

PLAN SHOWING THE PROPOSED CONSTRUCTION OF A HOUSE IN S.No114 Part AND 118/2
 2nd CROSS STREET SADHASIVAM NAGAR OF SEMBAKKAM VILLAGE SAIDAPET
 TALUK CHENGAI ANNA DISTRICT For. Mr. S. SEKAR.

Planning Permit No. A/885/91

APPROVED

SUBJECT TO THE CONDITIONS IN THIS OFFICE LETTER.

No. A3/8182/91, Dtd. 9/8/91

[Signature]

FOR MEMBER SECRETARY
 MADRAS METROPOLITAN
 DEVELOPMENT AUTHORITY
 MADRAS 600 008.

THIS Building
 Appd By MMDA
 In Lr No A/1486/90
 Dated 12-11-90

9/8/81


o/c A3/8182/91

The Building
 Appd By MMDA
 In Lr No A/76/88 Dt 23-2-89.

27/05/91



[Handwritten signature]
 19/6

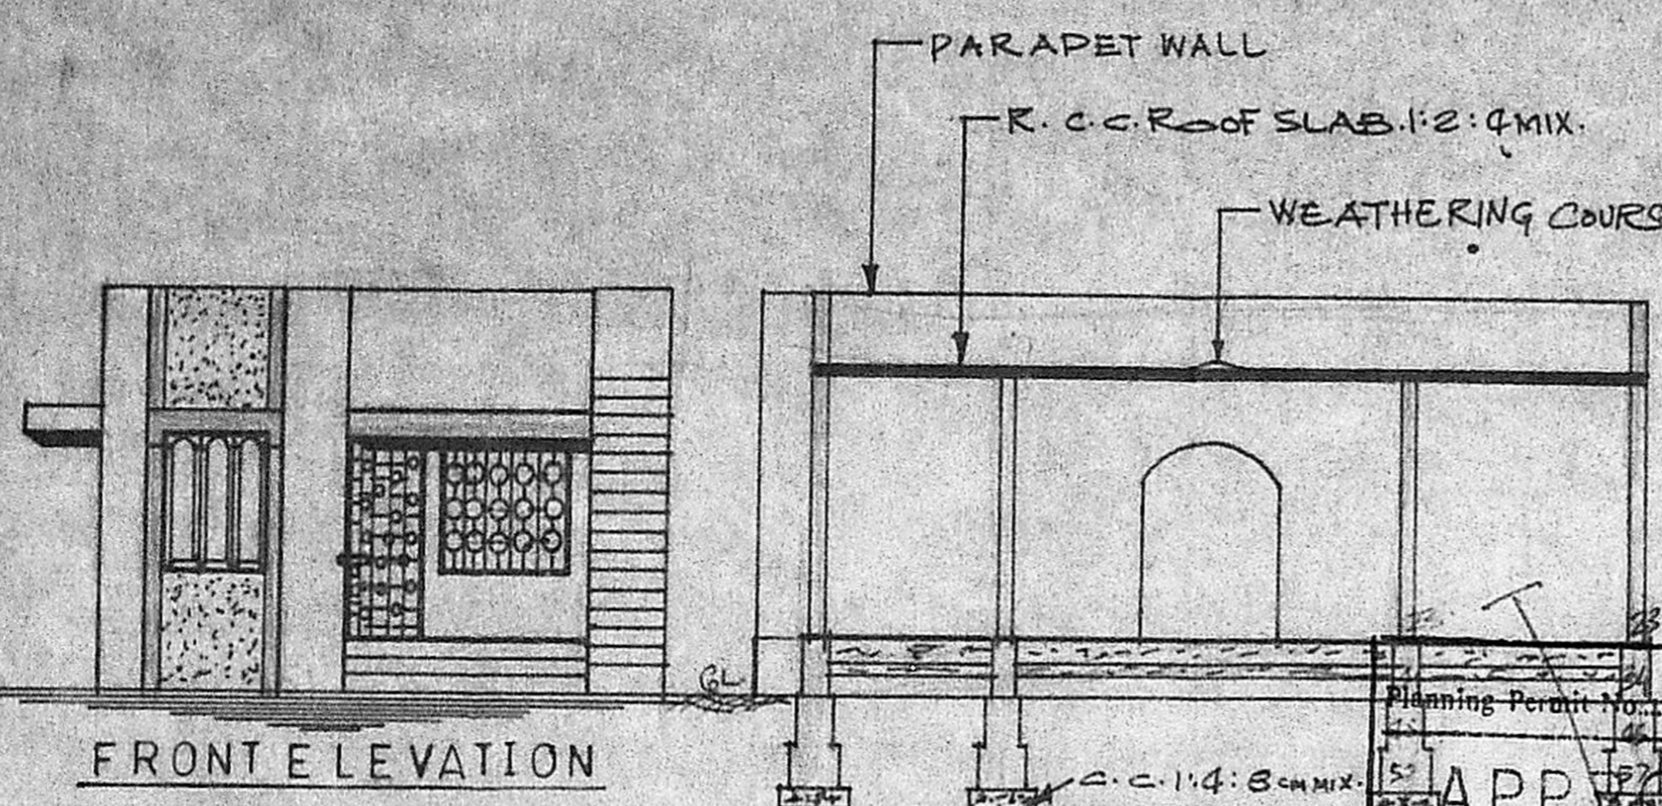


FRONT ELEVATION

SECTION A-A

The Building
 Appd By St. Thomas
 Mount Panchayat
 Union, Chitlapakkam
 In D.Ds No 7155 B/
 Dt 8-86

This Building
 Approved by
 St. Thomas Mount
 Panchayat Union
 In D.Ds No 8693/83
 Dt 15-5-83


Planning Permit No. A/885/91
APPROVED
 SUBJECT TO THE CONDITIONS IN
 THIS OFFICE LETTER.
 No. _____ Date _____
 FOR MEMBER SECRETARY
 MADRAS METROPOLITAN
 DEVELOPMENT AUTHORITY
 MADRAS - 600 008.

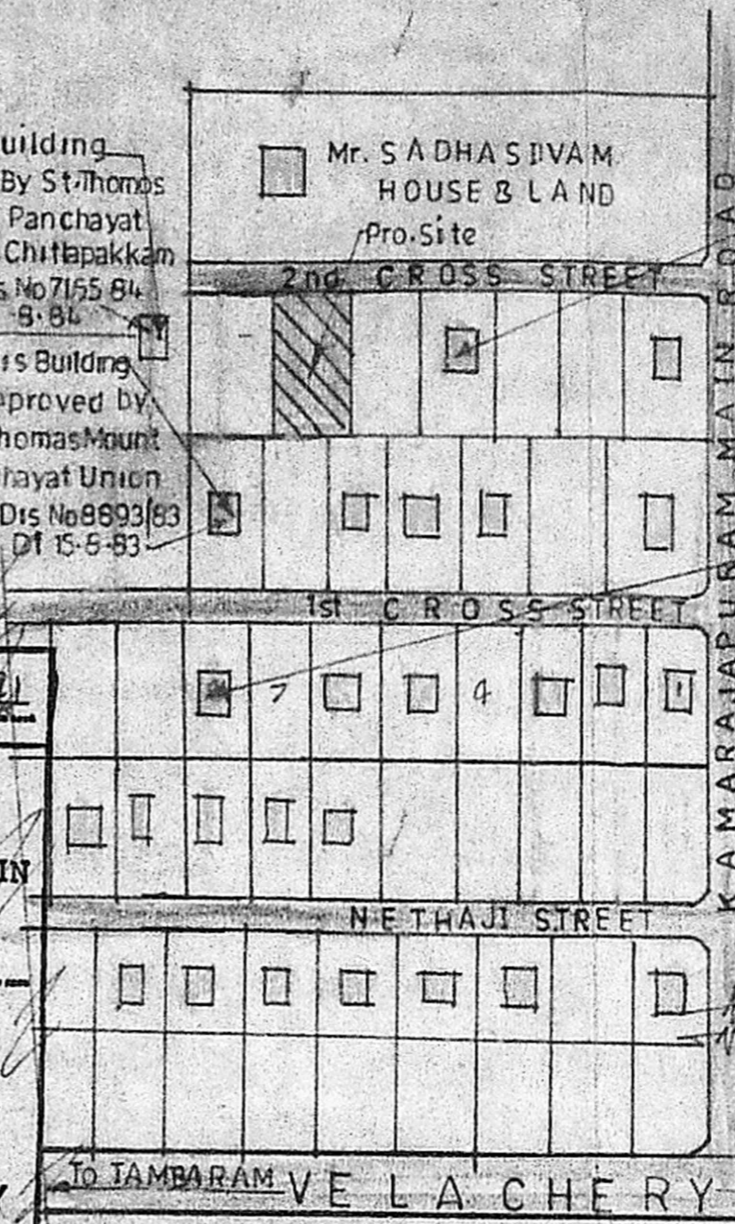

KEY-PLAN (N.T.S)


	Sq.ft.	Sq.mts.
Plot Area	1800	167
Plinth Area	696	65
Open Space	1104	102
F.S.I. 0.38 Coverage	38%	

JOINERY DETAILS		COLOUR INDEX	
D Door	100 X 210 Cm	PRO	
D1	90 X 198	EXG.	
D2	75 X 198	ROAD.	
W Window	137 X 137	STAIRCASE DETAILS	
W	90 X 122	Wide	83 cm
V Ventilator	75 X 45	Rise	17 "
		Tread	23 "

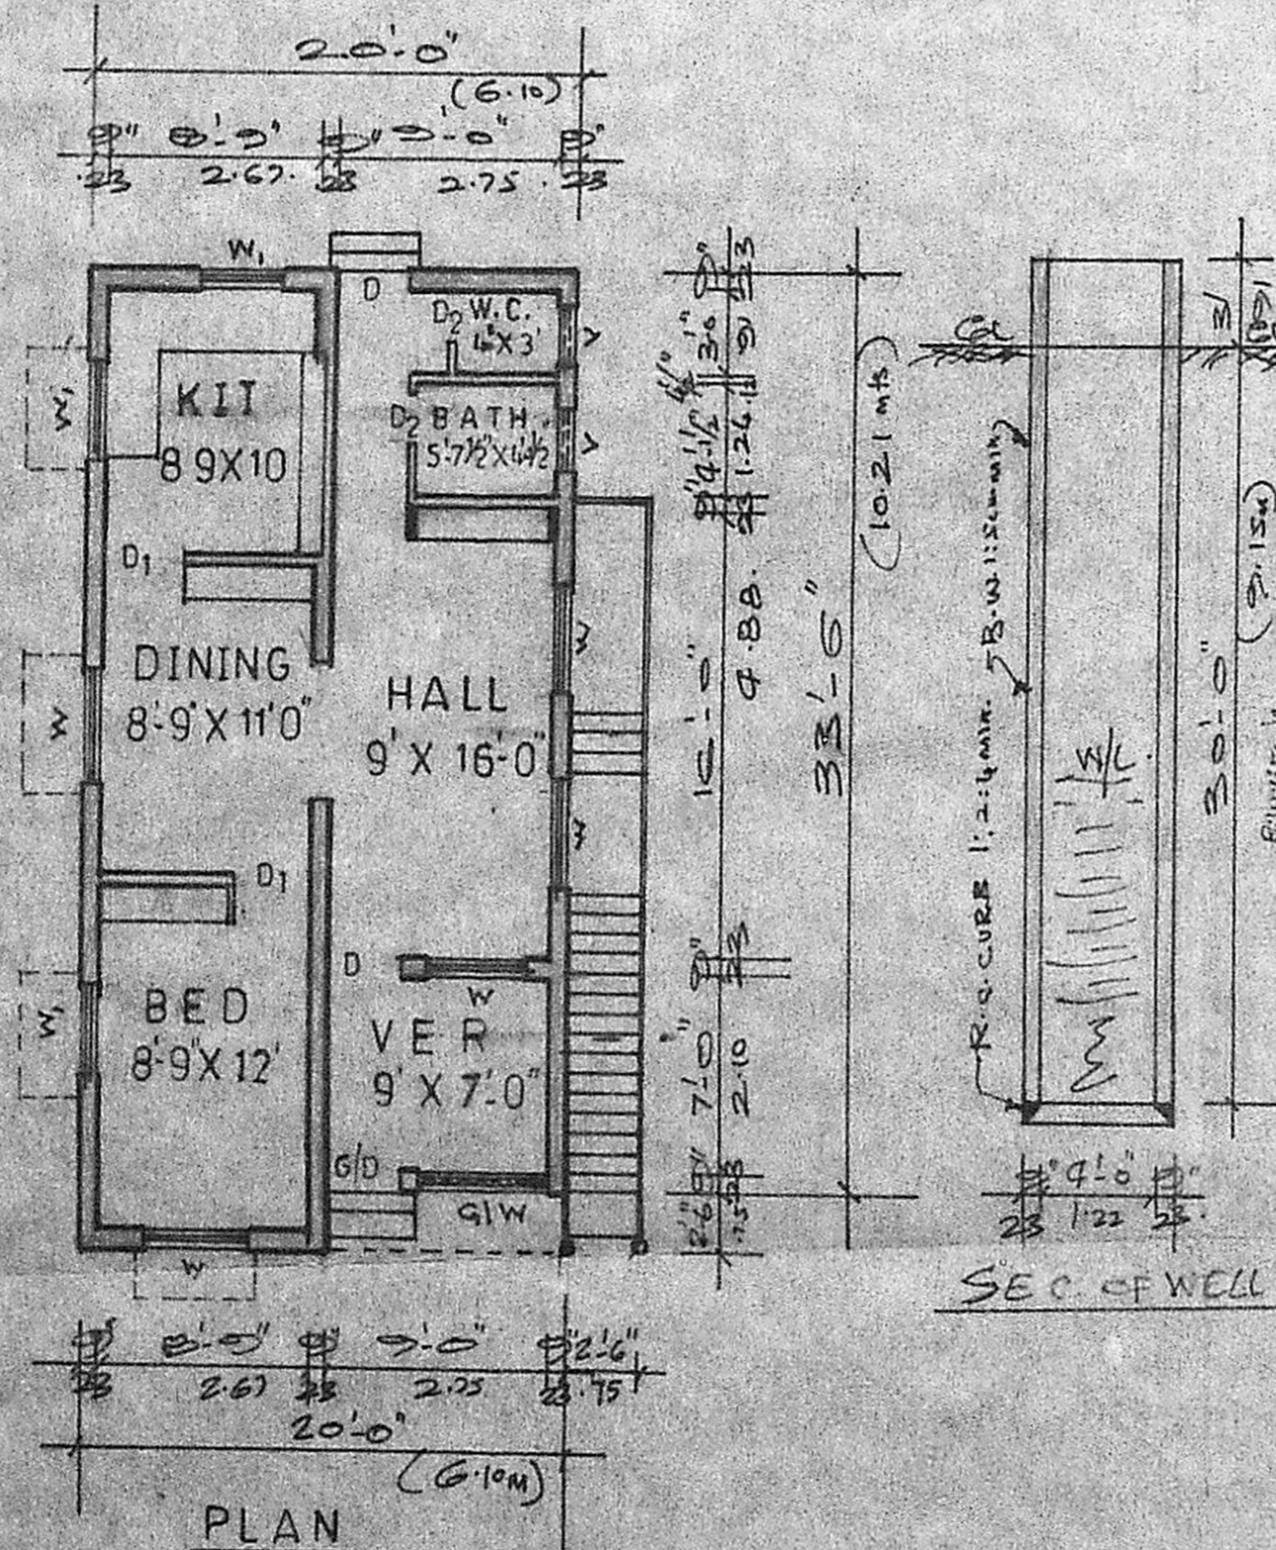


PLAN

Scale 1:100

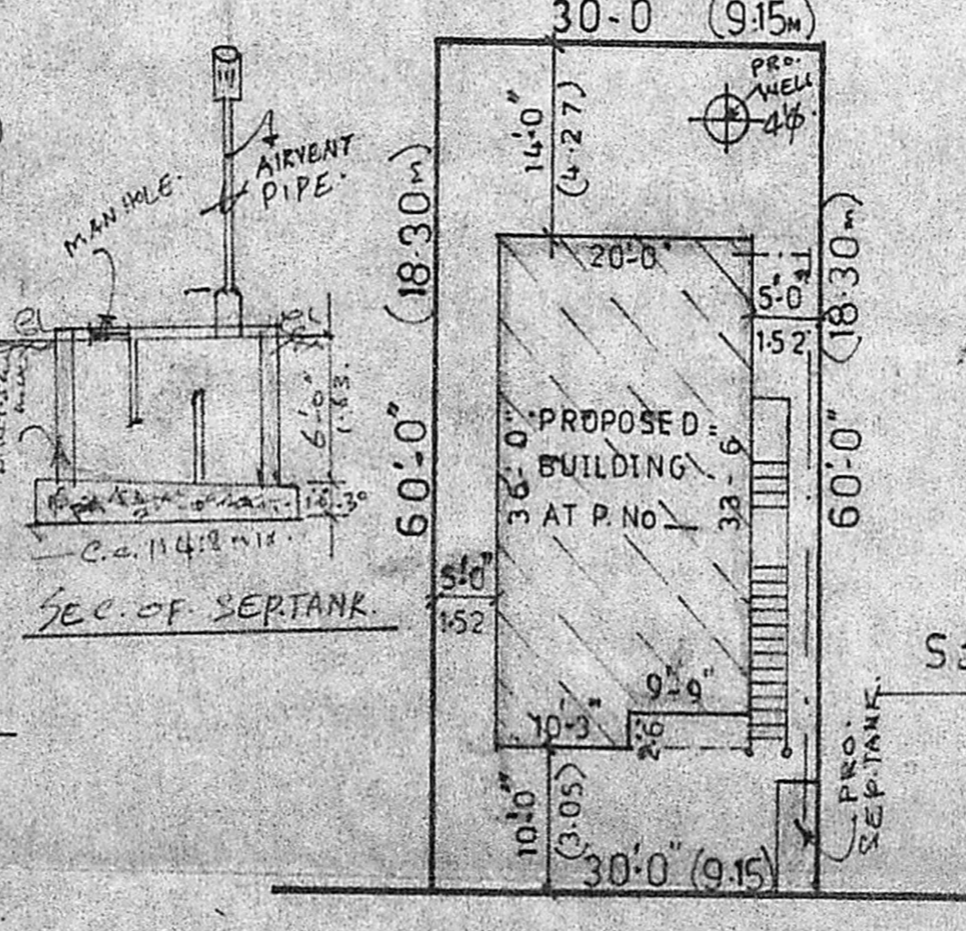

SEC. OF SERTANK

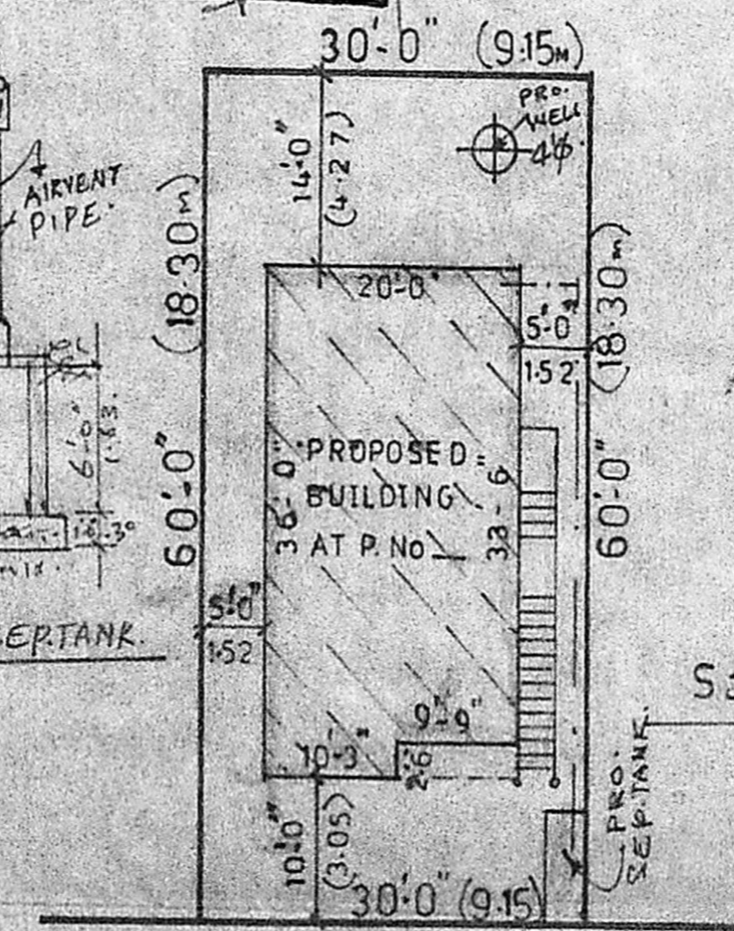

SEC. OF WELL

2nd, STREET
 20'-WIDE
 SITE PLAN Scale 1:200

Sanctioning Authority

[Signature]
 OWNER SIGNATURE

[Signature]
 P. Raghun,
 CONSULTING ENGINEER,
 LICENSED SURVEYOR,
 JAMBARAM & ALANOUR MUNICIPALITY,
 Off: 43, VELACHERY ROAD,
 SELAYUR, MADRAS-73.

Licensed Surveyor