




FRONT ELEVATION

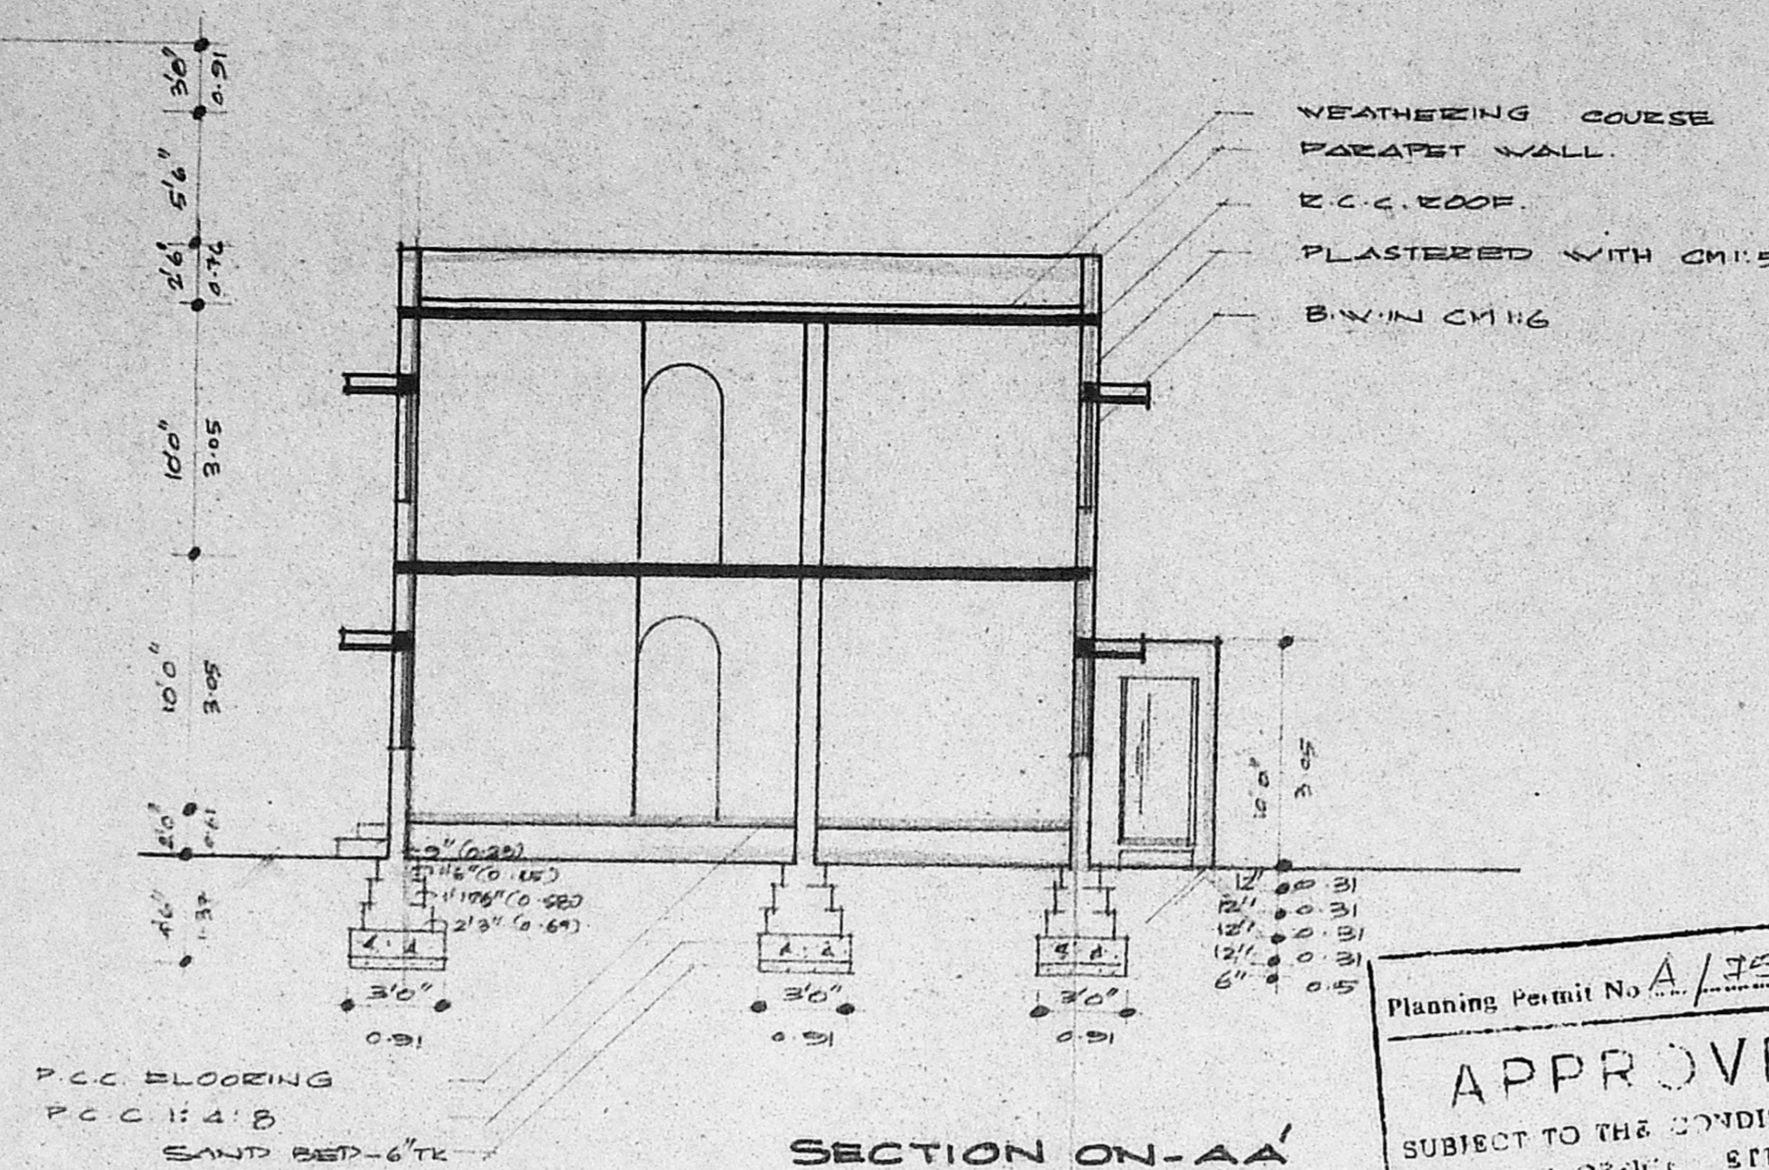

SECTION ON-AA

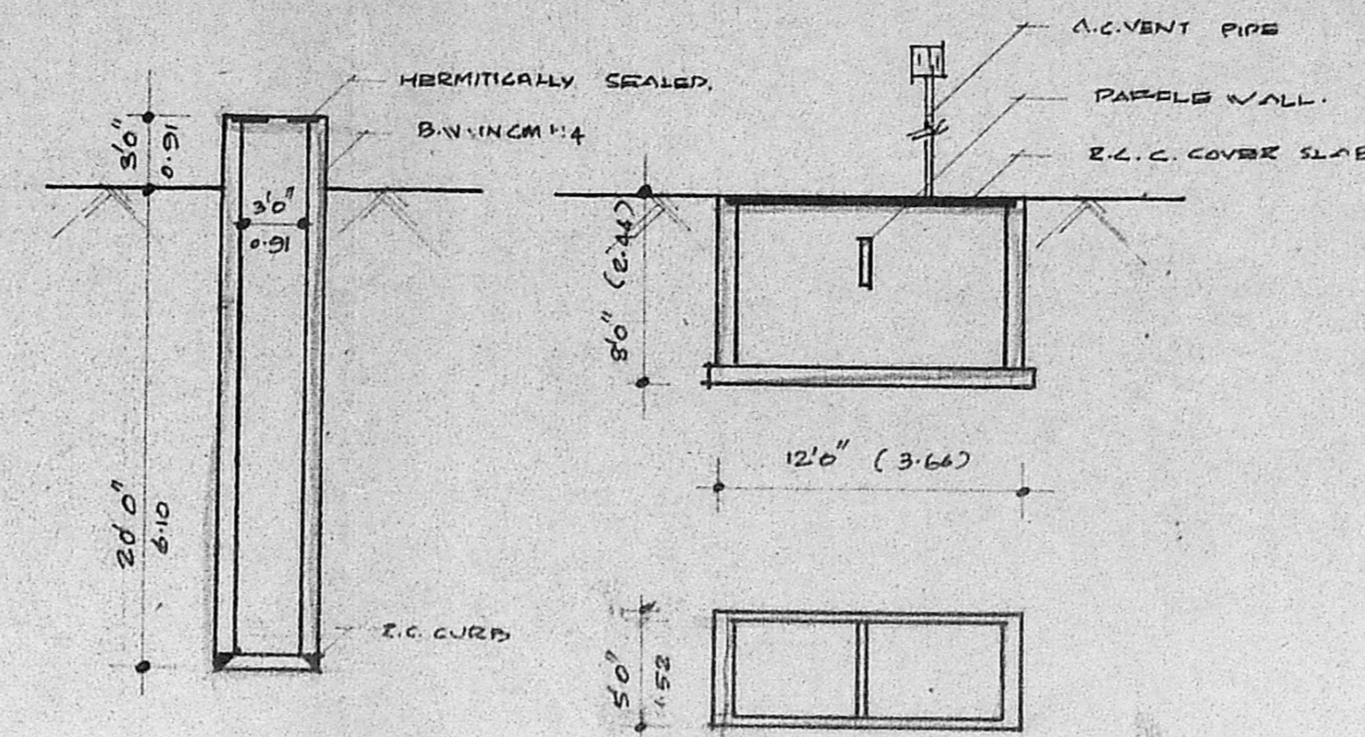


SECTION ON WELL DETAILS OF SEP TANK

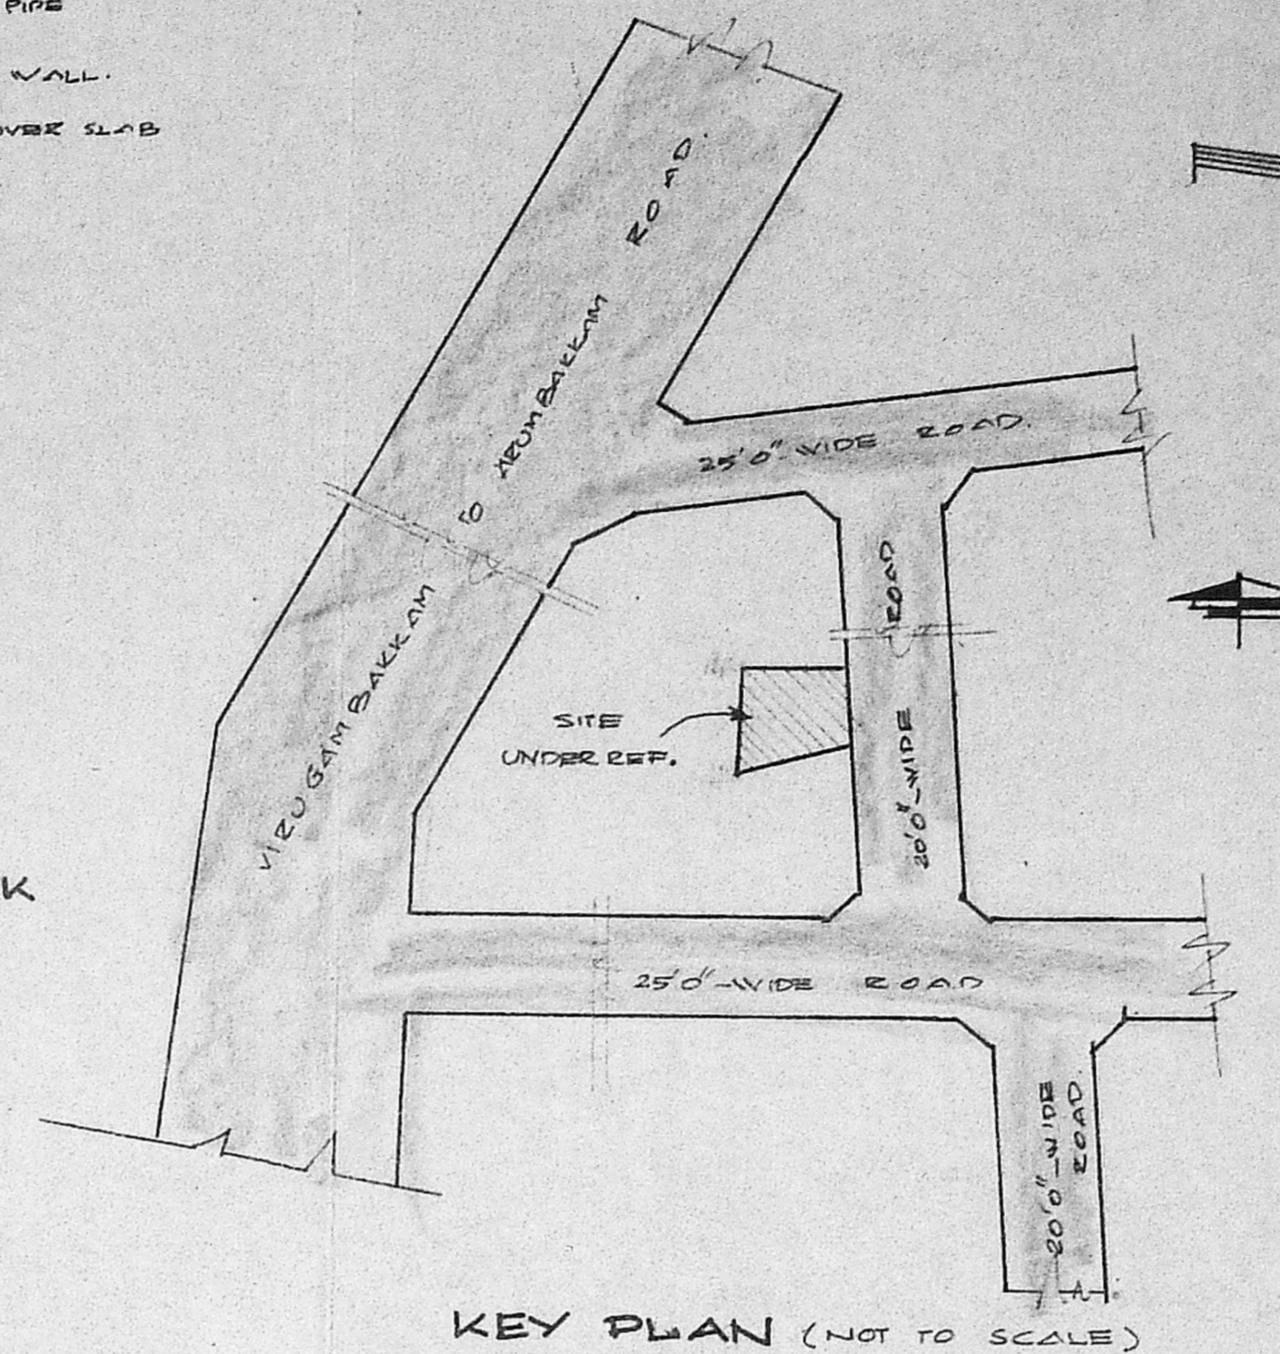


KEY PLAN (NOT TO SCALE)


Planning Permit No. A/351/91
APPROVED
 SUBJECT TO THE CONDITIONS IN THIS OFFICE ORDER.
 No. 10/8953/91 Date: 8/2/91
 FOR MEMBER SECRETARY
 MADRAS METROPOLITAN DEVELOPMENT AUTHORITY
 MADRAS-600 008

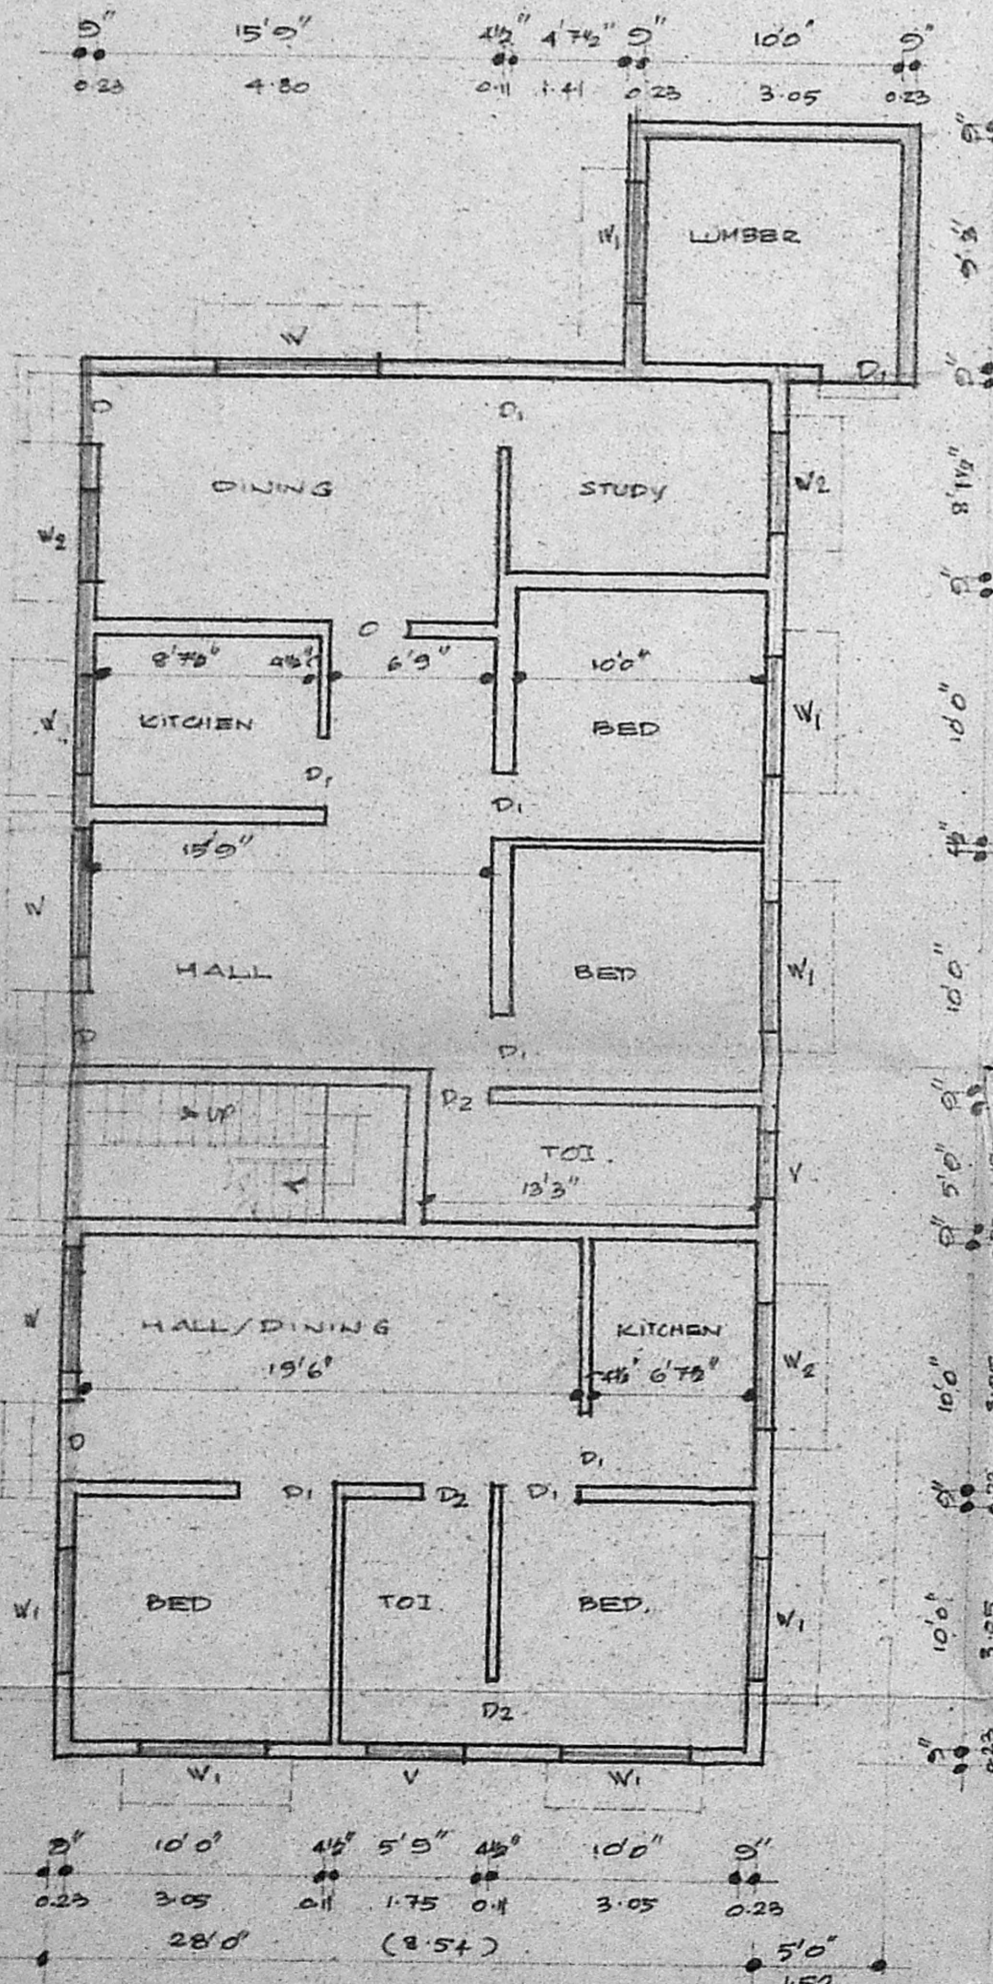


GROUND FLOOR PLAN

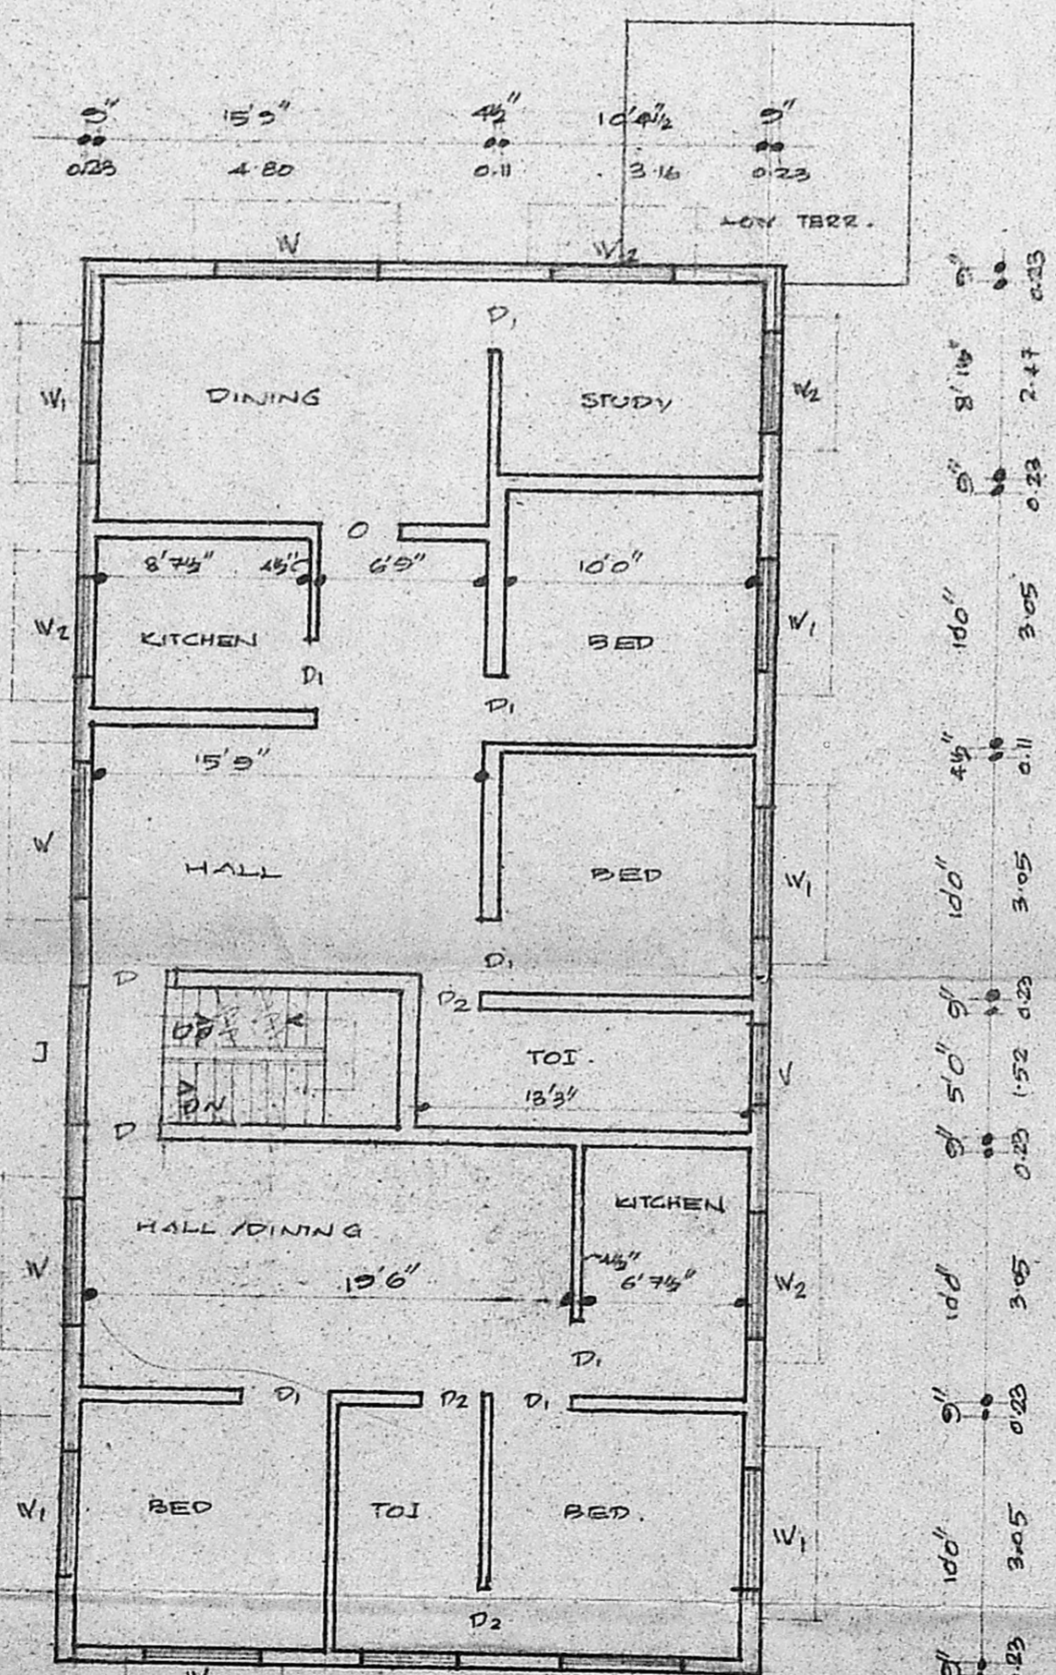

FIRST FLOOR PLAN

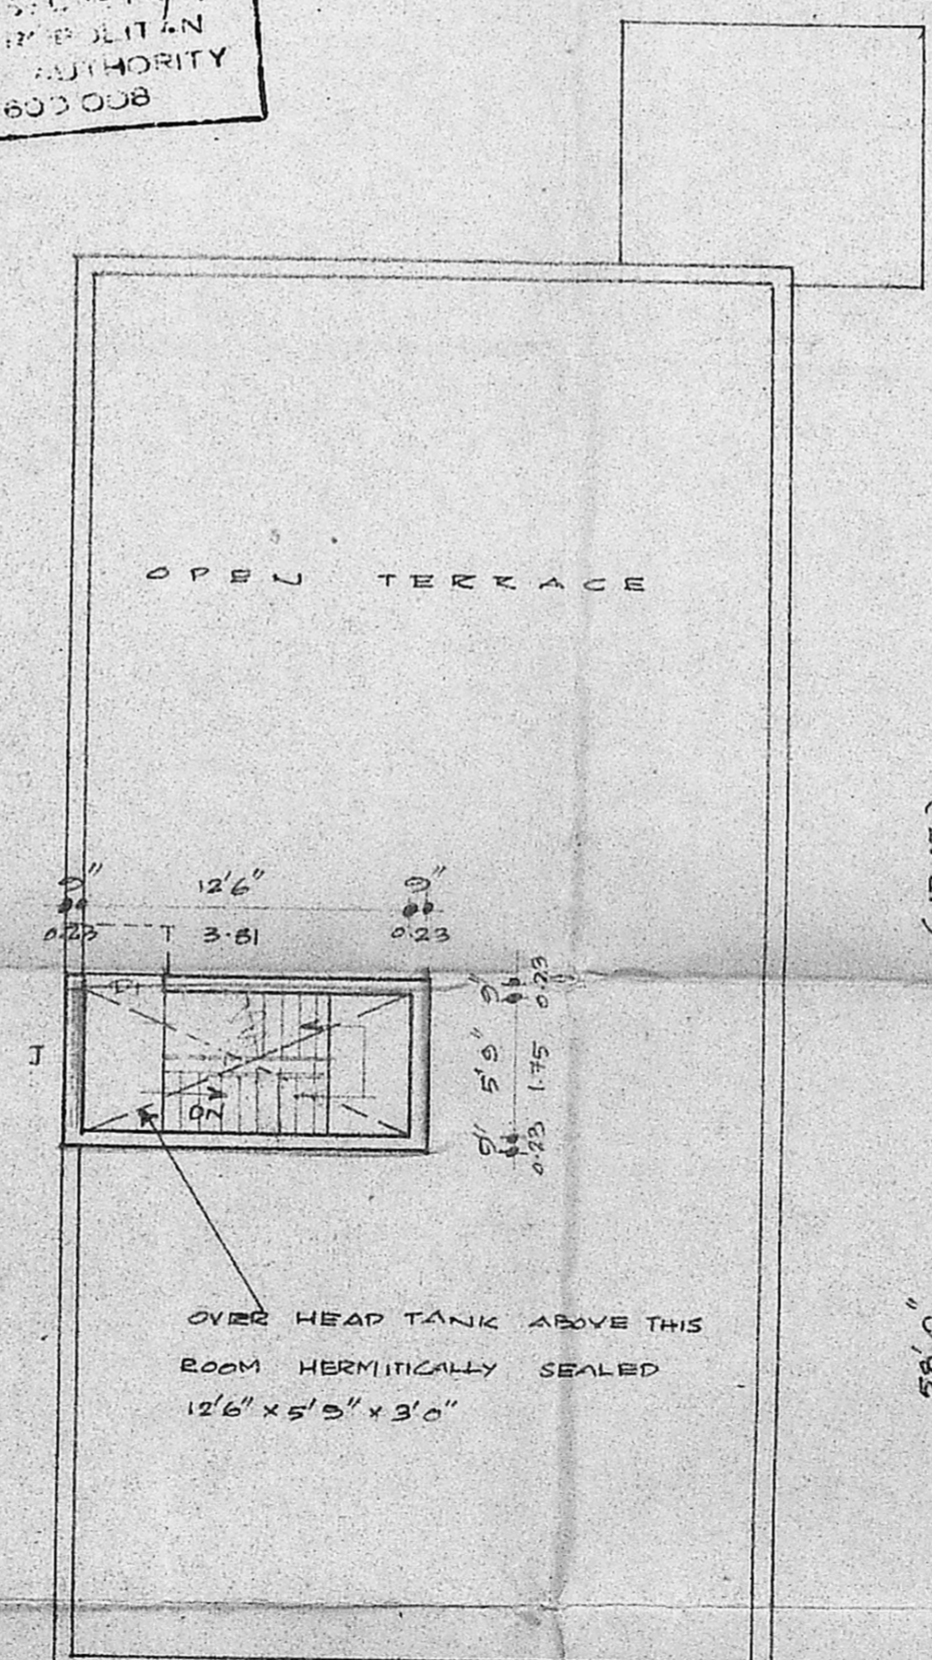

HEAD ROOM PLAN

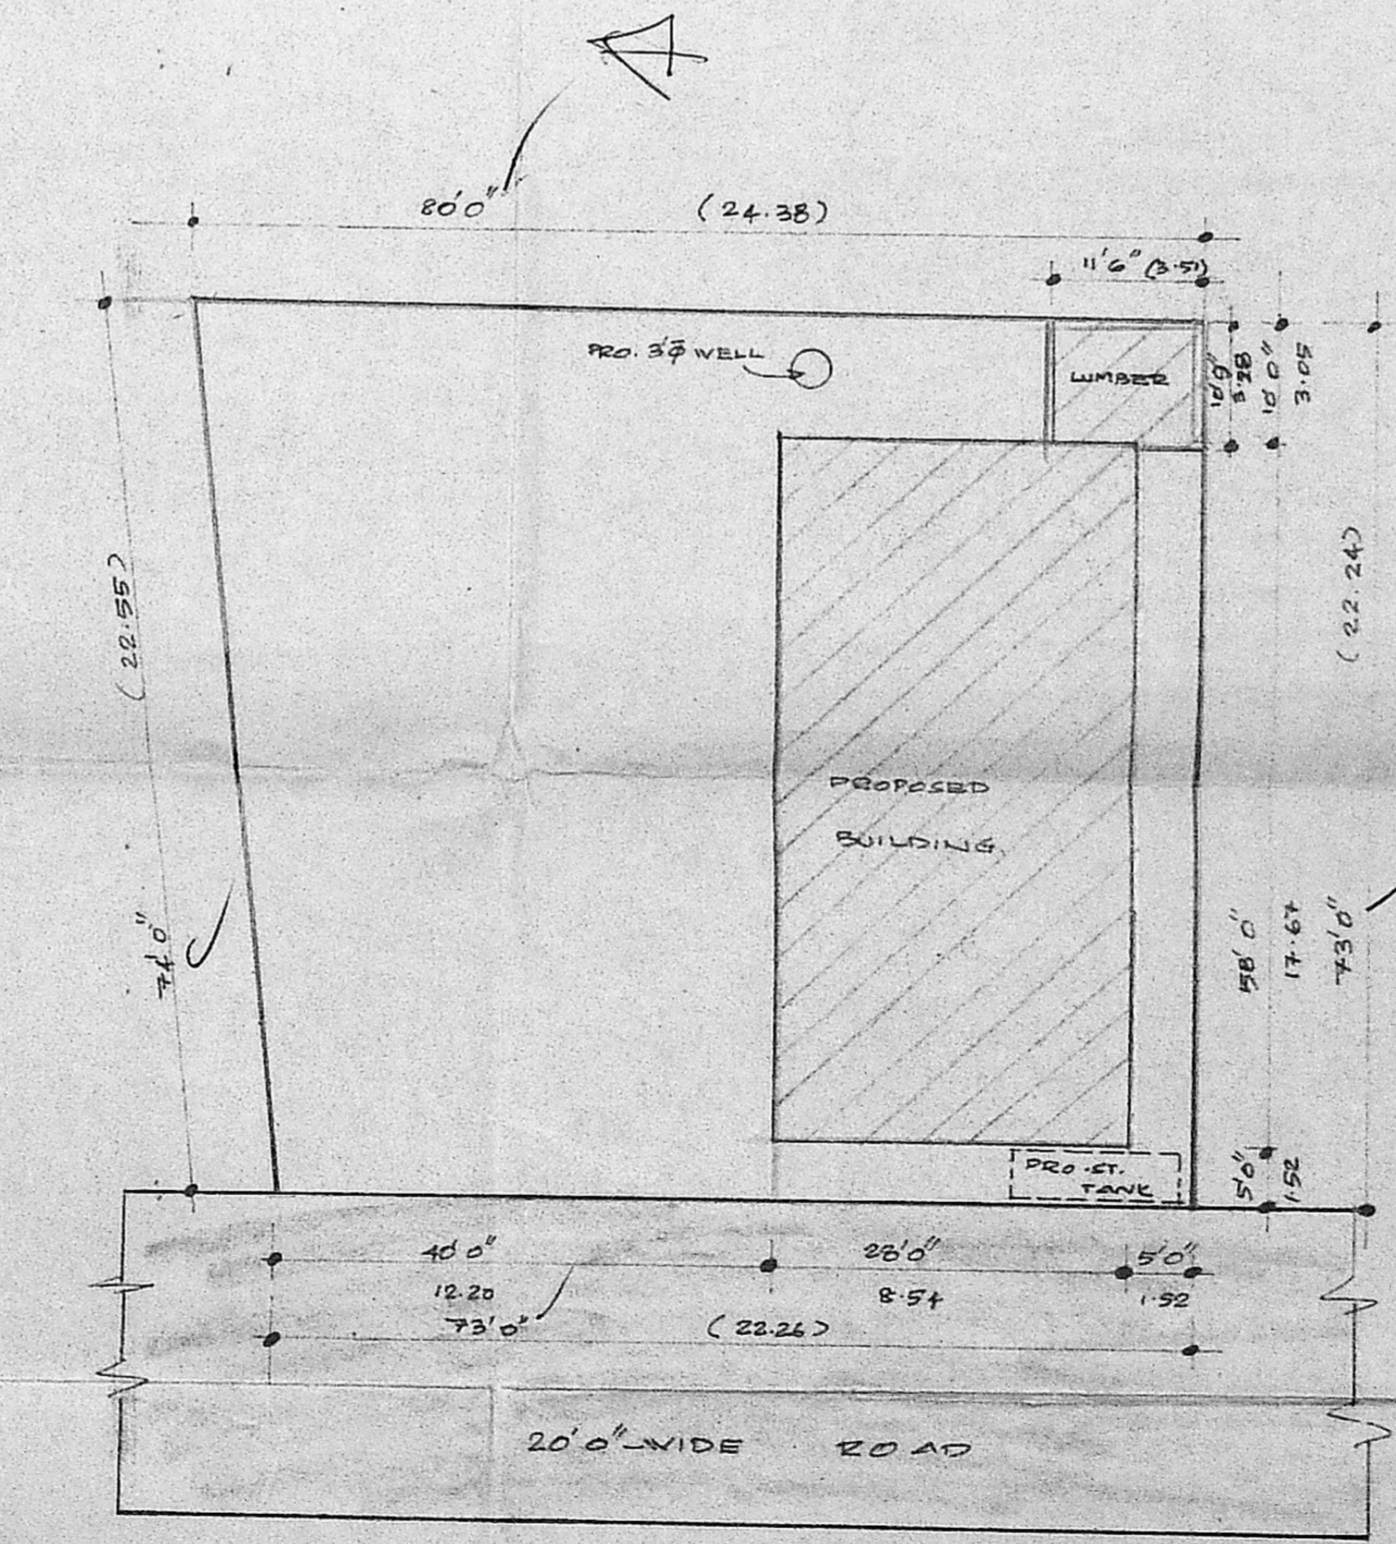

SITE PLAN SCALE 1:200

JOINERIES

D	DOOR	3'3" x 7'0"	1.0 x 2.14
D ₁	"	3'0" x 7'0"	0.91 x 2.14
D ₂	"	2'6" x 7'0"	0.76 x 2.14
W	WINDOW	6'0" x 4'6"	1.83 x 1.37
W ₁	"	5'0" x 4'6"	1.52 x 1.37
W ₂	"	4'0" x 4'6"	1.22 x 1.37
V	VENTILATOR	3'0" x 2'0"	0.91 x 0.61
J	JALLY WORK	5'5" x 4'6"	1.75 x 1.37

REFERENCE
 PROPOSAL ROAD BOUNDARY

PLAN SHOWING THE PROPOSED CONSTRUCTION OF THE BUILDING AT SAIBABA COLONY 1ST CROSS STREET S.NR 59/3, VIRUGAMBAKKAM. MADRAS-92. CORPORATION DIVISION NO 76. SCALE 1:100.

AREA SCHEDULE

	SQ. FT.	SQ. M.
1. TOTAL EXTENT	5623.0	522.38
2. PROPOSED GRAND FLOOR	1743.0	162.00
3. " " FIRST " "	1624.0	150.87
4. HEAD ROOM AREA	101.50	9.43
5. TOTAL PLINTH AREA	3468.50	322.22
6. F.S.I.	0.61	
7. PLOT COVERAGE.	31%	

C. PALANISWAMI, D.C.E.
 Engineer & Contractor
 Licensed Surveyor No. 92,
 Corporation of Madras
 43, K.P. Koil Street,
 SAIDAPET, MADRAS-600015

L. SURVEYOR.