


PLAN SHOWING THE PROPOSED CONSTRUCTION OF RESIDENTIAL BUILDING IN S. NO. 727/1

PLOT NO: 128TH ST. SIVA SAKTHI NAGAR NO: 58. THIRUMULLAIVOYAL VILLAGE, AVADI TOWNSHIP LIMDIT


OWNER: TMTY. BUVANESWARI

SCALE 1:100

Revised Plan

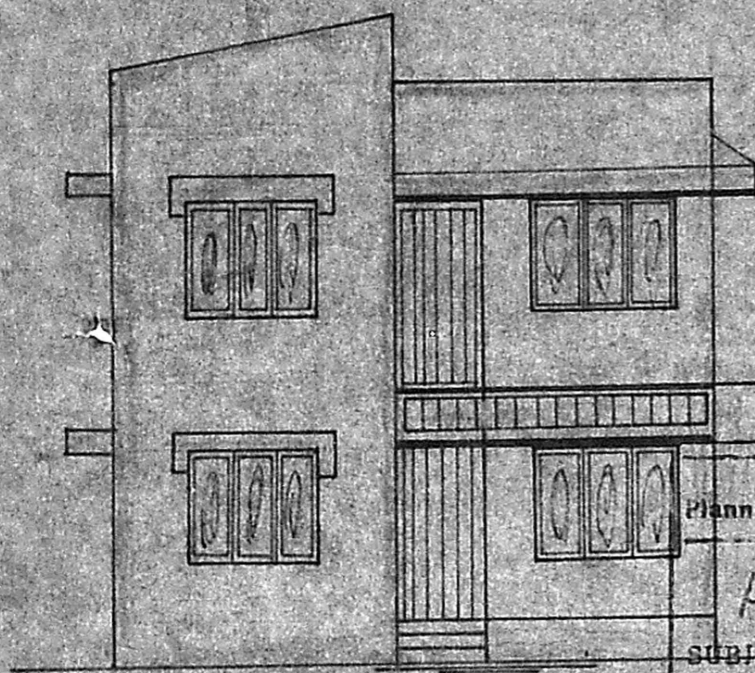


FRONT ELEVATION

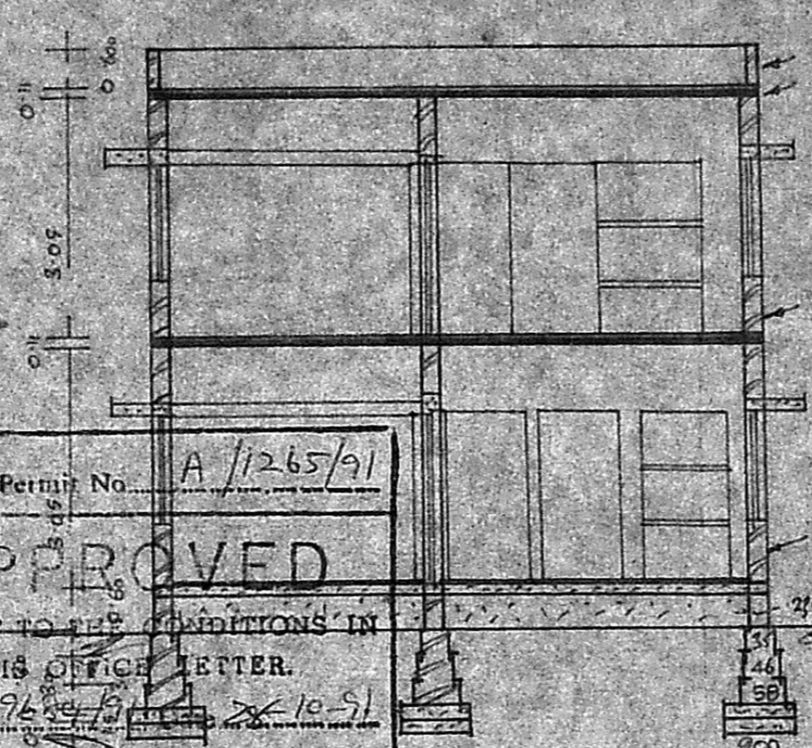

PARAPET WALL 200T
R.C.C. 1:2:4 4 1/2 TK
R.C.C. SUN SHADE

B.WIN C.M:1:6
B.WIN C.M:1:6

C.C. 1:4:8 SAND FILLING

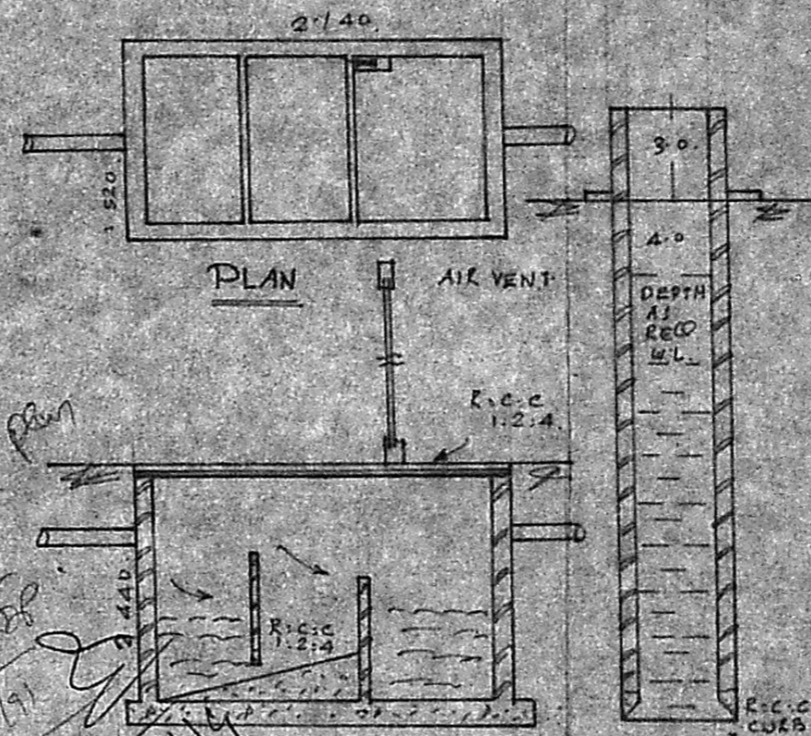

PLAN

SECTION OF ST

SECTION OF WELL


Planning Permit No. A/1265/91

APPROVED

SUBJECT TO THE CONDITIONS IN THIS OFFICE LETTER.


No. A3/9689/91

FOR MEMBER SECRETARY
MADRAS METROPOLITAN
DEVELOPMENT AUTHORITY,
MADRAS-600 008.

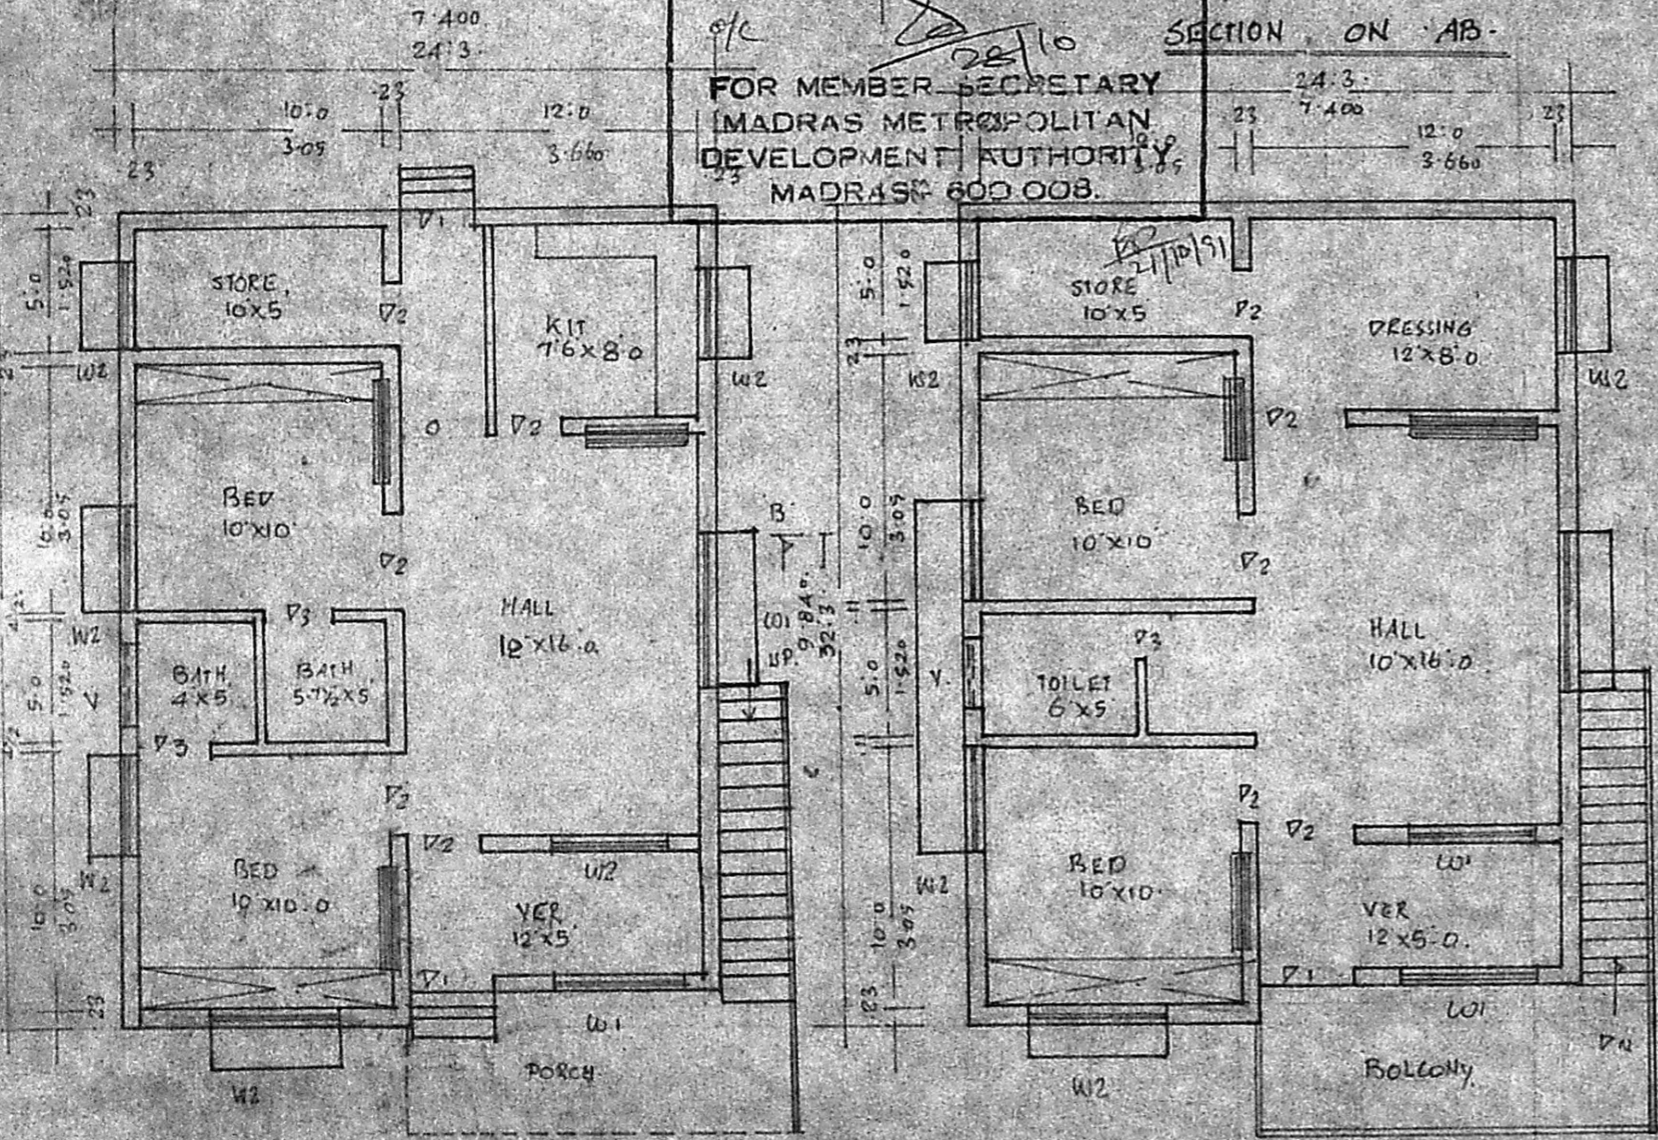


PLAN OF G-FLOOR

PLAN OF FIRST FLOOR

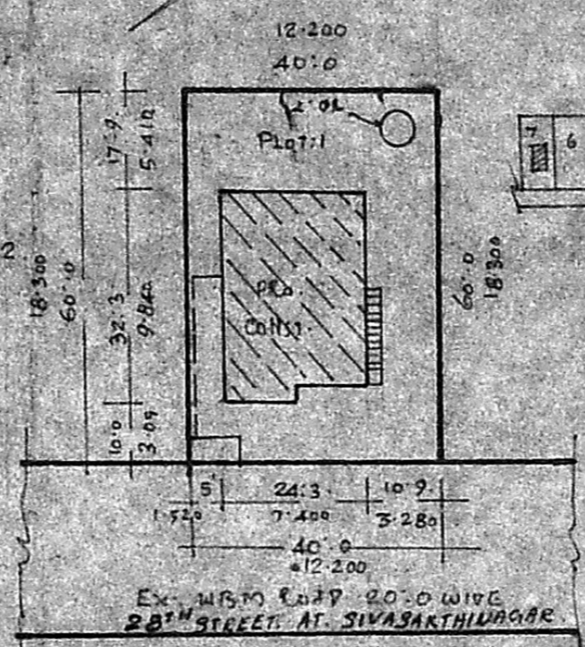

SITE PLAN
SCALE 1:400

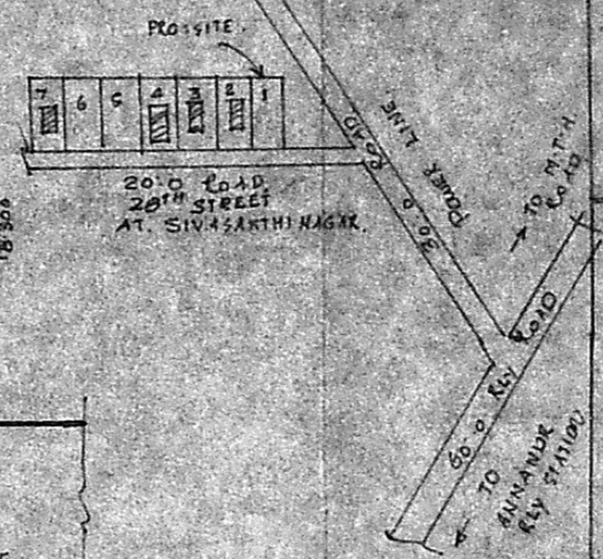

KEY PLAN
NOT TO SCALE

BRIEF SPECIFICATIONS.

FOUNDATION.	C.C. 1:4:8 15CM TH OVER SAND FILLING
SUPER STRUCTURE	BRICK WORK IN C.M:1:6
ROOF	R.C.C. 1:2:4 4 1/2 TK WITH WEATHERING COURSE ON TOP
FLOORING.	C.C. 1:4:8 10CM TH OVER HARD CORE.
PLASTERING.	C.M:1:2 12MM TH FOR WALLS.
JOINERIES	FIRST CLASS HARD WOOD

SCHEDULE OF JOINERIES.

DOOR	C.W	PANELLED	D1- 1000 X 2000
DOOR			D2- 900 X 2000
DOOR			D3- 750 X 2000
WINDOW			W1- 1500 X 1370
WINDOW			W2- 900 X 1370
VENTILATOR			V- 900 X 600

AREA STATEMENT:

AREA OF SITE: 2400 SQM OR 223.00M²
AREA OF PRO. G.F. 782 SQM OR 73.00M²
AREA OF PRO. F.F. 782 SQM OR 73.00M²
COVERAGE: 33.7% F.S.I. 0.660.

LEGEND:

BOUNDARY SHOWN
PRO. CONST. SHOWN

K. PERIASAMY D.C.E.
LICENSED SURVEYOR
CONSULTING ENGINEER
AVADI TOWNSHIP
MADRAS-600084

C. Buvanewar
OWNER