

PLAN SHOWING THE PROPOSED  
 ADDITIONS TO THE EXISTING BUILDING  
 IN PLOT NO.8, S.NO.8/1&2, THOMAS  
 NAGAR, ULLAGARAM VILLAGE, SAIDAPET  
 TALUK, CHINGLEPUT DIST. SCALE 1"=8'-0"  
 (OR) 1:100


SCHEDULE OF JOINERY

D DOOR	3'-3" x 7'-0"	99 x 213
D <sub>1</sub> DOOR	3'-0" x 6'-6"	91 x 198
D <sub>2</sub> DOOR	2'-6" x 6'-6"	76 x 198
W WINDOW	5'-0" x 4'-6"	152 x 137
W <sub>1</sub> WINDOW	3'-0" x 4'-6"	91 x 137
V VENTILATOR	3'-0" x 2'-0"	91 x 61
G GRILLS		


AREA DETAILS

PLOT AREA: 2480 SFT (OR) 230.37m<sup>2</sup>  
 PLINTH AREA:-  
 EXG. G FLOOR:- 1080 SFT (OR) 100.33m<sup>2</sup>  
 PRO F FLOOR:- 998 SFT (OR) 92.72m<sup>2</sup>  
 PRO HEAD ROOM:- 124 SFT (OR) 11.52m<sup>2</sup>


COLOUR INDEX

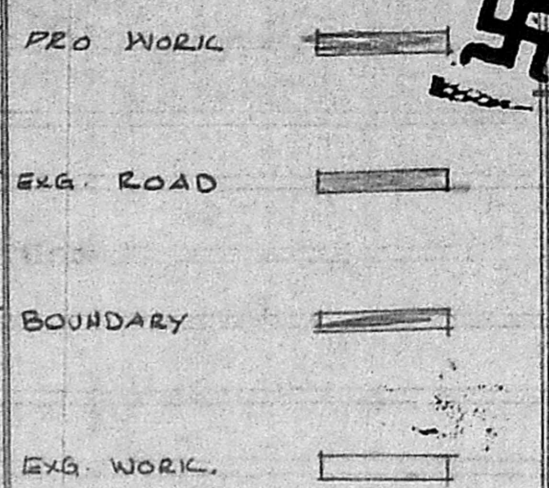


OWNER  
 S. ANANTHACHARI, F.I.R.A., M.I.S.E.,  
 Registered Architect & Engineer - R.A. 28  
 Class - I Licensed Surveyor  
 CORPORATION OF MADRAS  
 44, CAR STREET, ENGINEER  
 TRIPLICANE, MADRAS-600 005.

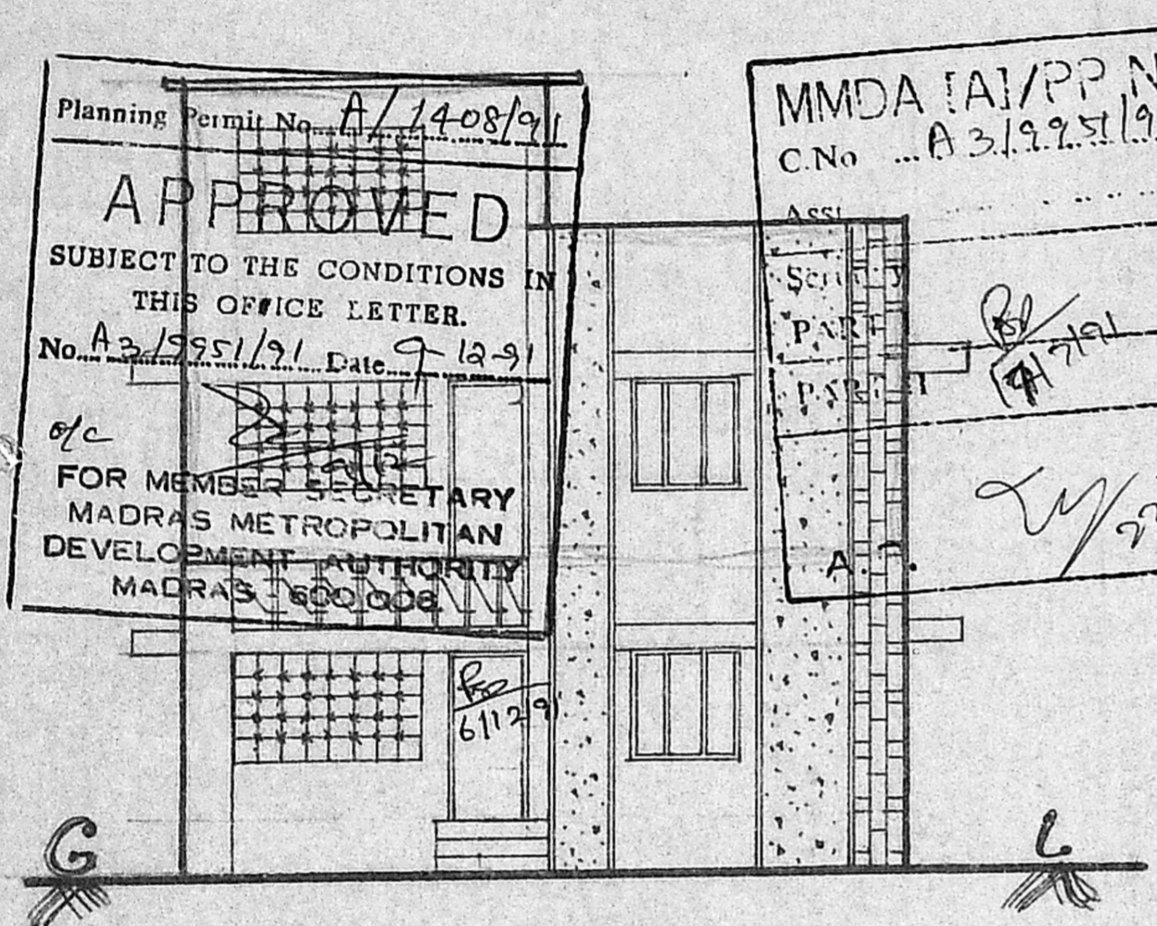


FRONT ELEVATION

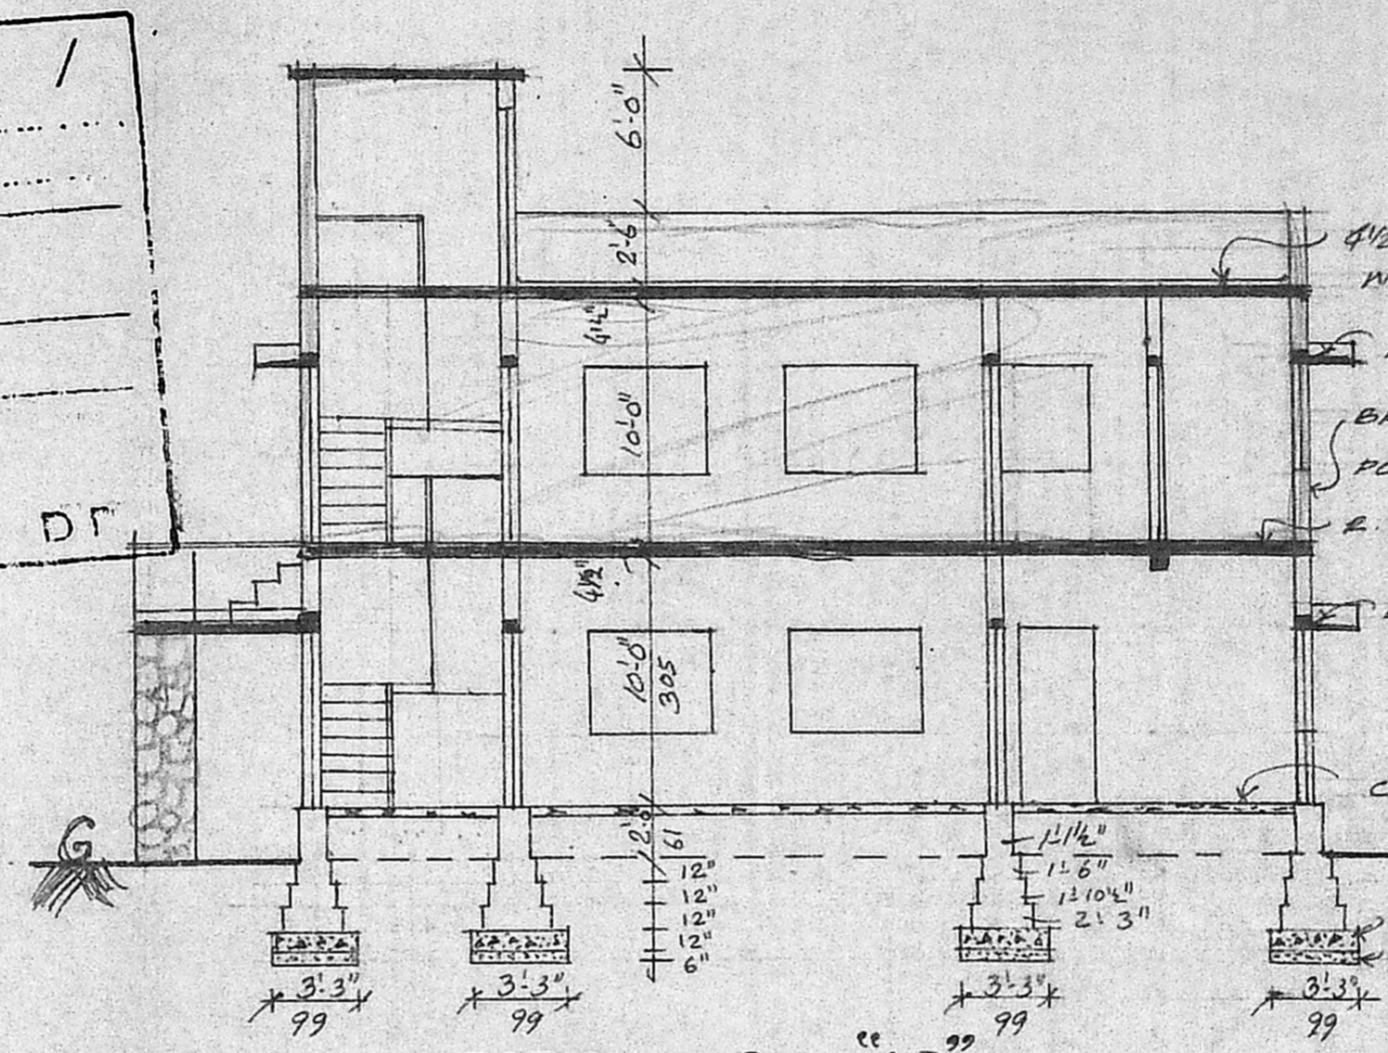


SECTION ON "AB"

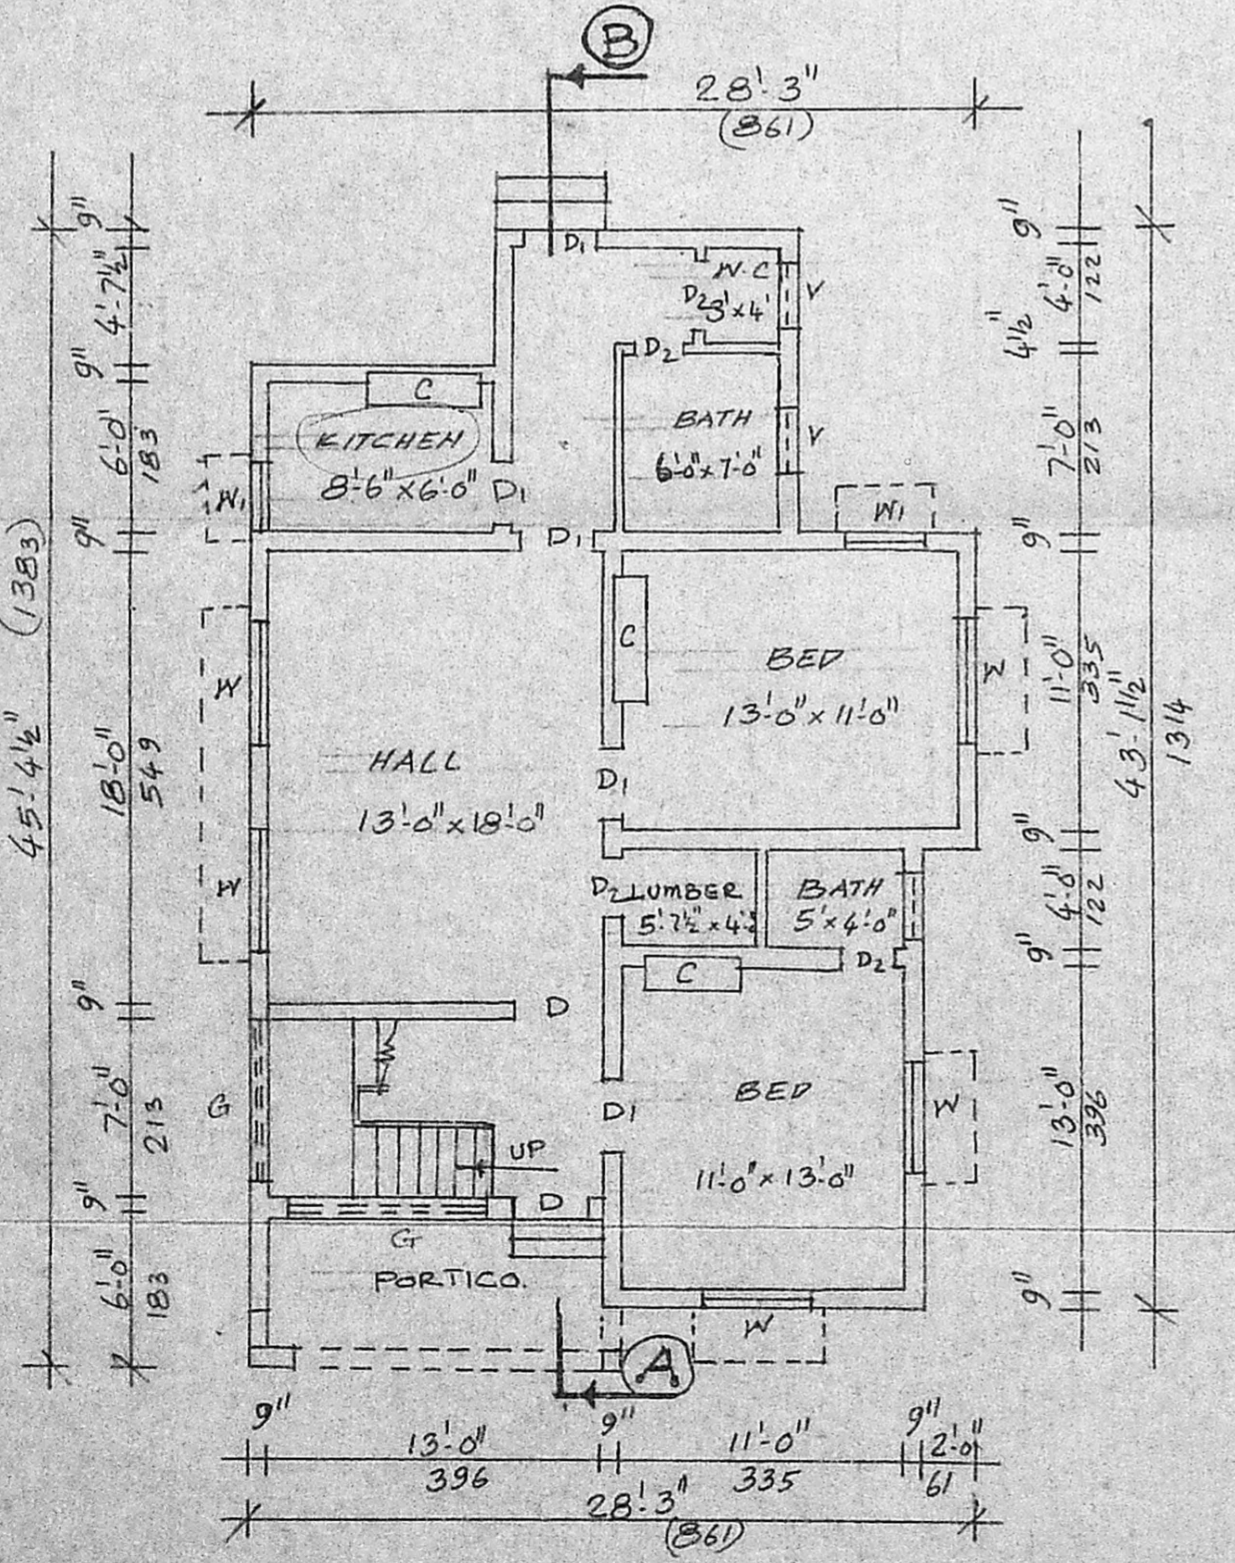


GROUND FLOOR PLAN

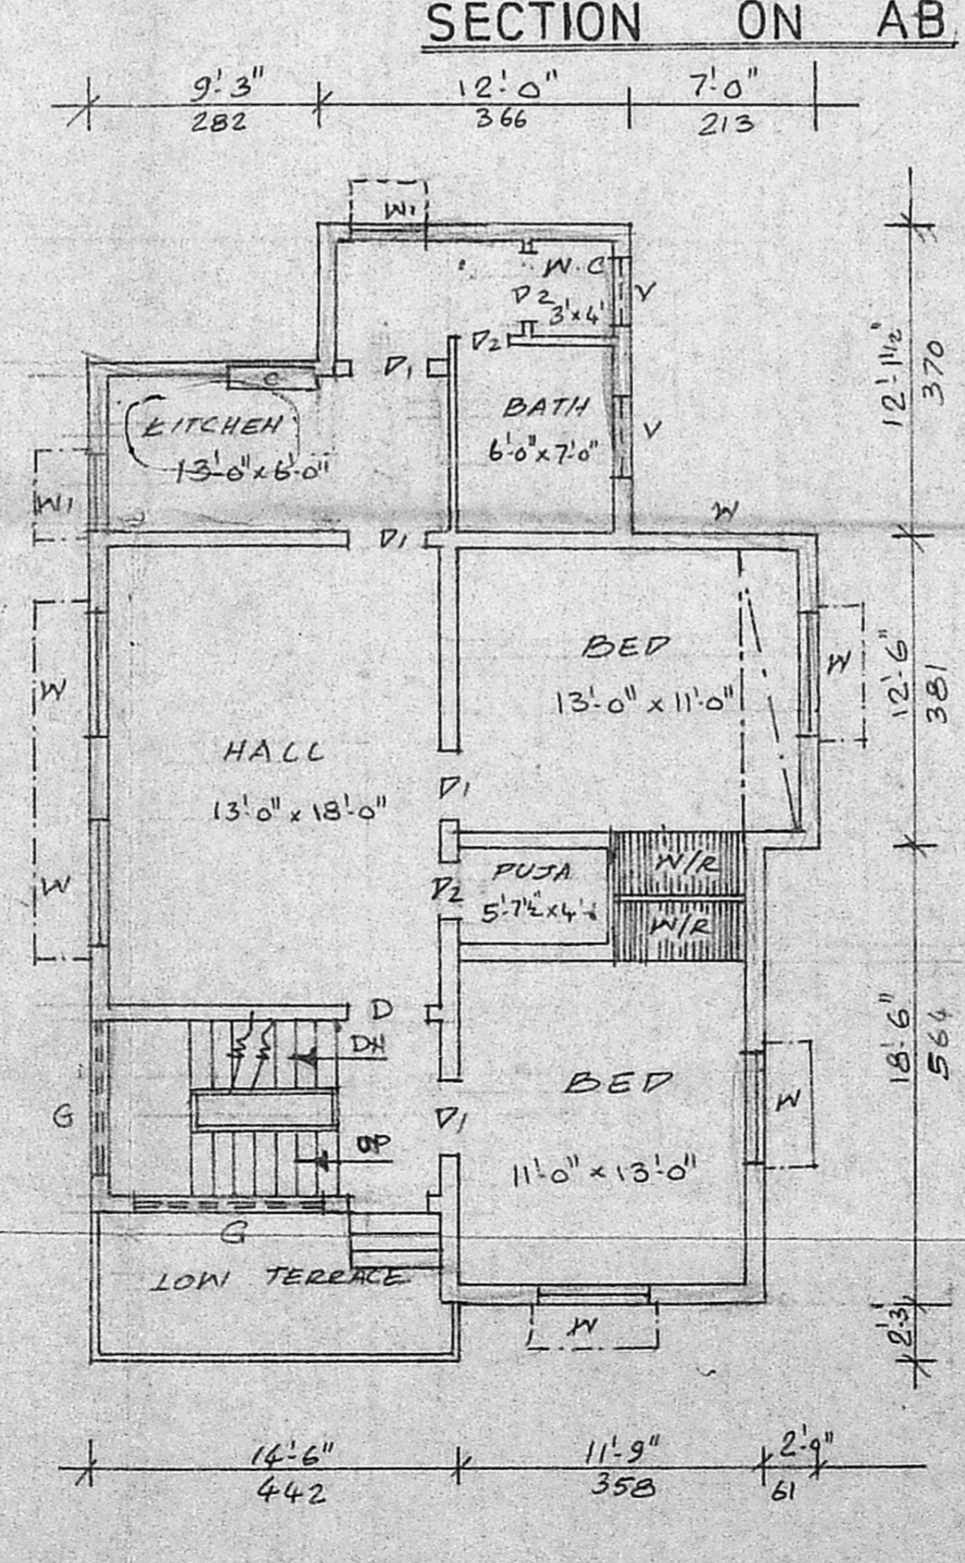

FIRST FLOOR PLAN

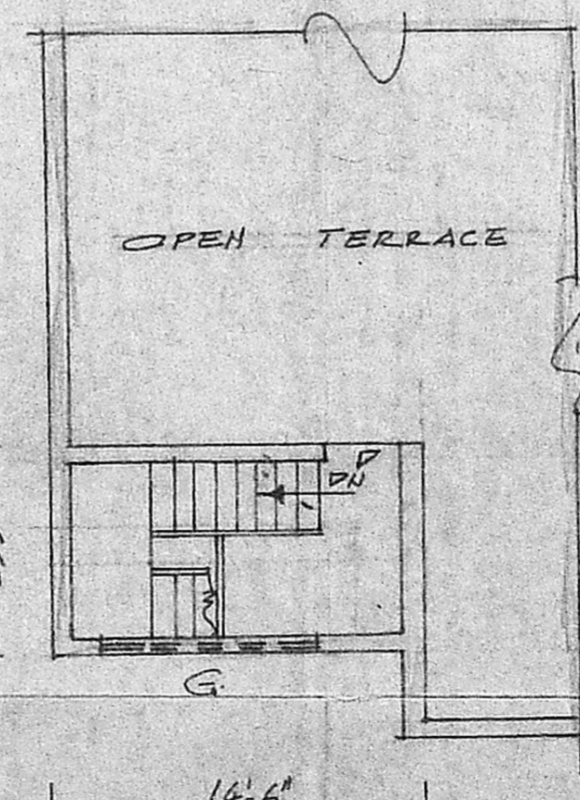

TERRACE FLOOR PLAN

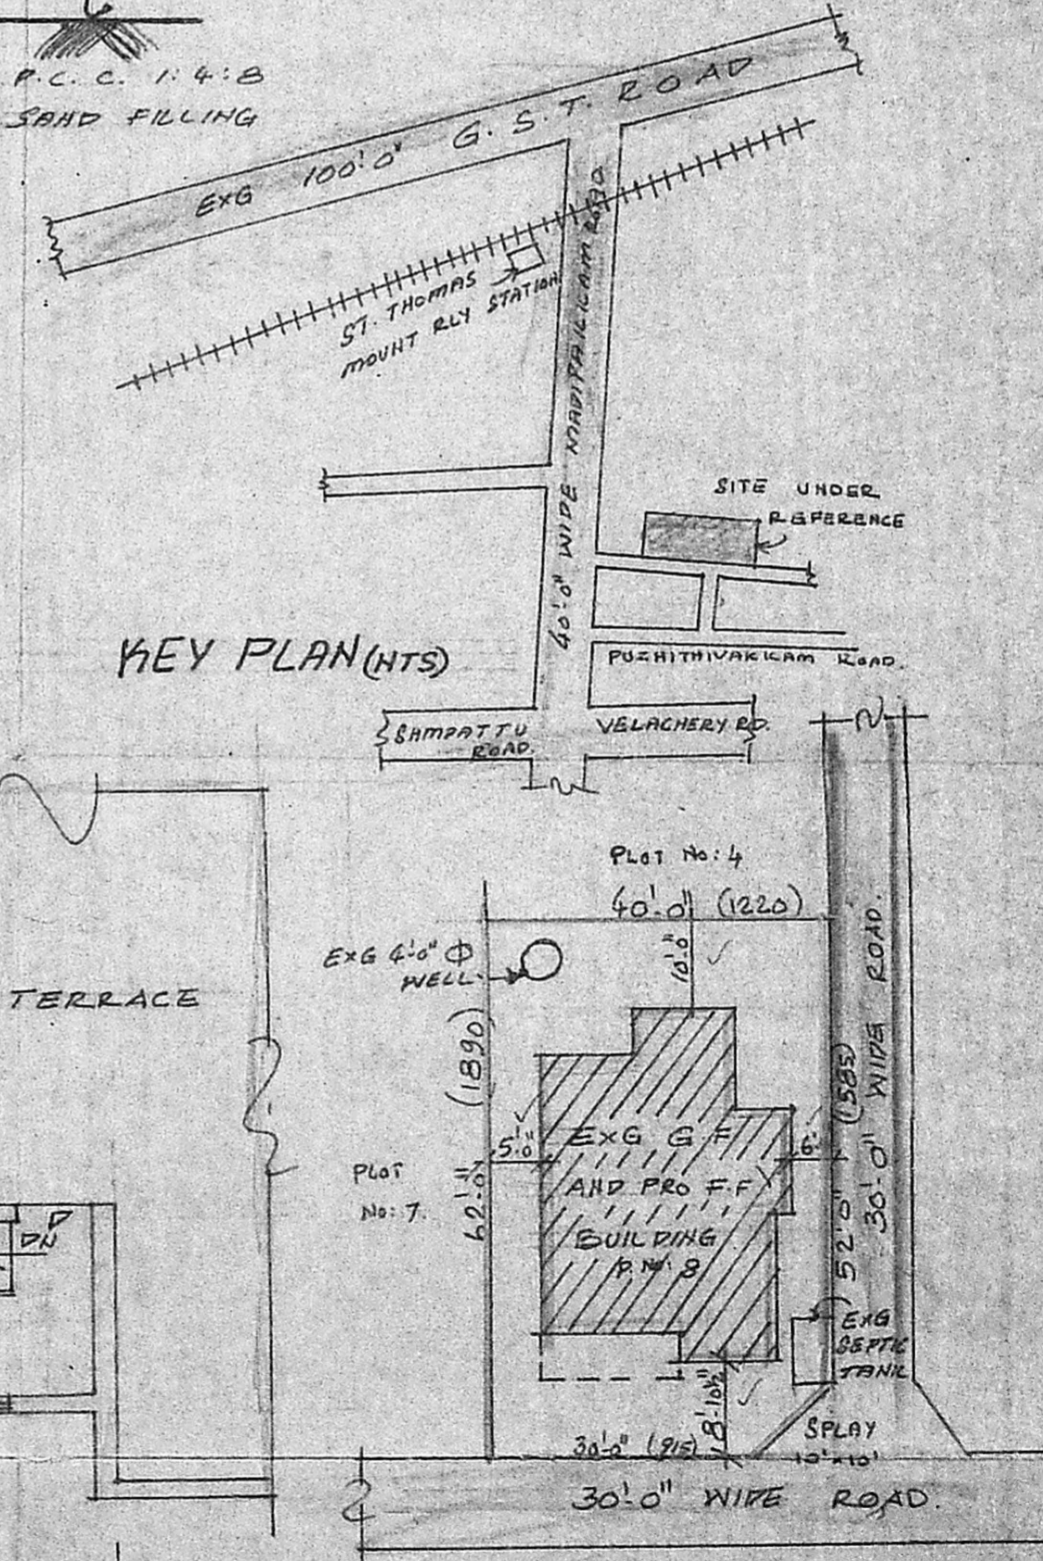

SITE PLAN SCALE 1"=24'-0"  
 (OR) 1:300