

PROPOSED APARTMENTS AT A.A. 149, ANNA NAGAR, MADRAS IN BLOCK NO. 14 T.S. NO. 74, SURVEY NO. 40 PART OF PERIVAKUDAL VILLAGE, DIVISION PERIVAKUDAL.

NOTE: DIMENSIONS IN BRACKETS ARE MM

SCHEDULE OF JOINERY











NO	TYPE	SIZE	DESCRIPTION
1	D	3'0" x 7'0"	TV FLUSH DOOR
2	D ₁	2'8" x 7'0"	TV PANELLED DOOR
3	D ₂	3'0" x 7'0"	TV FLUSH (SLIDING) DOOR
4	D ₃	3'0" x 7'0"	TV GLAZED AND PANELLED DOOR
5	V	6'0" x 4'6"	TV GLAZED WINDOW

NO	TYPE	SIZE	DESCRIPTION
6	V ₁	5'0" x 4'6"	TV GLAZED WINDOW
7	V ₂	4'6" x 4'6"	TV GLAZED WINDOW
8	V ₃	1'7 1/2" x 4'6"	TV GLAZED WINDOW
9	V	2'0" x 2'6"	LOWRED GLAZED VENTILATOR
10	V/V	1'6" x 4'6"	TV GLAZED (FIXED) WINDOW
11	V ₄	6'0" x 4'6"	TV GLAZED WINDOW

NOTE
 PROPOSED
 SEWER LINE
 SITE BOUNDARY
 ROAD

OWNER / POWER AGENT
 (VENKATA RAO)

LICENSED SURVEYOR
 D. V. SOLOMON B ARCH. M.C.A.,
 Architect & Class I Licensed Surveyor
 P.O. 83, CA 185/192/15
 4912 K.B. DASAN ROAD,
 TEYANPETA, MADRAS-18.

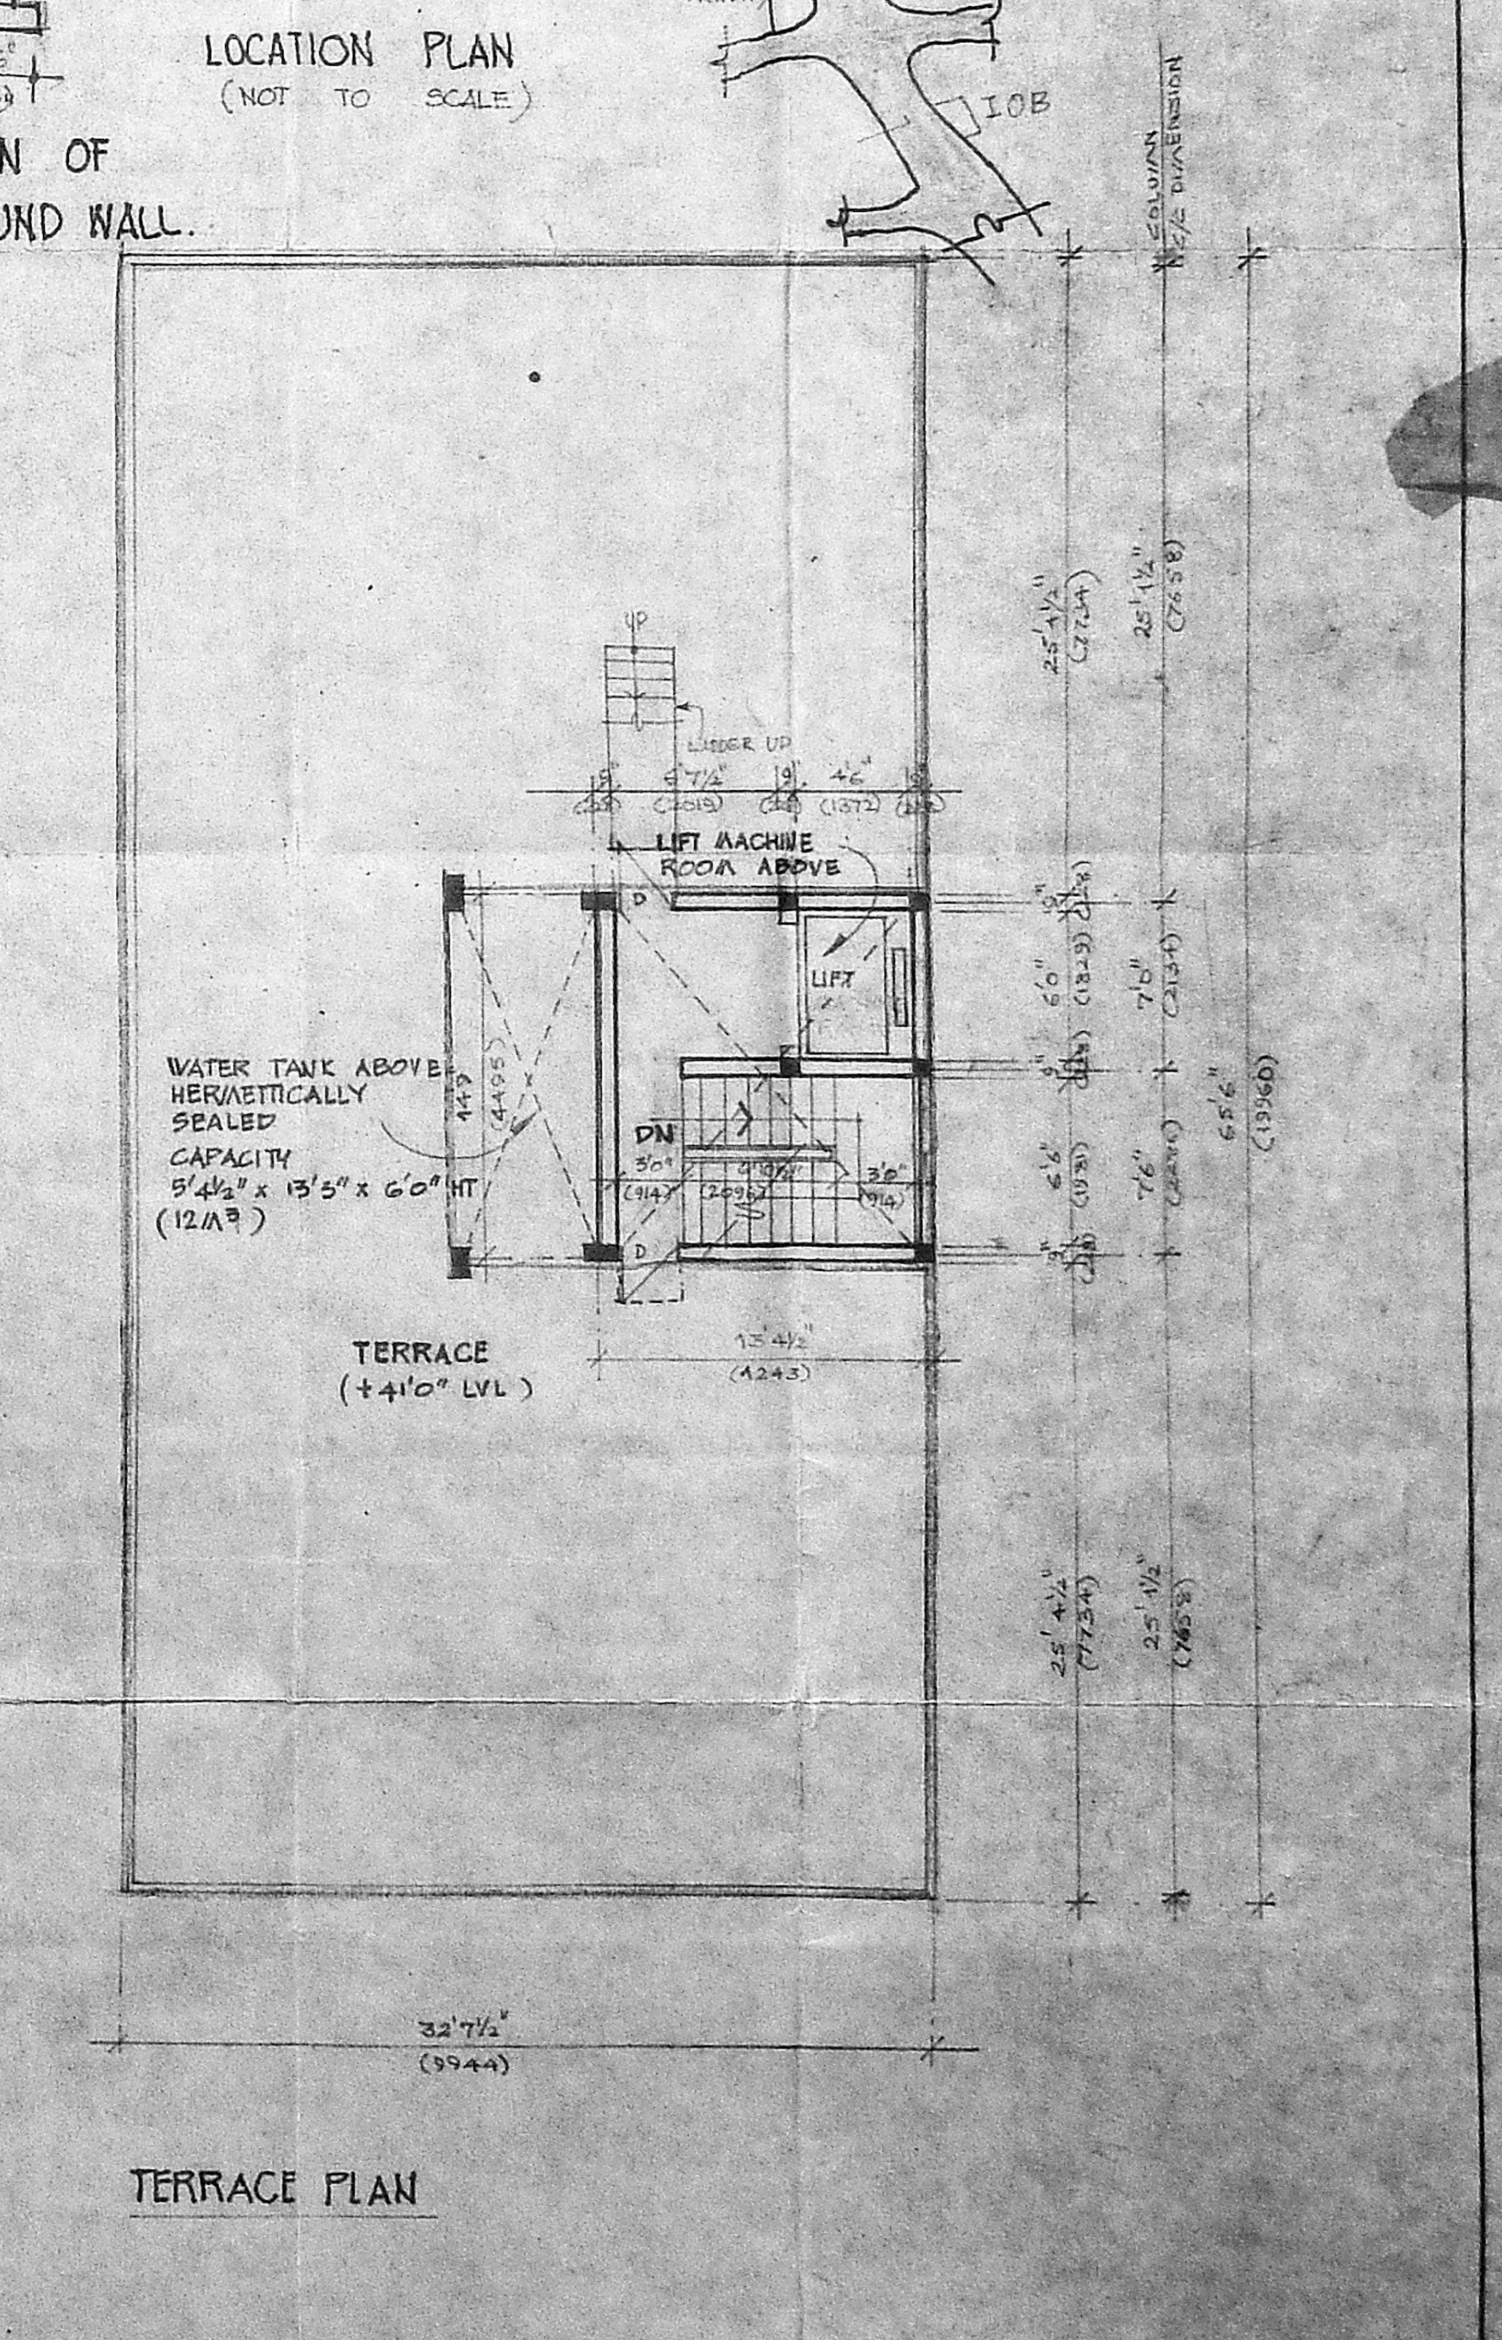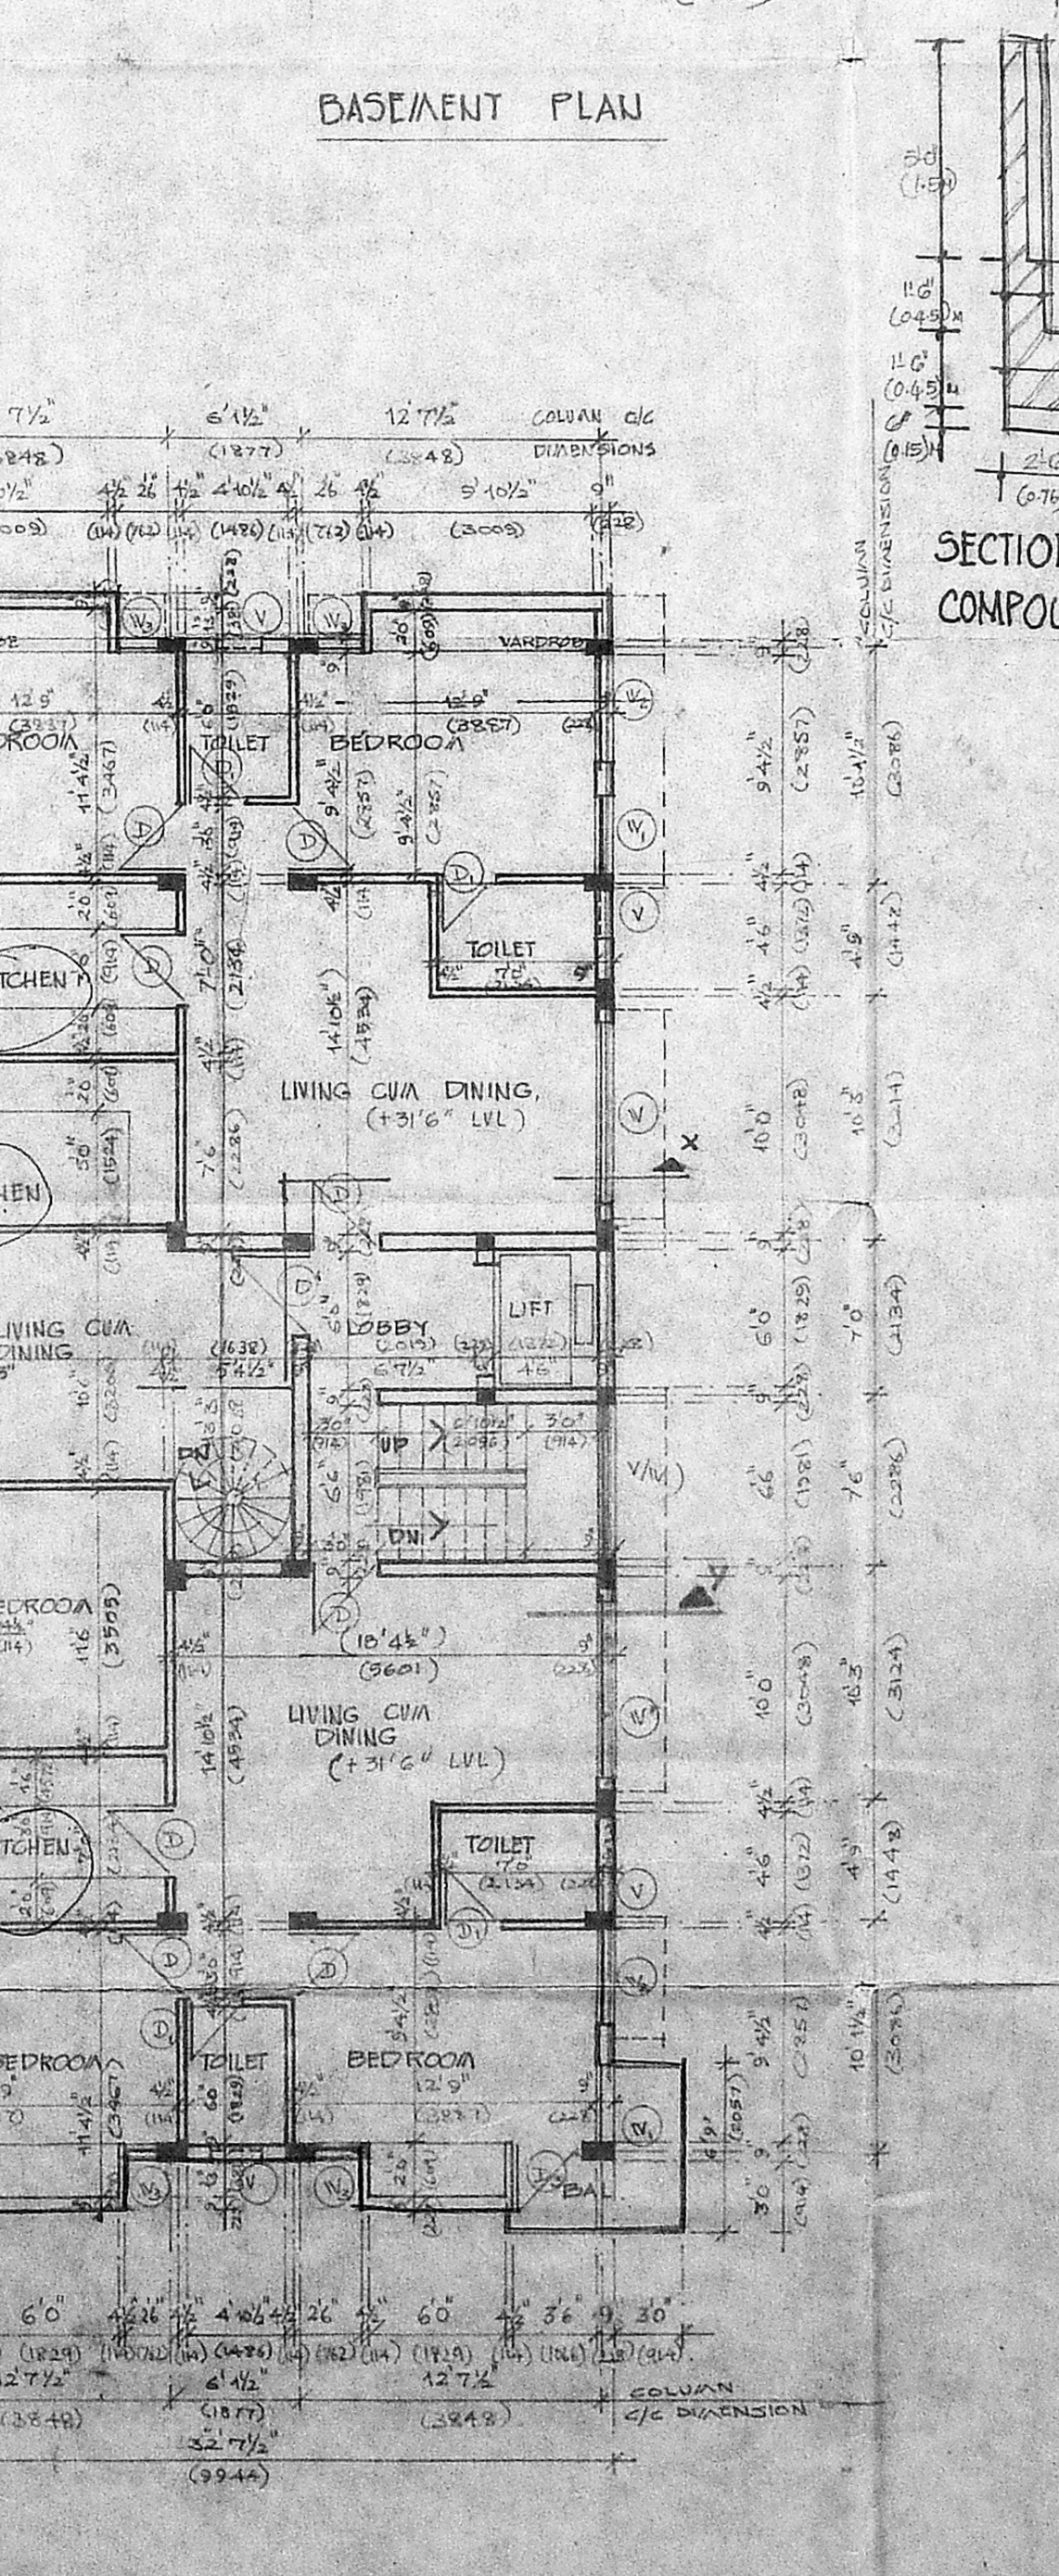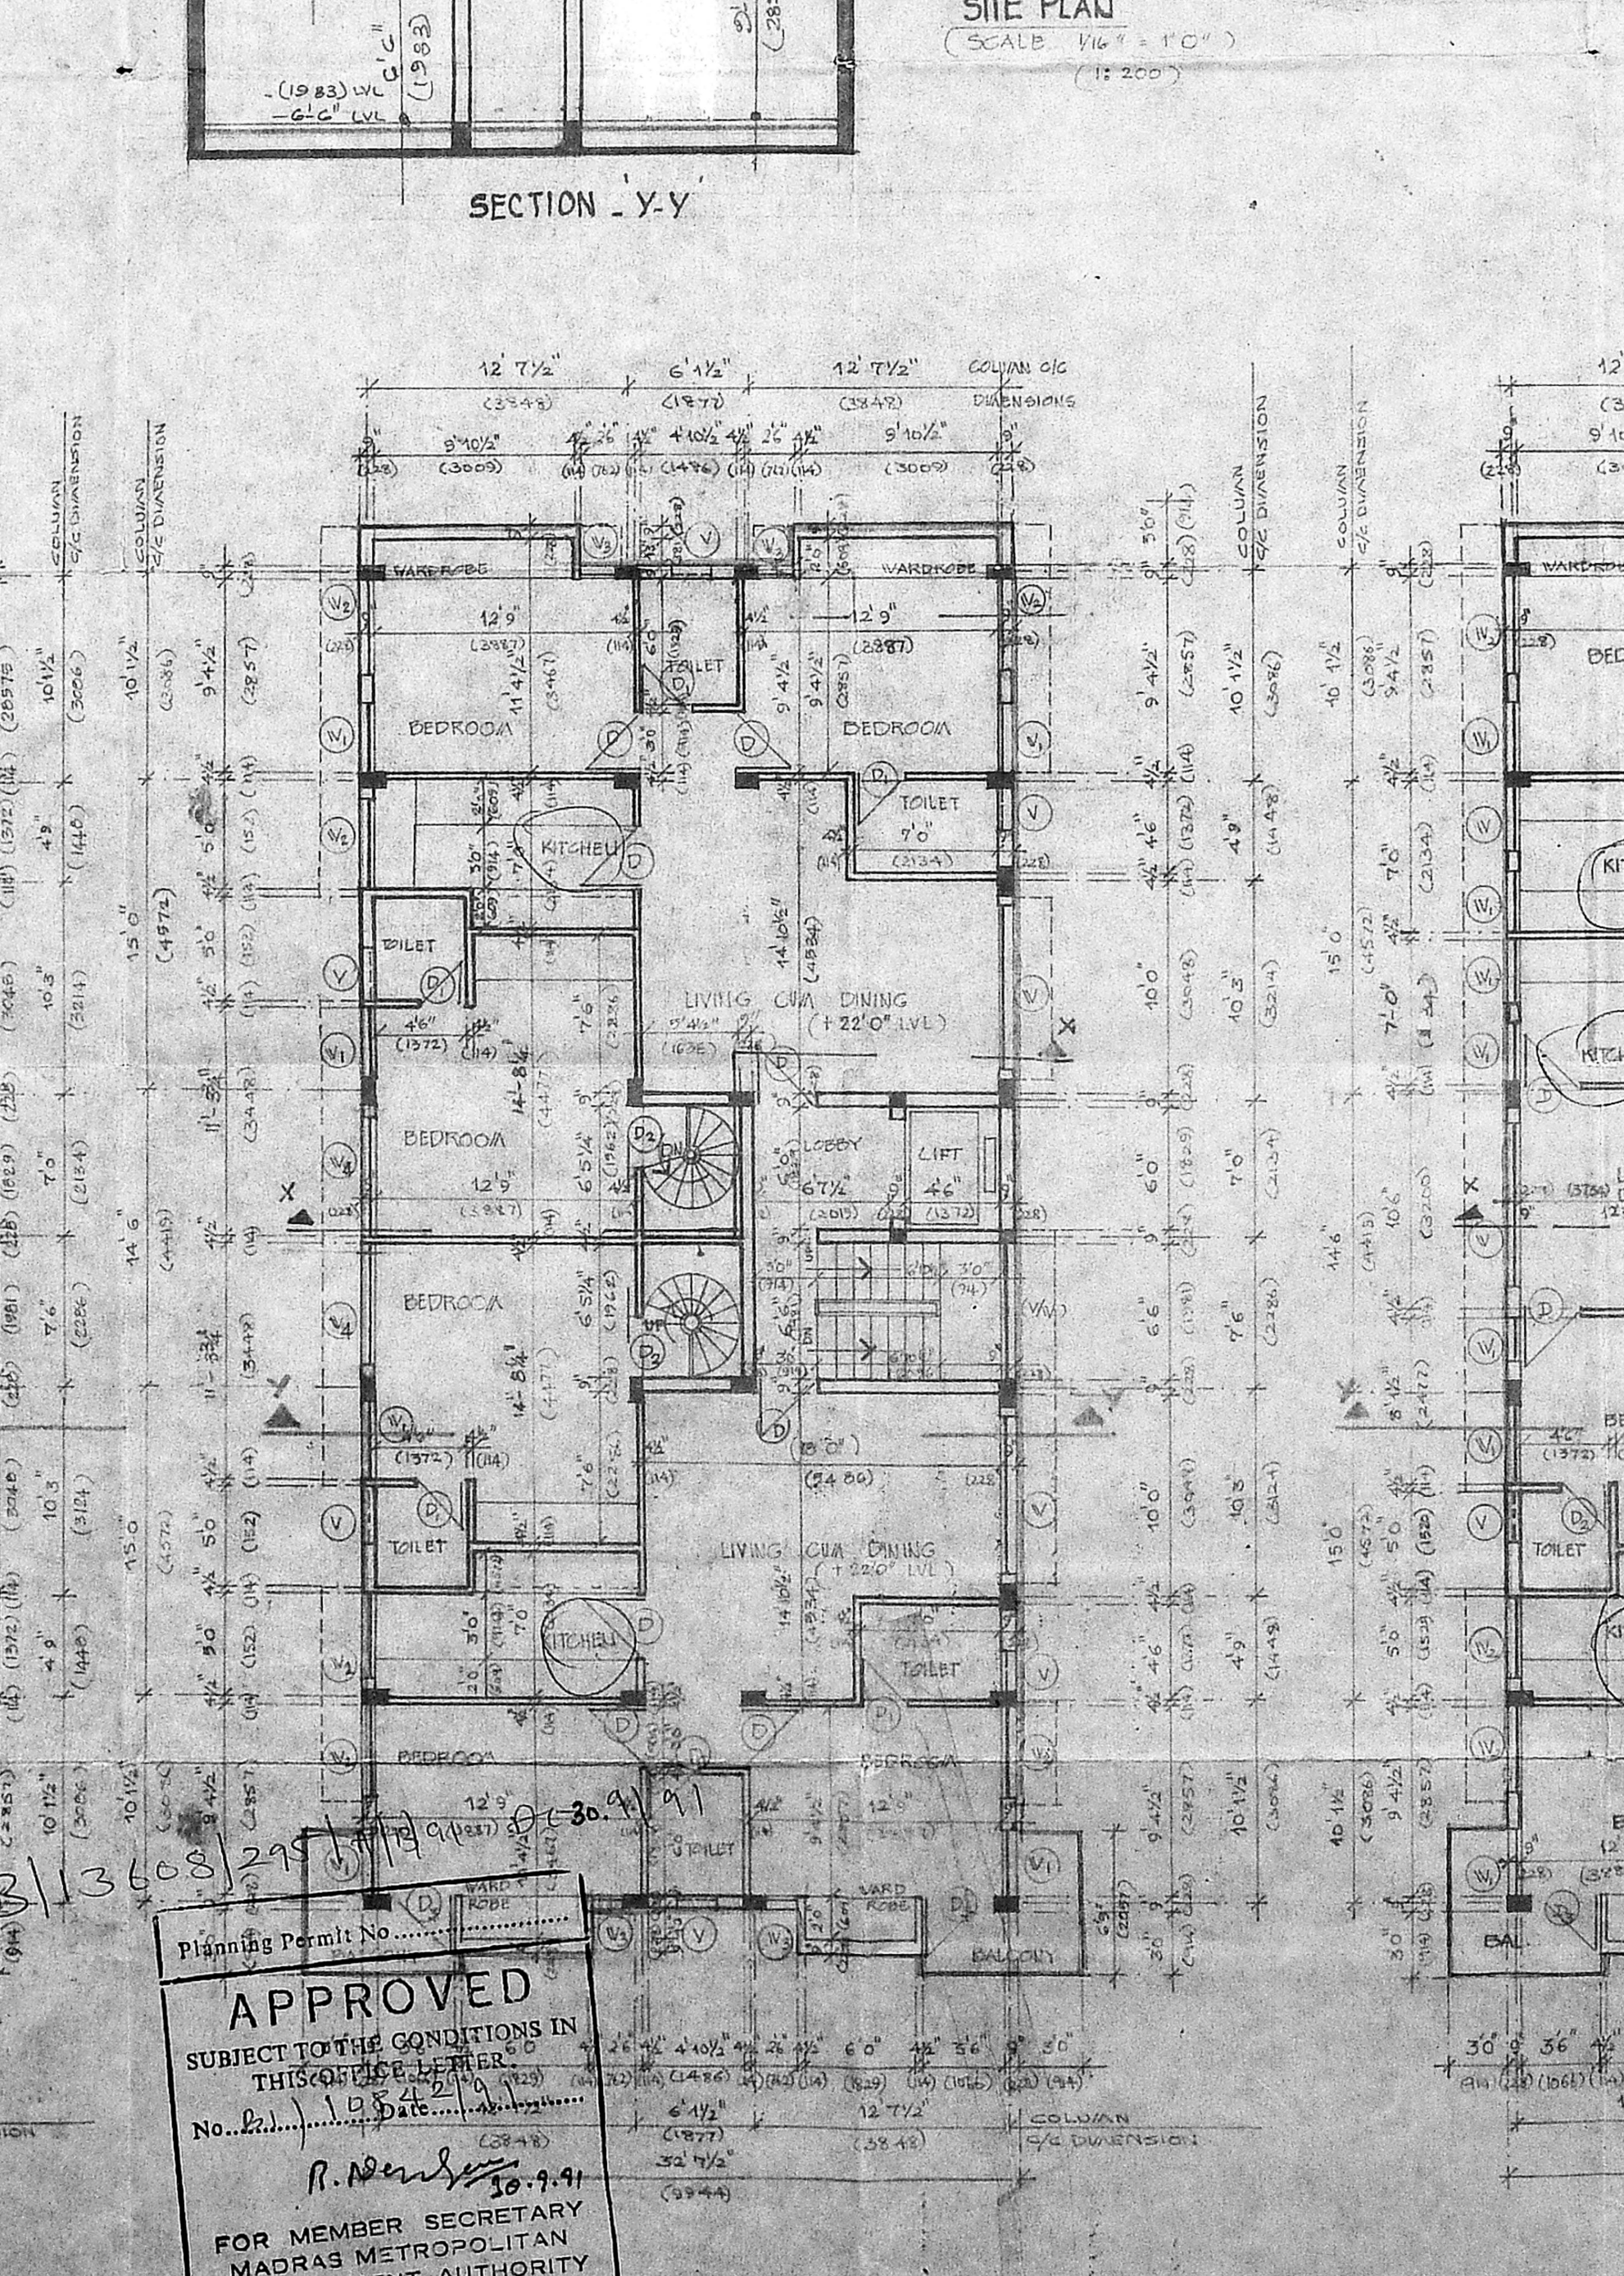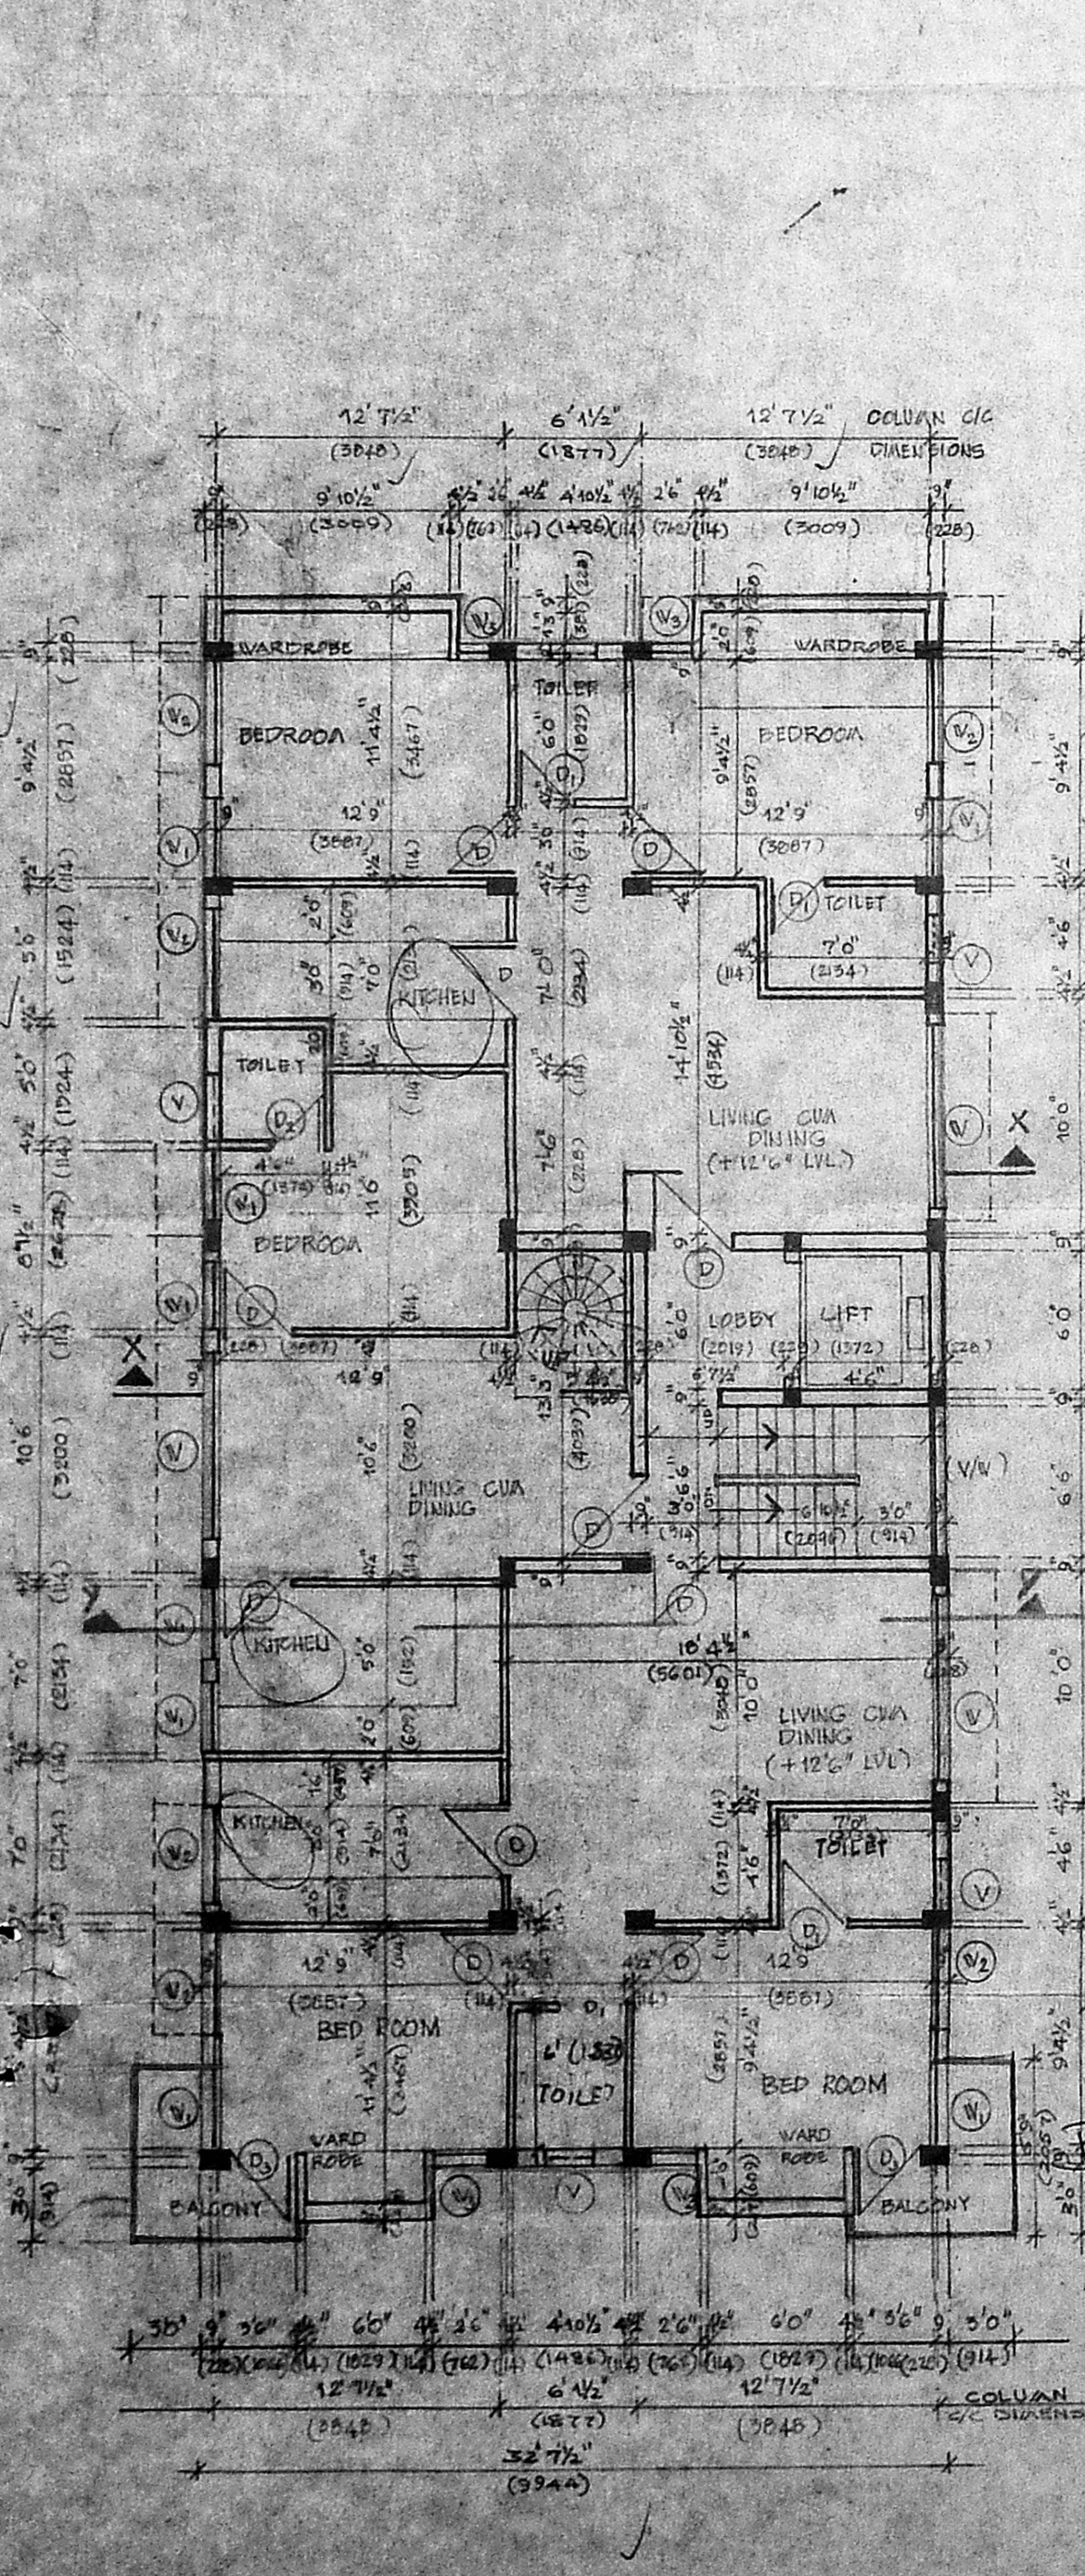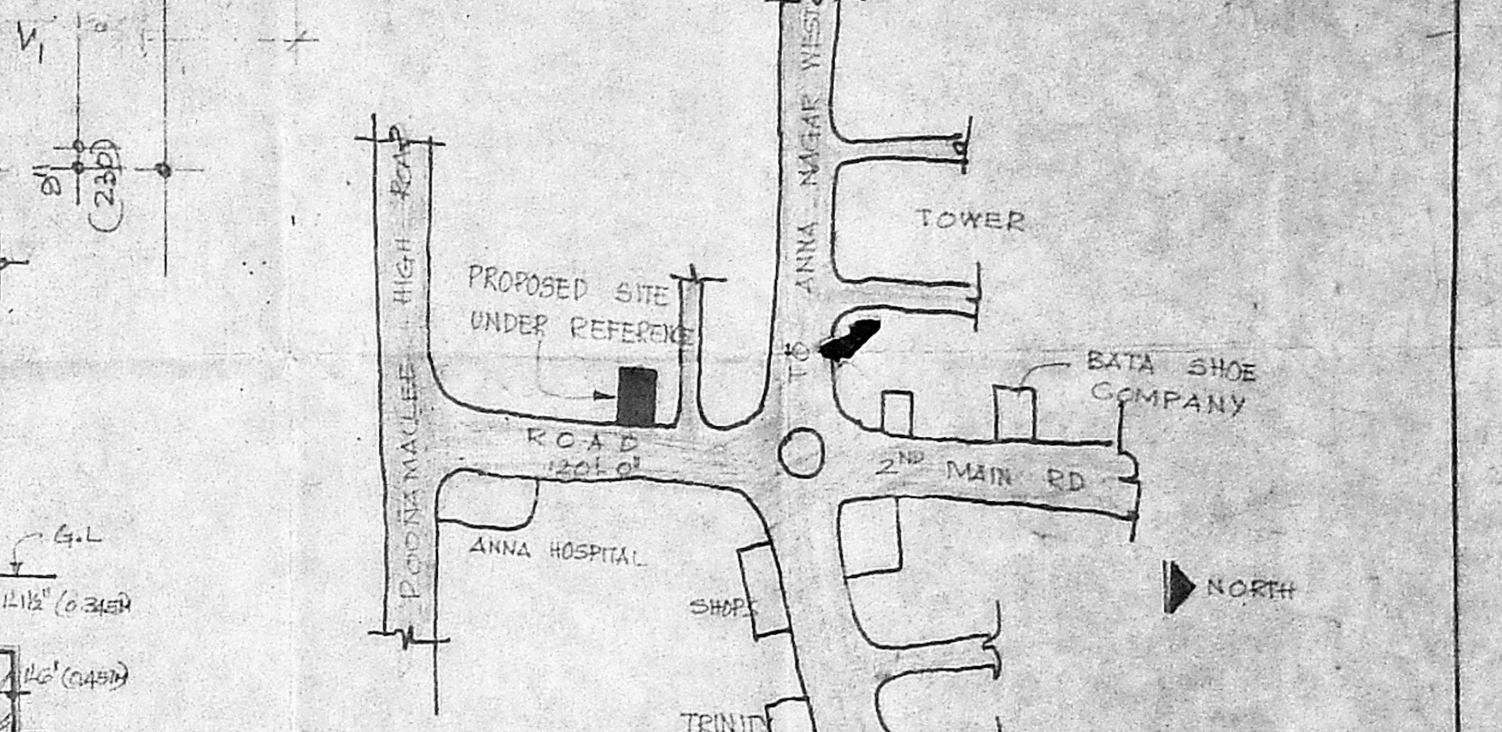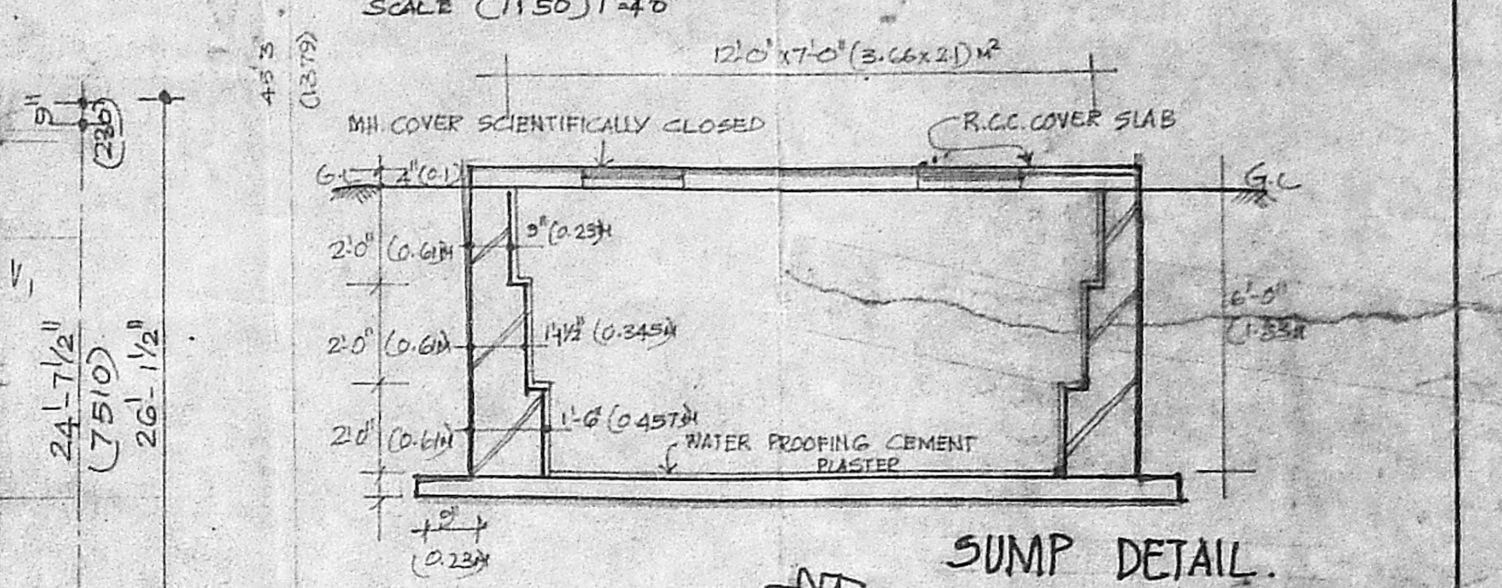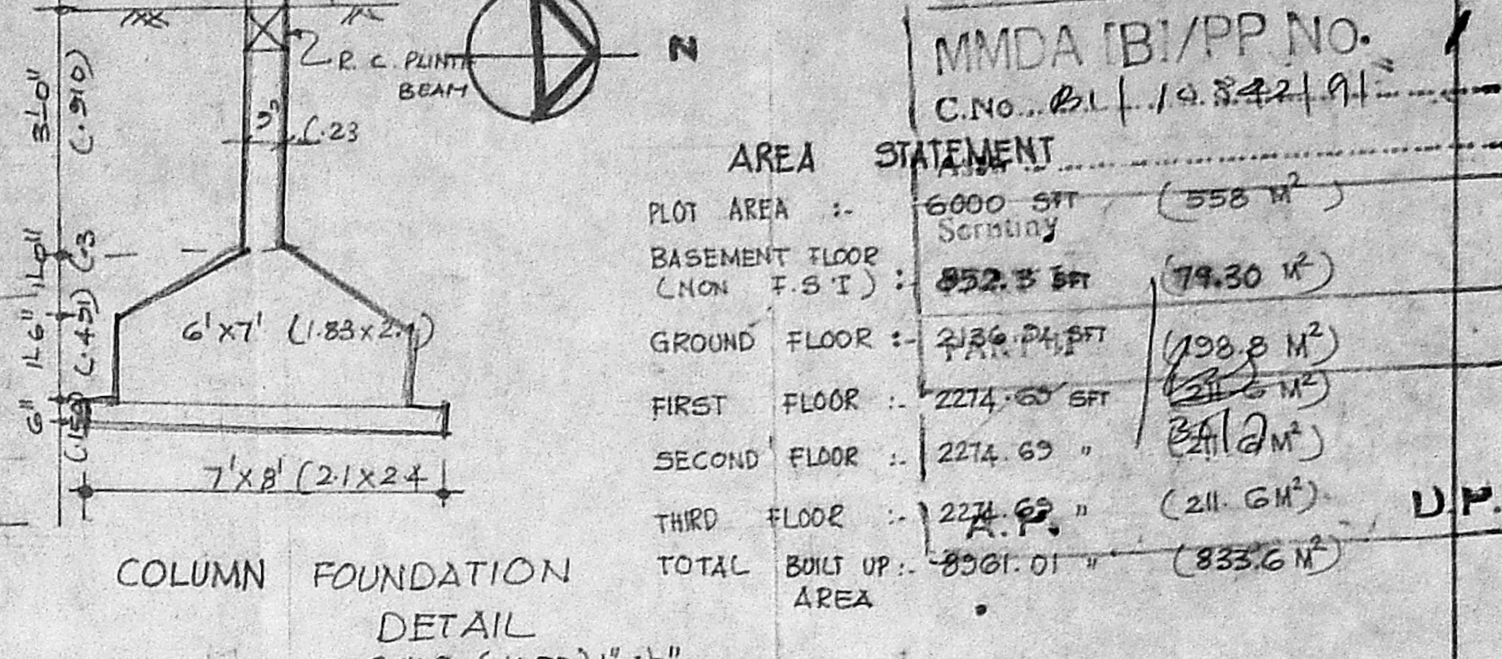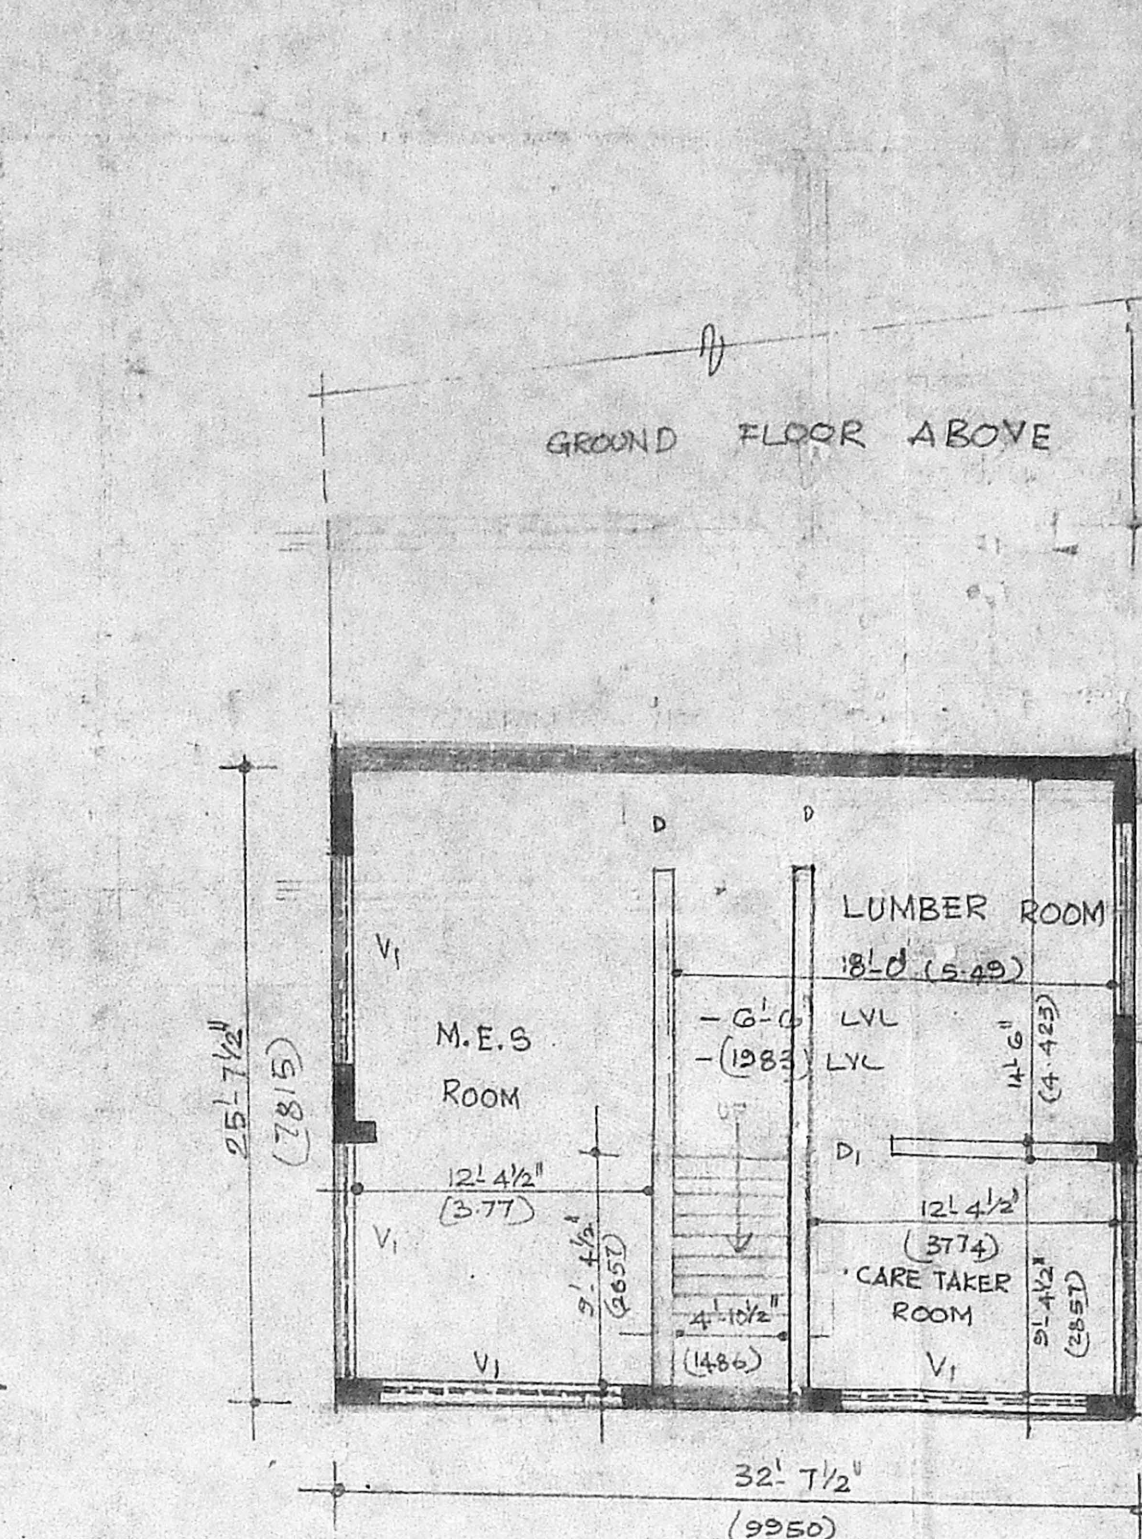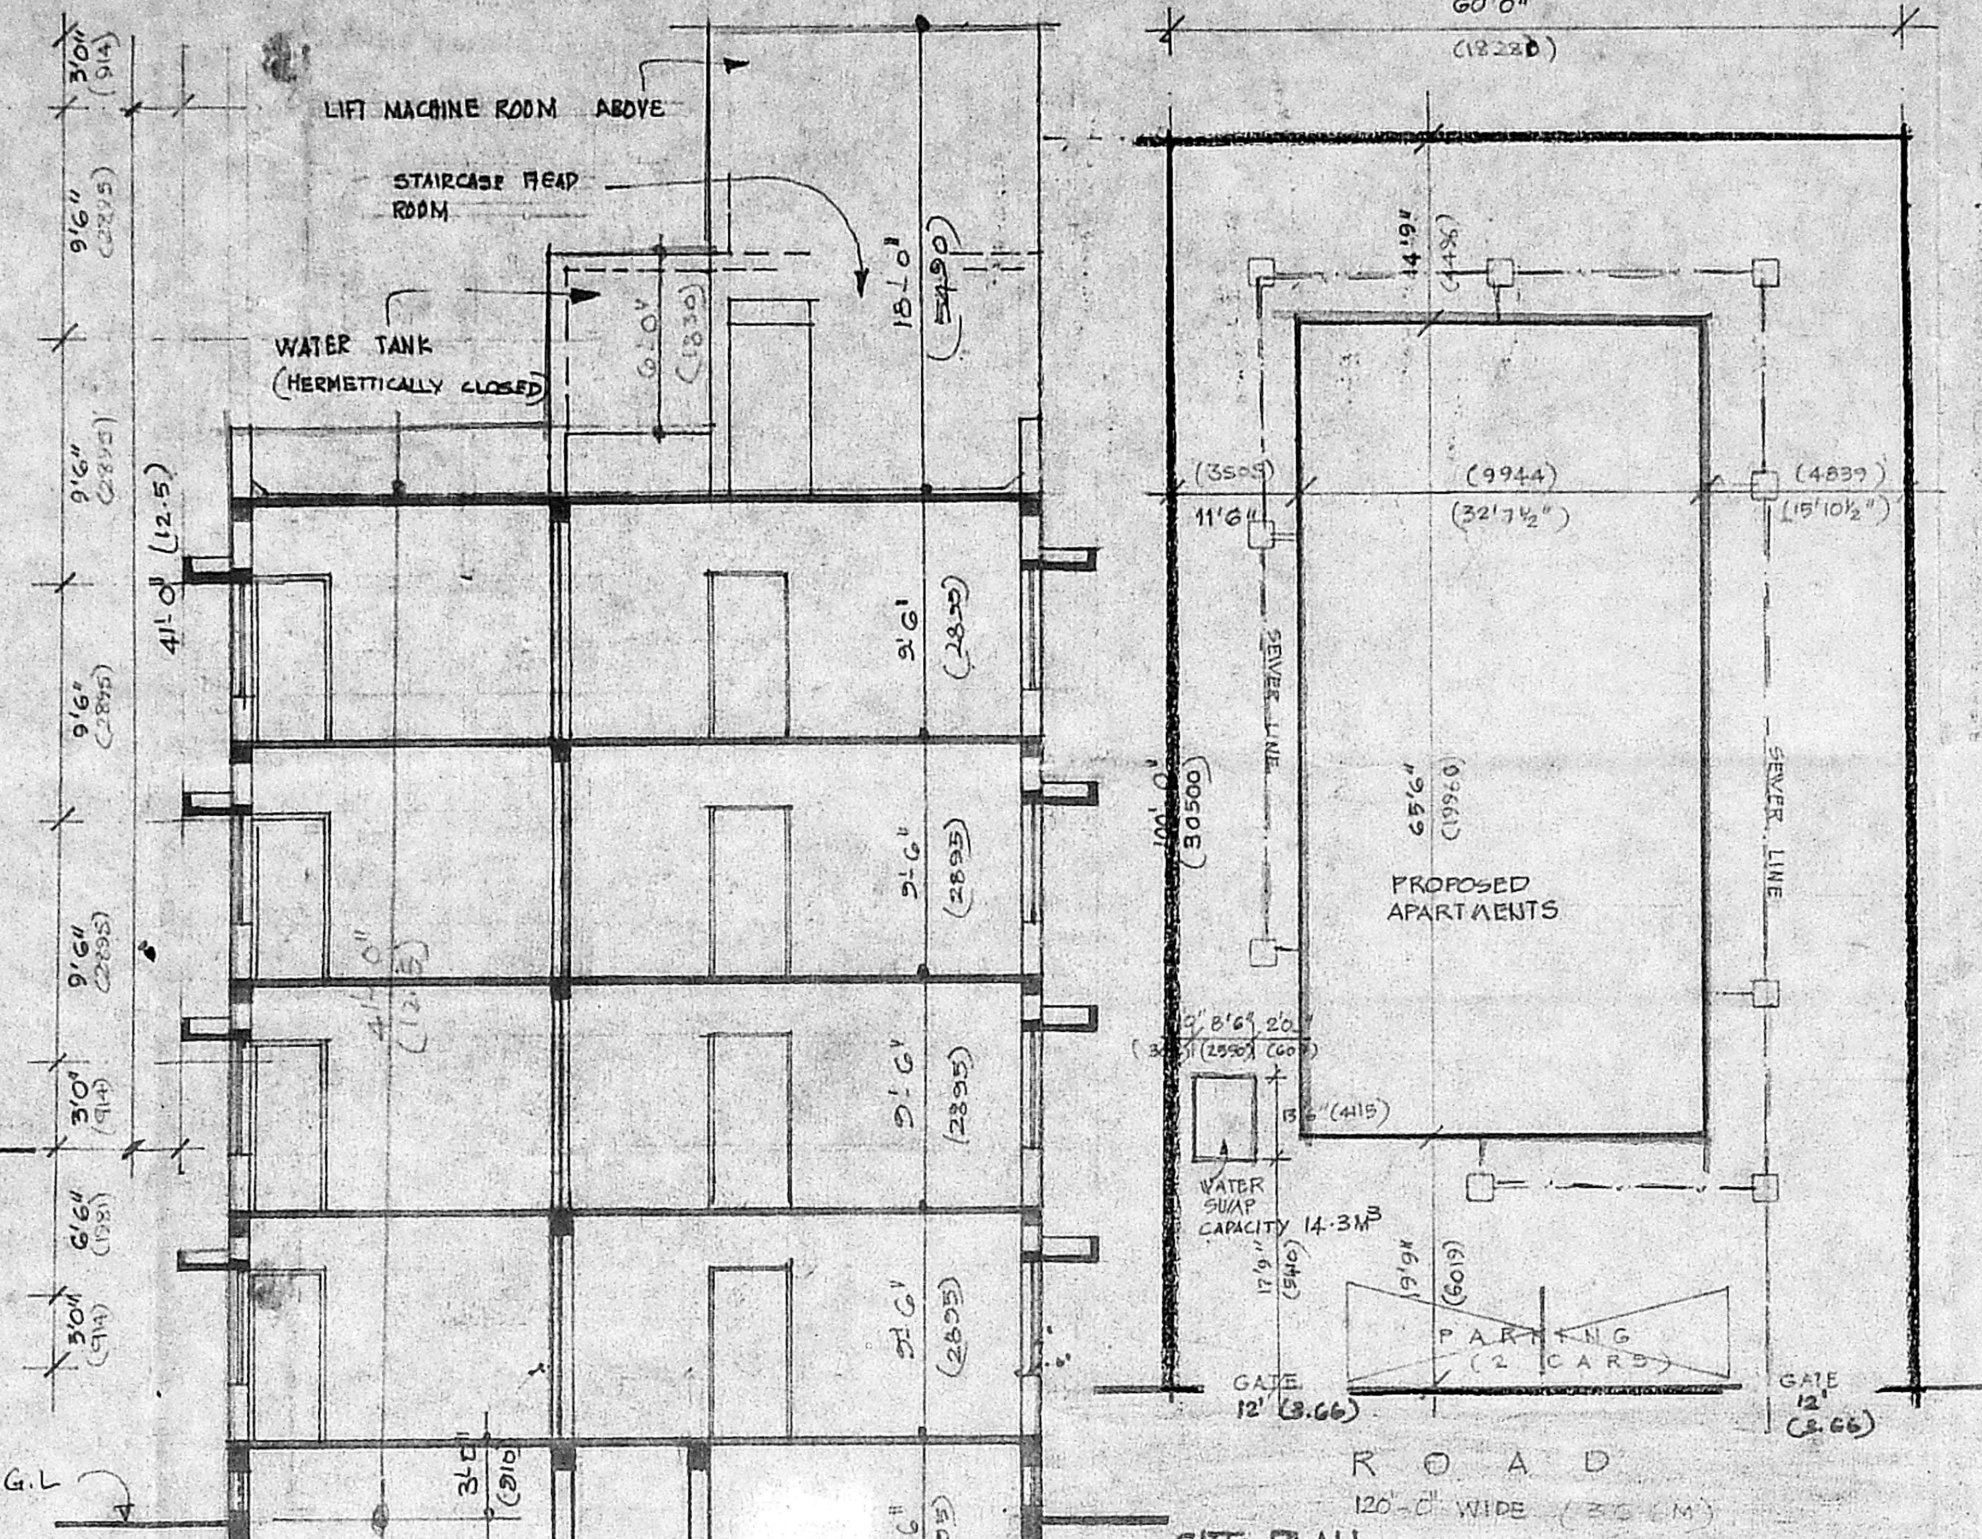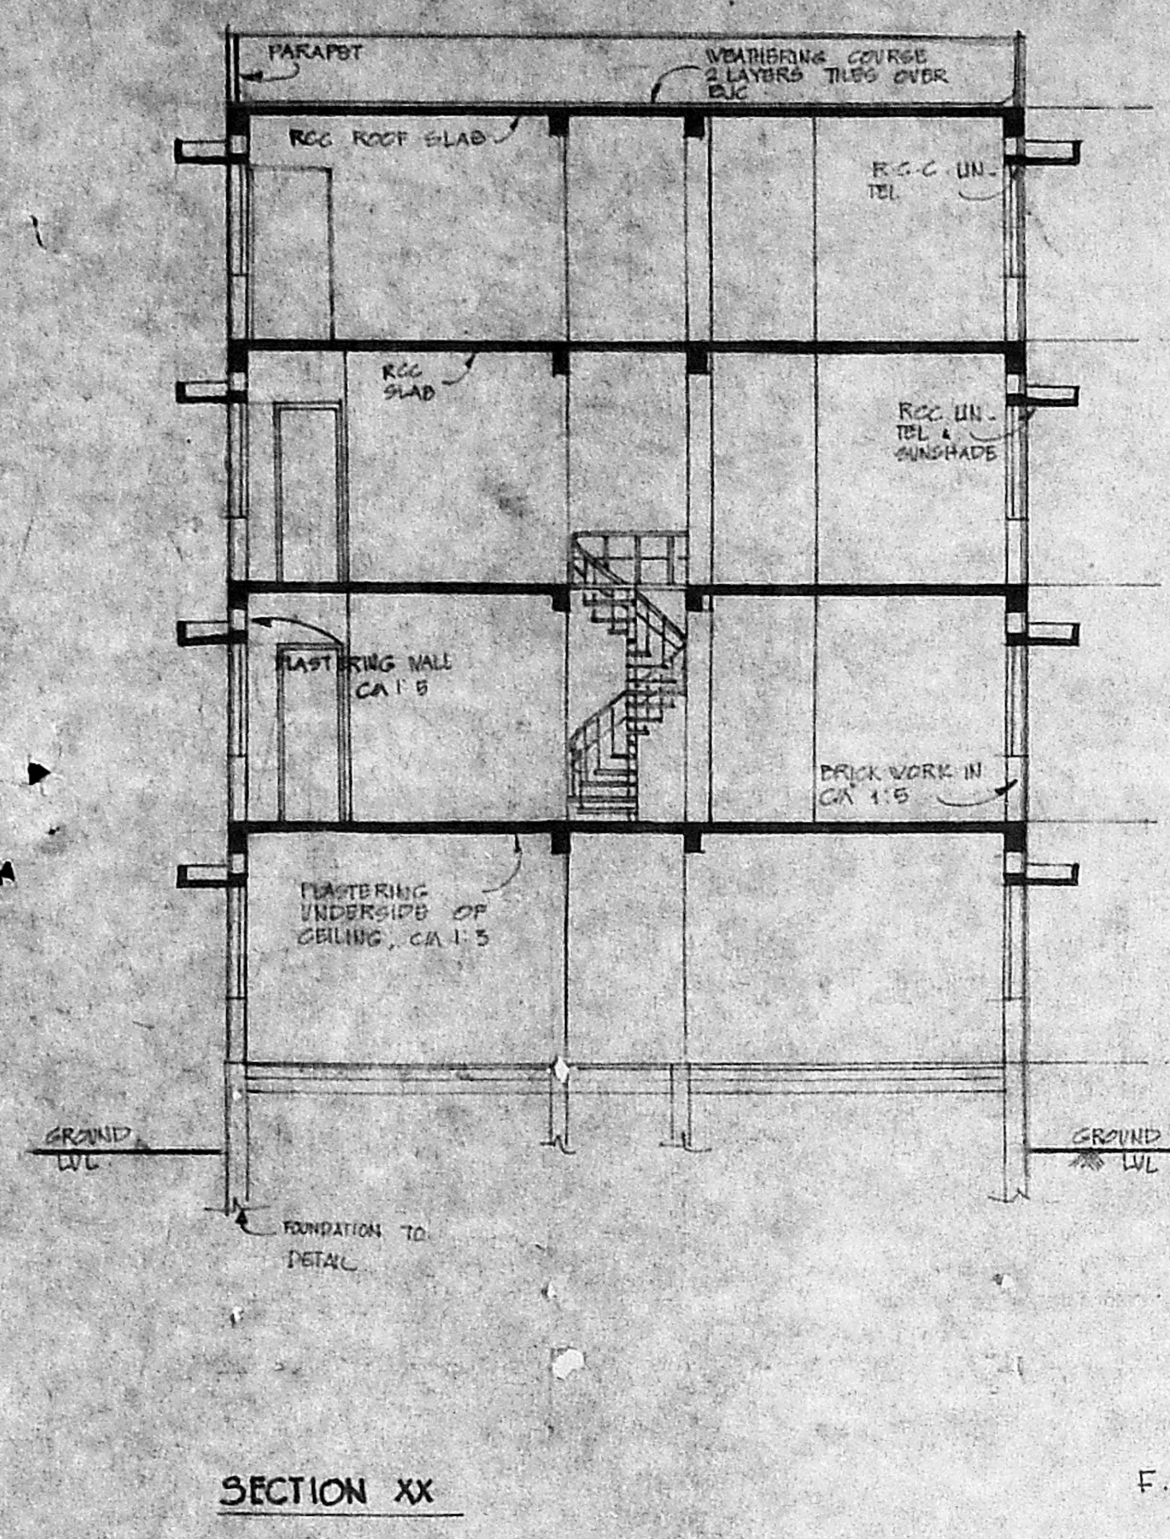


APPROVED
 SUBJECT TO THE CONDITIONS IN THIS OFFICE LETTER
 No. 211/195-212/195
 R. Aravindan
 30.9.54
 FOR MEMBER SECRETARY
 MADRAS METROPOLITAN
 DEVELOPMENT AUTHORITY
 MADRAS

MMDA B1/PP No. C.No. 211/195-212/195

AREA STATEMENT

PLOT AREA	6000 SFT	(558 M ²)
BASEMENT FLOOR (NON F.S.T.)	852.3 SFT	(79.30 M ²)
GROUND FLOOR	2188.4 SFT	(203.8 M ²)
FIRST FLOOR	2274.6 SFT	(212.1 M ²)
SECOND FLOOR	2274.6 SFT	(212.1 M ²)
THIRD FLOOR	2274.6 SFT	(212.1 M ²)
TOTAL BUILT UP AREA	8501.01 SFT	(788.6 M ²)

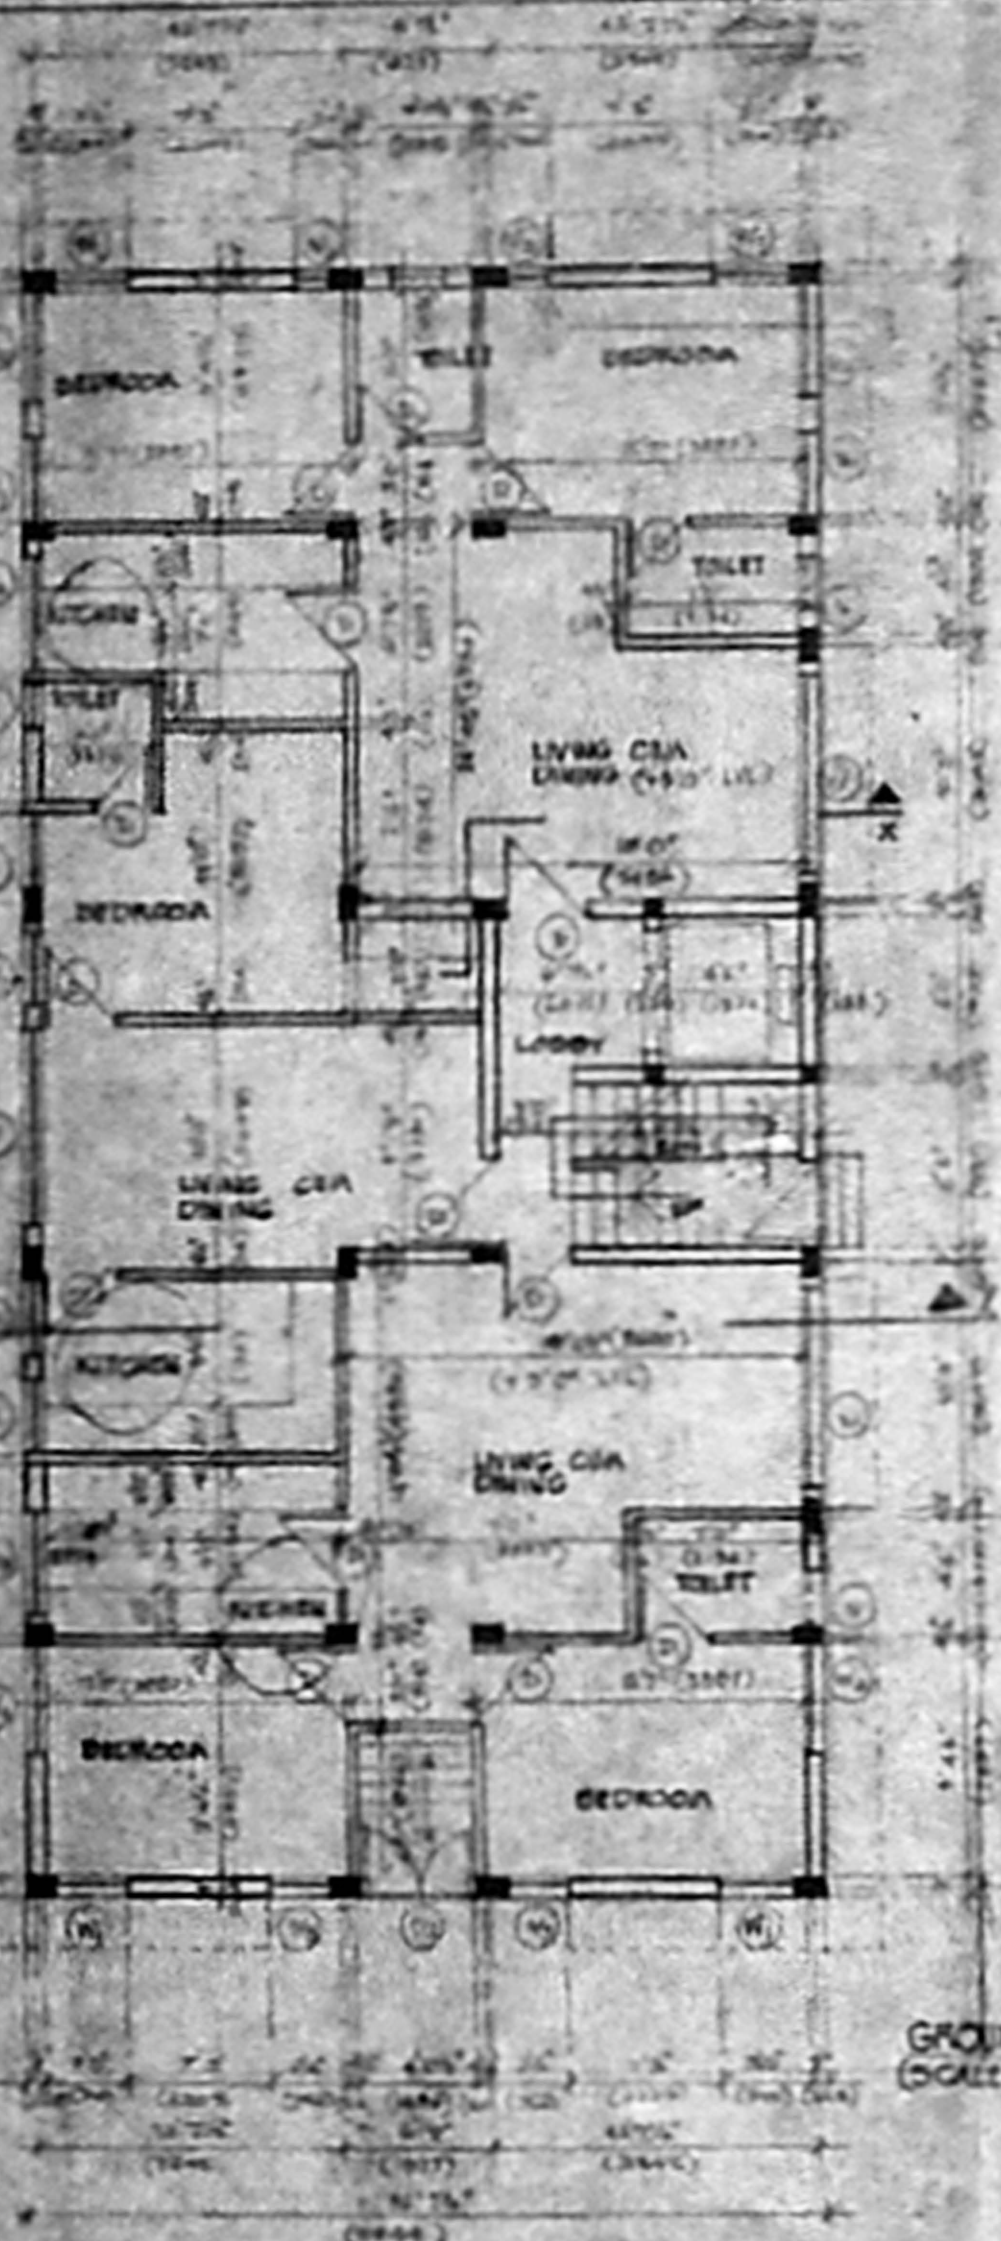

GROUND FLOOR PLAN
(SCALE 1/8" = 1'-0")



13608/290/8/71 7/30/71

Planning Permit No. _____


APPROVED

SUBJECT TO THE CONDITIONS IN THIS OFFICE LETTER.

No. 200/70/219 Date: _____

B. Narayan
30.9.71

FOR MEMBER SECRETARY
MADRAS METROPOLITAN
DEVELOPMENT AUTHORITY
MADRAS - 600 008.

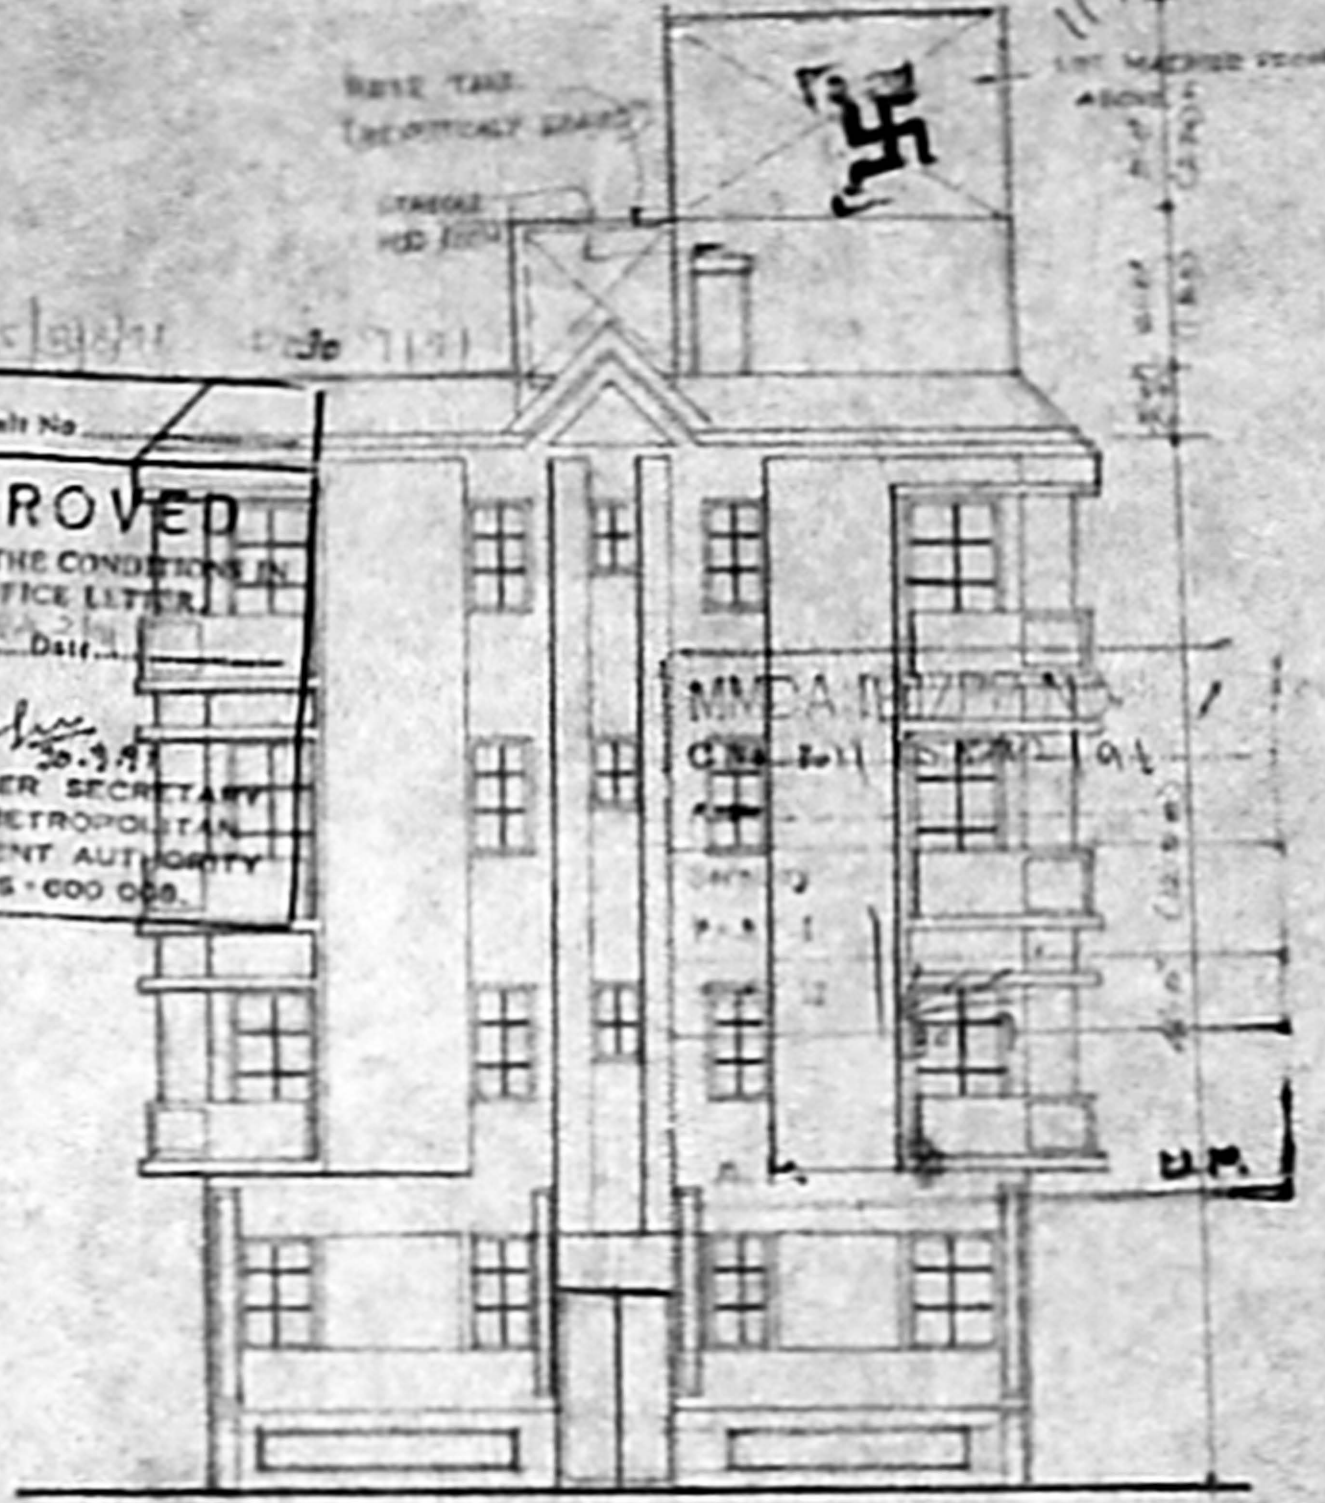

FRONT ELEVATION

PROPOSED APARTMENTS AT
AA 149, ANNA NAGAR, MADRAS
IN BLOCK NO. 14, T.S. No. V4, SURVEY
No. 40/PART OF PERYAVARUDAL VILLAGE,
DIVISION PERYAVARUDAL.

- NOTE
- PROPOSED
 - SEWER LINE
 - SITE BOUNDARY
 - ROAD

OWNER / POWER AGENT

[Signature]
VENNATA (M.D.)

LICENSED SURVEYOR

[Signature]
M. S. SIVARAMAN
102, B. S. ROAD,
TEYANMET, MADRAS-16.

Not Dimensioned in accordance with 200/71