



B/13666/354/91 dt 6.12.91


Planning Permit No. **APPROVED**
 SUBJECT TO THE CONDITIONS IN THIS OFFICIAL LETTER.
 No. **119/17/91**
 dt **6/28/91**
 FOR MEMBER SECRETARY
 MADRAS METROPOLITAN
 DEVELOPMENT AUTHORITY

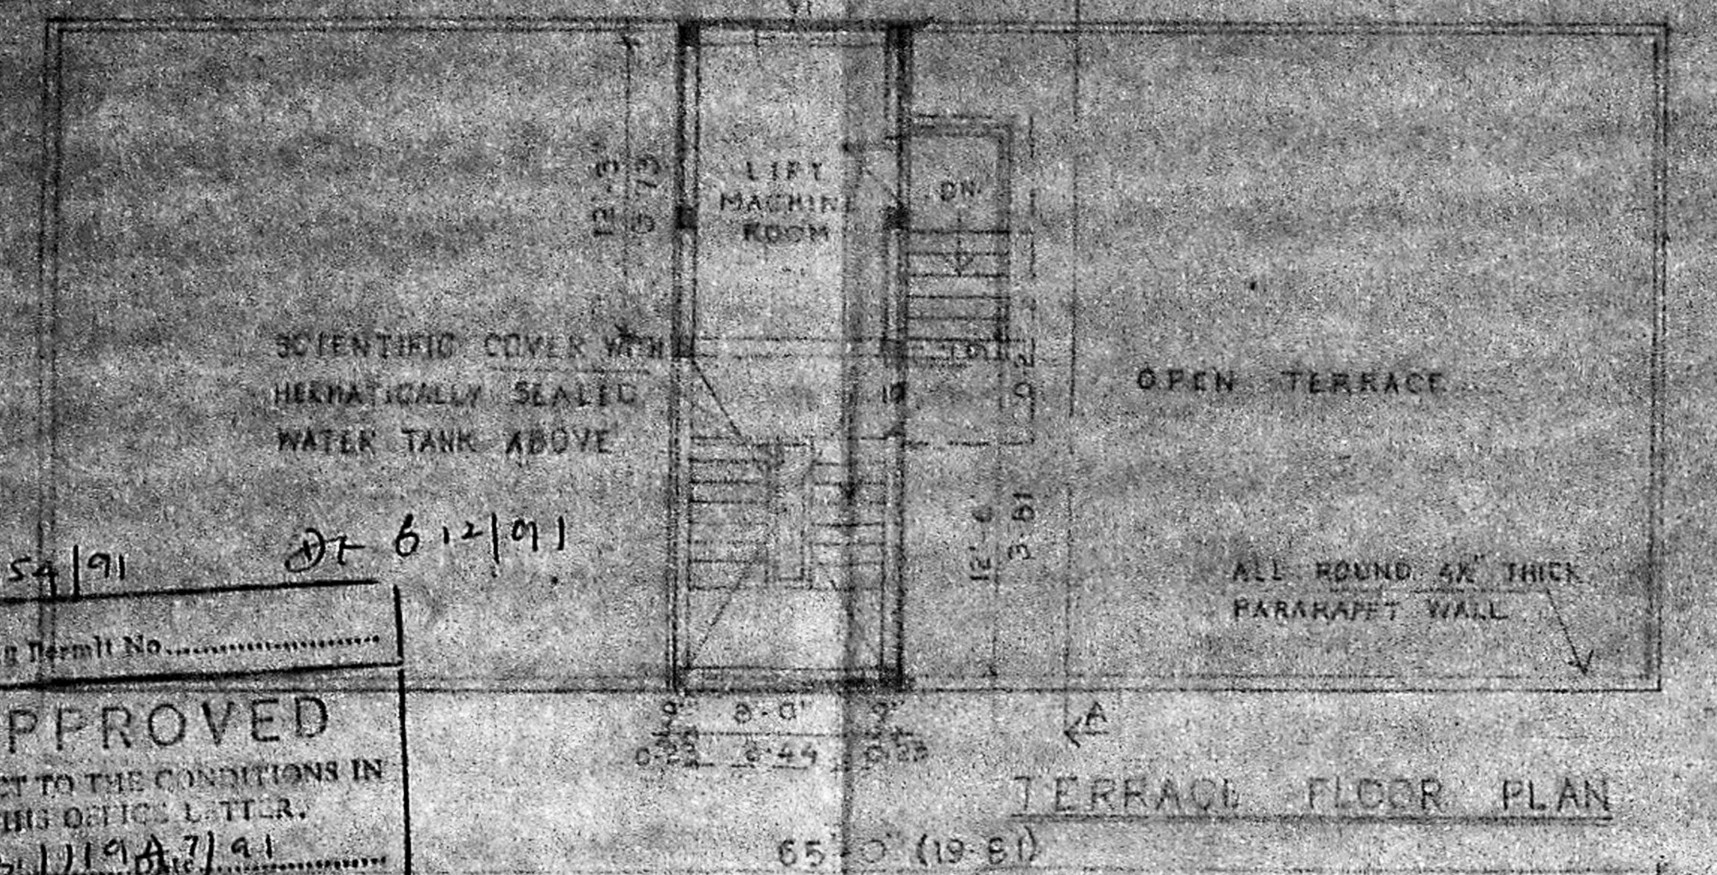


TERRACE FLOOR PLAN

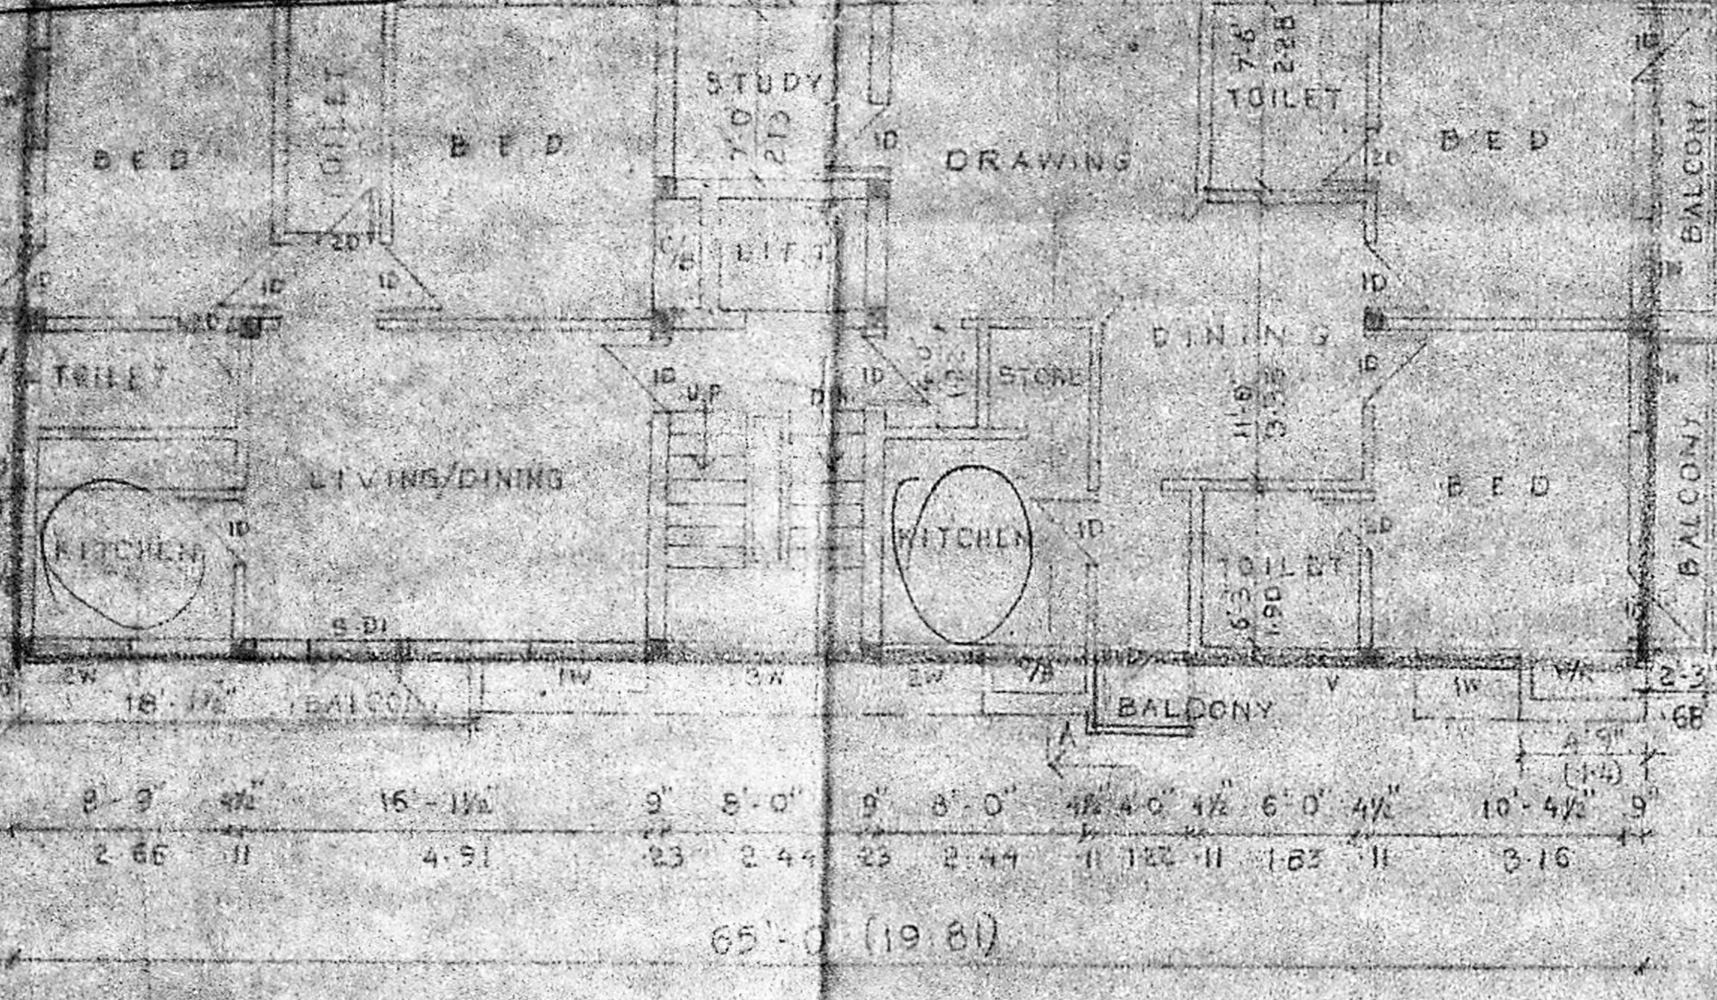


TYPICAL FLOOR PLAN

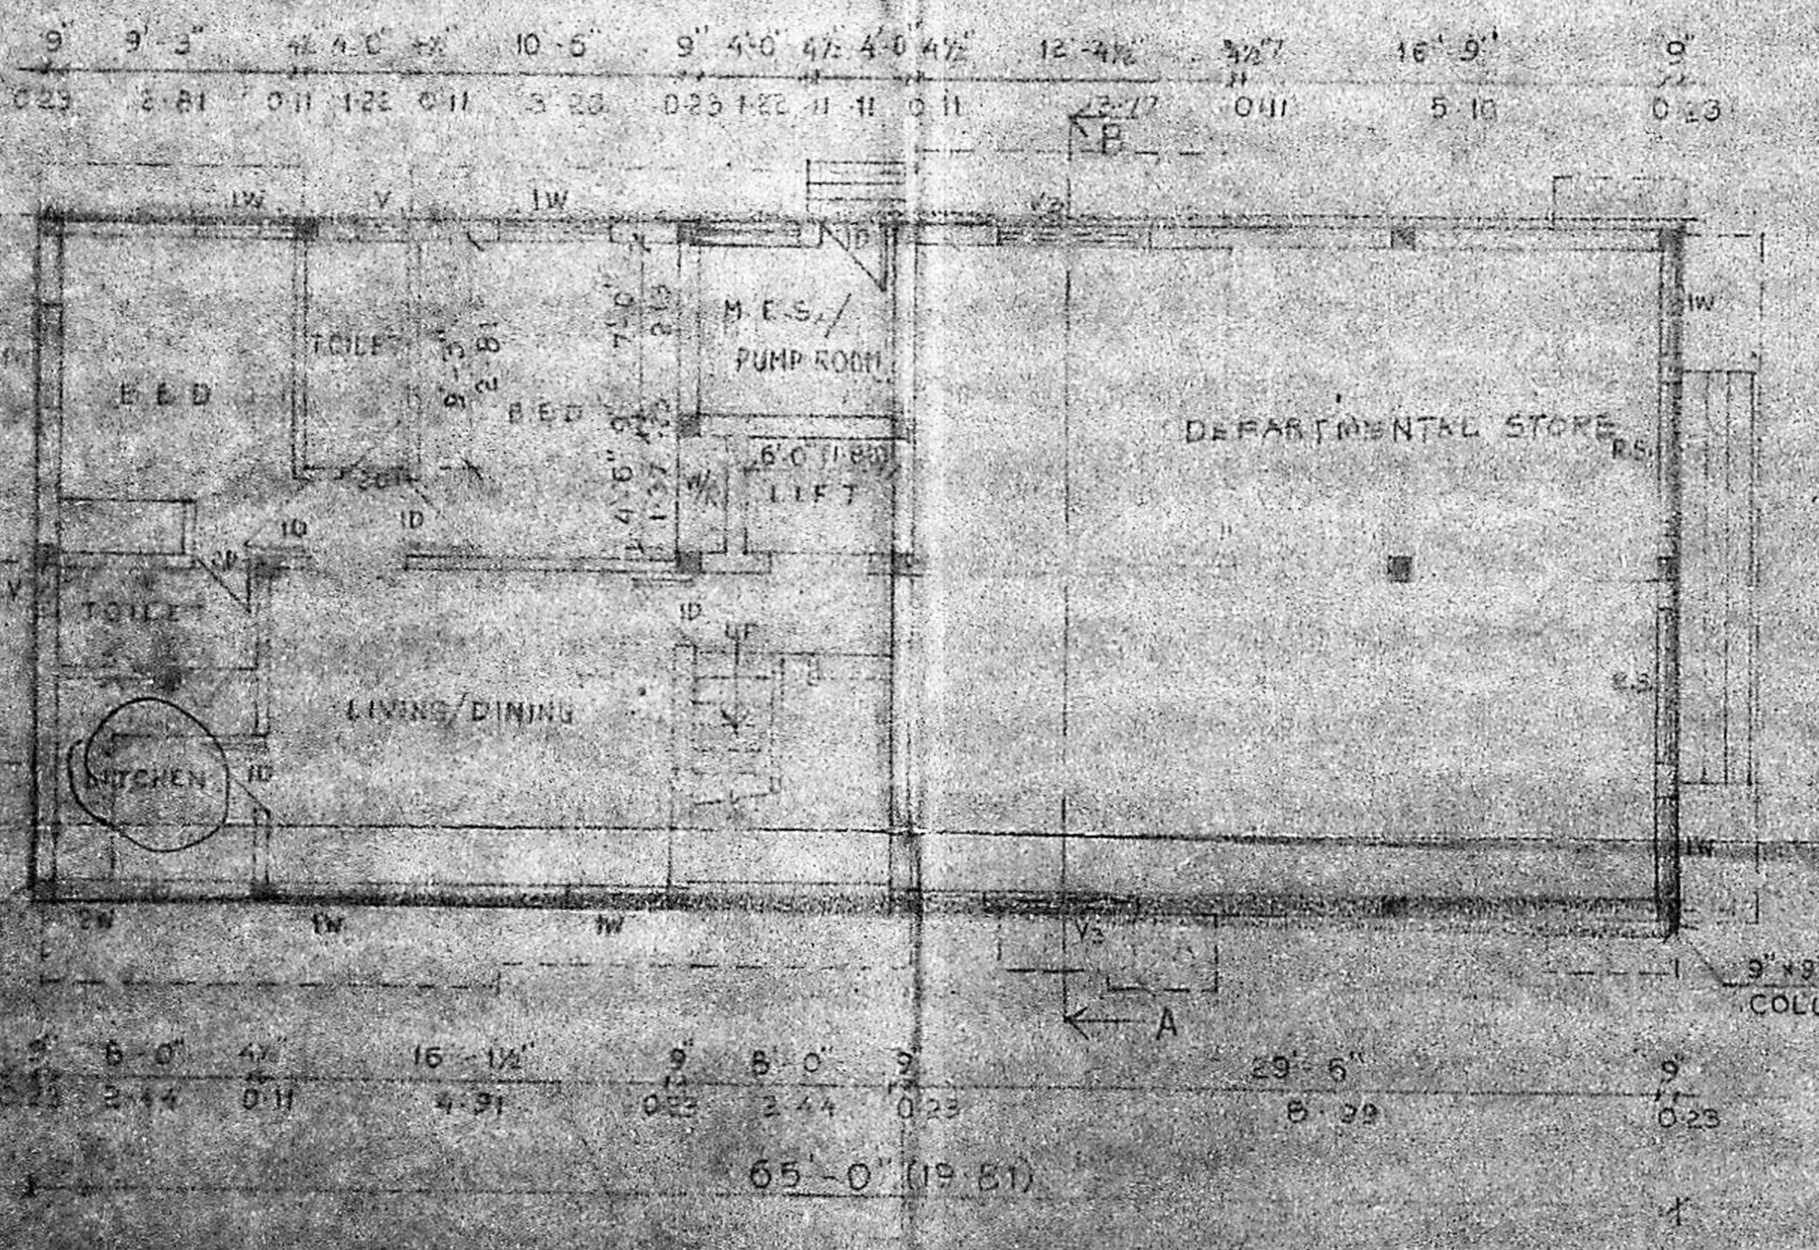


GROUND FLOOR PLAN

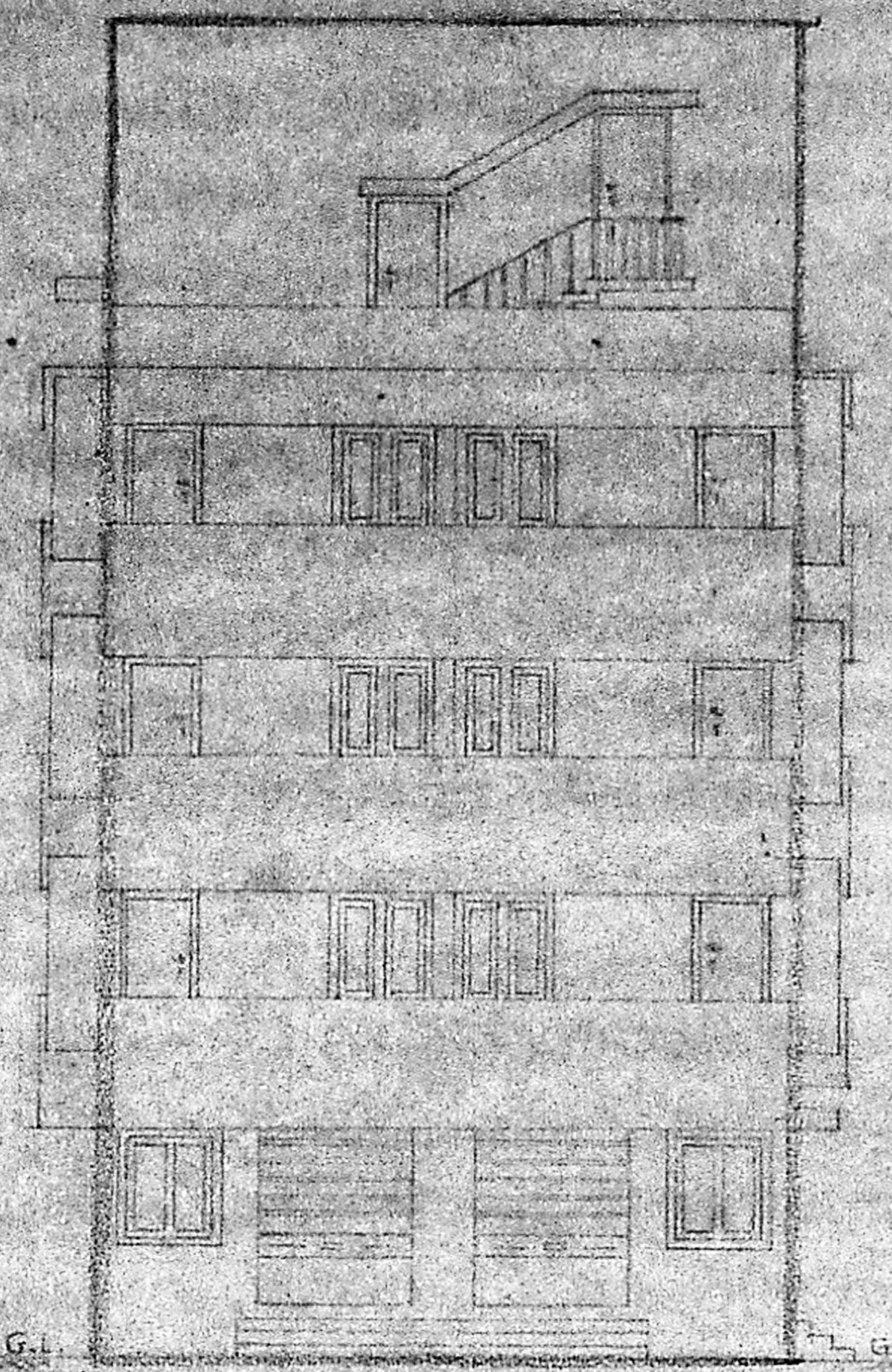


ELEVATION

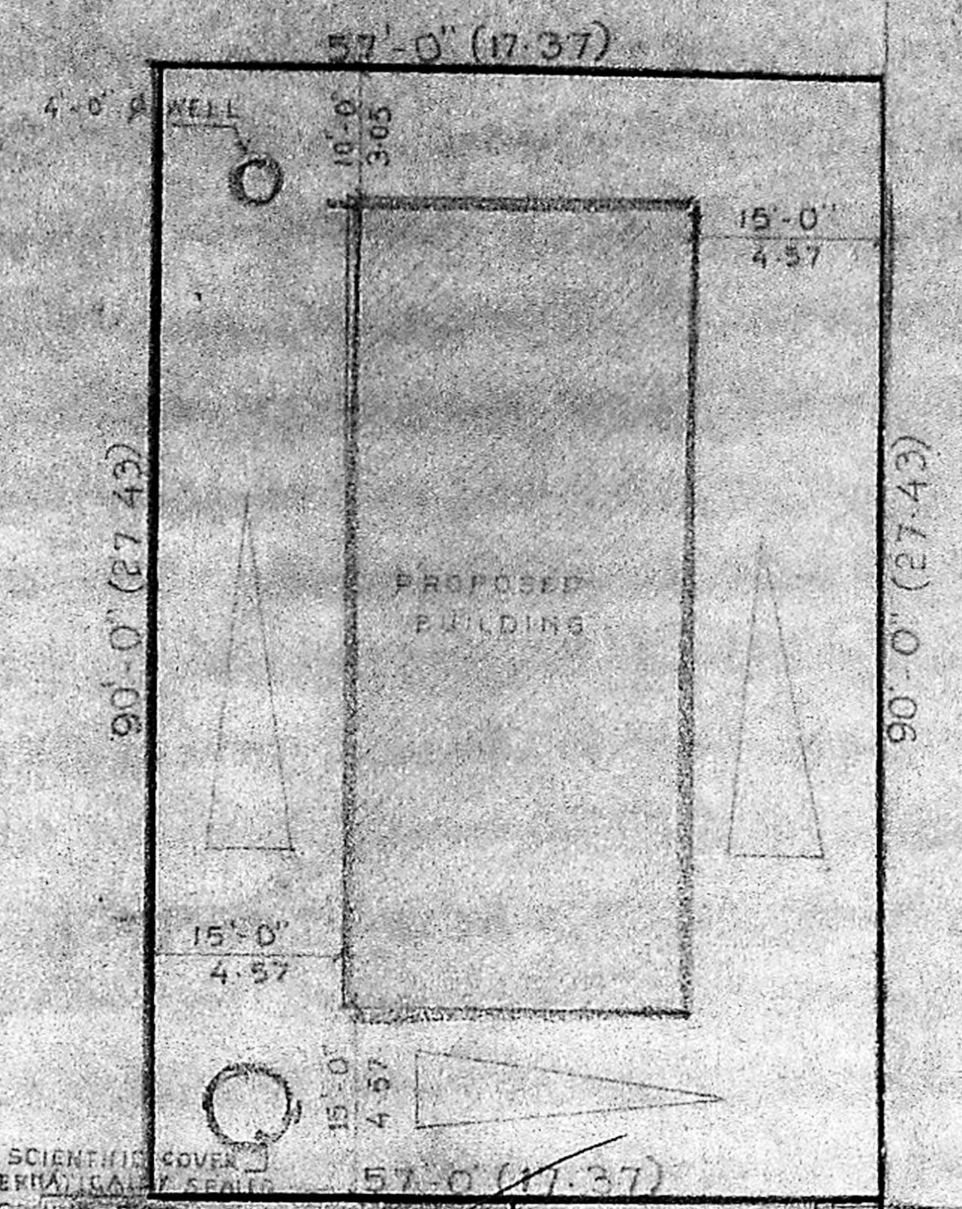


SITE PLAN

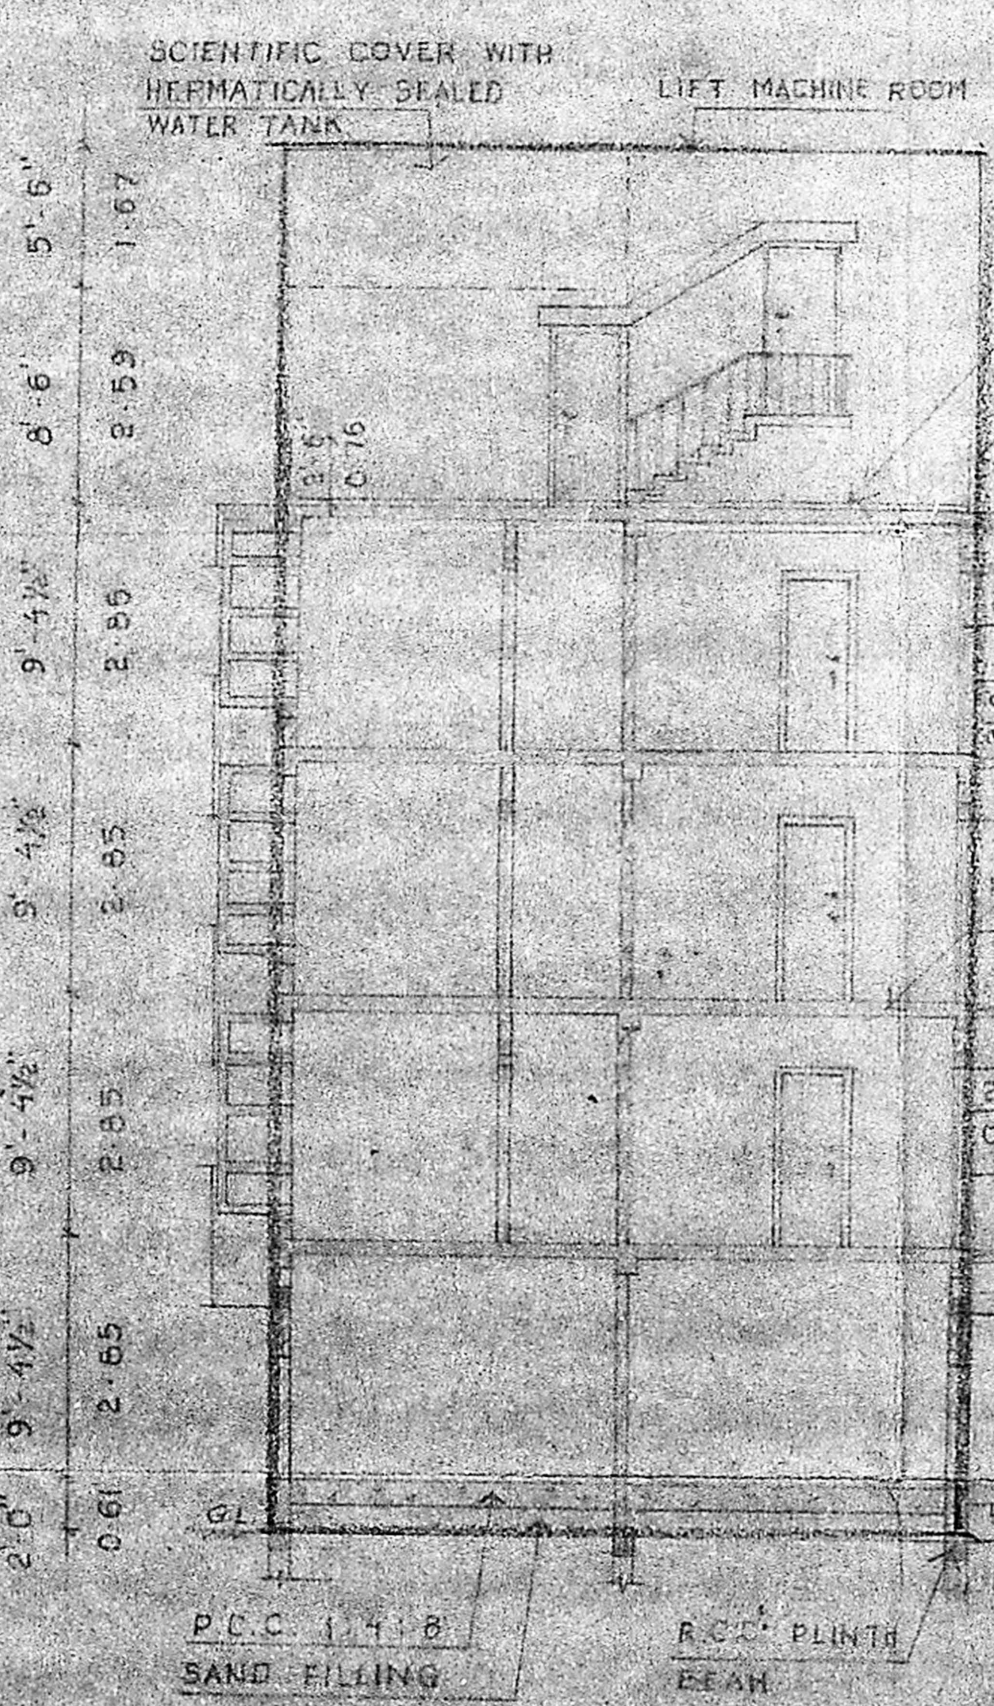

SECTION ON A-B

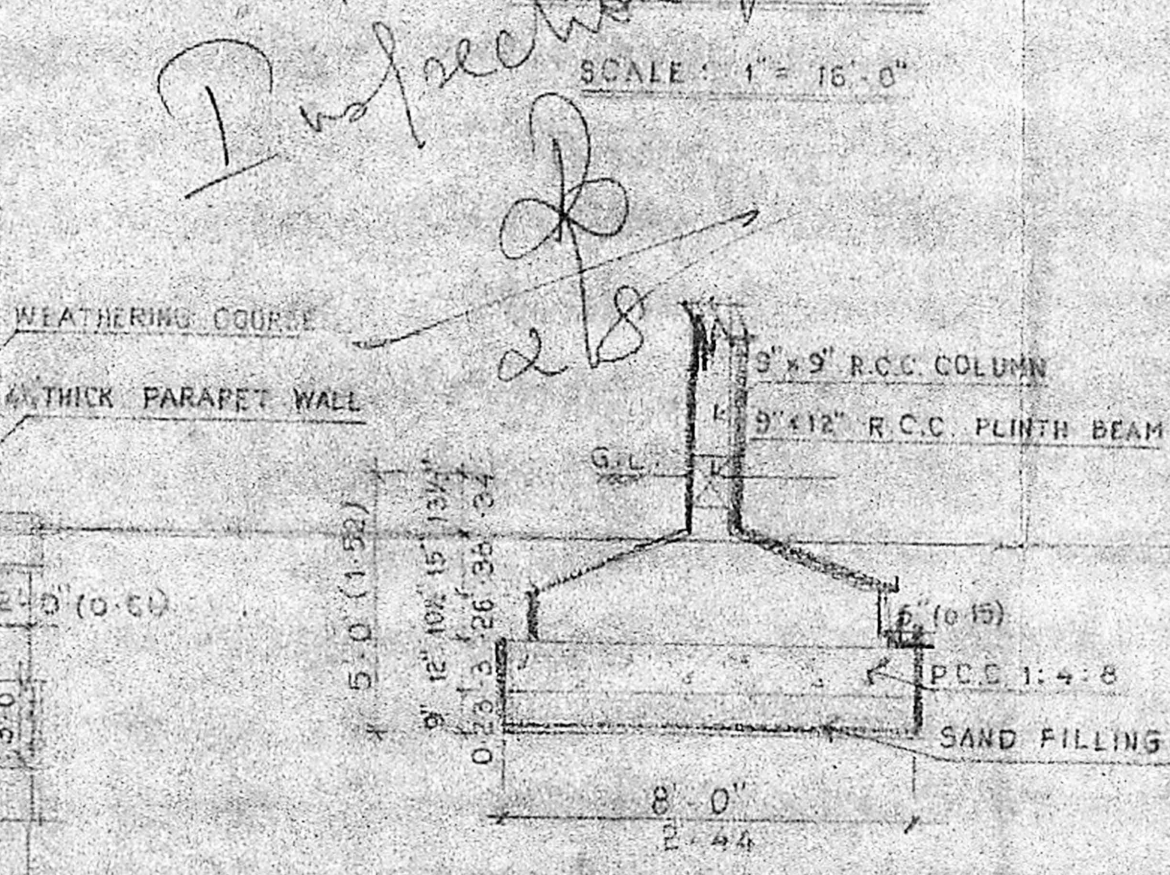

FOUNDATION DETAIL

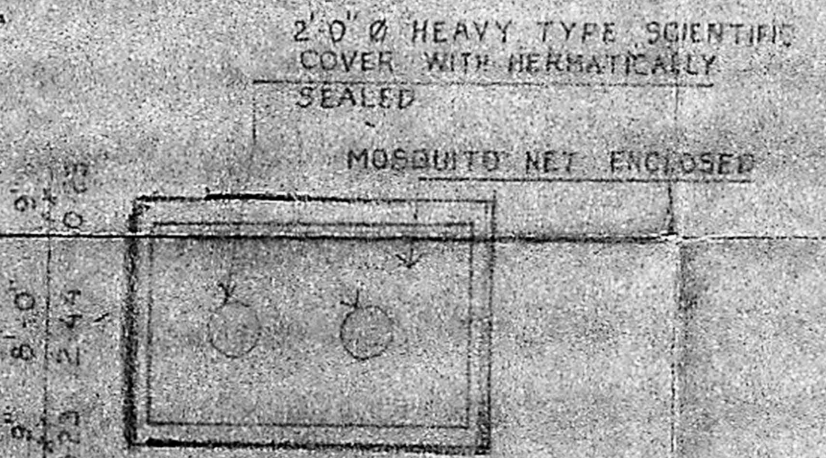


WATER TANK DETAIL

MADA IBI/PP No. **1**
 No. **13666/354/91**
 A.P. PRO. SITE D.P.




TOPI PLAN


existing bldg. demolition work to be done.

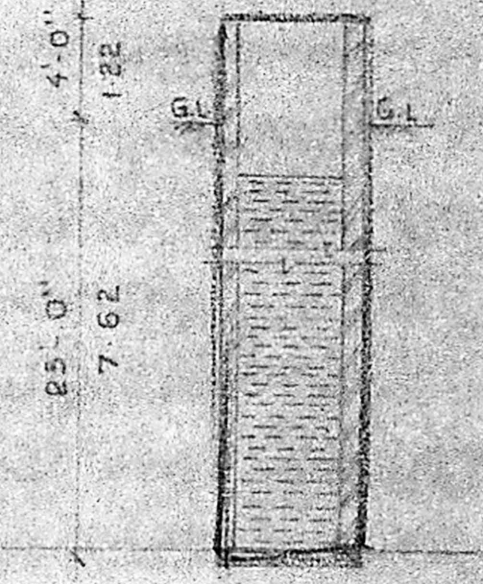

SECTION ON X-Y

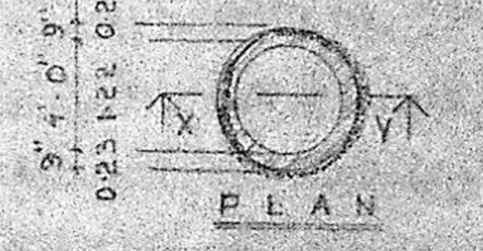

WELL DETAIL

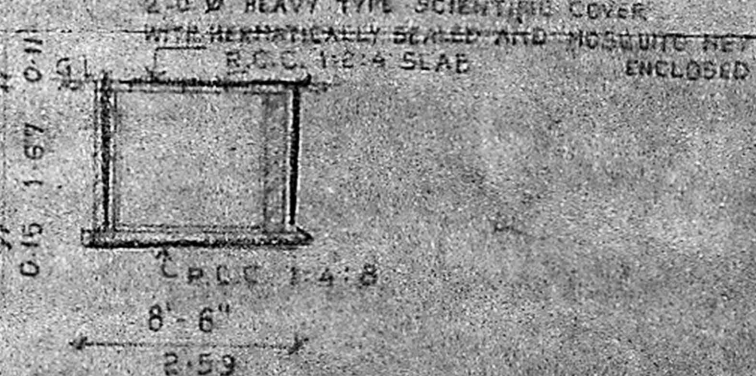

SUMP DETAIL

SCHEDULE OF JOINERIES

R.S.	- ROLLING SHUTTER	- 6'-0" x 7'-0" (1.83 x 2.13)
1D	- DOOR	- 3'-0" x 7'-0" (0.9 x 2.13)
2D	- DO	- 2'-6" x 7'-0" (0.71 x 2.13)
5D	- DO	- 4'-0" x 7'-0" (1.22 x 2.13)
5D ₂	- DO	- 6'-0" x 7'-0" (1.83 x 2.13)
1W	- WINDOW	- 4'-0" x 4'-6" (1.22 x 1.37)
2W	- DO	- 3'-7 1/2" x 2'-6" (1.10 x 0.76)
3W	- DO	- 5'-0" x 4'-6" (1.53 x 1.37)
W/R	- WARD ROBE	- 4'-9" x 7'-0" (1.45 x 2.13)
V	- VENTILATOR	- 2'-0" x 2'-0" (0.61 x 0.61)
V ₁	- DO	- 3'-0" x 2'-0" (0.91 x 0.61)
V ₂	- DO	- 6'-0" x 2'-0" (1.83 x 0.61)

AREA STATEMENT

	50 FT.	M ²
PLOT EXTENT	5130.00	478.59
GROUND FLOOR	1693.00	157.28 +
FIRST FLOOR	1985.75	184.48
SECOND FLOOR	1985.75	184.48
THIRD FLOOR	1985.75	184.48
TOTAL PRO. AREA	7650.25	710.72

PROPOSED BUILDING AT
 PLOT NO. 4310 'Y' BLOCK,
 ANNA NAGAR Vth AVENUE,
 ARIGNAR ANNA NAGAR,
 MADRAS - 40

NORTH POINT

COLOUR CODE REFERENCE

PROPOSED: _____

ROAD: _____

BOUNDARY: _____

SCALE: 1" = 8'-0"

DATE: _____

SIGNATURE OF OWNER

Leo Sankar

SIGNATURE OF LICENSED SURVEYOR

[Signature]

A. C. GOWRI SHANKAR, B.E.
 Civil Engineer,
 Class-I, Licensed Surveyor No. 29
 Corporation of Madras
 Off: 151, Govindan Road,
 (Near Shivappa Theatre)
 West Mambalam-MADRAS-40