



FRONT ELEVATION

B/10735/35/92 dt. 3/1/92  
 Planning Permit No. **APPROVED**  
 SUBJECT TO THE CONDITIONS IN THIS OFFICE LETTER.  
 No. 12510 dt. 3/1/92  
 FOR MEMBER SECRETARY  
 MADRAS METROPOLITAN  
 DEVELOPMENT AUTHORITY  
 MADRAS-600 005.

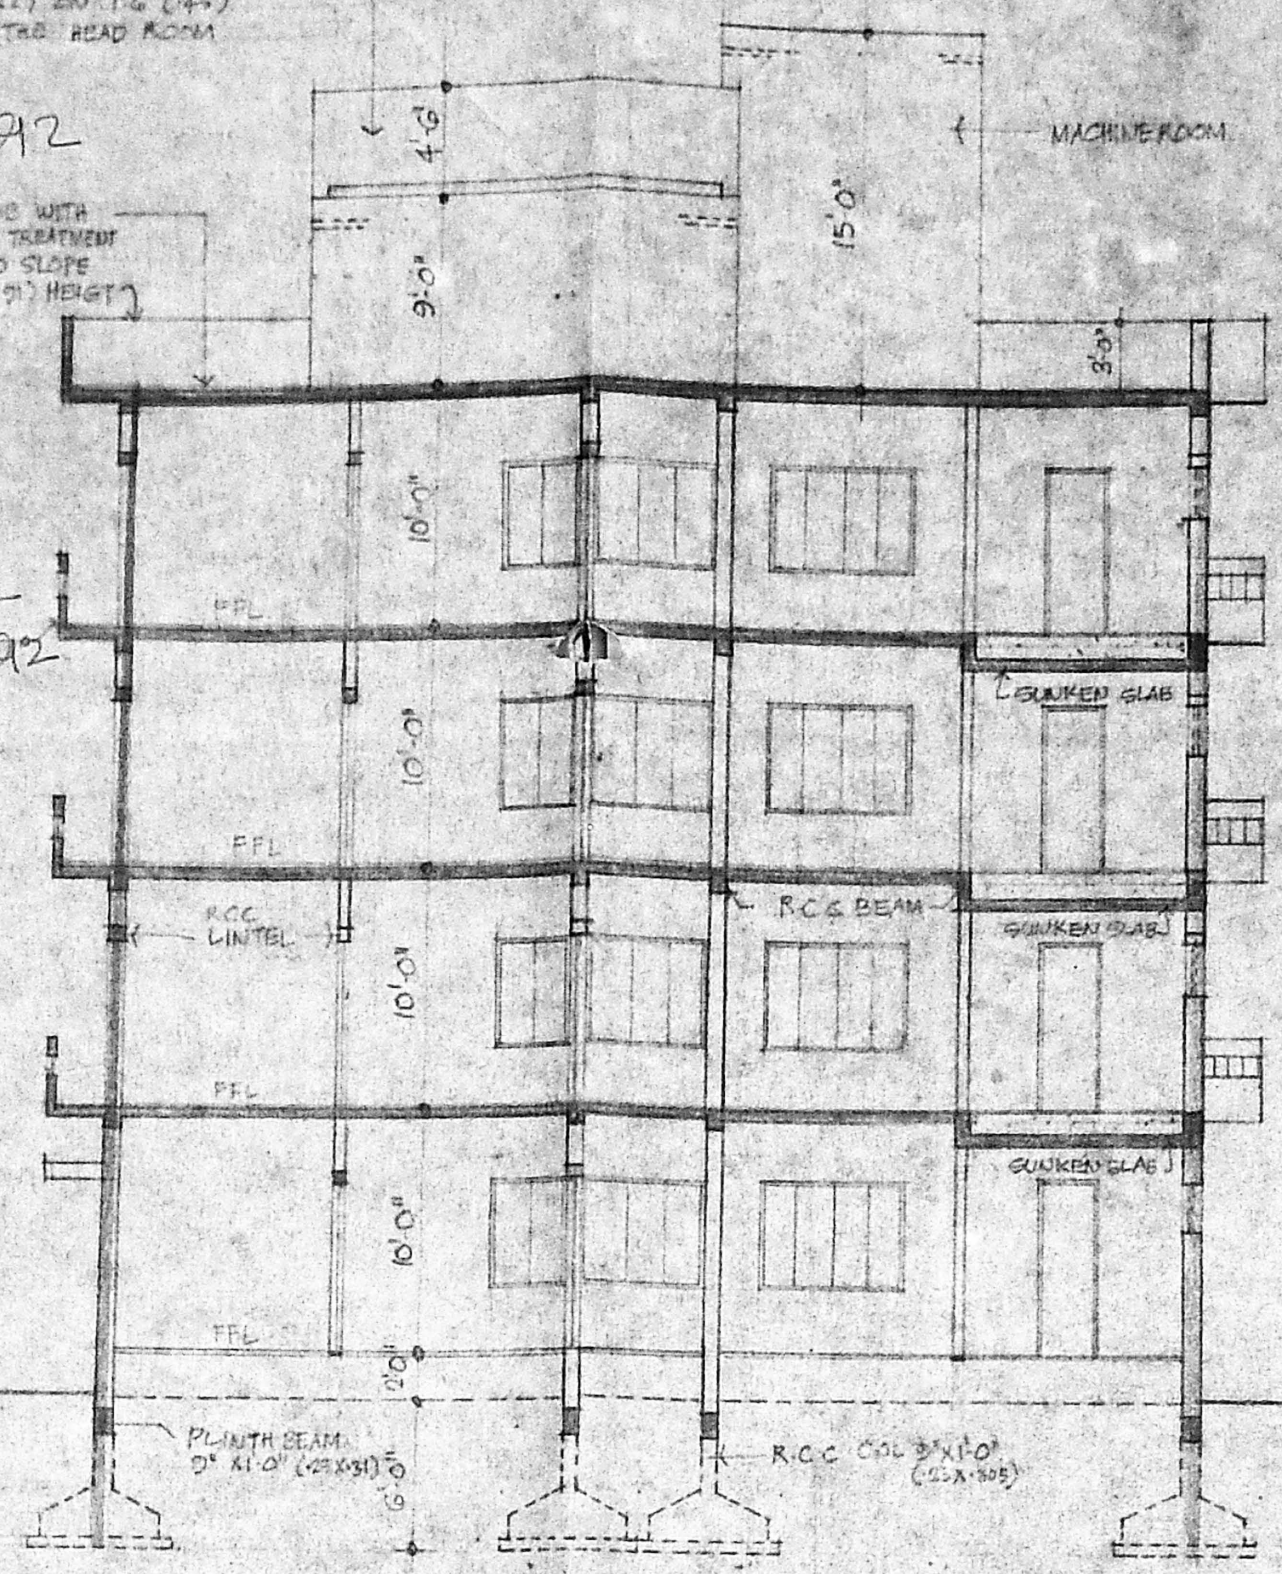

SECTION ON 'A' B'

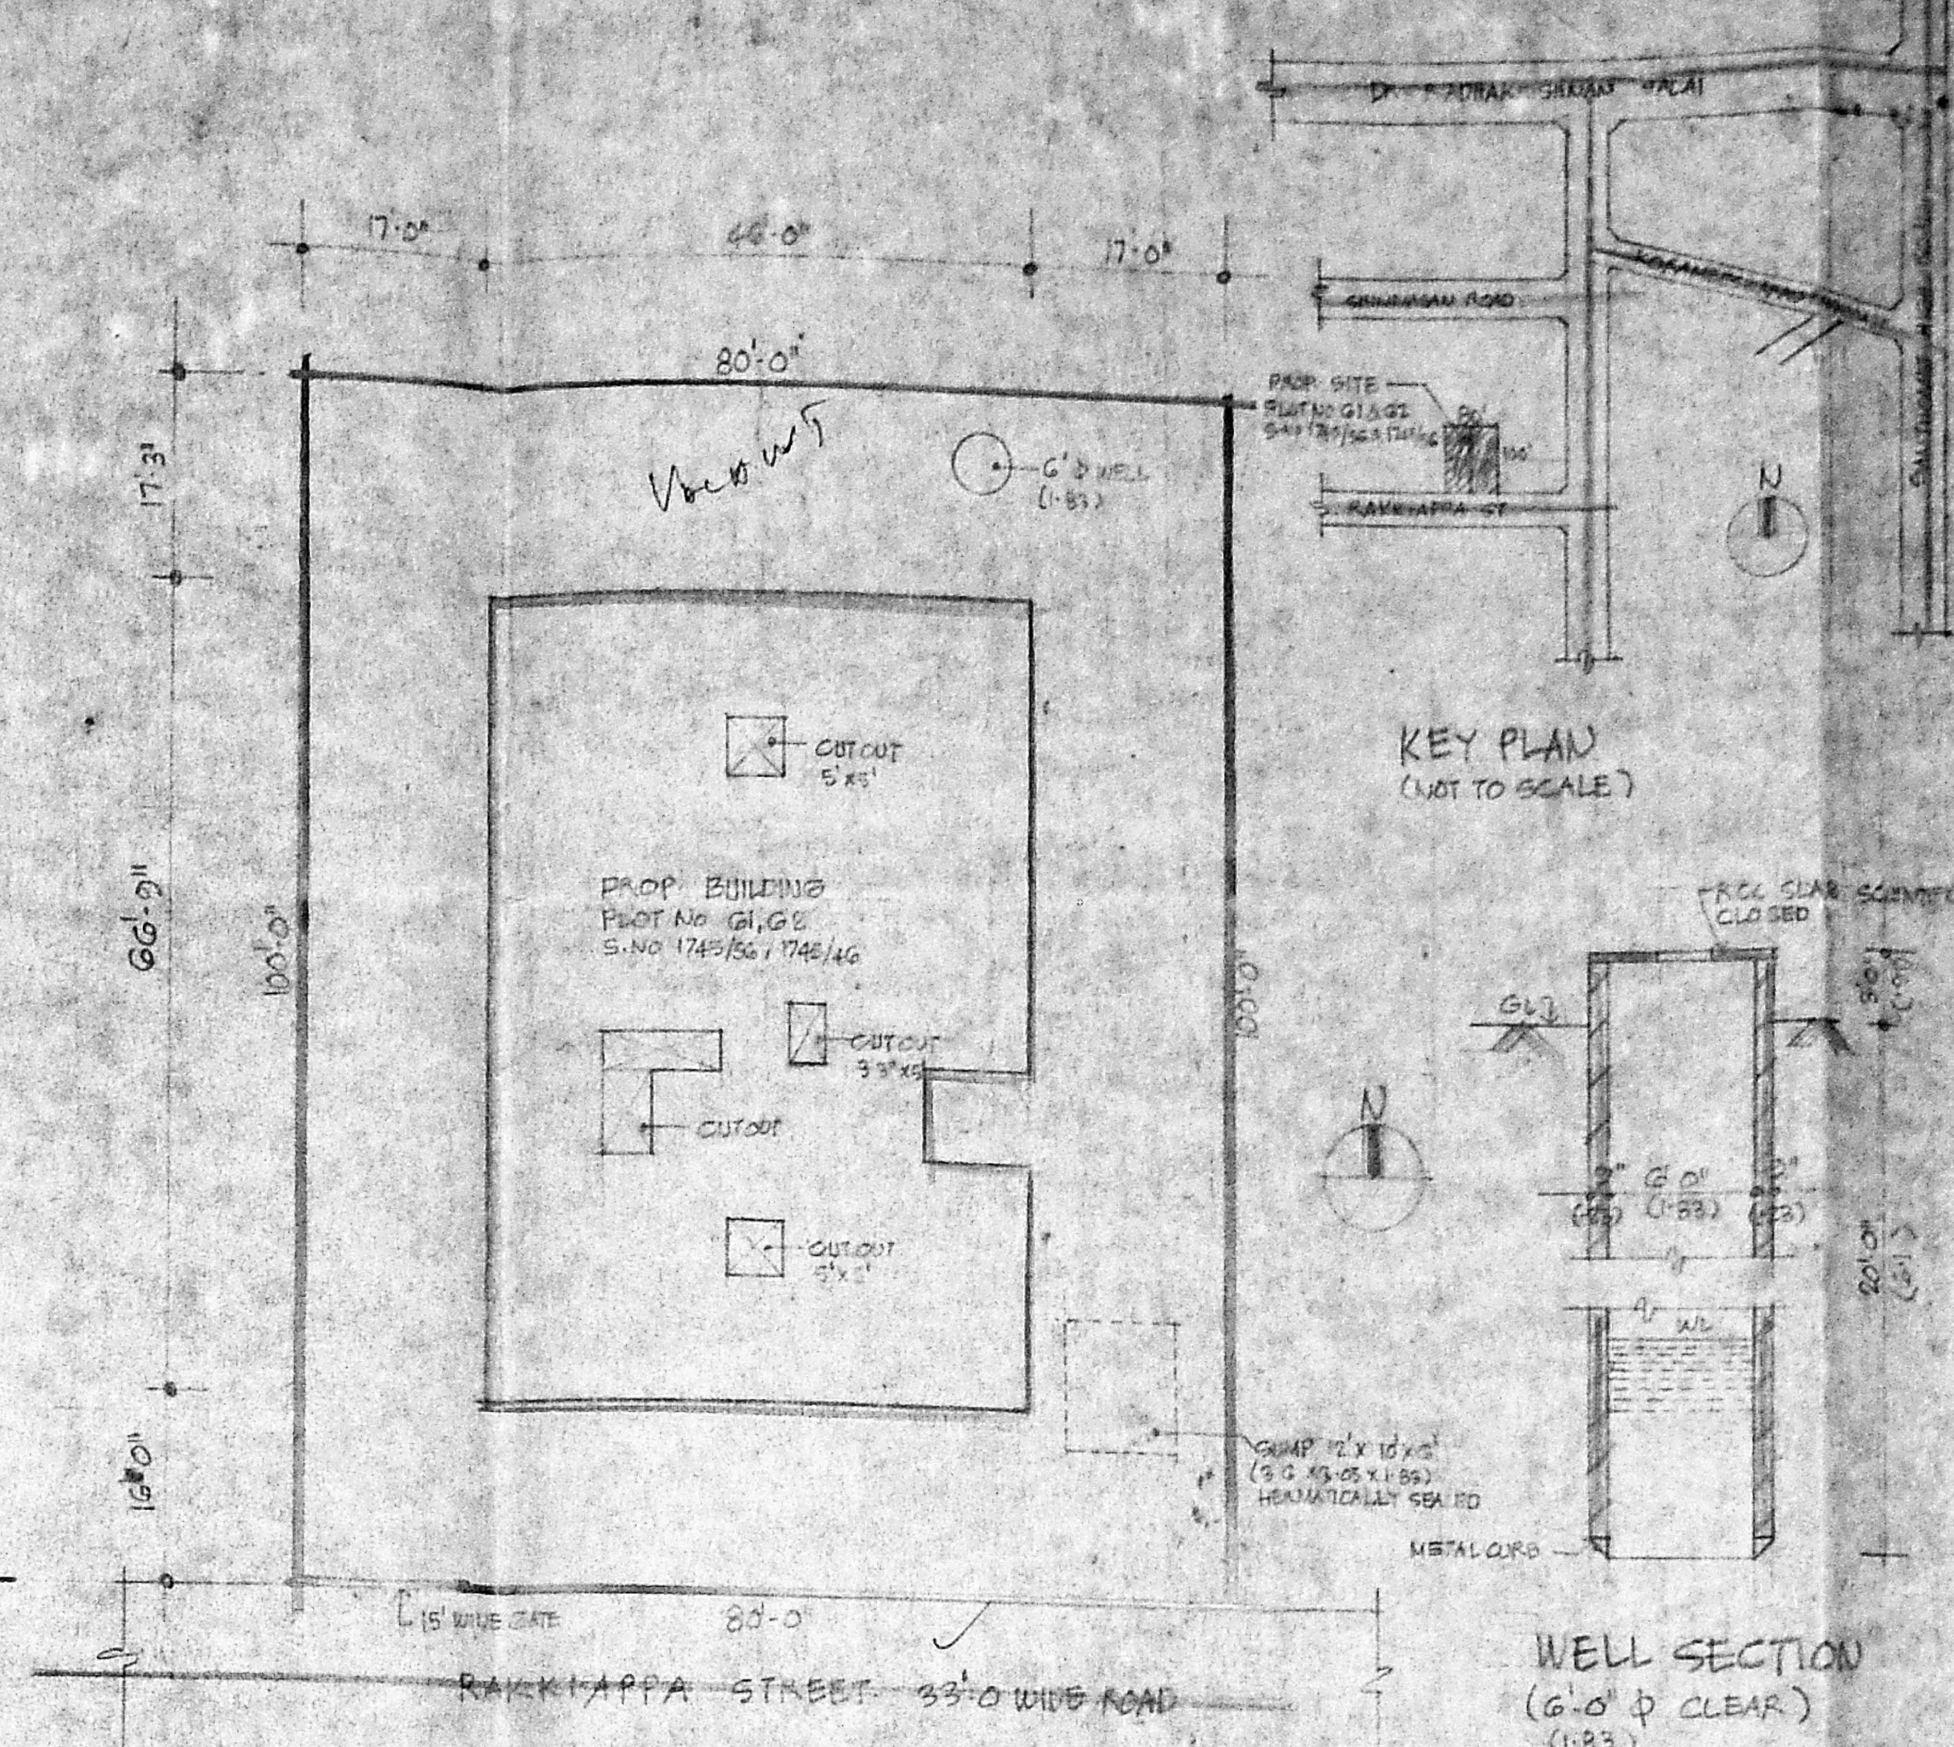

SITE PLAN  
SCALE 1/8" = 1'-0" (1:200)

**SCHEDULE OF JOINERY**


1. D DOOR	33 x 60	100 x 195
2. D DOOR	0	33 x 60
3. D DOOR	2'-6" x 6'-0"	75 x 180
4. W WINDOW	4'-0" x 4'-0"	102 x 102
5. V VENTILATOR	3'-0" x 2'-0"	91 x 60

**REFERENCE**


PROPOSAL	[Symbol]
ROADS	[Symbol]
BOUNDARY	[Symbol]

**STATEMENT OF AREAS**


PLOT AREA	3000 SFT OR 74.4 M <sup>2</sup>
AREA OF GROUND FLOOR	2873.55 SFT OR 26710. M <sup>2</sup>
AREA OF FIRST FLOOR	2873.55 SFT OR 26710. M <sup>2</sup>
AREA OF SECOND FLOOR	2873.55 SFT OR 26710. M <sup>2</sup>
AREA OF THIRD FLOOR	2873.55 SFT OR 26710. M <sup>2</sup>
TOTAL AREA	11497.7 SFT OR 10744.2 M <sup>2</sup>
AREA PROVIDED	PERMISSIBLE
PLOT COVERAGE: 36.16%	60%
F.F.C. : 1.45	1.50

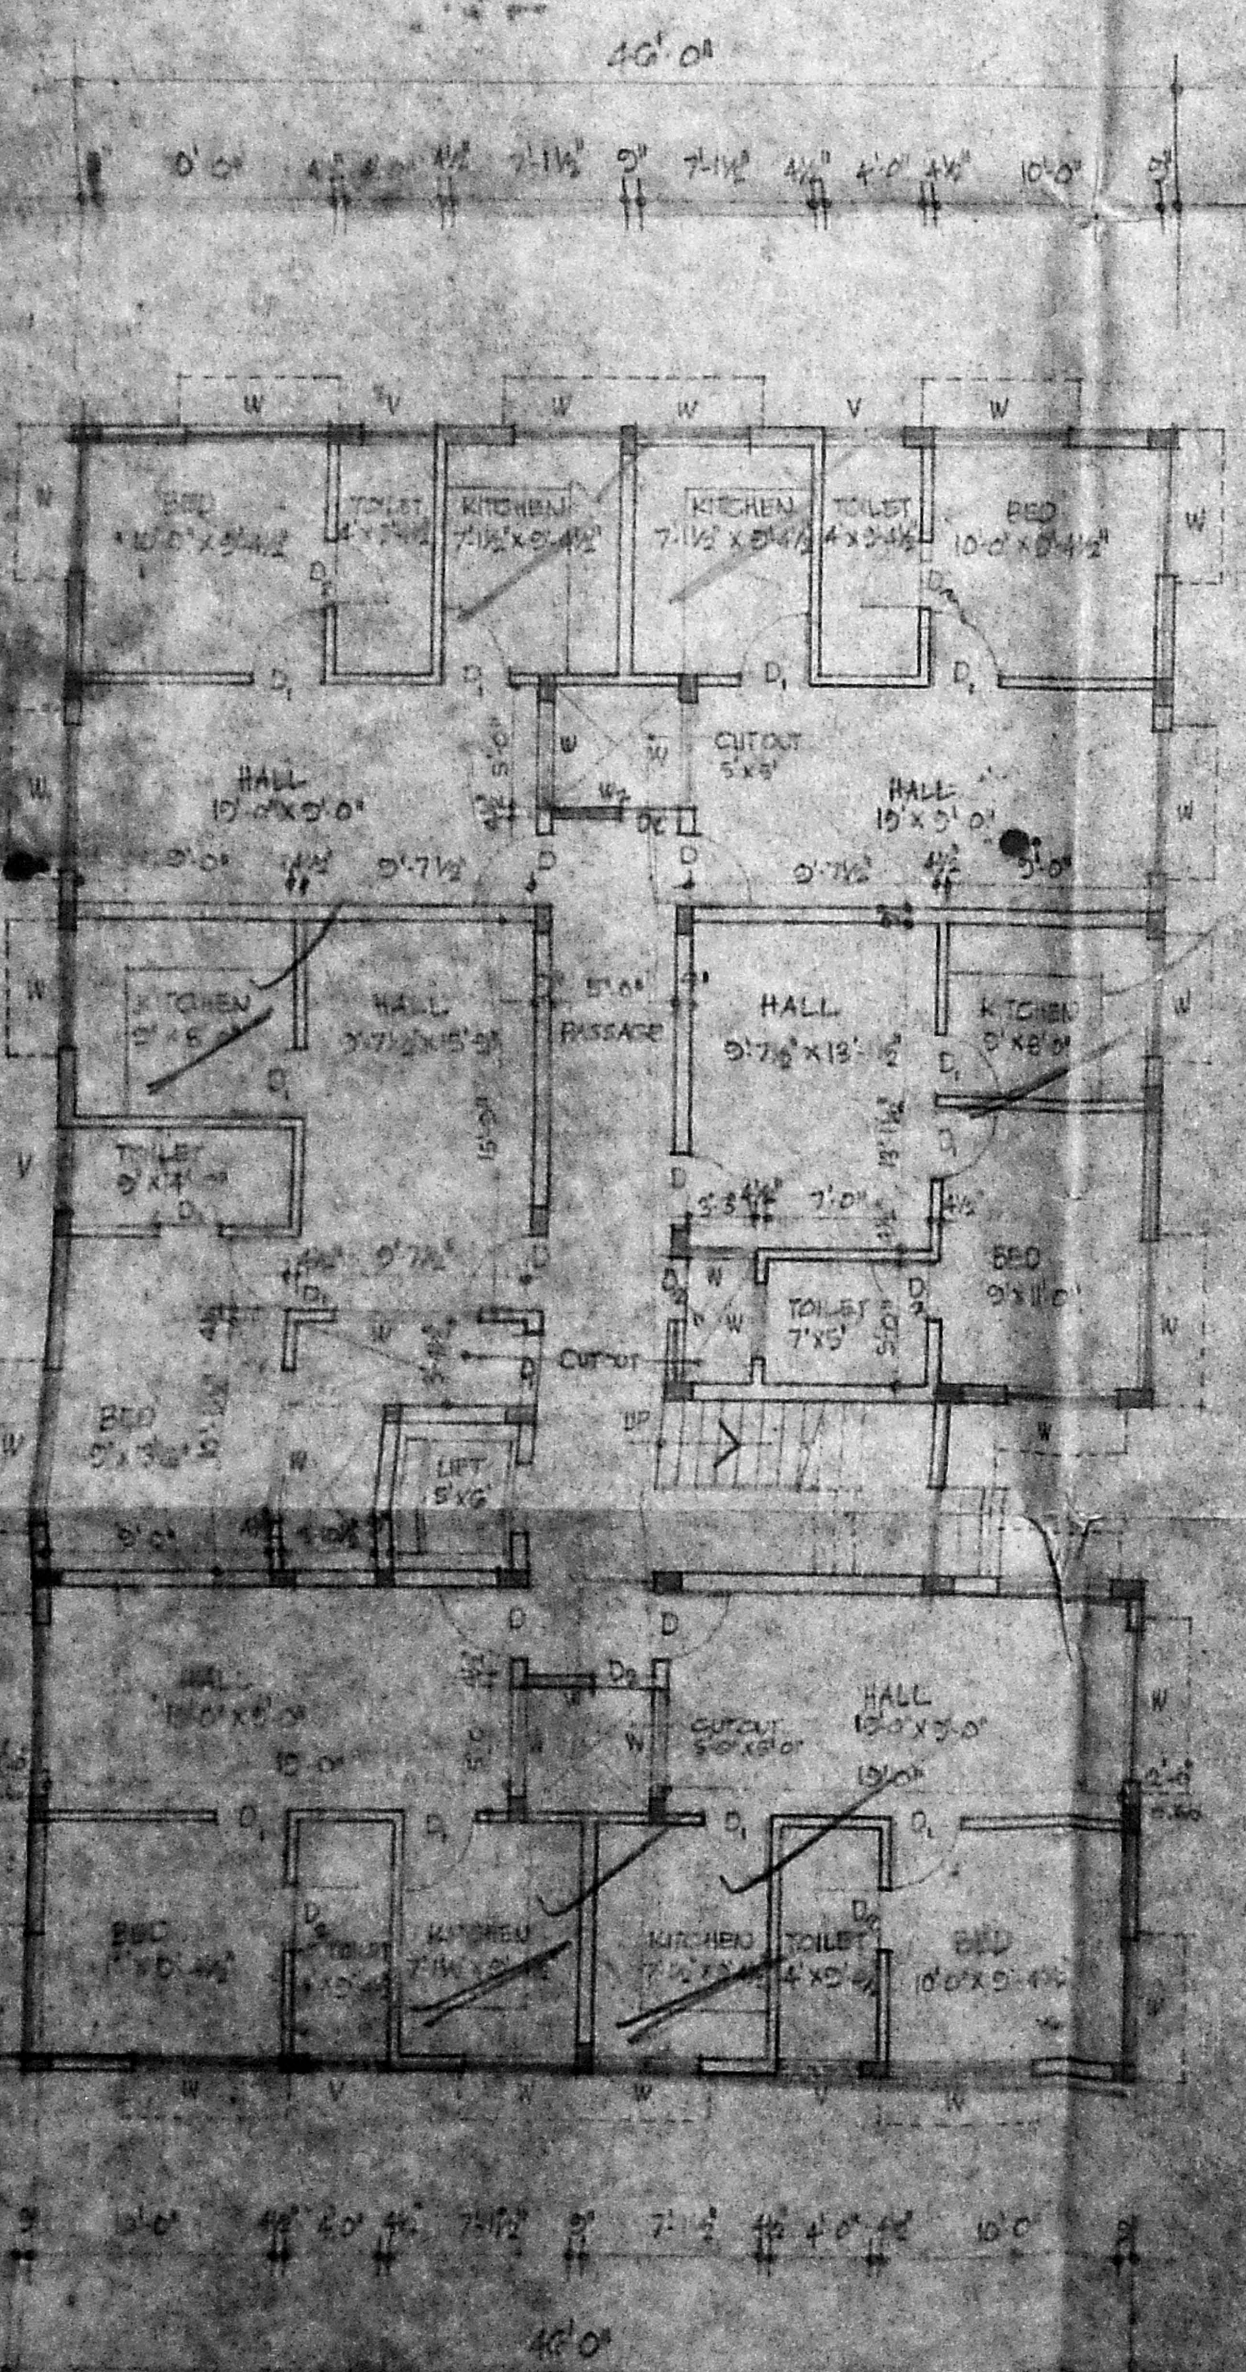

GROUND FLOOR PLAN

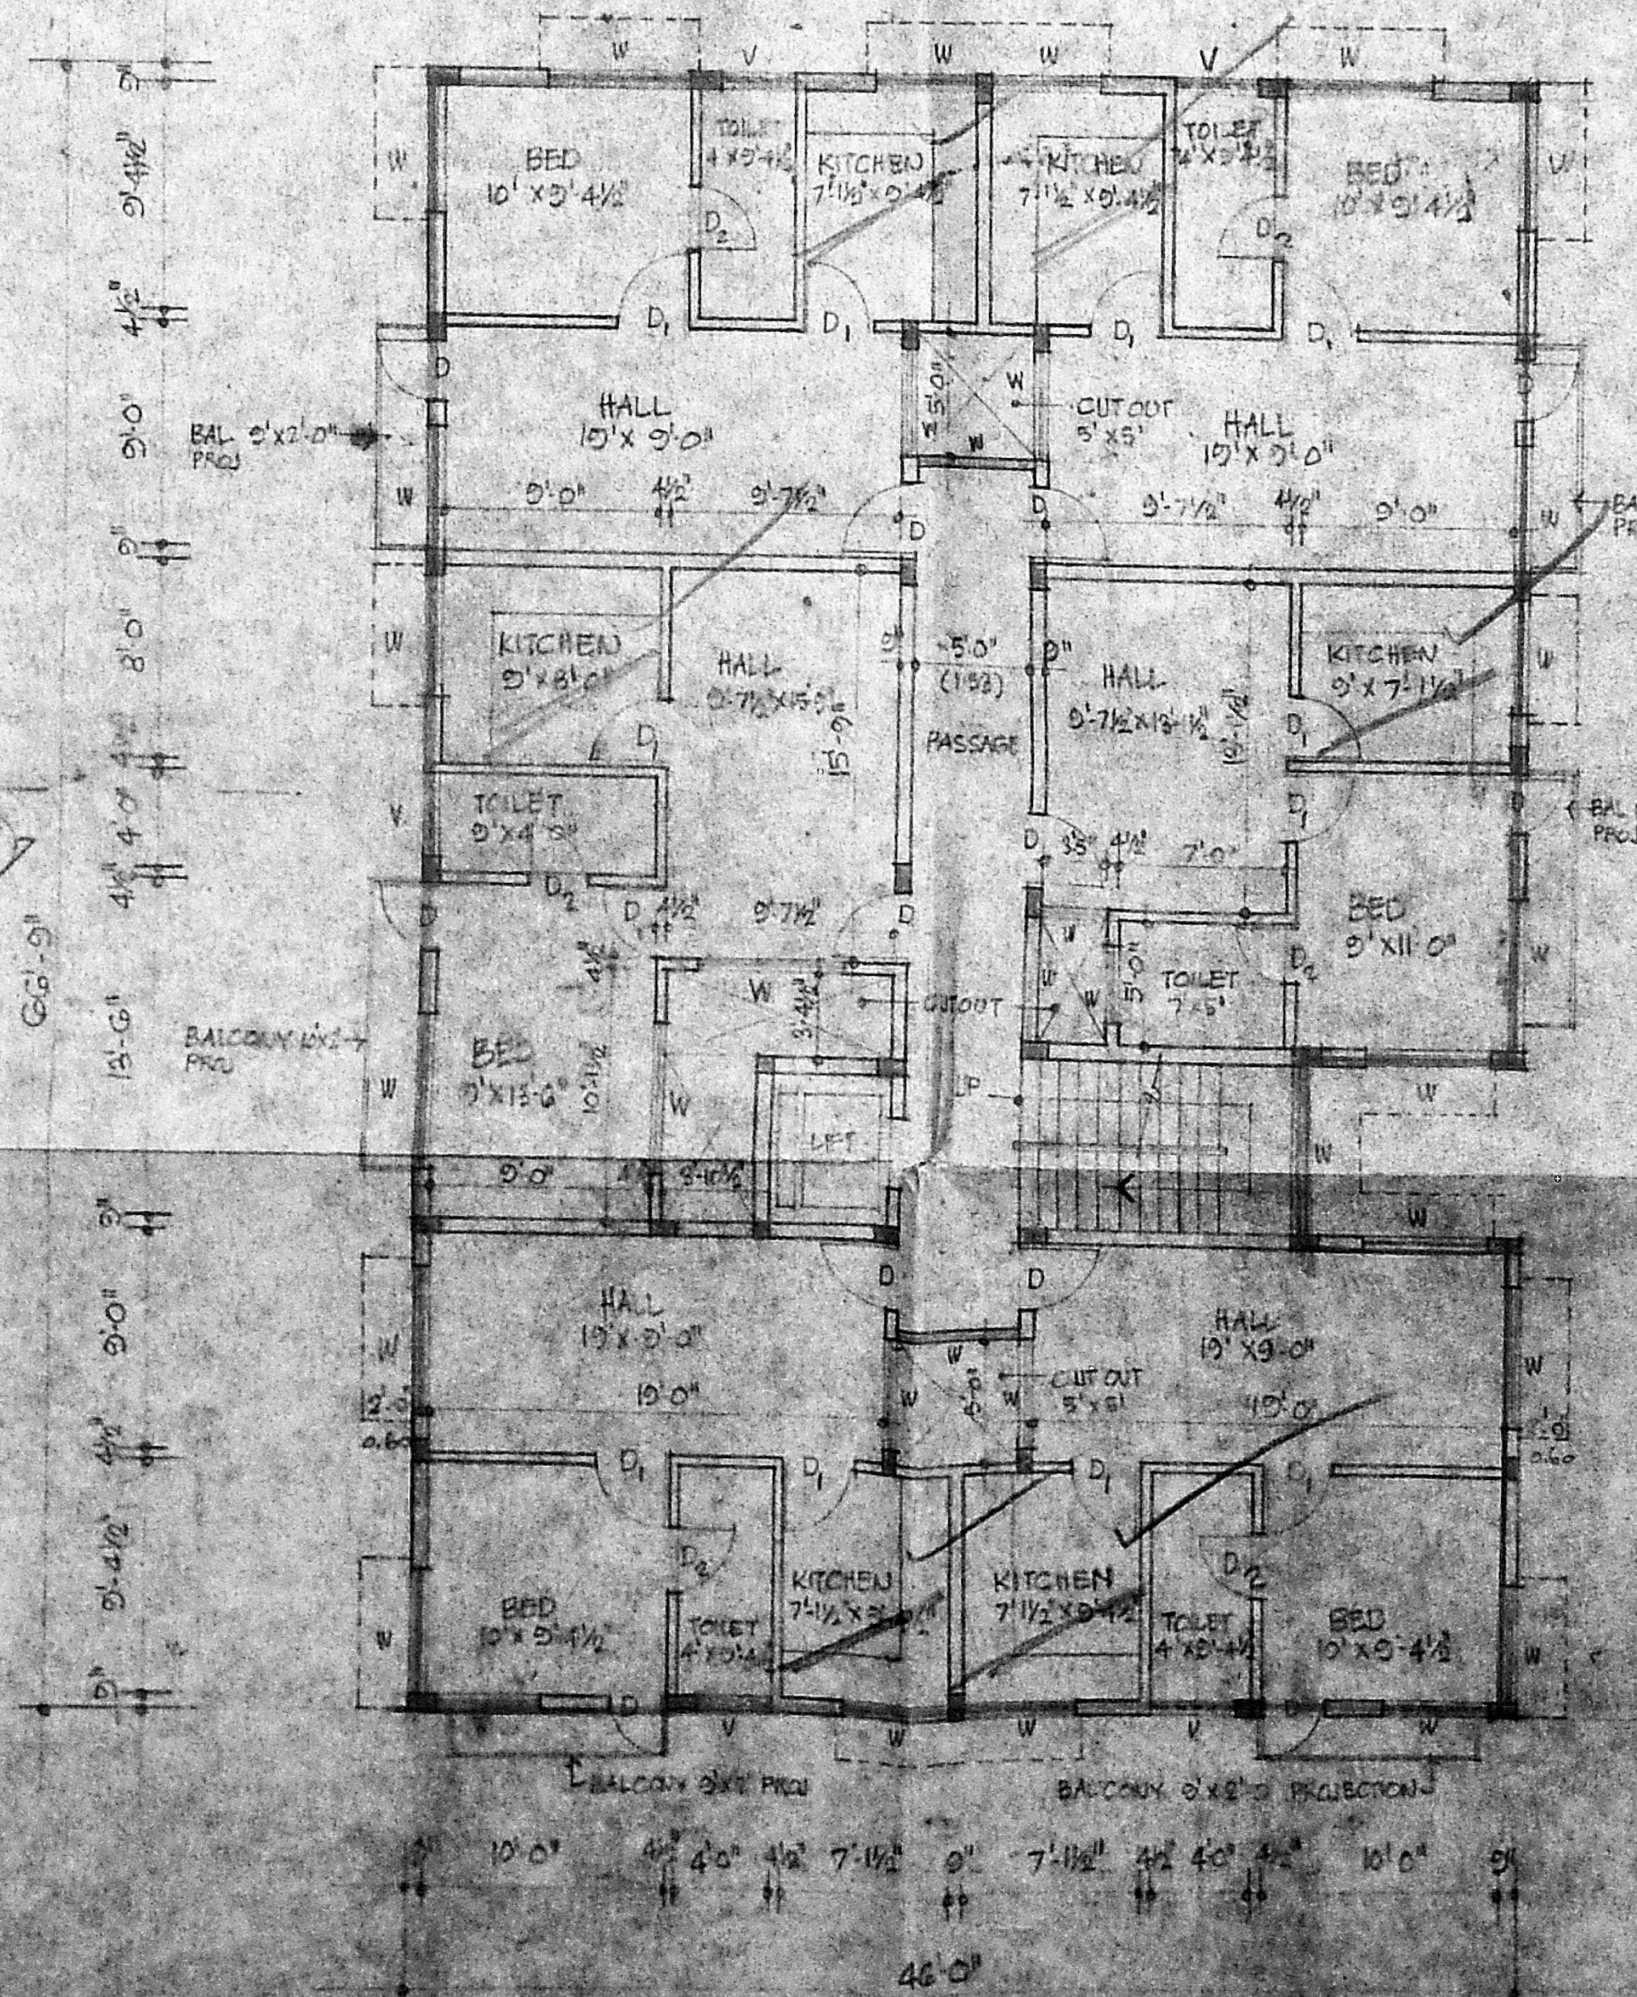

TYPICAL FIRST, SECOND & THIRD FLOOR PLAN

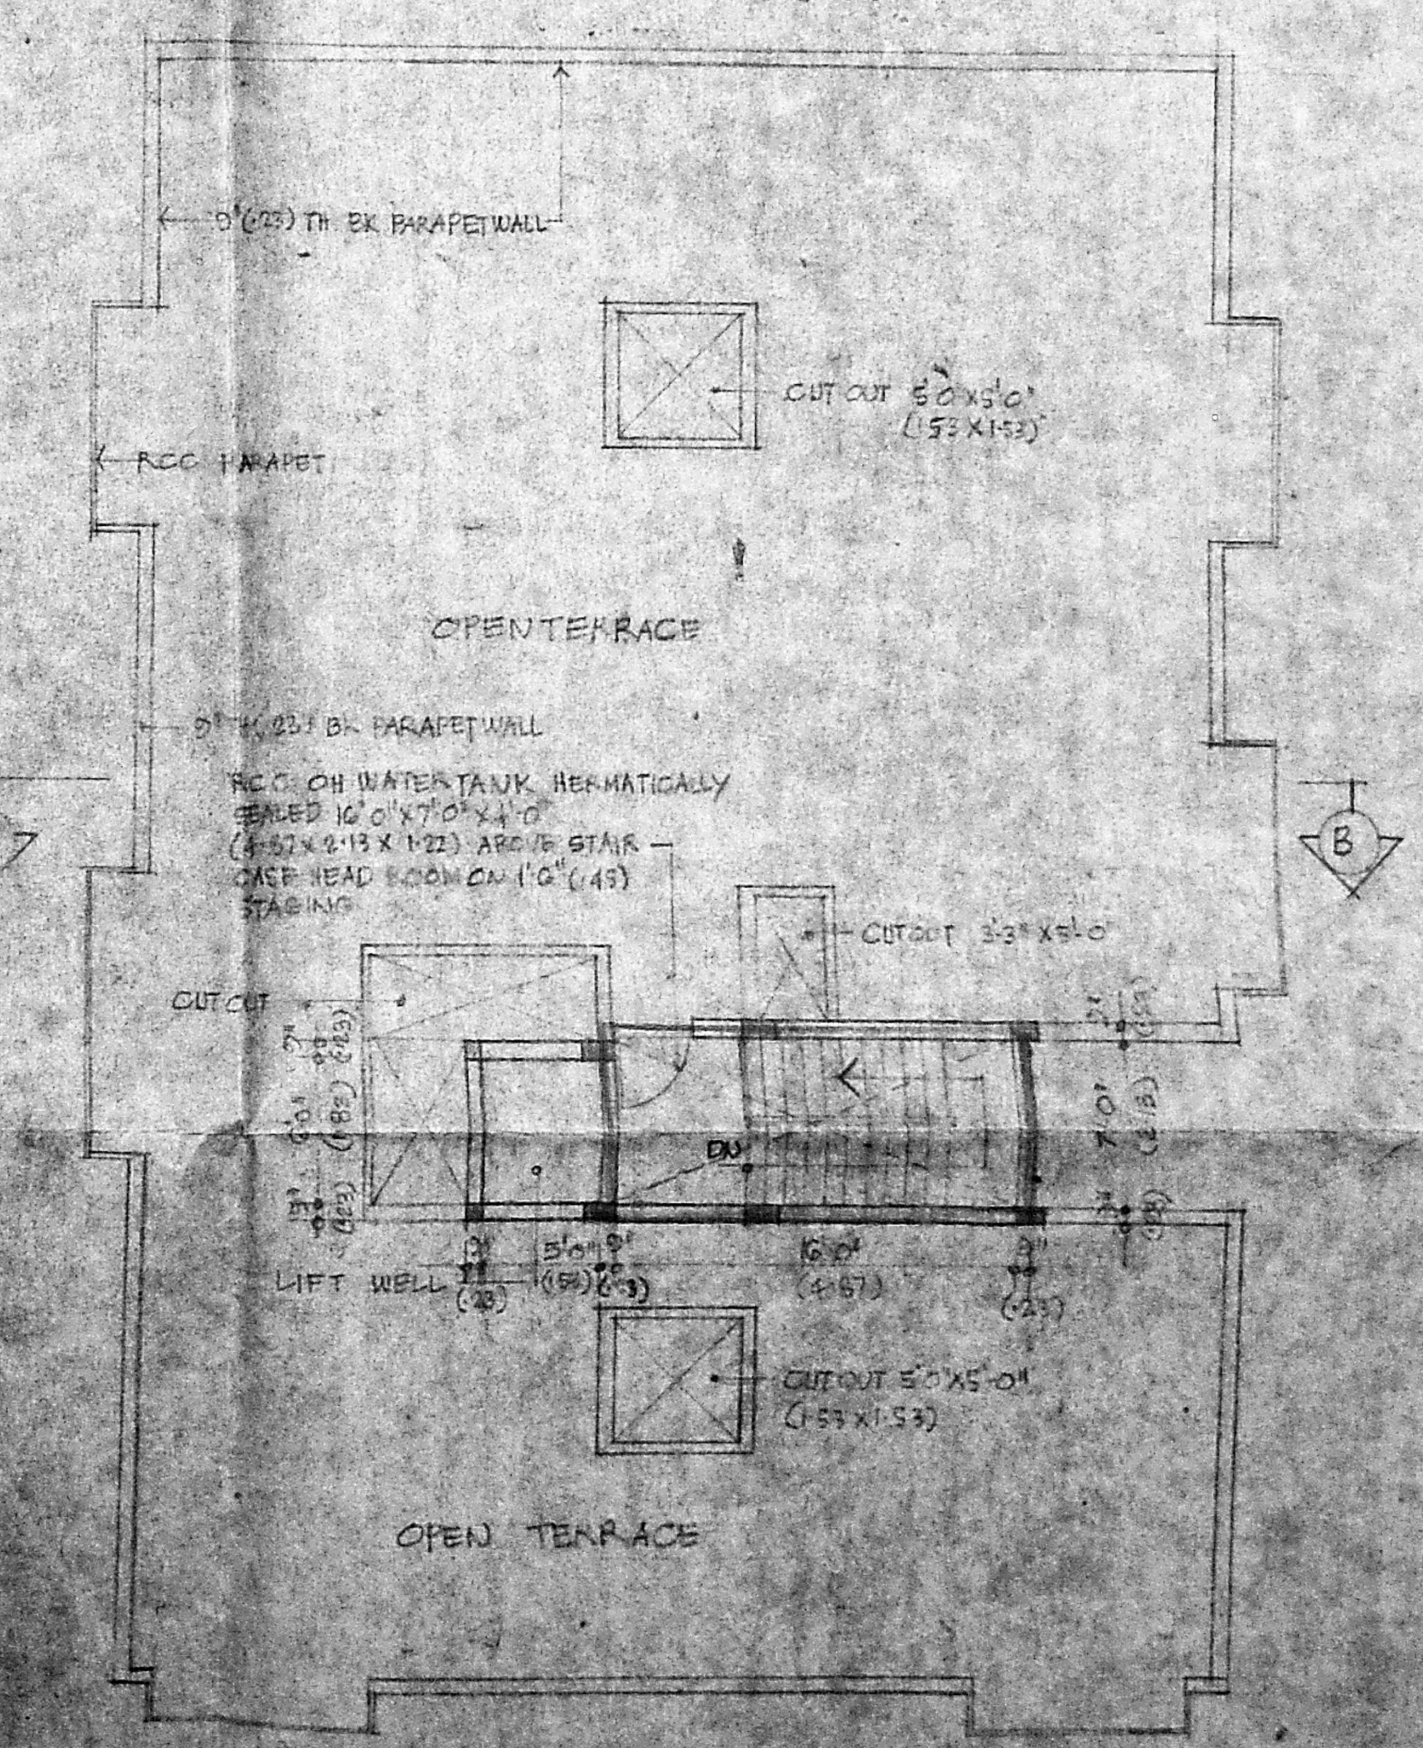

TERRACE PLAN

PLAN SHOWING PROPOSED RESIDENTIAL FLATS AT PREMISES No G1 & G2 RAKKIAPPA STREET, R.S No 1745/5G 1745/46 MYLAPORE BLOCK N 37 MADRAS-CORPORATION LIMIT

SCALE 1" = 3'-0" (1:100)  
 NOTE: THE DIMENSIONS IN BRACKETS ARE IN METERS

OWNER  
 T. G. KRISHNAMURTHY RAO  
 CIVIL ENGINEER  
 CLASS LICENSED SURVEYOR NO. 378  
 CORPORATION OF MADRAS  
 6-10, SAN H. AVENUE  
 11/2, LAKE VIEW ROAD, MADRAS-600005  
 LICENSED SURVEYOR