

Planning Permit No. B/10905/10A 2/B/92 91. 02/92

APPROVED
 SUBJECT TO THE CONDITIONS IN THIS ORDER LETTER.
 B/12574/91 Date 10/1/92


FOR THE SECRETARY
 MADRAS METROPOLITAN
 DEVELOPMENT AUTHORITY
 MADRAS-600 008.

MMDA BI/PP NO. C.No. B/12574/91

ASST. Scrutiny PART I PART II

A.P. 12/2/91 U.P.

TERRACE PLAN.

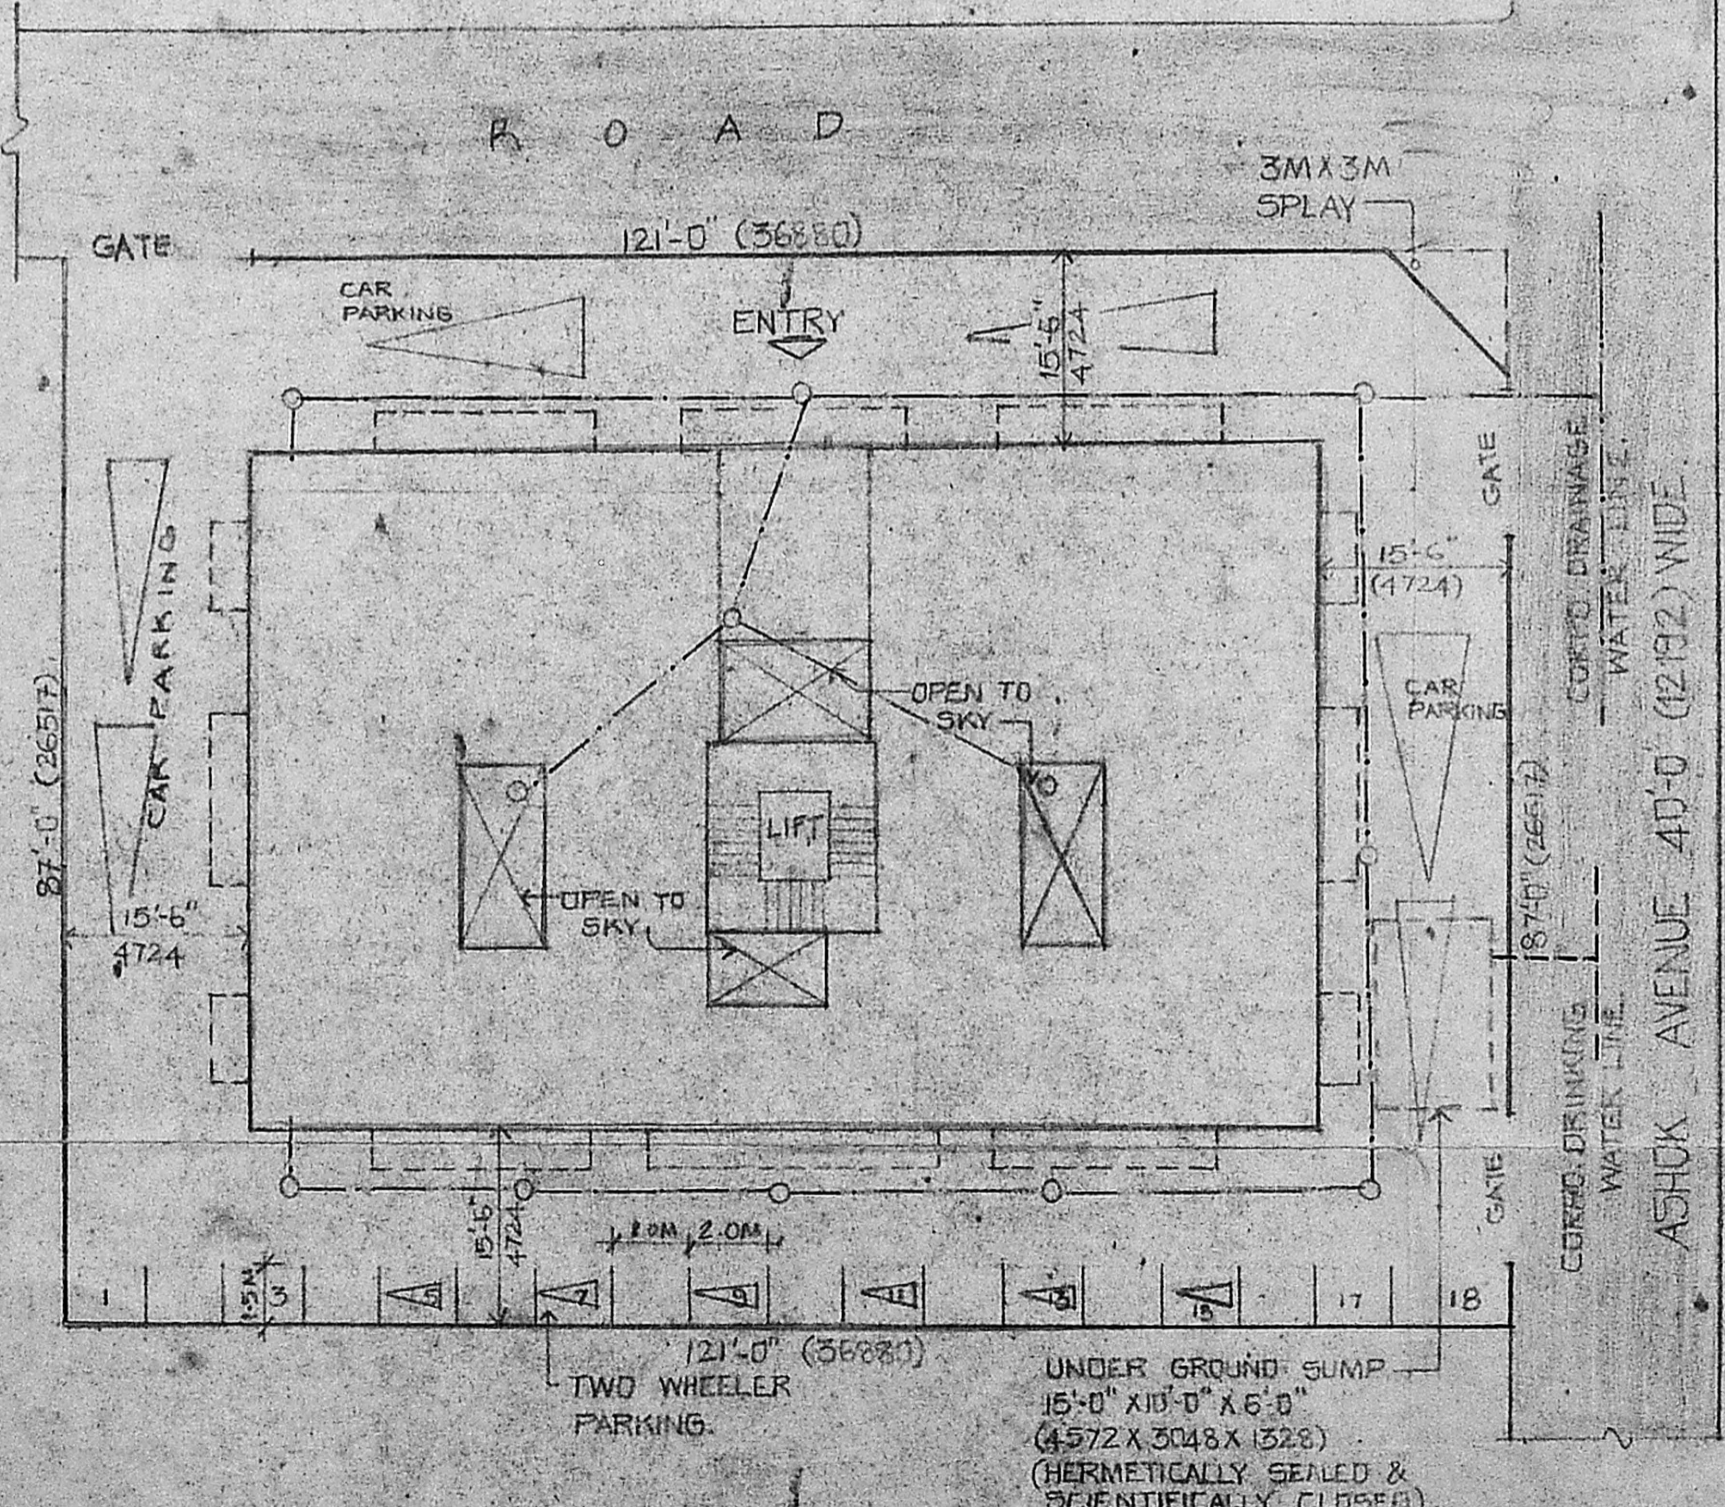

SITE PLAN (SCALE: 1"=16'-0").

COLOUR REFERENCE

- PROPOSED
- ROAD
- PLOT BOUNDARY LINE.
- DRINKING WATER LINE.
- DRAINAGE LINE.

OWNER, *[Signature]*

LICENSED SURVEYOR, **SATNAM SINGH** B.Arch. AND Architect & Interior Designer
 148 Purasawalkam High Road Kollys, Madras-600 010

Registered Architect No. CA/79/5213
 Licensed Class-I, No. RA-31

PROPOSED FLATS IN PLOT- NO 5 & 6, ASHOK AVENUE, SURVEY NO 52 & 53 BLOCK NO 44, IN PULIYUR-VILLAGE, KODAMBAKKAM, MADRAS-24.

SCALE: 1"=8'-0" DATE: _____
 DRAWN: _____ CHECKED: _____
 ARCHITECT: **SATNAM SINGH** B.ARCH., AND ARCHITECT & INTERIOR DESIGNER 4/3, MANDAPAM CROSS ROAD, KILPAUK, MADRAS-600 010. JOB NO. DRGNR 2