


FRONT ELEVATION

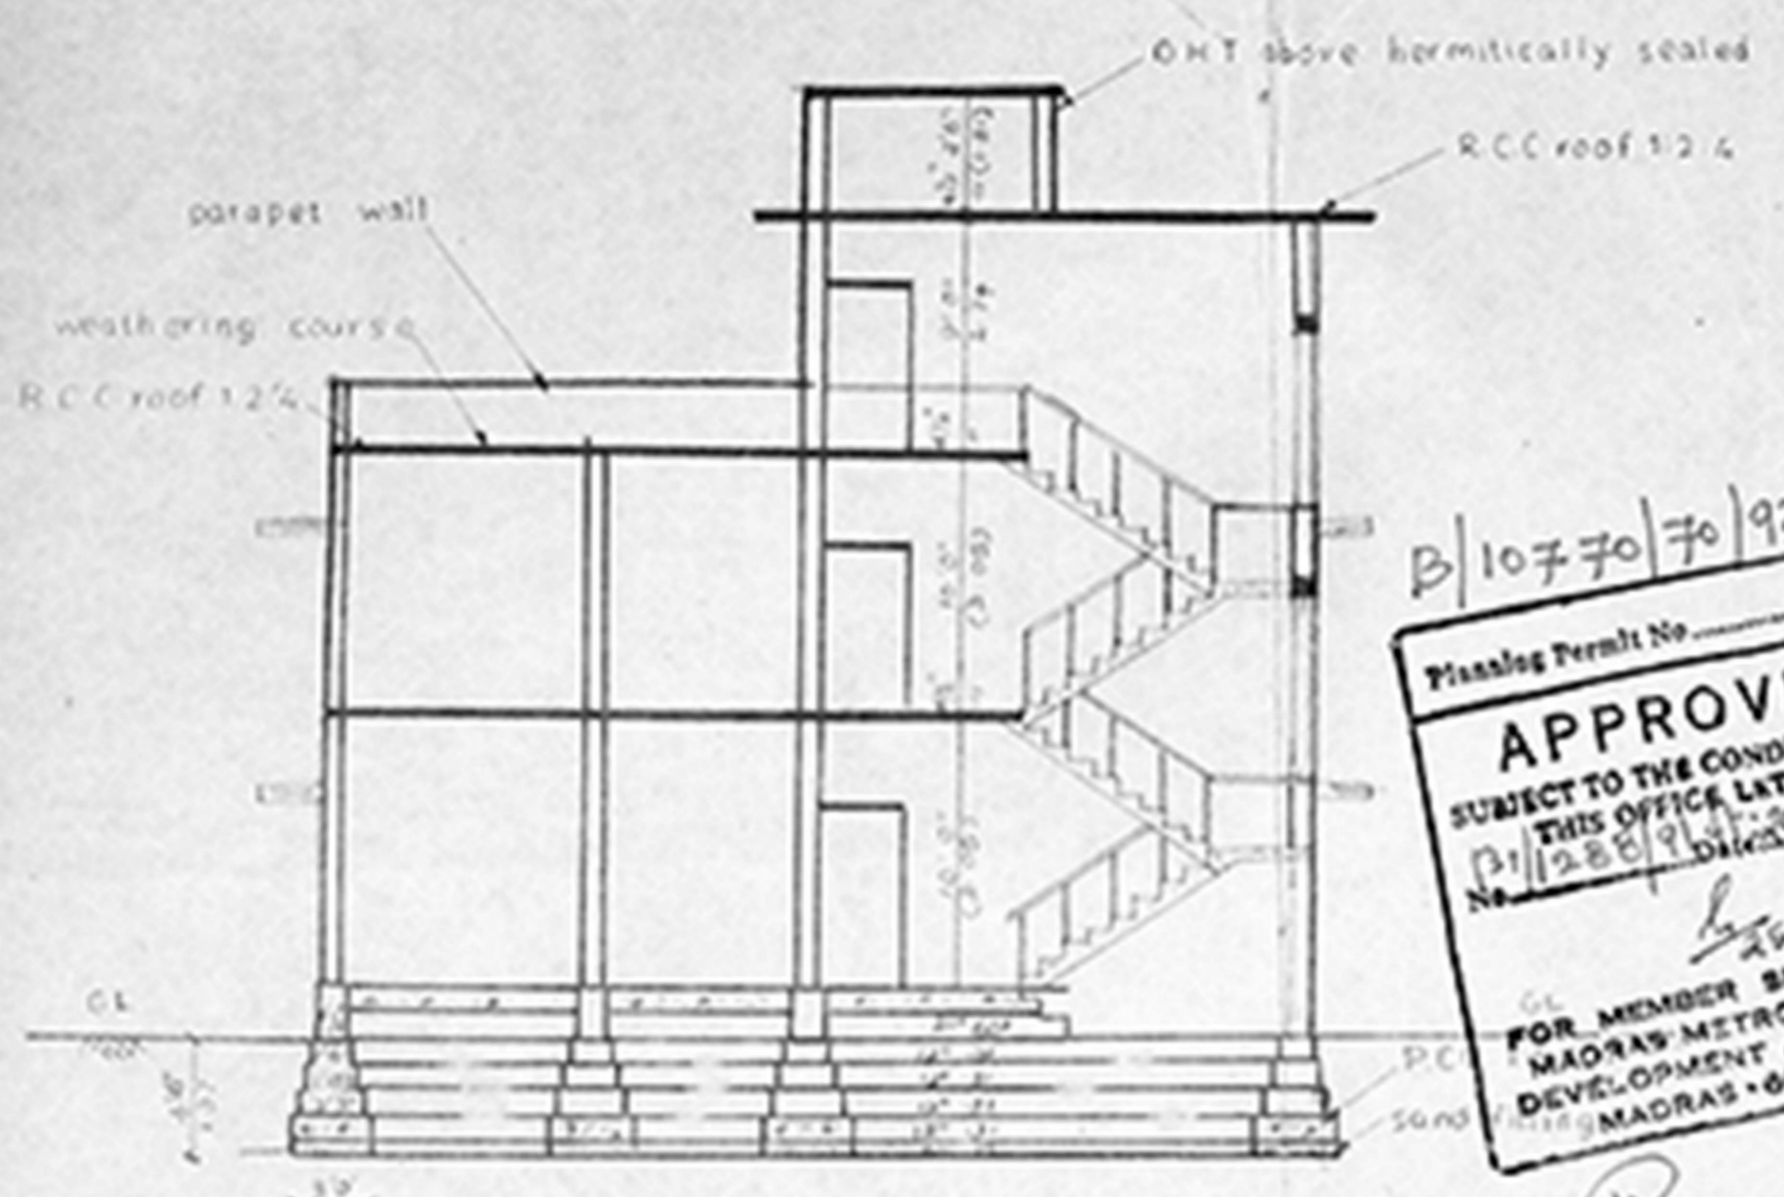

SECTION ON A-B

11/8/97
 QAFF
 with P.S.H.
 C. S. S. S. S. S.
 67/12/11


B/10770/70/92 dt. 25.2.92

Plumbing Permit No. _____


APPROVED
 SUBJECT TO THE CONDITIONS IN
 THIS OFFICE LETTER.

FOR MEMBER SECRETARY
 MADRAS METROPOLITAN
 DEVELOPMENT AUTHORITY
 MADRAS-600 008.


20/2/92

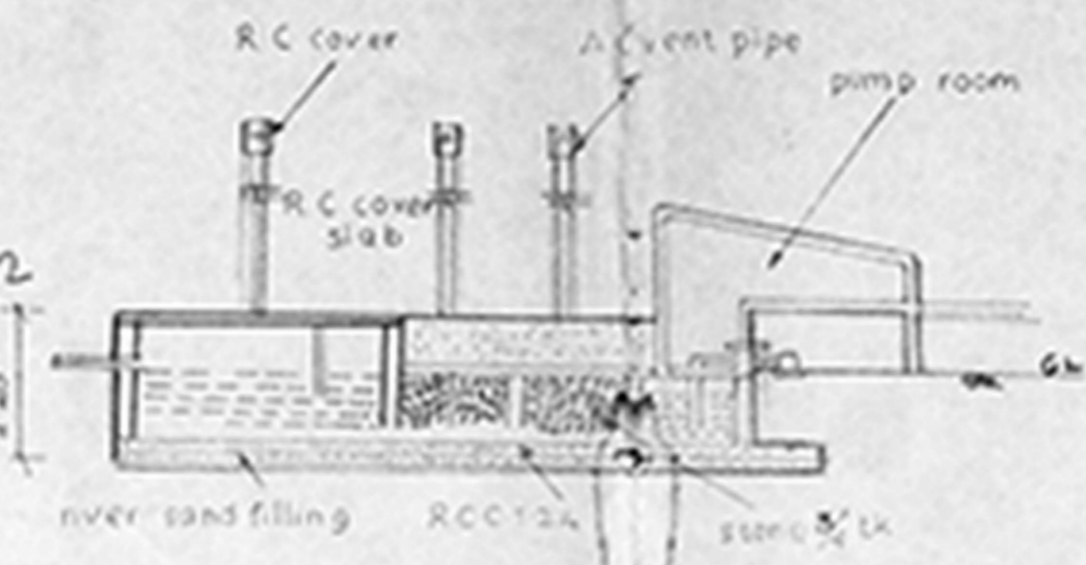

SECTION ON A-A

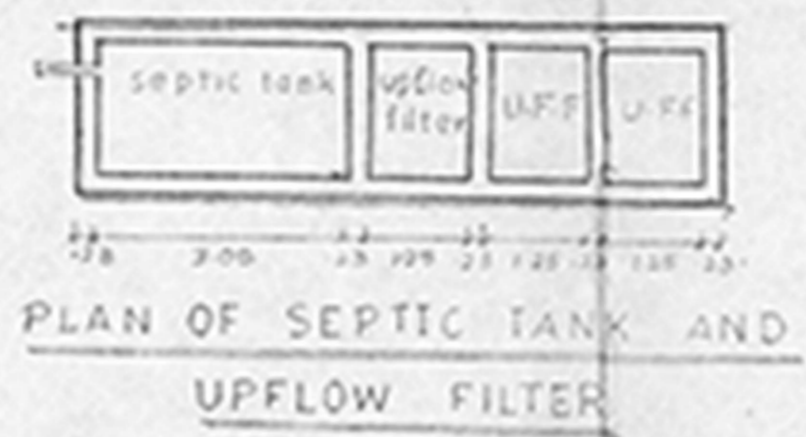

PLAN OF SEPTIC TANK AND UPFLOW FILTER

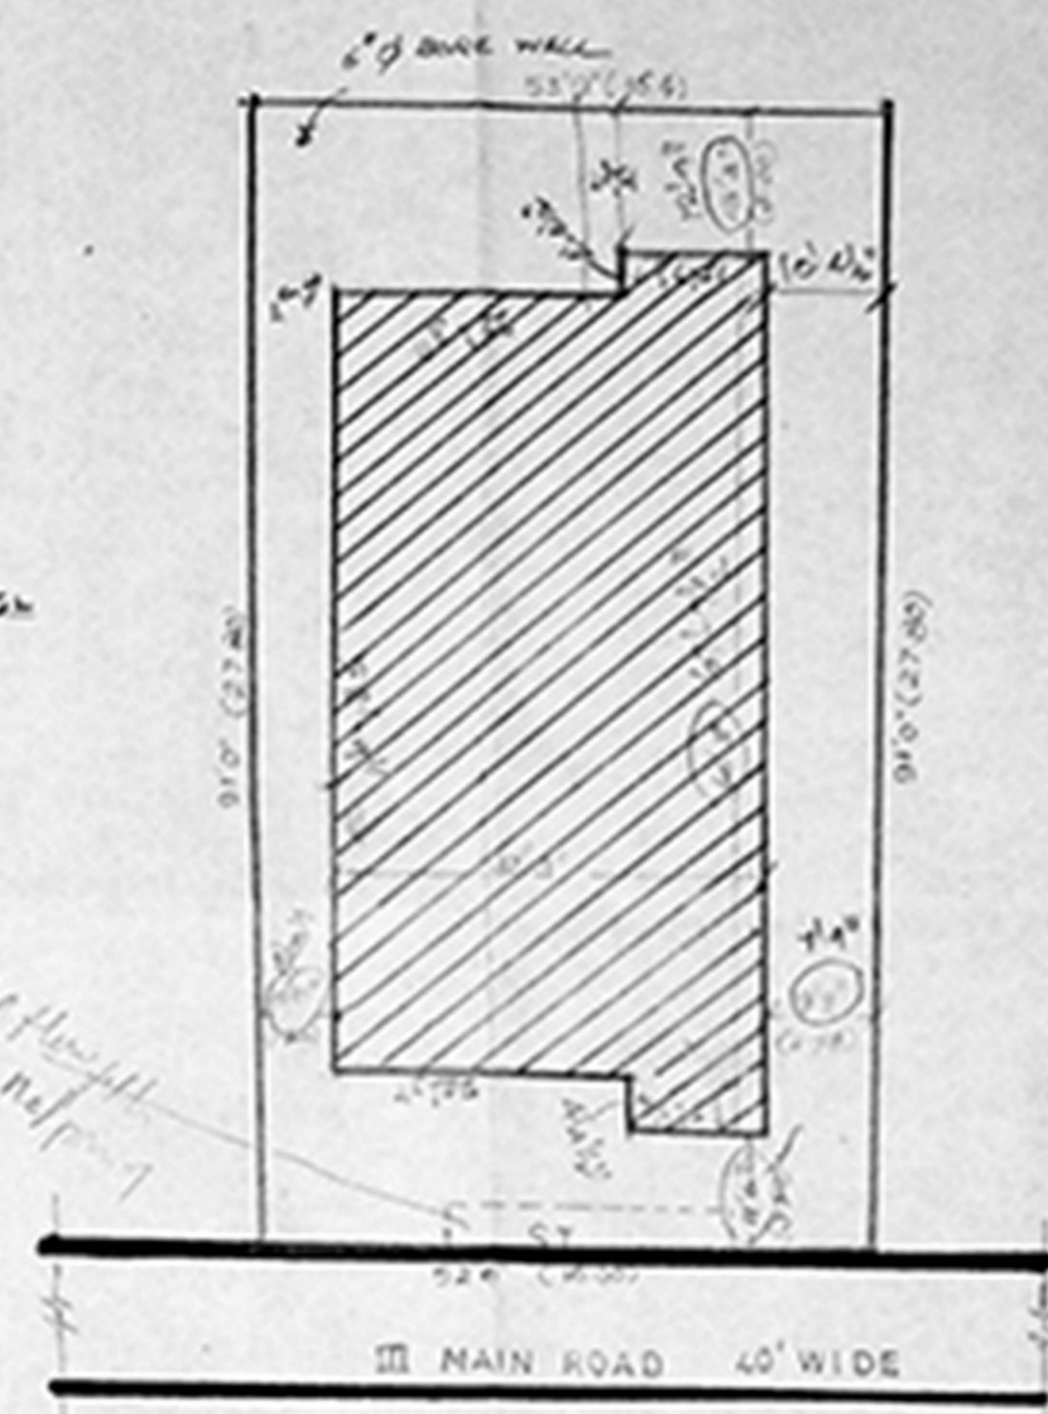

SITE PLAN
 SCALE 1" = 16' @ 1/200

PLAN SHOWING THE PROPOSED CONSTRUCTION OF THE DWELLING AT PLOT NO. 96 SADASIVA NAGAR MADIPAKKAM. S. No. 101/34.

MMDA (B)/PP No. C.No. 12/25/94

Part I
 Part II

A.M.

SCHEDULE OF JOINERIES

D. DOOR	3'6" x 7'6"	0.91 x 3.13
DR. DOOR	2'6" x 7'6"	0.78 x 3.13
N. WINDOW	3'0" x 4'6"	0.91 x 1.37
N. - RC	4'6" x 4'6"	1.37 x 1.37
V. VENTILATOR	3'6" x 2'0"	0.91 x 0.61

COLOUR INDEX

PROPOSAL

ROAD/STREET



BOUNDARY/WALL

AREA SCHEDULE:


EXTENT OF THE SITE	: 449 sq. ft.
GROUND FLOOR COVTH	: 215 sq. ft.
FIRST FLOOR COVTH	: 215 sq. ft.
F.C. COVERAGE	: 48%
F.S.I.	: 86%

OWNER
 H.B. Raman Bai.


ENGINEER
 K. Narasimhan
 Licensed Surveyor-344
 CORPORATION OF MADRAS
 Consulting Engineer
 REG. NO. 77, ASTA CROSS ROAD,
 WEST MAMBALEM, MADRAS-53

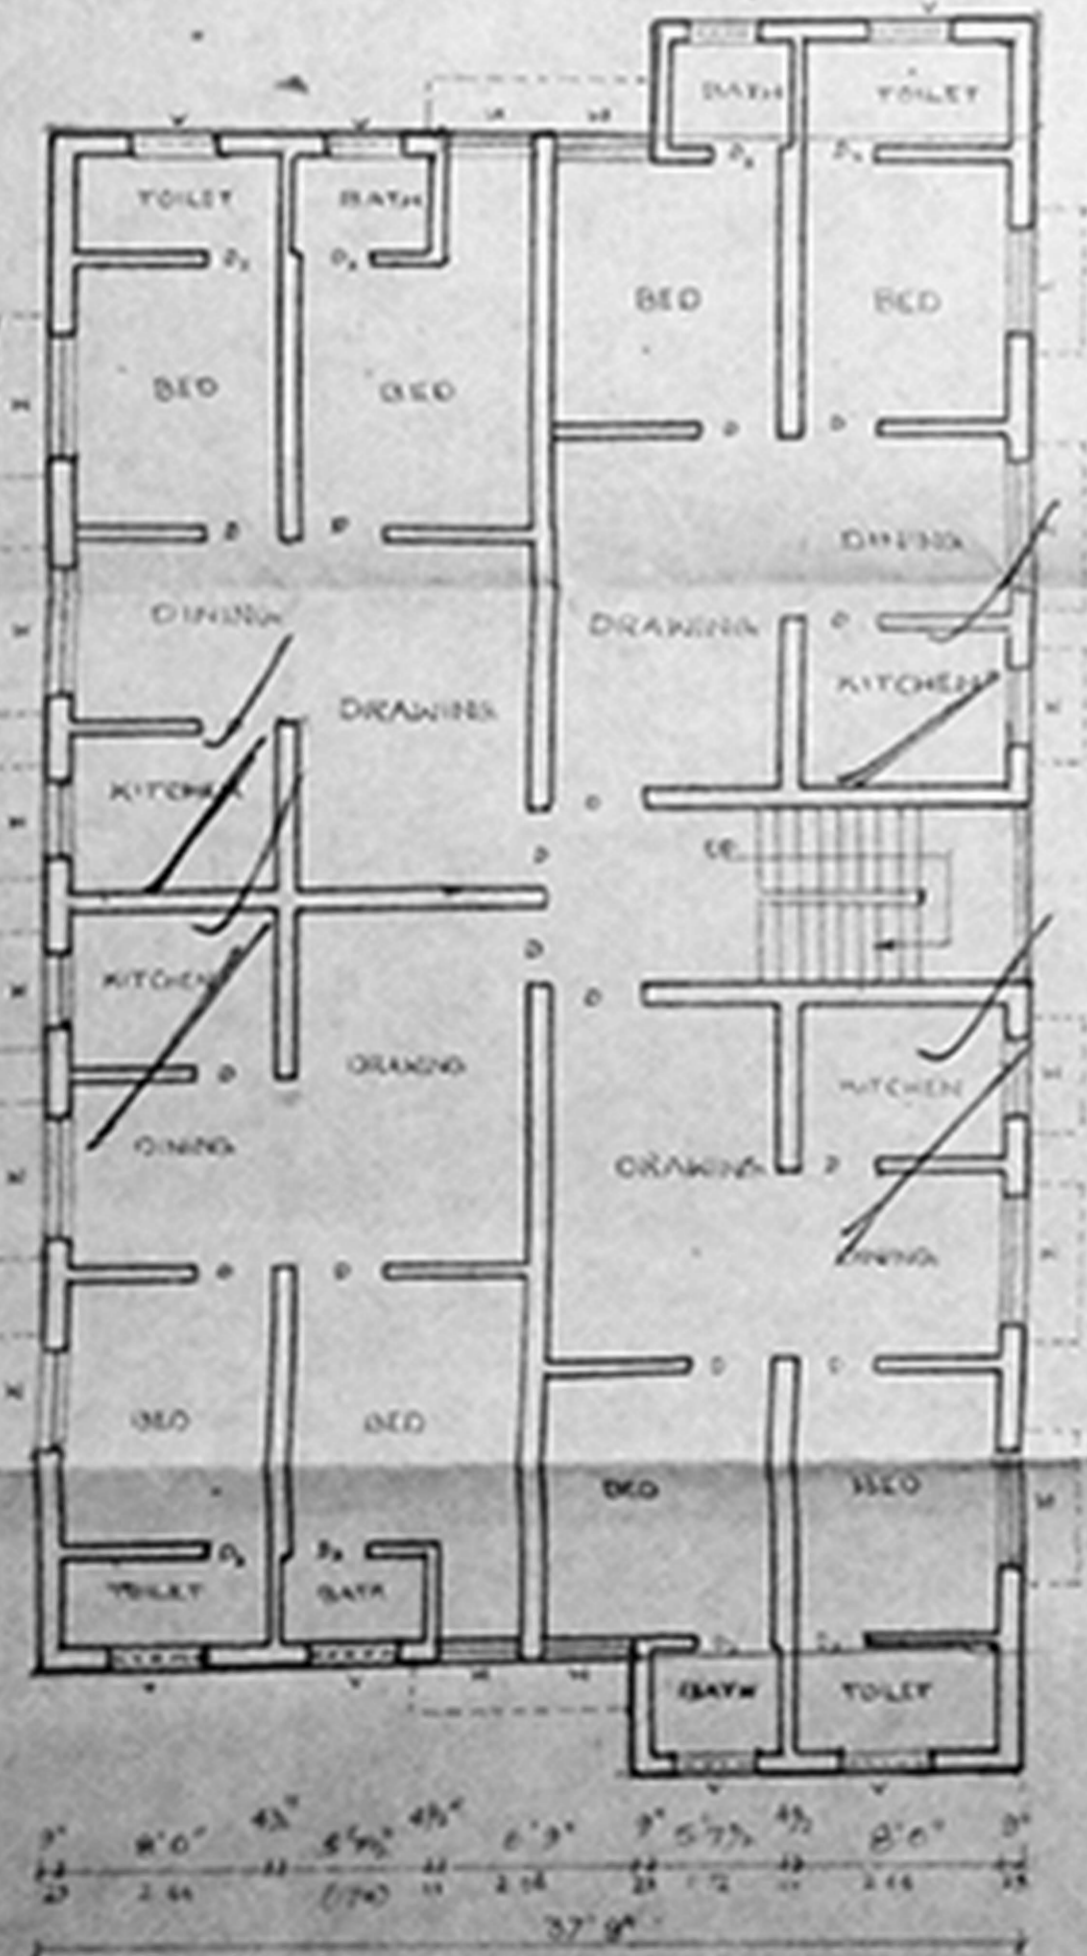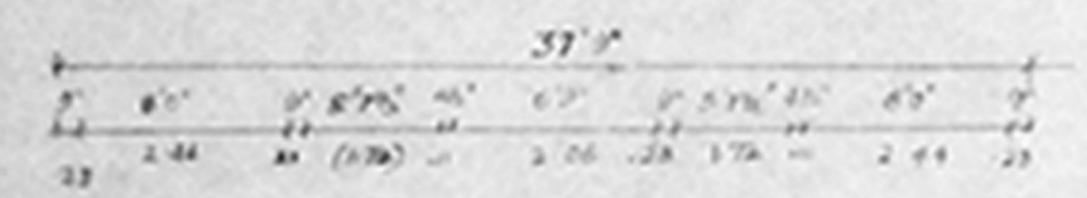

GROUND FLOOR PLAN

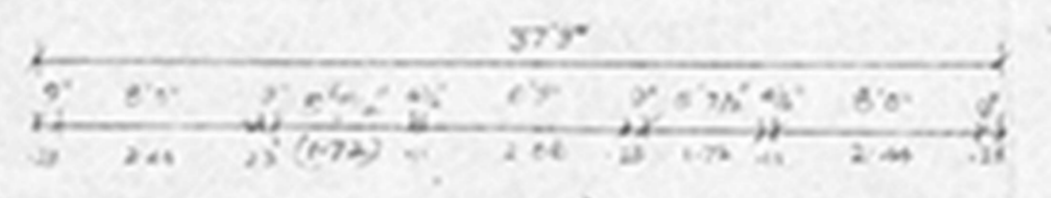


FIRST FLOOR PLAN

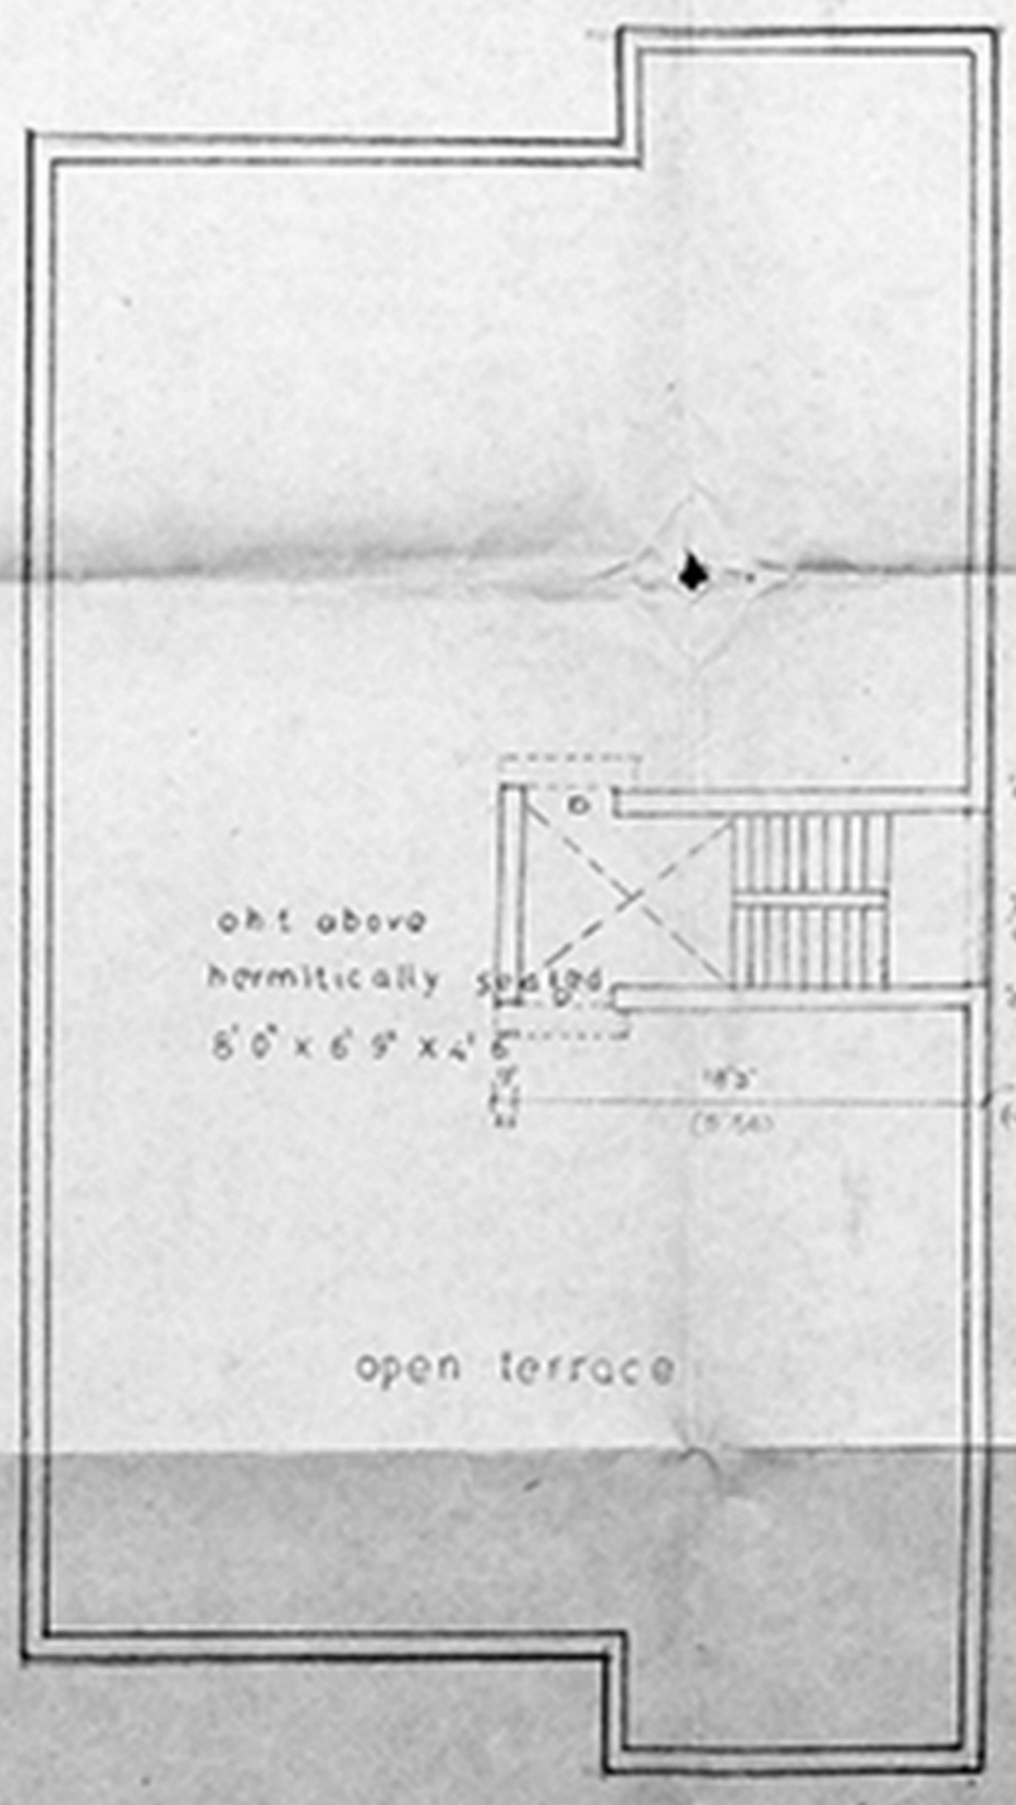

TERRACE FLOOR PLAN

2.0
 5.12
 6.9
 1.102
 20.27
 2.2
 20.27

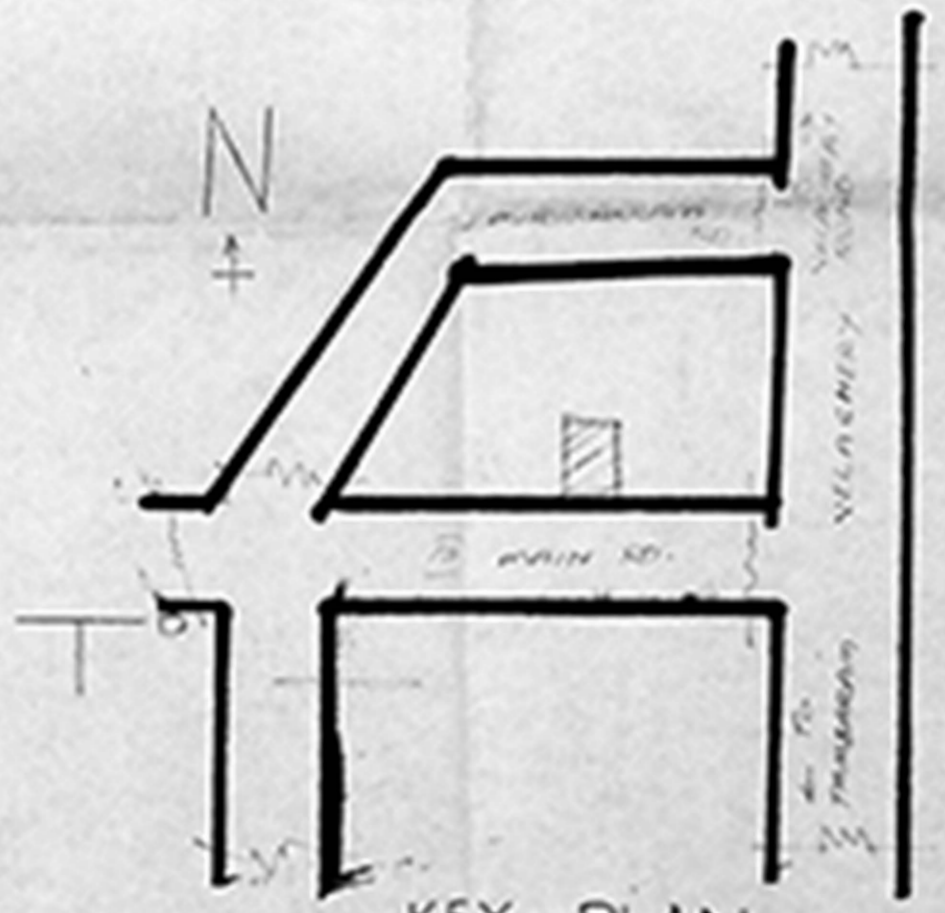

KEY PLAN
 NOT TO SCALE