




FRONT ELEVATION

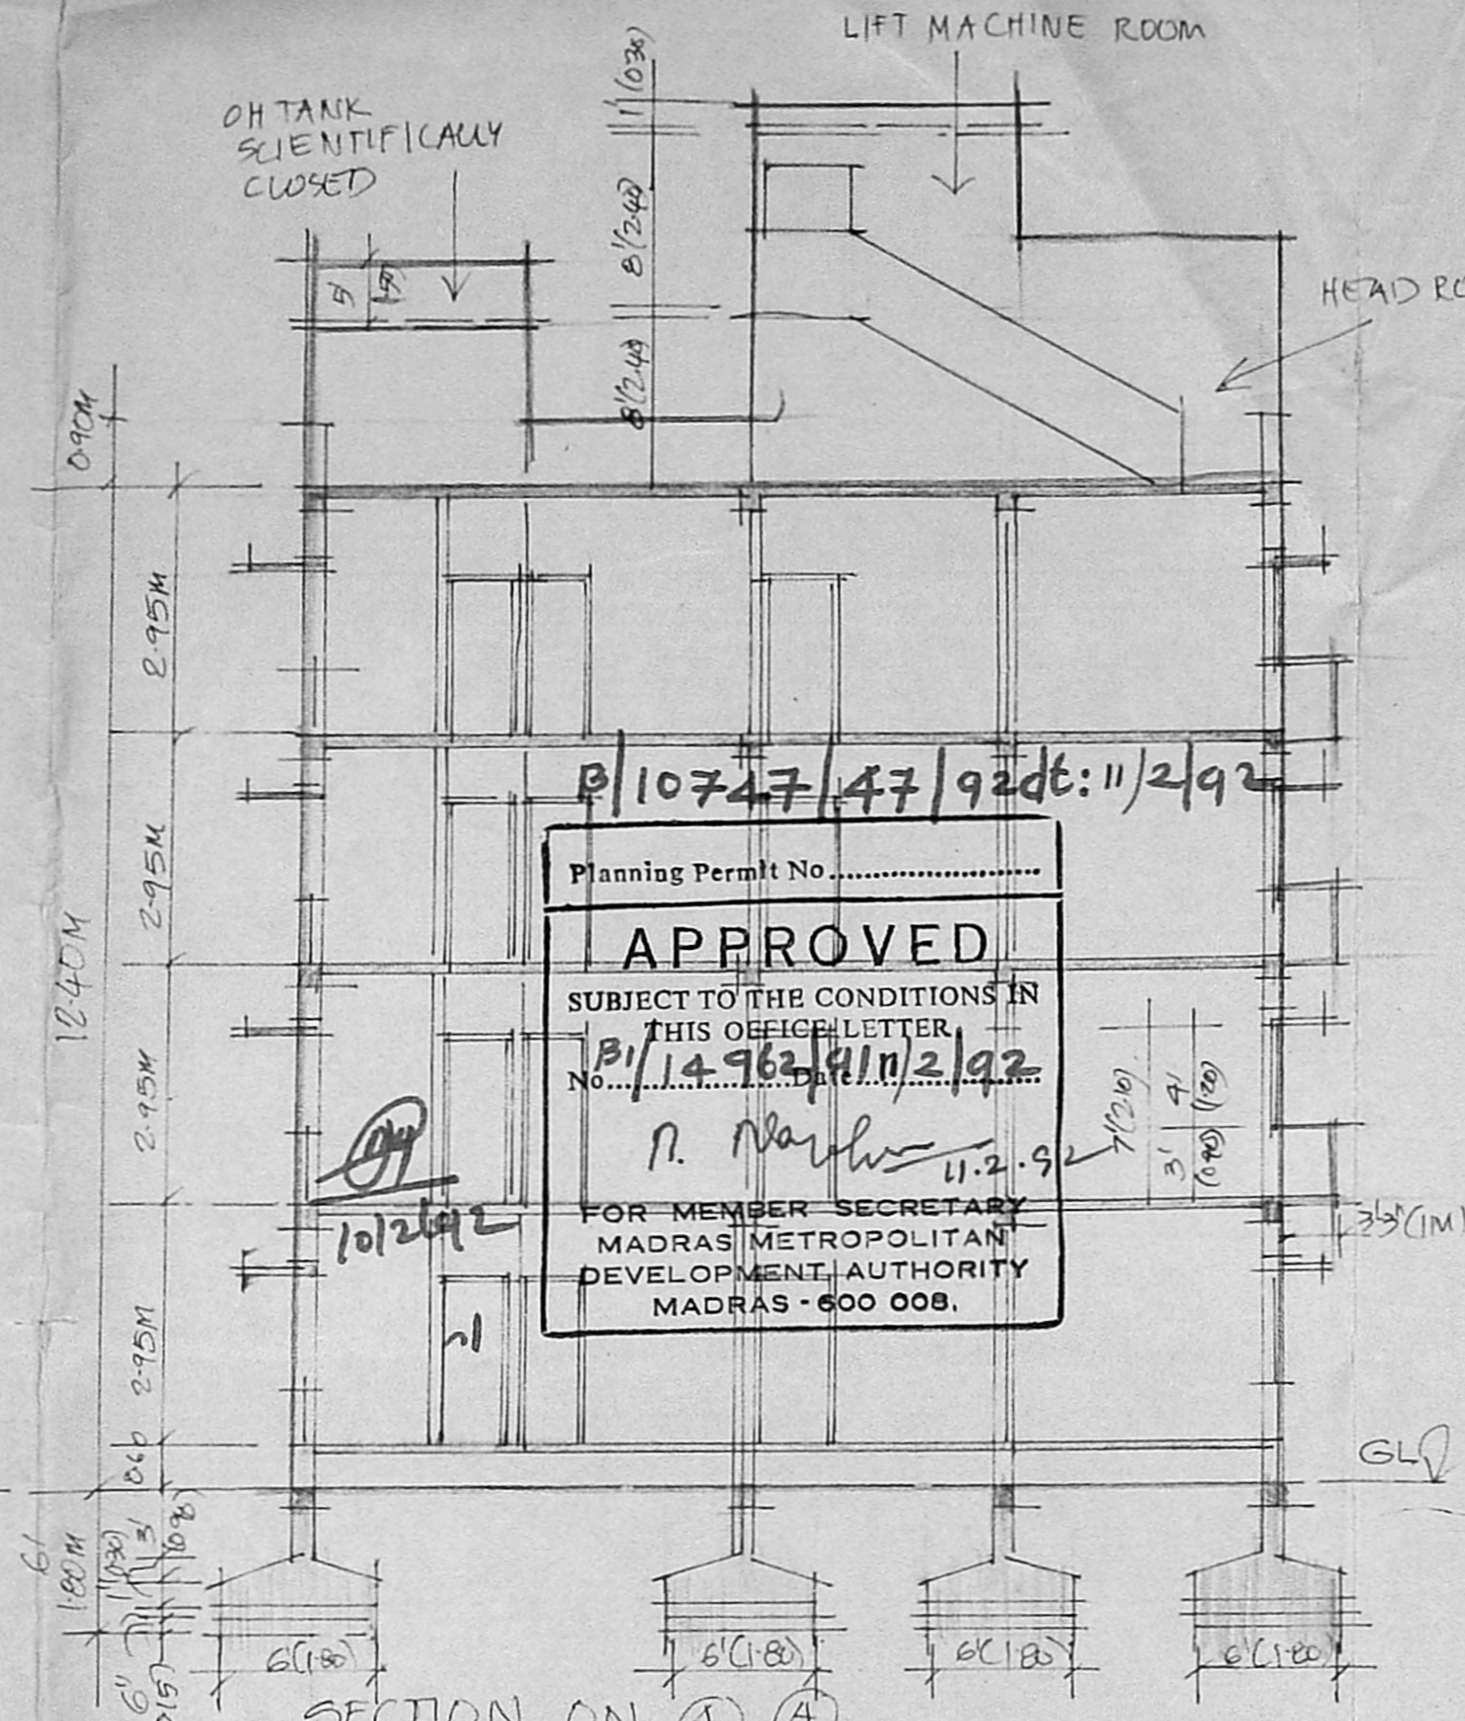

SECTION ON A-A

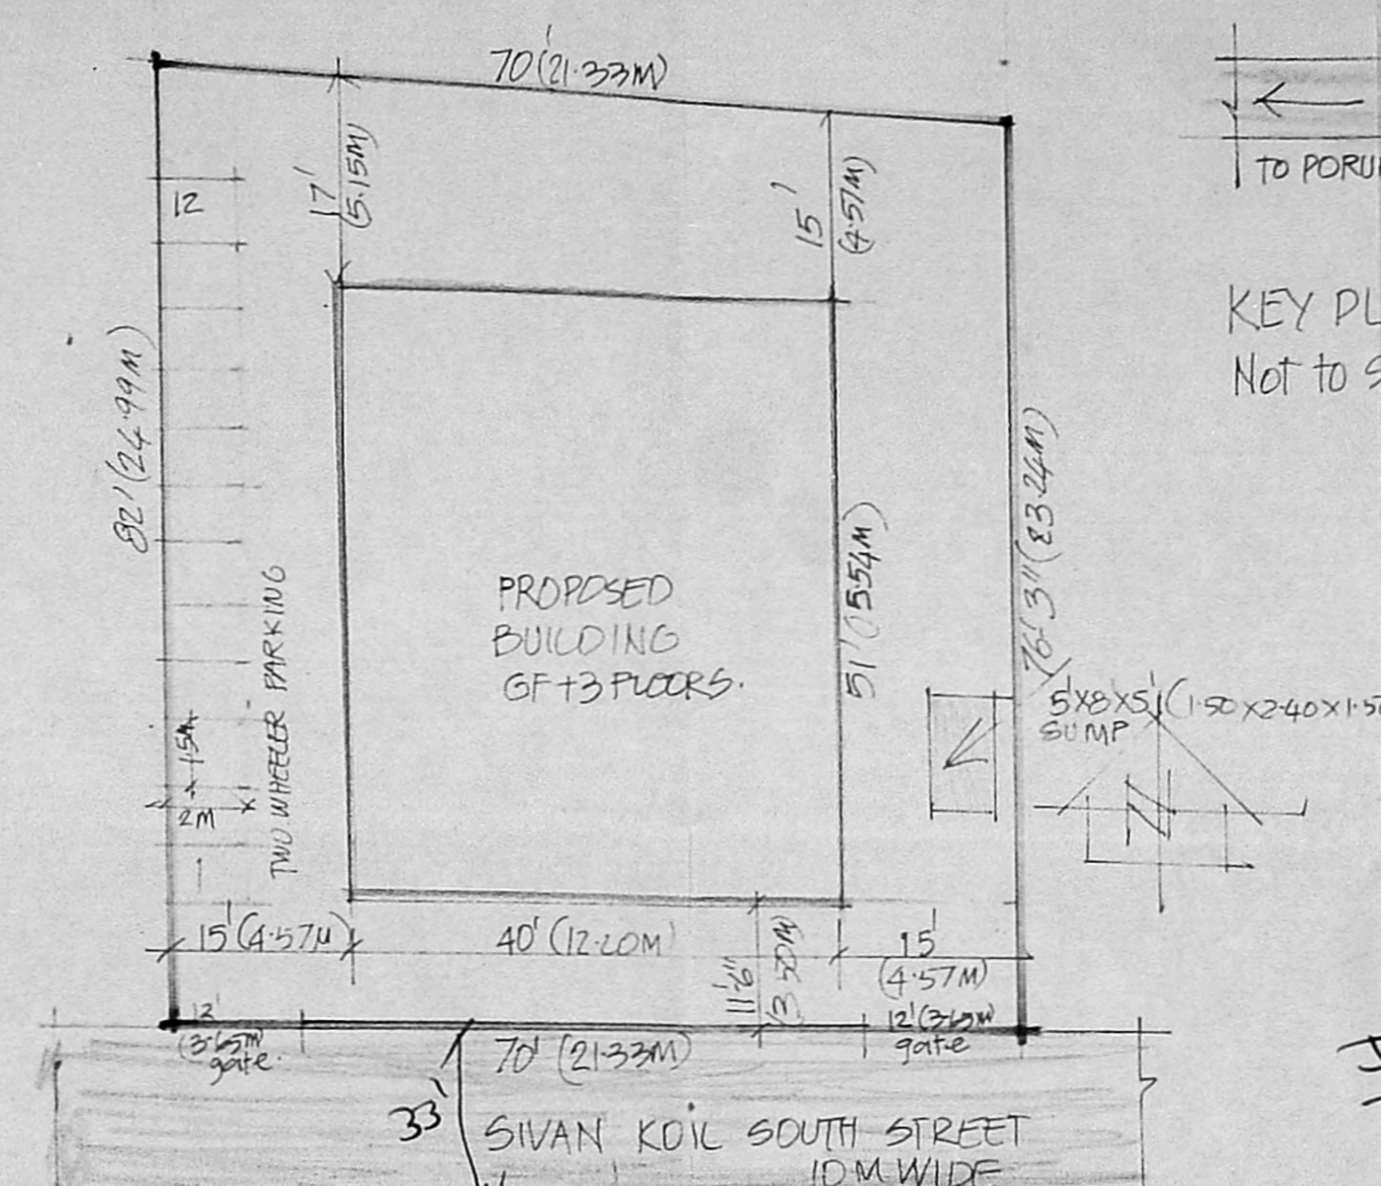

SITE PLAN
Scale 1"=16' (1cm=2m)

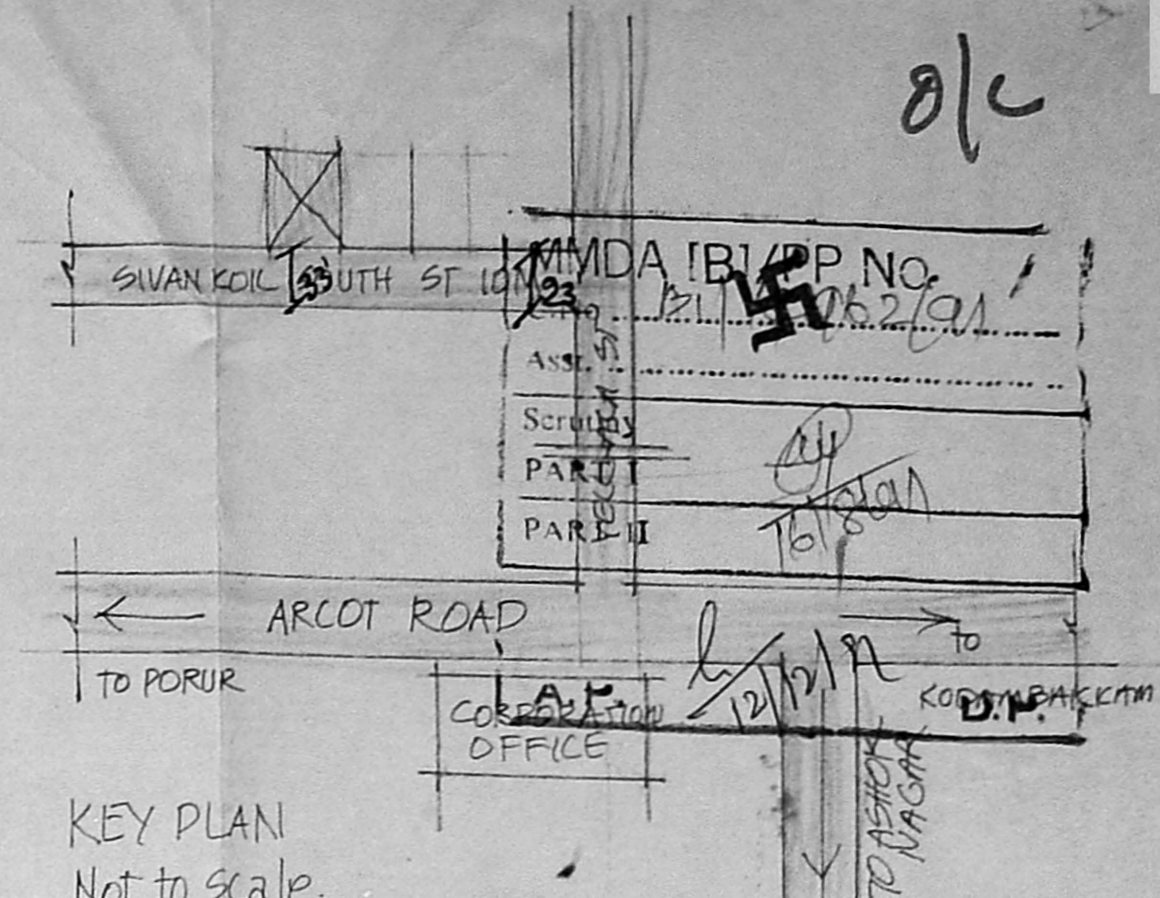


KEY PLAN
Not to scale.


SCHEDULE OF AREAS

AREA OF PLOT	5538.75	514.54
AREA IN GF	2040	184.51
AREA IN F.F.	2086	193.78
AREA IN S.F.	2086	193.78
AREA IN T.F.	2086	193.78
TOTAL AREA	8246	770.88
F.A.R.	10.49	
PLOT COVERAGE	36.83%	


Planning Permit No. **P/10747/47/92dt:11/2/92**
APPROVED
 SUBJECT TO THE CONDITIONS IN THIS OFFICE LETTER
 No. **P/14962/11/2/92**
 N. Marudhaniam
 FOR MEMBER SECRETARY
 MADRAS METROPOLITAN
 DEVELOPMENT AUTHORITY
 MADRAS - 600 008.

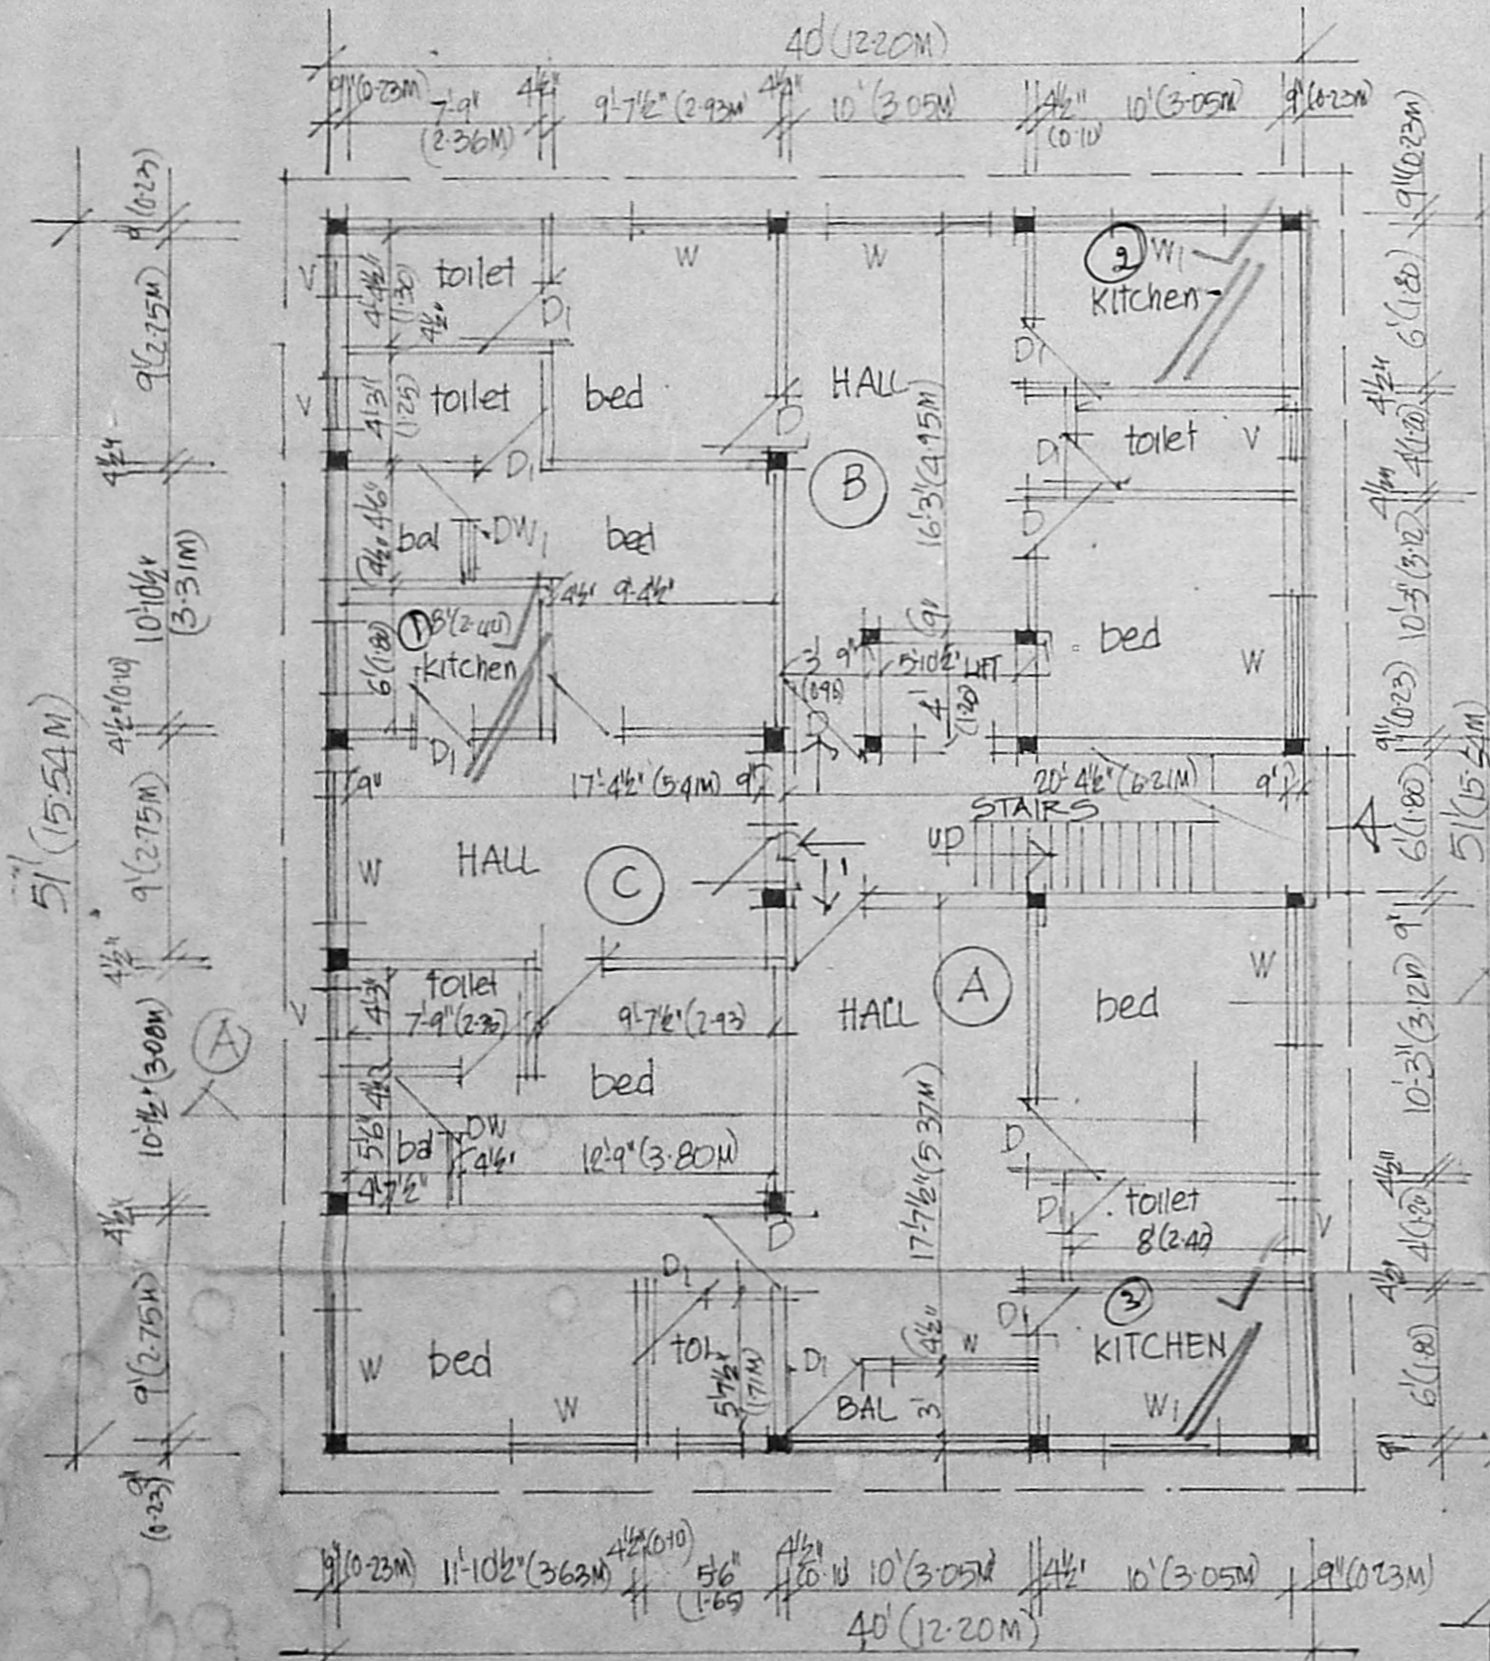

GROUND FLOOR PLAN

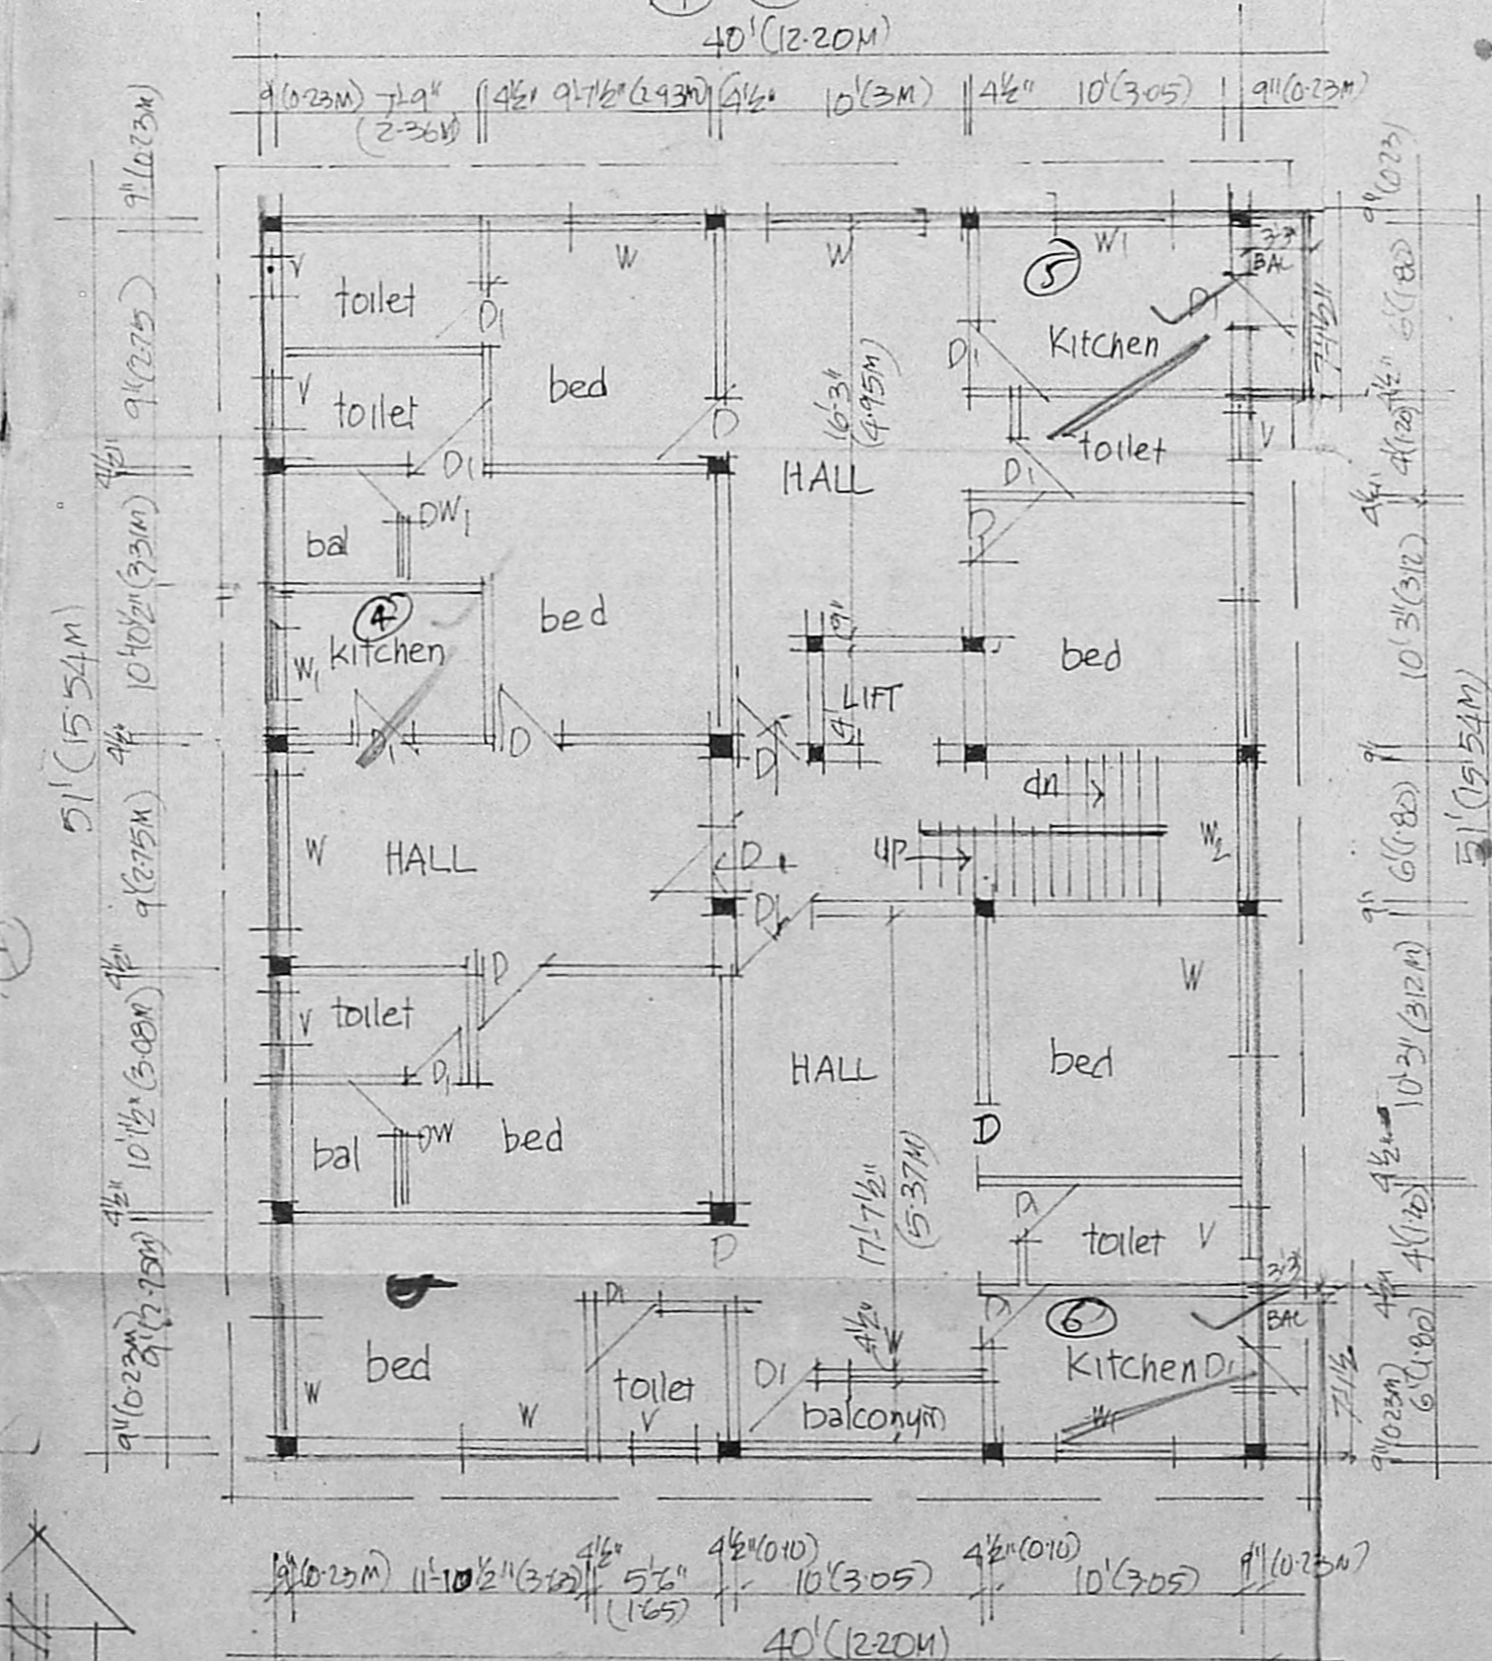

TYPICAL FLOOR PLAN (FIRST SECOND & THIRD)

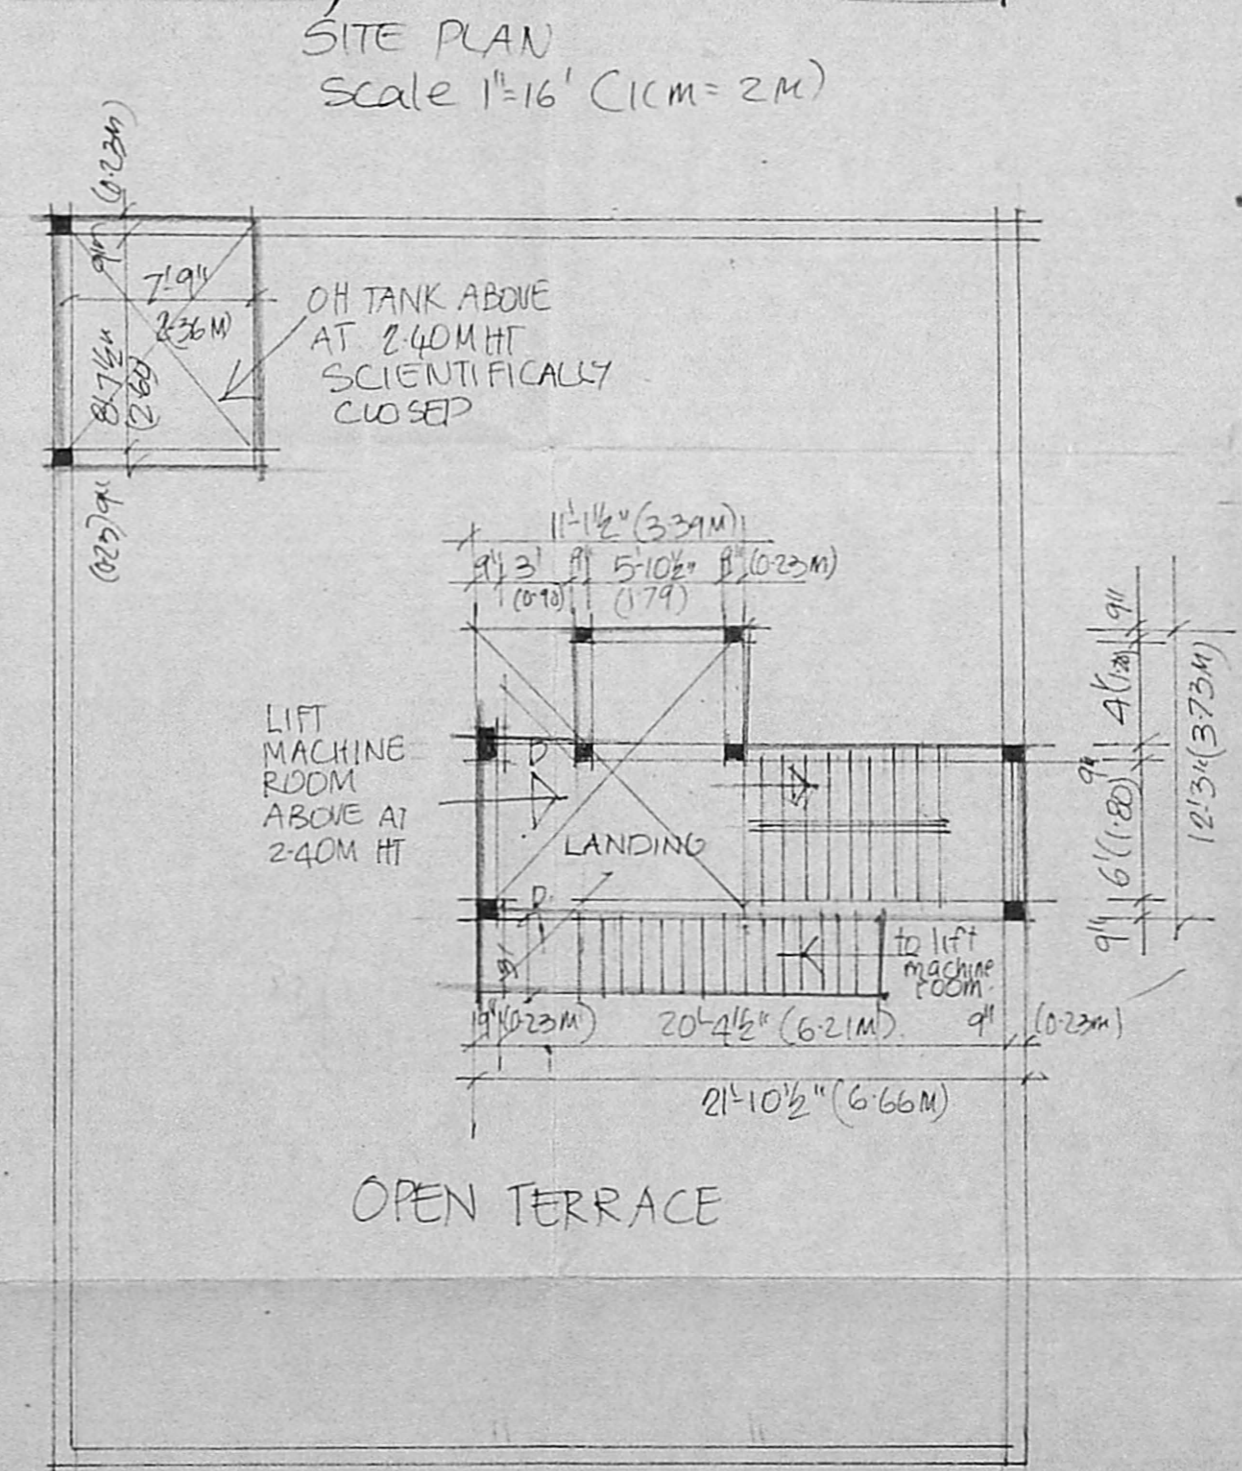

ROOF PLAN

J. Jeyapalan
 10/2/92
 6-9-91

SPECIFICATION
 sand filling in foundation
 P.C.C. 1:5:10 in foundation
 r.c.c. roofing, cols, beams, lintels
 sunshade, roof etc in 1:2:4
 bk wk in cm 1:5
 mosaic flooring
 weathering course laid to slope
 plastering in cm 1:4

NOTE:
 PROPOSED
 BOUNDARY
 ROADS

SCHEDULE OF JOINERY
 D 2'x7' (0.90x2.10M) TV door
 D1 2'6"x7' (0.80x2.10M) do
 DW 5'6"x7' (1.65x2.10) door/window
 DW1 4'6"x7' (1.30x2.10) do
 W 5'x4' (1.50x1.20) AL window
 W1 4'x4' (1.20x1.20) do
 W2 6'x4' (1.80x1.20) do
 V 3'x2' (0.90x0.60) AL ventilator

PROPOSED DWELLING FLATS AT NO 7,
 SIVAN KOIL SOUTH STREET,
 KO DAMBARKAM MADRAS IN T.S. NO
 42/B, BLOCK NO 7. FOR
 MRS. MARIYAYI.

SCALE 1"=8' (1cm=1m) DATE 15/7/91

K. Suresh Bala

POWER OF ATTORNEY

ANNAMACHARI
 A.R. RAMACHANDRAN
 57 Adam street
 MYAPORE
 MADRAS
 LICENSED SURVEYOR
 CLASS I No 266