



88'-0" (26.82)

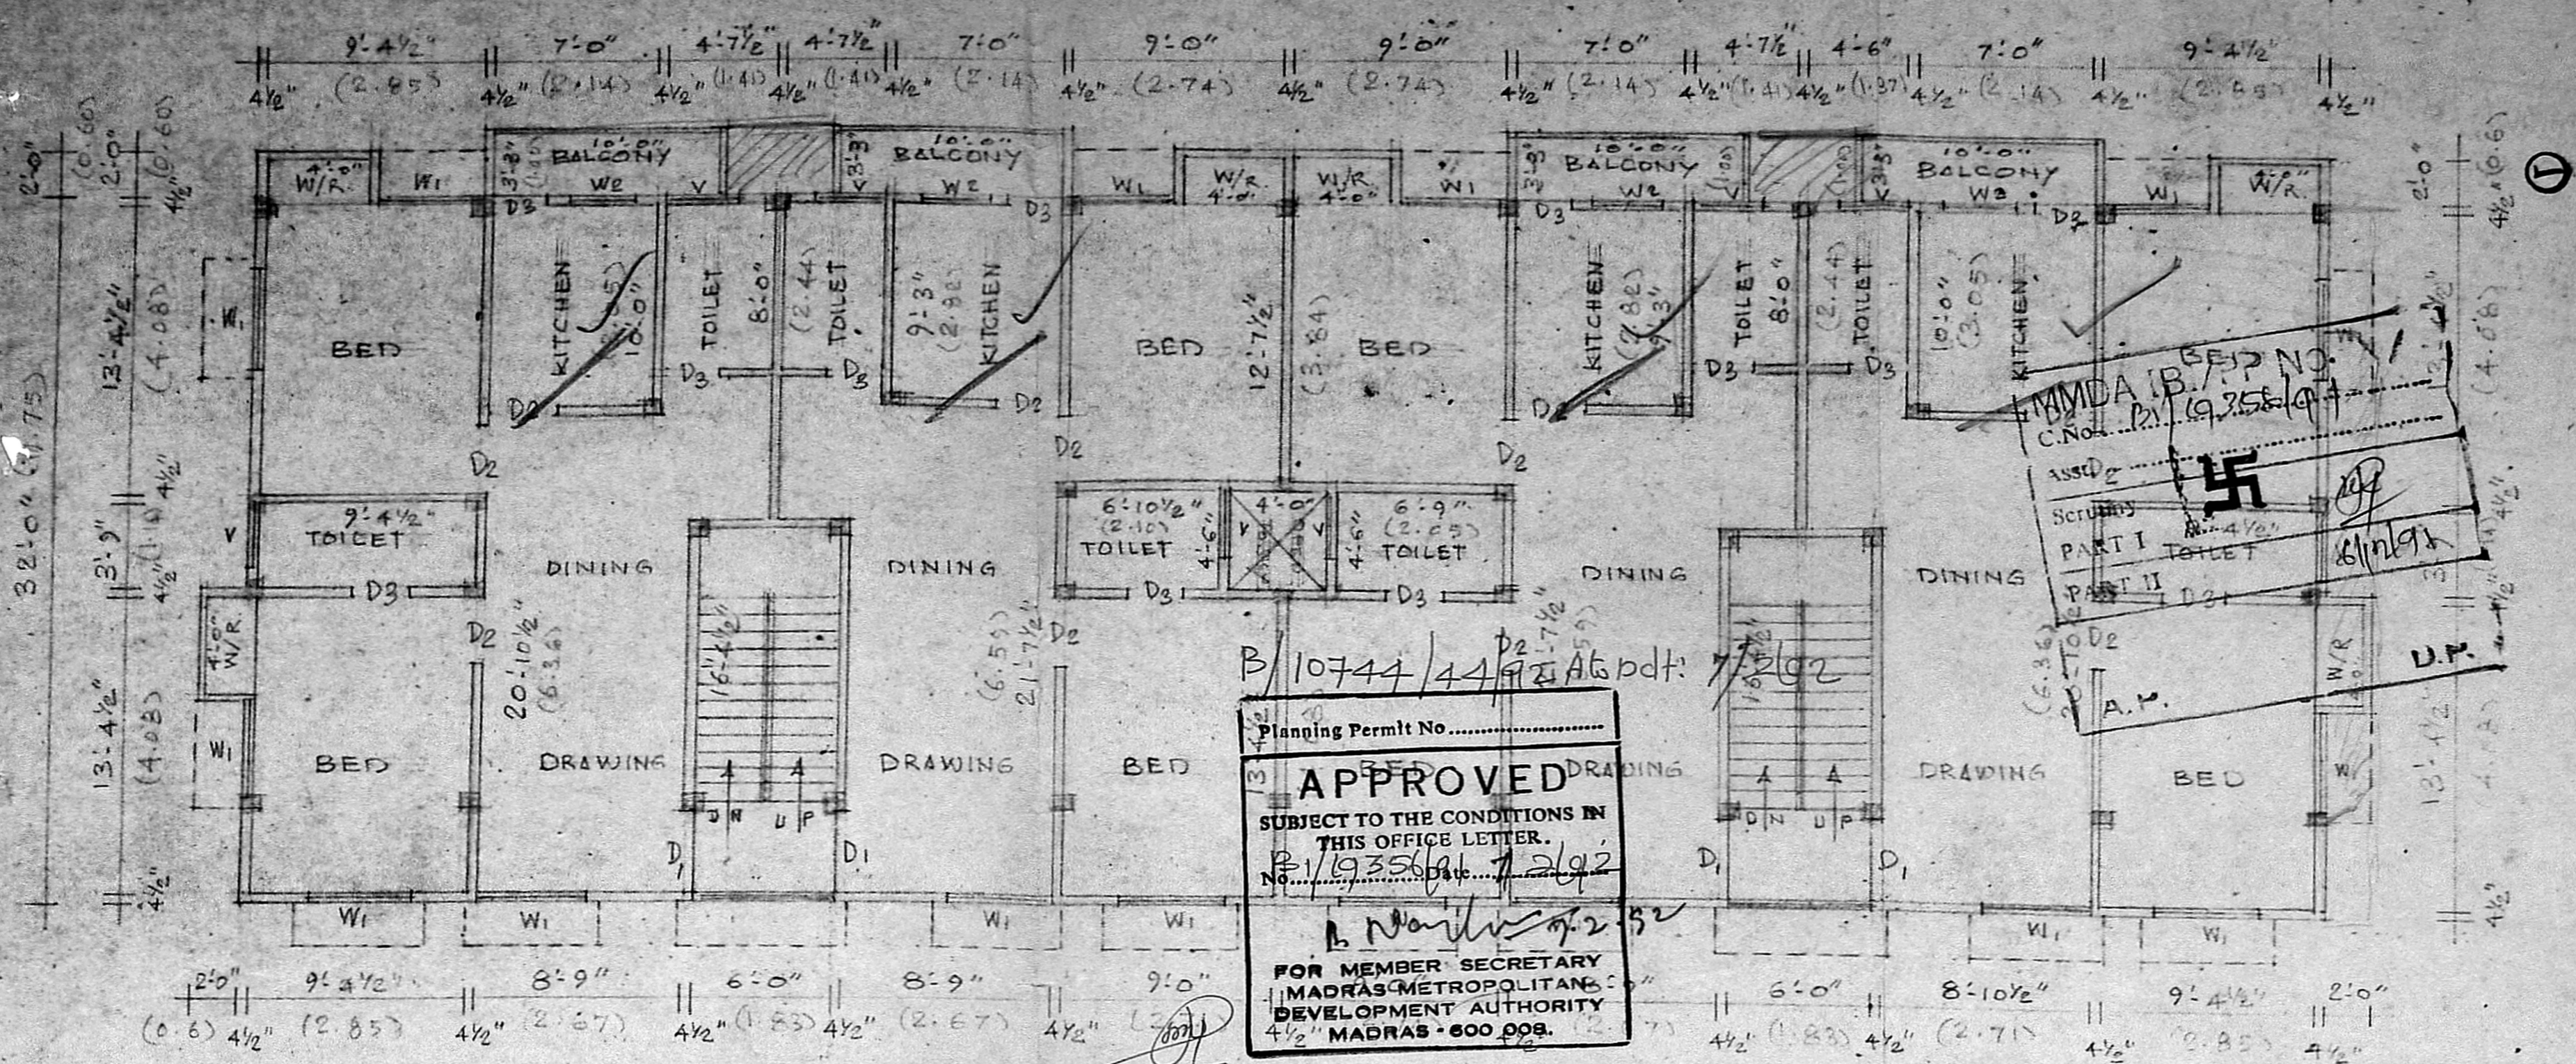

TYPICAL FLOOR PLAN OF FIRST AND SECOND FLOOR, BLOCK A.

88'-0" (26.82)

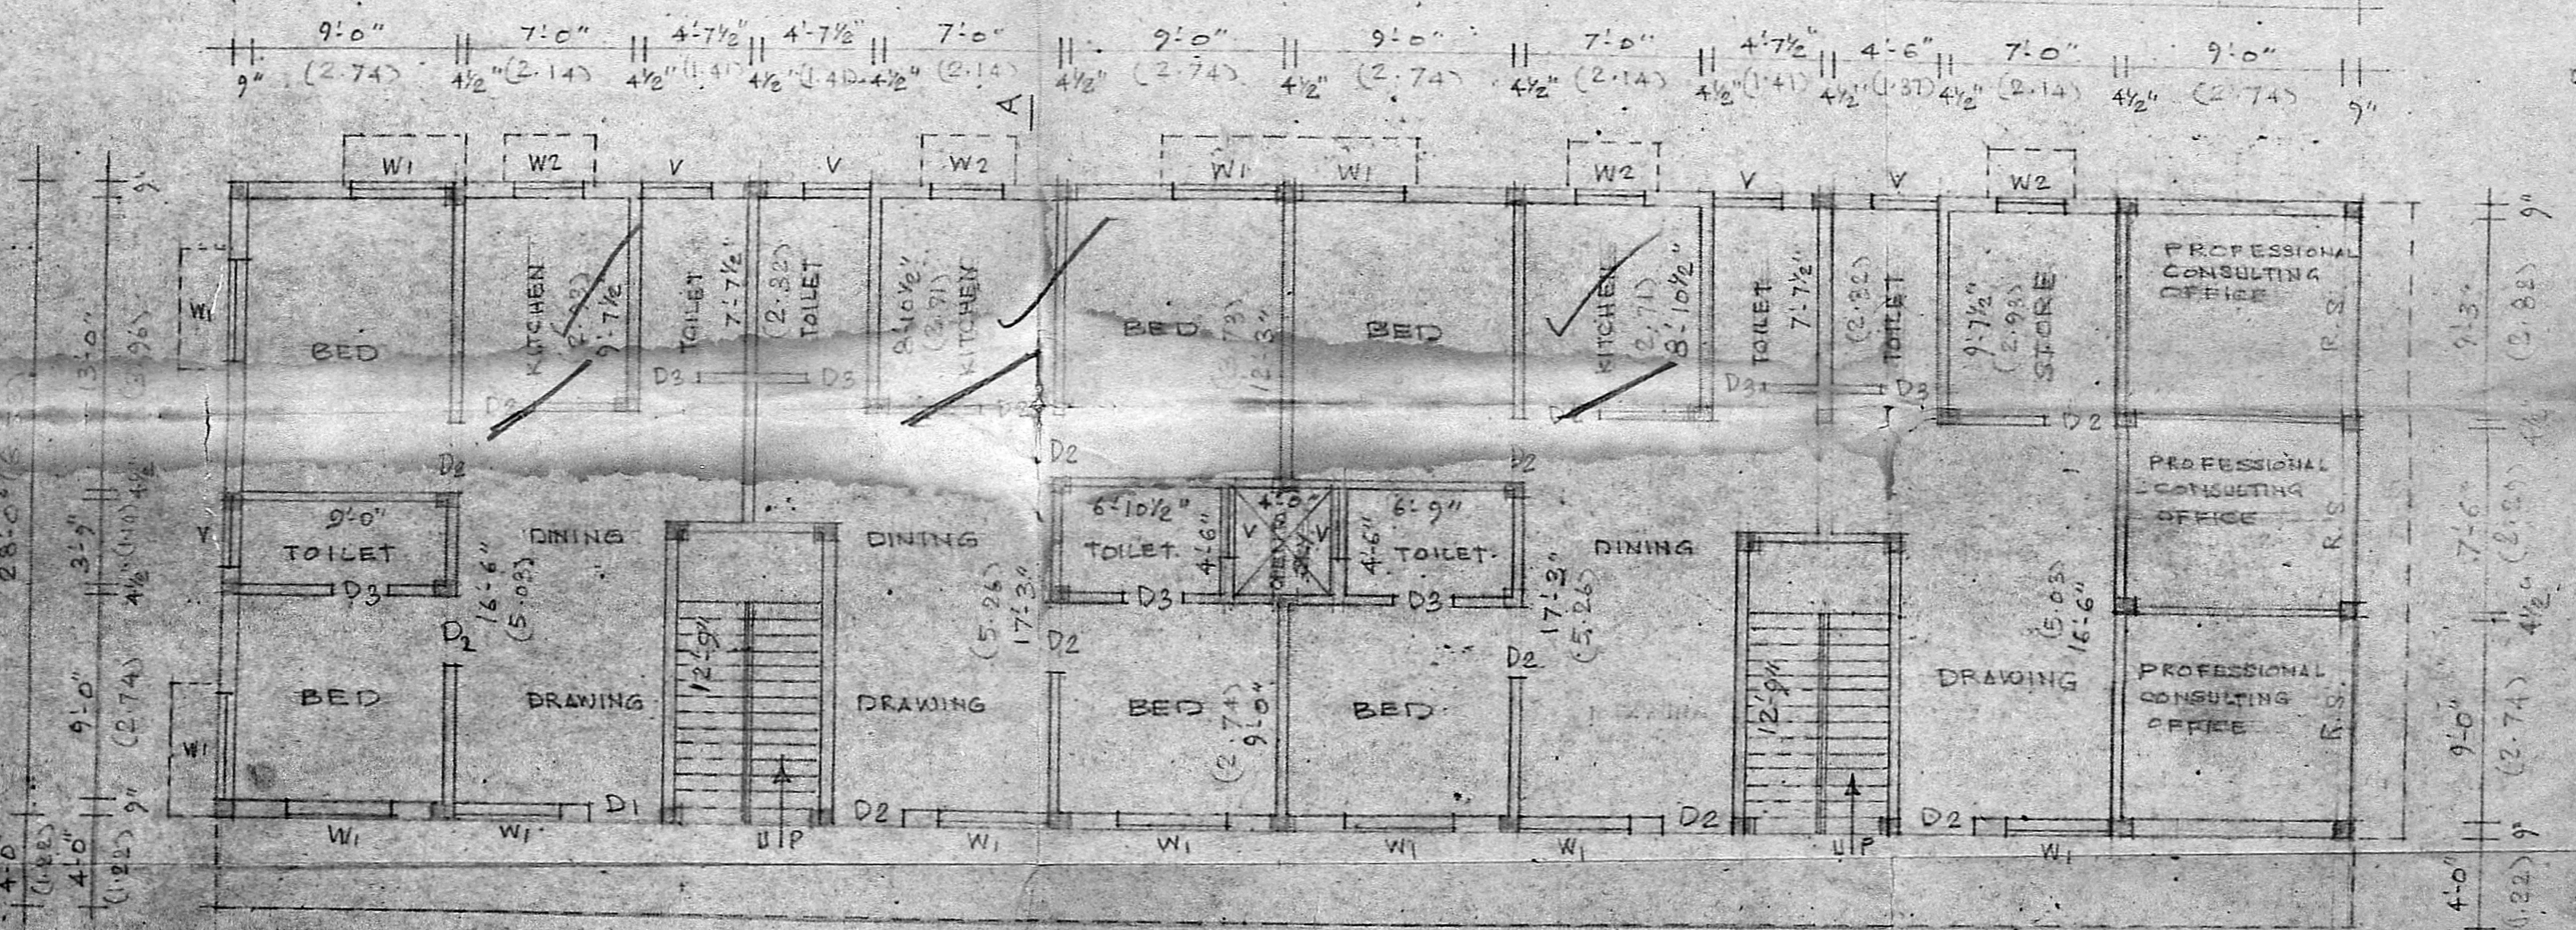

CANTILEVERED PROJECTION / GROUND FLOOR PLAN BLOCK A

PLAN SHOWING THE PROPOSED RESIDENTIAL FLATS AT NO. 2, EAST MADA STREET, THIRUVANMIYUR, MADRAS-41. BEARING S. N. 177/2. DIVISION NO. 150. SCALE 1"=6'

*A. Narayana*  
*C. Veegha*  
OWNERS:

*U. N. R.*  
**C. E. NAGENDRAN, L.C.E.**  
CONSULTING ENGINEER CIVIL  
LICENCED SURVEYOR IN R. 24 YOR  
CORPORATION OF MADRAS  
178, ROYAPETTA HIGH ROAD  
MADRAS-600 008



Revised plan  
2/30/12

SHEET NO. 2


SCIENTIFICALLY COVERED OVER HEAD WATER TANK

MMDA (B) / PP NO. 19356 (A)  
REVISED PLAN SHOWING THE  
PROPOSED RESIDENTIAL FLATS  
PART I - AT NO. 52 EAST MADA STREET,  
PART II - THIRUVANMIYUR, MADRAS - 41. BEARING  
S. 82° 17' 21" DIVISION NO. 150.  
SCALE: 1" = 6'


REFERENCE:  
BRICK WORK WITH G.M. 1:4  
PLASTERING WITH G.M. 1:4. 1/2" TH.  
MOSAIC FLOORING OVER  
B.J. CON. WITH G.M. 1:4. 8. 1/2" TH.

COLOUR INDEX:  
PROPOSALS  
ROADS  
BOUNDARY

LICENSED SURVEYOR  
C.E. NAGENDRAN, L.C.E.  
CONSULTING ENGINEER CIVIL  
LICENCED SURVEYOR NO. 24  
CORPORATION OF MADRAS  
176, ROYAPETTA HIGH ROAD  
MADRAS-600 004.

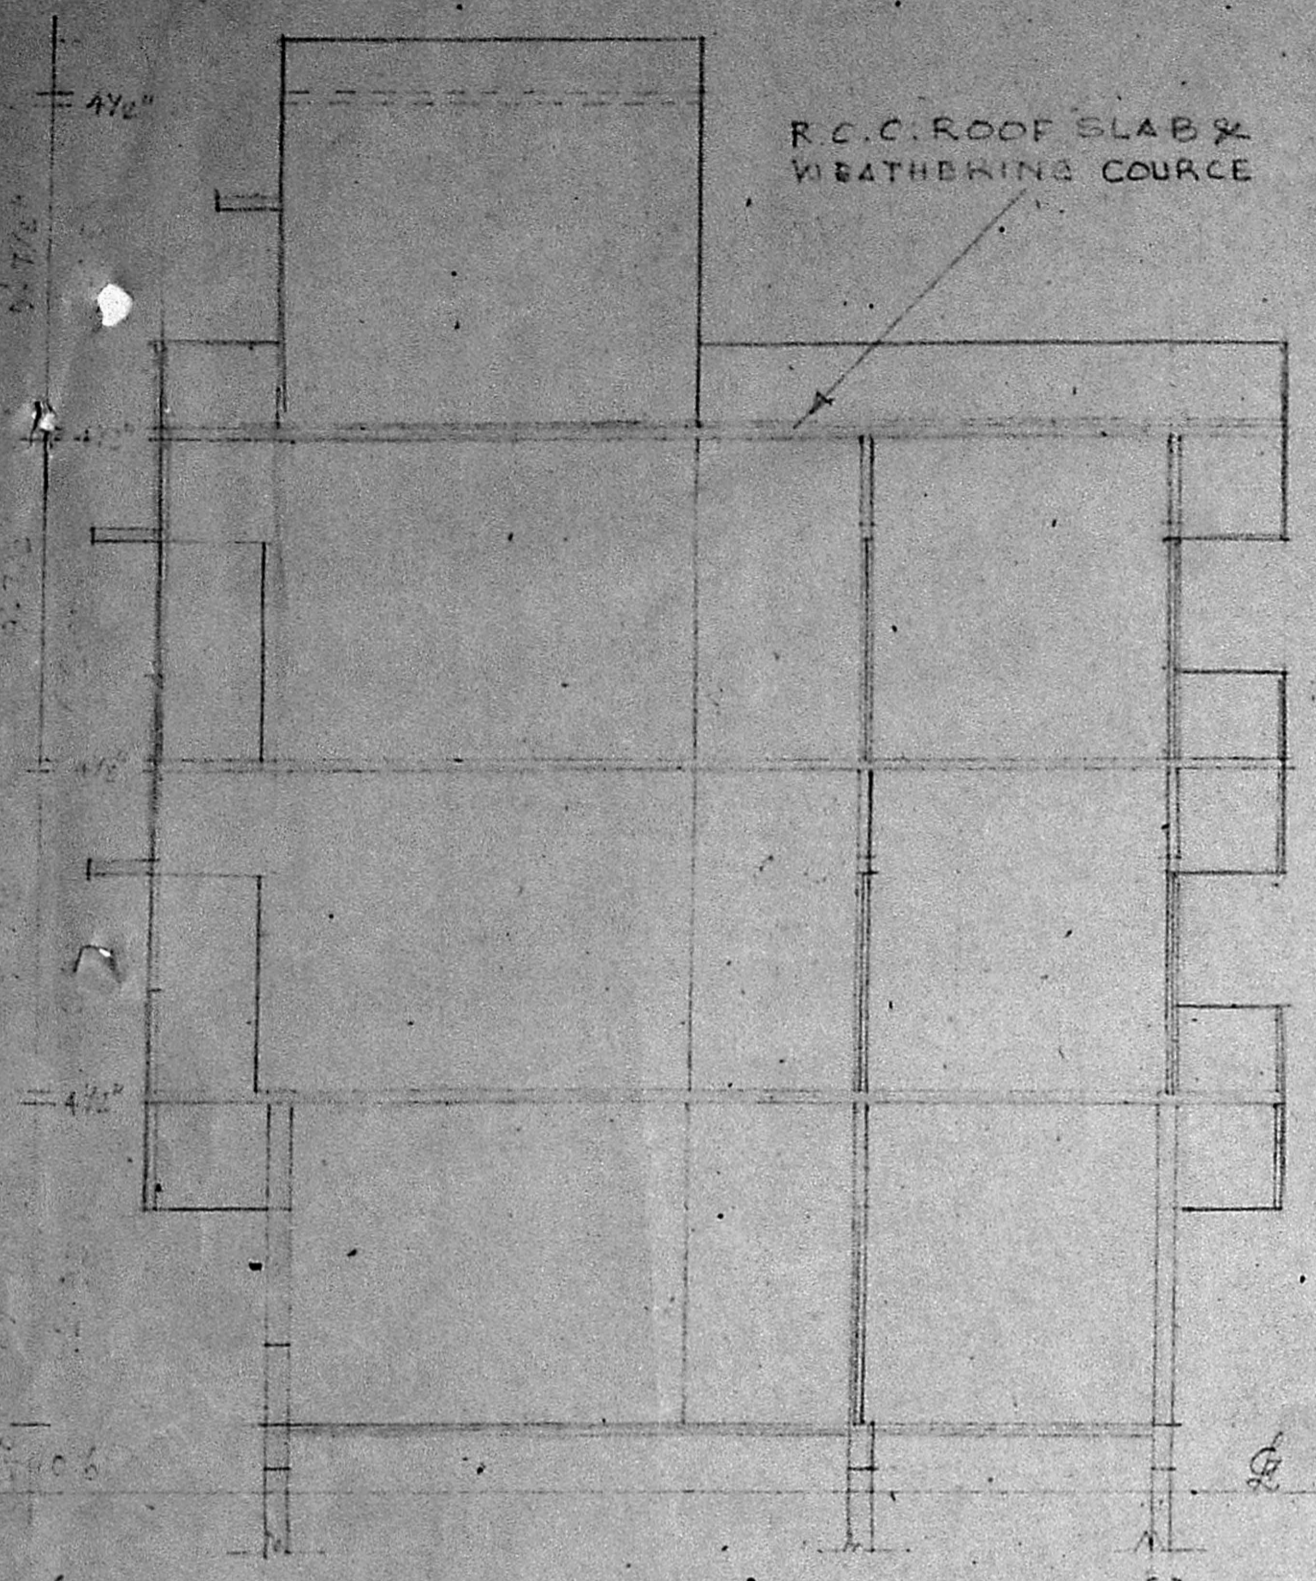

SECTION AT AA

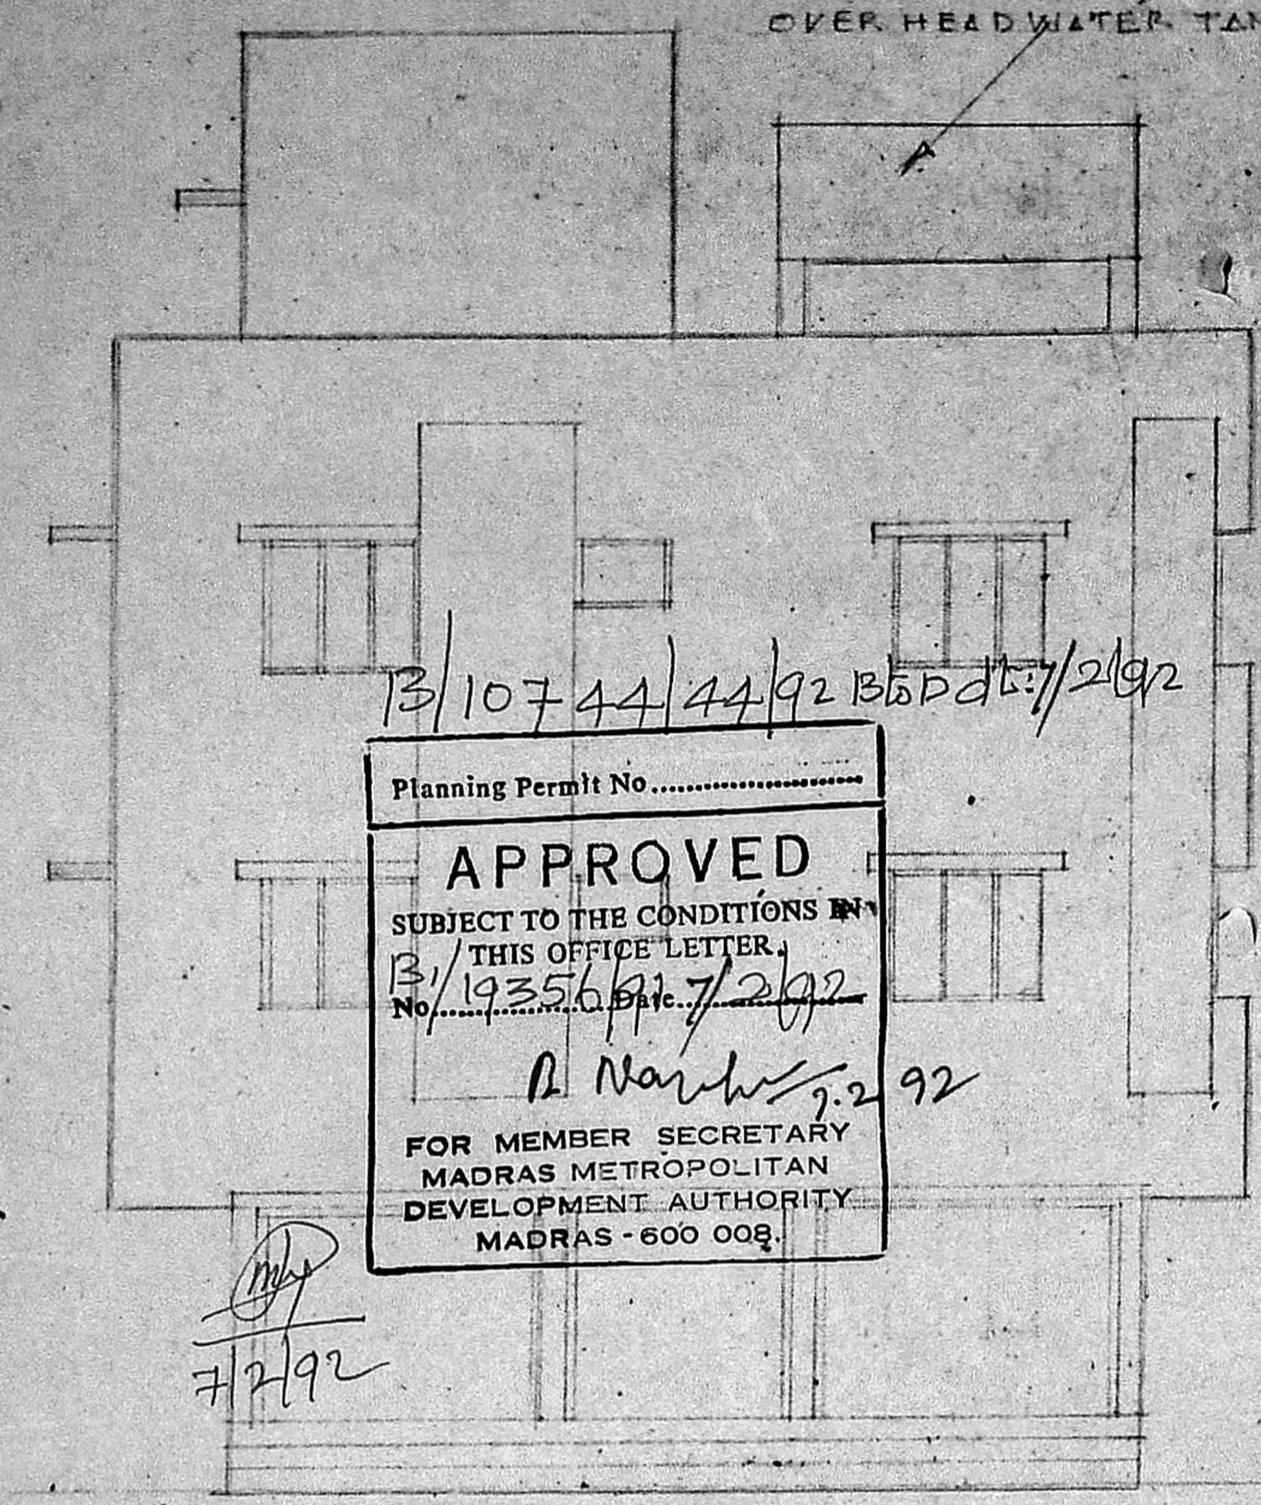



FRONT ELEVATION

13/10744/44/92 B.S.P.D. 7/2/92  
Planning Permit No. ....  
**APPROVED**  
SUBJECT TO THE CONDITIONS IN  
THIS OFFICE LETTER.  
No. 19356 (A) 7/2/92  
B. Narayana 7.2.92  
FOR MEMBER SECRETARY  
MADRAS METROPOLITAN  
DEVELOPMENT AUTHORITY  
MADRAS - 600 008.


A.P. P.P.A. APPROVED BY MMDA VIDE  
L.P. NO. 15891/90. DT. 21.2.91.  
APPROVED B.A. NO. 112/91. DT. 30.4.91.

SCHEDULE OF JOINRY:


D1 T.W. DOOR	3'2" x 6'6"
D2 T.W. DOOR	3'0" x 6'6"
D3 T.W. DOOR	2'6" x 6'6"
O DOOR OPEN	6'0" x 7'6"
W1 T.W. WINDOW	4'5" x 4'0"
W2 T.W. WINDOW	3'0" x 3'0"
W3 T.W. WINDOW	6'6" x 4'0"
J REGRIDDY	5'0" x 6'0"

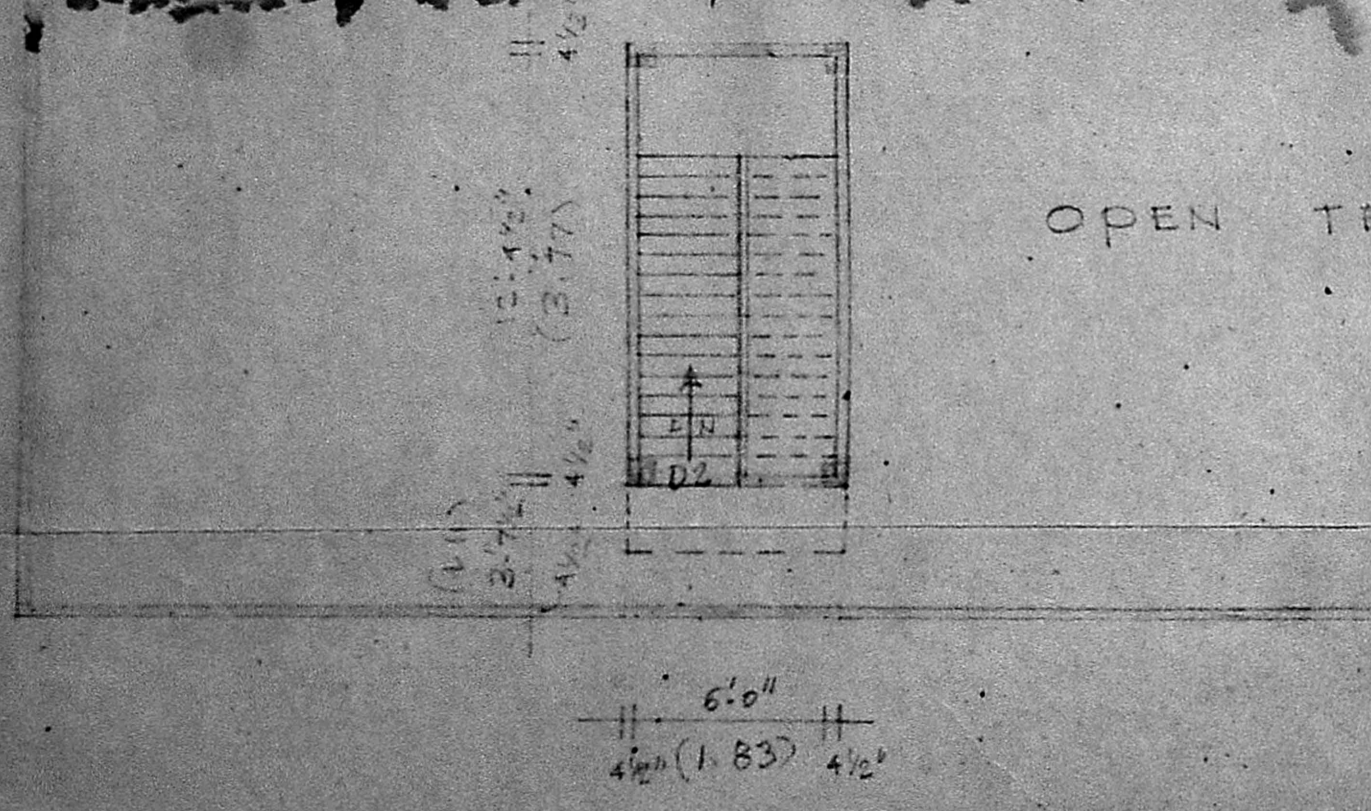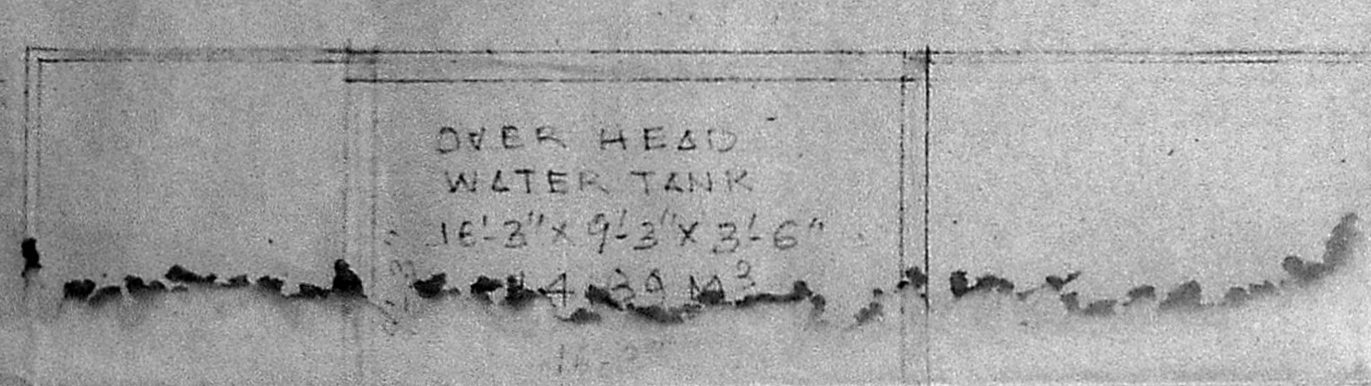


OPEN TERRACE

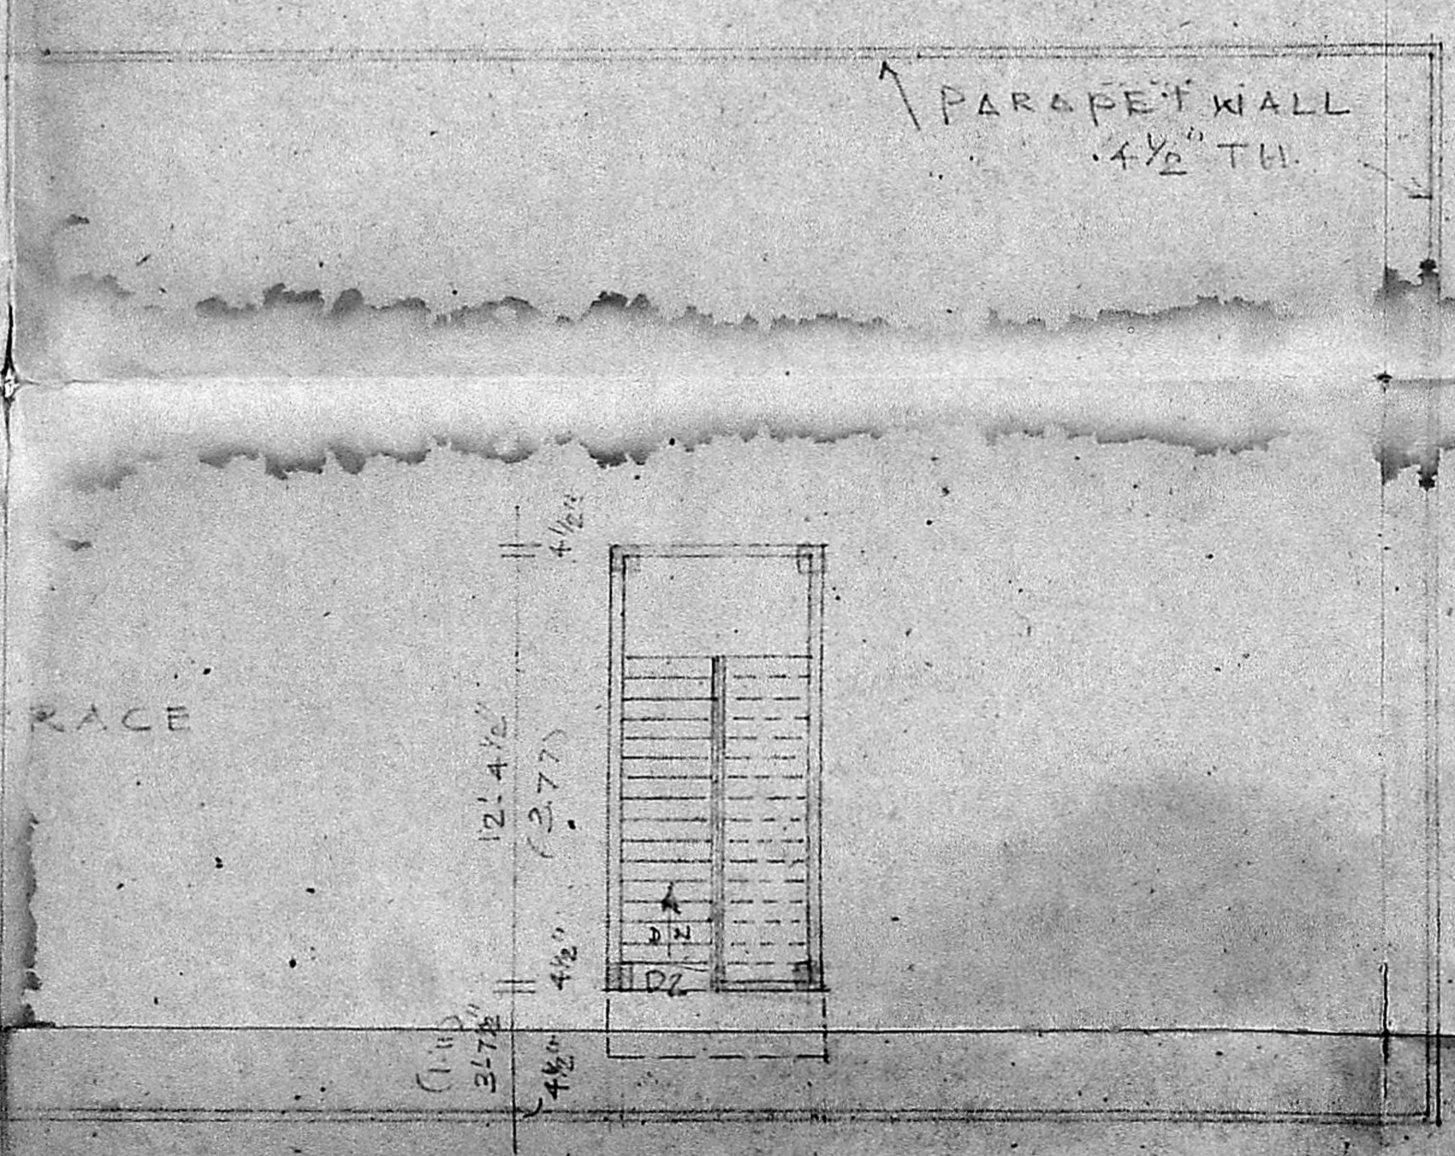


TERRACE FLOOR PLAN

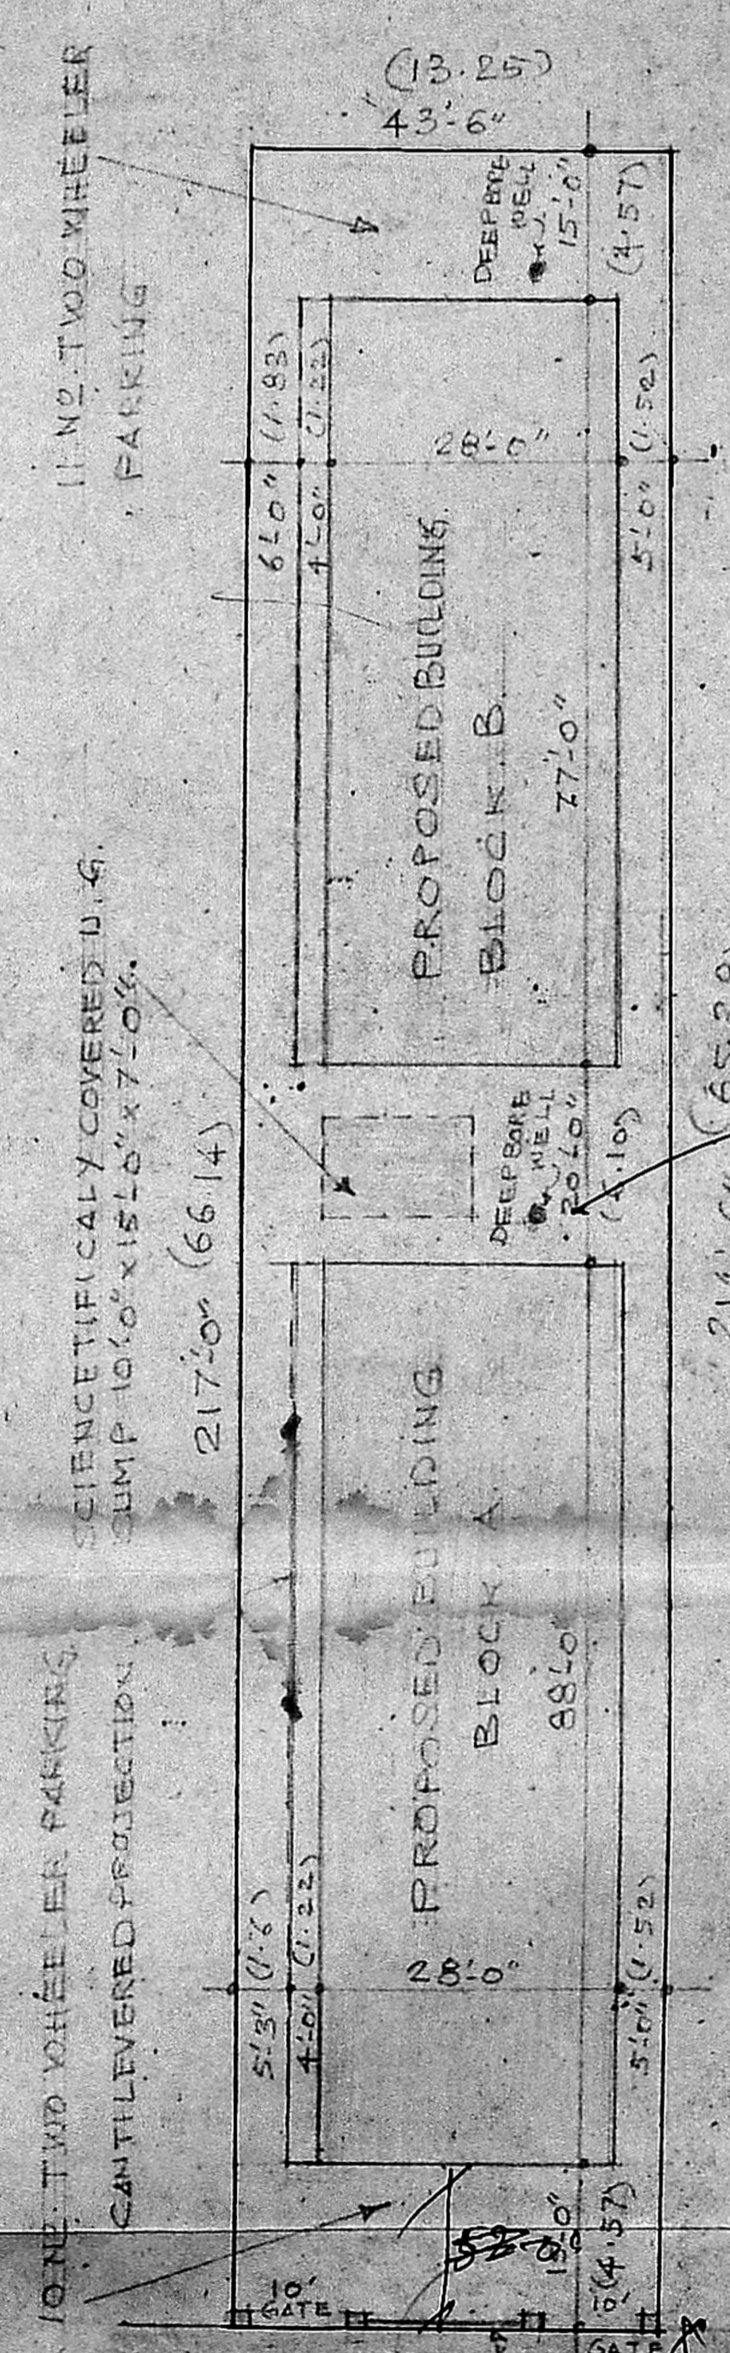


KEY PLAN. NOT TO SCALE  
SITE PLAN. SCALE 1" = 20'

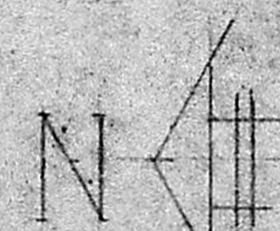

C. Veerappa  
OWNERS

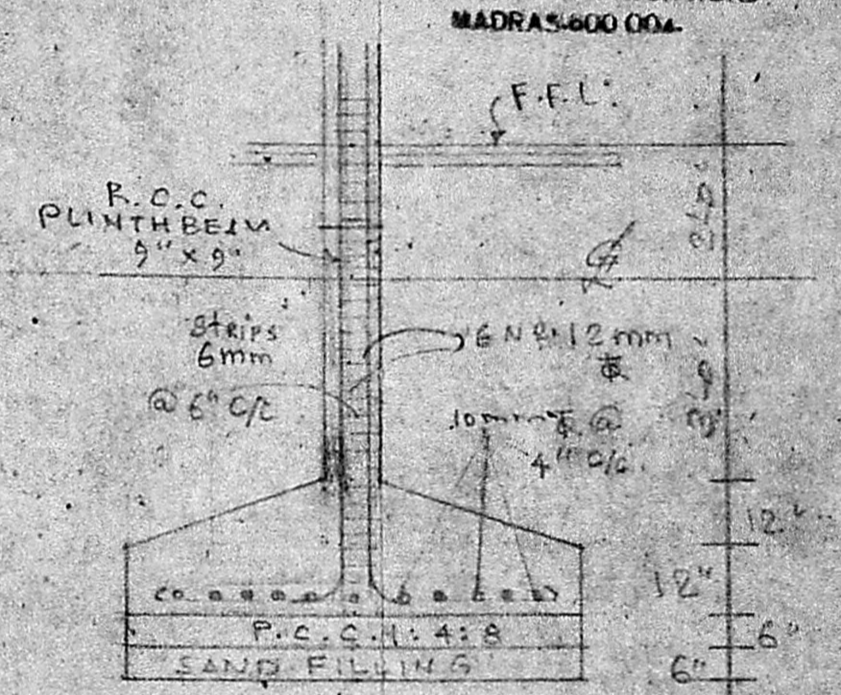

SECTION OF R.C.C. COLUMN FOUNDATION. SCALE 1" = 3'

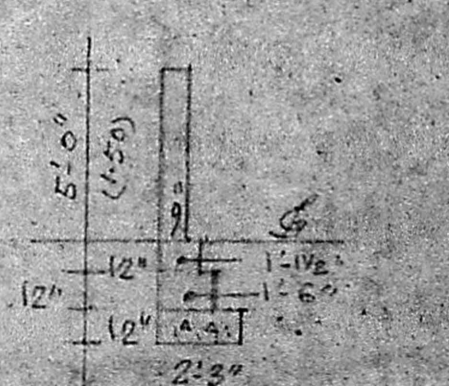


SECTION OF COMPOUND WALL




REVISED PLAN SHOWING THE PROPOSED RESIDENTIAL BUILDING AT NO 2, EAST MADA STREET, THIRUVANMIYUR, MADRAS-41. BEARING S.N. 177/21. SCALE 1"=6'

*G. Veecher*  
OWNERS:

*W. N. P. D.* SHEET NO. 3  
C. E. NAGENDRAN, L.C.E.  
CONSULTING ENGINEER CIVIL  
LICENCED SURVEYOR NO. 34  
CORPORATION OF MADRAS  
17B, ROYAPETTA HIGH ROAD  
MADRAS-600 004 LICENCED SURVEYOR

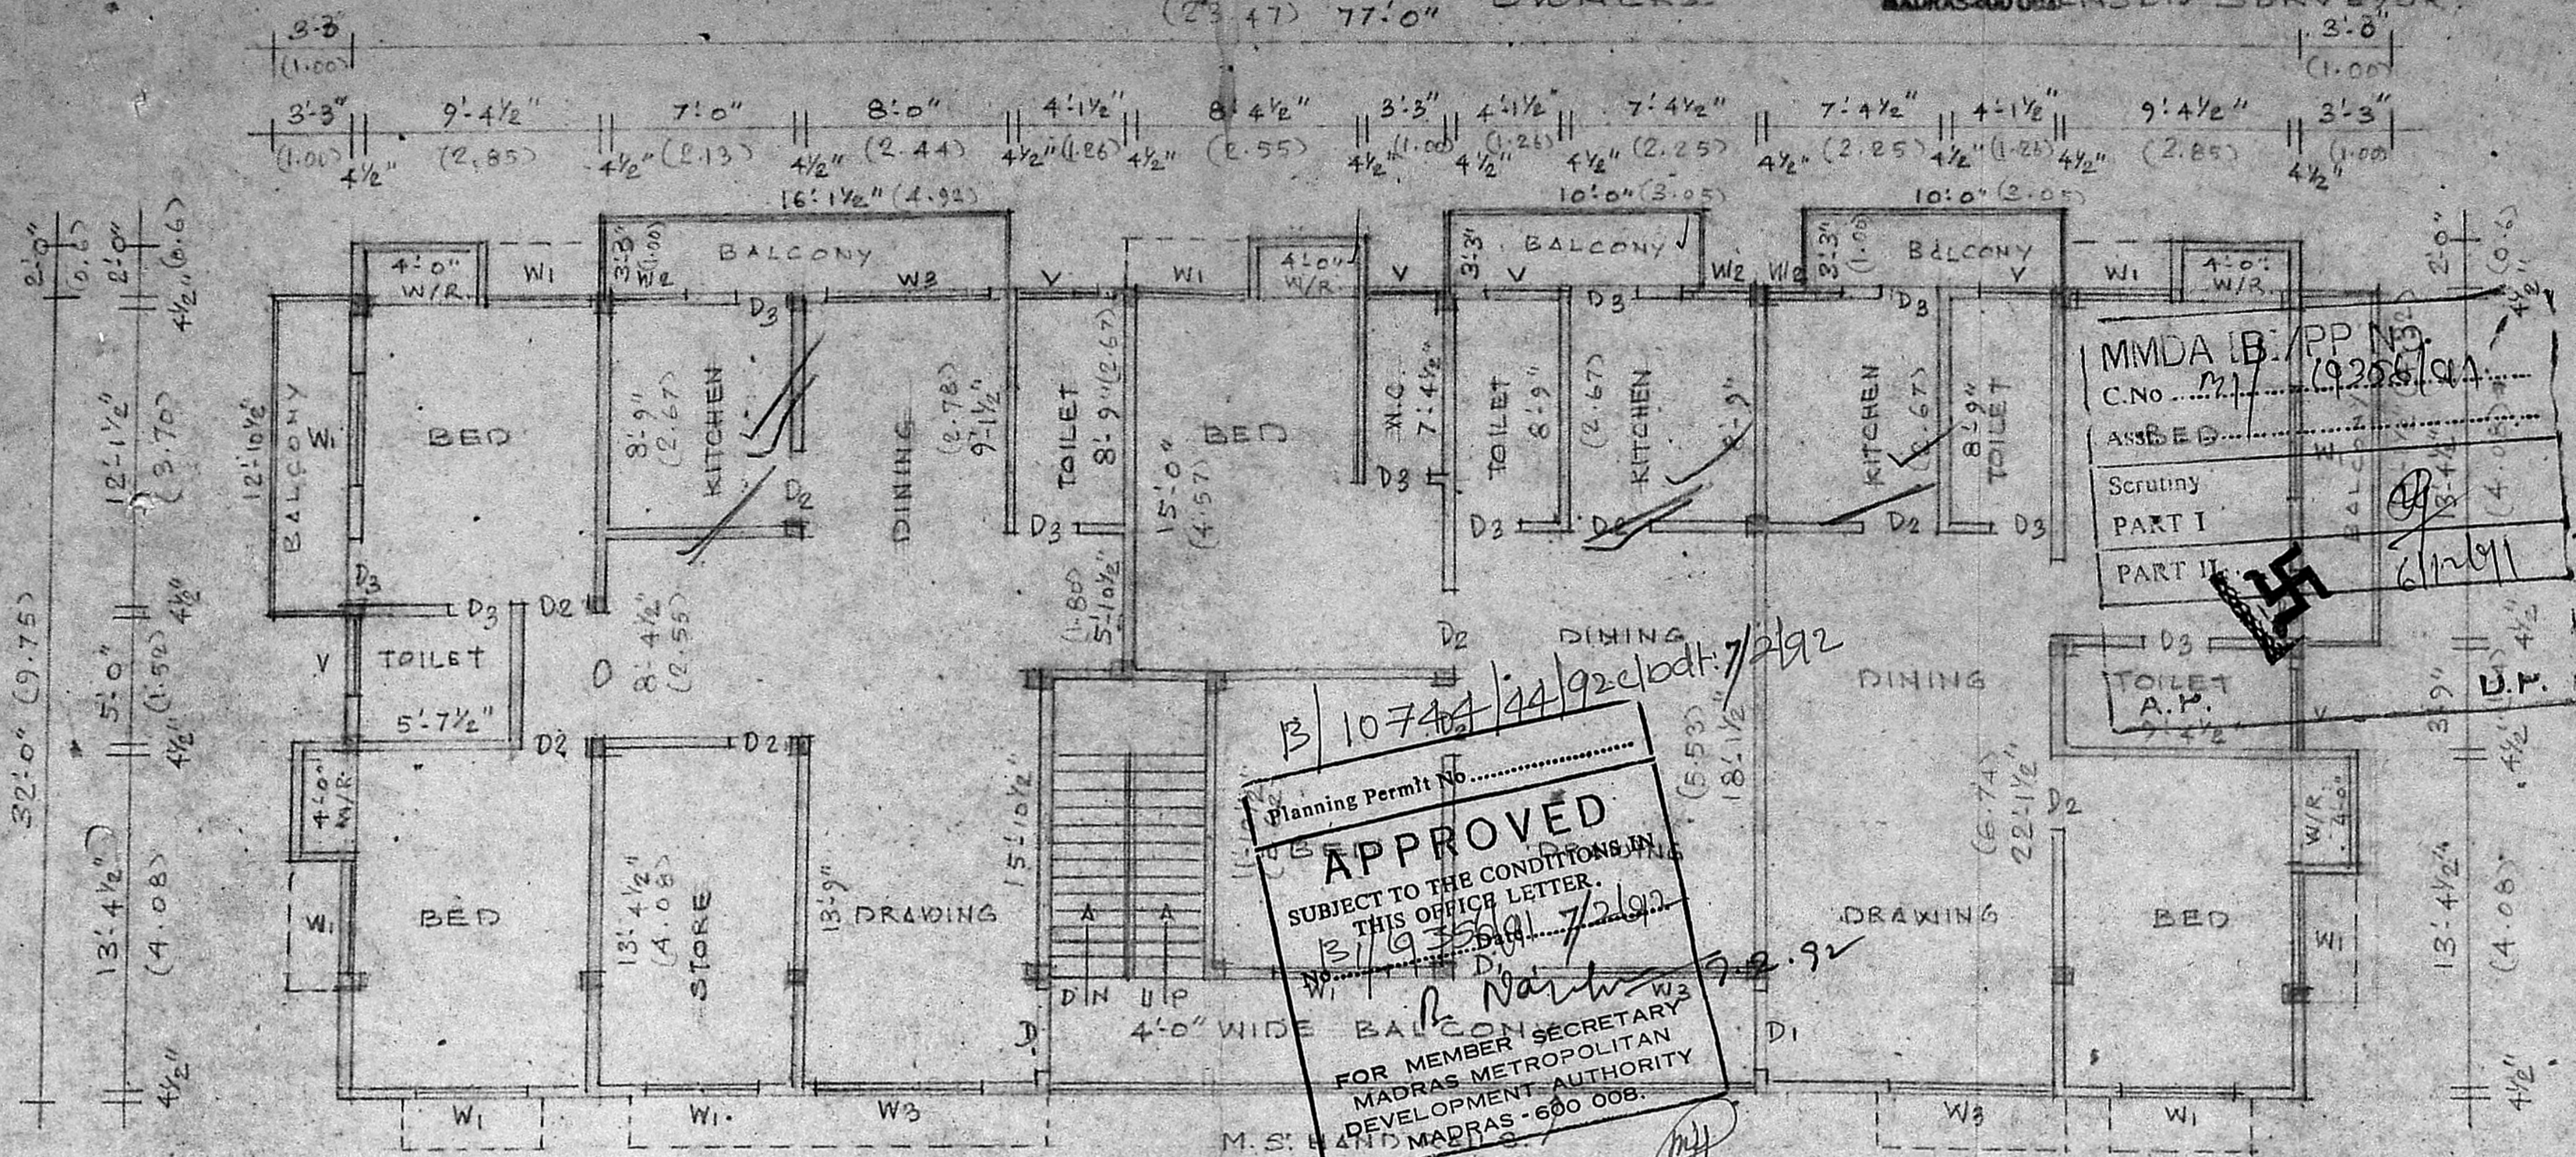

TYPICAL FLOOR PLAN OF FIRST AND SECOND FLOOR, BLOCK B

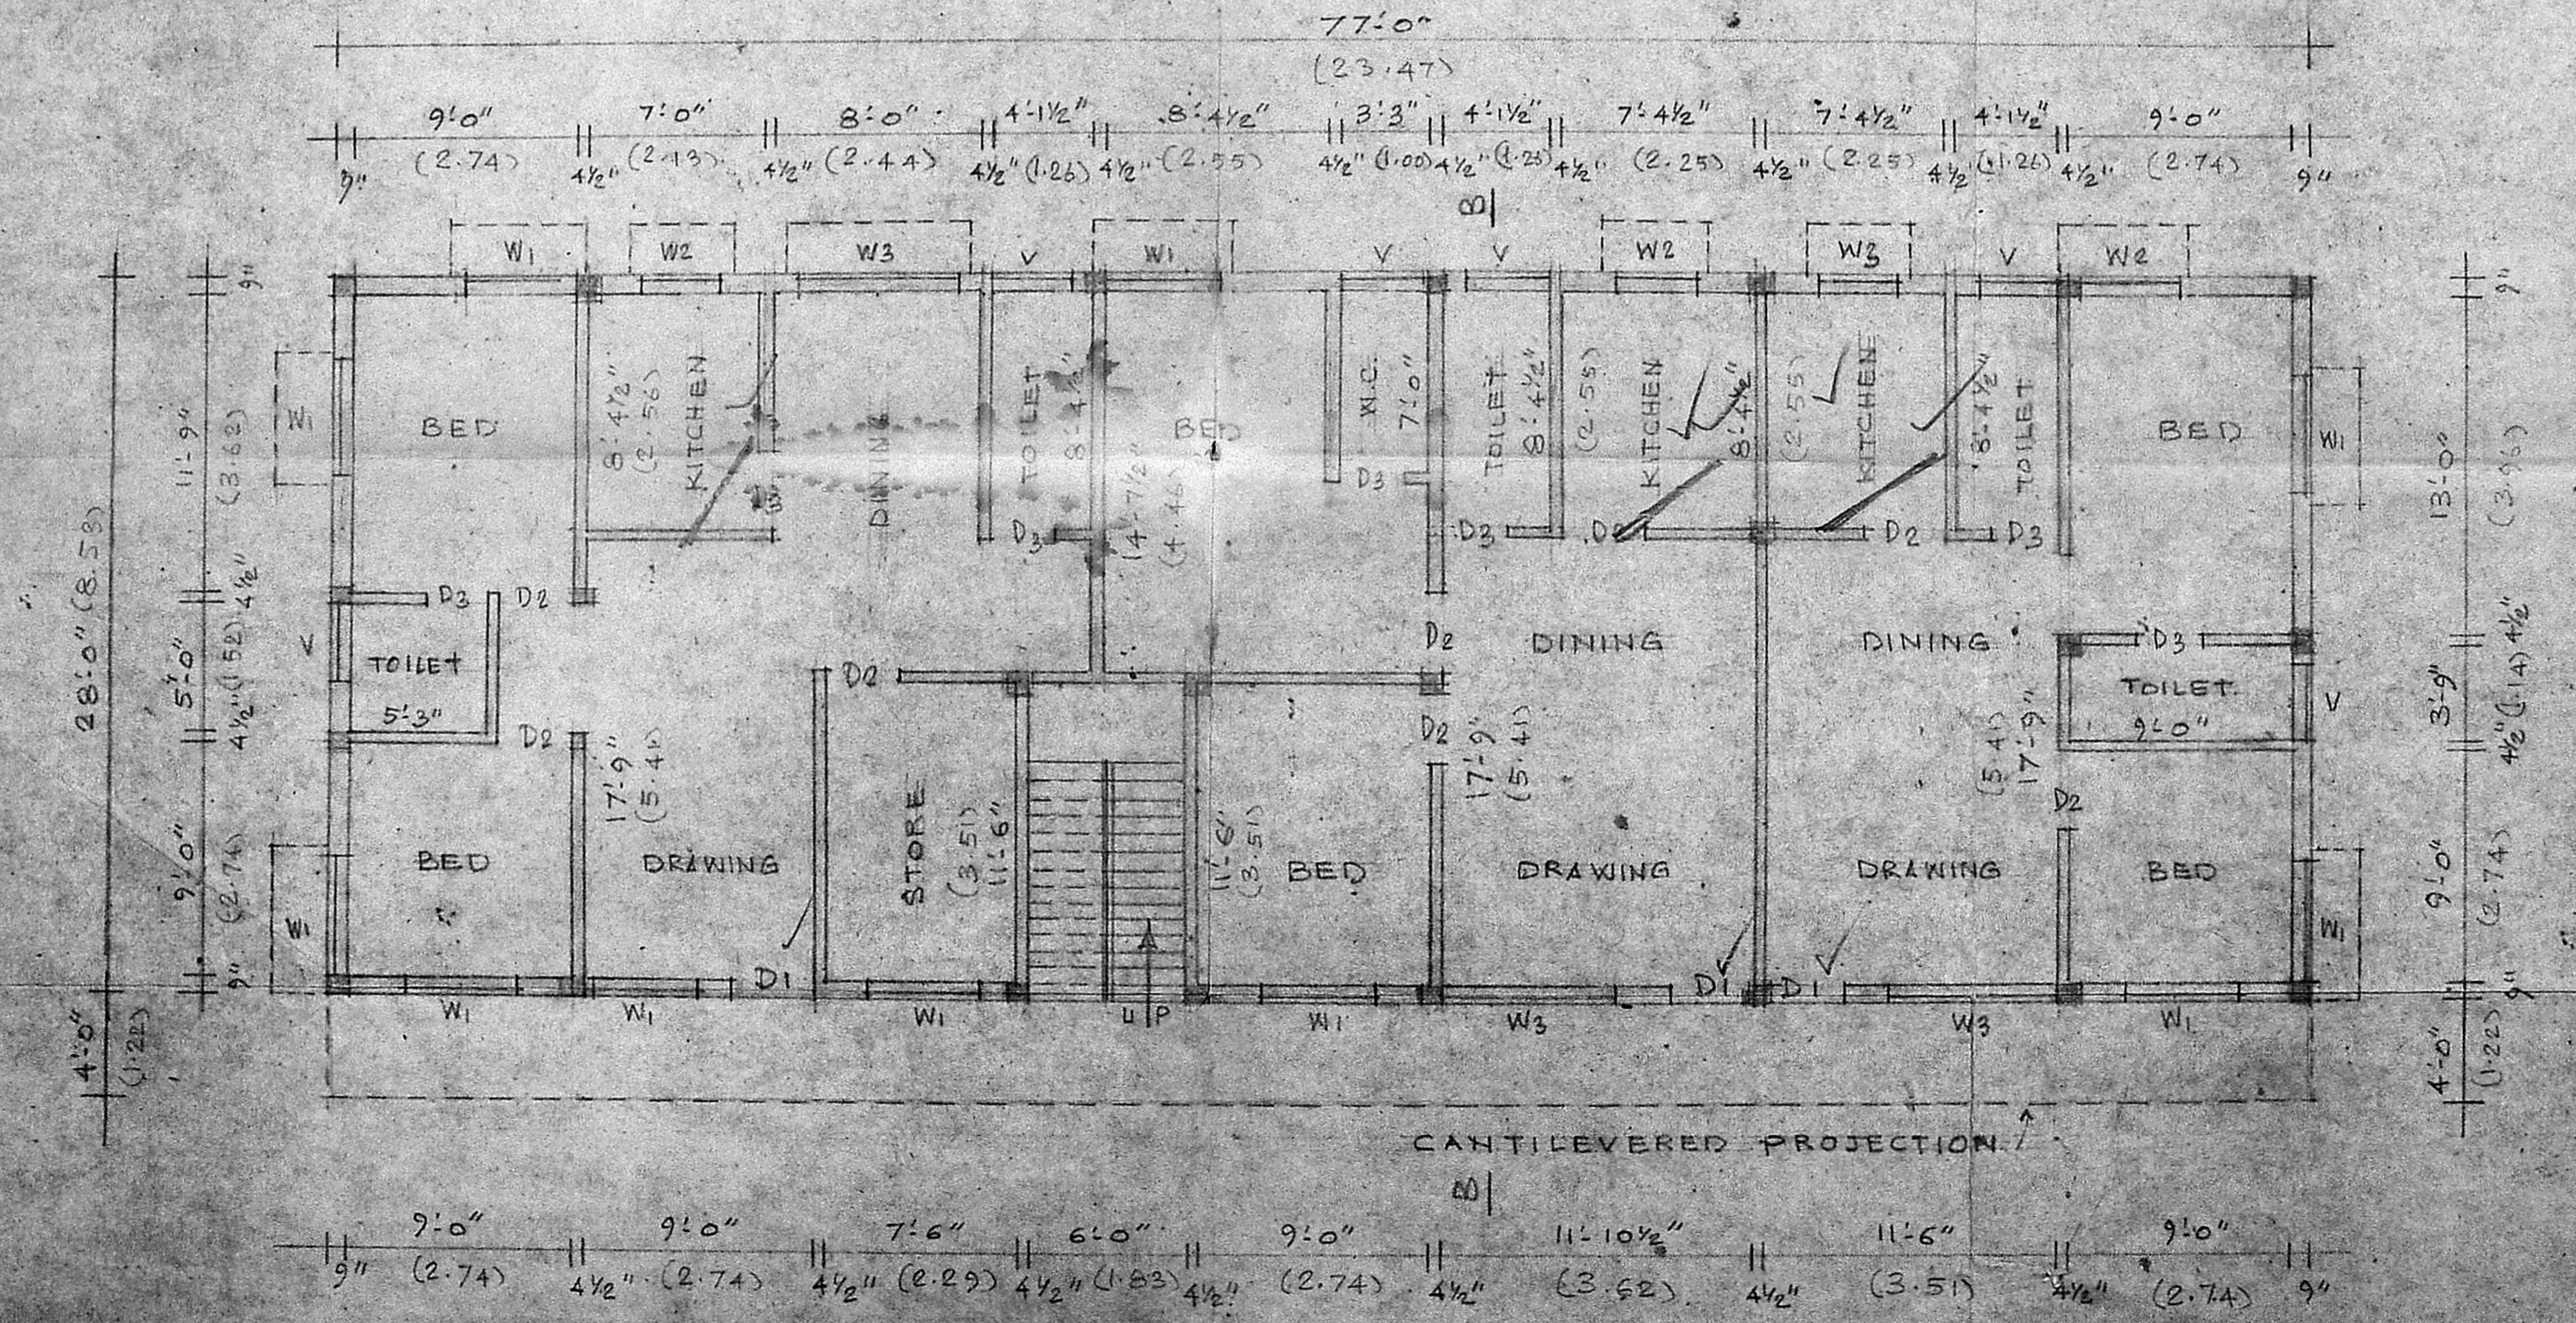

GROUND FLOOR PLAN, BLOCK B



