


FRONT ELEVATION

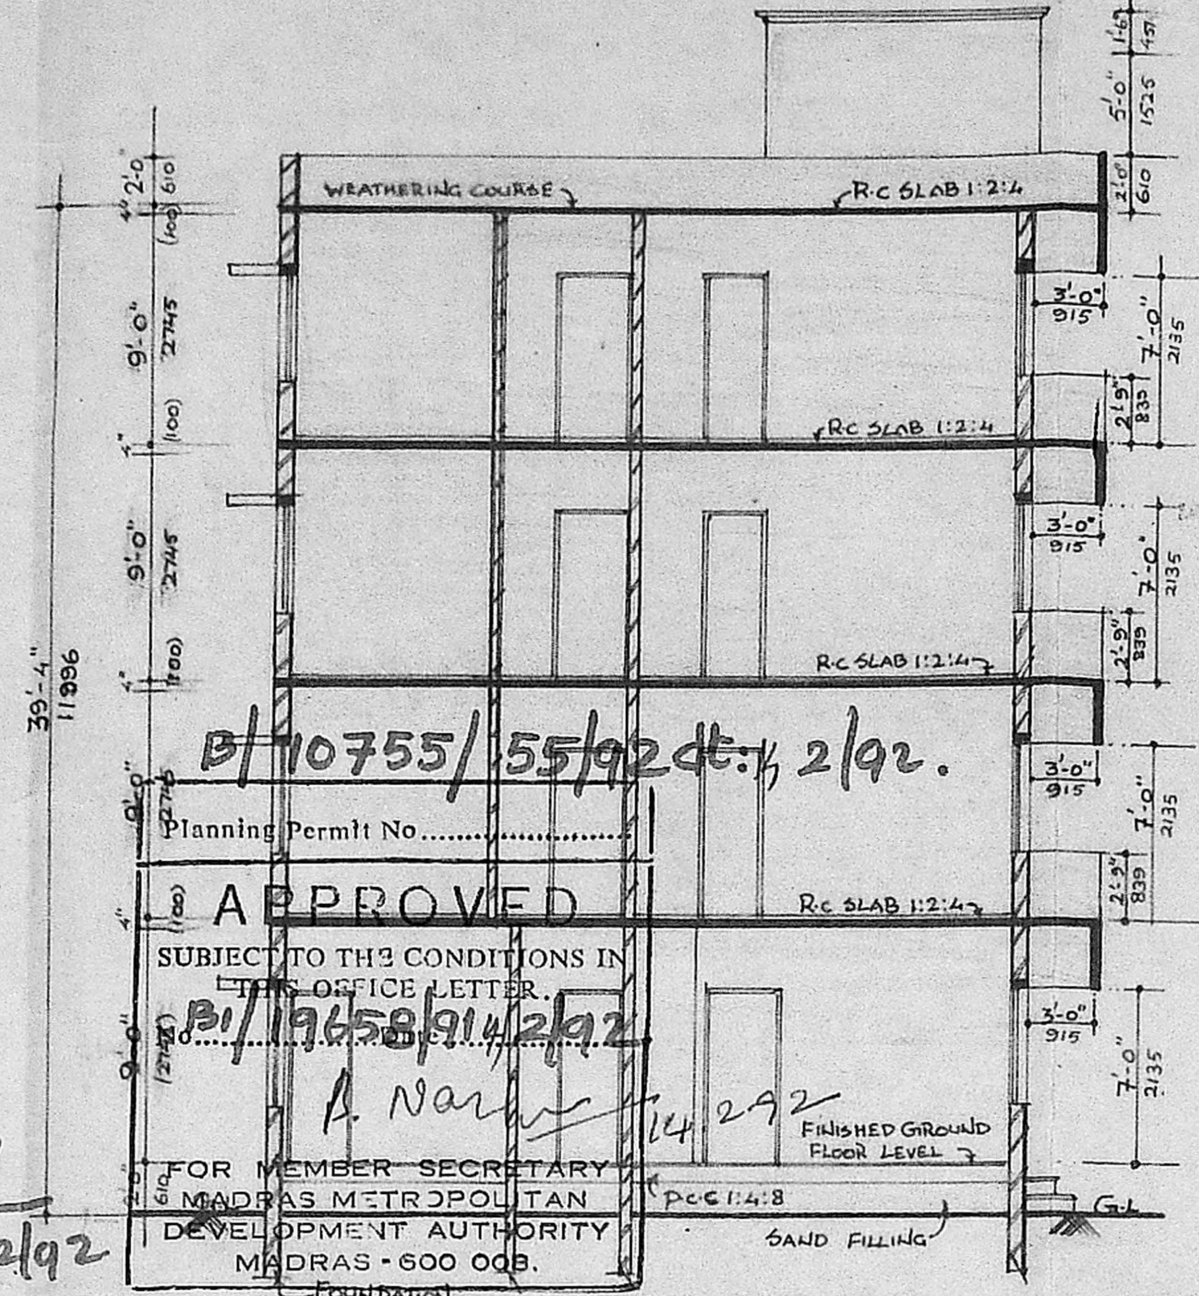

SECTION 'AB'

P/10755/55/92 dt: 2/92.

Planning Permit No.

APPROVED


SUBJECT TO THE CONDITIONS IN OFFICE LETTER

P/10755/55/92

A. Narayana 14/2/92


FOR MEMBER SECRETARY MADRAS METROPOLITAN DEVELOPMENT AUTHORITY MADRAS - 600 008.

1A/2/92

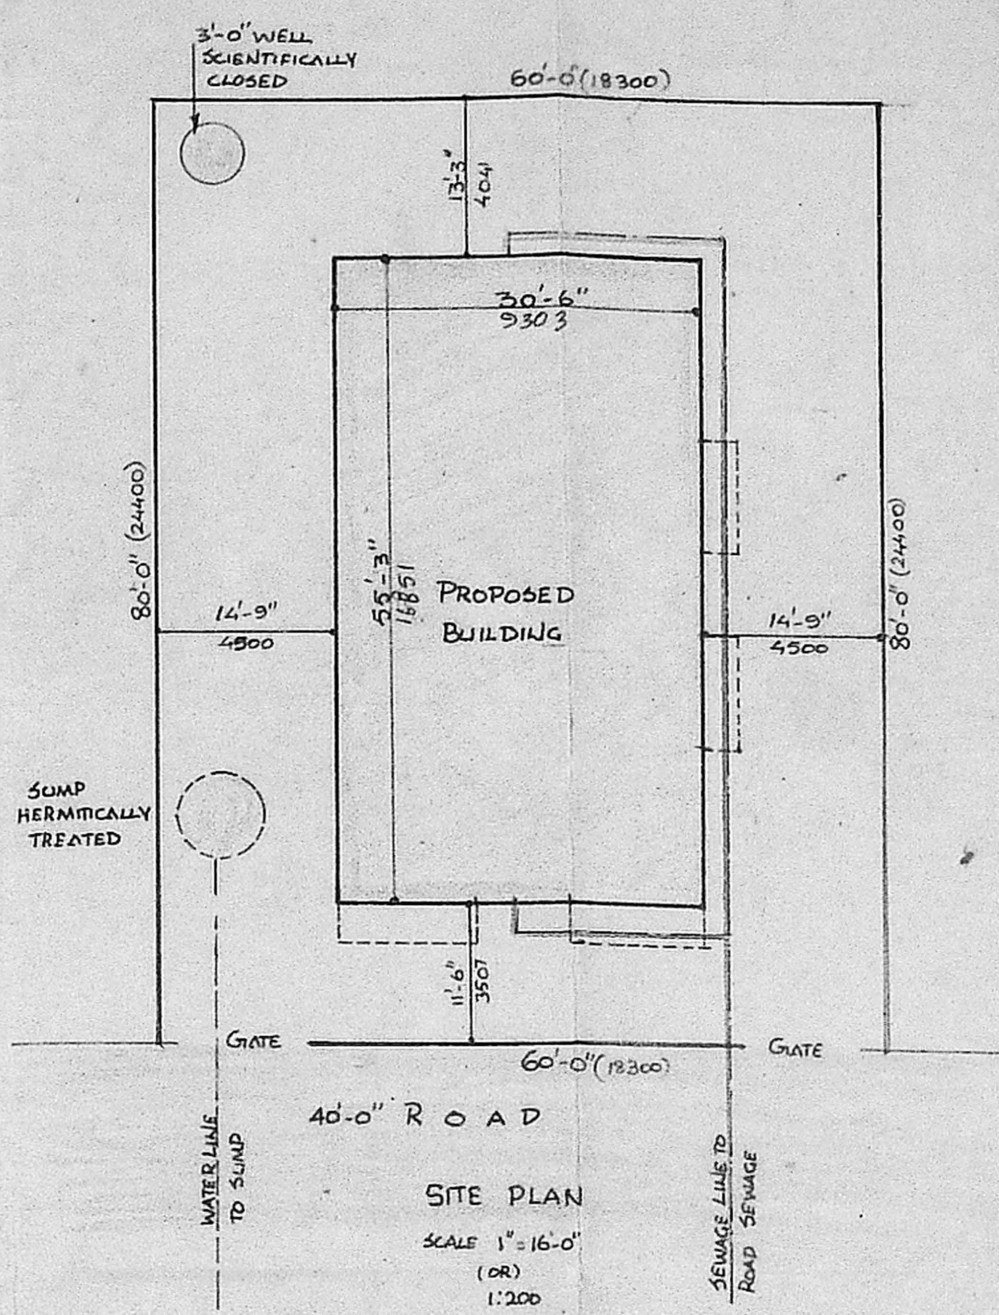

SITE PLAN

SCALE 1"=16'-0" (OR) 1:200

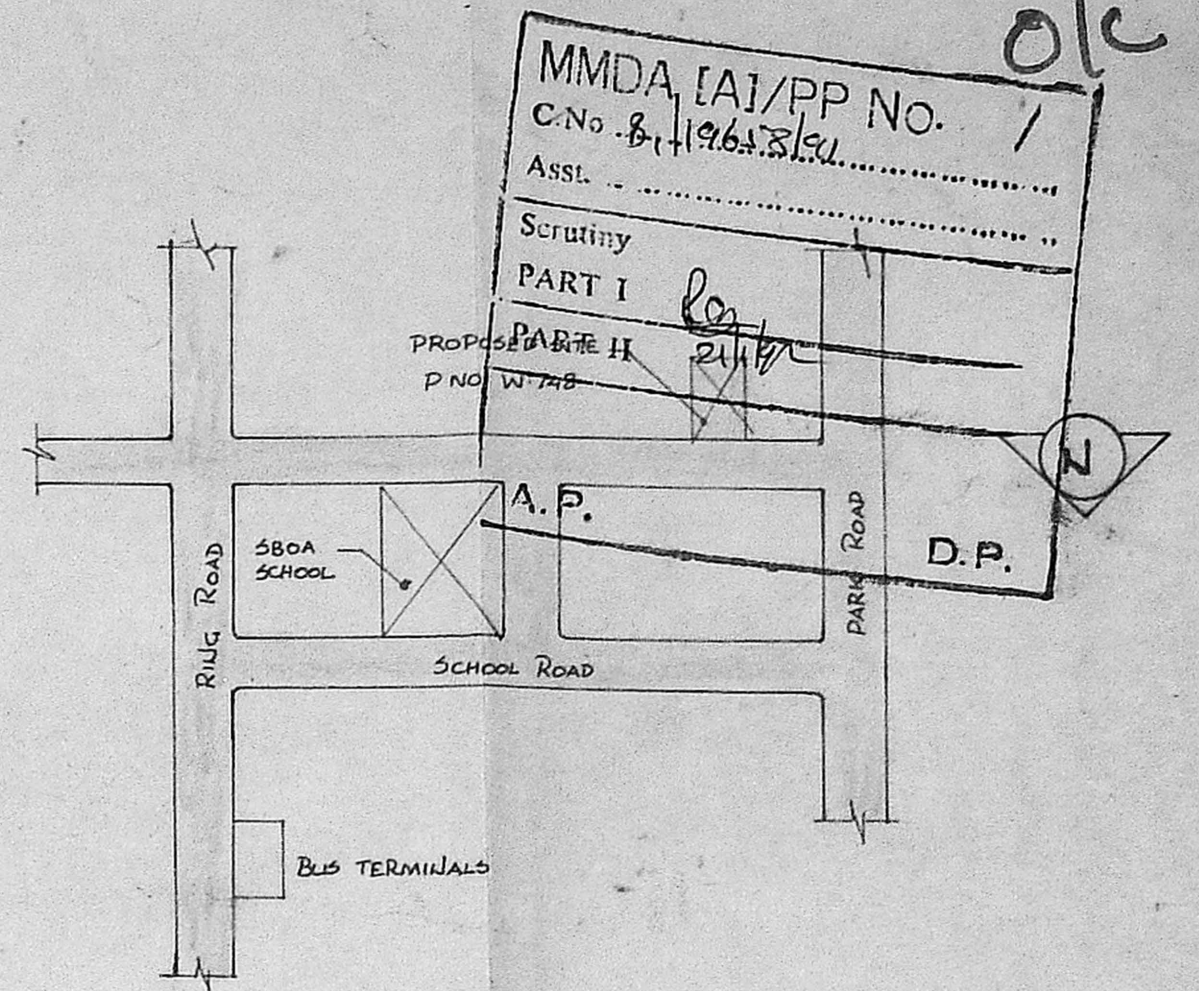

KEY PLAN (N.T.S)


MMDA [A/PP NO. C.No. 81/1961/3191]

ASST. Scrutiny PART I

PROPOSED PART II

P.N.O. W 748


A.P. D.P.

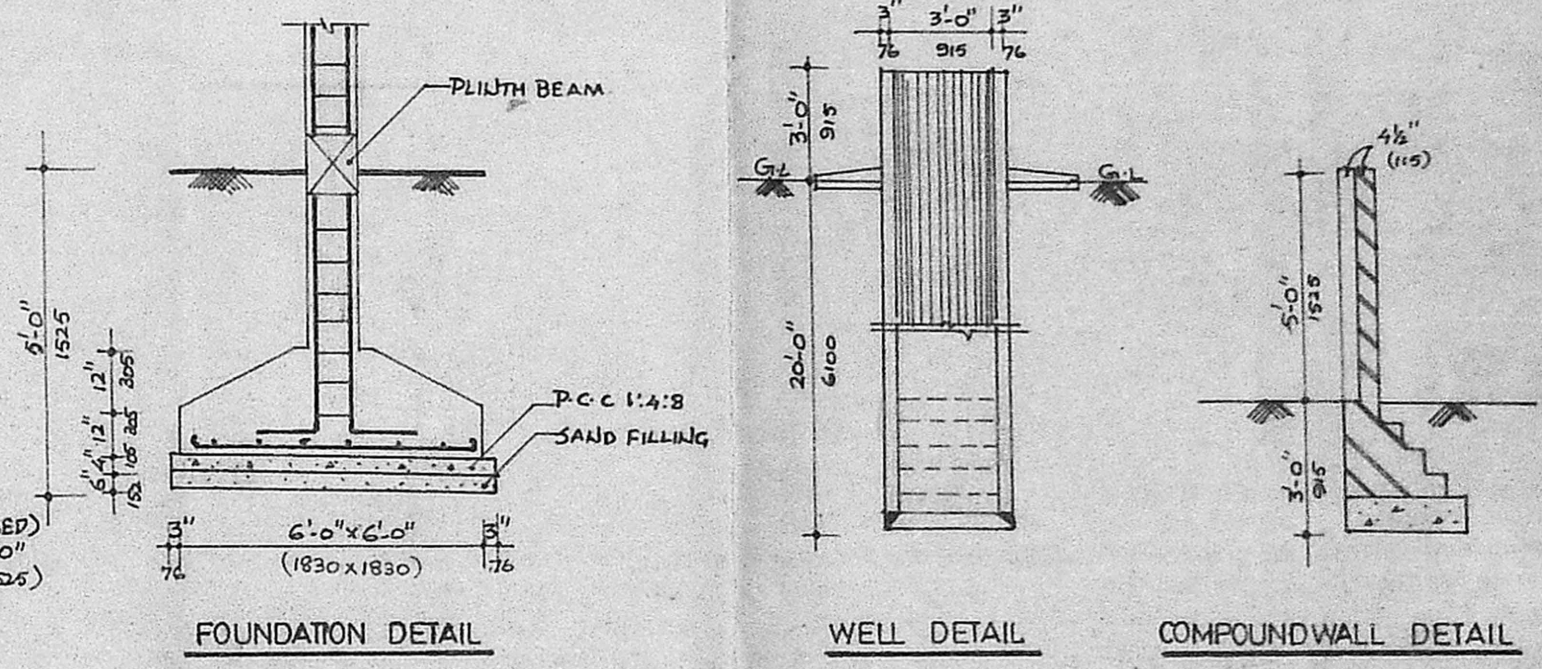


FOUNDATION DETAIL

WELL DETAIL


COMPOUND WALL DETAIL

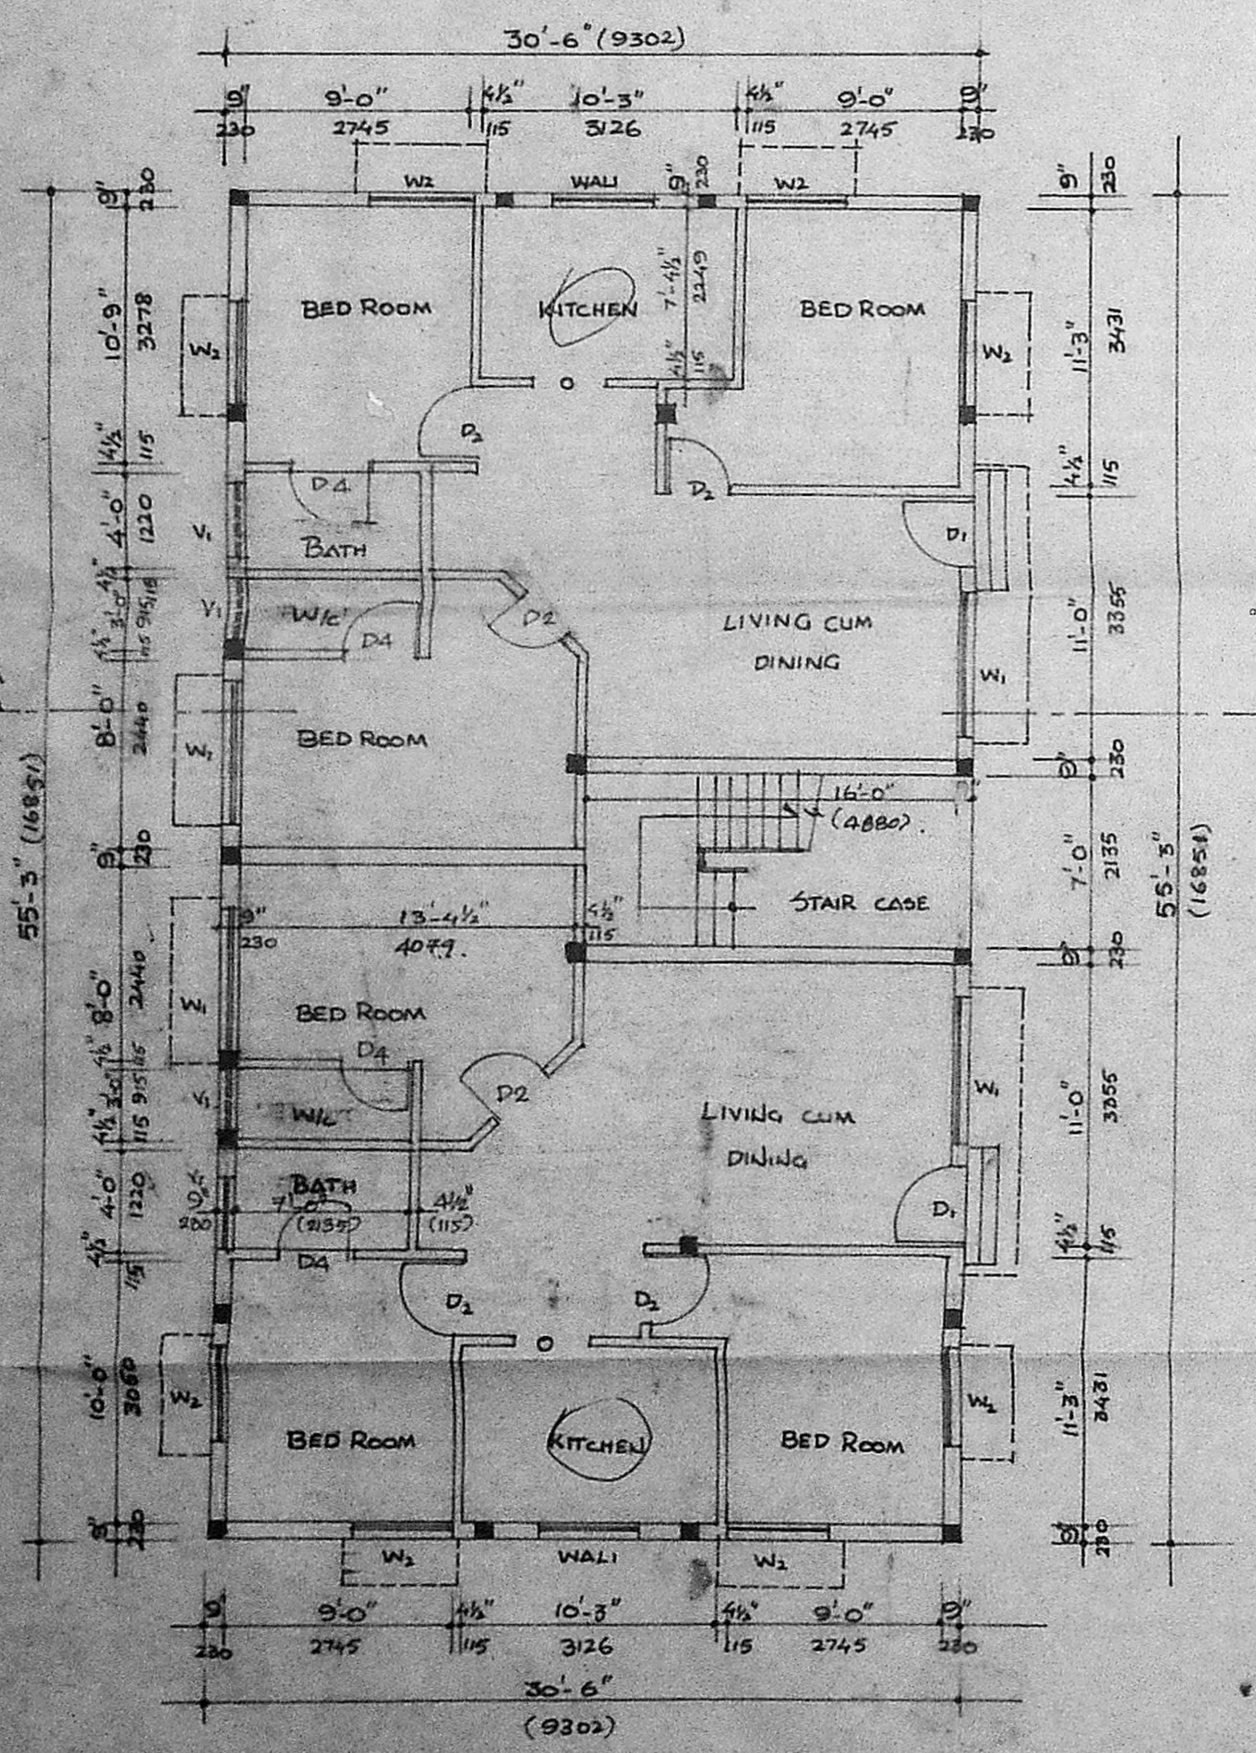

GROUND FLOOR PLAN

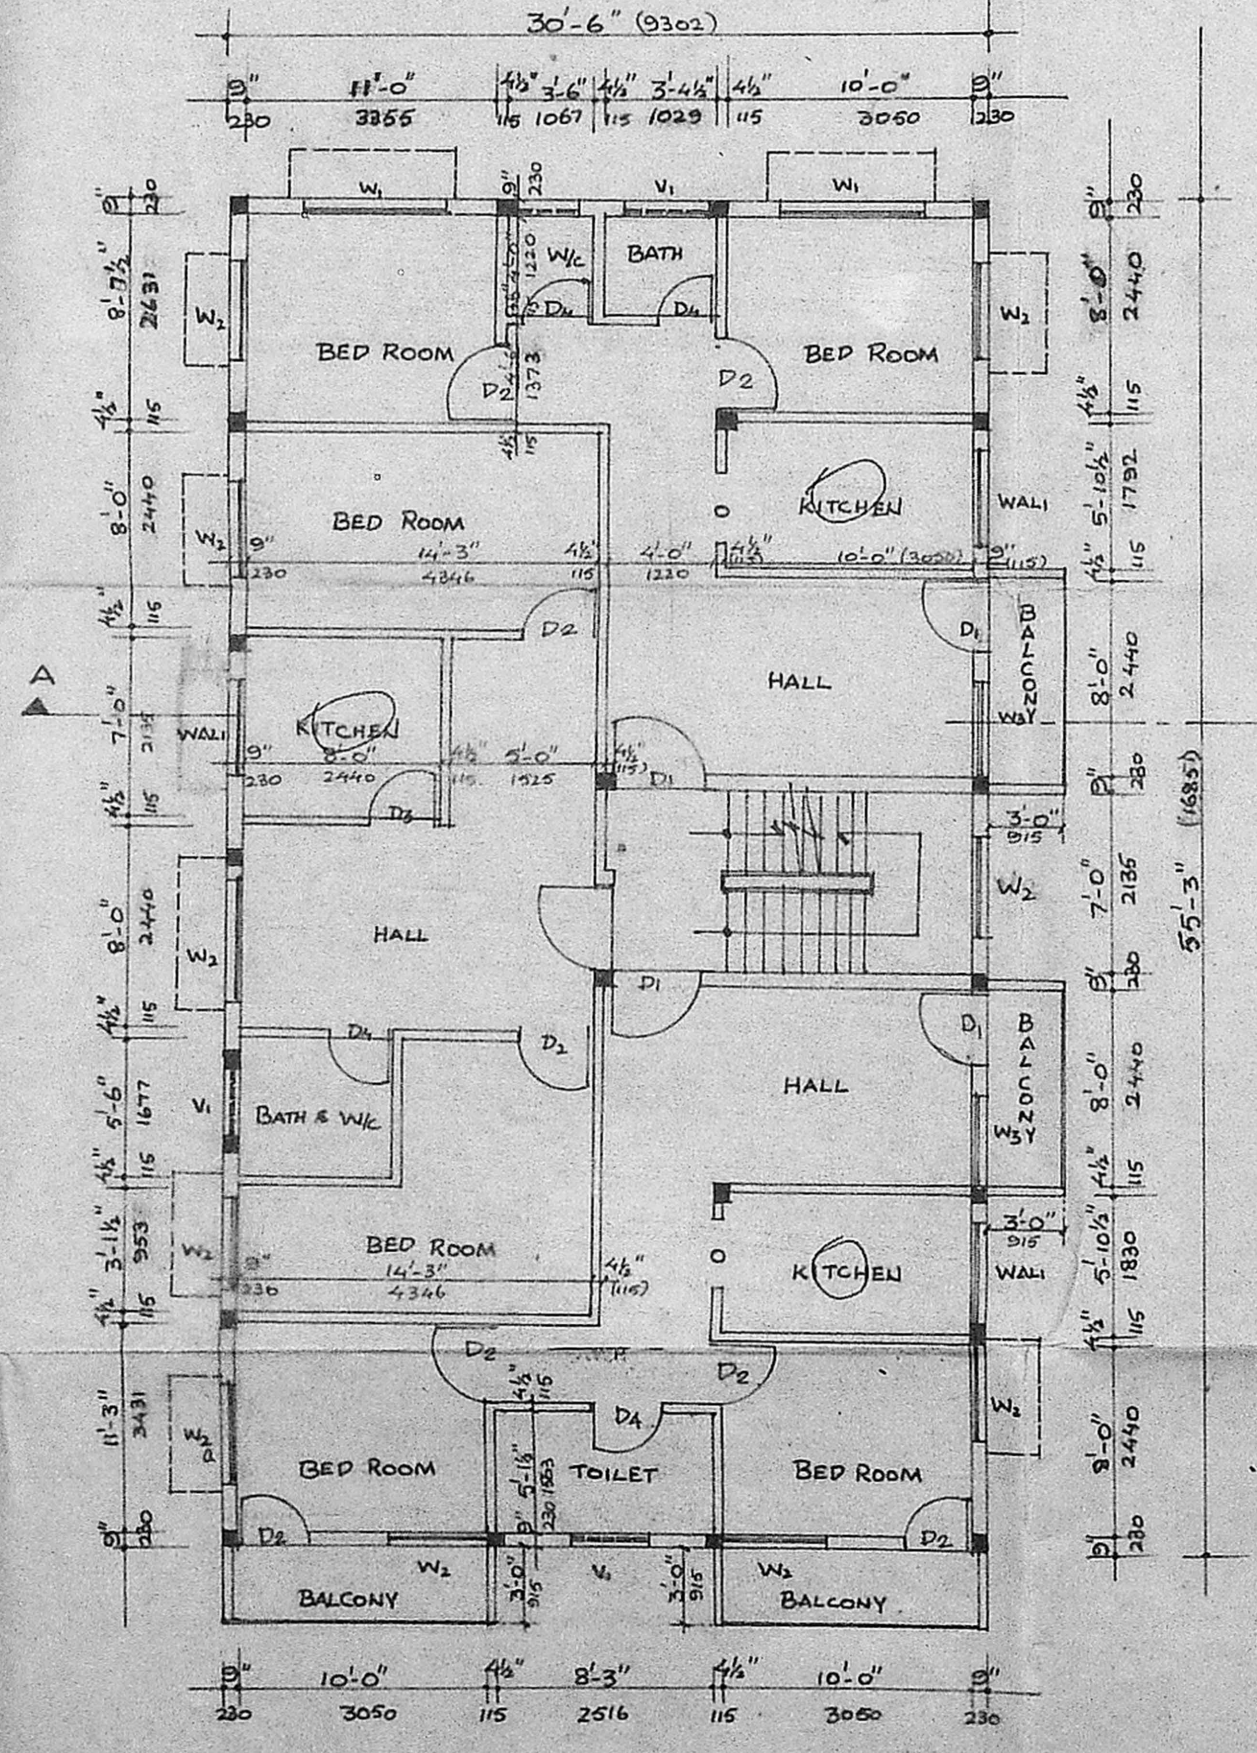

FIRST, SECOND AND THIRD FLOOR PLAN

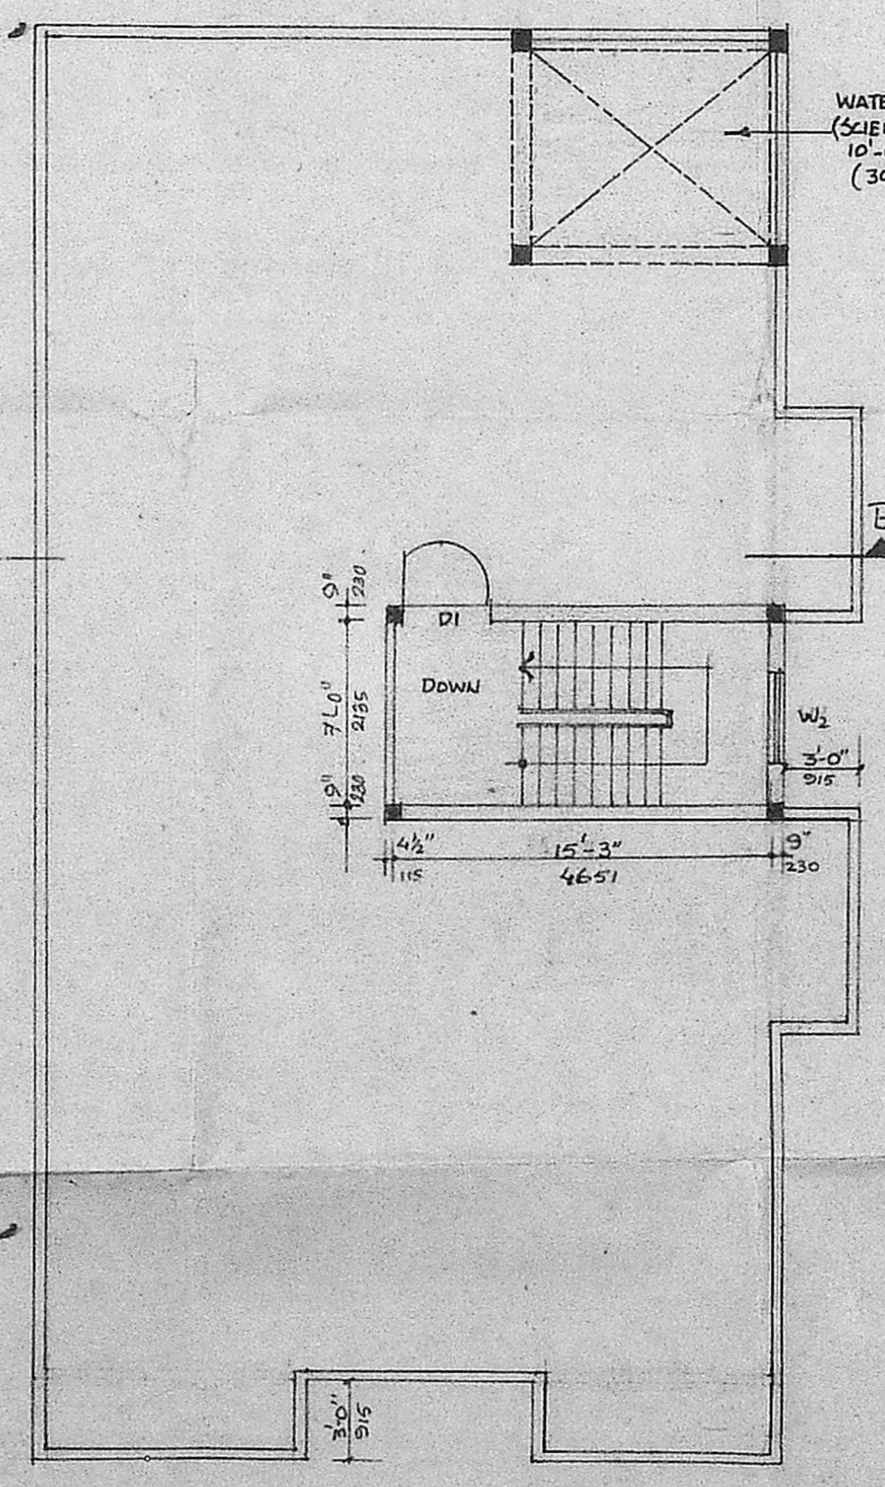

TERRACE FLOOR PLAN

SCHEDULE OF JOINERIES			DETAILED SPECIFICATIONS
TYPE	SIZE	DESCRIPTION	
D1	3'-6" x 7'-0"	T.W. DECORATIVE DOOR	1. RC COLUMN FOOTING IN FOUNDATION 2. COLUMNS ARE CONNECTED BY PLINTH BEAMS 3. BRICK WORK IN BASEMENTS SUPERSTRUCTURE IN CM 1:5 4. WALLS ARE PLASTERED BY CM 1:5 5. WALLS ARE PAINTED BY CEMENT PAINT 6. MOSAIC FLOORING AND JOINERY IN TEAK WOOD 7. LUTEL OVER OPENINGS 8. ROOF COVERED BY RC SLAB 9. ALL RC WORK IN CC 1:2:4 10. WEATHERING COURSE LAID WITH PROPER SLOPE
D2	3'-0" x 7'-0"	T.W. PANELLLED DOOR	
D3	2'-9" x 2'-0"	DO	
D4	2'-6" x 7'-0"	DO	
W1	6'-0" x 4'-6"	T.W. GLAZED WINDOW	
W2	4'-0" x 4'-6"	DO	
W3	3'-0" x 4'-6"	DO	
WALL1	4'-0" x 4'-6"	AL GLAZED WINDOW	
V1	3'-0" x 2'-0"	T.W. GLAZED VENTILATOR	
WE1	3'-0" x 4'-6"	T.W. GLAZED WINDOW	

SCALE 1"=8'-0" (1:200) DATE: 3-9-91

DRN: KBHAMA CHD: S. THIRUVEGADAM

COLOUR INDEX PROPOSED ROAD PLOT BOUNDARY

PROPOSED FLATS AT W 748 ANNANAGAR WESTERN EXIN MADRAS 101

AREA DETAILS G.F. AREA: 1685 156.54 F.F. AREA: 1802 171.61 S.F. AREA: 1802 171.61 T.F. AREA: 1802 171.61 TOTAL: 4091 674.40 PLOT EXTENT: 4900 56FT TOTAL BUILDING AREA: 7091 56FT F.S.I.: 1.477

OWNERS SIGNATURE

S. THIRUVEGADAM M.E.M.I. Structural Eng. CLAS. L.S. NO: 137, A-54, ANNA NAGAR, MADRAS-600 102. LICENSED SURVEYOR