




ROAD SIDE ELEVATION: SECTION ON: "A-A"

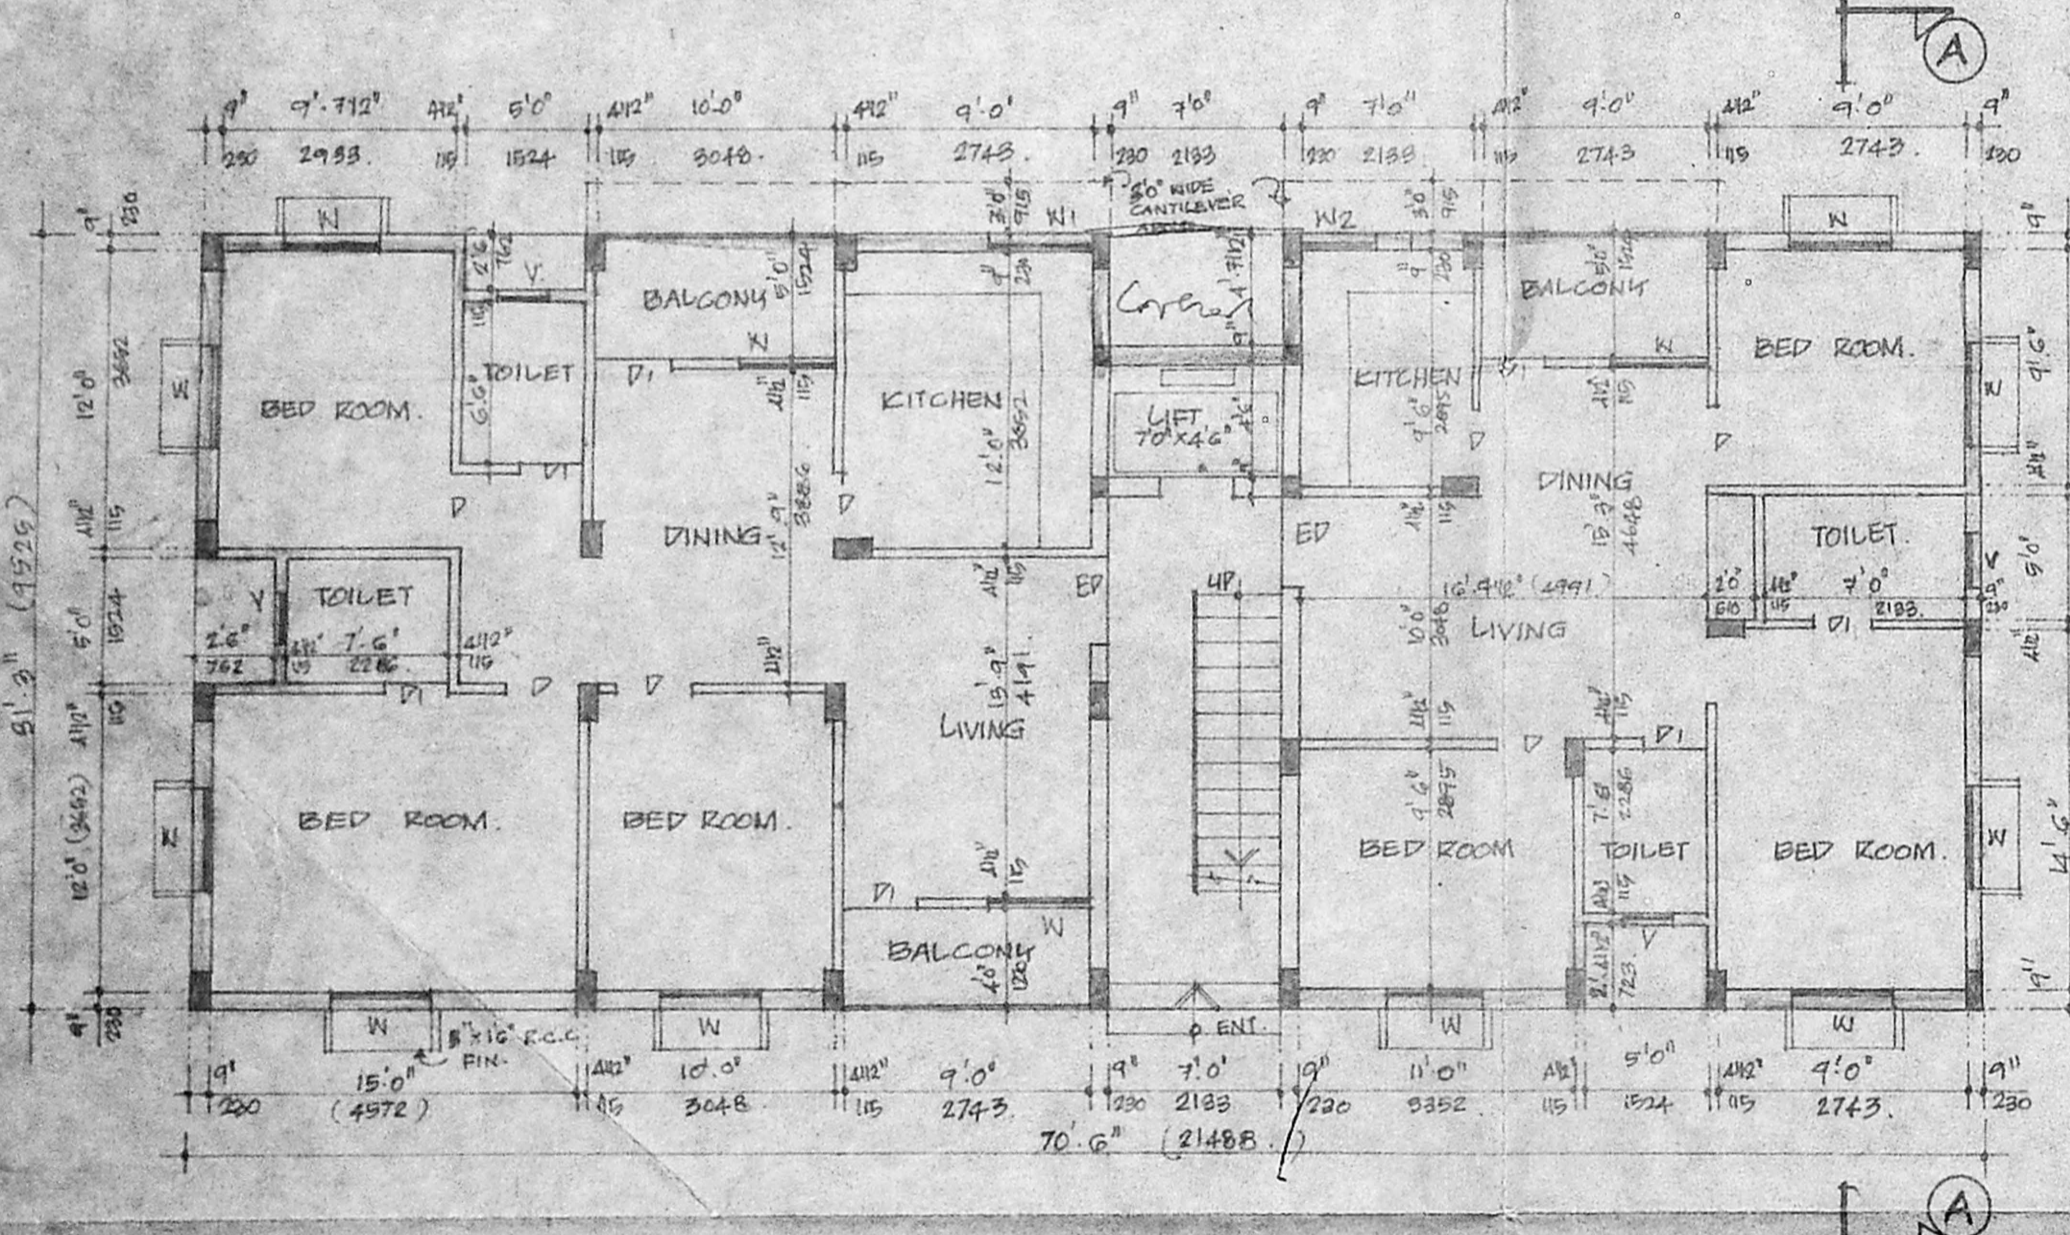


GROUND FLOOR PLAN

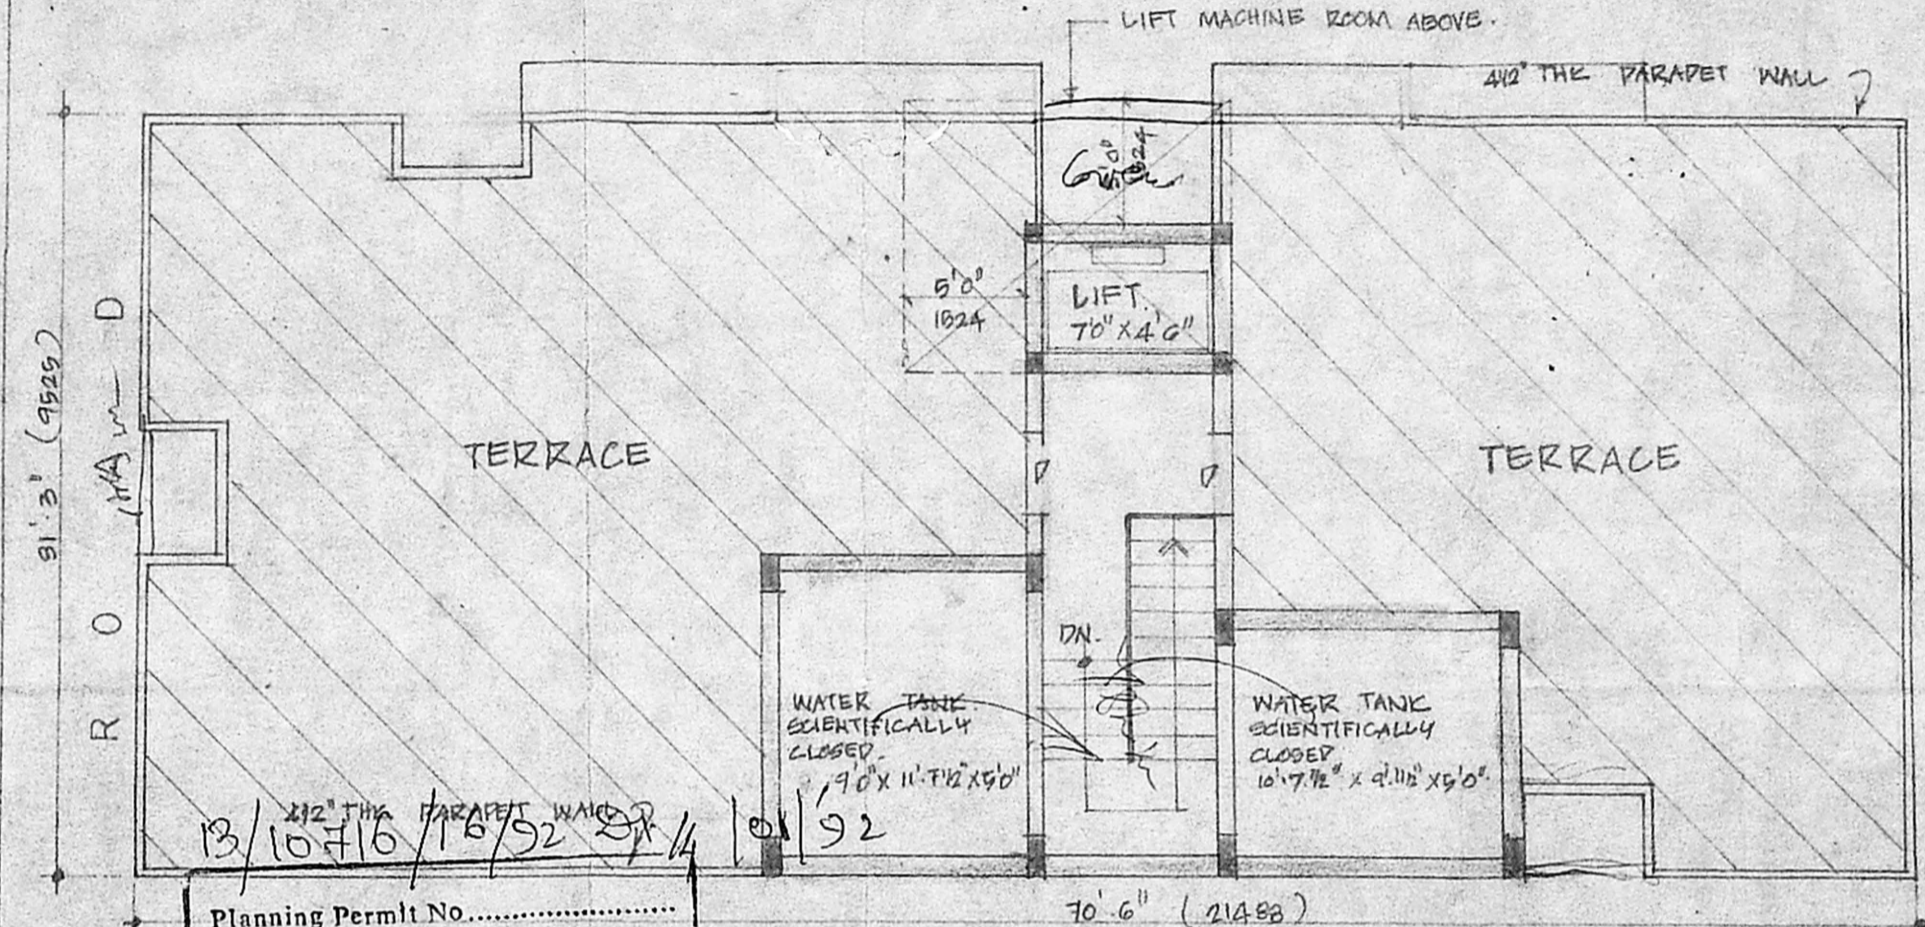


TERRACE FLOOR PLAN

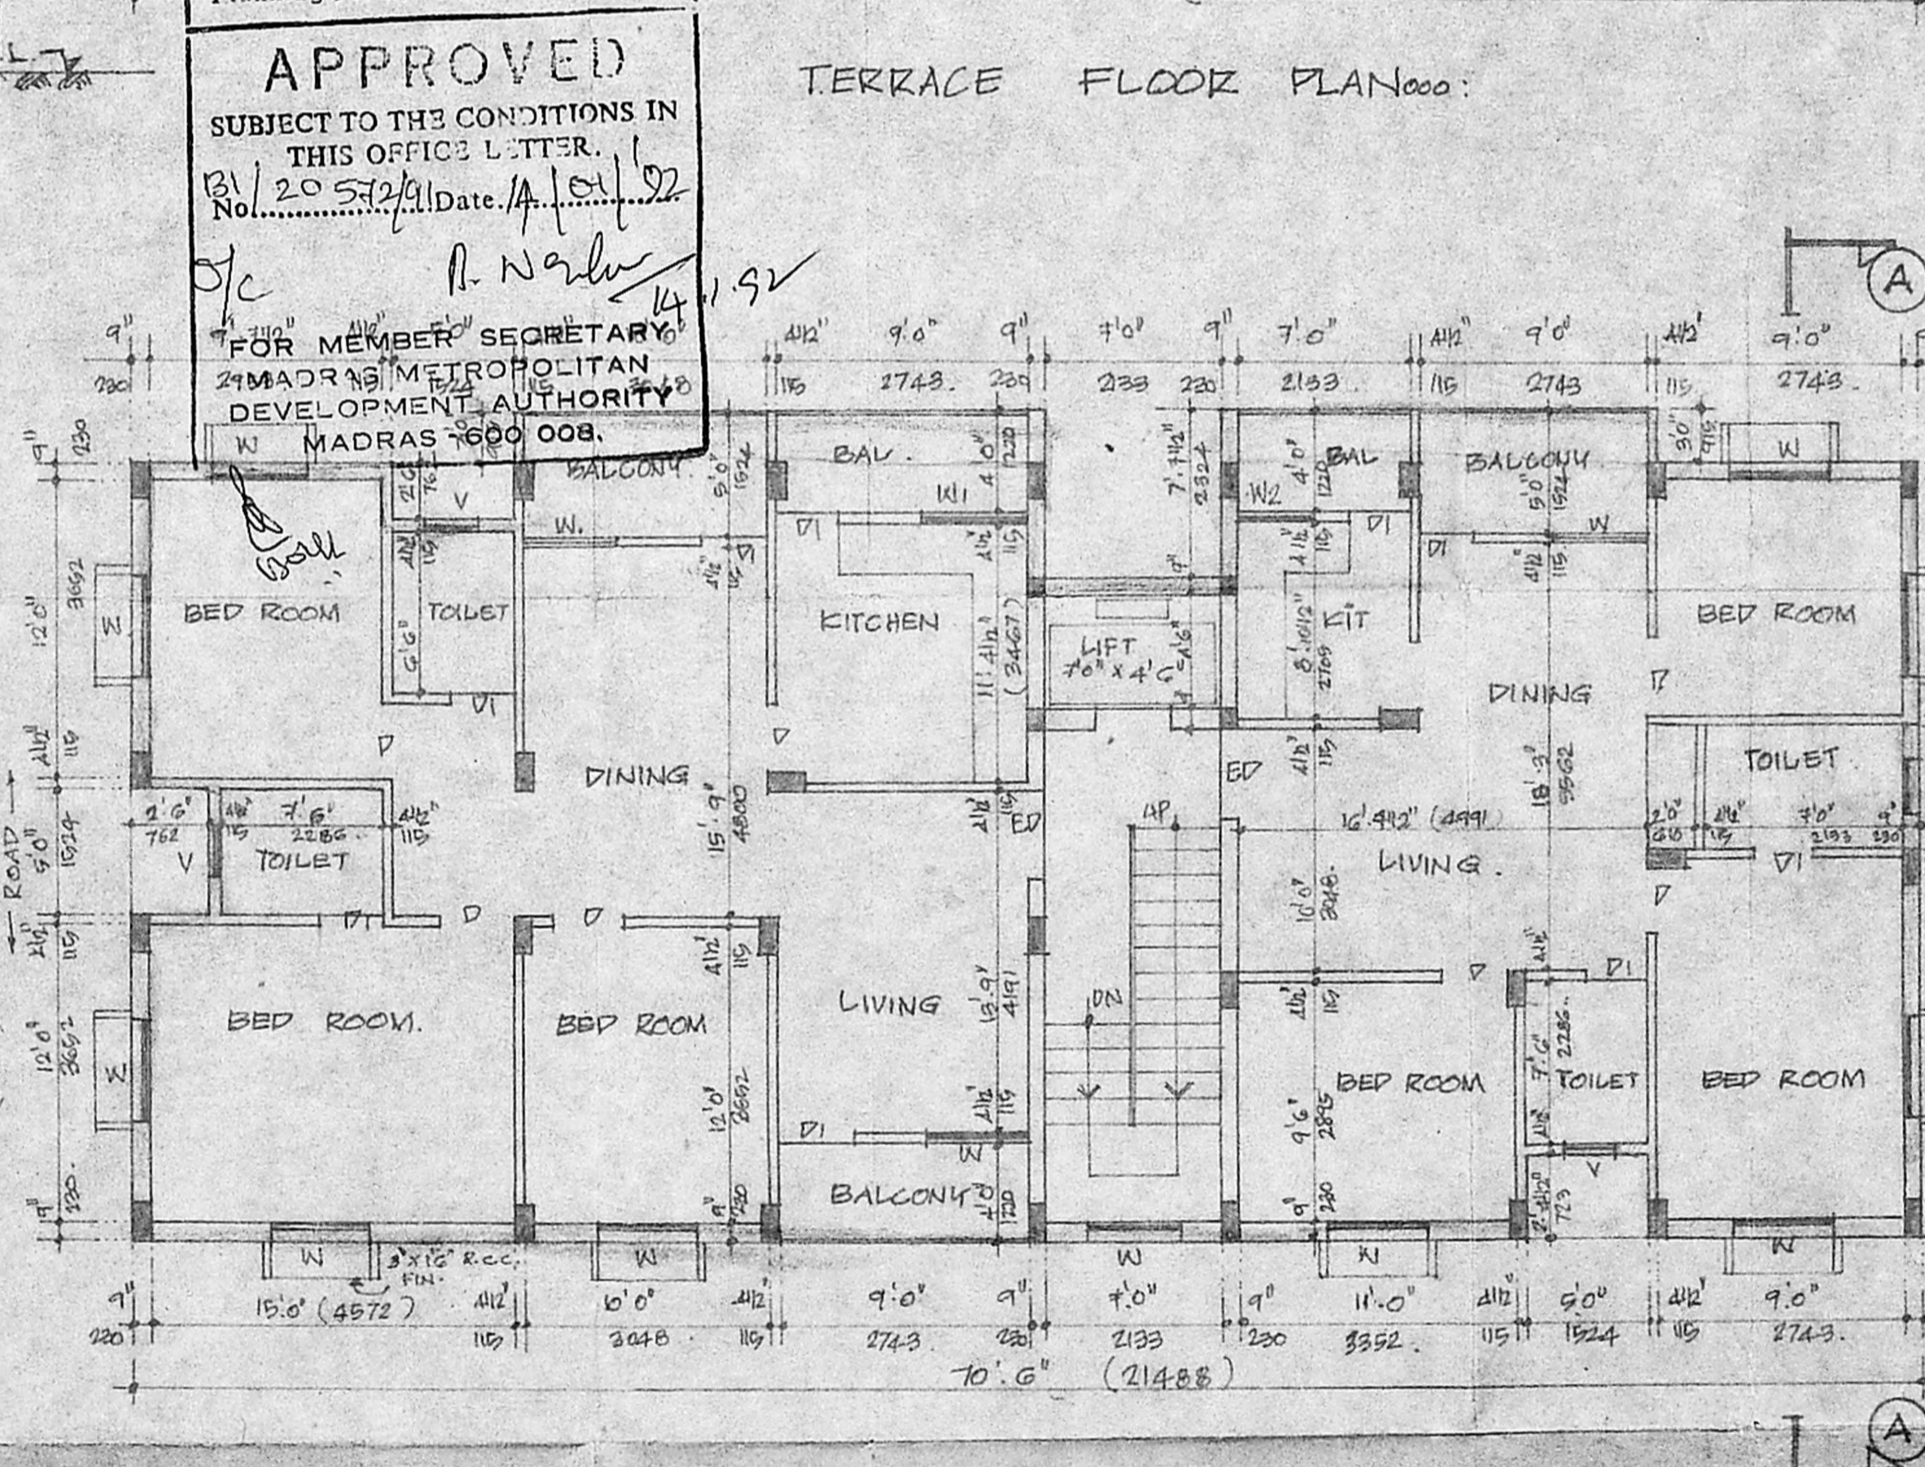


TYPICAL FLOOR PLAN (FIRST, SECOND AND THIRD FLOORS)

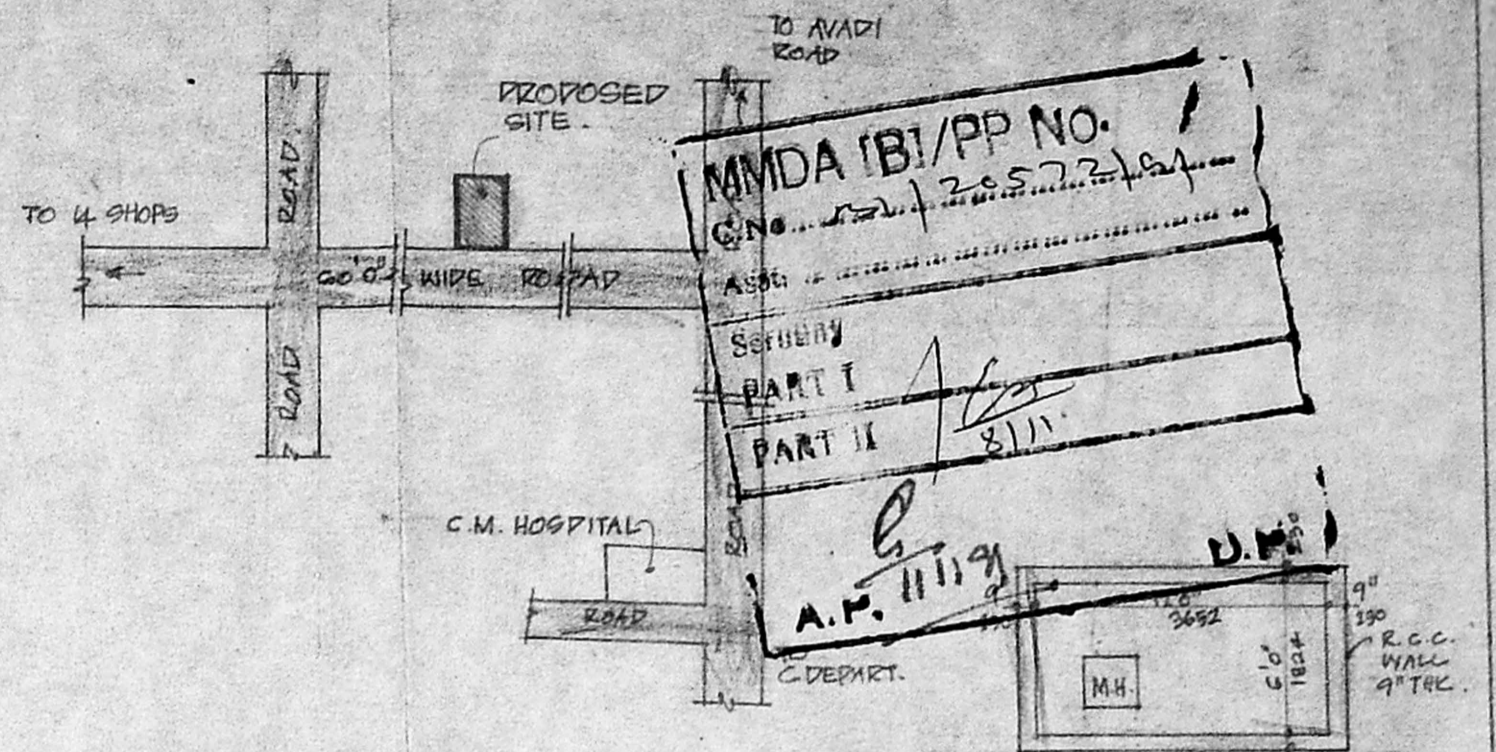

KEY PLAN (NOT TO SCALE)

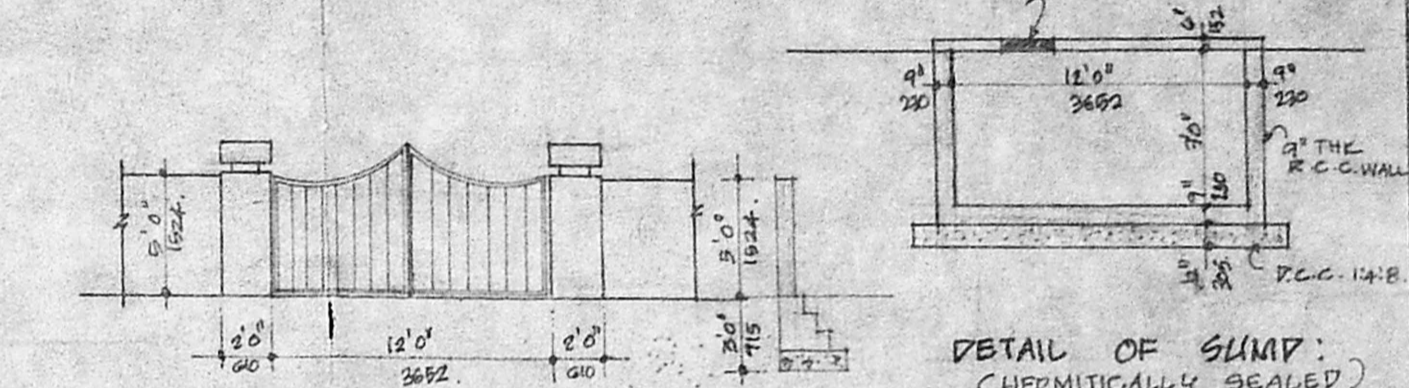

DETAIL OF SLUMP (HERMETICALLY SEALED) DETAIL OF COMPOUND WALL AND GATE

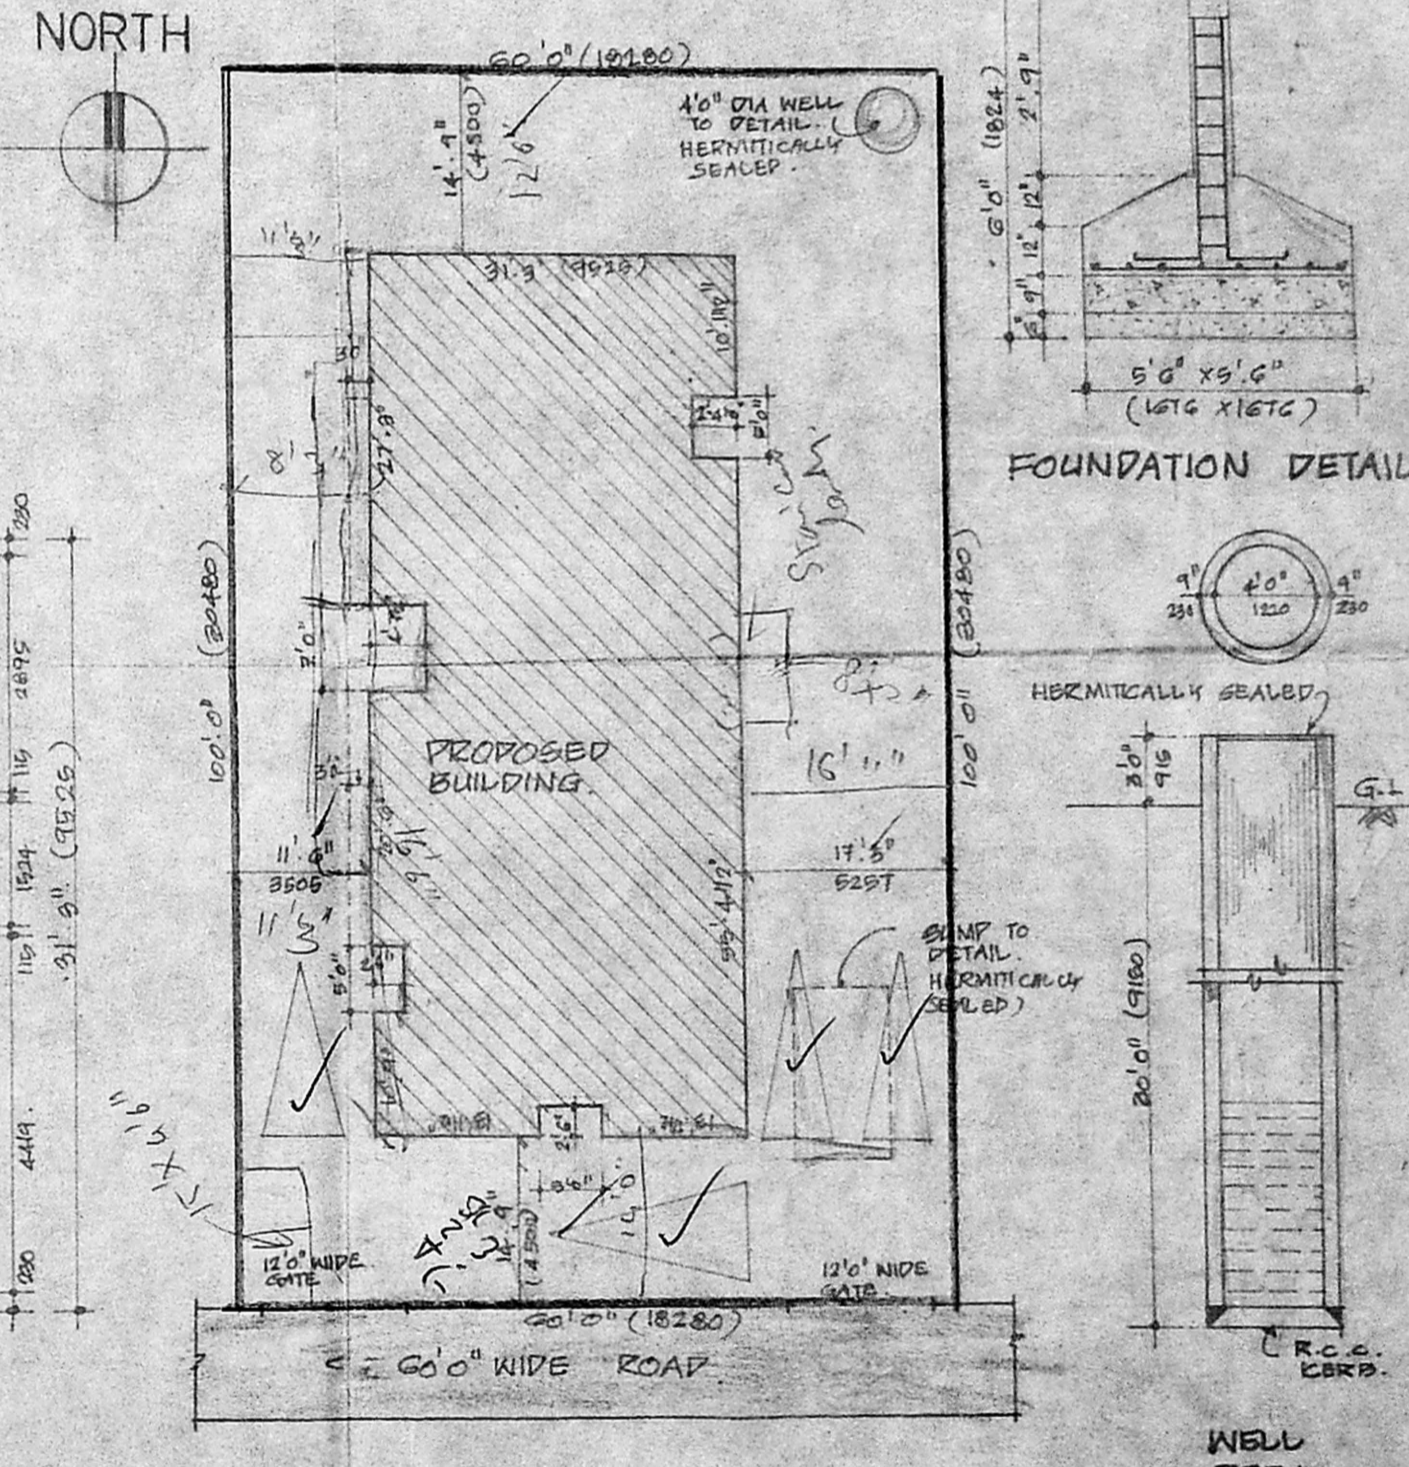

SITE PLAN (SCALE: 1"=10')

APPROVED
SUBJECT TO THE CONDITIONS IN THIS OFFICE LETTER.
No. 20572/192 Date: 1/10/92
FOR MEMBER SECRETARY
MADRAS METROPOLITAN DEVELOPMENT AUTHORITY
MADRAS 600 008.

PROPOSED RESIDENTIAL FLATS AT DOOR NO: K-19, ANNA NAGAR EAST, HOUSING BOARD PLOT NO: 443, IN ANNA NAGAR, K.S. NO: 48 PART B & 49 PART FOR MR. V.R. LAKSHMI NARAYANAN.

AREA DETAILS:

	Sq. FT.	Sq. M.
GROUND FLOOR	2135.875	178.500
FIRST FLOOR	2207.875	204.104
SECOND FLOOR	2217.875	204.104
THIRD FLOOR	2227.875	204.104
TOTAL AREA	8877.500	818.818
SITE AREA	6000.00	558.1995

SPECIFICATIONS:
COLUMN FOOTING IN FOUNDATIONS. ALL COLUMNS ARE CONNECTED WITH PLINTH BEAM. P.C.C. 1:4:8 MIX LAID OVER THE RIVER SAND FILLING FOR MASONRY FLOORING BRICK WORK IN BASEMENT AND SUPERSTRUCTURE IN C.M. 1:5 MIX. ALL WALLS AND COLUMNS ARE PLASTERED IN C.M. 1:5. R.C.C. 1:2:4 UNTEL LAID OVER THE DOORS, WINDOWS, AND OPENINGS. JOINERIES ARE MADE IN STEEL OR FIRST CLASS TEAK WOOD. R.C.C. 1:2:4 FLAT SLAB COVERED BY ROOF SLAB WEATHERING COURSE LAID WITH PROPER MIX AND PROPER SLOPE WITH WATER PROOFING COMPOUND.

SCHEDULE OF JOINERY:

ED	ENTRANCE DOOR	3'0" x 7'0"
D	T.W. DOOR FLUSH	3'0" x 7'0"
D	T.W. DOOR PANNEL	2'0" x 7'0"
W	T.W. GLAZED	4'0" x 4'0"
W	DO	4'0" x 3'0"
W	DO	3'0" x 3'0"
V	T.W. VENTILATOR	2'0" x 3'0"

COLOUR INDEX:

PROPOSED BUILDG.	[Color swatch]
SITE BOUNDARY	[Color swatch]
ROAD	[Color swatch]

OWNER: [Signature]
(POWER AGENT.)
SCALE: 1"=8'0"
DATE: 19.6.91
DELT: M.S.R.

LICENSED SURVEYOR:
[Signature]
Dr. B. Vijayakumar, ex. CHIEF ASST. to Chief Consulting Engineer, Chennai to Class I, No. 134, Madras Nagar, Madras Corporation, 29, Park Road, Madras-600 008.