




ELEVATION

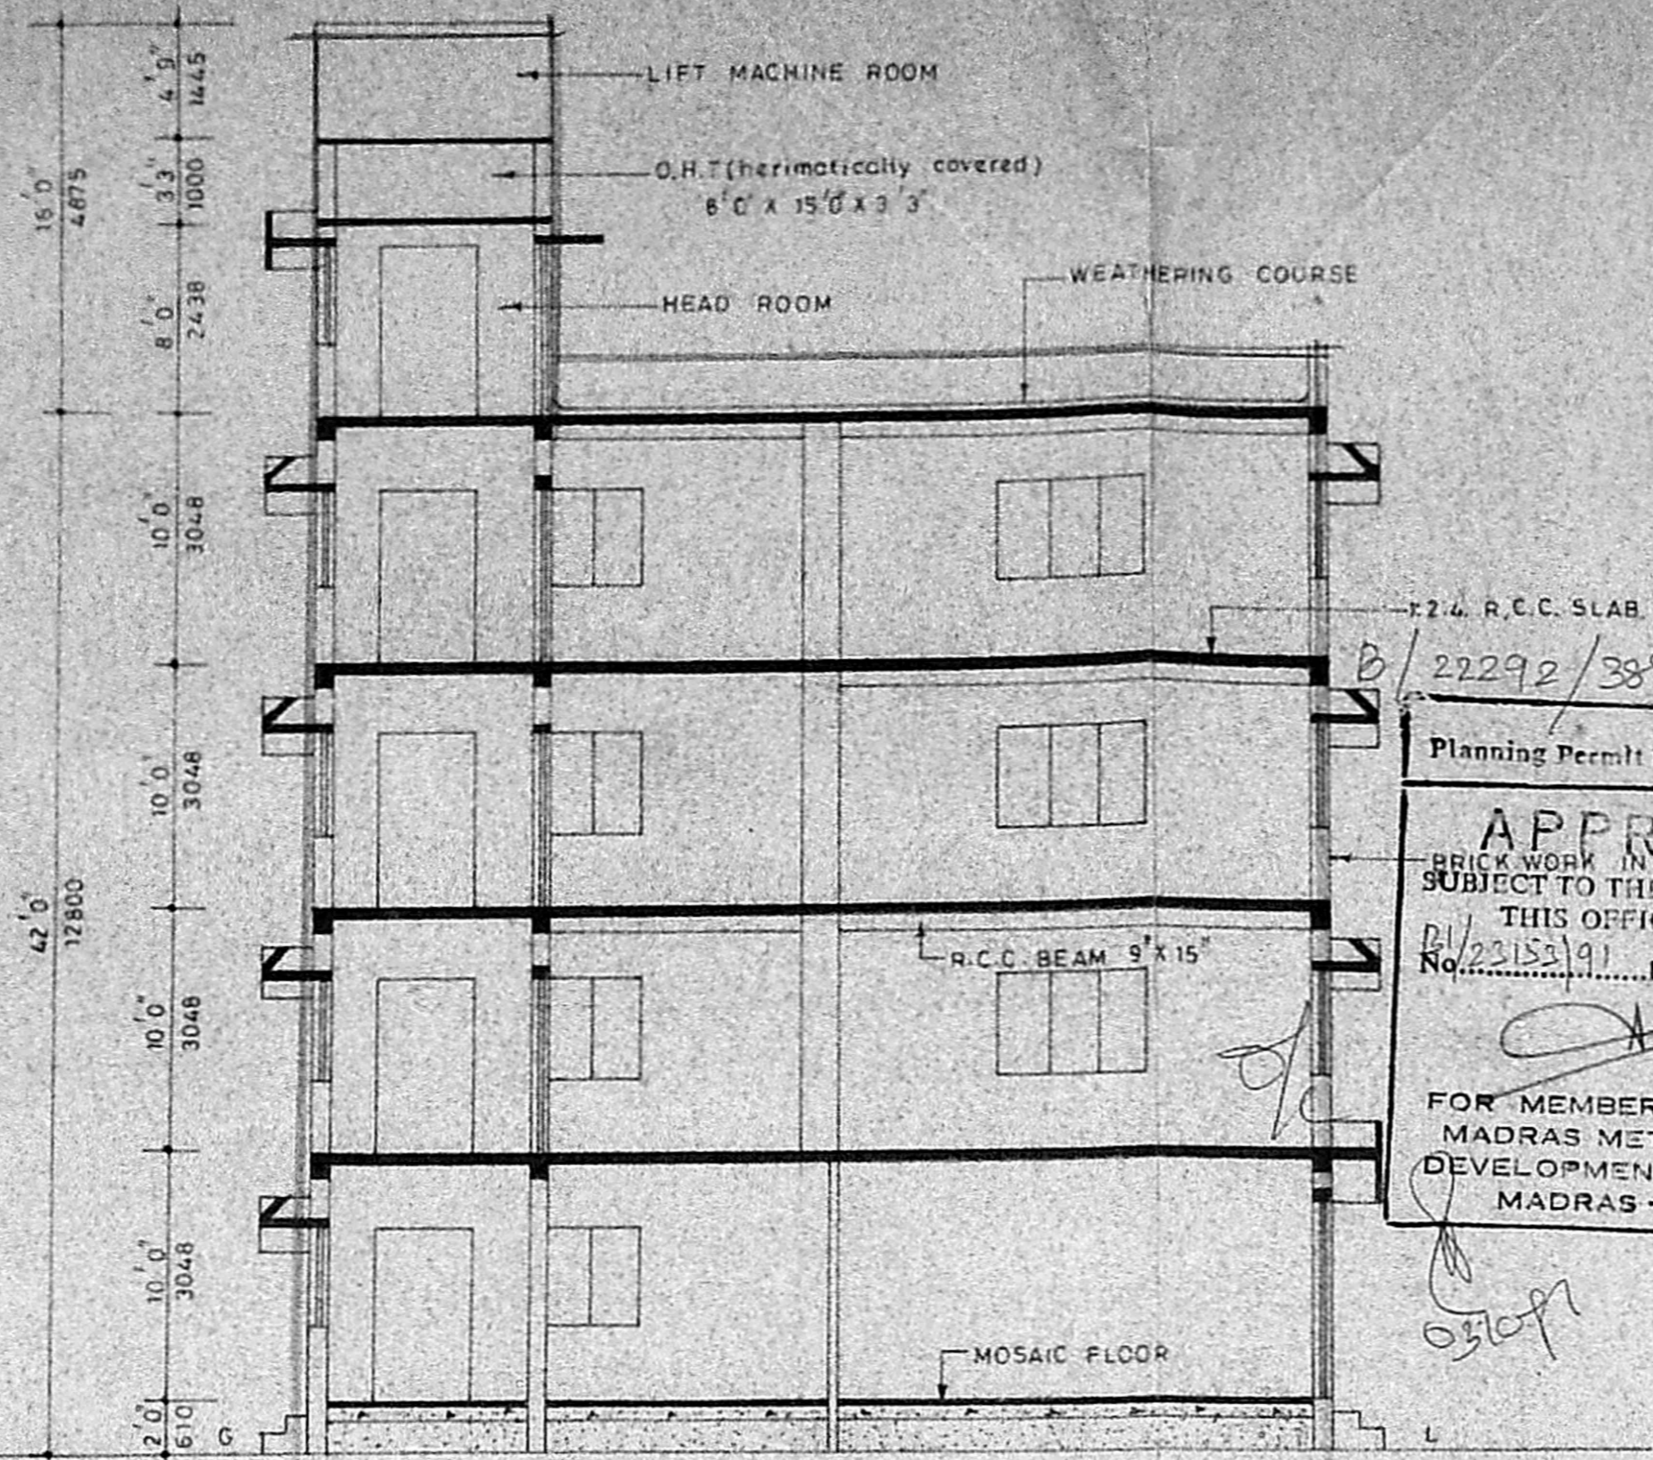

SECTION ON 'JJ'

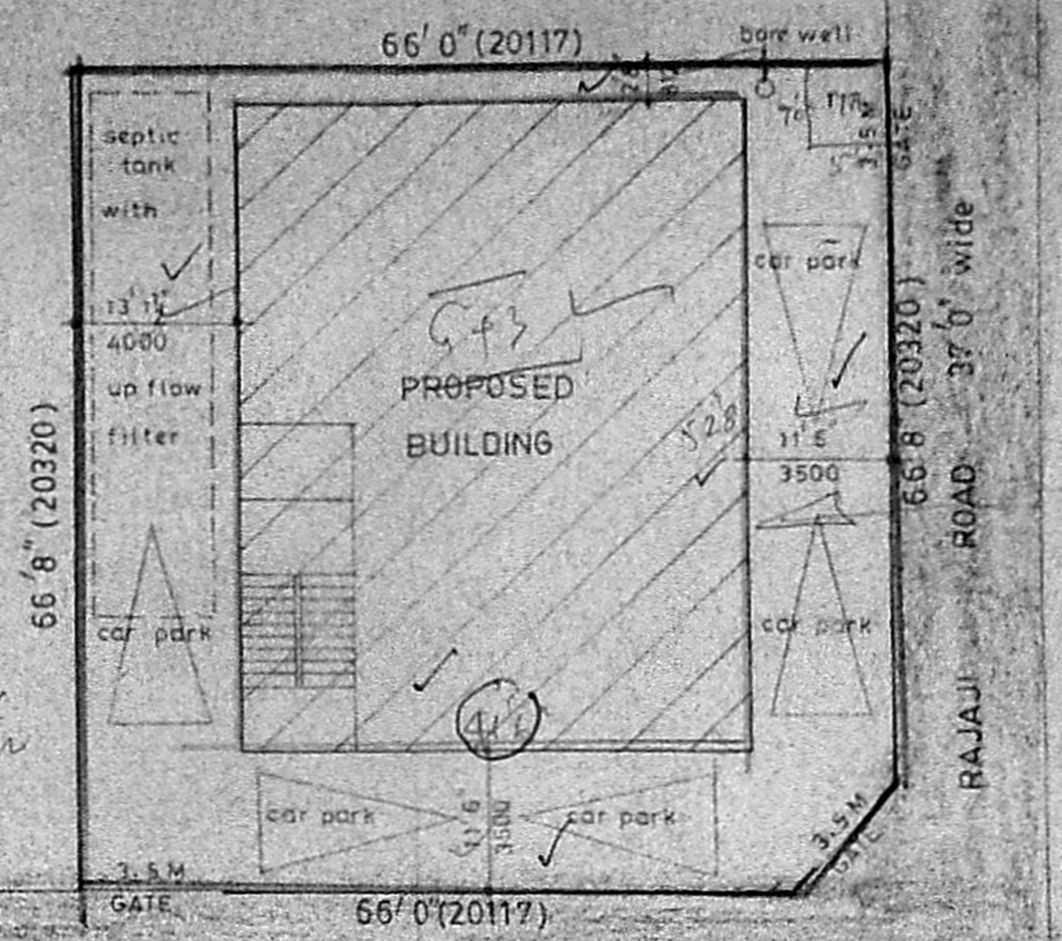


SITE PLAN (1"=16'0")

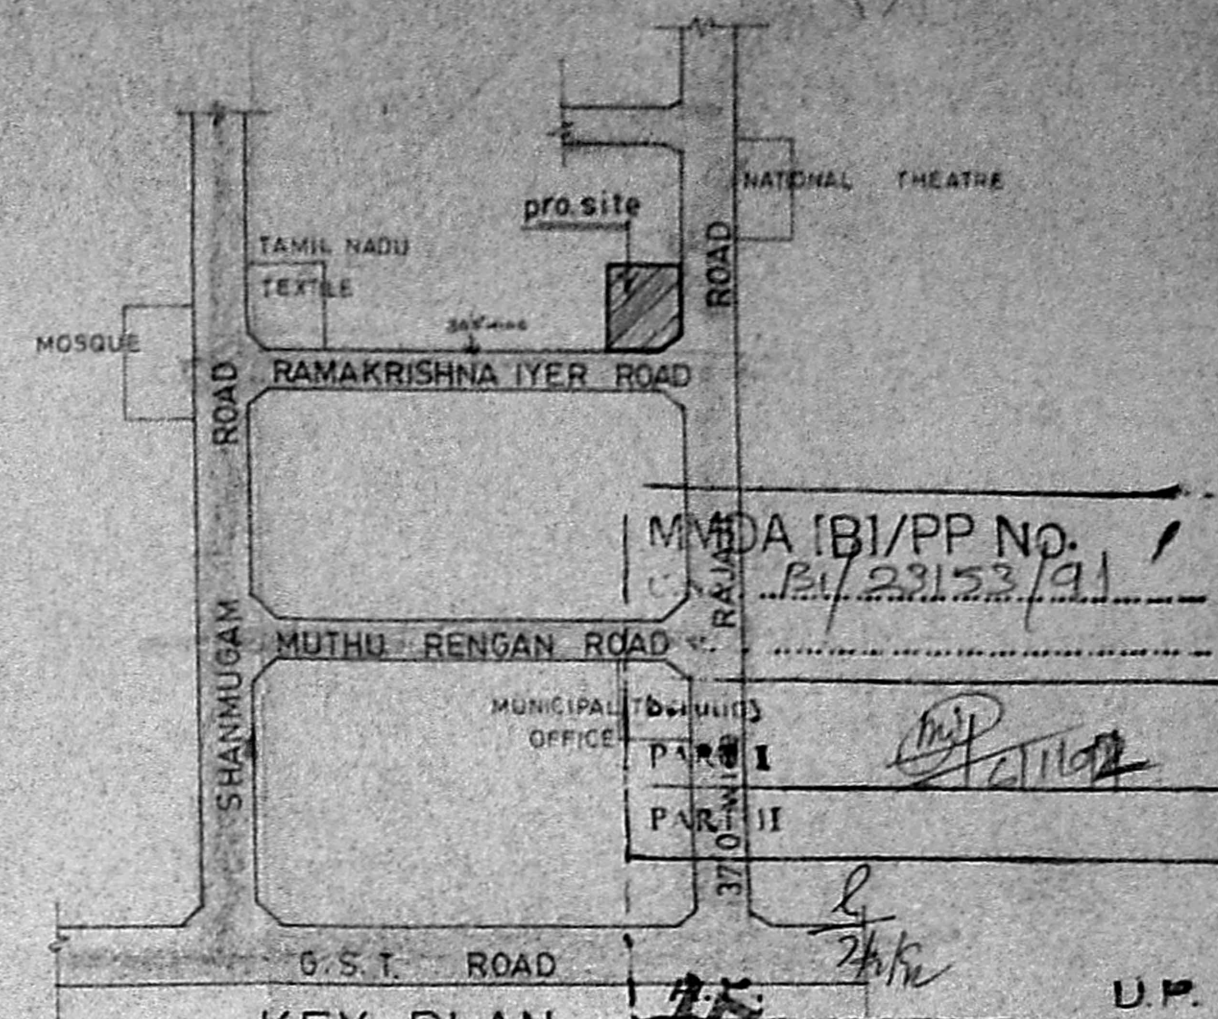

KEY PLAN
NOT TO SCALE

BRICK WORK IN C.M. 1:3
 SUBJECT TO THE CONDITIONS IN
 THIS OFFICE LETTER.
 No. 22292/389/9204. Date 10/6/11
 APPROVED
 FOR MEMBER SECRETARY
 MADRAS METROPOLITAN
 DEVELOPMENT AUTHORITY
 MADRAS-600 008.

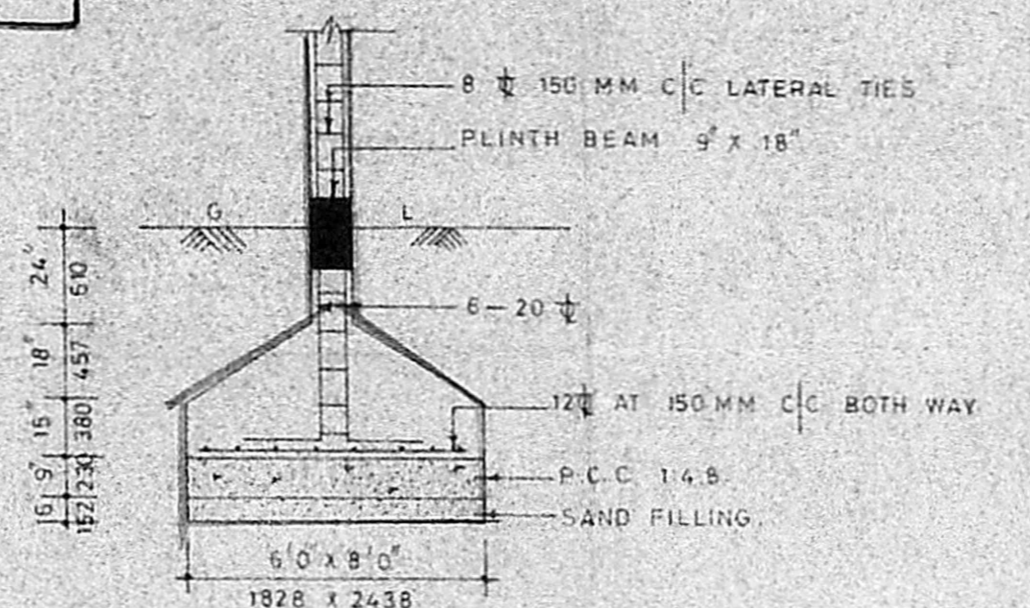

COLUMN FOUNDATION DETAIL (1"=4'0")

SCHEDULE OF JOINERY

R.S	ROLLING SHUTTER	7'6" x 8'0"	2286	X 2438
R.S ₁	DO	6'0" x 7'0"	1828	X 2133
D	DOOR	4'0" x 7'0"	1219	X 2133
D ₁	DO	2'6" x 7'0"	762	X 2133
W	WINDOW	7'6" x 4'0"	2286	X 1219
W ₁	DO	6'0" x 4'0"	1828	X 1219
W ₂	DO	4'0" x 4'0"	1219	X 1215
V	VENTILATOR	2'6" x 2'0"	762	X 610

AREA STATEMENT


	SQ.FT.	SQ.M.
TOTAL PLOT AREA	4400.0	408.92
GROUND FLOOR AREA	2172.0	201.87
FIRST FLOOR AREA	2172.0	201.87
SECOND FLOOR AREA	2172.0	201.87
THIRD FLOOR AREA	2172.0	201.87
TOTAL FLOOR AREA	8688.0	807.48
PLOT COVERAGE	49.35%	
F.S-I	1.97	

COLOUR INDEX


- PROPOSED WORK
- ROAD
- SITE BOUNDARY

SCALE: 1 inch to 8 feet


PROPOSED COMMERCIAL COMPLEX AT
 PLOT NO.11, RAMAKRISHNA IYER ROAD,
 S.No.319, OF PERIYAR NAGAR,
 WEST-TAMBARAM, SAIDAPET TALUK,
 CHENGAI M.G.R. DISTRICT.

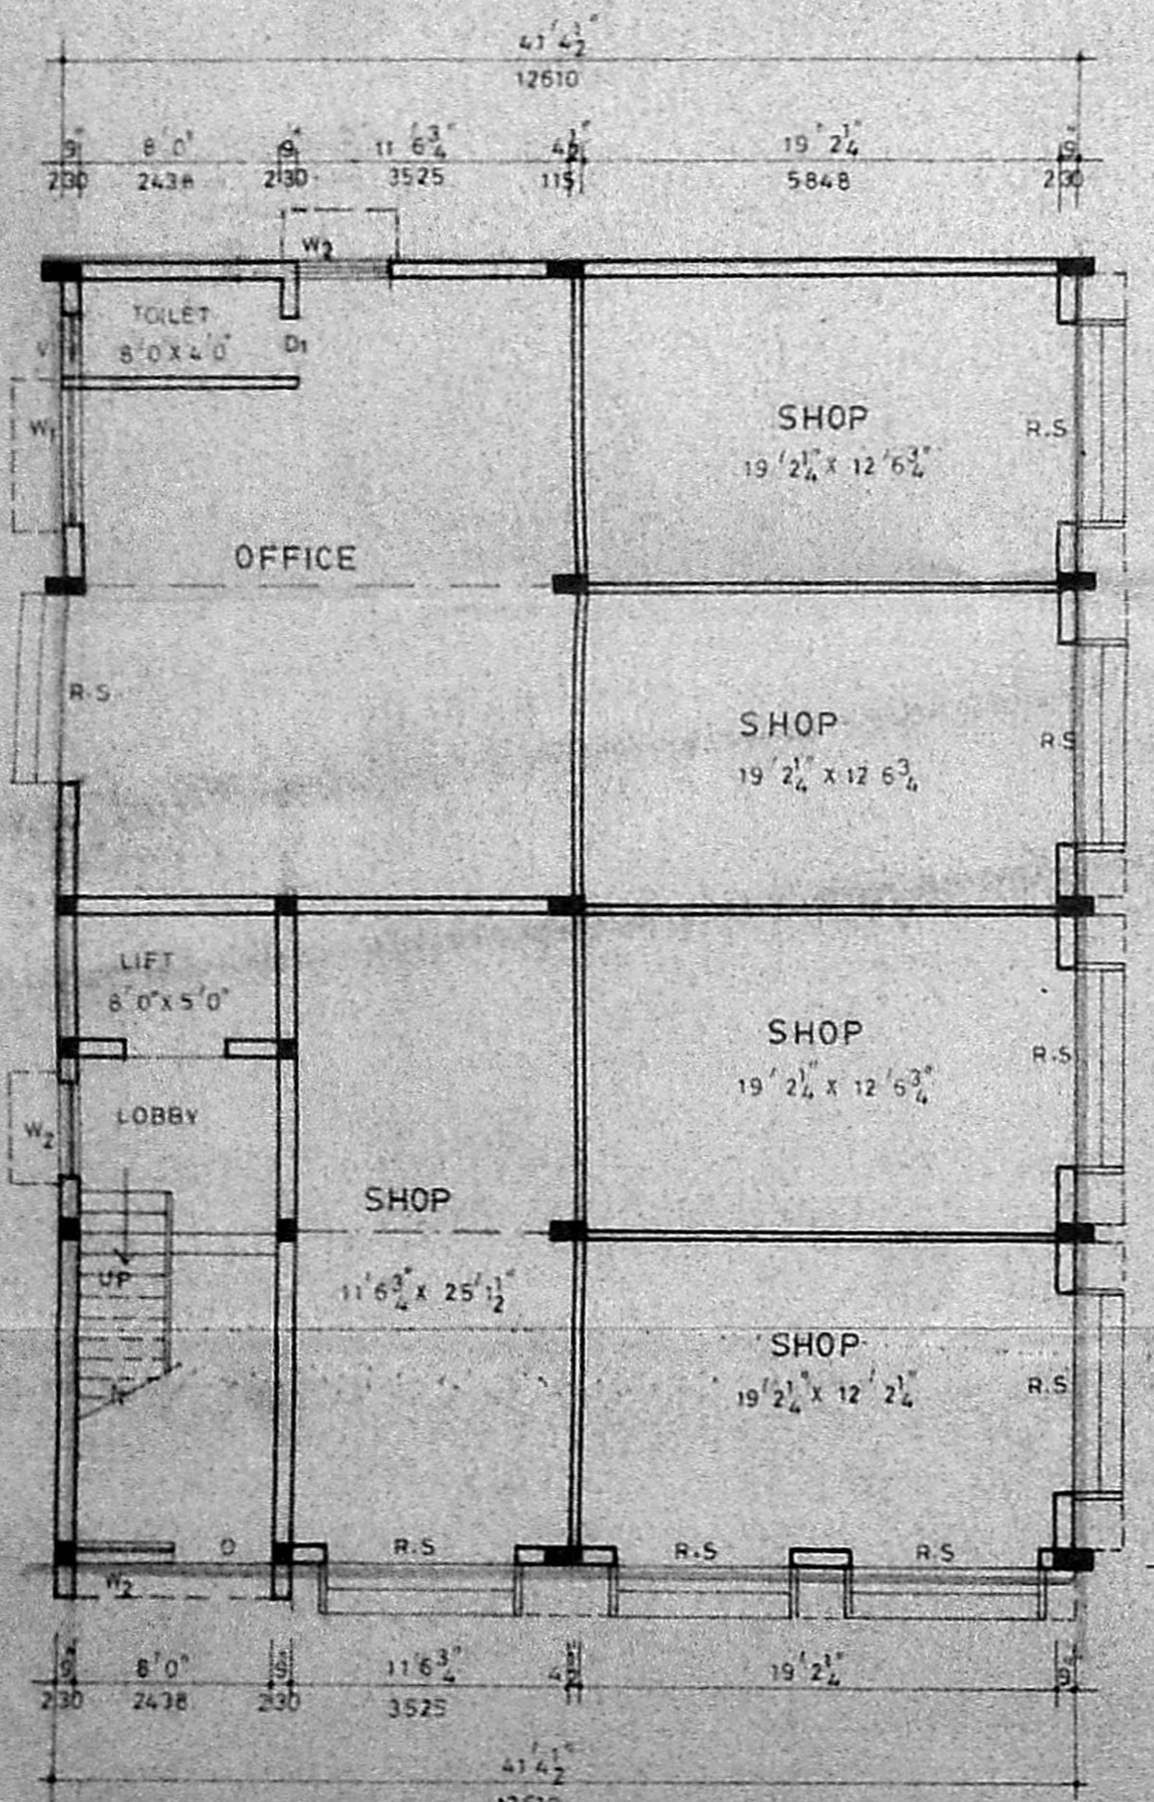

GROUND FLOOR PLAN

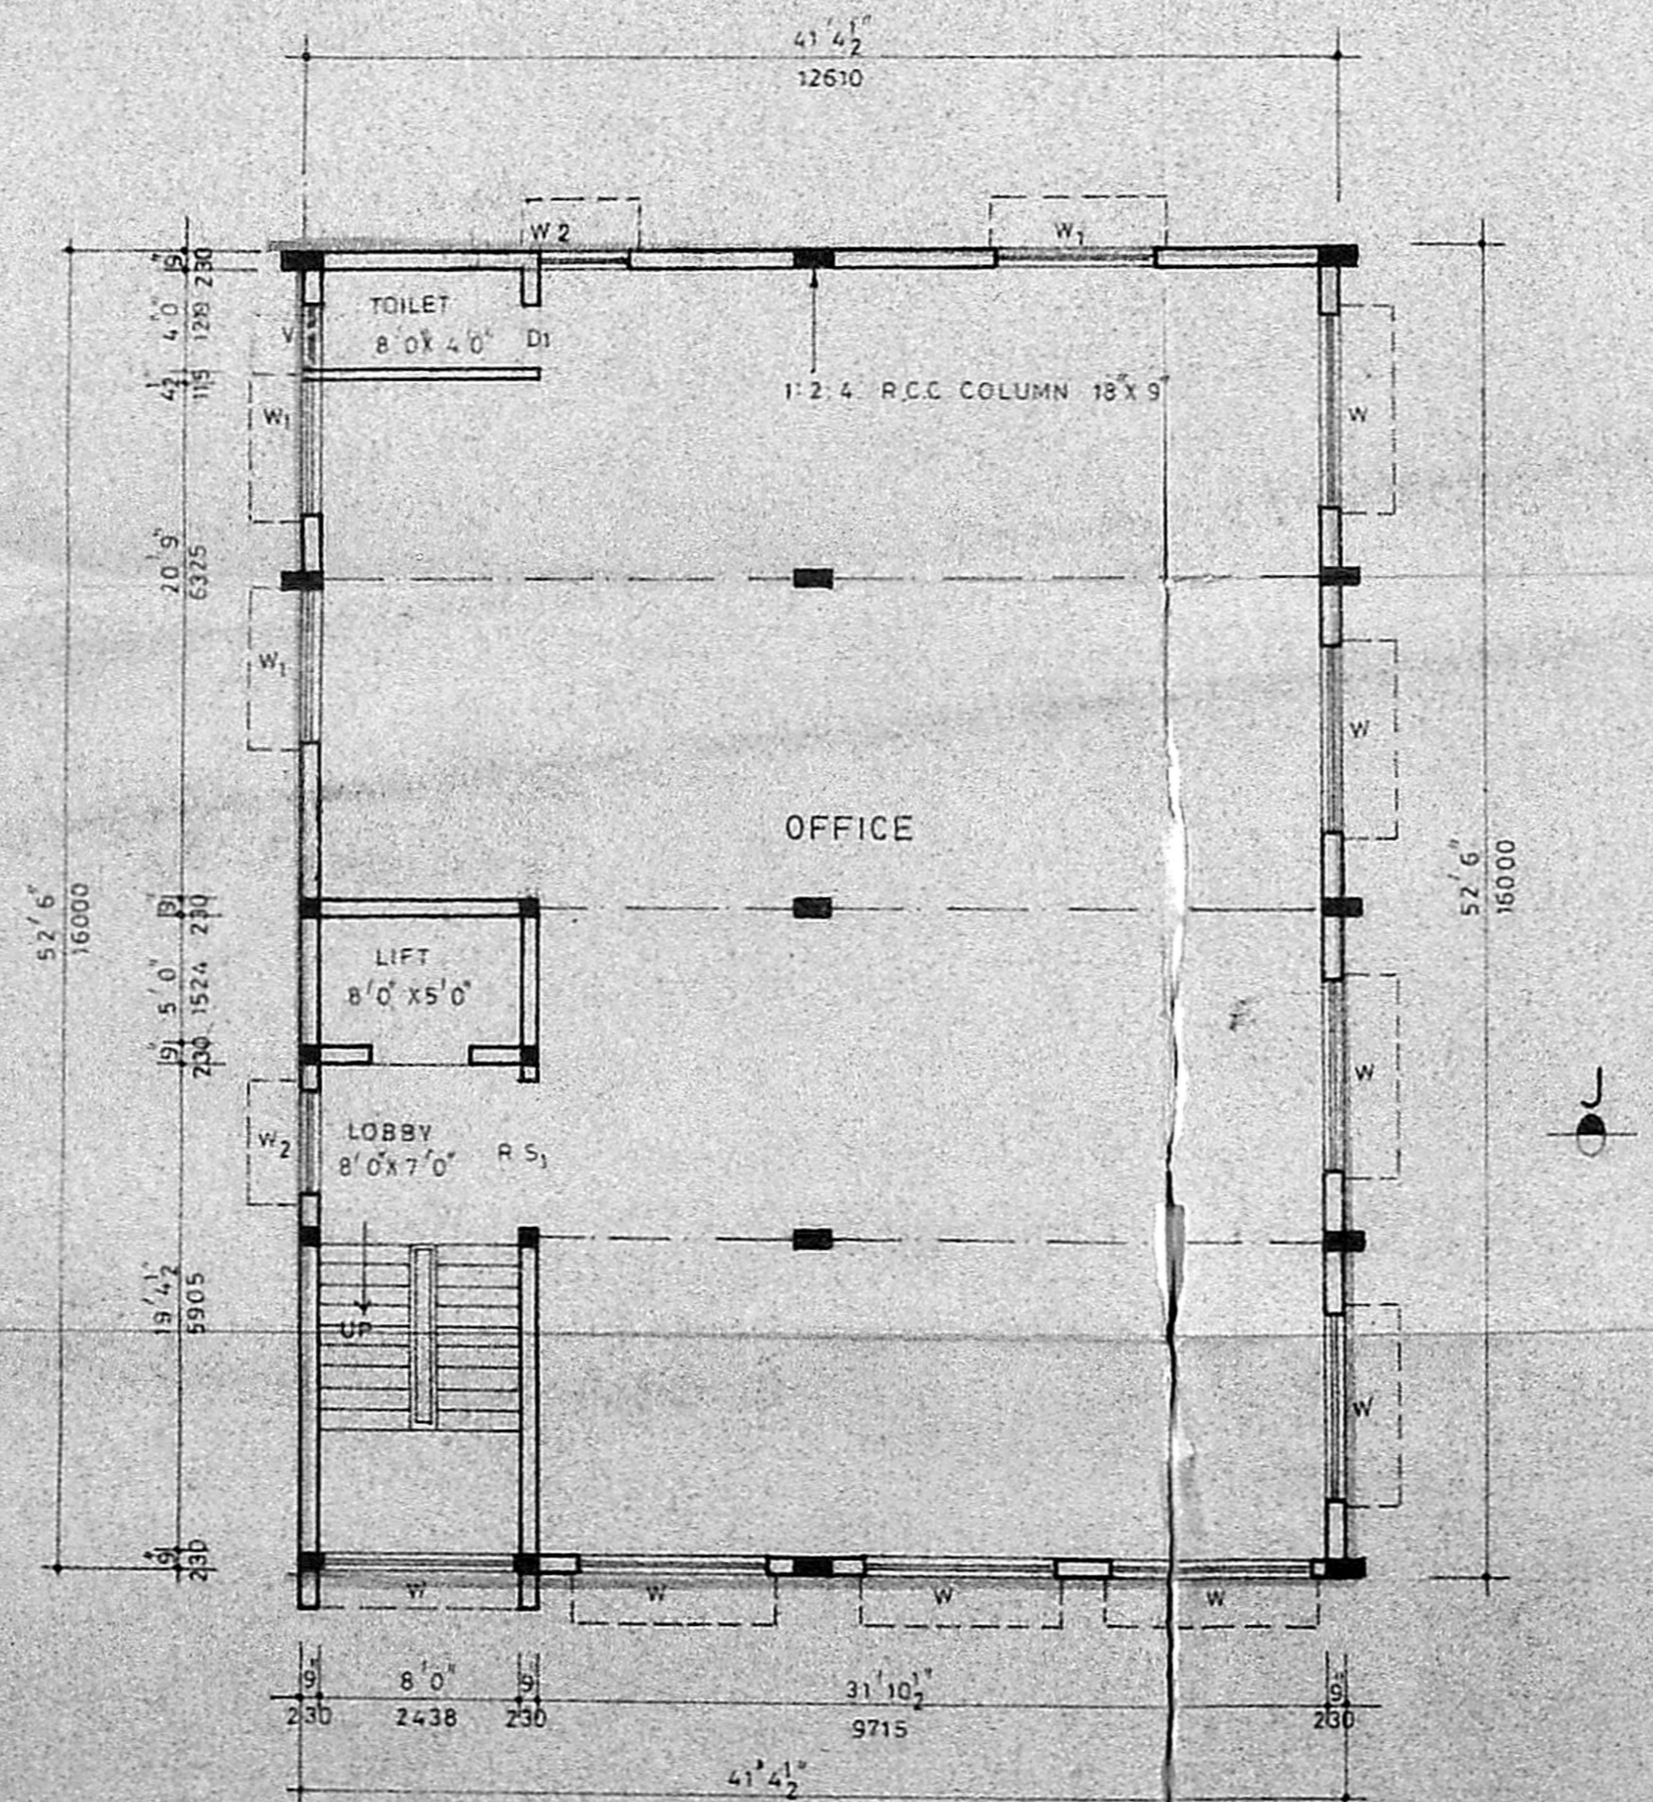

TYPICAL FLOOR PLAN

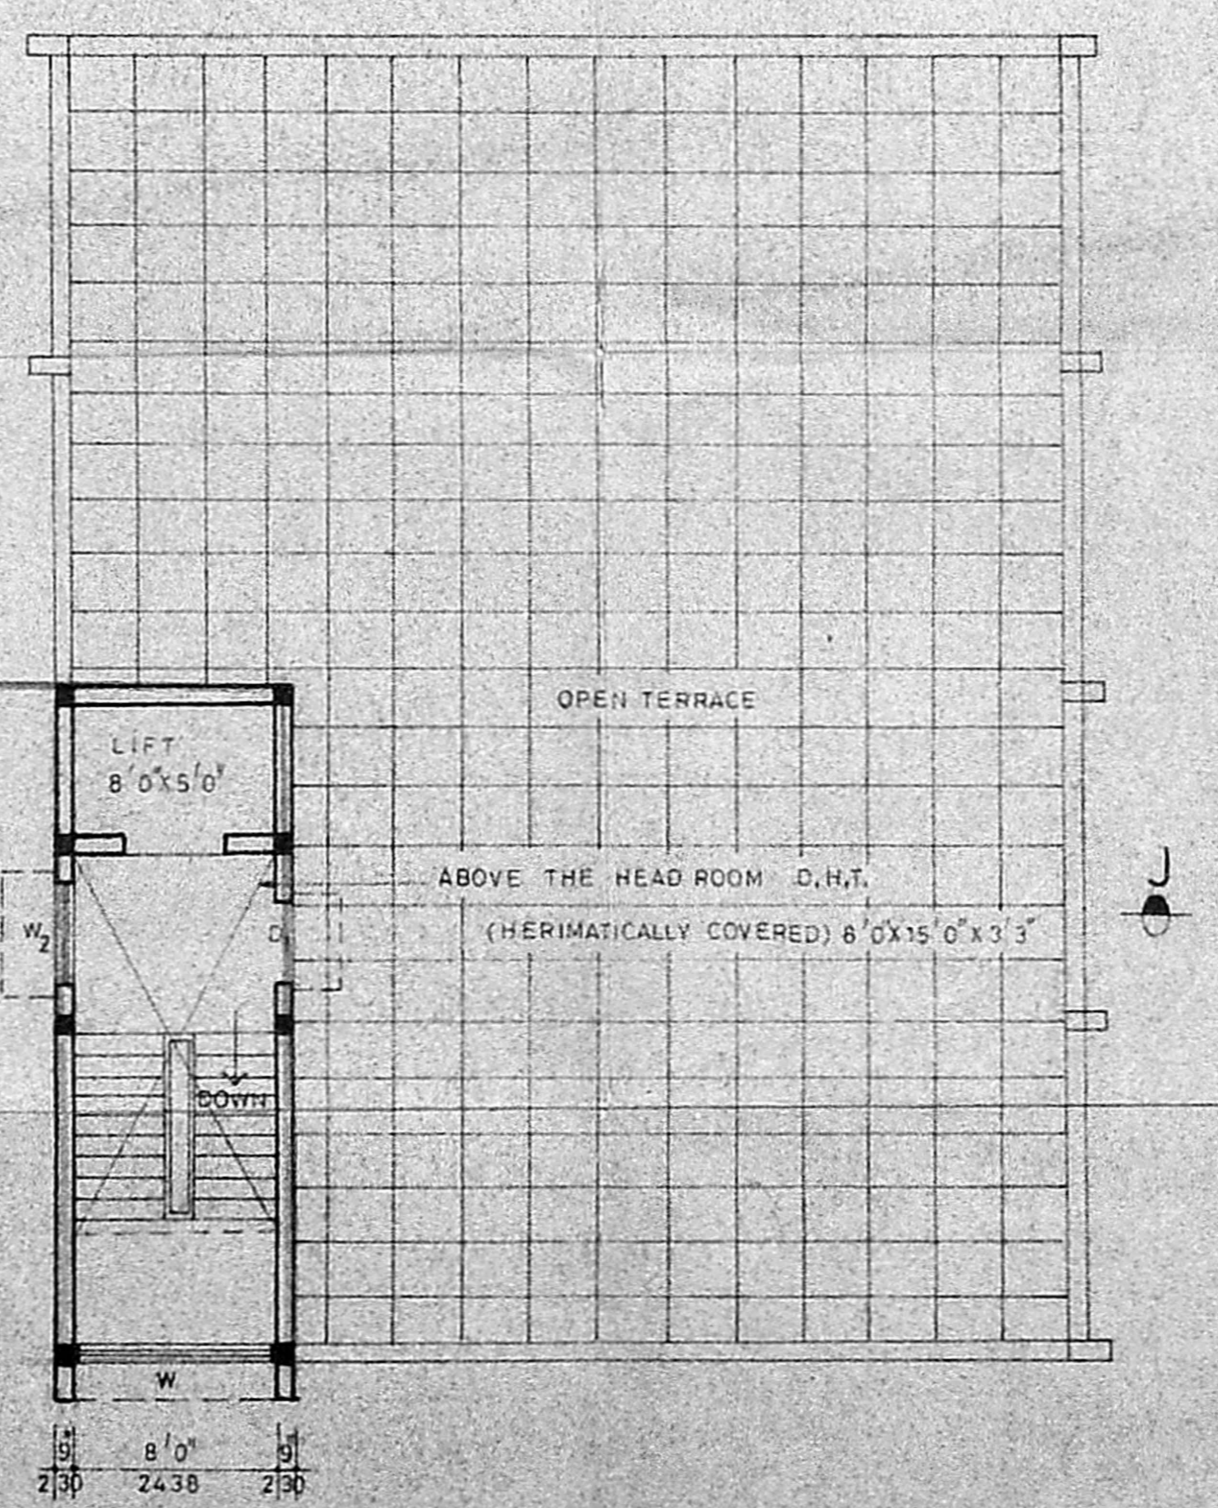

TERRACE FLOOR PLAN

OWNER
 P. Balakrishnan
 P. BALAKRISHNAN, B.E.
 Consulting Civil Engineer,
 License Surveyor Class I,
 Corporation of Madras
 612, Konnur High Road,
 Mylavaram, MADRAS-22.