



MDA (B1/PP No. B.1.25821/9.1)
 ART I
 ART II

SCHEDULE OF JOINERY


TYPE	DESCRIPTION	SIZE
ED	TW ENTRANCE DOOR	8'0" x 7'0"
D	TW PANELLED DOOR	3'0" x 6'9"
D1	DO	2'6" x 6'9"
D2	DO	2'6" x 6'9"
GD	GRILLE DOOR	4'0" x 6'9"
FW	TW GLAZED WINDOW	6'0" x 6'9"
W3	TW & STEEL GLAZED WINDOW	4'6" x 6'9"
W2	DO	3'0" x 6'9"
KW2	DO	3'0" x 6'9"
V	TW & STEEL GLAZED VENTILATOR	1'6" x 3'0"
V1	DO	2'0" x 2'0"

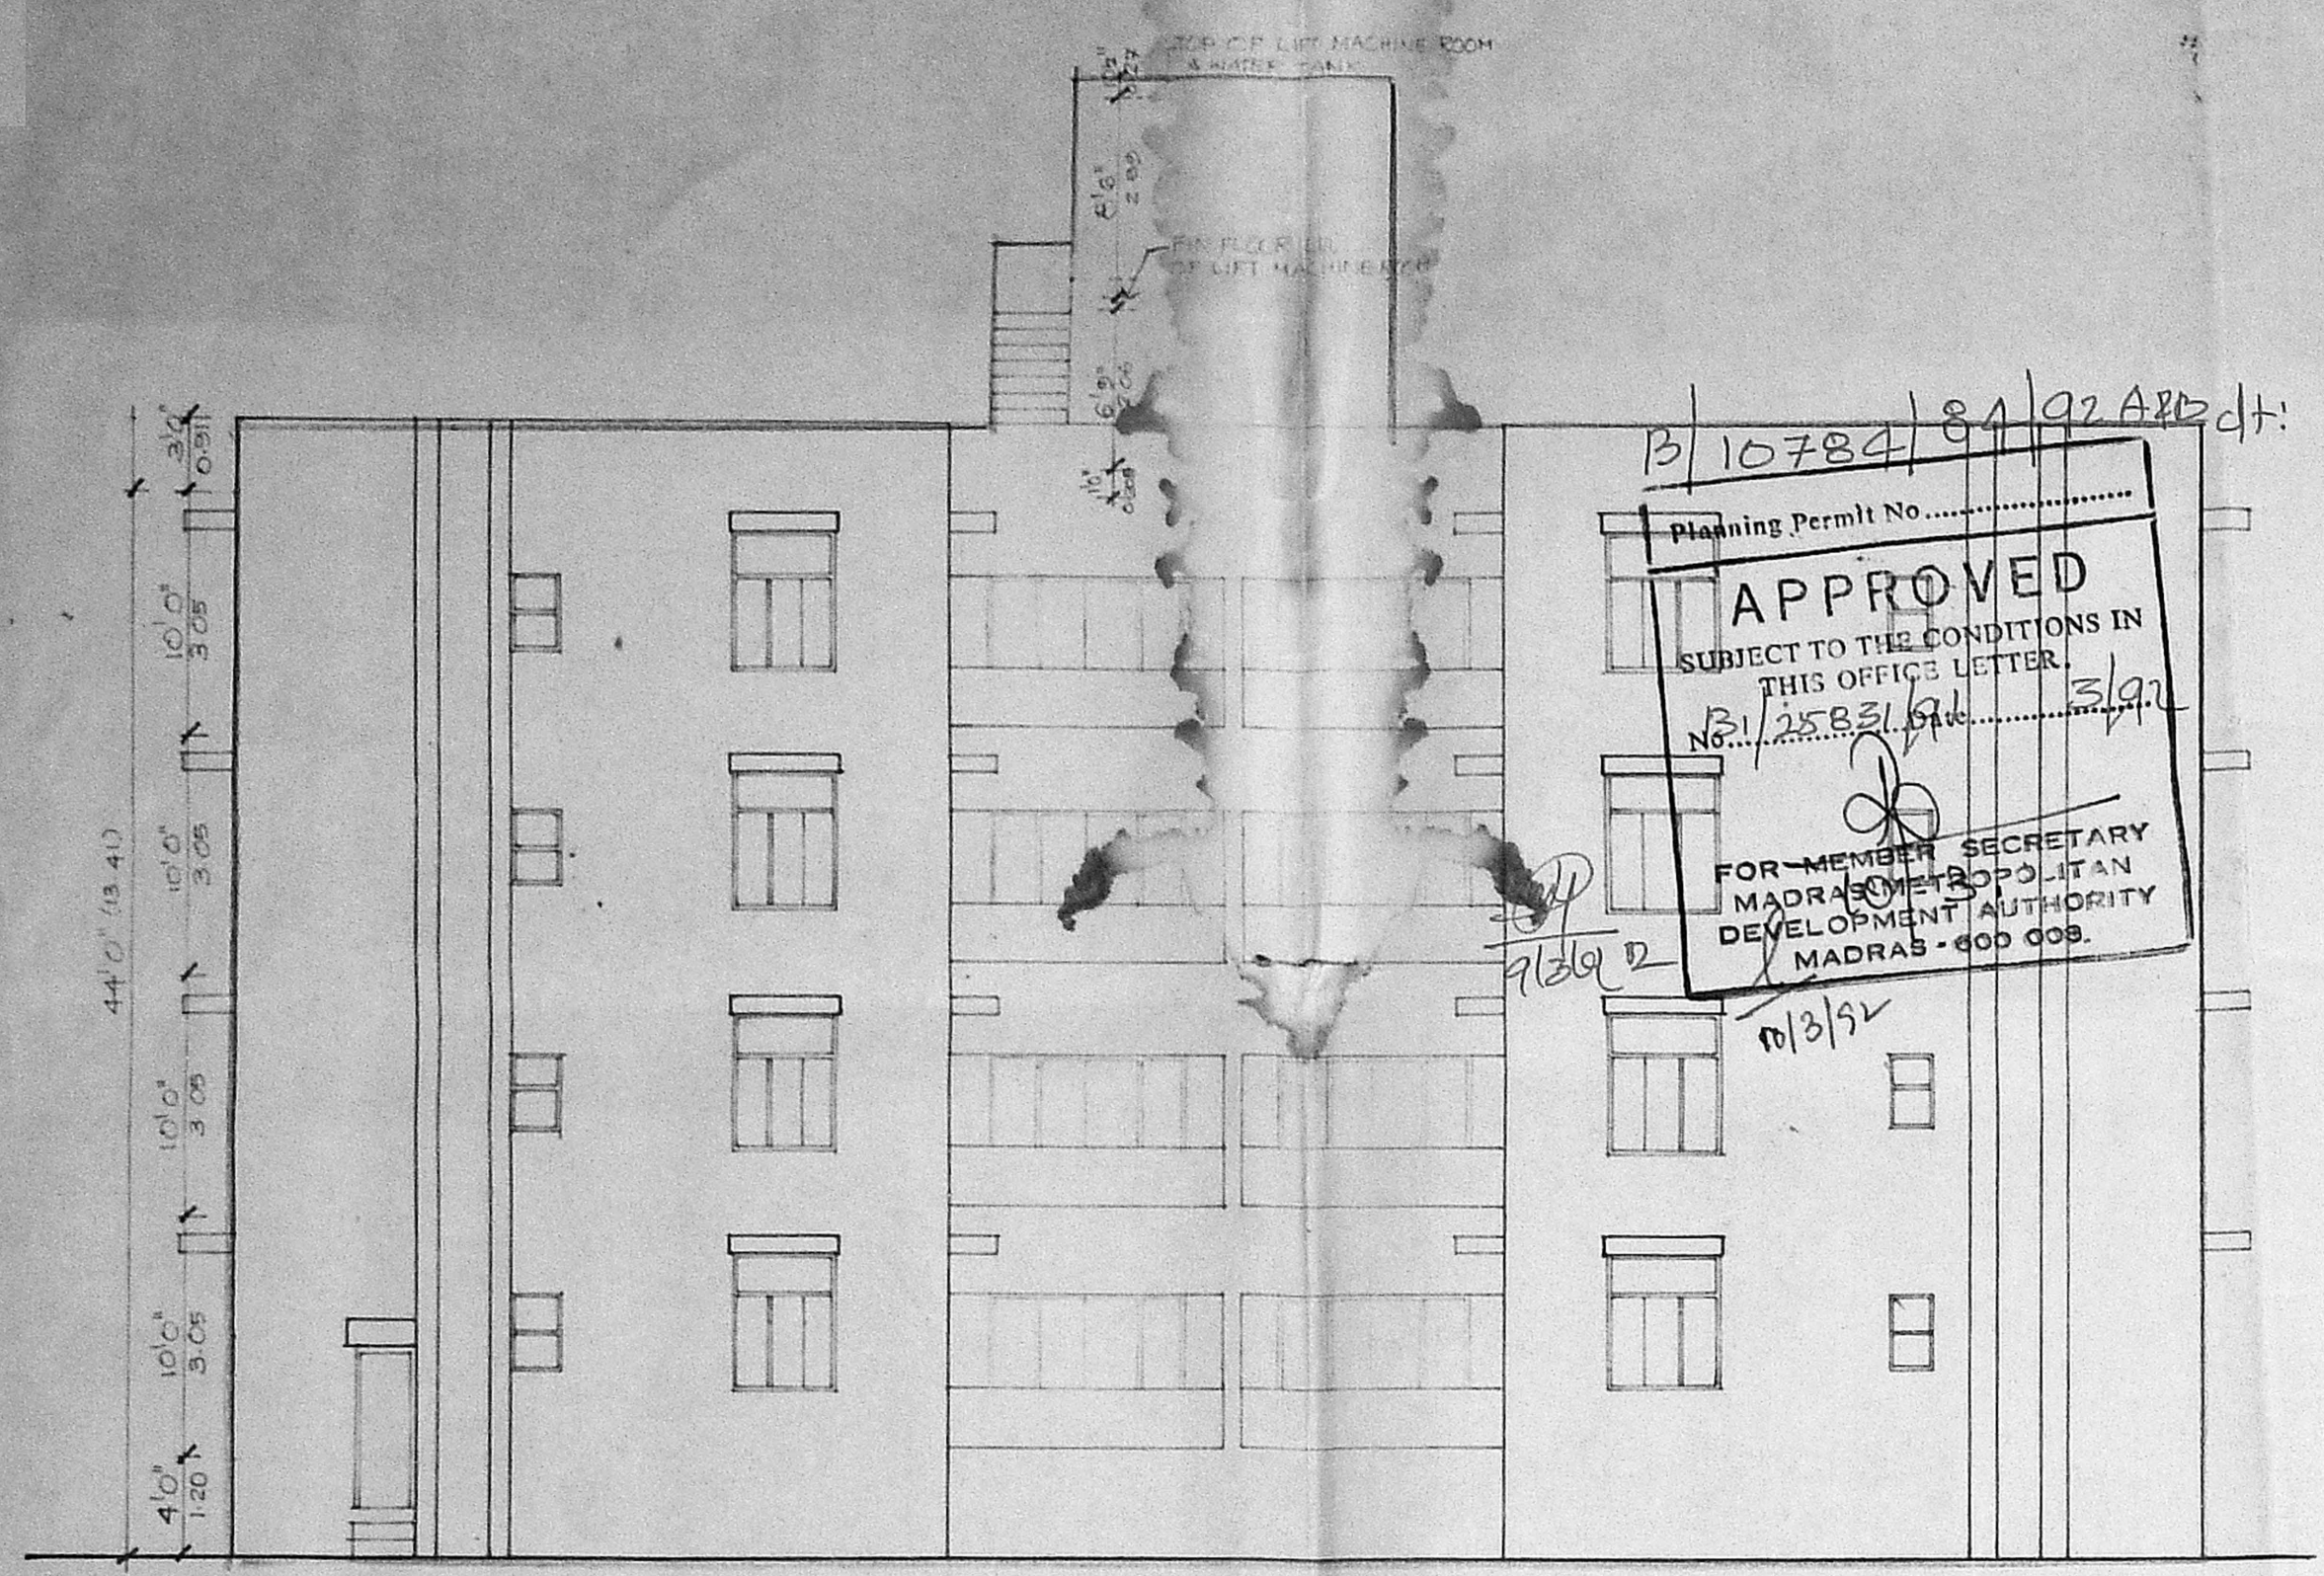


ROAD SIDE ELEVATION

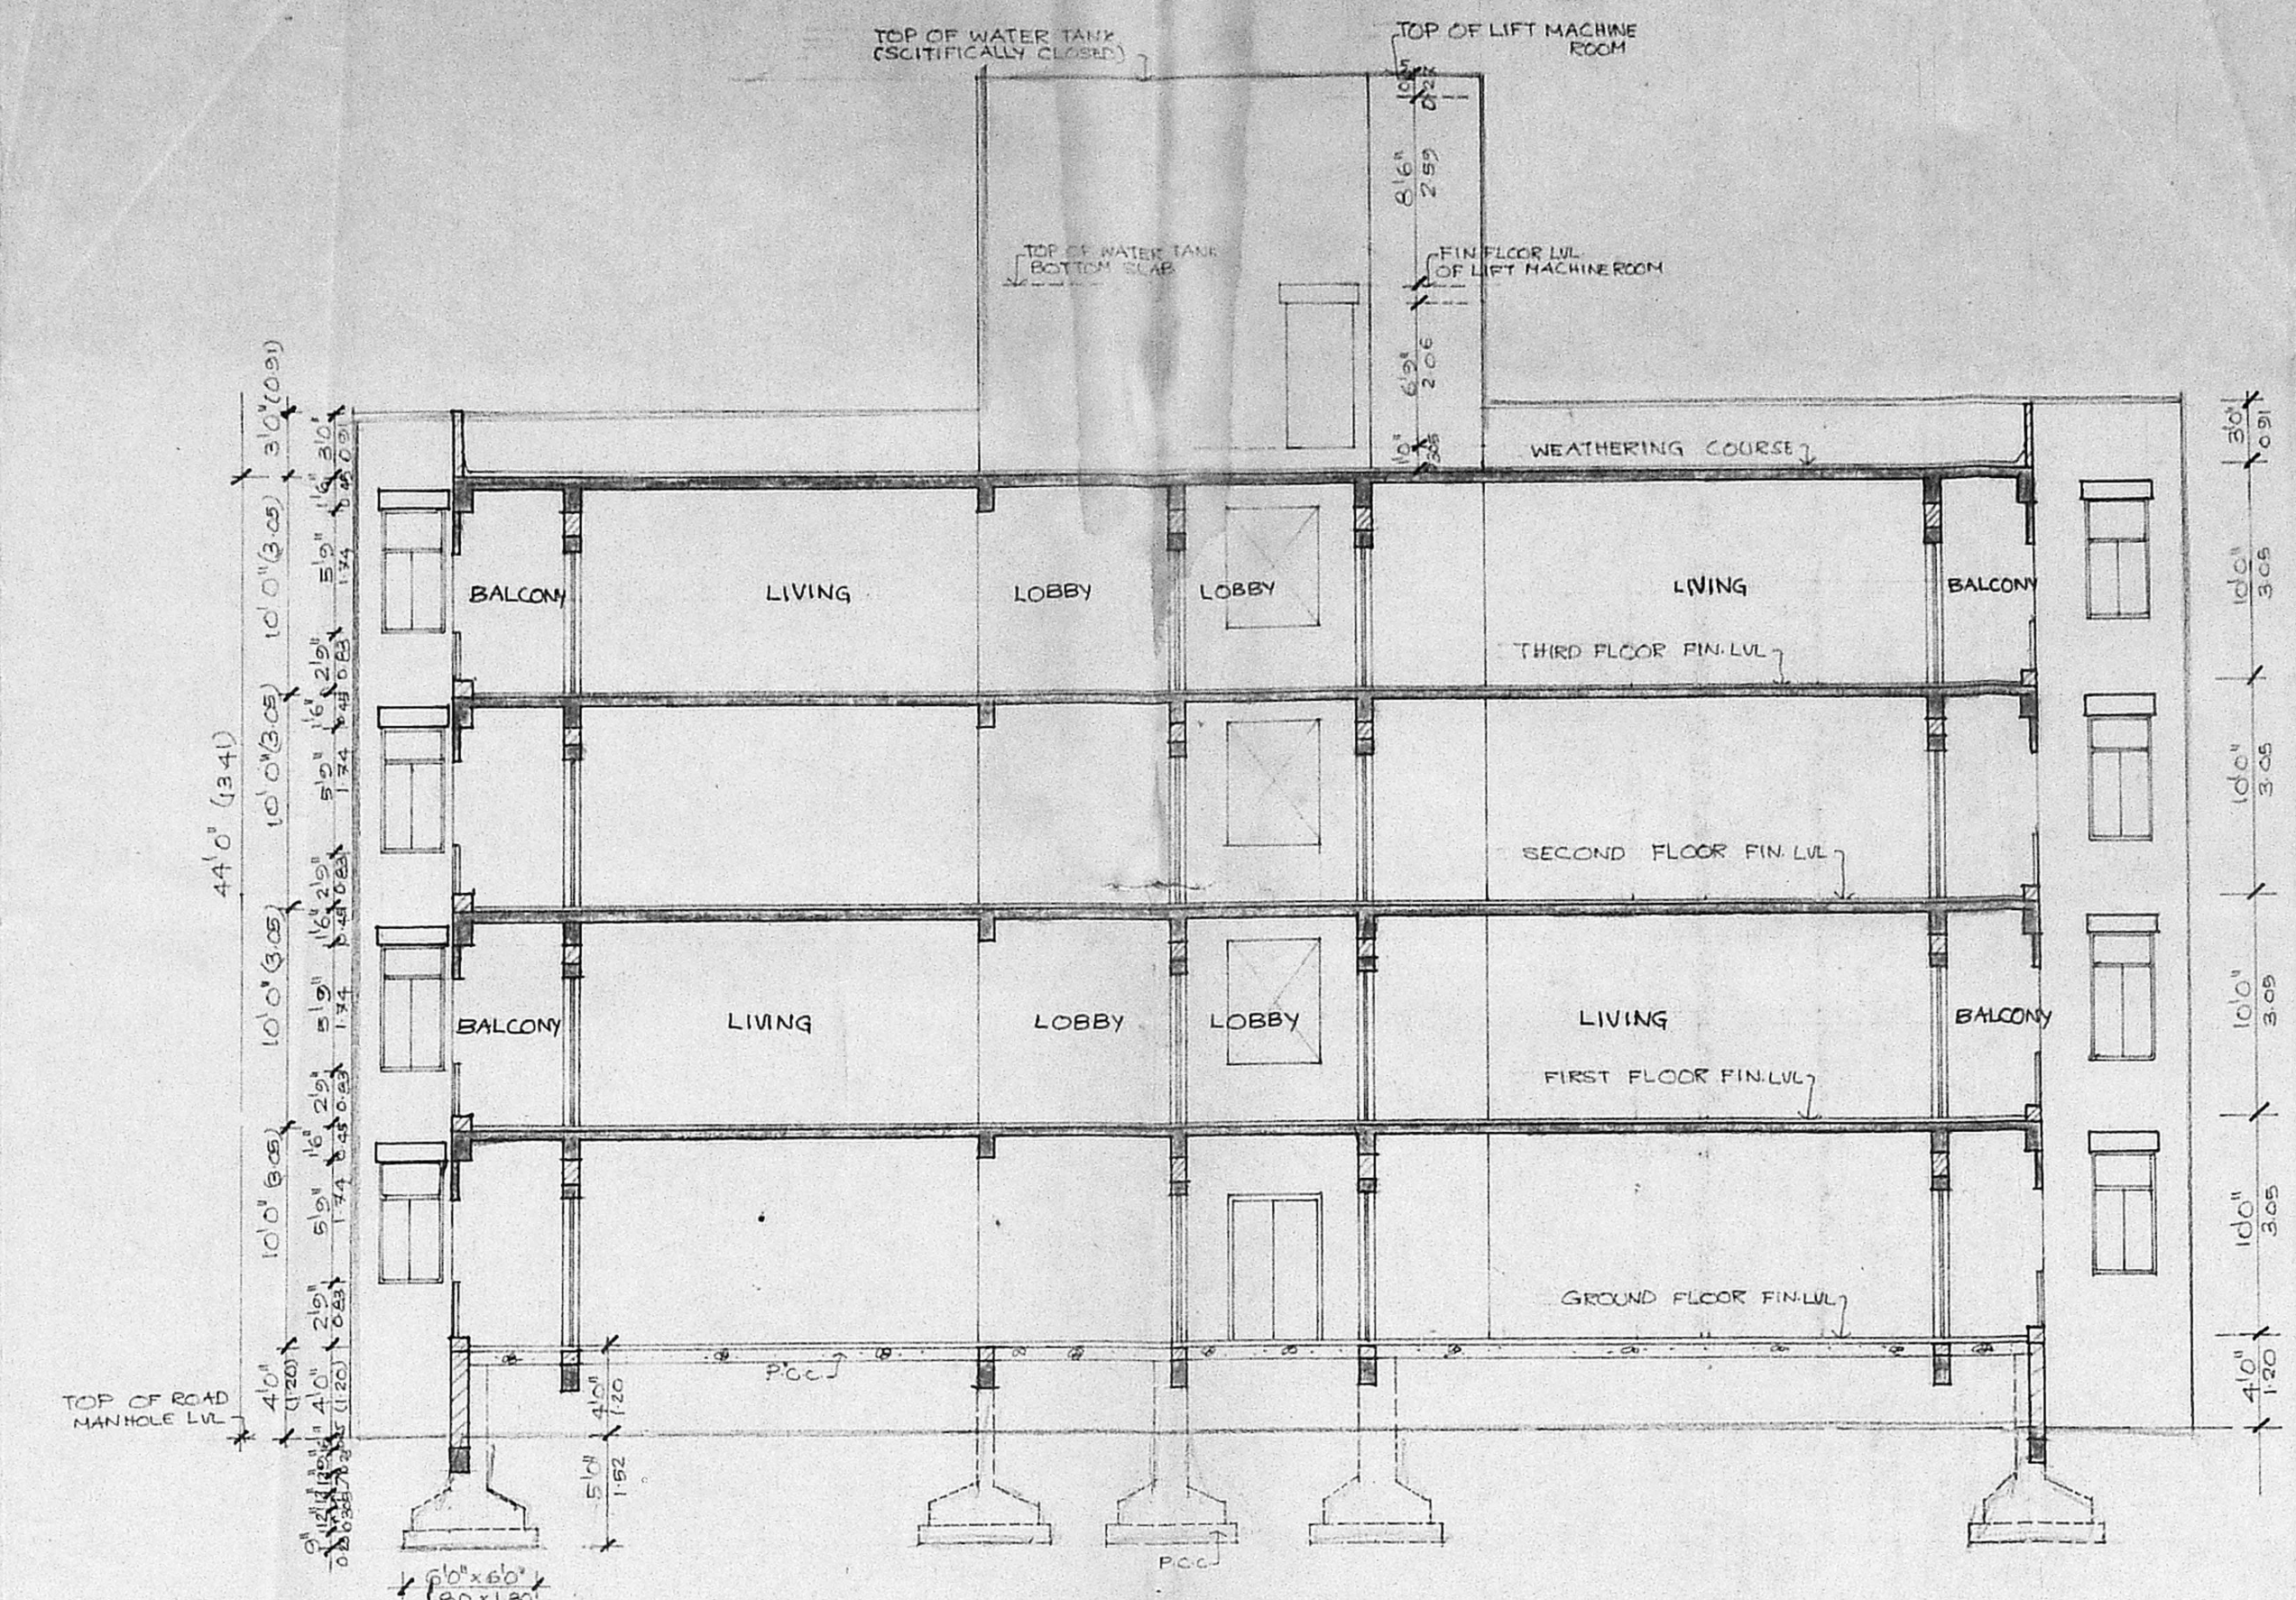


SECTION A-A

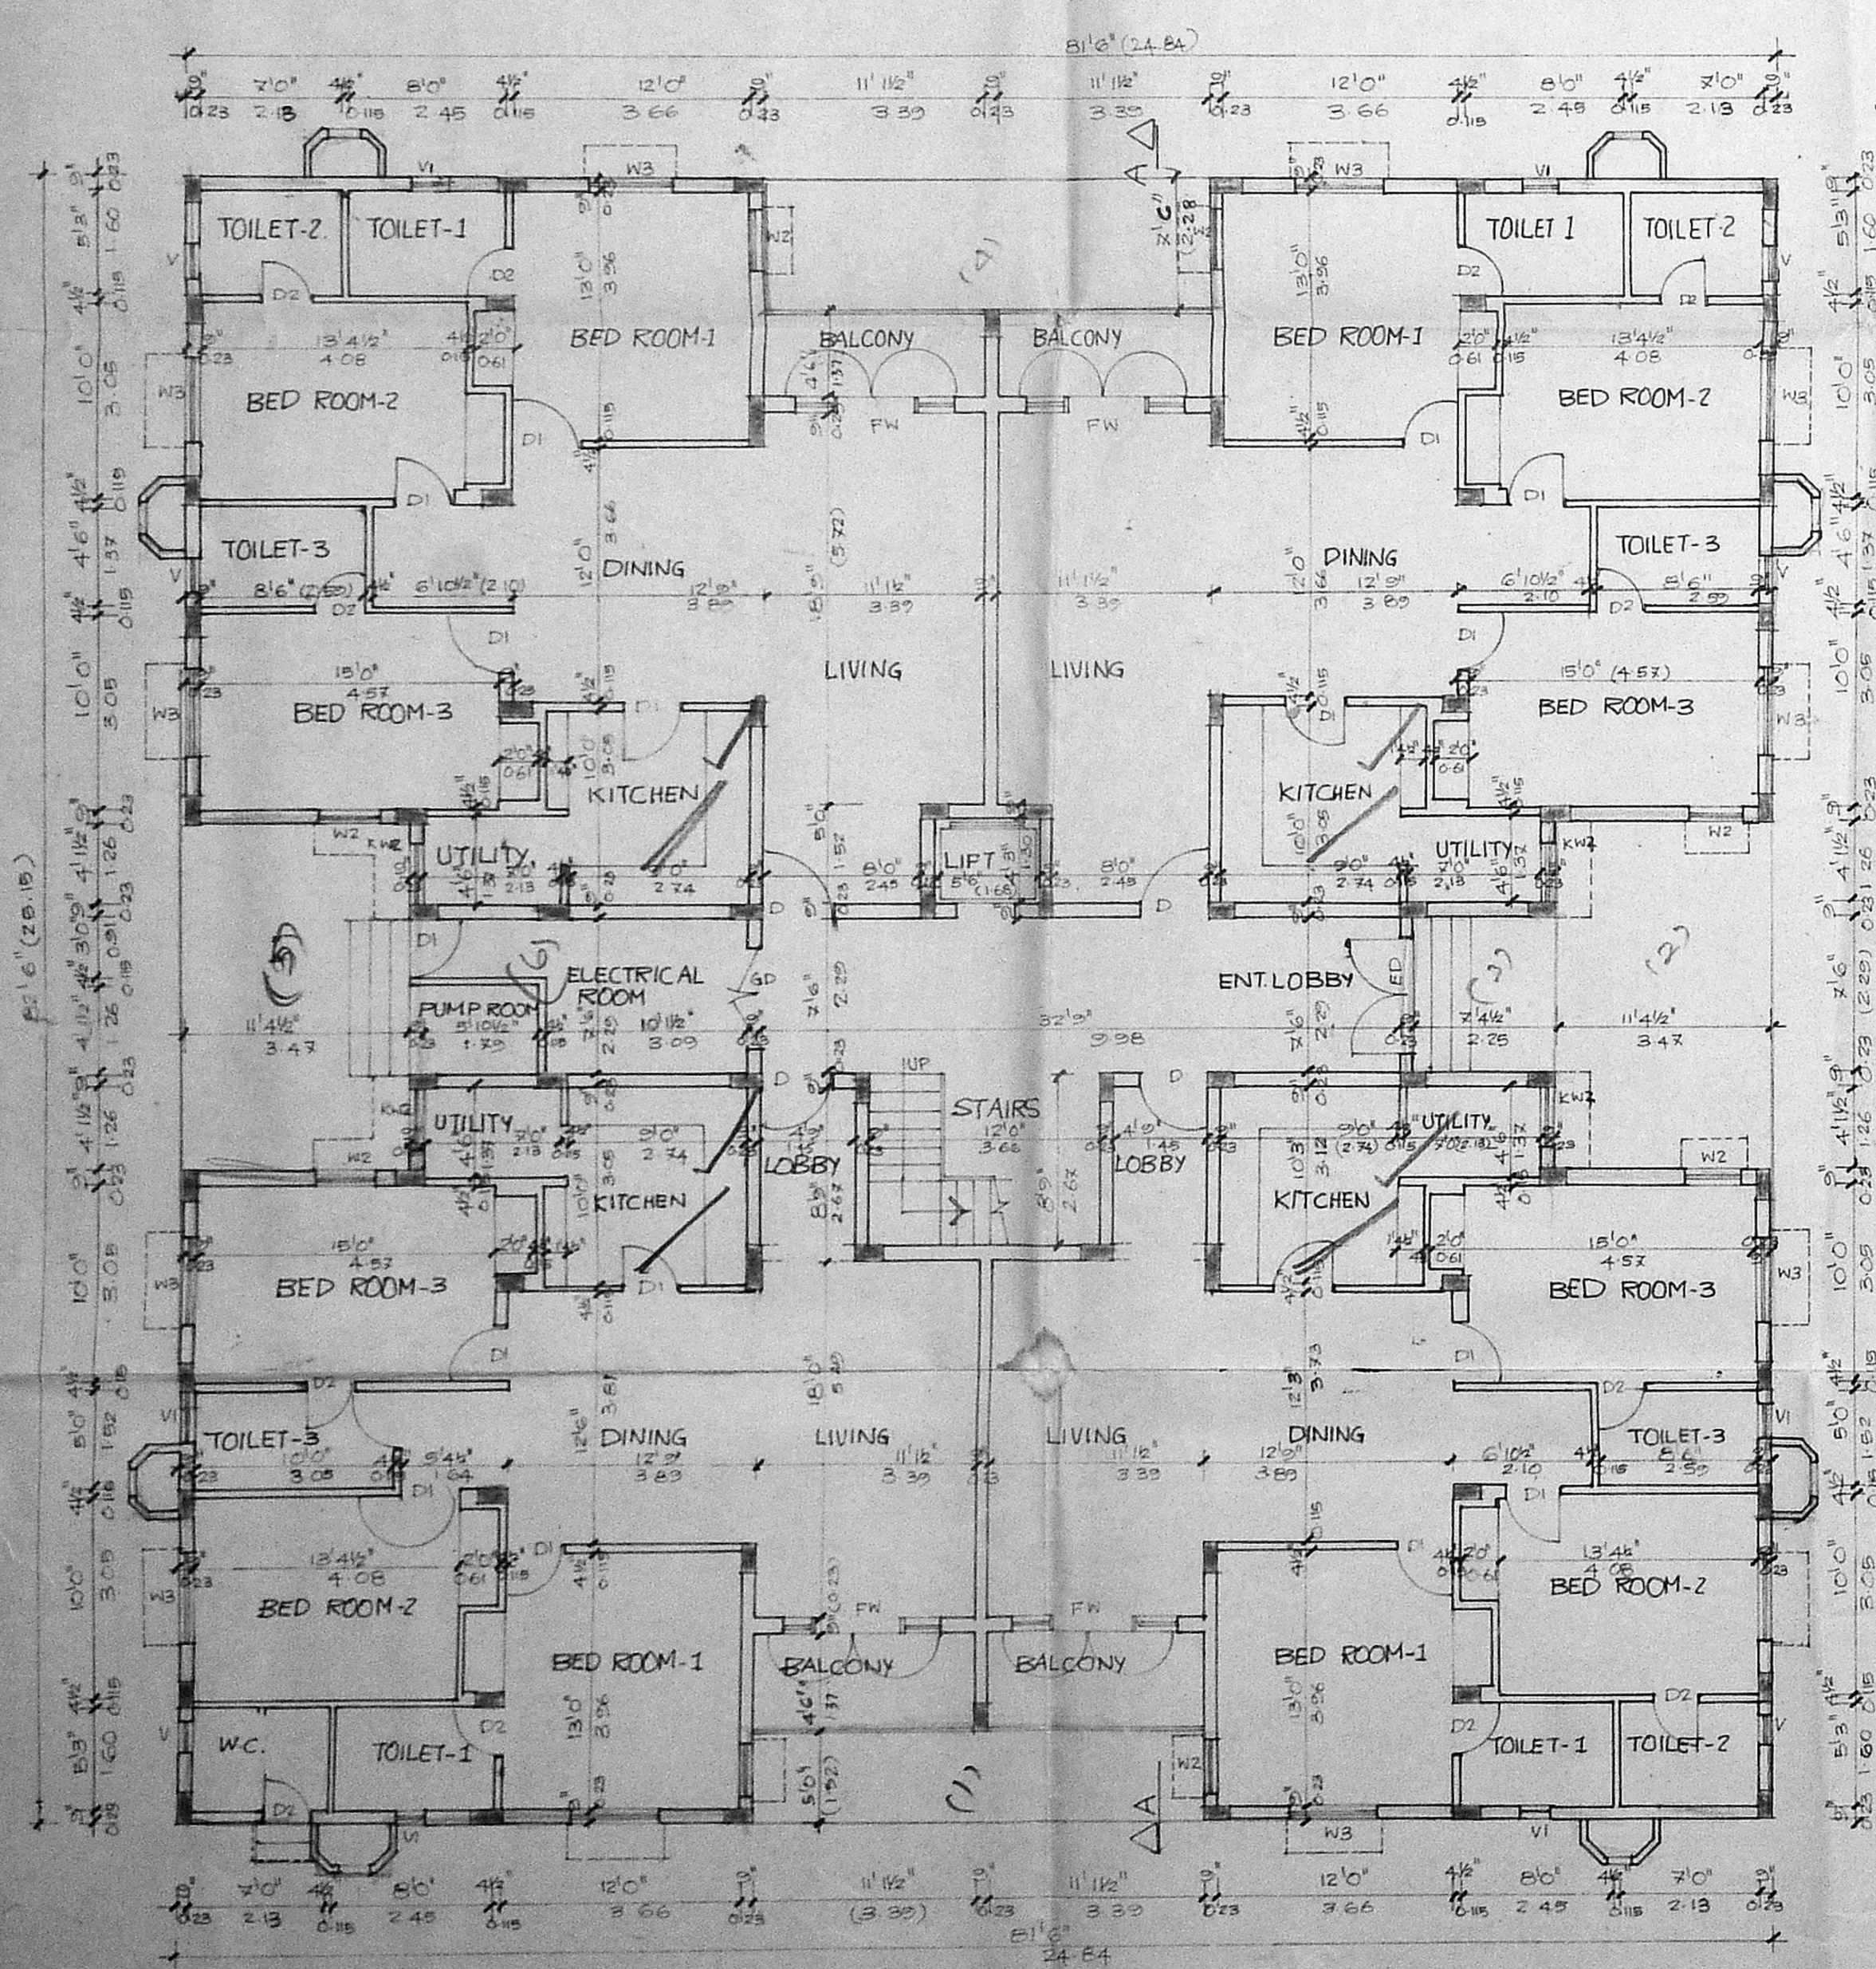

GROUND FLOOR PLAN

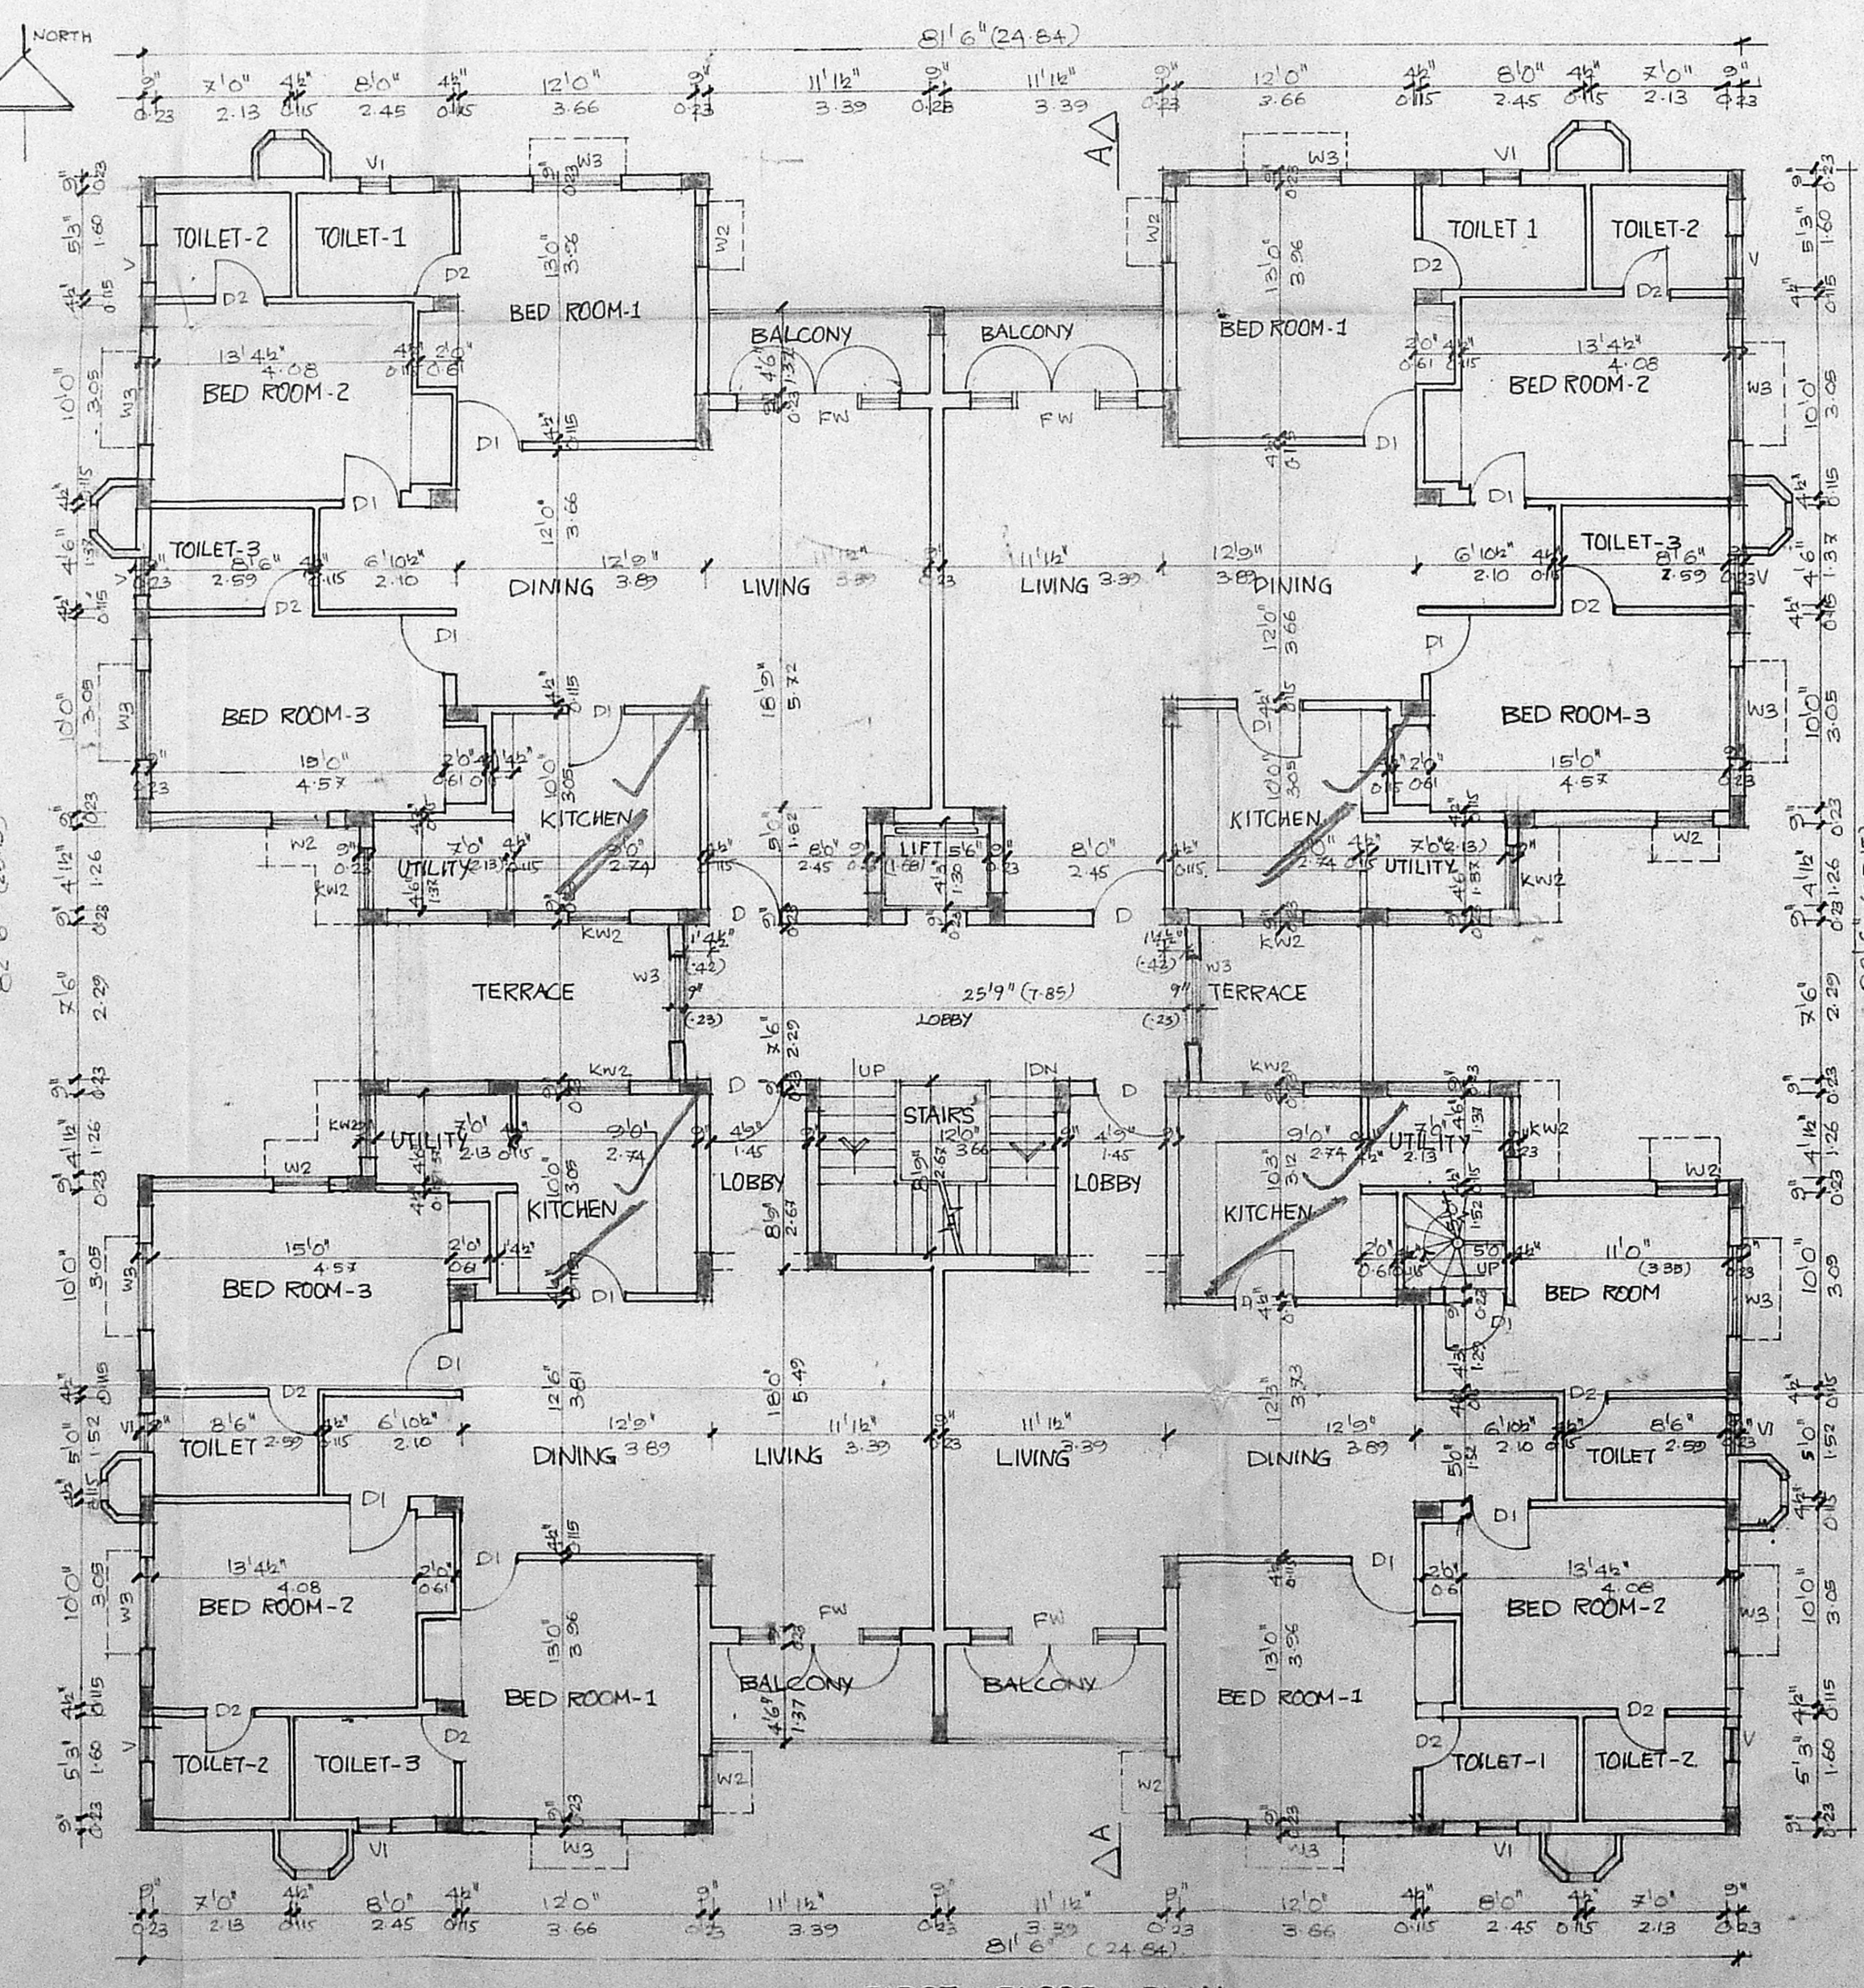

FIRST FLOOR PLAN

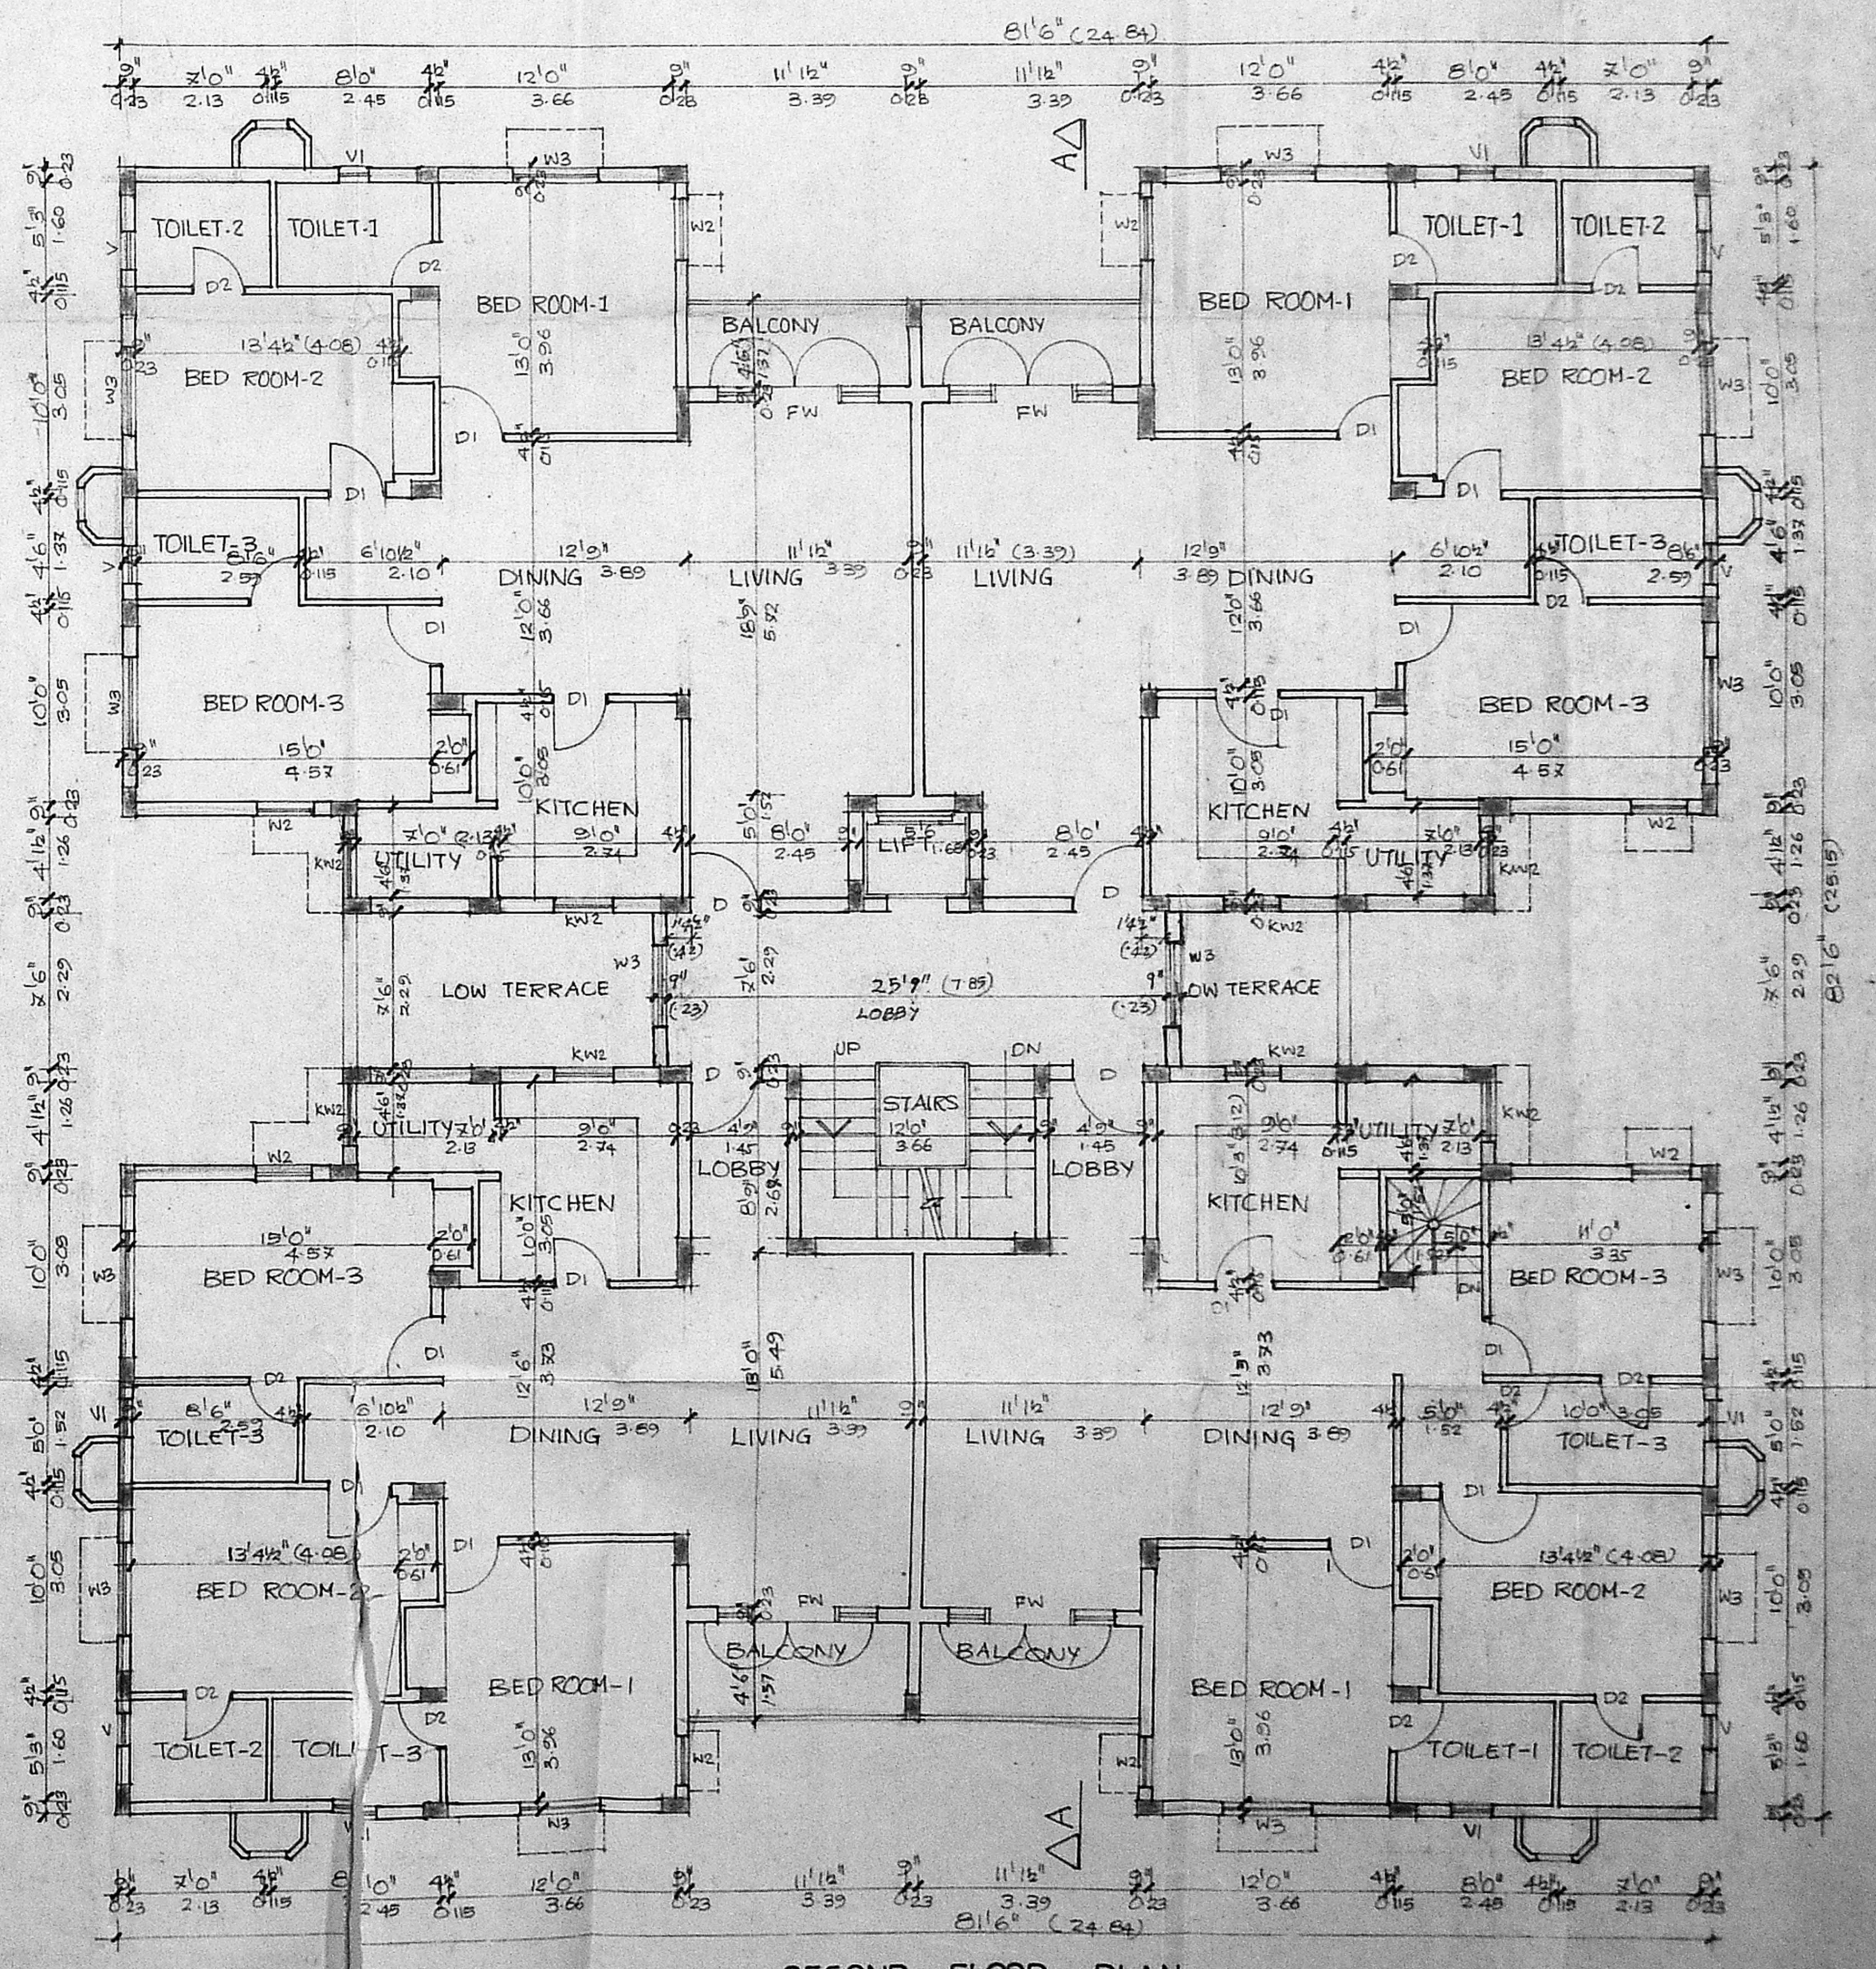

SECOND FLOOR PLAN

PROPOSED FLATS AT DOOR NO 71/72 SPURTANK ROAD & DOOR NO 8 CHITTI BABU STREET IN S.NO. 450/11, 450/30, 450/34 & 450/37, BLOCK NO.26, CHETPUT, MADRAS -31 DIVISION NO. 53.







PROPOSAL
 ROAD
 PLOT BOUNDARY

SCALE 1/8" = 1'-0"
 DATE 8.11.91
 DRG NO - 01
 JOB NO - 776




OWNER POWER AGENT

ARCHITECTS
 BHARATH AND ASSOCIATES
 THE POLYGON
 141 ANNA SALAI
 MADRAS 600 015

LICENSED SURVEYOR
 TARA MURALI R.A.N.O. 135/198/91

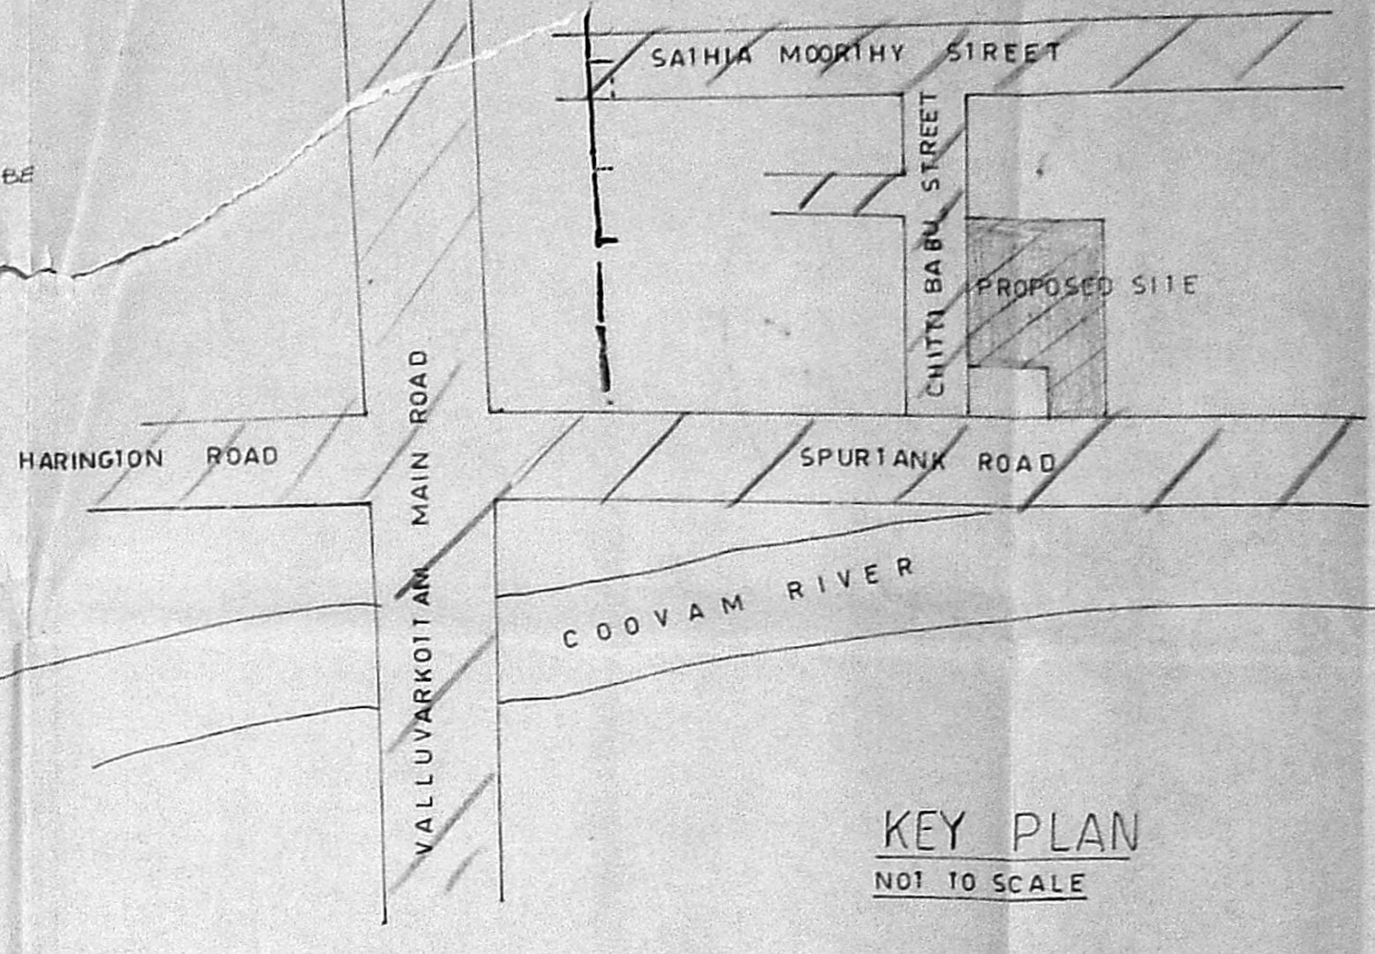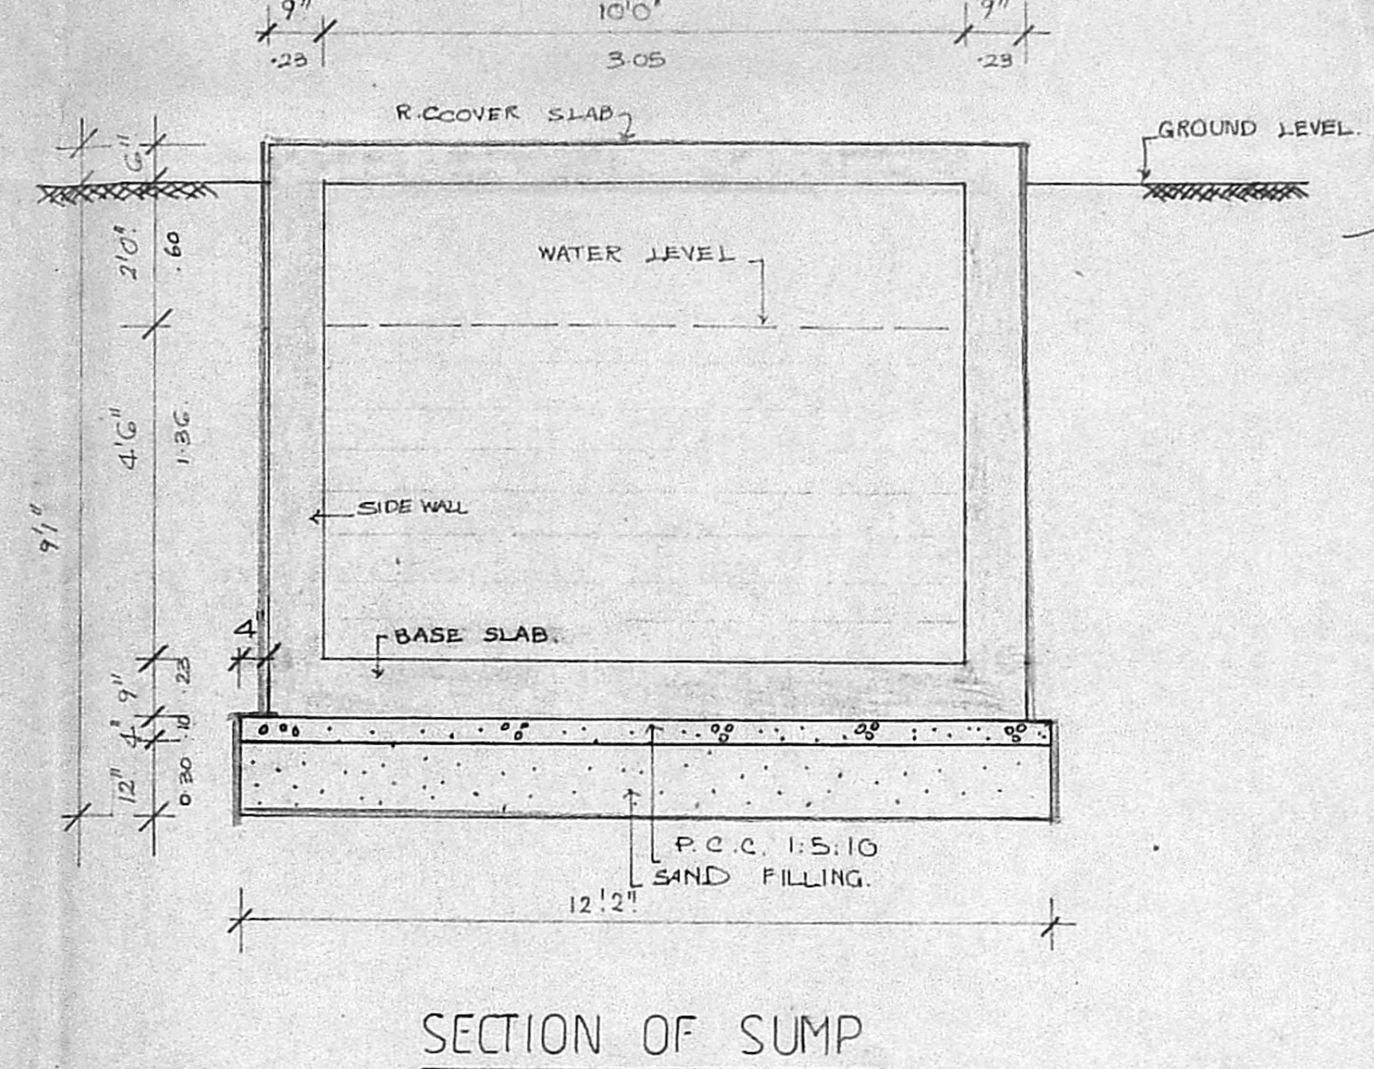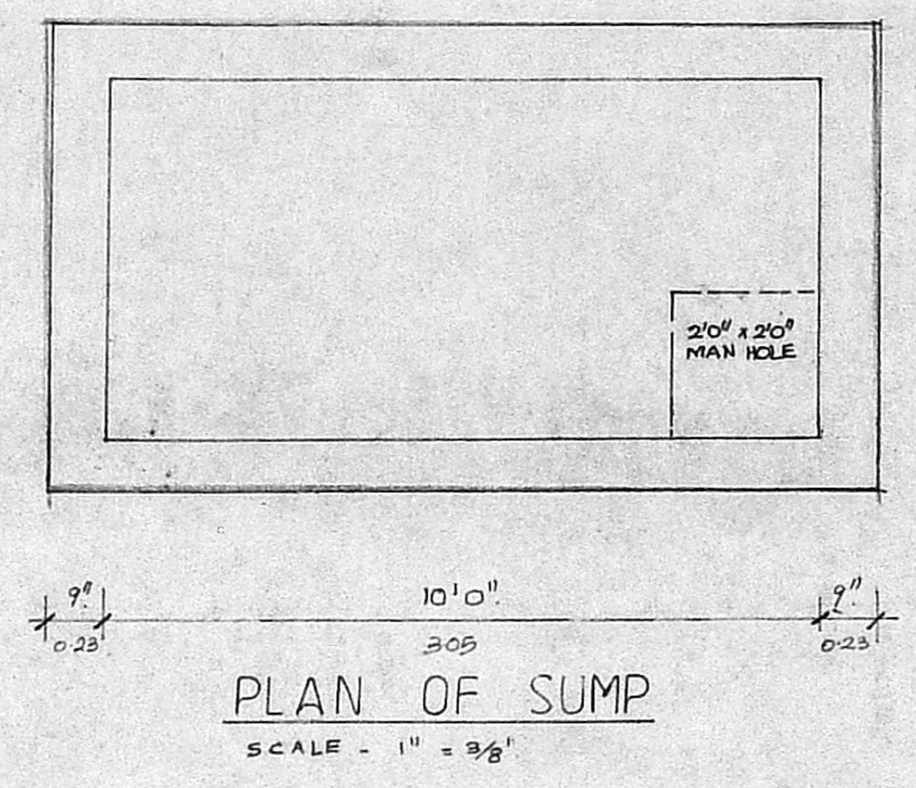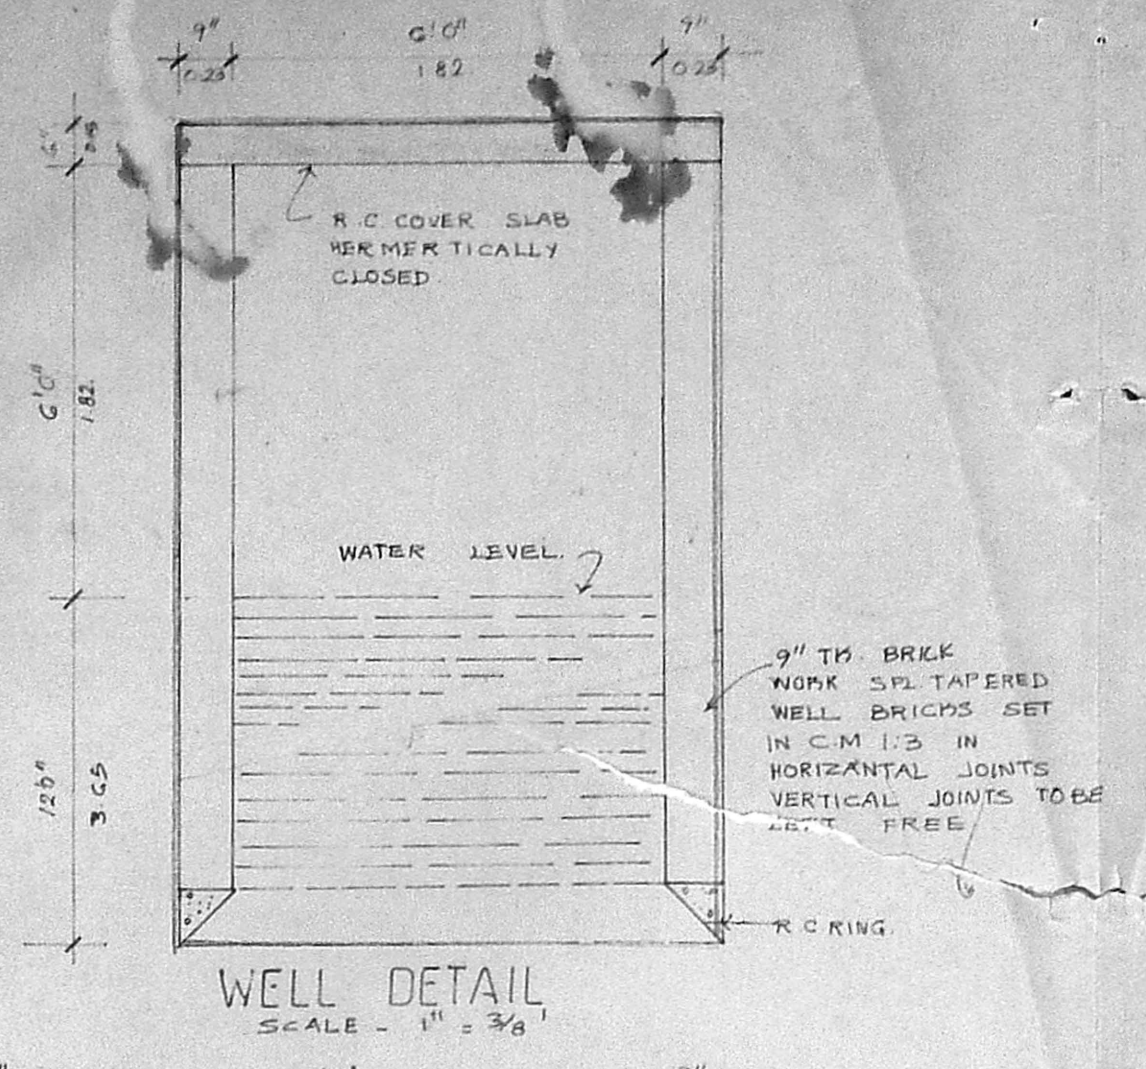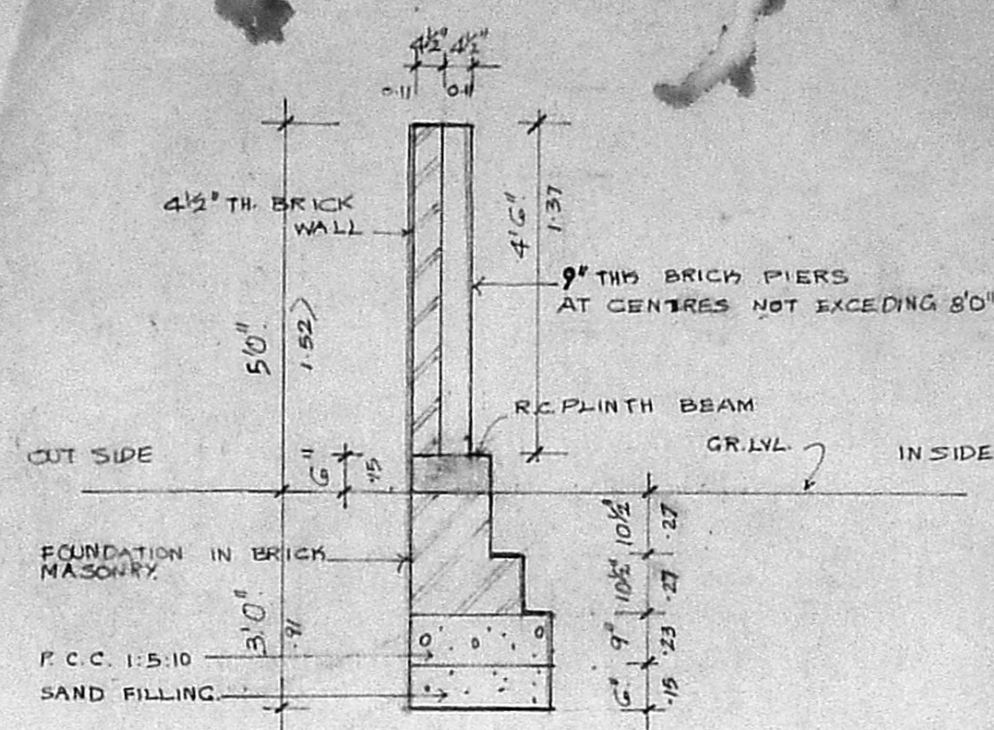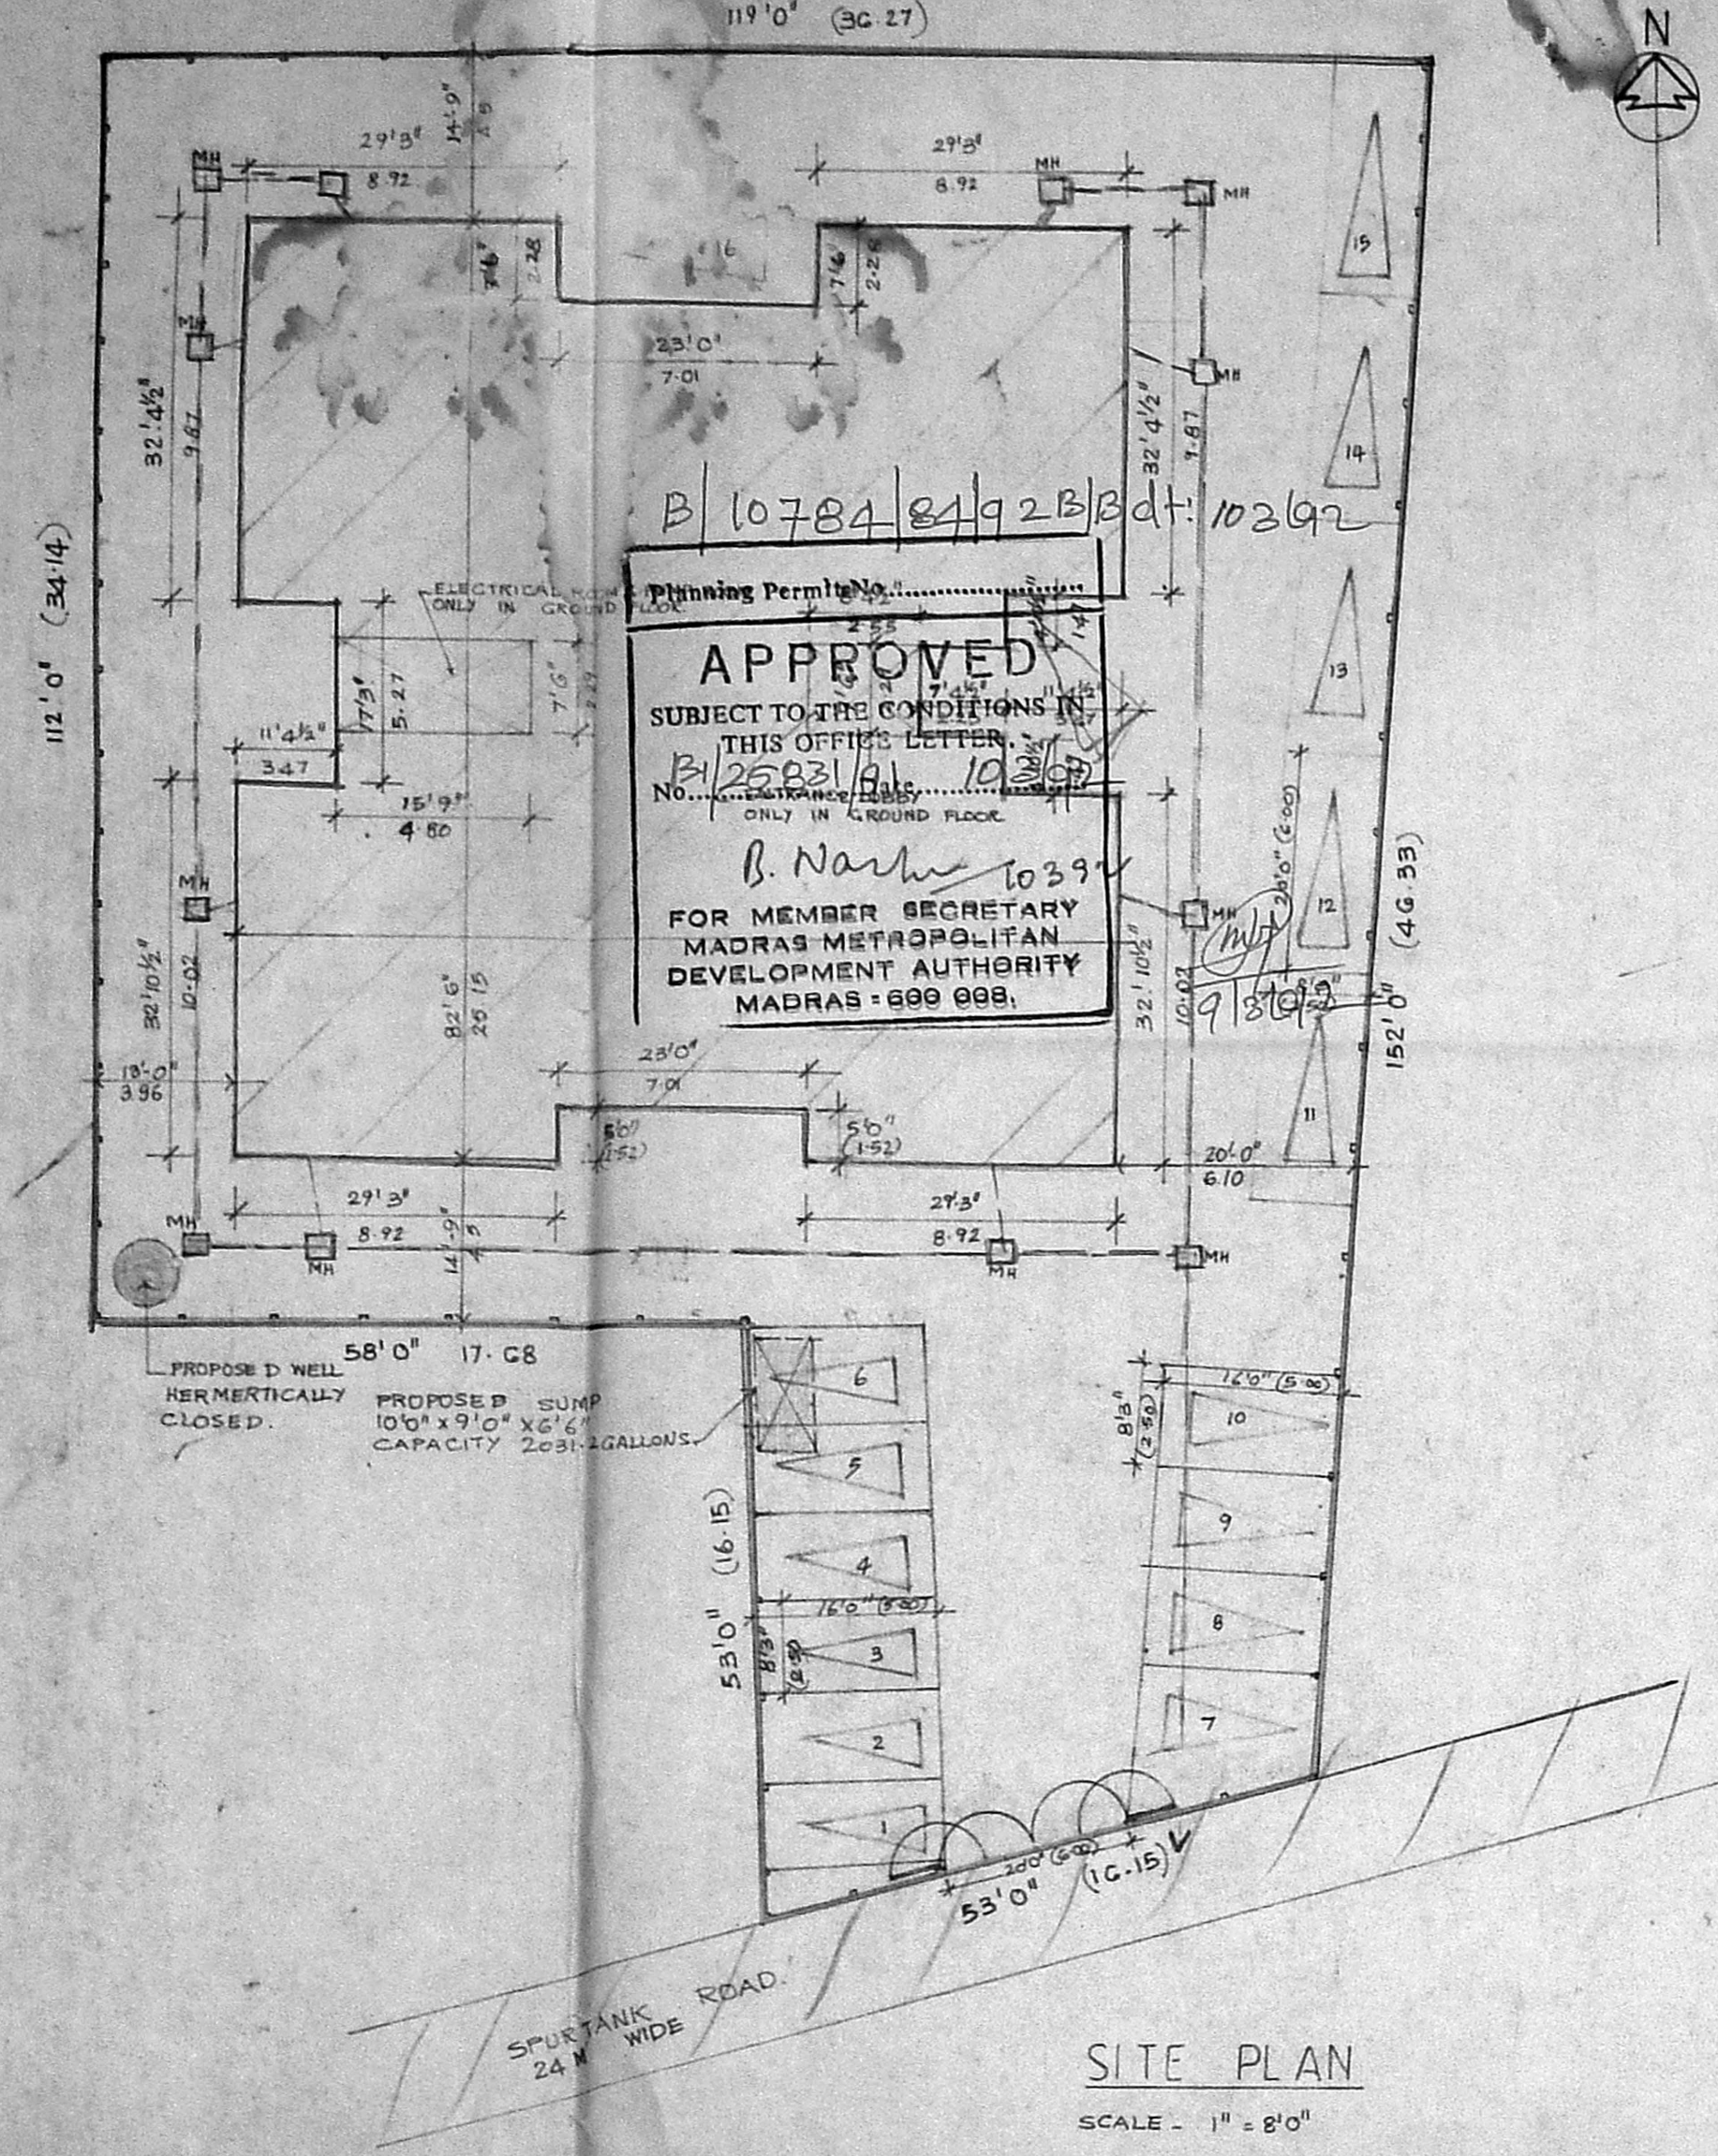

MMDA (B)/PP No. 10239/1911/10239
ASST. SURV. PART I N
PART II
A.P. 1911

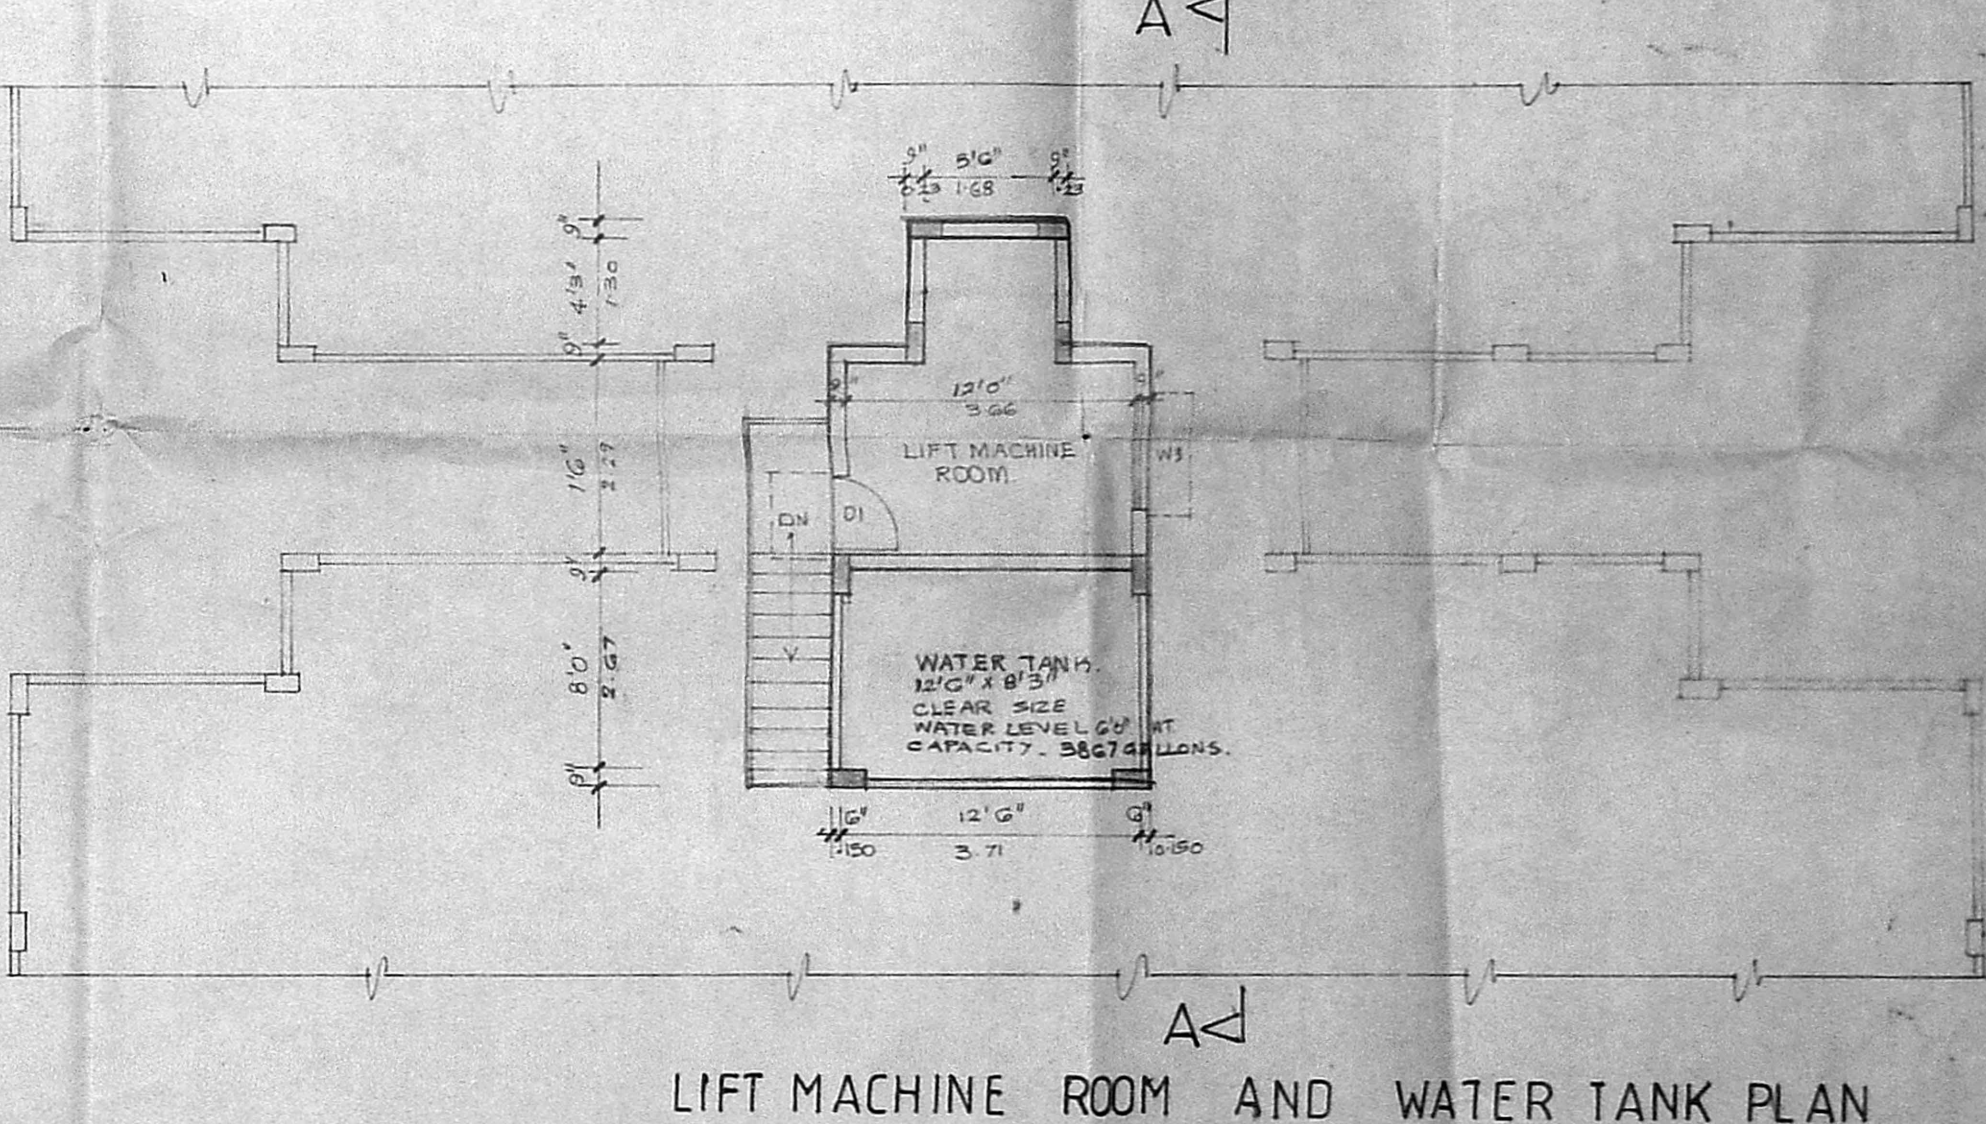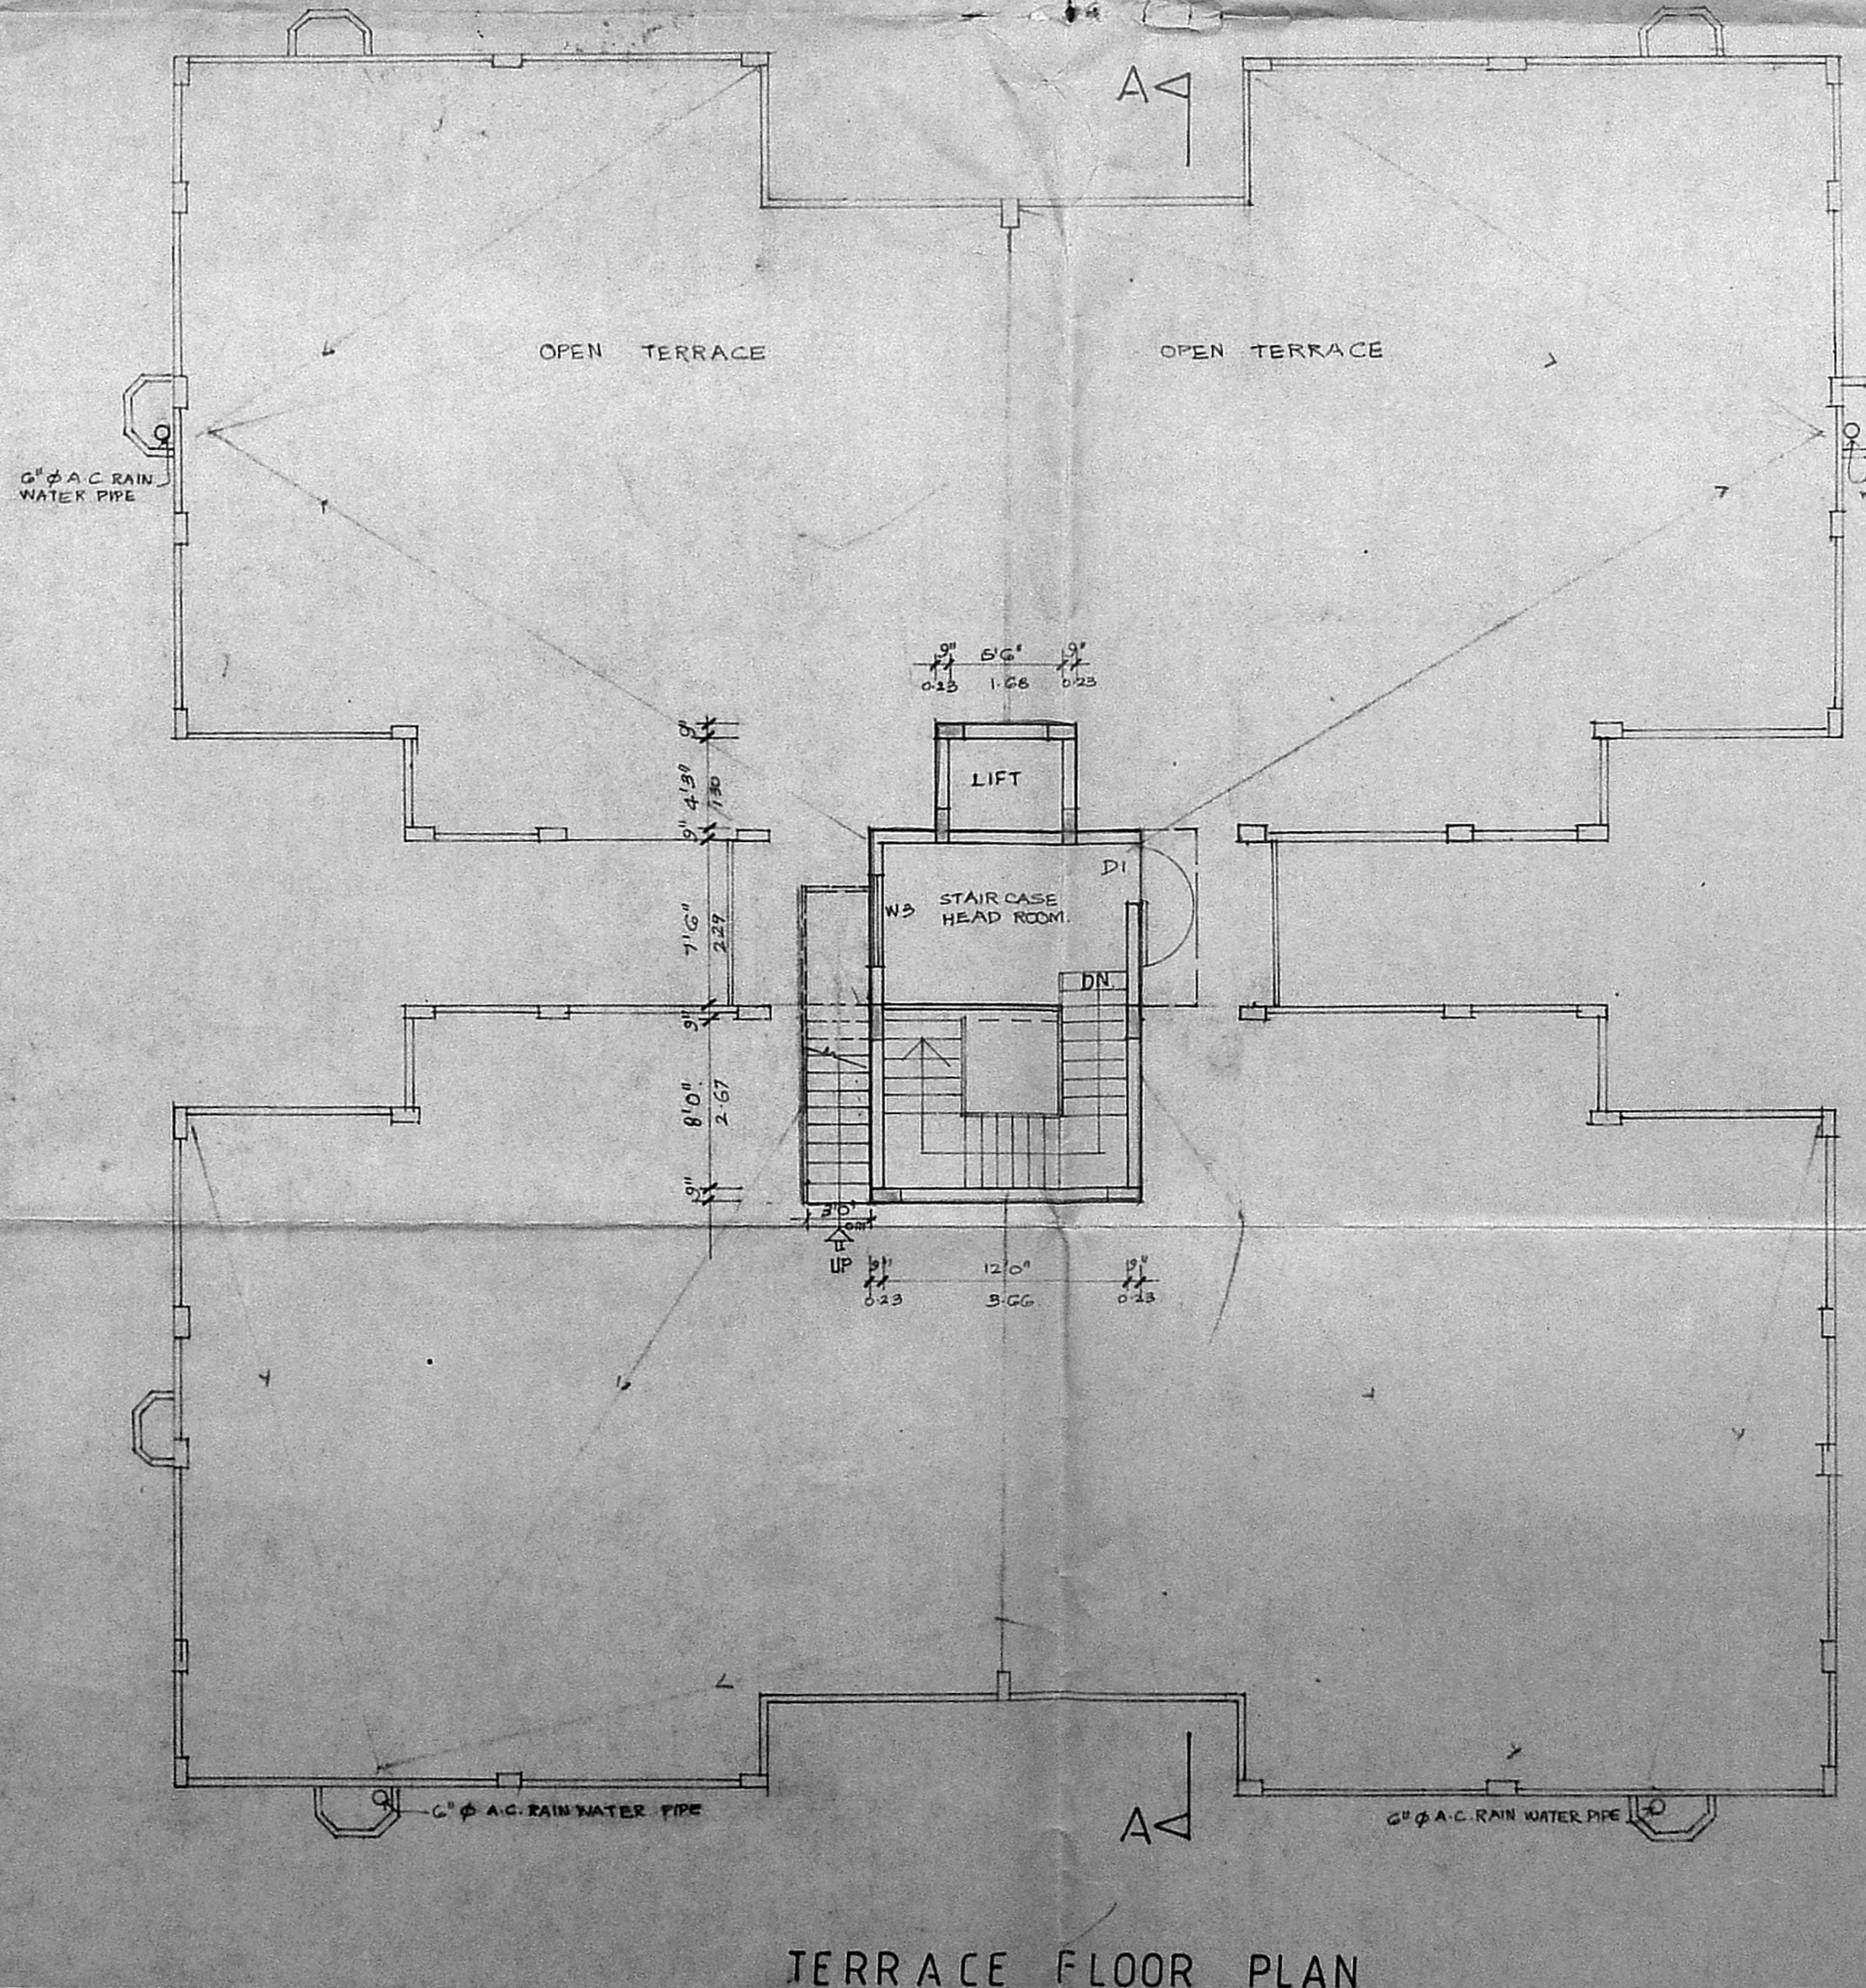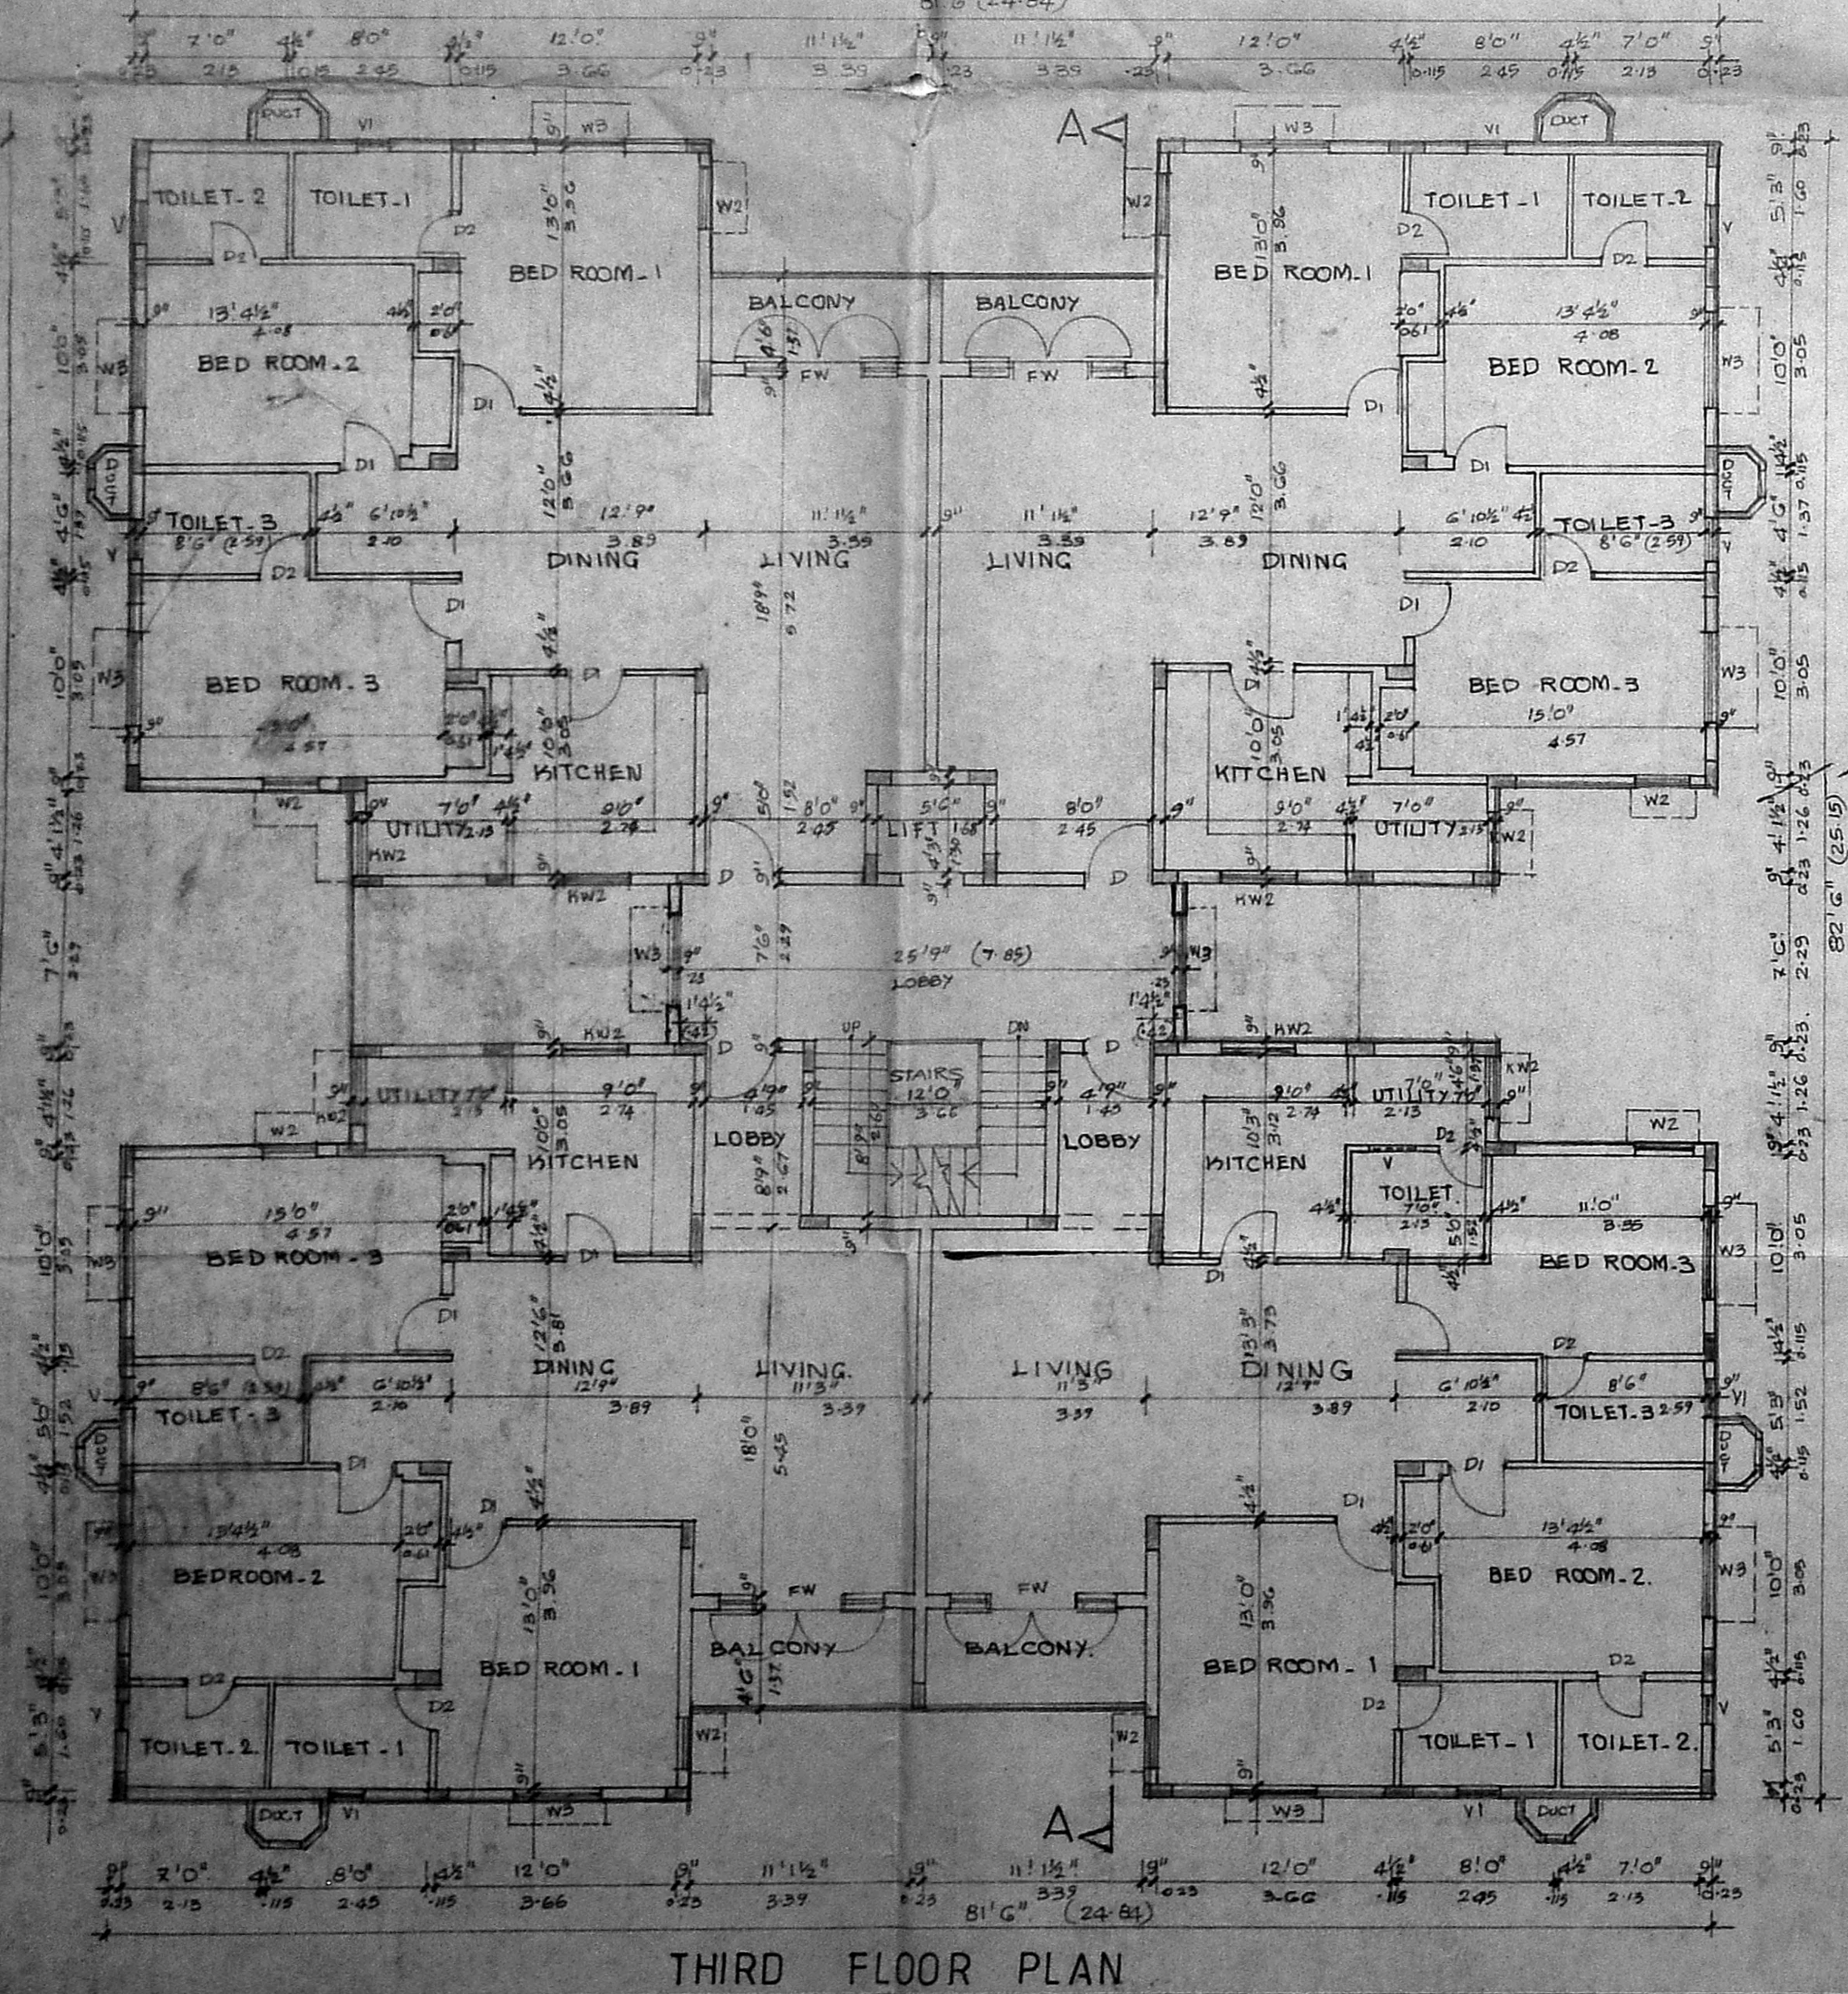

AREA STATEMENT

AREA OF PLOT	15542.00 SFT	1444.42 M ²
BUILDABLE AREA (1:5)	23313.00 "	2166.64 "
AREA OF GROUND FLOOR	5883.06 "	546.75 "
AREA OF FIRST FLOOR	5809.93 "	539.96 "
AREA OF SECOND FLOOR	5809.93 "	539.96 "
AREA OF THIRD FLOOR	5809.93 "	539.96 "
TOTAL BUILT UP AREA ATTRACTED BY F.A.R.	23312.85 "	2166.62 "
AREA OF ELECTRICAL ROOM & PUMP ROOM IN GROUND FLOOR	12.84 "	11.94 "
AREA OF LIFT MACHINE ROOM AND STAIRCASE IN TERRACE FLOOR	39.613 "	36.82 "
TOTAL AREA NOT ATTRACTED BY F.A.R.	524.57 "	48.75 "
TOTAL BUILT UP AREA ATTRACTED BY FAR + AREA NOT ATTRACTED BY FAR	23837.42 "	2215.37 "

NO. OF CAR PARKING REQD. - 16
NO. OF CAR PARKING PROVIDED - 16

PROPOSED FLATS AT DOOR NO 71/72 SPURTANK ROAD & DOOR NO.8 CHITTI BABU STREET IN S S. NO. 450/11, 450/30, 450/34 & 450/37 BLOCK NO.26 CHETPUT MADRAS -31 DIVISION NO. 53.

PROPOSAL
ROAD
PLOT BOUNDARY

SCALE 1" = 80'
DATE 2-11-91
DRG. NO. 02
JOB. NO. 776

OWNER POWER AGENT
ARCHITECTS
BHARATH AND ASSOCIATES
THE POLYGON
141 ANNA SALAI
MADRAS - 600015

LICENSSED SURVEYOR
TARA MURALI R.A. NO. 120/90/91