



ELEVATION
SCALE 1/8" = 1'-0"

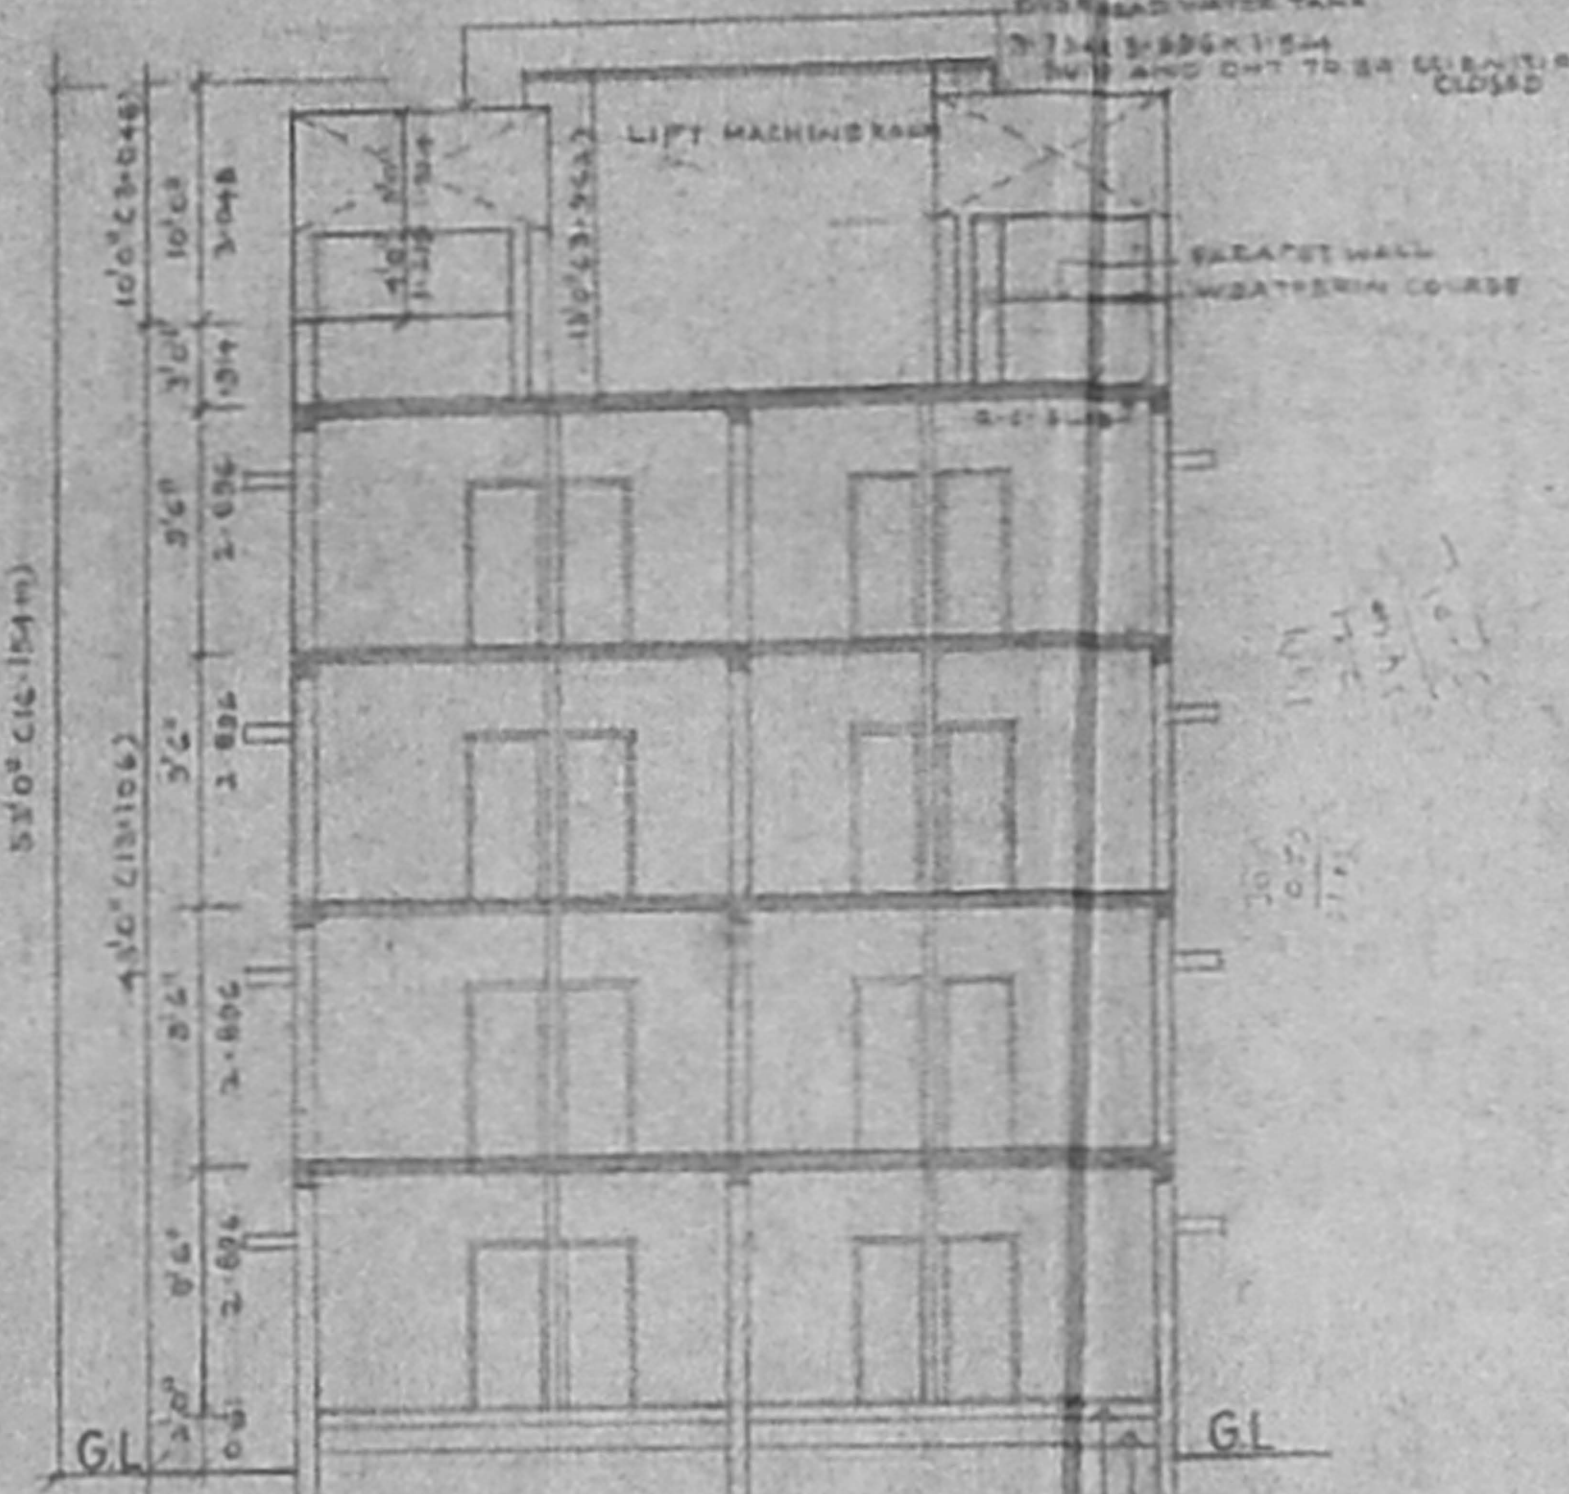

SECTION ON AA
SCALE 1/8" = 1'-0"

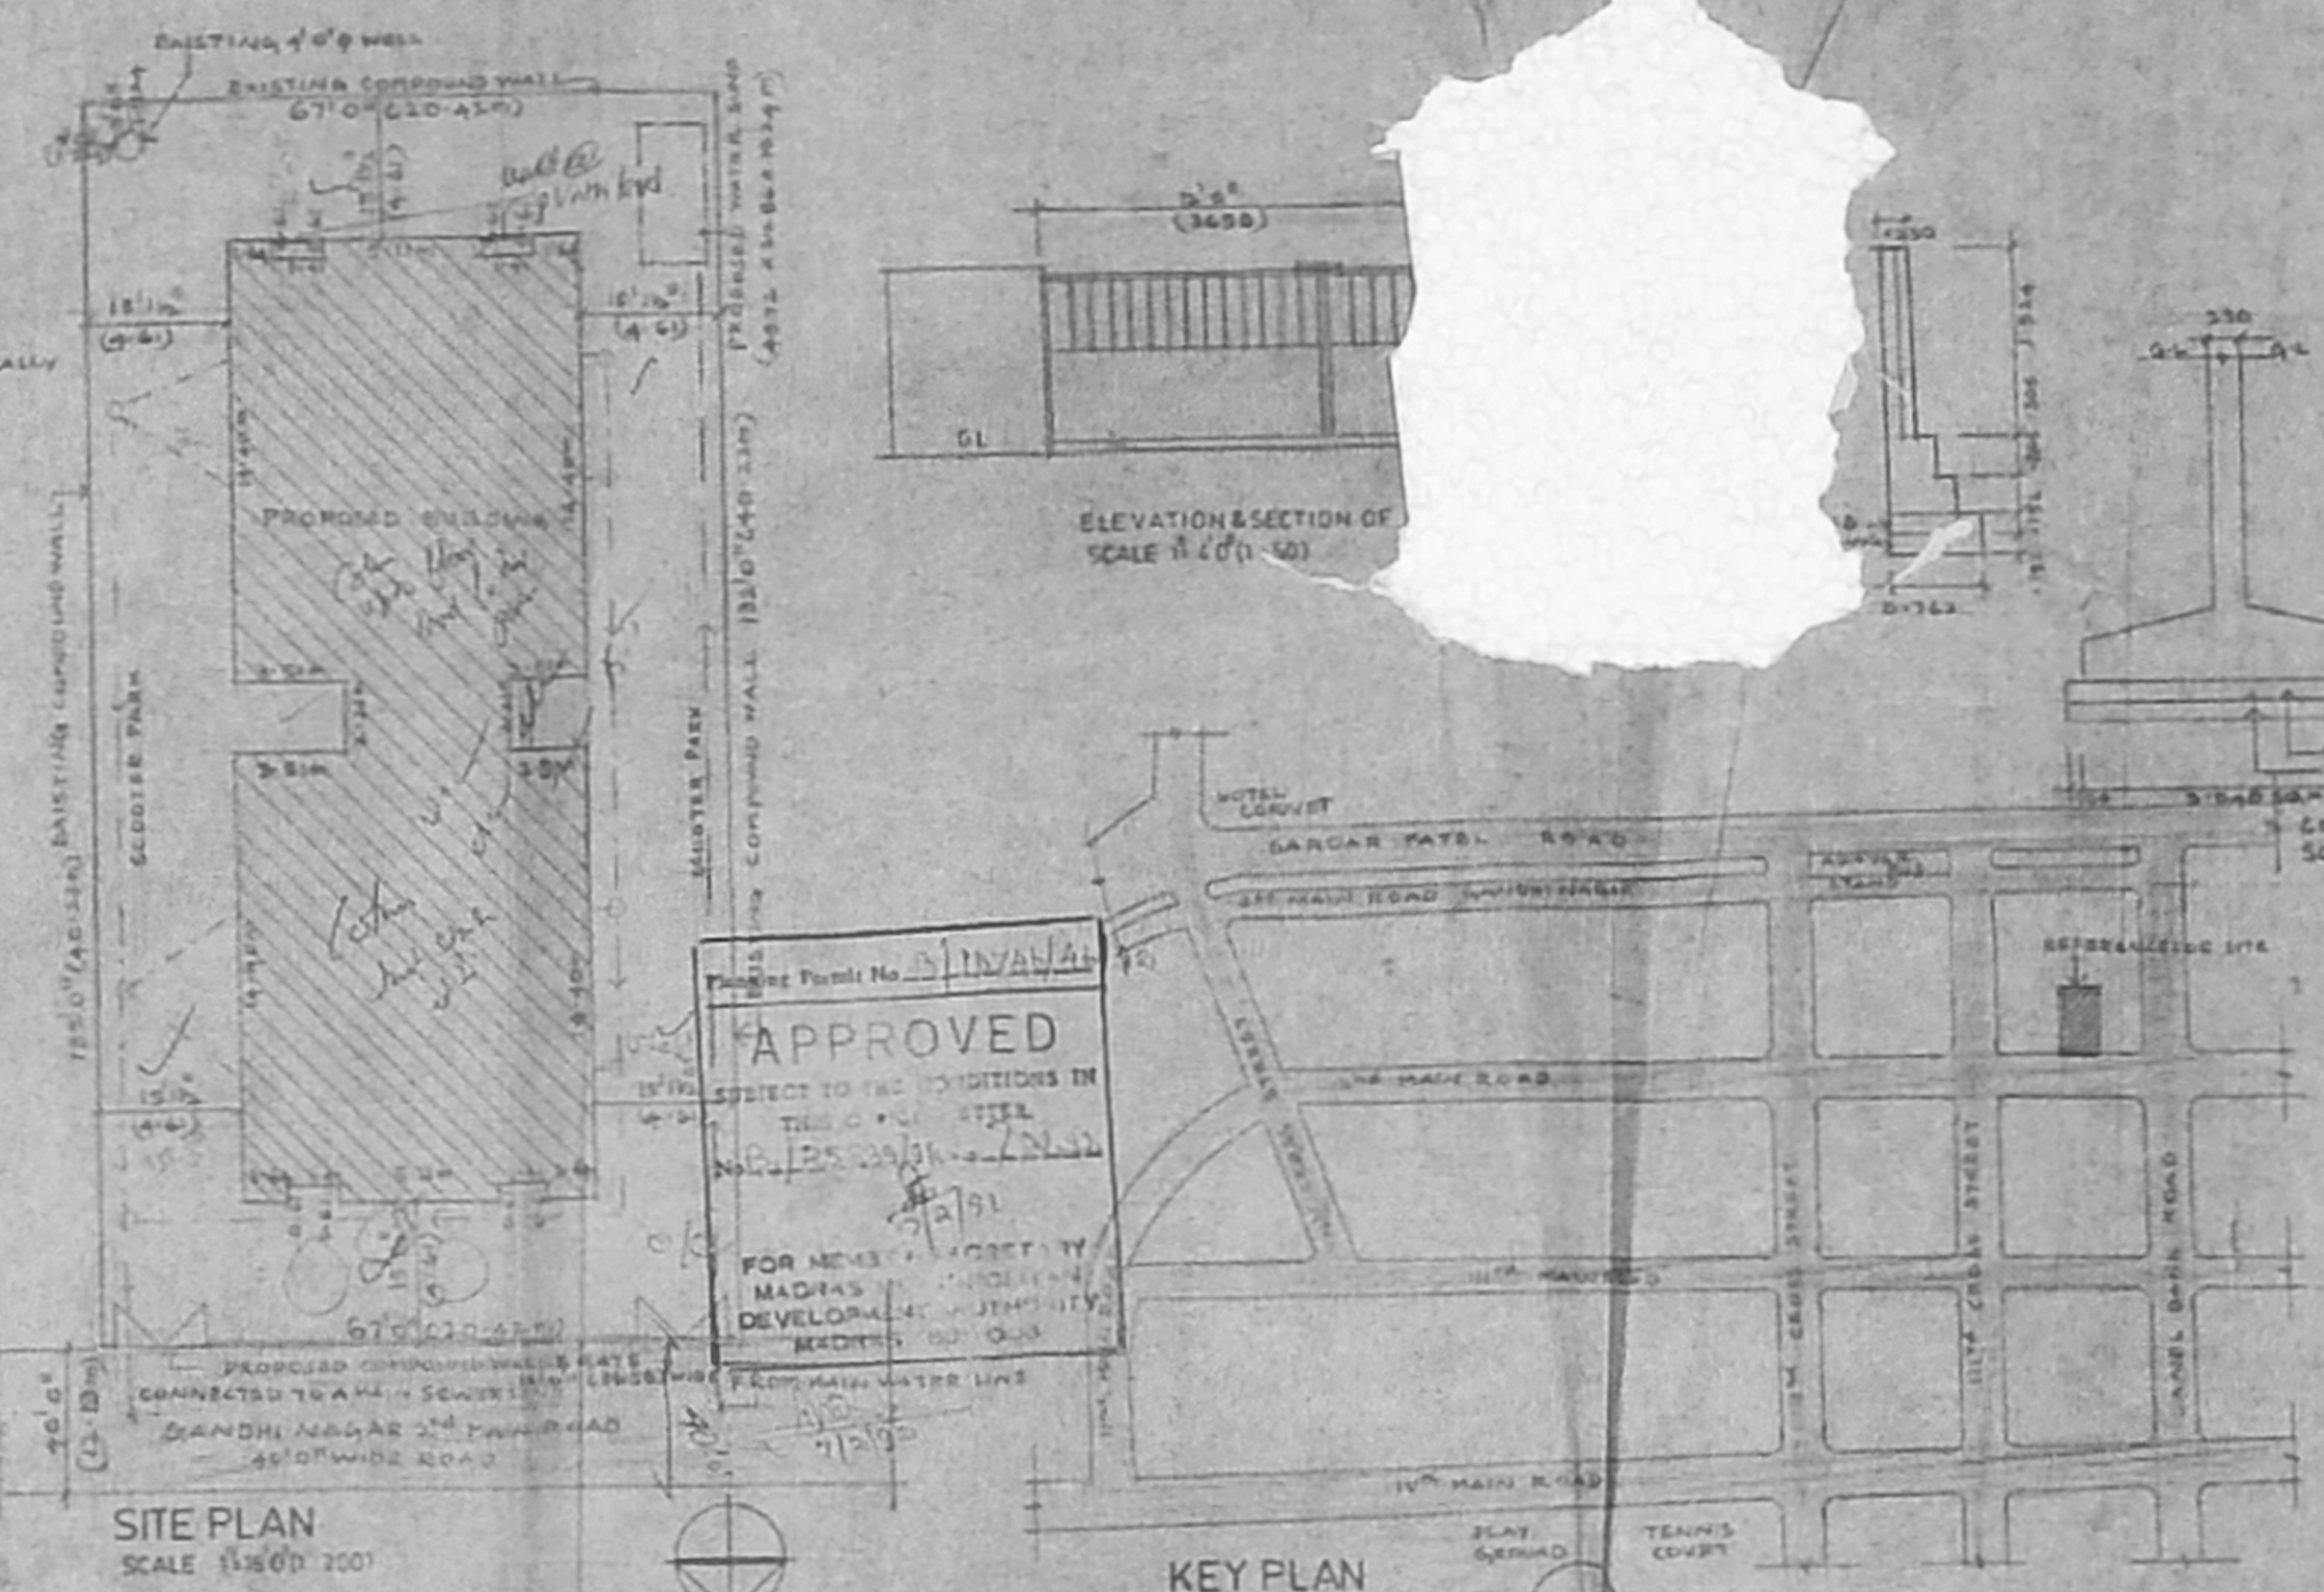


SITE PLAN
SCALE 1/8" = 1'-0"

KEY PLAN
NOT TO SCALE


APPROVED
FOR NEW DEVELOPMENT BY
MADRAS DEVELOPMENT AUTHORITY
MADRAS 600 013

SCHEDULE OF JOINERY			
TYPE	WIDTH	HEIGHT	DESCRIPTION
MD	36" (914mm)	70" (1778mm)	T.W. MAIN DOOR
D	30" (762mm)	70" (1778mm)	T.W. DOOR
DI	36" (914mm)	70" (1778mm)	T.W. DOOR
W	60" (1524mm)	66" (1676mm)	T.W. GLAZED WINDOW
W1	60" (1524mm)	66" (1676mm)	DO-
W2	60" (1524mm)	66" (1676mm)	DO-
W3	24" (610mm)	66" (1676mm)	DO-
W4	30" (762mm)	66" (1676mm)	T.W. KITCHEN WINDOW
V	18" (457mm)	20" (508mm)	T.W. GLAZED VENTILATOR
FD	36" (914mm)	10" (254mm)	FRAMES FOR


SPECIFICATION	
FOUNDATION	12" C.C. COLUMN FOOTING OVER SAND - FILLING & P.C.C.
SUPER STRUCTURE	C.C. FRAMES WORK WITH BRICK WORK PARTITION CM19
ROOF SLAB	12" C.C. ROOF SLAB WITH REINFORCED R.C. AND FINISHED WITH PASTER CM19
FLOORING	12" C.C. ROOF SLAB WITH REINFORCED R.C. AND FINISHED WITH PASTER CM19
PLASTERING	12" C.C. ROOF SLAB WITH REINFORCED R.C. AND FINISHED WITH PASTER CM19
WEATHERING	COURSED BRICK JOLLY LINE CONCRETE AND IN SLOPE FINISHED WITH TERRAZO TILES
NOTE	WALL TO BE HERMETICALLY SEALED BUMP AND GUT TO BE SCIENTIFICALLY CLOSED

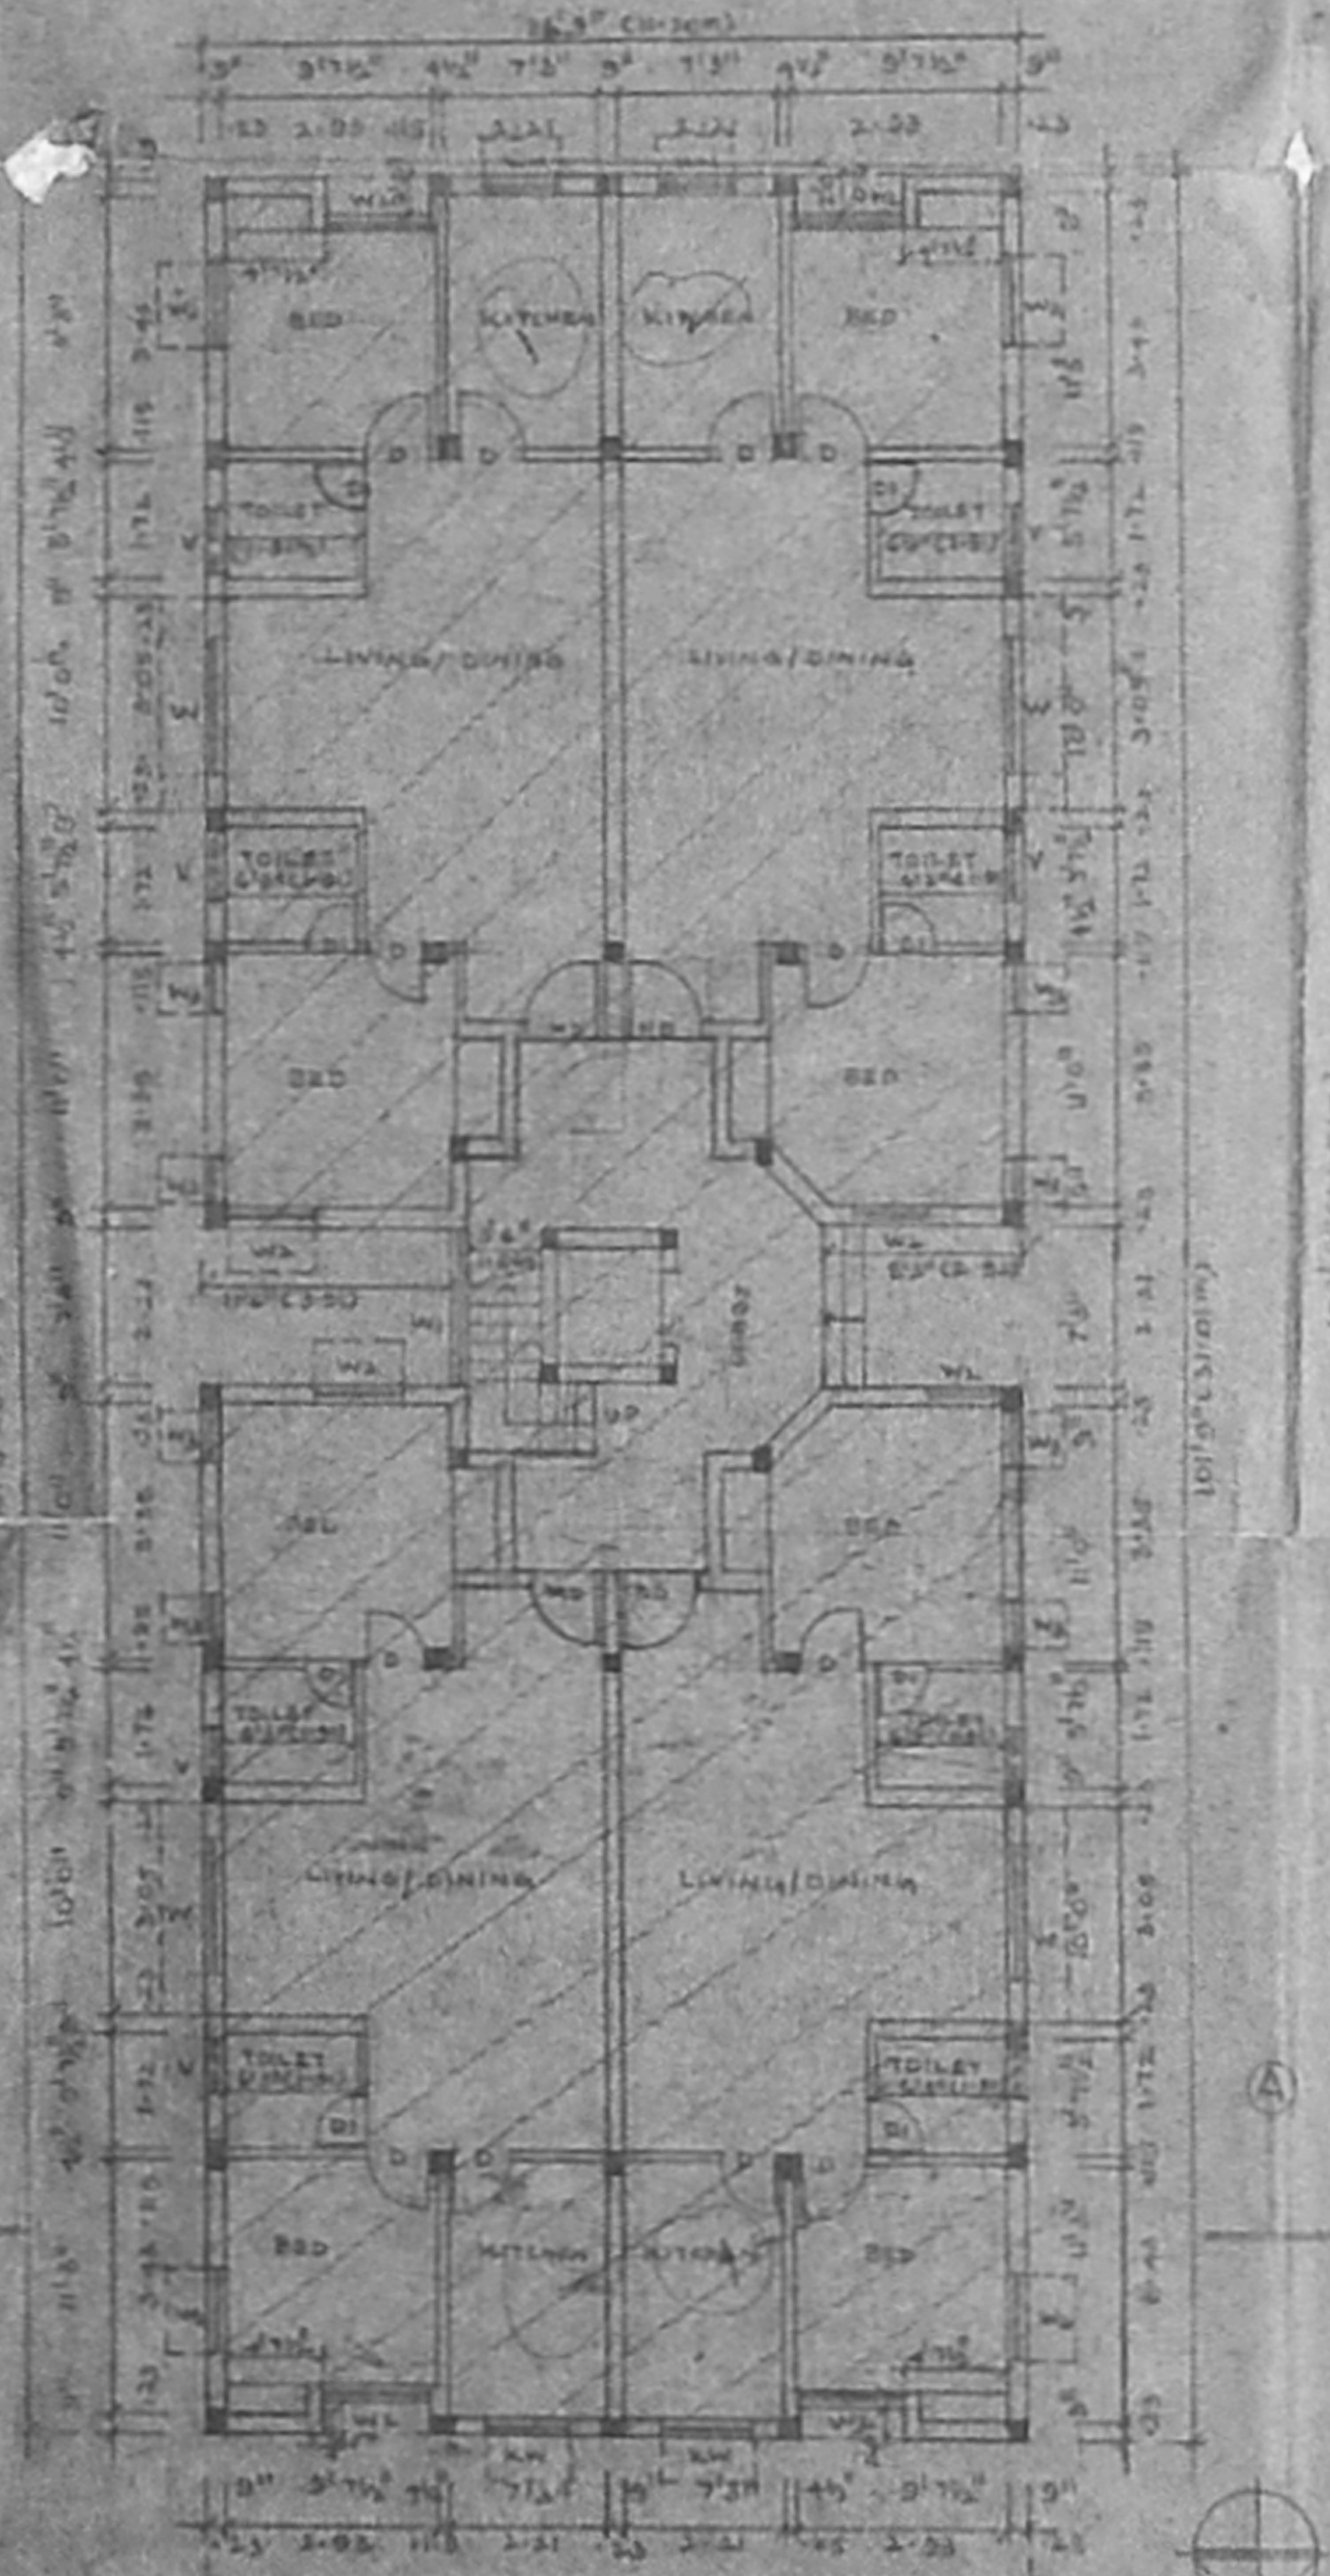


REVISED GROUND FLOOR PLAN
SCALE 1/8" = 1'-0"

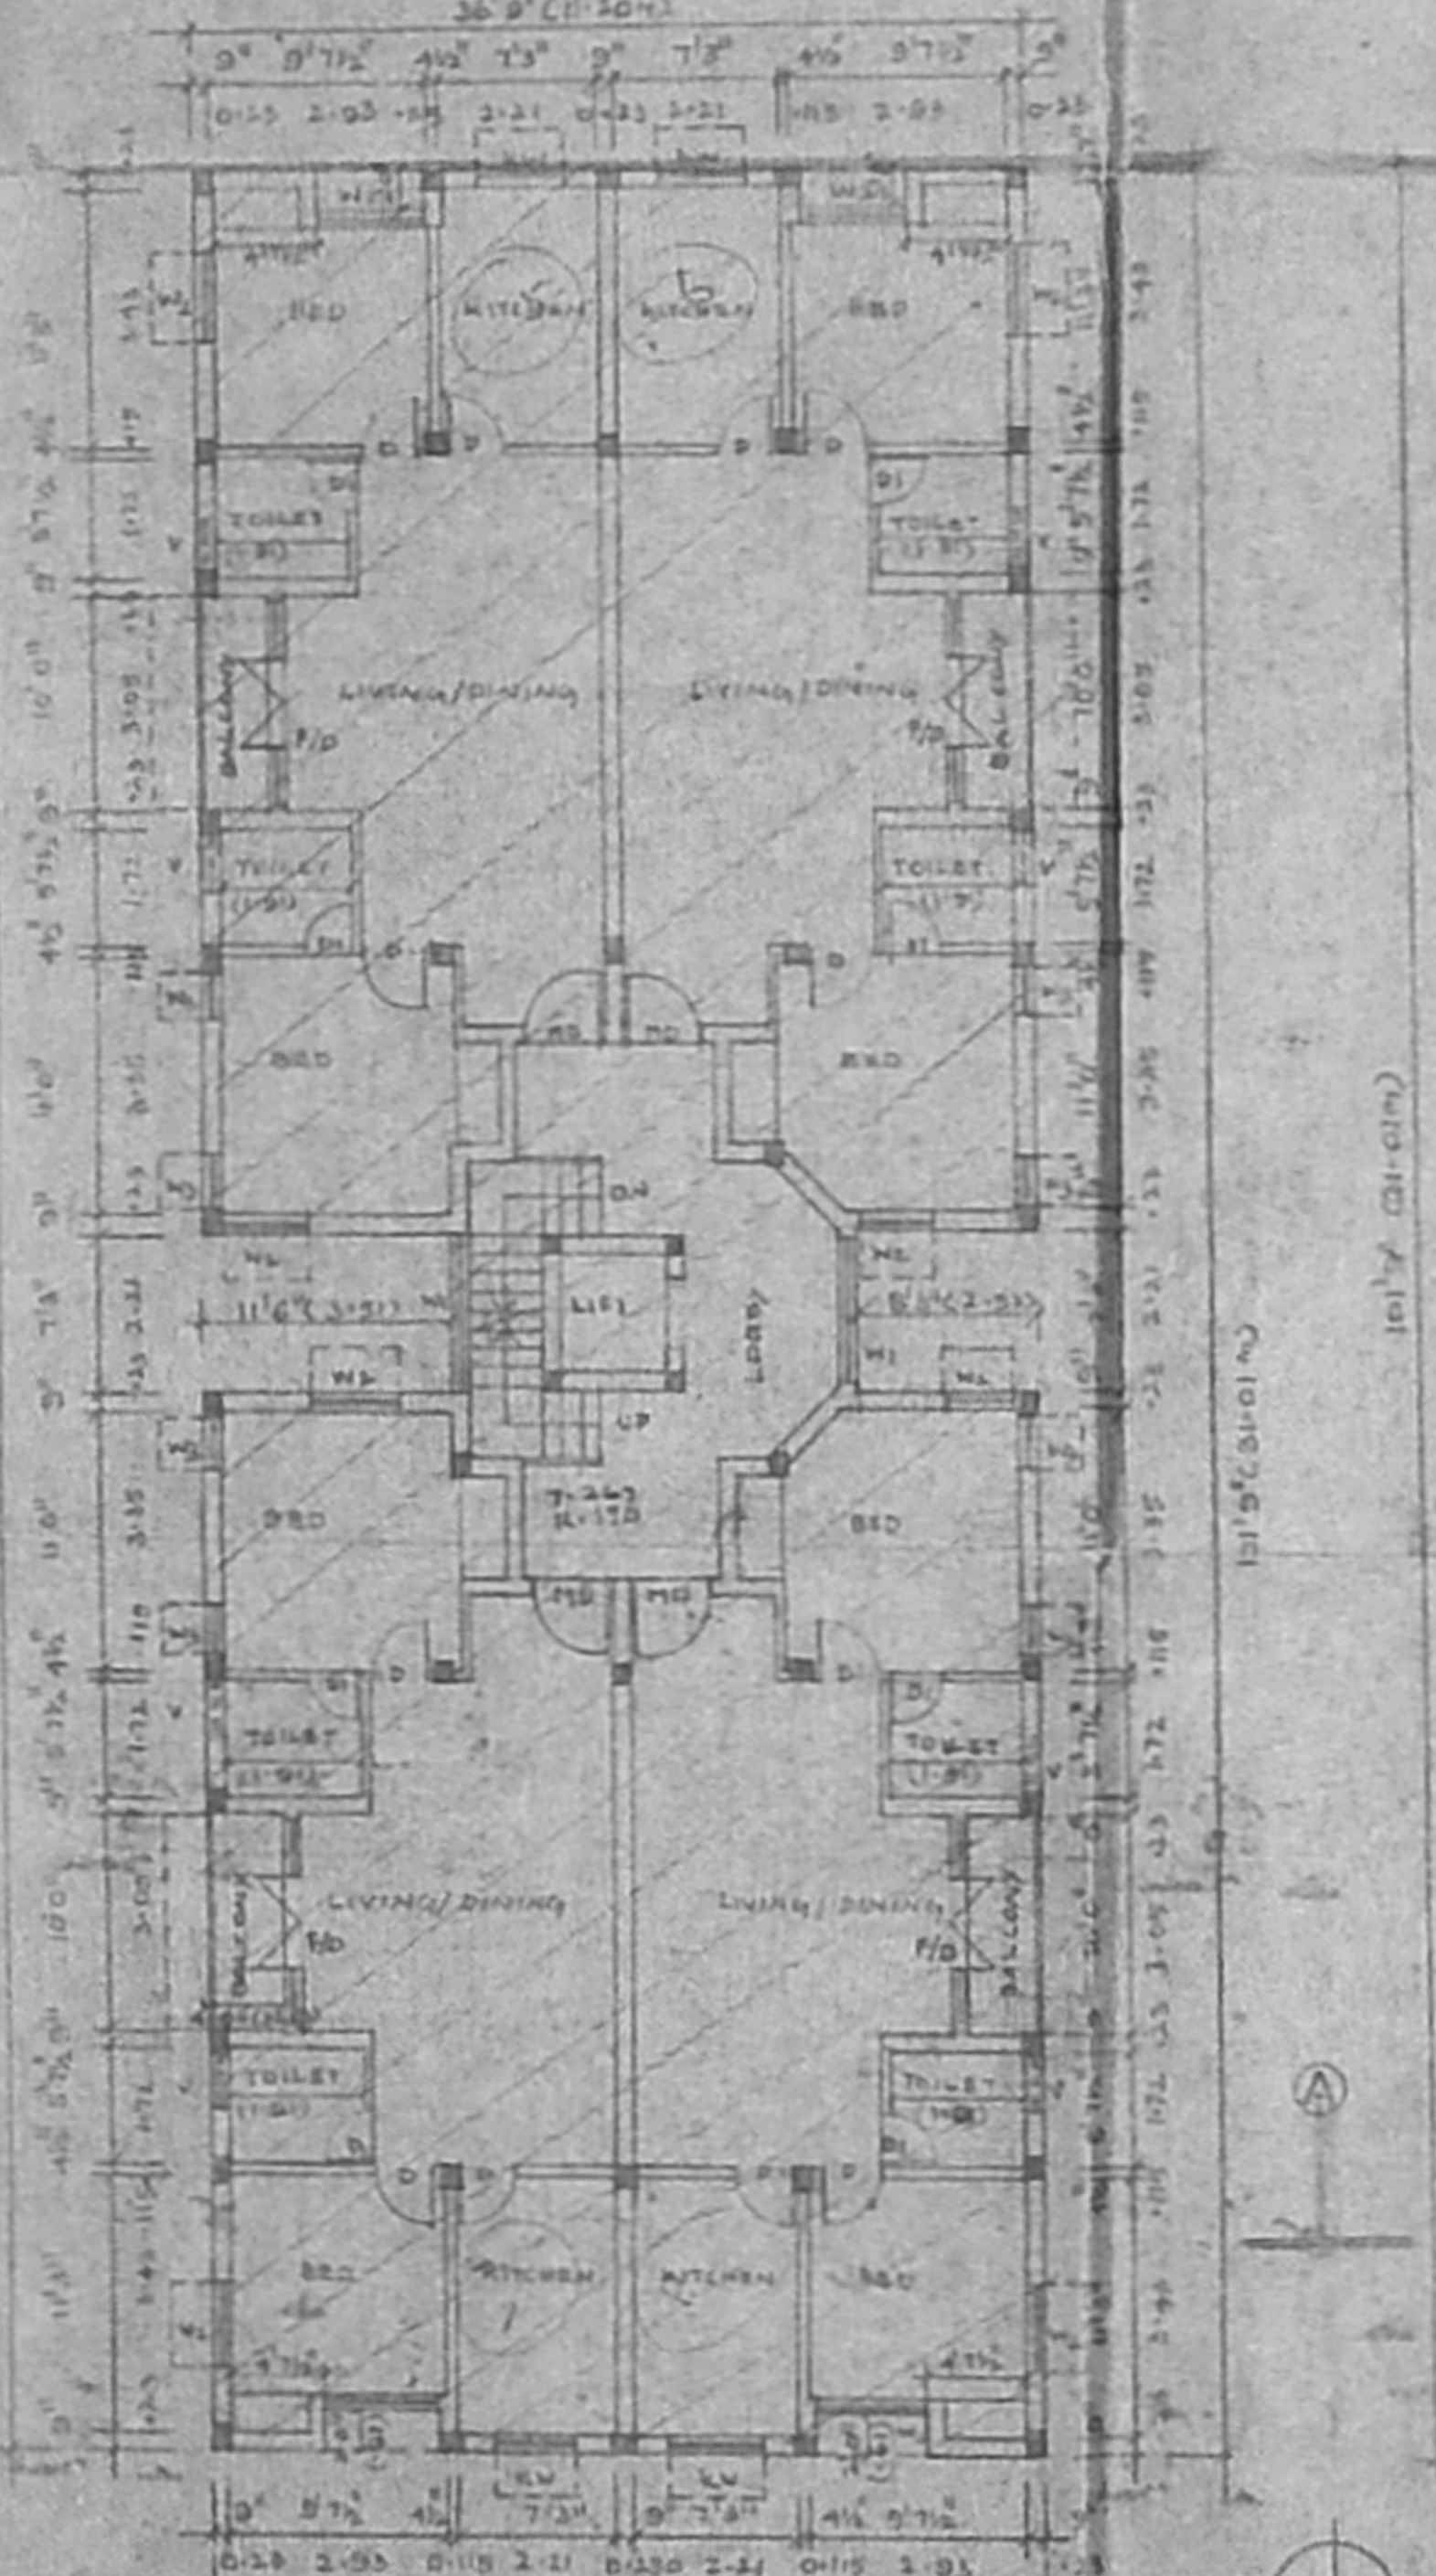


REVISED FIRST FLOOR PLAN
SCALE 1/8" = 1'-0"

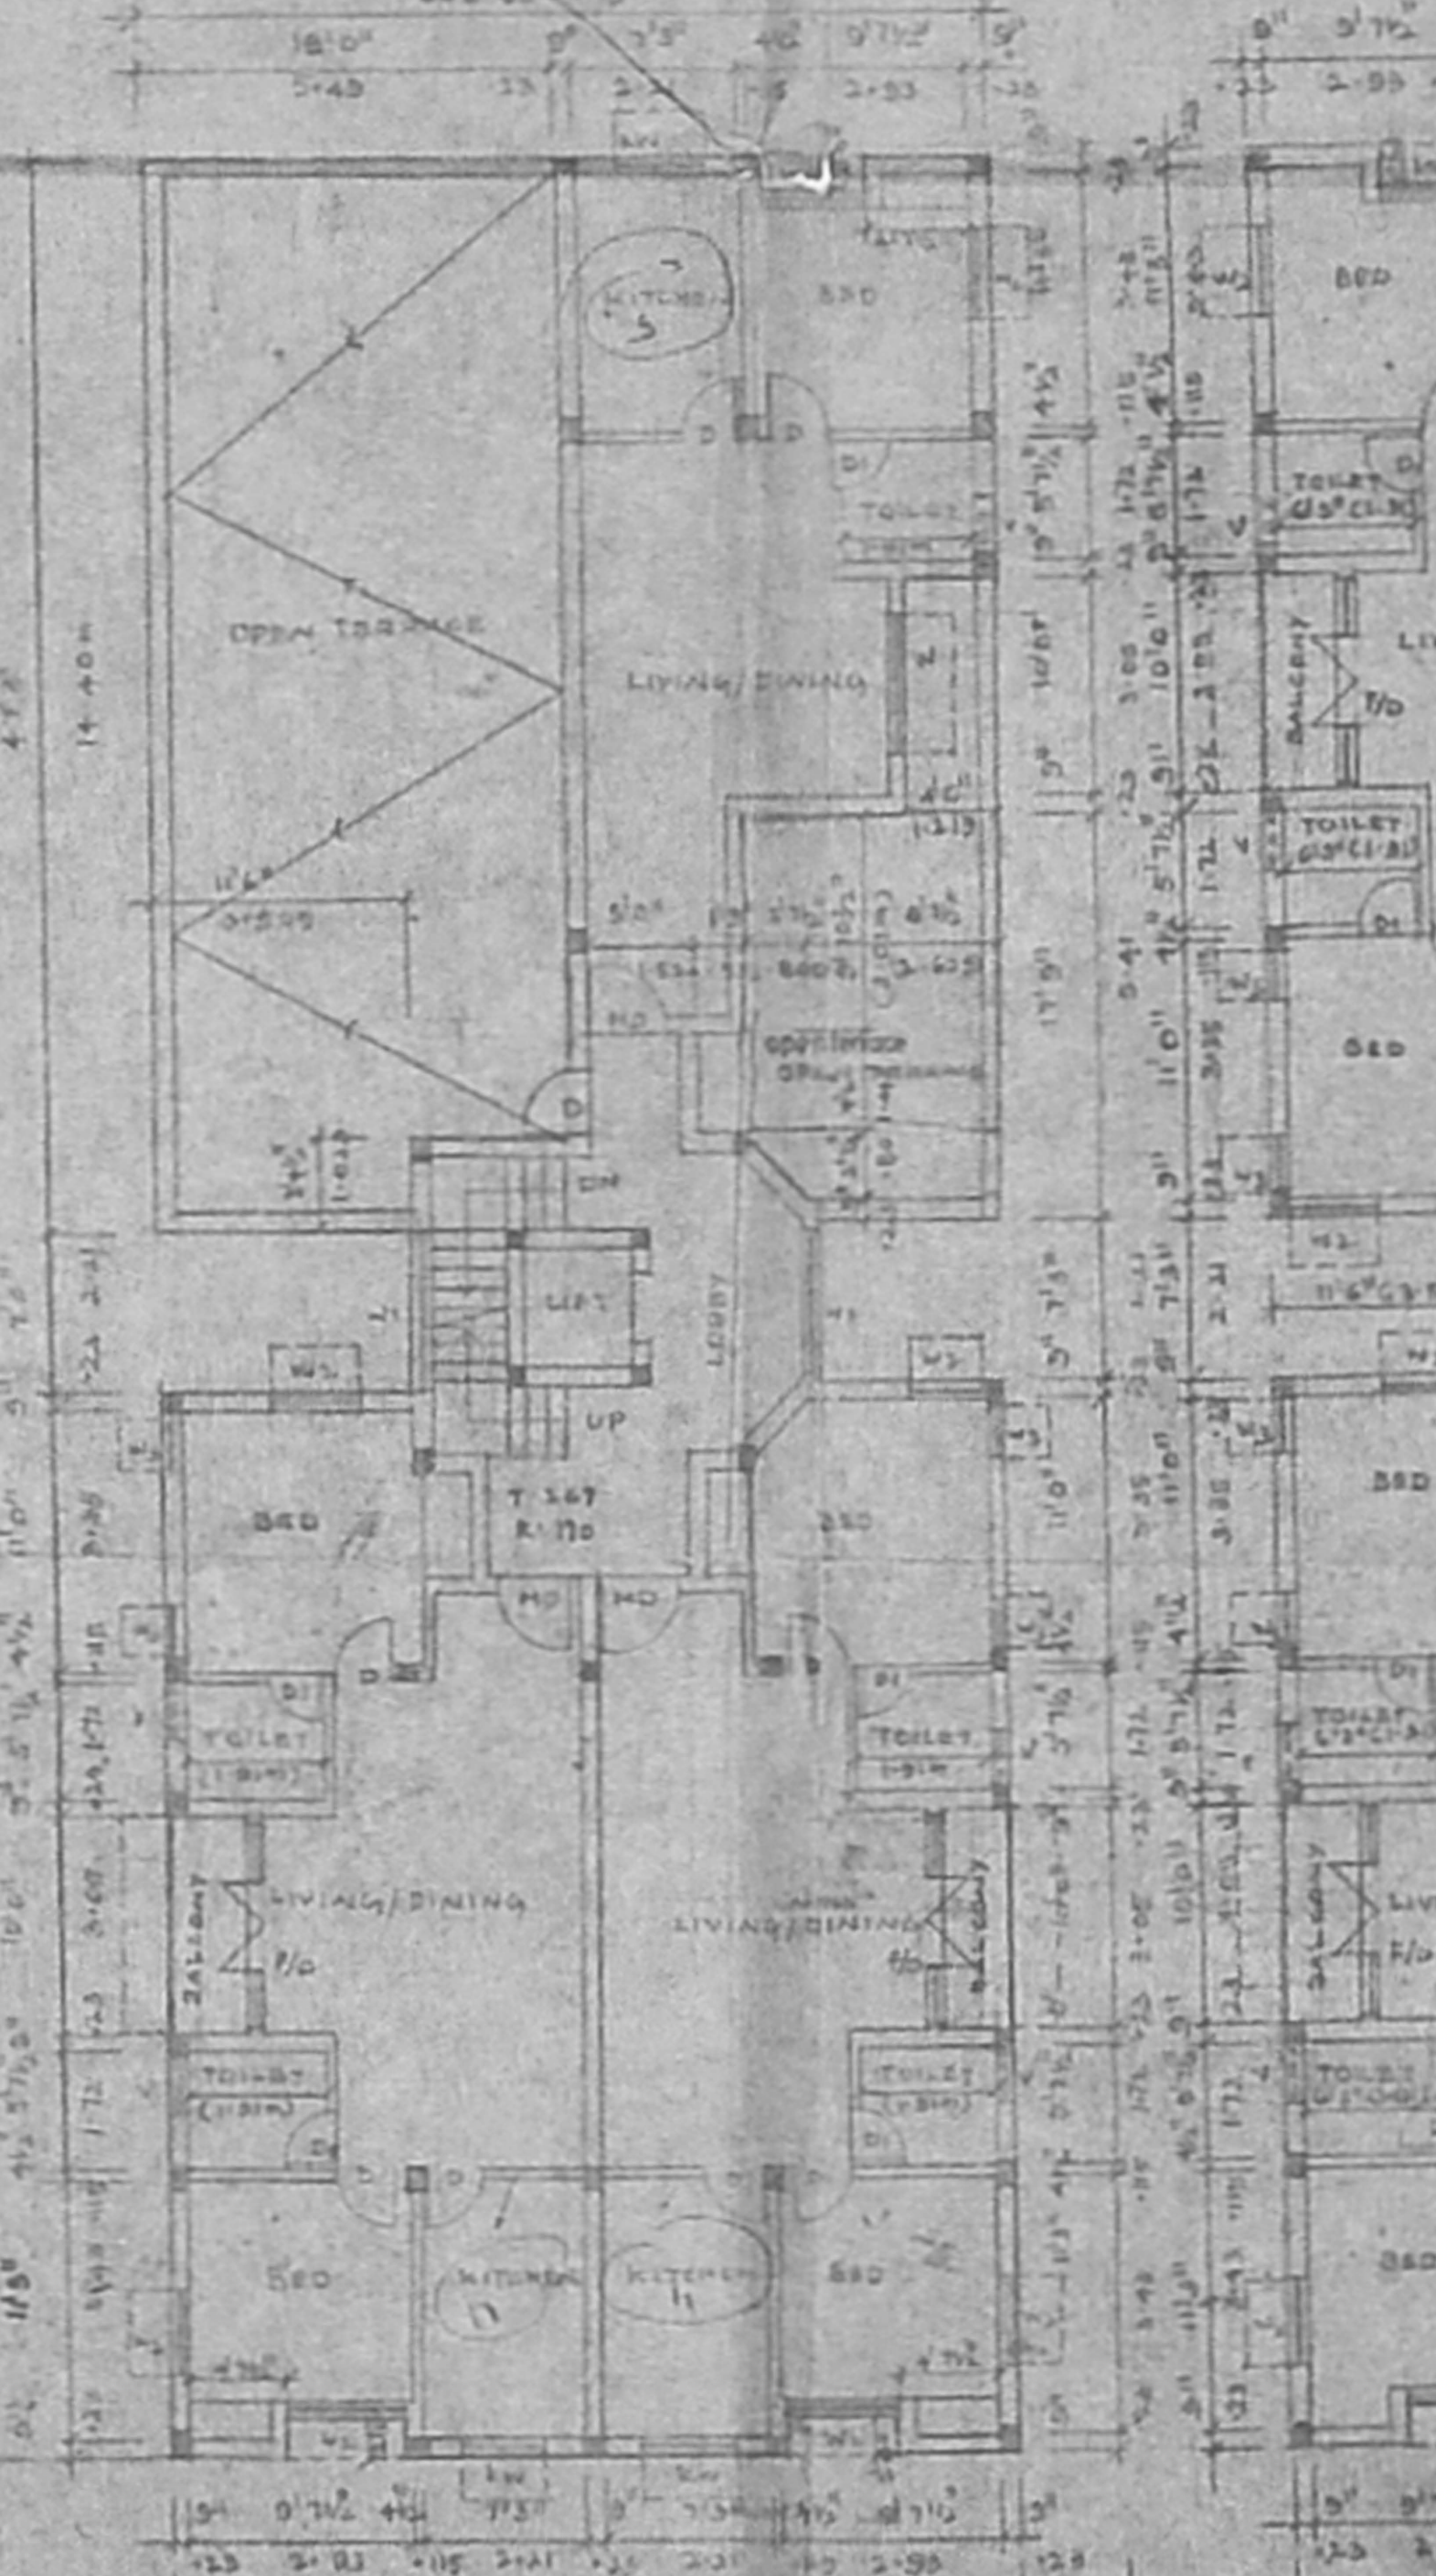

PROPOSED THIRD FLOOR PLAN
SCALE 1/8" = 1'-0"

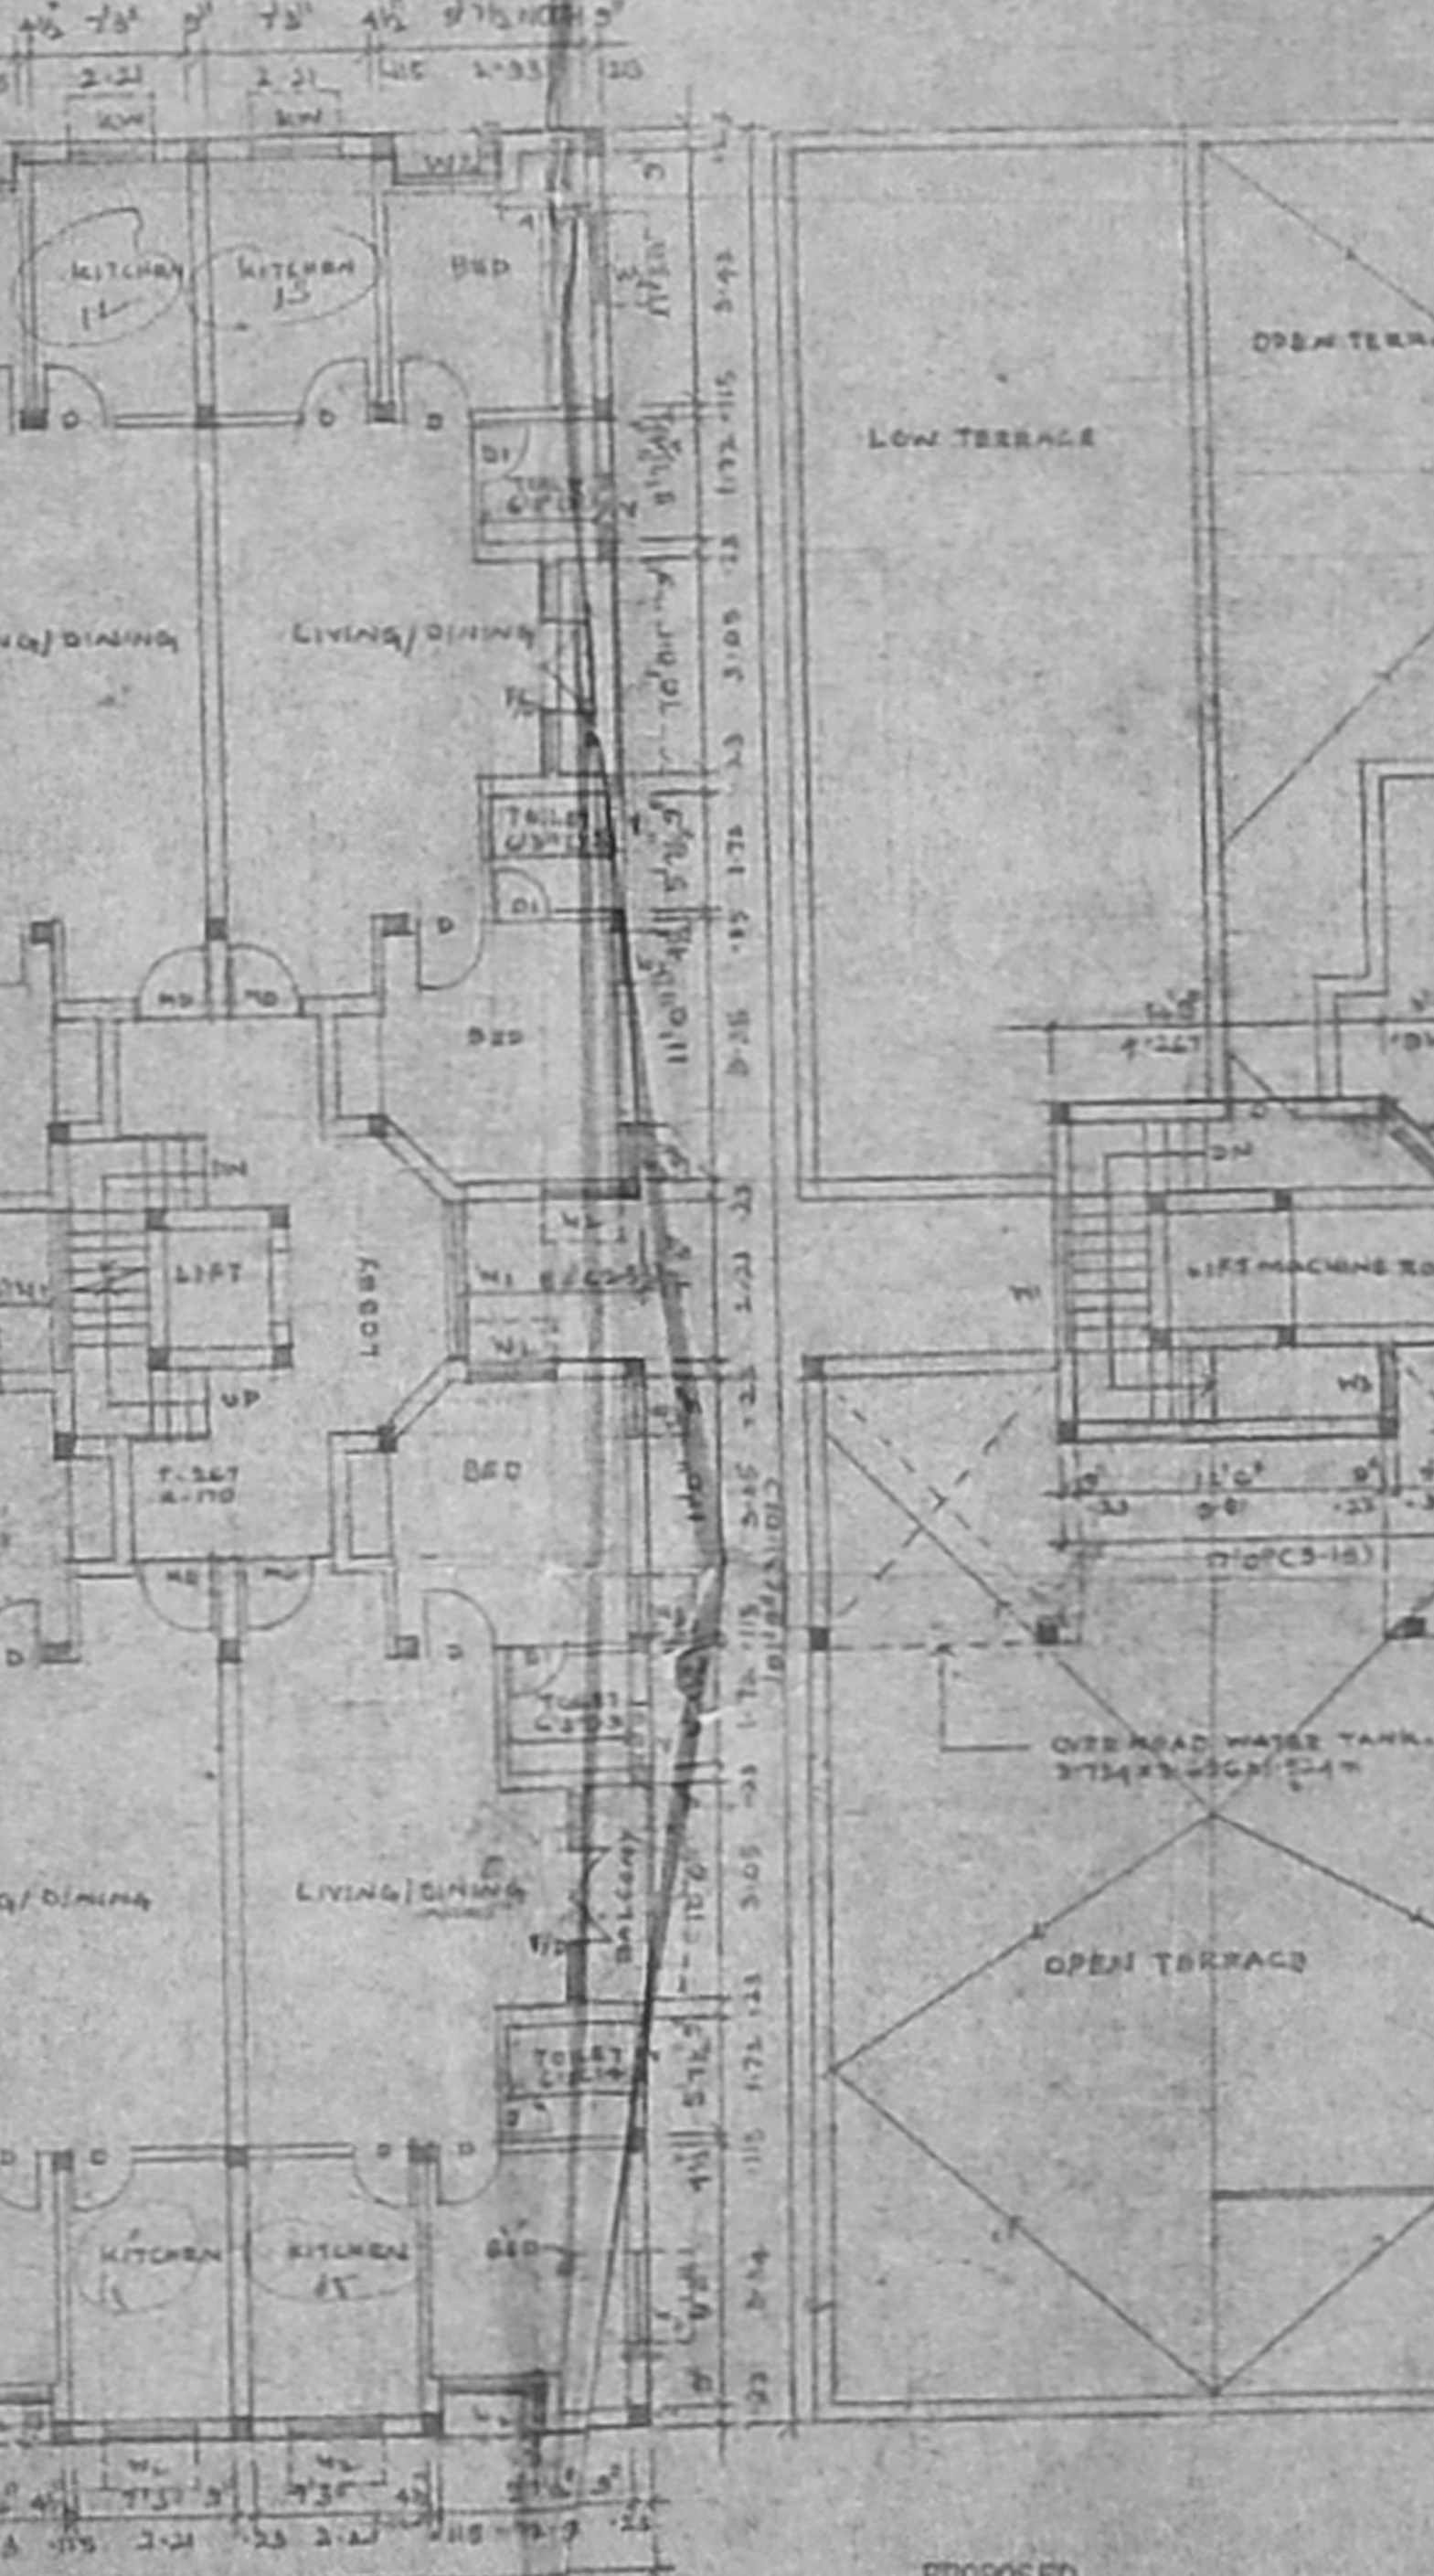

PROPOSED SECOND FLOOR PLAN
SCALE 1/8" = 1'-0"

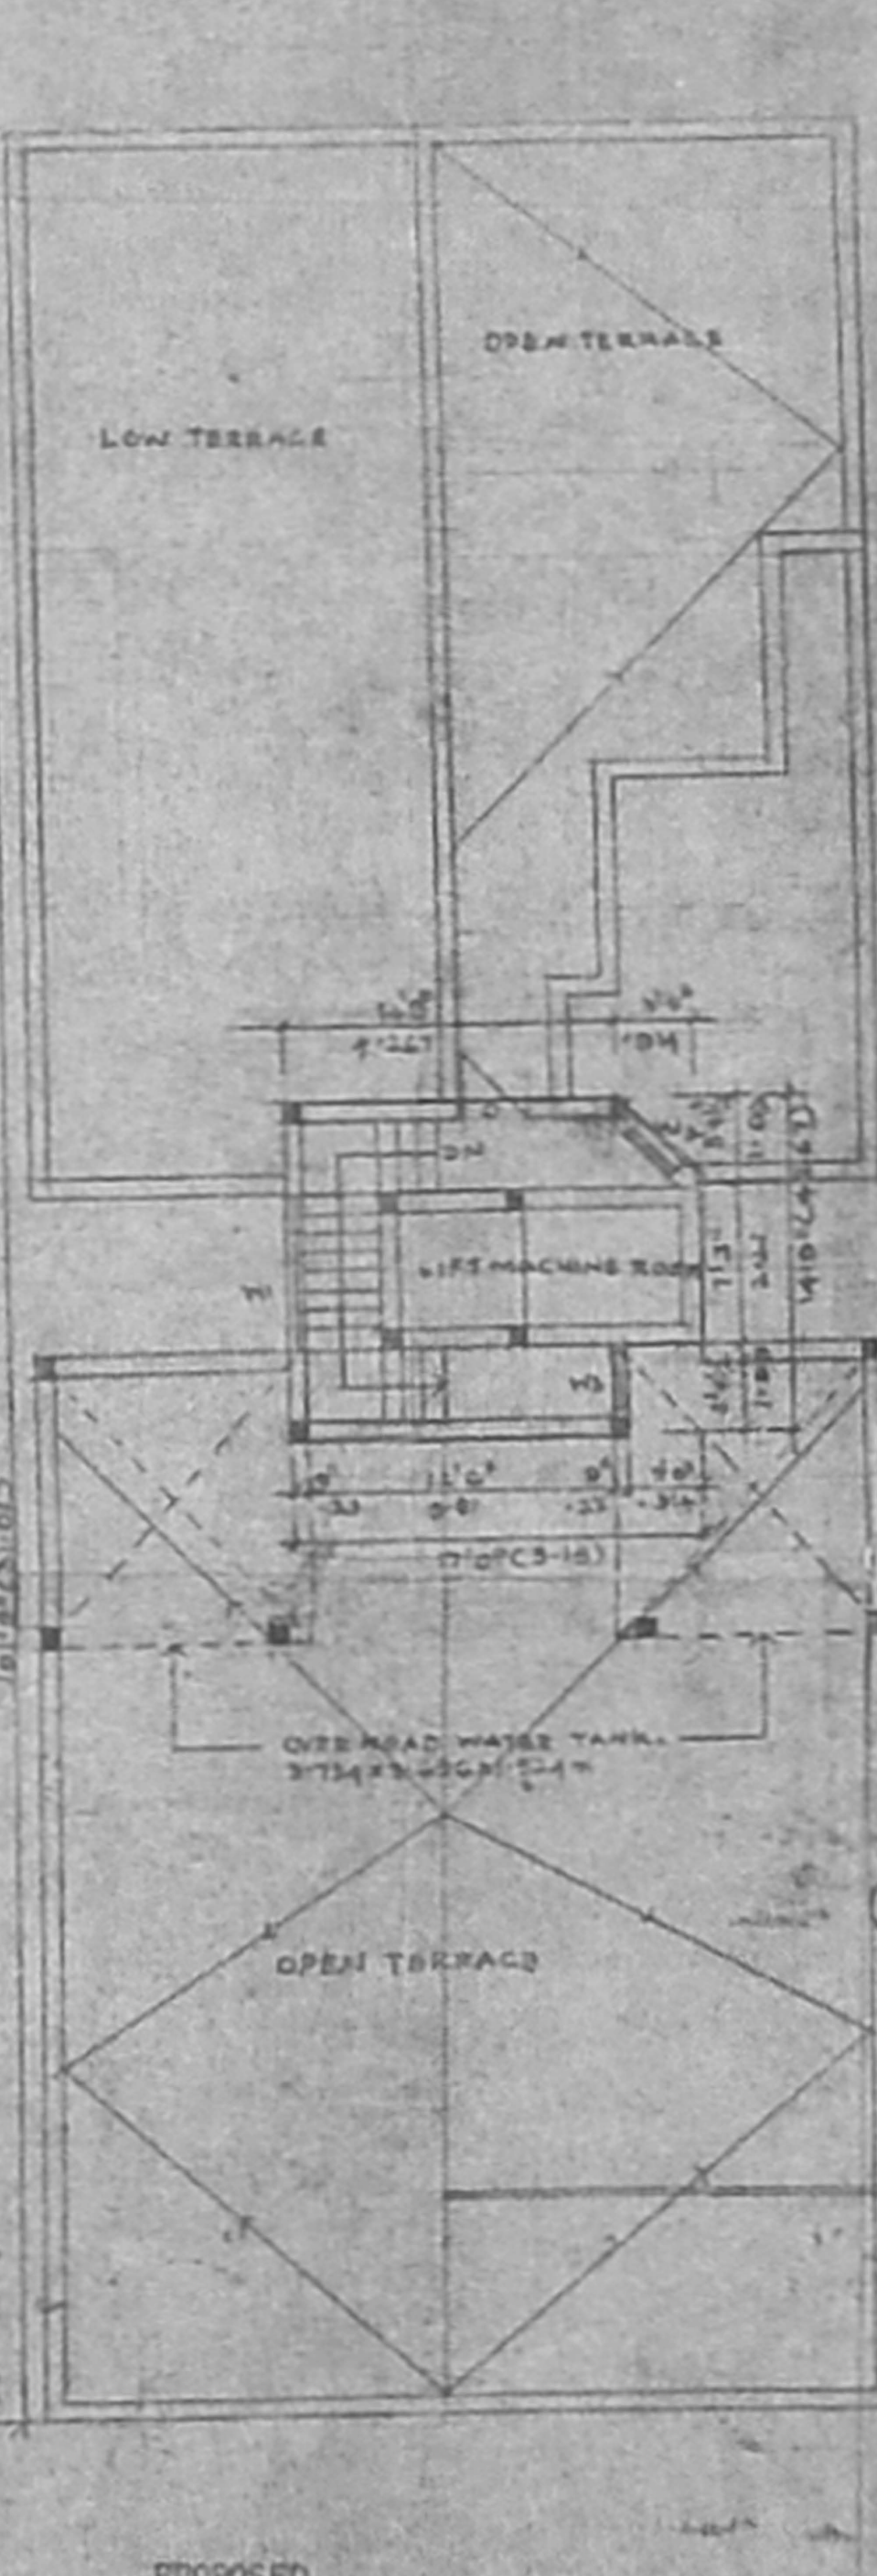

PROPOSED TERRACE FLOOR PLAN
SCALE 1/8" = 1'-0"

COLOUR CODE REFERENCE	
[Solid line]	PROPOSED WORK
[Dashed line]	EXISTING WORK
[Dotted line]	EXISTING ROAD BOUNDARY LINE
[Dash-dot line]	WATER LINE
[Long-dash line]	SEWER LINE

CHIEF ARCHITECT
SELVARAJAN & ASSOCIATES
1, SAVANAPATI STREET, MADRAS-17

SIGNATURE OF ARCHITECT
Rajamurugesan

SIGNATURE OF OWNER
PROPOSED ADDITIONS TO THE RESIDENTIAL BUILDING UNDER CONSTRUCTION AT NO. 13, T-5, NO. 6, BLOCK NO. 30, 11th MAIN ROAD, GANDHI NAGAR, ADYAR, MADRAS-20

SANCTIONED B.A. NO. 472/91 DATE 19/6/91

FLOOR PLANS, ELEVATION, SECTION, SITE PLAN, KEY PLAN, COMPOUND WALL, ETC.

DATE: _____ DRAWN: _____

ARCHITECTS:
SELVARAJAN & ASSOCIATES,
1, SAVANAPATI STREET, MADRAS-17