




KEY PLAN
NOT TO SCALE

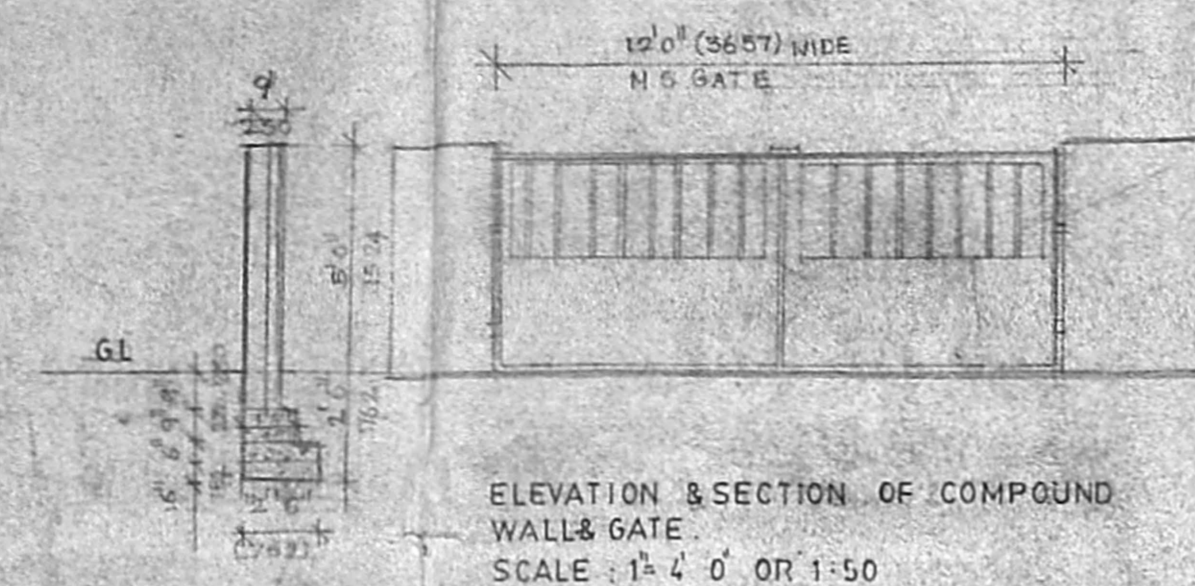


ELEVATION & SECTION OF COMPOUND WALL & GATE
SCALE: 1" = 4' 0" OR 1:50

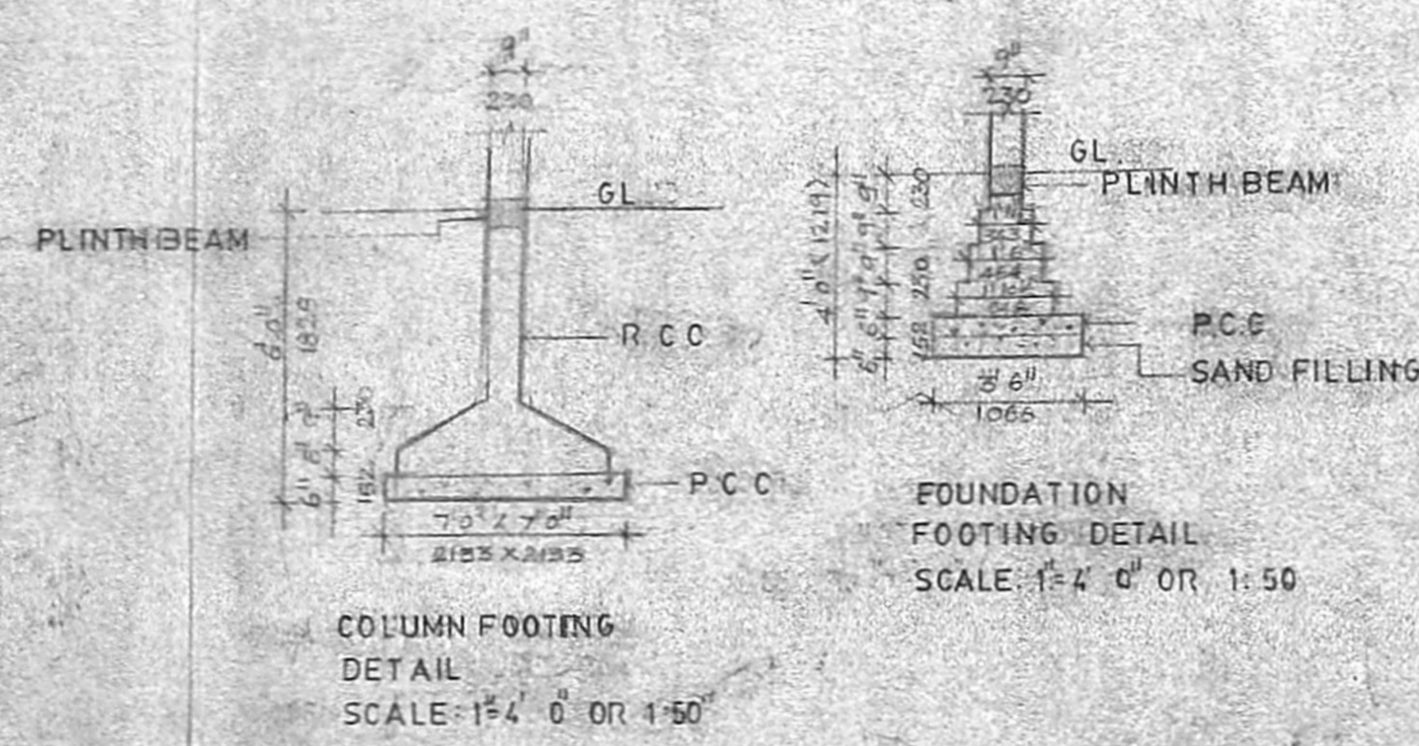


FOUNDATION FOOTING DETAIL
SCALE: 1" = 8' 0" OR 1:50

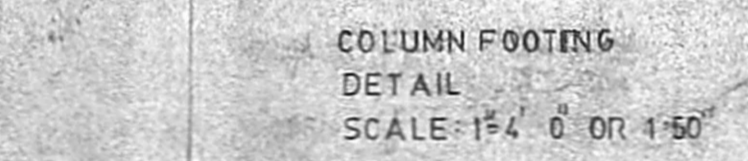


COLUMN FOOTING DETAIL
SCALE: 1" = 4' 0" OR 1:50

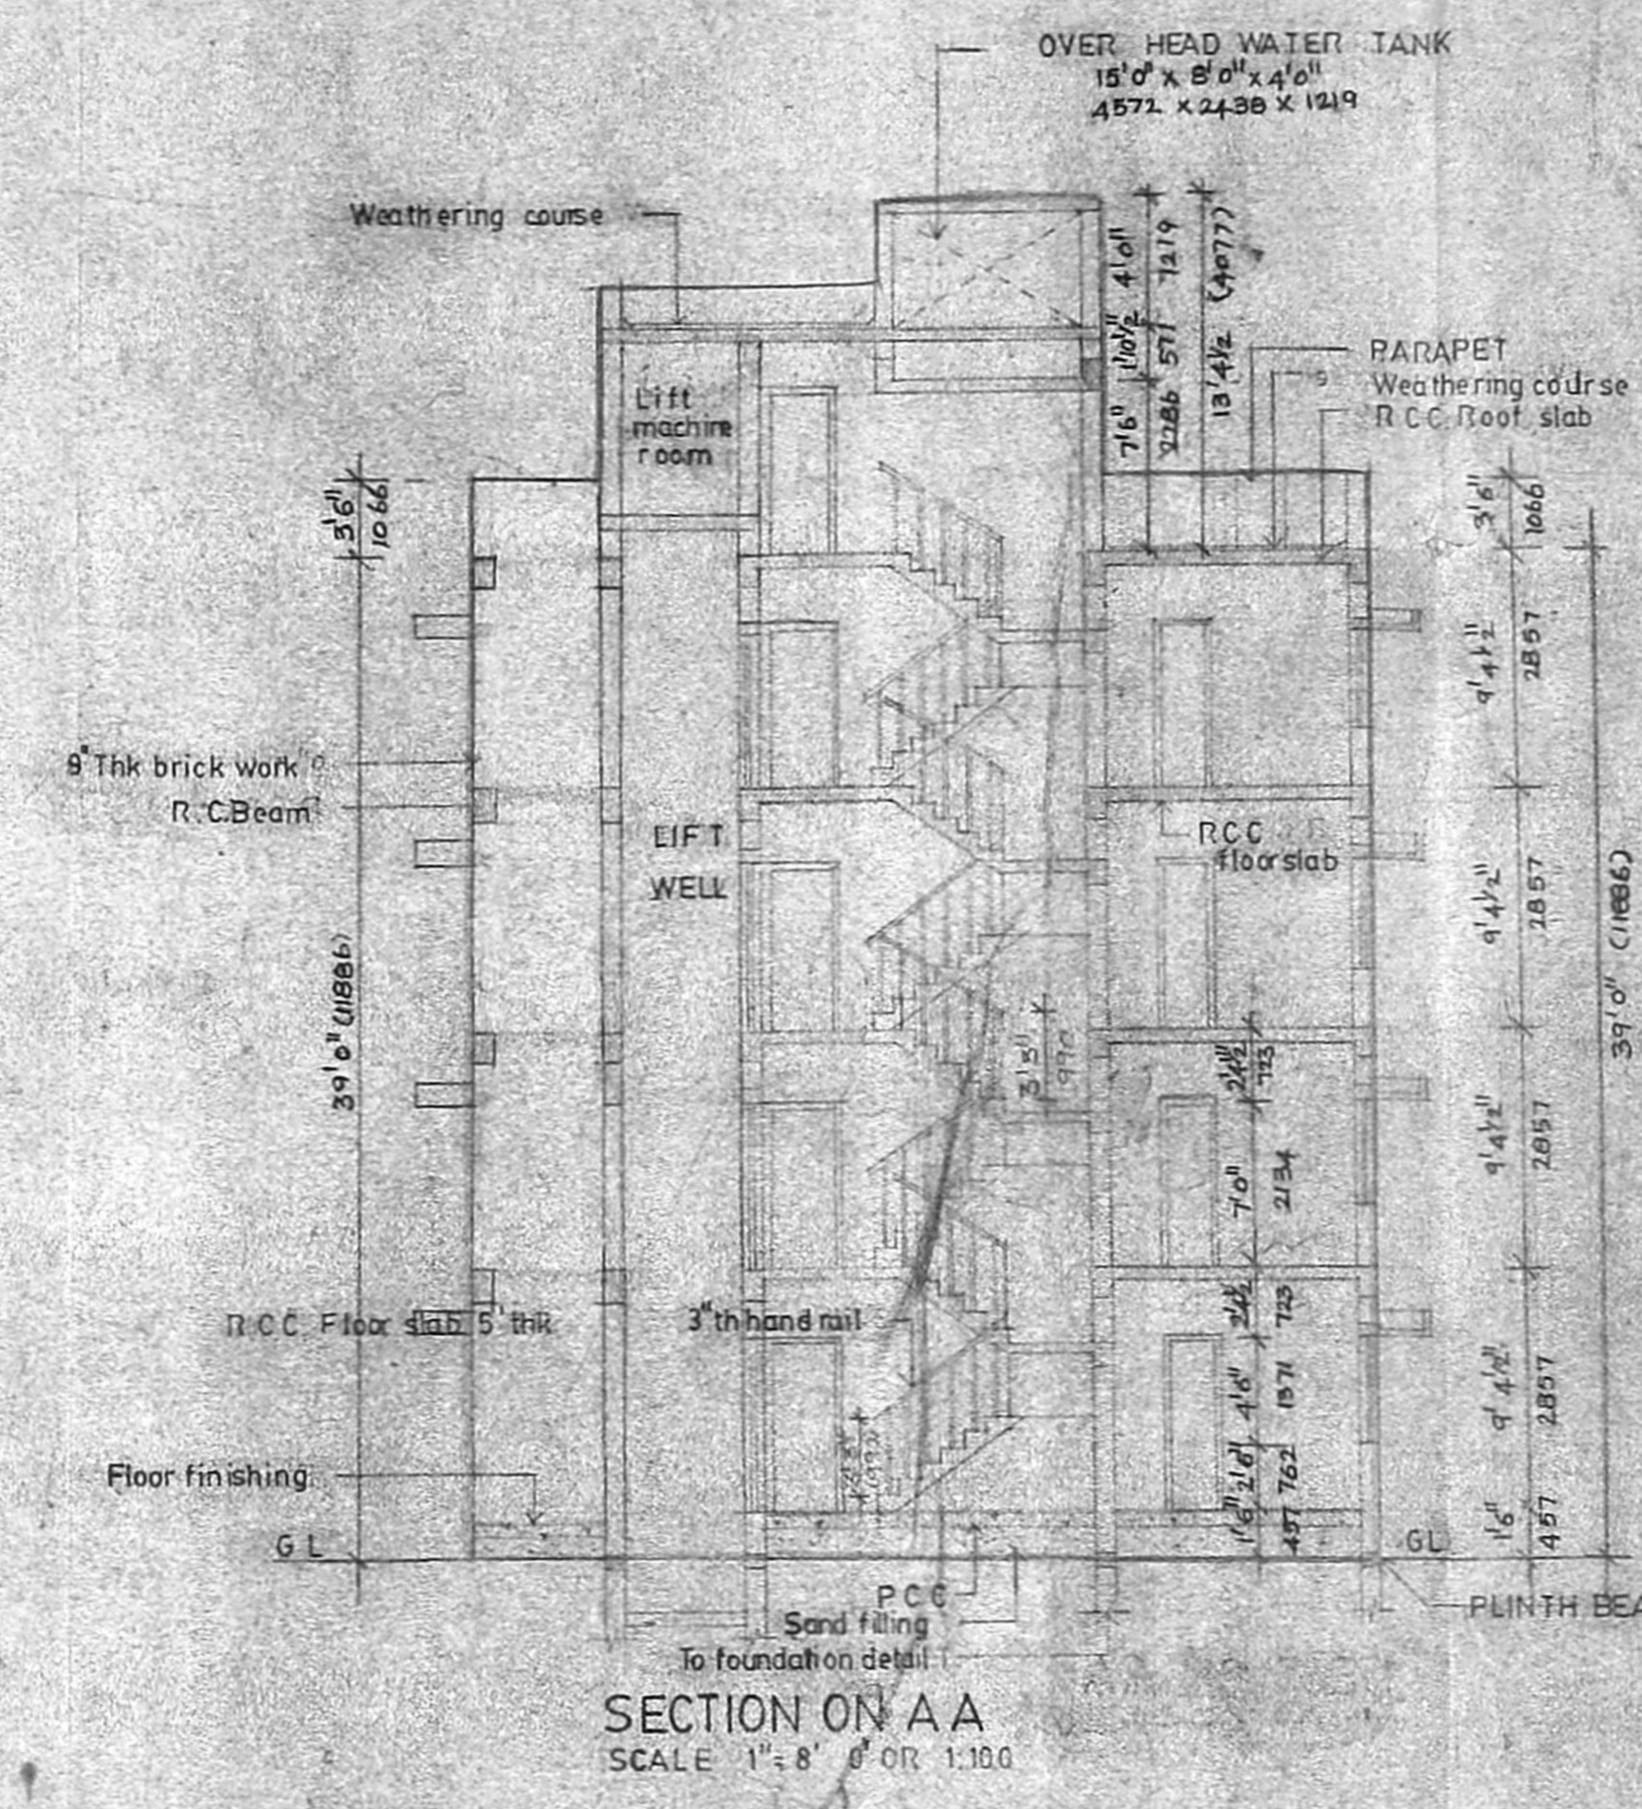


SECTION ON A-A
SCALE: 1" = 8' 0" OR 1:100

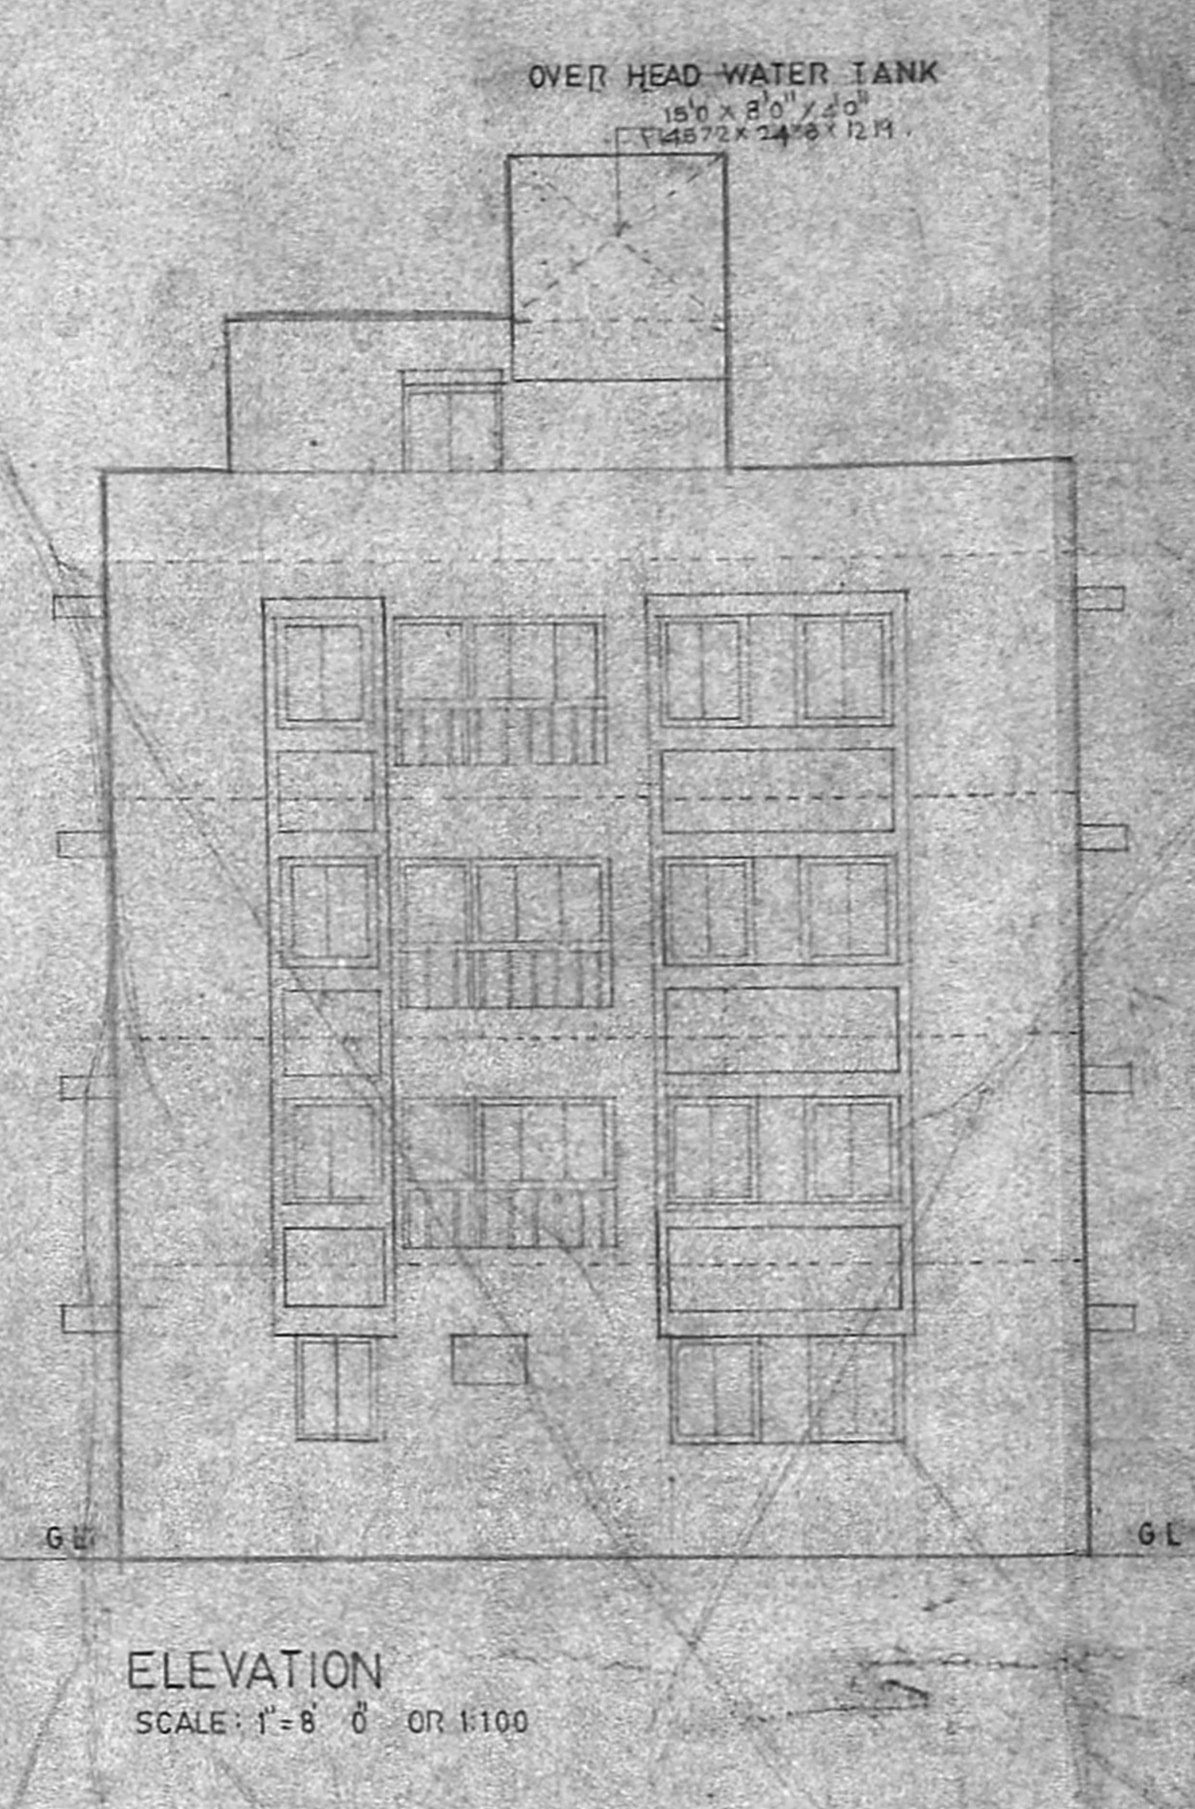


ELEVATION
SCALE: 1" = 8' 0" OR 1:100

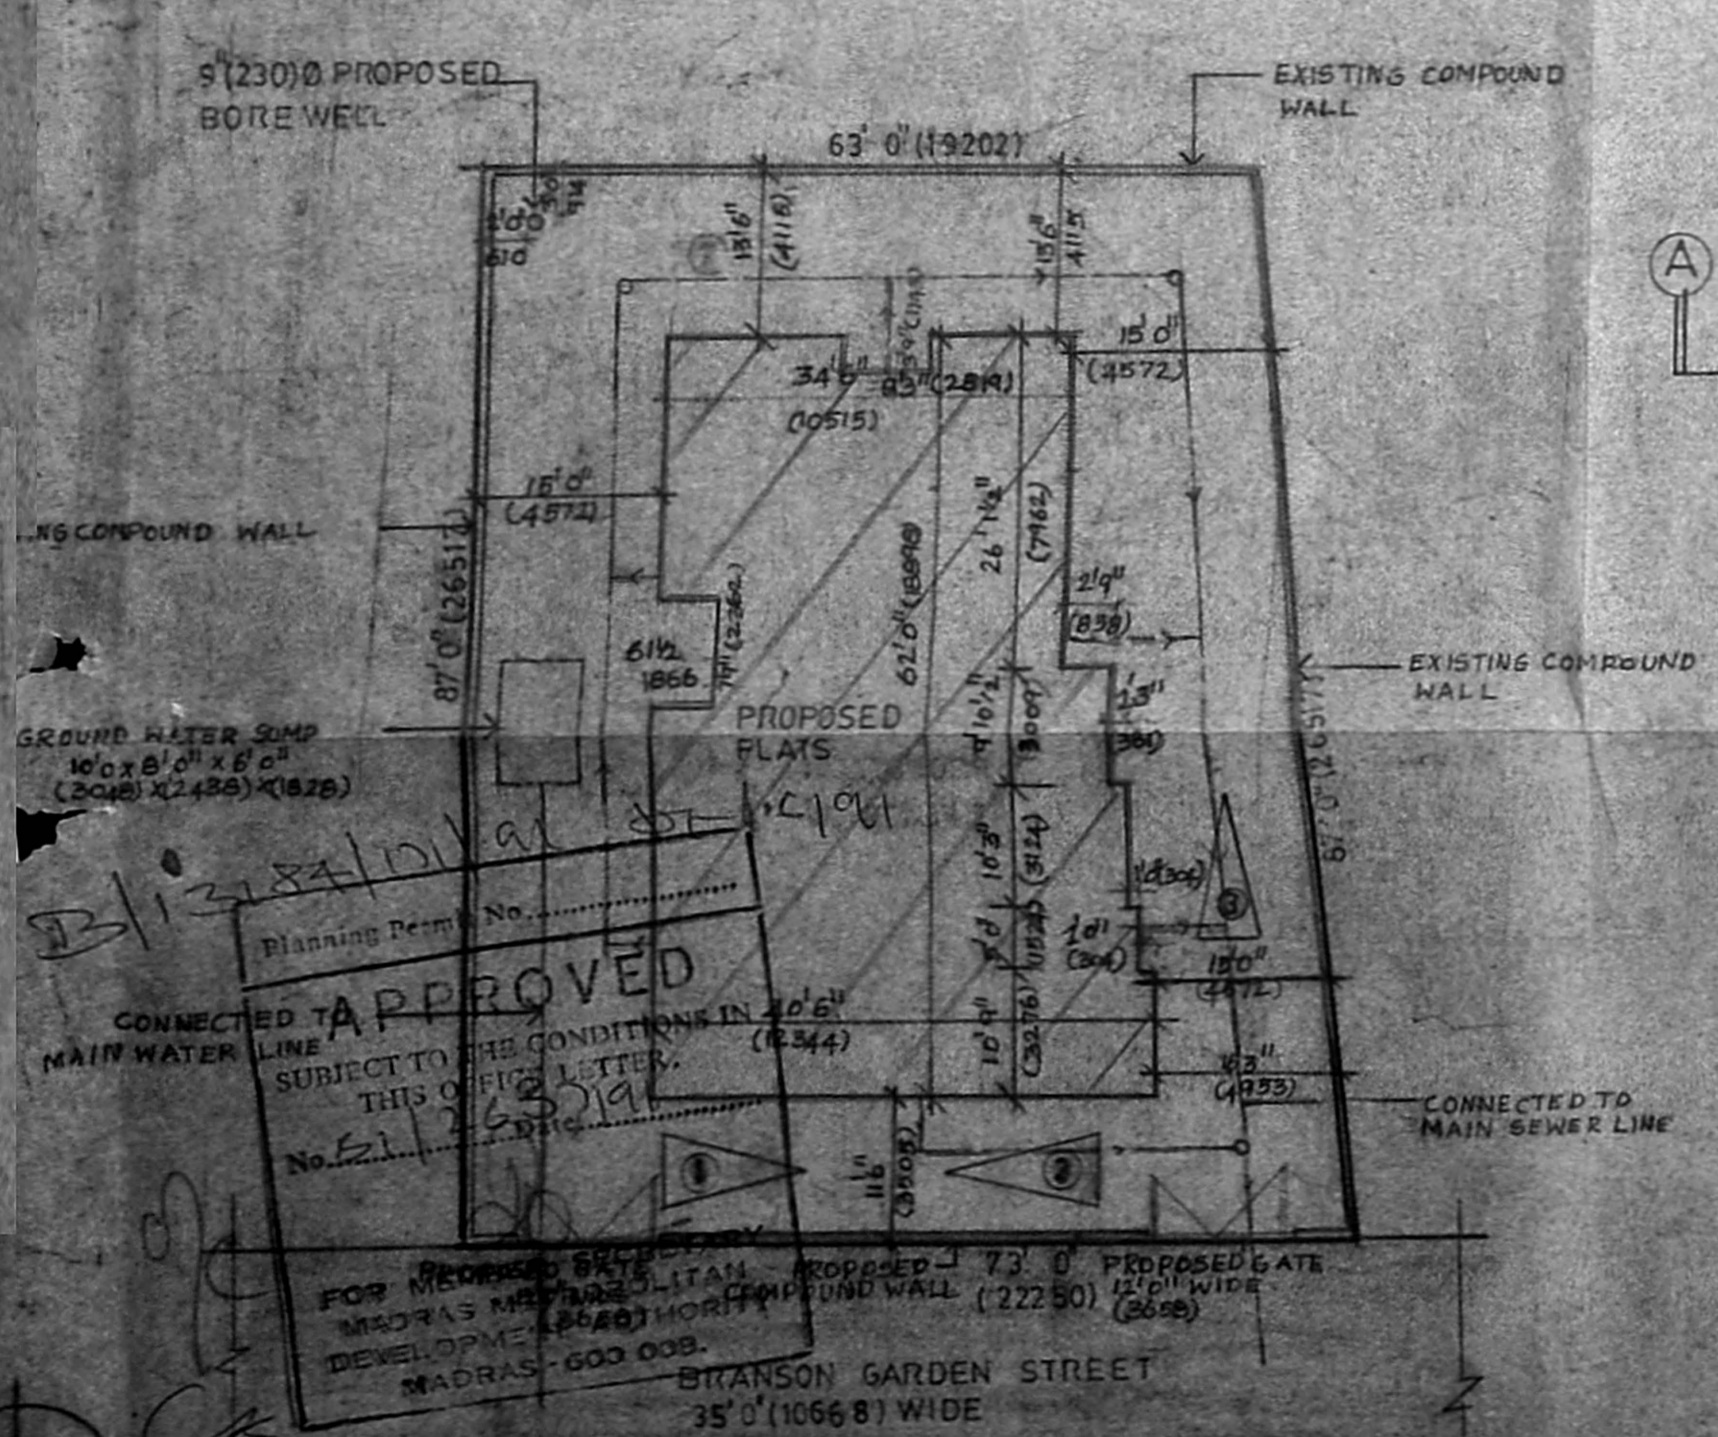


SITE PLAN
SCALE: 1" = 16' 0" OR 1:200

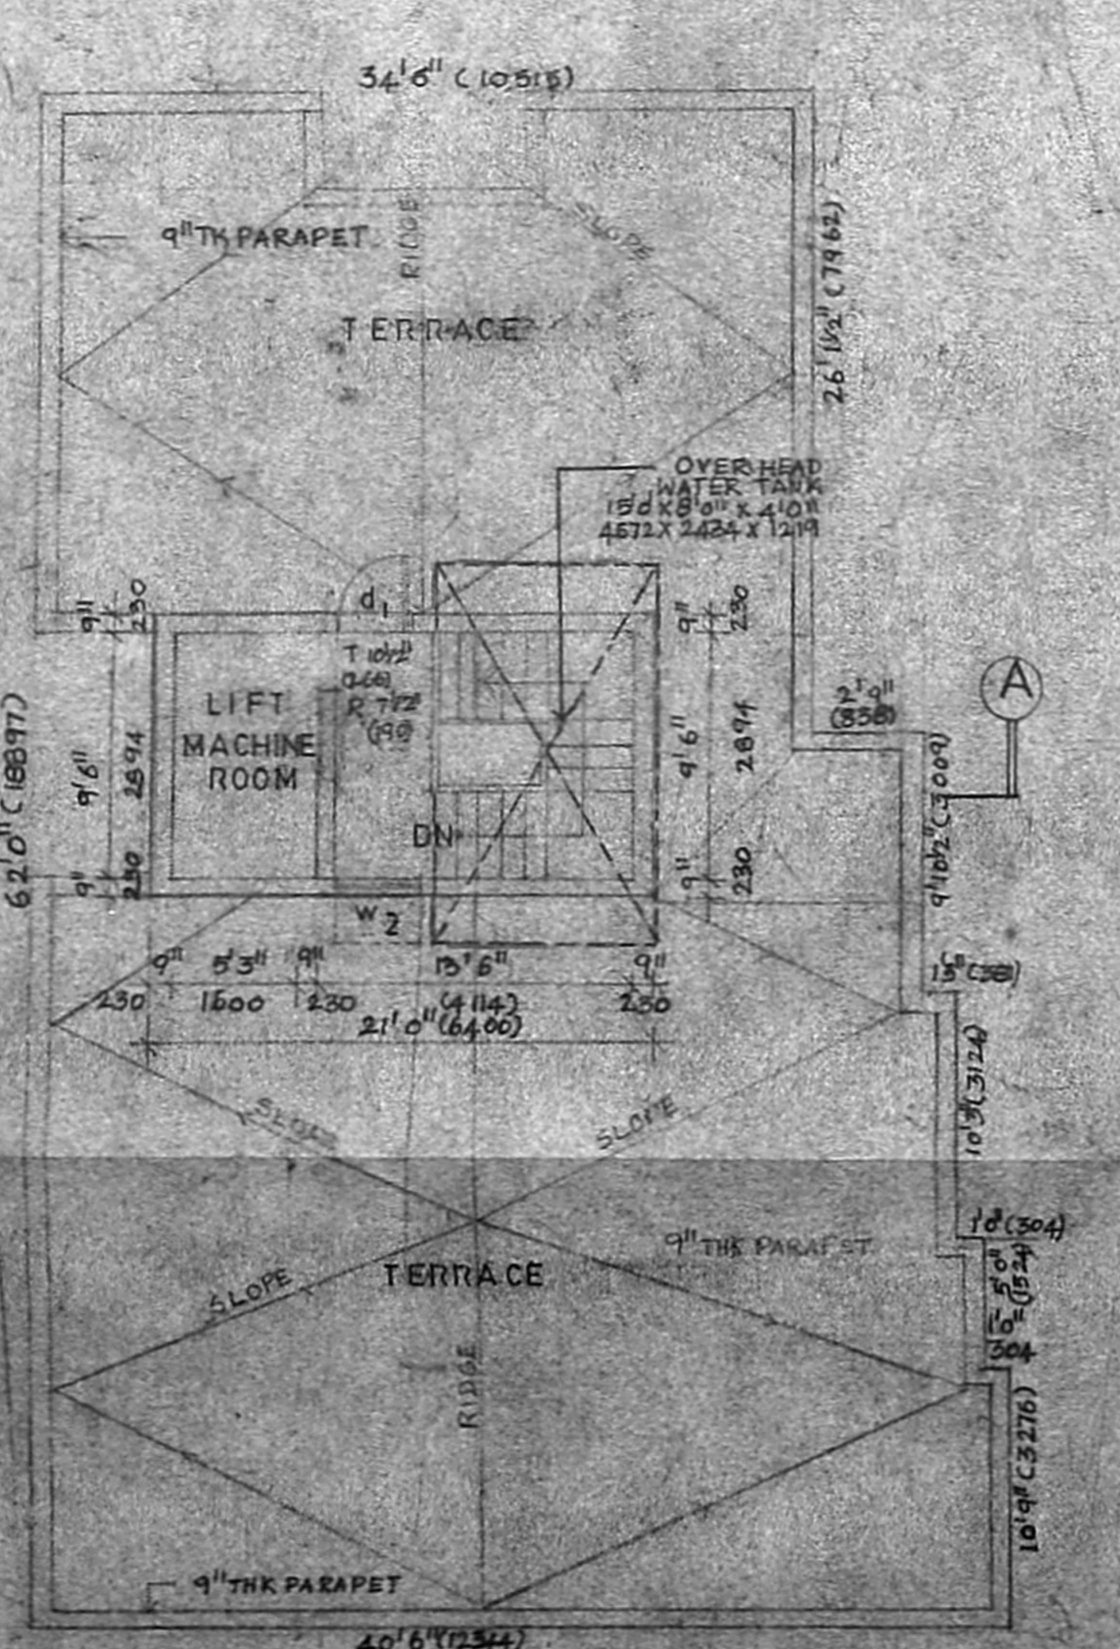

TERRACE FLOOR PLAN
SCALE: 1" = 8' 0" OR 1:100

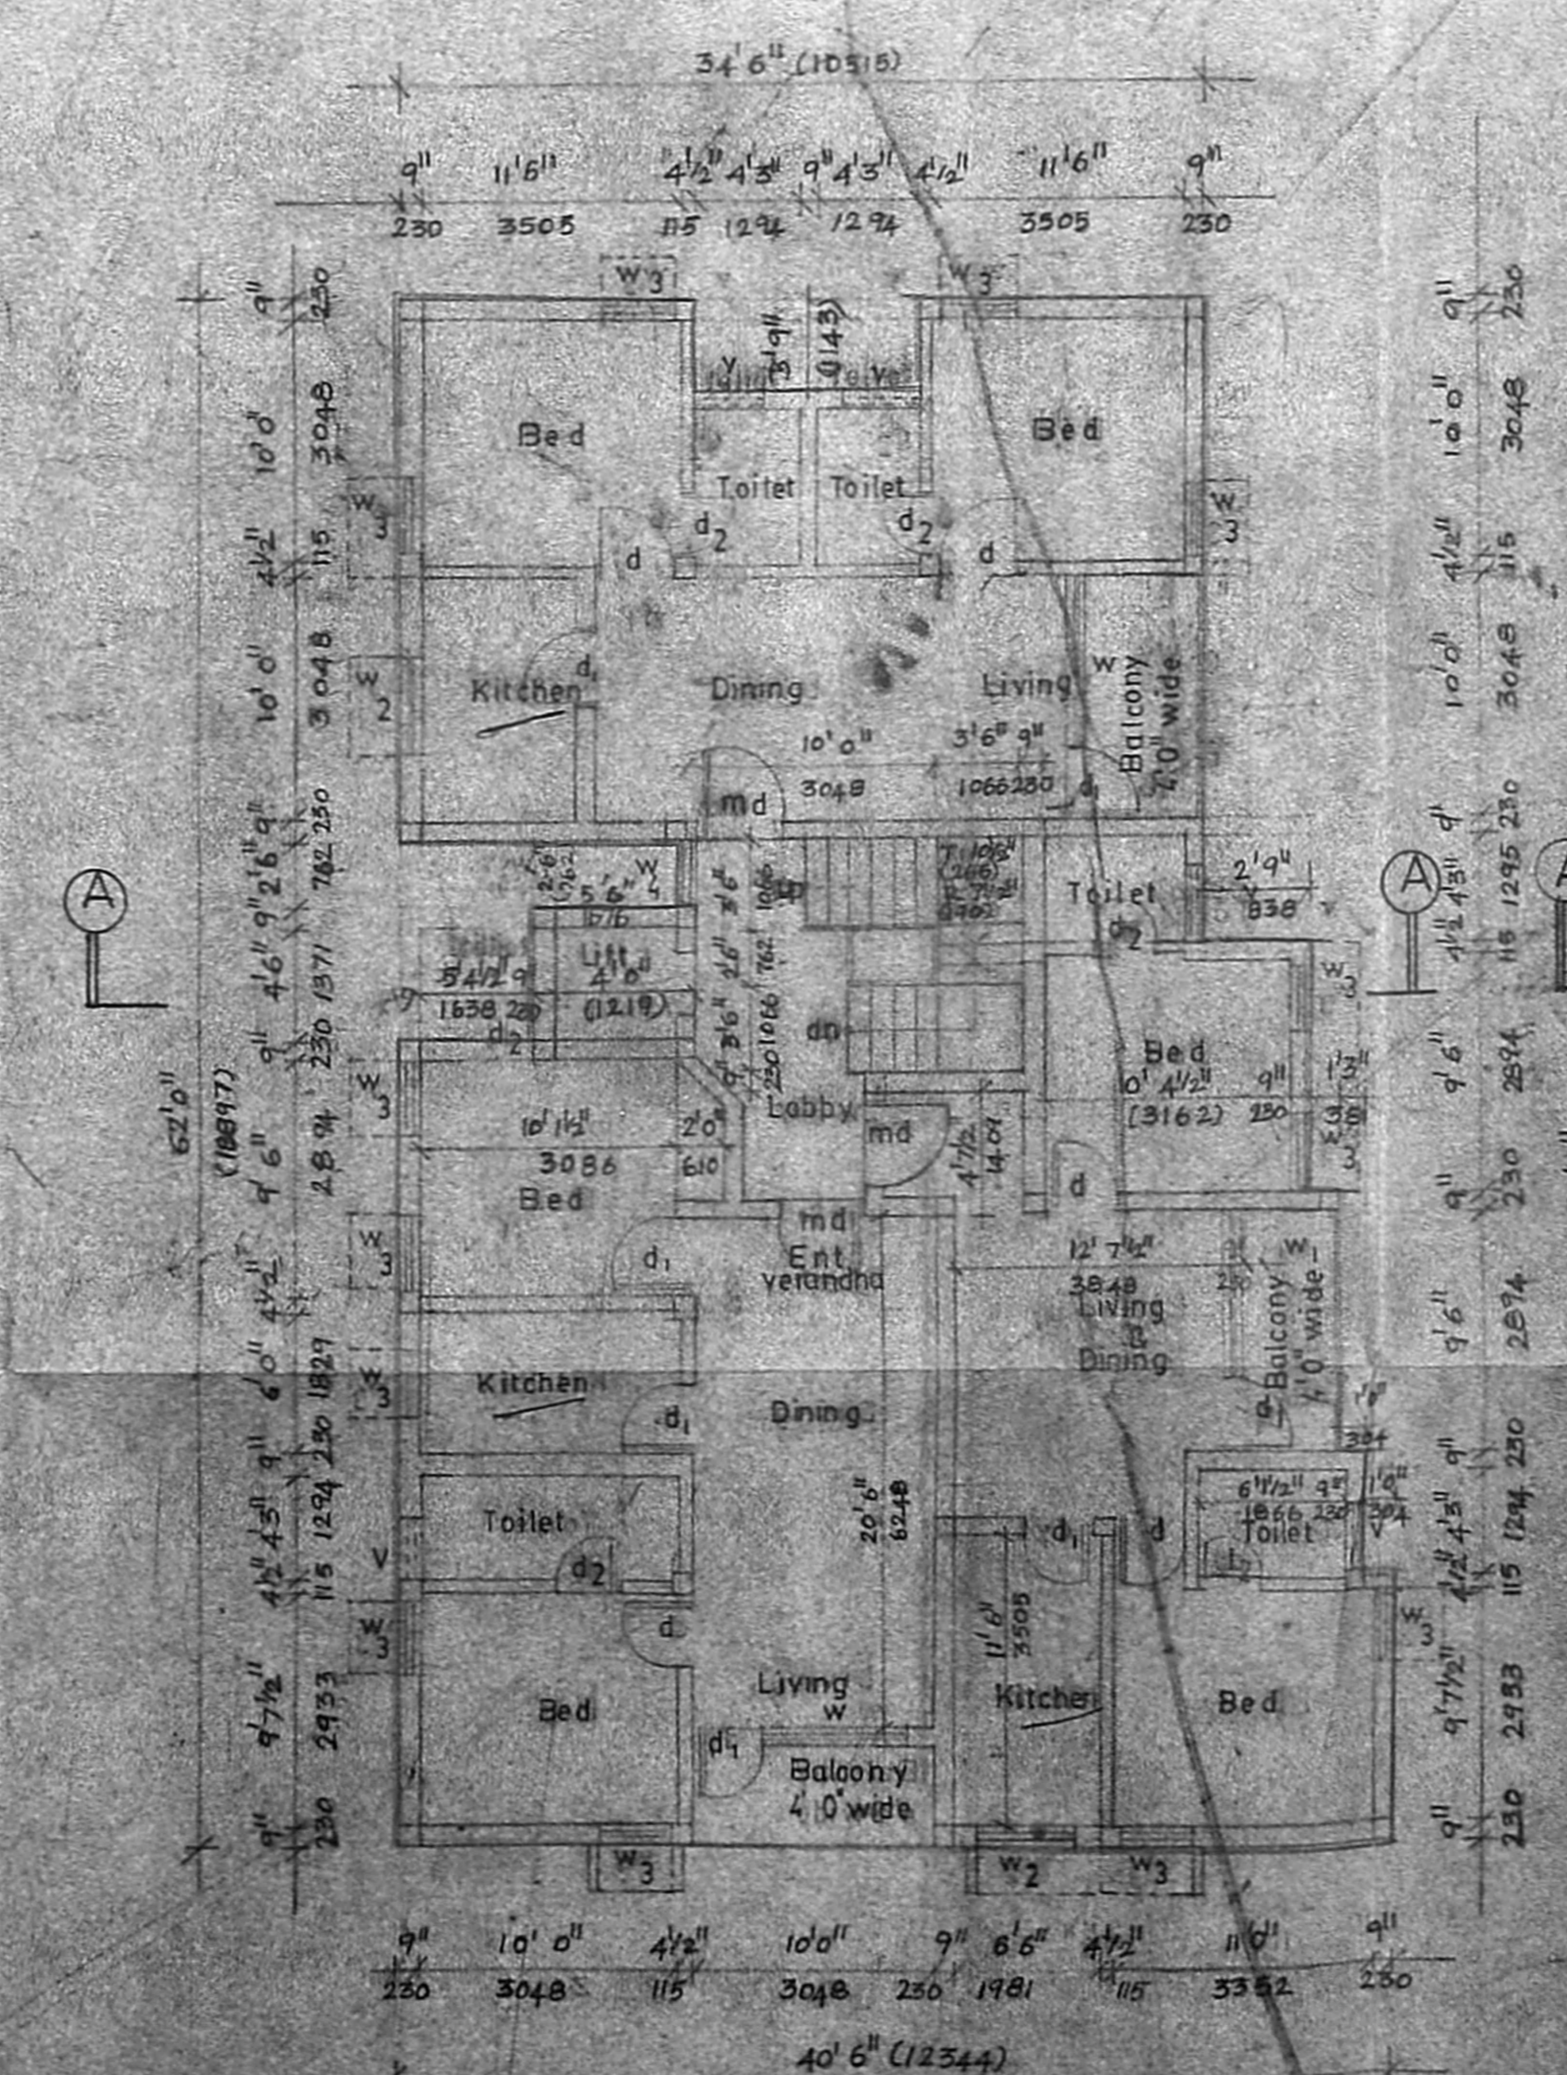

TYPICAL FLOOR PLAN
SCALE: 1" = 8' 0" OR 1:100

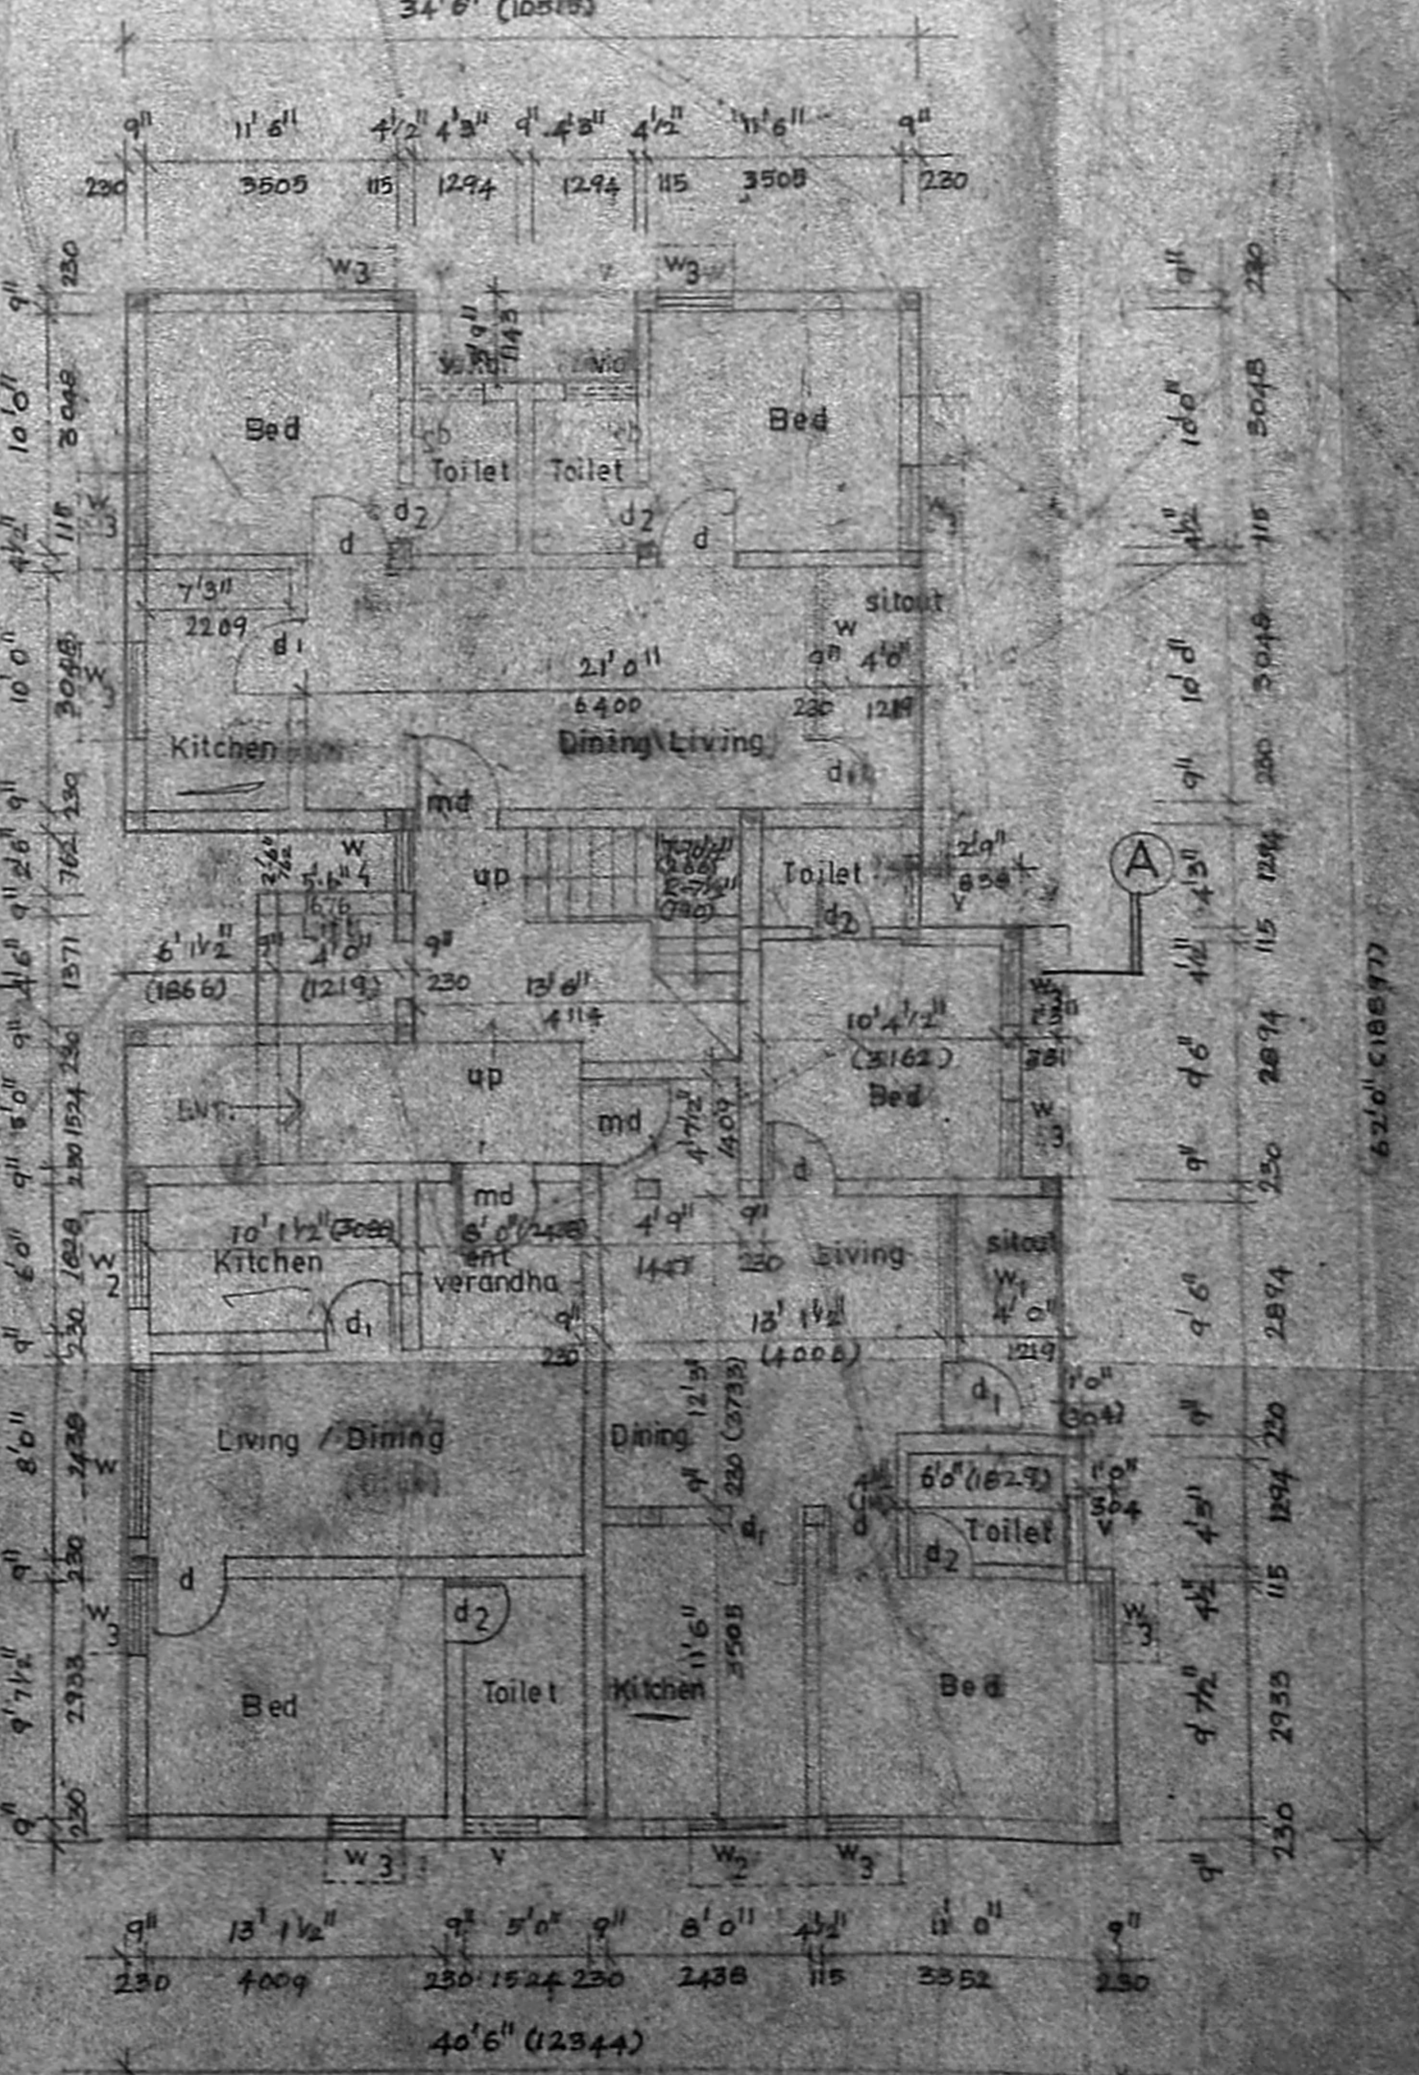

GROUND FLOOR PLAN
SCALE: 1" = 8' 0" OR 1:100

| SCHEDULE OF JOINTS | | | |
|--------------------|------|-------|--------|
| NO. | TYPE | WIDTH | HEIGHT |
| 1 | ... | ... | ... |
| 2 | ... | ... | ... |
| SPECIFICATION | |
|-------------------|-----|
| FOUNDATION | ... |
| SUPER STRUCTURE | ... |
| FLOORING | ... |
| R.C.C. WORK | ... |
| WEATHERING COURSE | ... |

| COLOUR CODE REFERENCE | |
|-----------------------|--------------------|
| [Symbol] | PROPOSED |
| [Symbol] | EXISTING ROAD |
| [Symbol] | PLAT BOUNDARY LINE |
| [Symbol] | SEWER LINE |
| [Symbol] | WATER LINE |

SIGNATURE OF LICENSED SURVEYOR
[Signature]
SIGNATURE OF OWNER
[Signature]

PROPOSED FLATS AT DOOR NO 15-A, PLOT NO 15, NEW 5th MAIN ROAD AT BRANSON GARDEN, KILPAKA, MADRAS-10, BLOCK NO 53.

SCALE: VARIED DATE: DRAWN: D.S.