



FRONT ELEVATION


SECTION J-S

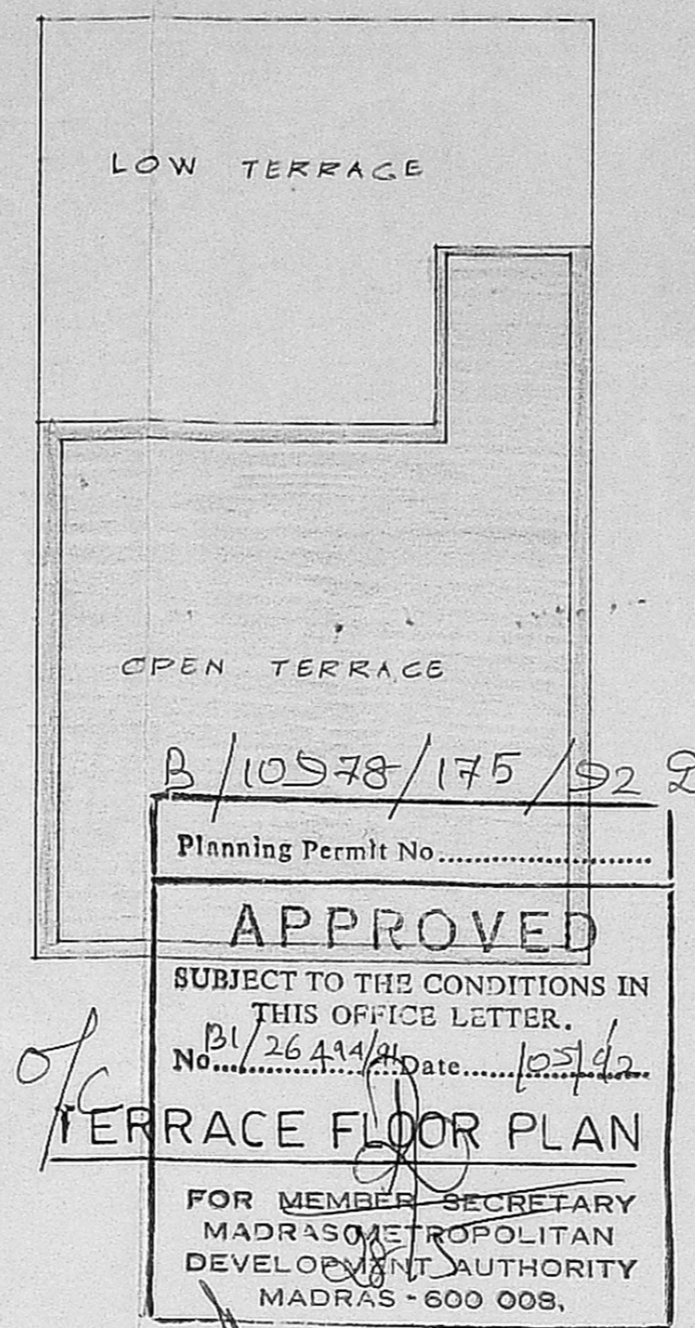

TERRACE FLOOR PLAN

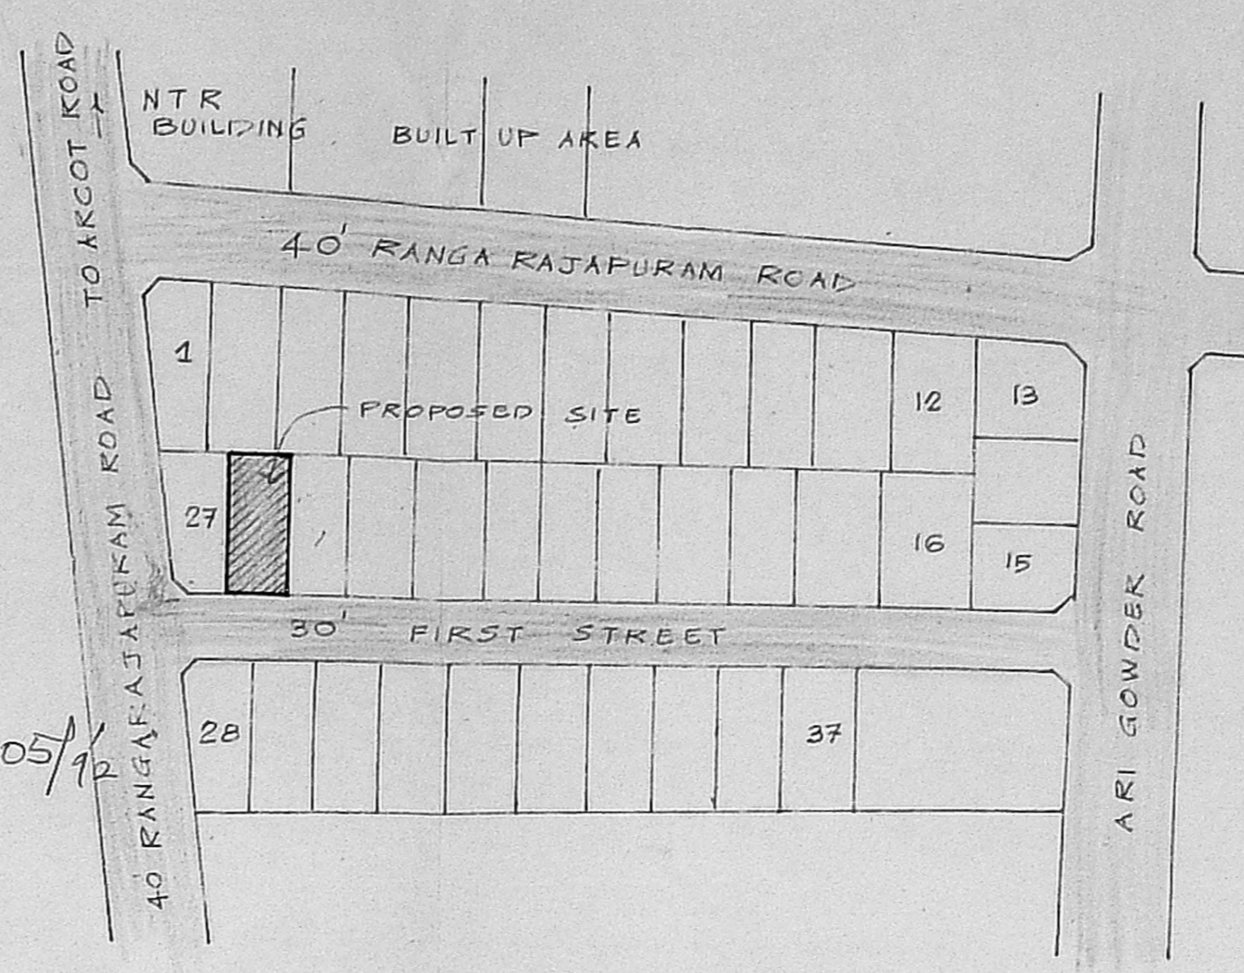


KEY PLAN  
SCALE: N.T.S.

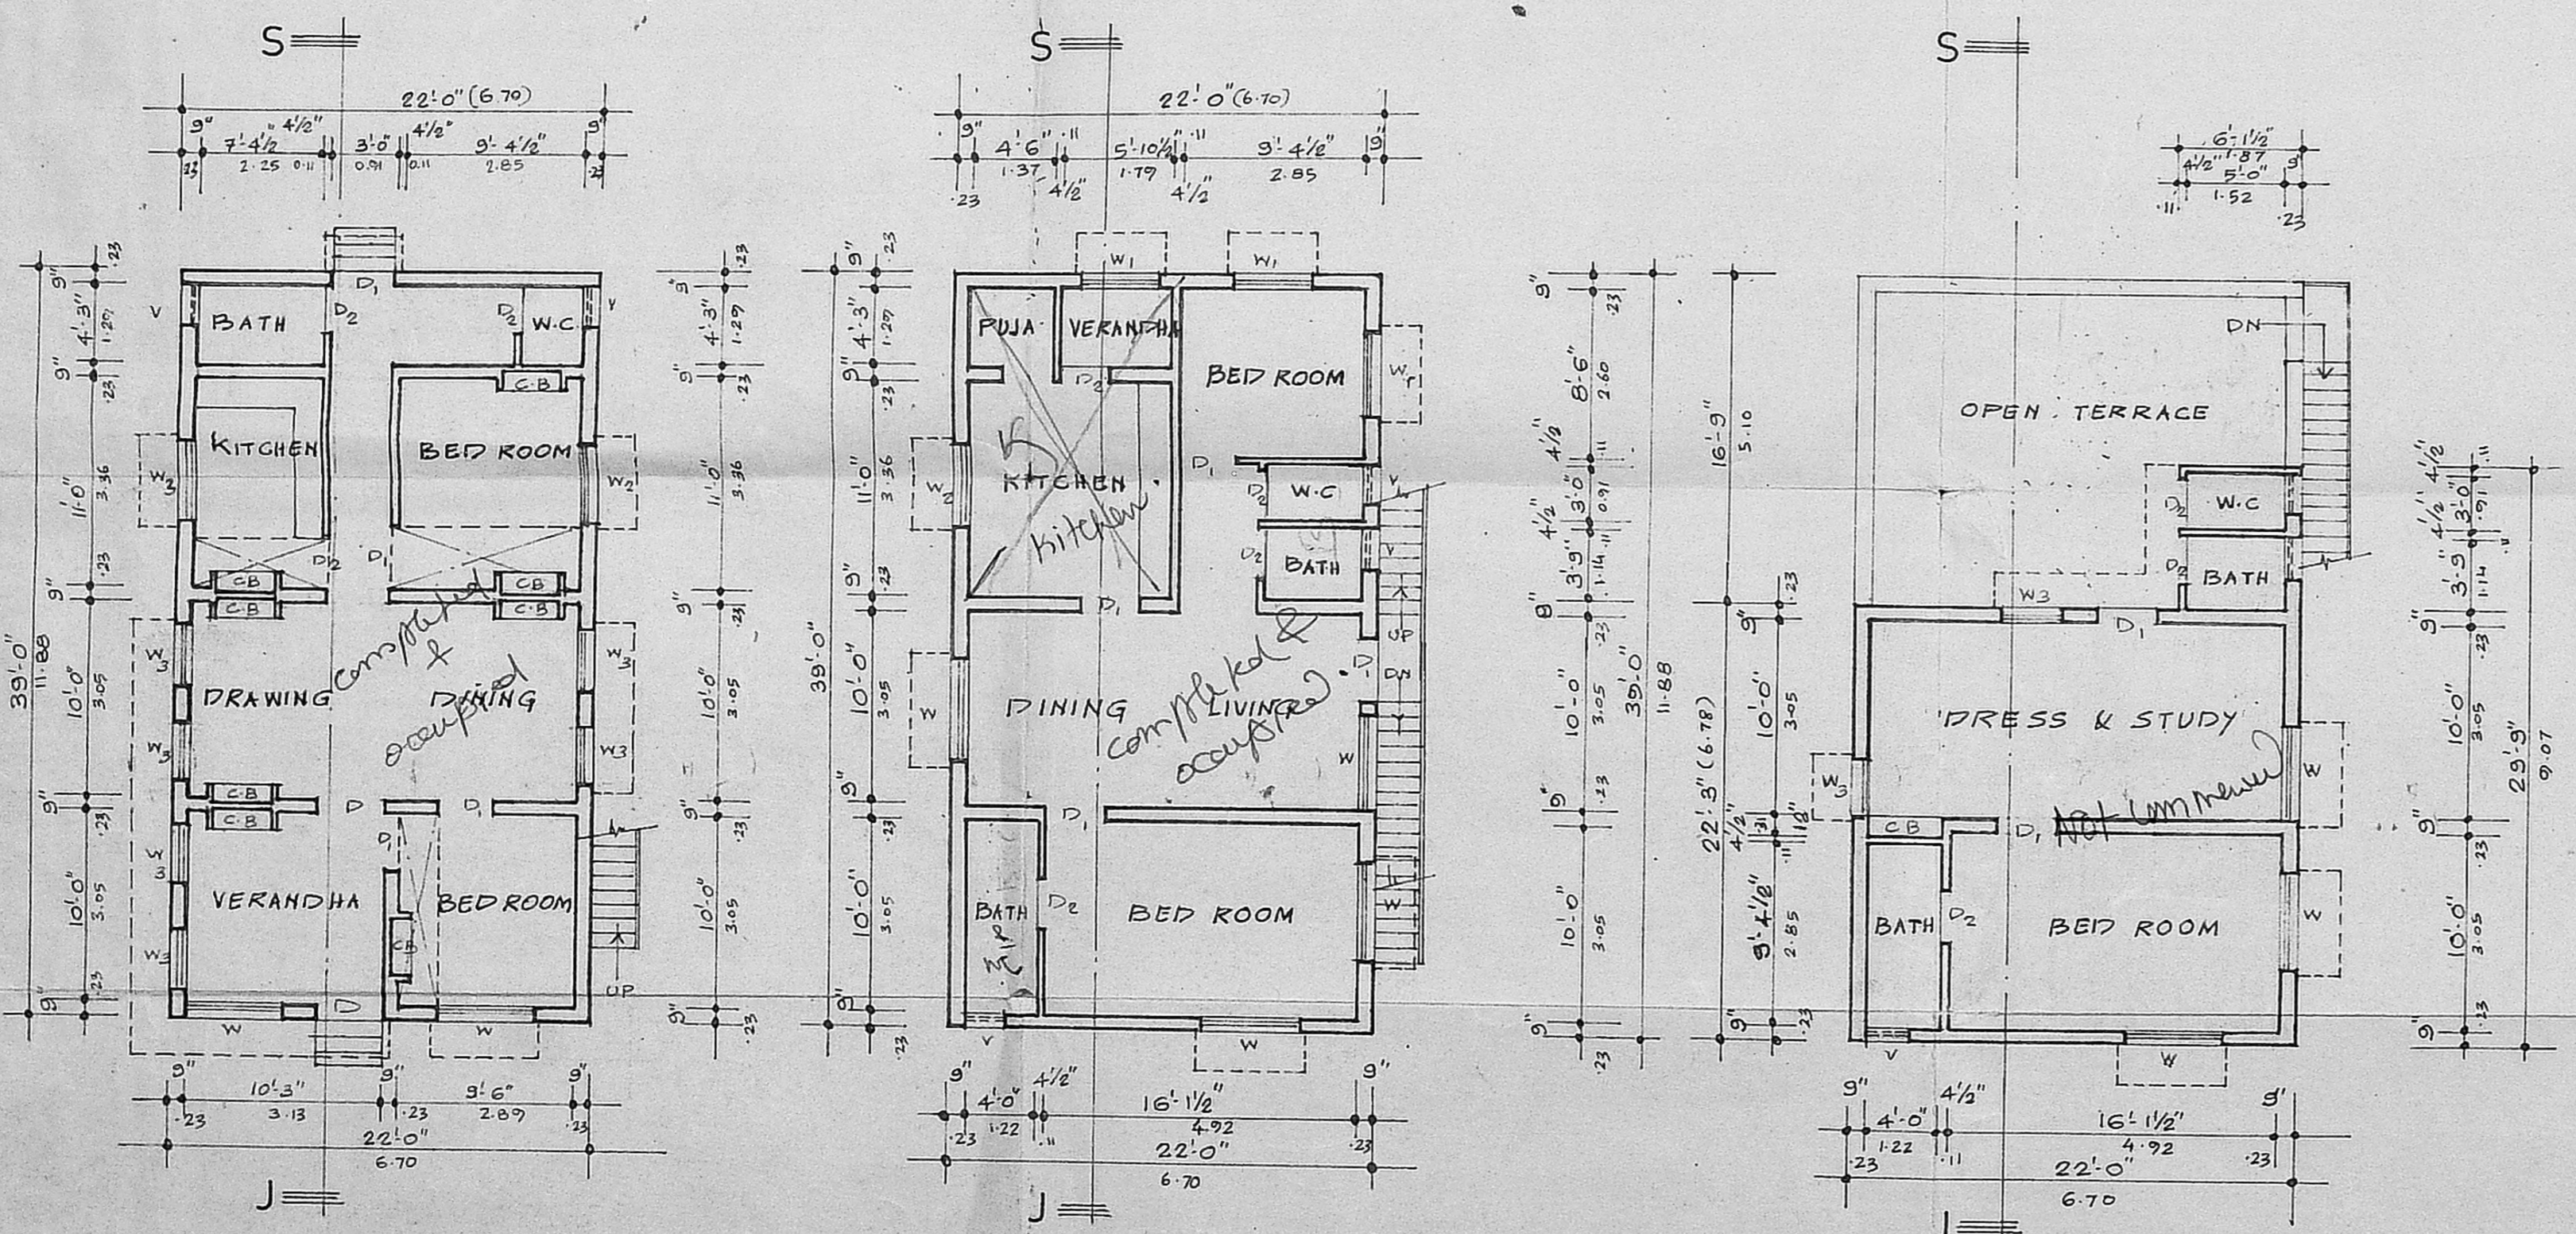

GROUND FLOOR PLAN

FIRST FLOOR PLAN

SECOND FLOOR PLAN

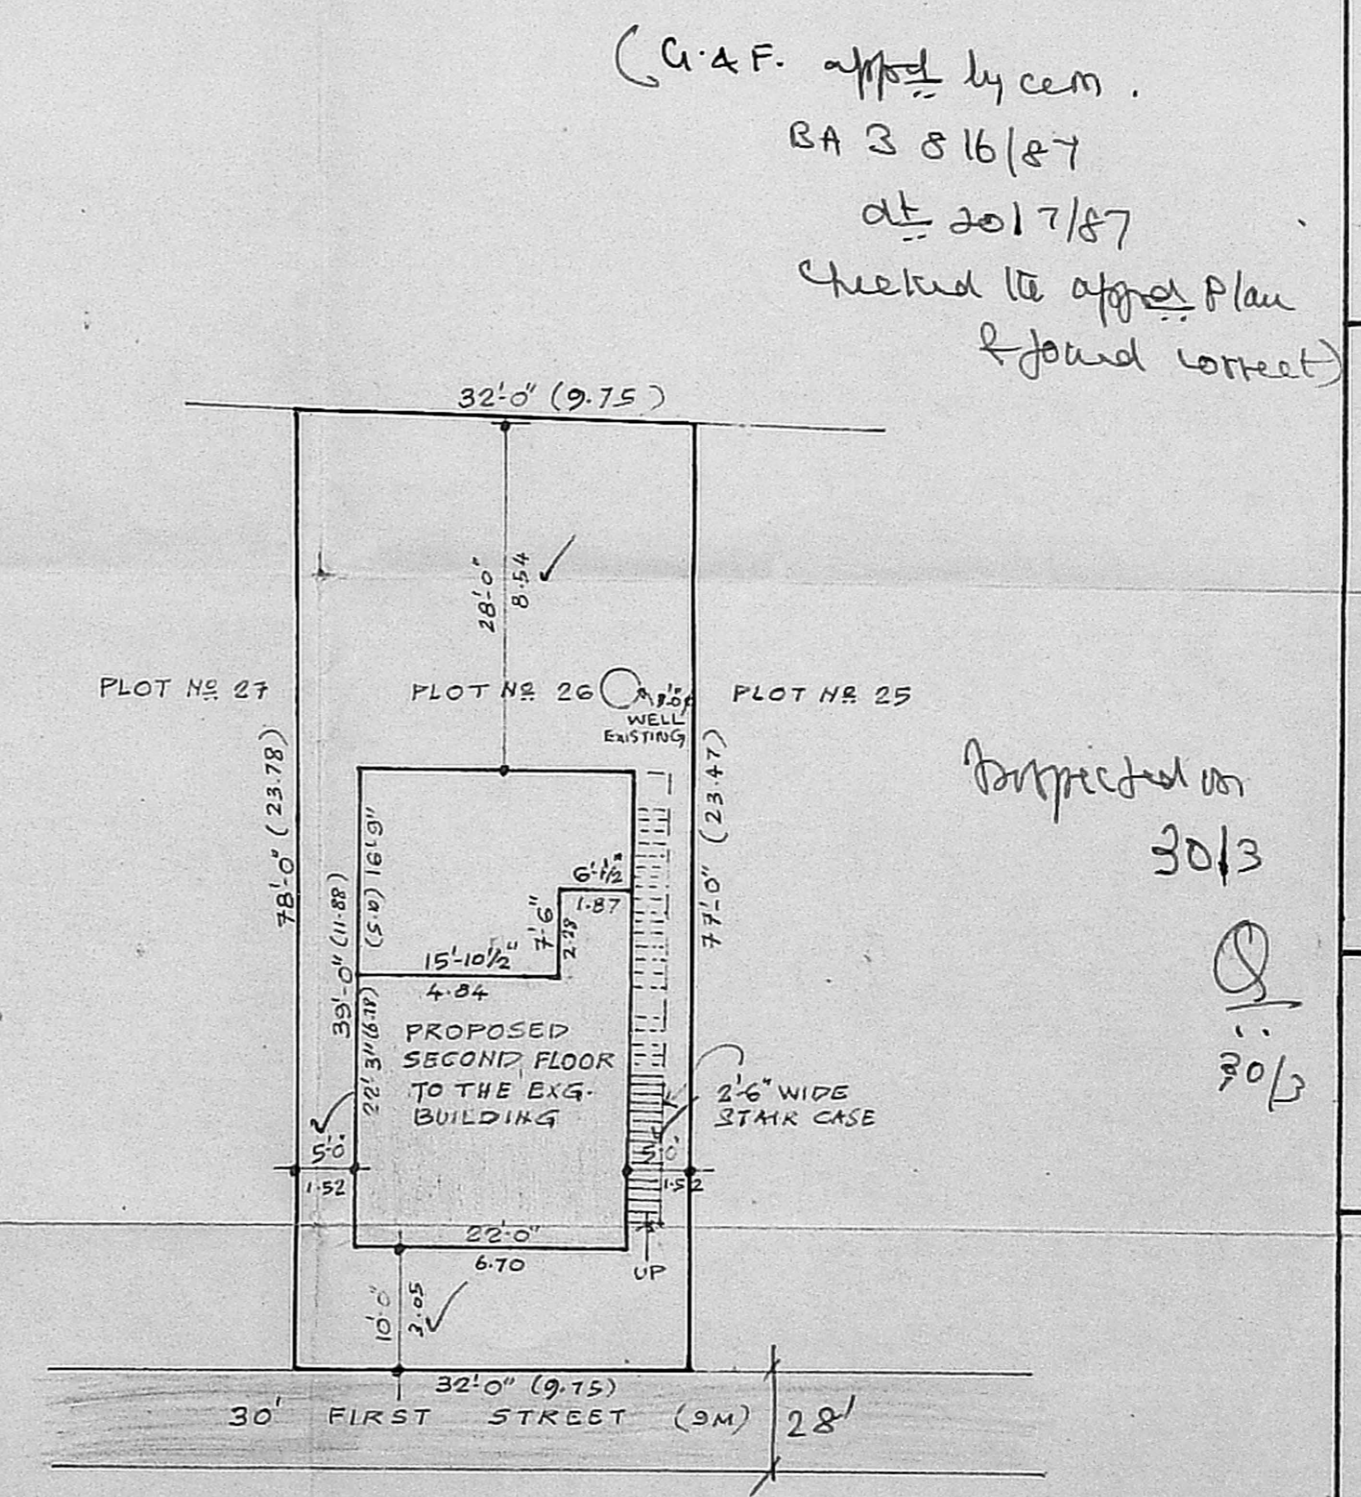

SITE PLAN

SCALE: 1-16'0"

SCHEDULE OF JOINERY'S

D	T.W. FLUSH DOOR	3'-6" x 7'-0" (1.83 x 2.13)
D	T.W. PANELLER DOOR	3'-0" x 7'-0" (0.91 x 2.13)
D2	W.M.C.A. B / PP NO.	2'-6" x 7'-0" (0.76 x 2.13)
W	GLAZED WINDOW	5'-0" x 4'-6" (1.52 x 1.37)
W1	WOODEN DOOR	4'-0" x 4'-6" (1.22 x 1.37)
W2	WOODEN DOOR	4'-2" x 3'-6" (1.22 x 1.06)
W3	SCREENING DOOR	3'-0" x 4'-6" (0.91 x 1.37)
V	PARTITION WALL	2'-0" x 1'-6" (0.61 x 0.45)

AP. 7/4/92 U.P.


SCOTINY PLAN

A/126494/91

4/9  
6/1/92

o/c

SITE AREA	2480 SQ.FT. 230.33 M <sup>2</sup>
GROUND FLOOR BUILT UP AREA	858 SQ.FT. 79.70 M <sup>2</sup>
FIRST FLOOR BUILT UP AREA	858 " 79.70 M <sup>2</sup>
SECOND FLOOR BUILT UP AREA	536 " 49.73 M <sup>2</sup>
TOTAL BUILTUP AREA	2252 SQ.FT. 209.13 M <sup>2</sup>

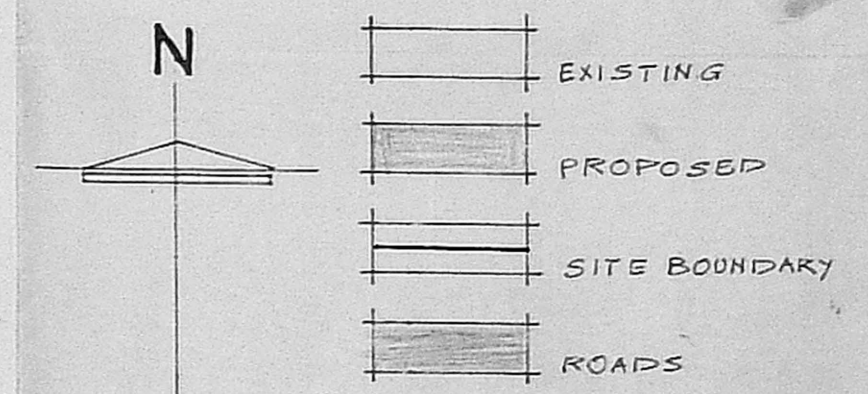

PROPOSED ADDITION OF SECOND FLOOR TO THE EXISTING BUILDING AT PLOT NO. 26 DOOR NO. 13, FIRST STREET, RANGARAJAPURAM T.S. NO. 23485 BLOCK NO. 48 OF PULIYUR, KODAMBAKKAM, MADRAS. 24  
SCALE: 8 FEET TO AN INCH

SIGNATURE OF OWNER

S. DURAIPANDIAN  
B.E., A.M.I.E., P.H. Arch.,  
Chartered Engineer, Valuer, Industrial Consultant,  
Registered Architect, Temple Engineer &  
Licensed Surveyor, Corporation of Madras,  
14, Sri Vinayak, Phone: 612633,  
Kilpaik Garden Colony Extn.,  
MADRAS - 600 010.

SIGNATURE OF LICENSED SURVEYOR