



ELEVATION

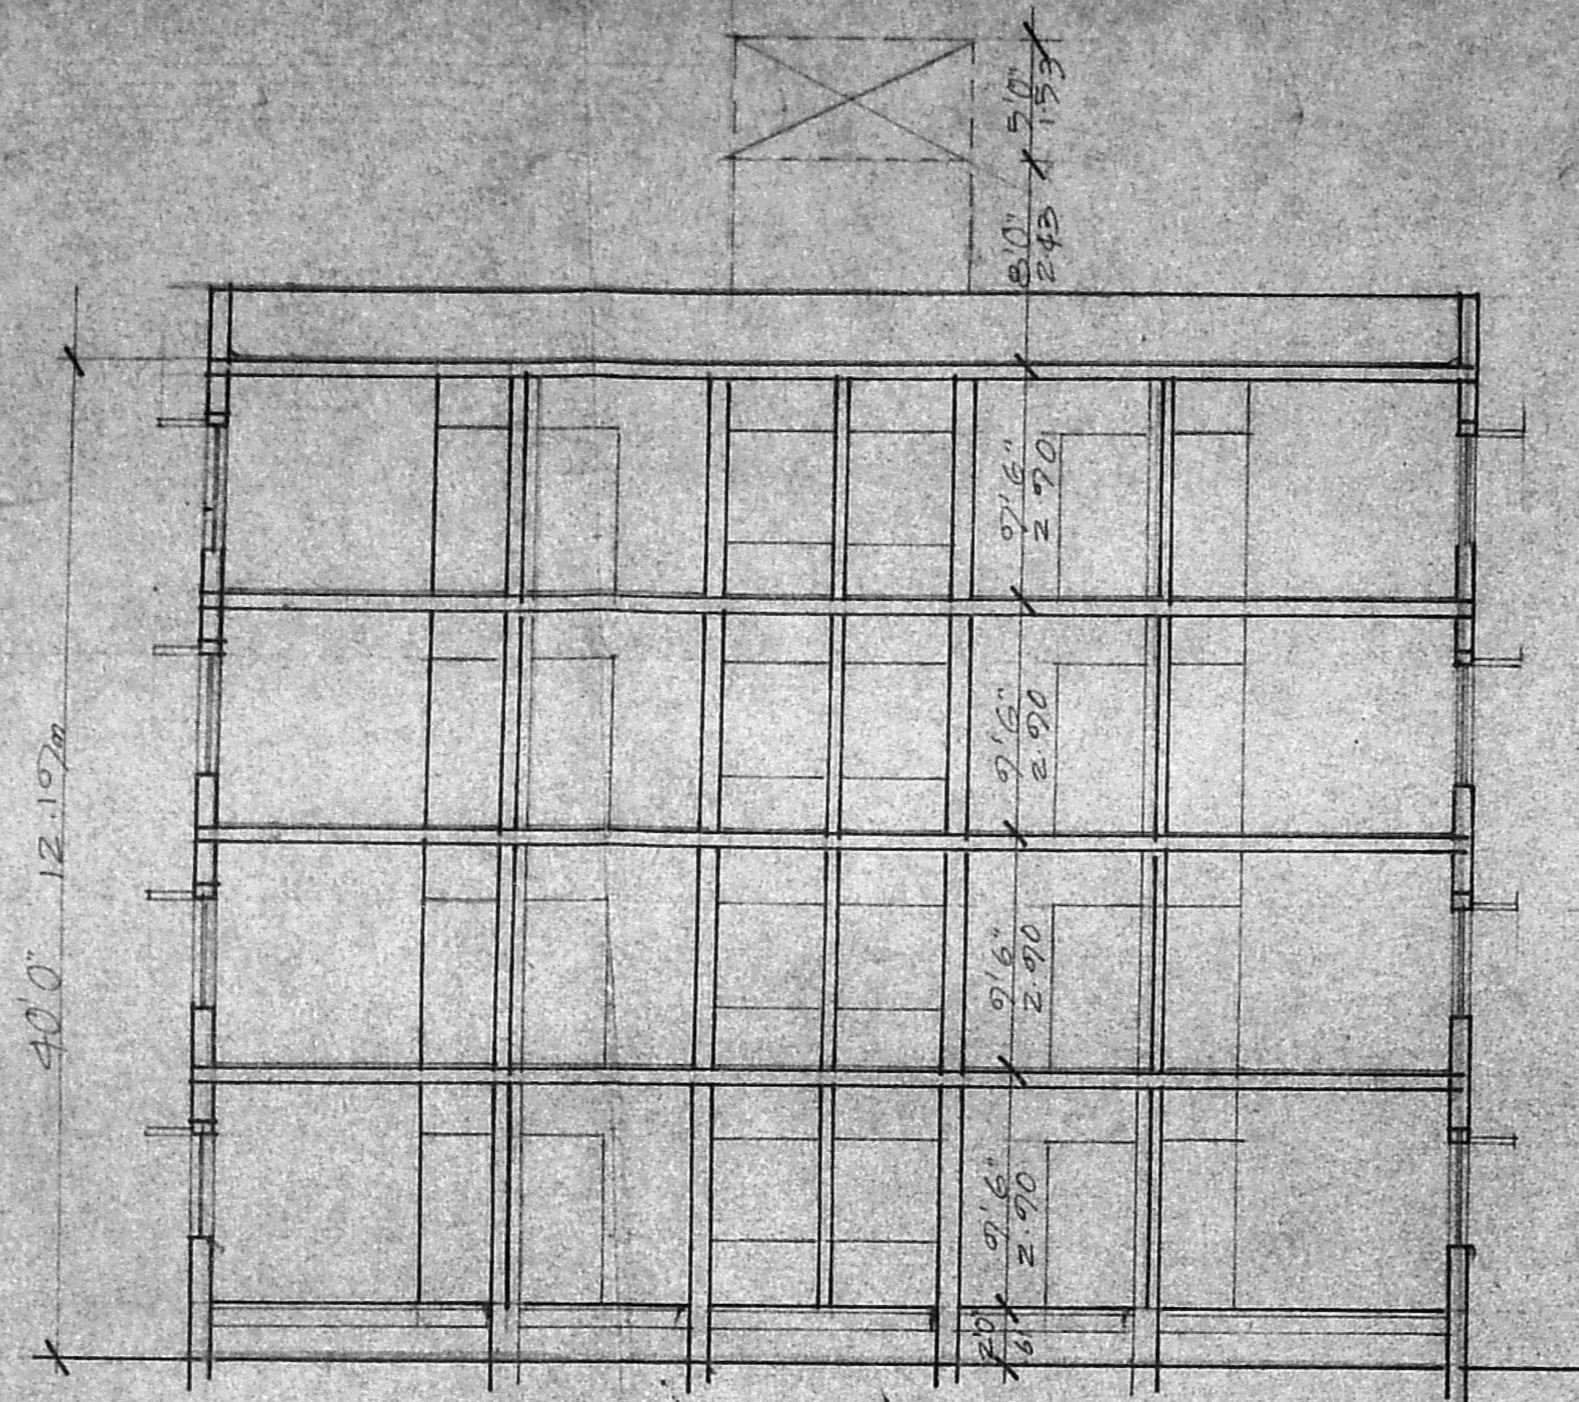


SECTION ON AB


*old GA
killed
sawship*

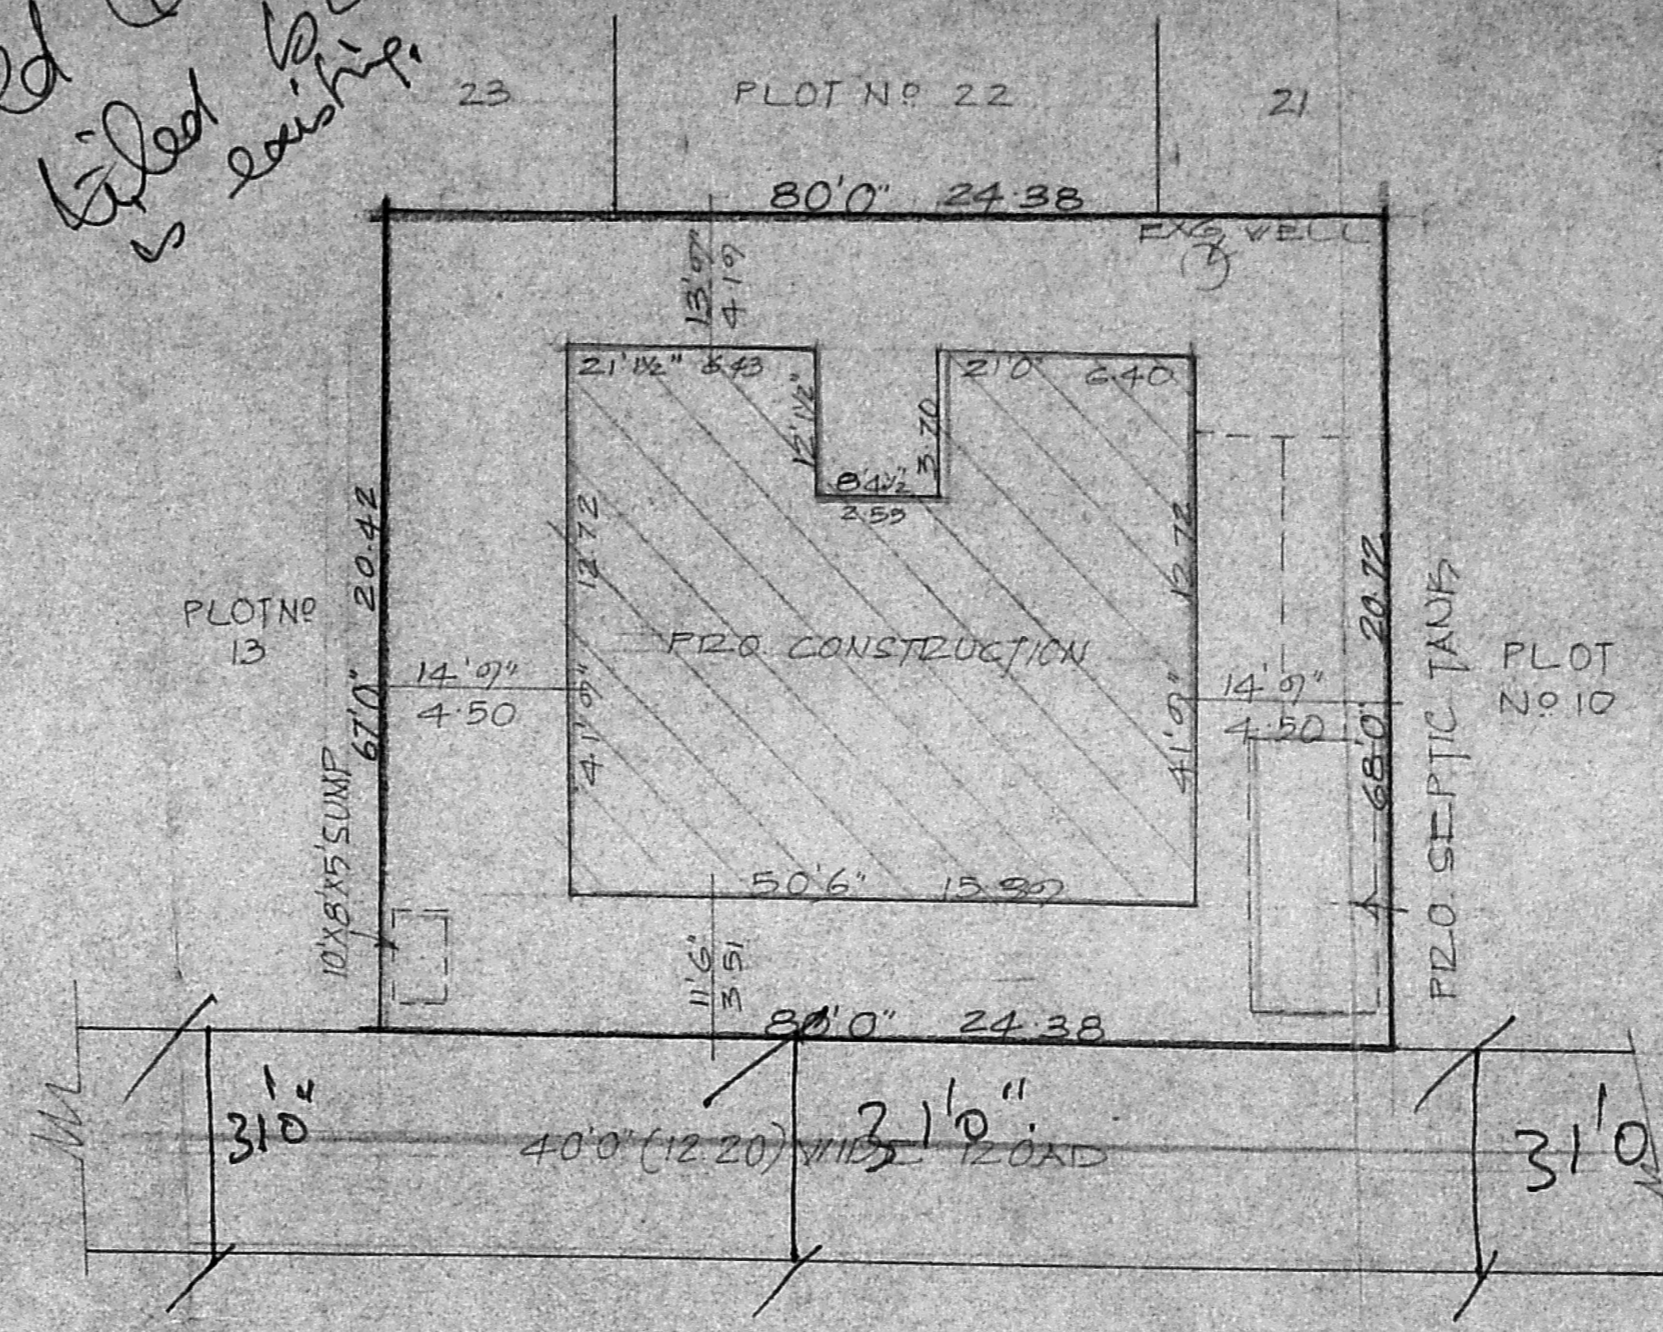


SITE PLAN
SCALE 1"=16'0"

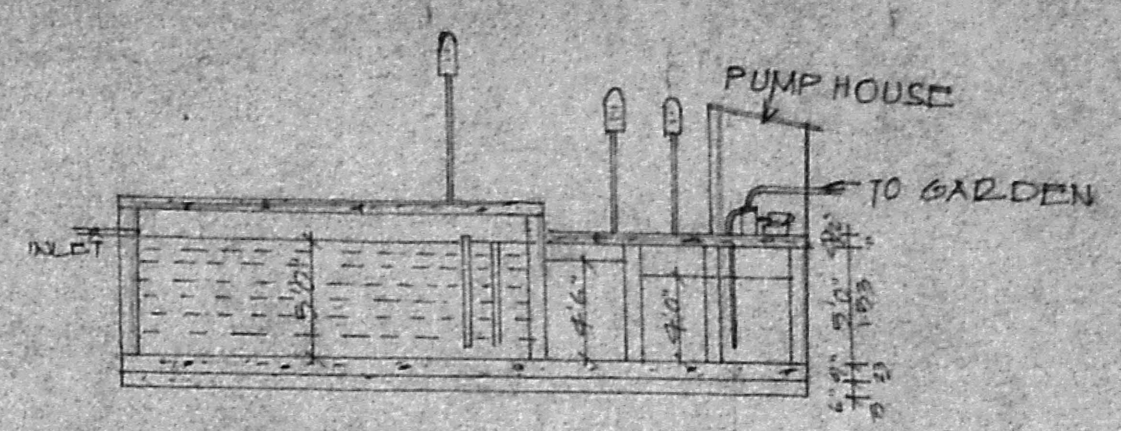

SECTION ON S. TANK

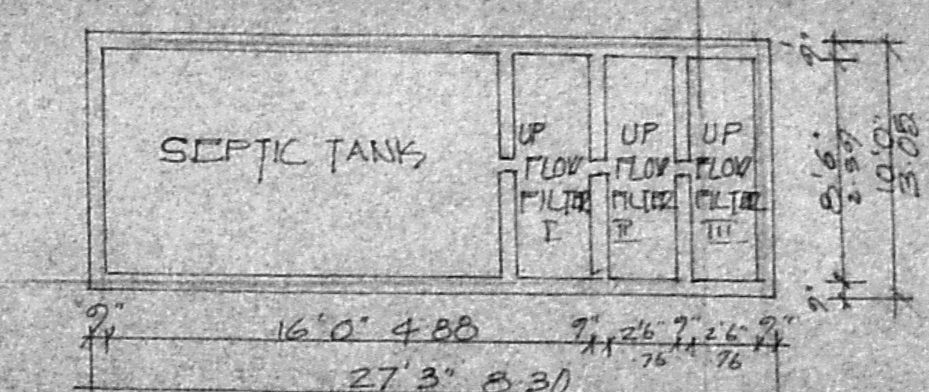


PLAN OF S. TANK

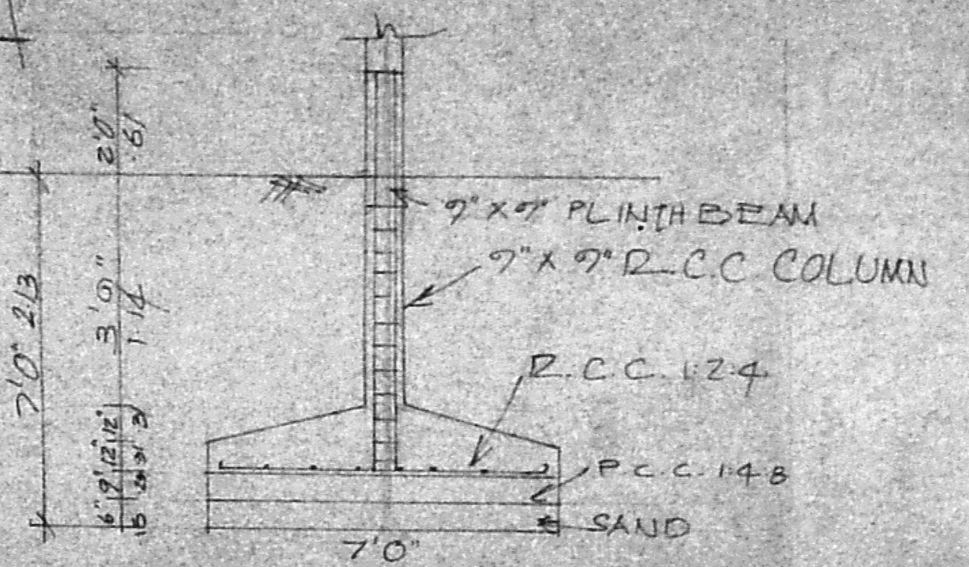


COLUMN DETAIL
SCALE 1"=4'0"


*1 in section plan
19/3*

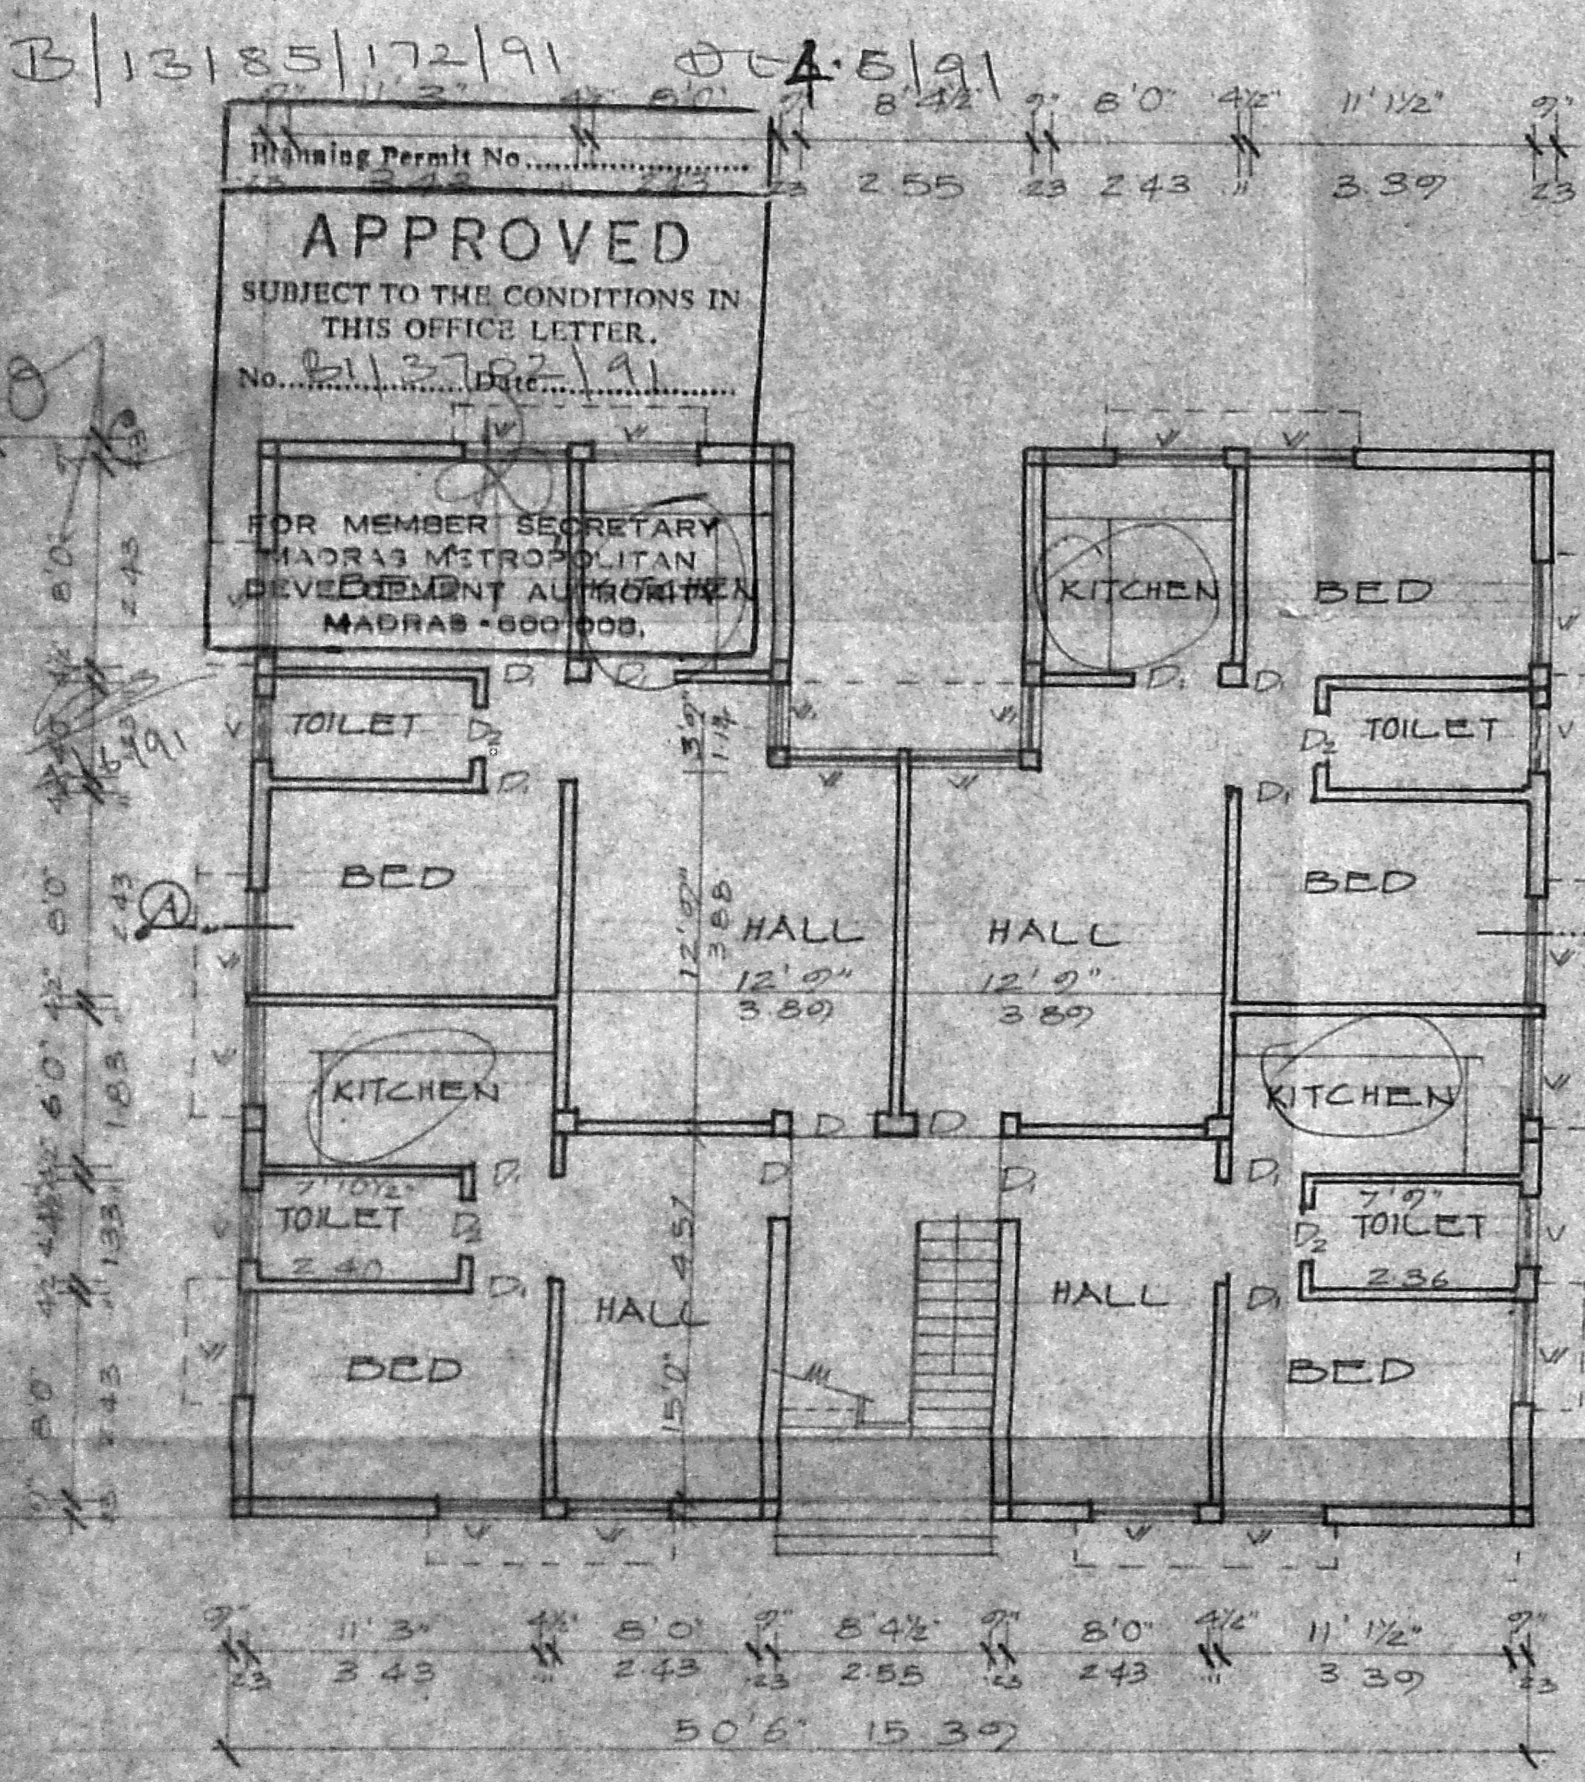


PLAN

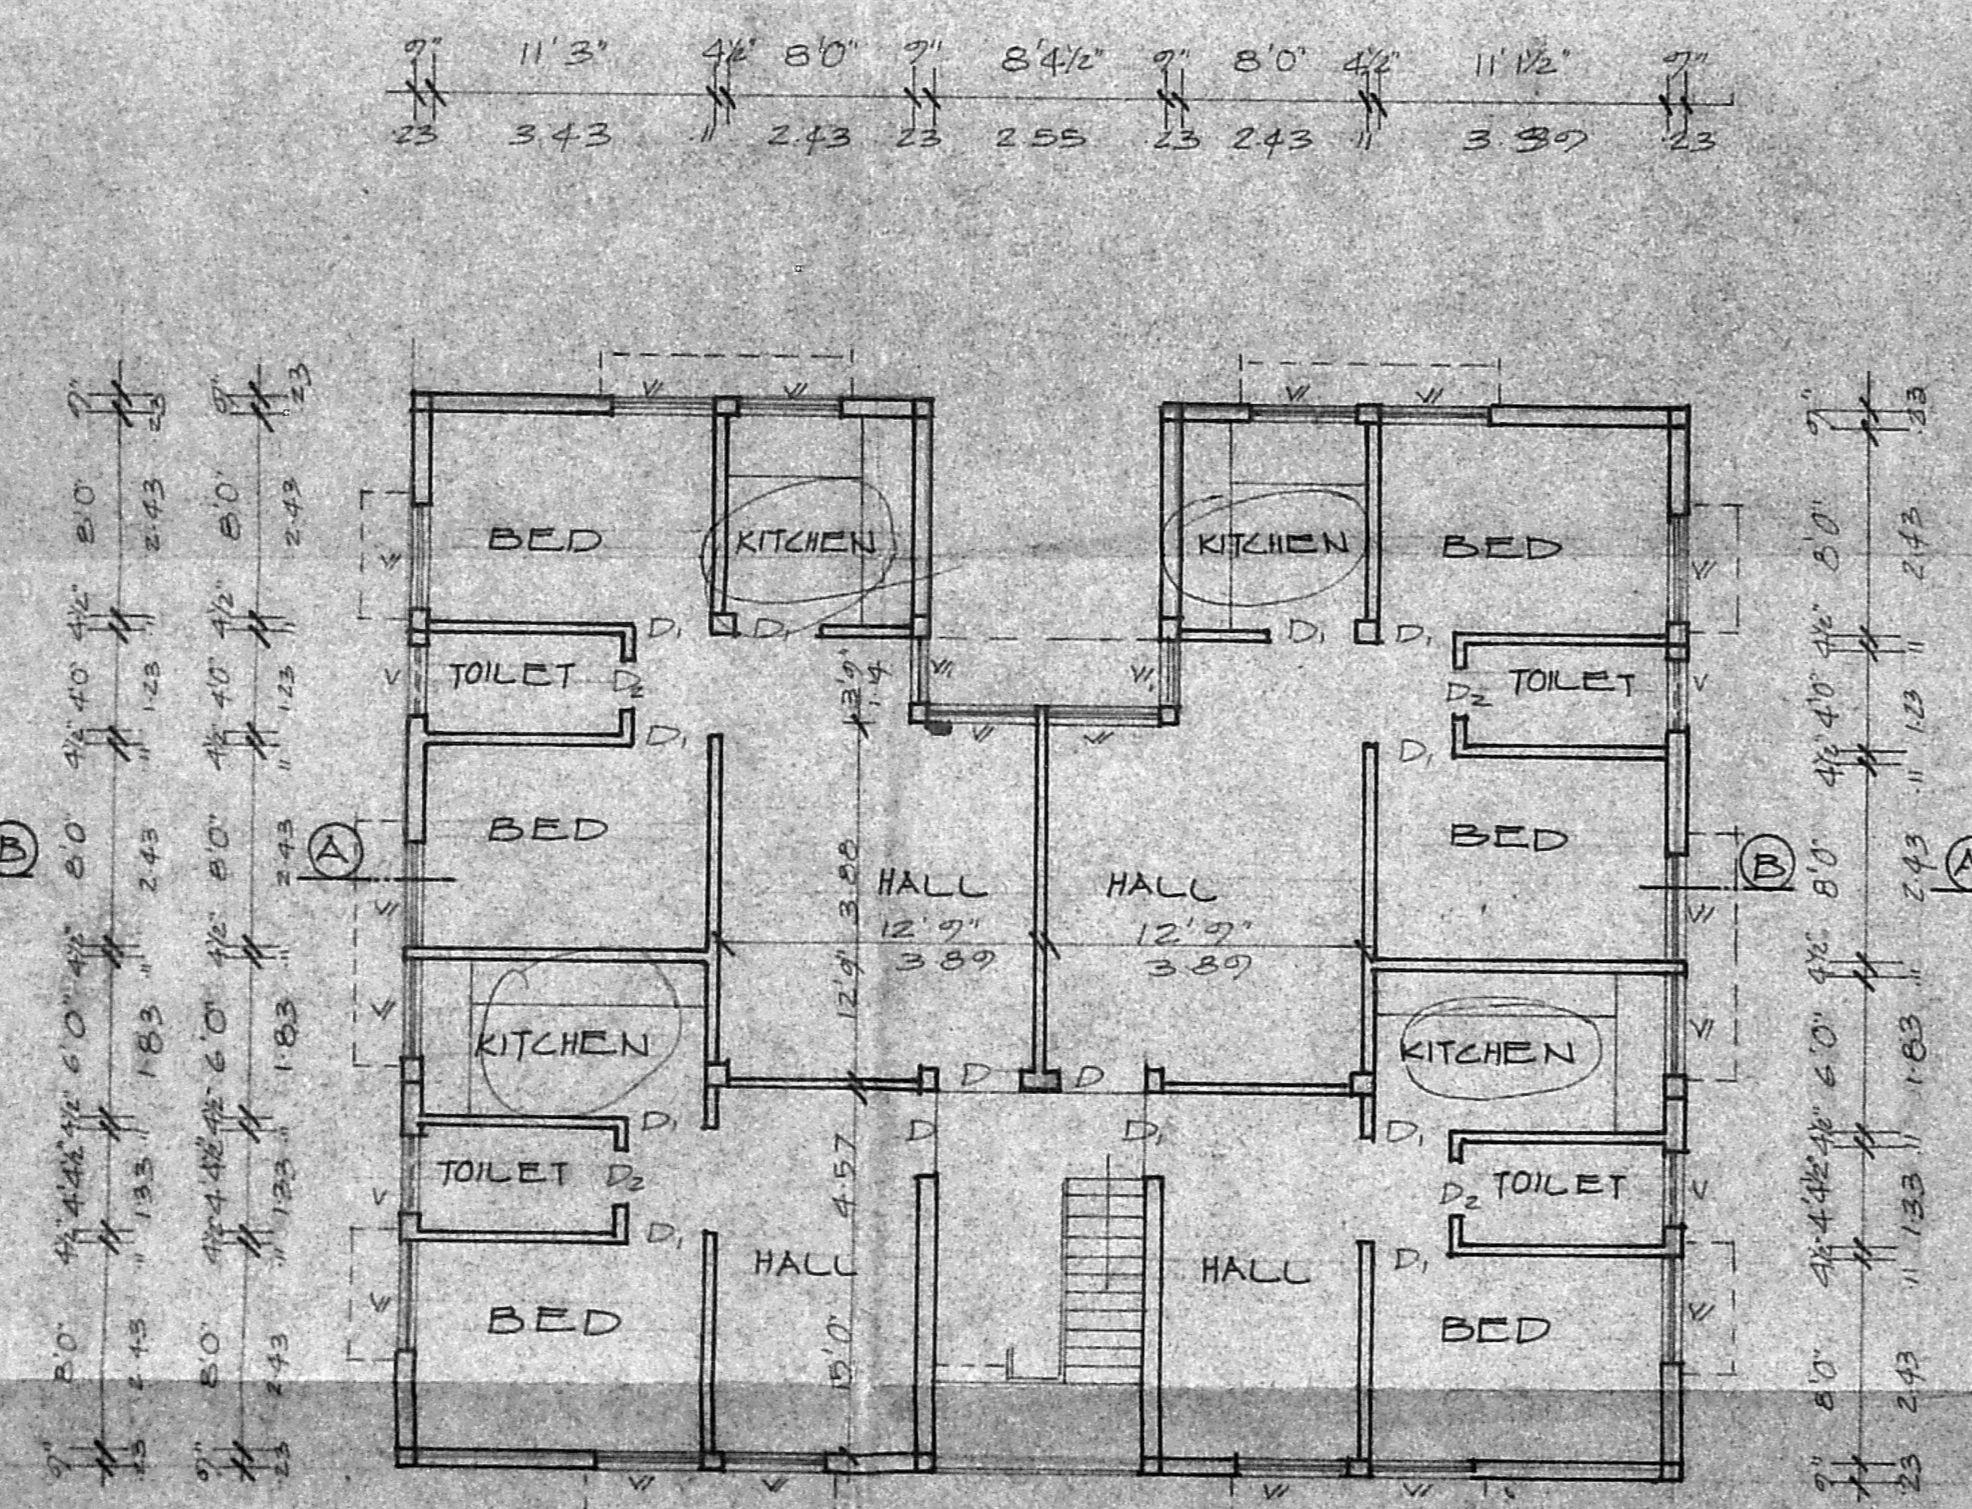

TYPICAL FLOOR PLAN (I, II & III FLOOR)

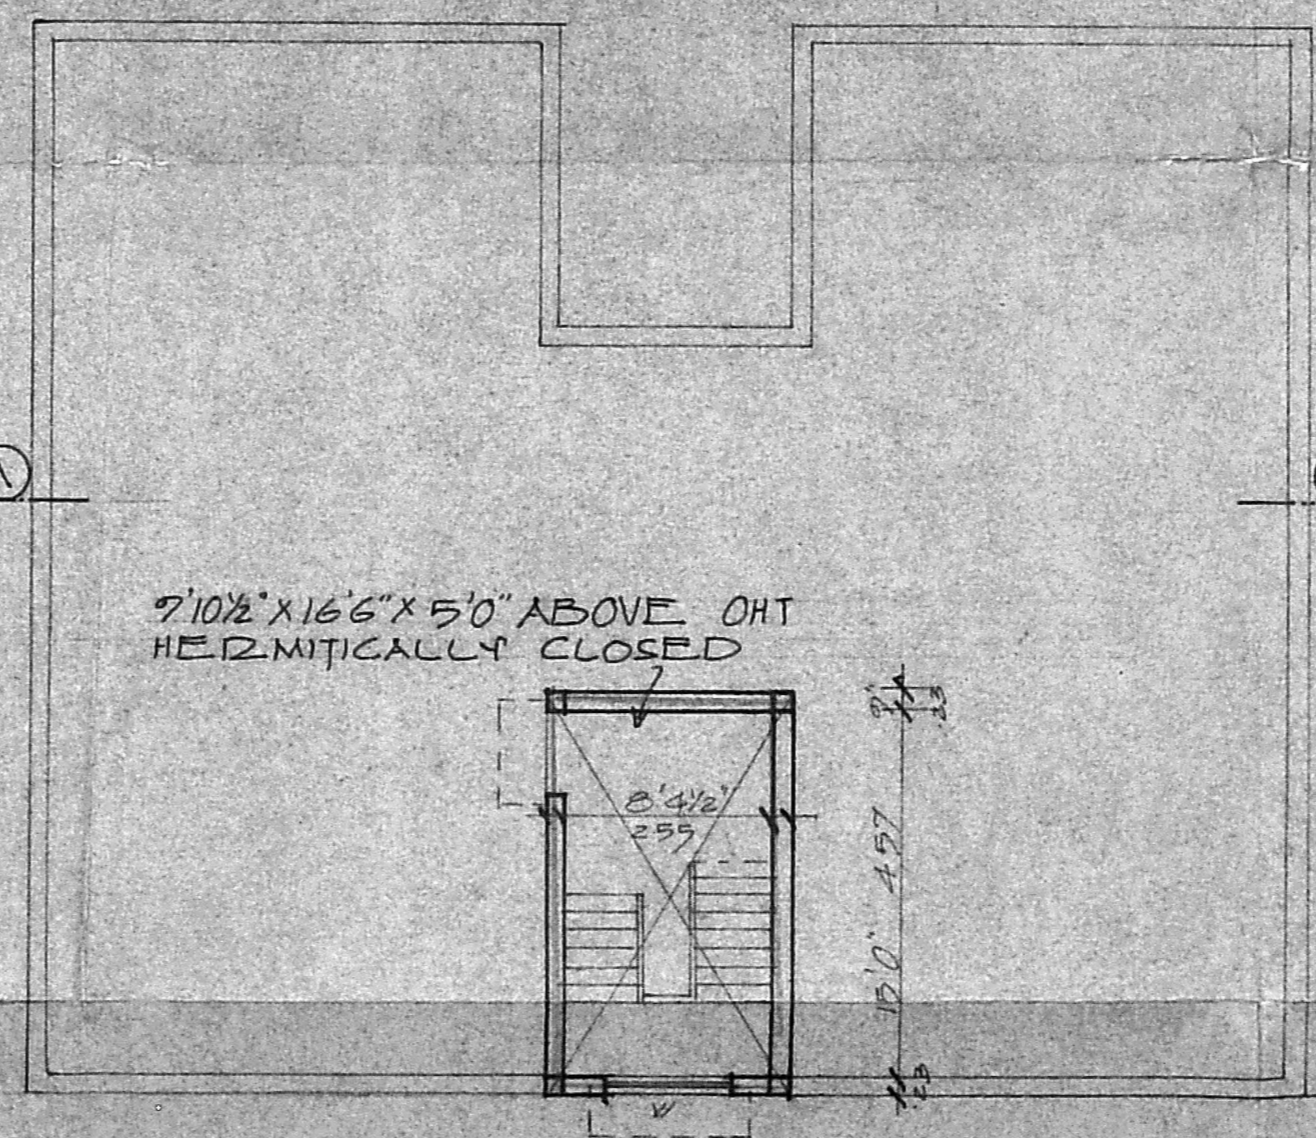

TERRACE PLAN

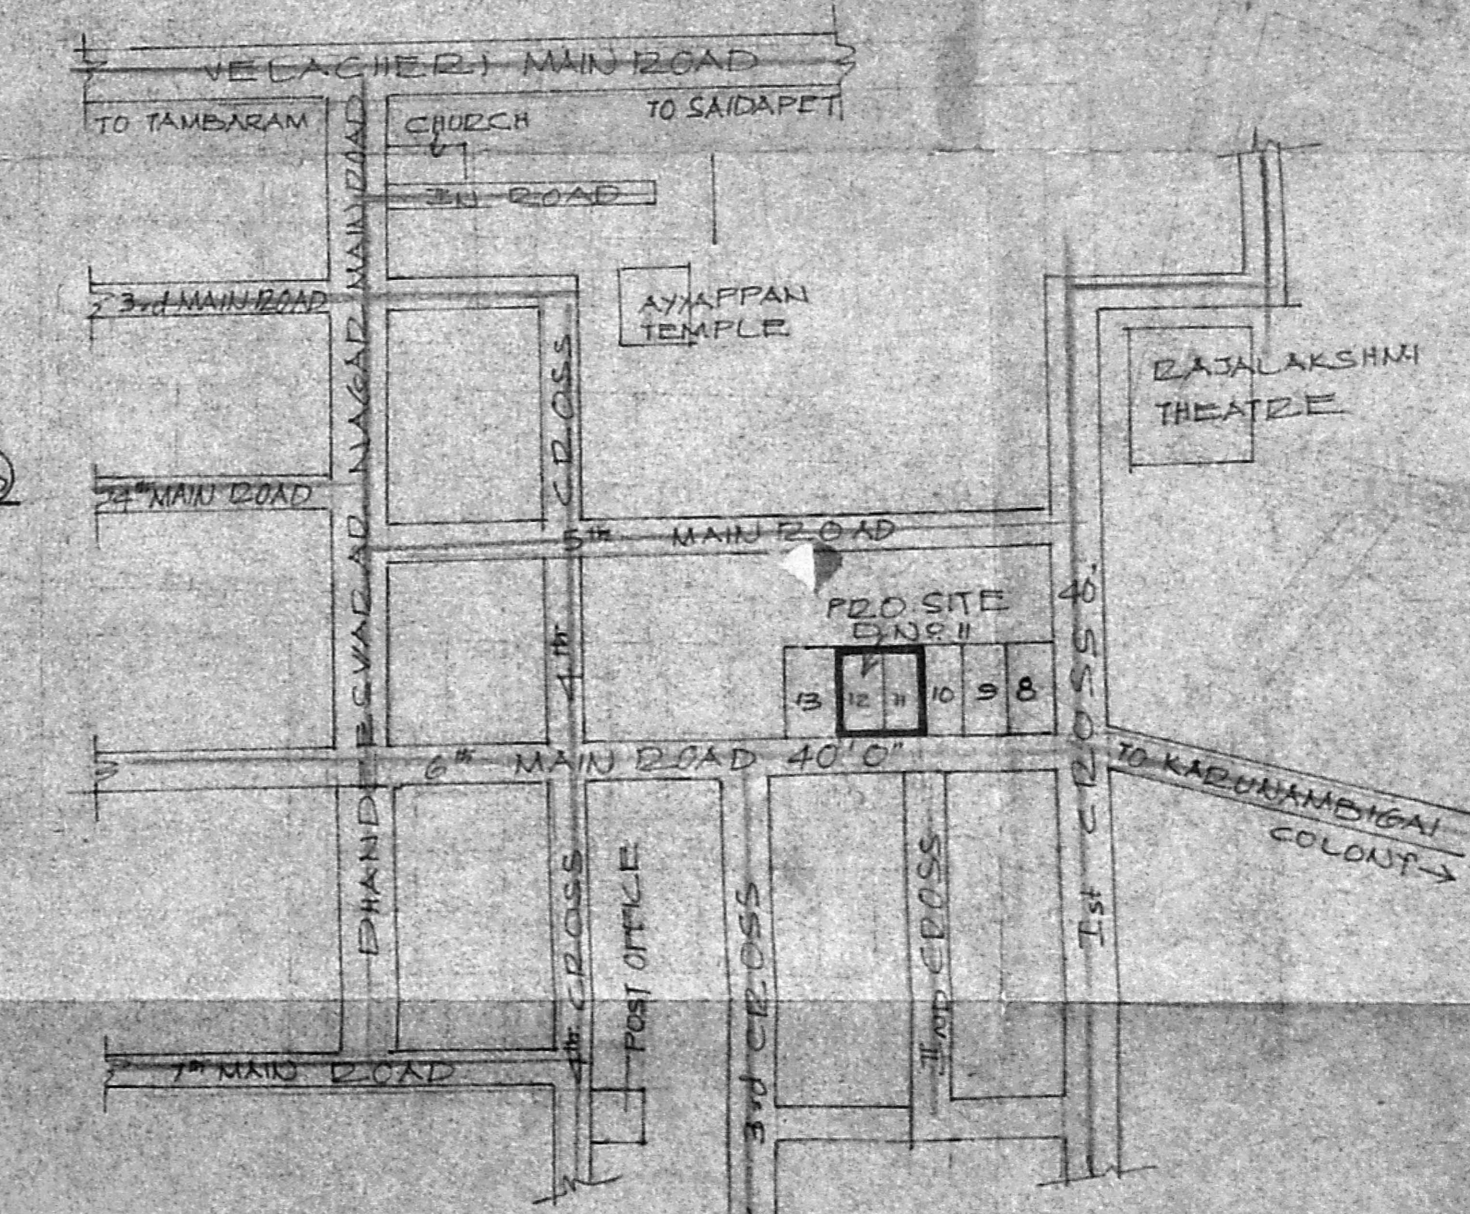

KEY PLAN

NOT TO SCALE
LAYOUT APPD. NO. LP DM/D.D.T. NO. 47/73

JOINERIES

D	PANNELLED DOOR	MMDA (B)/PP NO. 38/70 (1062/13)
D		C.No. 30 x 70 (0.71 x 2.13)
D2		Ass. 2 1/2" x 7/8" (1.27 x 1.9)
W	GLAZED WINDOW	Scrutin 10" x 4'6" (1.23 x 1.38)
W		PART 3 1/2" x 1/4" (0.91 x 1.27)
V	GLAZED VENTILATOR	PART 3 1/2" x 2'6" (0.91 x 0.61)

SPECIFICATION

SAND FILLING IN FOUNDATION
P.C.C 1:4:8 IN FOUNDATION & FLOORING
BRICK WORK IN 2 M. 15.
PLASTERING IN 2 M. 14
R.C.C WORKS IN 1:2:4
STANDARD WEATHERING COURSE

AREA DETAIL

TOTAL EXTENT OF THE SITE : 5370 SFT (497m²)
PRO. G FLOOR AREA : 2007 SFT (186m²)
PRO. F FLOOR AREA : 2007 SFT (186m²)
PRO. C FLOOR AREA : 2007 SFT (186m²)
PRO. T FLOOR AREA : 2007 SFT (186m²)

COLOUR INDEX

ROADS
PROPOSALS
BOUNDARY

PRO. RESIDENTIAL BUILDING IN S.NO 1807/2, PLOT NO 11, 12 AT DHAND SWARAD NAGAR, VELACHERI.
SCALE 1"=8'0" (1:100)

OWNER'S SIGNATURE

K. Venugopal
K. VENUGOPAL
A.E.E. (I) & II
CONSULTING CIVIL ENGINEER
LICENSE SURVEYOR CLASS I
CORPORATION OF MADRAS
3, NEELAKANDAR STREET
NUNGAMBAKKAM LAKE AREA
MADRAS-600 034