




BASEMENT FLOOR PLAN

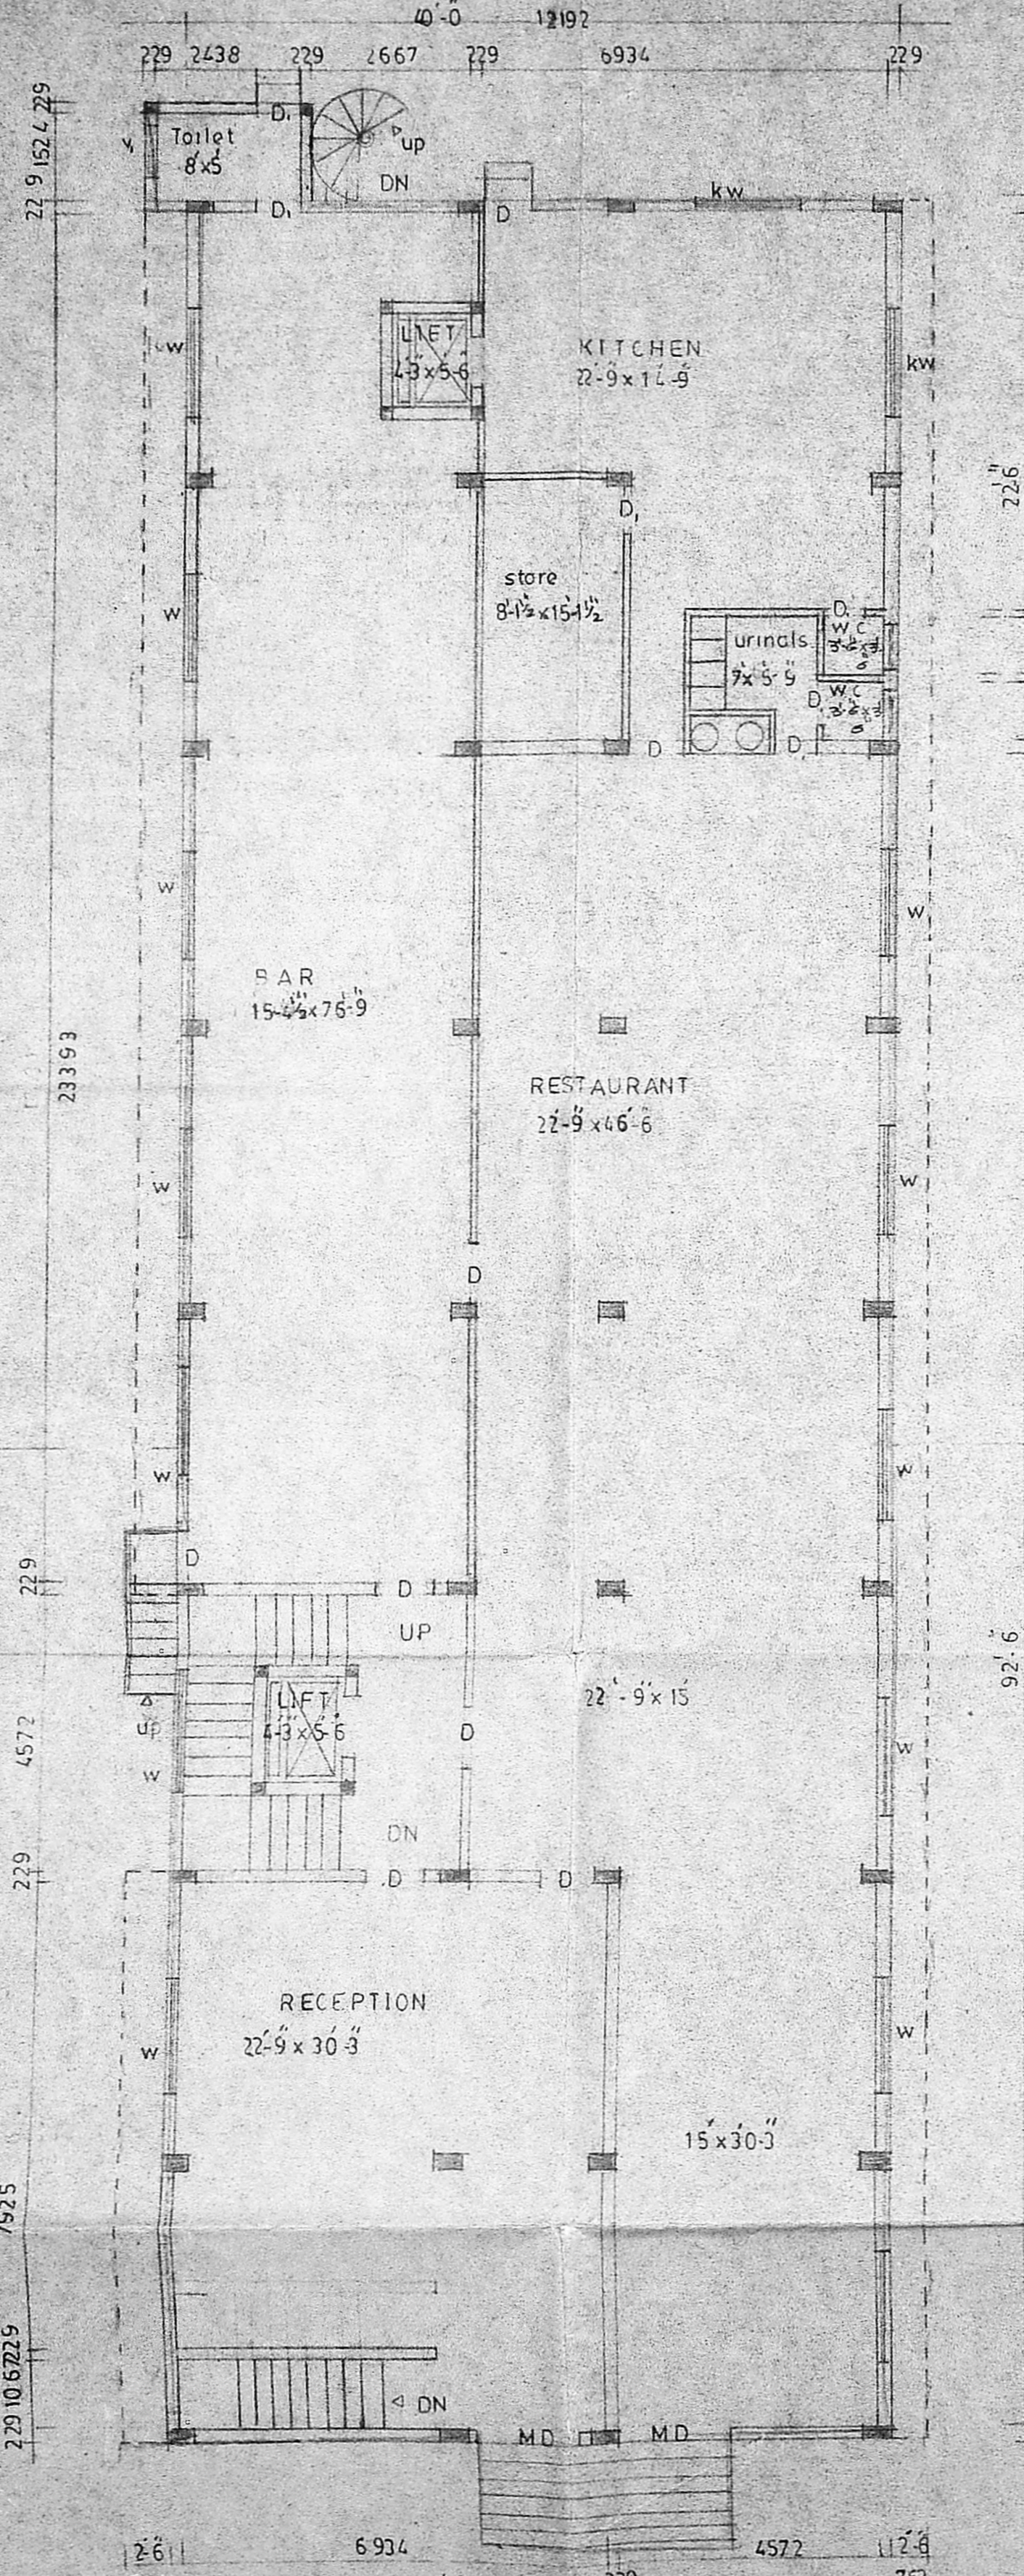

GROUND FLOOR PLAN

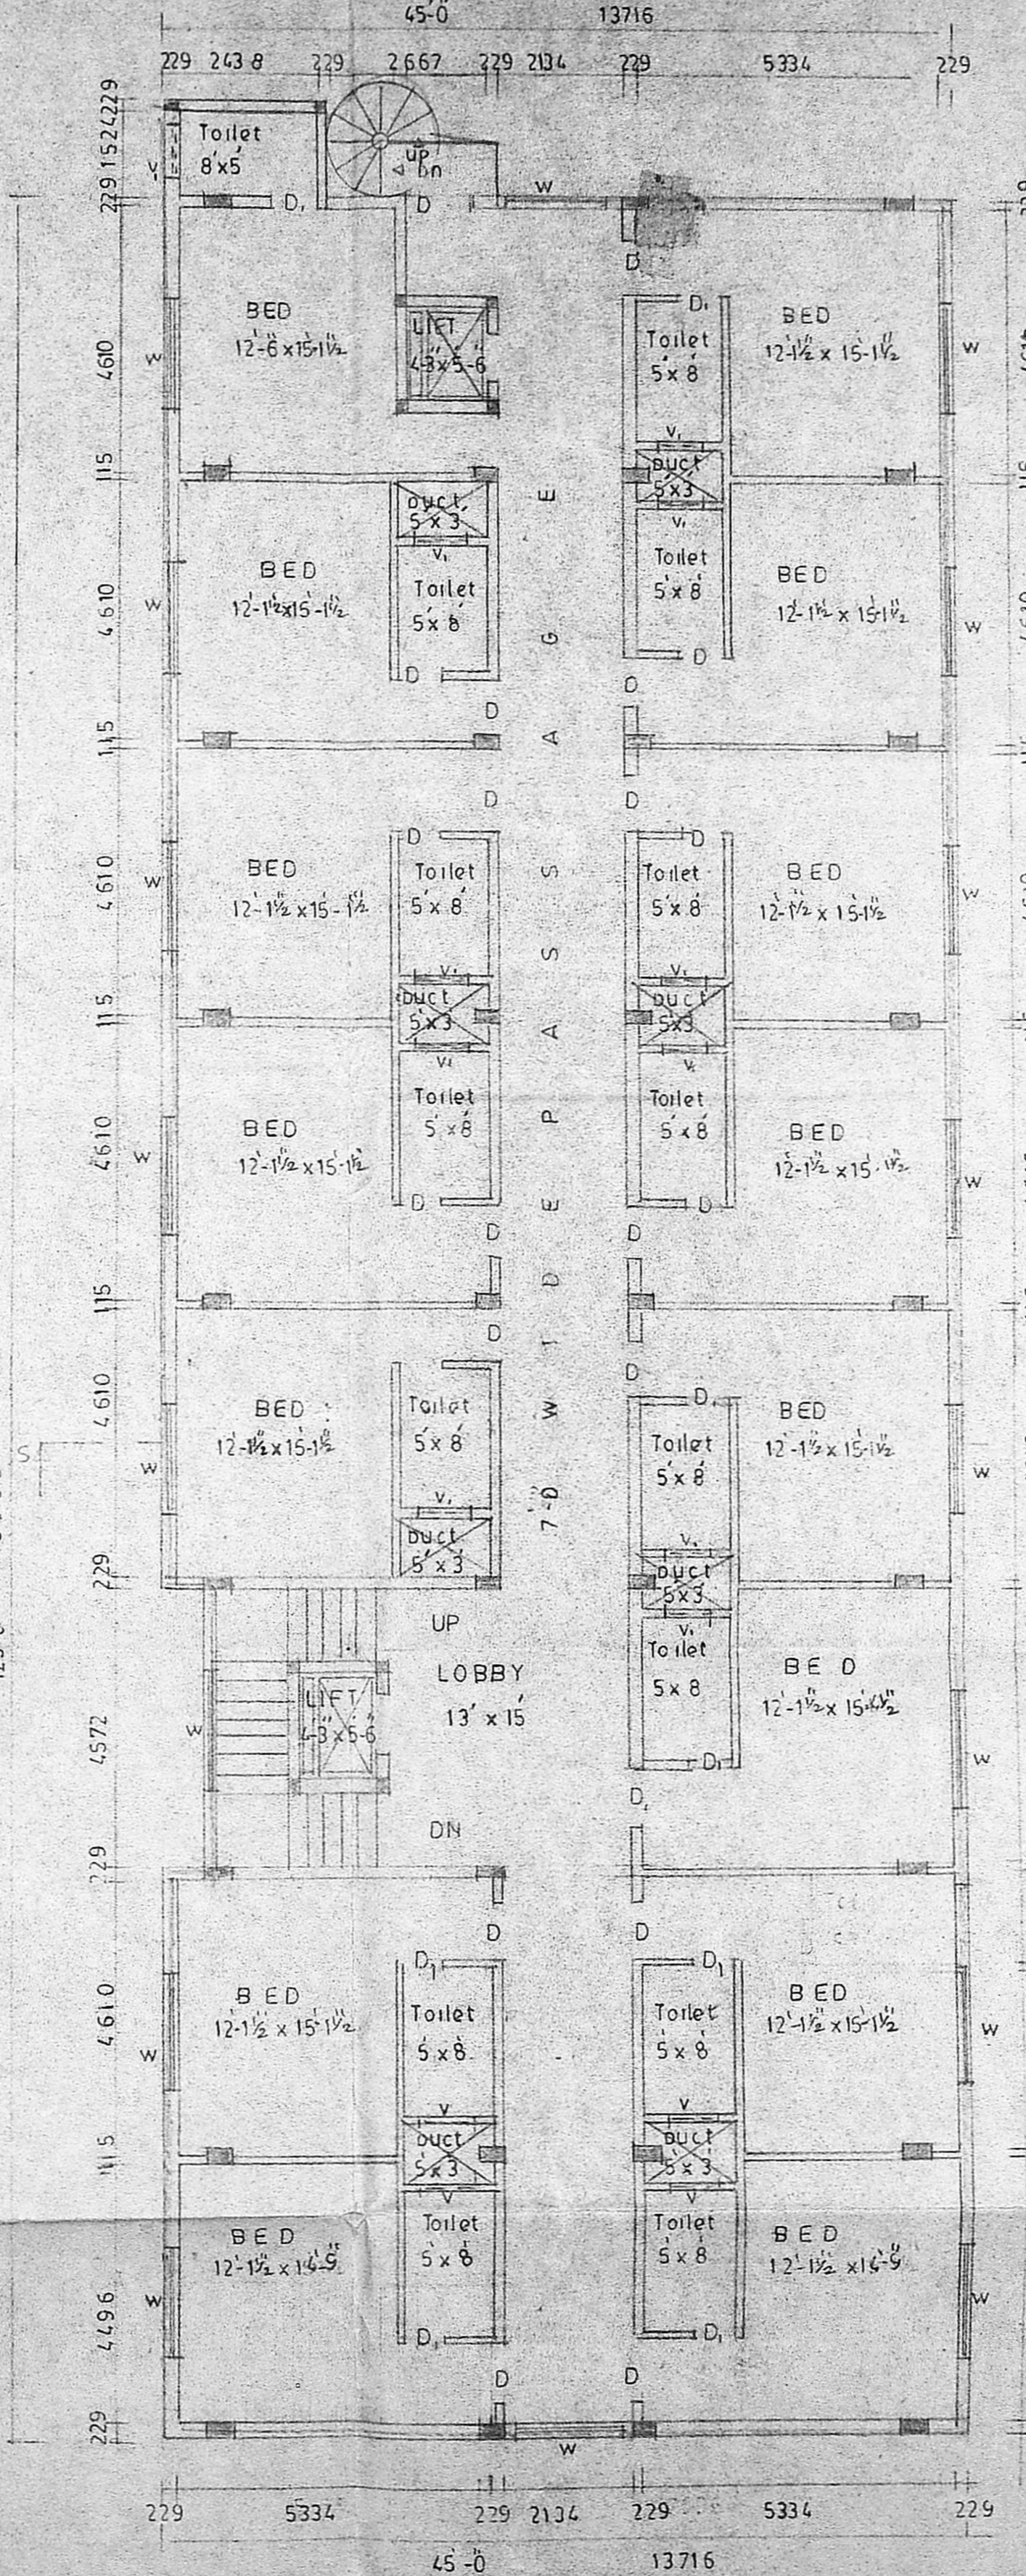

FIRST FLOOR PLAN

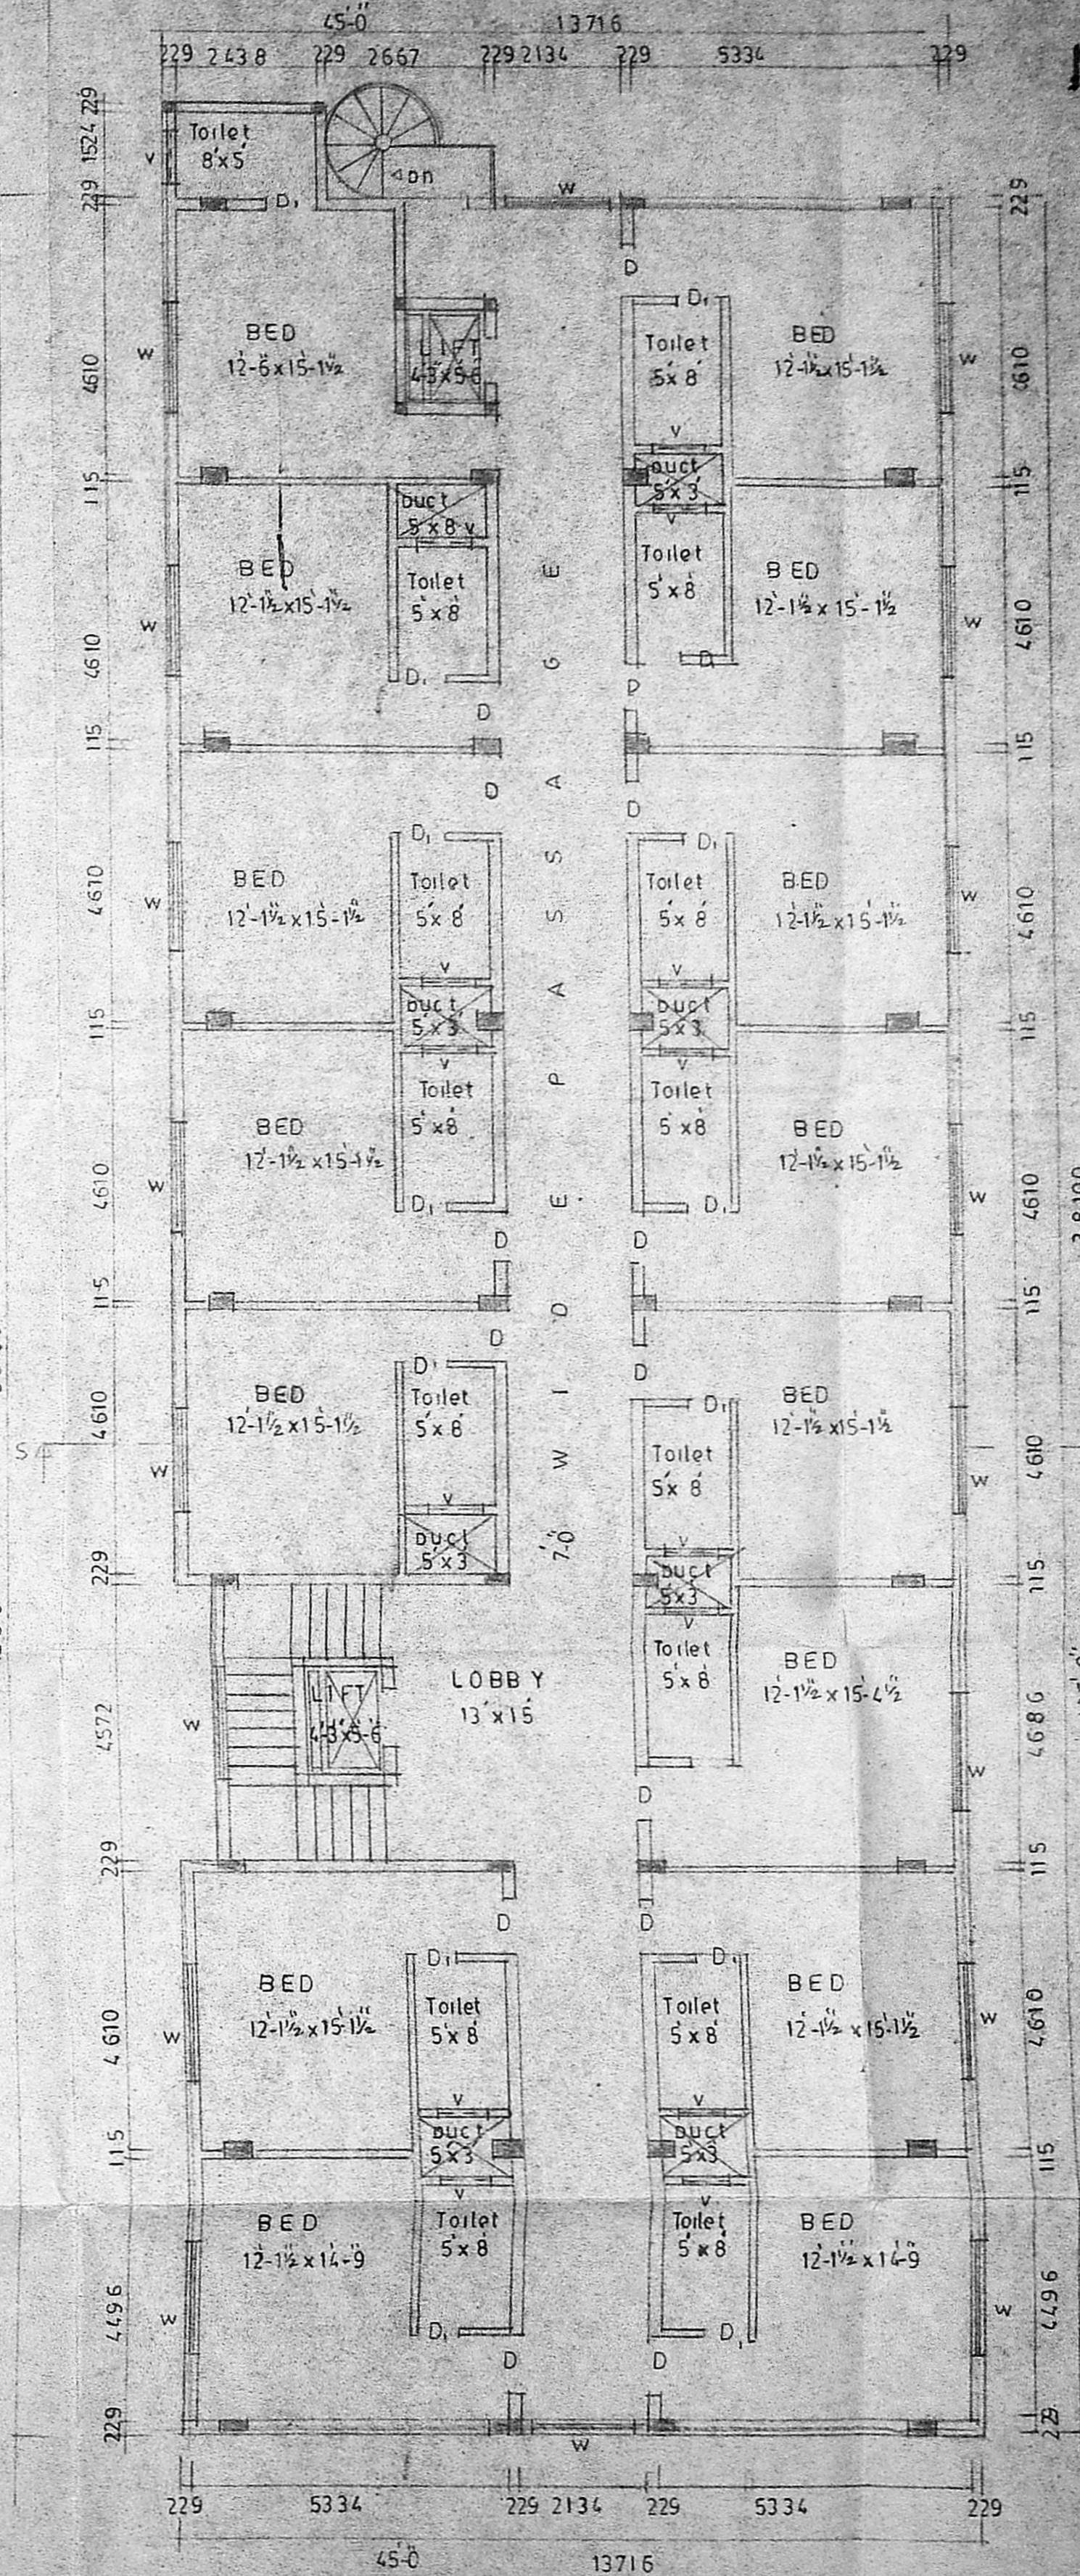

TYPICAL FLOOR PLAN II/III

PROPOSED BUILDING DOOR NO 2 & 2A BLOCK NO 3
 T.S. NO 14/2 UNITED INDIA COLONY JMAINROAD
 PULYUR VILLAGE MADRAS
 APPROVED NO B2 / 10483 / 90
 DATED 24-7-90
HOTEL LIBERTY PARK
 FOR MR. UDAYA KUMAR REDDY & OTHERS

SPECIFICATION

FOUNDATION	1:4.8 over raft foundation with rcc column
BASEMENT	Floor finish above p.c.c 1:4 with sand filling
STRUCTURE	Bk work in cm 1:5 P. 1
PLASTERING	cm 1:5
ROOF	Rcc 1:24 5" tk slab
W-COURSE	Bk gally laid with 1:5 m. 1:2 with two layers of pressed terrazo tiles
JOINERY	Best indian teak wood

JOINERY

MD	main door	1829 x 2134
D	door	914 x 2134
D ₁	door	762 x 2134
W	window	1829 x 1372
KW	kitchen window	1829 x 1067
V	ventilator	1829 x 610
V	ventilator	914 x 610

pro color shown
 site color shown
 road color shown

scale 1:8.0
 Date 21-12-90
 Sheet no. 2

J. Jayaram
D. Arundhan
 owner

S-checkalingam Be-mie
 class I surveyor
 I s no-213
 corporation of madras


LICENSED SURVEYOR

ARCHITECTS
M.A. Srinivasan
 Srinivasa enterprises
 23 Nacker street
 madras - 33


phone - 4822848

B/377/164/2/91 D030/5/91


Planning Permit No.
APPROVED
 SUBJECT TO THE CONDITIONS IN THIS OFFICE LETTER, lift machine room
 No. B/377/164/2/91 1.2x10.3x8
 FOR MEMBER SECRETARY
 MADRAS METROPOLITAN
 DEVELOPMENT AUTHORITY
 MADRAS - 600 008

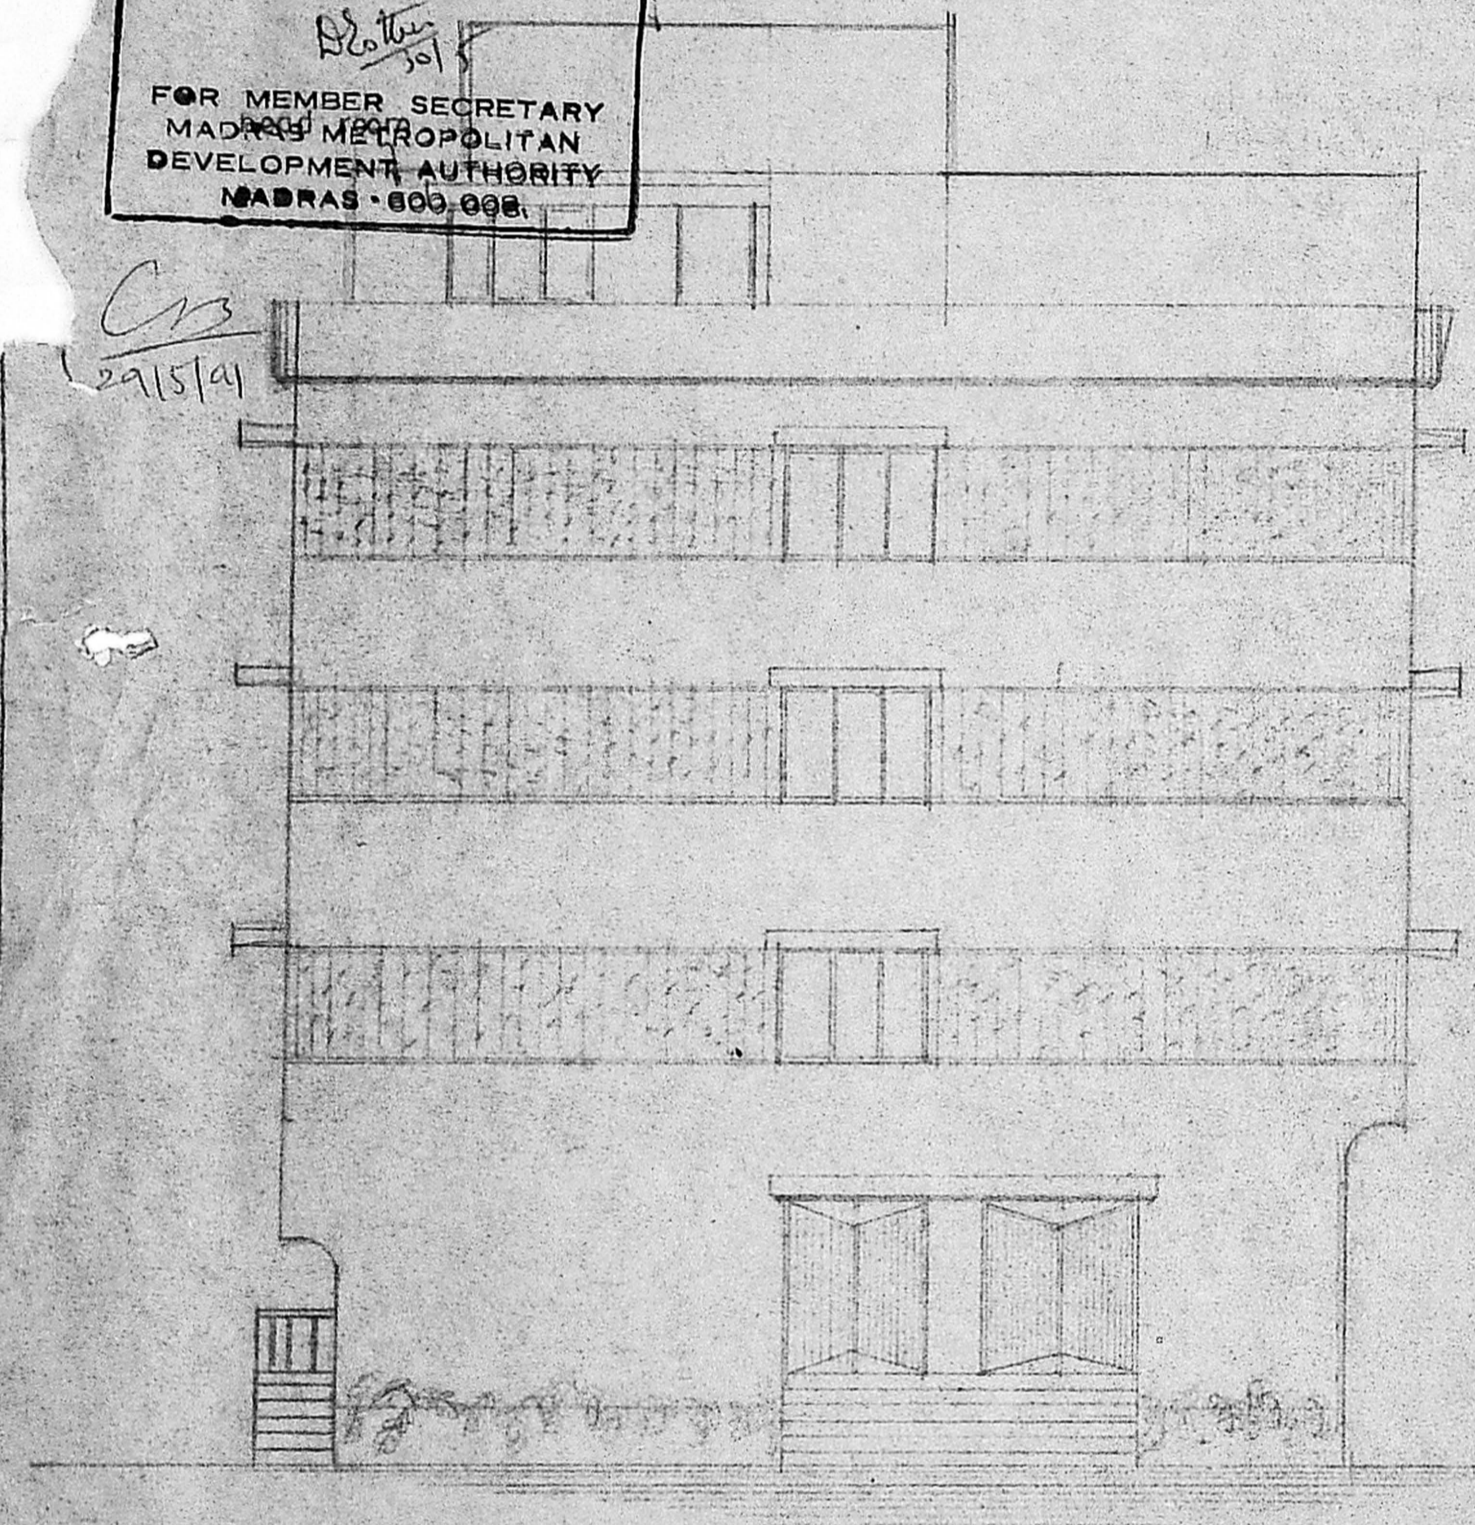




ELEVATION

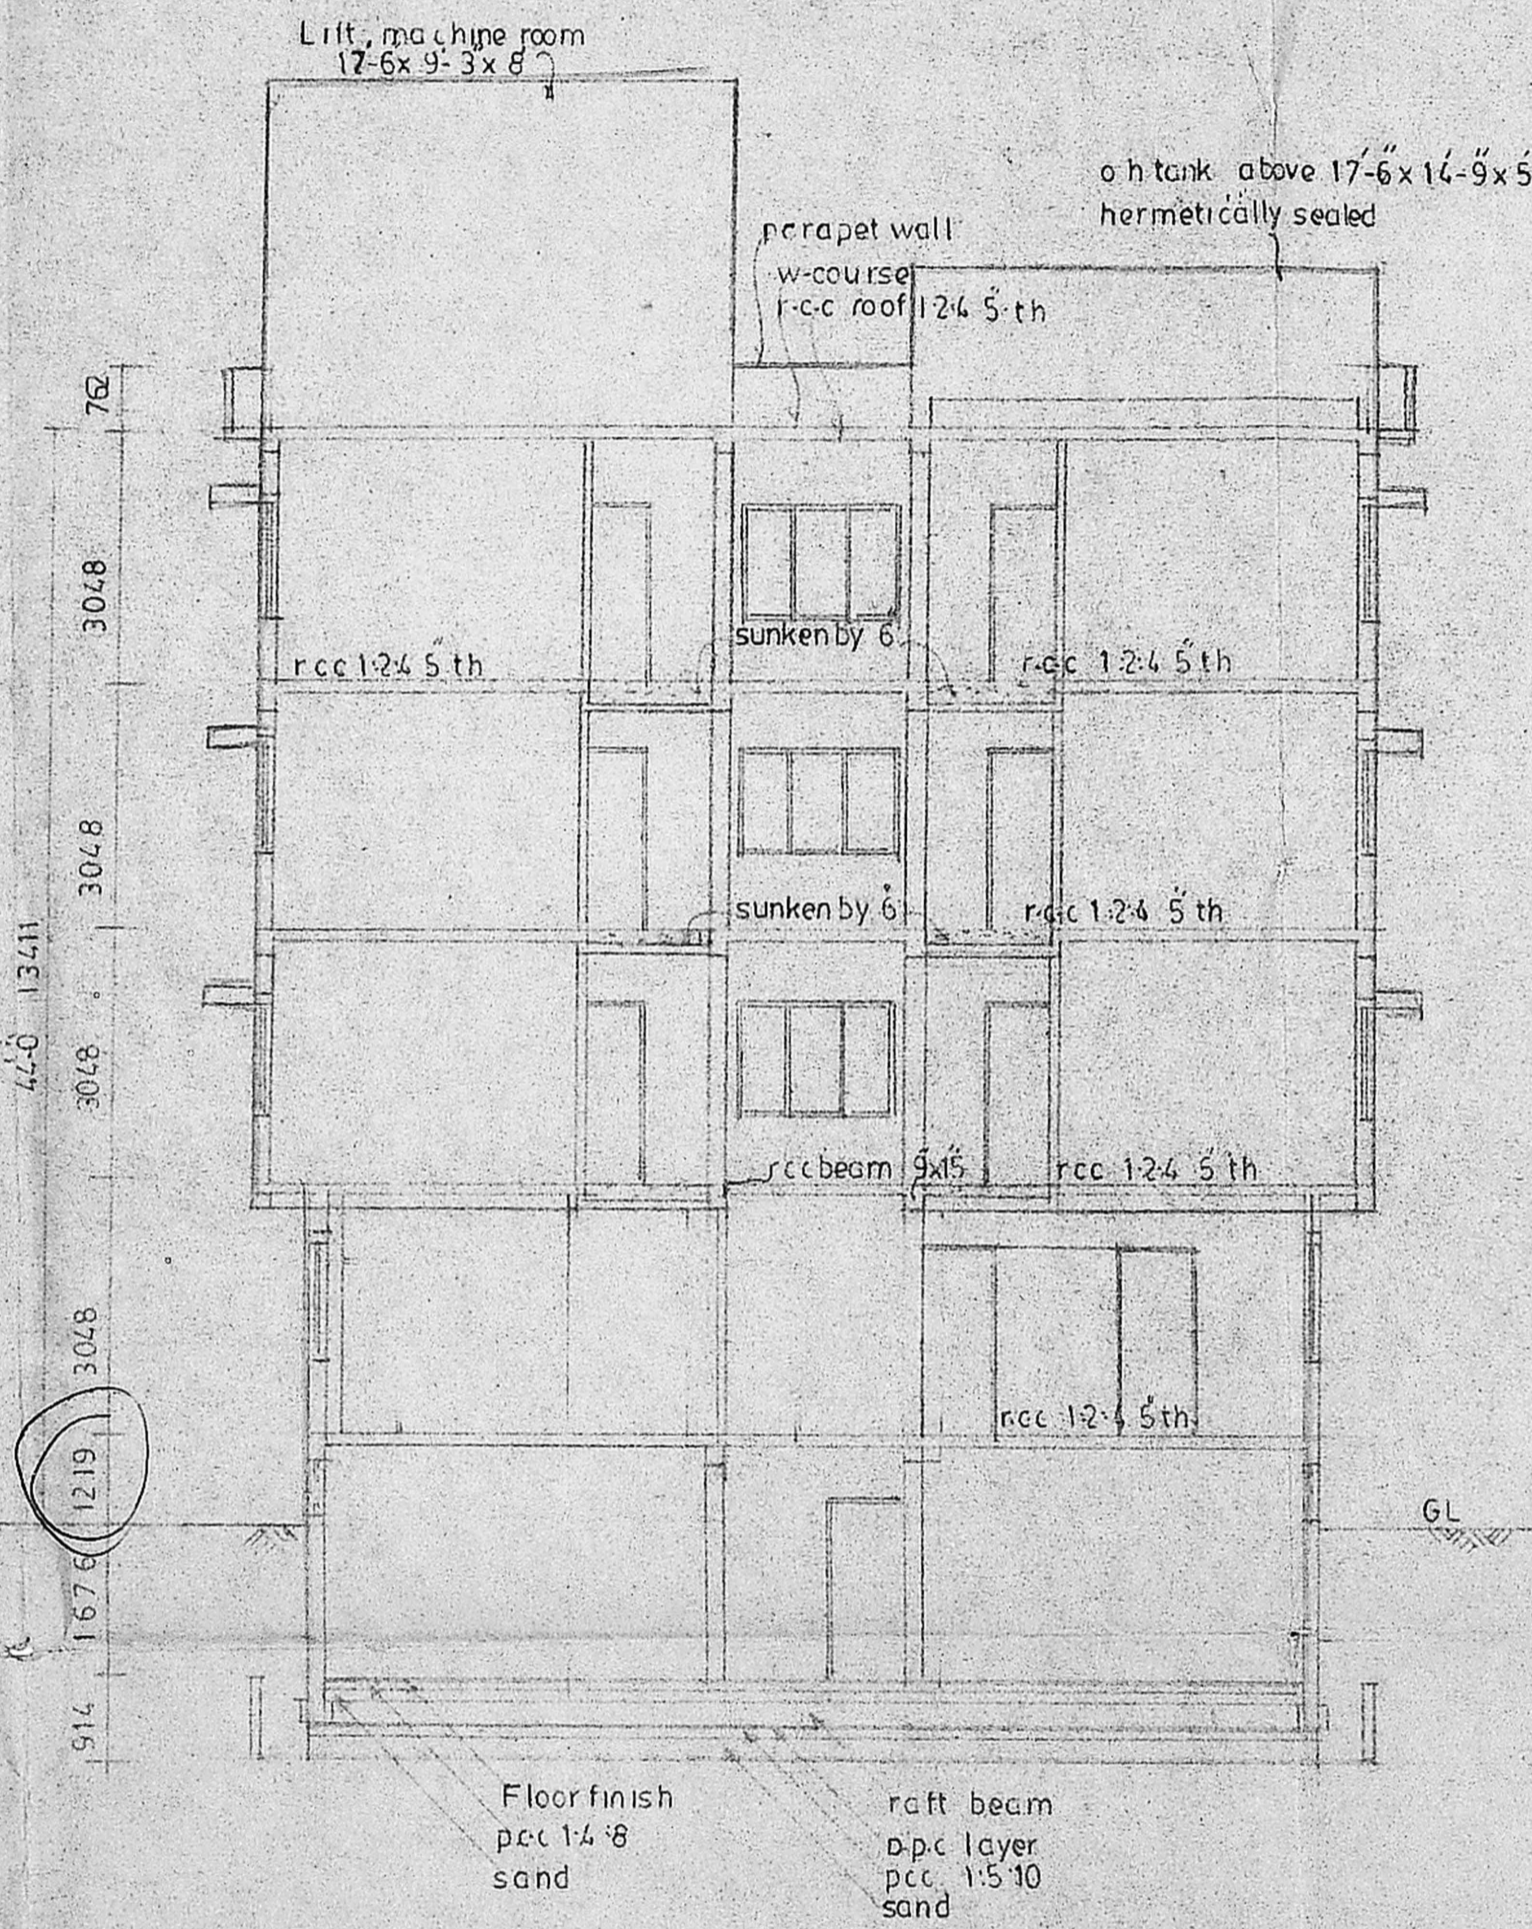


SECTION-ON - S-V

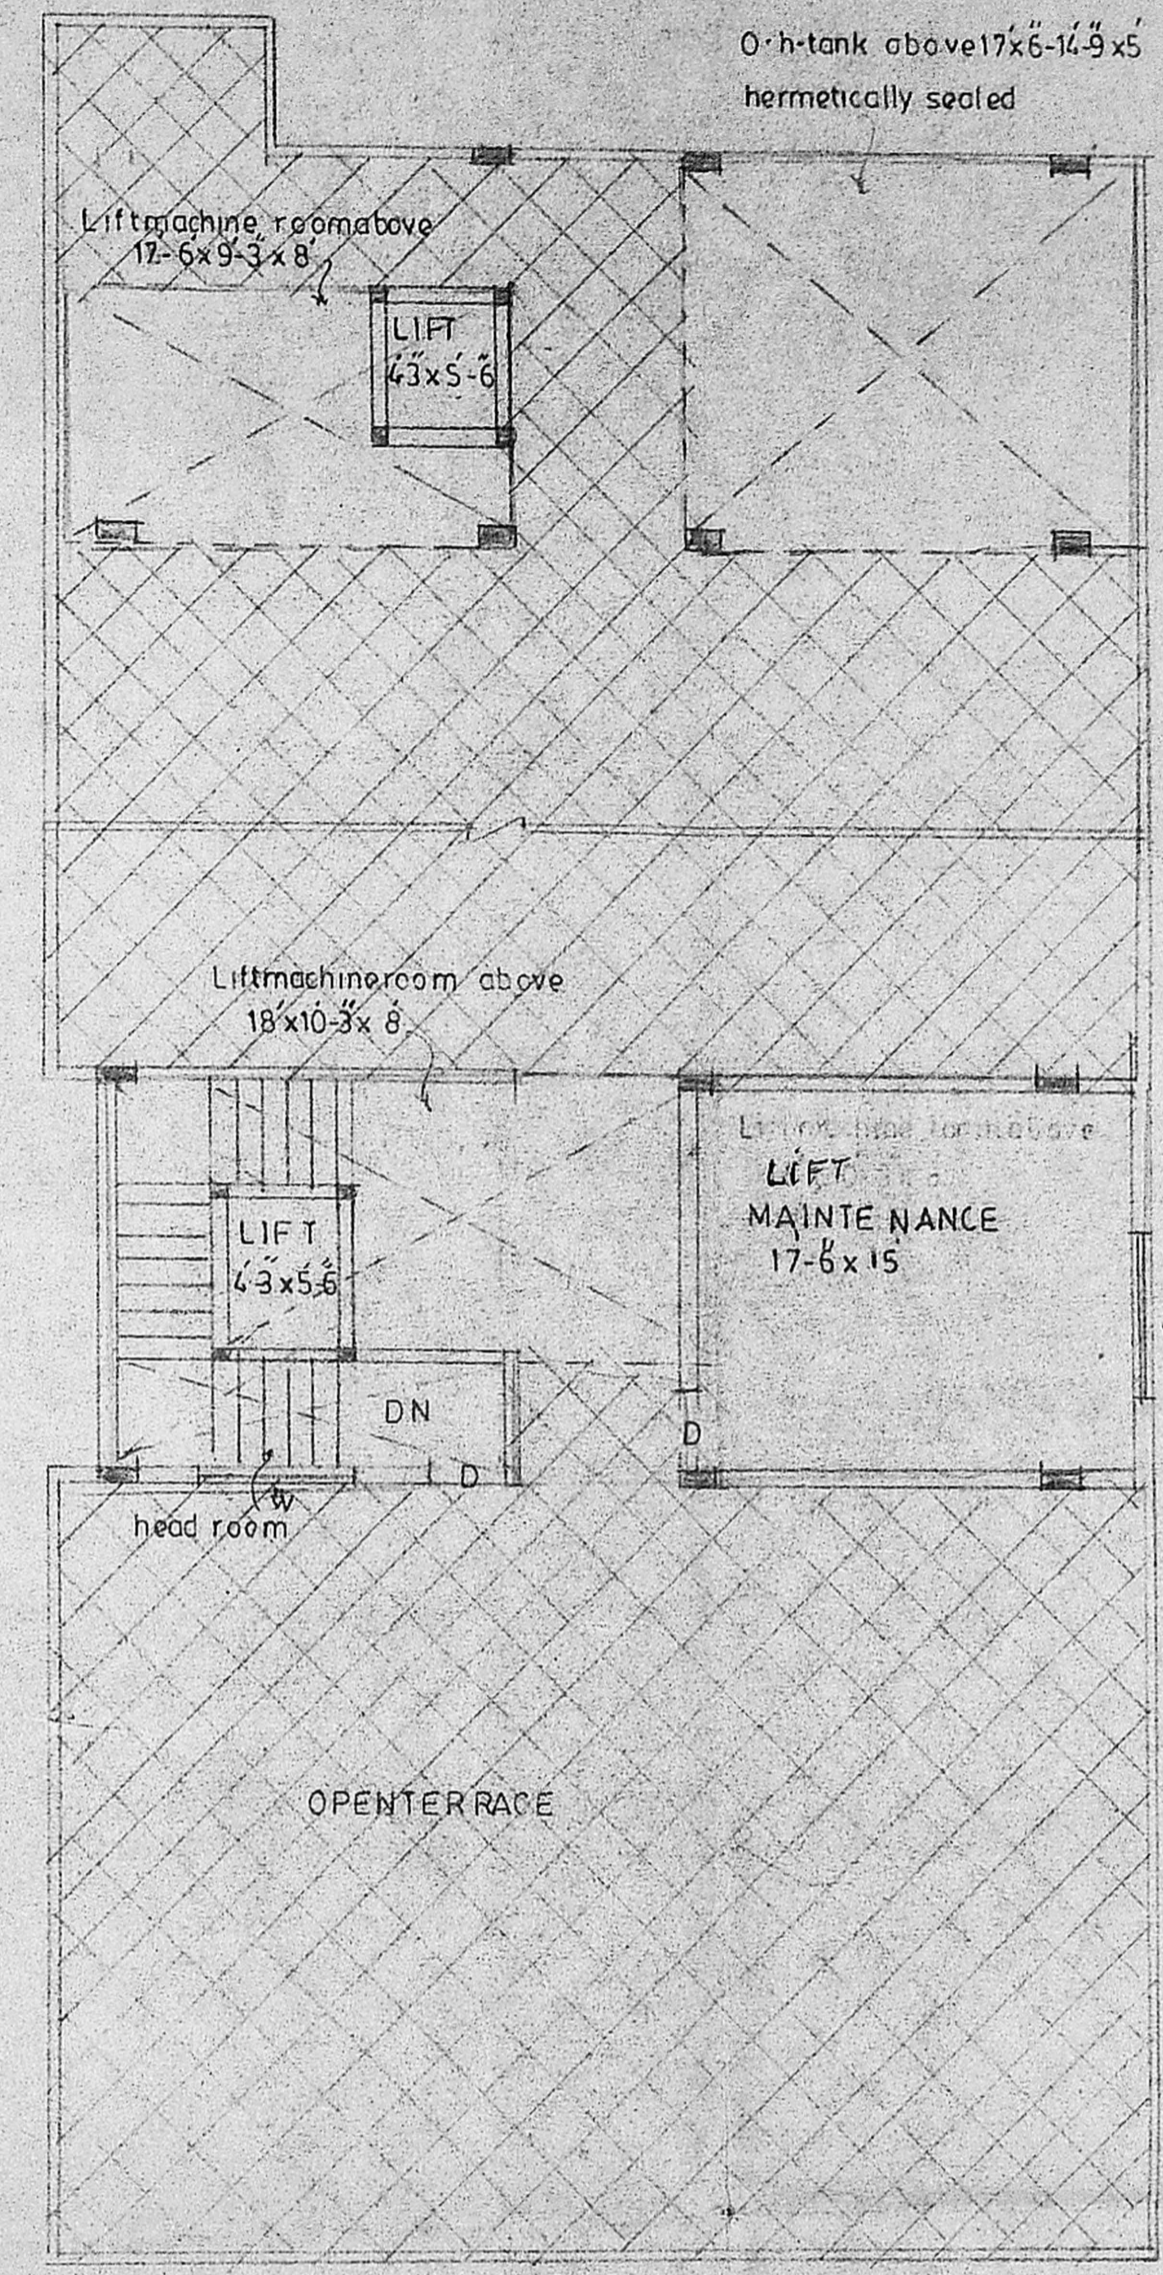

TERRACE FLOORPLAN

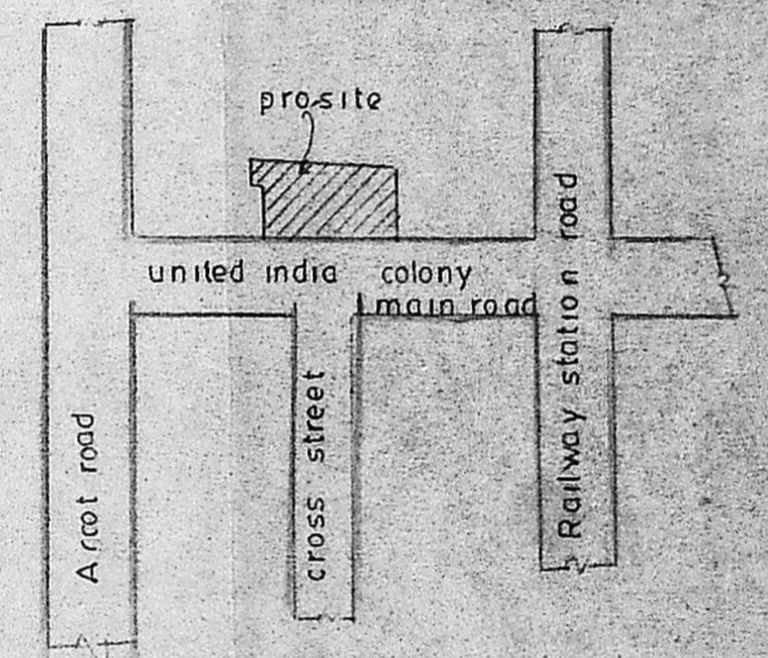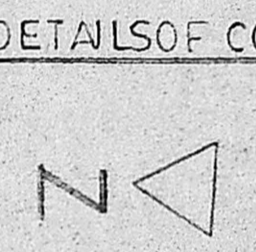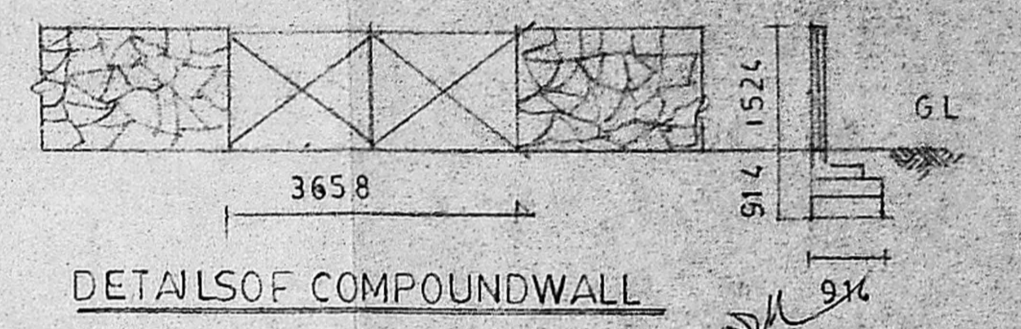

KEY PLAN N-T-S

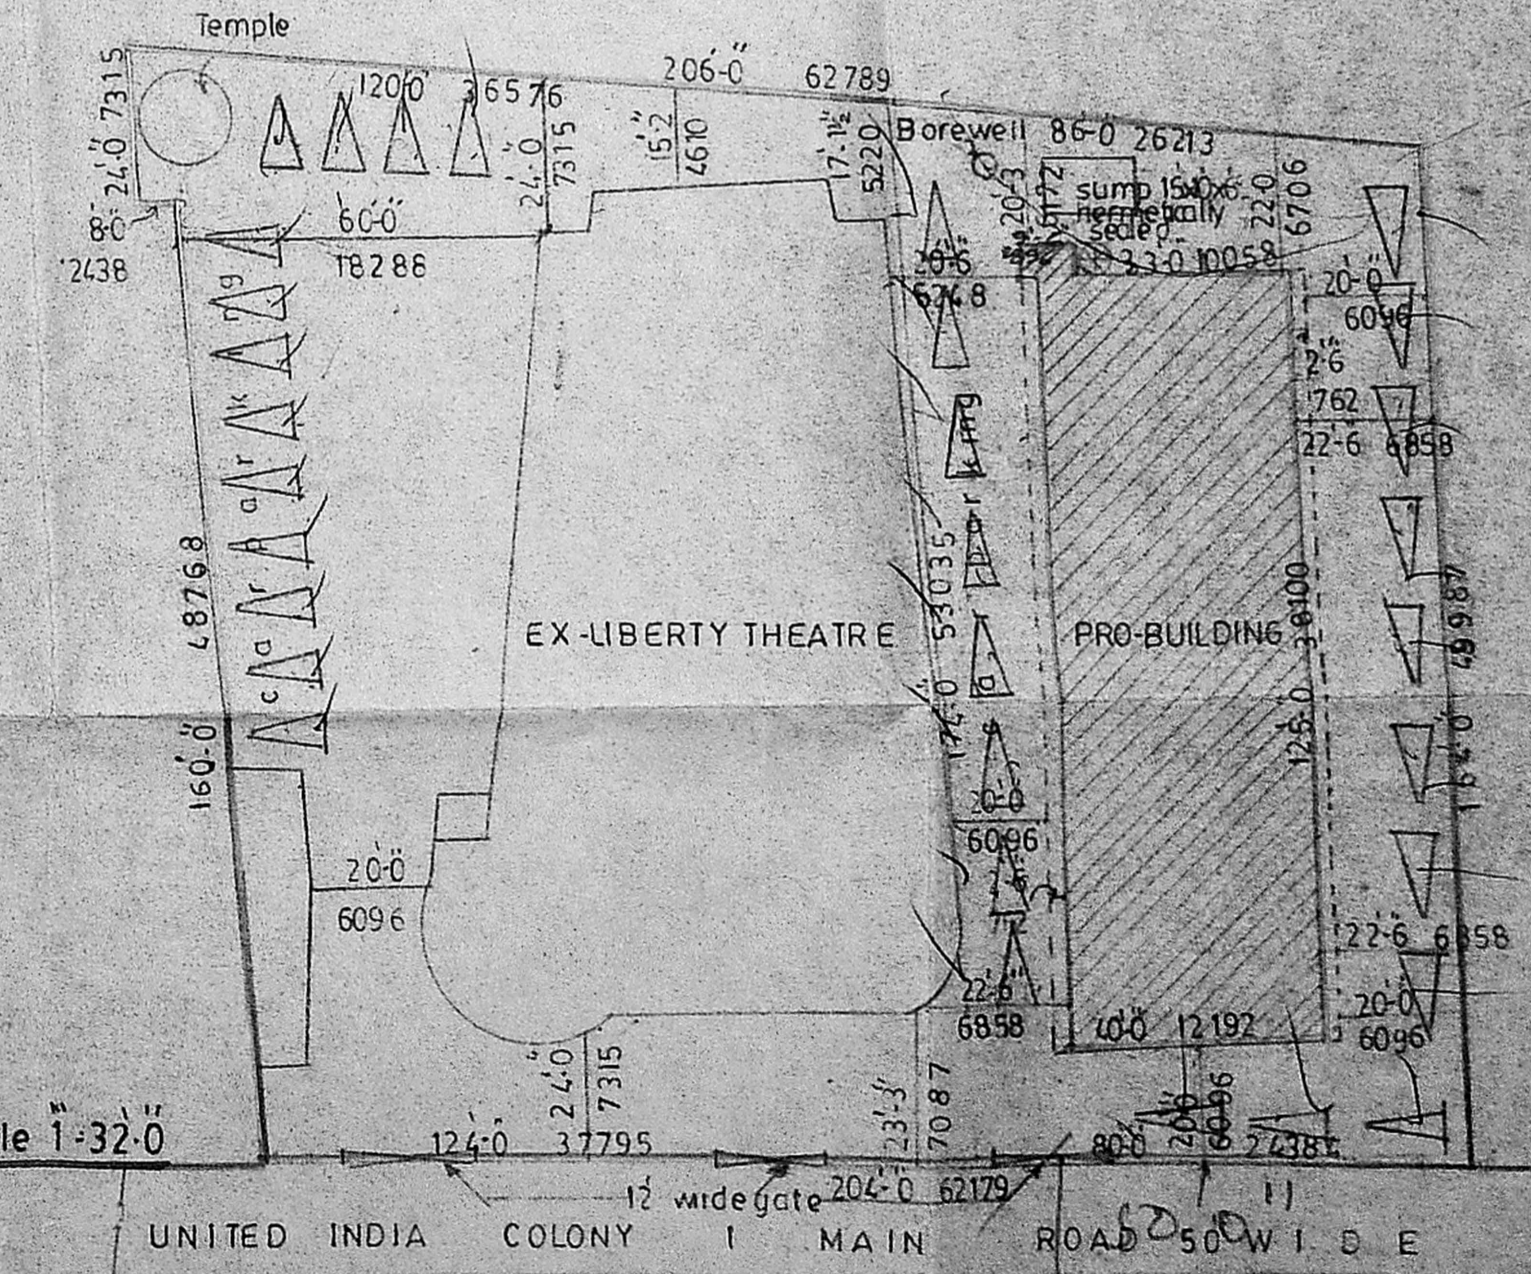

SITE PLAN scale 1:32.0

MMDA B/PP NO. 1
 C.No. 22/541/91
 A.P. DP

earth work
 excavation
 progress

PROPOSED BUILDING AT DOOR NO 2 & A BLOCK NO 32
 T-SNC 14/2 UNITED INDIA COLONY I MAIN ROAD
 PULIYUR VILLAGE MADRAS
 APPROVED NO. B2/ 10483 / 90
 DATED 24-7-90
 HOTEL LIBERTY PARK
 FOR - MR. UDAYAKUMAR REDDY & OTHERS

pro color shown	—
site color shown	—
road color shown	—
Area statement	sq ft
B Floor	5000
G Floor	5055
F Floor	5718
D Floor	11436
Total	27209

scale 1" = 8'-0"
 Date 21-12-90
 sheet no - 1
 owner

s chockalingam Bemie
 class I surveyor
 ls no 213
 corporation of madras
 LICENSED SURVEYOR

ARCHITECTS
 srinivasa enter prises
 23 Narkmar street
 madras - 33
 phone 4822848