



FRONT ELEVATION
SCALE 1/8" = 1'0" (1:100)

B/136223/309/91dt: 15/09/91

Planning Permit No.
APPROVED
SUBJECT TO THE CONDITIONS IN THIS OFFICE LETTER.
No. B/136223/309/91dt: 15/09/91
Date: 15/09/91
FOR MEMBER SECRETARY
MADRAS METROPOLITAN
DEVELOPMENT AUTHORITY
MADRAS-600 008.

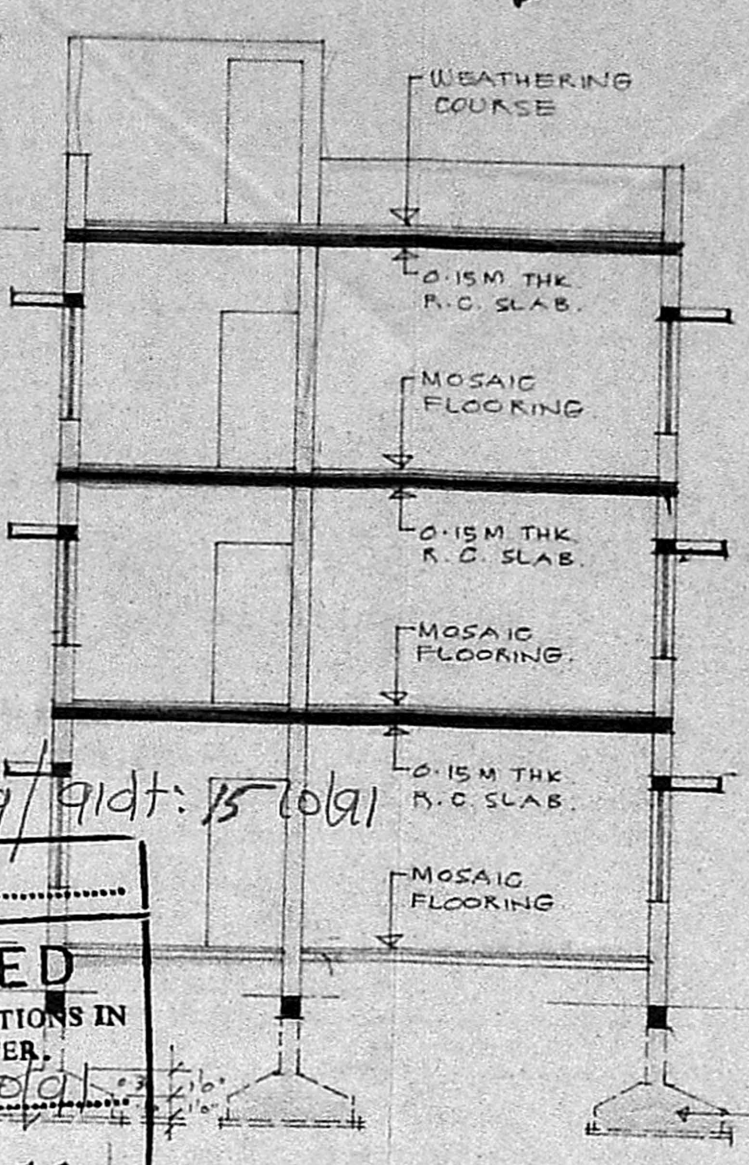

SECTION THROUGH WELL
SCALE 1/8" = 1'0" (1:100)

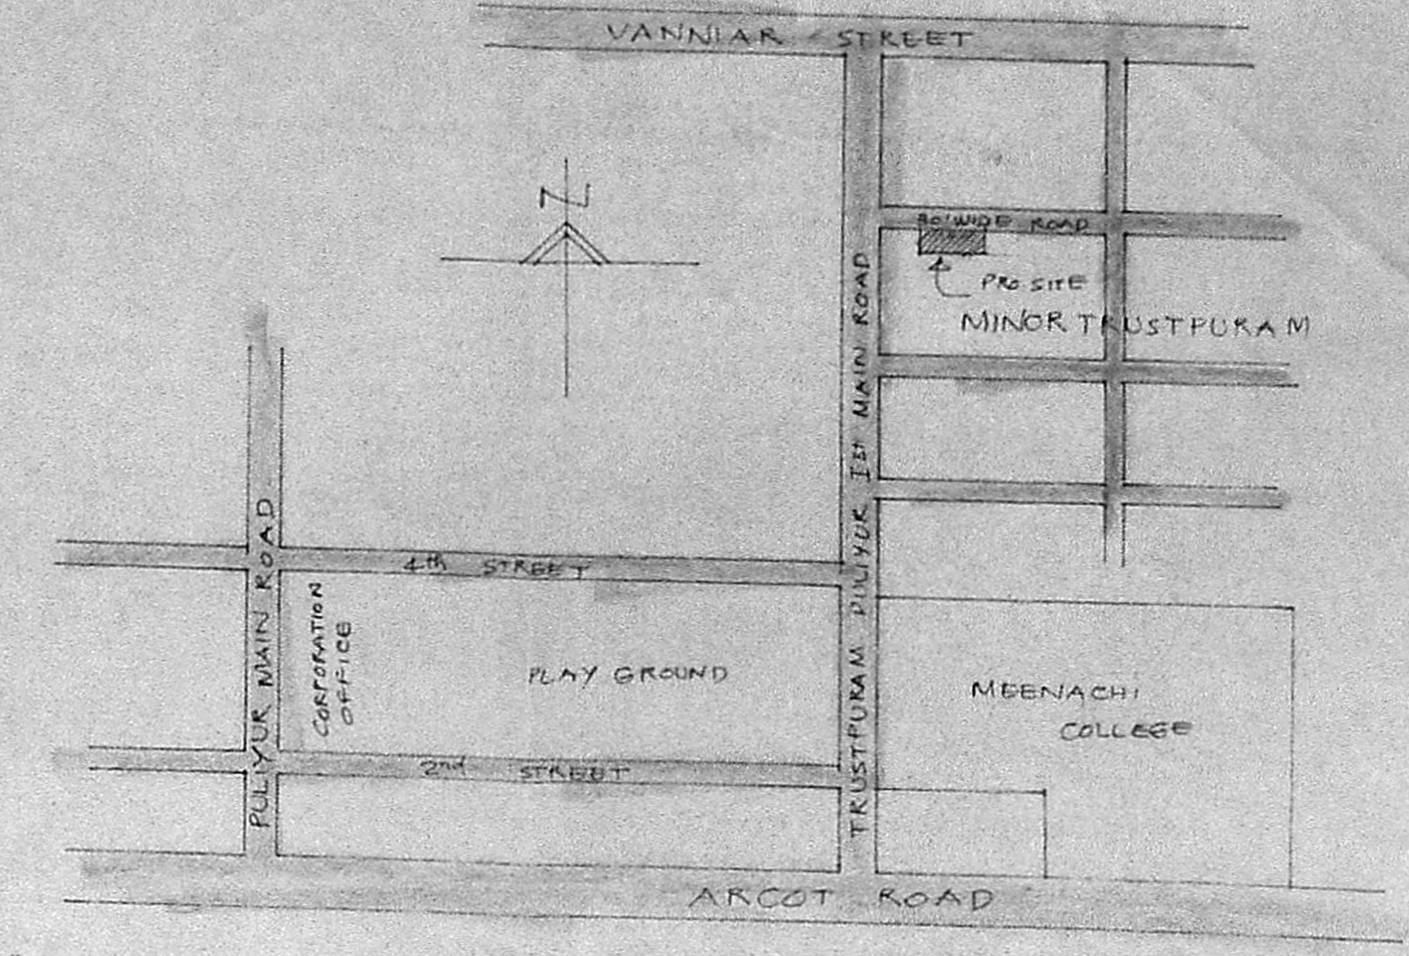


KEY PLAN
NOT TO SCALE


SCHEDULE OF JOINERY

D1	4'0" x 7'0"	T.W. FLUSH DOOR
D2	3'0" x 7'0"	T.W. FLUSH DOOR
D3	2'6" x 7'0"	T.W. PANELLED DOOR
W1	6'0" x 4'6"	T.W. GLAZED WINDOW
W2	4'6" x 4'6"	T.W. GLAZED WINDOW
W3	3'6" x 4'6"	T.W. GLAZED WINDOW
V1	3'0" x 2'0"	T.W. GLAZED VENTI.

MMDA B/PP No. 1
C.No. B/136223/309/91
ANSL.
Scrutiny
PART I
PART II
A.P. D.P. I

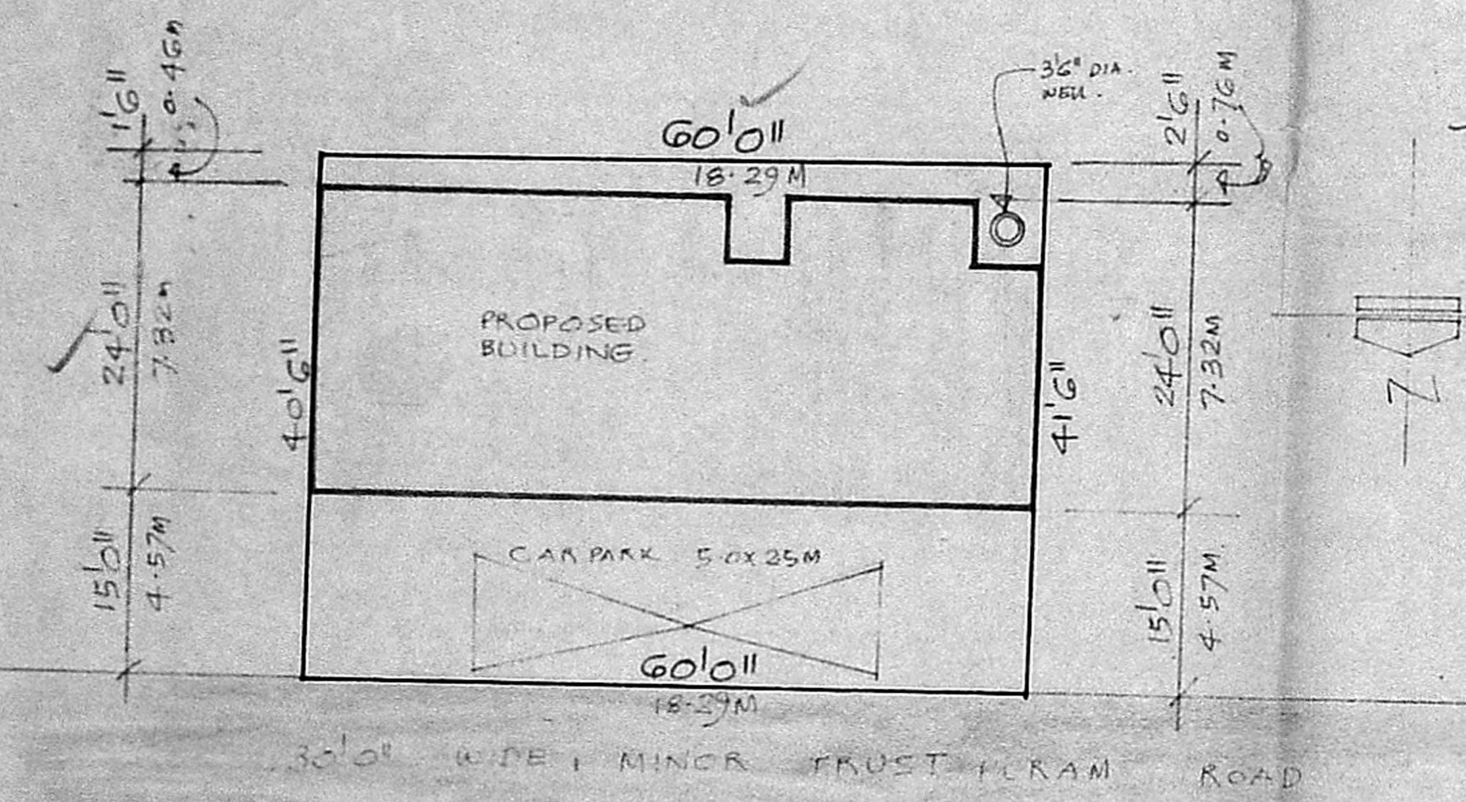


SITE PLAN
SCALE 1/8" = 1'0" (1:100)

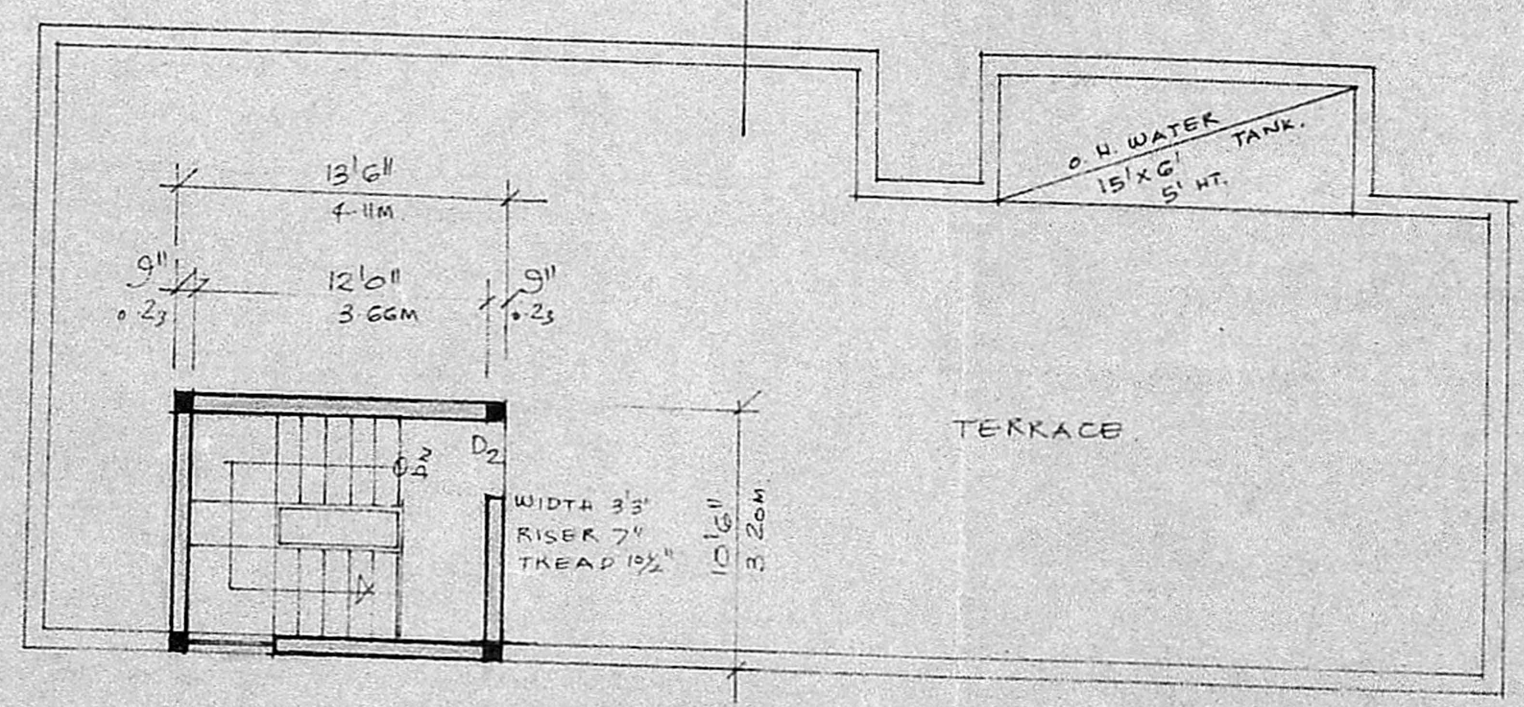


TERRACE FLOOR PLAN
SCALE 1/8" = 1'0" (1:100)

STATEMENT OF BUILTUP AREA
GROUND FLOOR AREA : 1392.5 SFT
FIRST FLOOR AREA : 1392.5 SFT
SECOND FLOOR AREA : 1392.5 SFT
TOTAL AREA : 4177.5 SFT
PLOT AREA : 2460 SFT

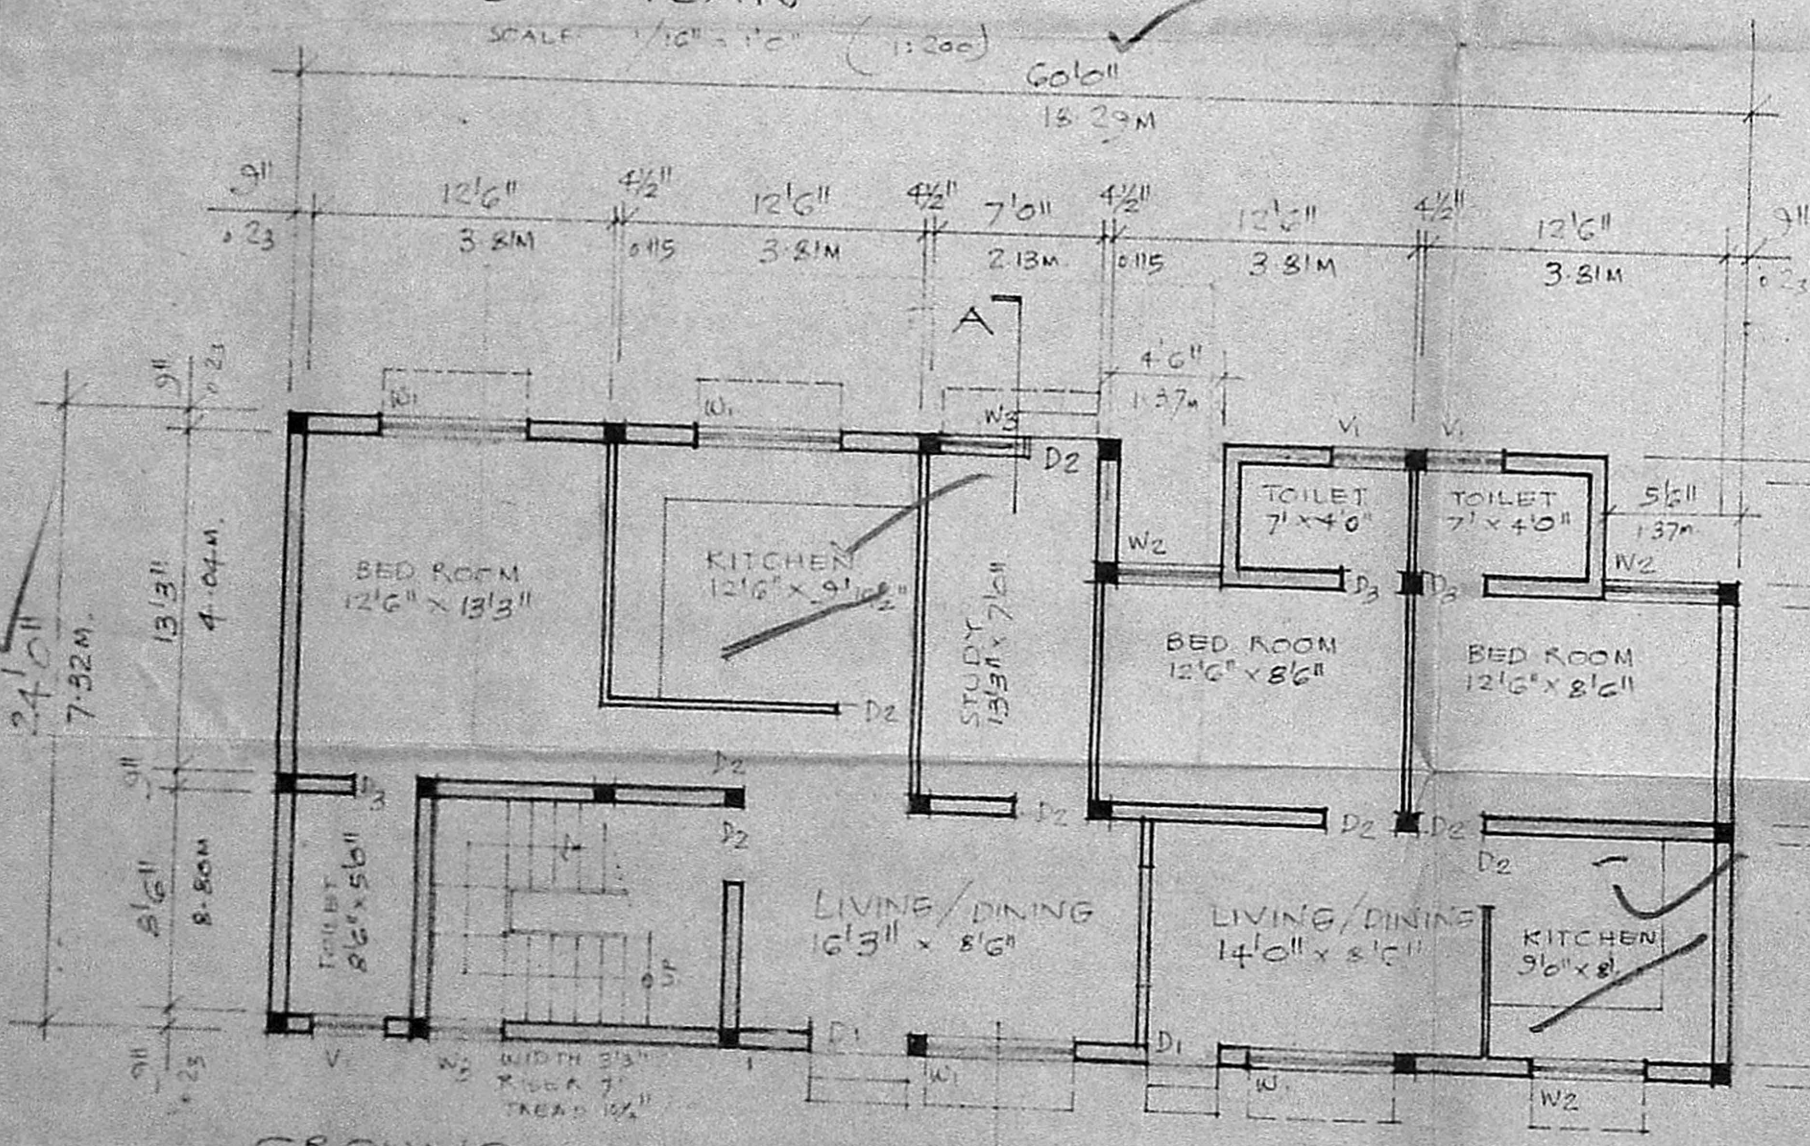

GROUND FLOOR PLAN
SCALE 1/8" = 1'0" (1:100)

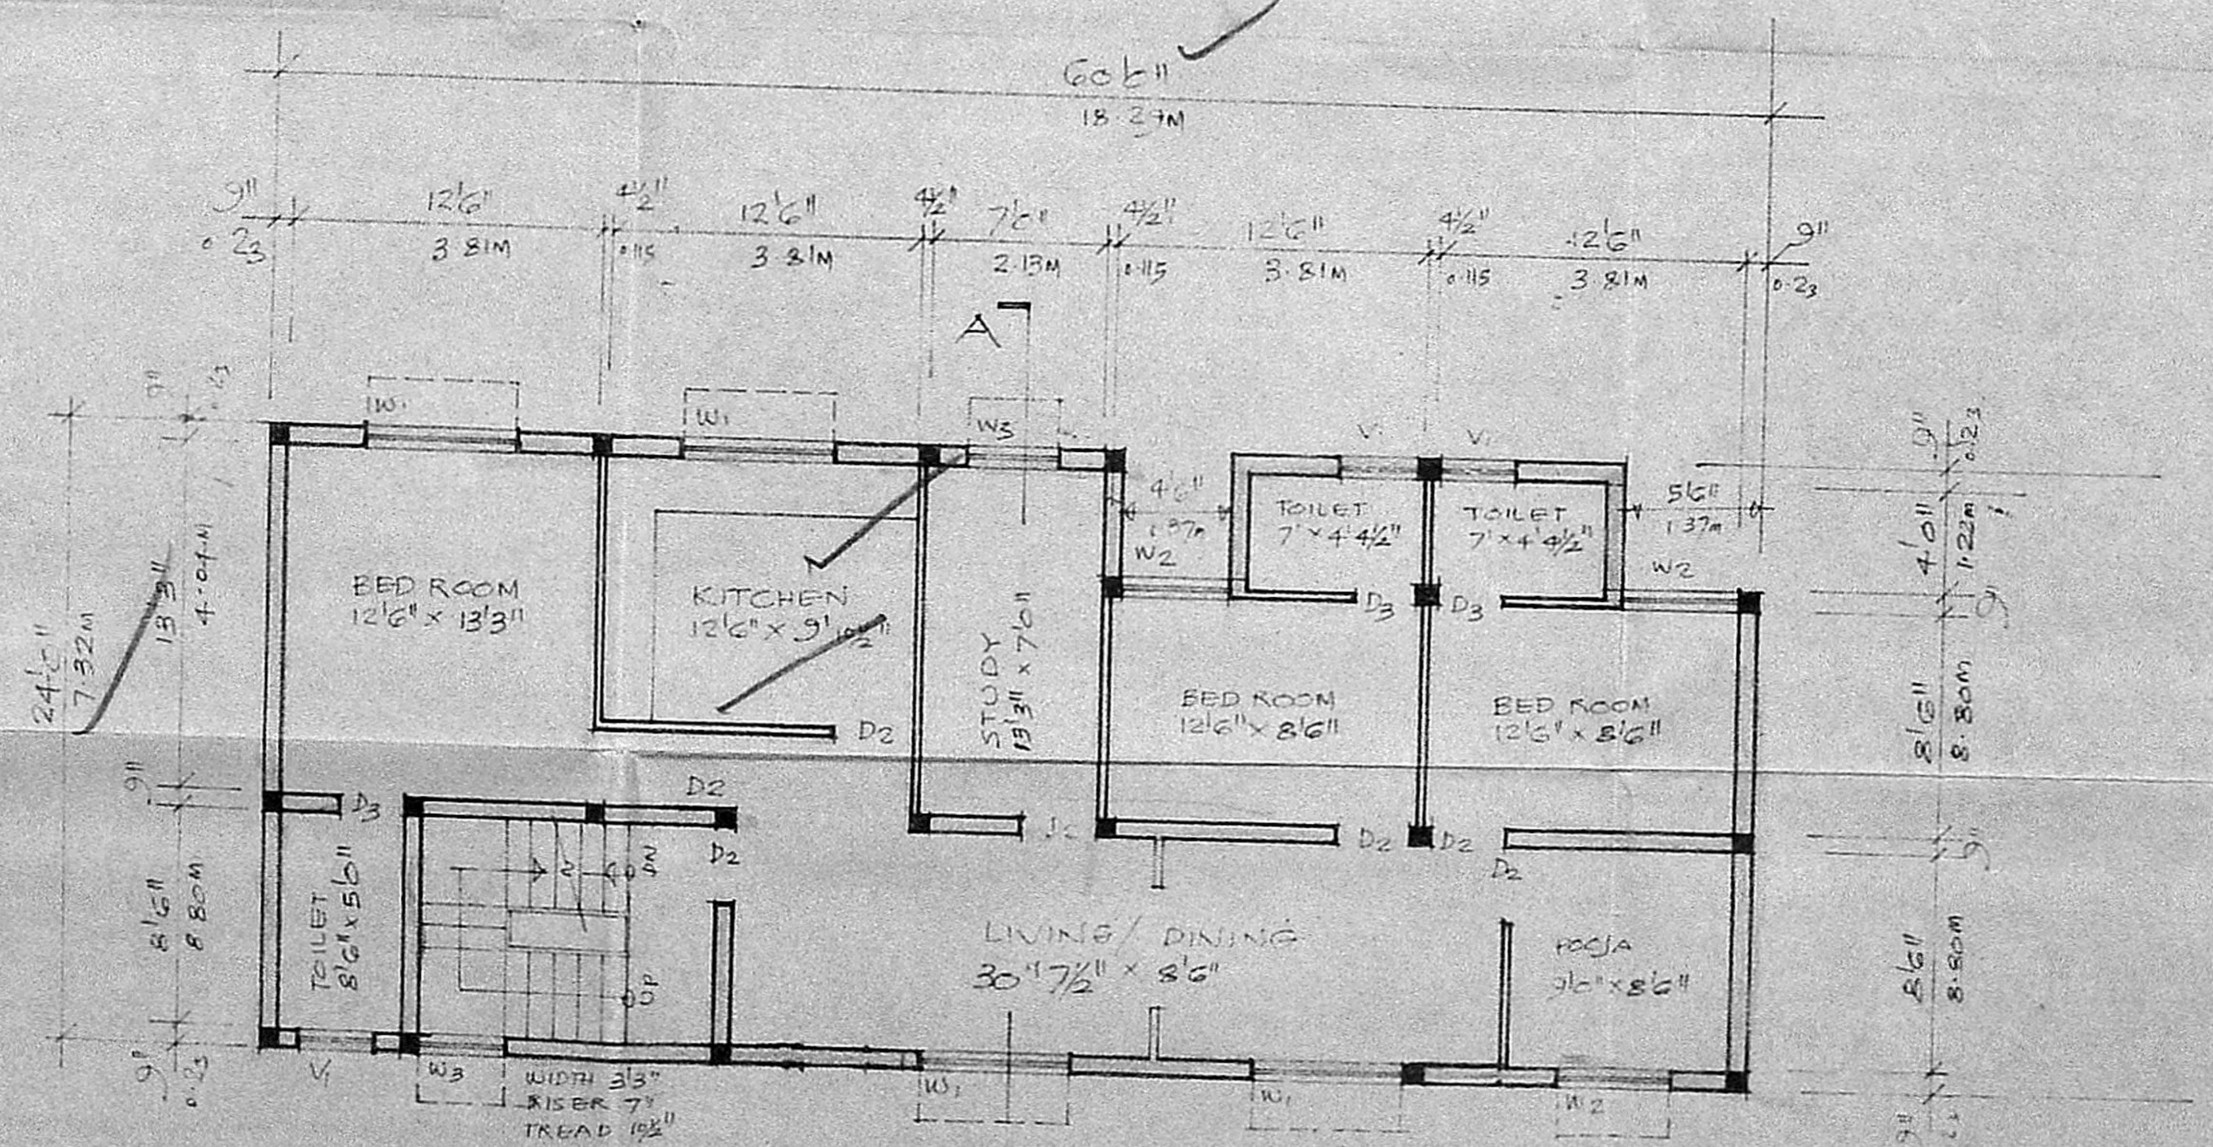

FIRST & SECOND FLOOR PLAN
SCALE 1/8" = 1'0" (1:100)

PROPOSED RESIDENTIAL BUILD FOR MR. AT NO 57 MINOR TRUSTPURAM PLOT NO 23, T.S NO 28 BLOCK NO 27 OF PULIYUR MADRAS-600094.

S. Suresh
T.G. KRISHNAMURTHY RAO,
Civil Engineer,
Class I Licensed Surveyor No. 370,
CORPORATION OF MADRAS,
C-10, SANTI AVENUE,
11/12, LAKE VIEW ROAD,
WEST MAMBALAM, MADRAS-600 033.