



Planning Permit No. B1/13545/232/91/008  
 31/7/91


**APPROVED**  
 SUBJECT TO THE CONDITIONS IN THIS OFFICE LETTER.  
 No. B1/722/91/21/1911  
 Date: 31/7/91  
**SECOND FLOOR PLAN**  
 FOR MEMBER SECRETARY  
 MADRAS METROPOLITAN  
 DEVELOPMENT AUTHORITY  
 MADRAS - 600 008.

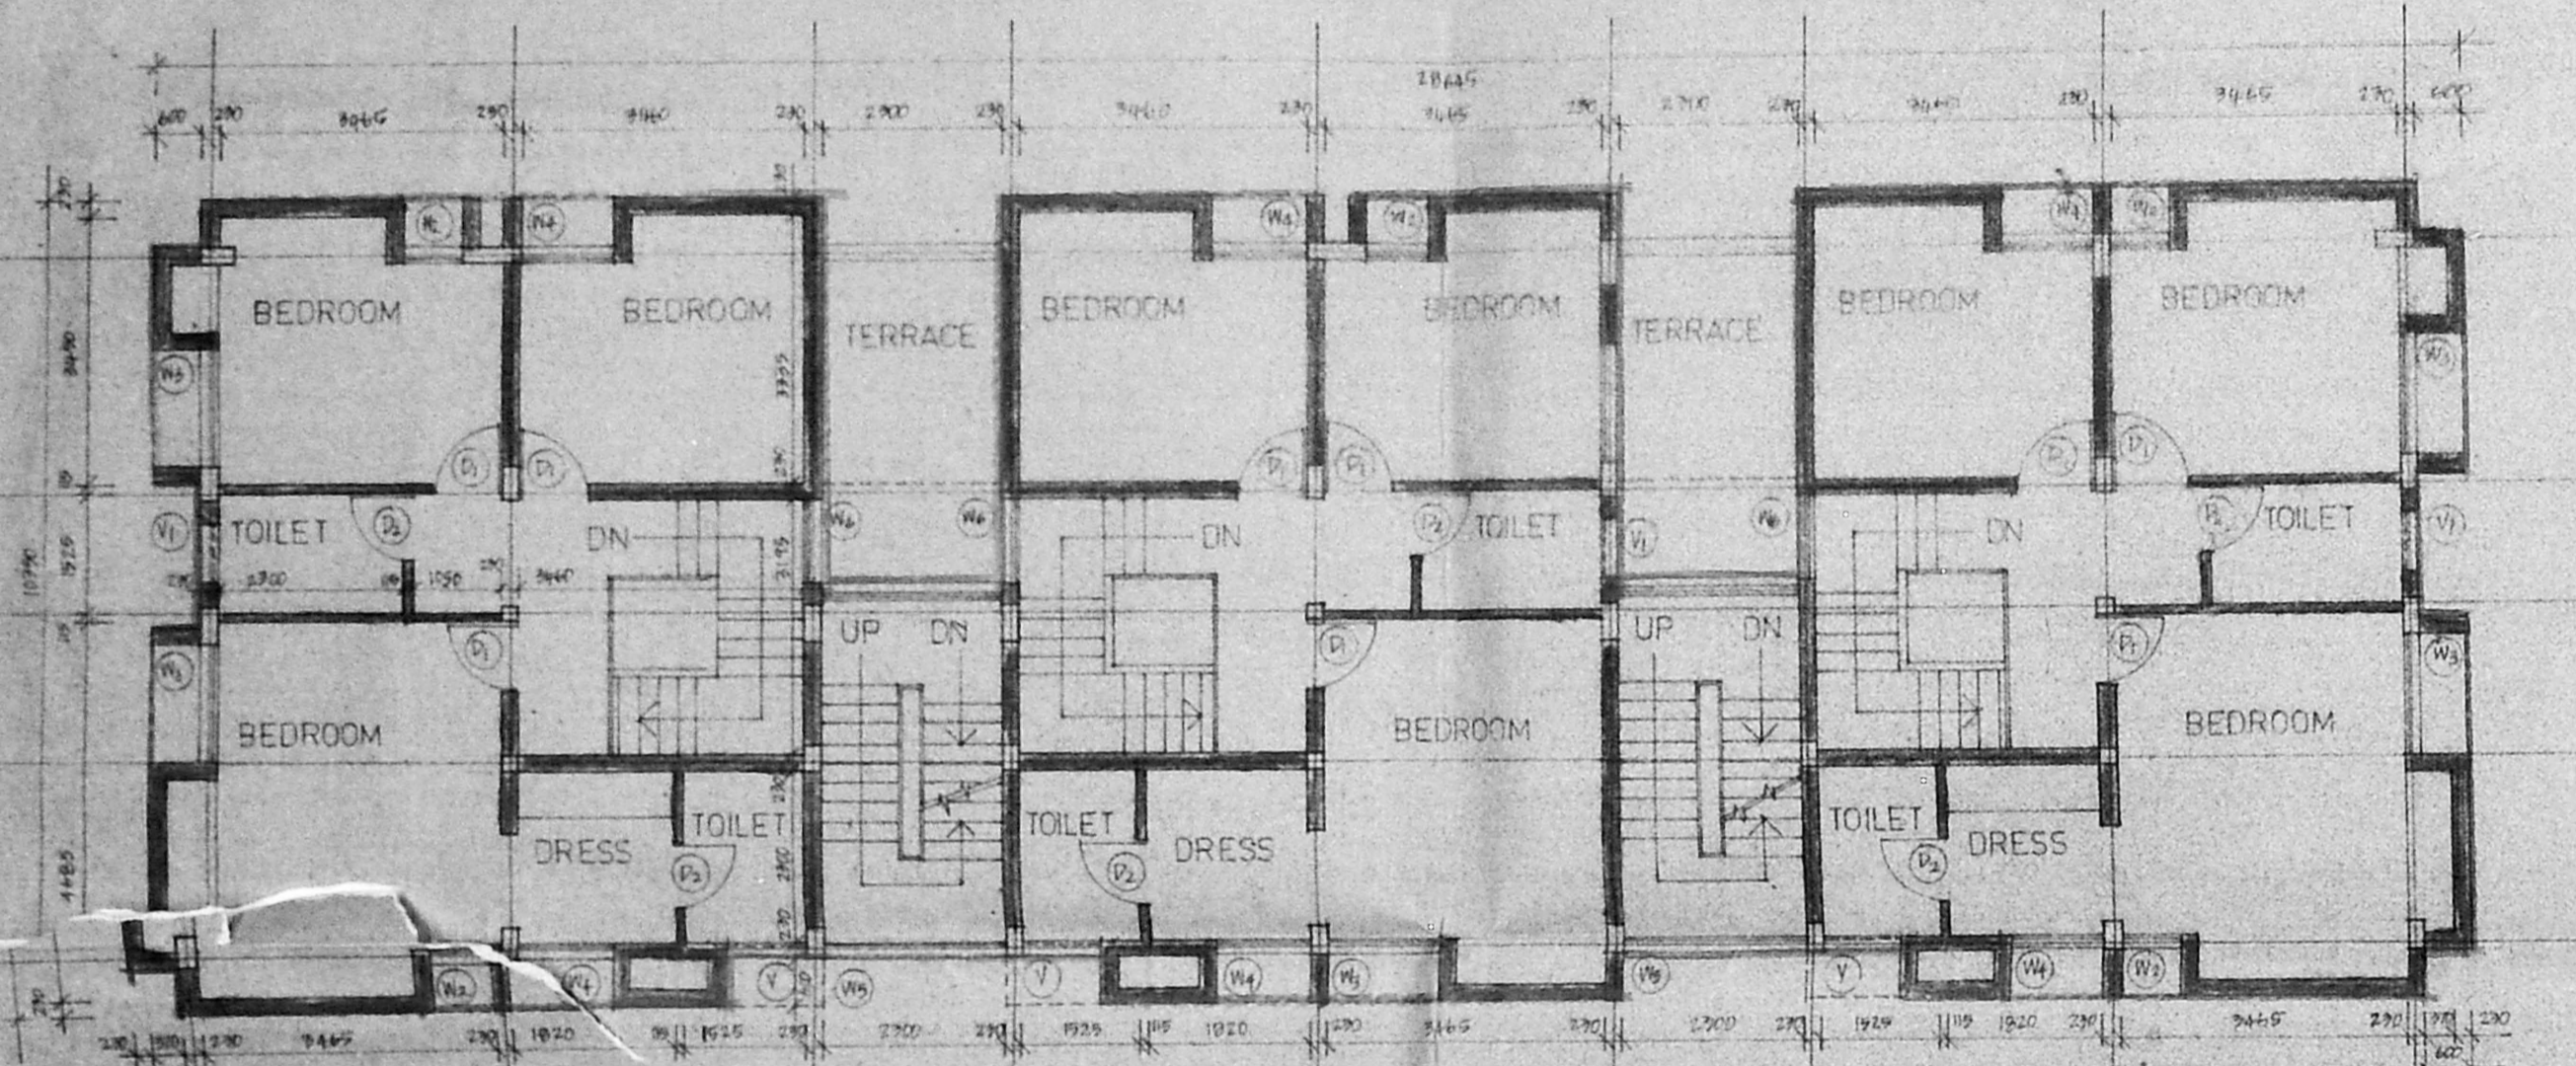


FIRST FLOOR PLAN & THIRD FLOOR PLAN

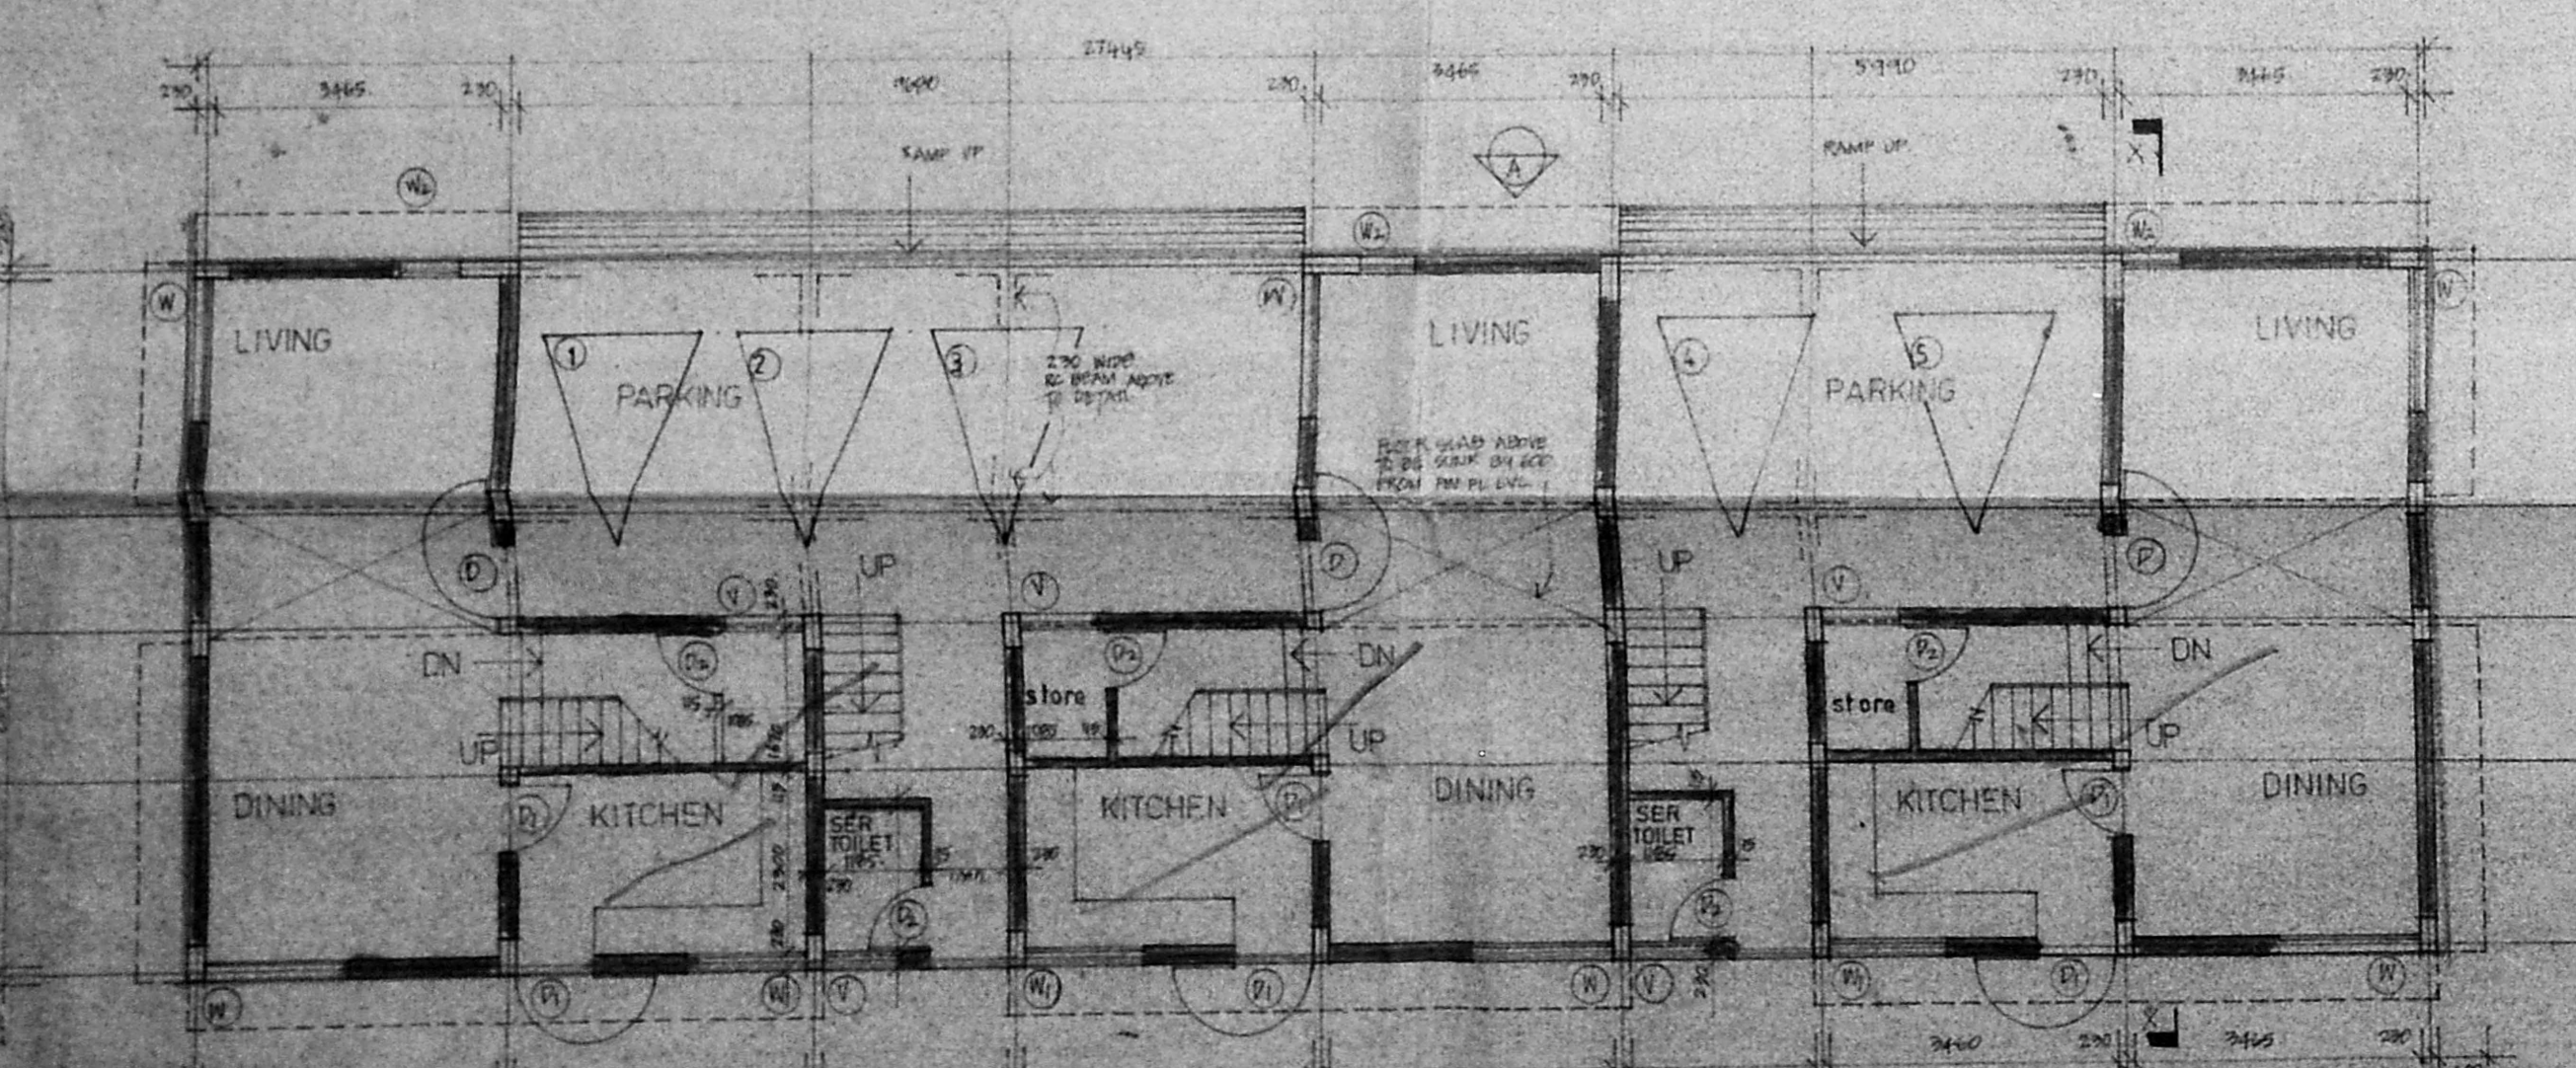


GROUND FLOOR PLAN

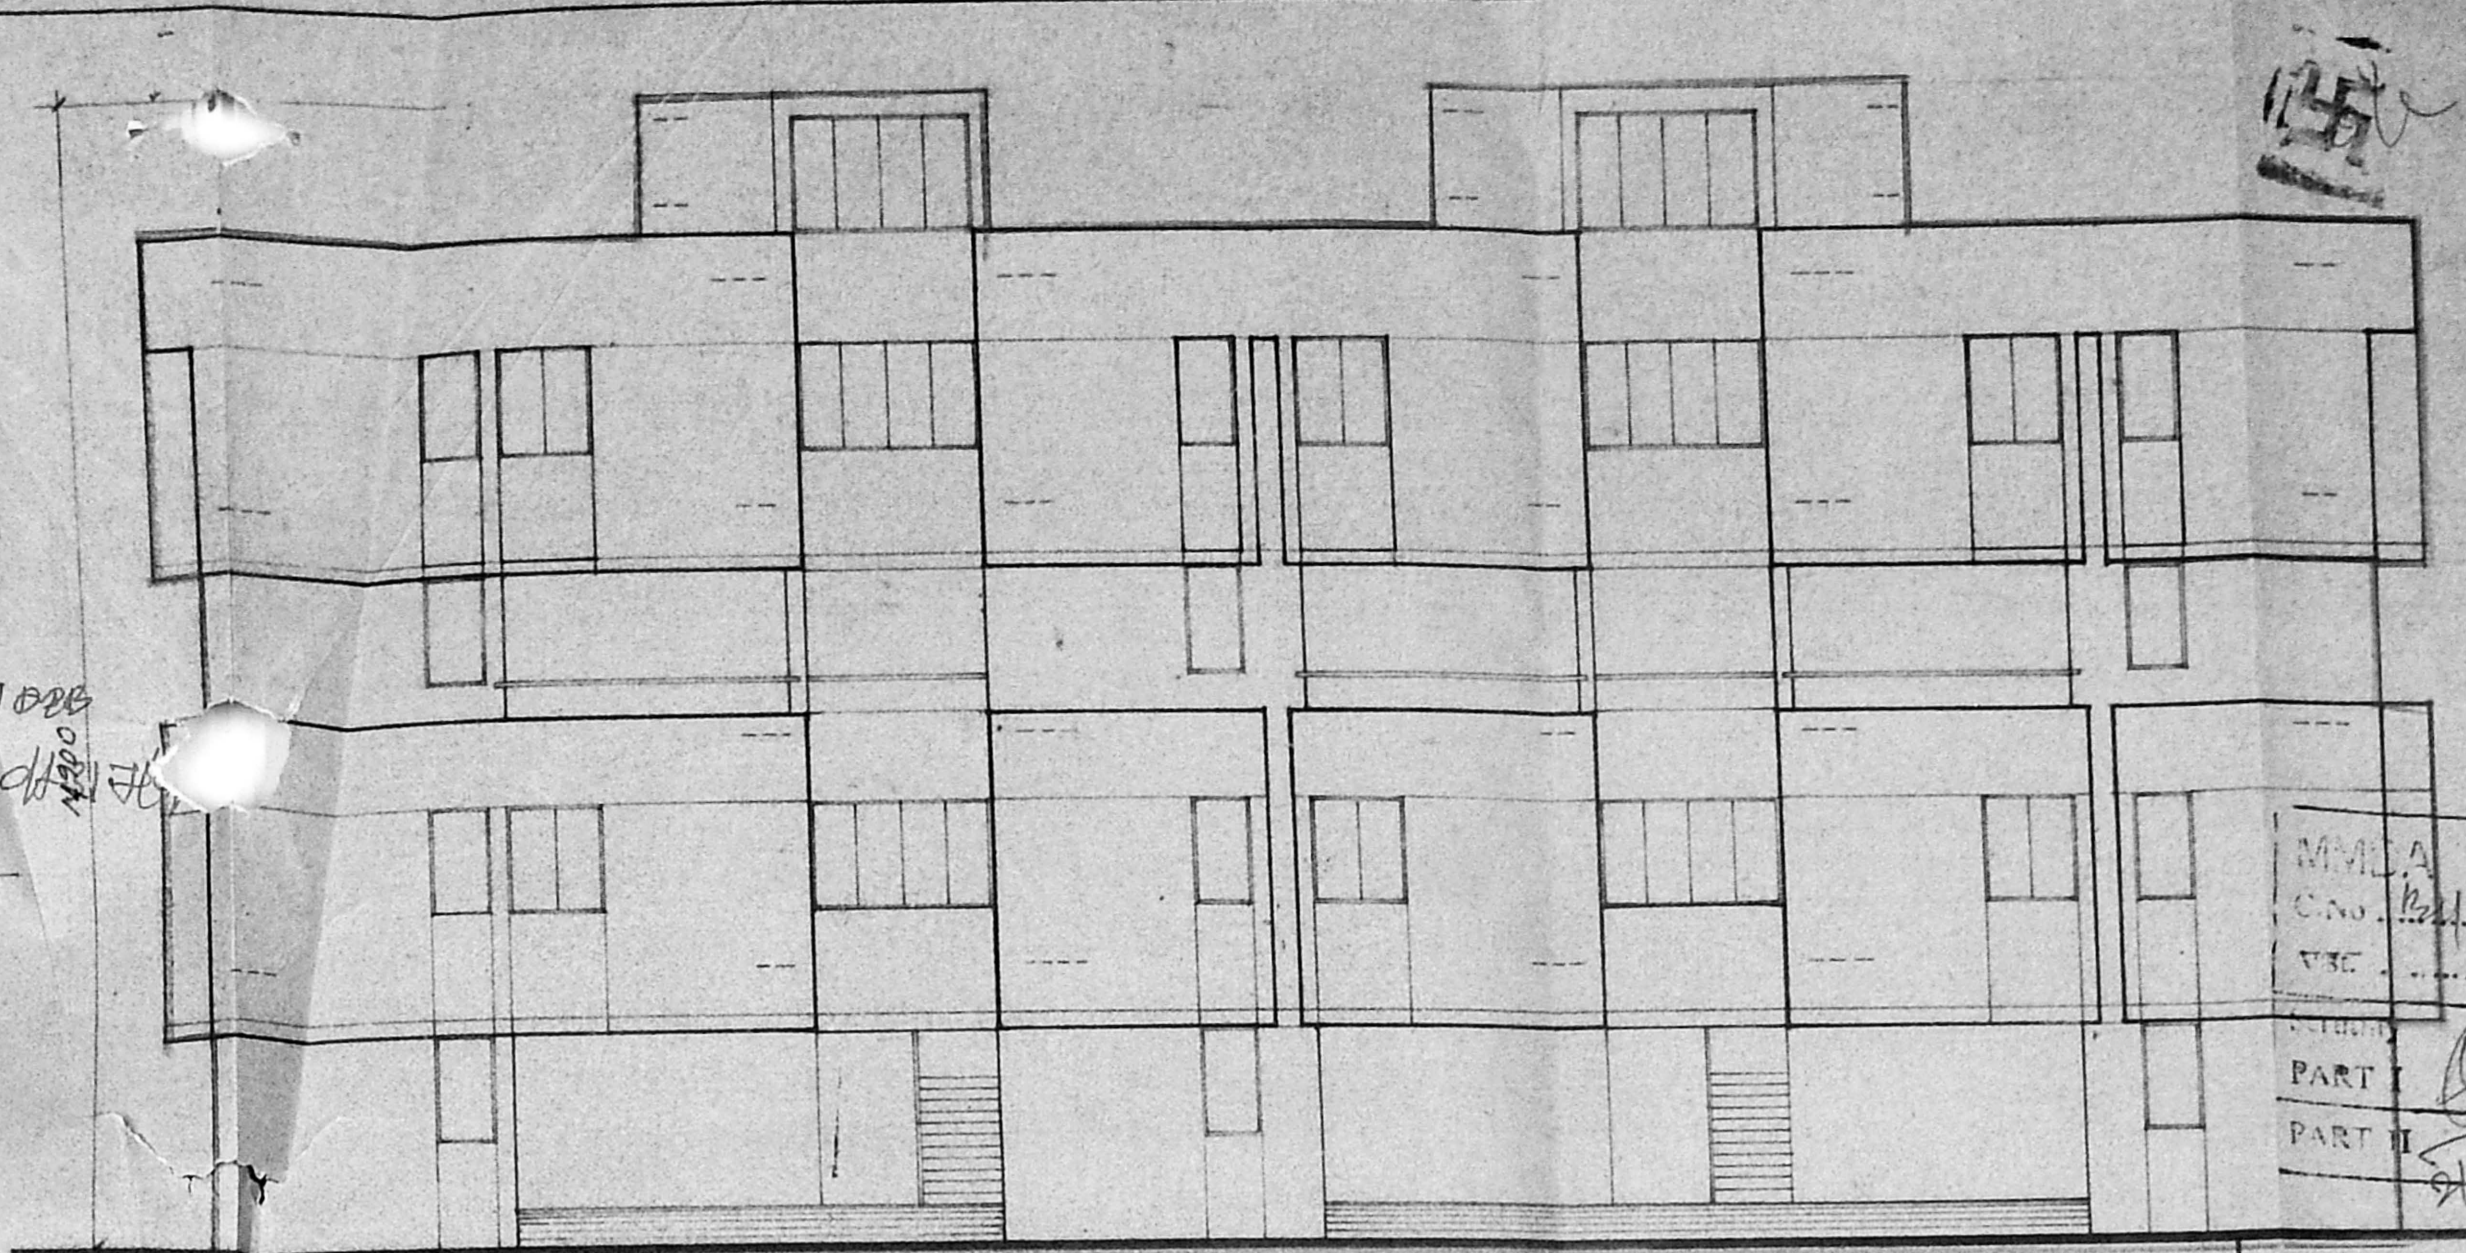


ELEVATION A

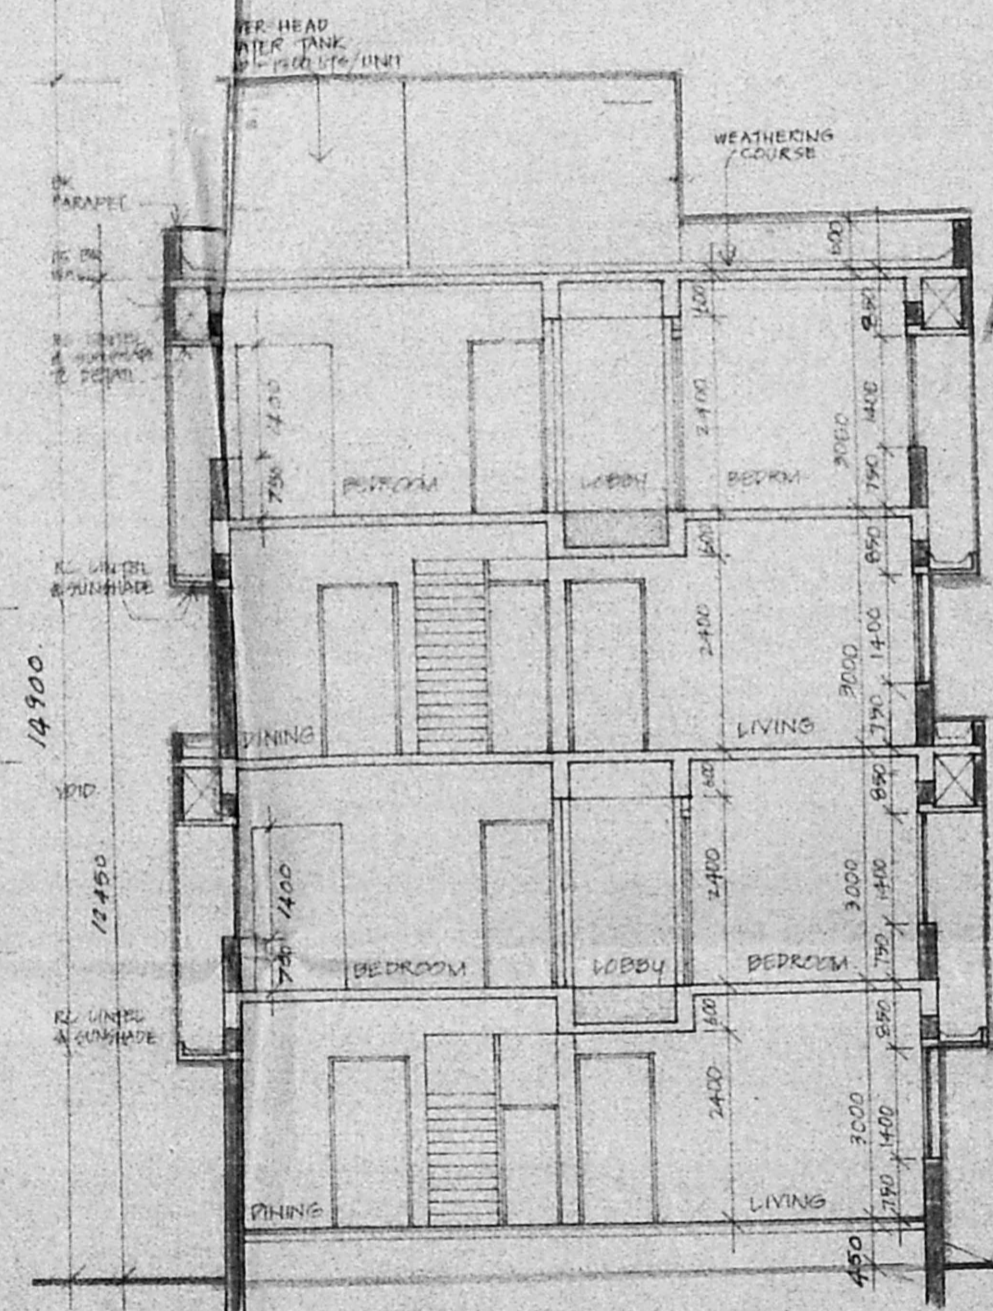


SECTION XX

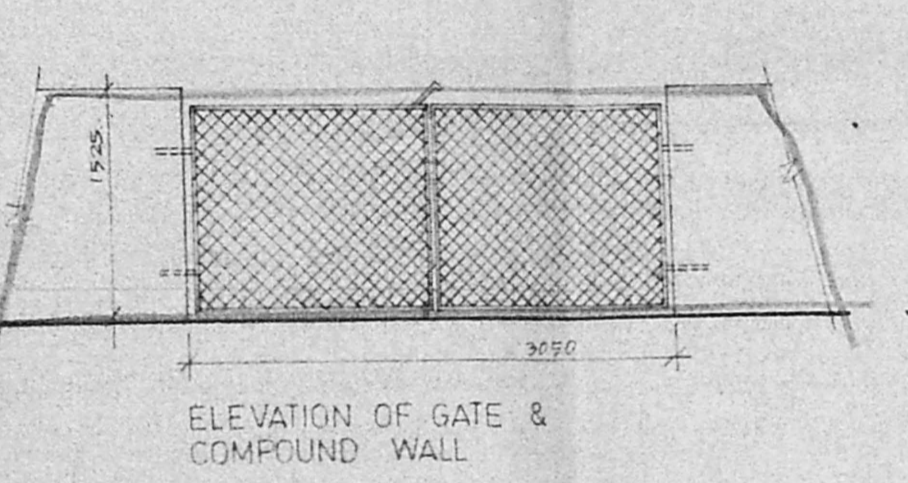


ELEVATION OF GATE & COMPOUND WALL

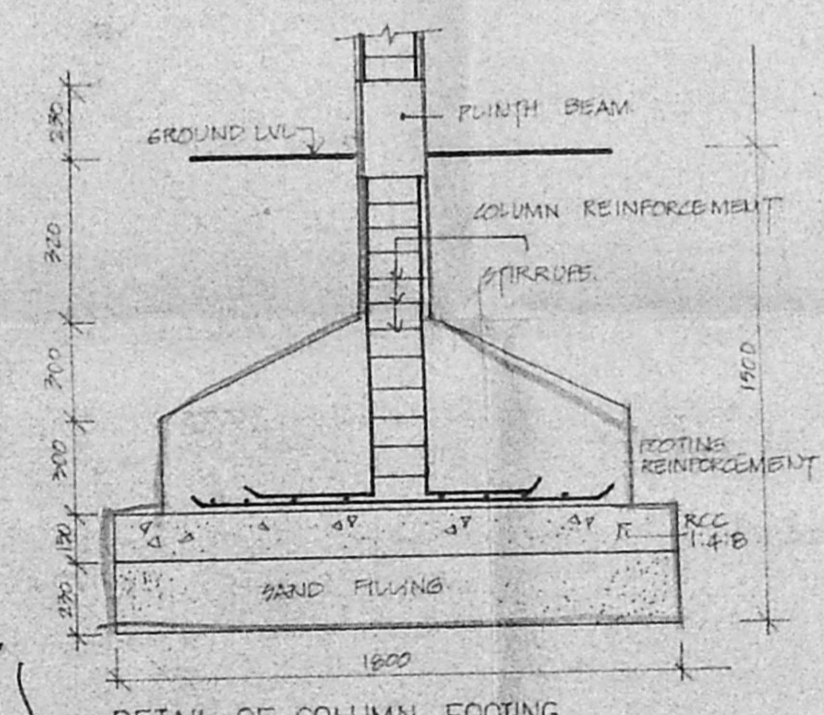


DETAIL OF COLUMN FOOTING

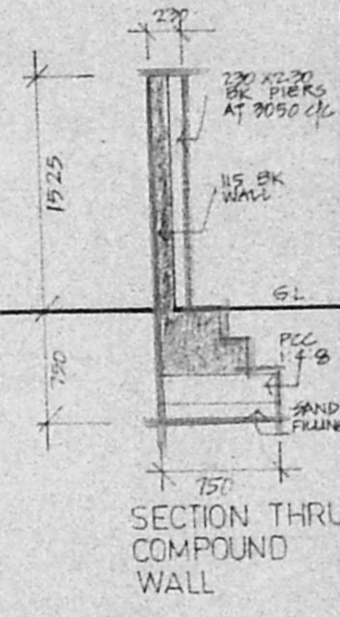

SECTION THRU COMPOUND WALL

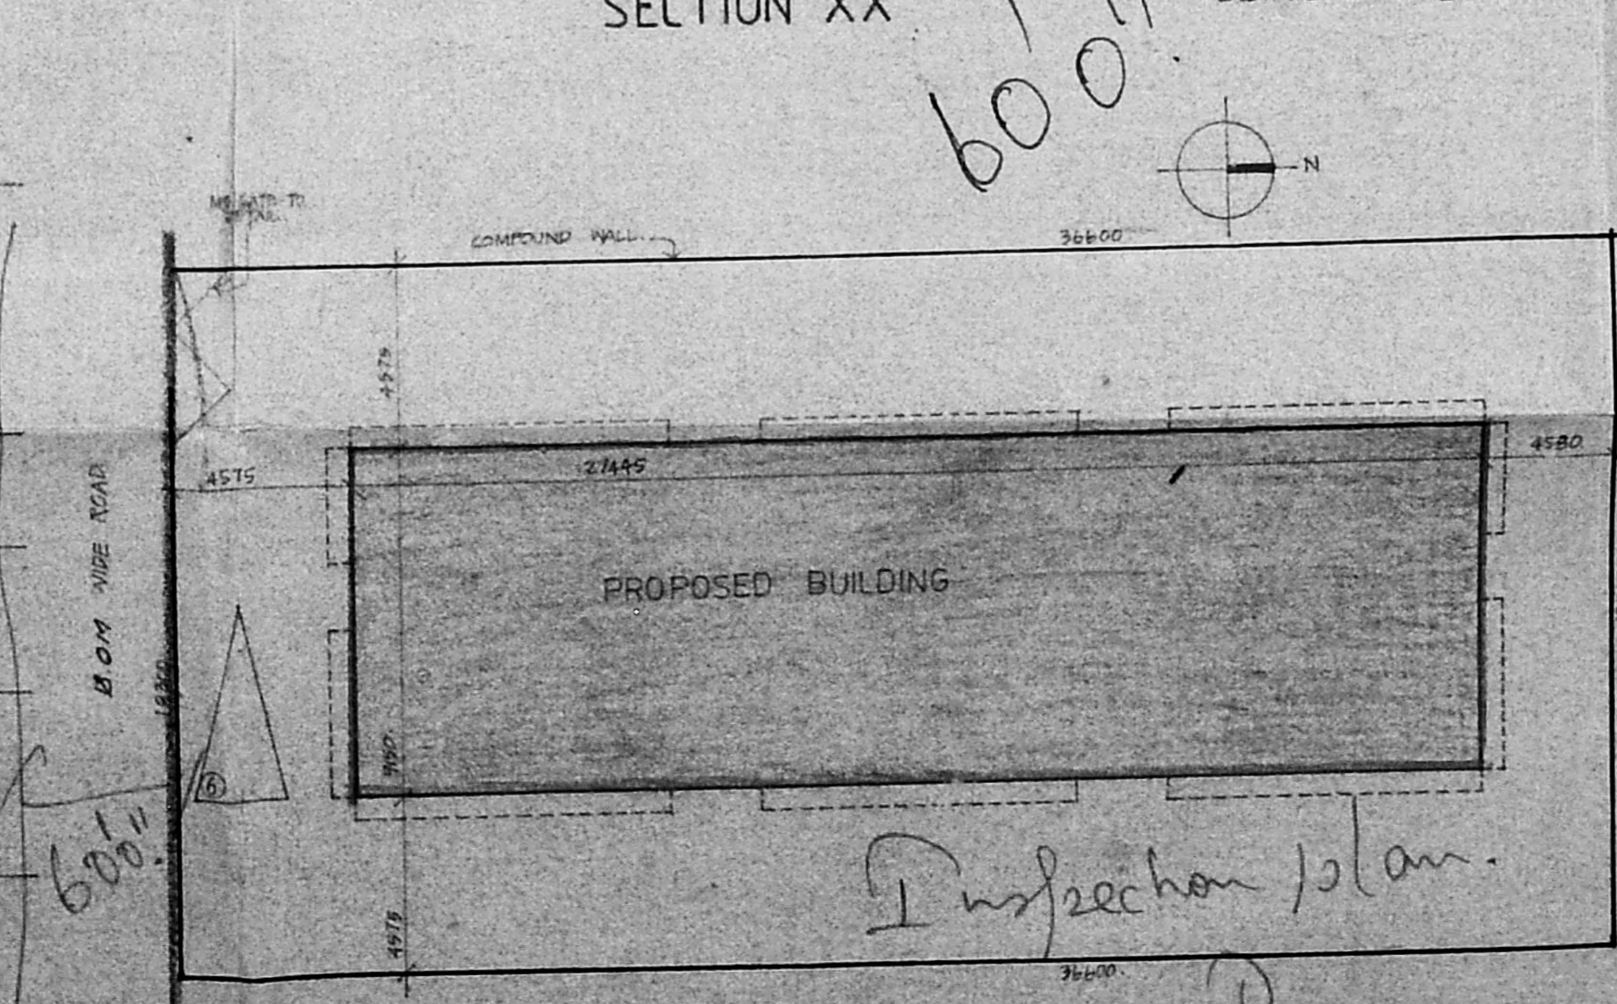

SITE PLAN

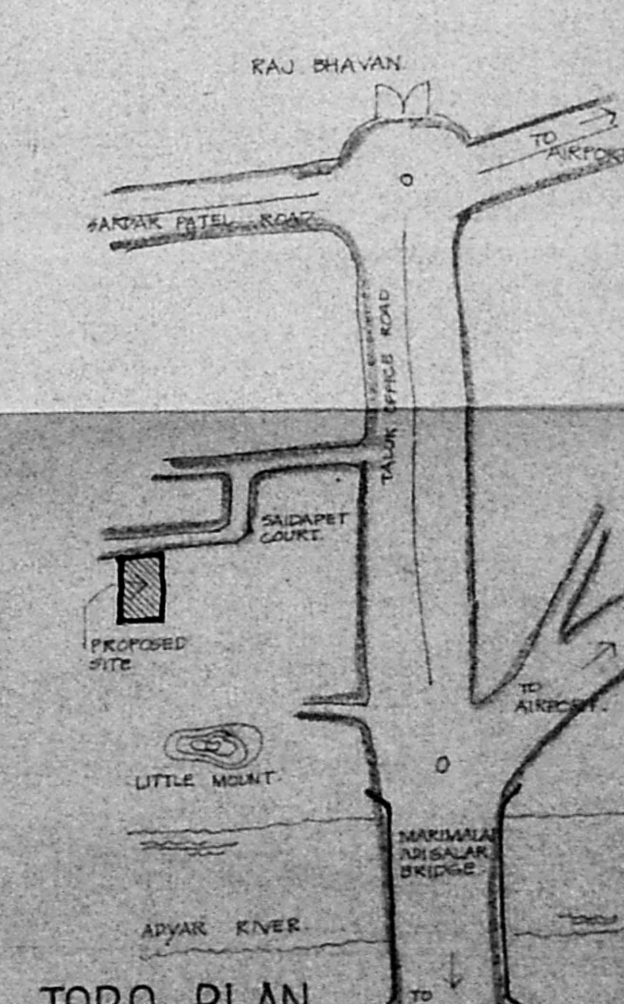

TOPO PLAN

**SPECIFICATIONS**  
 FOUNDATION - RCC COLUMN FOOTINGS WITH SUITABLE REINFORCEMENT.  
 SUPER STRUCTURE - RCC CO-1:2:4 RCC SLABS/BEAMS WITH BRICK WALLS.  
 FLOORING - MOSAIC JOINERY - STEEL CASEMENT & TEAK WOOD.  
 ROOF - 1:2:4 RCC SLAB FINISHES - INTERIORS PAINTED WITH PLASTIC EMULSION & EXTERIORS WITH CEMENT PAINT.

**SCHEDULE OF JOINERY**

TYPE	OPENING SIZE (W x H) IN FT.	DESCRIPTION
D	1000 x 2150	TW FRAMED TW PANELLED DOOR TO DETAIL
D1	900 x 2150	TW FRAMED DOOR WITH MARINE PLA PANELS
D2	850 x 2150	SAME AS D1
W	1800 x 1400	NON STD STEEL CASEMENT WINDOW TO DETAIL
W1	1800 x 1400	SAME AS W
W2	1800 x 1400	SAME AS W
MMDA B/PP NO. B1/13545/232/91/008  
 No. B1/722/91/21/1911  
 Date: 31/7/91

*Vacant Boundaries not demarcated*

*T.M.R. Chandra*

OWNER'S SIGNATURE:  
**PROPOSED RESIDENTIAL UNITS FOR MR. T. MOHAN CHANDRA MENON** IN PLOT NO:102, S.NO: BLOCK NO: SRINAGAR CLDY., SAIDAPET, MADRAS.

GROUND FLOOR PLAN, FIRST SECOND & THIRD FLOOR PLAN, ELEVATION A, SECTION XX

SCALE - 1:100 DATE - 1-1-1991

ARCHITECT  
*P. T. Krishnan*

**P.T. KRISHNAN** ARCHITECT  
 R. A. NO. 83,  
 1 SECOND STREET, WILLINGDON BARBERS CLDY, MADRAS 600 006.




Sw 73

MMDA B/PP No. /  
 C.No. B/7724/91 /  
 ANSL .....  
 Scrutiny .....  
 PART I .....  
 PART II 2/15/91  
 A.M. D.P.

B/13545/232/91 B/Bdt 31.7.91

Planning Permit No. ....  
**APPROVED**  
 SUBJECT TO THE CONDITIONS IN  
 THIS OFFICE LETTER.  
 B/7724/91 Date 31/7/91  
 FOR MEMBER SECRETARY  
 MADRAS METROPOLITAN  
 DEVELOPMENT AUTHORITY  
 MADRAS - 600 009.

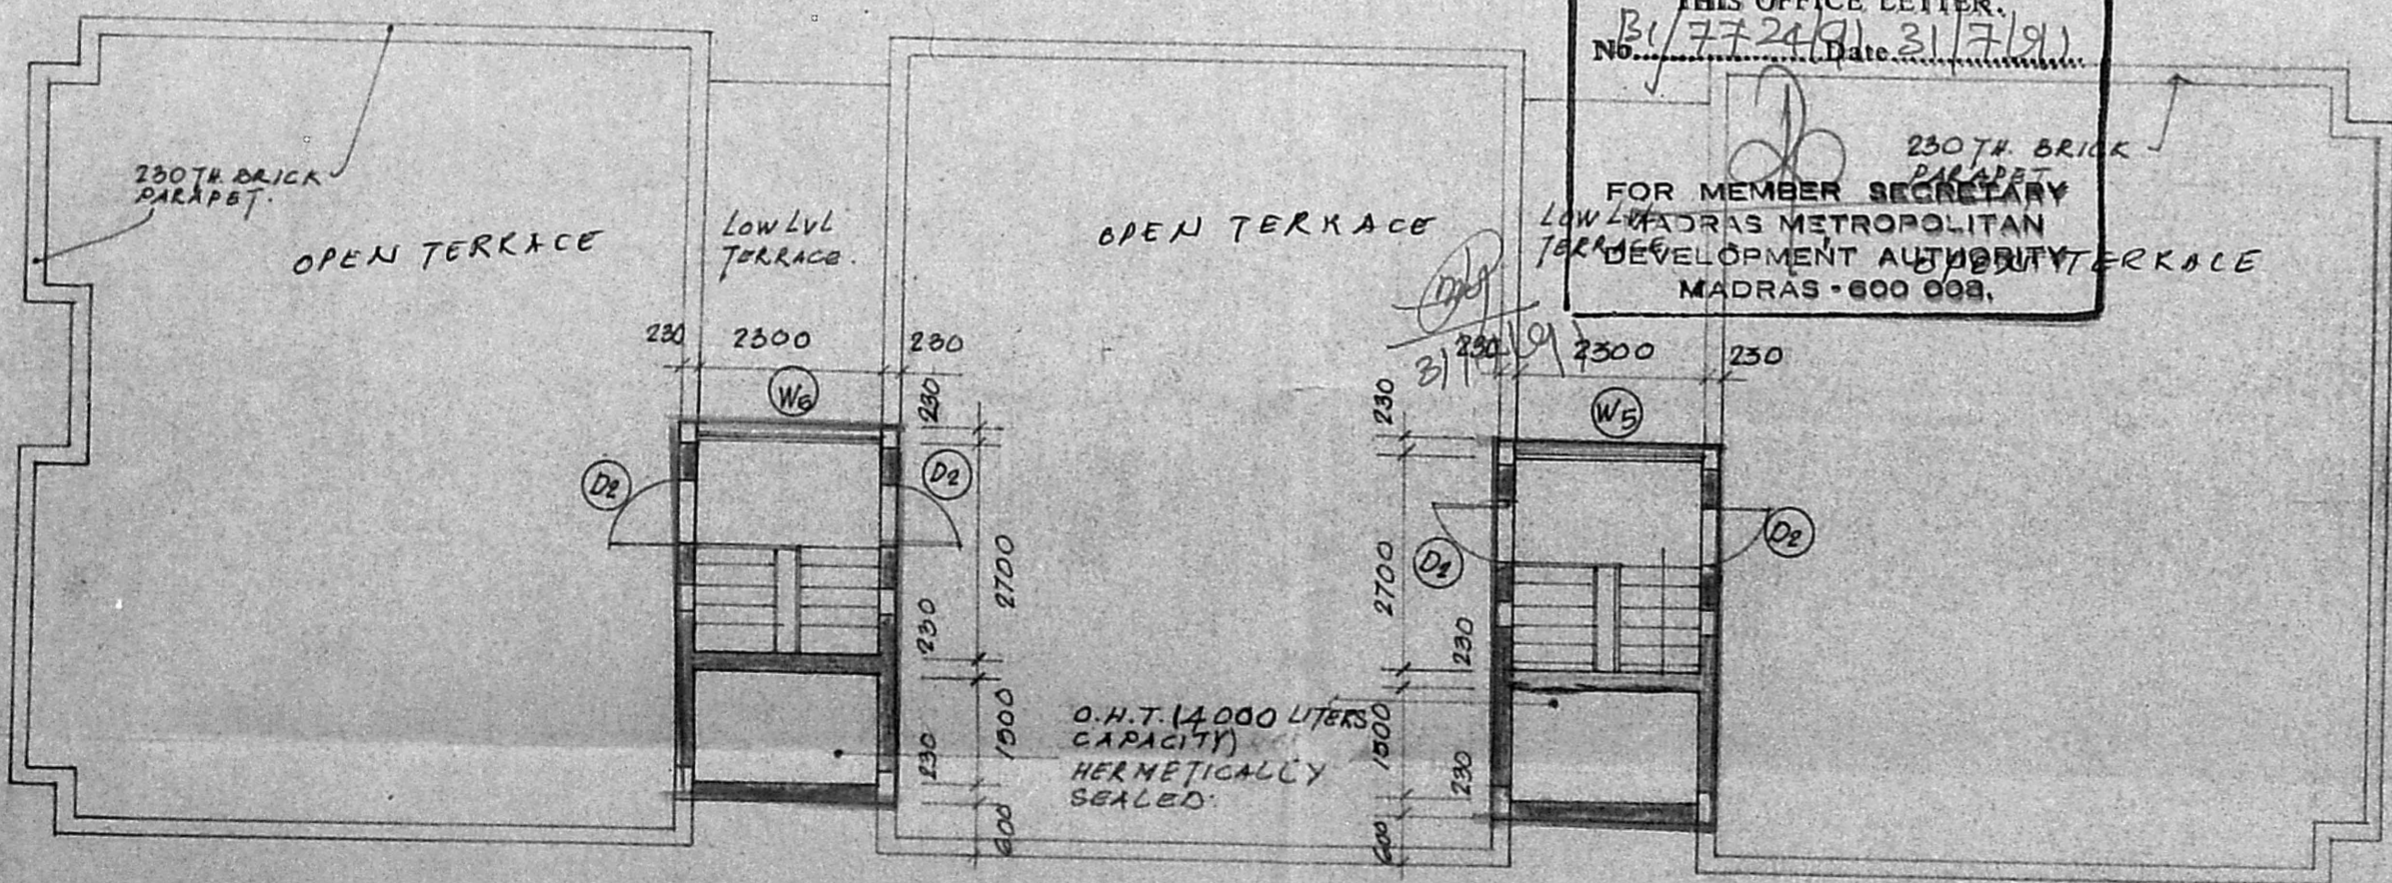

TERRACE PLAN

T. Mohan Chandra Menon  
 OWNER'S SIGNATURE

PROPOSED RESIDENTIAL UNITS  
 FOR MR. T. MOHAN CHANDRA MENON  
 IN PLOT NO: 102. S.NO:  
 BLOCK NO SRINAGAR COLONY  
 SAIDAPET MADRAS -

TERRACE PLAN.  
 SCALE: 1:100. DATE:  
 ARCHITECT:  
 P. T. Krishnan  
 P. T. KRISHNAN  
 ARCHITECT  
 1, SECOND STREET  
 WALLACE GARDEN MADRAS - 6.  
 R. A. NO. 83.

DRAWN	CHECKED	JOB NO	DRG NO
		273	