

SCHEDULE OF JOINERIES.

TYPE	DESCRIPTIONS	SIZE
D	FLUSH DOOR	3' 3" x 7' 0" (1001 X 2135)
D1	"	3' 0" x 7' 0" (915 X 2135)
D2	"	2' 6" x 7' 0" (762 X 2135)
D3	"	2' 0" x 7' 0" (610 X 2135)
W	GLAZED WINDOW	
W1	"	
W2	"	
W3	"	
V	VENTILATOR	


MMDA (B)/PP No. 151/1
 C.No. 82/15/91
 ASBU
 Serating
 PART I
 PART II
 30/8
 A.P. D.M.

AREA DETAILS

	SQ.FT	SQ.M.
PLOT	9459	881.5
GROUND FLOOR	4558	423.5
FIRST FLOOR	4837	449.4
SECOND FLOOR	4837	449.4
TOTAL	14232	1322.6
PLOT COVERAGE	48%	
F.S.I.	1.49	

COLOUR INDEX

PROPOSED	
ROAD	
BOUNDARY OF SITE	

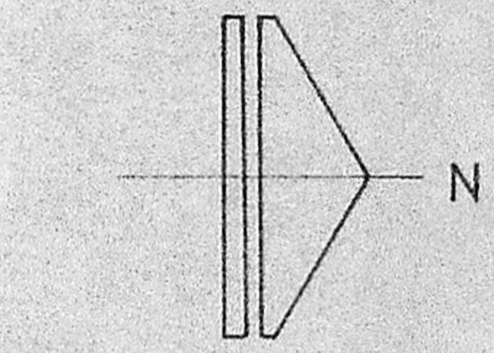

PROPOSED RESIDENTIAL FLATS AT
 DOOR No 19, S.No 333/A/1 OF
 VYASAR STREET, SALAIYUR VILLAGE,
 TAMBARAM MUNICIPALITY.

SCALE: 1:8'0" (1:100)

for Mrs. jancy sathya


Mrs. Jancy sathya

SIGNATURE OF OWNER


[Handwritten Signature]

B.VIJAYA KUMAR B.E.
 CONSULTING ENGINEER,
 LICENSED SURVEYOR
 Class I No. 135
 29, Parthasarathy Nagar, III St,
 ADAMBAKKAM, MADRAS-600 088.


WEATHERING COURSE 20mm SIZE
 BRICK JELLY IN LIME MORTAR 80mm THK
 AND TOP LAID WITH FLAT TILES IN CM-113.

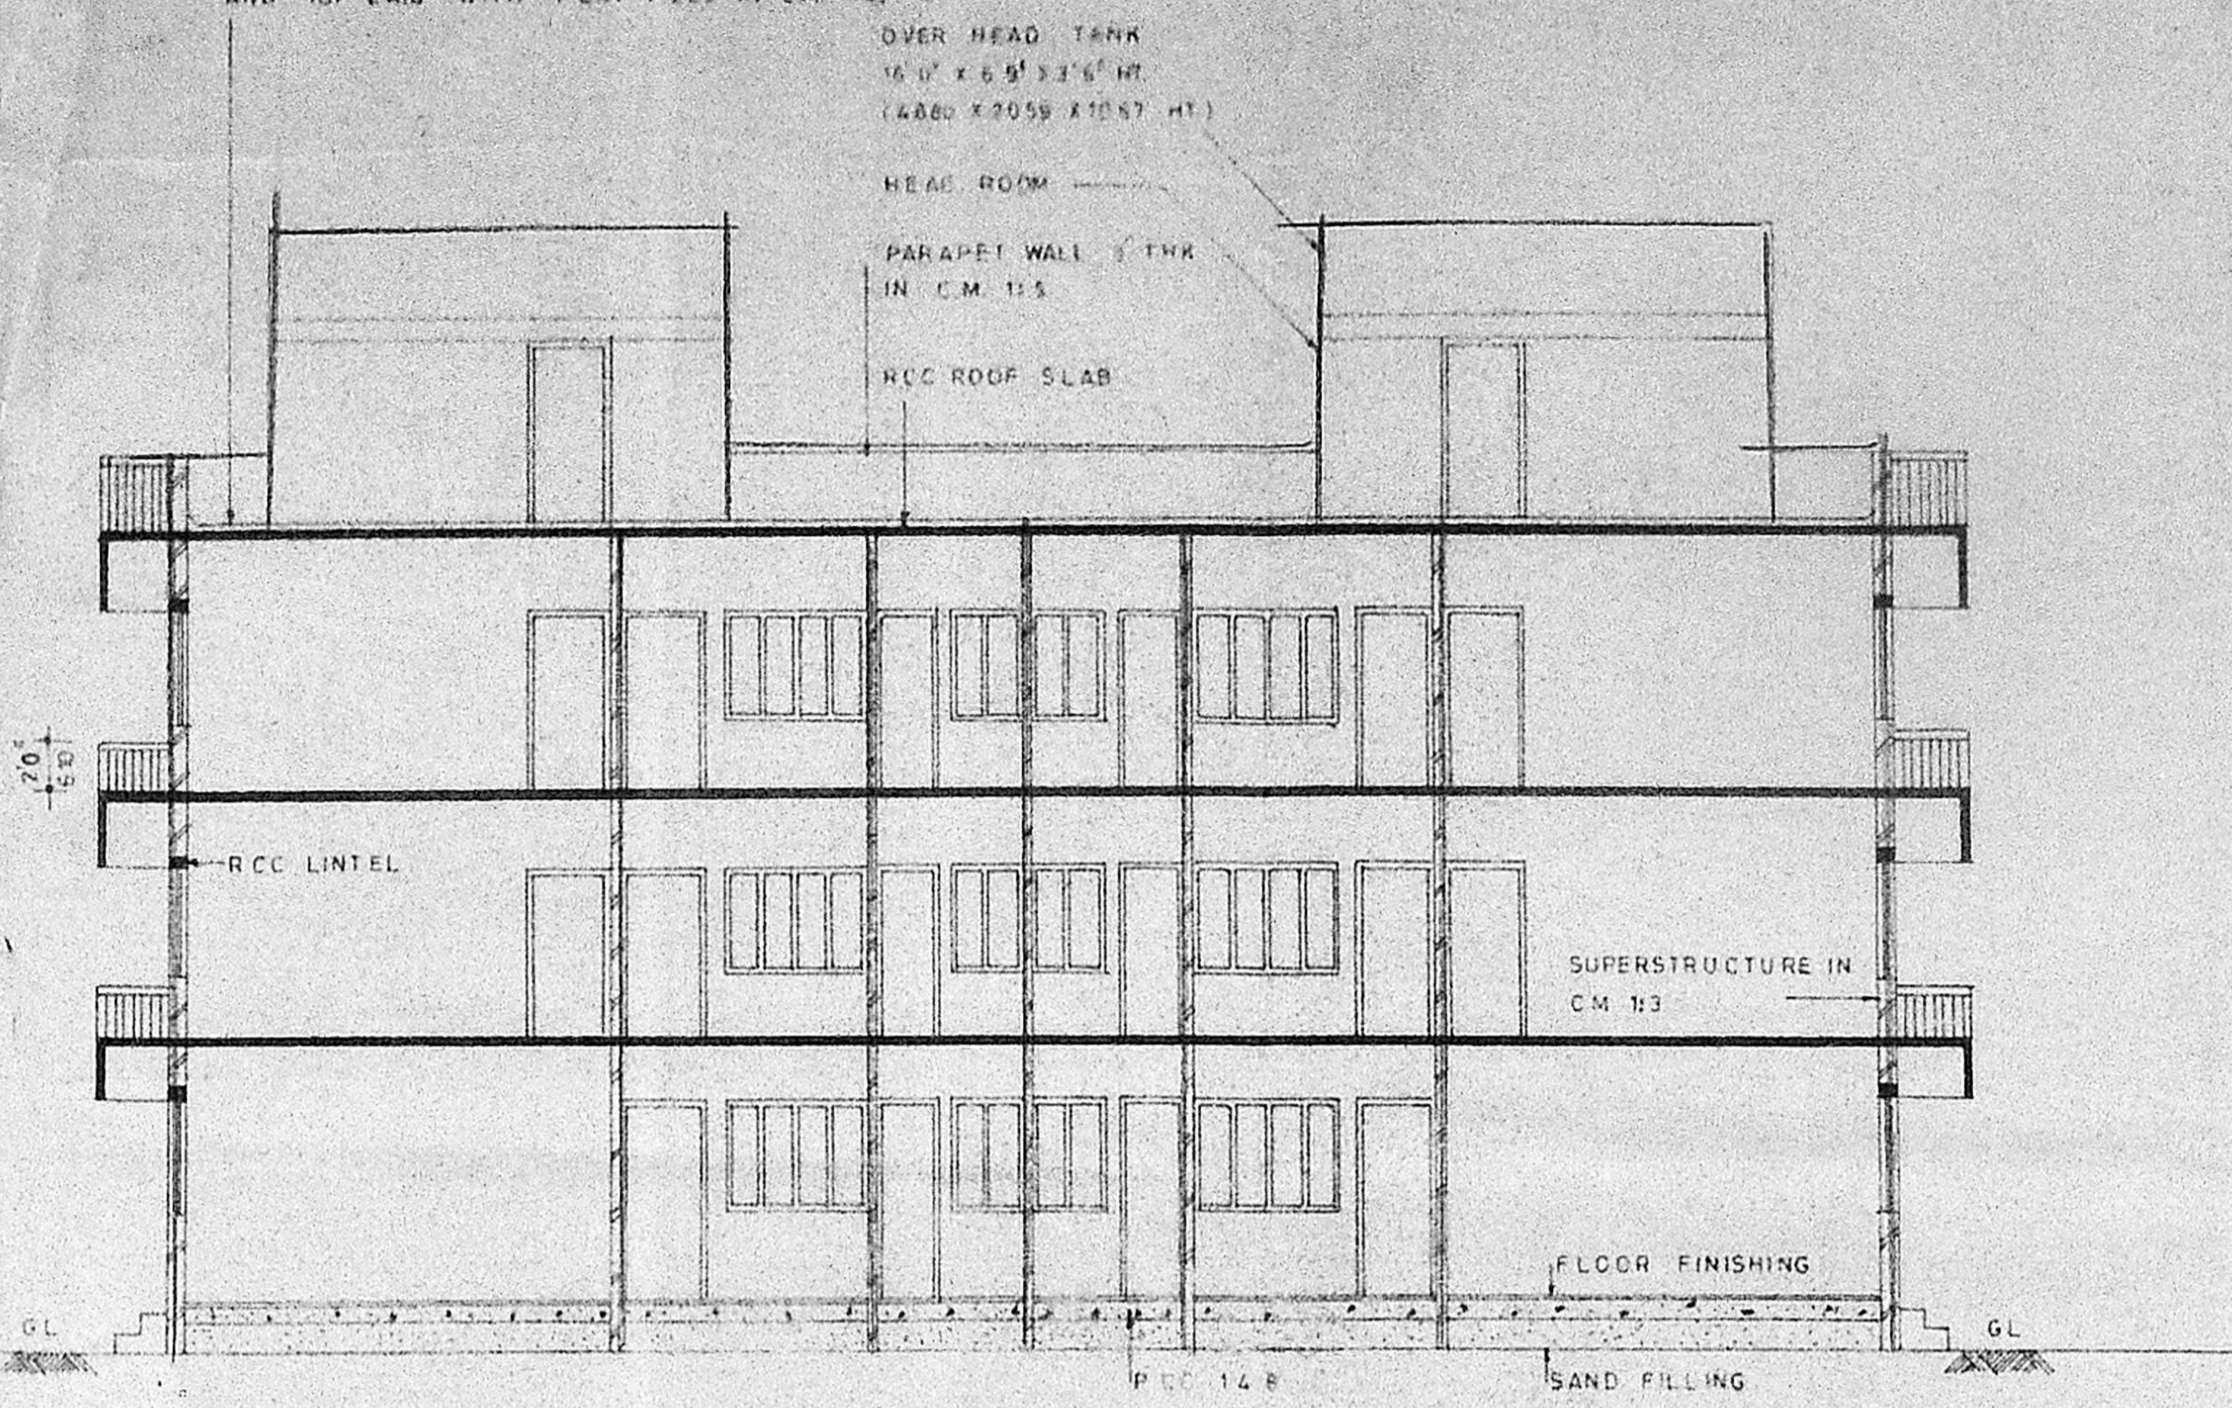


SECTION ON X-X

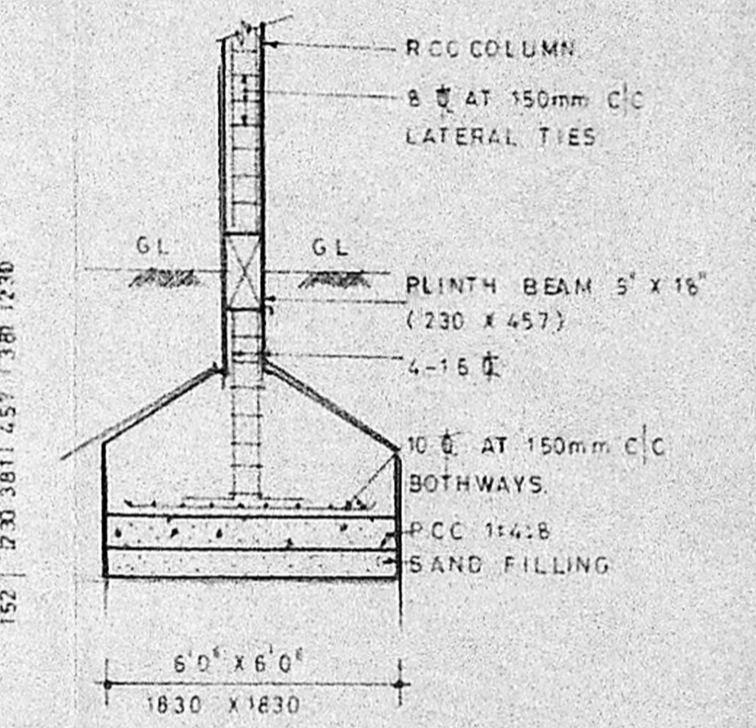


COLUMN FOUNDATION
 DETAIL
 SCALE: 1:8'0" (1:100)

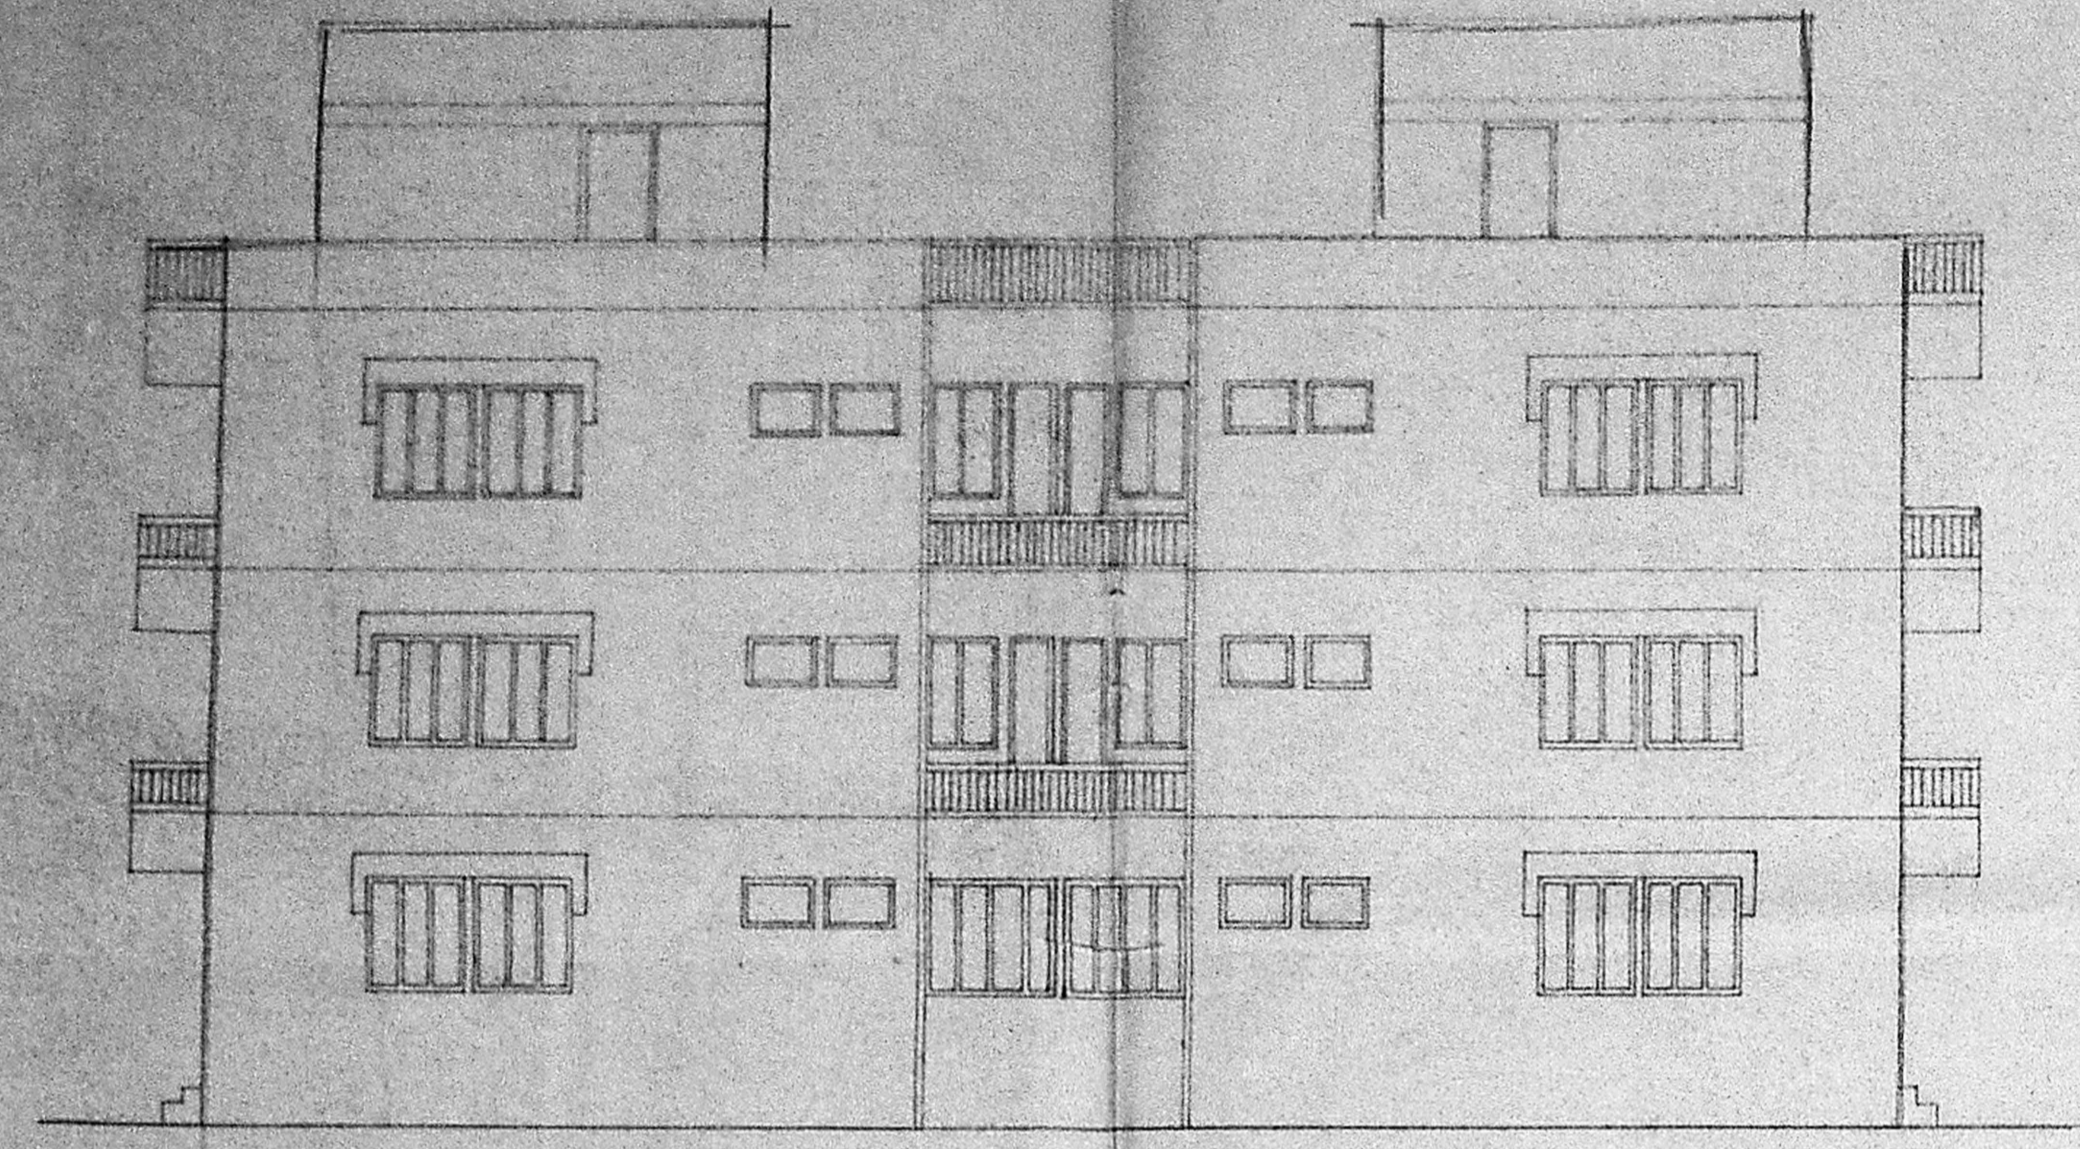

ELEVATION

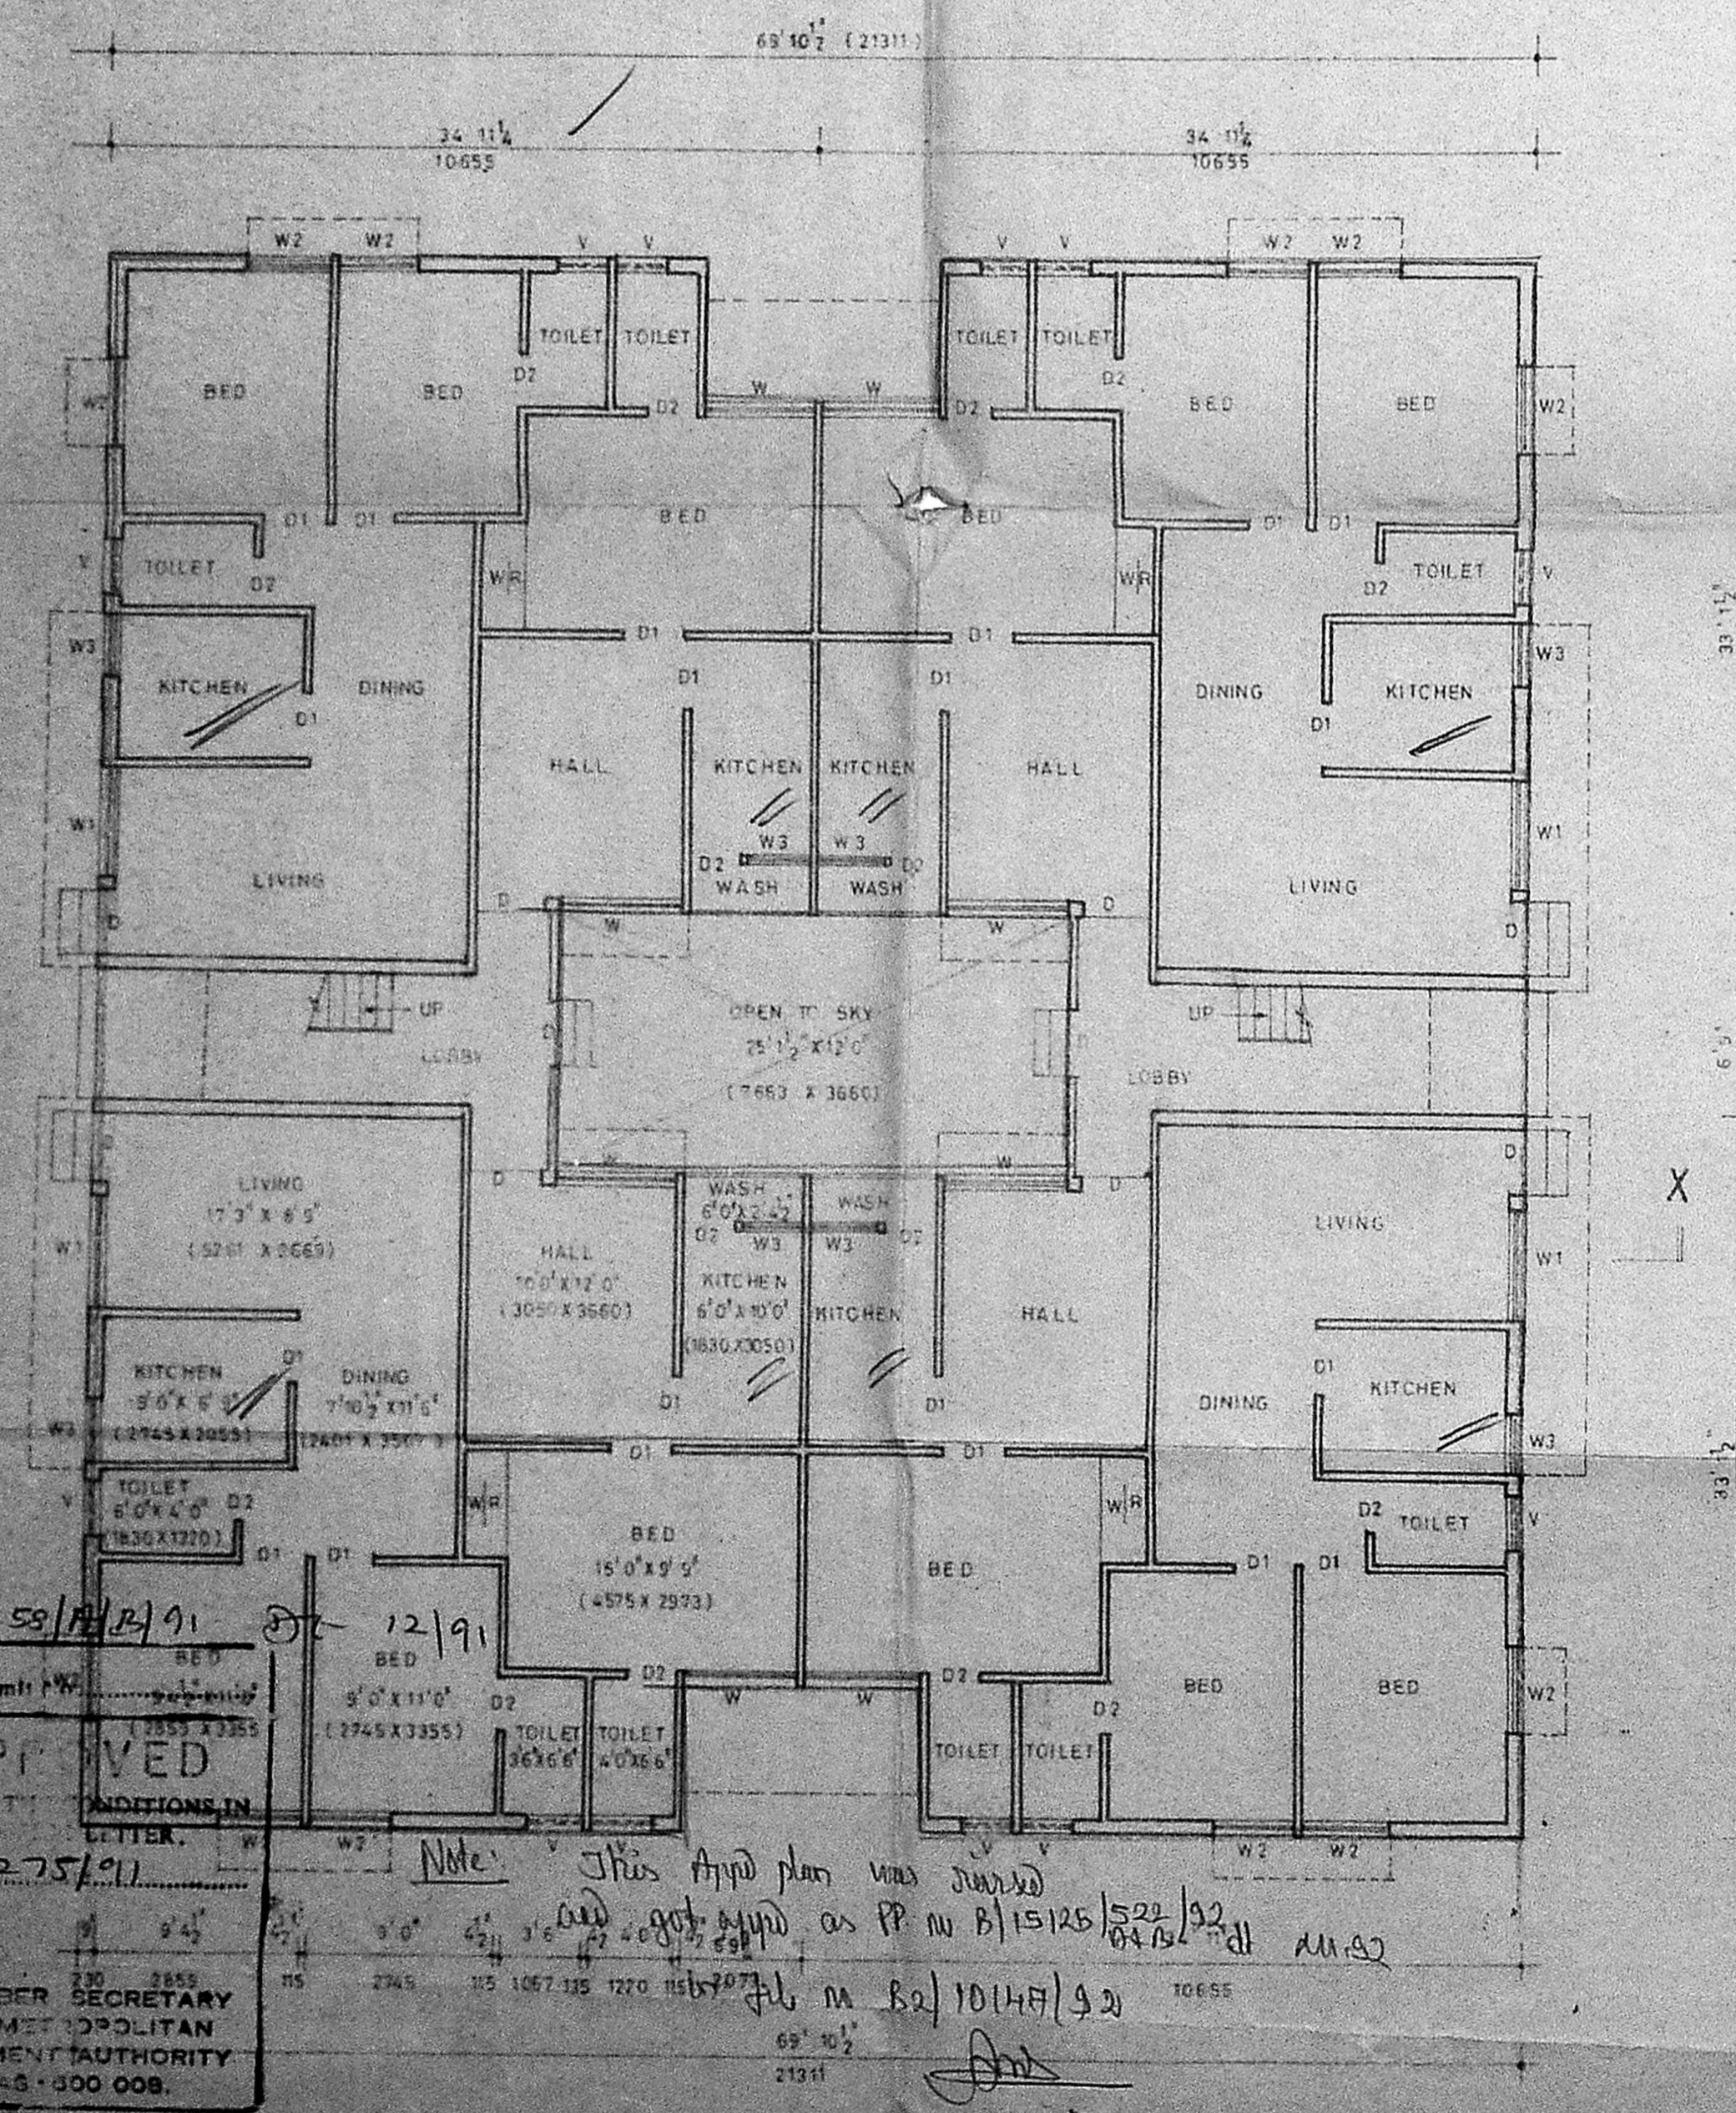


GROUND FLOOR PLAN

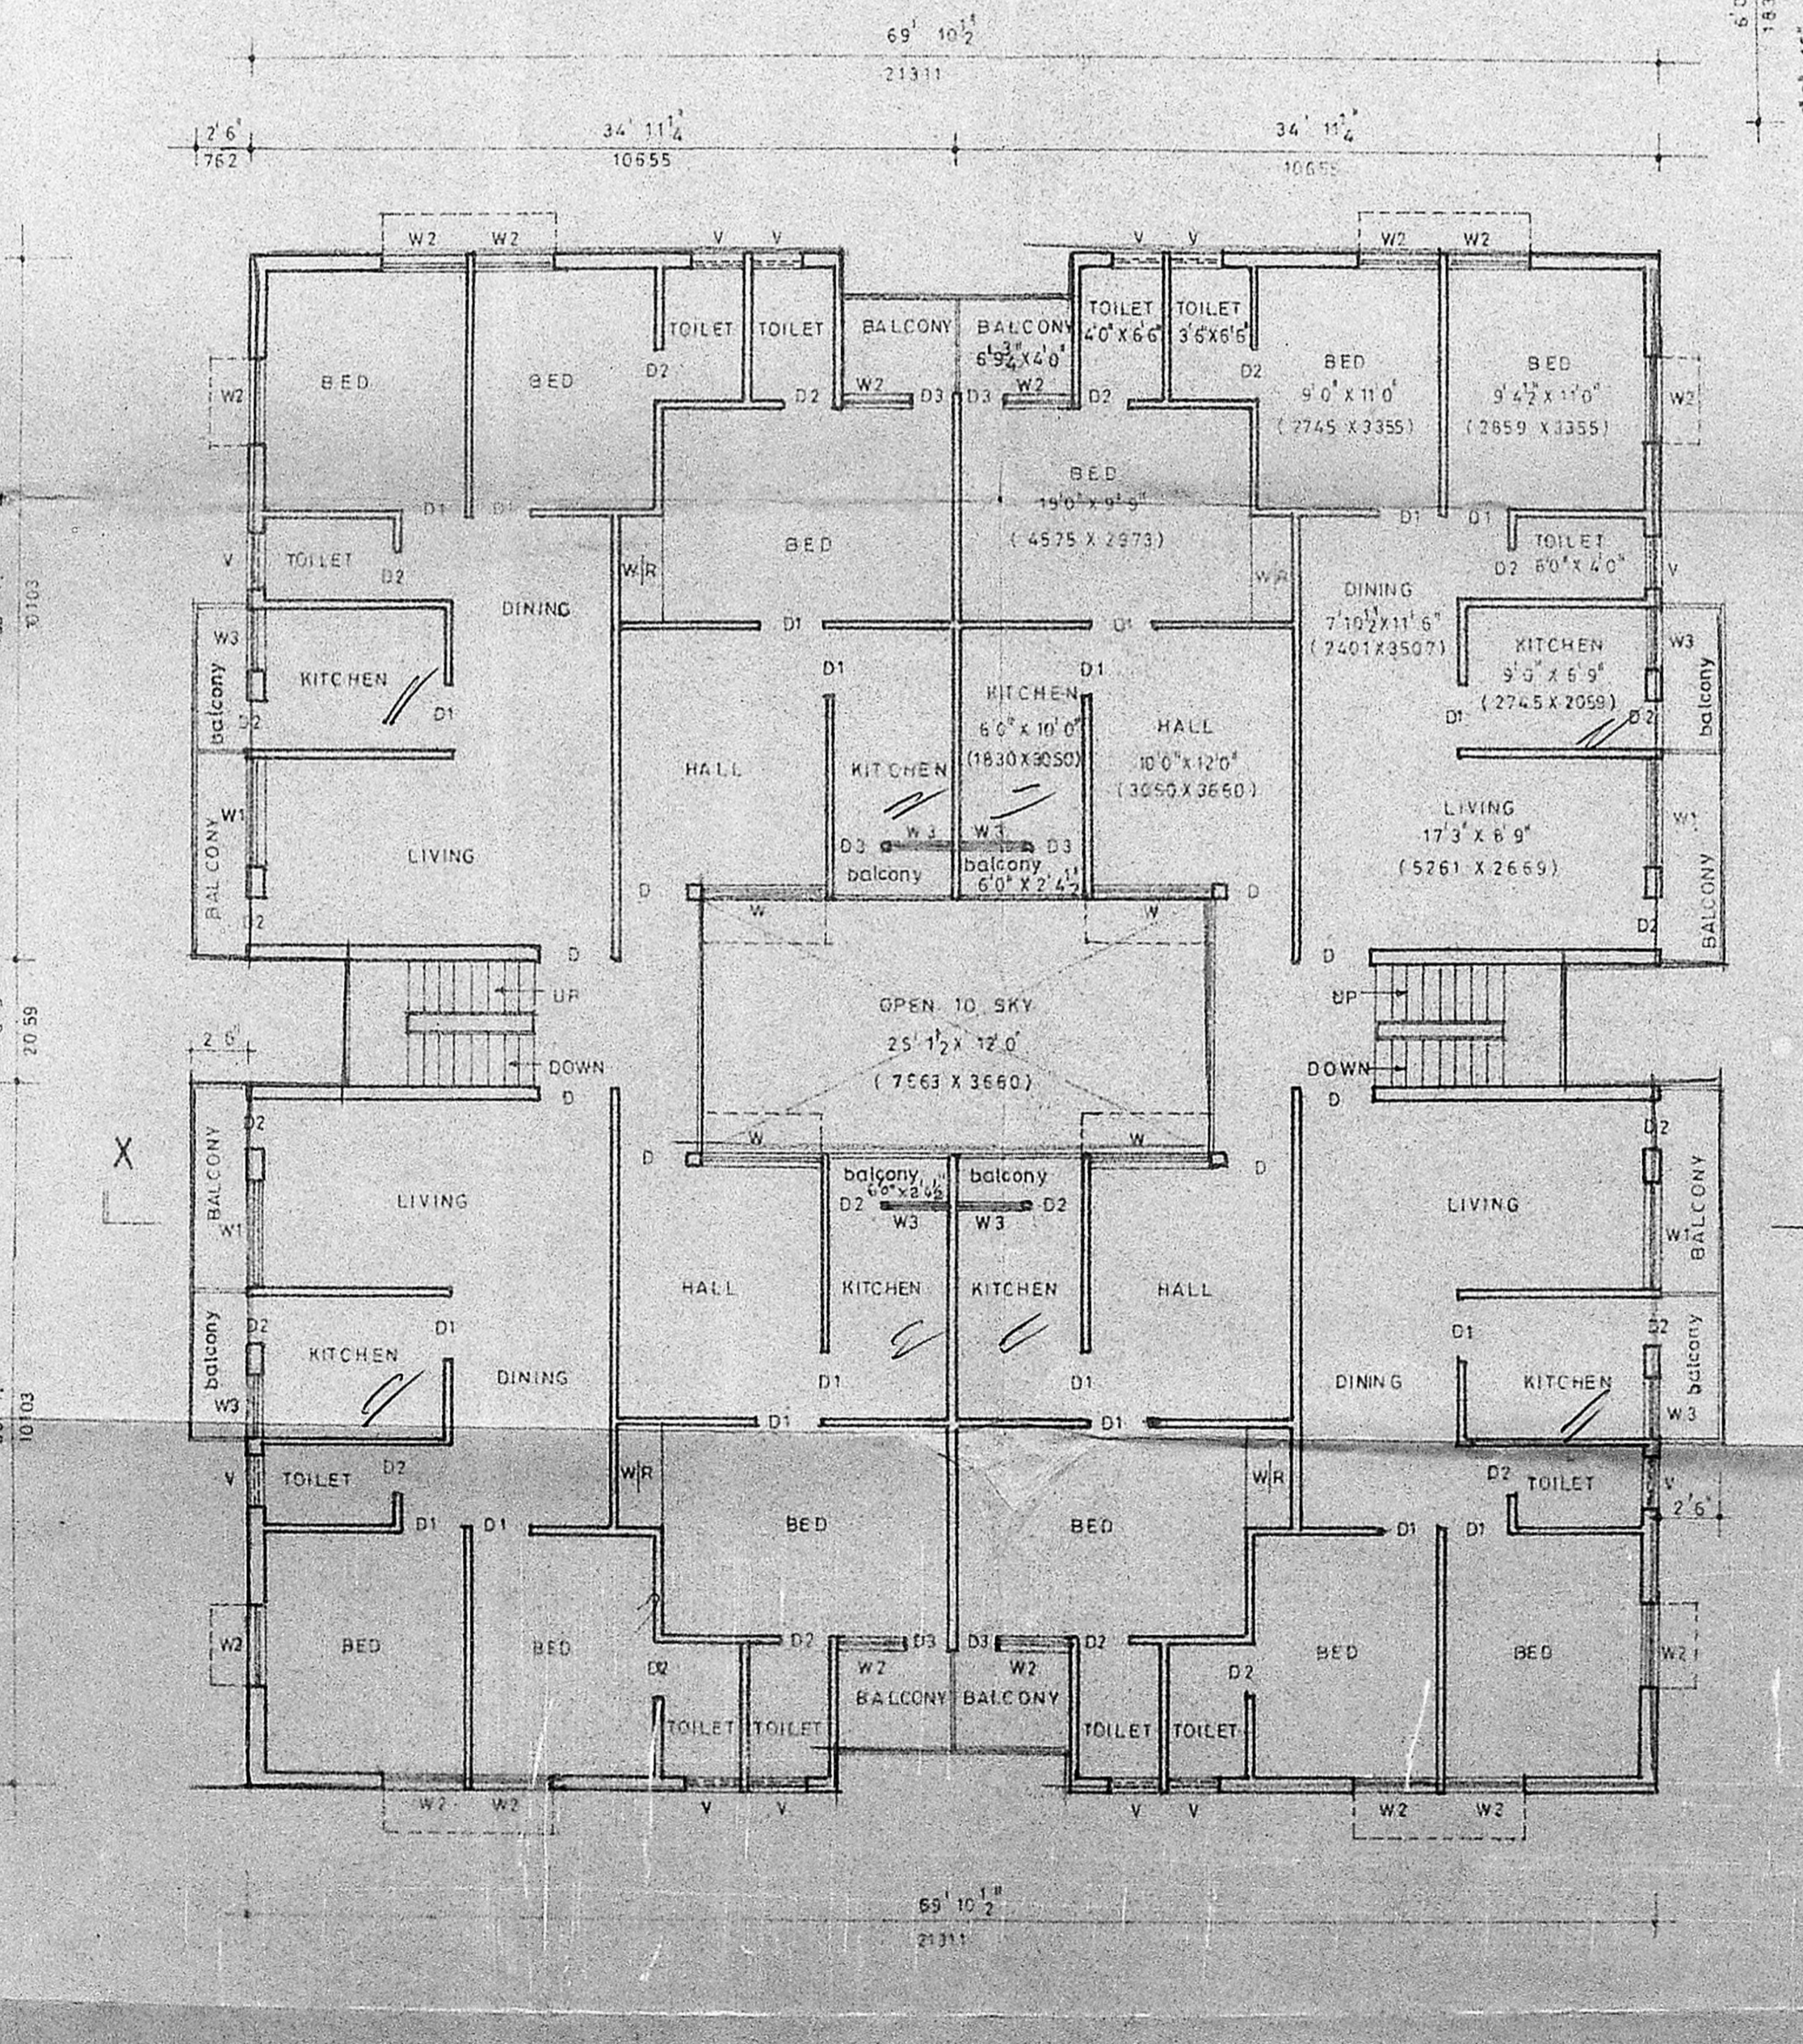


TYPICAL FLOOR PLAN (1 & 11)

B/13670/353/A/1/91
 12/91
 APPROVED
 SUBJECT TO THE CONDITIONS IN THIS LETTER.
 No. 21/82/25/91
 FOR MEMBER SECRETARY
 MAJOR & METROPOLITAN
 DEVELOPMENT AUTHORITY
 MADRAS-600 008.


Note: This approved plan was submitted on PP No. B/15125/522/92 dated 04/12/92 AM-22
 10/14/92
 2131

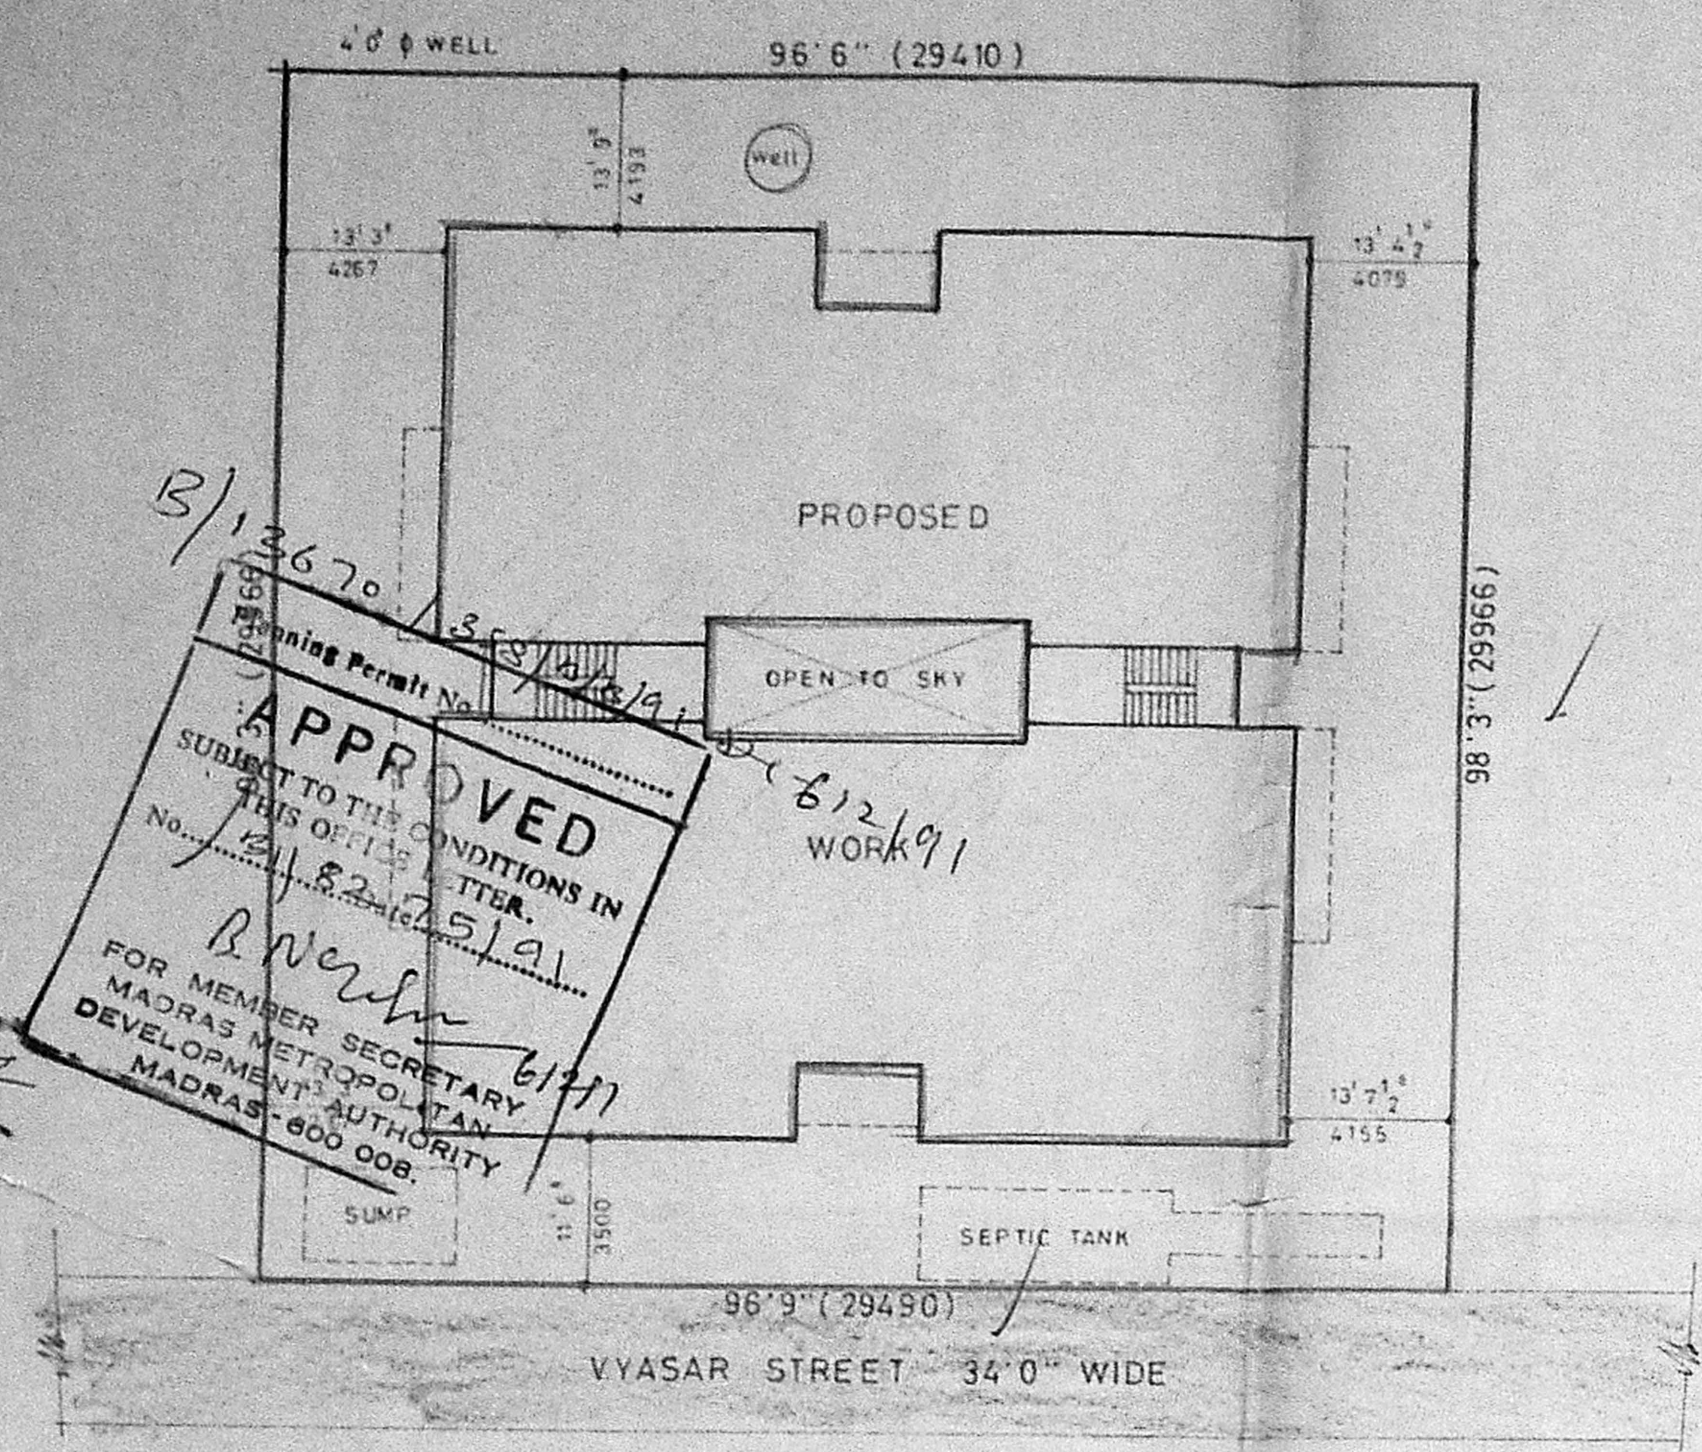


SITE PLAN
SCALE : 1" = 16' 0" (1:200)

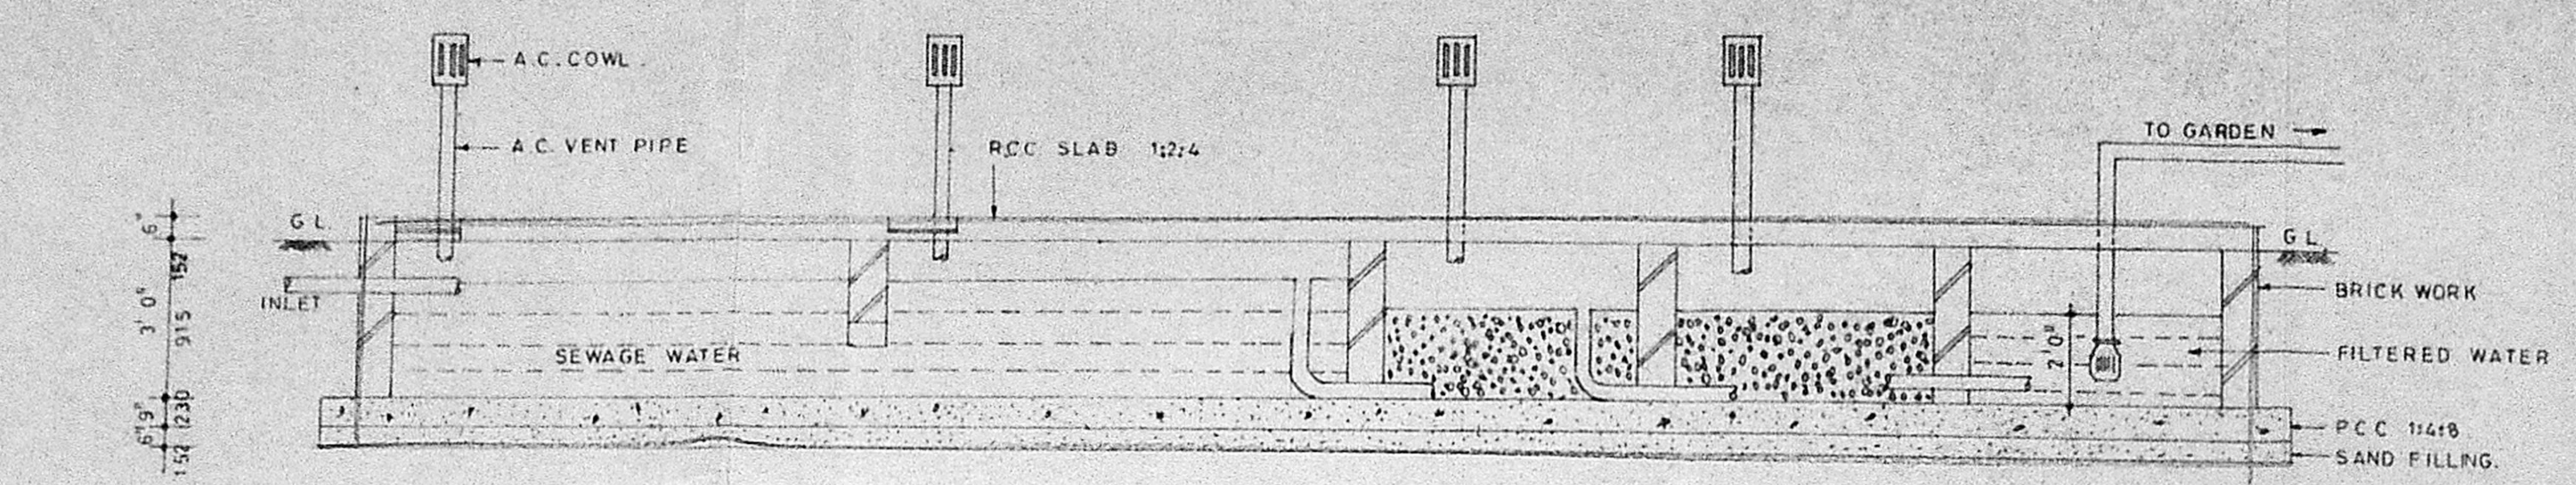


SECTION ON Y-Y

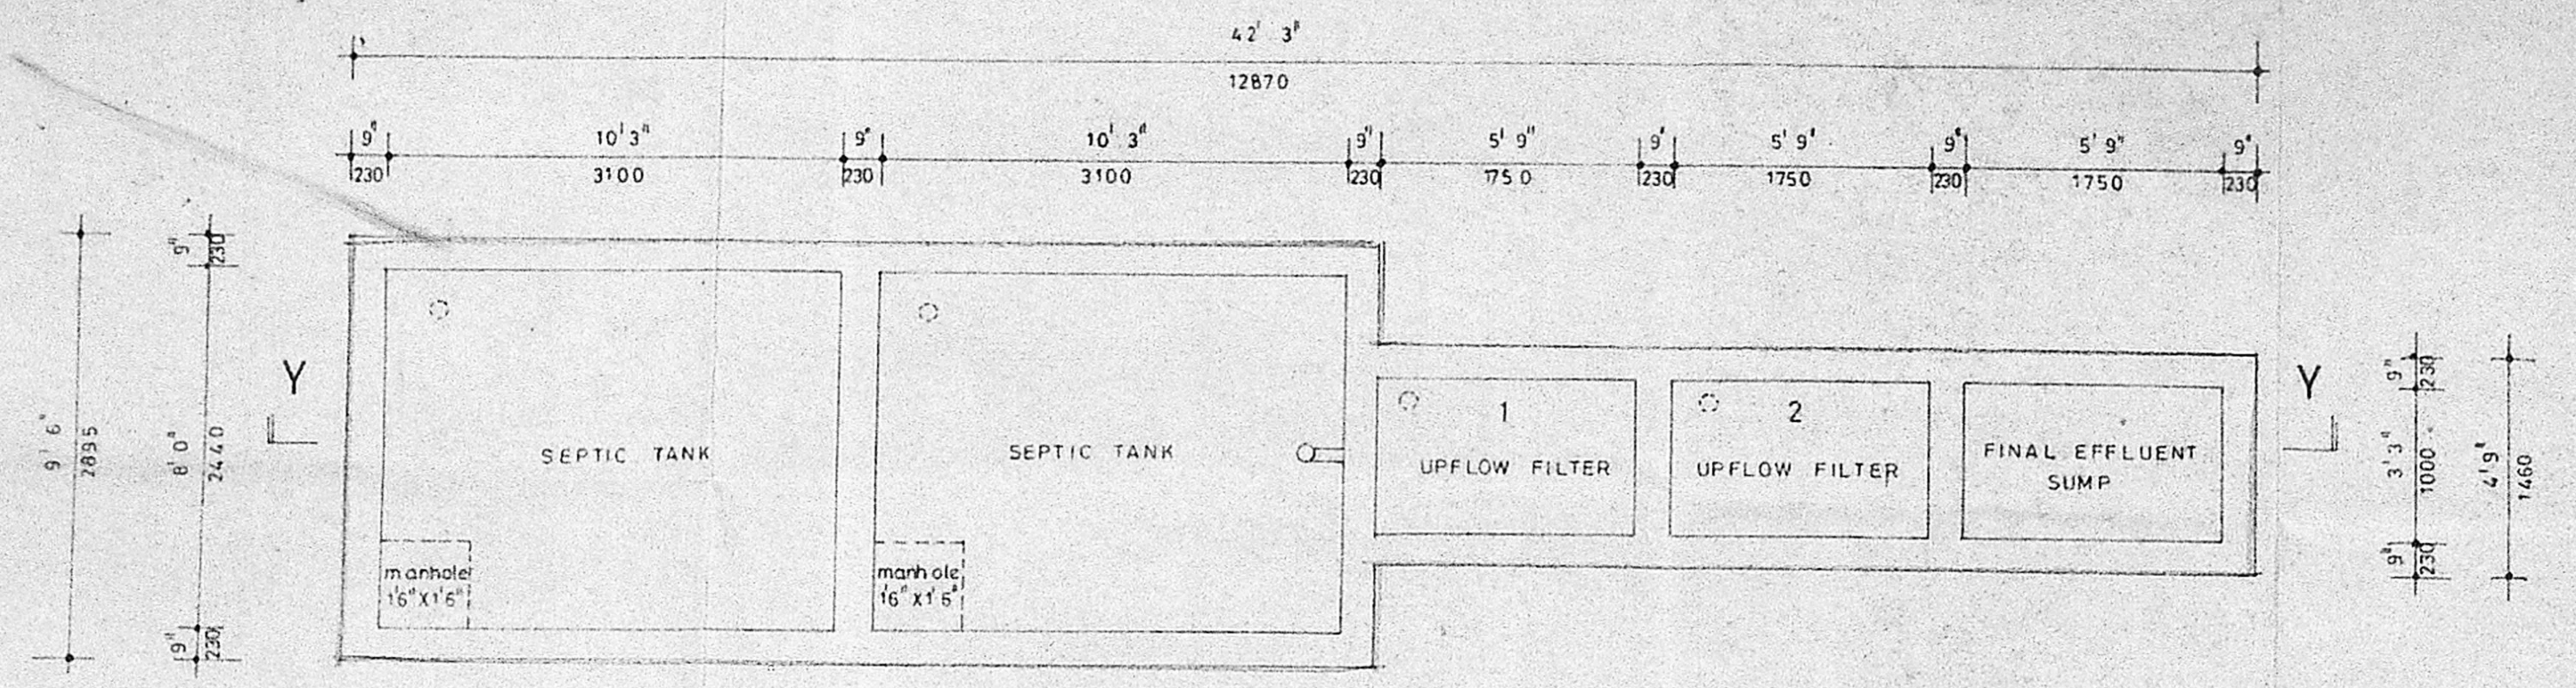


PLAN OF SEPTIC TANK WITH UPFLOW FILTER SYSTEM
SCALE : 1" = 4' 0" (1:50)

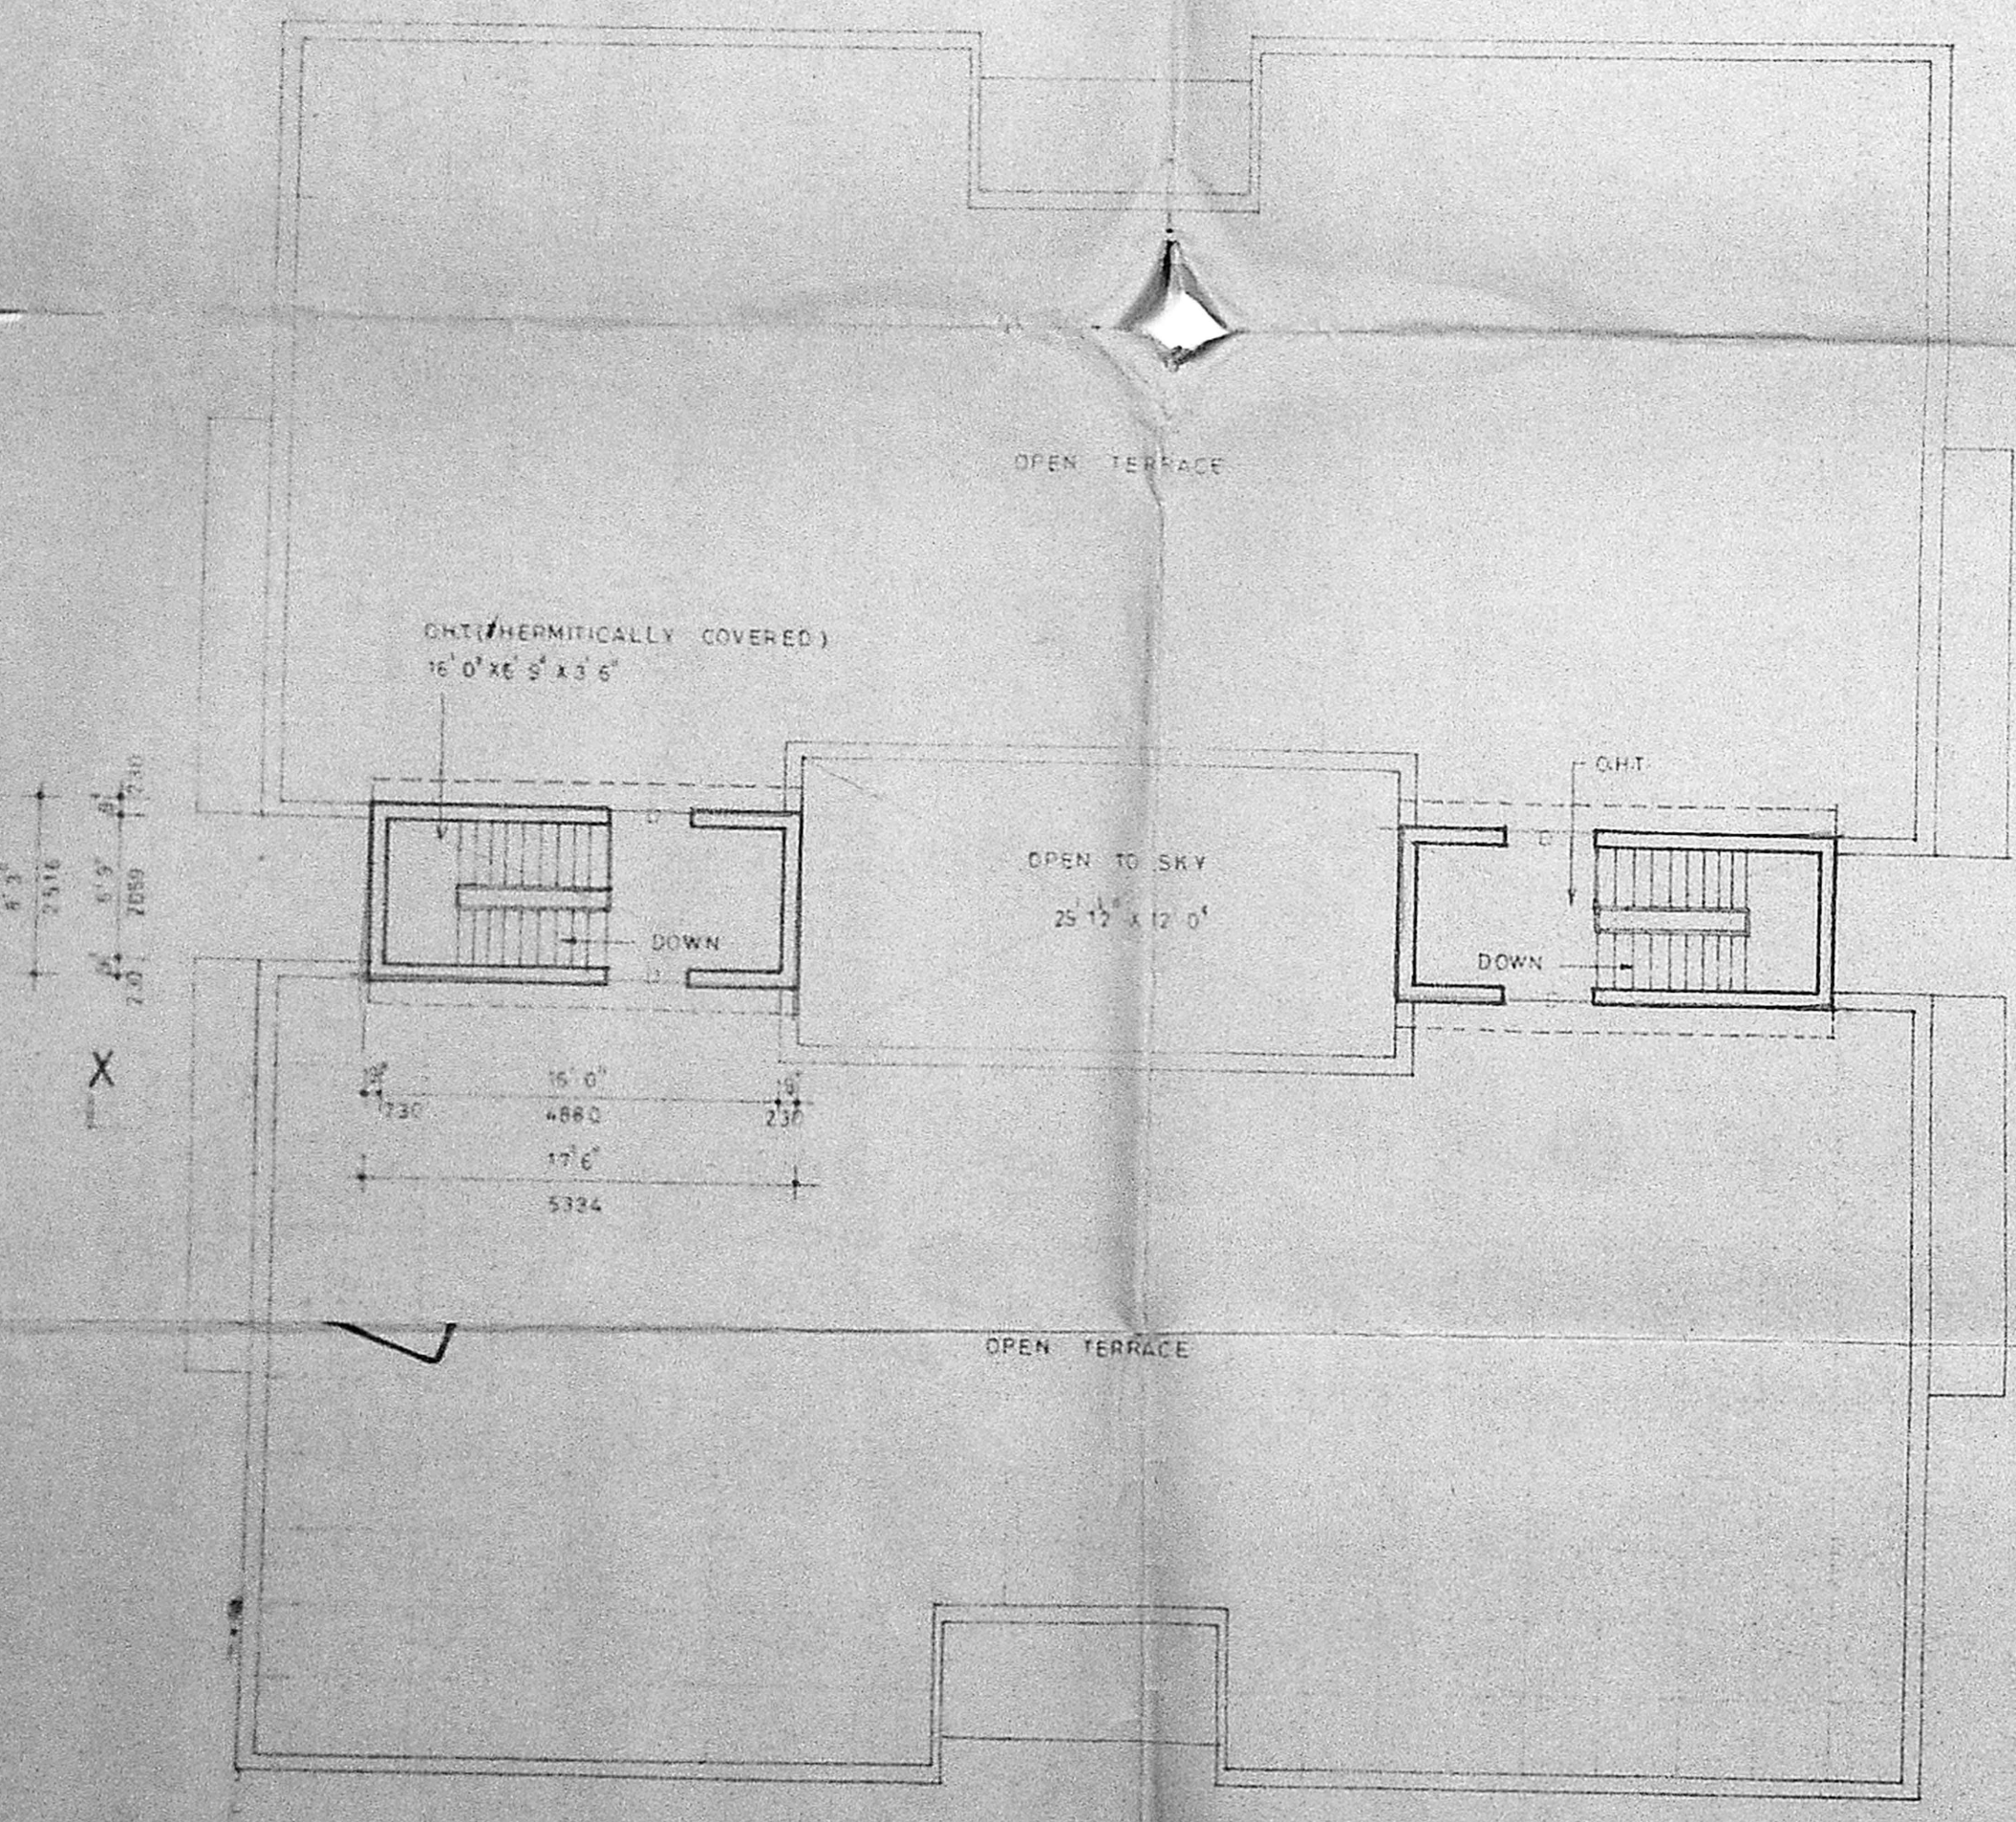

TERRACE FLOOR PLAN

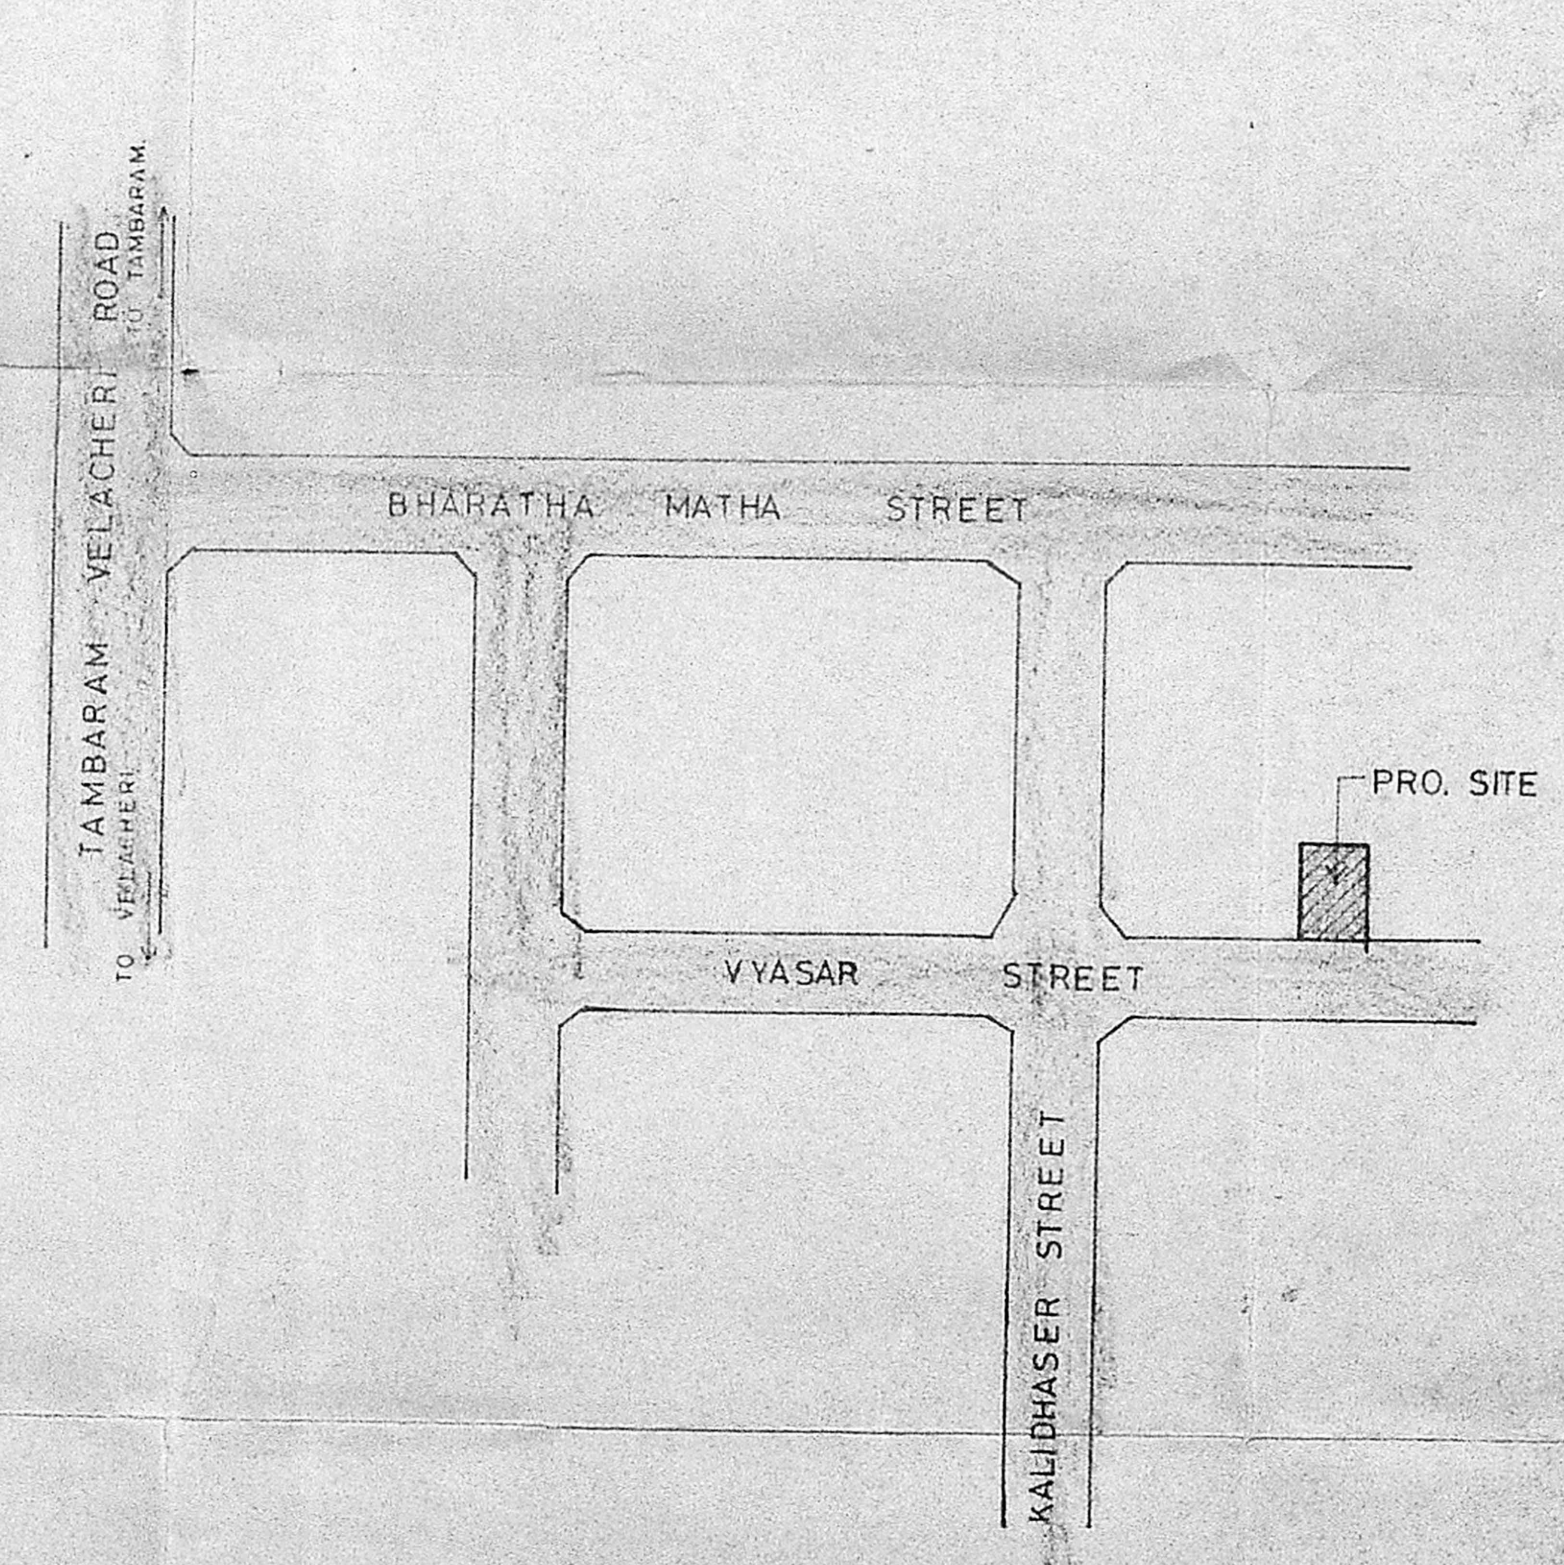


KEY PLAN
NOT TO SCALE

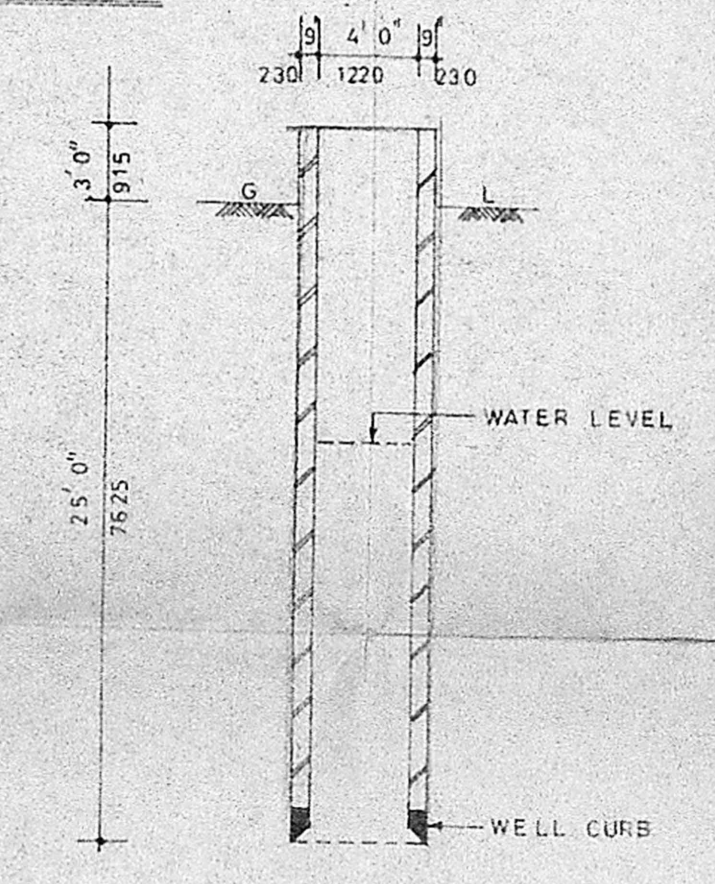

DETAIL OF WELL



SECTION ON J-J

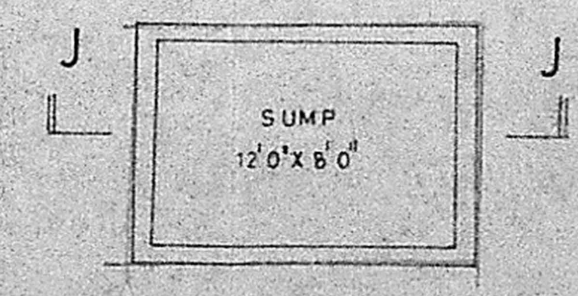


PLAN OF SUMP

MMDA (B1/PP No. 1)
C.No. 2113.275/11
Asst. Surveyor
PART I
PART II
30/5
A.P. D.P. 1

AREA DETAILS

	SQ. FT	SQ. M.
PLOT	9493	881.9
GROUND FLOOR	4562	423.8
FIRST FLOOR	4837	449.4
SECOND FLOOR	4837	449.4
TOTAL	14236	1322.6
PLOT COVERAGE	48%	
F.S.I.	1.49	

COLOUR INDEX

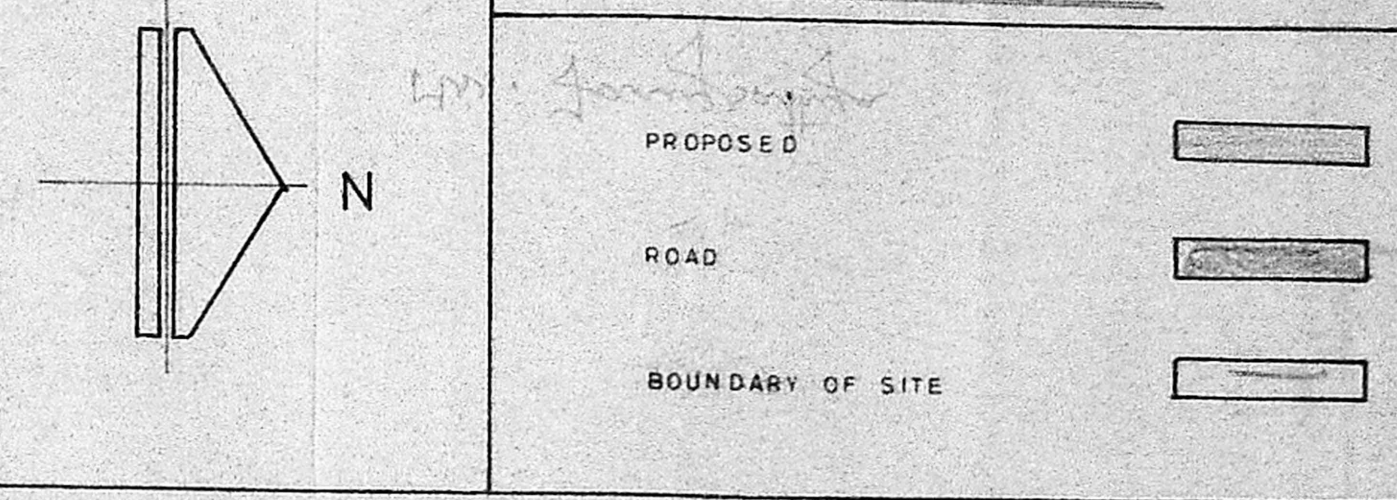

PROPOSED RESIDENTIAL FLATS AT
DOOR NO 19, S.N# 333/A/1 OF
VYASAR STREET, SALAIYUR VILLAGE,
TAMBARAM MUNICIPALITY.

SCALE : 1" = 8' 0" (1:100)

FOR Mrs. Jancy Sathya.

Mrs. Jancy Sathya

SIGNATURE OF OWNER

[Signature]

B. VIJAYA KUMAR, B.E.
CONSULTING ENGINEER,
LICENSED SURVEYOR
Class: I, No. 135
29, Parthasarathy Nagar, 111 St,
ADAMBARKKAM, MADRAS-600 088

SIGNATURE OF LICENSED SURVEYOR