
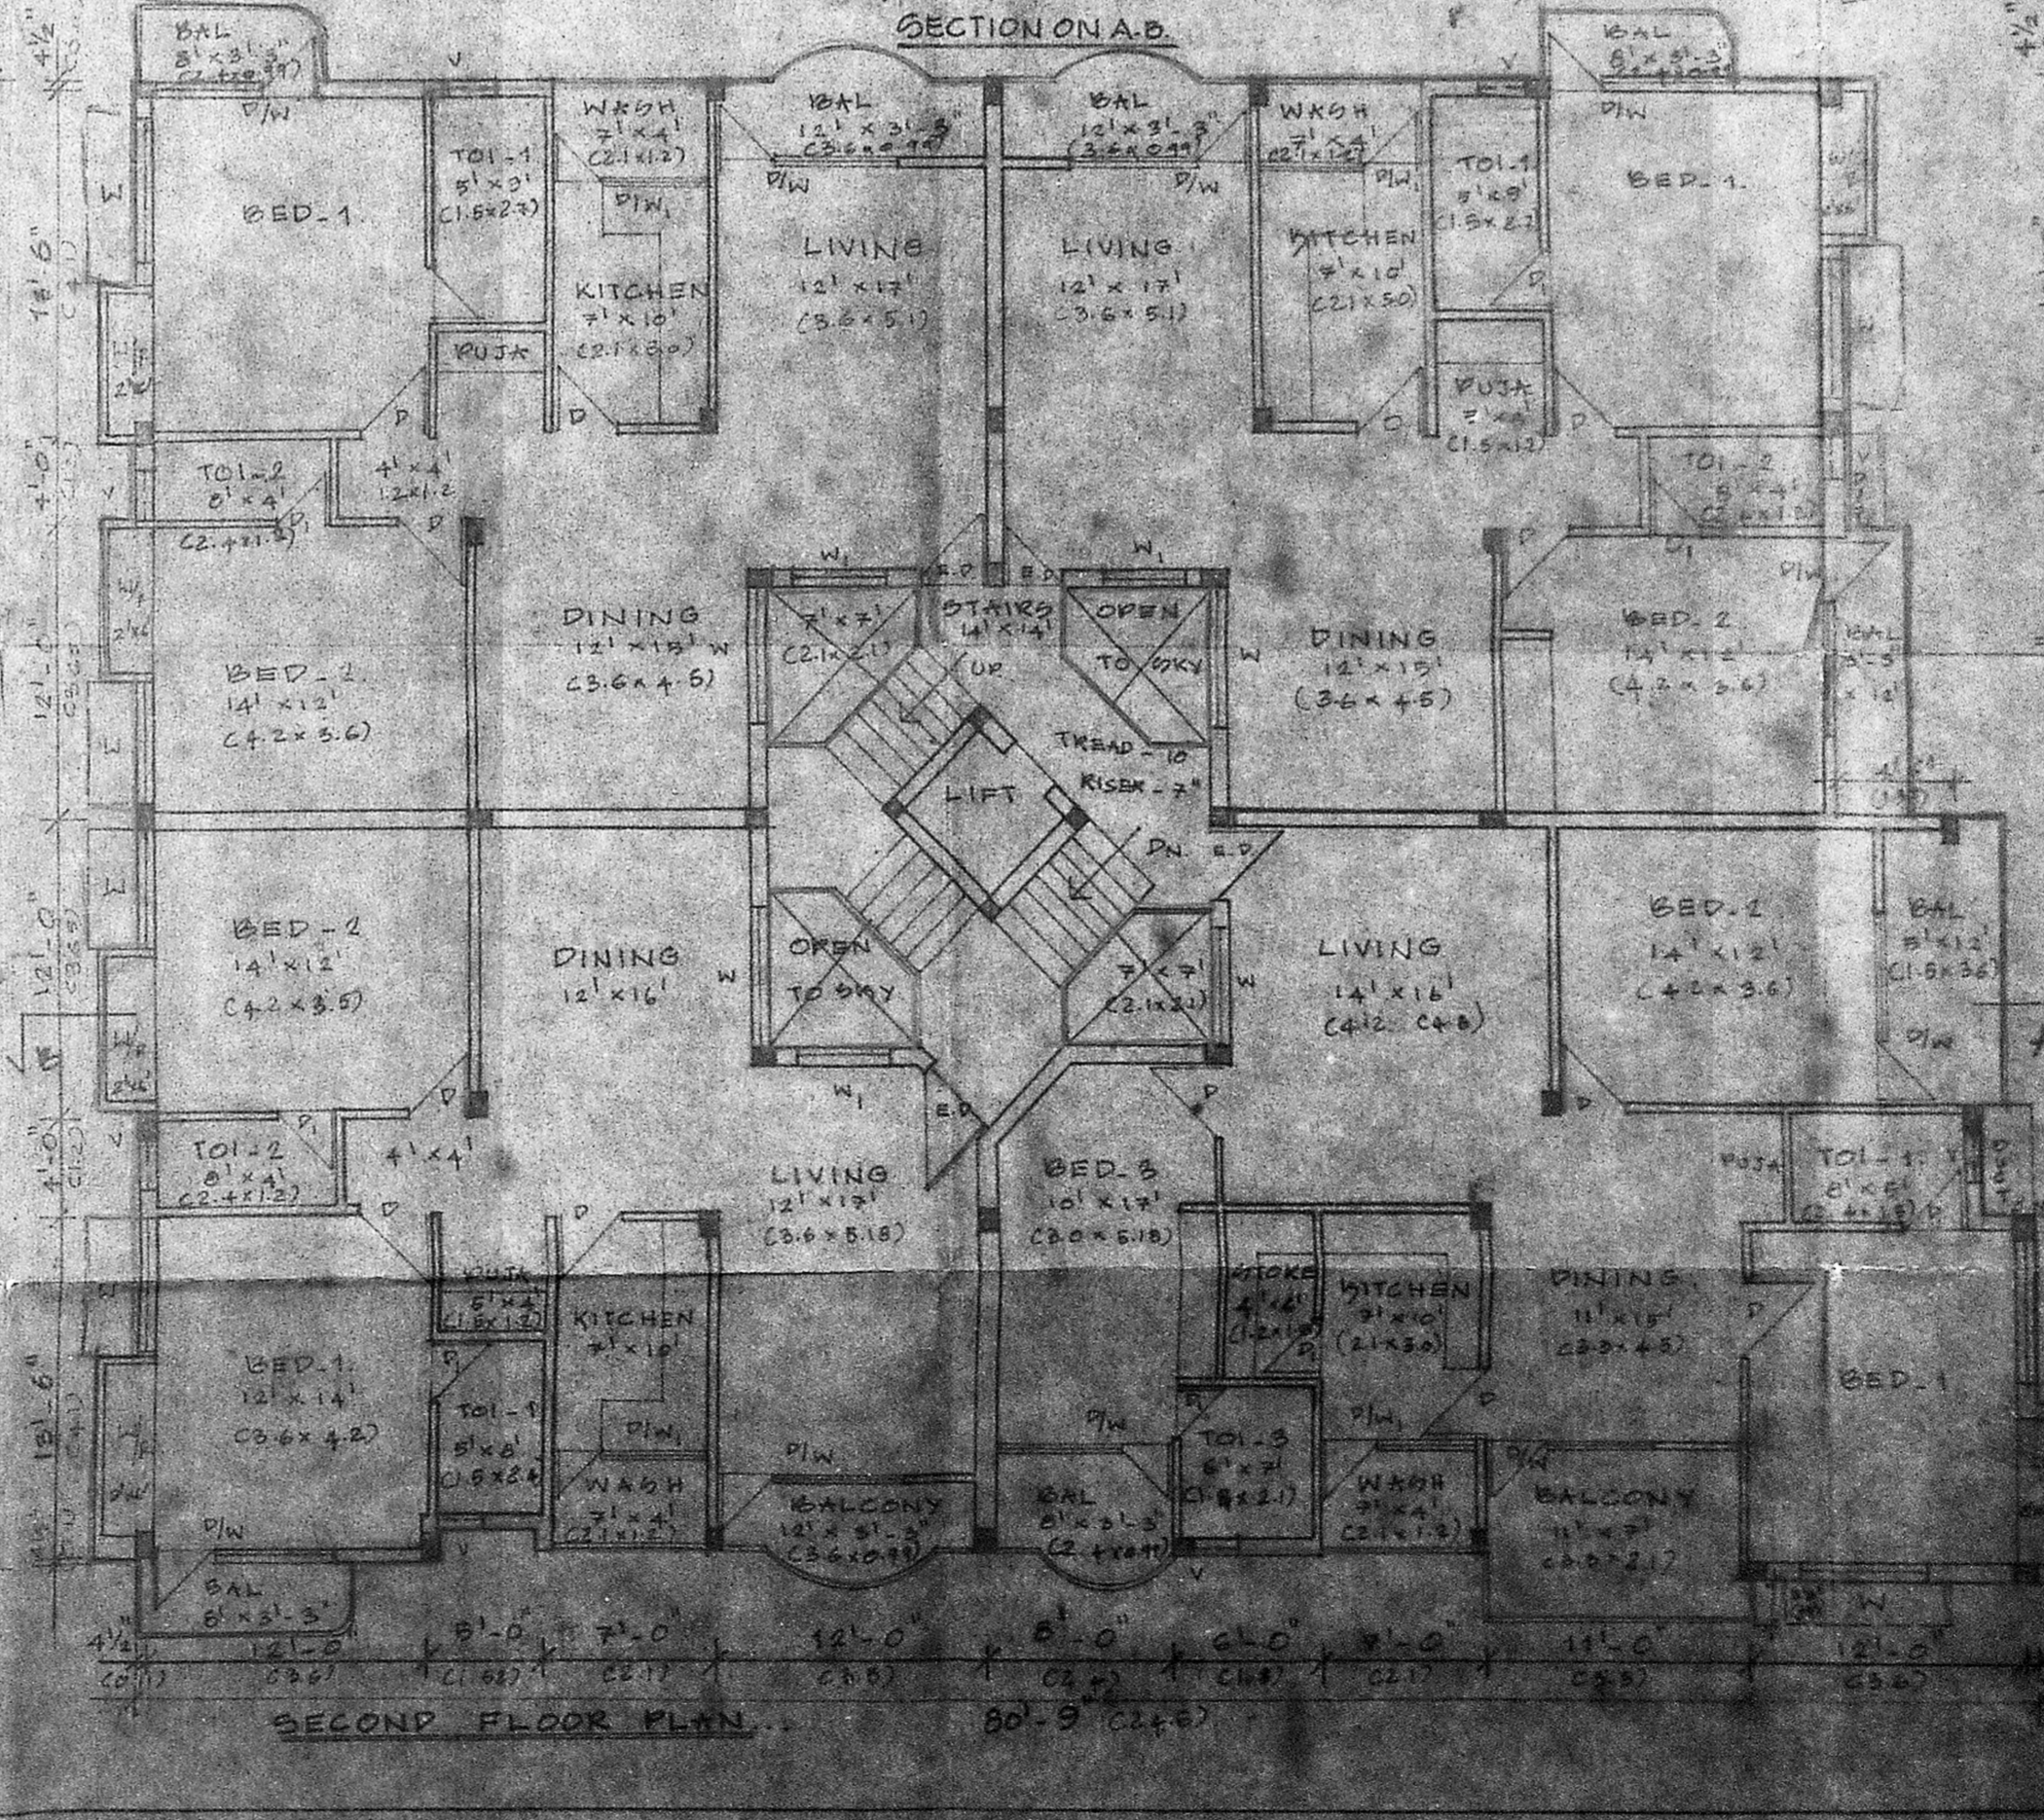
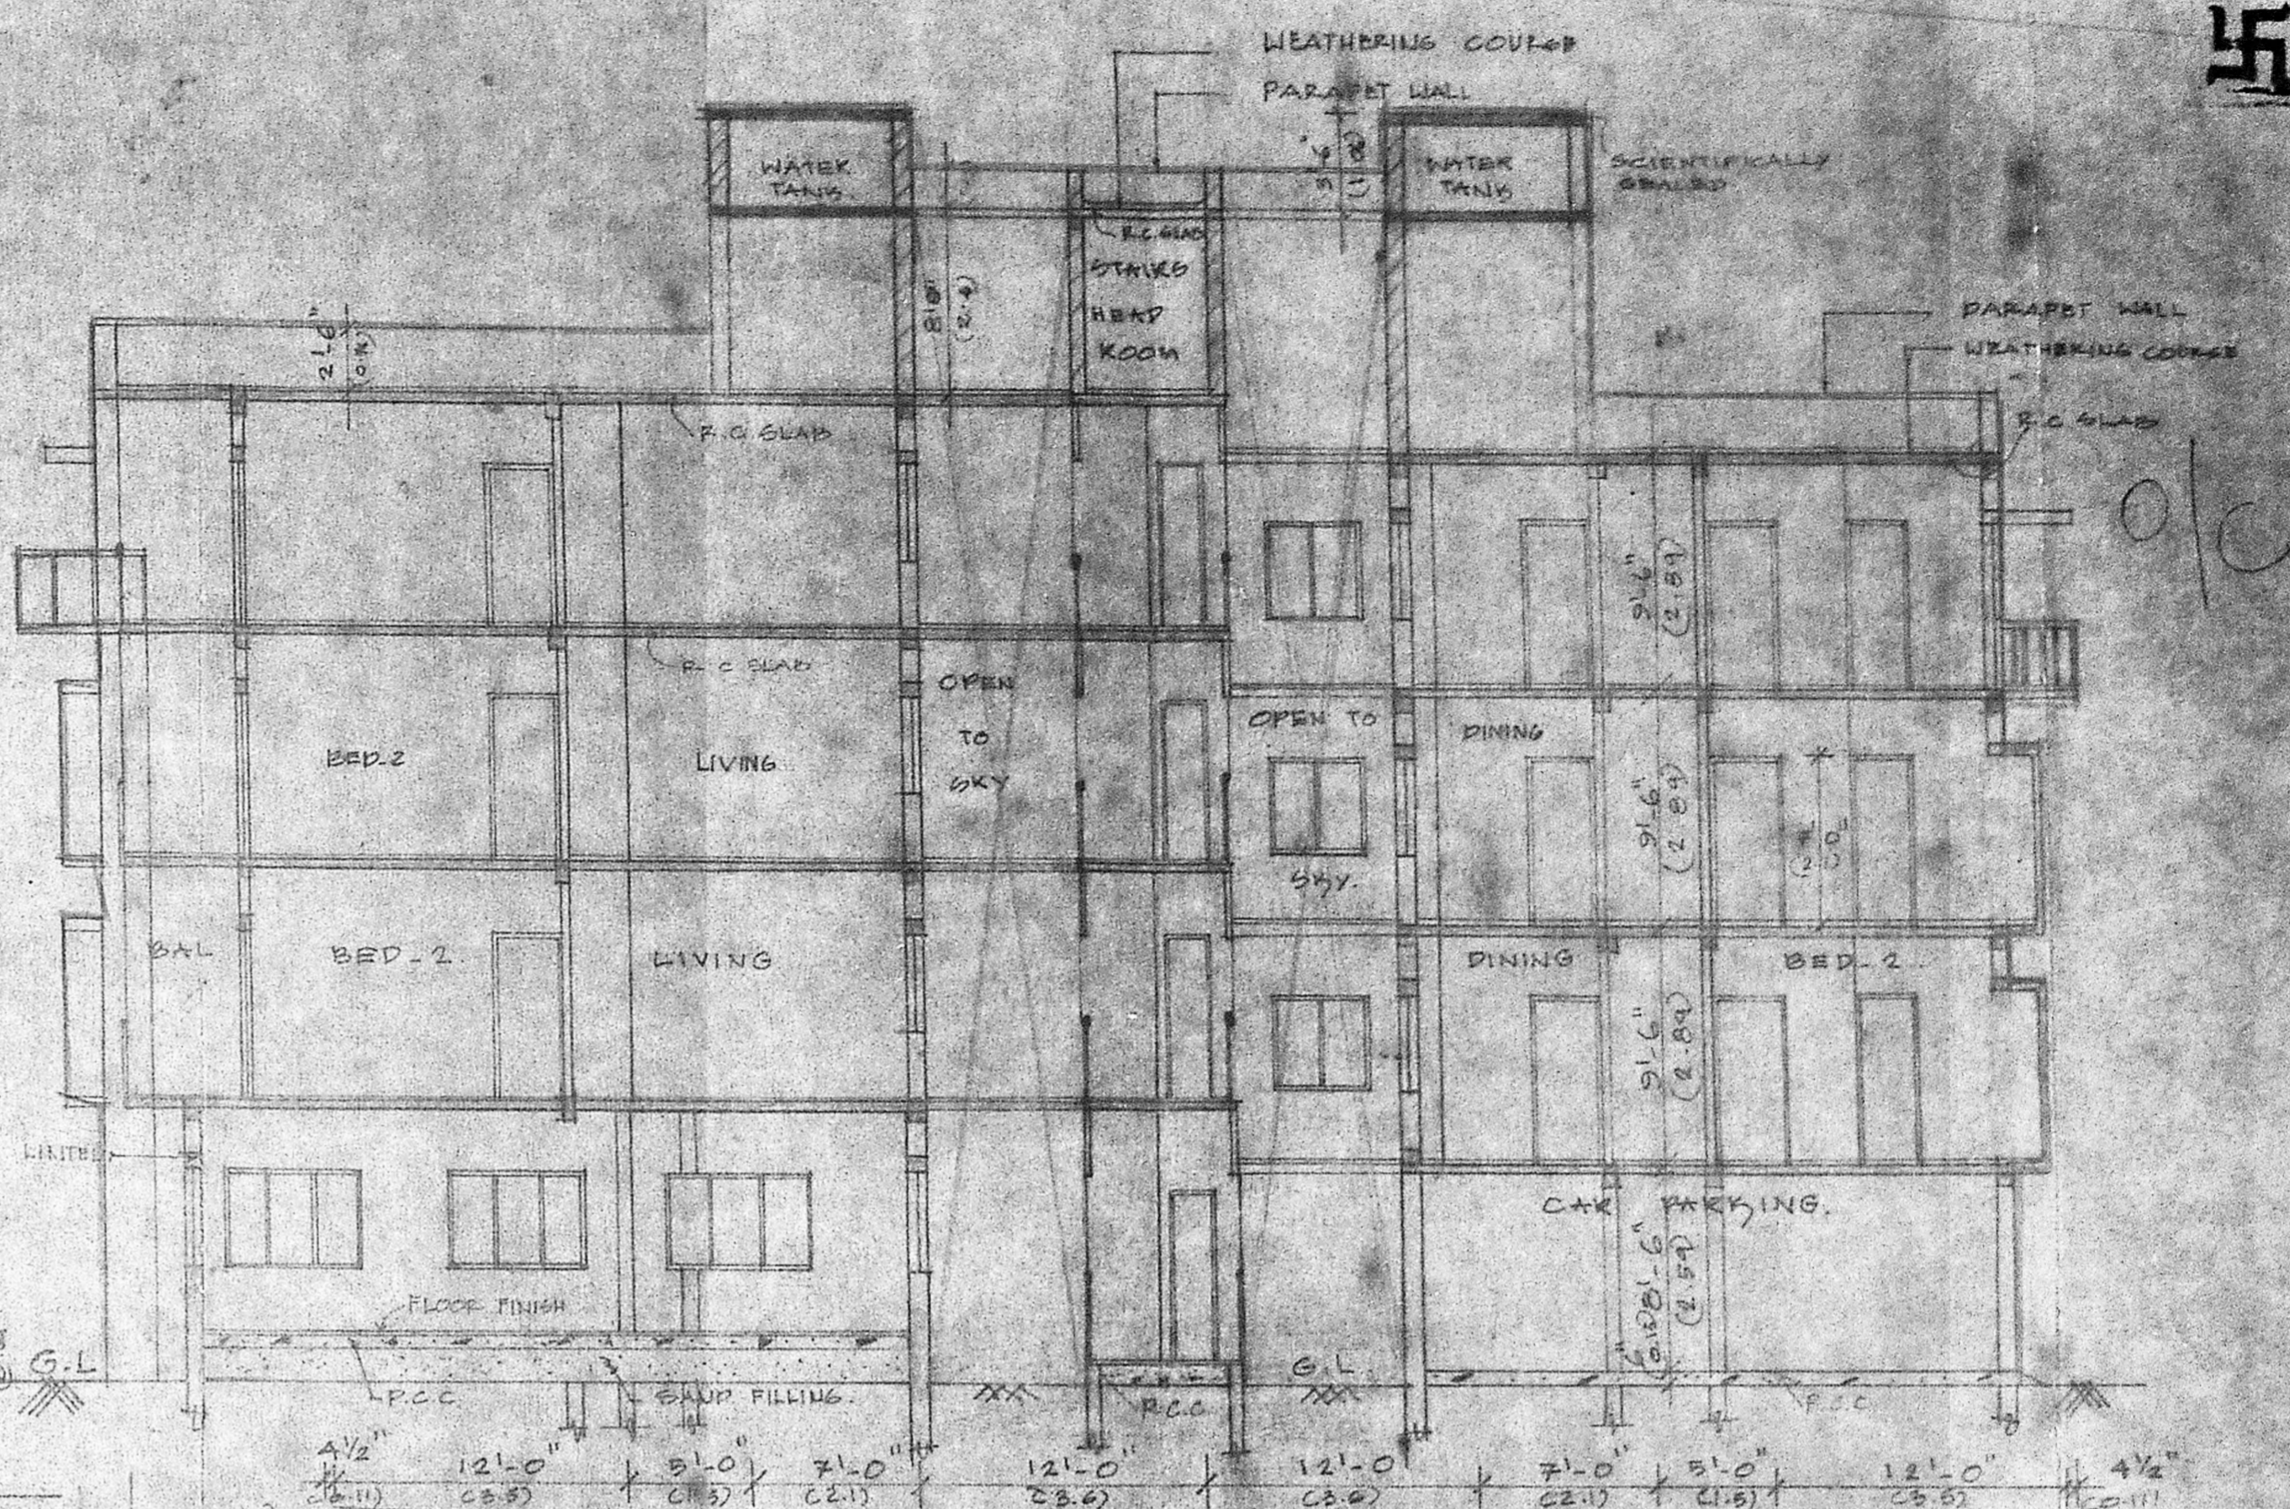
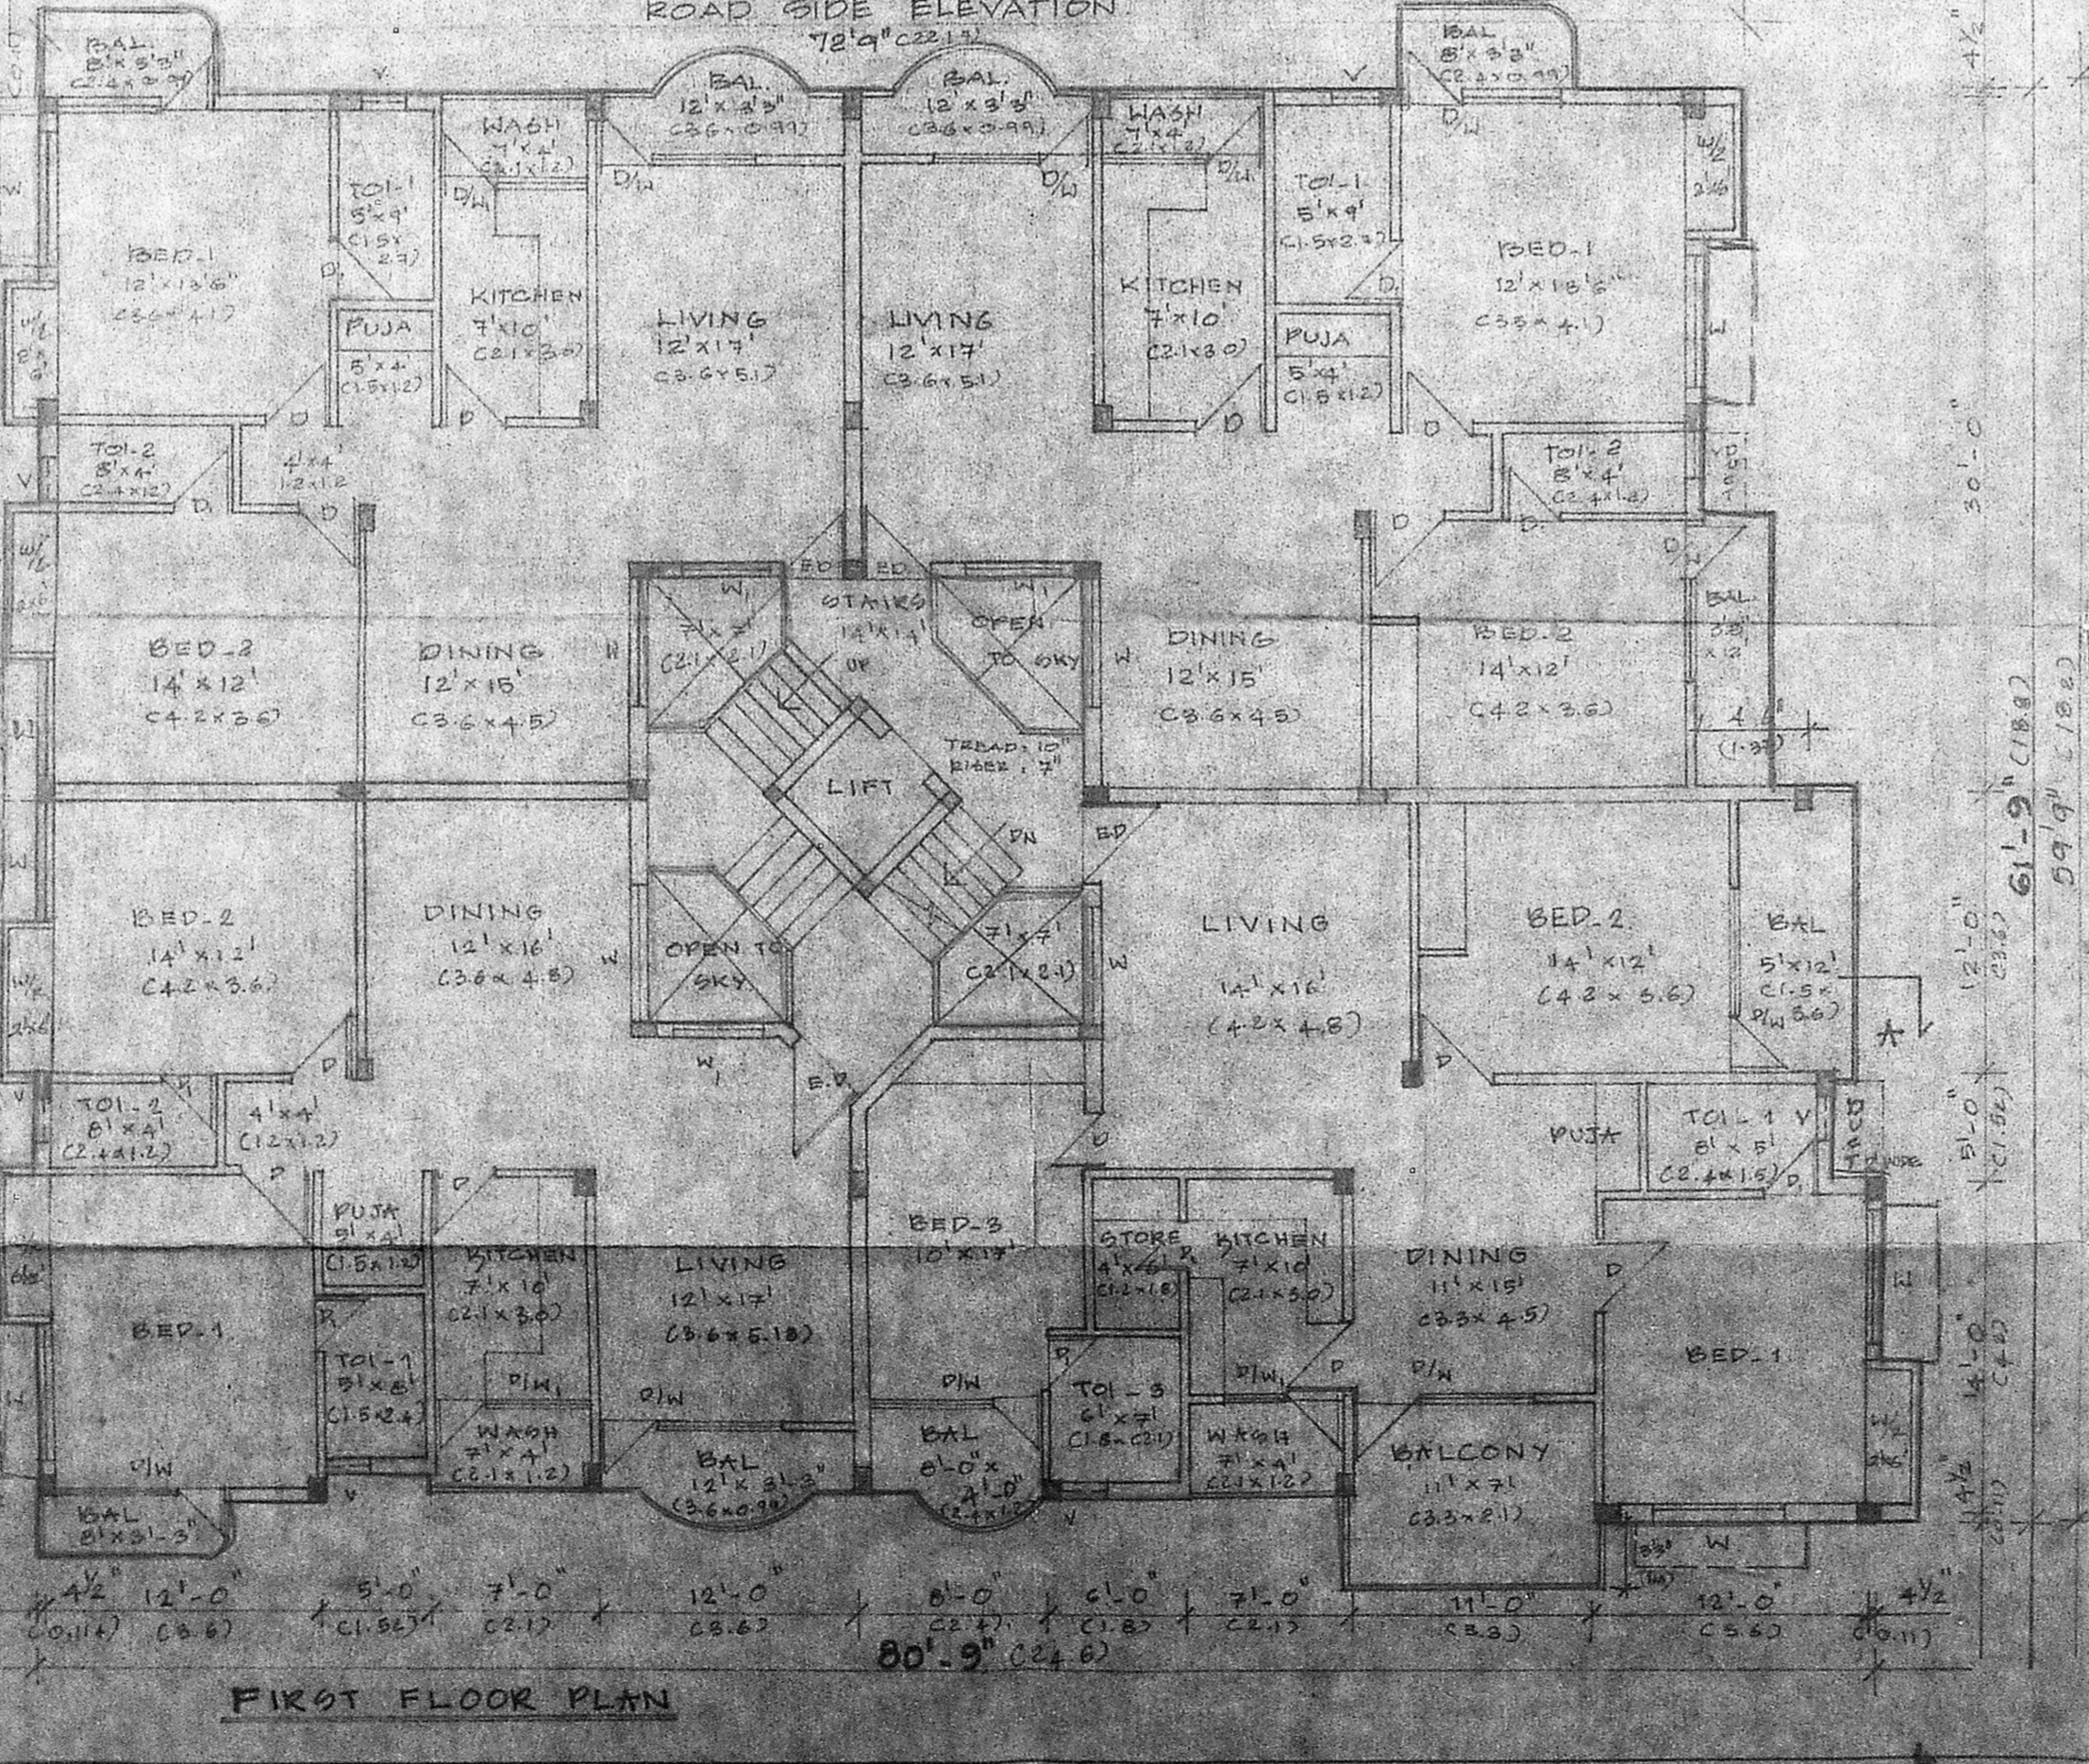


**BLOCK 1**

B/10930/129A/92 & 104/42

Planning Permit No. ....  
**APPROVED**  
 SUBJECT TO THE CONDITIONS IN  
 THE OFFICE LETTER,  
 D/10930/129A/92, 104/42  
 No. ....  
 FOR MEMBER SECRETARY  
 MADRAS URBAN DEVELOPMENT AUTHORITY  
 MADRAS - 600 008.

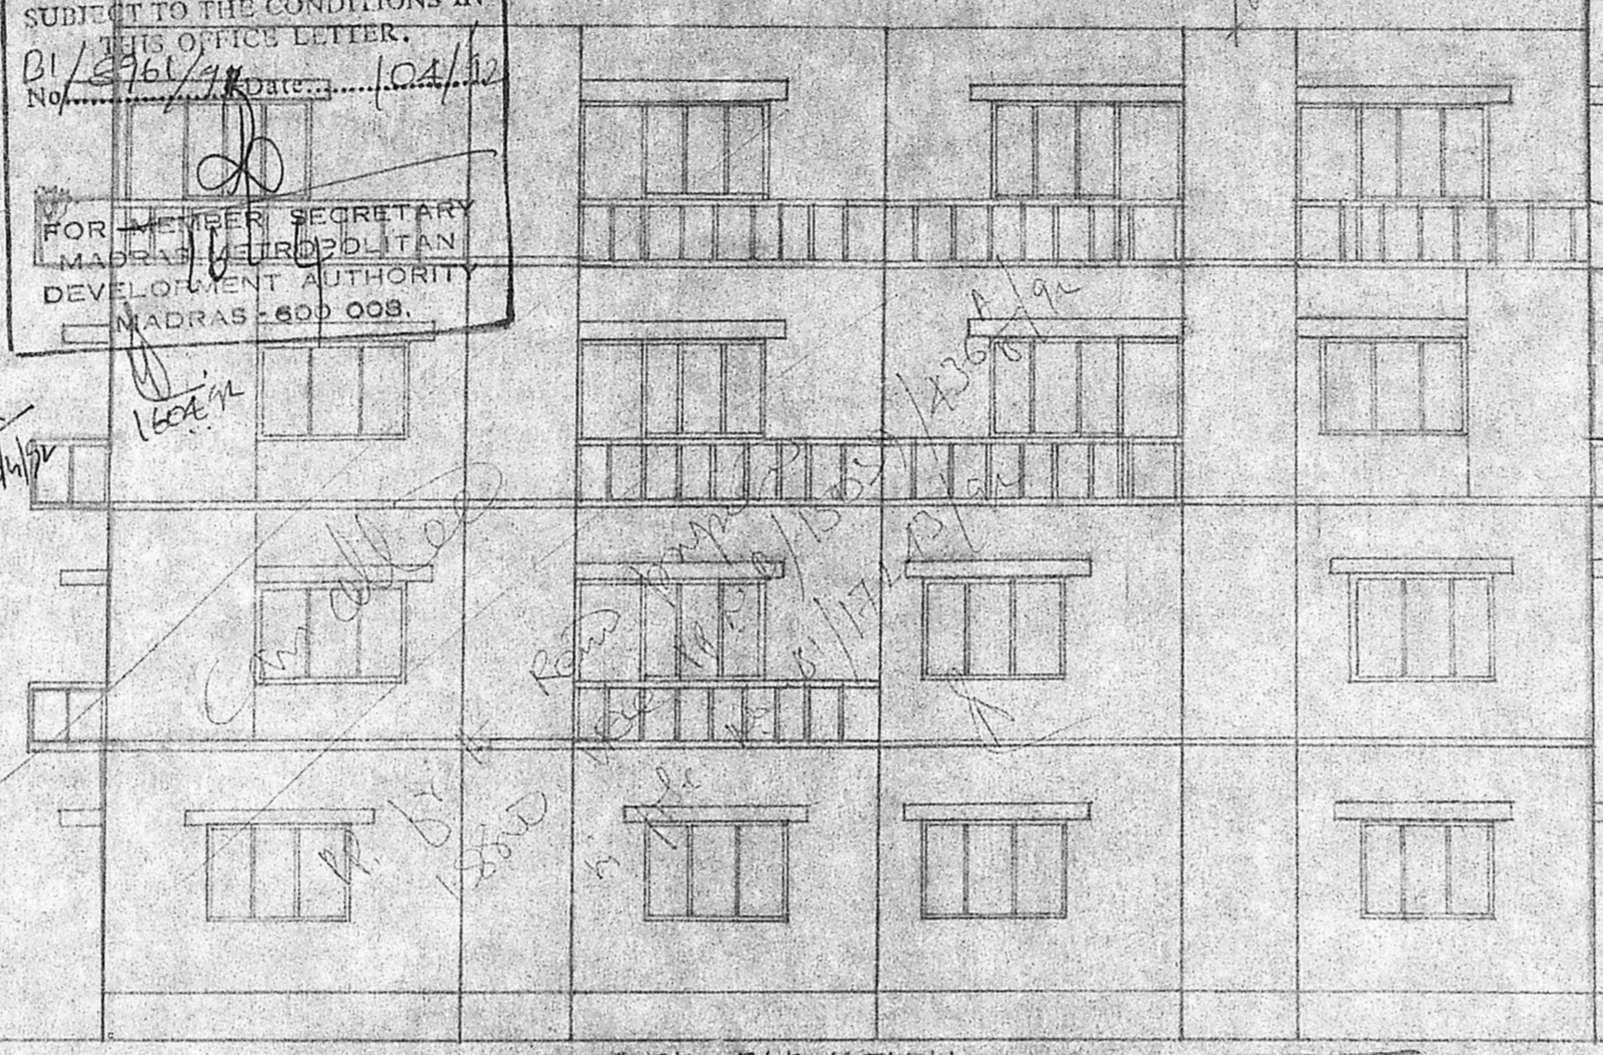

**SCHEDULE OF JOINERIES**

B.O.	ENTRANCE DOOR	3'-0" x 7'-0"
D	DOOR	3'-0" x 7'-0"
P	DOOR	3'-0" x 7'-0"
PN	DOOR SUM WINDOW	6'-0" x 3'-0"
PNW	DOOR COMMON WINDOW	7'-0" x 3'-0"
W	WINDOW	6'-0" x 4'-0"
WN	WINDOW	4'-0" x 4'-0"
WS	WINDOW	3'-0" x 4'-0"
V	VENTILATOR	1'-0" x 2'-0"
RS	ROLLING SHUTTER	3'-0" x 7'-0"

MMDA B/PP NO. /  
 C/A B/10930/129A/92

DATE: 17.7.91  
 A.P.

SCALE: 1"=8'-0" CHKO


PROPOSED  
 ROAD  
 BOUNDARY  
 SEWER LINE

PROPOSED ENGINE HALL,  
 RESIDENTIAL BUILDING AT  
 NO. 29, 1<sup>ST</sup> MAIN ROAD,  
 K. V. PURAM, MADRAS - 25  
 PLOT NO. 13, SURVEY NO. 594


OWNER -  
*M. S. Srinivasan*

LICENSED SURVEYOR  
*[Signature]*


ERA NARASIMHAN BE CHENNAI  
 CLASS LICENSED SURVEYOR  
 25, 3<sup>RD</sup> CROSS STREET,  
 CHENNAI - 600 008

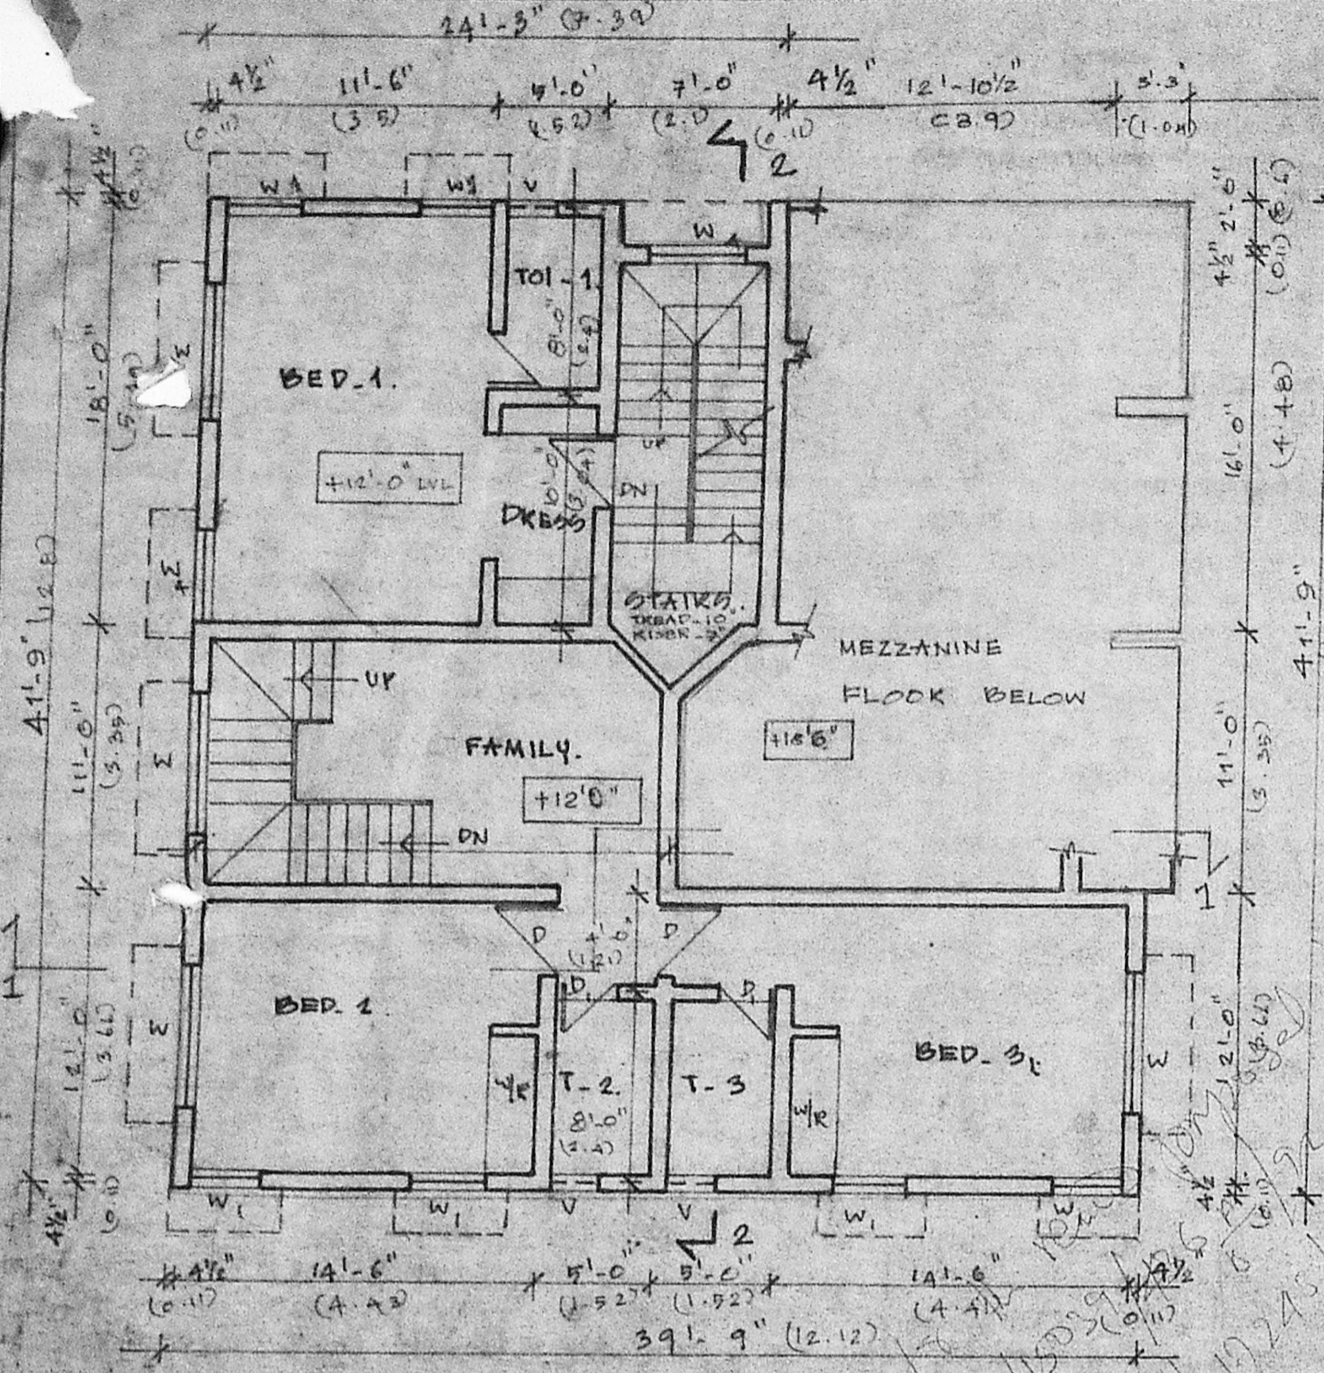


FIRST FLOOR PLAN

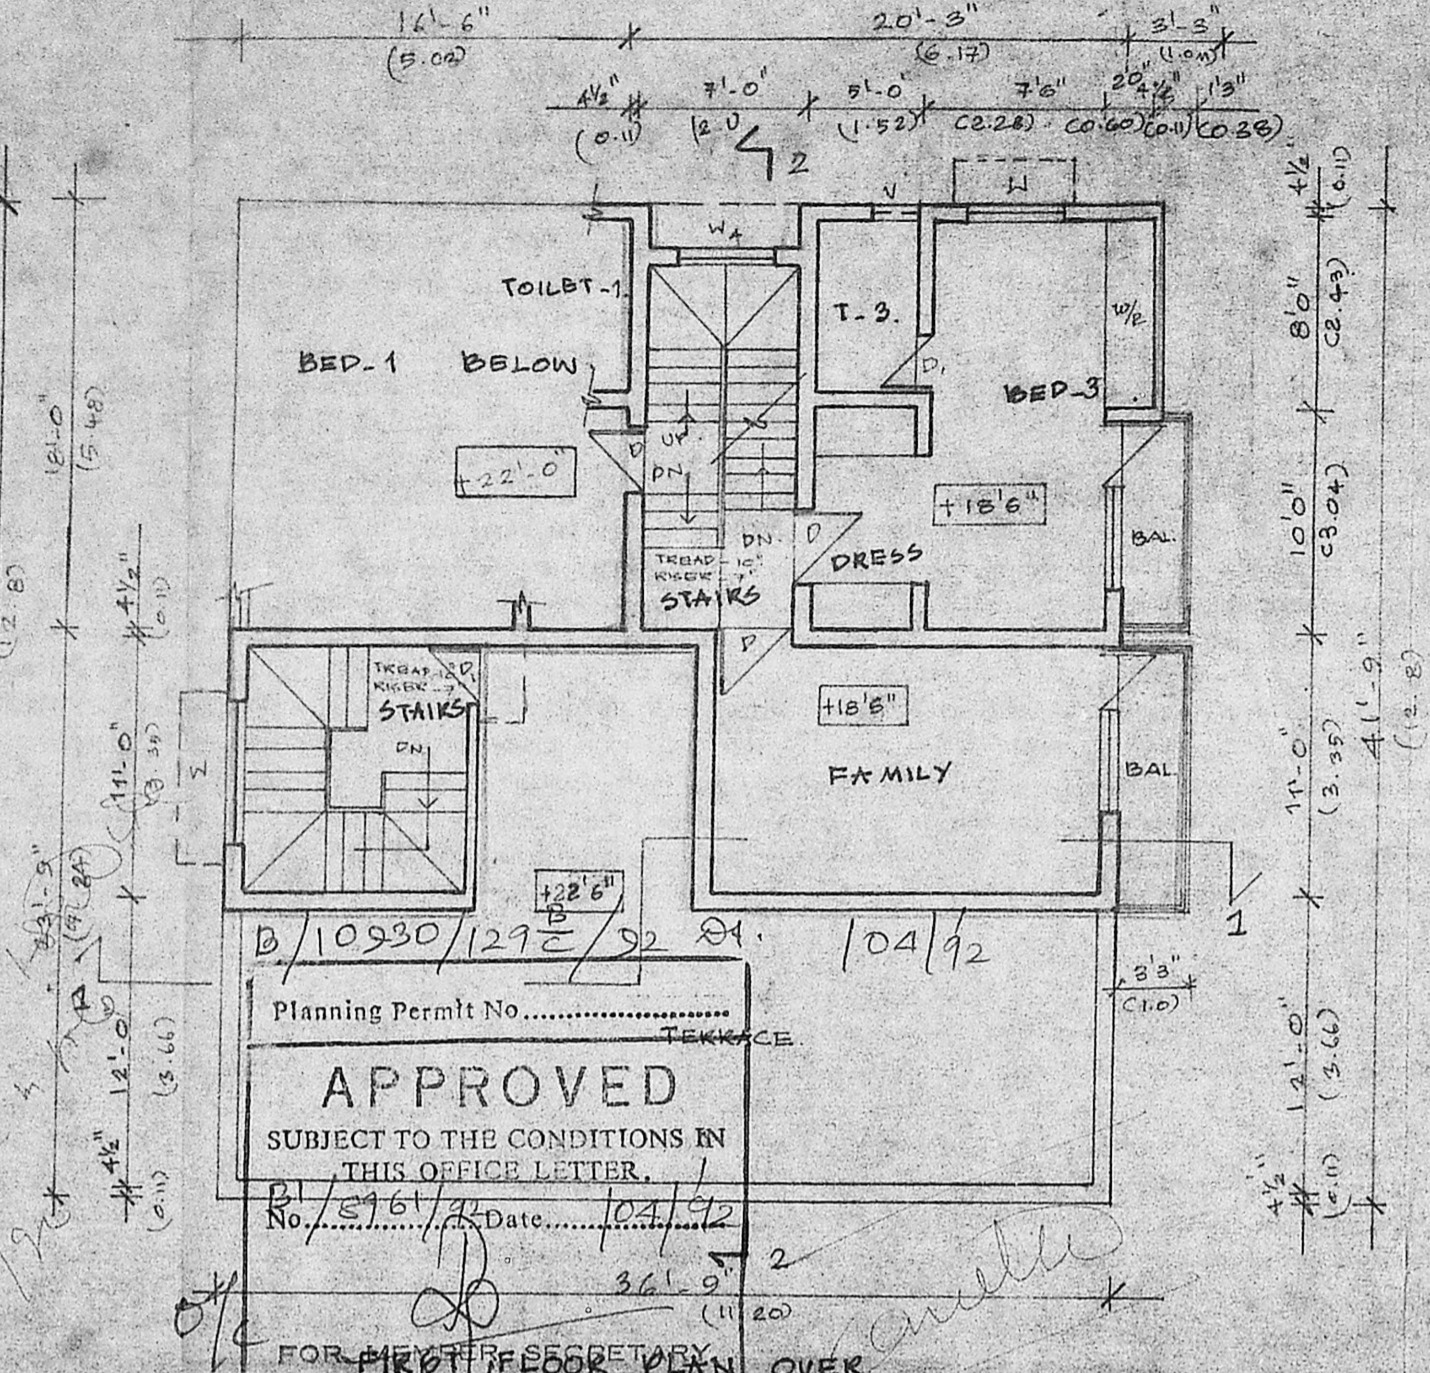


MEZZANINE FLOOR PLAN

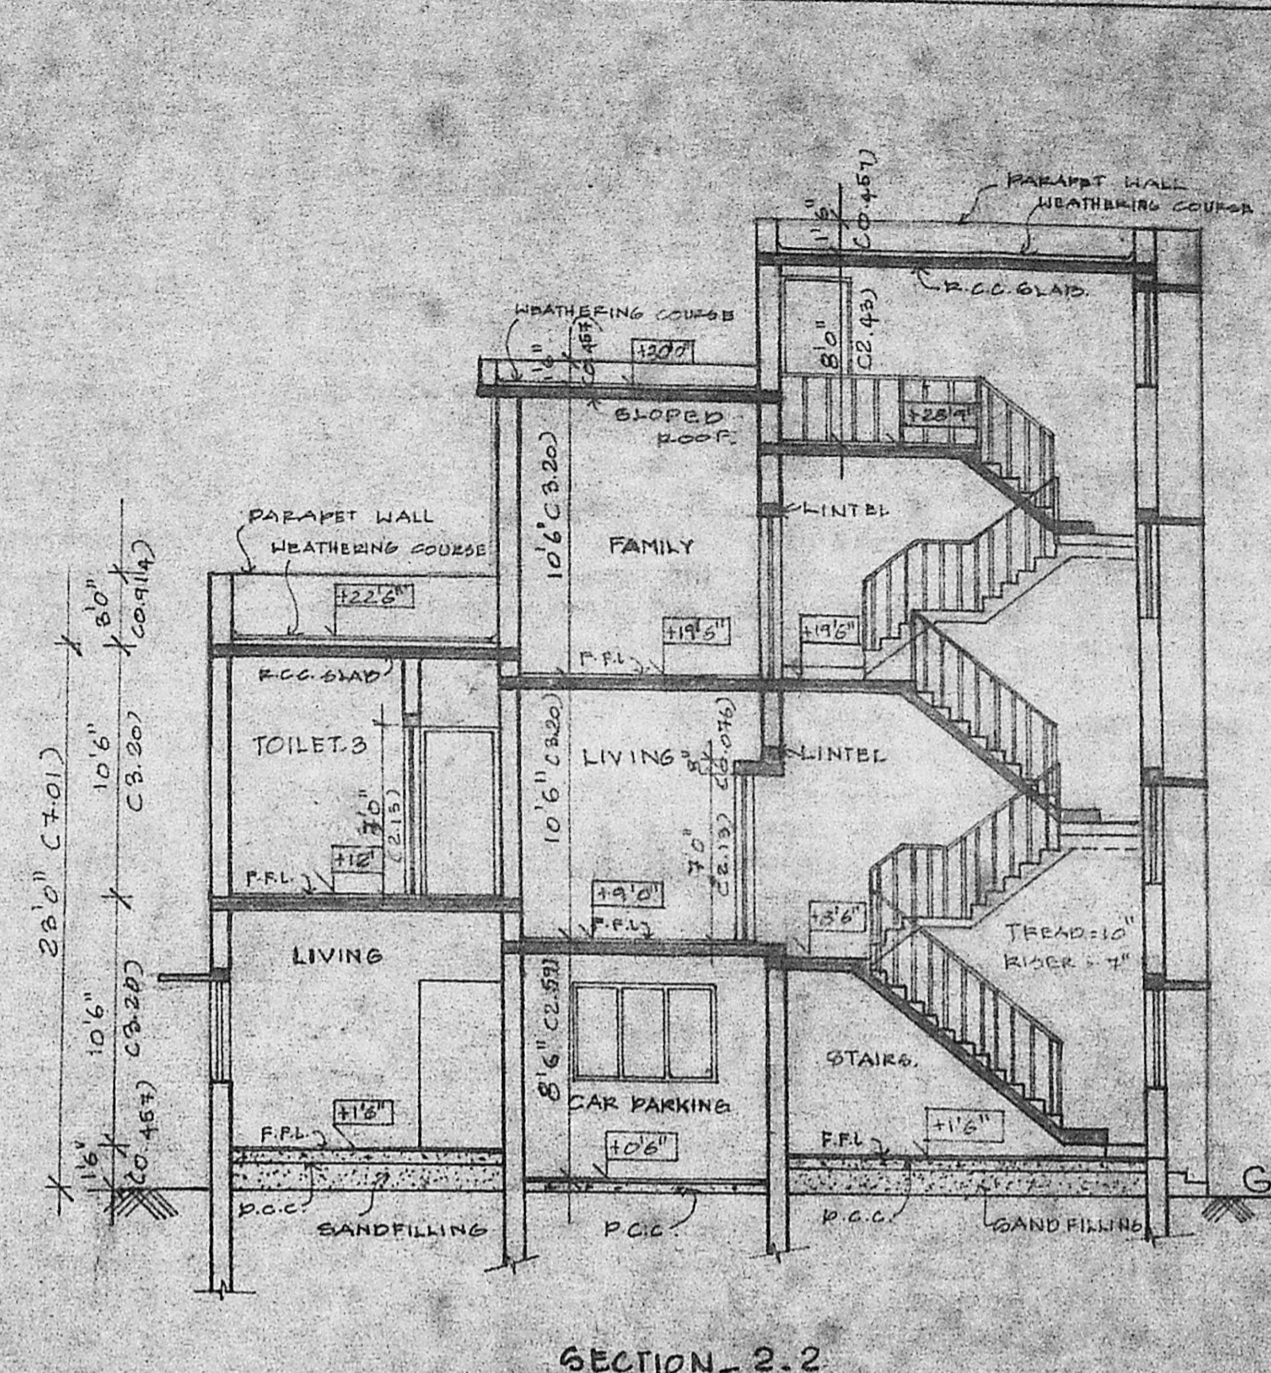


SECTION-2.2

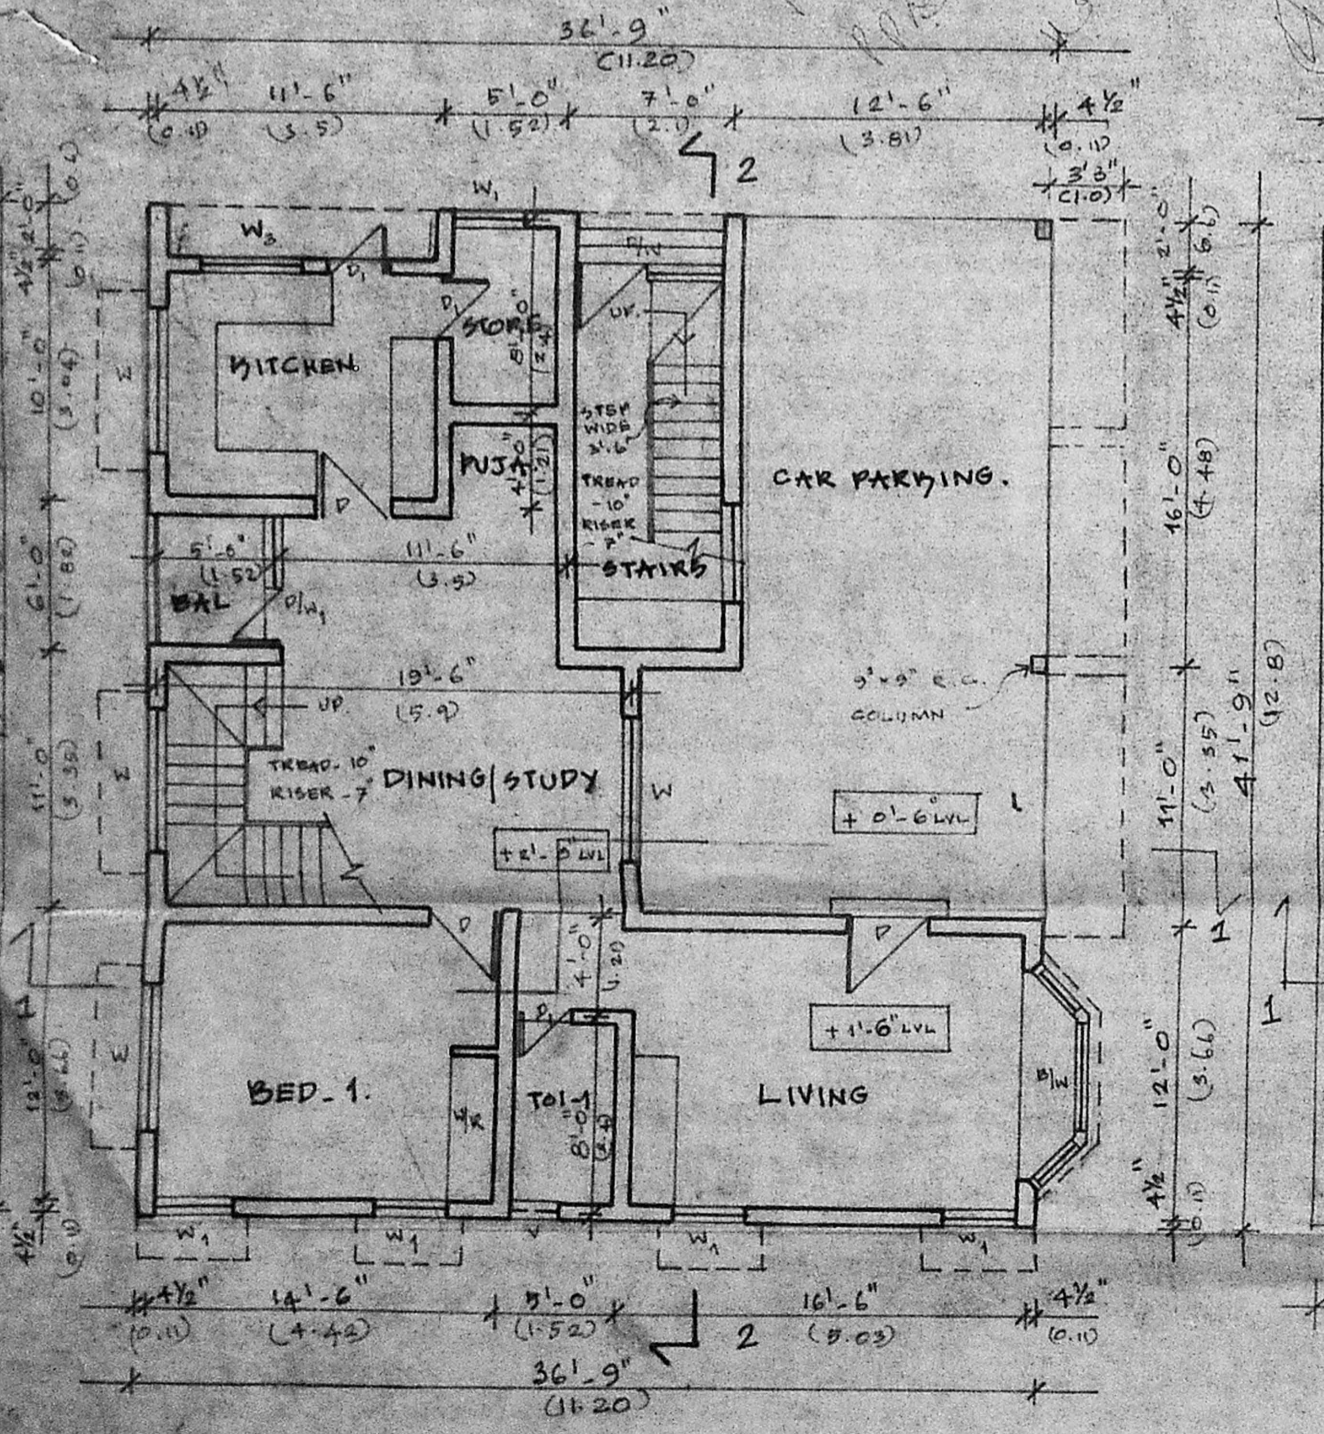


GROUND FLOOR PLAN

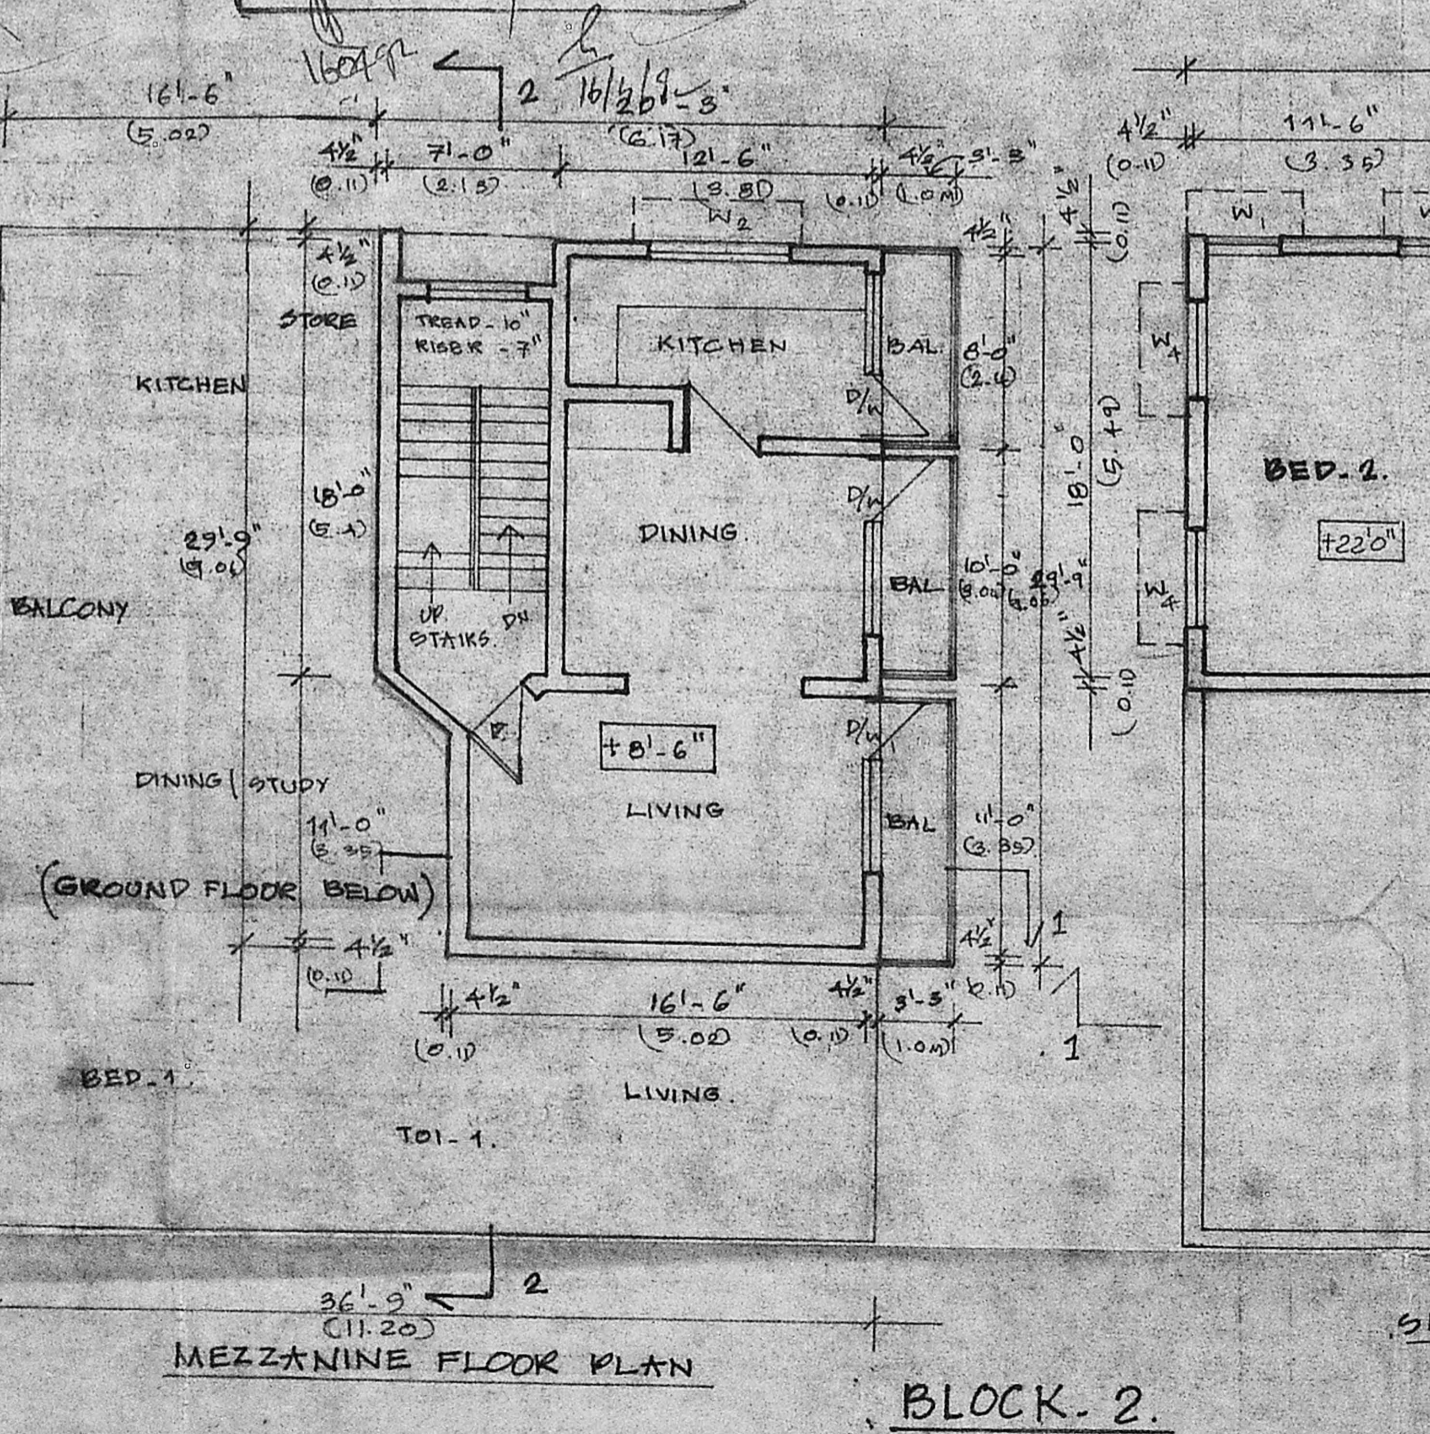

MEZZANINE FLOOR PLAN

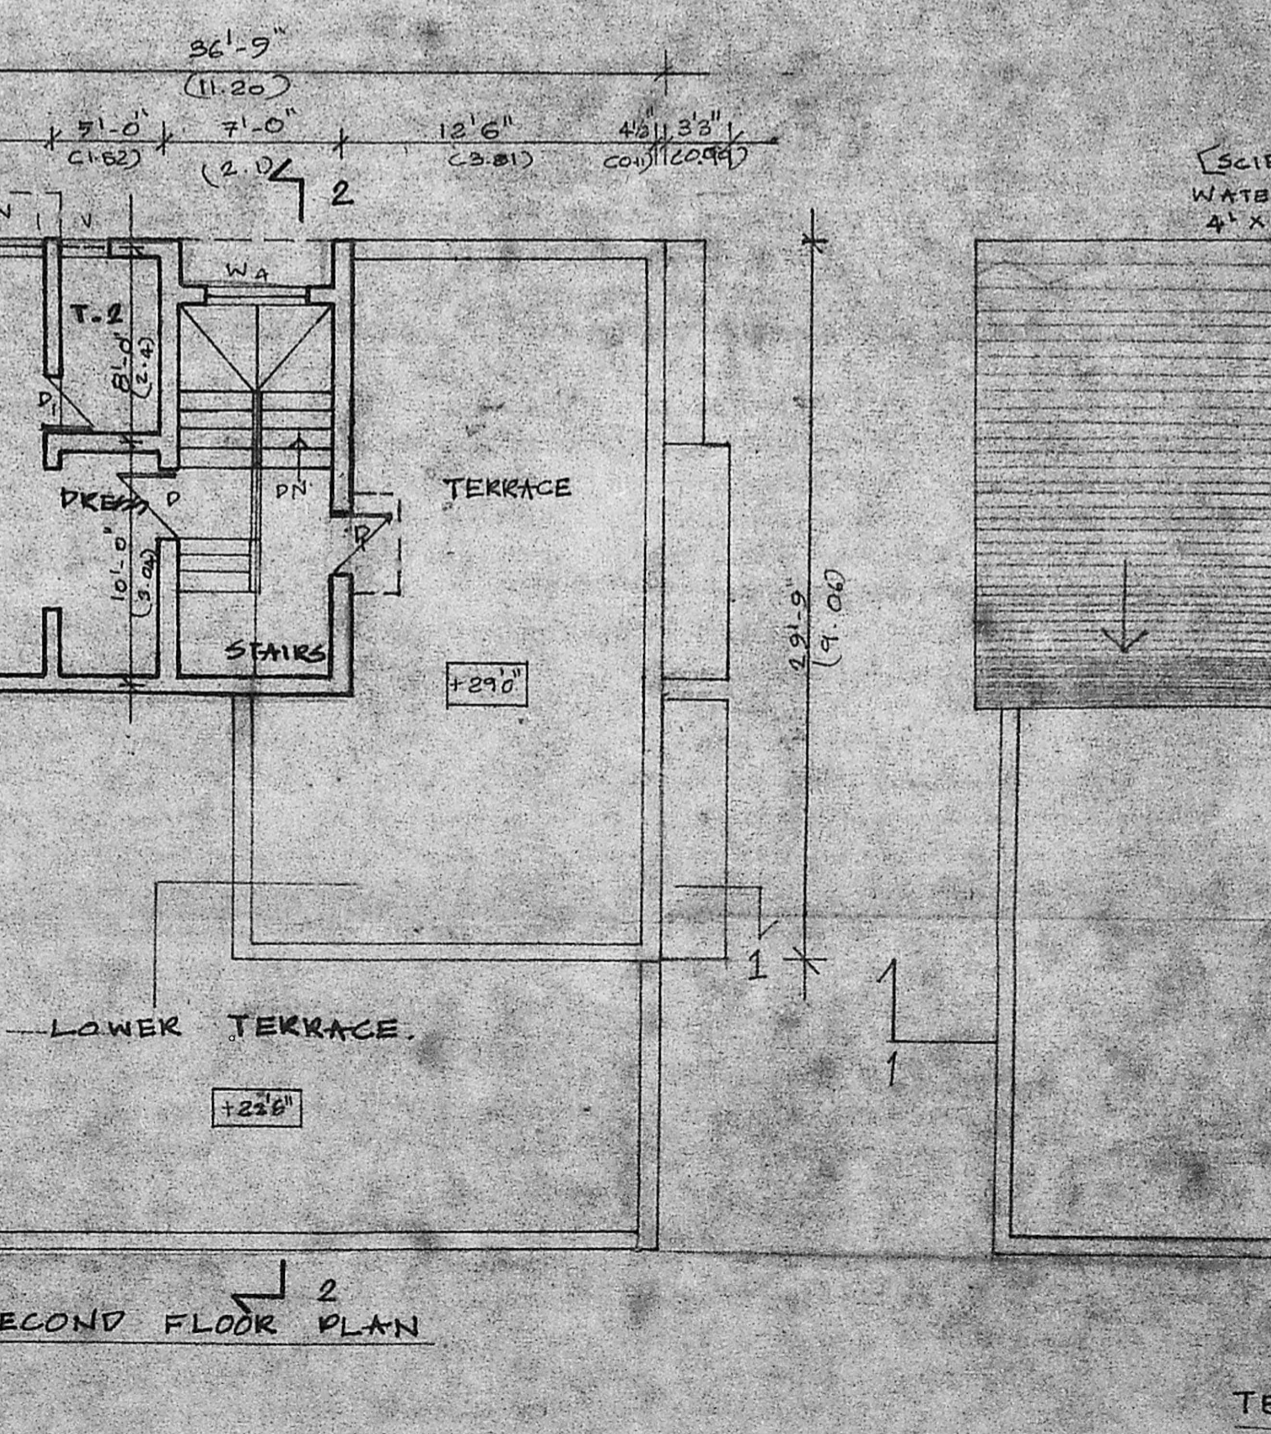


SECOND FLOOR PLAN

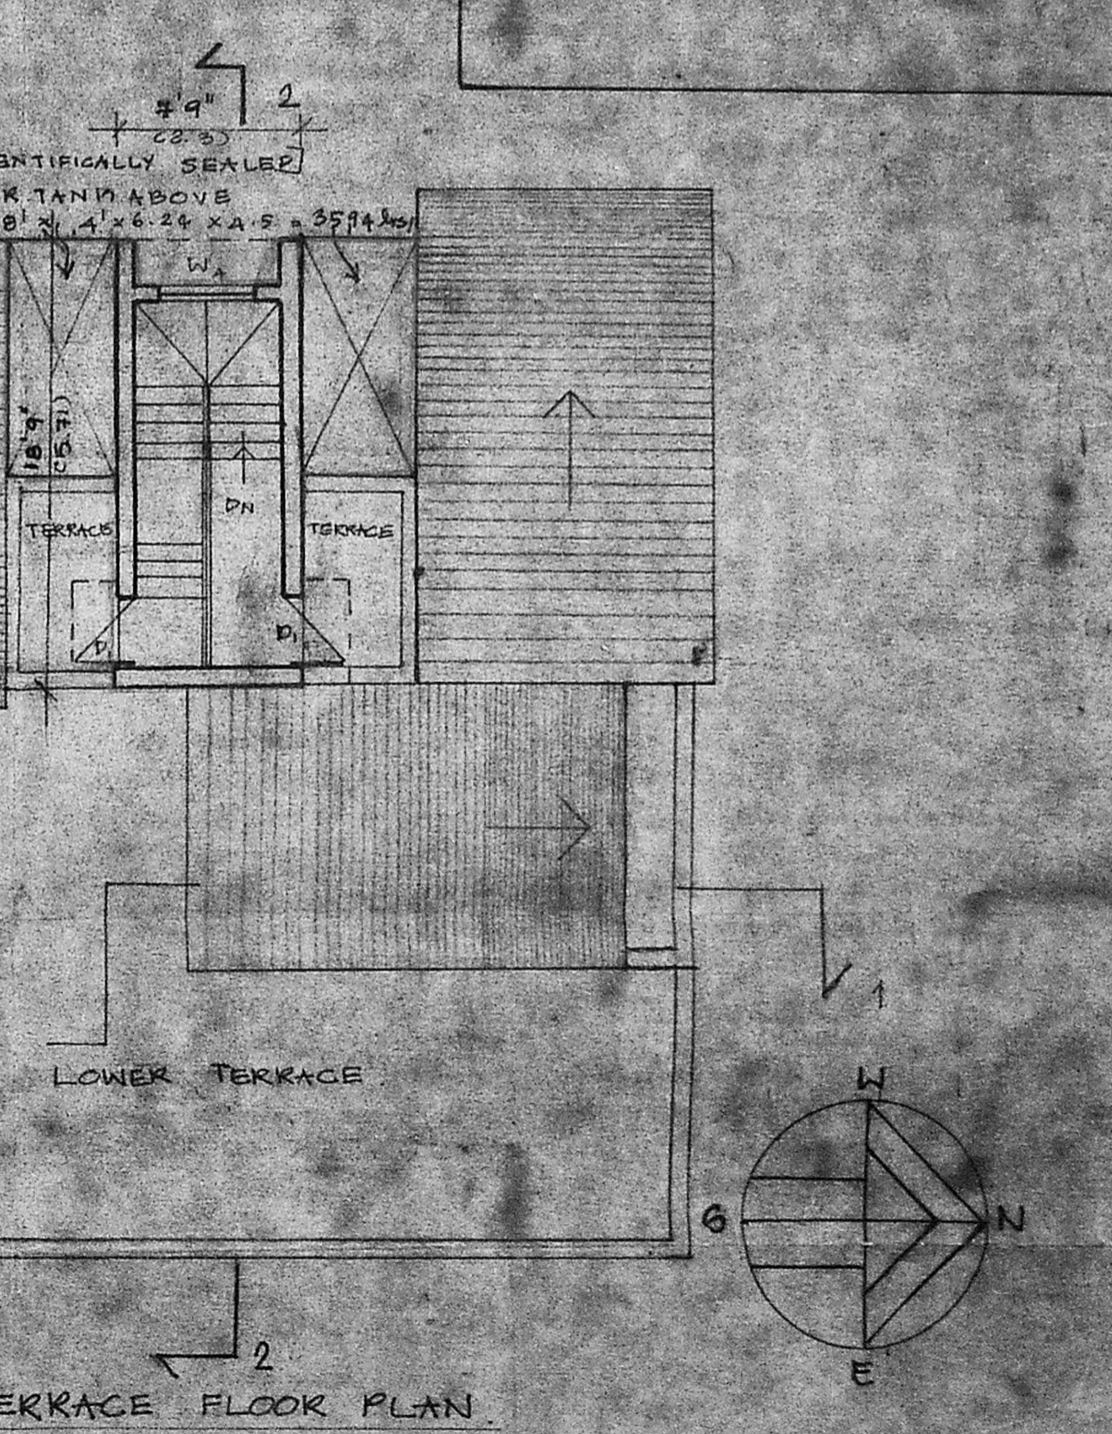

TERRACE FLOOR PLAN

B/10930/1290/92 04. 104/92  
 Planning Permit No. ....  
**APPROVED**  
 SUBJECT TO THE CONDITIONS IN  
 THIS OFFICE LETTER.  
 No. 5761/23 Date 10/1/92  
 FOR FIRST FLOOR PLAN OVER  
 DEVELOPMENT MEZZANINE FLOOR  
 MADRAS-600 003.

13  
 PROPOSED BUILDING AT NO. 29,  
 1ST MAIN ROAD, R. A. PURAM,  
 MADRAS-28. PLOT NO. 15  
 SURVEY NO: 3927.  
 PROPOSED  
 MMDA 'B1/PP NO. 100/B1/3961/91  
 SCHEMATIC  
 PART I  
 PART II  
 A.P.  
 LICENSED SURVEYOR  
 ERA NARASIMMAN, B.E. (CIVIL)  
 CLASS I LICENSED SURVEYOR NO.70,  
 25, 29 TH. CROSS STREET  
 Opposite to Kalakshetra Road,  
 INDIRA NAGAR, MADRAS-600 002.  
 PHONE: 415477

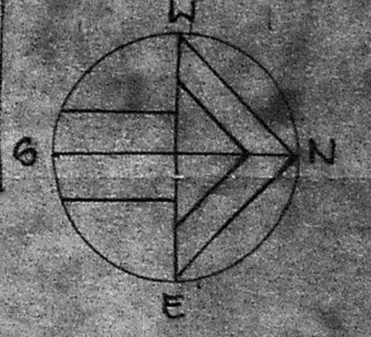

BLOCK-2.

