




**PROPOSED BUILDING IN**  
**PLOT No. 9, 3rd SEA**  
**WARD ROAD, VALMIKI**  
**NAGAR, THIRUVANMIYUR**  
**VILLAGE, SAIDAPET TALUK,**  
**CHINGLEPET DISTRICT.**  
 R-S No 210/2nd VILLAGE No-40  
 NEW-RS No 210/2A/IASA

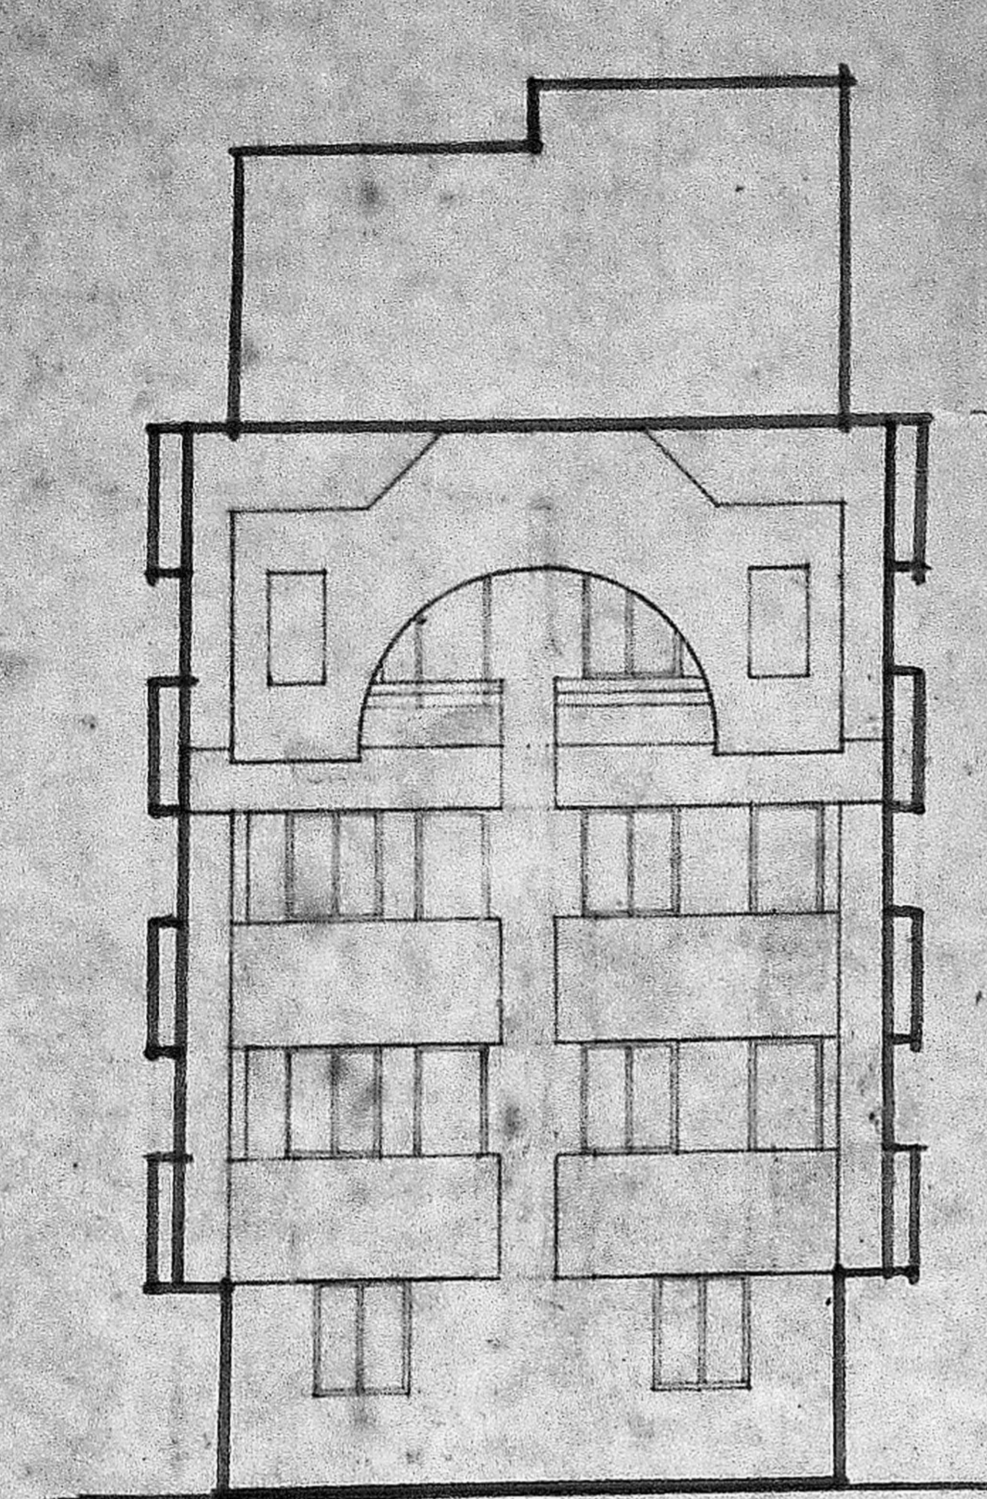


FRONT ELEVATION

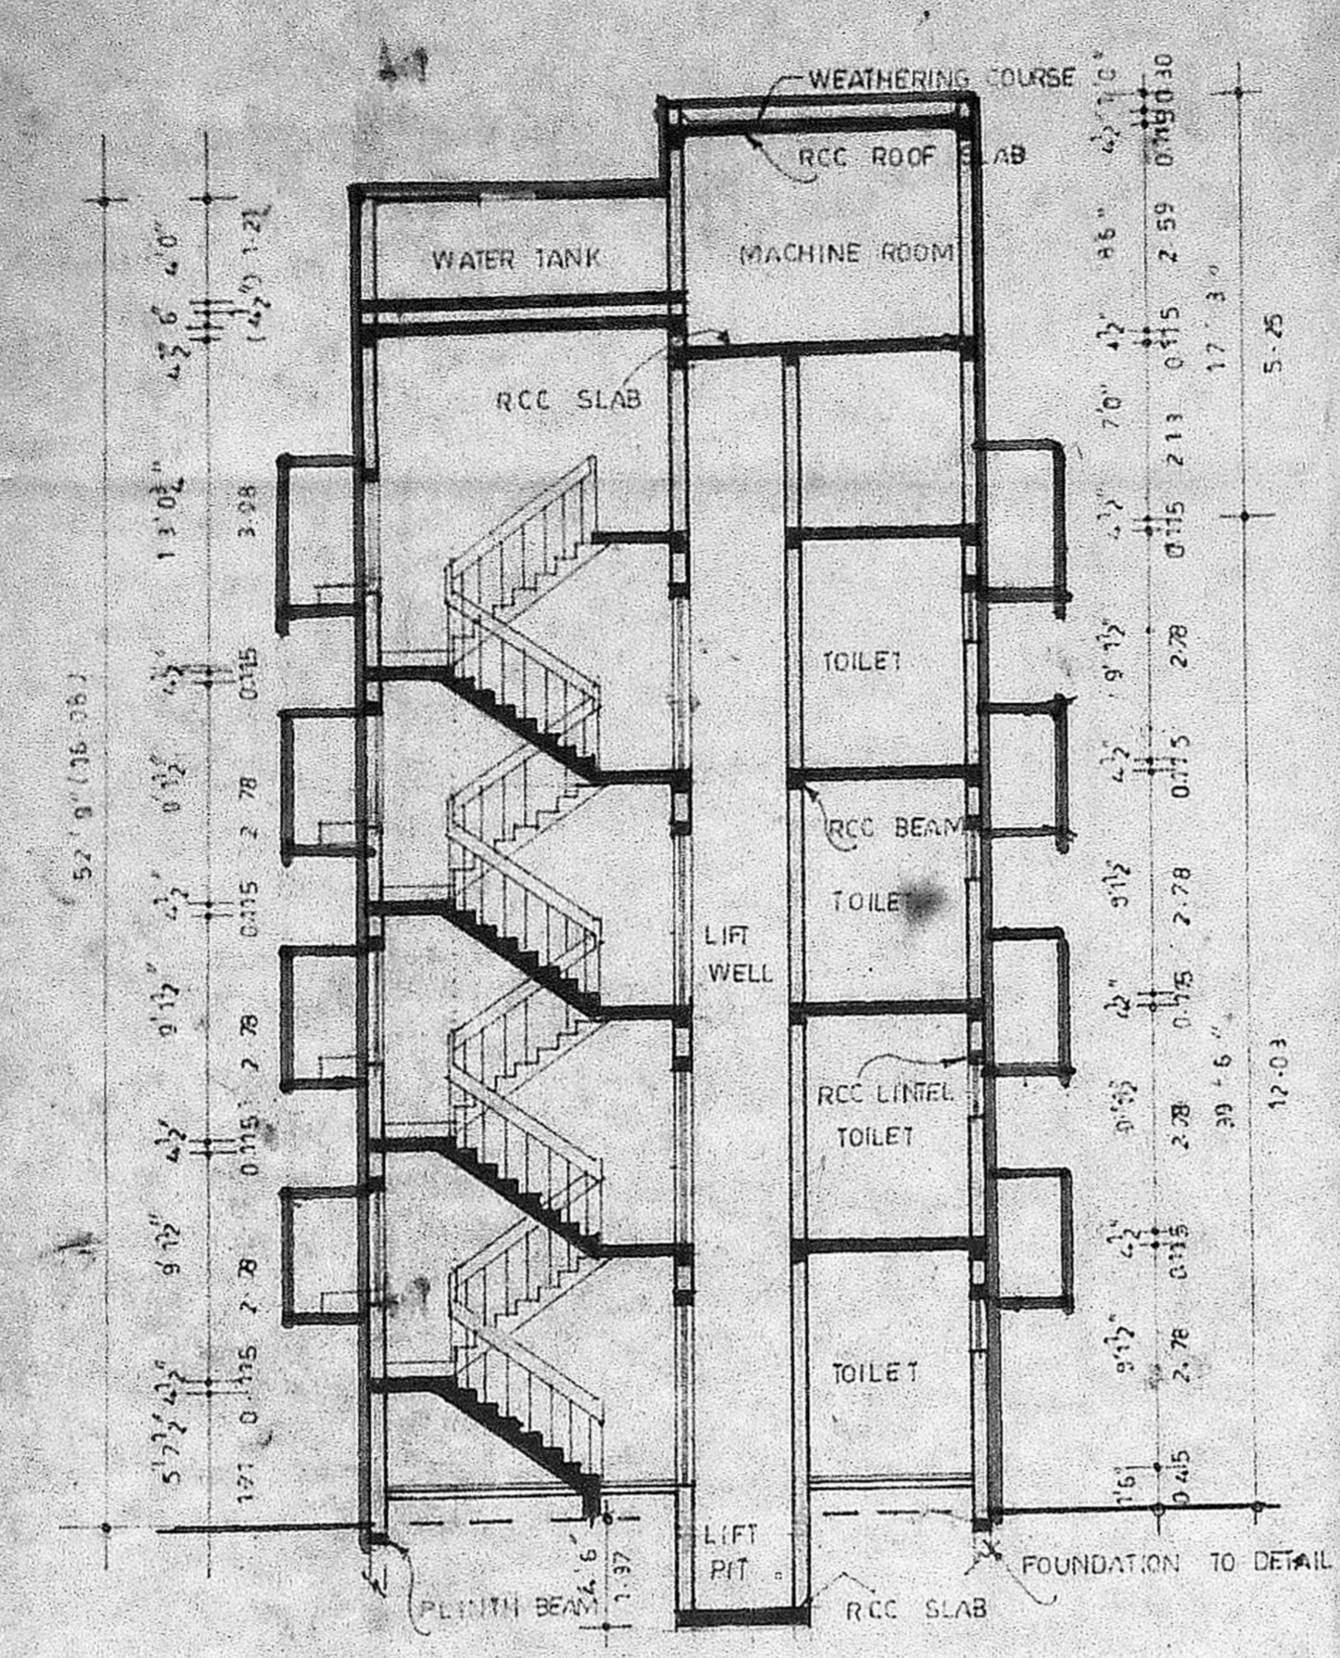


SECTION AA'

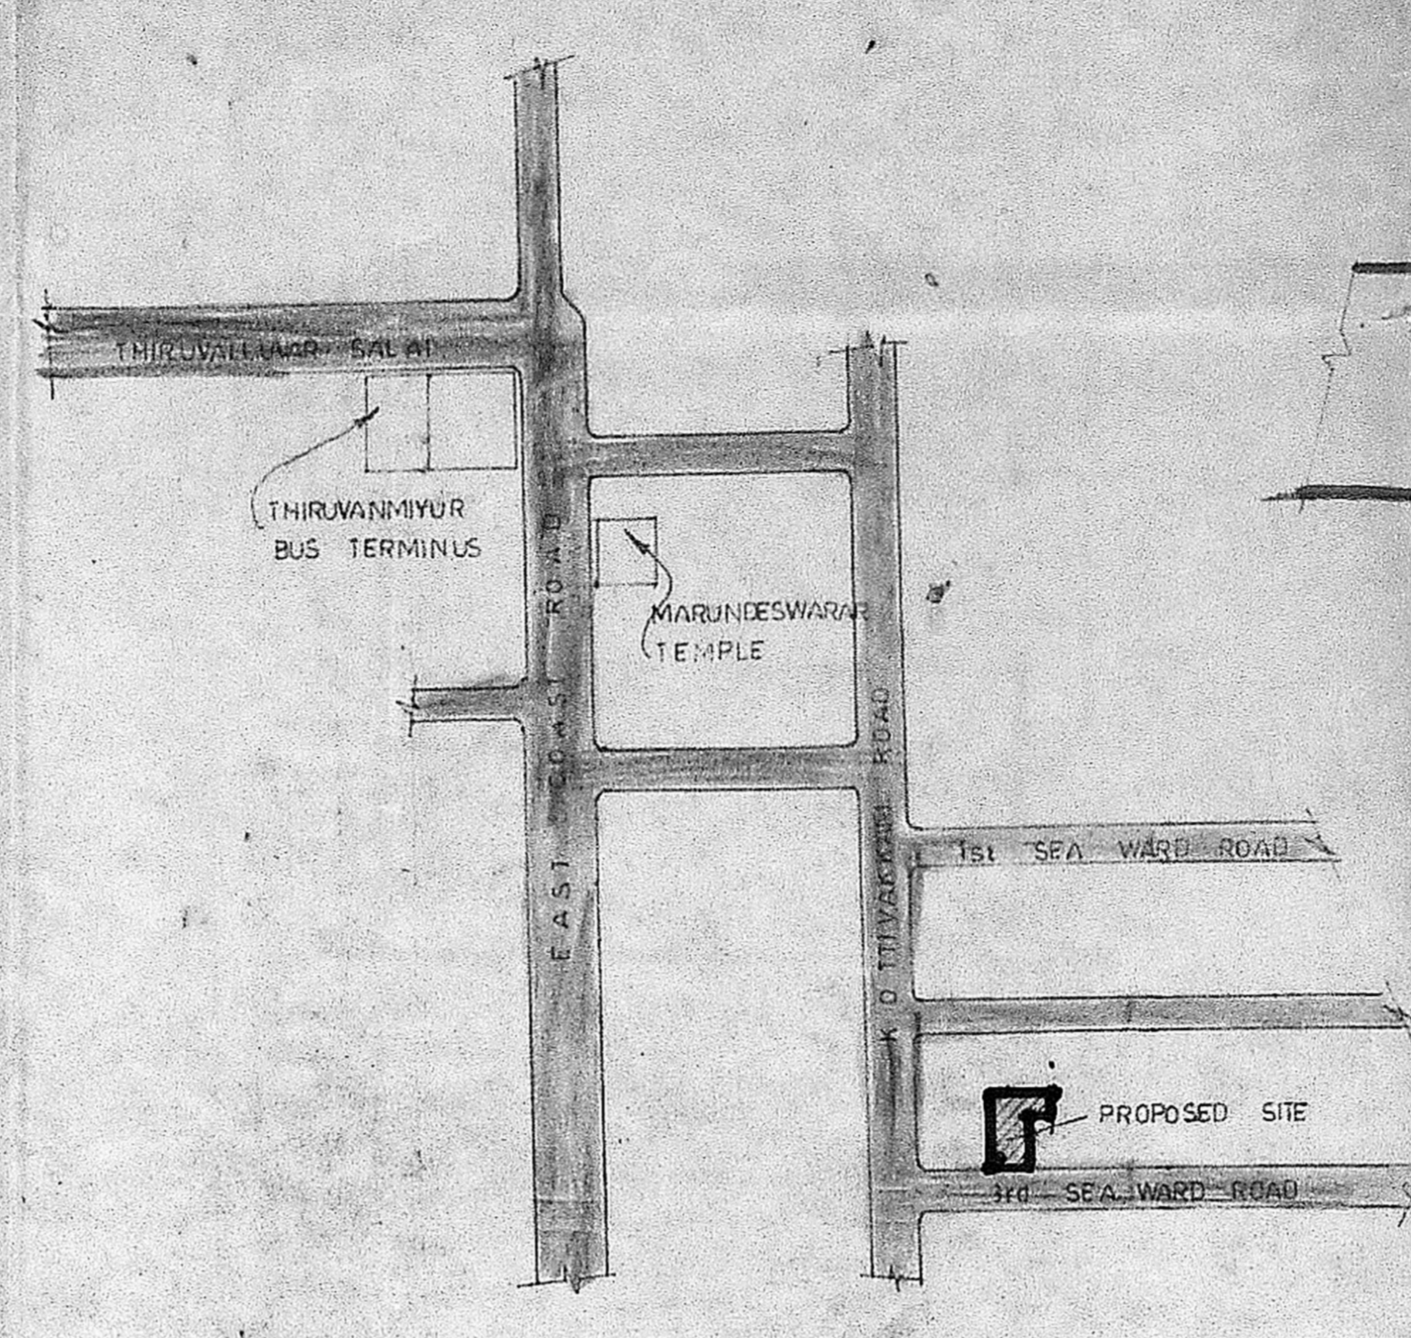


KEY PLAN  
NOT TO SCALE

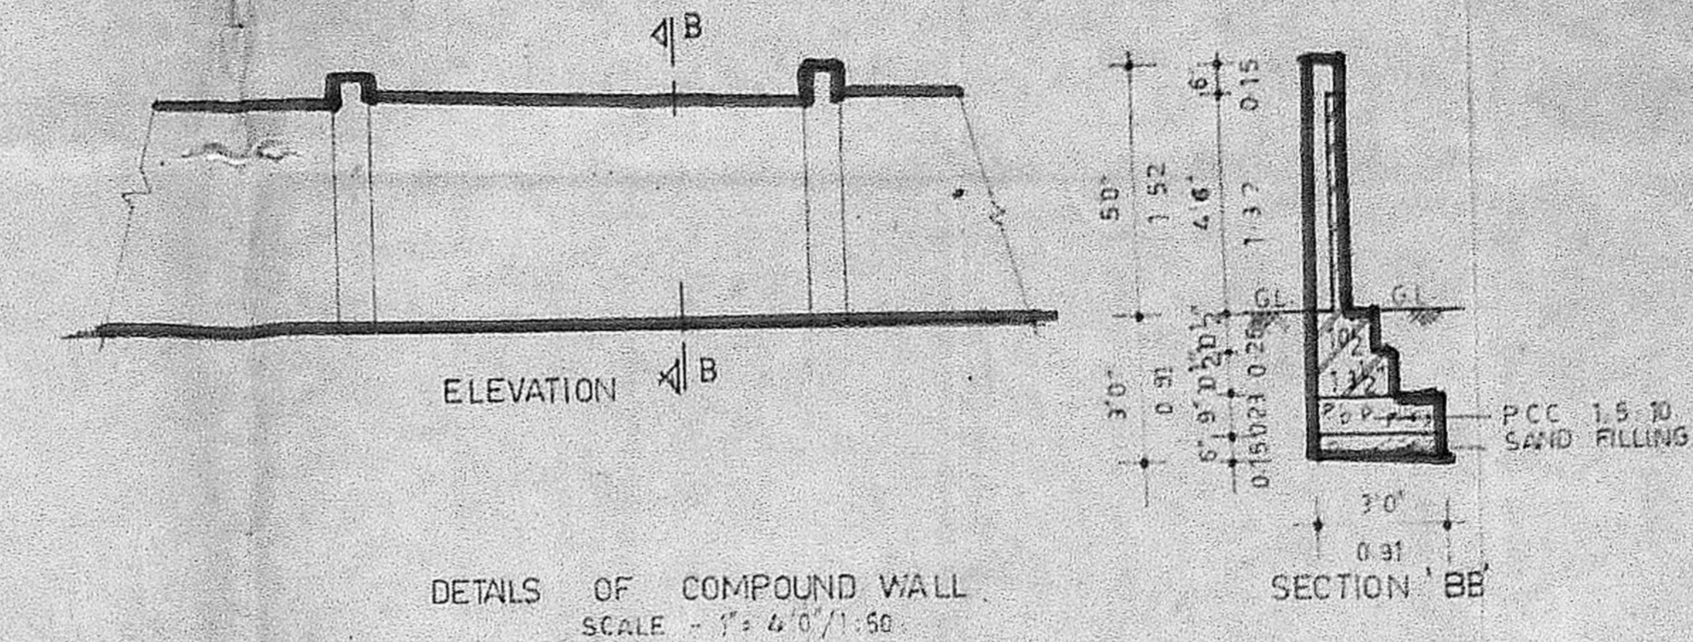


DETAILS OF COMPOUND WALL  
SCALE - 1" = 4'0"/1:50

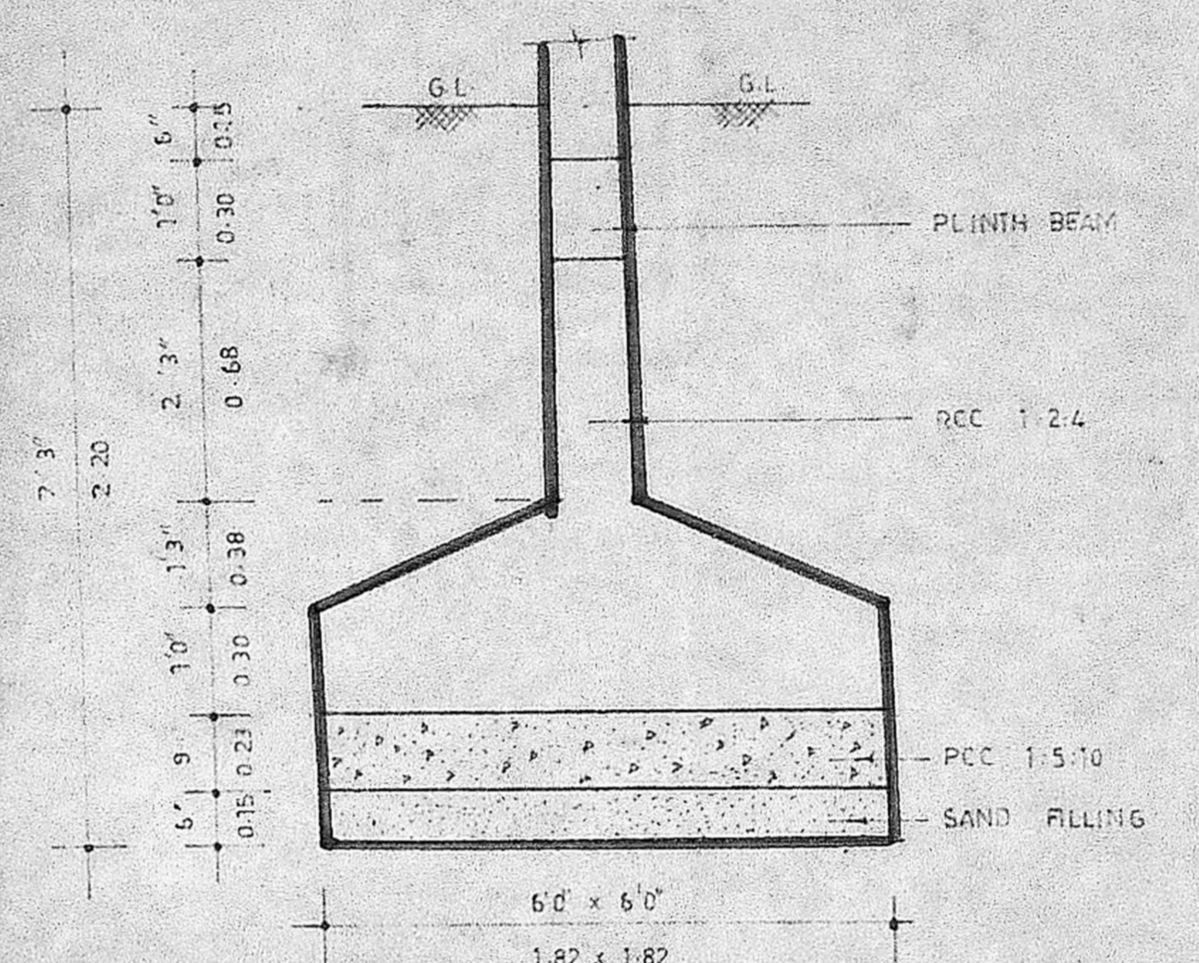


FOUNDATION DETAILS  
SCALE - 1" = 2'0"/1:25

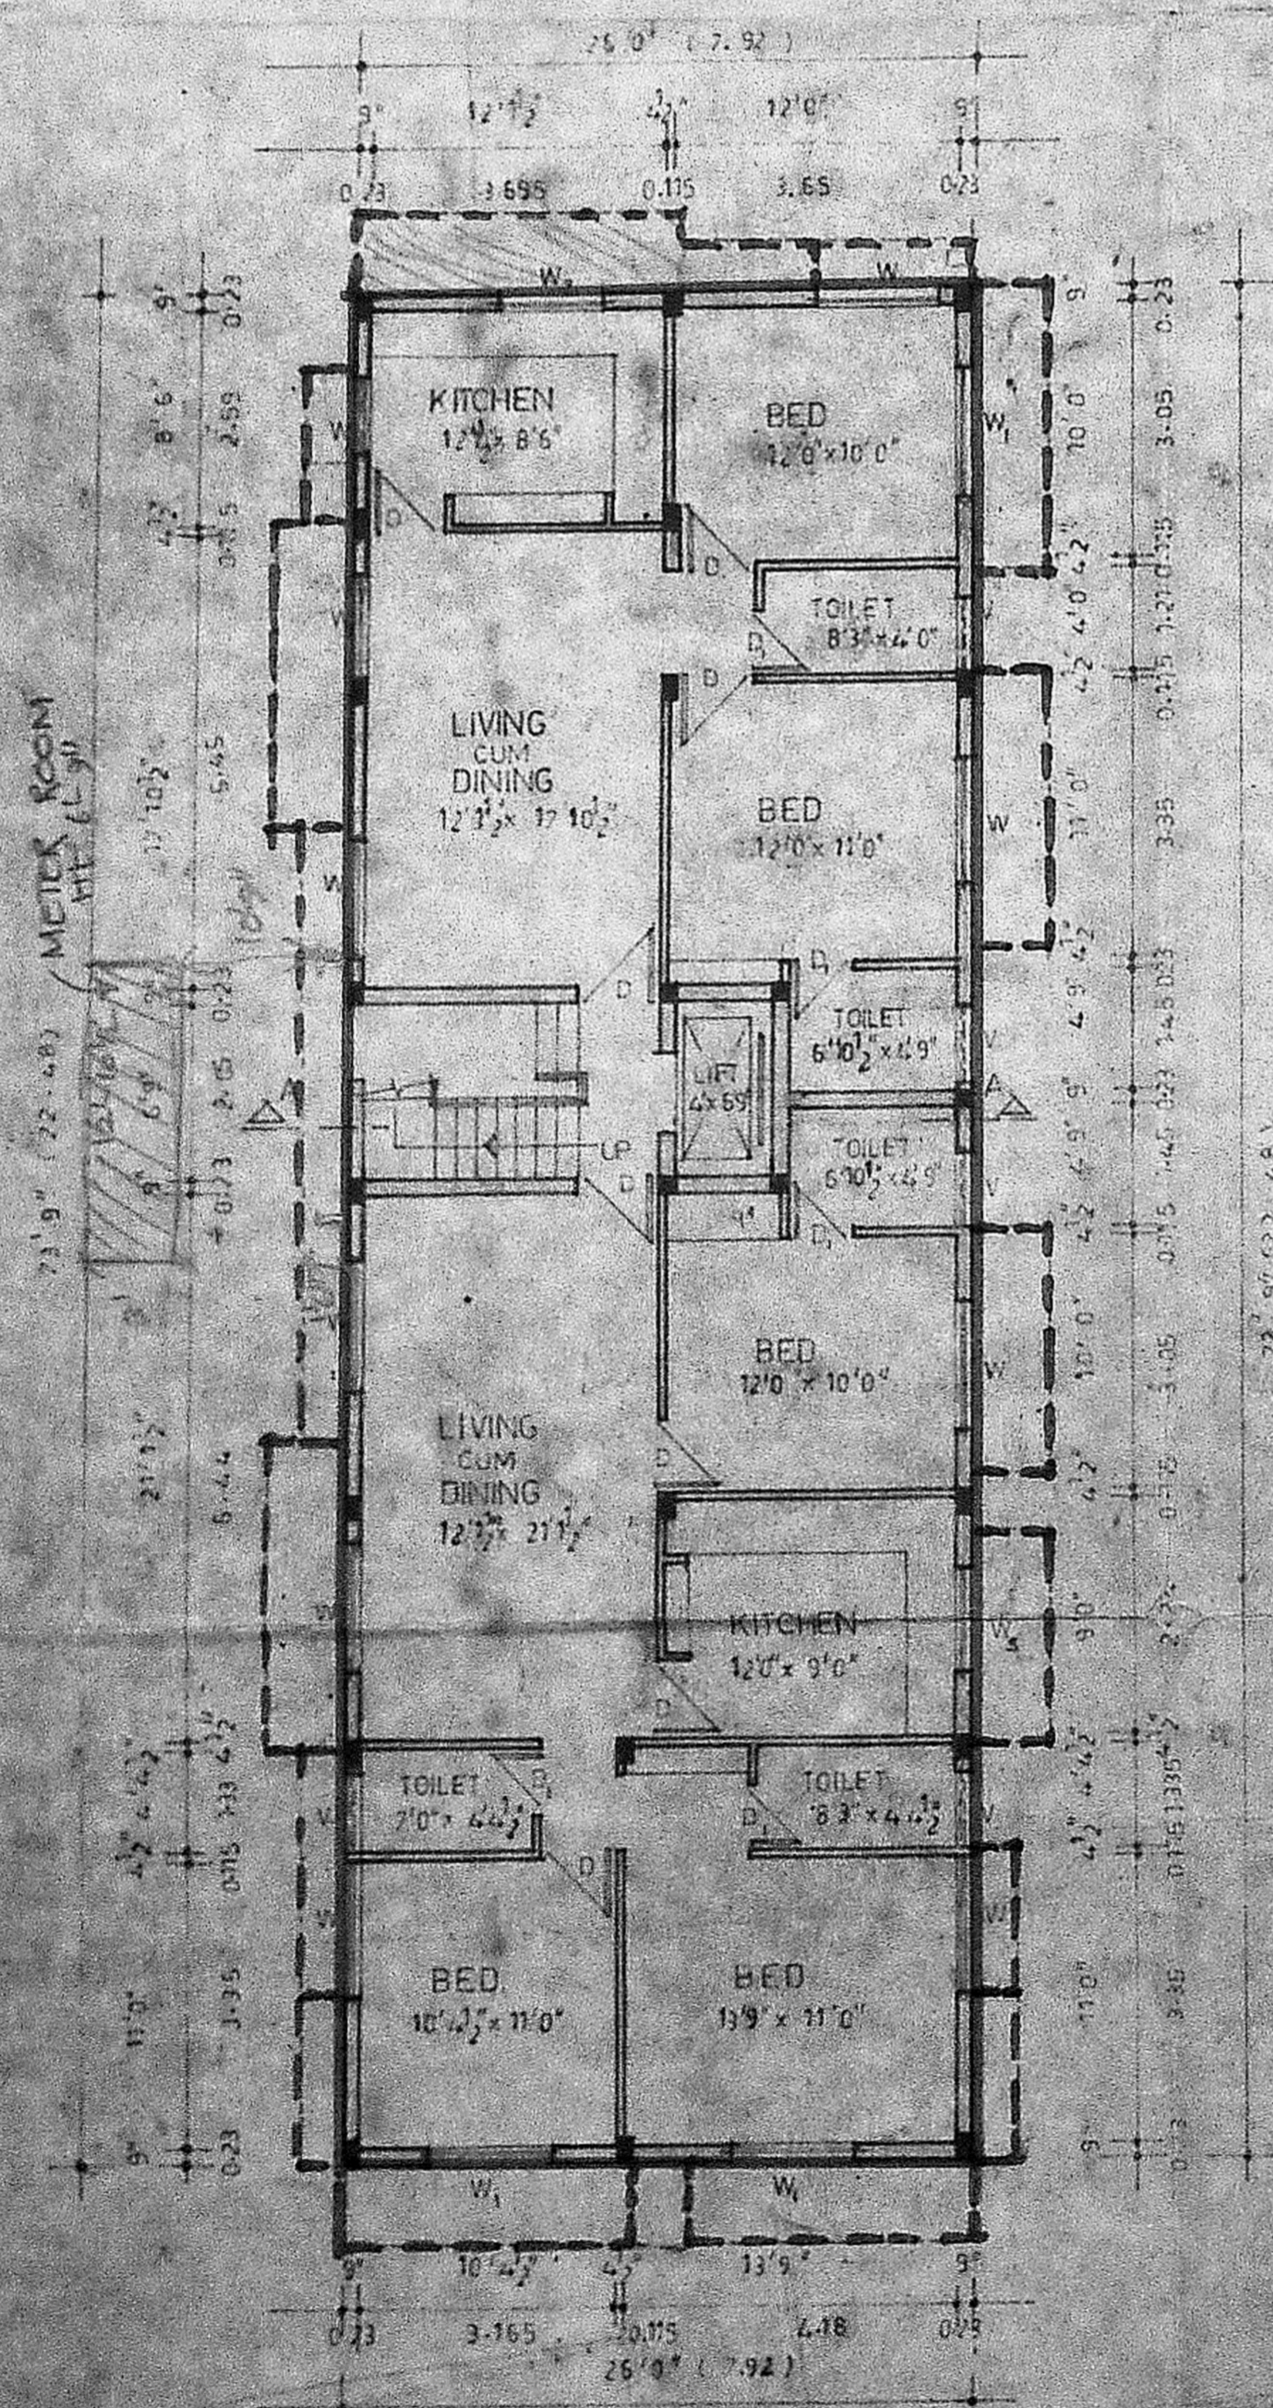


GROUND FLOOR PLAN

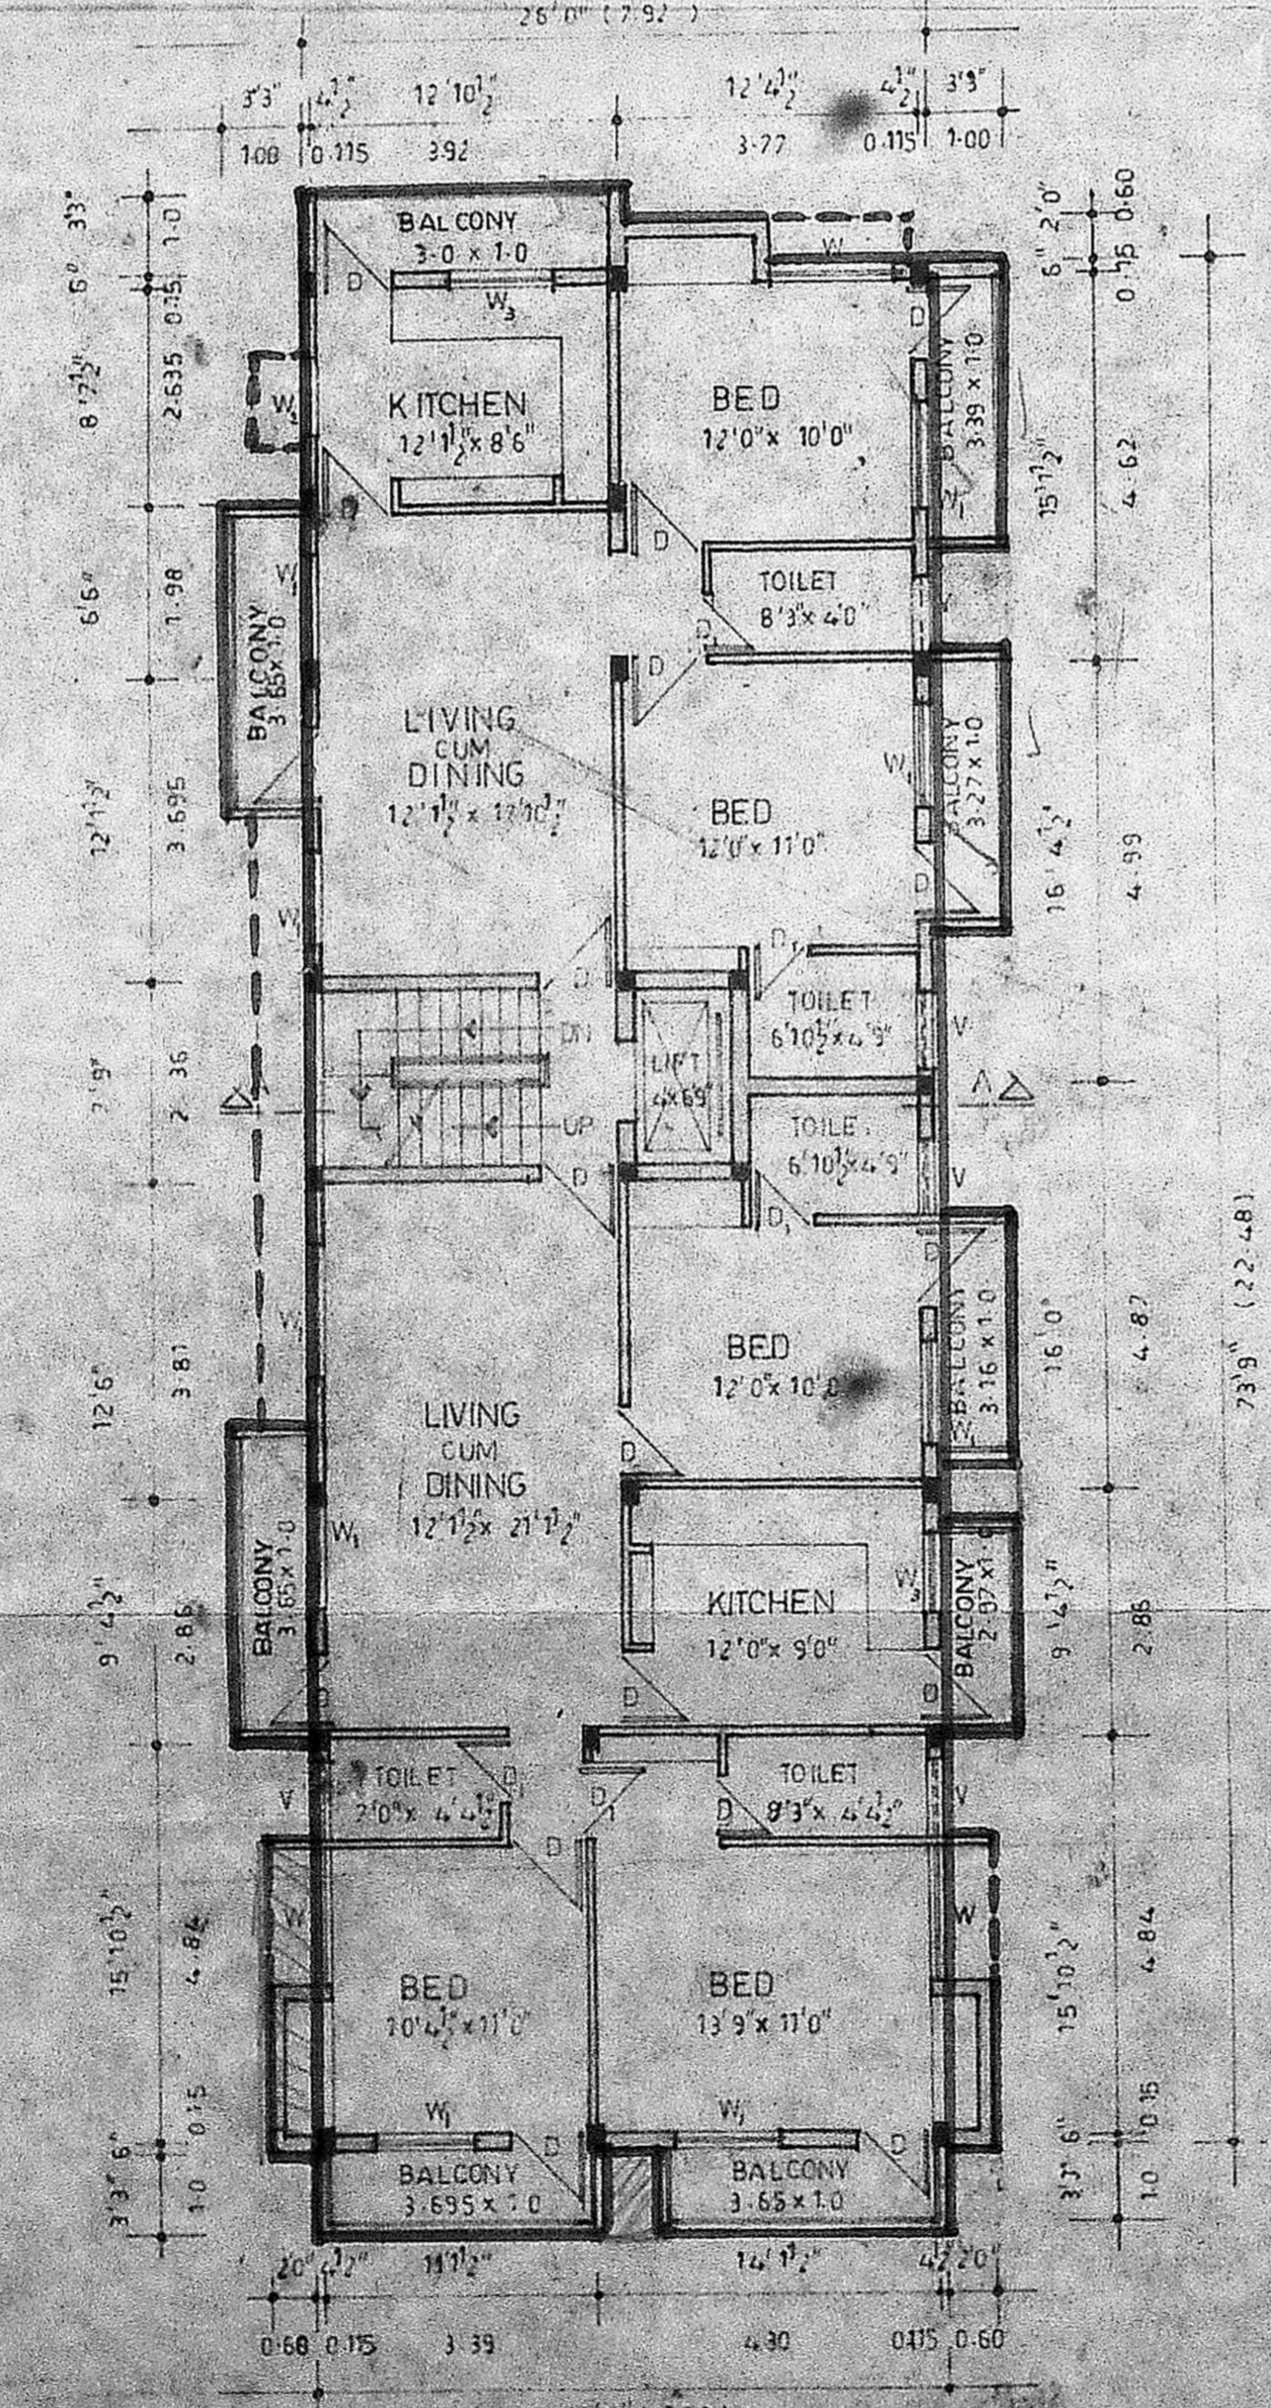

TYPICAL FLOOR PLAN  
(FIRST SECOND & THIRD)

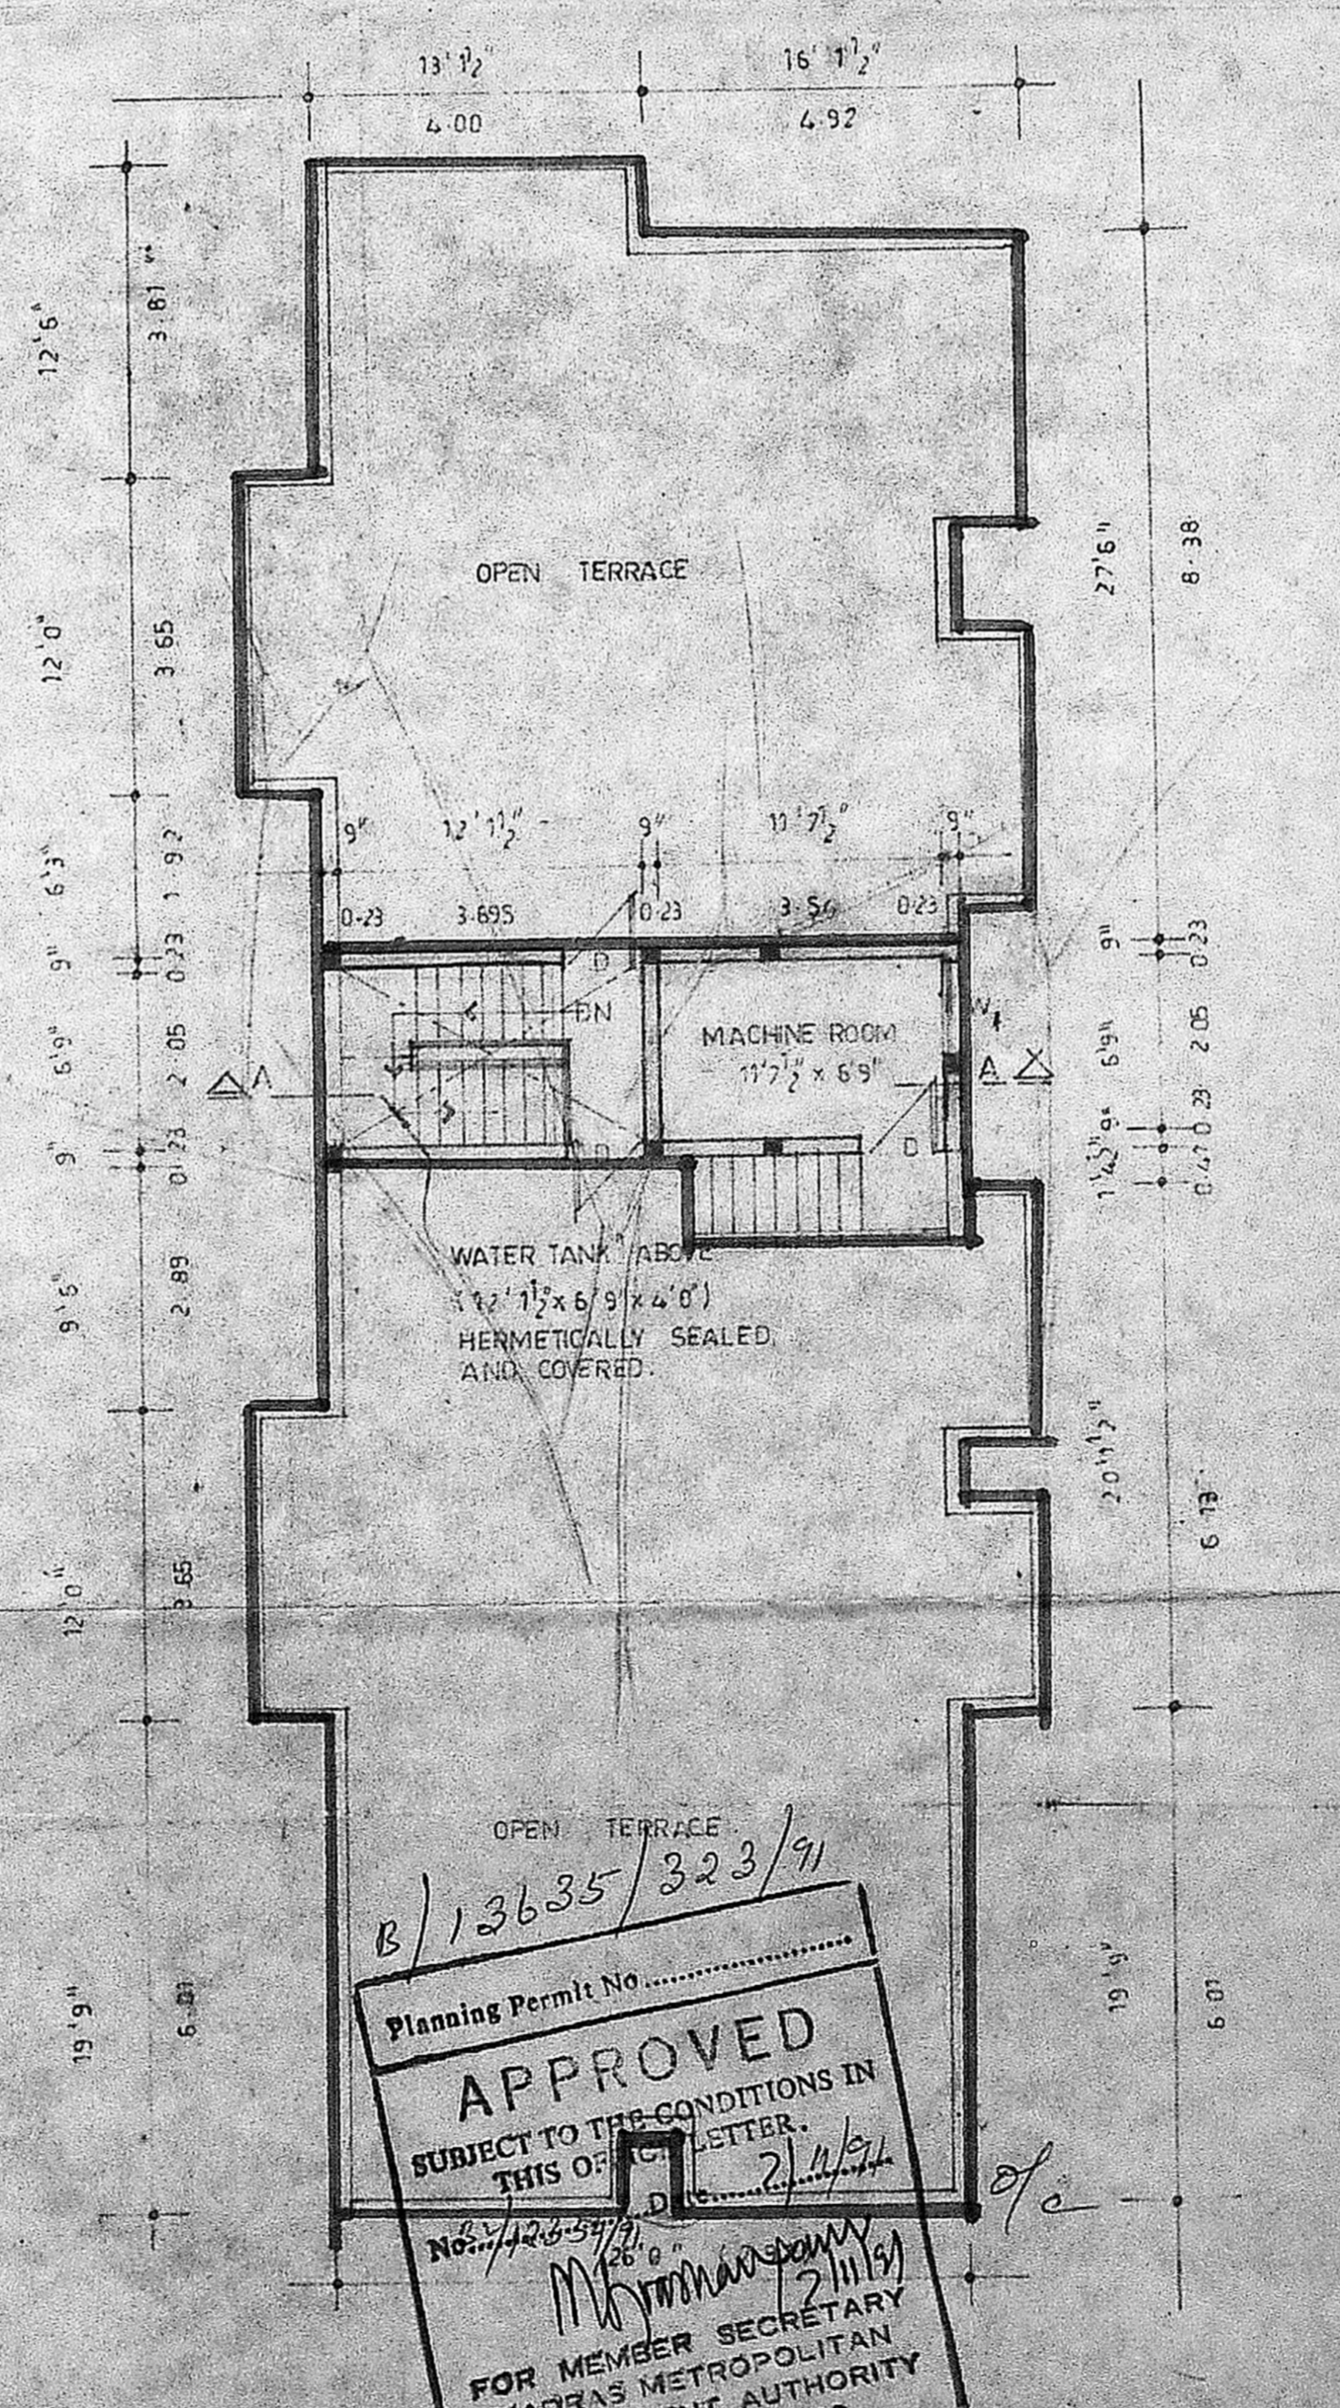

SITE PLAN  
SCALE - 1" = 16'0"

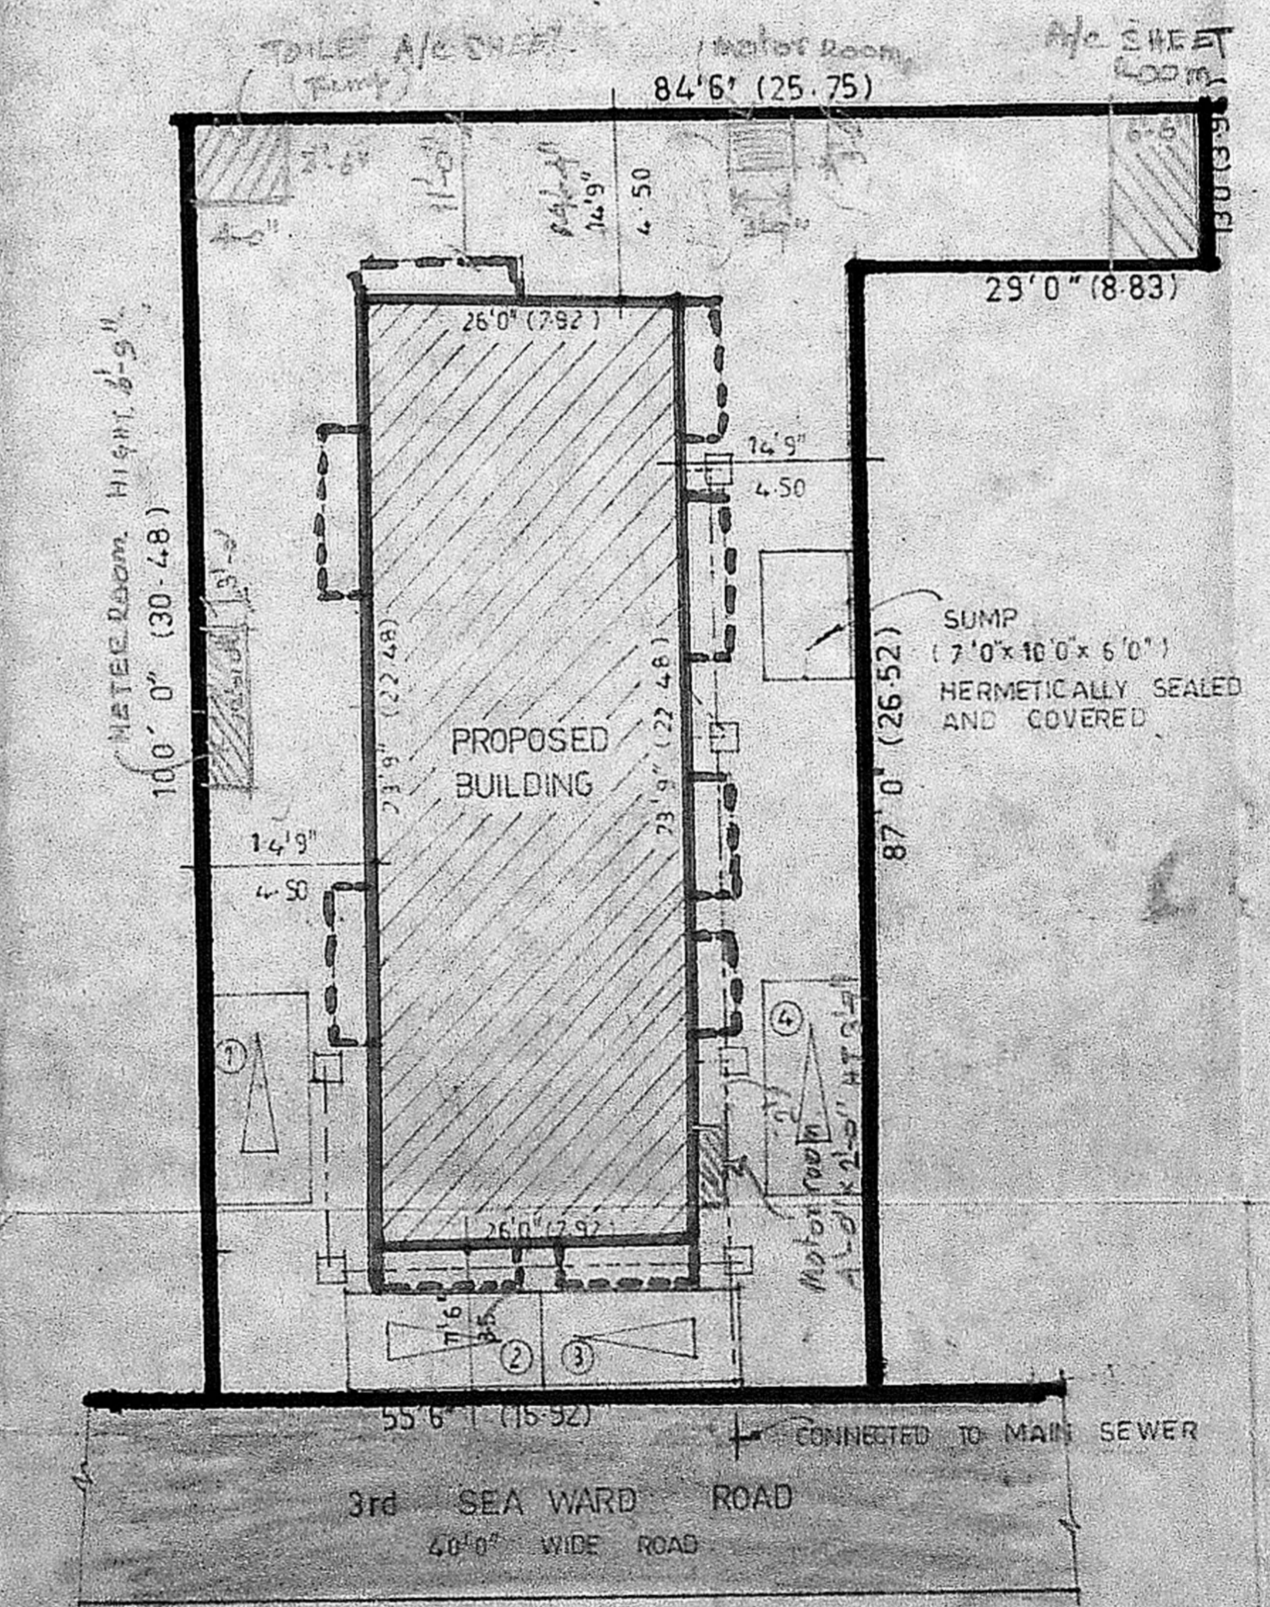

SCHEDULE OF JOINERY

TYPE	DESCRIPTION	SIZE	
		ENGLISH	METRIC
D	PANELLED DOOR	3'0" x 7'0"	0.91 x 2.13
D	FLUSH DOOR	2'6" x 2'0"	0.76 x 2.13
W	GLAZED WINDOW	6'0" x 4'6"	1.82 x 1.37
W	"	4'0" x 4'6"	1.21 x 1.37
W	"	3'0" x 4'6"	0.91 x 1.37
W	"	4'0" x 3'6"	1.21 x 1.04
V	GLAZED VENTILATOR	1'0" x 2'0"	0.31 x 0.61

SCALE - 1" = 8'0"/1:100

STATEMENT OF AREAS

	Sq. Ft.	Sq. Mtr.
PLAT EXTENT	5,927.00	550.63
GROUND FLOOR	1,317.5	128.20
FIRST FLOOR	2,284.8	212.34
SECOND FLOOR	2,284.8	212.34
THIRD FLOOR	2,284.8	212.34
TOTAL	8,271.9	819.33
FLOOR SPACE INDEX	1.48	

COLOR CODE REFERENCE

PROPOSED	[Symbol]
ROAD	[Symbol]
BOUNDARY	[Symbol]

OWNER  
**For SRI CHAKRA BUILDERS**  
*Radha Vardanathar*  
 Managing Partner

PA. HOLDER FOR OWNER  
 MR. S. KRISHNAN

ARCHITECT  
*M. SETHU*  
 M. SETHU, B. Arch, M.C.A.,  
 COUNCIL OF ARCHITECTURE No. CA/87/0529  
 LICENSED SURVEYOR No. RA/127/87  
 133 THIRUVANMIYUR SALA  
 KAMARAJ NAGAR,  
 THIRUVANMIYUR,  
 MADRAS - 600 041

Planning Permit No. **B/13635/323/91**  
**APPROVED**  
 SUBJECT TO THE CONDITIONS IN  
 THIS OFFICE LETTER.  
 21/11/2011  
 FOR MEMBER SECRETARY  
 MADRAS METROPOLITAN  
 DEVELOPMENT AUTHORITY  
 MADRAS-600 008.