



SITE PLAN  
SCALE 1" = 16'6"

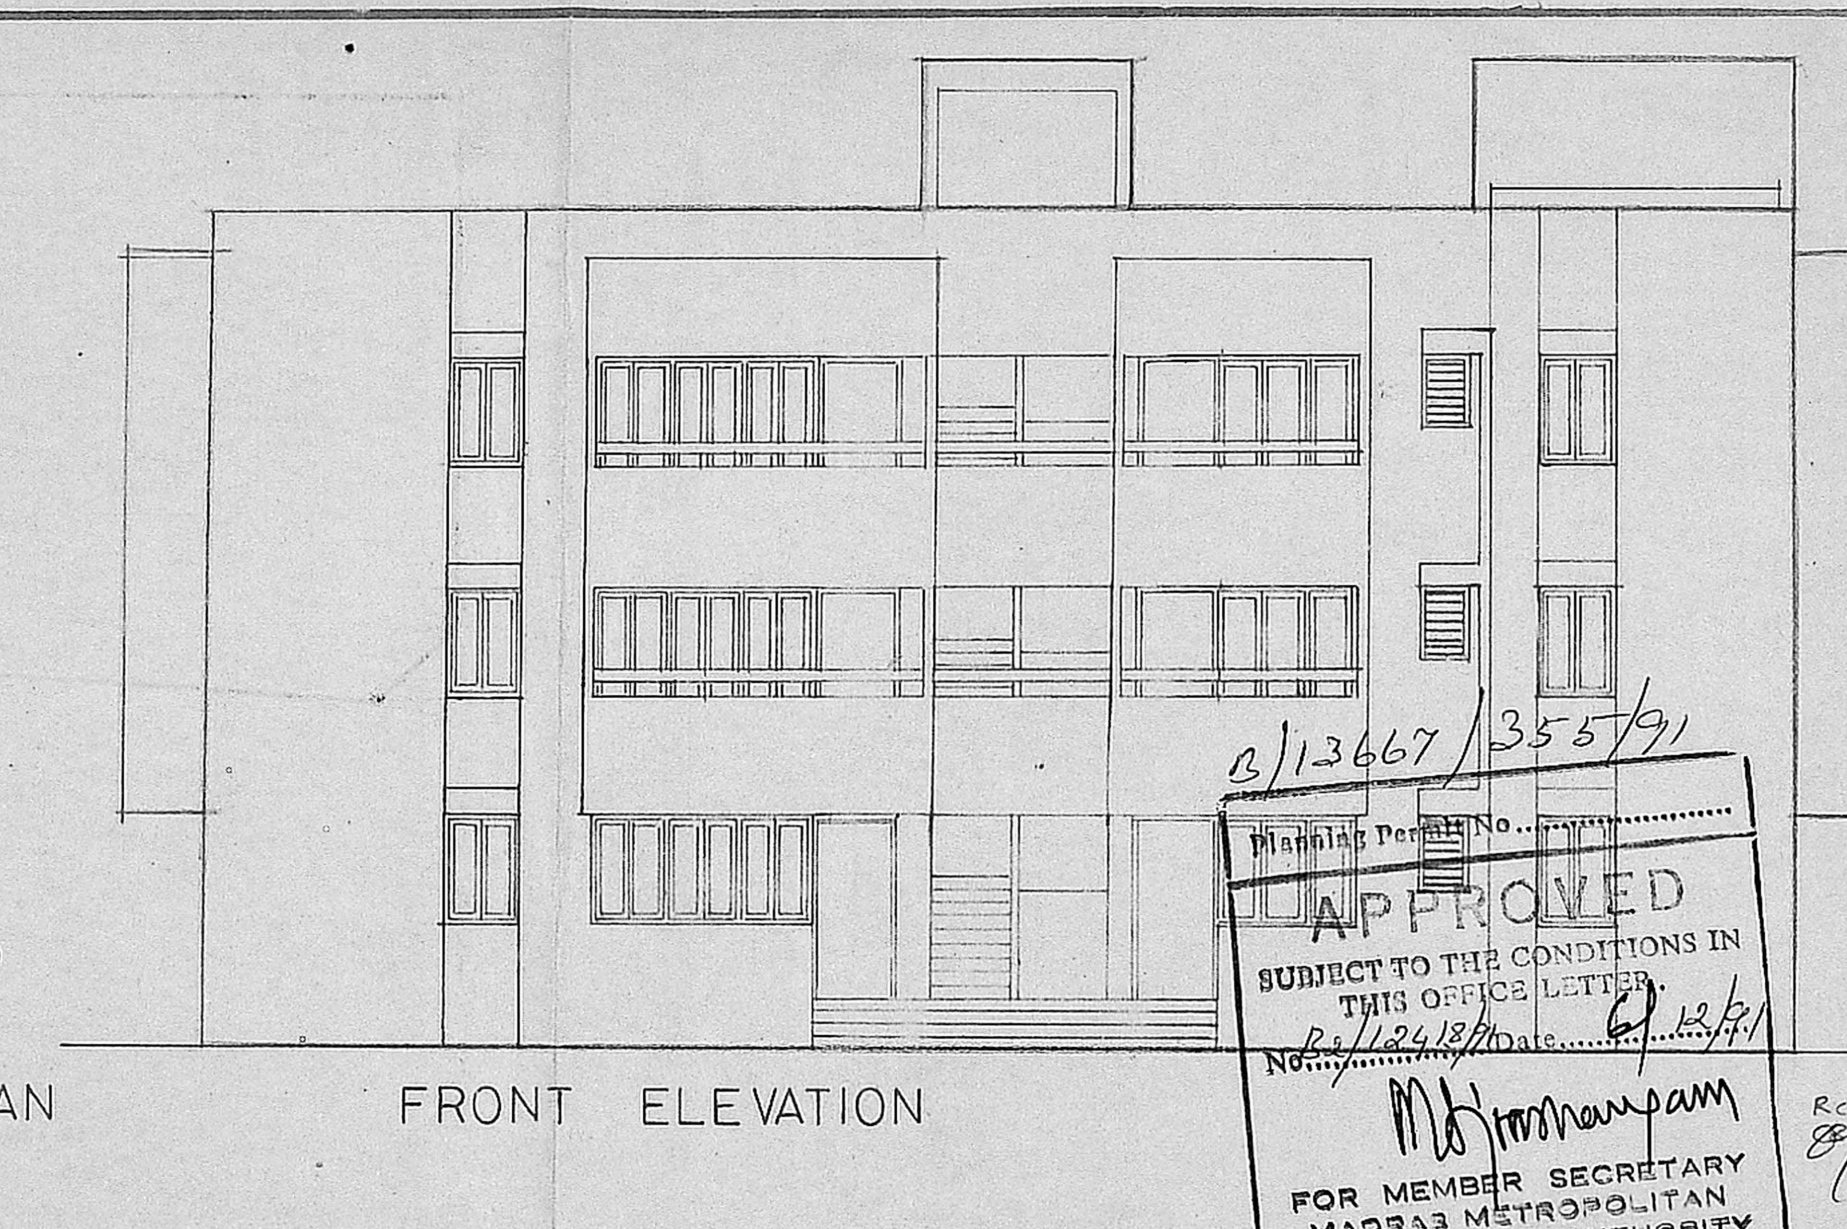

FRONT ELEVATION

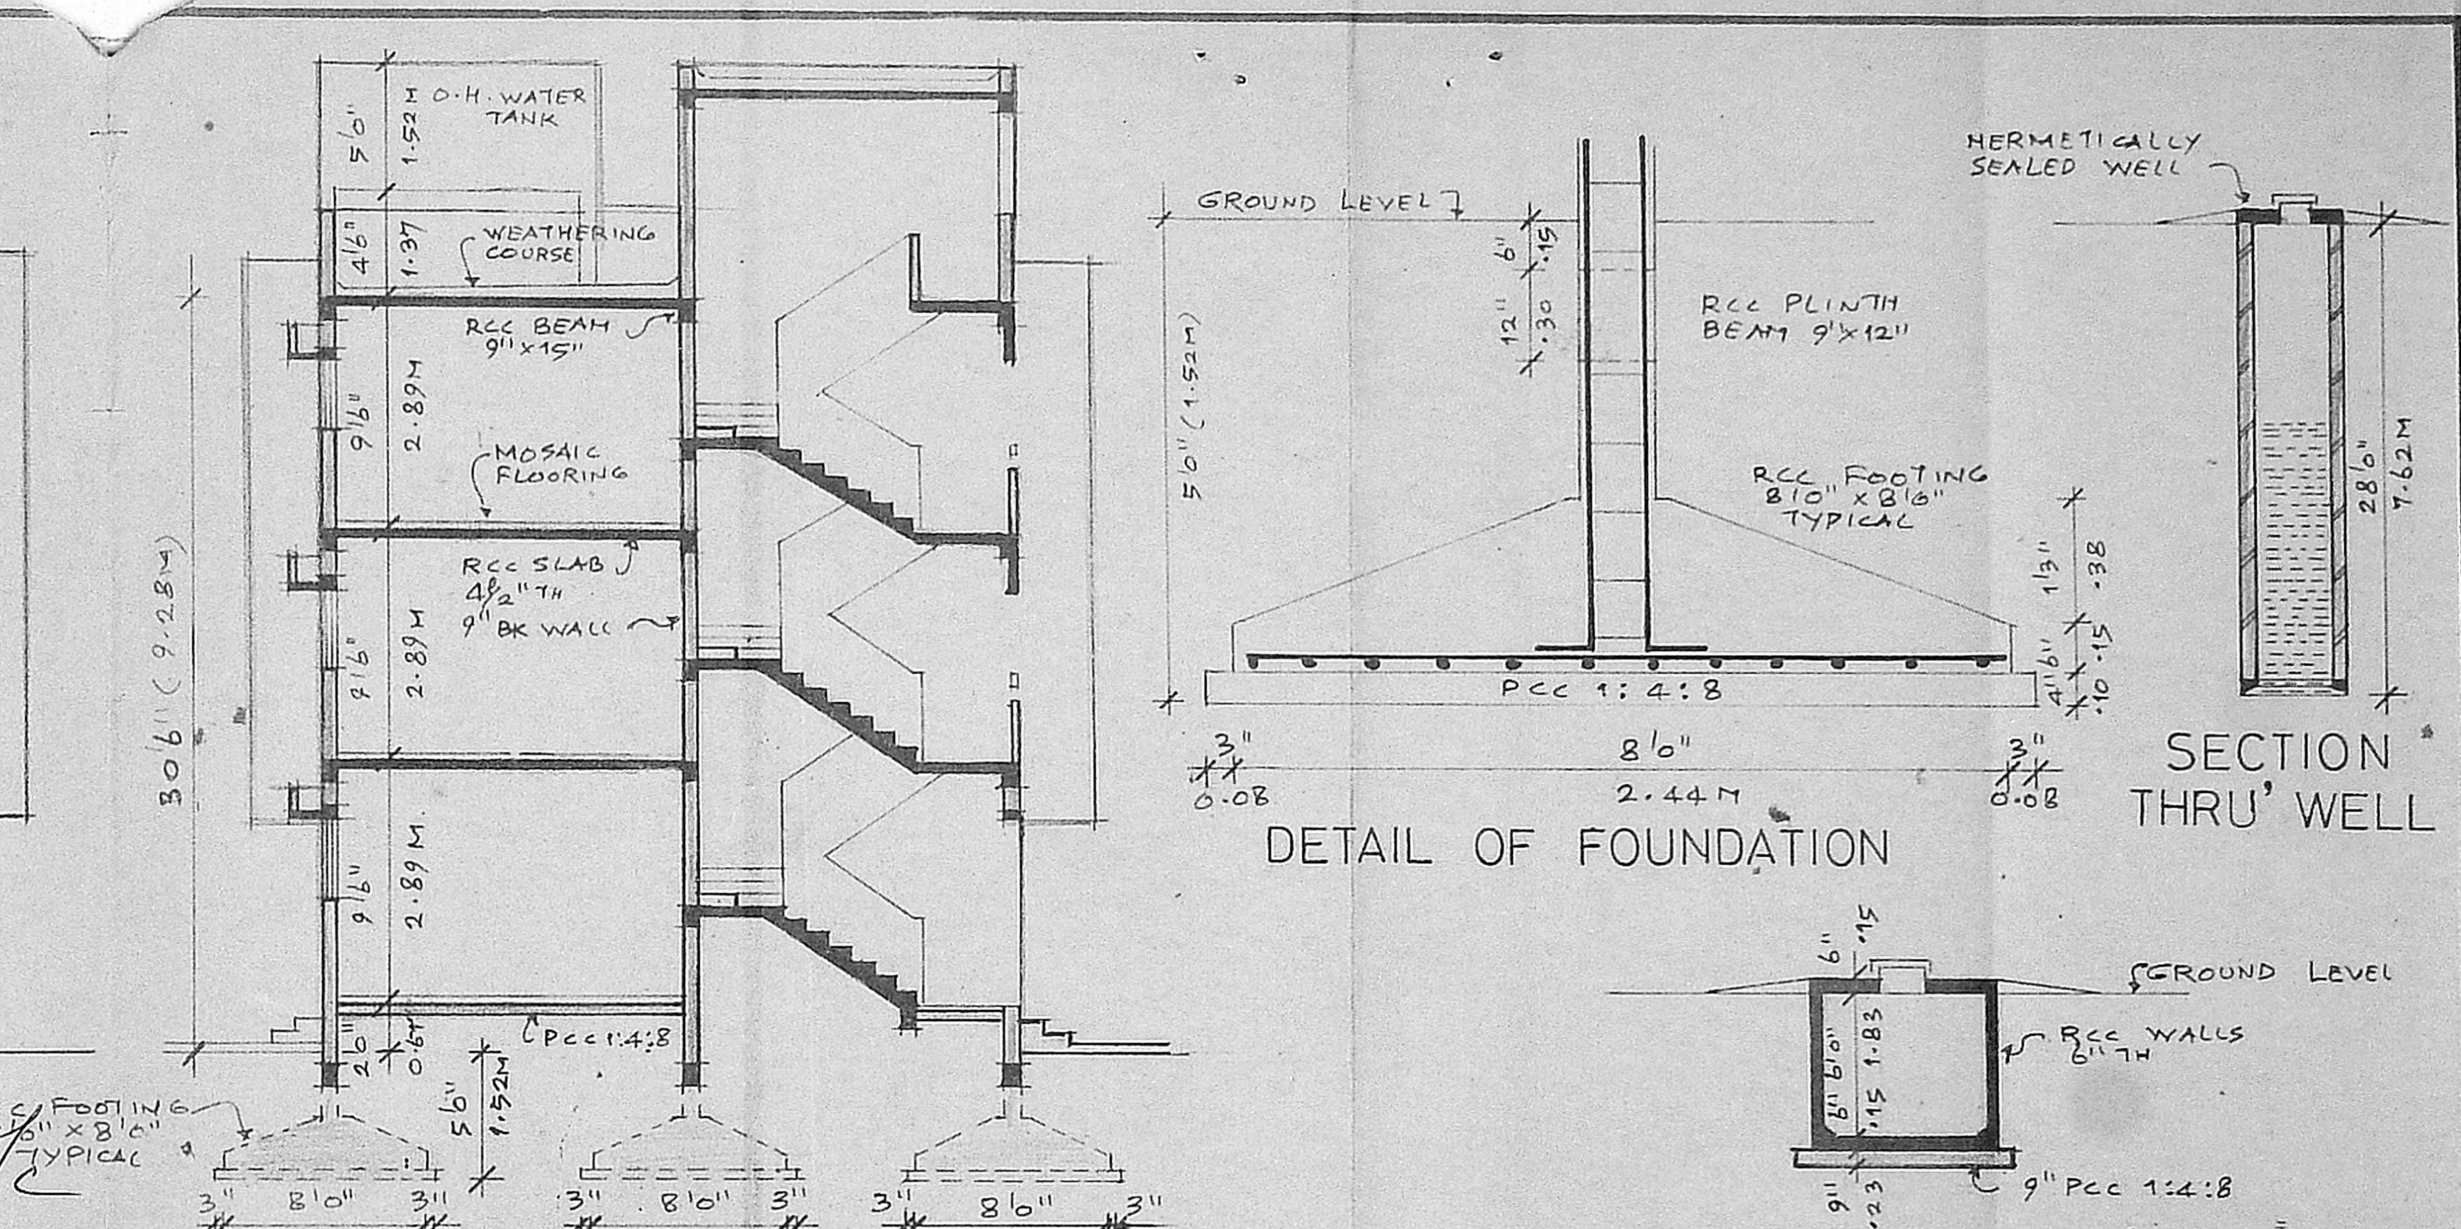

SECTION A-A

SECTION THRU SUMP

DETAIL OF FOUNDATION

SECTION THRU WELL

3/13667/355/91  
 Mapping Permit No. ...  
**APPROVED**  
 SUBJECT TO THE CONDITIONS IN THIS OFFICE LETTER  
 No. 124/187 Date 6/12/91  
 M. Manjappan  
 FOR MEMBER SECRETARY  
 MADRAS METROPOLITAN  
 DEVELOPMENT AUTHORITY  
 MADRAS - 600 008.

- SPECIFICATIONS:**
1. THE BUILDING SHALL BE CONSTRUCTED WITH RCC FRAMED STRUCTURE AND 9" BRICK WALLS FOR EXTERNAL AND 4 1/2" BRICK PARTITION WALLS FOR INTERNAL WALLS.
  2. THE ROOF SLAB ON GROUND, FIRST AND SECOND FLOORS SHALL BE IN ACCORDANCE WITH ALL EXPOSED CONCRETE SURFACES SHALL BE PLASTERED IN CEMENT MORTAR 1:3 AND ALL BRICK WALLS SHALL BE PLASTERED IN CEMENT MORTAR FINISHED WITH THREE COATS OF CEMENT PAINT.
  3. THE FLOORING SHALL BE FINISHED WITH HYDRAULICALLY PRESSED MOSAIC TILES.
  4. THE WEATHERING COURSE SHALL BE LAID TO SLOPE IN BRICK JELLY LIME MORTAR AND FINISHED WITH ONE LAYER OF COUNTRY TILES.


**SCHEDULE OF JOINERIES:**

D1	1.00' x 2.12'	T.W. PANELLED DOOR
D2	3.0' x 7.0'	T.W. PANELLED DOOR
D3	0.91' x 2.13'	T.W. PANELLED DOOR
W1	0.61' x 3.01'	T.W. FRAME GLAZED LOUVRES
W2	3.0' x 4.2'	M.M. FRAME GLAZED SHUTTERS
W3	0.91' x 1.37'	C.I.V. FRAME GLAZED SHUTTERS
W4	4.6' x 3.6'	A.I.W. FRAME GLAZED SHUTTERS
W5	5.15' x 4.6'	T.W. FRAME GLAZED SHUTTERS
W6	2.55' x 2.11'	T.W. FRAME GLAZED SHUTTERS


**AREA STATEMENT**

1. PLOT EXTENT PART II	50.4	50.4
2. F.S.I. PERMISSIBLE 1.50	75.6	151.2
3. BUILT UP AREA PROPOSED	6.534.00	607.02
1) GROUND FLOOR	1.676.42	155.44
1) FIRST FLOOR	2.031.35	182.72
1) SECOND FLOOR	2.826.23	268.86
<b>TOTAL</b>	<b>6.534.00</b>	<b>607.02</b>


PROPOSED RESIDENTIAL BUILDING  
 DOOR NO.7, 28TH CROSS STREET,  
 INDIRA NAGAR BEARING  
 S.NO.50/2B2 OF THIRUVANMIYUR  
 VILLAGE, CORP. DIV. NO.137,  
 MADRAS - 600 041  
 FOR : MR. D. VICTOR MAGI &  
 MR. P. BALASUNDRAM

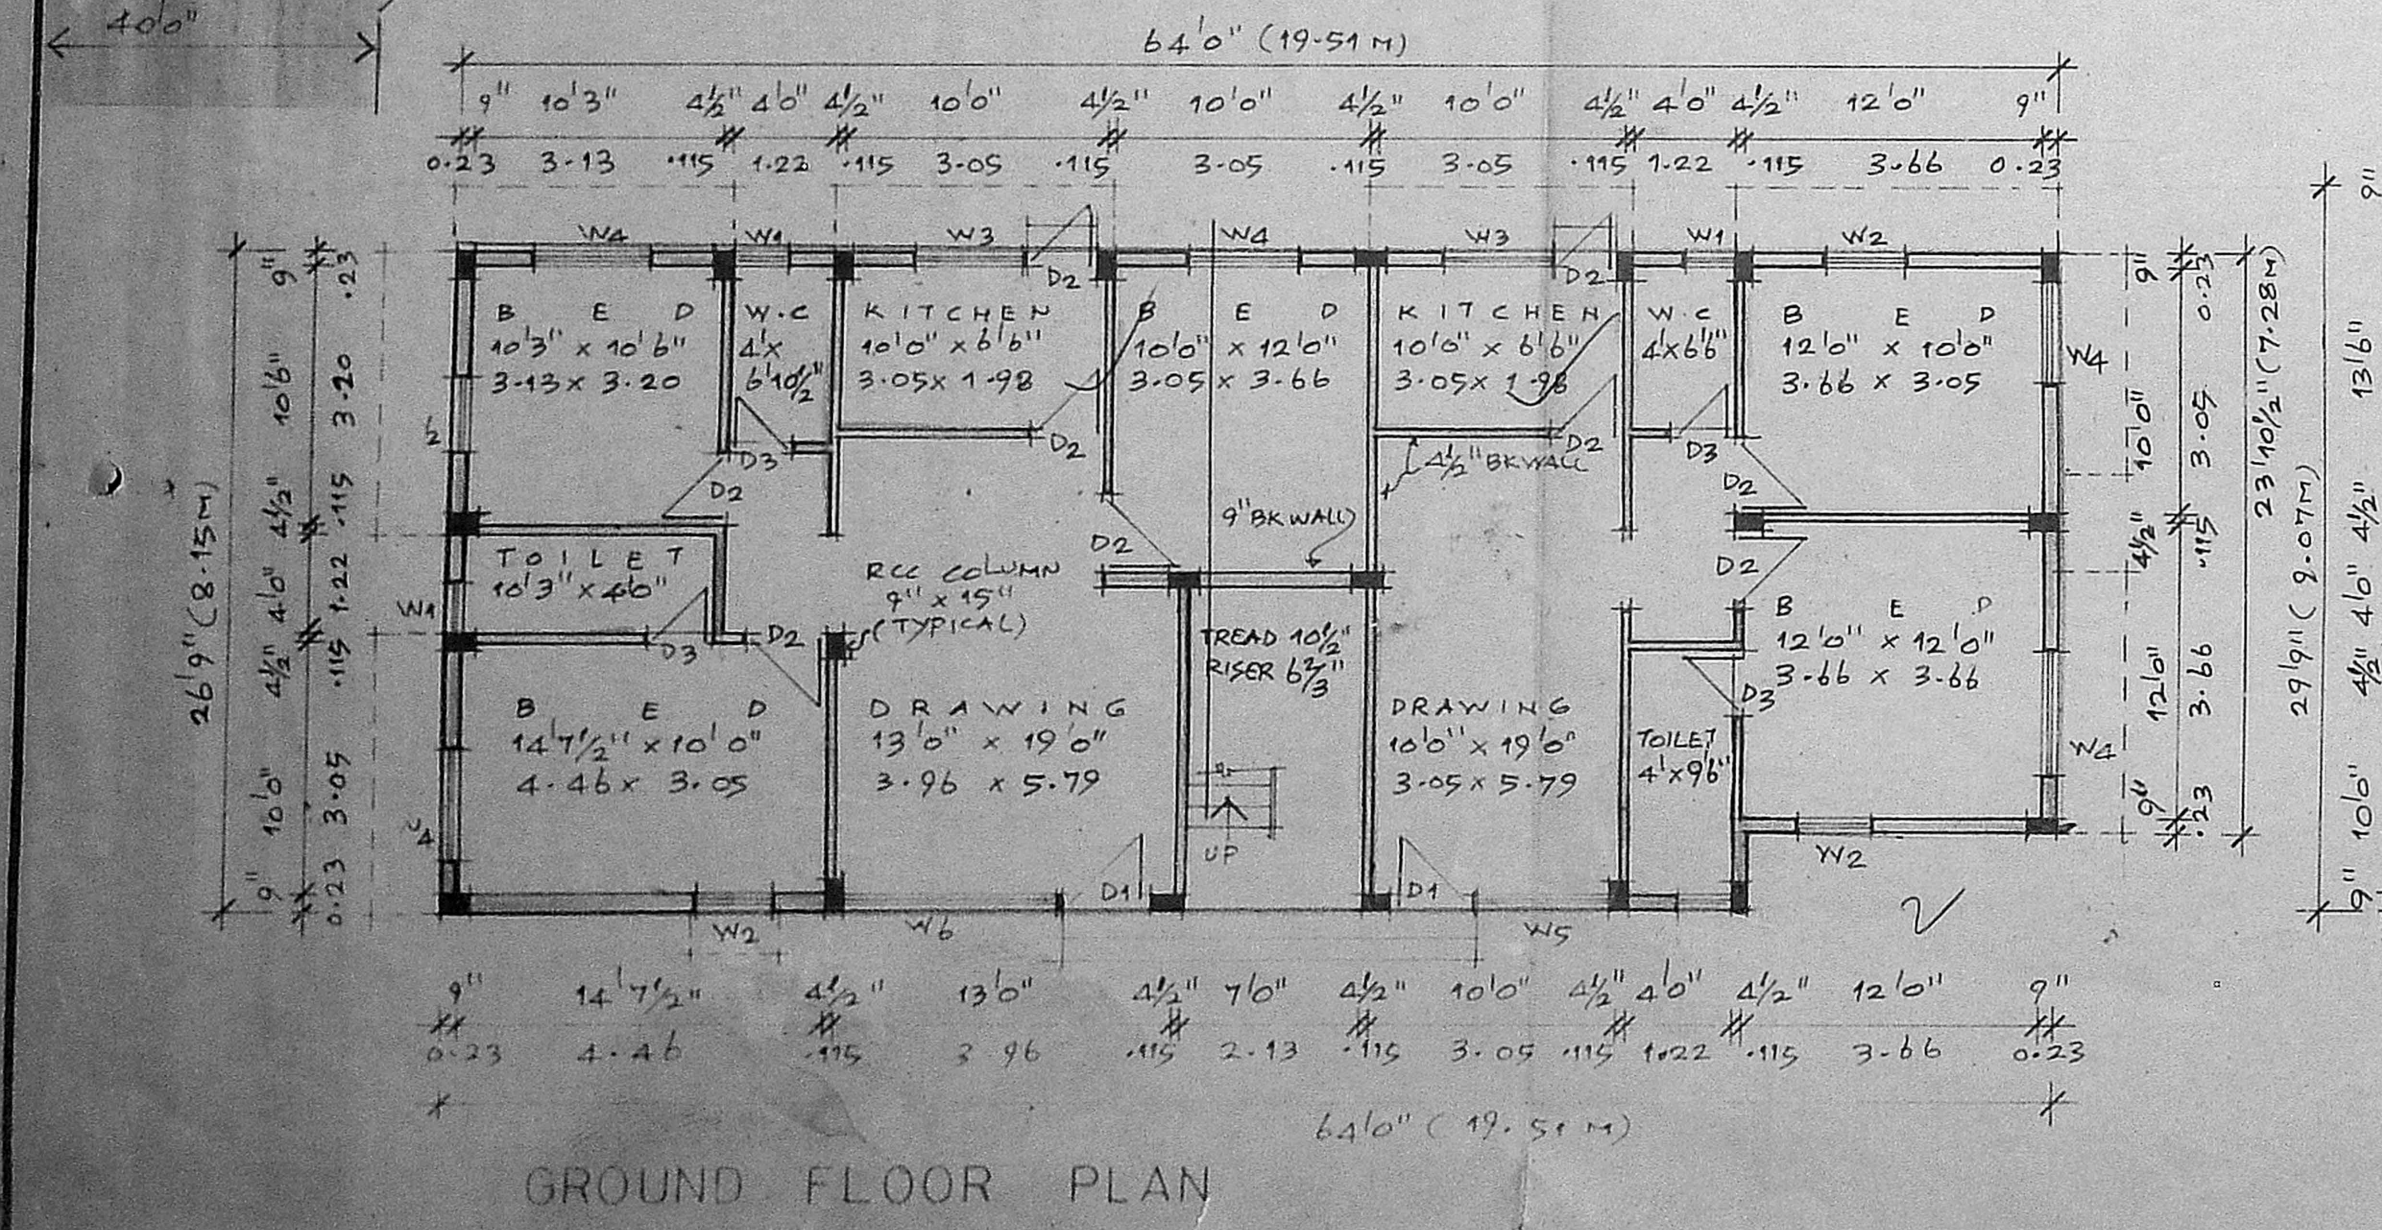

GROUND FLOOR PLAN

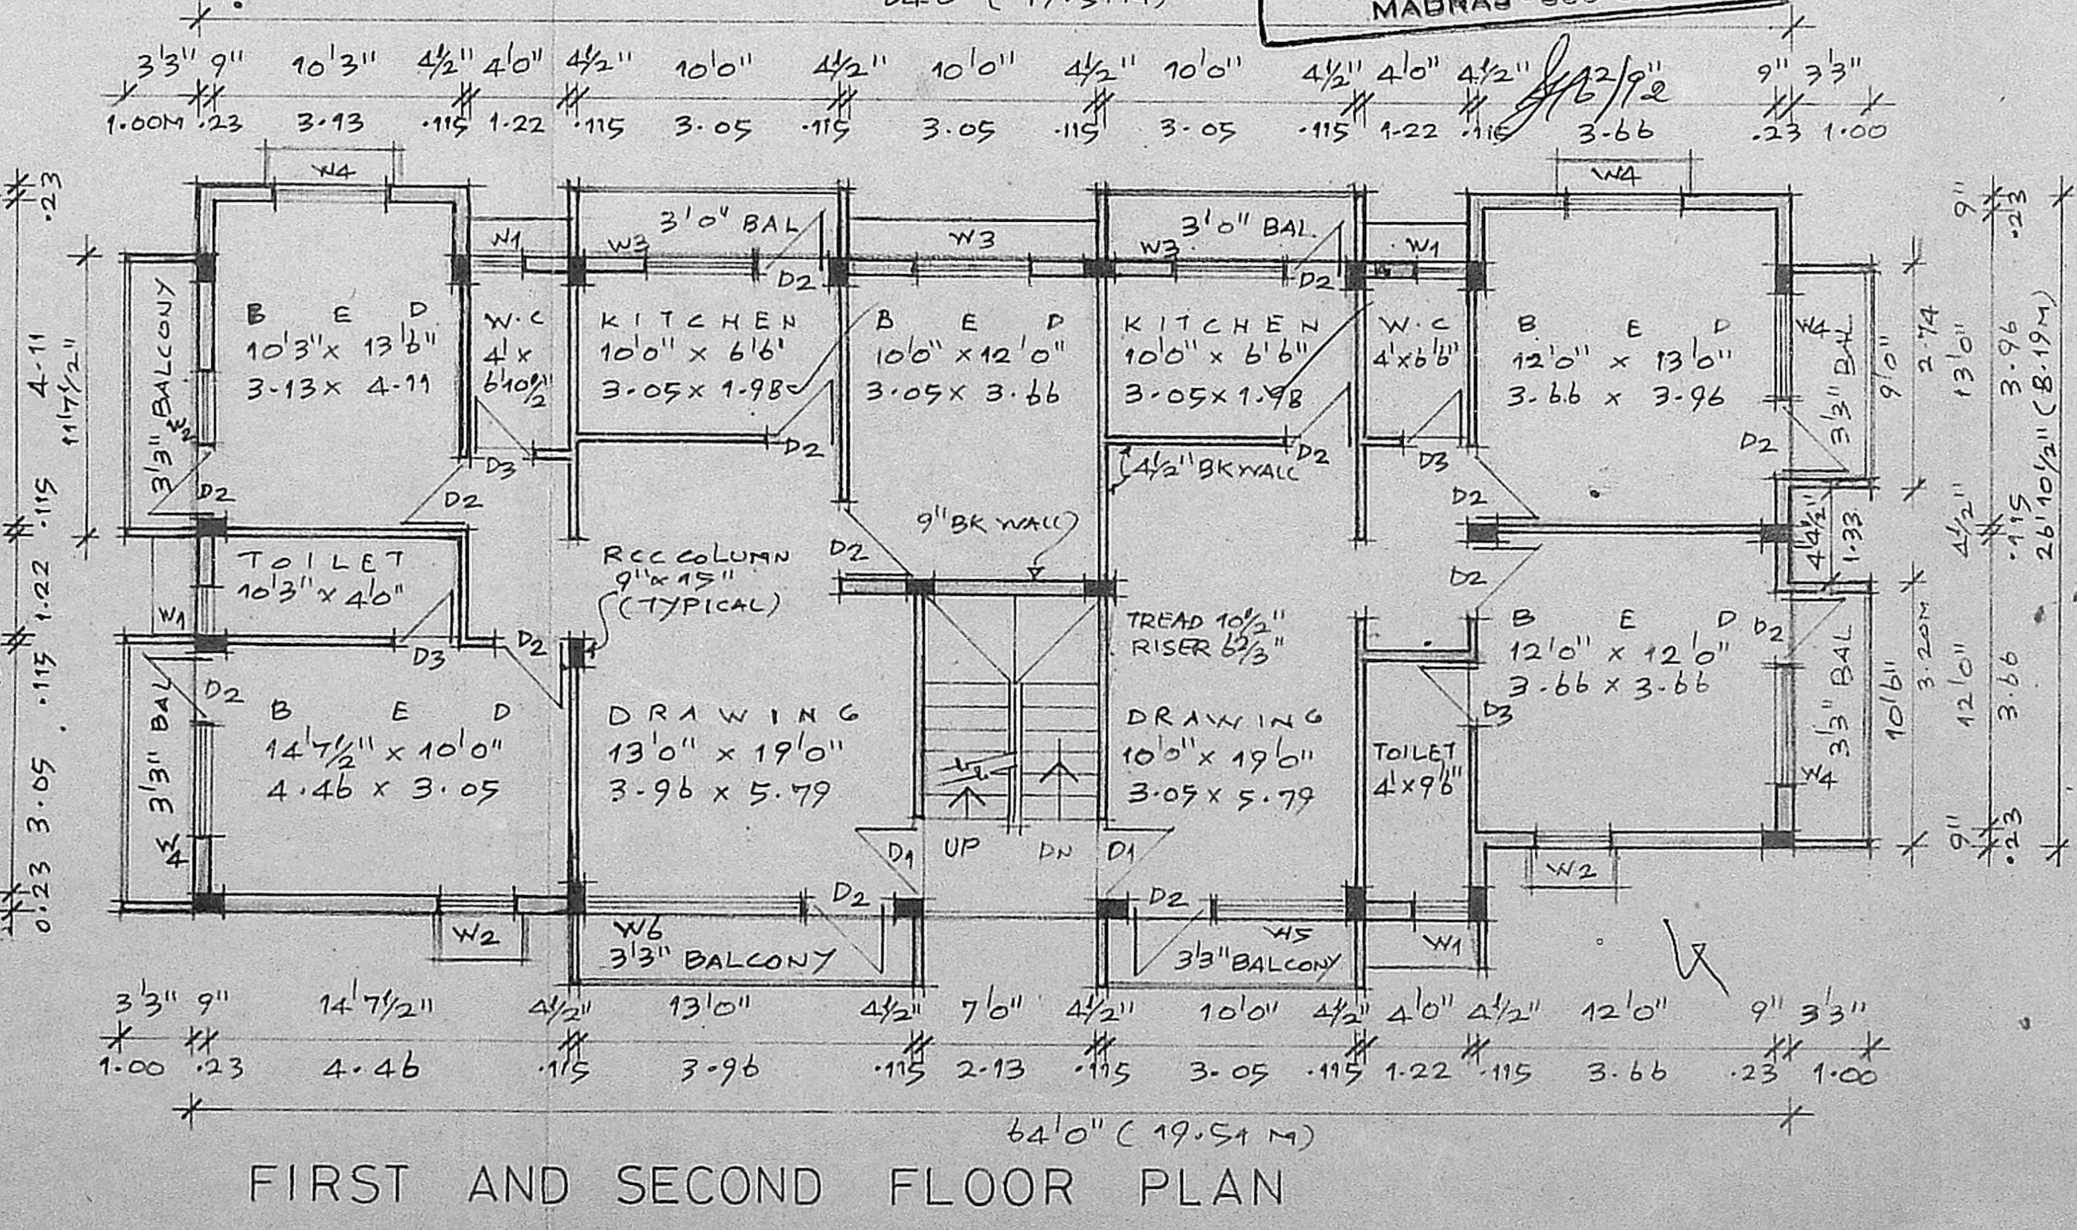

FIRST AND SECOND FLOOR PLAN

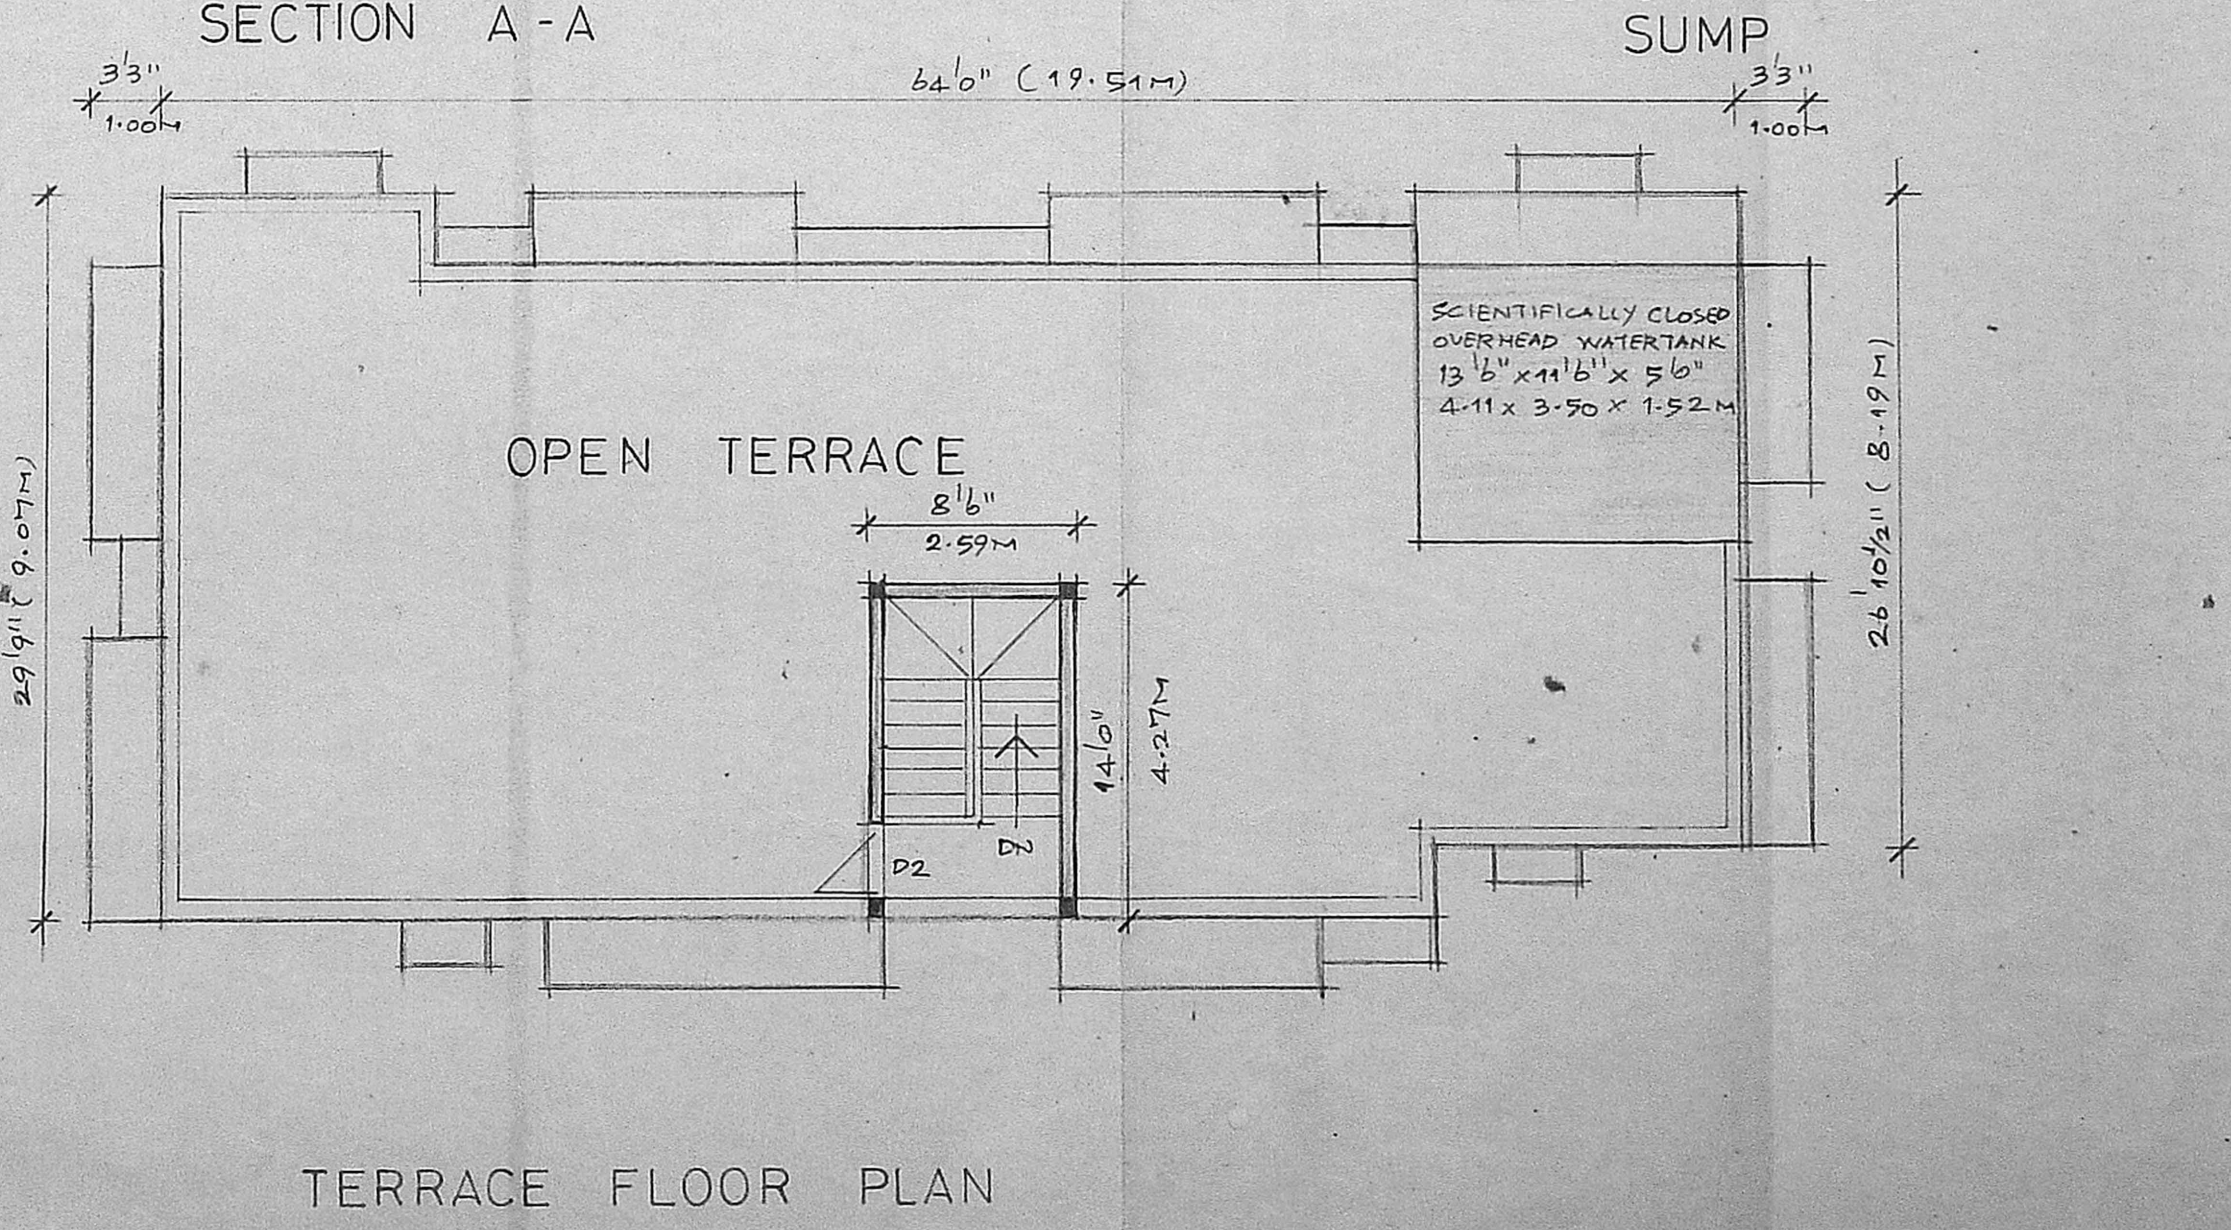

TERRACE FLOOR PLAN

SIGNATURE OF OWNERS  
 D. Victor Magi  
 P. Balasundram

SIGNATURE OF LICENSED SURVEYOR  
 R. DEVANATHAN,  
 REGISTERED ARCHITECT  
 REG. NO. 35,  
 CORPORATION OF MADRAS

LEGEND  
 ■ PLOT BOUNDARY  
 ■ ACCESS ROAD  
 ■ PROPOSED WORK

SCALE 1" = 8'10"  
 DATE 15.5.91  
 JOB NO.  
 DRG. NO.

NAME AND ADDRESS OF LICENSED SURVEYOR  
 R. DEVANATHAN  
 SYNDICATE BANK COLONY,  
 PLOT NO. 832, 9TH STREET,  
 ANNA NAGAR WESTERN EXTENSION,  
 MADRAS - 600 101