
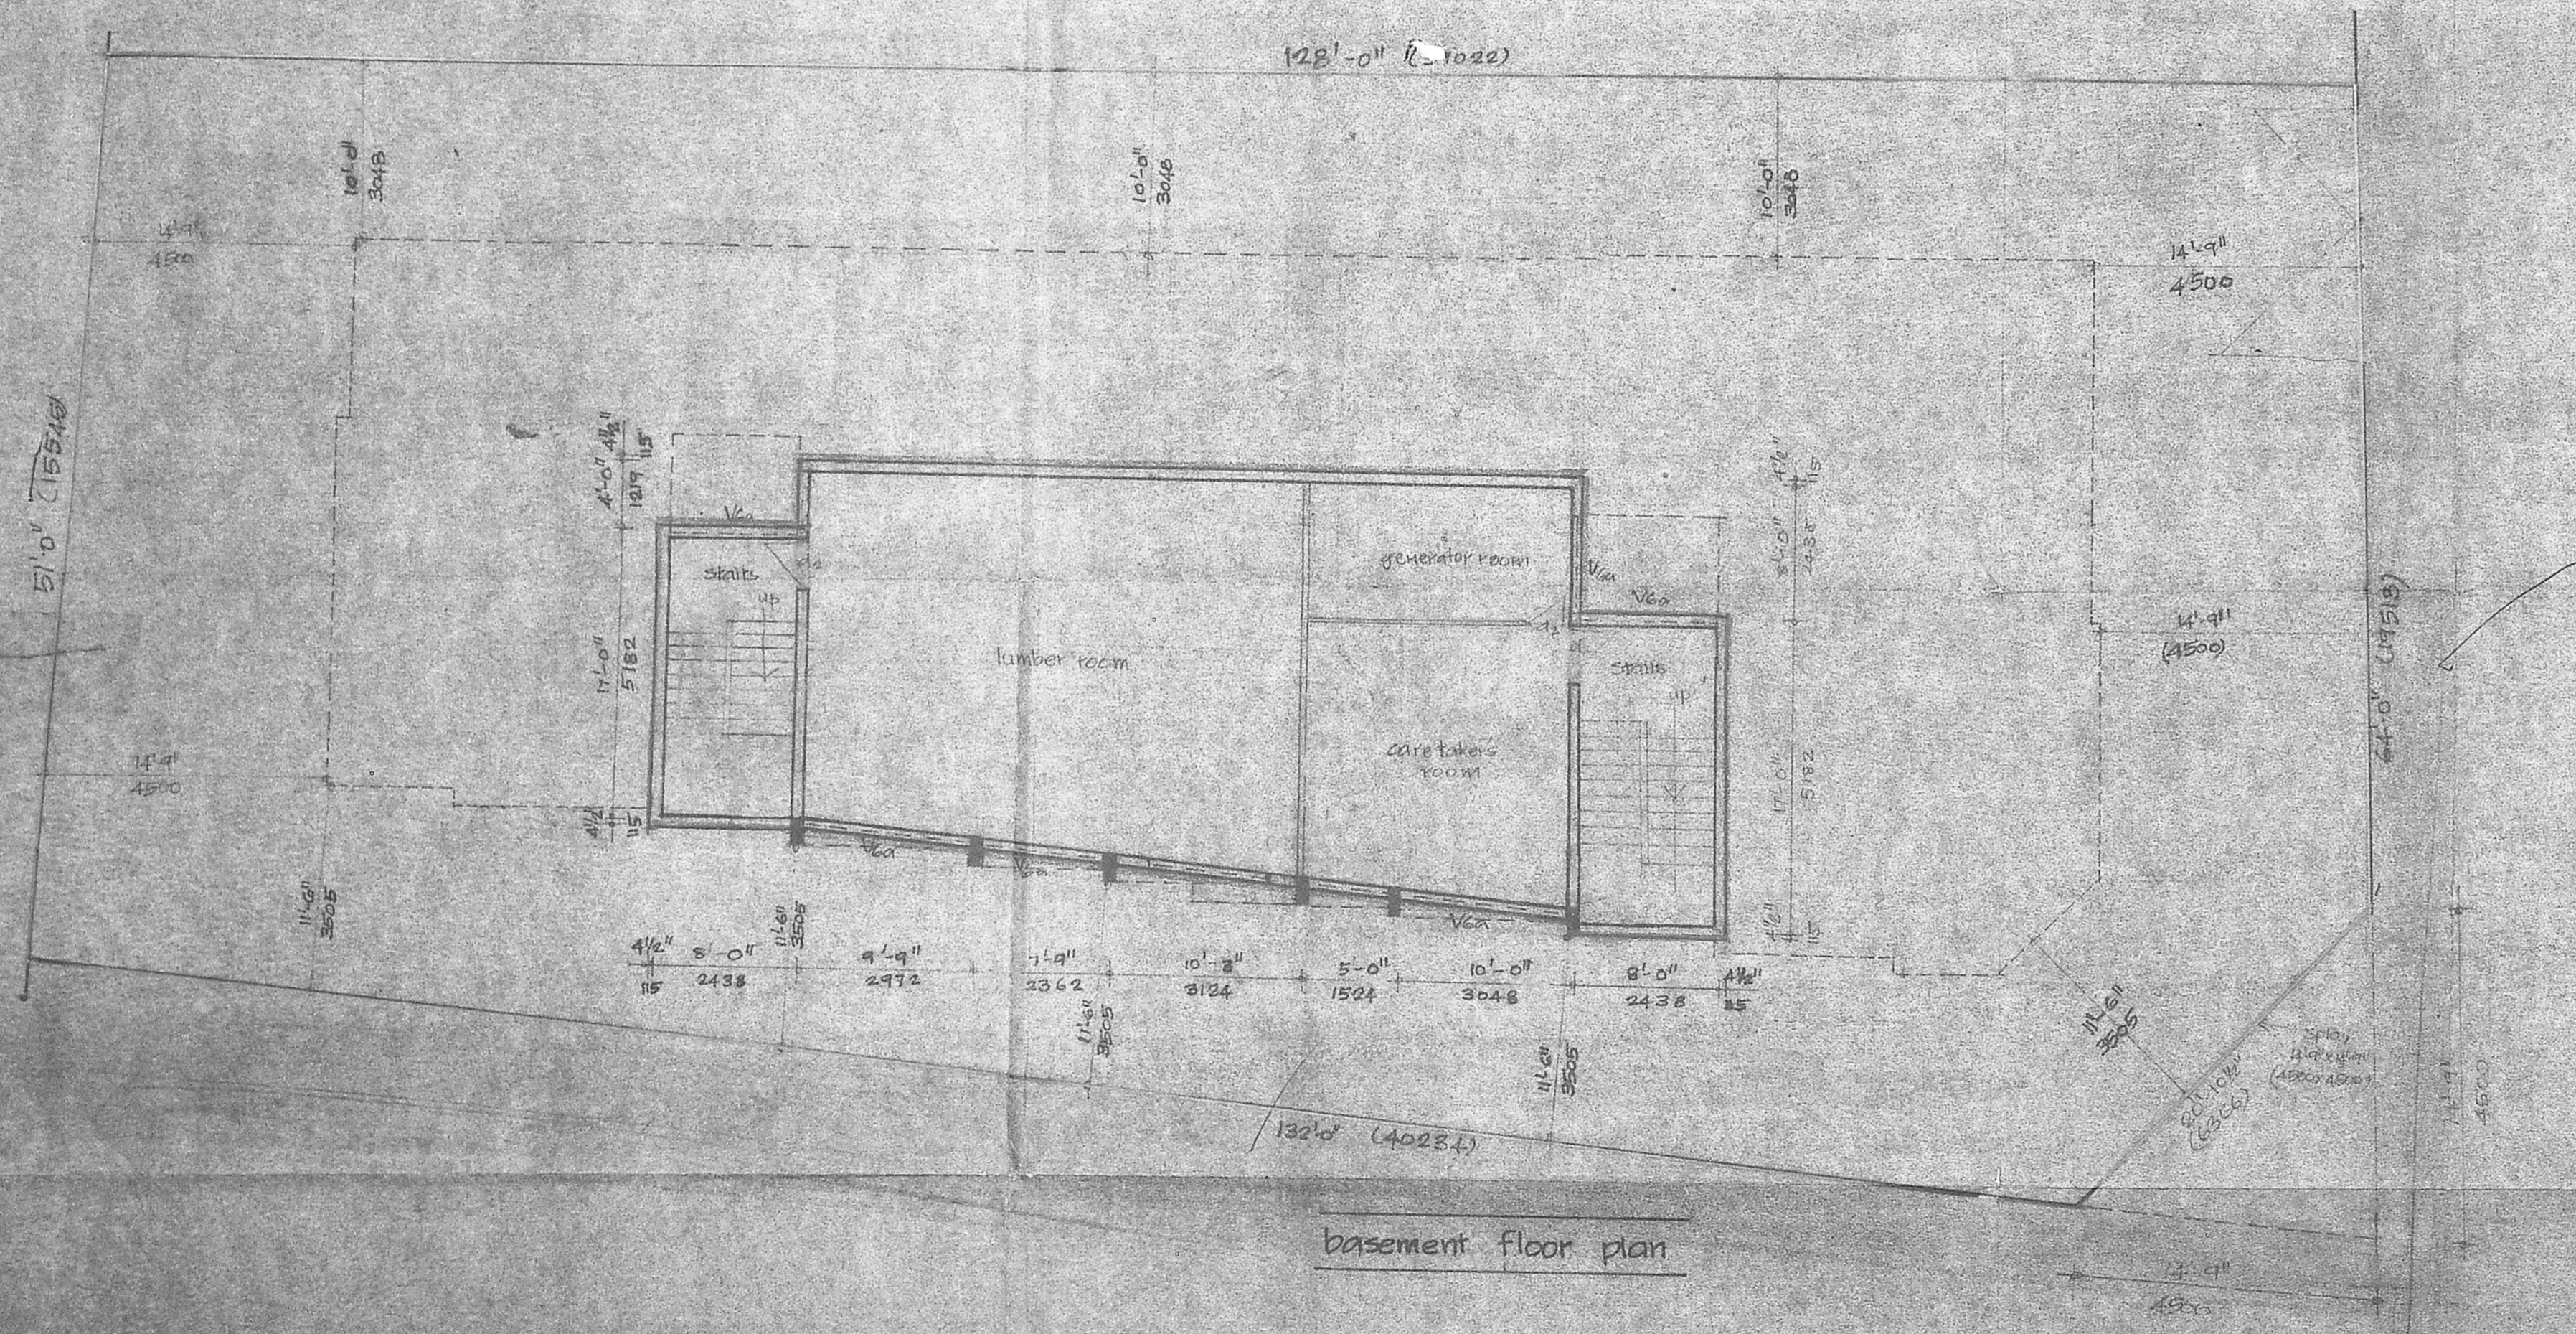
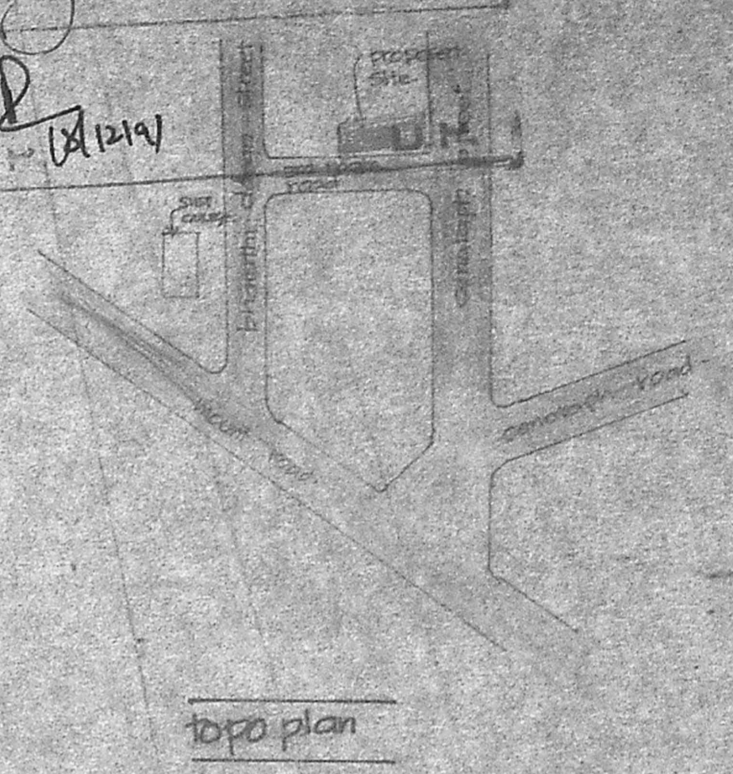
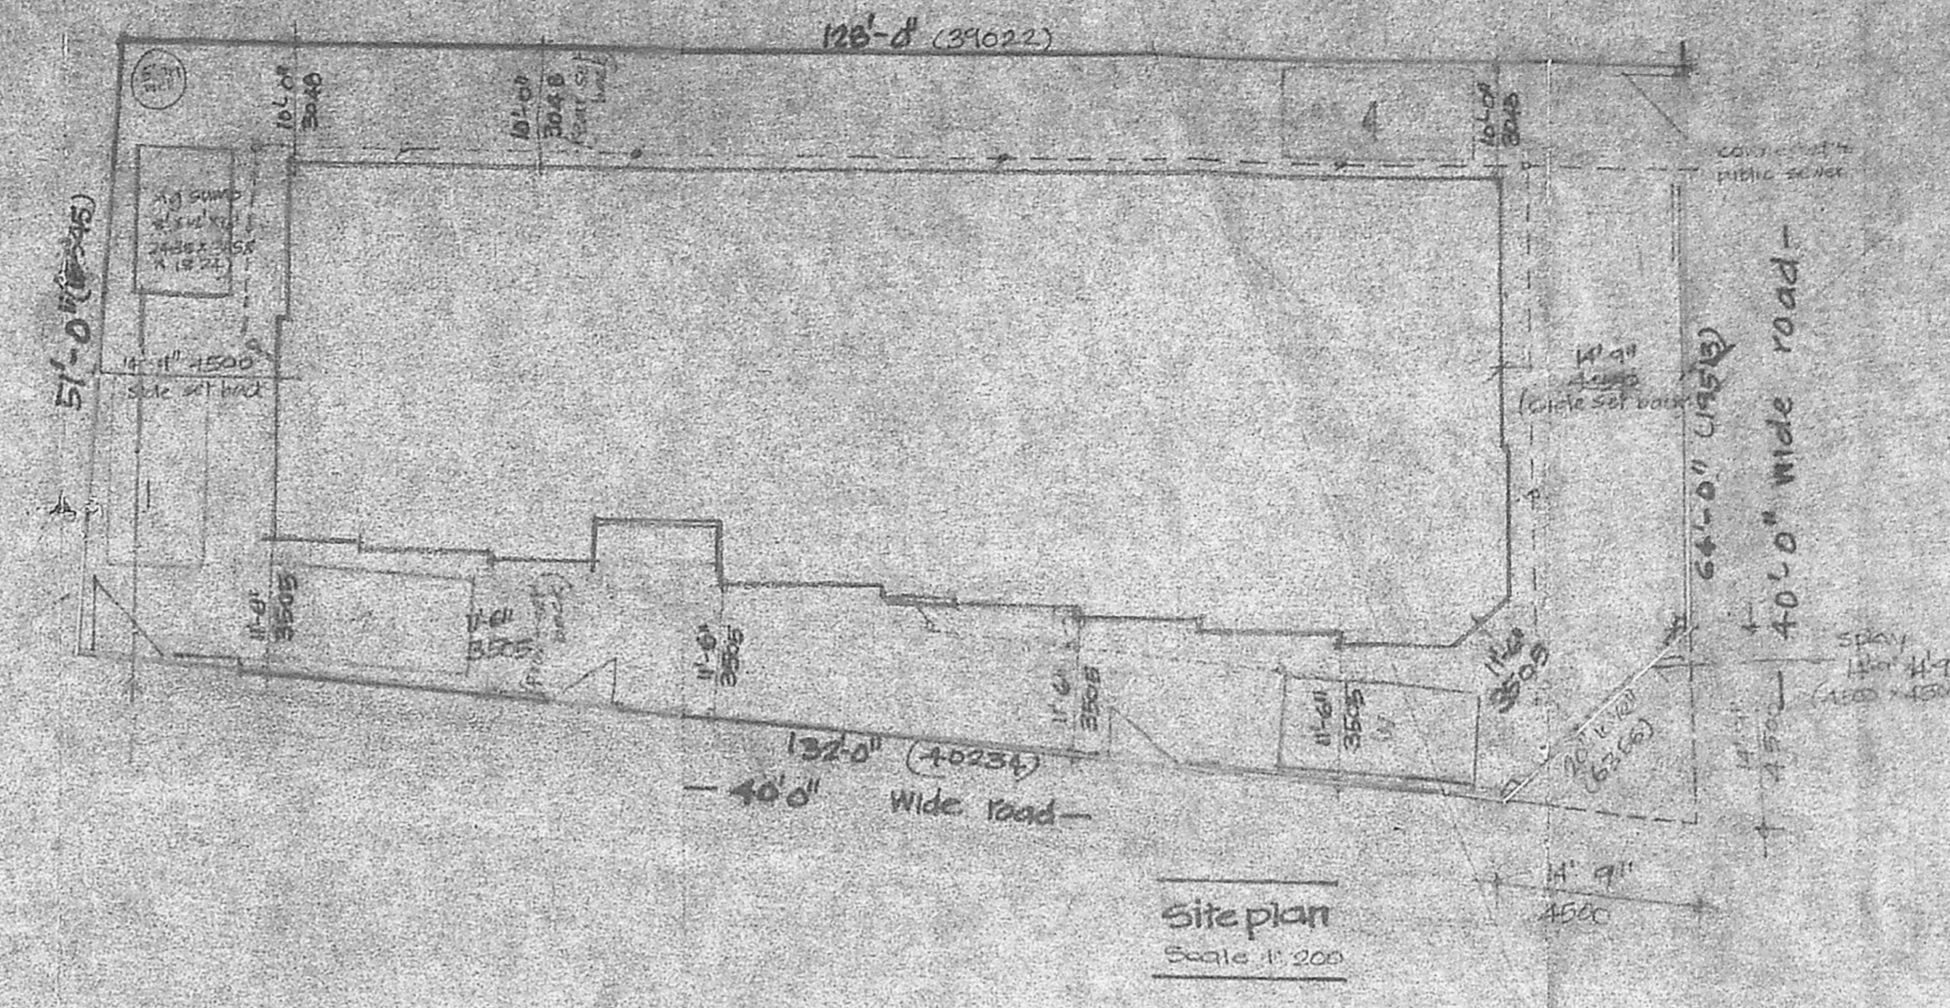


MMDA (B/V/P) NO. 16/145/92
 CND. 14/2.5.1991
 16/12/91
 PART I
 PART II
 A. 14/19/91

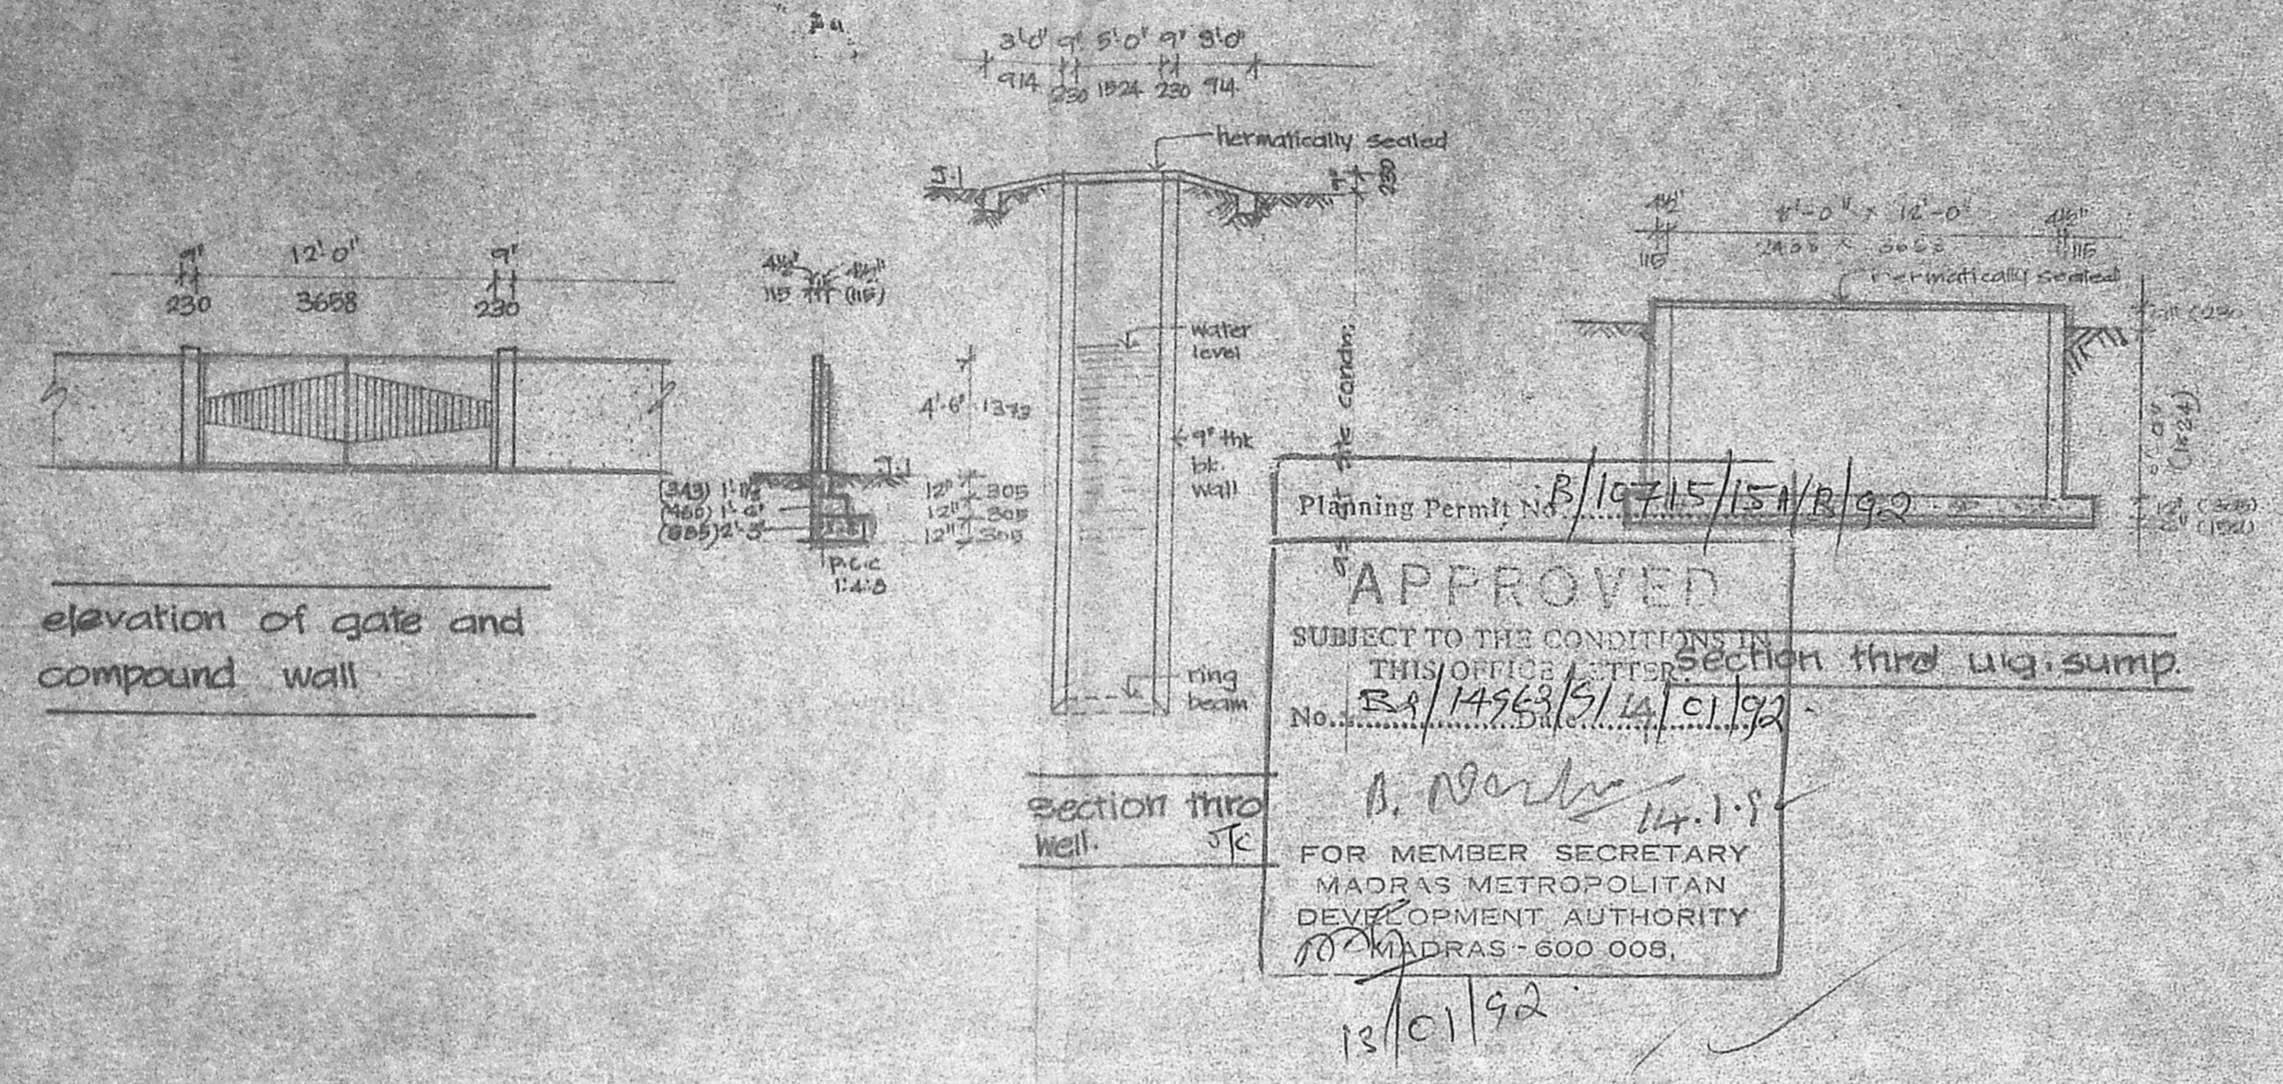

Schedule of Joinery			
D1	4'0" x 7'0"	1219 x 2134	wooden frame & panels - door
D2	3'0" x 7'0"	914 x 2134	"
D3	3'0" x 7'0"	914 x 2134	"
D4	2'0" x 7'0"	610 x 2134	"
D5	5'3" x 7'0"	1600 x 2134	"
O1	4'0" x 7'0"	1219 x 2134	opening
O2	3'0" x 7'0"	914 x 2134	"
W1	5'10" x 5'0"	1778 x 1524	glazed window
W2	4'0" x 5'0"	1219 x 1524	"
V1	2'0" x 2'0"	610 x 660	ventilator
V2	3'0" x 3'0"	914 x 914	"
V3	3'0" x 3'0"	914 x 914	"
V4	4'0" x 3'0"	1219 x 914	"
V5	6'0" x 3'0"	1829 x 914	"
V6a	6'0" x 1'0"	1829 x 460	glazed top hung vent.


area statement	m ²		colour code reference
	sq ft	m ²	
plot area	730	683.85	boundary of site
built up area			proposed work
g. floor	3358	311.97	roads
f. floor	3358	311.97	sewerline
s. floor	3358	311.97	waterline
t. f. floor	798	74.14	
total	10272	1010.05	
basement floor	990	91.97	
stairs head room	320	29.72	

proposed residential flats at door no.16 cenotaph 1st street, reynampet madras-18.

P. Ramanathan
 licensed surveyor
 CLASS 1 NO. 41

W. in

owner

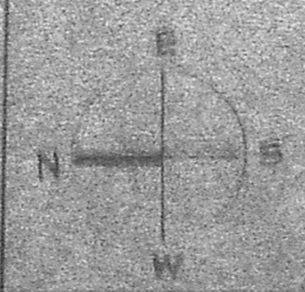

diag no. 7
 date 14.5.91
 scale 1" = 8'0"


P. Ramanathan
 Ramanathan and associates
 architects, engineers, IIT designers
 19, Josier street, Madras 24.

revisions: 1. 25.11.91
 2. 01.12.91


APPROVED
 SUBJECT TO THE CONDITIONS OF THE APPLICABLE ACTS
 No. M/121/1991
 D. Narayan
 FOR MEMBER SECRETARY
 MADRAS METROPOLITAN
 DEVELOPMENT AUTHORITY
 MA, 100, 000 DDB,
 CHENNAI 600 002

4/11/91
 1991



104.3x
 71.6

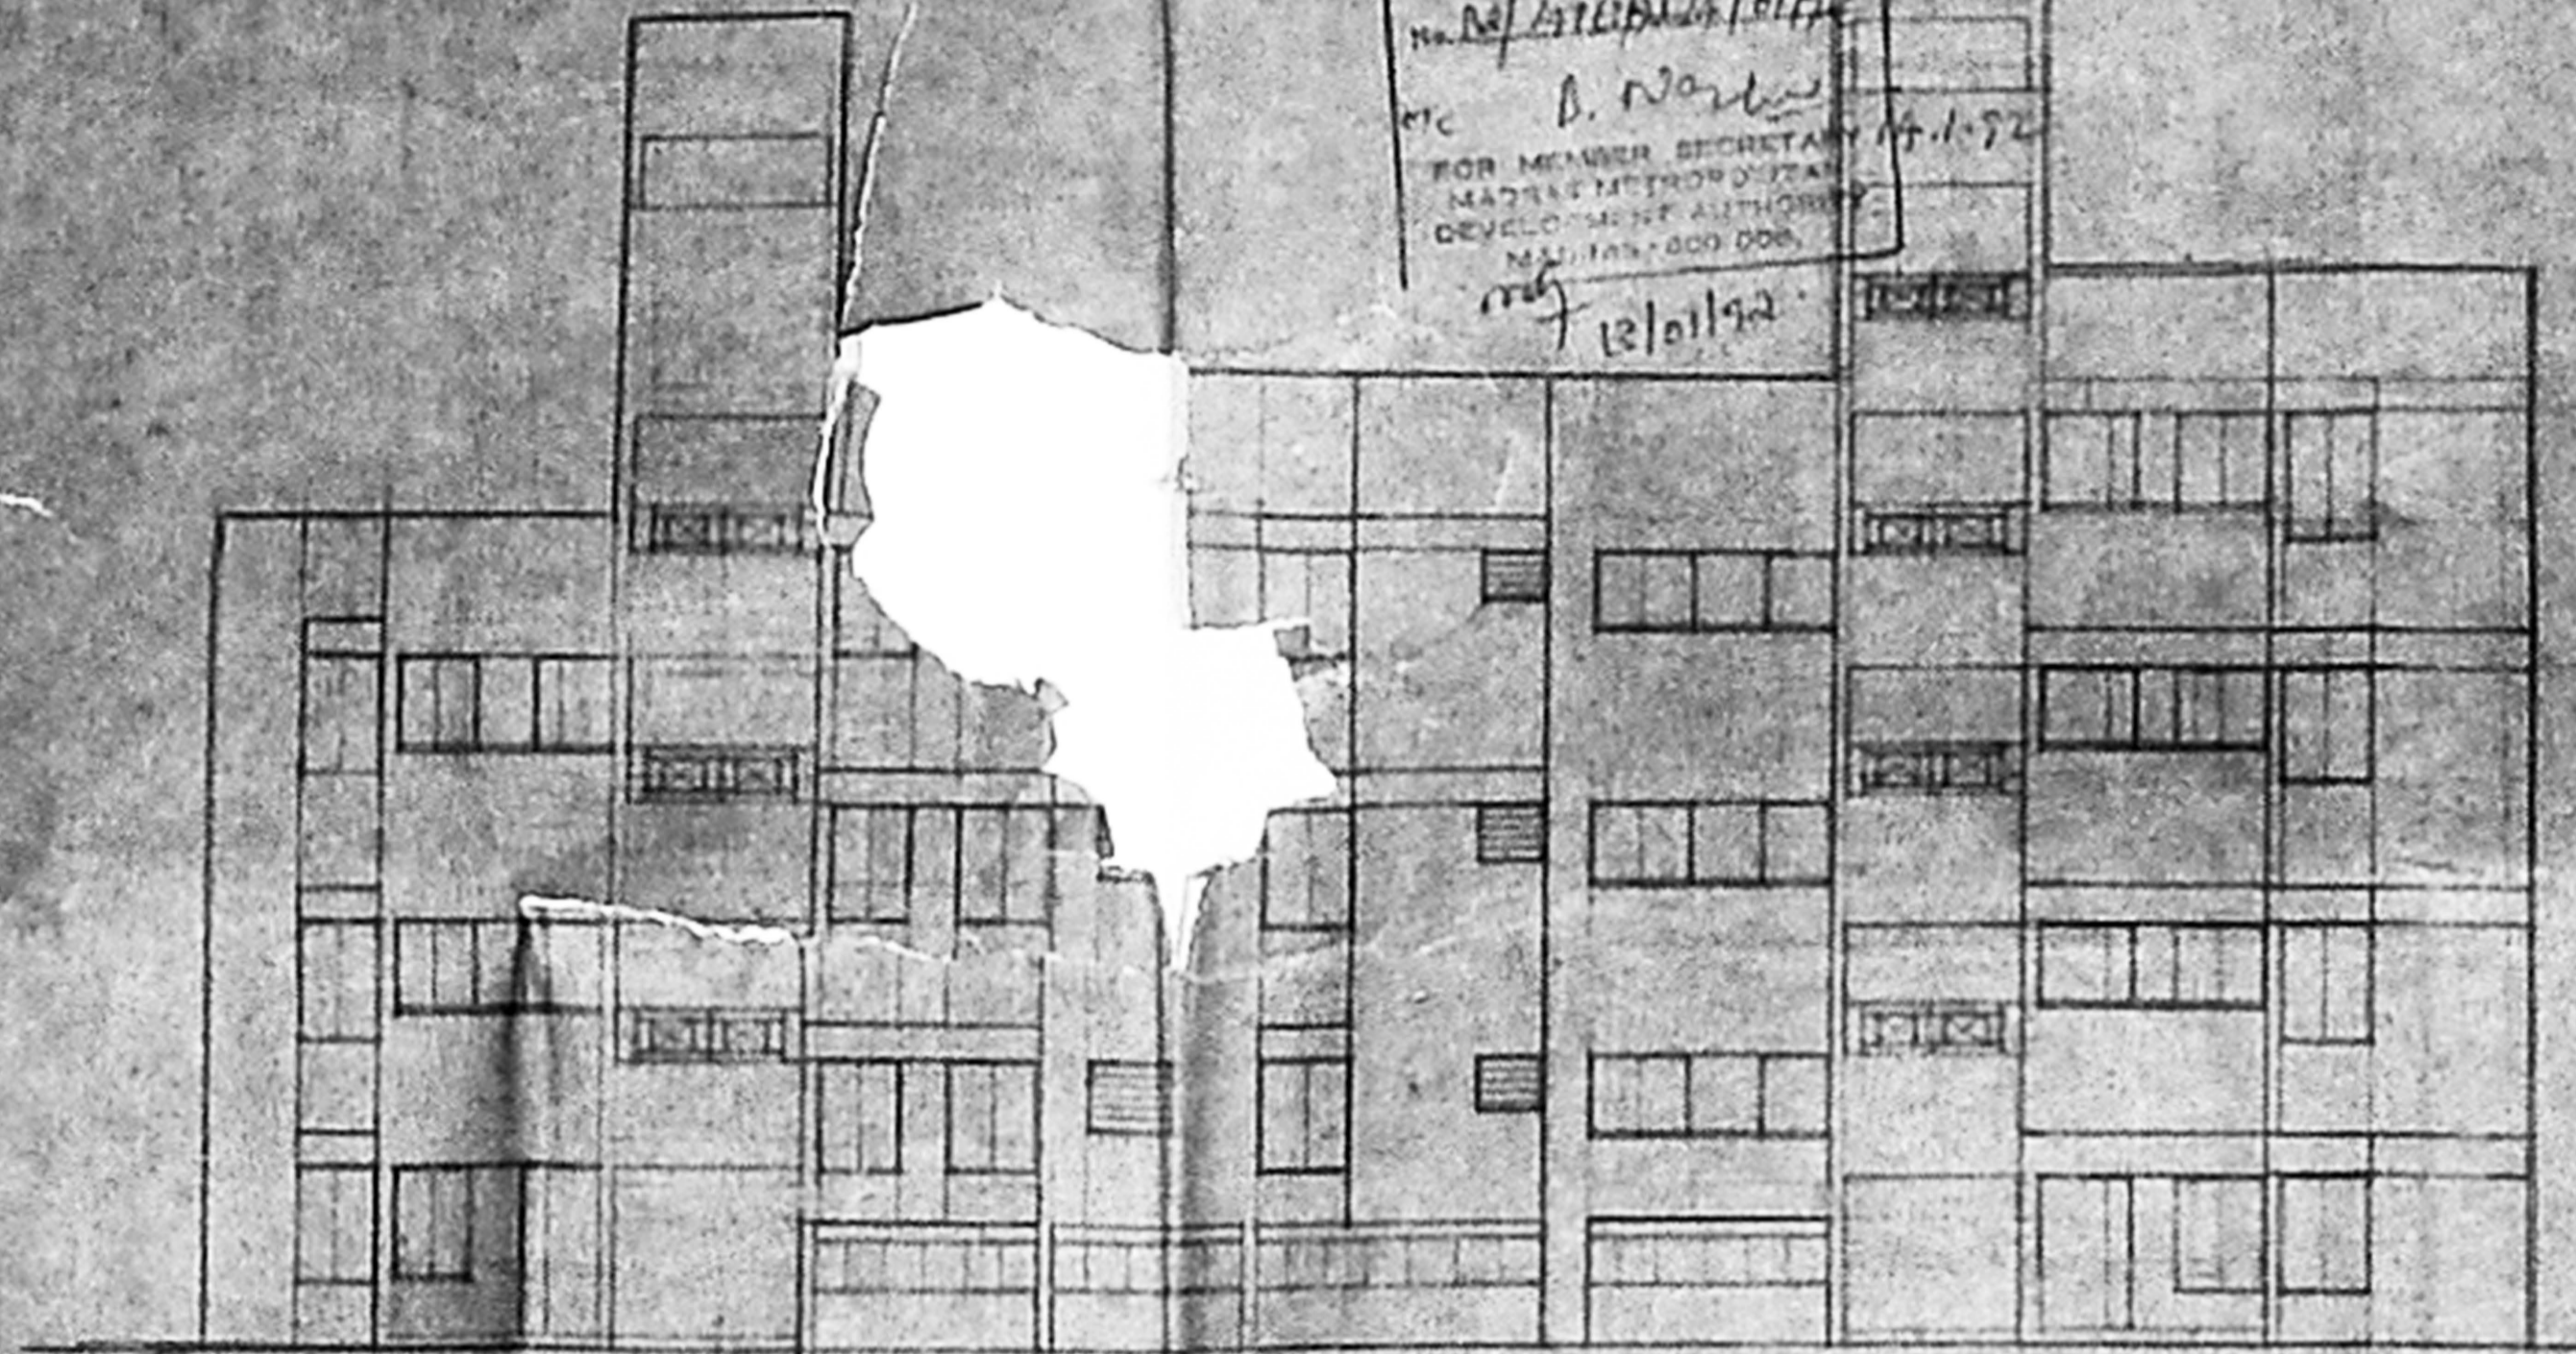


front elevation

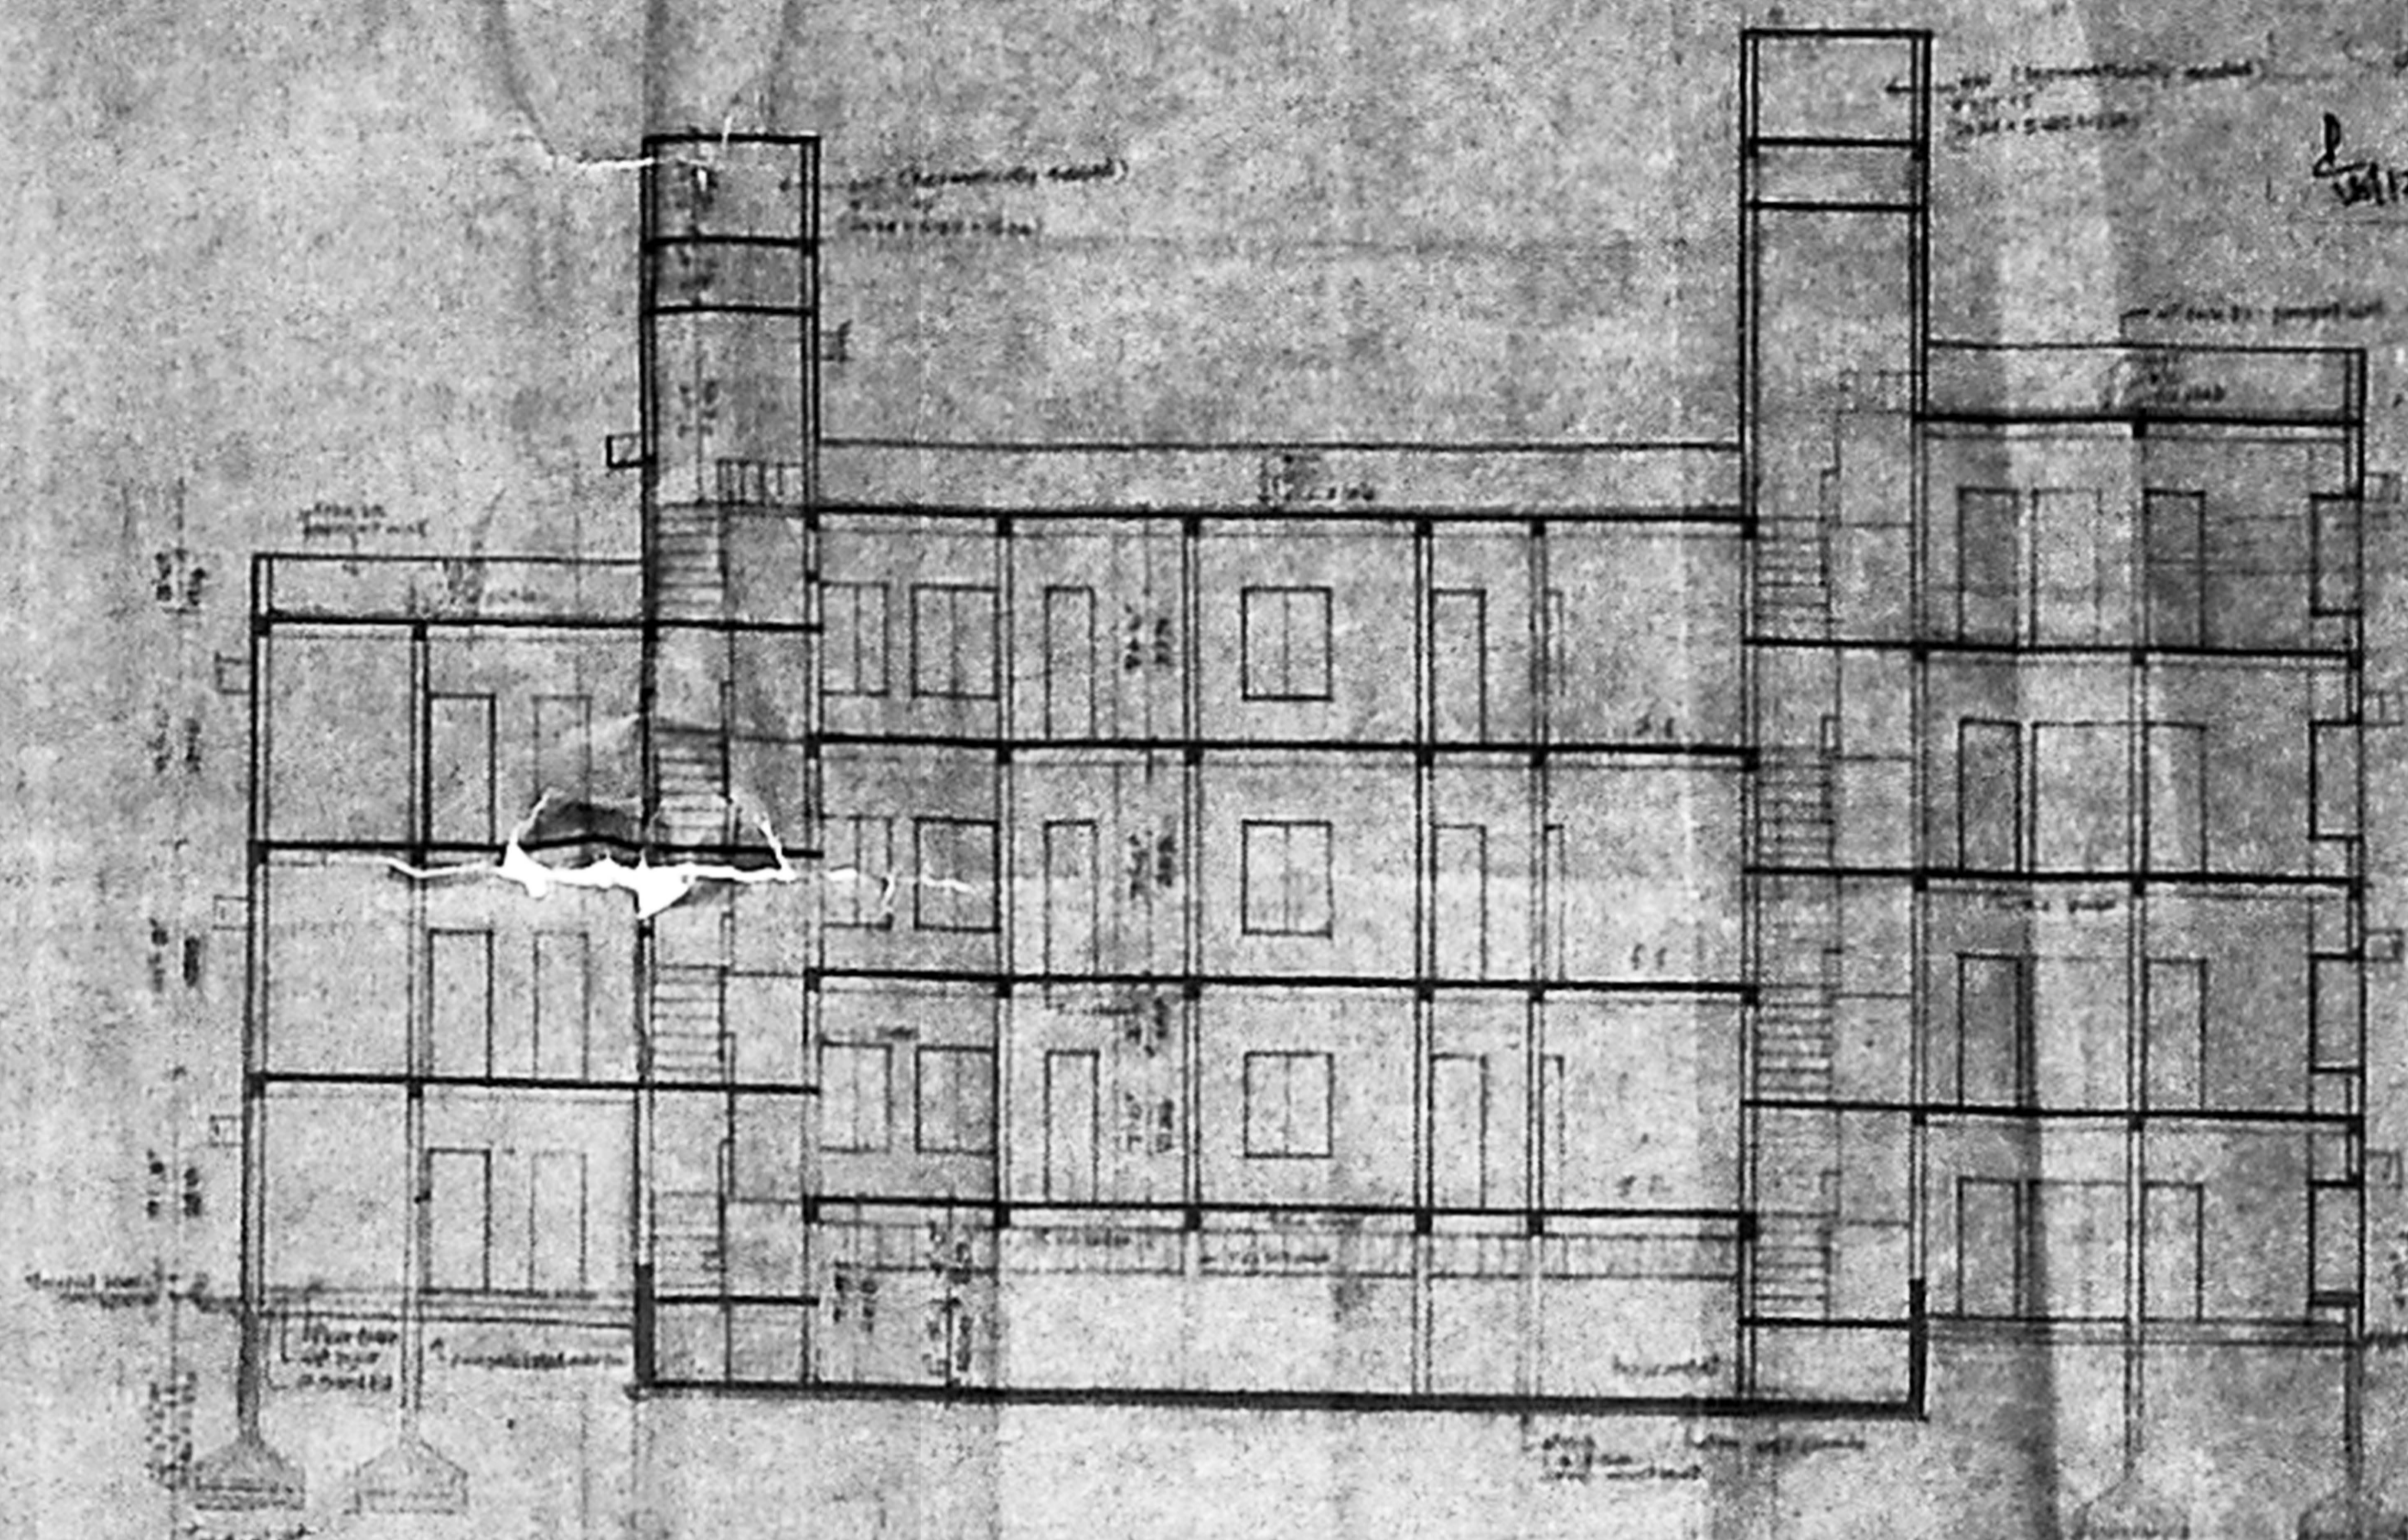


Section third a-d

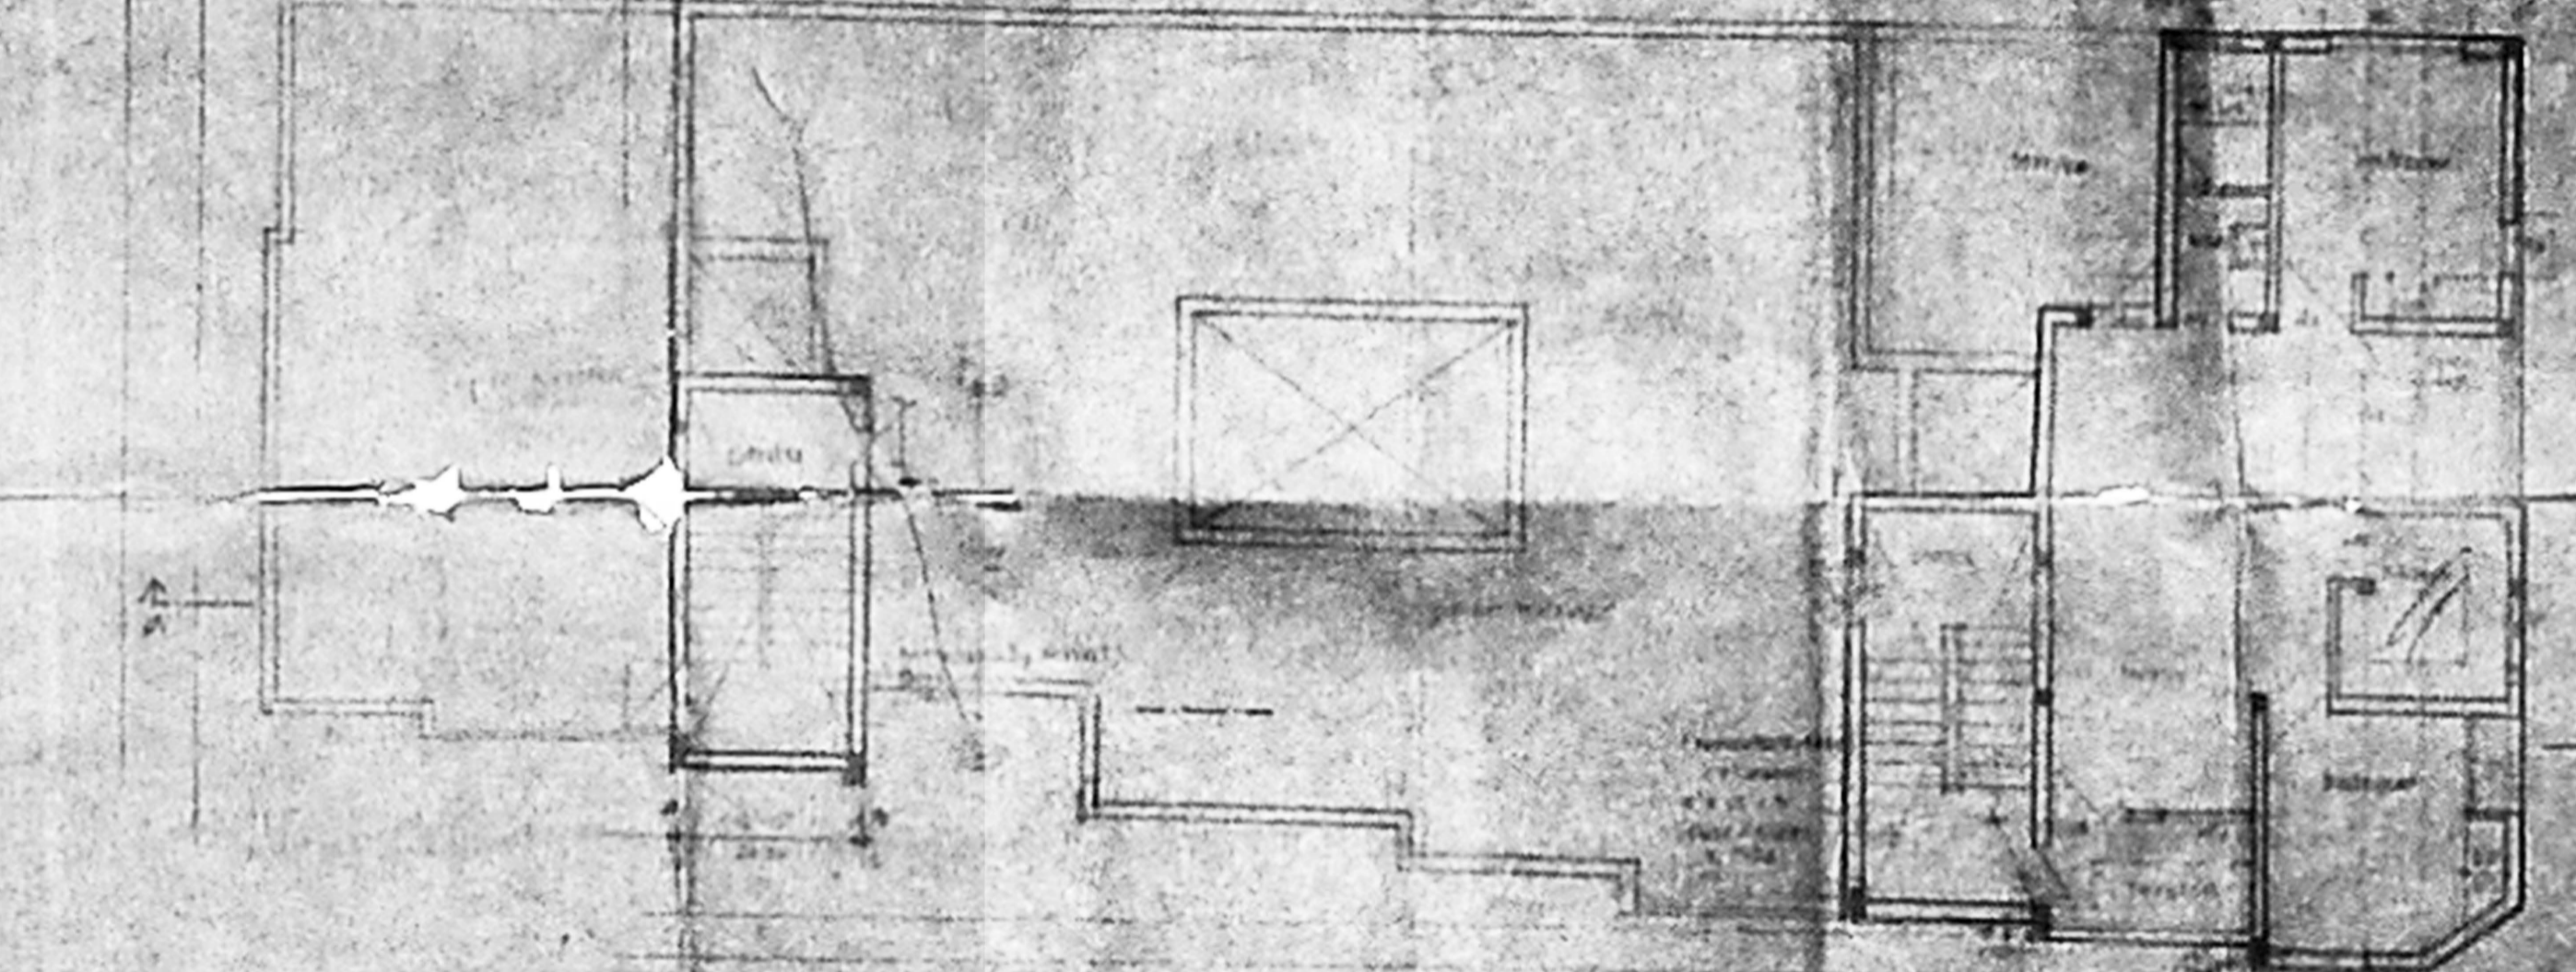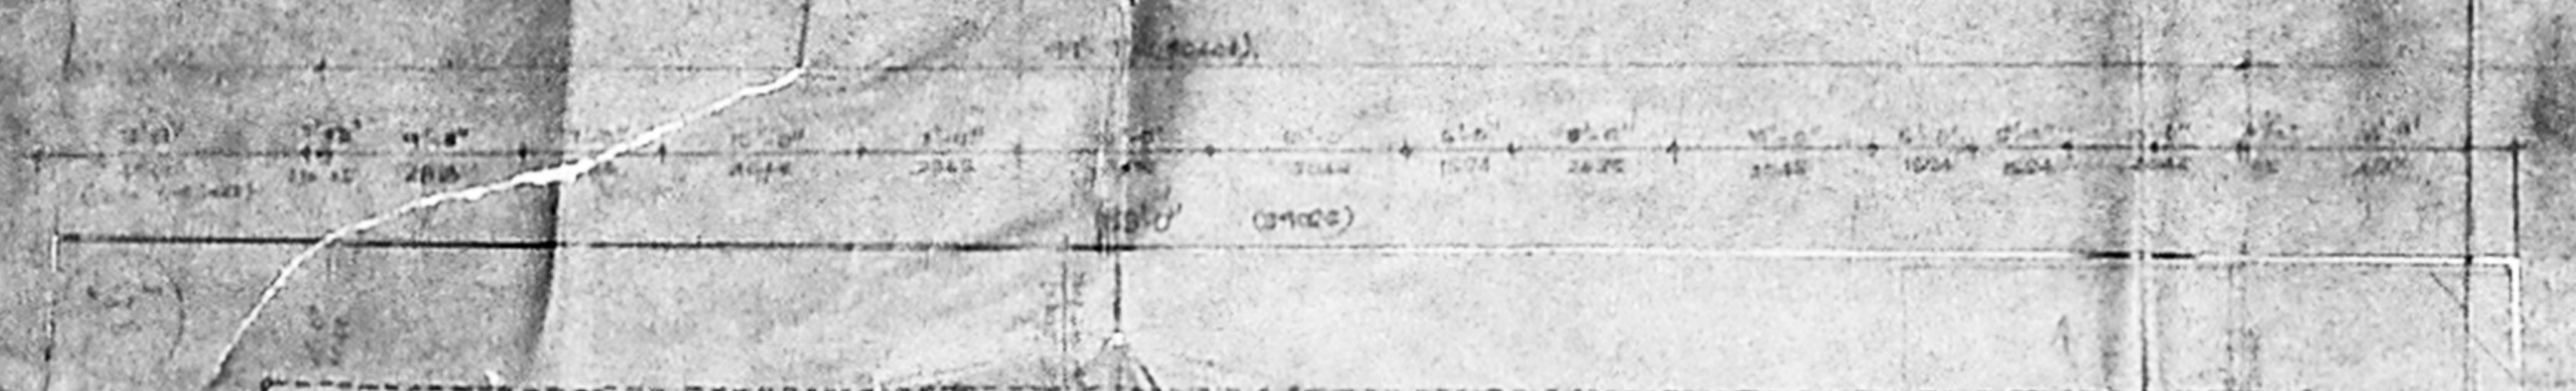

1 floor plan

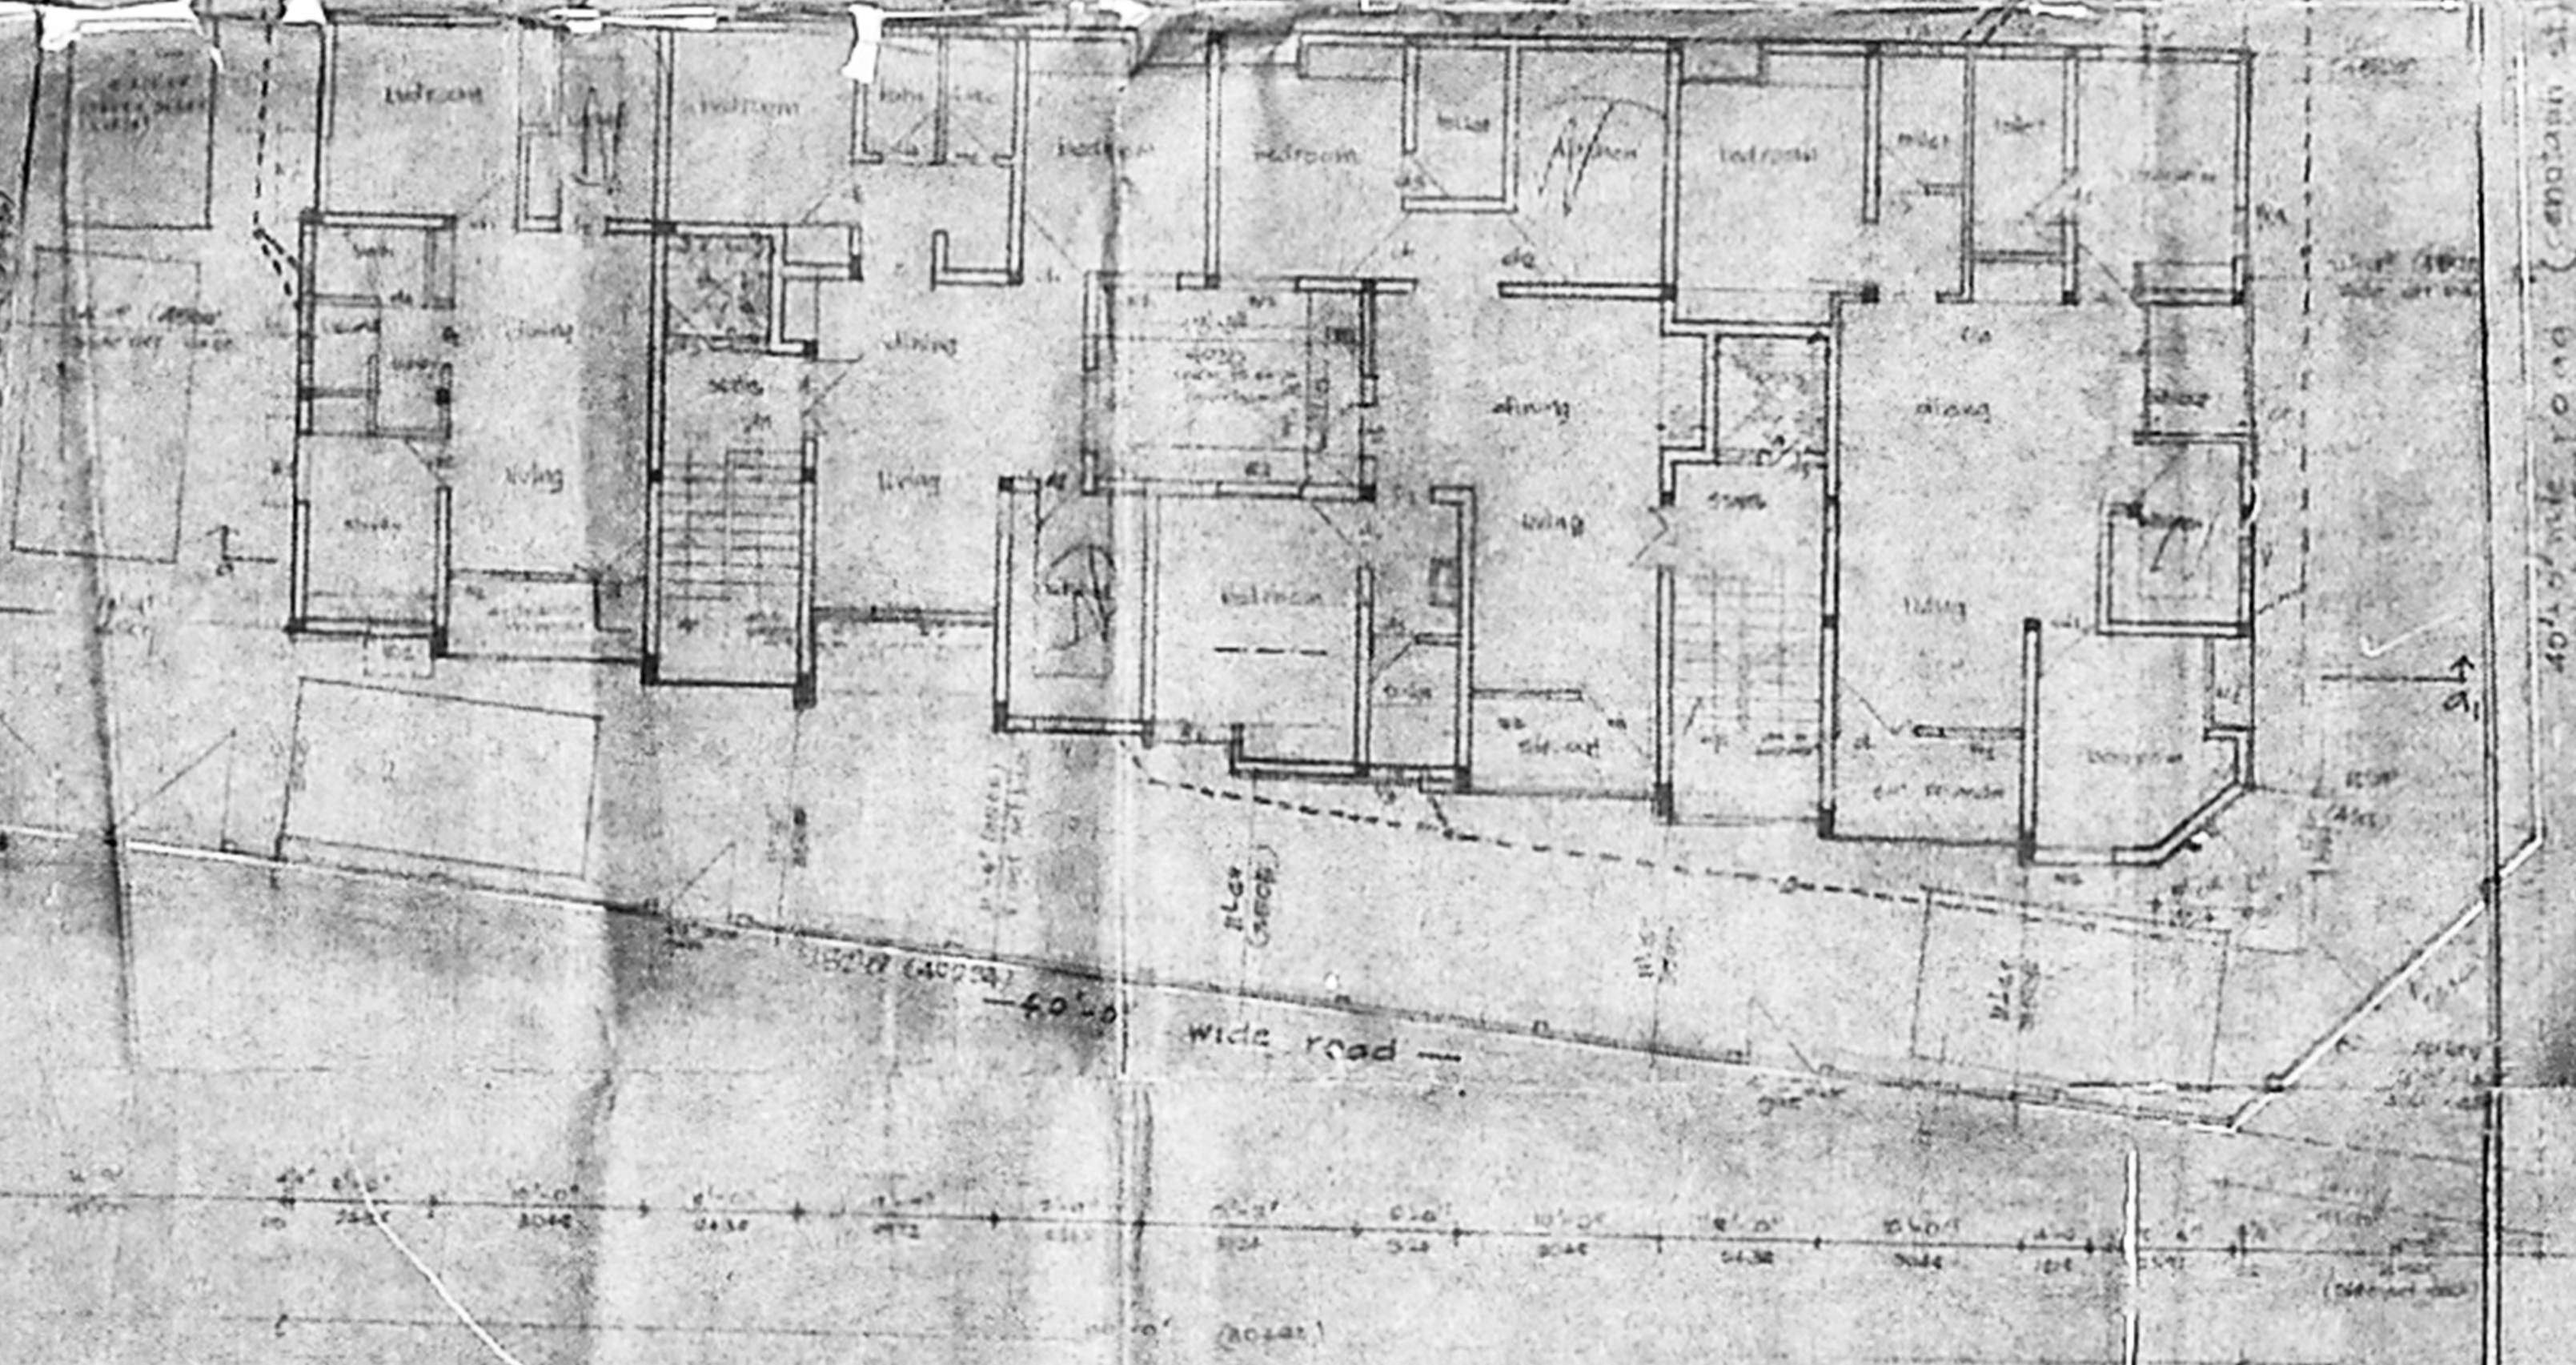

ground floor plan

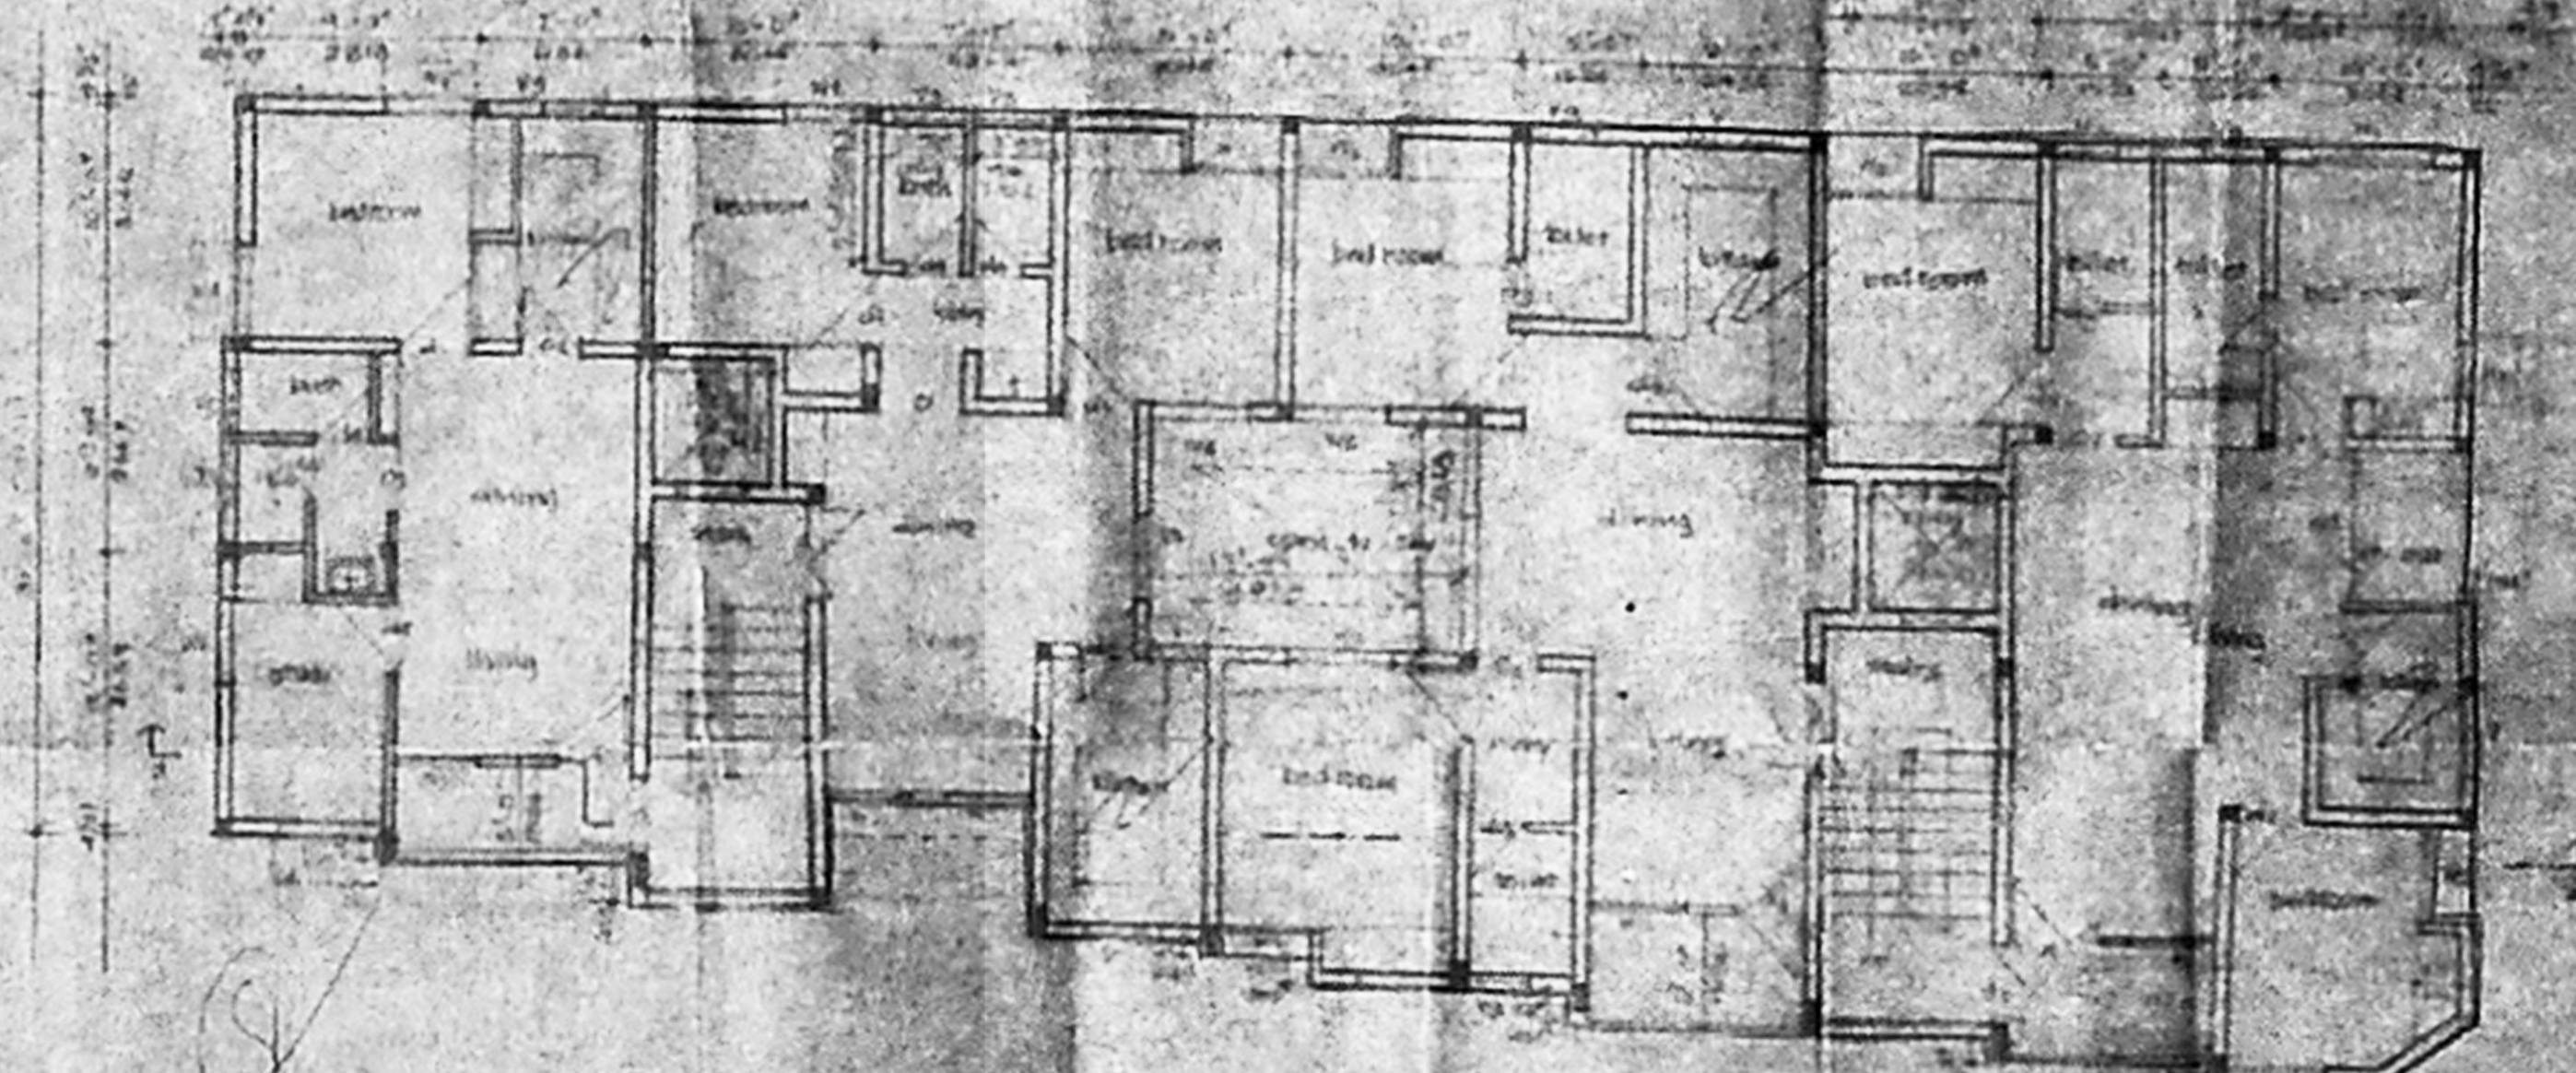

typical floor plan
 1 floor & 2 floor

proposed residential flats of doc no: 16 conotaph 1st street
 Chennai - 16

P. Narayanan
 licensed surveyor

Ufn

owner



dra no: 6-3/467
 date: 22.08.91
 scale: 1" = 8'0"

P. Narayanan
 Narayanan and associates
 architects engineers int. designers
 19, Josier street, madras-34