




ELEVATION

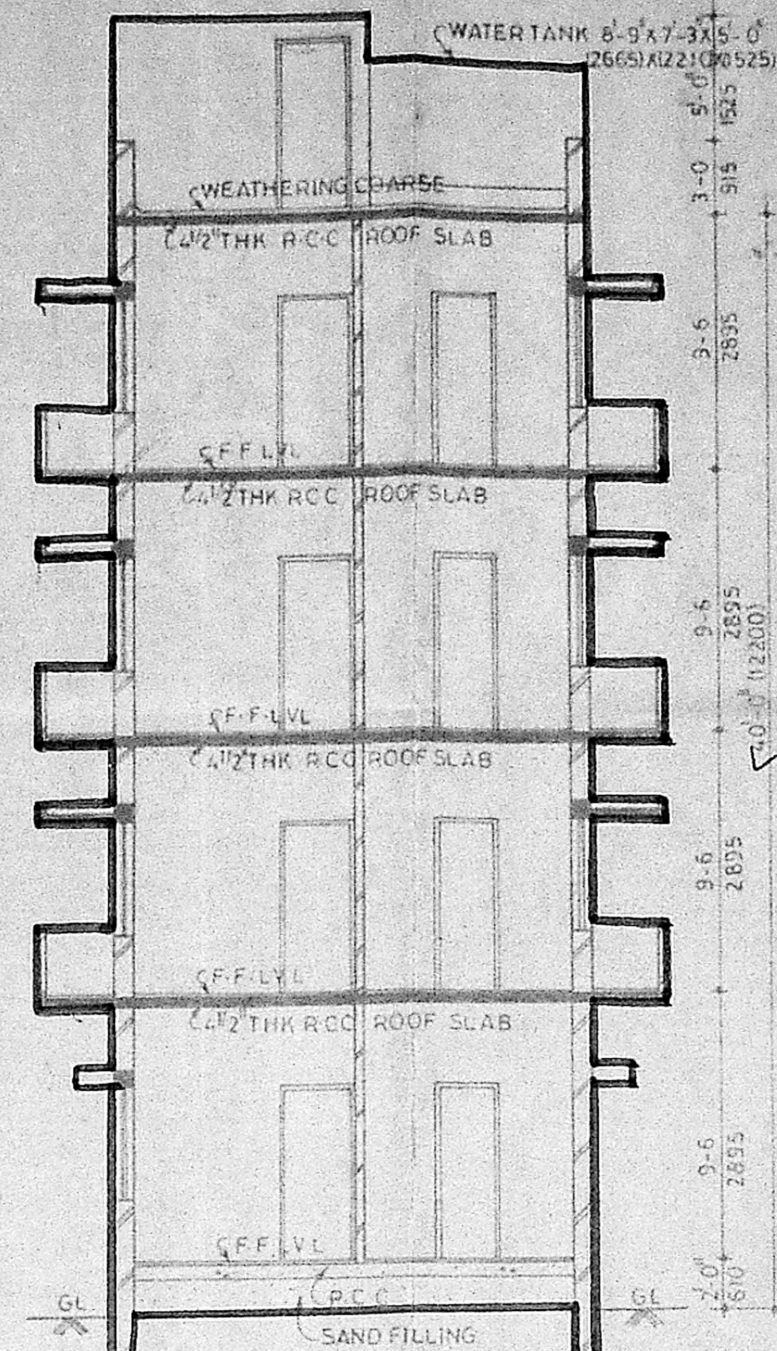


SECTION XX

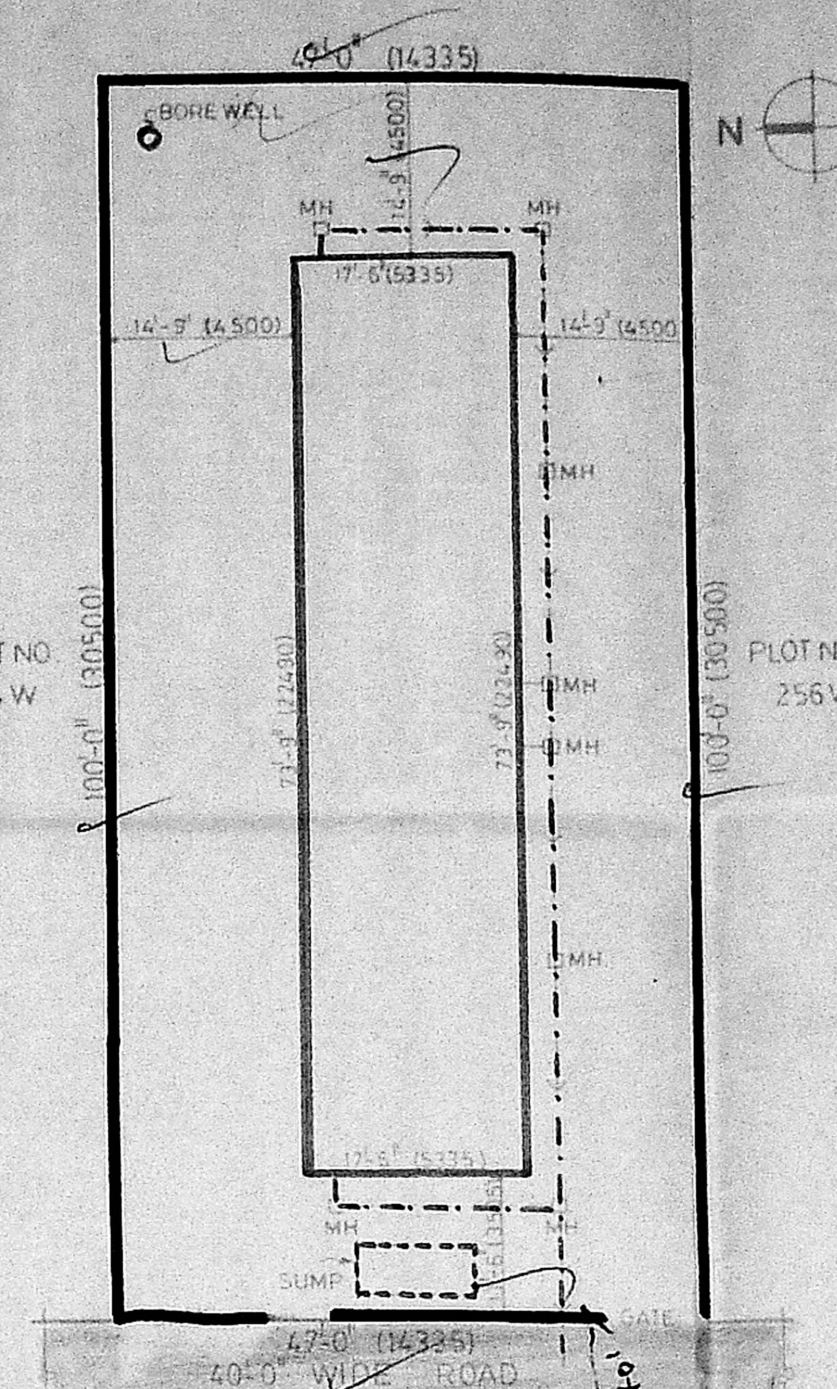


SITE PLAN SCALE 1:500

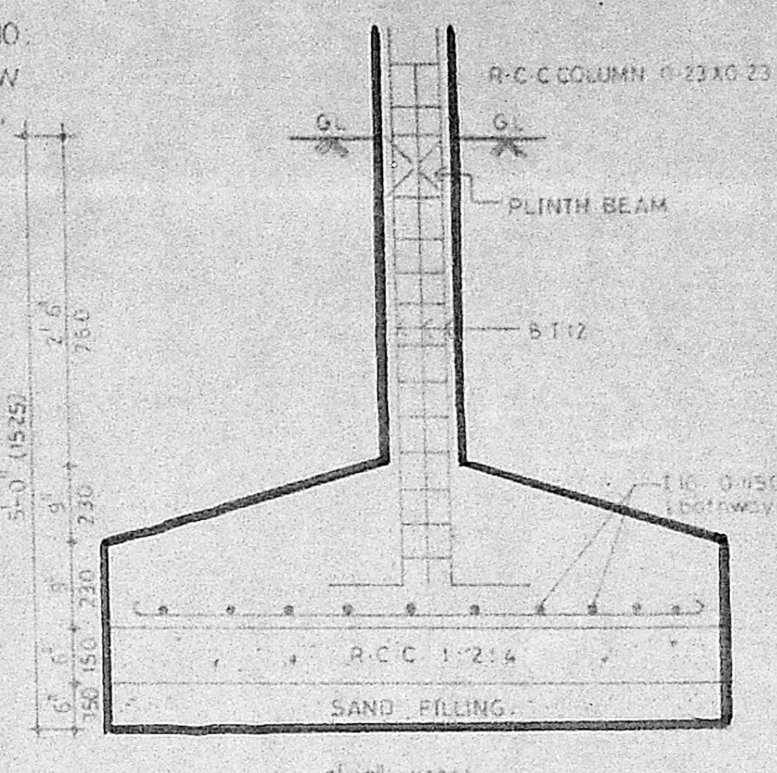


COLUMN FOUNDATION

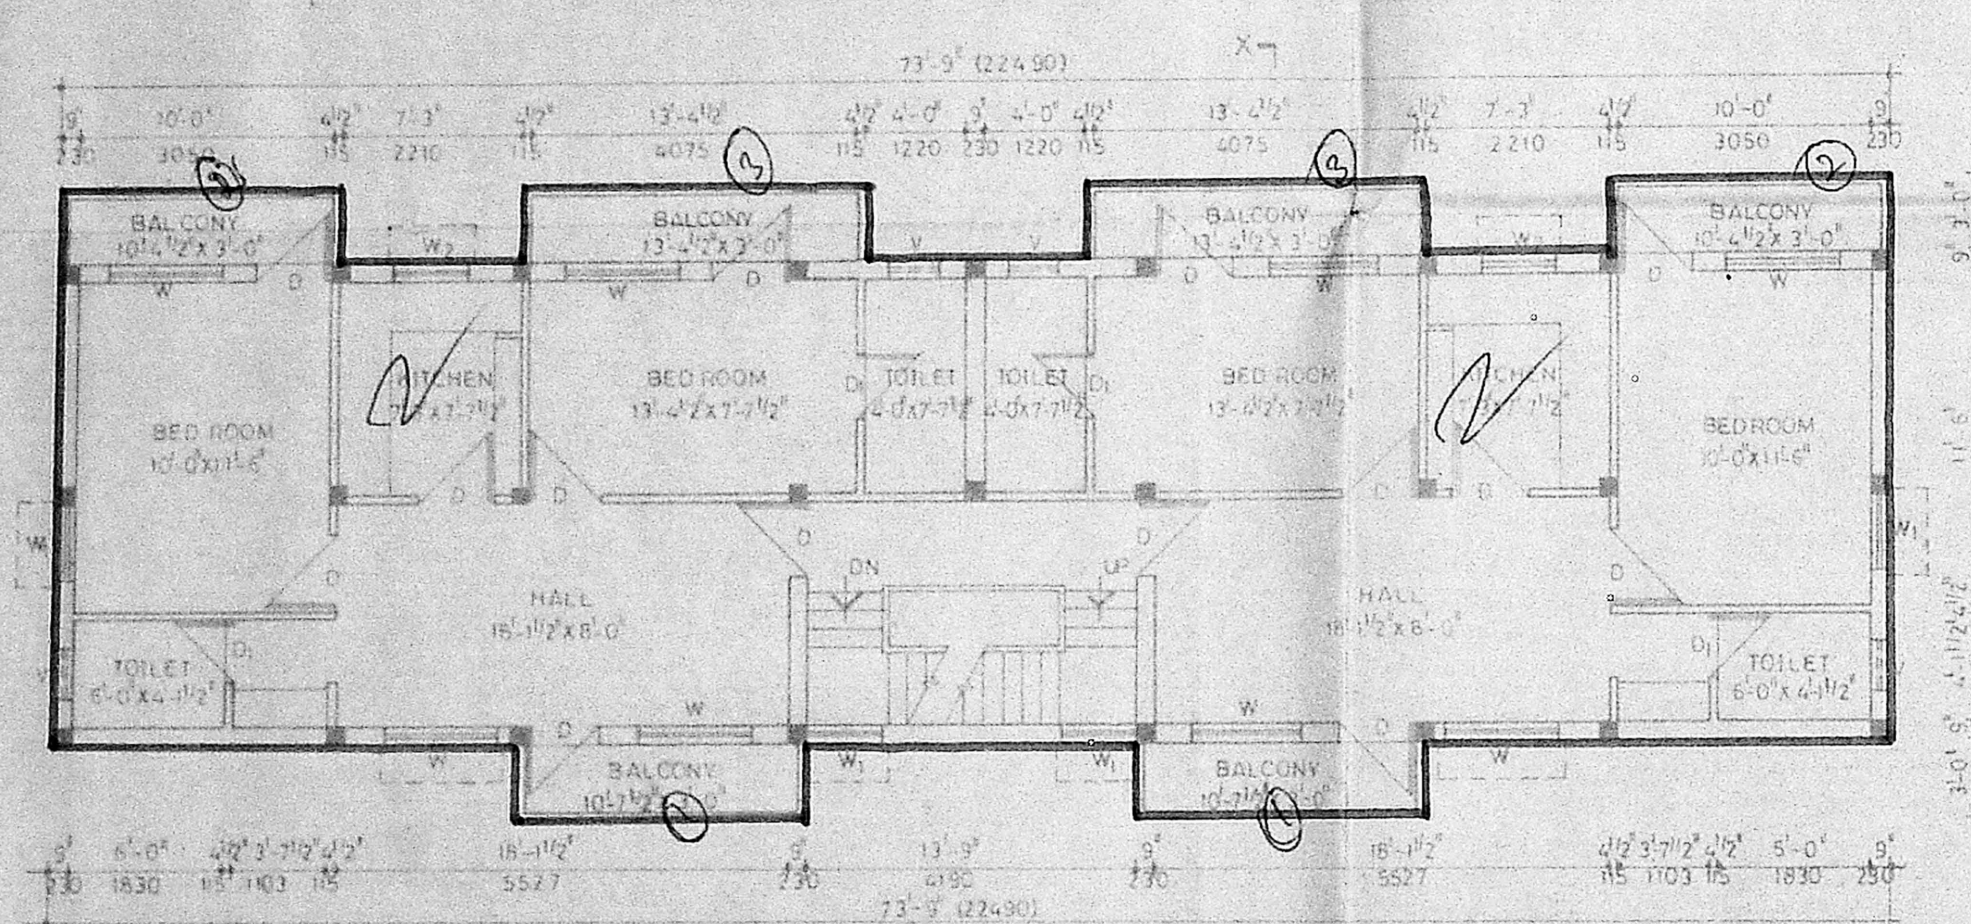


TYPICAL FLOOR PLAN

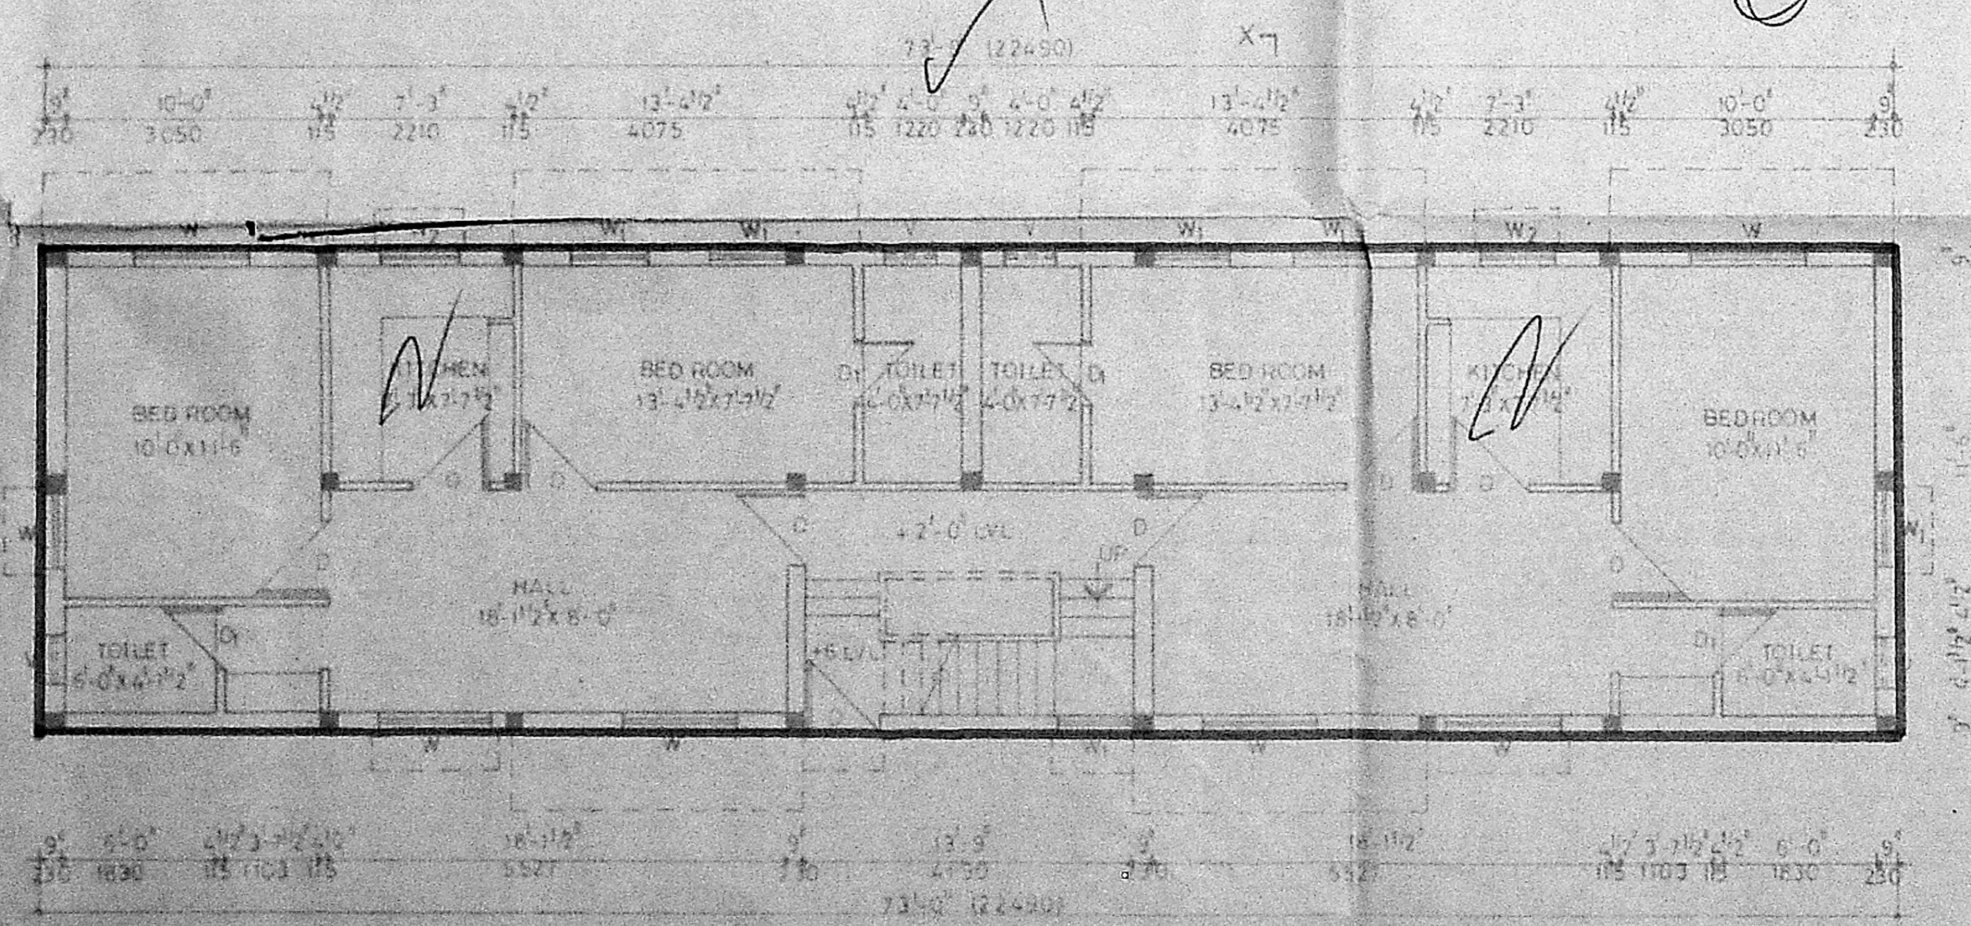


GROUND FLOOR PLAN

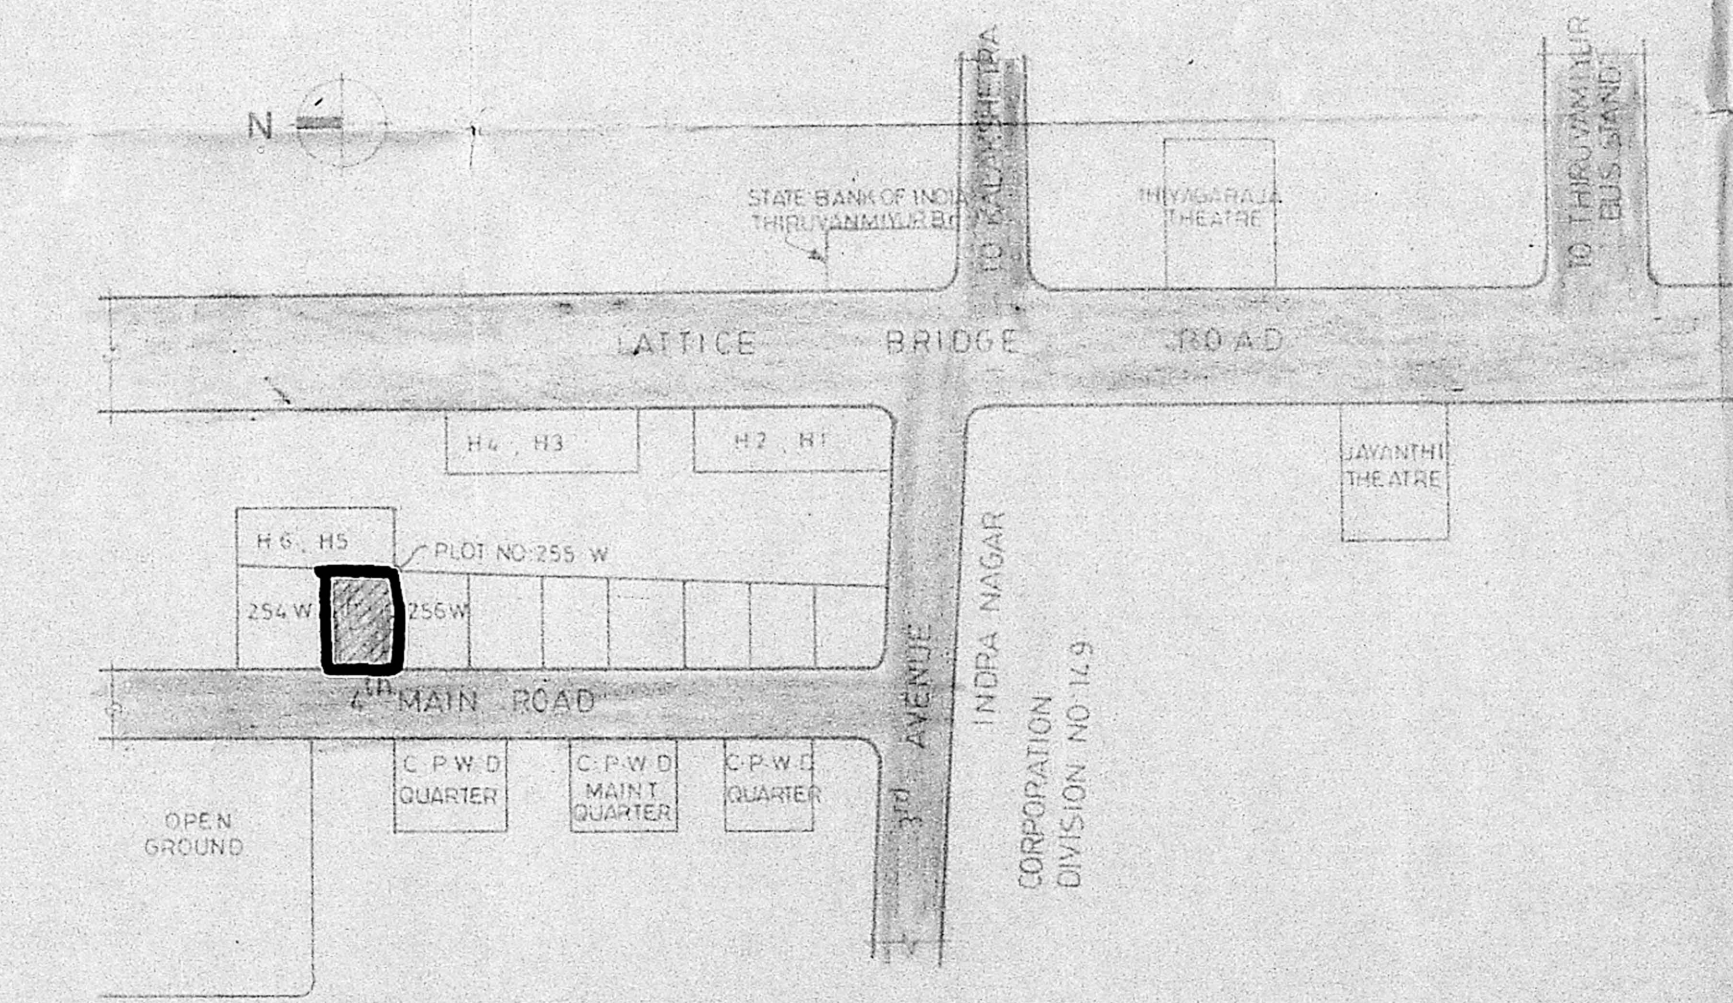

KEY PLAN NOT TO SCALE

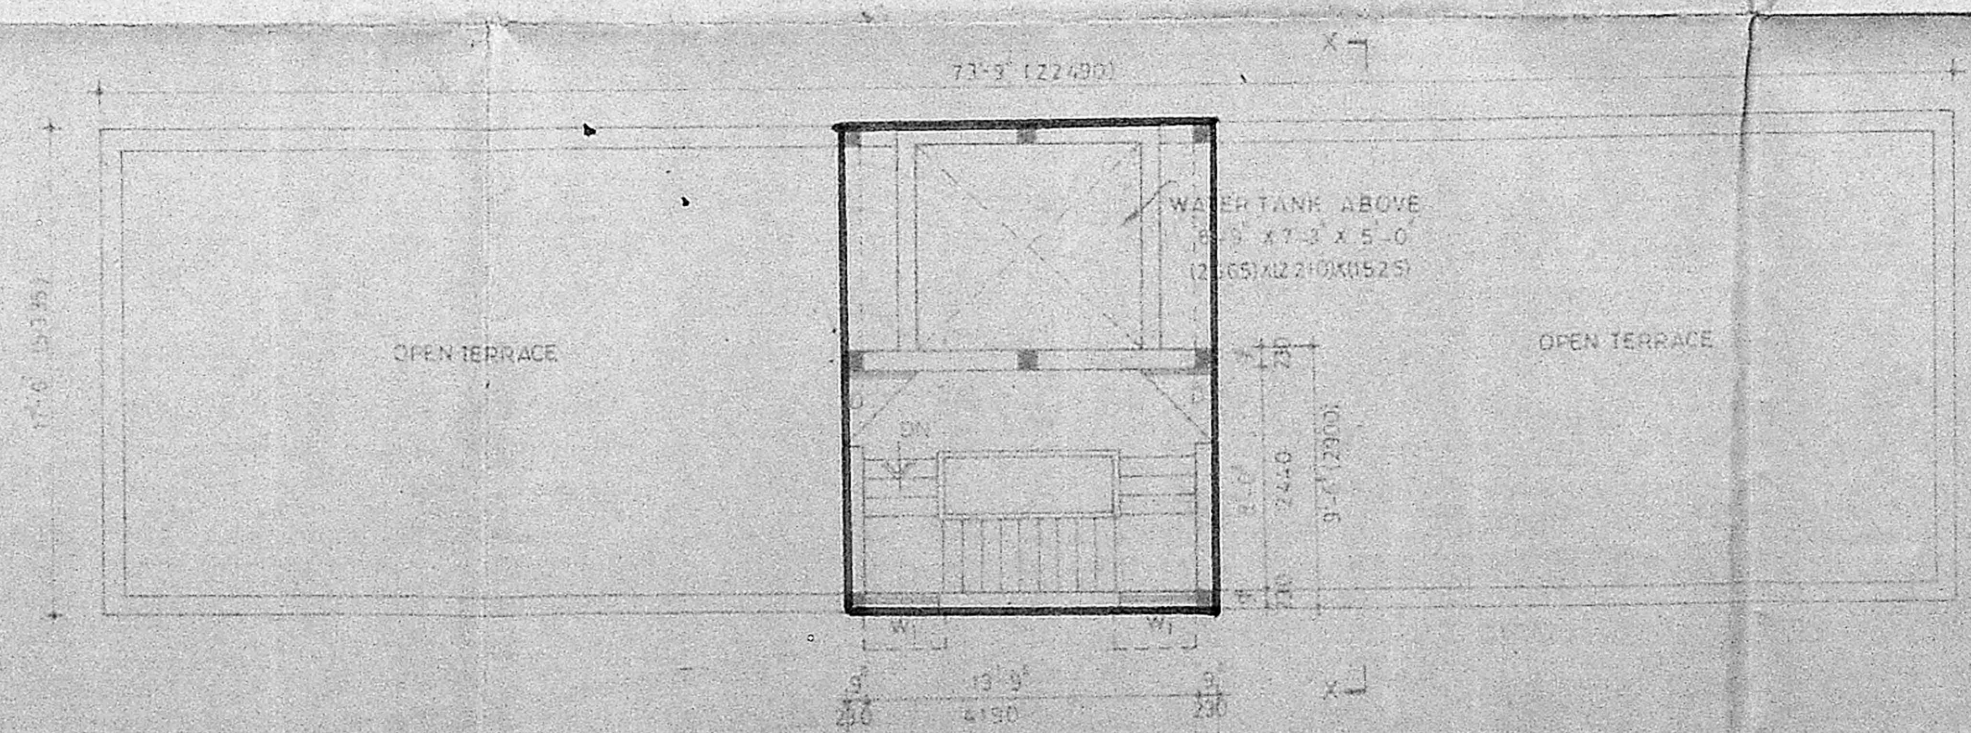

TERRACE FLOOR PLAN

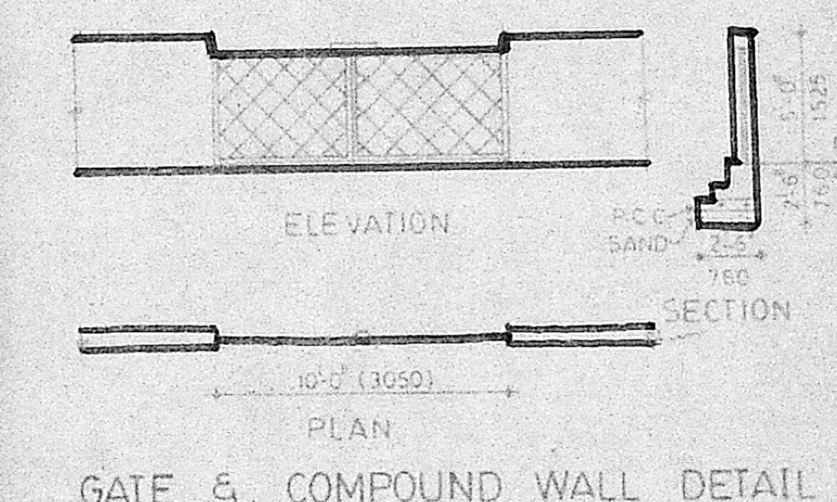

GATE & COMPOUND WALL DETAIL

PROPOSED RESIDENTIAL FLATS AT
 PLOT NO: 255 W 4th MAIN ROAD,
 INDRA NAGAR SUBURB NO 51/PART
 (MMDA/TB/PP NO. 12/18/90)
 E. 54/PART C.N.O.E. THIRUVANMIYUR
 SOUTH MADRAS - NEIGHBOURHOOD

Scrutiny
 PART I
 PART II

SPECIFICATION:

FOUNDATION	A.P.	D.P.
C.C. 1:2:4 USING 20mm HARD BROKEN STONE JELLY		
BRICK WORK IN C.M. 1:5		
PLASTERING THE WALES WITH C.M. 1:5		
REINFORCED CONCRETE WORKS IN C.C. 1:2:4 USING 20mm HARD BROKEN STONE JELLY		

SCHEDULE OF JOINERY

QTY	DESCRIPTION	SIZE	QTY
D	DOOR	3'-0" x 7'-0"	915 x 2135
D1	DOOR	2'-0" x 7'-0"	710 x 2135
W	WINDOW	4'-6" x 4'-0"	1375 x 1125
W1	WINDOW	3'-0" x 4'-0"	915 x 1125
W2	WINDOW	3'-0" x 3'-6"	915 x 1065
V	VENTILATOR	2'-0" x 2'-0"	610 x 610

SCALE: 1"=8'-0" DATE: 15-07-91

AREA STATEMENT

	SFT	SQM
PLOT AREA	4700.00	437.10
GROUND FLOOR	1290.6251	120.02
TYPICAL FLOOR	1510.3753	142.19
TOTAL	5821.25	541.41

NOTES

PROPOSED SHOWN	—————
EXISTING SHOWN	—————
ROAD SHOWN	—————
BOUNDARY SHOWN	—————
SEWERLINE SHOWN	-----

OWNER: *[Signature]*

LICENSED SURVEYOR
 K.R. RAVISHANKAR,
 B ARCH, MCA,
 Registered Architect And
 Licensed Surveyor.
 CORPORATION OF MADRAS,
 (R.A. No. 48) MCA/8-7/84
 L-49/1, FIRST AVENUE
 BESANT NAGAR, MADRAS-90

Director Plan
 1) *Final Plan including only*
is to be
K.R.
 31-8-91