


FRONT ELEVATION

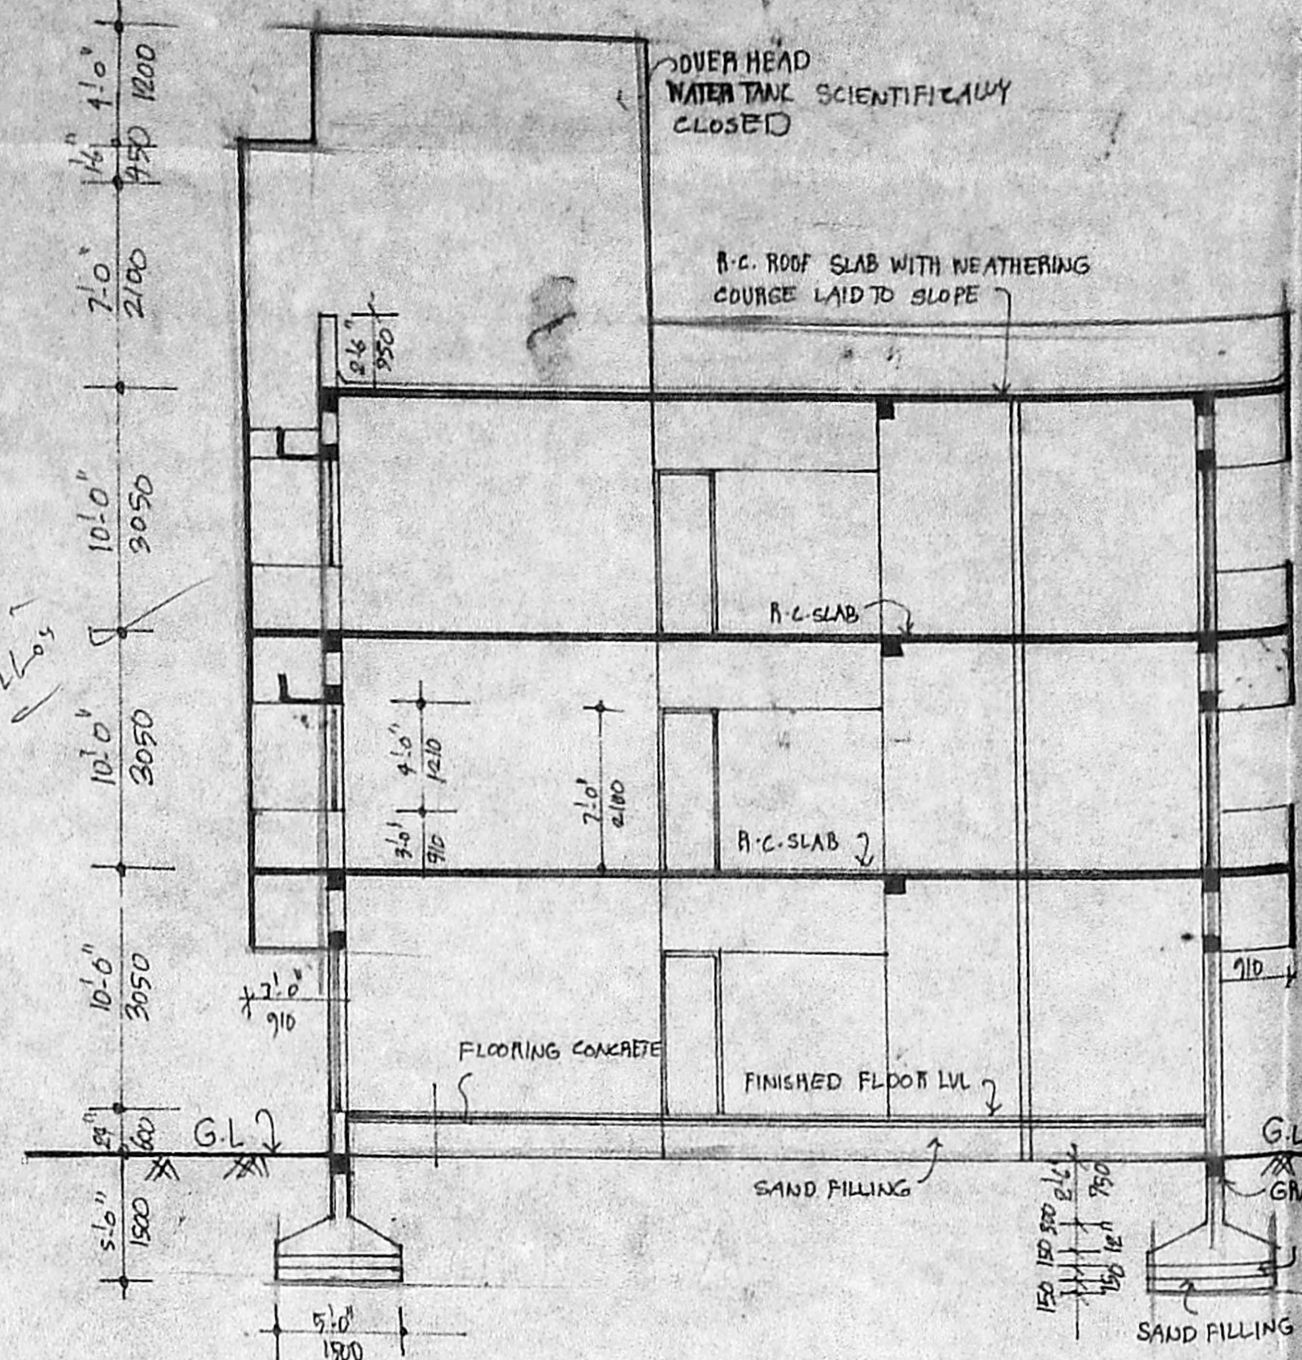


SECTION "A-A"

SCHEDULE OF JOINERY


D: T.W. FLUSH ORNAMENTAL ENTRANCE DOOR	3'0" x 7'0"	910 x 2100
D: T.W. FLUSH DOOR	3'0" x 7'0"	910 x 2100
D: T.W. FLUSH DOOR	2'6" x 7'0"	750 x 2100
W: ALUMINIUM GLAZED WINDOW WITH GRILL	6'0" x 4'0"	1800 x 1200
W <sub>1</sub> : " " " "	5'0" x 4'0"	1500 x 1200
W <sub>2</sub> : " " " "	4'0" x 4'0"	1200 x 1200
W <sub>3</sub> : " " " "	4'0" x 3'0"	1200 x 910
V: SECOLOUR GLAZED VENTILATOR	2'0" x 2'0"	610 x 610
DW: SECOLOUR DOOR CUM WINDOW (3'0" x 7'0" - 3'0" x 4'0")	710 x 2100 - 900 x 1200	

SPECIFICATION


SAND FILLING IN FOUNDATION  
 P.C.C. 1:5:10 IN FOUNDATION  
 R.C.C. FLOORING IN FOUNDATION IN R.C.C. 1:2:4  
 R.C. COLUMN BEAMS LINTELS SLAB SUNSHADE and ROOF IN R.C.C. 1:2:4  
 BRICK WORK IN CEMENT MORTAR 1:5  
 CONCRETE FLOORING WITH MOSAIC FINISH.  
 WEATHERING COURSE LAID TO SLOPE  
 PLASTERING IN CEMENT MORTAR 1:4

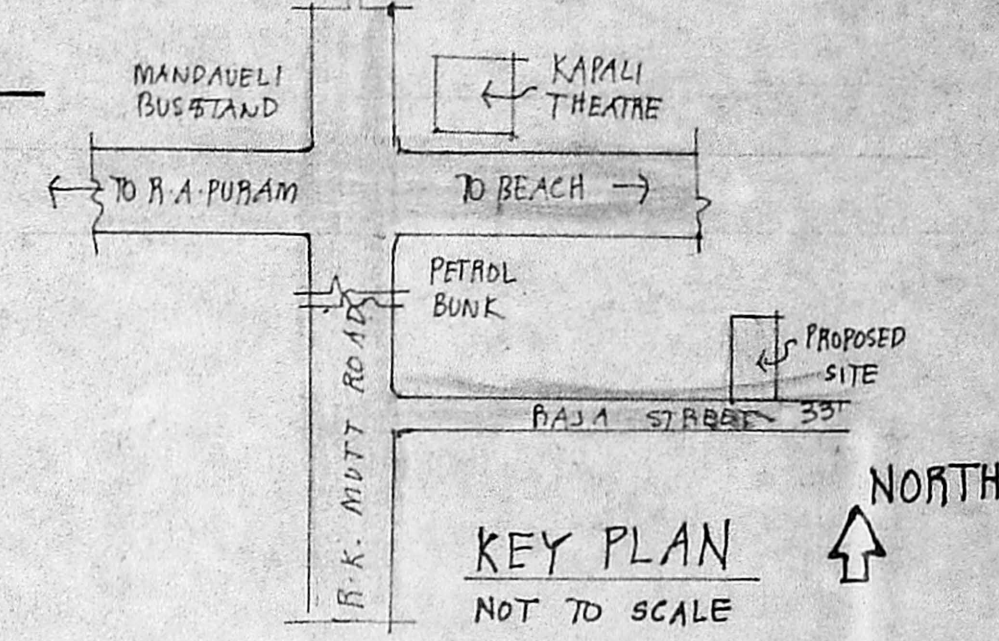


KEY PLAN  
NOT TO SCALE

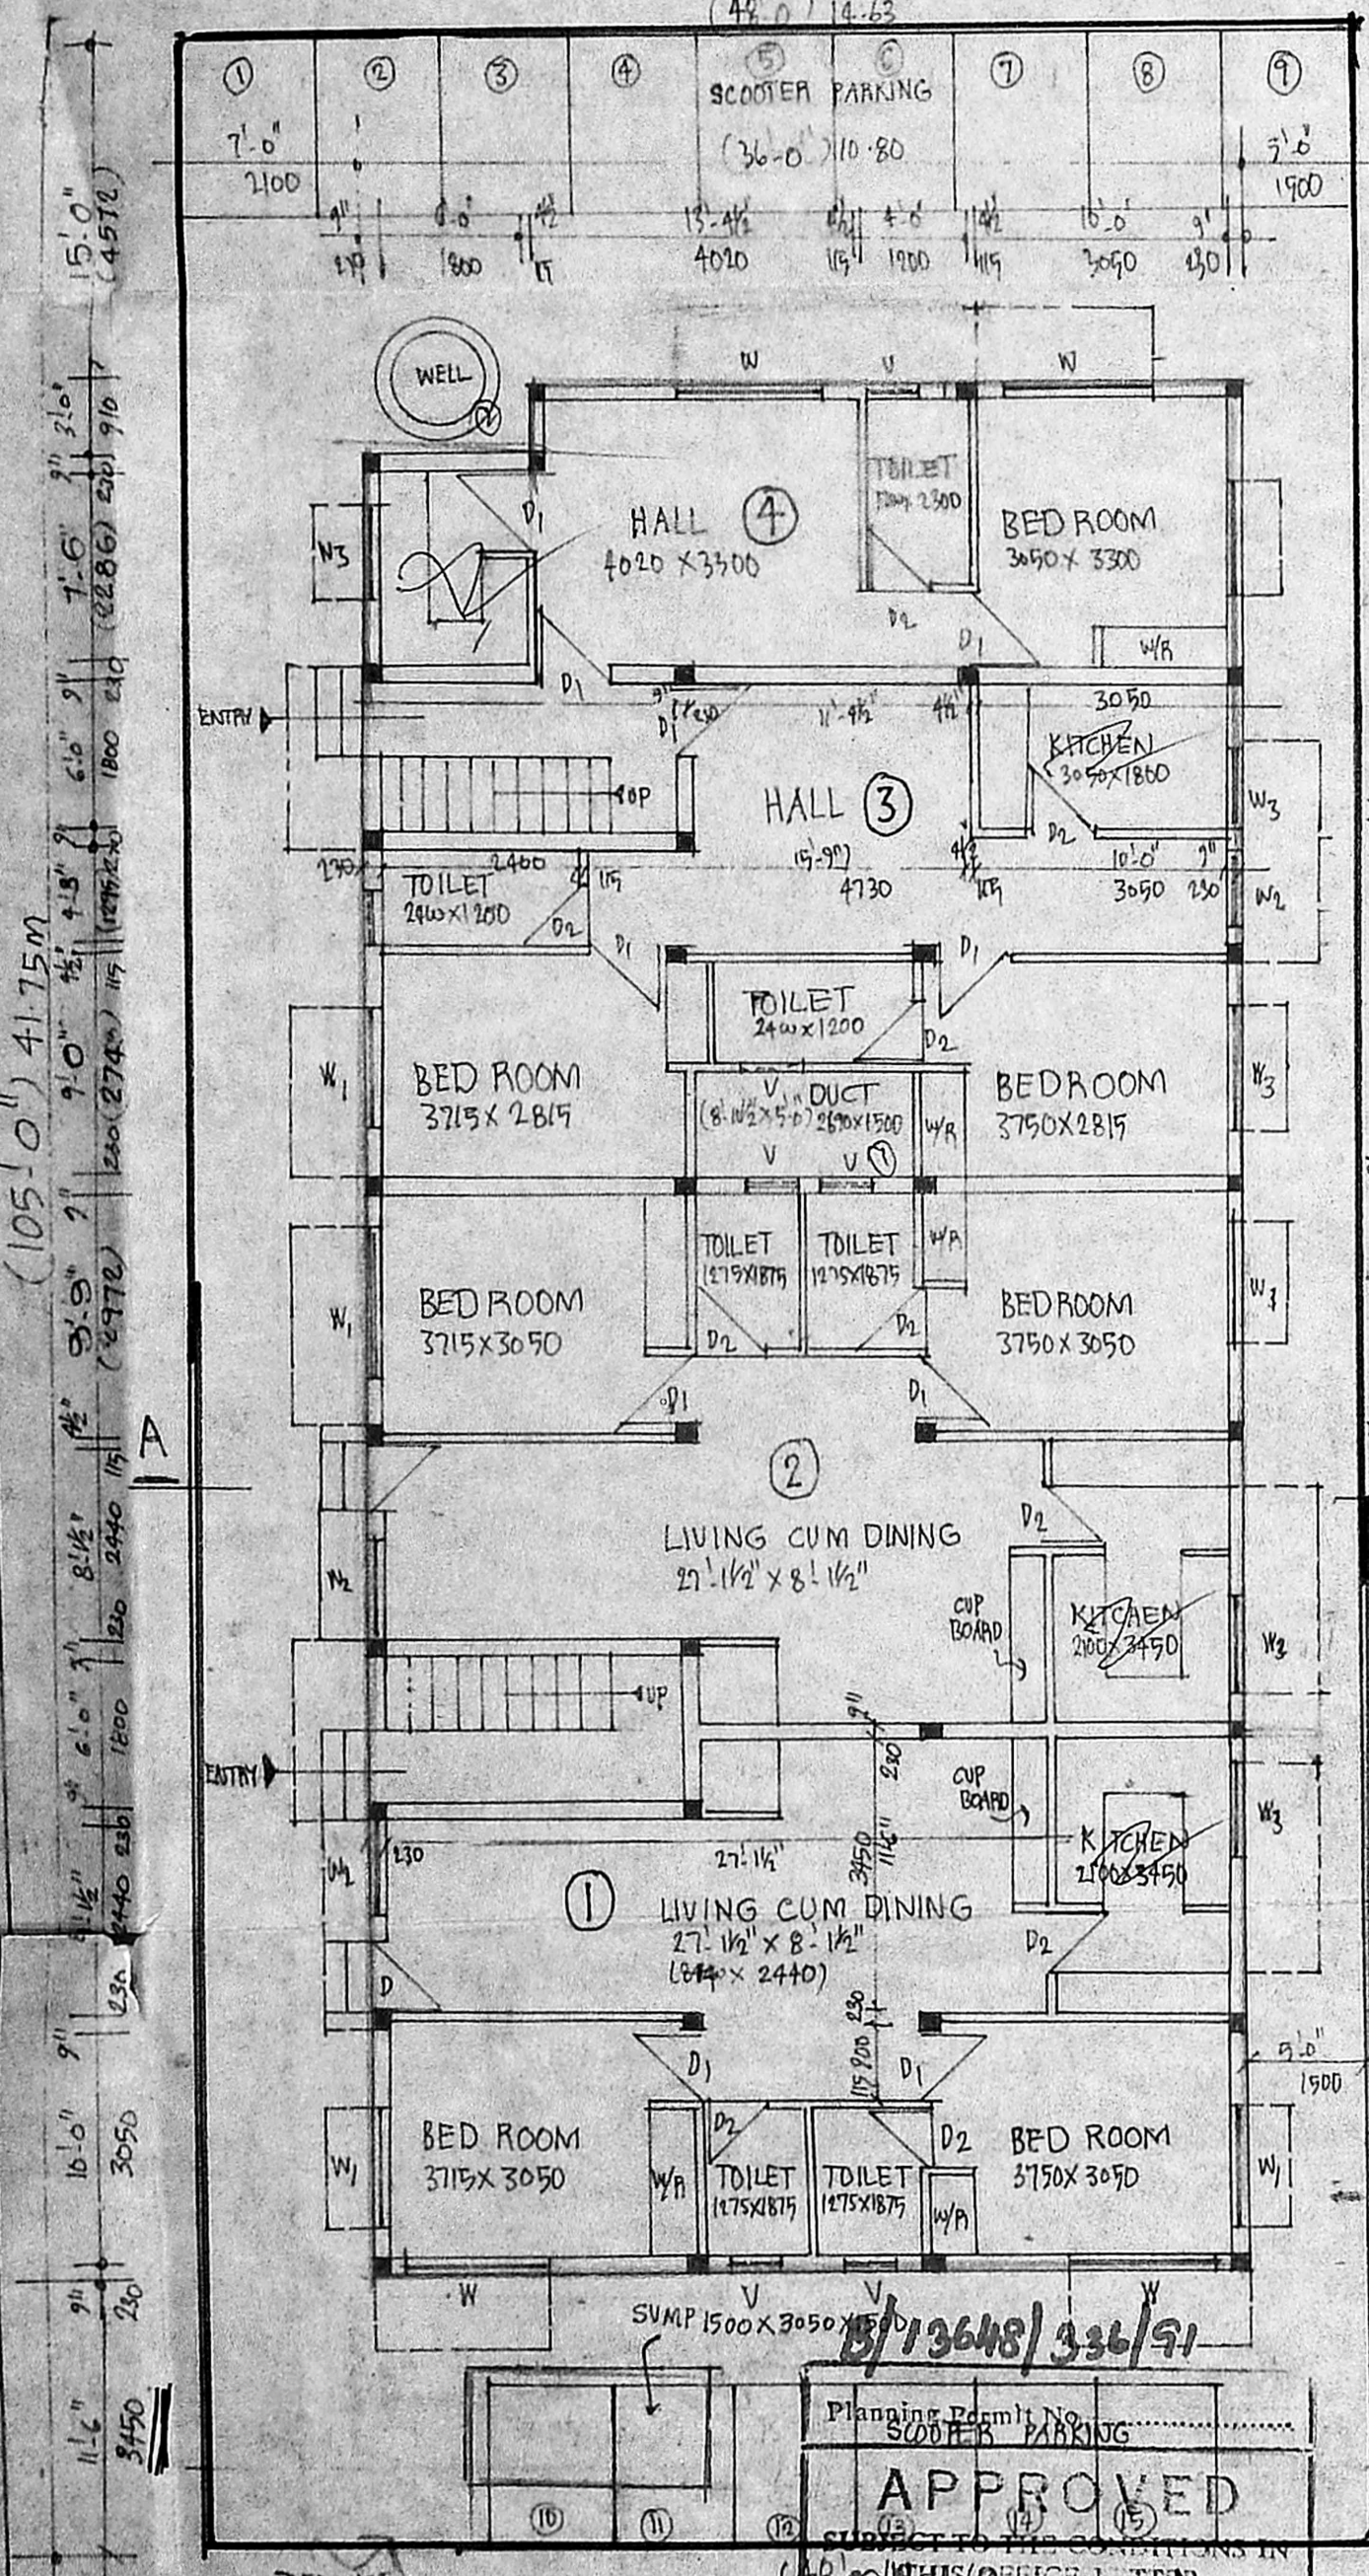

GROUND FLOOR CUM SITE PLAN

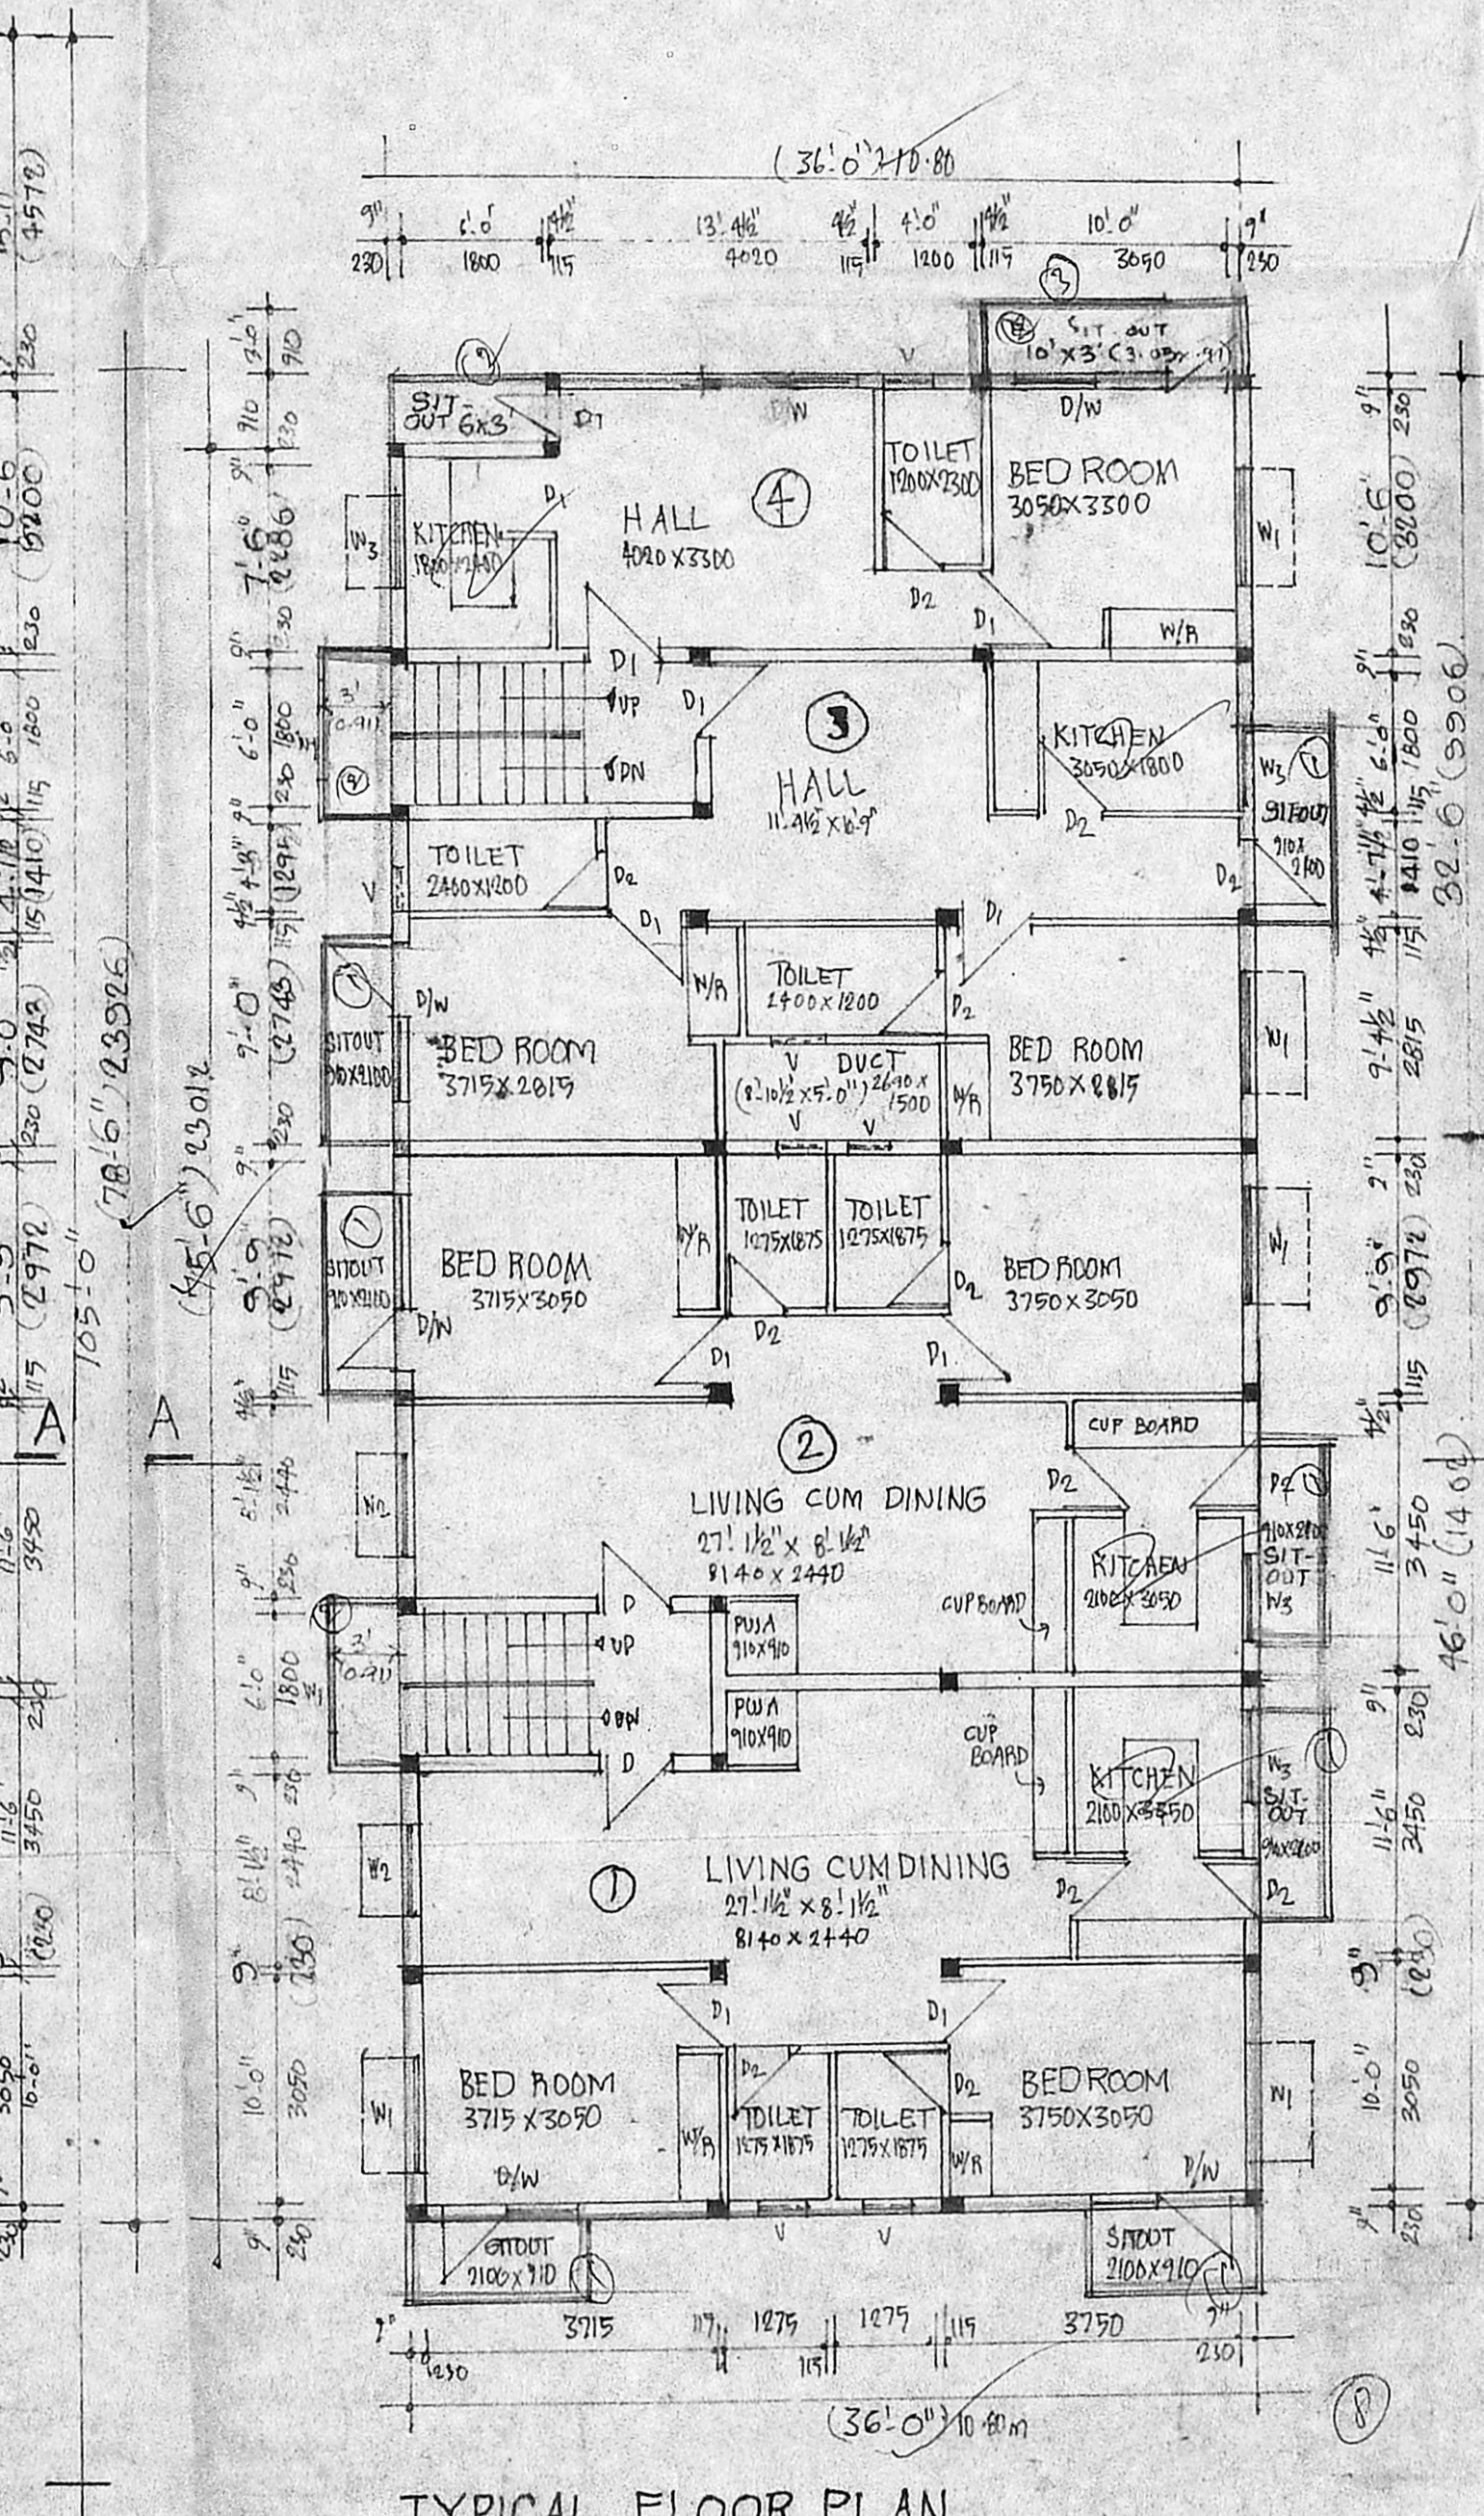

TYPICAL FLOOR PLAN  
SCALE 1:100  
FIRST FLOOR AND SECOND FLOOR

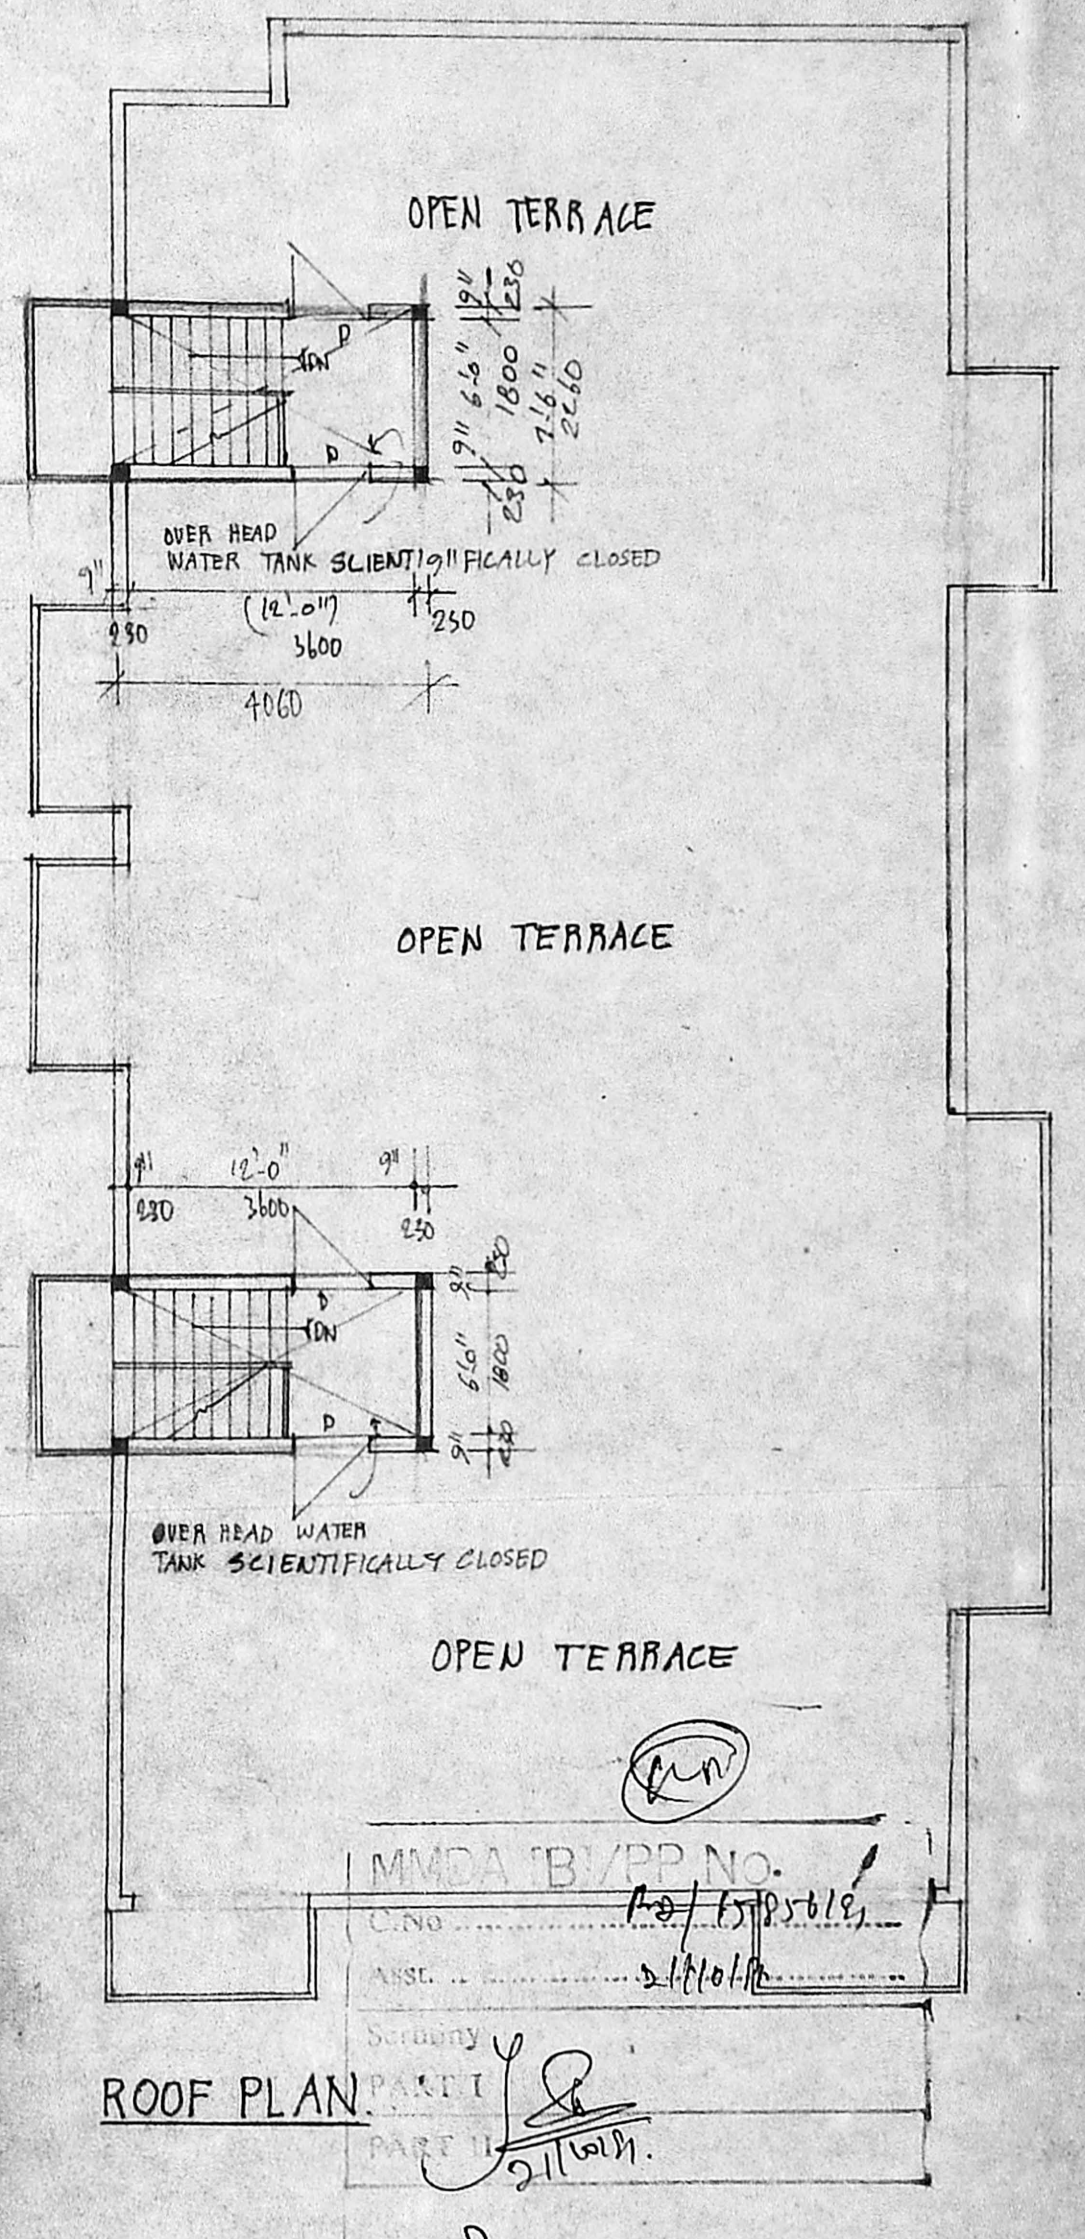

ROOF PLAN

SCALE 1:100	9"	12'4 1/2"	4 1/2"	4'3"	15'
7'0"	250	3715	115	75	110/80
GROUND FLOOR AREA:					
TYPE ①	832	SQFT			
TYPE ②	832	"			
TYPE ③	669	"			
TYPE ④	459	"			
AREA OF DUCT					

AREA PARTICULARS	SFT	SQM
TOTAL PLOT AREA	5040	468.22
GROUND FLOOR:-	2761.375	256.53
FIRST FLOOR	3003.625	279.04
SECOND FLOOR	3003.625	279.04
TOTAL	8768.625	(814.6)
F.A.R. : 1.74		
PLOT COVERAGE : 55%		
TWO WHEELER PARKING	16 Nos	

PROPOSED DWELLING FLATS AT  
 DOOR No. 4 R.S.No. 4230/PT BLOCK No. 90/91 RAJA STREET  
 R.A. PURAM MADRAS-28. DN.No.134 FOR  
 MRS. A.E. KAMALA AND OTHERS REVISED  
 PLAN TO SANCTIONED PLAN  
 P.P.A.No. 3223/90 dt 27/6/90 and P.No. 3398/90  
 dt. 27.6.90

C. Kamala  
 OWNER/ POWER OF ATTORNEY  
 M. Ramachandran  
 A.R. RAMACHANDRAN  
 57 Adam street MYLAPORE  
 MADRAS 600004  
 CLASS I No. 266  
 LICENSED SURVEYOR