




NORTH SIDE ELEVATION

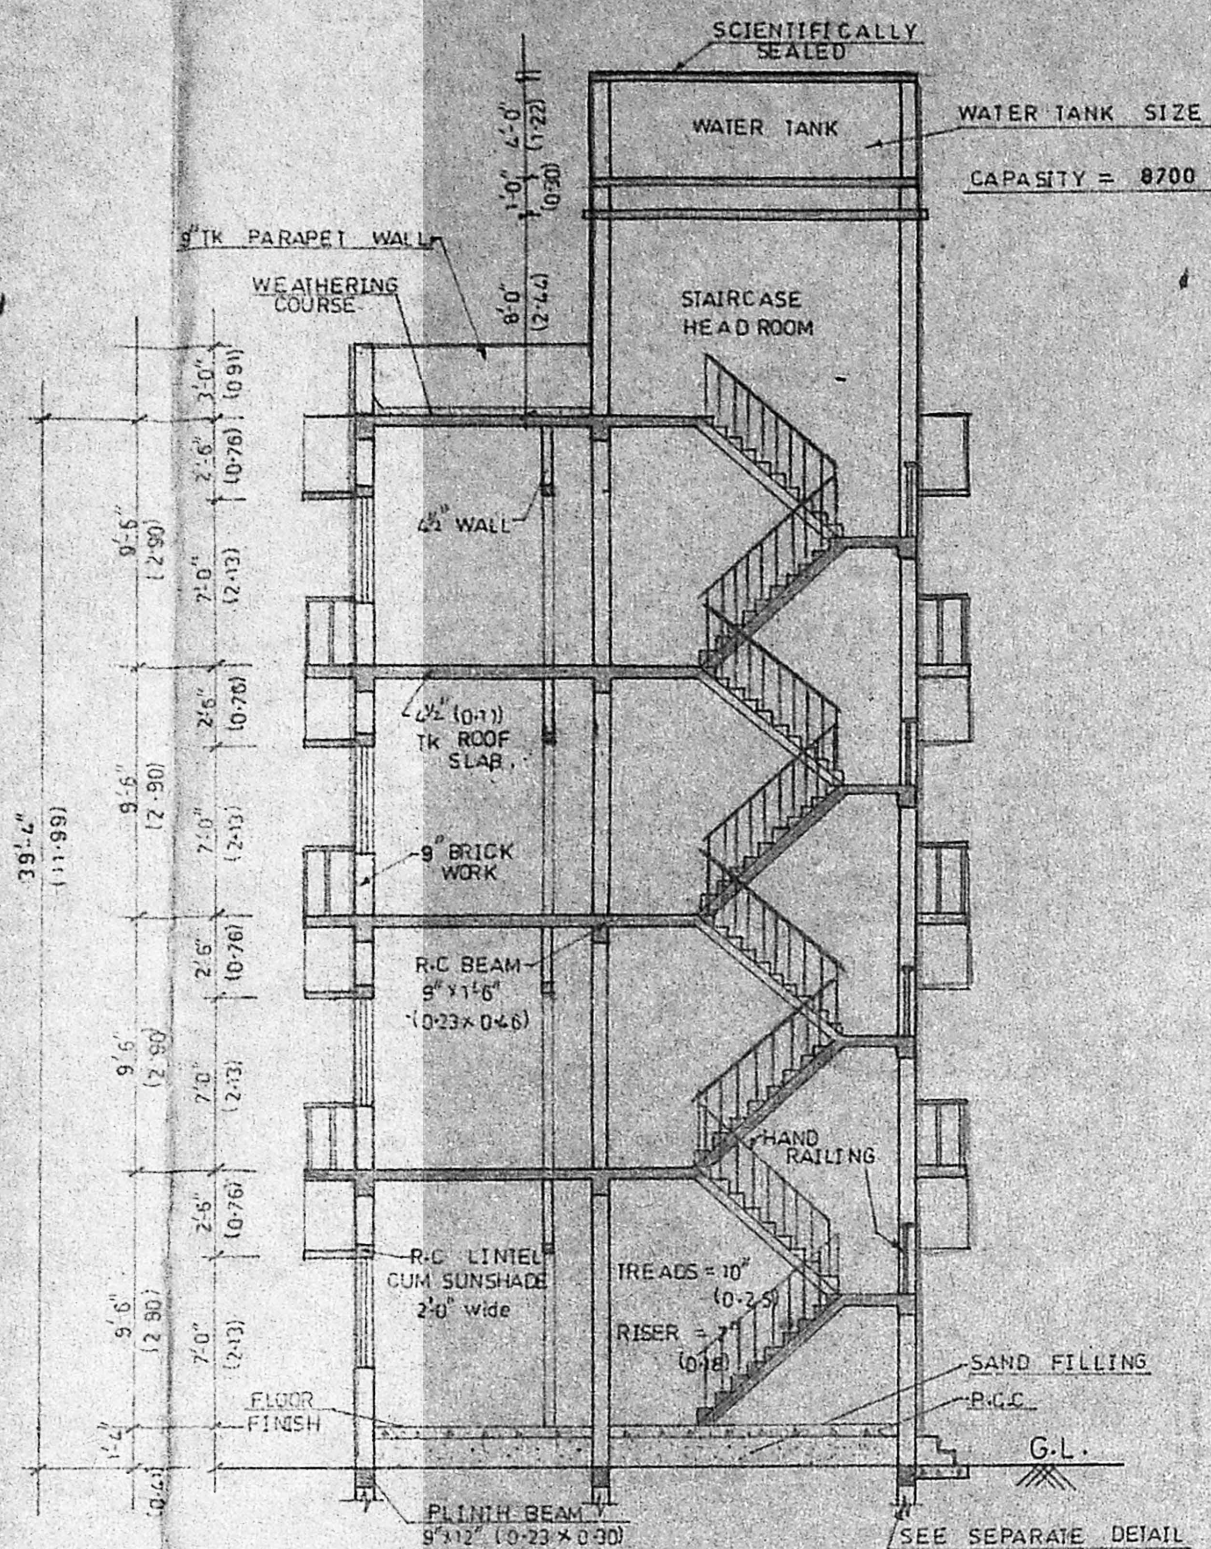


CROSS SECTION ON A-A

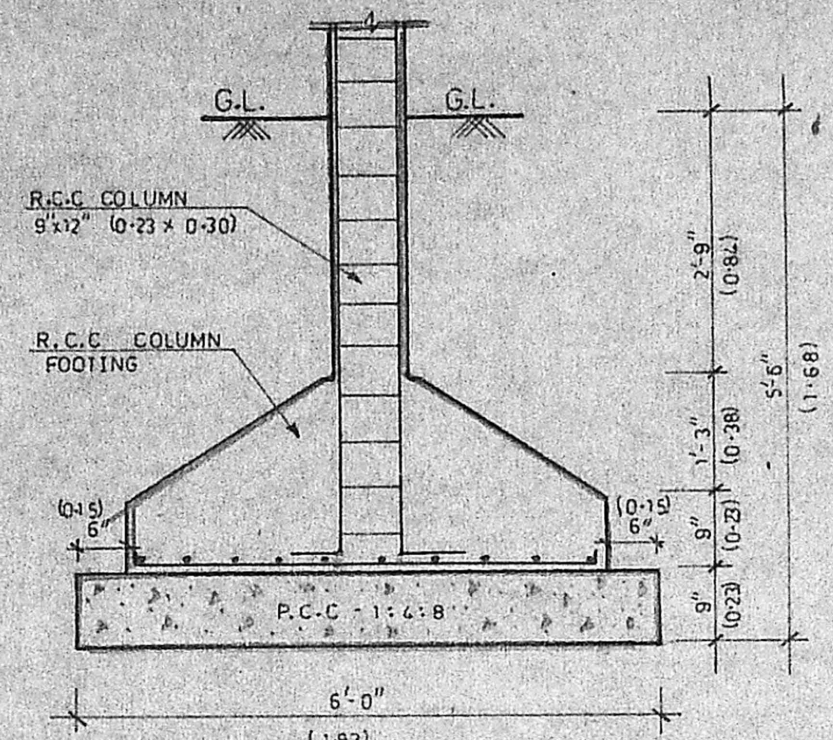


FOUNDATION DETAIL
SCALE: 1" = 2'-0"

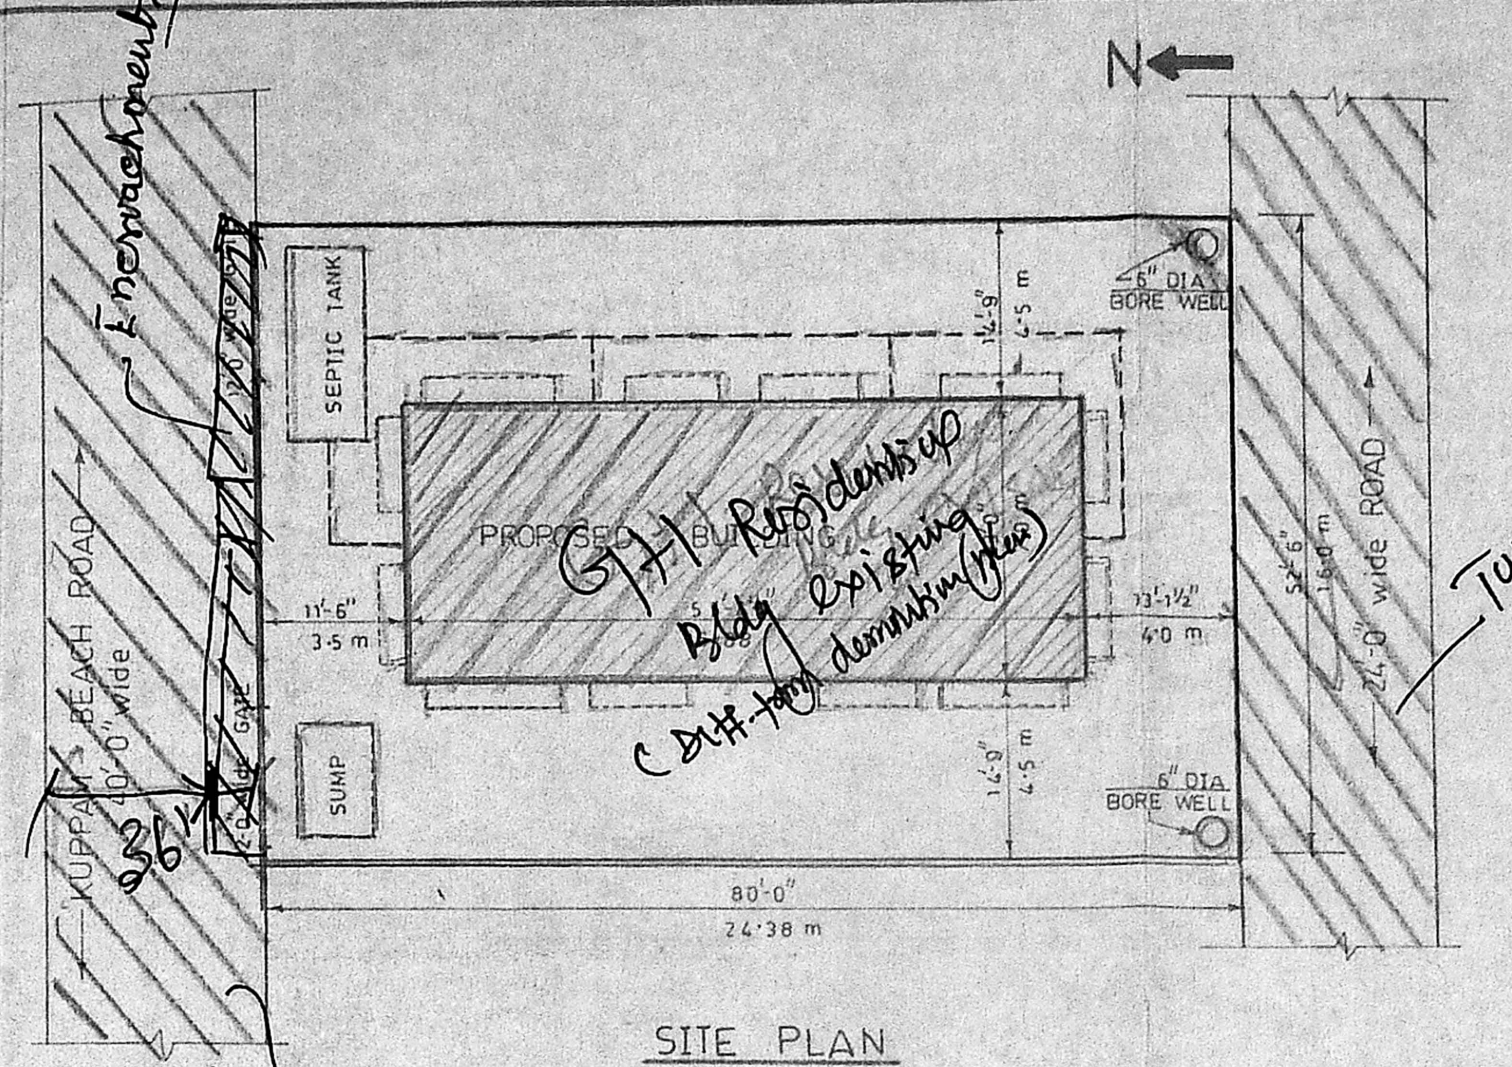


SITE PLAN
SCALE: 1" = 16'-0"

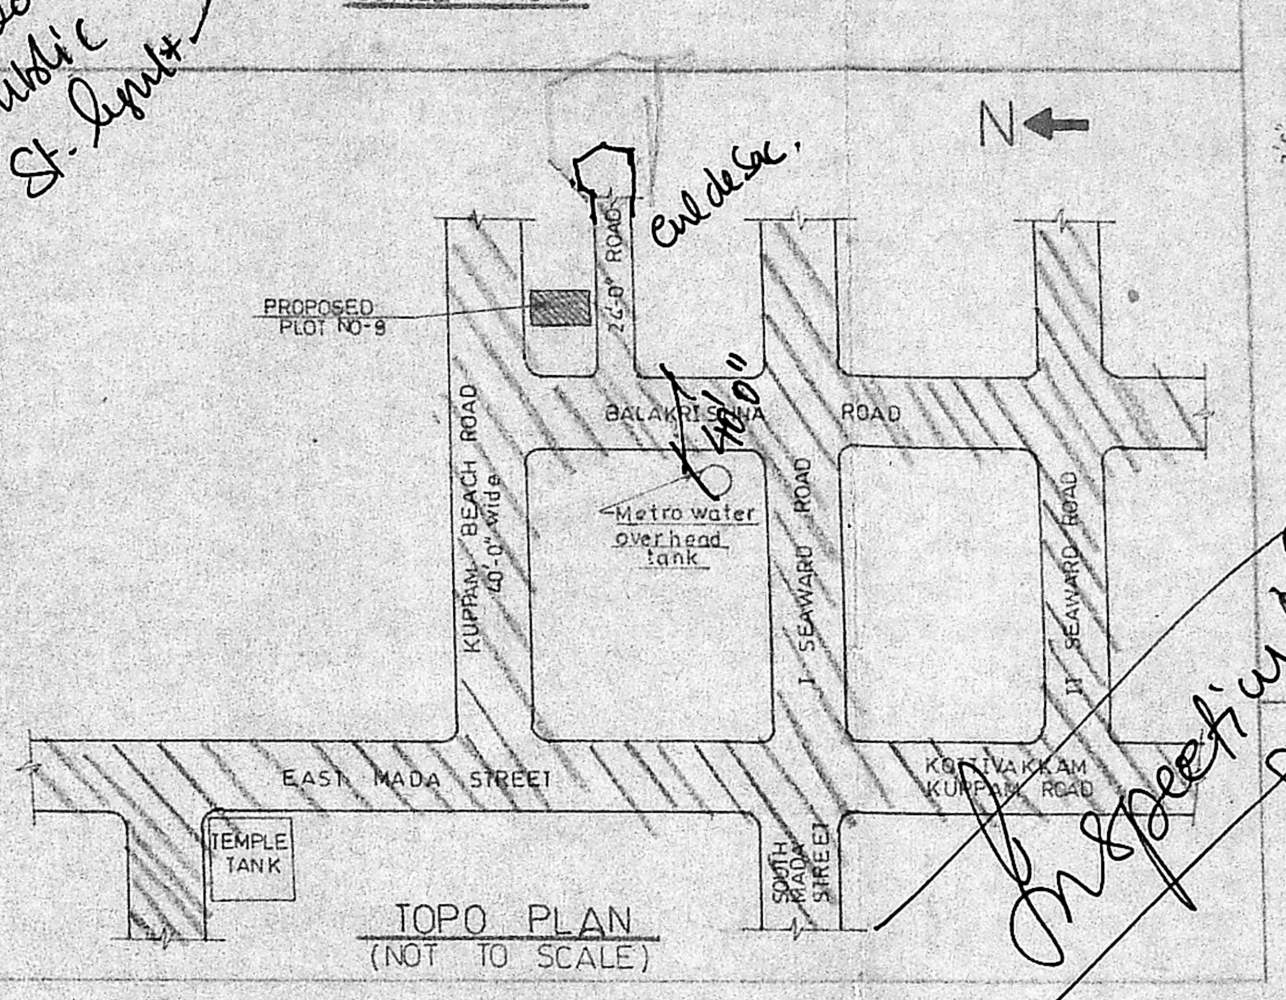


TOPO PLAN
(NOT TO SCALE)

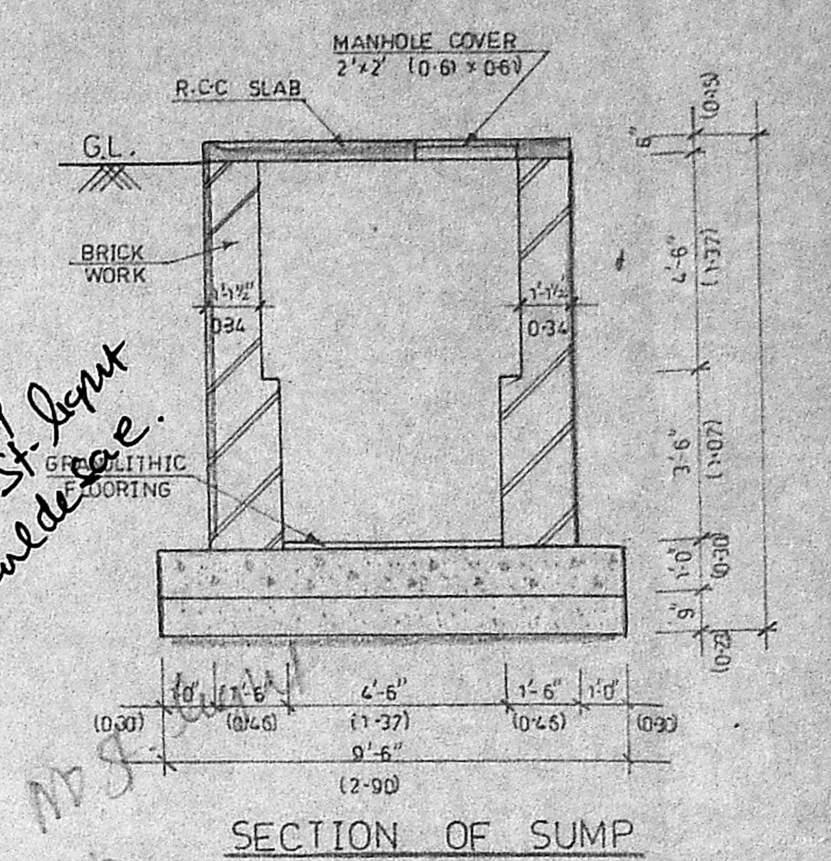


SECTION OF SUMP

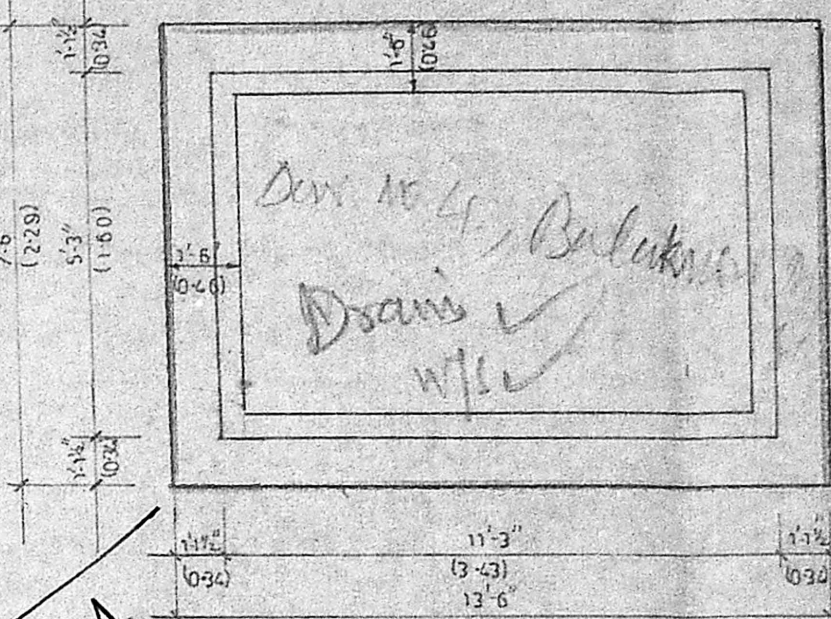


PLAN OF SUMP
SCALE: 1" = 4'-0"

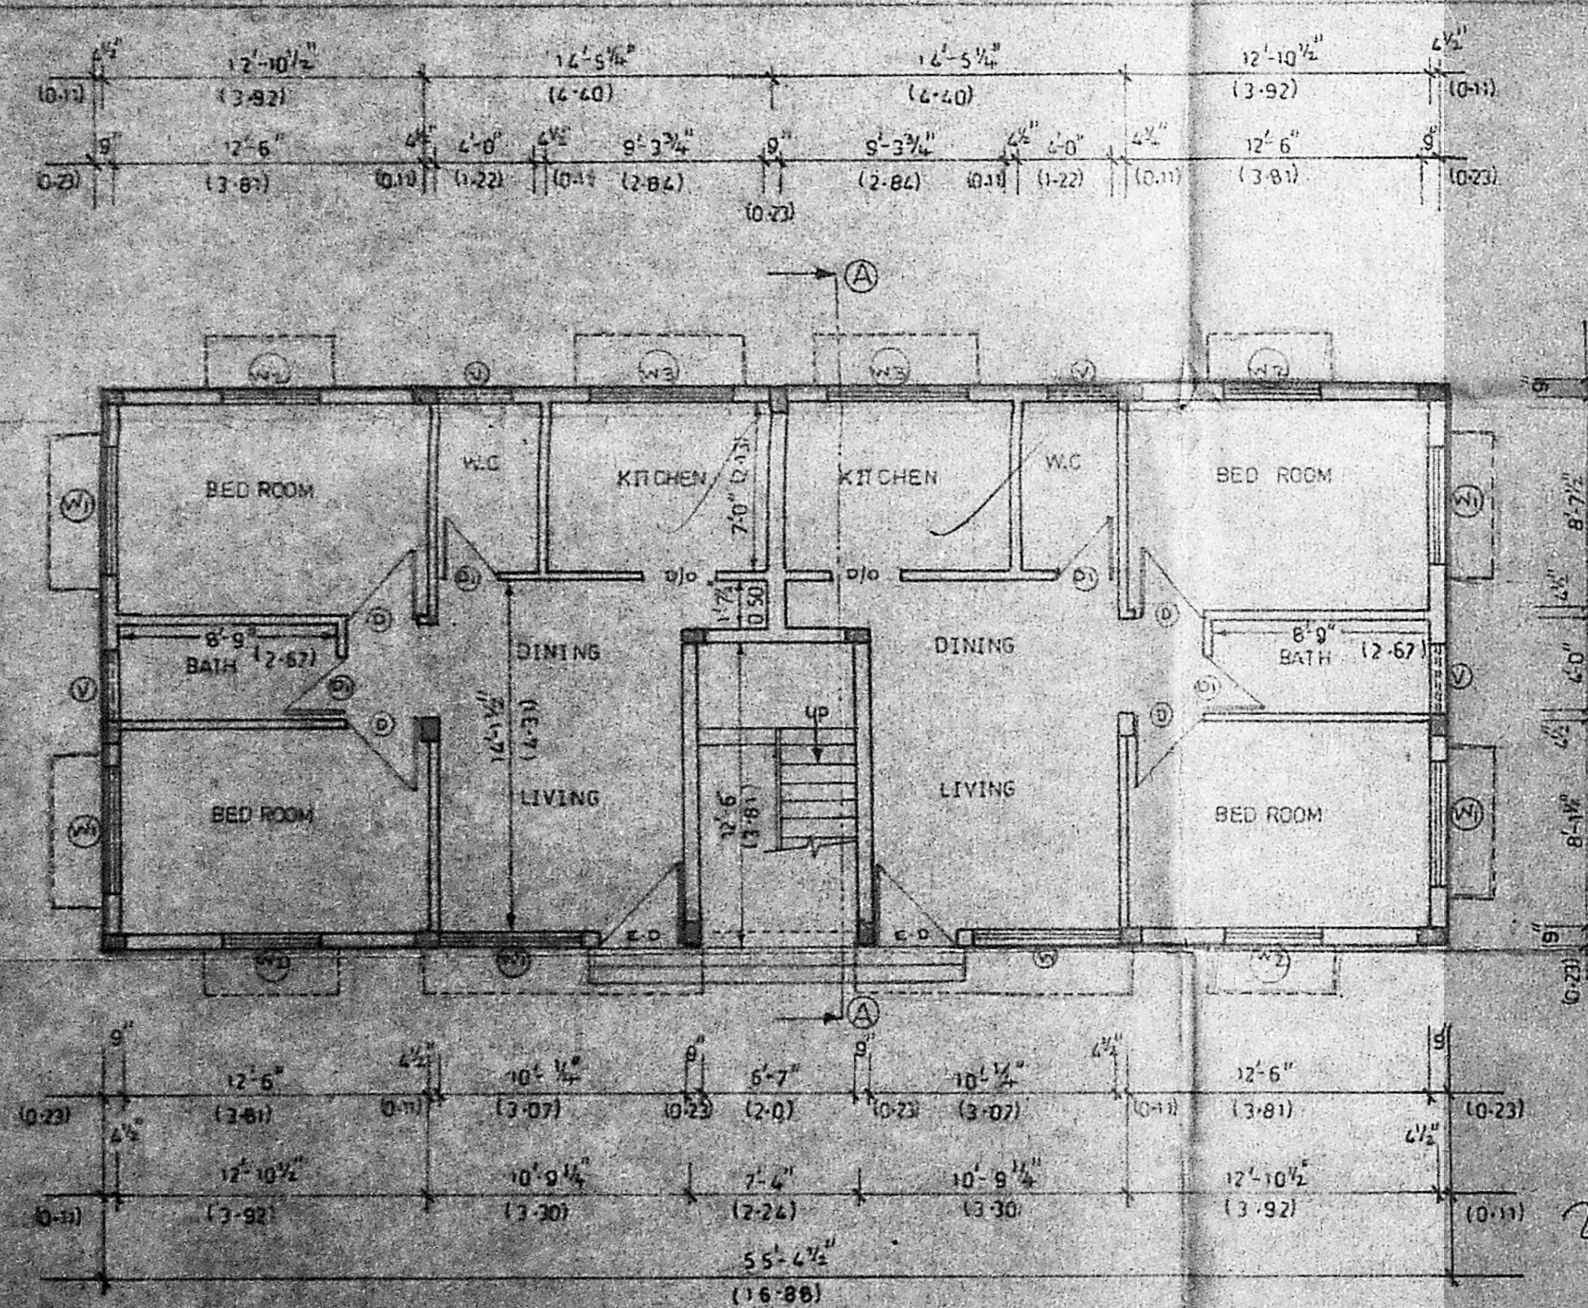

GROUND FLOOR PLAN
SCALE: 1" = 8'-0"

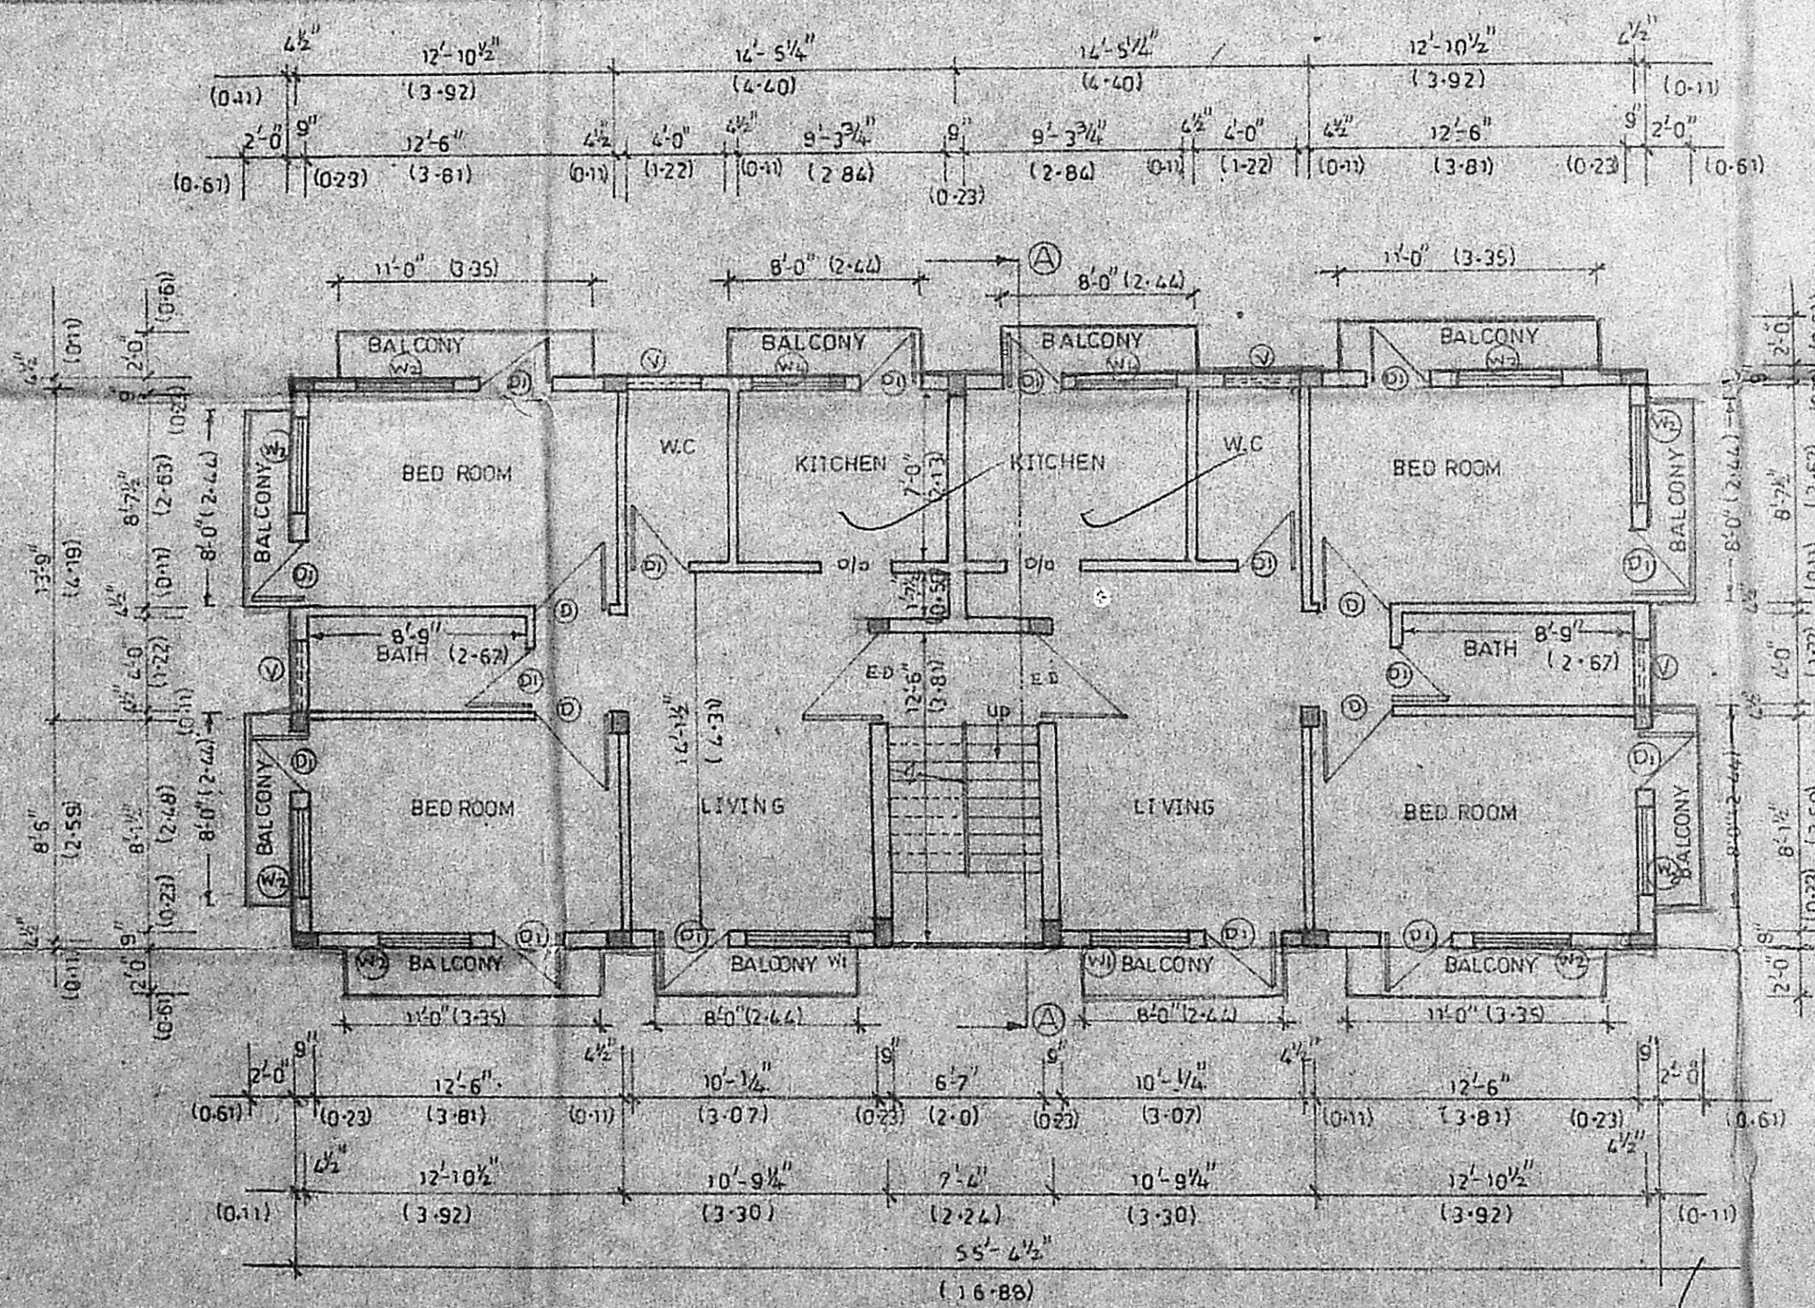

TYPICAL FLOOR PLAN FOR 1st, 2nd, 3rd FLOORS

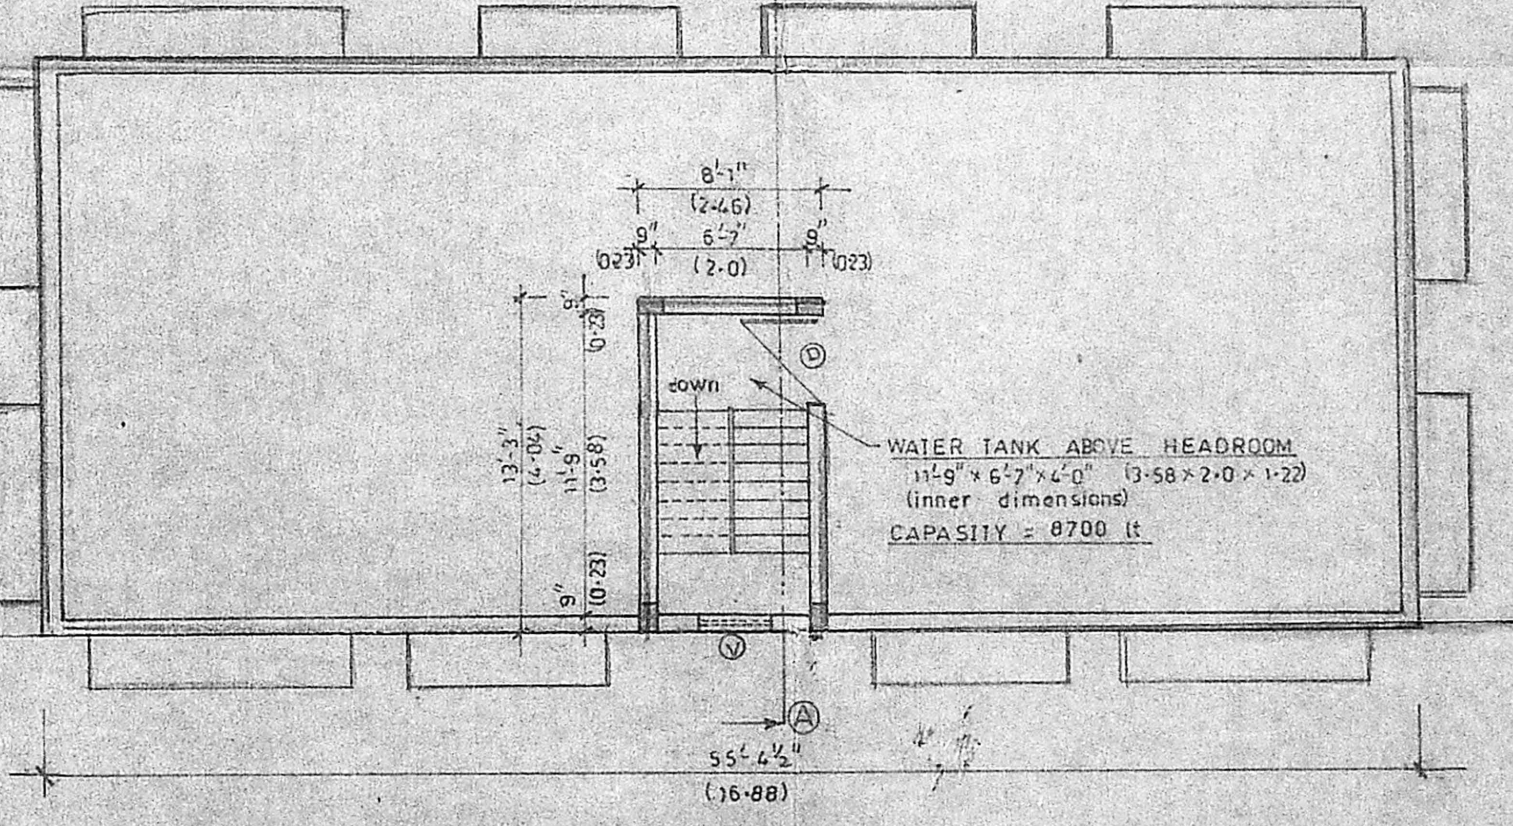

TERRACE PLAN

SCHEDULE OF JOINERY		
TYPE	DESCRIPTION	SIZE IN METRE
ED	ENTRANCE DOOR	3'-0" x 7'-0"
D	T.W. DOOR	6'-0" x 7'-0"
D1	T.W. DOOR	6'-0" x 7'-0"
W1	T.W. GLAZED WINDOW	6'-0" x 4'-6"
W2	do	4'-0" x 4'-6"
W3	do	6'-0" x 4'-6"
W4	do	4'-0" x 3'-6"
V	T.W. VENTILATOR	3'-0" x 2'-0"
D10	DOOR OPENING	3'-0" x 7'-0"

COLOUR REFERENCE	
PROPOSED SHOWN AS	[Color swatch]
PLOT BOUNDARY SHOWN AS	[Color swatch]
ROAD SHOWN AS	[Color swatch]
SEWER LINE SHOWN AS	[Color swatch]

AREA STATEMENT	
PLOT AREA = 80'-0" x 52'-6"	= 4200 sq.ft (390.19 m ²)
F.S.I. ALLOWED	= 6300 sq.ft (585.28 m ²)
PLINTH AREA OF GROUND FLOOR	= 1273.63 sq.ft (118.32 m ²)
PLINTH AREA OF TYPICAL FLOOR	= 3 x 1489.63 sq.ft
TOTAL F.S.I. USED	(1273.63 + 4468.69) sq.ft = 5742.32 sq.ft (533.43 m ²)
NON F.S.I. AREAS:	
STAIRCASE HEAD ROOM	= 107.10 sq.ft (9.95 m ²)
WATER TANK	= 107.10 sq.ft (9.95 m ²)
CAR PARKING SPACE PROVIDED	-NIL-
TWO WHEELER PARKING SPACE PROVIDED	

SCALES USED: 1" = 2'-0", 1" = 4'-0", 1" = 8'-0", 1" = 16'-0"

LICENSED SURVEYOR
Uthayakumar
 H.P. KAR...
 Corporation Approved Licensed Surveyor
 (Class I) (No. 11000-91)
 15, III AVENUE, INDIRA NAGAR
 MADRAS - 600 041

OWNER
S. Thirunavukarasu

PROPOSED RESIDENTIAL APARTMENTS FOR Mr. S. THIRUNAVUKARASU AT PLOT No. 9, DOOR No. 4 AT BALAKRISHNA ROAD OF S.No-190/2 Pt., DIV No-150 VALMIKI NAGAR, THIRUVANMIYUR, MADRAS - 600 041.