




ELEVATION

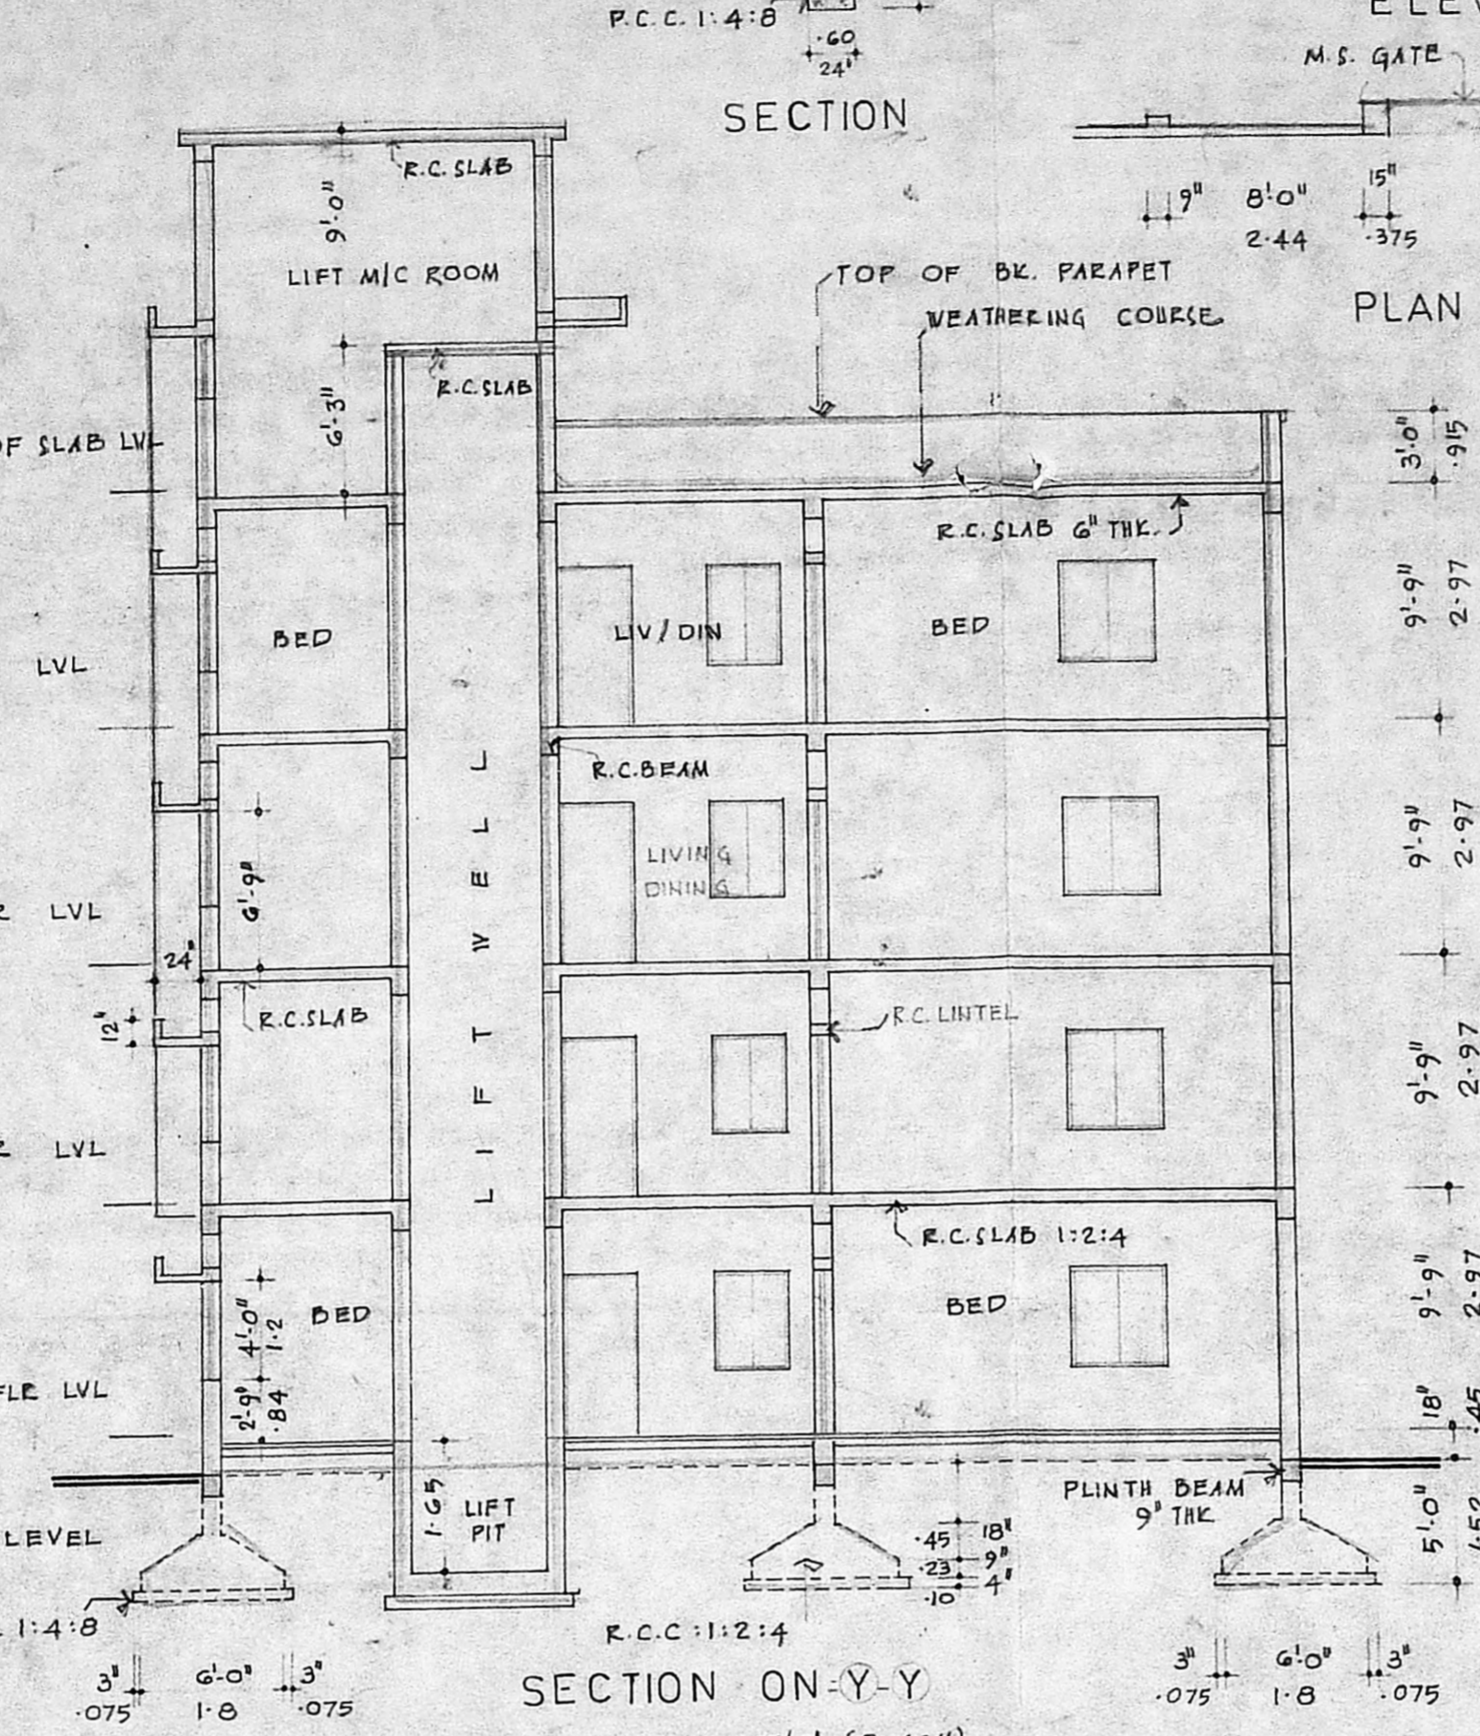

SECTION ON Y-Y


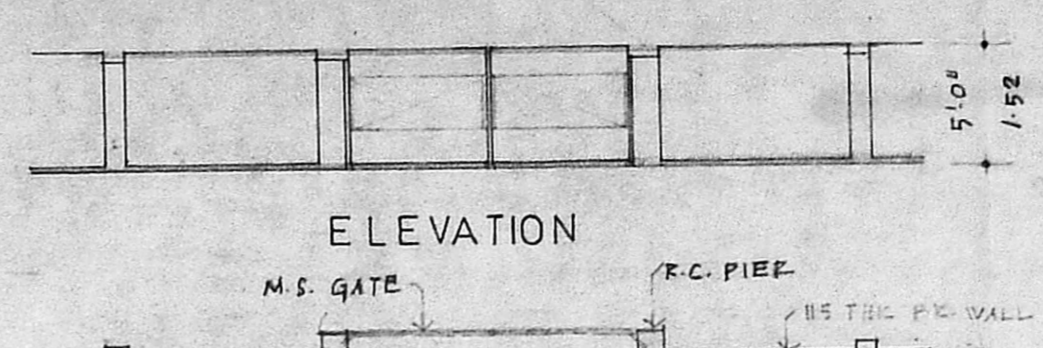


PLAN OF COMPOUND WALL

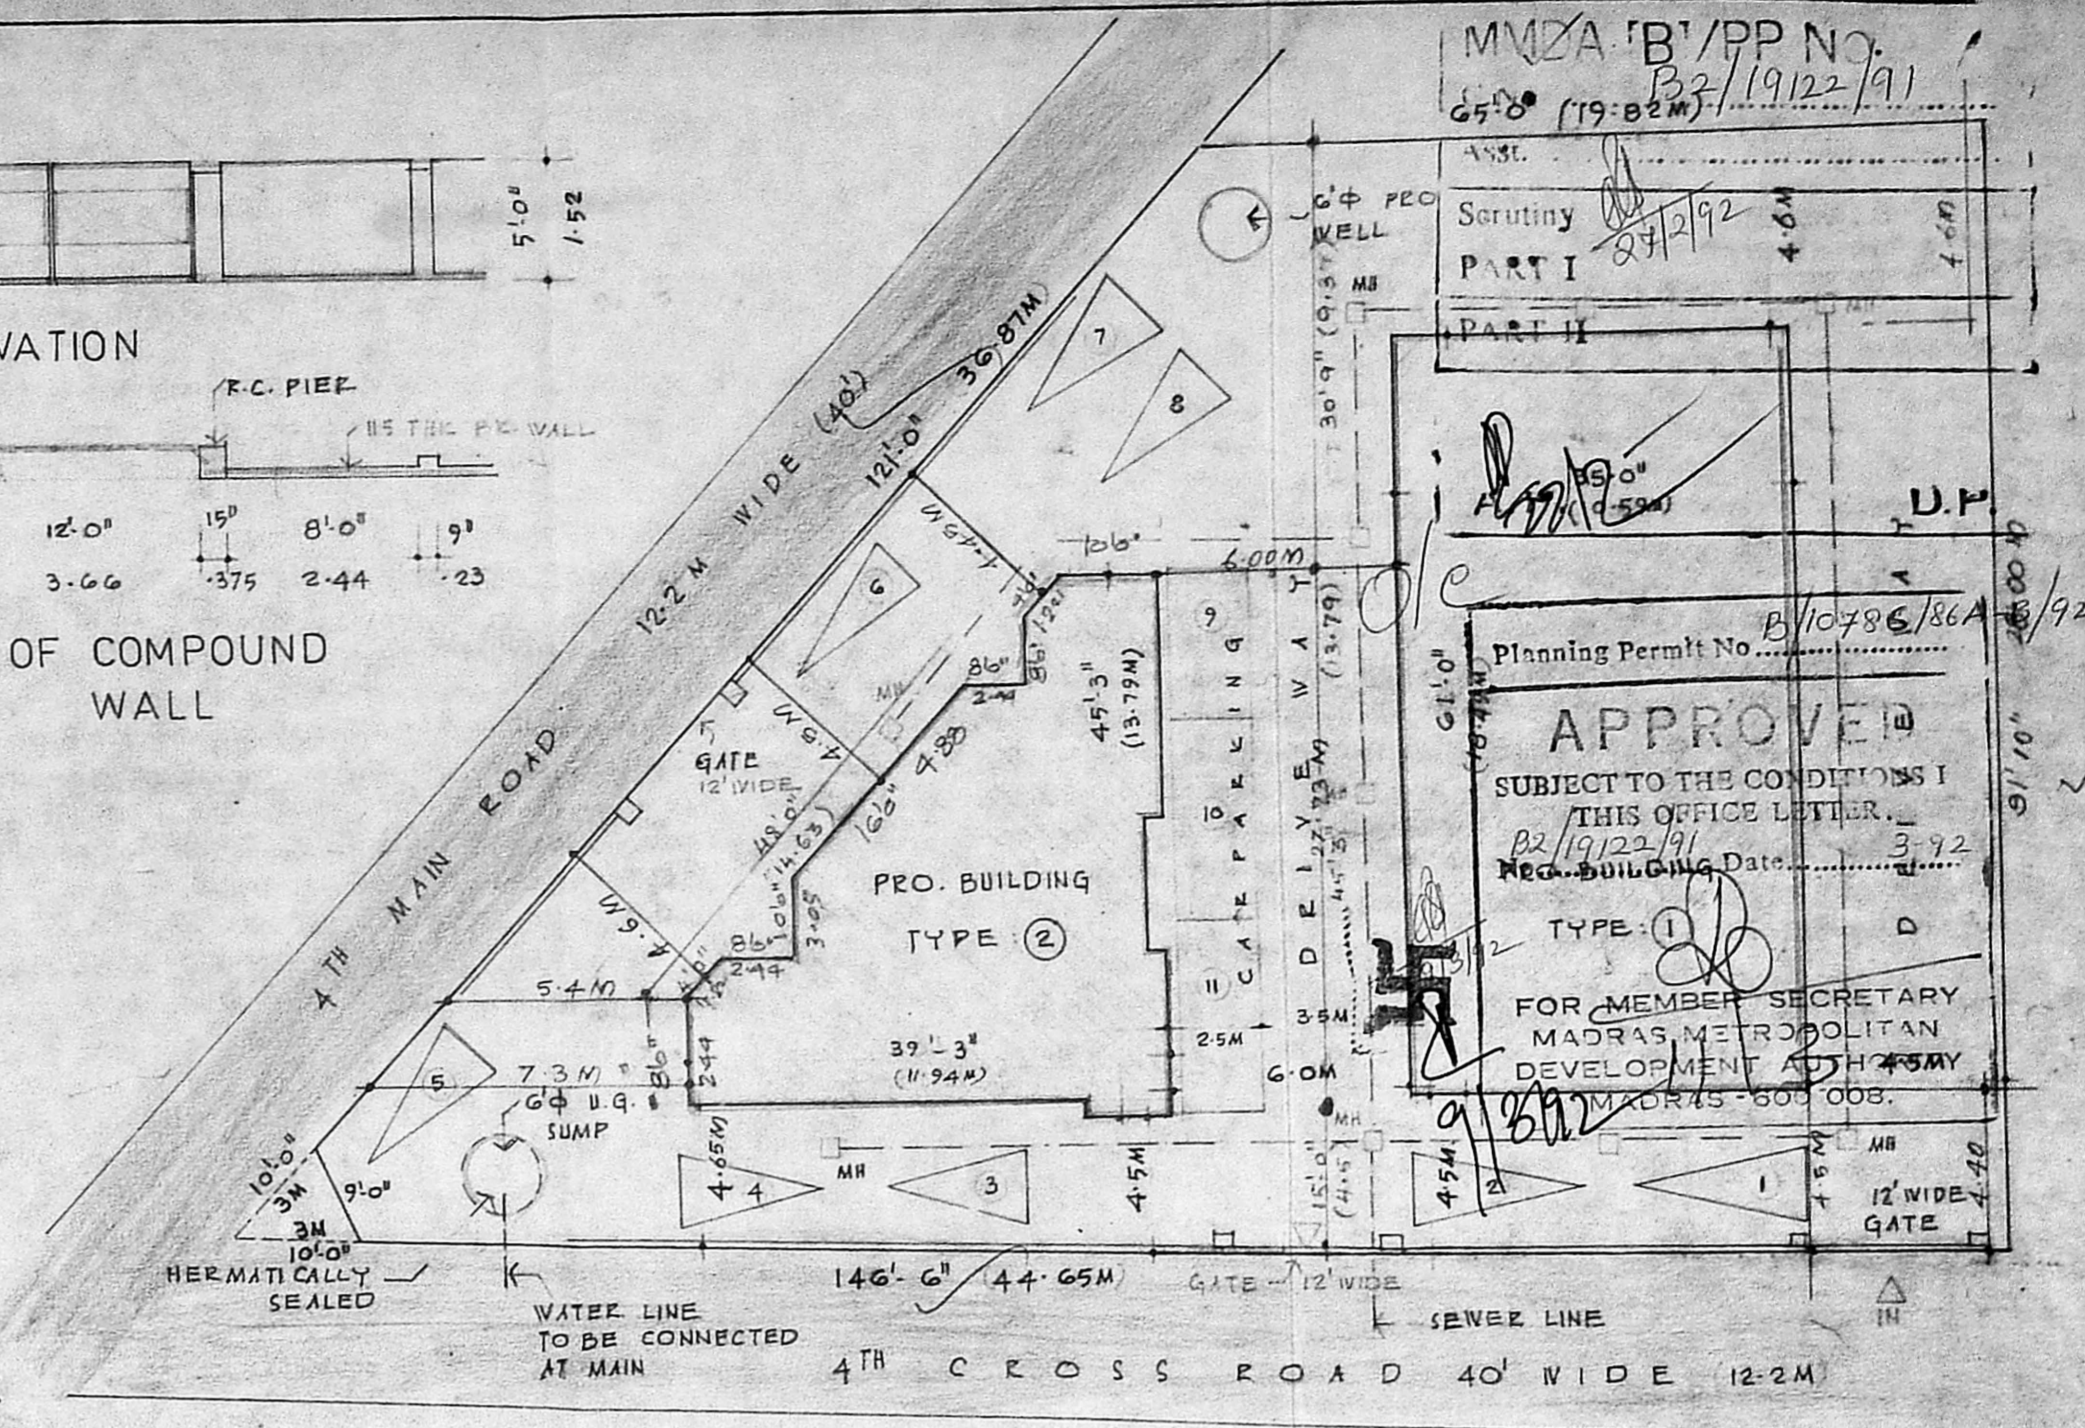


SITE PLAN
SCALE: 1" = 16'-0" (1:200)


- REFERENCE:
- PROPOSED WORK SHOWN:
 - EXIS. ROAD SHOWN:
 - BOUNDARY LINE SHOWN:
 - WATER LINE SHOWN:
 - SEWER LINE SHOWN:

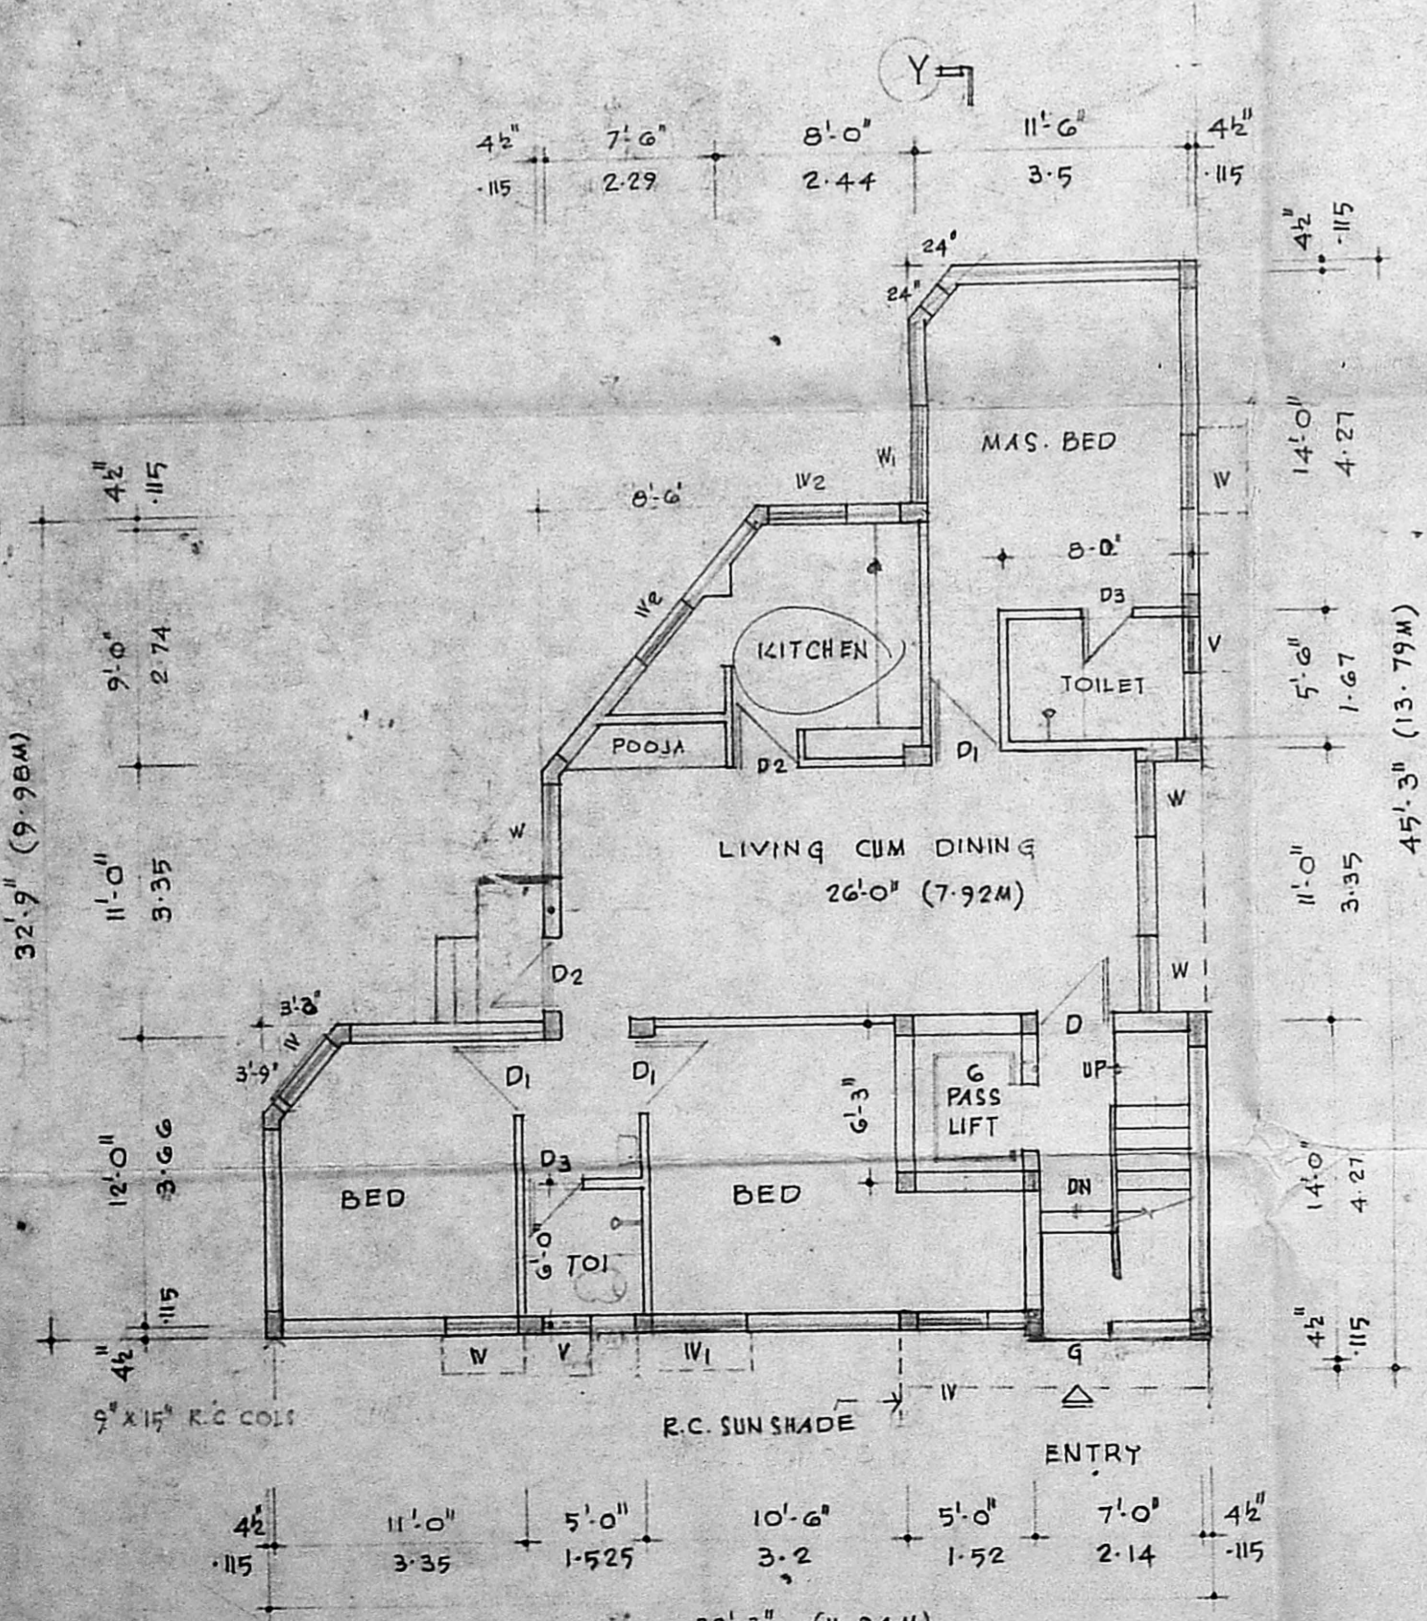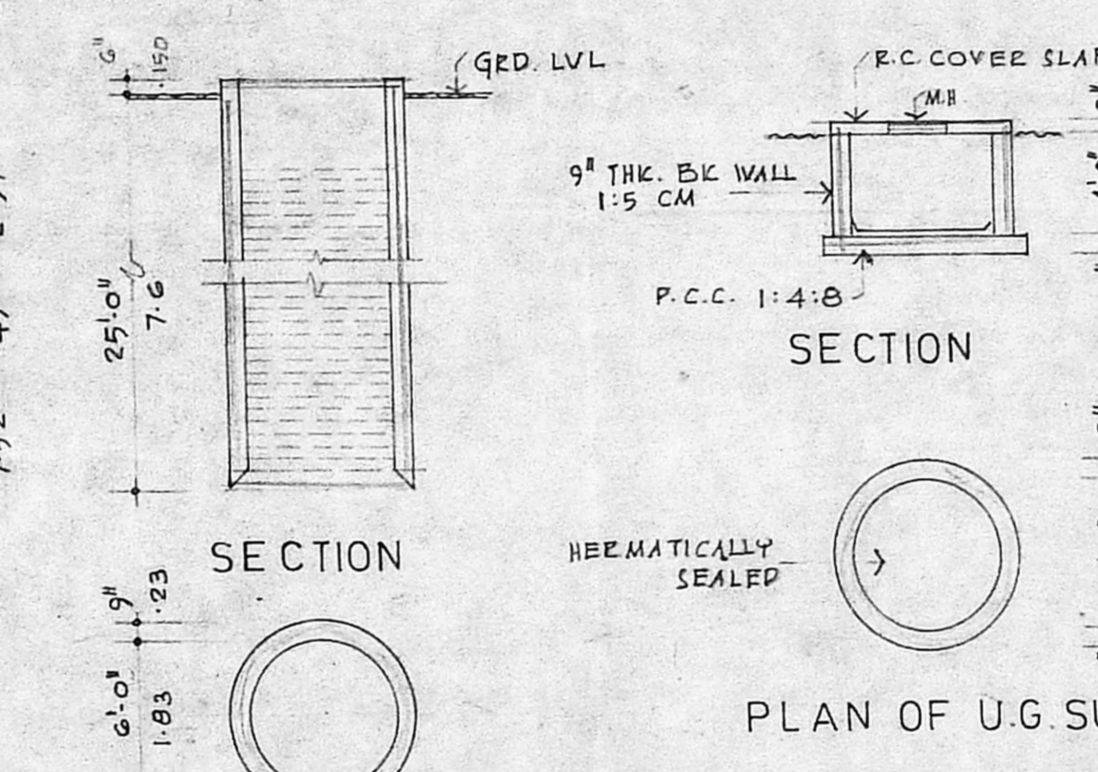

GROUND FLOOR PLAN

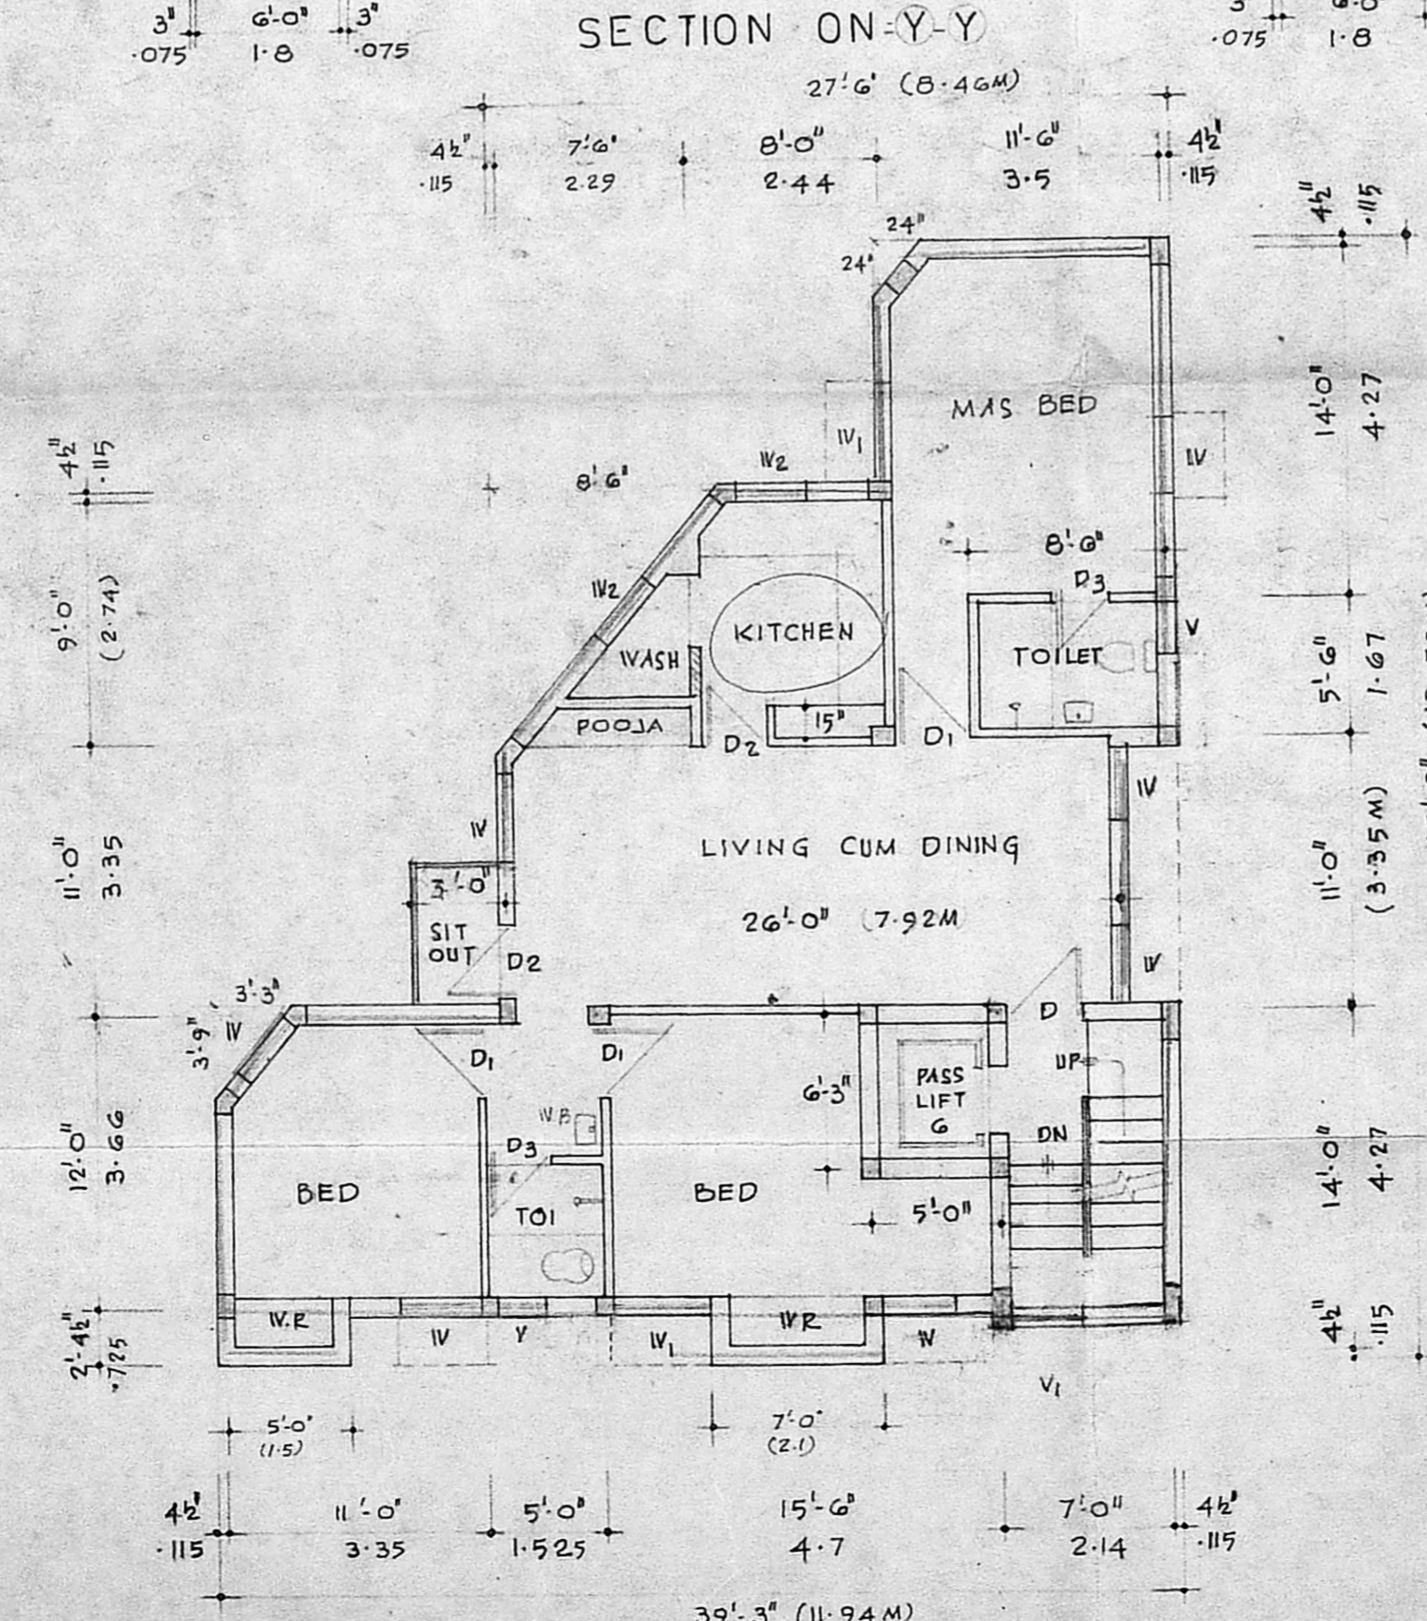

TYPICAL FLOOR PLAN
1ST & 3RD FLR

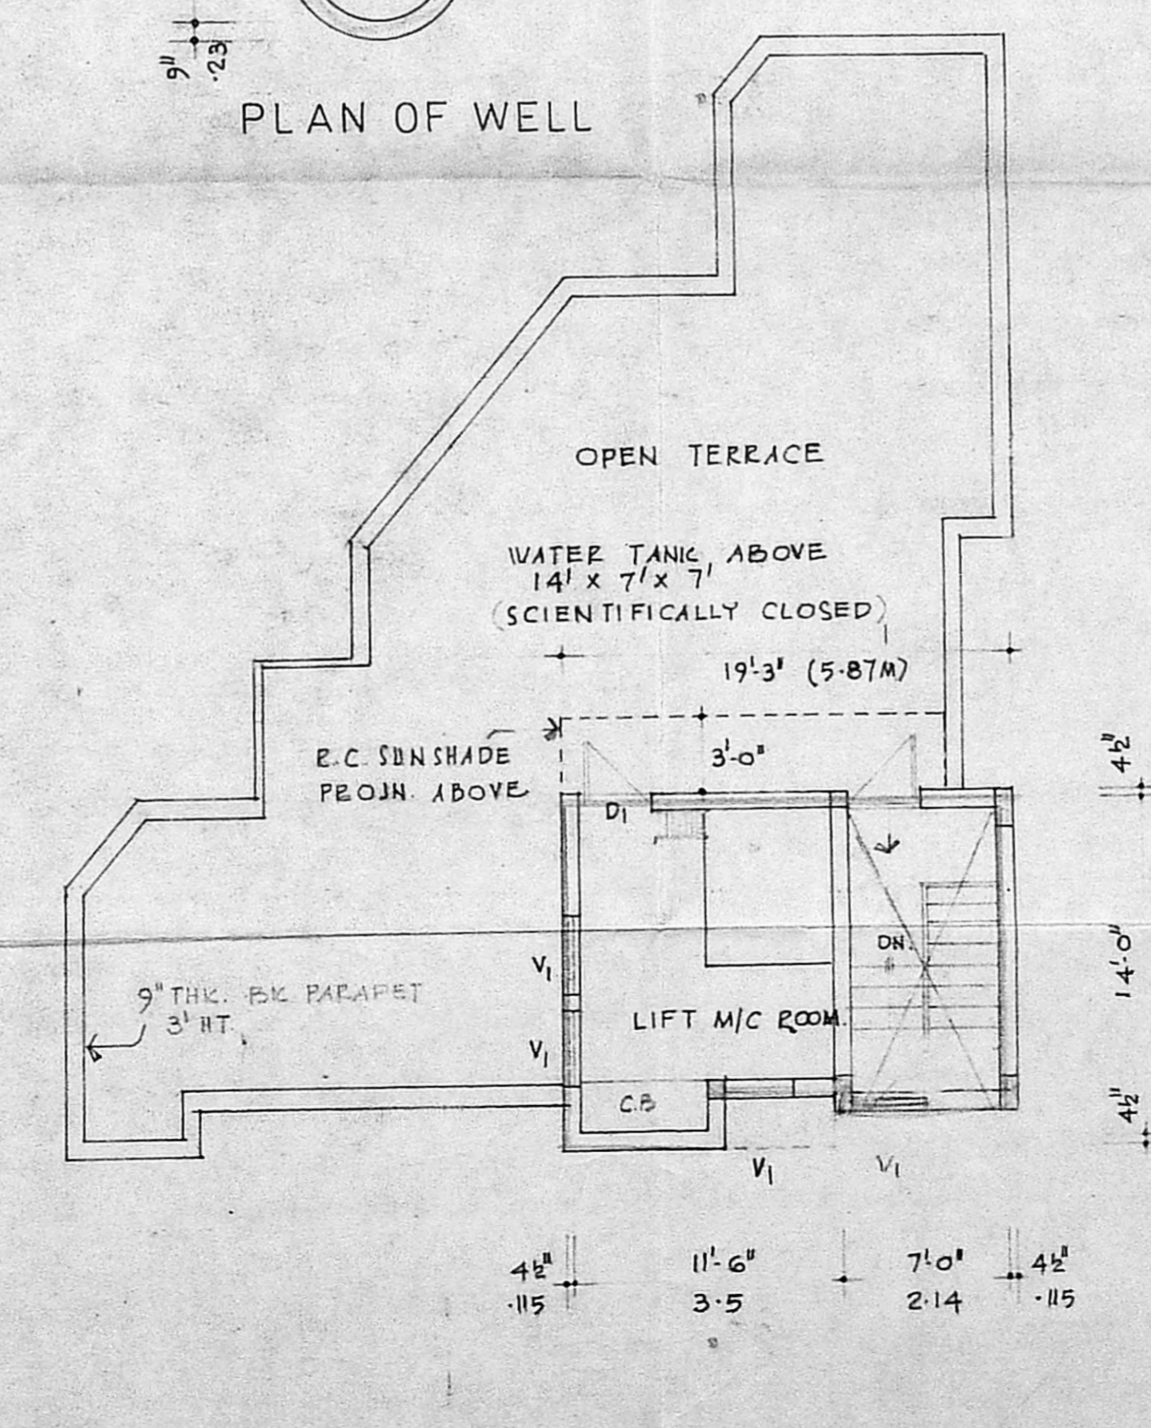

TERRACE FLOOR PLAN

TYPE 2

PROPOSED APARTMENTS FOR
 Mr. V. BALASUBRAMANIAN IN PLOT No.
 R.A 80 S.No: 3965/5 & 3967/6
 CORPORATION No: 1 AT 4TH CROSS
 ROAD RAJA ANNAMALAI PURAM, MS: 28

CORPORATION DRAWING


DATE: 20-07-91	SCALE: 1" = 8'-0" DRAWN: MAND	DRAWING NO: 09/150
-------------------	----------------------------------	-----------------------

POWER OF ATONE


R SATYAMURTI

NORTH POINT


LICENSED SURVEYOR
T. G. KRISHNAMURTHY RAO
 CIVIL ENGINEER
 CLASS I LICENSED SURVEYOR NO. 370
 CORPORATION OF MADRAS
 C-10, SANTHI AVENUE
 11/12, LAKE VIEW ROAD, MADRAS-600033

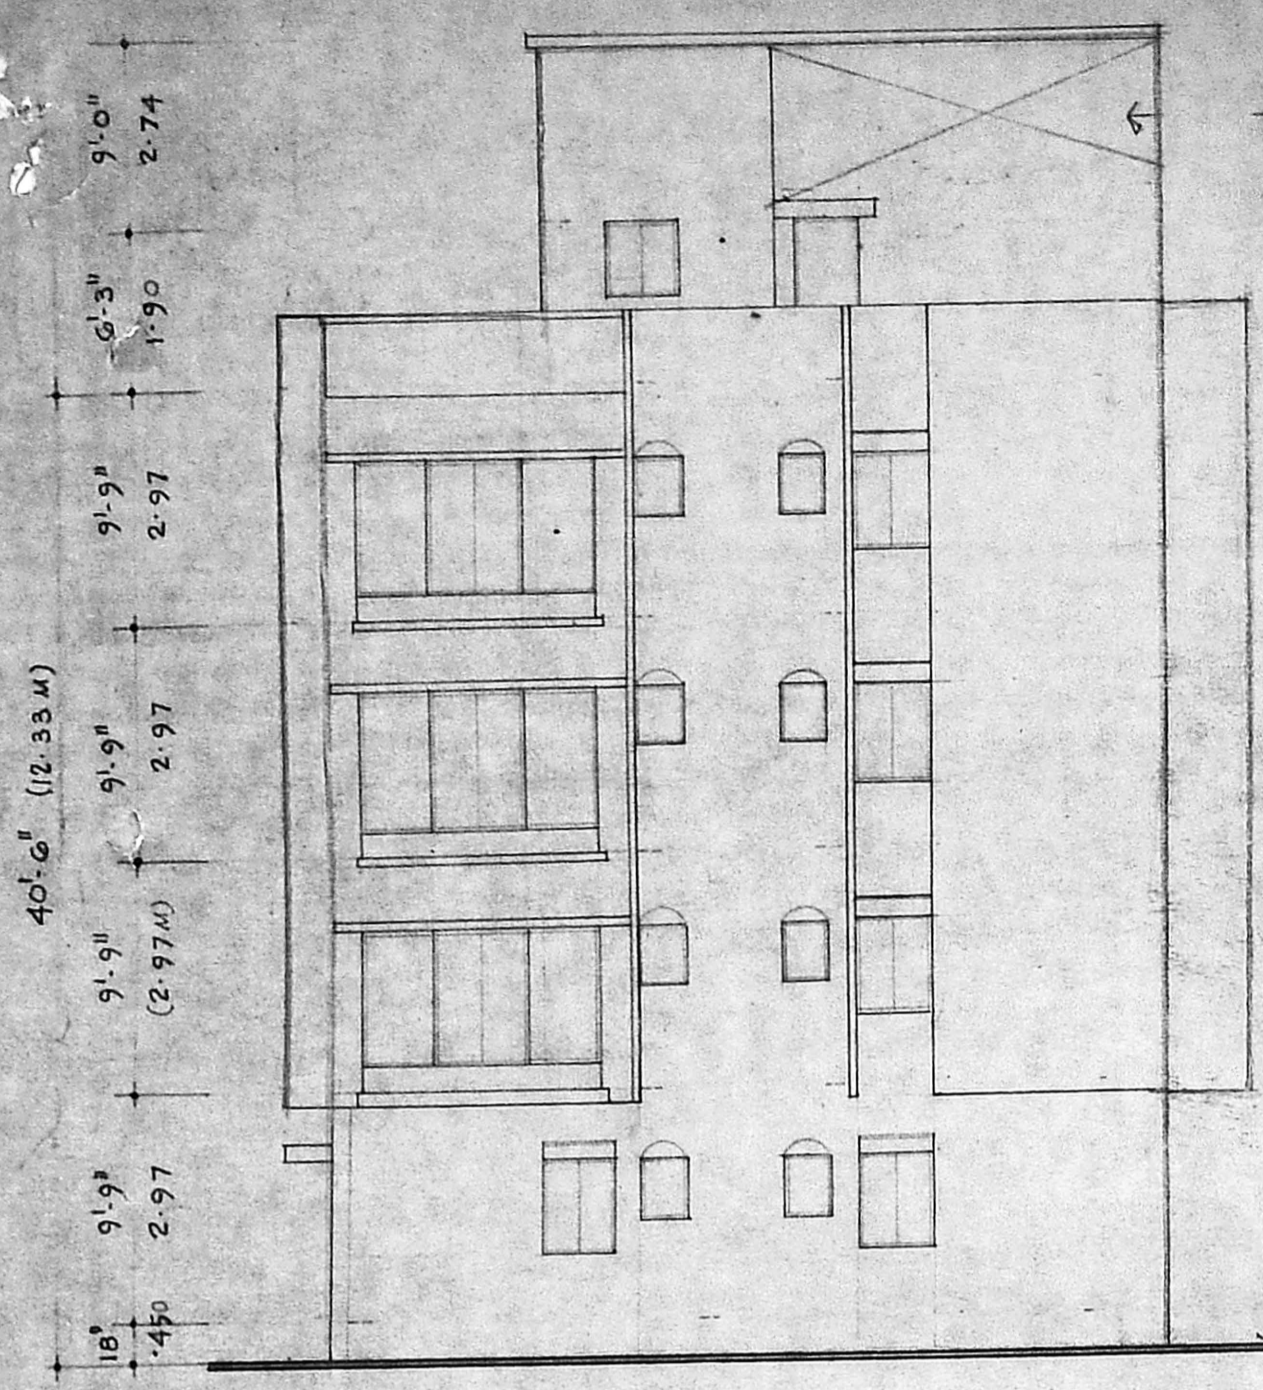


ELEVATION

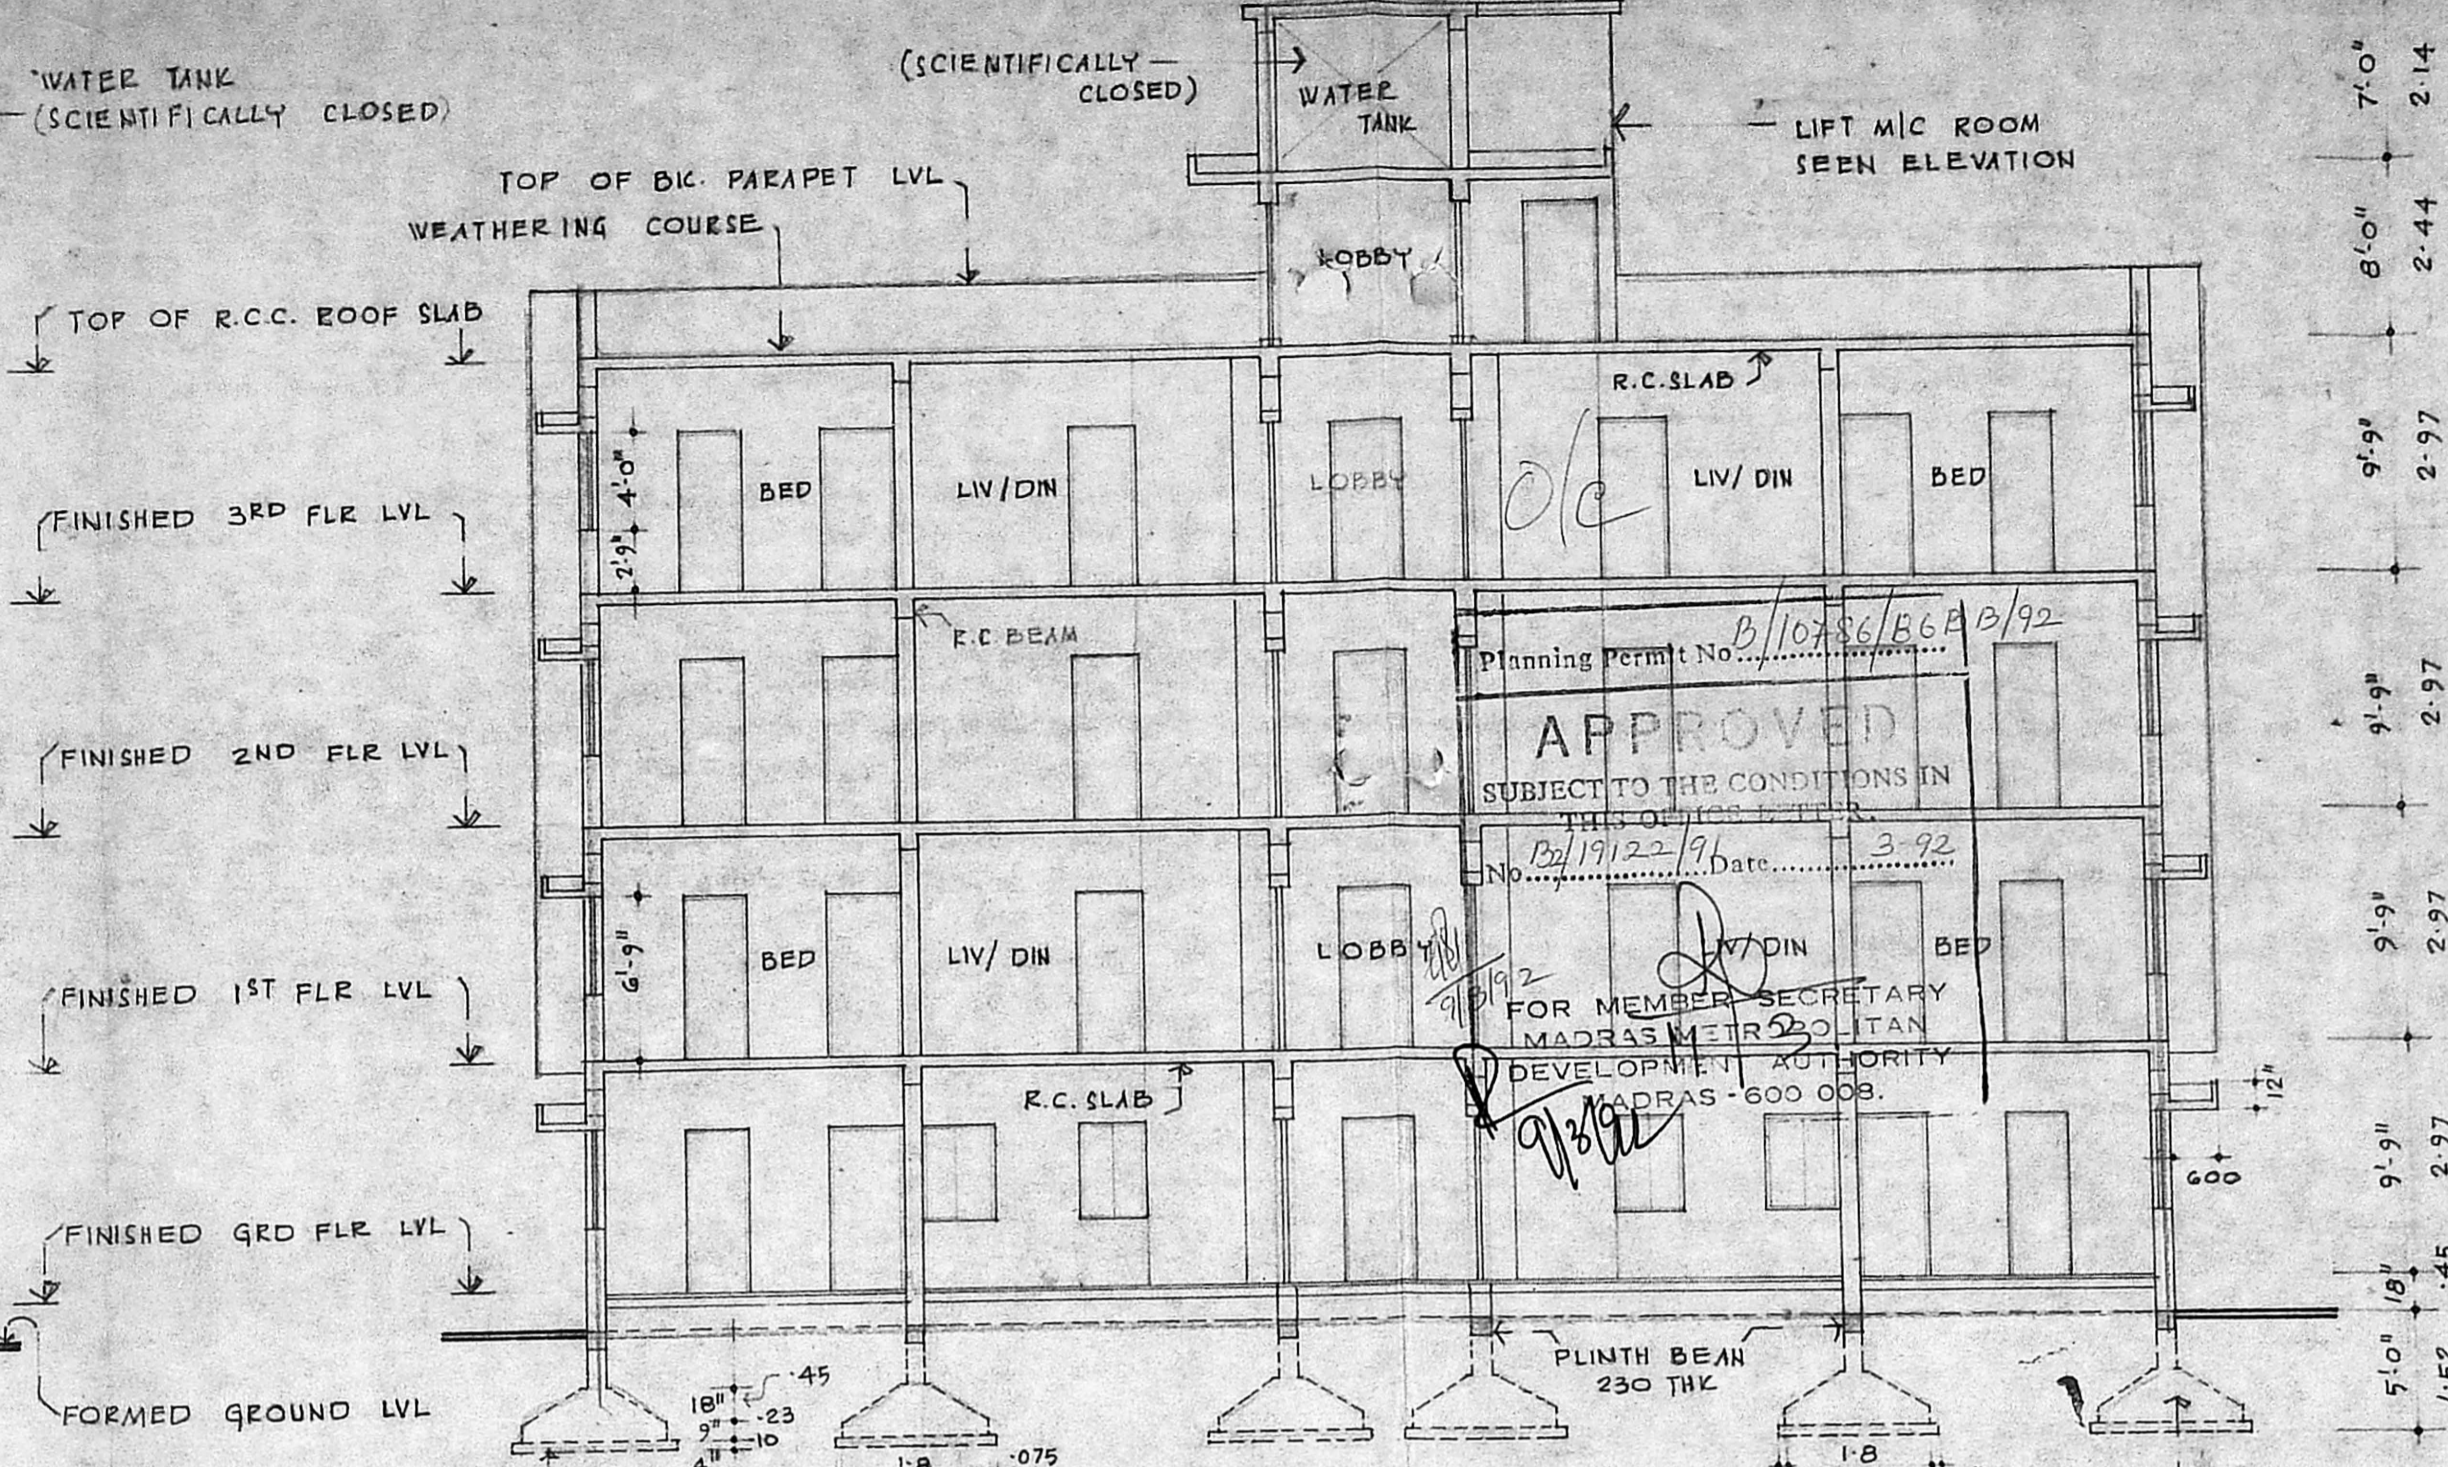


SECTION ON Y-Y

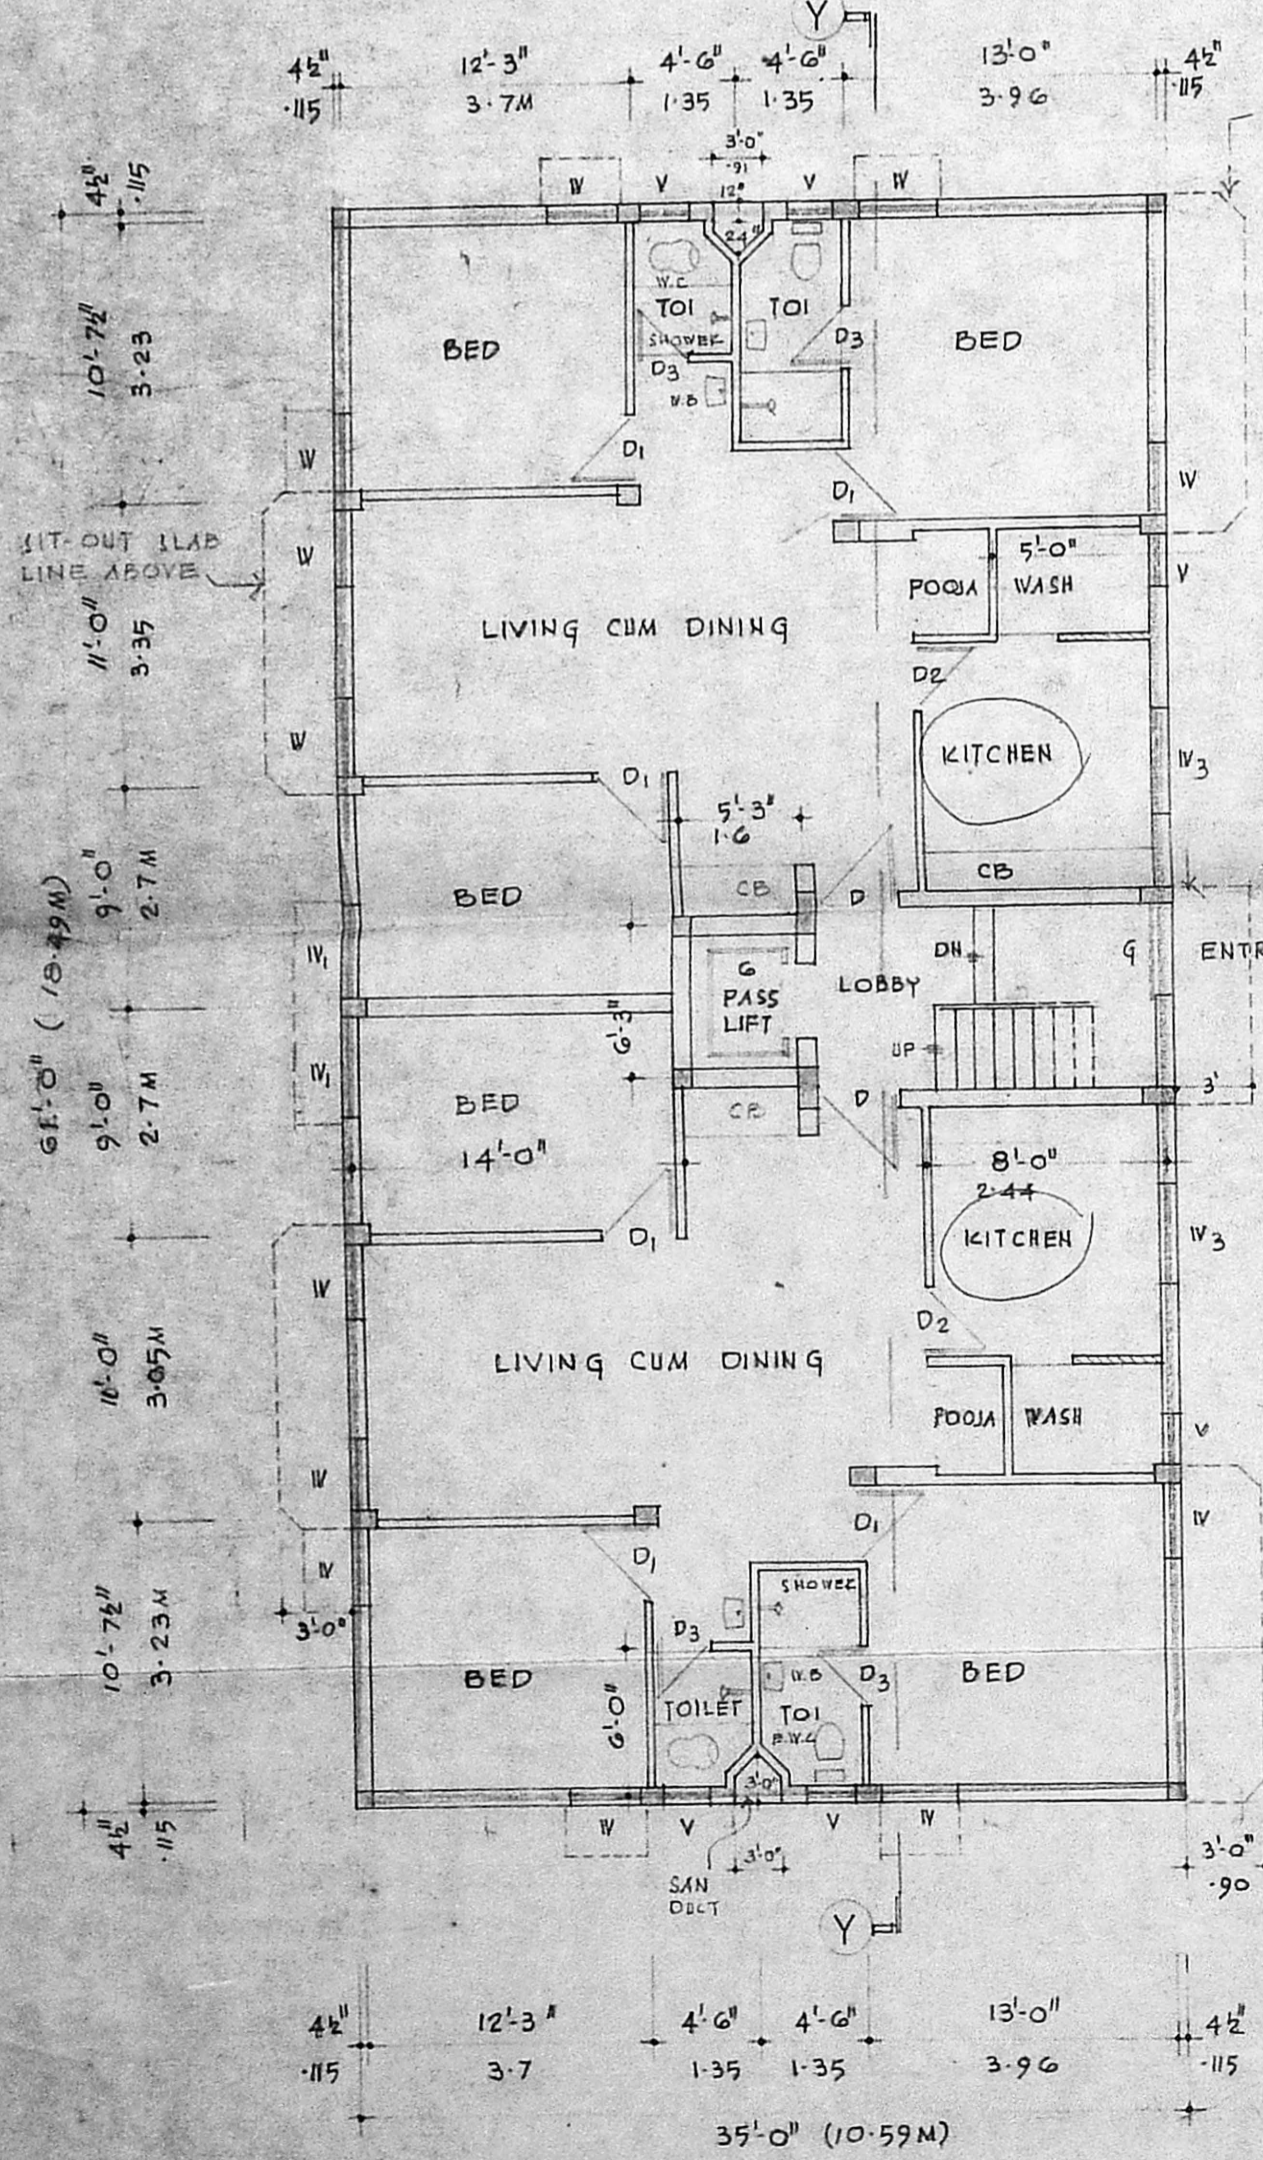


GROUND FLOOR PLAN

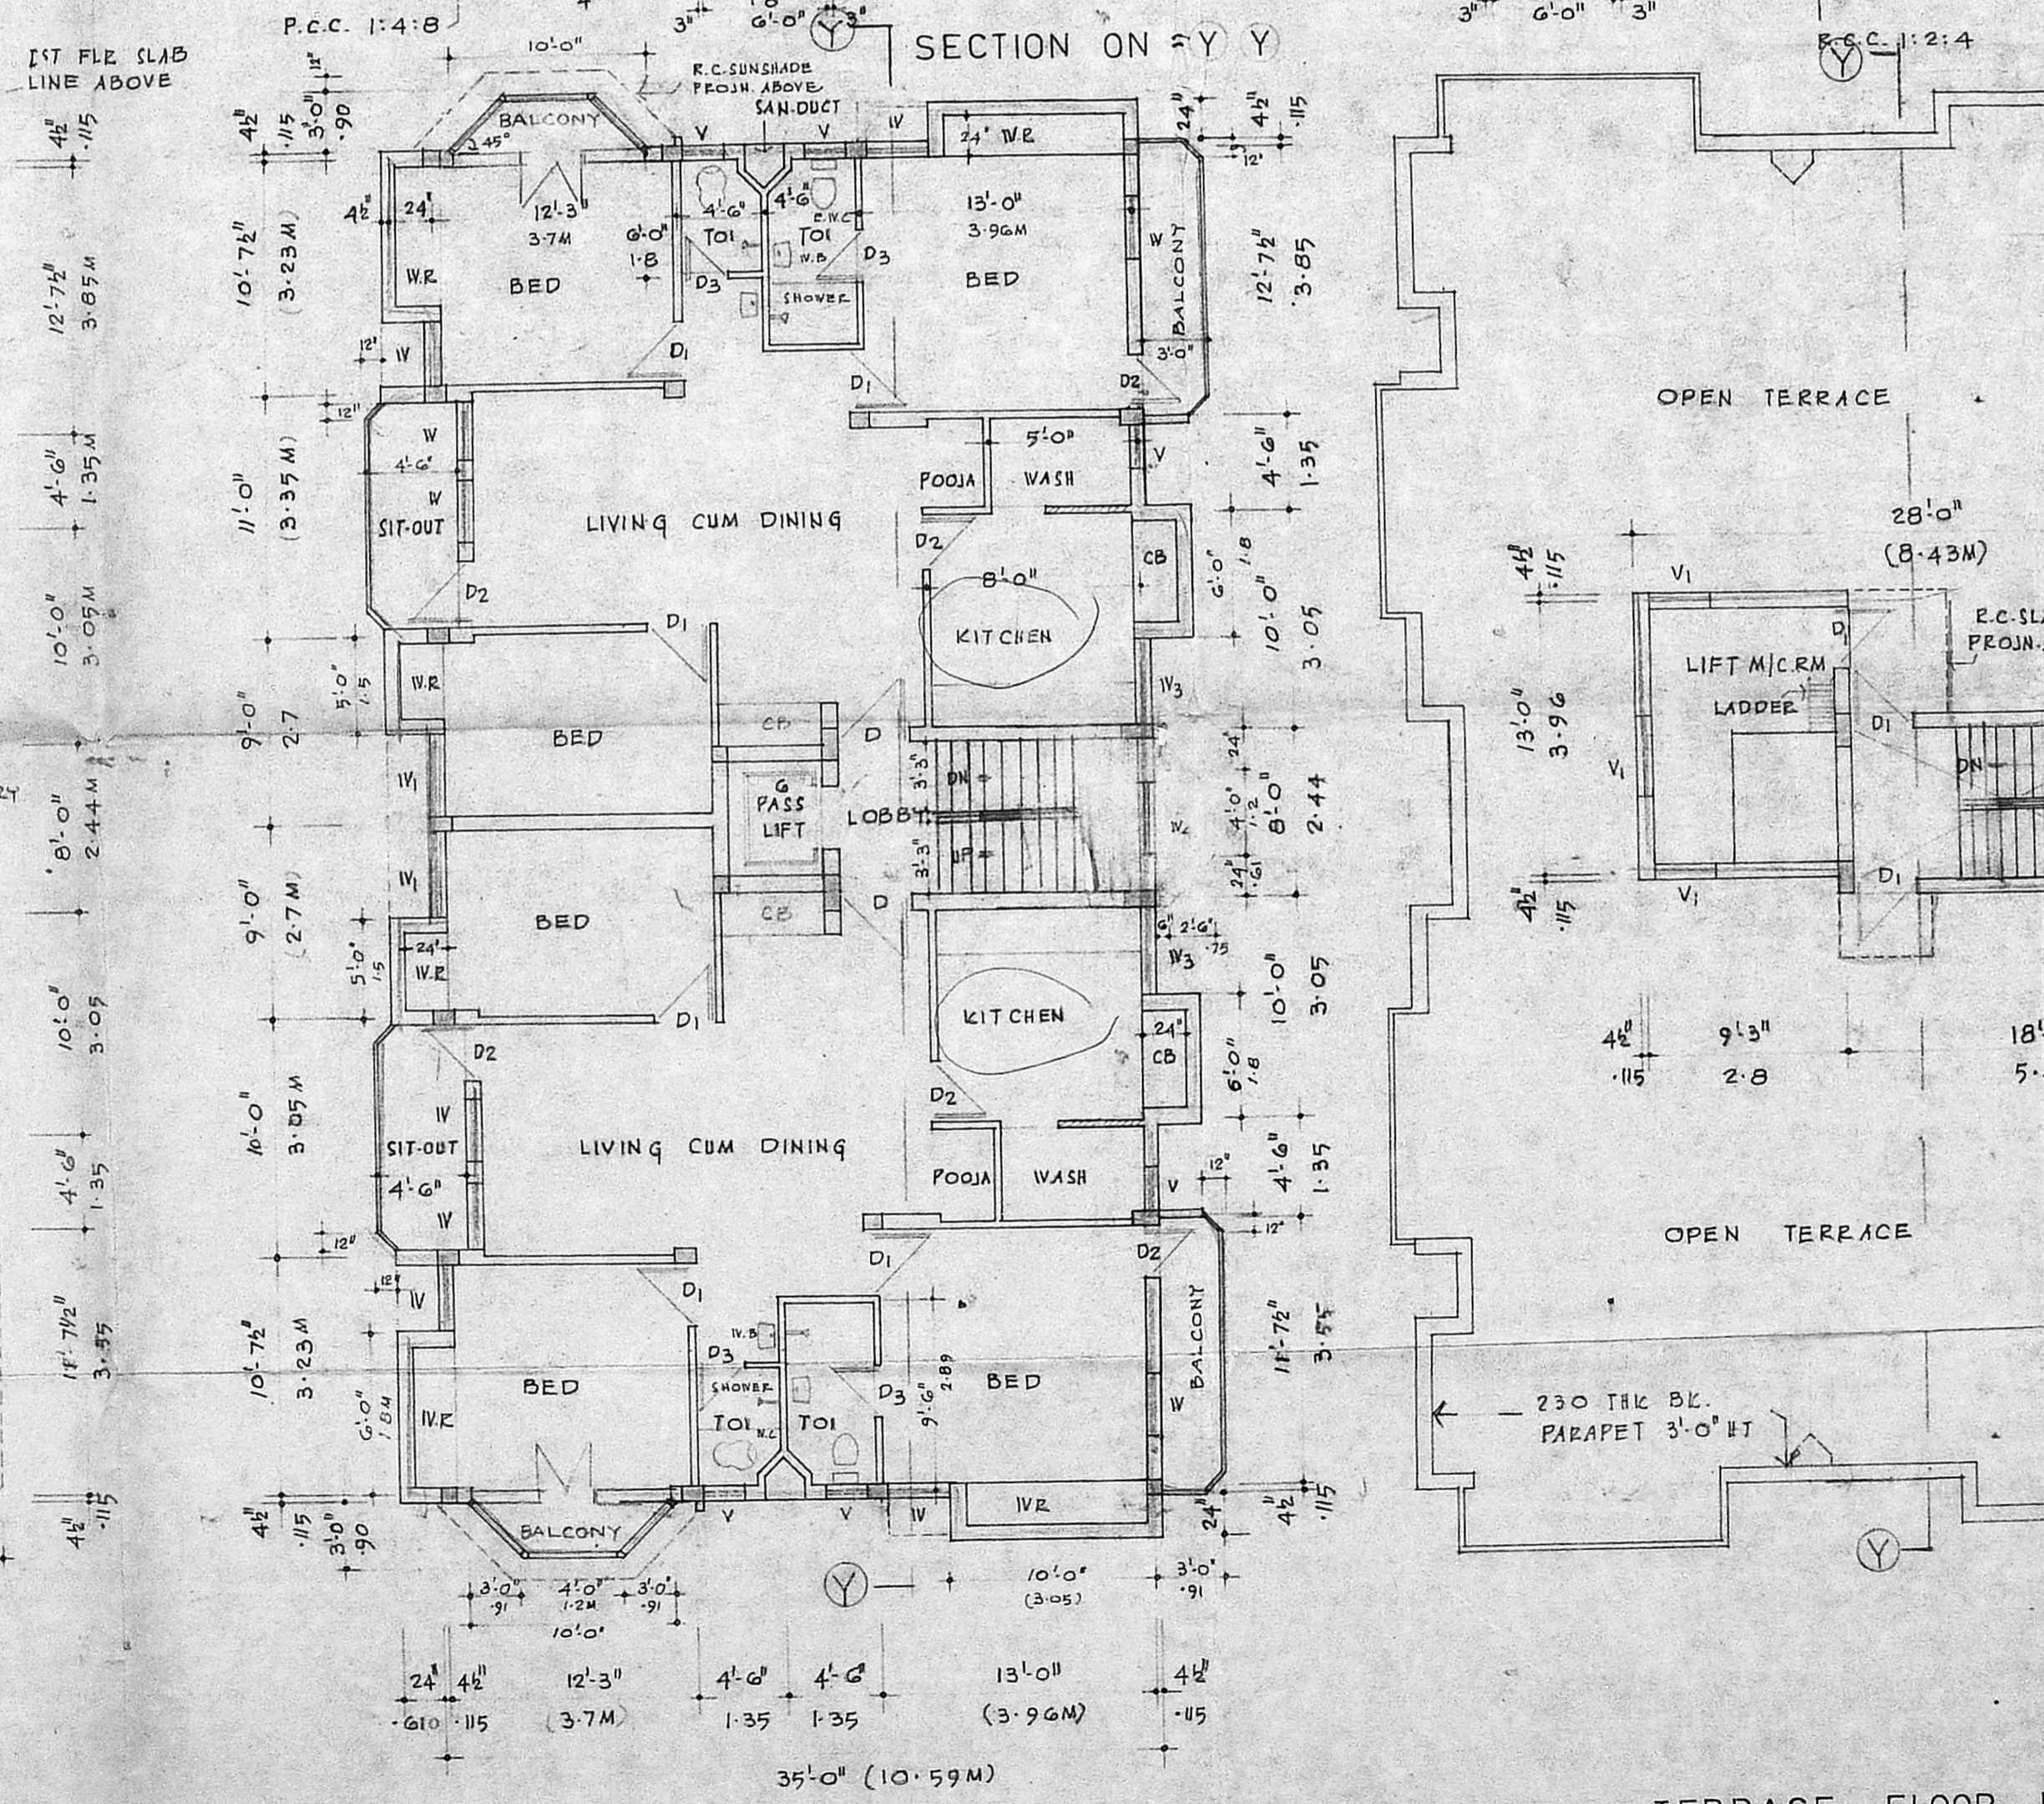

TYPICAL FLOOR PLAN
1ST 2ND & 3RD FLE

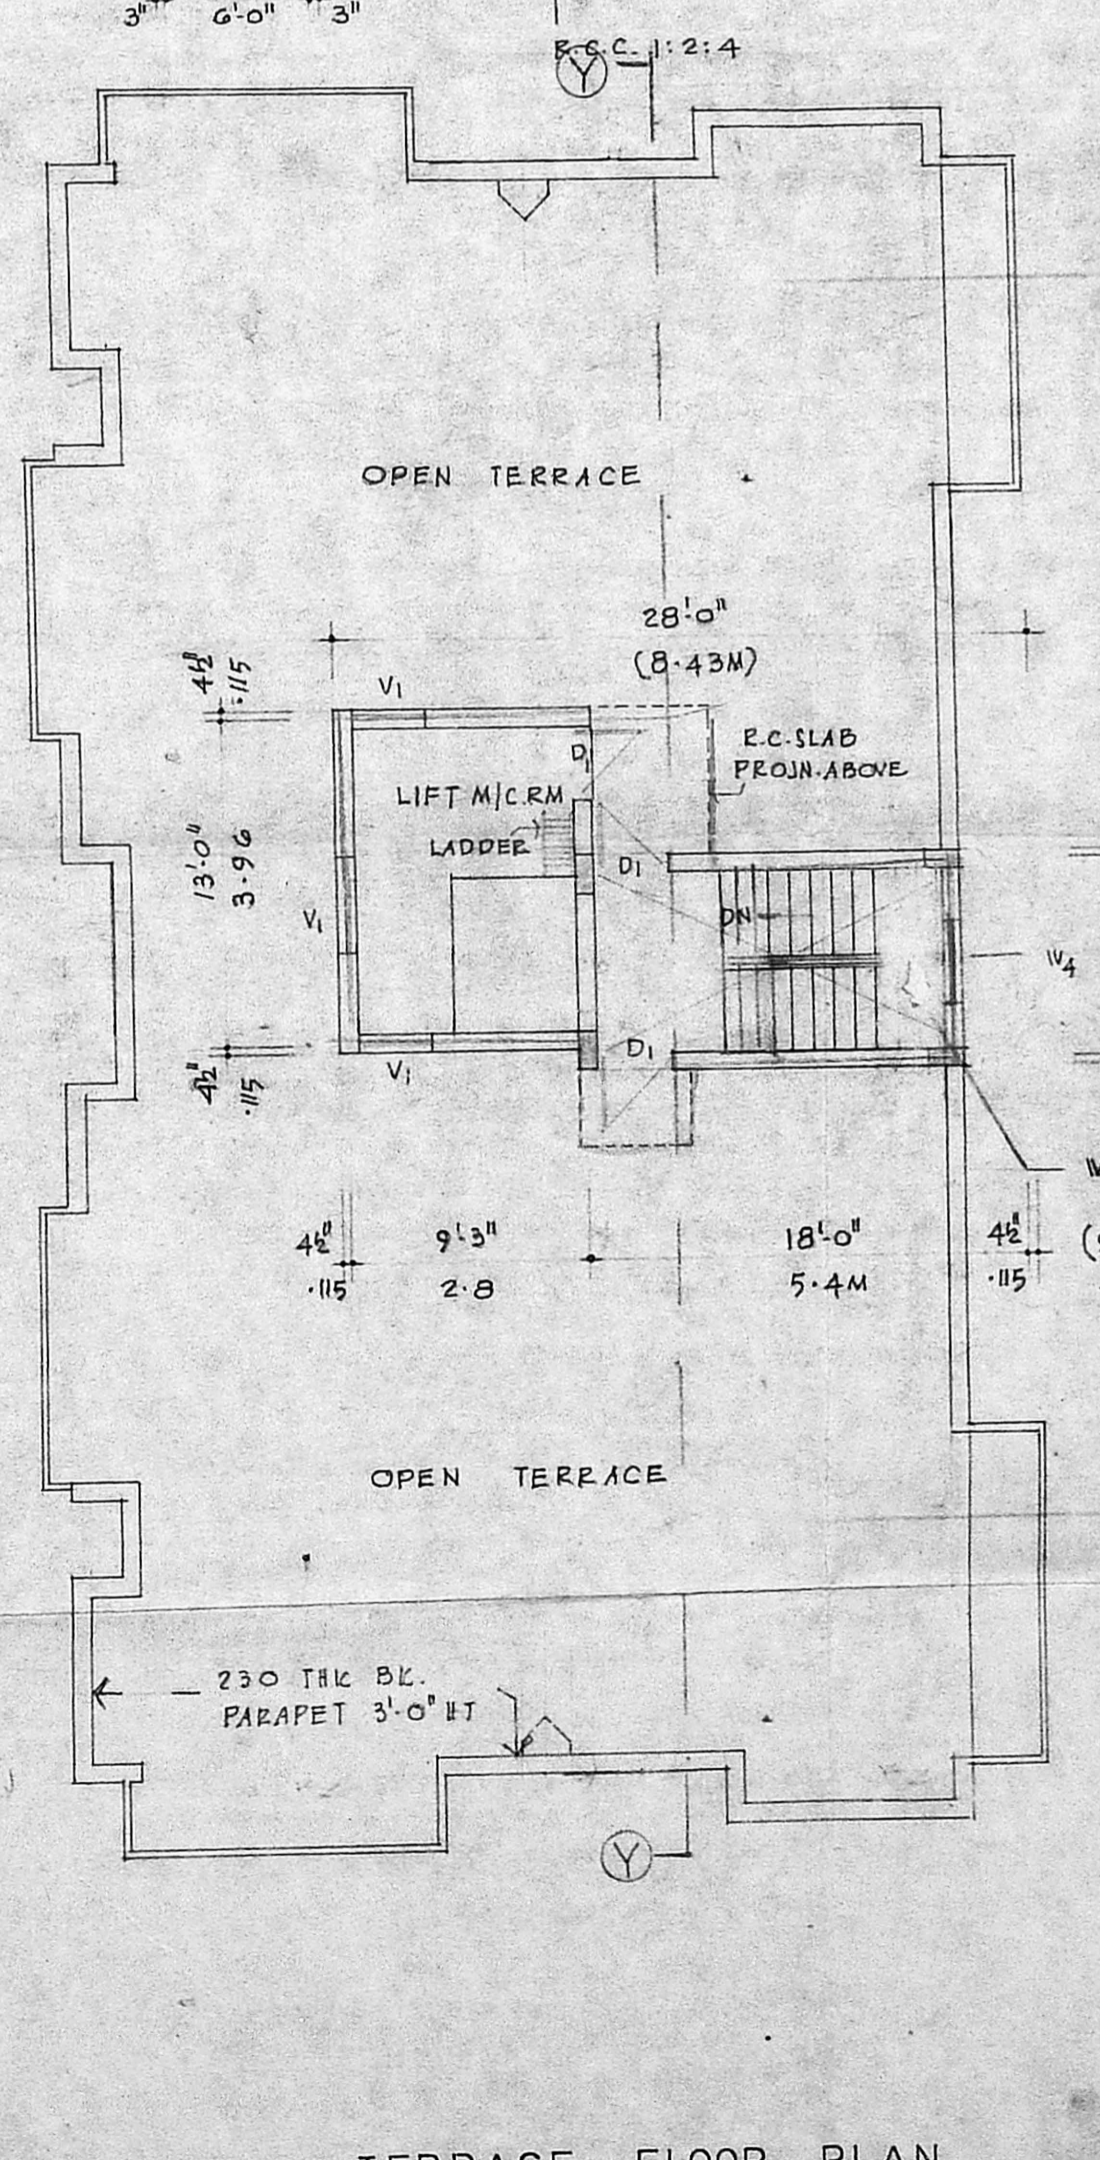

TERRACE FLOOR PLAN

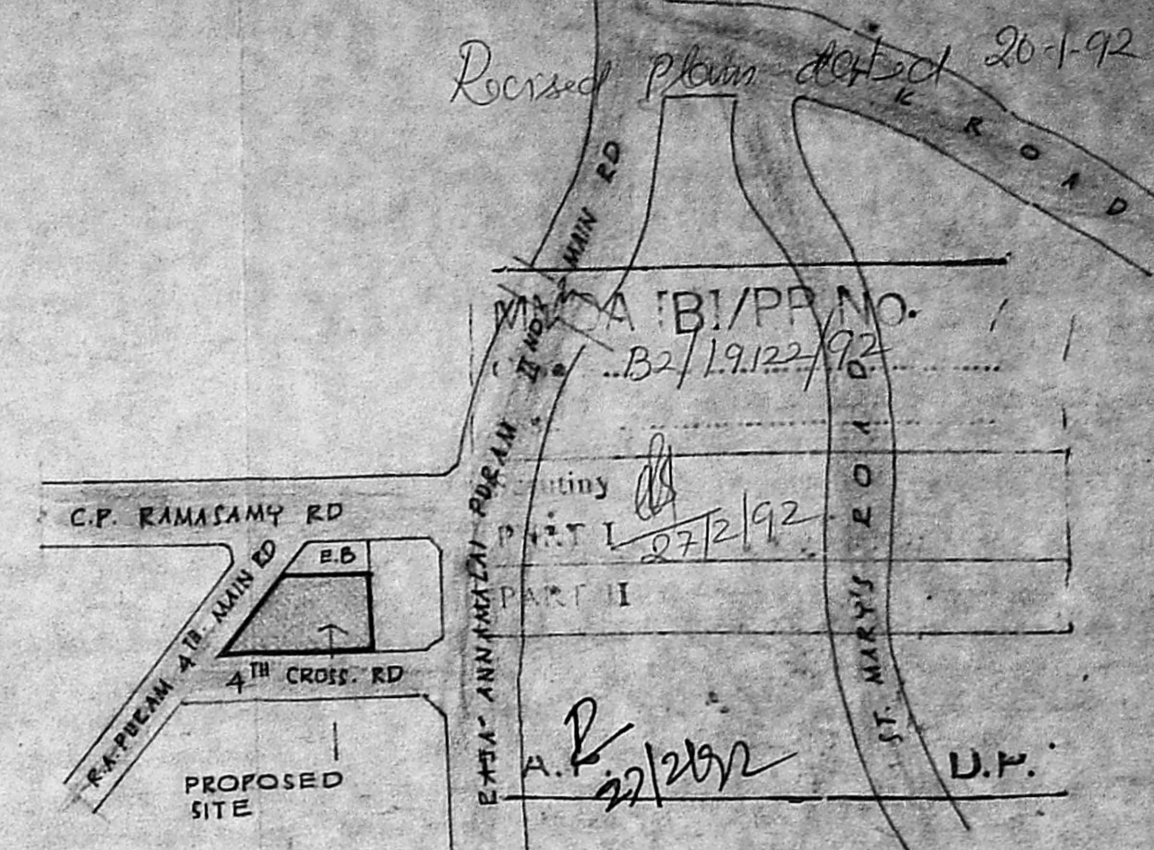

TOPO PLAN
(NOT TO SCALE)

SCHEDULE OF JOINERY:

D	PANELLED DOOR	3'-6" x 6'-9"	1050 x 2050
D1	FLUSH DOOR	3'-0" x 6'-9"	900 x 2050
D2	DO	2'-9" x 6'-9"	840 x 2050
D3	DO	2'-6" x 6'-9"	750 x 2050
W	WOODEN GLAZED WINDOW	3'-0" x 4'-0"	900 x 1200
W1	DO	4'-0" x 4'-0"	1200 x 1200
W2	WOODEN GLASS LOUVERED	3'-0" x 2'-6"	900 x 750
W3	DO	4'-0" x 2'-6"	1200 x 750
W4	WOODEN TOP HING VERTI	2'-0" x 2'-6"	600 x 750
W5	DO	2'-0" x 2'-6"	600 x 750
W6	DO	3'-0" x 3'-0"	900 x 900
B.W.	BAY WINDOW	10'-0" x 5'-9"	3000 x 1750

AREA STATEMENT:

AREA OF THE PLOT : 9641 SQ. FT. = 895.67 SQ. M.

F.S.I : 1.5 (required) : 14461.5 = 1343.50 "

TYPE : 1	F.S.I	SQ. FT.	SQ. M.	NON F.S.I	SQ. FT.	SQ. M.
GROUND FLOOR	2158.0	200.50				
FIRST FLOOR	2464.0	228.90				
SECOND FLE	2464.0	228.90				
THIRD FLOOR	2464.0	228.90				
TERRACE & LIFT M/C ROOM		295.0	27.4			
TOTAL AREA	9550.0	887.2	295.0	27.4		

TYPE : 2	F.S.I	SQ. FT.	SQ. M.	NON F.S.I	SQ. FT.	SQ. M.
GROUND FLOOR	1104.0	102.50				
FIRST FLOOR	1130.0	105.00				
SECOND FLOOR	1130.0	105.00				
THIRD FLOOR	1130.0	105.00				
TERRACE & LIFT M/C ROOM		274.0	25.5			
TOTAL AREA	4494.0	417.50	274.0	25.5		

GRAND TOTAL : 14044 = 1304.7 569.0 = 52.9

TYPE 1 F.S.I. (CONSUMED) 1.458

PROPOSED APARTMENTS FOR
Mr. V. BALASUBRAMANIAN IN PLOT No.
R.A. 80 S.No: 3965/5 & 3967/6
CORPORATION No: 1 AT 4TH CROSS
ROAD RAJA ANNAMALAI PURAM
MADRAS 600 028

CORPORATION DRAWING

DATE : 20-07-91	SCALE : 1"=8'-0"	DRAWING NO. : 08/150
CKD. :	DRAWN : T. MANO	
POWER OF ATONE		

NORTH POINT

LICENSED SURVEYOR
T. G. Krishnamurthy Rao
T. G. KRISHNAMURTHY RAO
CIVIL ENGINEER
CLASS I LICENSED SURVEYOR NO. 370
CORPORATION OF MADRAS
C-10, SAN-JI AVENUE
11/12, LAKSHMI NAGAR, MADRAS 600034