




FRONT ELEVATION

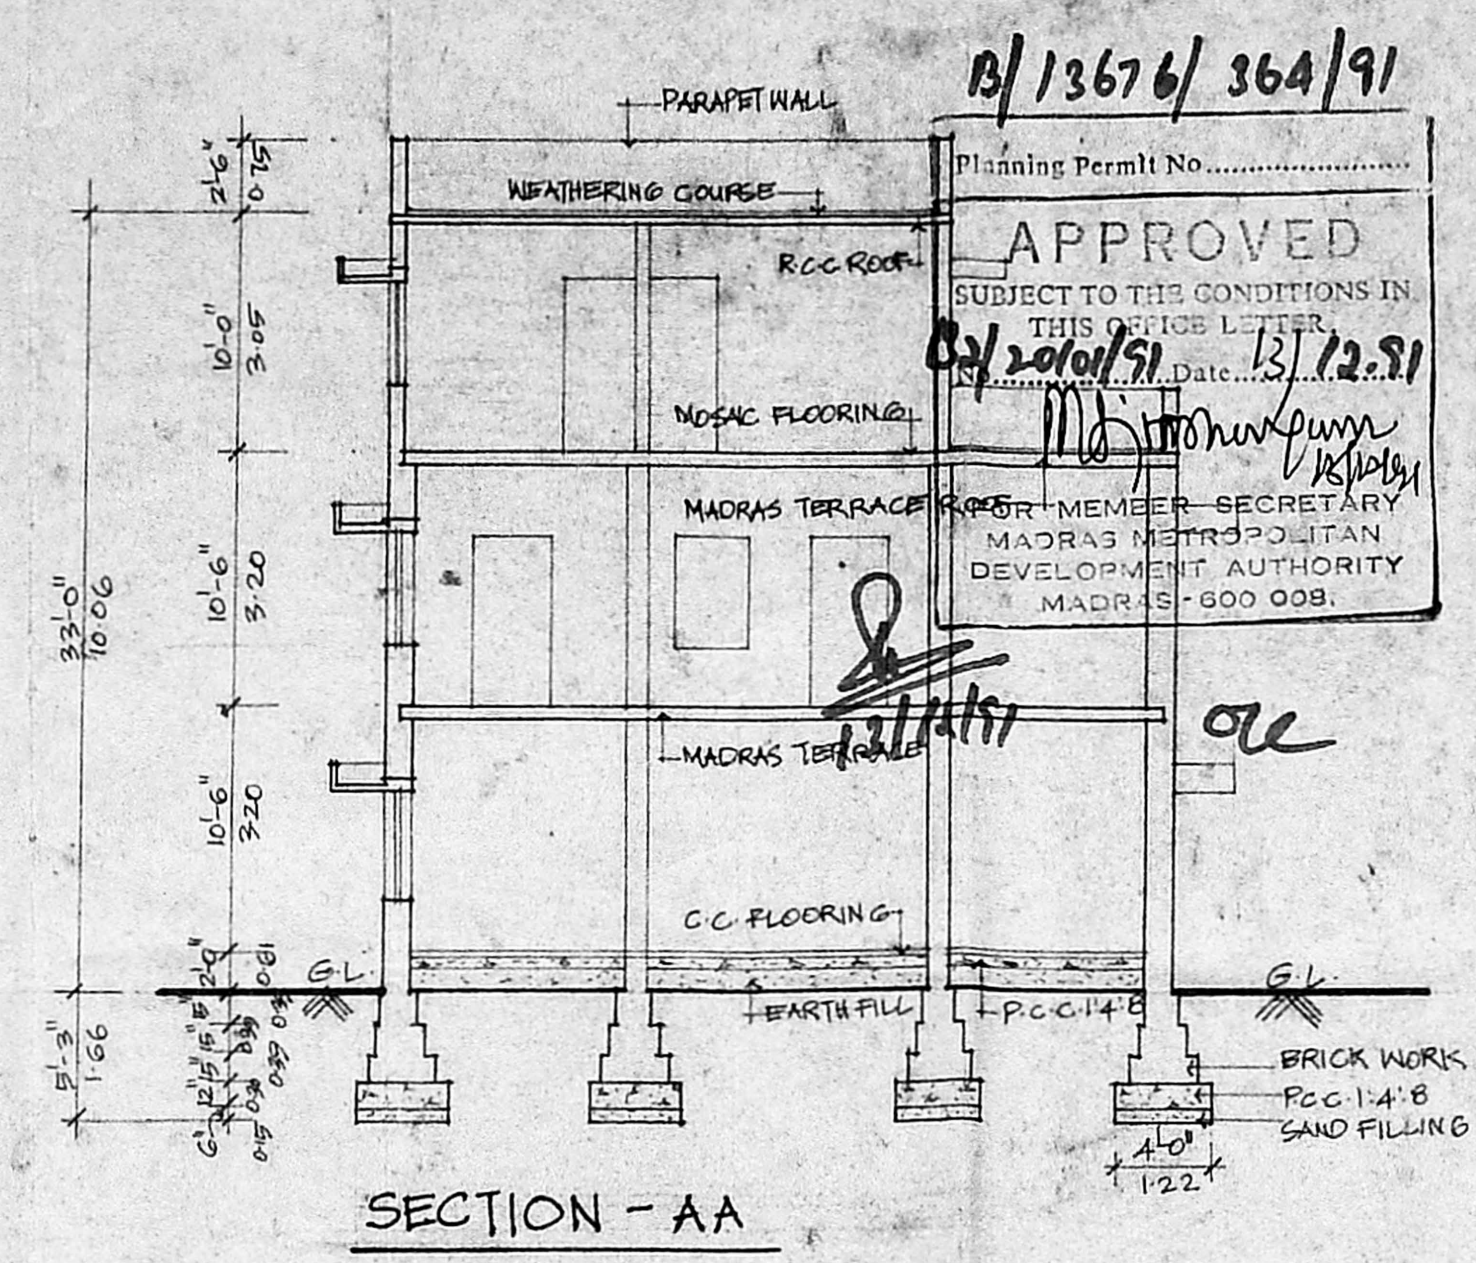

SECTION - AA

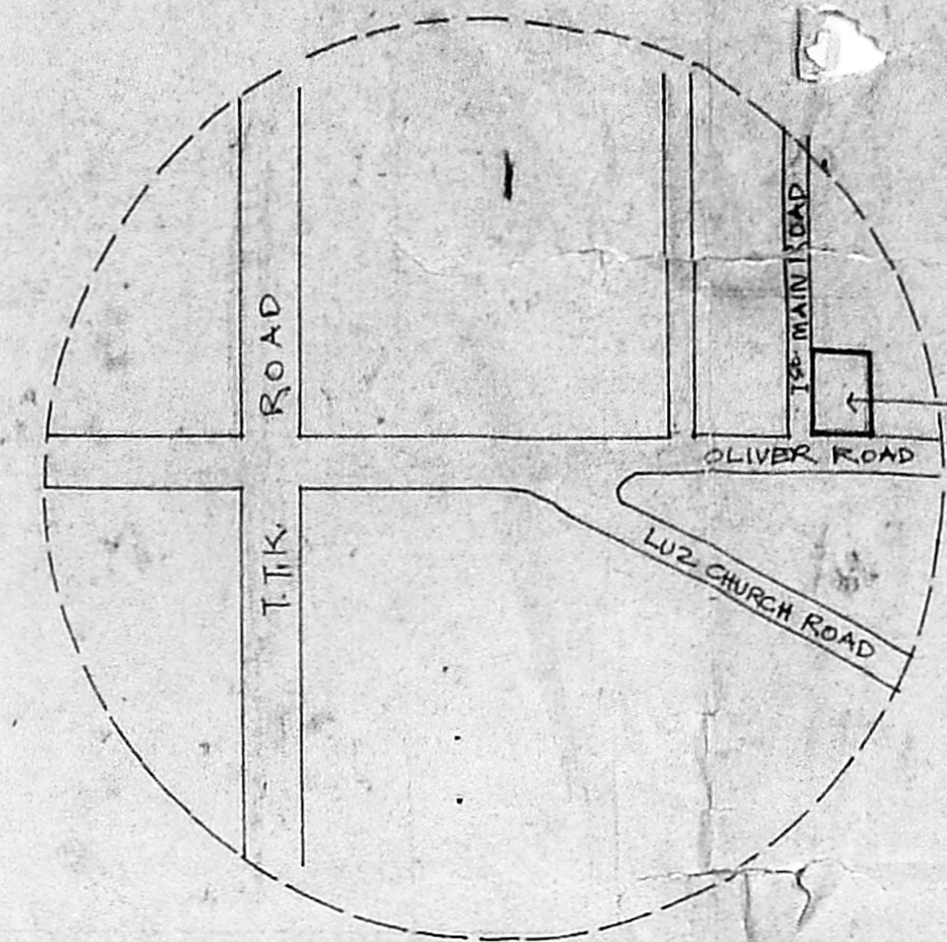

KEY PLAN (NOT TO SCALE)

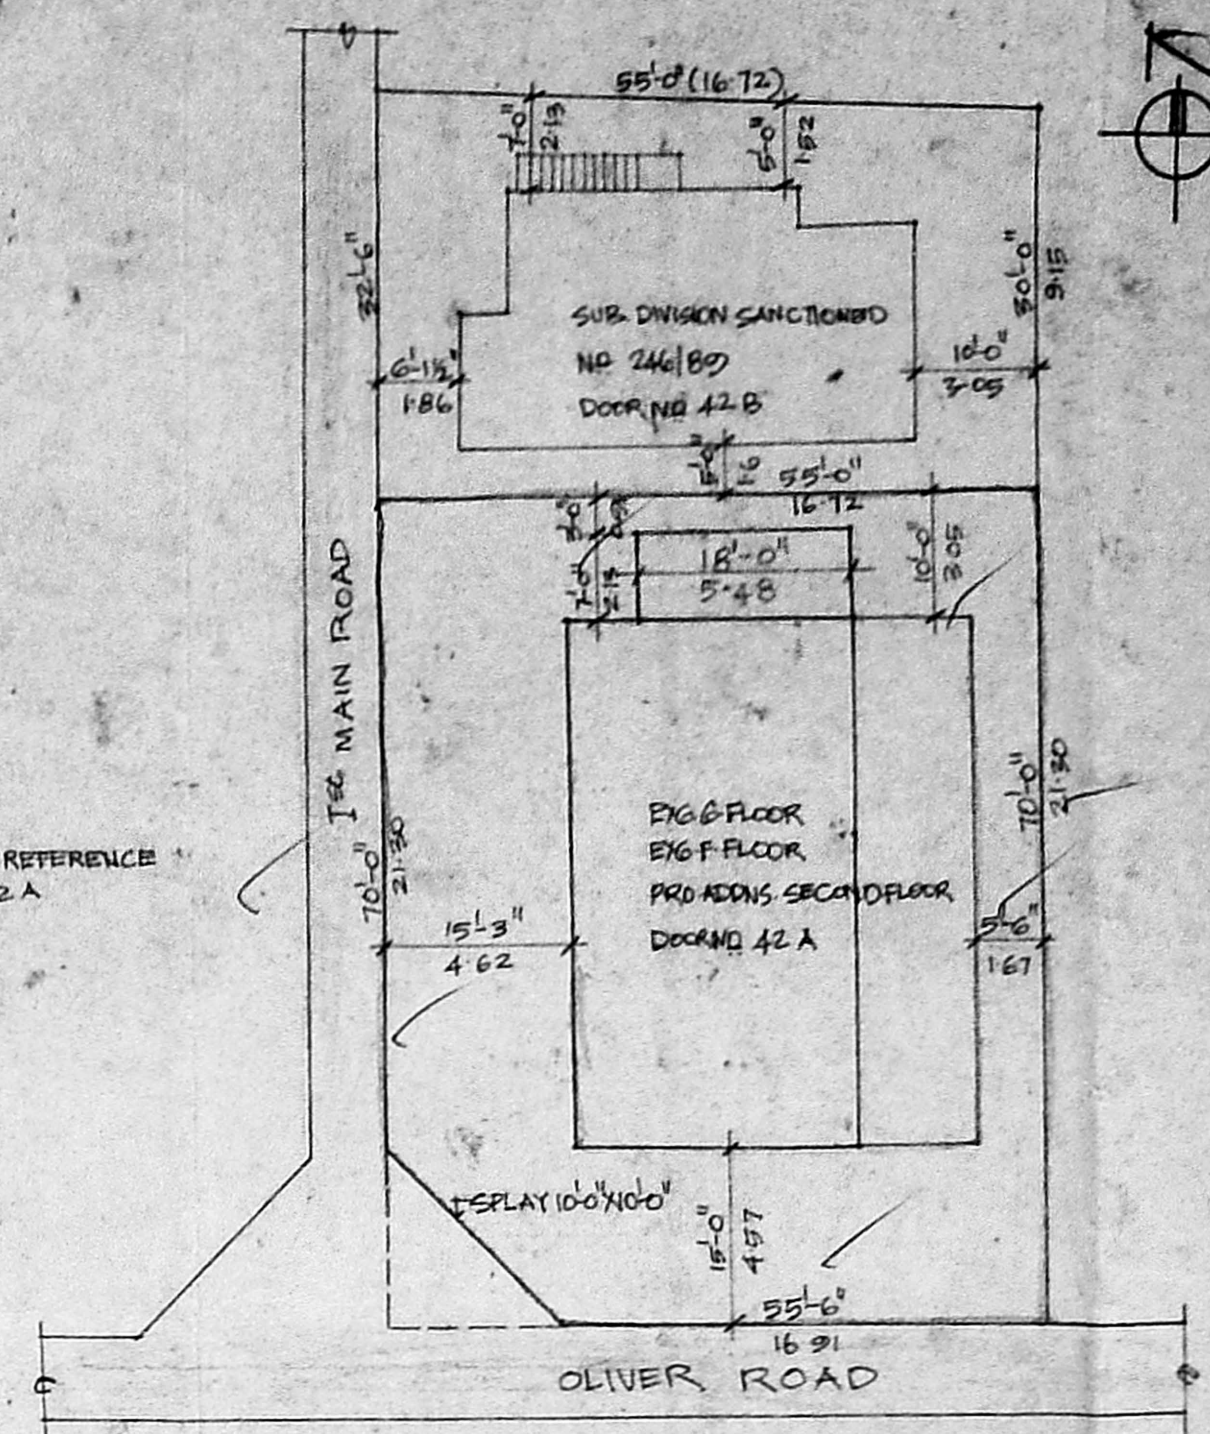

RESIDORY PLOT DETAILS (SCALE 1"=16'-0")

**JOINERY DETAILS**

D DOOR	3'-0" x 7'-0"	1.00 x 2.13
D1 DOOR	3'-0" x 7'-0"	0.91 x 2.13
D2 DOOR	2'-6" x 7'-0"	0.75 x 2.13
W WINDOW	1'-0" x 4'-6"	3.66 x 1.37
W1 WINDOW	2'-6" x 4'-6"	1.05 x 1.37
W2 WINDOW	3'-0" x 3'-0"	0.91 x 0.91
W3 WINDOW	6'-0" x 4'-6"	1.82 x 1.37
V VENTILATOR	3'-0" x 2'-0"	0.91 x 0.61
FW FRENCH WINDOW	10'-0" x 7'-0"	3.05 x 2.13
KW KITCHEN WINDOW	6'-0" x 3'-0"	1.82 x 0.91

**AREA SCHEDULE**


PLOT EXTENT	358.50 SQFT	358.60 SQ.M.
EXG GROUND FLOOR	1733	160.90
EXG FIRST FLOOR	1555	144.20
PROPOSED SECOND FLOOR	1165	108.20
TOTAL	4453	413
PLOT COVERAGE	44.1	
F.S.I.	1.15	

**COLOUR INDEX**


PROPOSED WORK	[Symbol]
EXISTING WORK	[Symbol]
ROADS	[Symbol]
PLOT BOUNDARY	[Symbol]

**PLAN SHOWING THE PROPOSED SECOND FLOOR ADDITIONS AT DOOR NO. 42 A, OLIVER ROAD R.S. NO. 1607 P. DIVISION NO. 101, MYLAPORE, MADRAS-4.**


SCALE 1"=8'-0" (1:100)

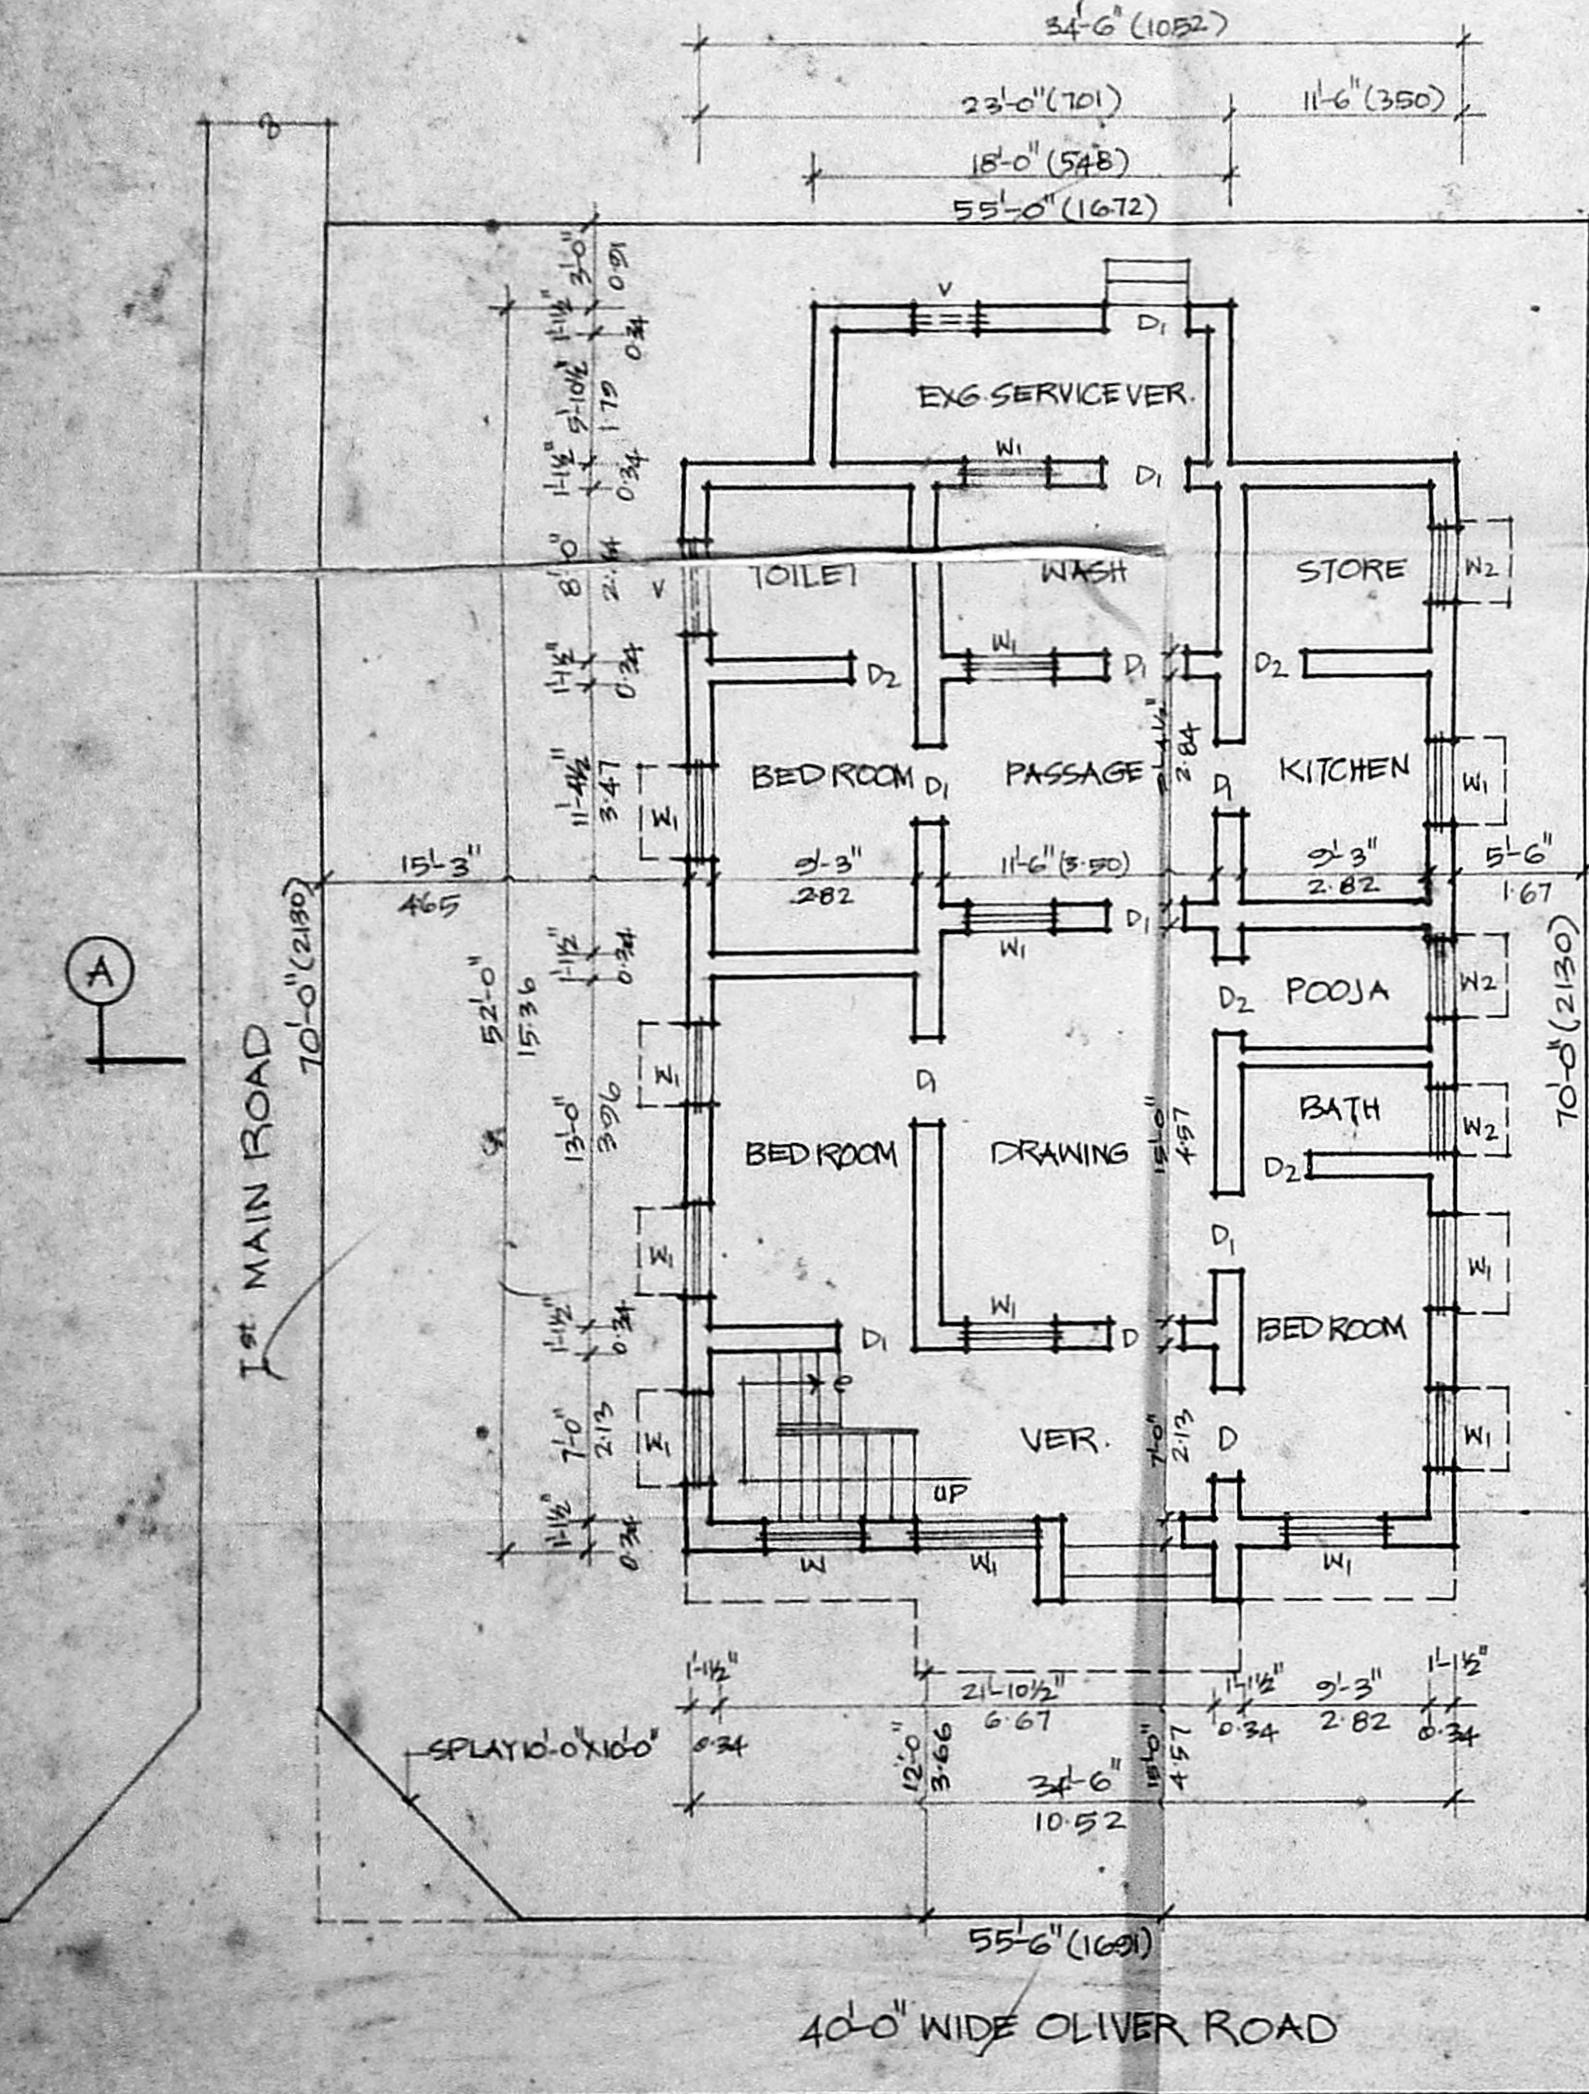


EXG. GROUND FLOOR PLAN/SITE PLAN

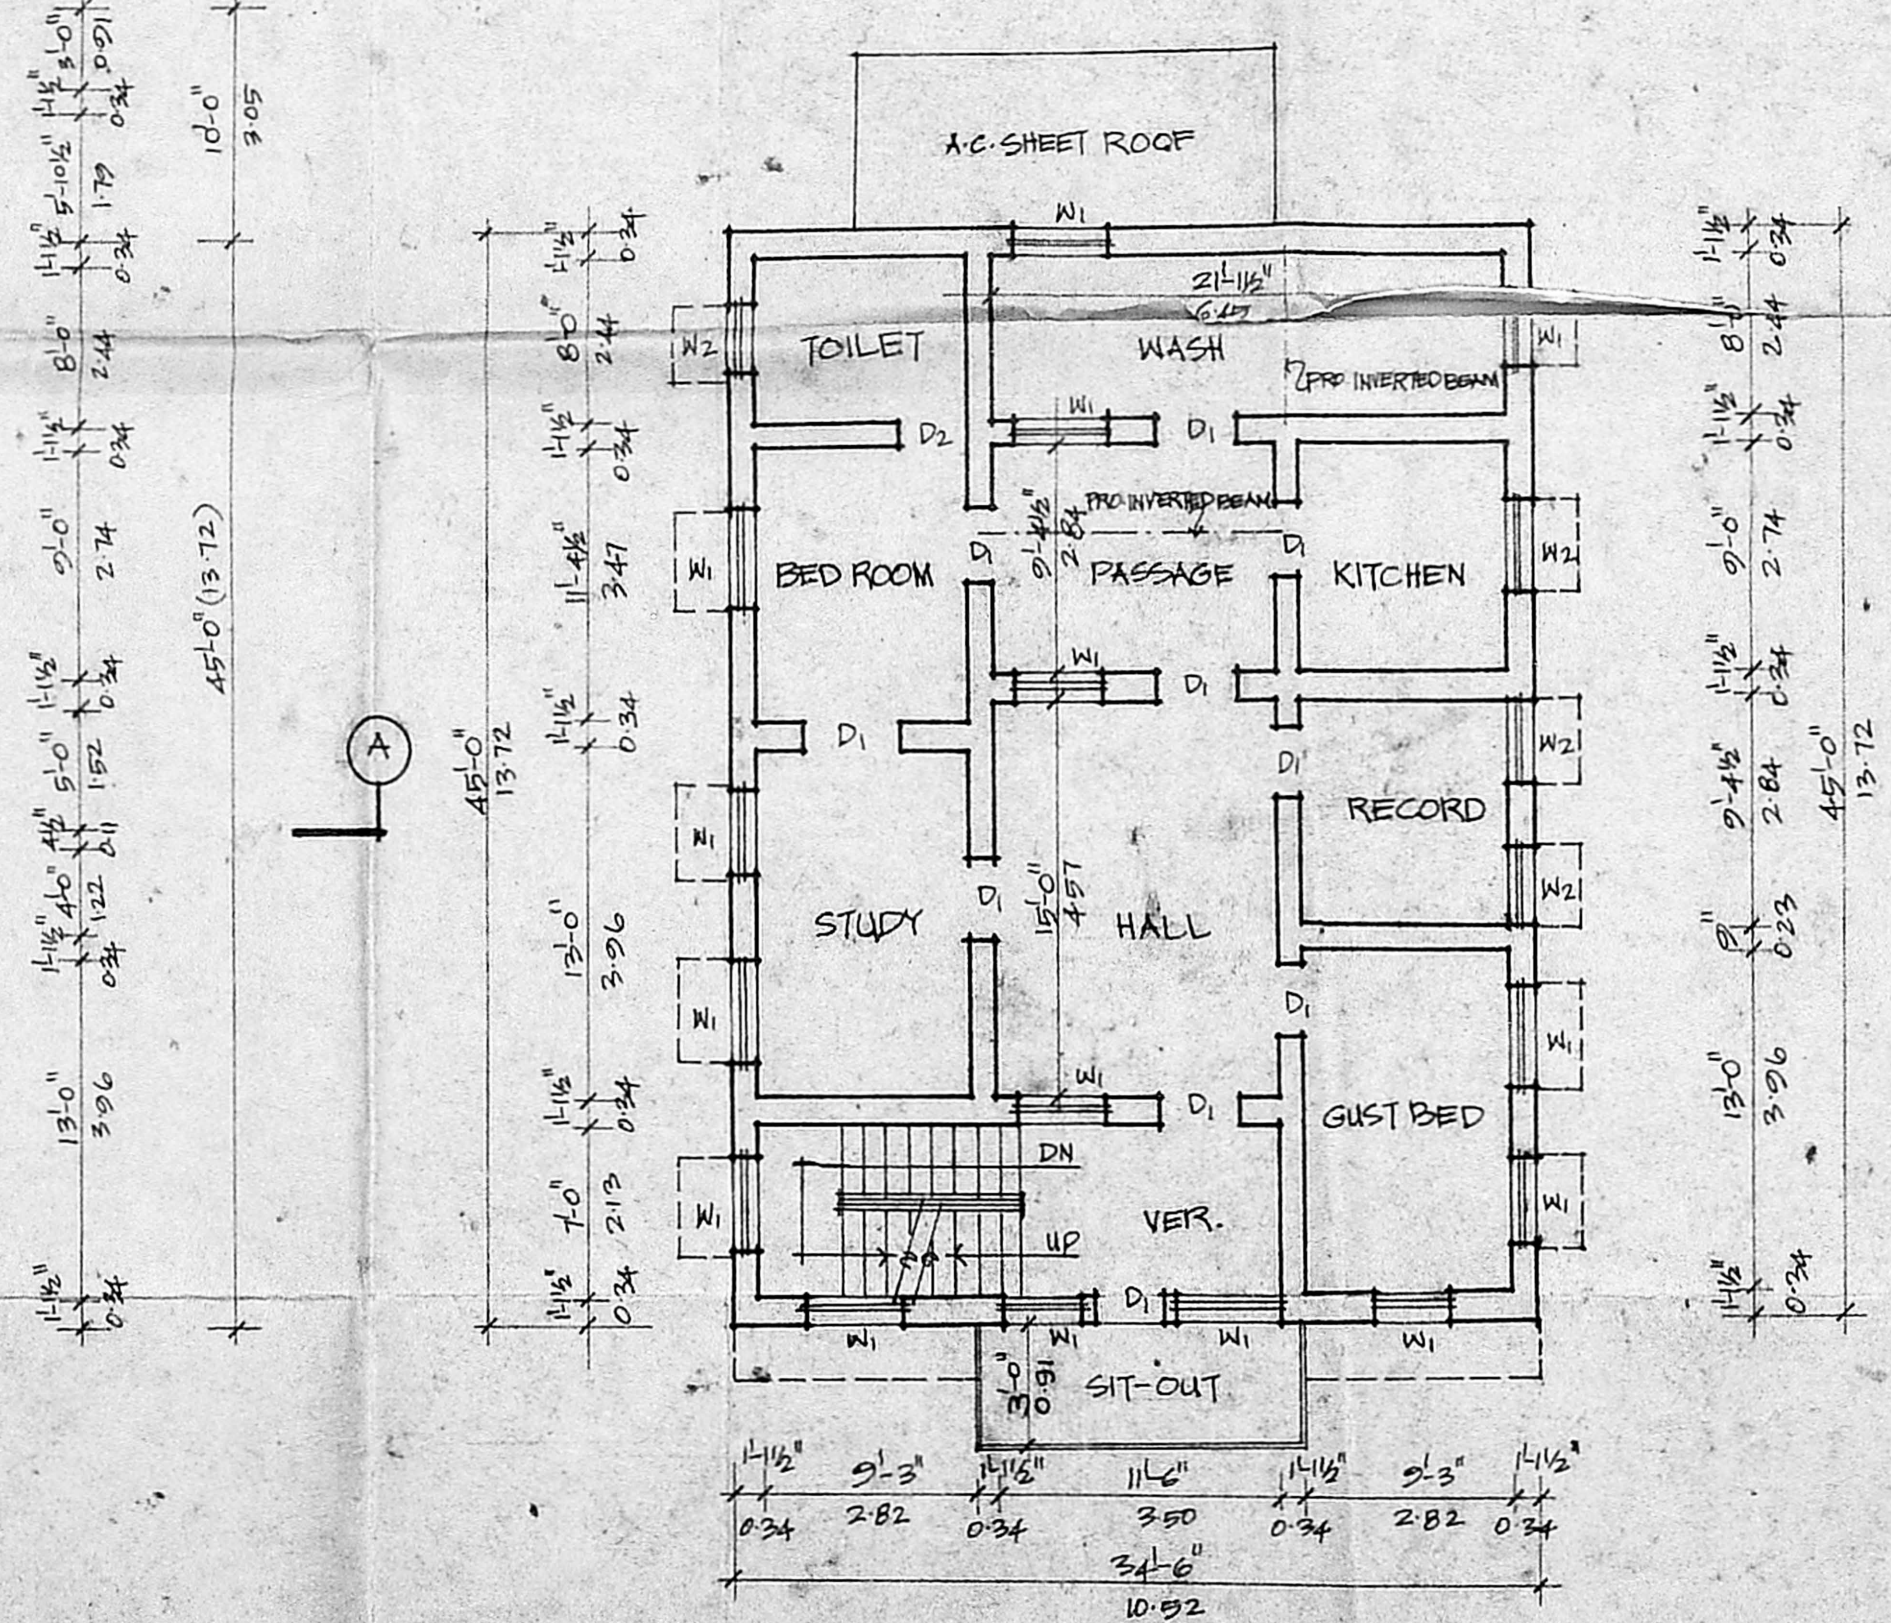

EXG. FIRST FLOOR PLAN

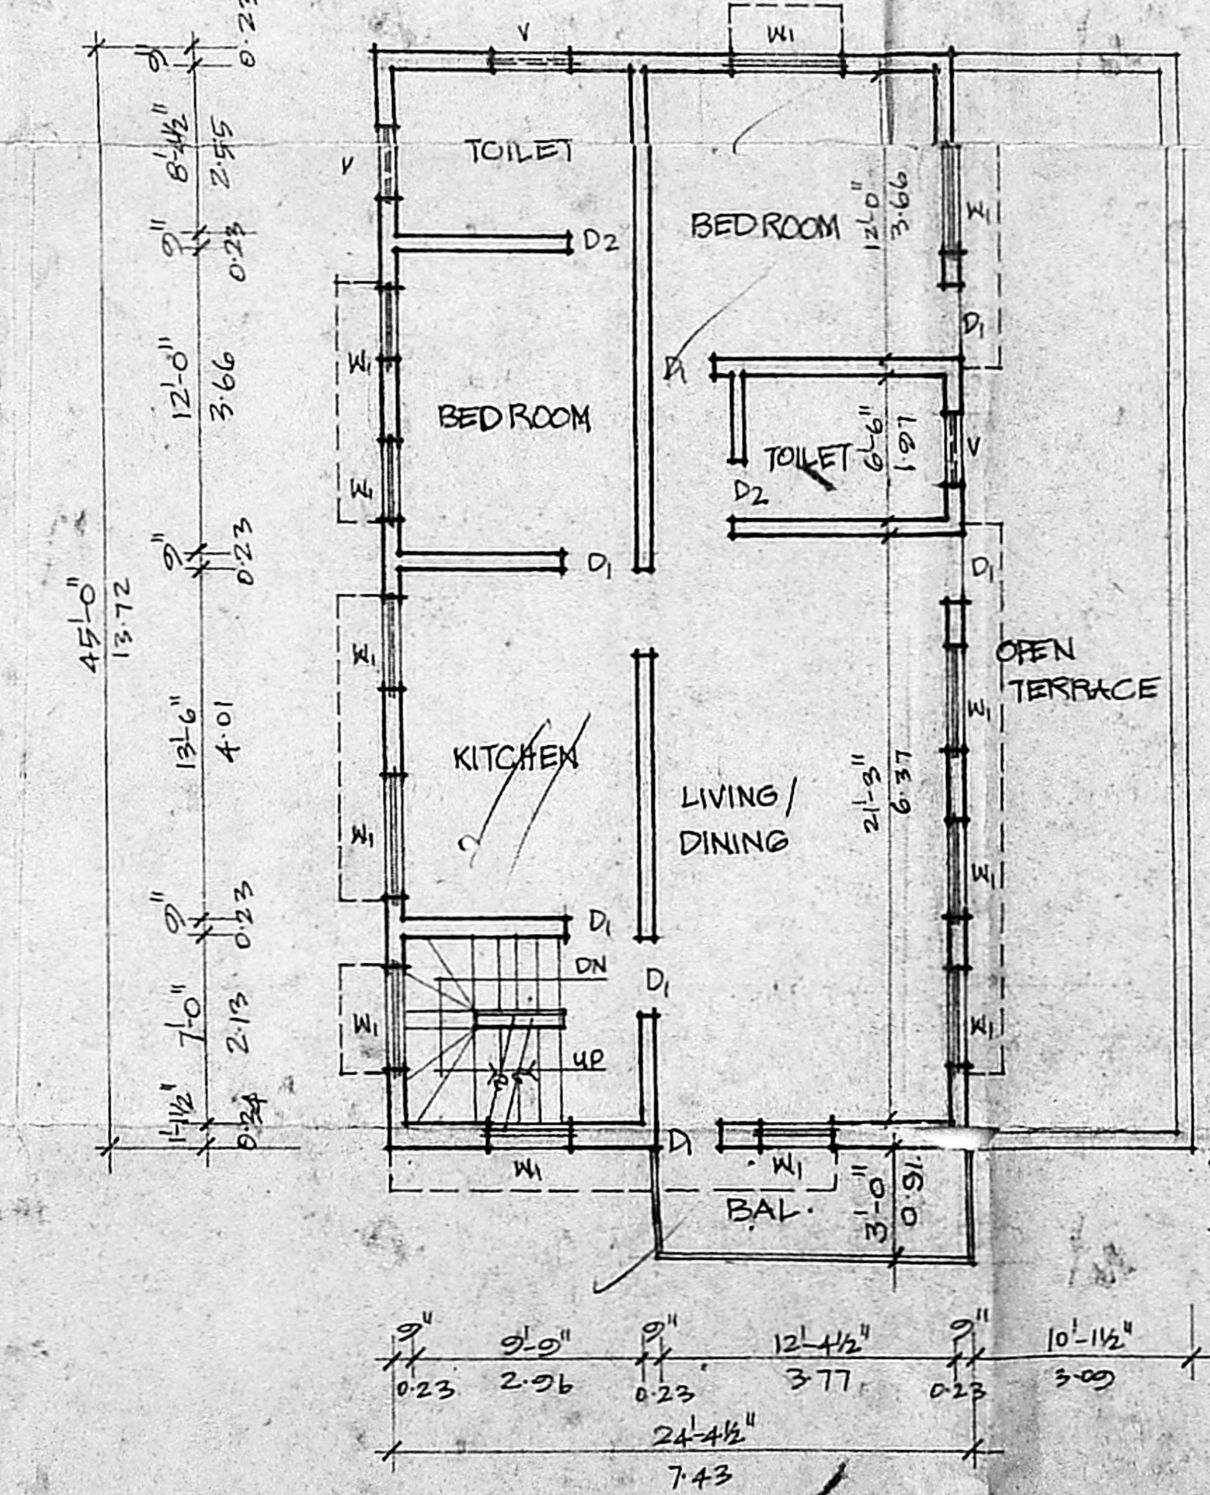

PRO. SECOND FLOOR PLAN

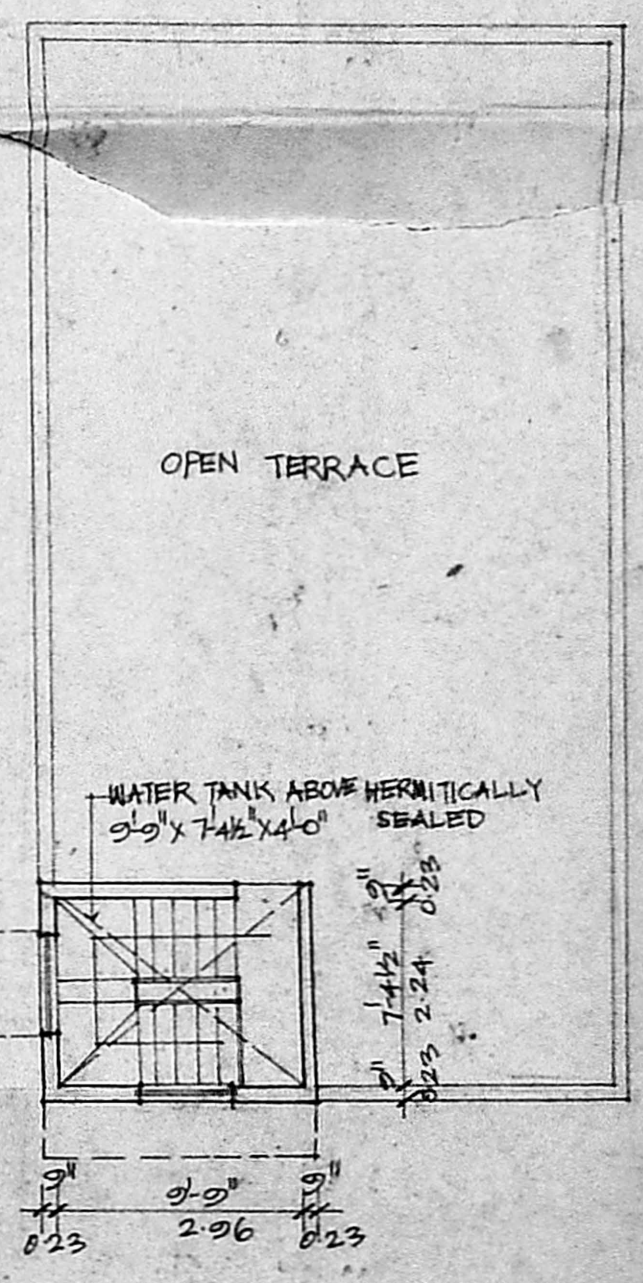

TERRACE FLOOR PLAN

OWNER: J. Radha

J.C. GOWRI SHANKAR, B.E., S.C.E.  
Civil & Structural Engineer  
Class: I. Licensed Surveyor No. 255  
Corporation of Madras,  
Off. 15/1, Govindan Road,  
(Near Srinivasa Theatre)  
West Mambalam, Madras-33

LICENSED SURVEYOR