

MEZZANINE FLOOR PLAN

B/22187/284 B/E 92
 Planning Permit No.
APPROVED
 SUBJECT TO THE CONDITIONS IN THIS OFFICE LETTER.
 No. B/22187/284 B/E 92 Date: 1.05.92
 FOR MEMBER SECRETARY
 MADRAS METROPOLITAN DEVELOPMENT AUTHORITY
 MADRAS - 600 008.

STAMP OF APPROVAL

MMDA TB/PP NO. B/E
 C.N. B2/2005 B2/20005/92
 A.S.
 SECURITY PART I
 PART II m. 9-7/1106/92

A.P. B/E B/E
 AREA STATEMENT

REF. PRG. NO - AR(MP)MP/R3-A-1

BRIEF SPECIFICATION

REF. PRG. NO - AR(MP)MP/R3-A-1

SCHEDULE OF OPENINGS

REF. PRG. NO - AR(MP)MP/R3-A-1

PROPOSAL

PROPOSED ADDITIONAL FLOOR FOR COMMERCIAL COMPLEX AT PLOT NO. 30, 31, 32, & 33 A, B, C NATHES SUBEDAR KOIL ST., AND 524, 526, 527, 528, 529 & 530, M.K.N ROAD, ALANDUR, MADRAS - 600 016

OWNER'S SIGNATURE, NAME & ADDRESS

Thara
 MRS. TARABAI SURANA,
 21, VENKAT NARAYAN ROAD
 T NAGAR, MADRAS - 600 017

ARCHITECT'S SIGNATURE, NAME & ADDRESS

MILIND L. NULKAR
 COUNCIL OF ARCH REG NO: CA/B/6345
 BANGALORE CITY CORP REG NO: B/C(BL)-323A-33/85-06
 A.I.T.P.I REG NO: 82
 No. 201, INFANTRY ROAD, BANGALORE - 560001.

P. Balakrishnan

P. BALAKRISHNAN, B.E.
 Consulting Civil Engineer.
 Corporation of Madras
 61, 2, Sankar High Road,
 Ayanavaram, MADRAS-23.

SCALE - 1/8" = 1'-0"
 PRG. NO AR(MP)MP/R3-A-2

THAKKAR AND ASSOCIATES

ARCHITECTS - DESIGNERS - PLANNERS
 20/1, INFANTRY ROAD,
 BANGALORE - 560 001,
 TEL - 572354.

STAMP OF APPROVAL

MMDA B/PP NO. 1
 C.N. B2/20305/94
 Scrutiny
 PART I 16/92
 PART II m-3-47 (16/92)

A. AREA STATEMENT

REF. PRG. NO. AR(MD)MP/R3-A-1

BRIEF SPECIFICATION

REF. PRG. NO. AR(MD)MP/R3-A-1

SCHEDULE OF OPENINGS

REF. PRG. NO. AR(MD)MP/R3-A-1

PROPOSAL

PROPOSED ADDITIONAL FLOOR FOR
 COMMERCIAL COMPLEX AT PLOT
 NO. 30, 31, 32, 33 A, B, C NATHAN
 SUBBARAO KOIL ST., AND 524, 526,
 527, 528, 529 & 530, M.K.N. ROAD,
 ALANDUR, MADRAS - 600 016

OWNER'S SIGNATURE, NAME, ADDRESS

Thara
 MRS. TARABAI SURANA,
 21, VENKAT NARAYAN ROAD
 T NAGAR, MADRAS - 600 017.

ARCHITECT'S SIGNATURE, NAME & ADDRESS

MILIND L. NOLKAR
 COUNCIL OF ARCH REG NO: CA/BI/6345
 BANGALORE CITY CORP. REG NO: BC/C-323/A-3760-06
 A.I.T.M.I REG NO: 82
 NO. 80, INFANTRY ROAD, BANGALORE - 560 001.


P. Balakrishnan
 P. BALAKRISHNAN, B.E.
 Consulting Civil Engineer
 License No. 1058
 Corporation of Madras
 64 2, Konnur High Road,
 Ayanavaram, MADRAS-23.

SCALE - 1/8" = 1'-0"
 PRG. NO AR(MD)MP/R3-A-3

THAKKAR AND ASSOCIATES
 ARCHITECTS • DESIGNERS • PLANNERS
 88/1, INFANTRY ROAD,
 BANGALORE - 560 001,
 TEL - 572354.

B/22187/2841/E/2
 Planning Permit No.
APPROVED
 SUBJECT TO THE CONDITIONS IN
 THIS OFFICE LETTER.
 No. B2/20305/94 Date 10/08/92
 ok
 FOR MEMBER SECRETARY
 MADRAS METROPOLITAN
 DEVELOPMENT AUTHORITY
 MADRAS - 600 008.

no. of - 4
 07/08/92

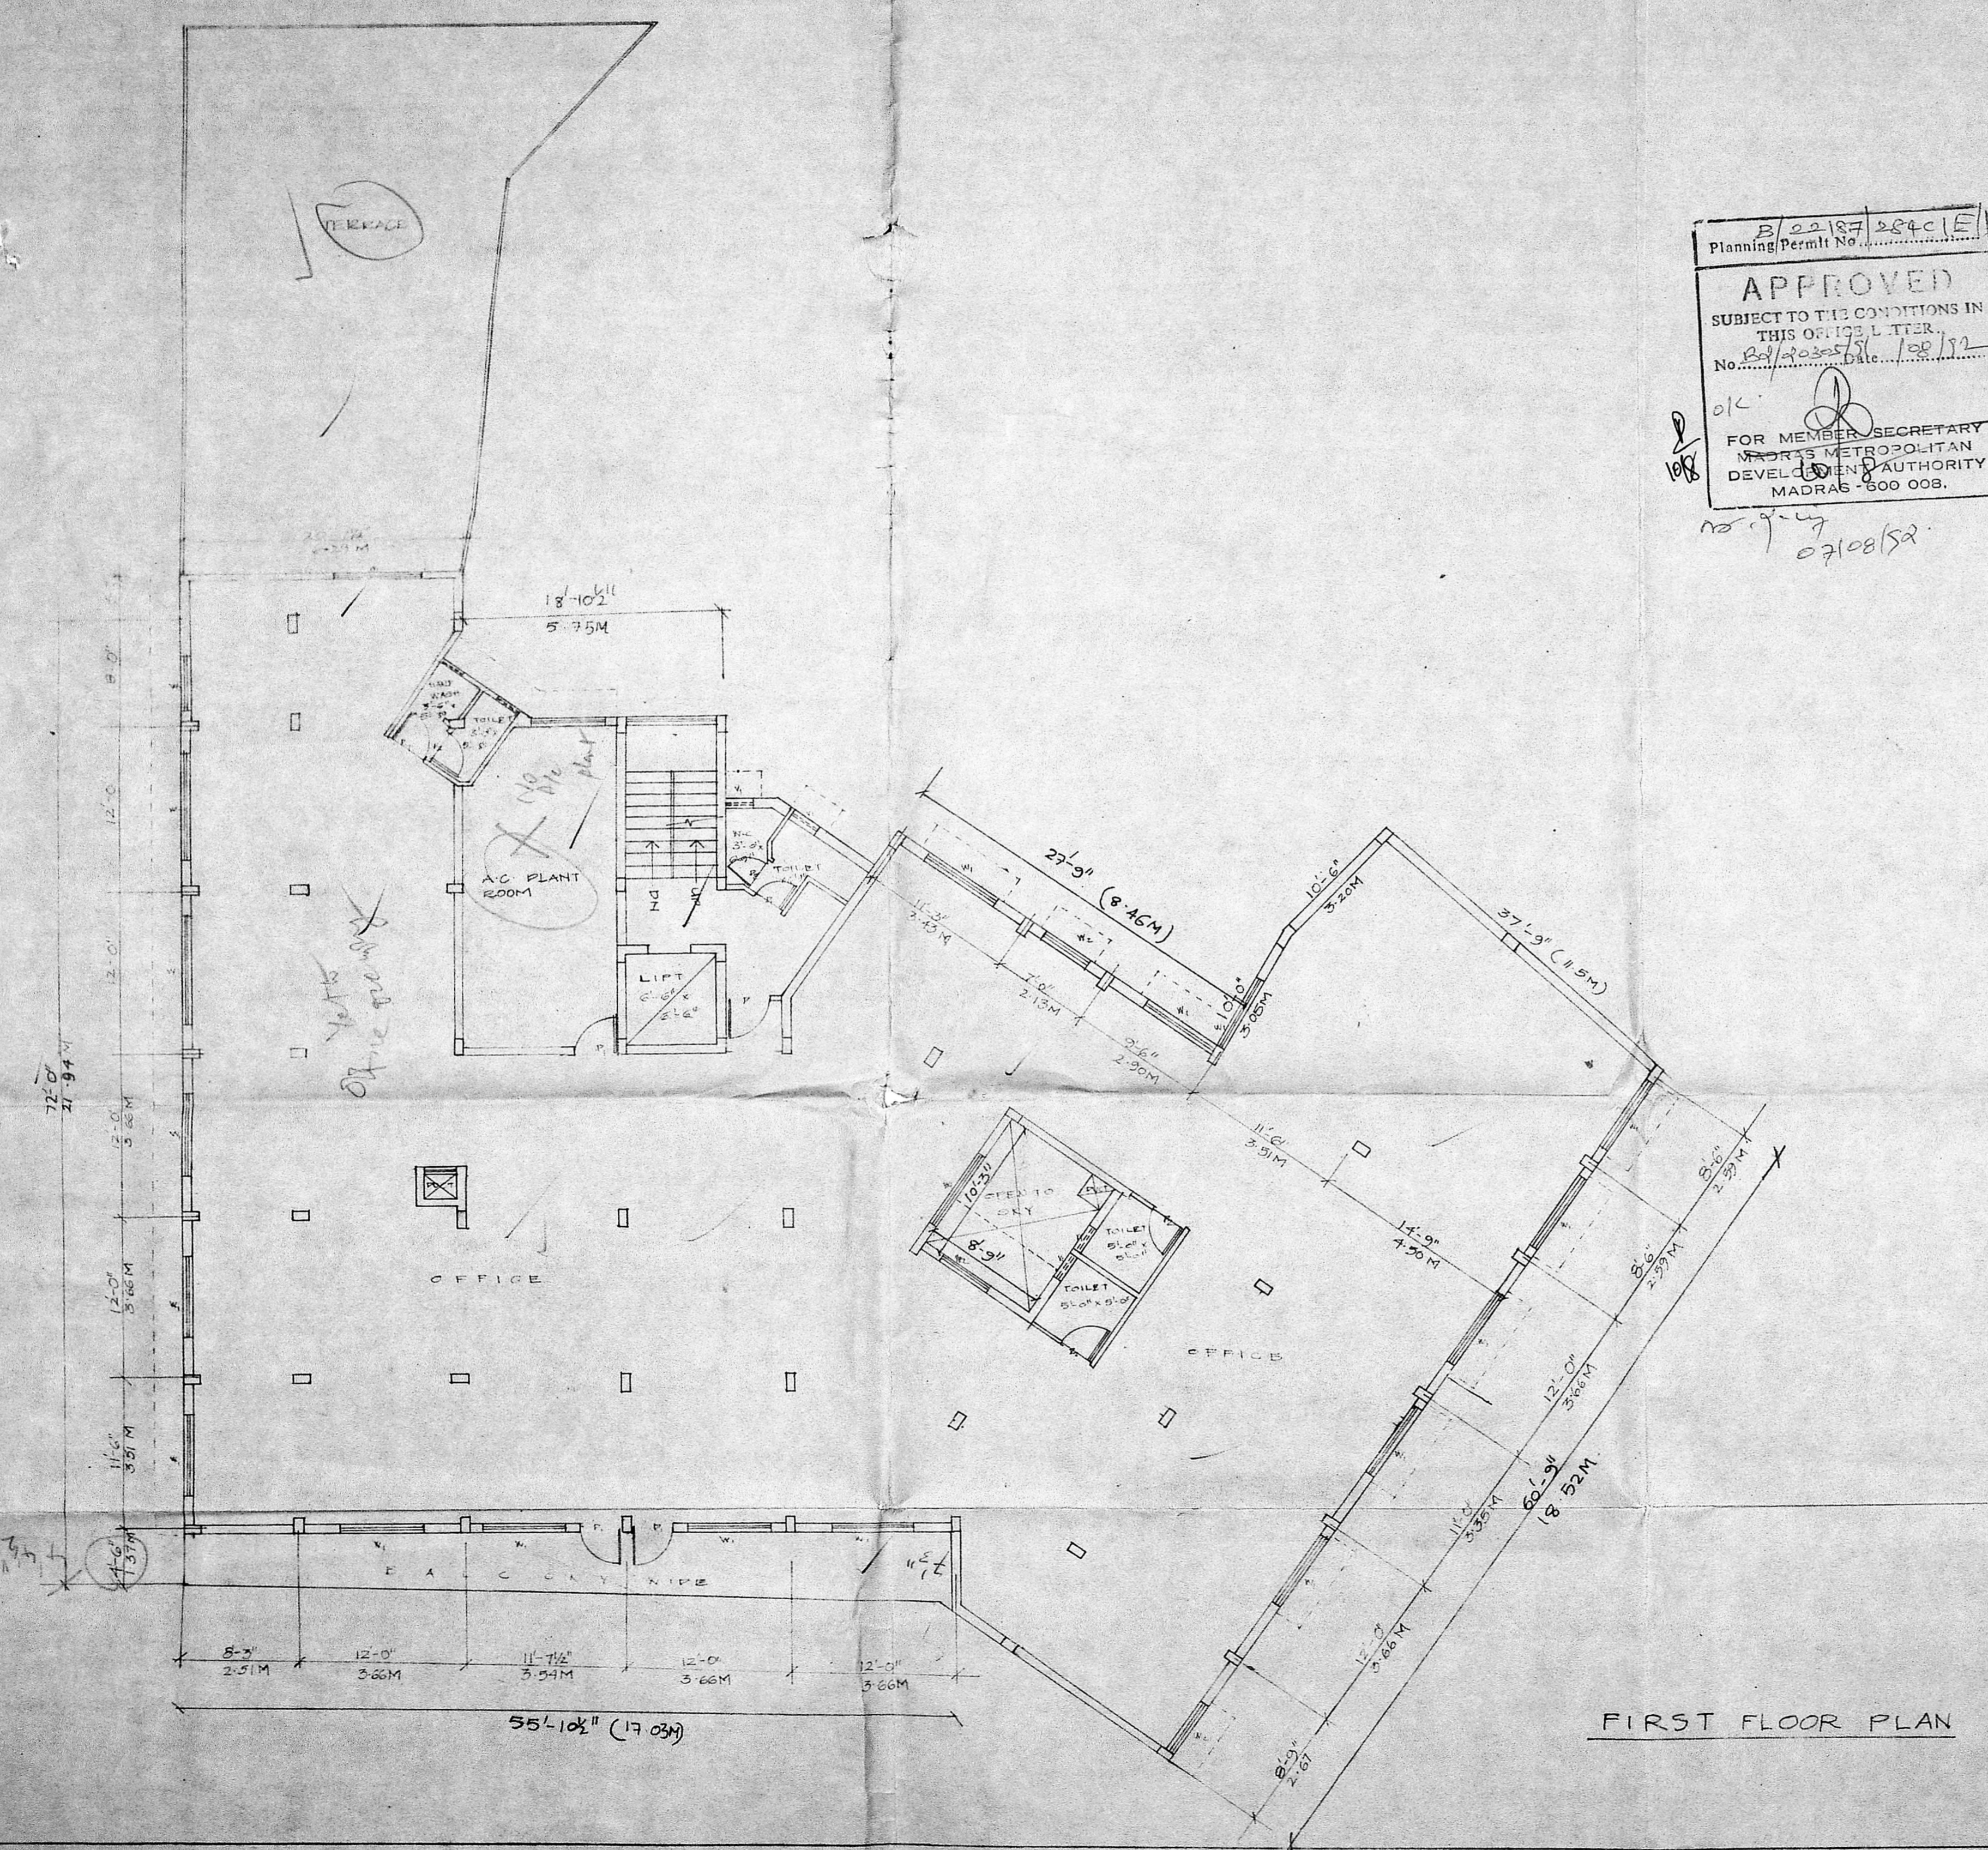

FIRST FLOOR PLAN

STAMP OF APPROVAL

MMDA B/PP NO. D/E
 No. 02/20305/94
 DATE 16/12/92
 PART I [Signature]
 PART II 1/6/92

A.T. AREA STATEMENT

REF. DRG. NO. - AR(MP)MP/R3-A-1

BRIEF SPECIFICATION

REF. DRG. NO. - AR(MP)MP/R3-A-1

SCHEDULE OF OPENINGS

REF. DRG. NO. - AR(MP)MP/R3-A-1

PROPOSAL

PROPOSED ADDITIONAL FLOOR FOR COMMERCIAL COMPLEX AT PLOT NO. 30, 31, 32, & 33 A, B, C NATED SUBEPAR KOIL ST., AND 524, 526, 527, 528, 529 & 530, M.K.N ROAD, ALANDUR, MADRAS - 600 016

OWNER'S SIGNATURE, NAME, ADDRESS

Thara
 MRS. TARABAI SURANA,
 21, VENKAT NARAYAN ROAD
 T. NAGAR, MADRAS - 600017


ARCHITECTS SIGNATURE, NAME & ADDRESS

MILIND L. NULKAR
 COUNCIL OF ARCH REG NO: CA/01/6345
 BANGALORE CITY CORP/ REG NO: BC/BU-323A-33/65-86
 A.I.T.P.I. REG NO: 82
 NO. 88, INFANTRY ROAD, BANGALORE-560 001.


P. Balakrishnan
 P. BALAKRISHNAN, B.E.
 Consulting Civil Engineer
 License No: 1208
 Corporation of Madras
 64, 2, Kottur High Road,
 Ayanambur - MADRAS-23

SCALE - 1/8" = 1'-0"
 DRG. NO. AR(MP)MP/R3-A-4


THAKKAR AND ASSOCIATES
 ARCHITECTS - DESIGNERS - PLANNERS
 88/1, INFANTRY ROAD,
 BANGALORE - 560 001
 TEL - 572354.

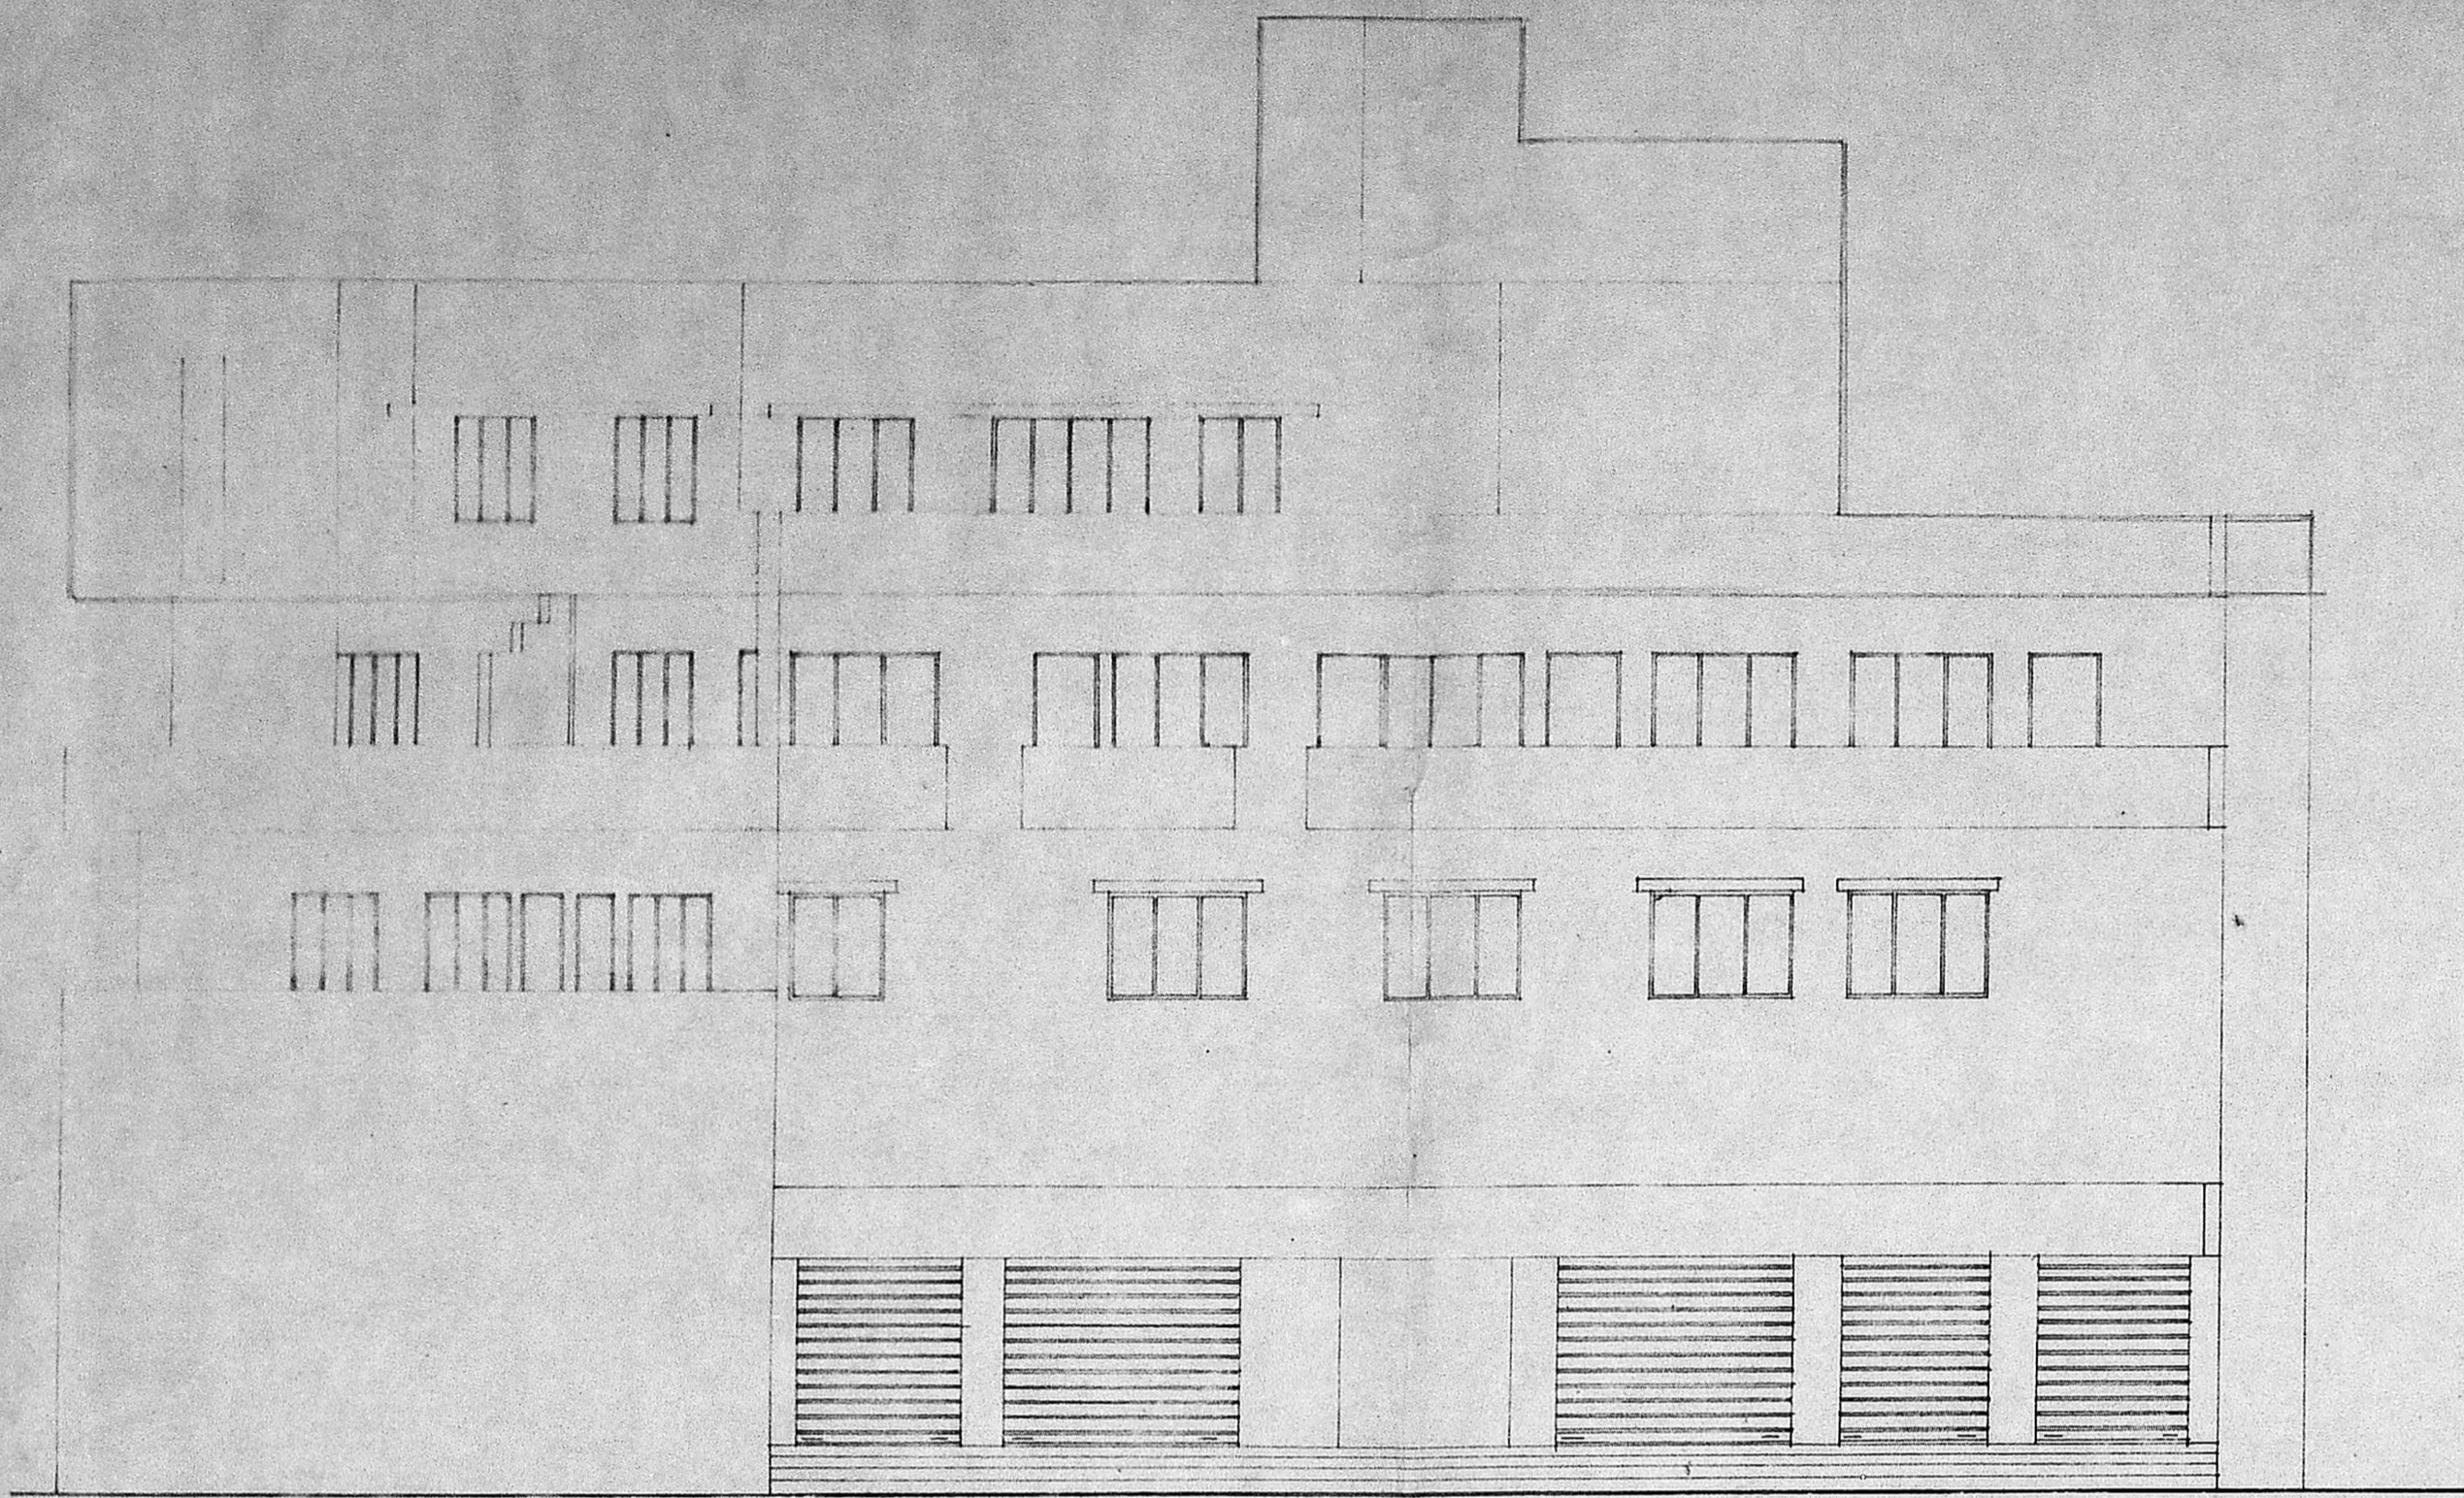

EAST SIDE ELEVATION

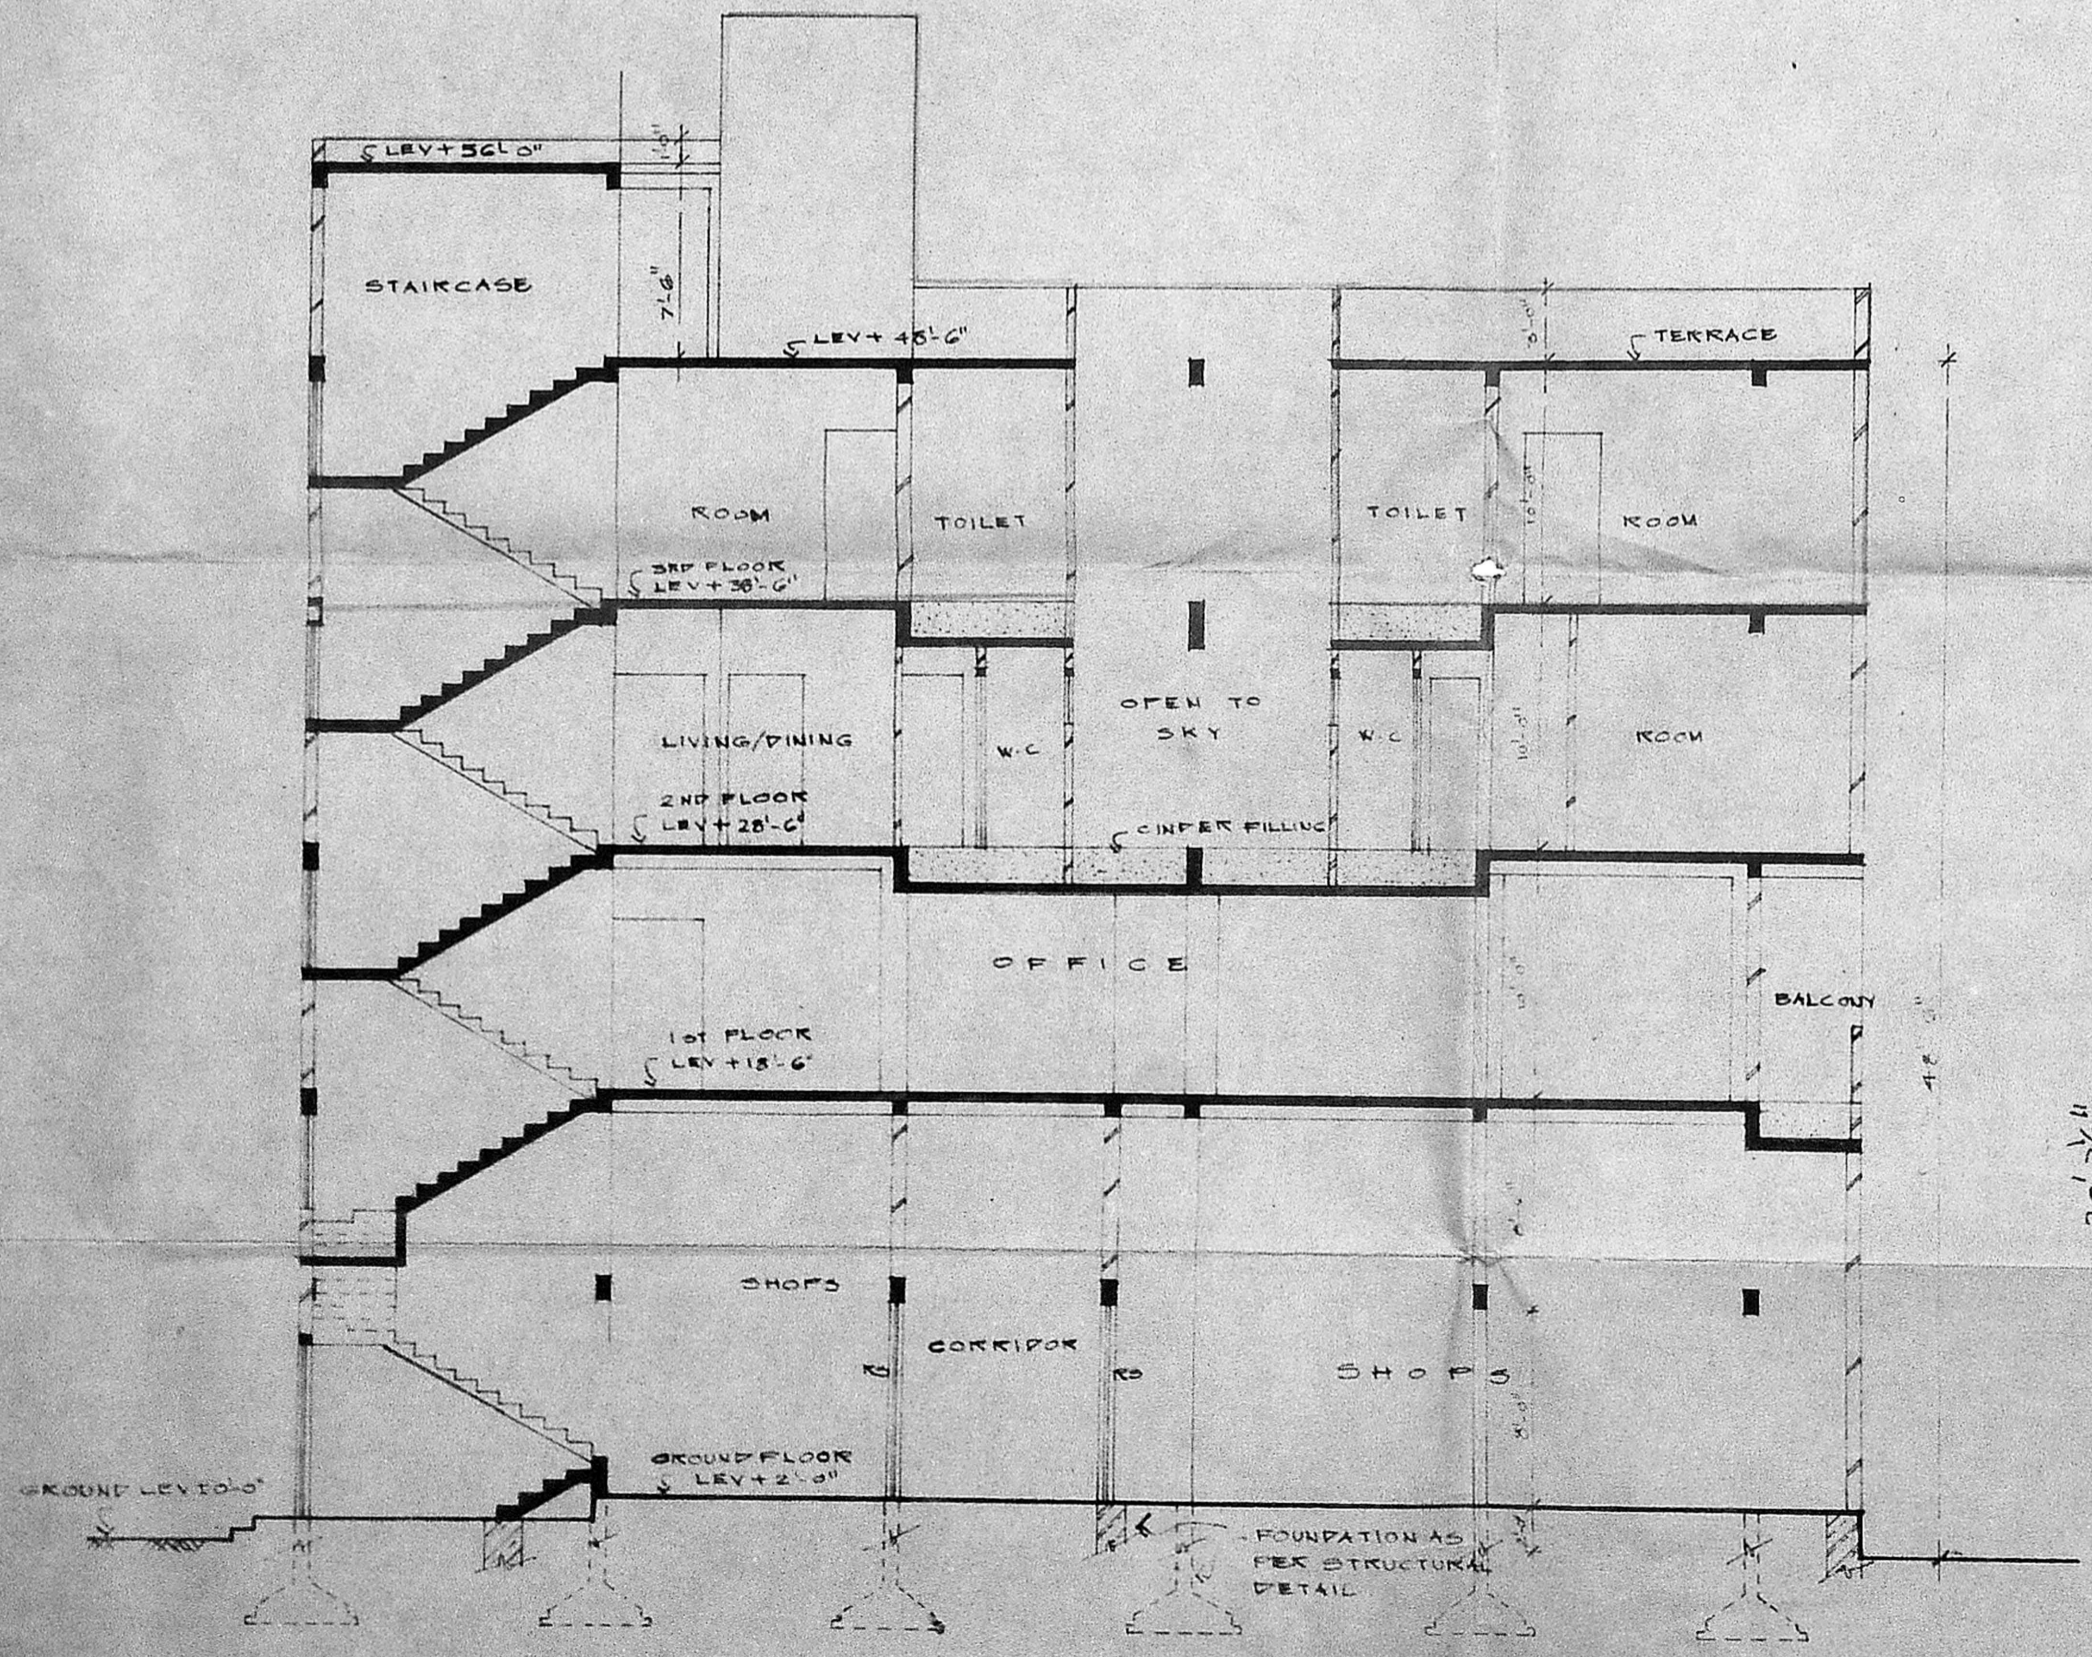


SECTION AT AA

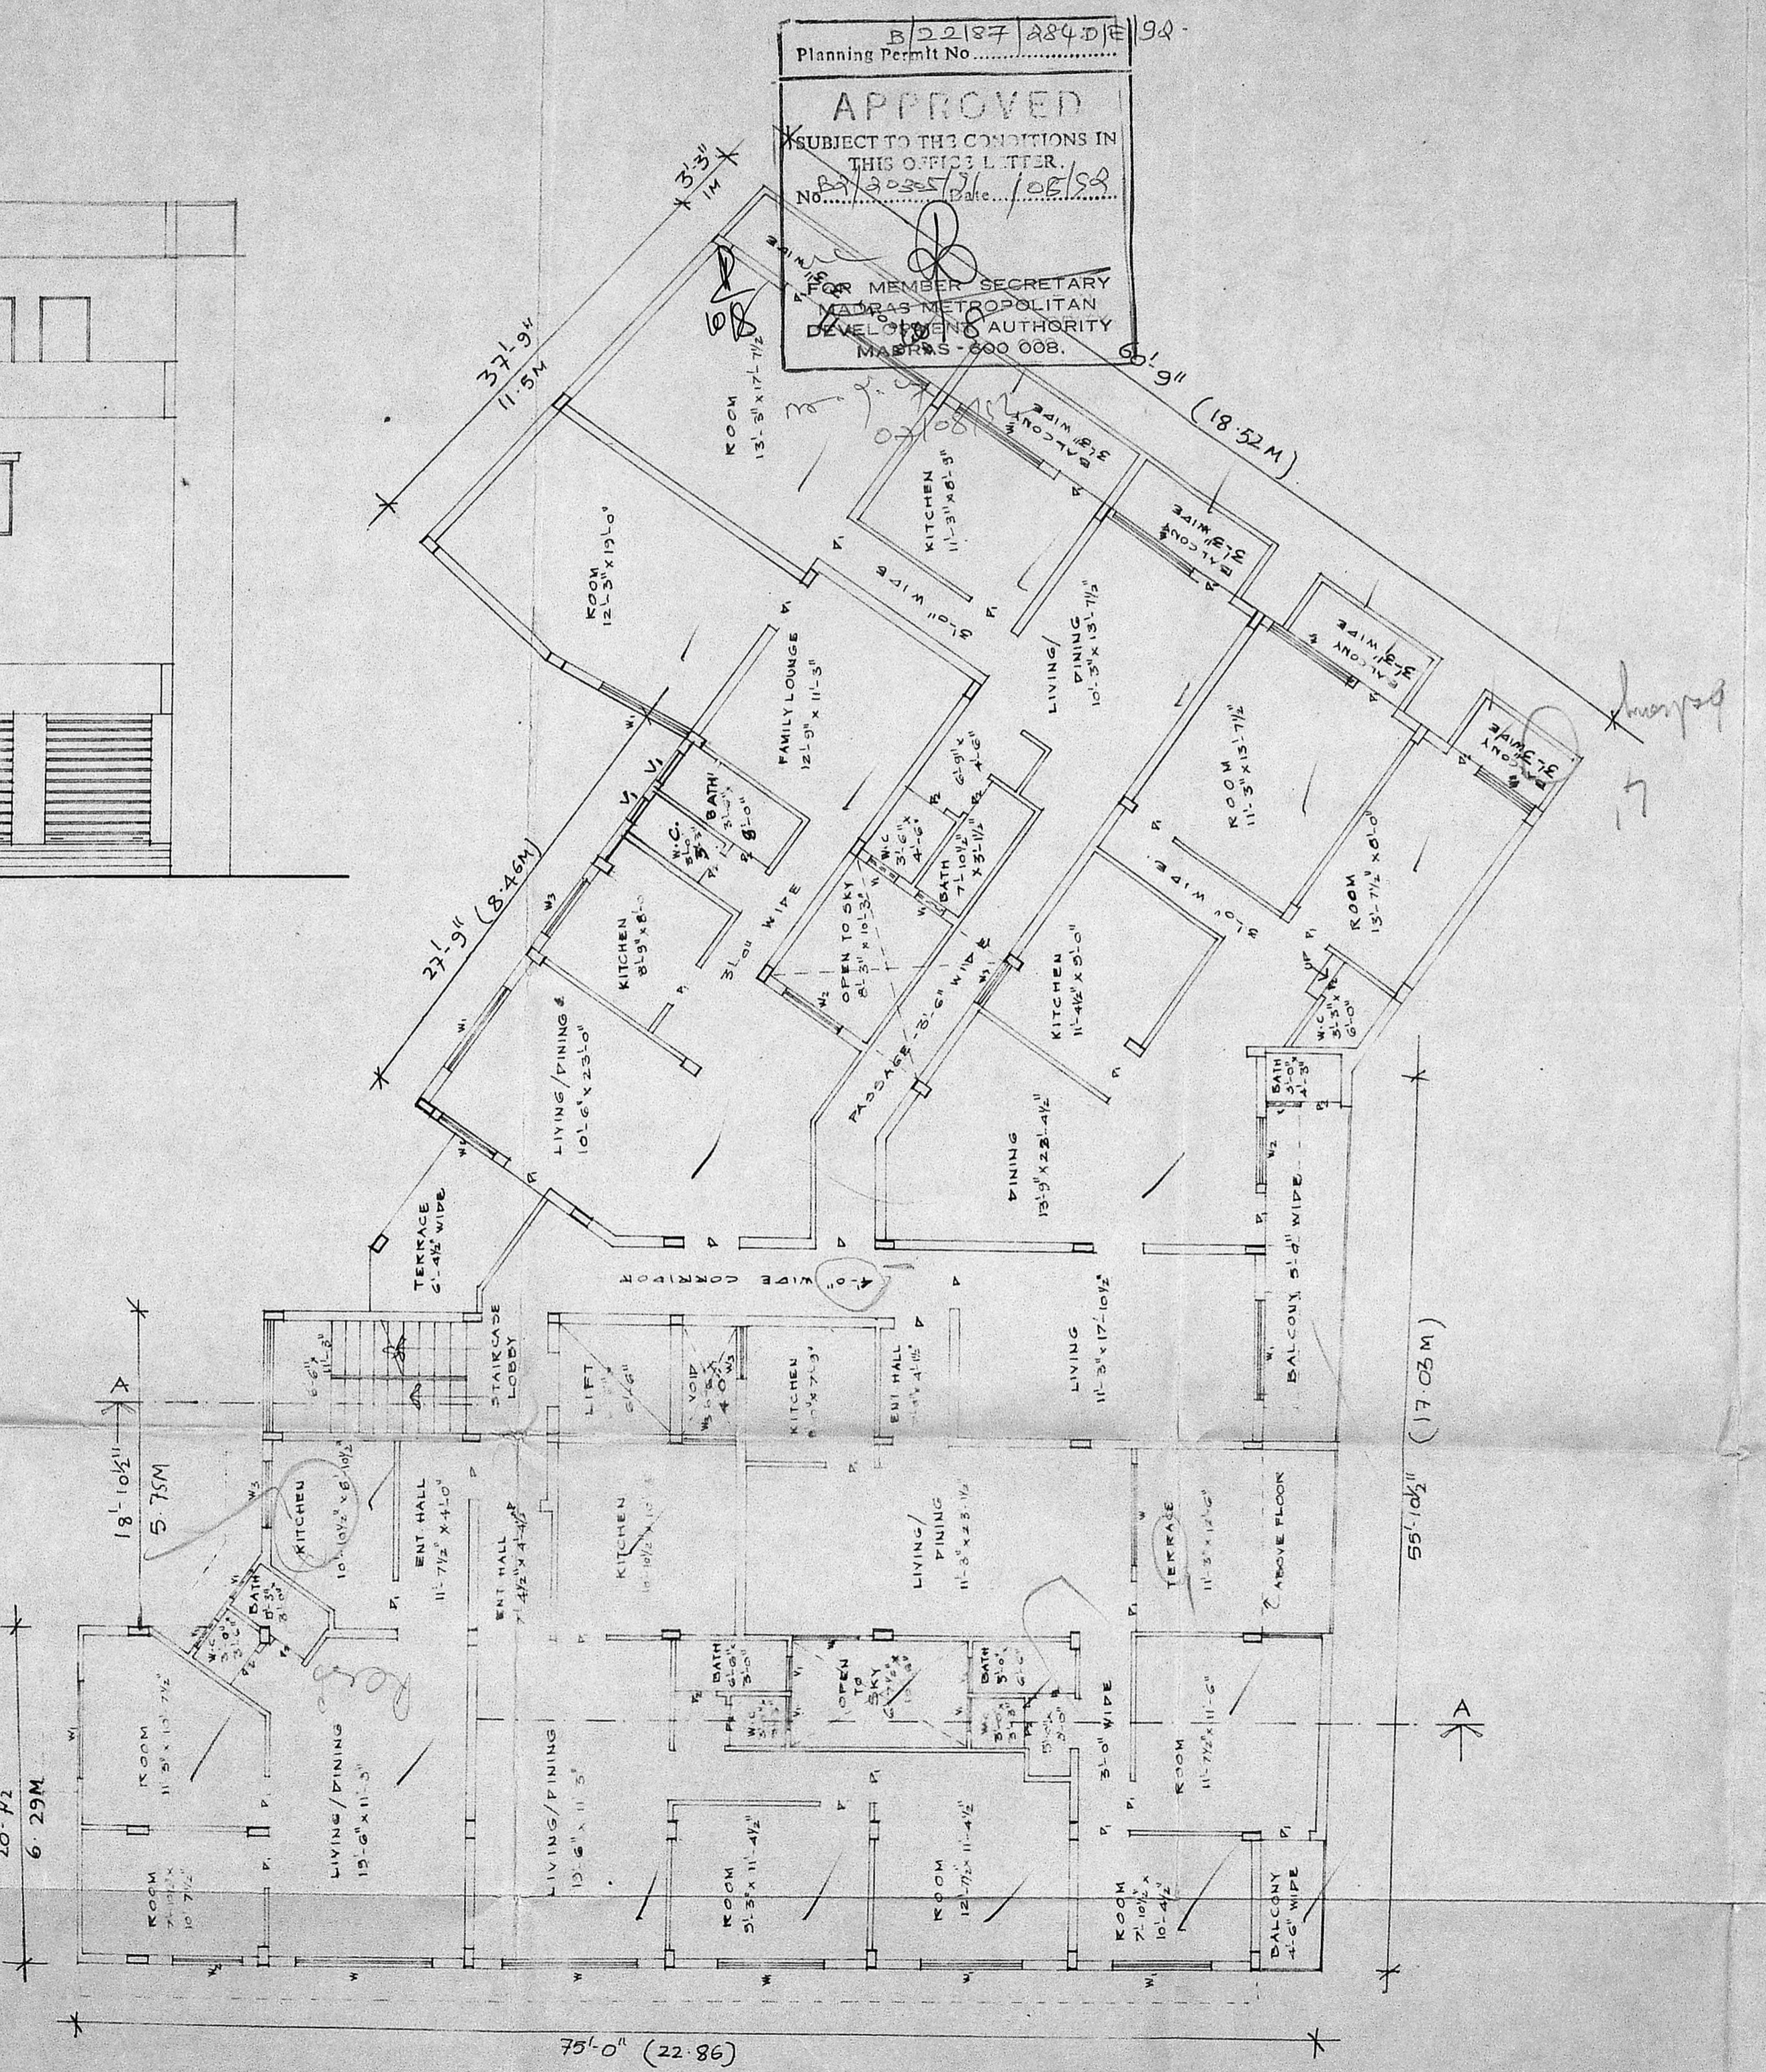

SECOND FLOOR PLAN

B 02187 A84 D/E 92
 Planning Permit No.
APPROVED
 SUBJECT TO THE CONDITIONS IN THIS OFFICIAL LETTER
 No. 02/20305/94 Date 16/12/92
 MEMBER SECRETARY
 MADRAS METROPOLITAN
 DEVELOPMENT AUTHORITY
 MADRAS - 600 008.

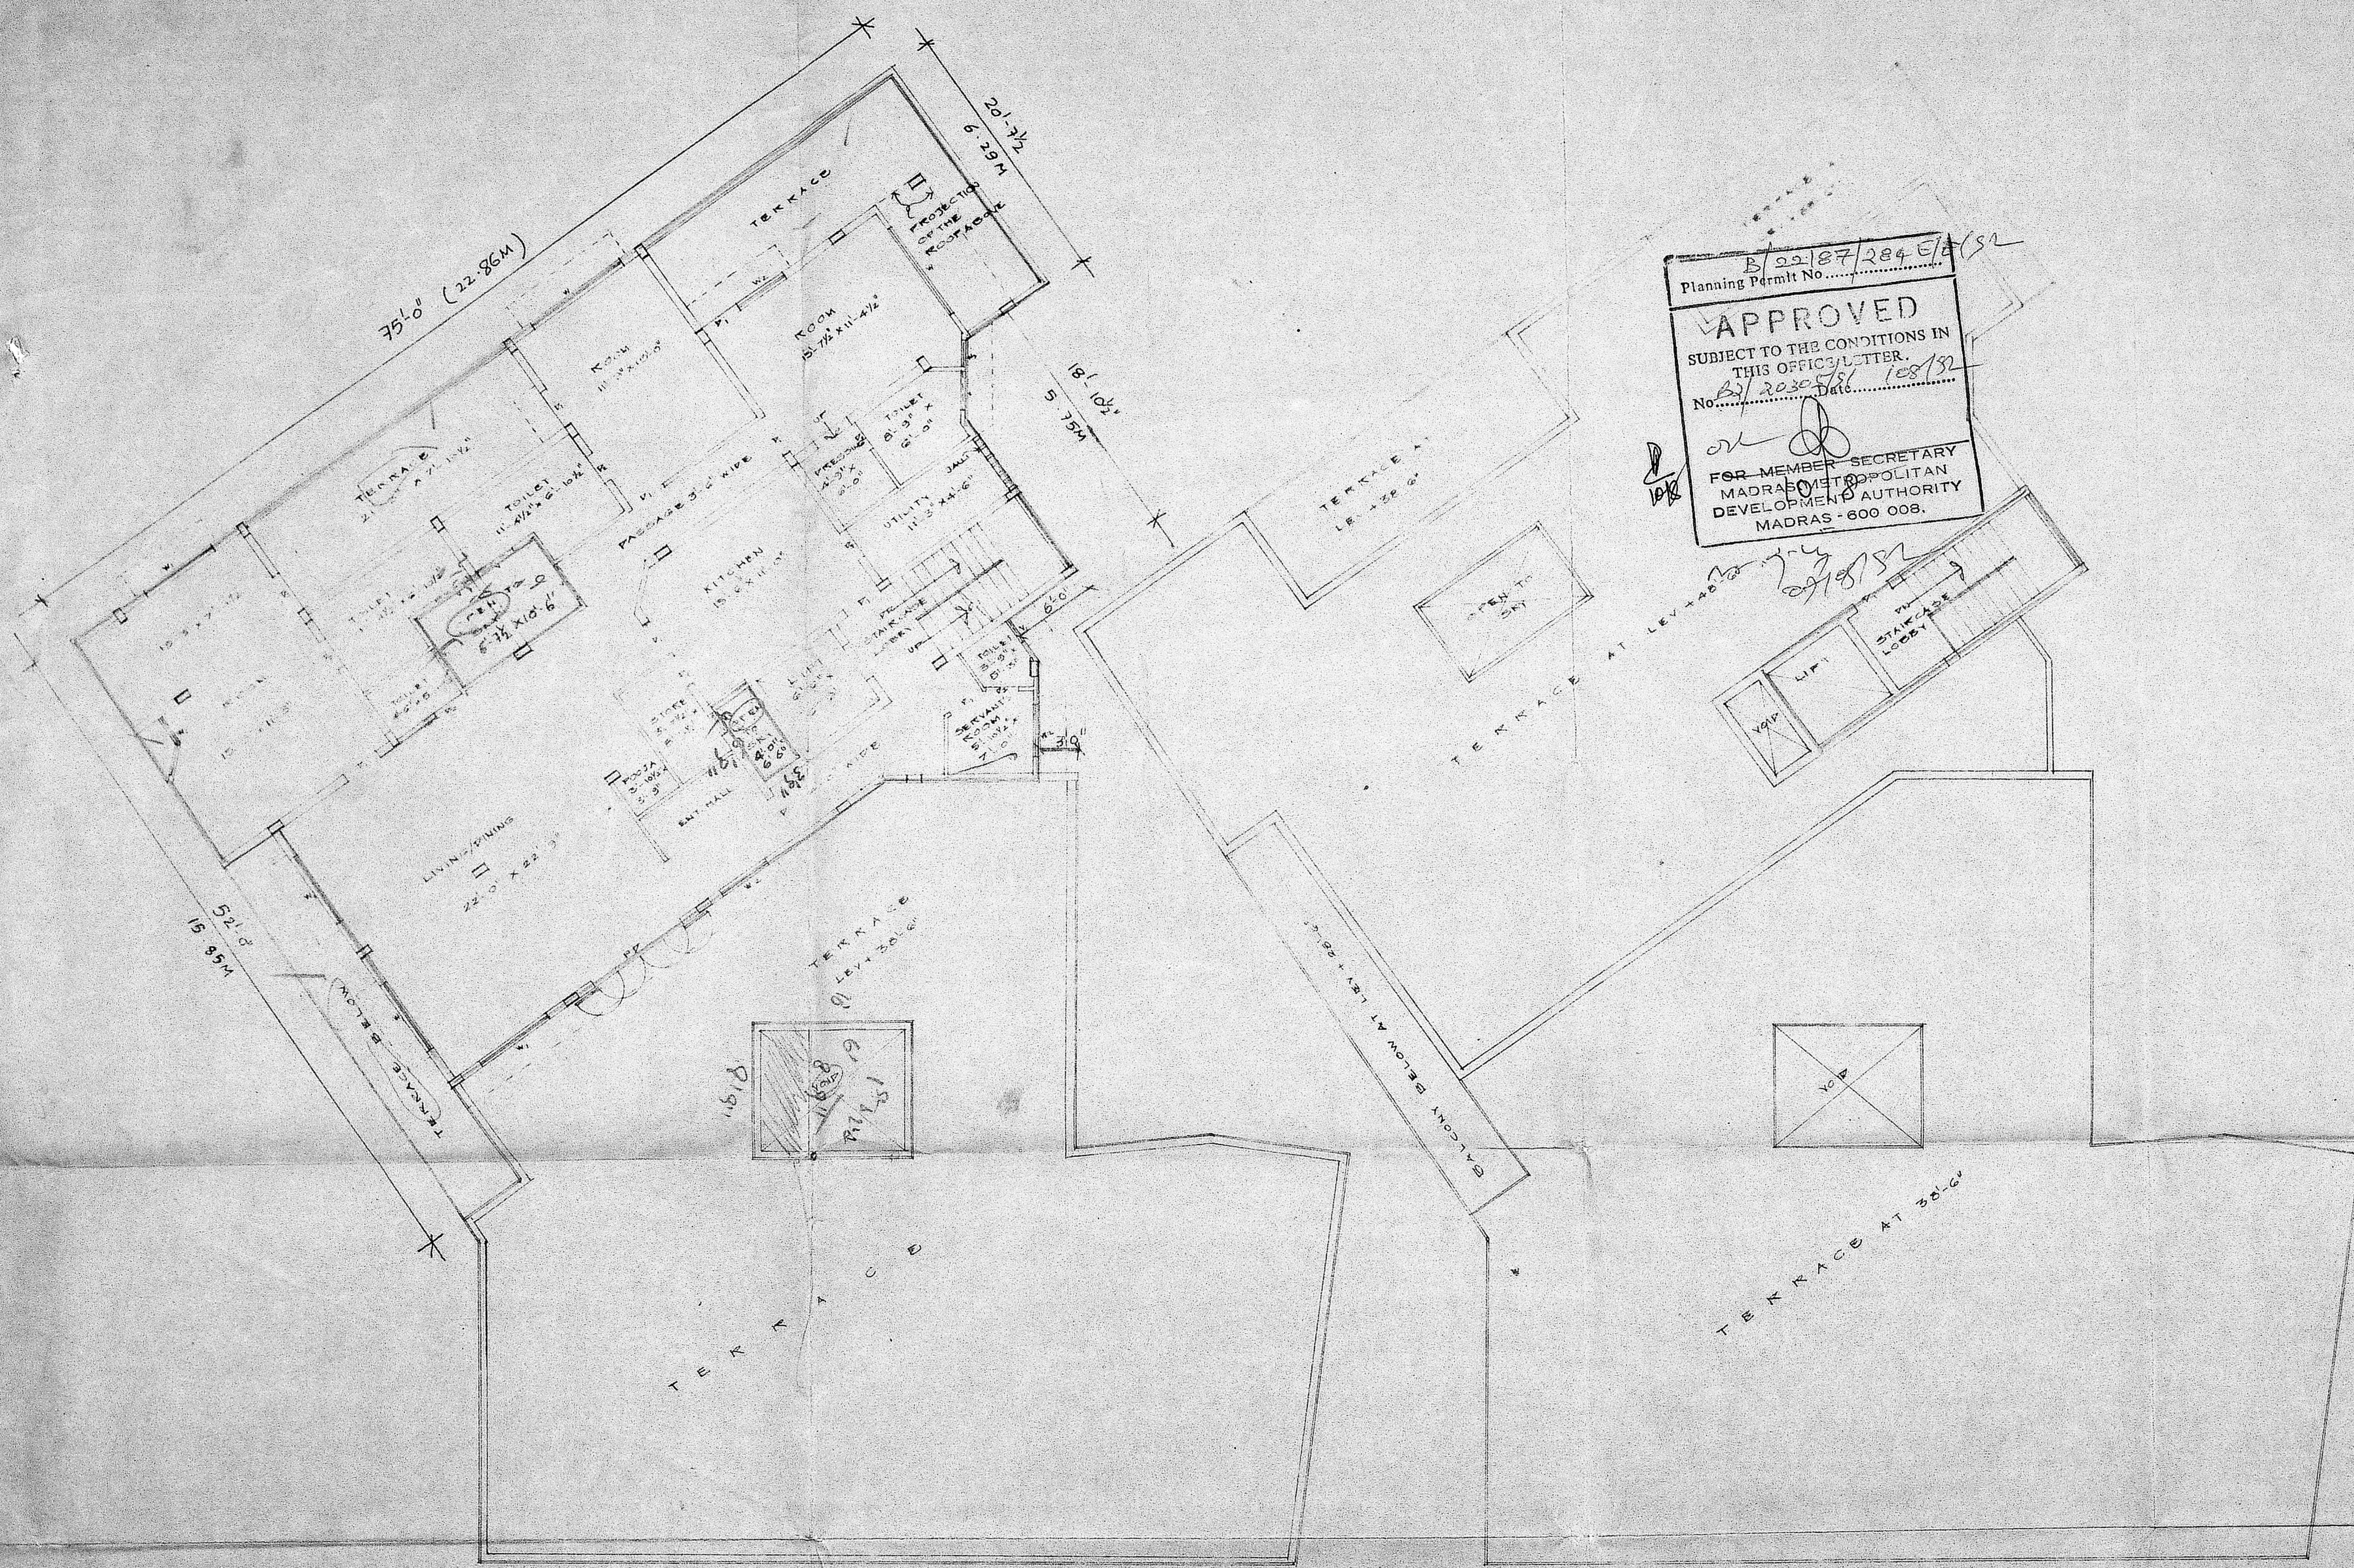

Planning Permit No. B/20287/284 E/A/52
APPROVED
 SUBJECT TO THE CONDITIONS IN
 THIS OFFICE LETTER.
 No. 23/20305/81 Date 15/8/32
 FOR MEMBER SECRETARY
 MADRAS METROPOLITAN
 DEVELOPMENT AUTHORITY
 MADRAS - 600 008.


THIRD FLOOR PLAN

TERRACE FLOOR PLAN

STAMP OF APPROVAL

M.A.B/PP NO. E/E
B2/20305/81
 S. No. 16/92
 P. No. 1006/92

AREA STATEMENT

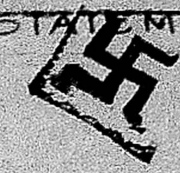

REF. PRG. NO. - AR(MD)MP/R3-A-1

BRIEF SPECIFICATION

REF. PRG. NO. - AR(MD)MP/R3-A-1

SCHEDULE OF OPENINGS

REF. PRG. NO. - AR(MD)MP/R3-A-1

PROPOSAL

PROPOSED ADDITIONAL FLOOR FOR
 COMMERCIAL COMPLEX AT PLOT
 NO. 30, 31, 32, 33 A, B, C NATHAP
 SUBEDAR KOIL ST., AND 524, 526,
 527, 528, 529 & 530, M.K.N ROAD,
 ALANDUR, MADRAS - 600 016.

OWNER'S SIGNATURE, NAME, ADDRESS

Thara
 MRS. TARABAI SURANA,
 21, VENKAT NARAYAN ROAD,
 T. NAGAR, MADRAS - 600 017.

ARCHITECT'S SIGNATURE, NAME & ADDRESS

MILIND L. NULKAR
 COUNCIL OF ARCH. REG. NO. CA/01/8345
 BANGALORE CITY CORP. REG. NO. BCC(BL)-523/A-30/85-86
 A.I.T.P.I. REG. NO. 82
 NO. 89, INFANTRY ROAD, BANGALORE - 560 001.

P. BALAKRISHNAN, B.E.
 Licensed Civil Engineer
 License Surveyor Class I, (208)
 Corporation of Madras
 64/2, Konnur High Road,
 Ayanavaram, MADRAS-23.

SCALE - 1/4" = 1'-0"
 PRG. NO. AR(MD)MP/R3-A-5

THAKKAR AND ASSOCIATES

ARCHITECTS - DESIGNERS - PLANNERS
 88/1, INFANTRY ROAD,
 BANGALORE - 560 001,
 TEL - 572334.