




REVISIONS  
 MMDA IB/PP NO. 2021/191  
 Scrutiny  
 PART I  
 PART II  
 A. 120/1802

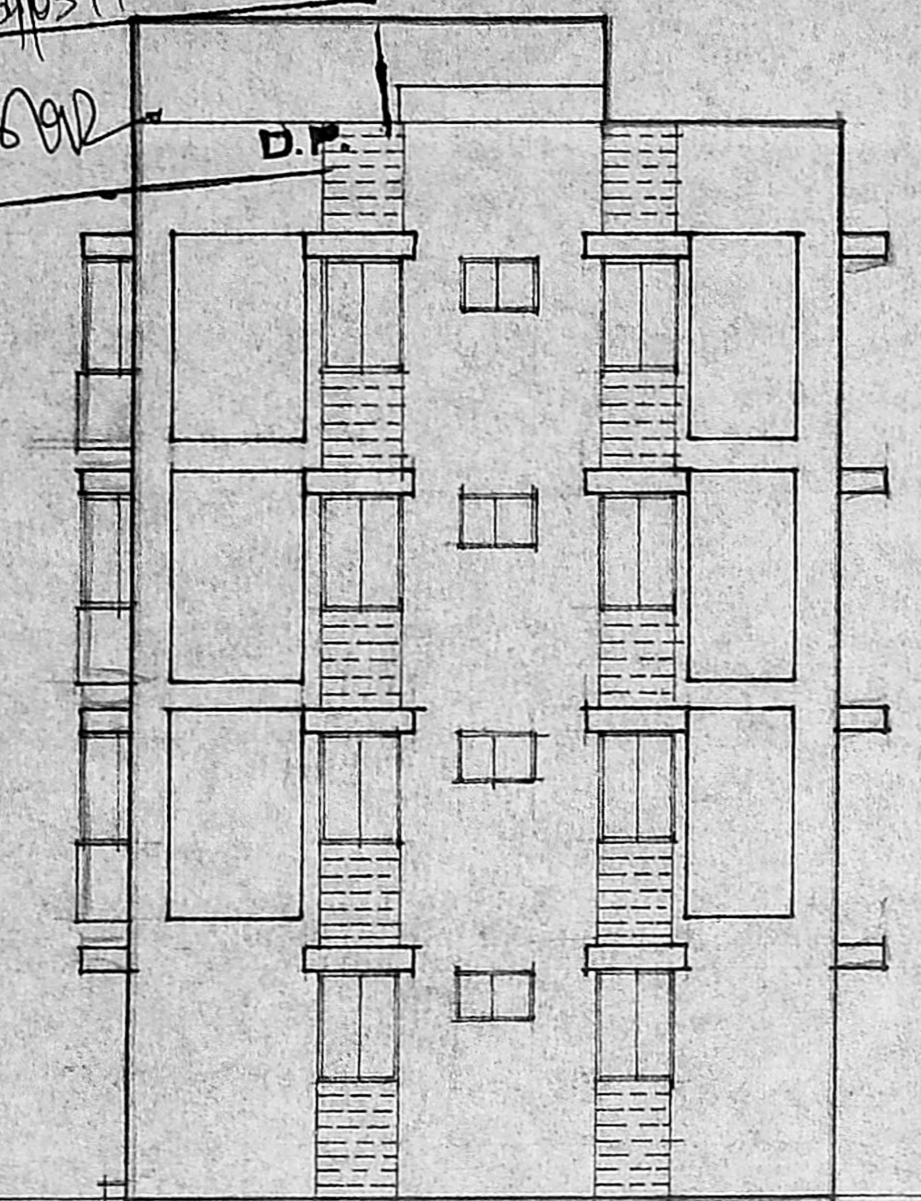


FRONT ELEVATION.

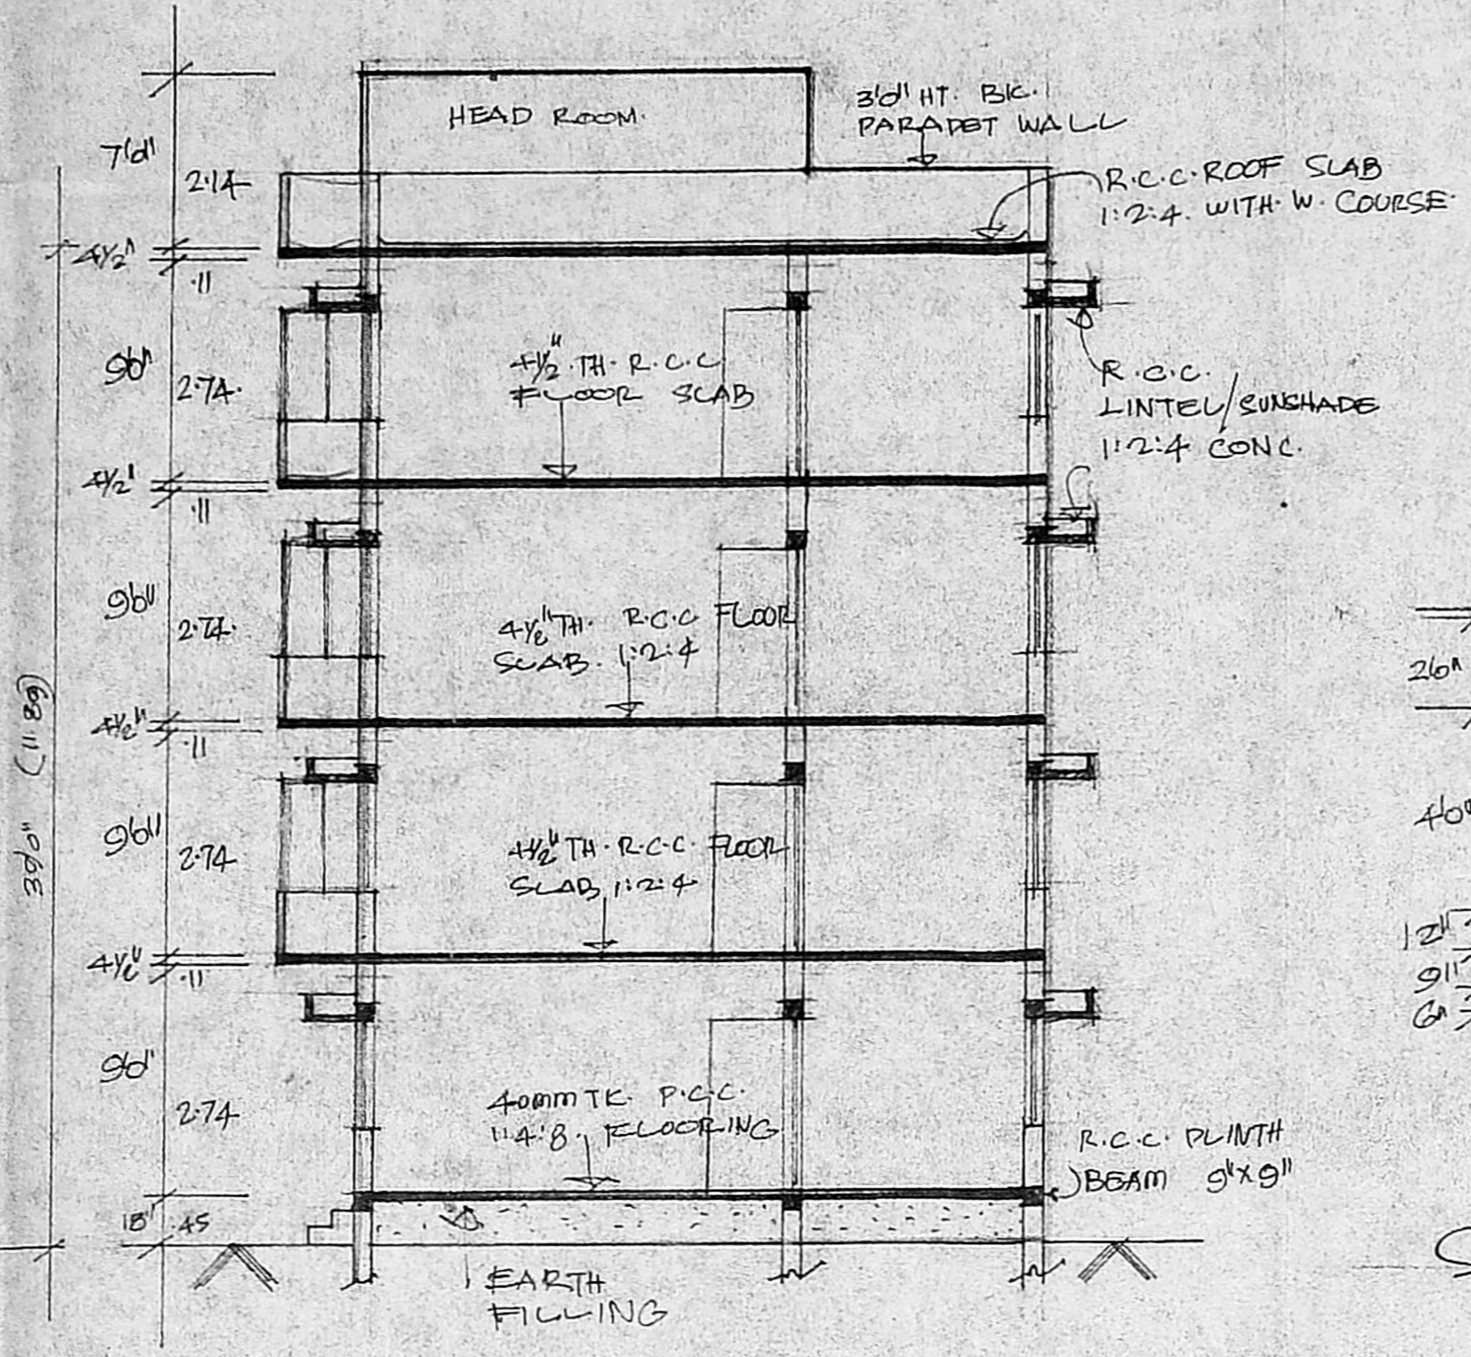


SECTION ON AA.

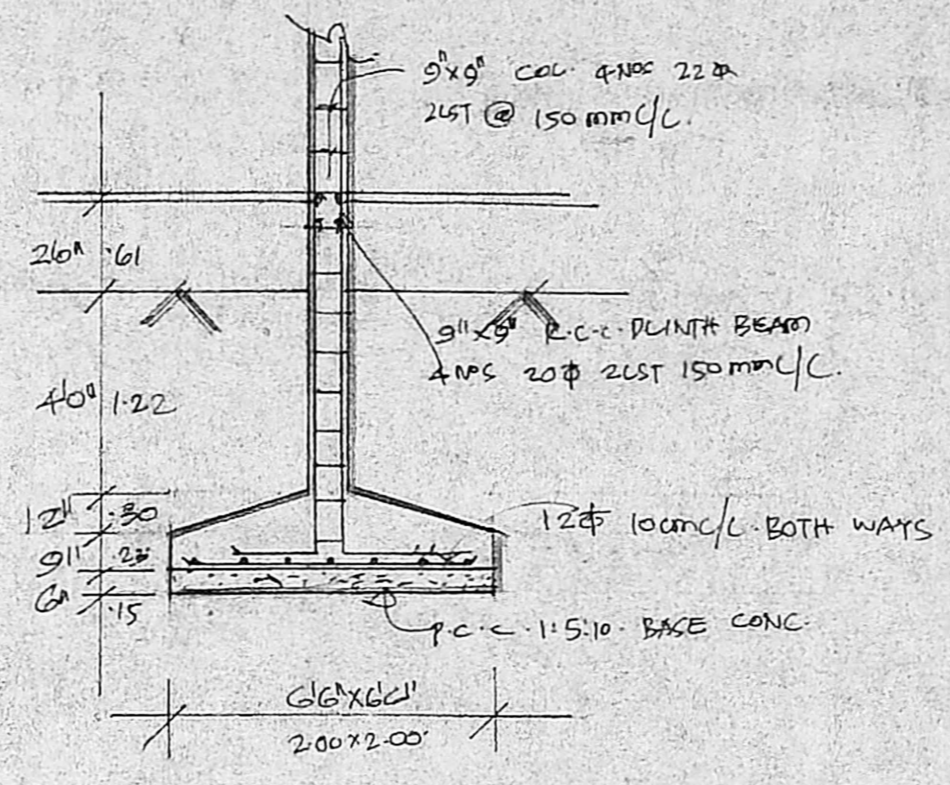

SEC. OF COLUMN FOOTING.

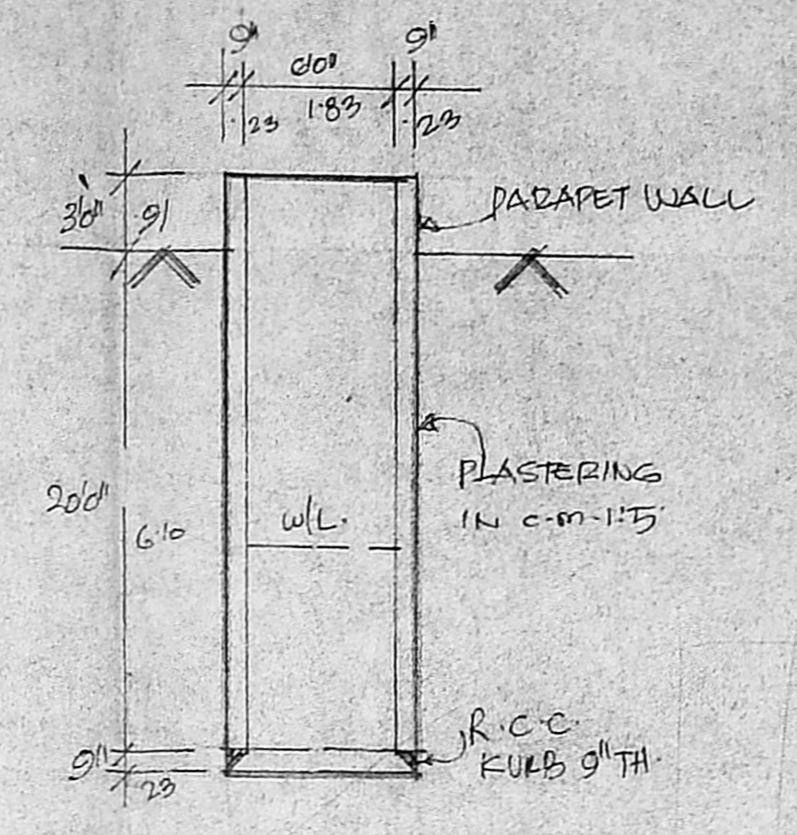

SECTION OF WELL.

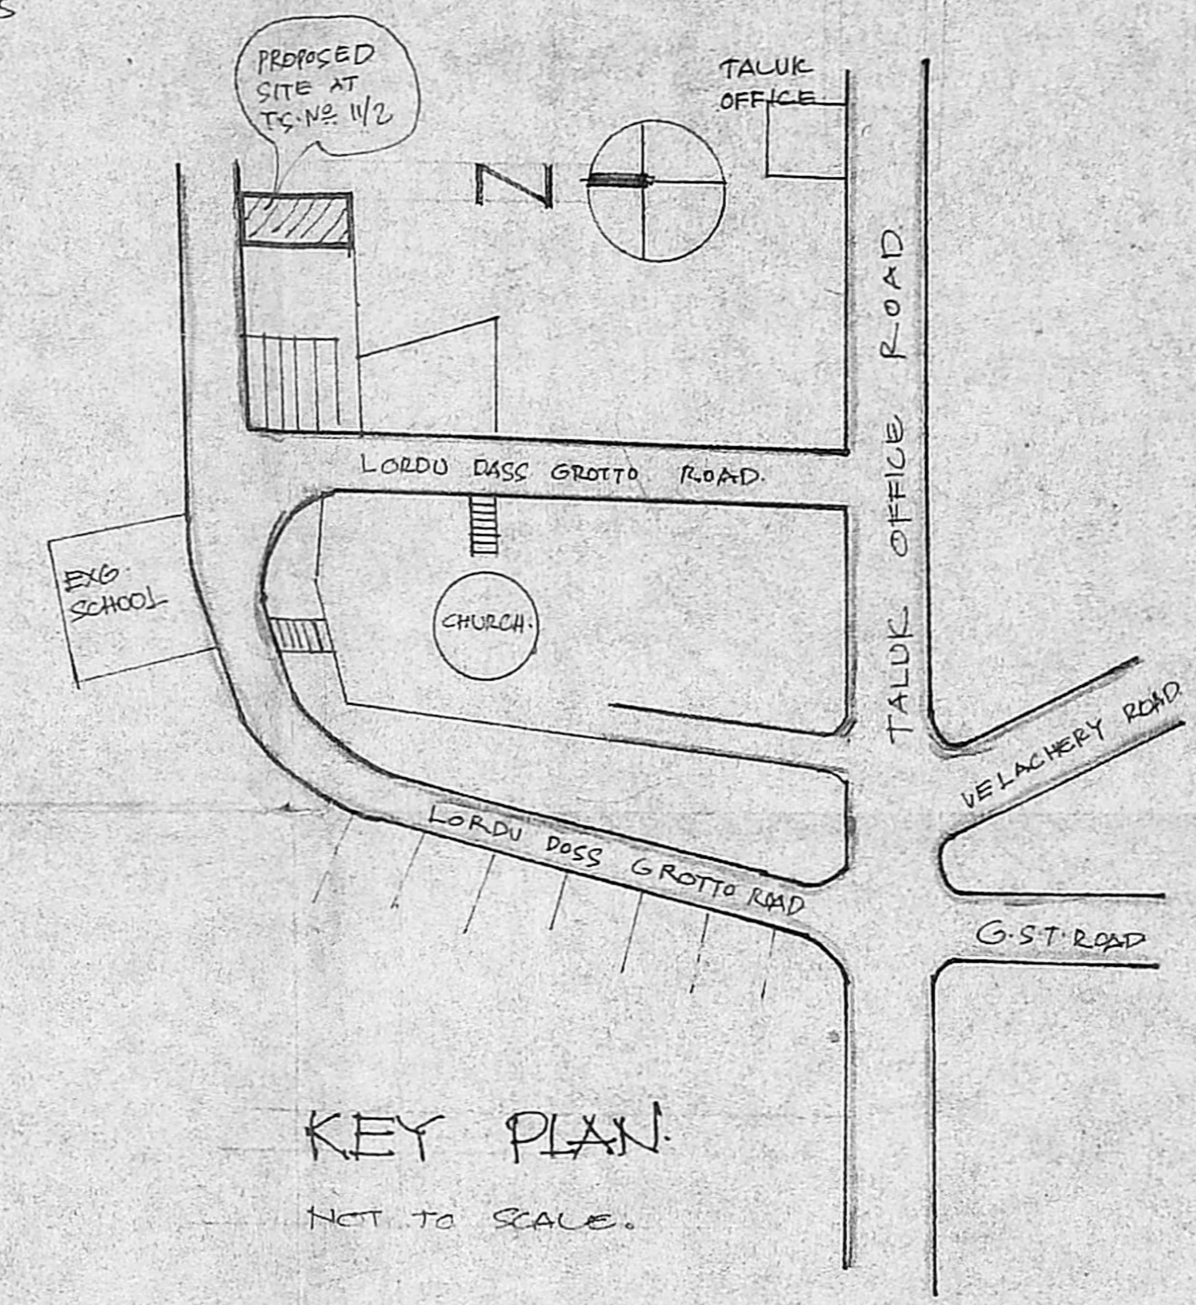

KEY PLAN.  
 NOT TO SCALE.

REVISED  
 PLAN SHOWING THE PROPOSED  
 RESIDENTIAL FLATS AT  
 T.S. No. 11/2, DOOR No. 69  
 LOURDUDOSS GROTTA ROAD,  
 VENKATAPURAM, VILLAGE,  
 LITTLE MOUNT SAIDAPET,  
 MADRAS-15.  
 CORP. DIVISION No. 139.  
 SCALE : 1:100 (60) 1"=8'0"  
 PLANNING PERMIT No: B-5124/14/188 DT 7/4/88  
 VIDE C.No B/1504/88

JOINERIES:

D	FLUSH DOOR	30" x 70"	100 x 214
D1	FLUSH DOOR	30" x 70"	0.91 x 214
D2	FLUSH DOOR	26" x 70"	0.76 x 214
W	GLAZ WINDOW	40" x 40"	122 x 137
W1	GLAZ WINDOW	30" x 40"	0.91 x 137
W2	GLAZ WINDOW	20" x 40"	0.61 x 137
W3	BAY WINDOW	60" x 40"	188 x 137
V	VENTILATOR	30" x 40"	0.91 x 137
J	JOLLY	70" x 40"	214 x 122

WIDTH OF STAIR	30"	(60)	0.91 m
TREAD	22"	(22)	0.56 m
RISER	7"	(7)	0.178 m


AREA DETAILS:

TOTAL PLOT AREA	7040.00 SQ. FT. (654.50 m <sup>2</sup> )
PRO. G-FLOOR AREA	2519.60 SQ. FT. (234.27 m <sup>2</sup> )
PRO. 1 <sup>st</sup> FLOOR AREA	2664.19 SQ. FT. (247.50 m <sup>2</sup> )
PRO. 2 <sup>nd</sup> FLOOR AREA	2664.19 SQ. FT. (247.50 m <sup>2</sup> )
TOTAL AREA	10547.98 SQ. FT. (976.58 m <sup>2</sup> )


PROPOSED  
 ROAD  
 BOUNDARY

OWNER'S SIGN


S. Parthasarathy  
 LICENCED SURVEYOR  
 SURV. CLASS I  
 Corporation of Madras  
 LICENCE No. 52

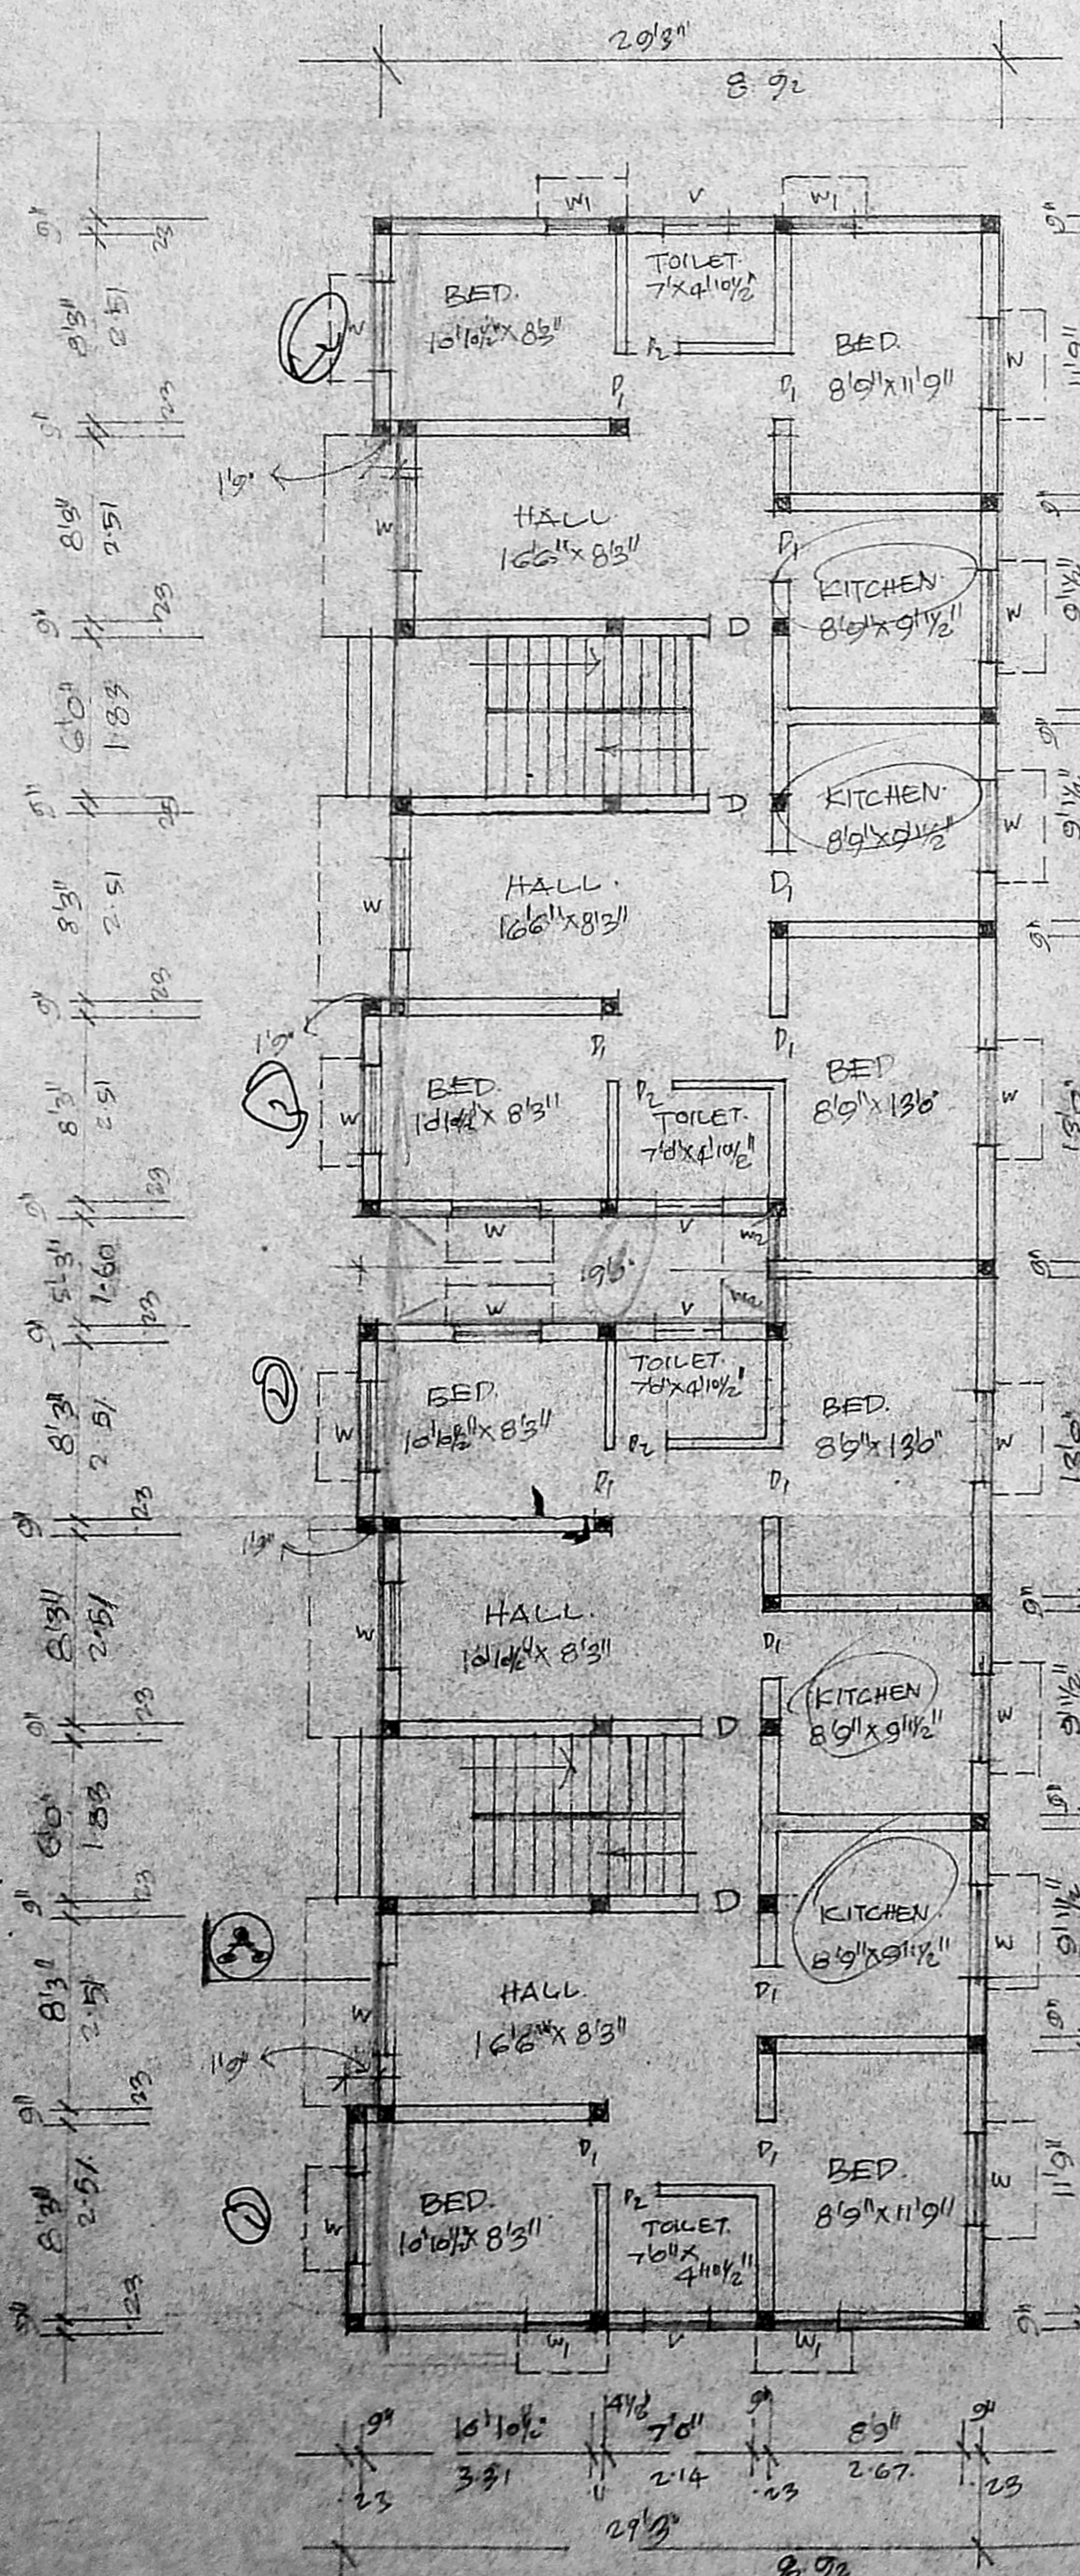


GROUND FLOOR PLAN.

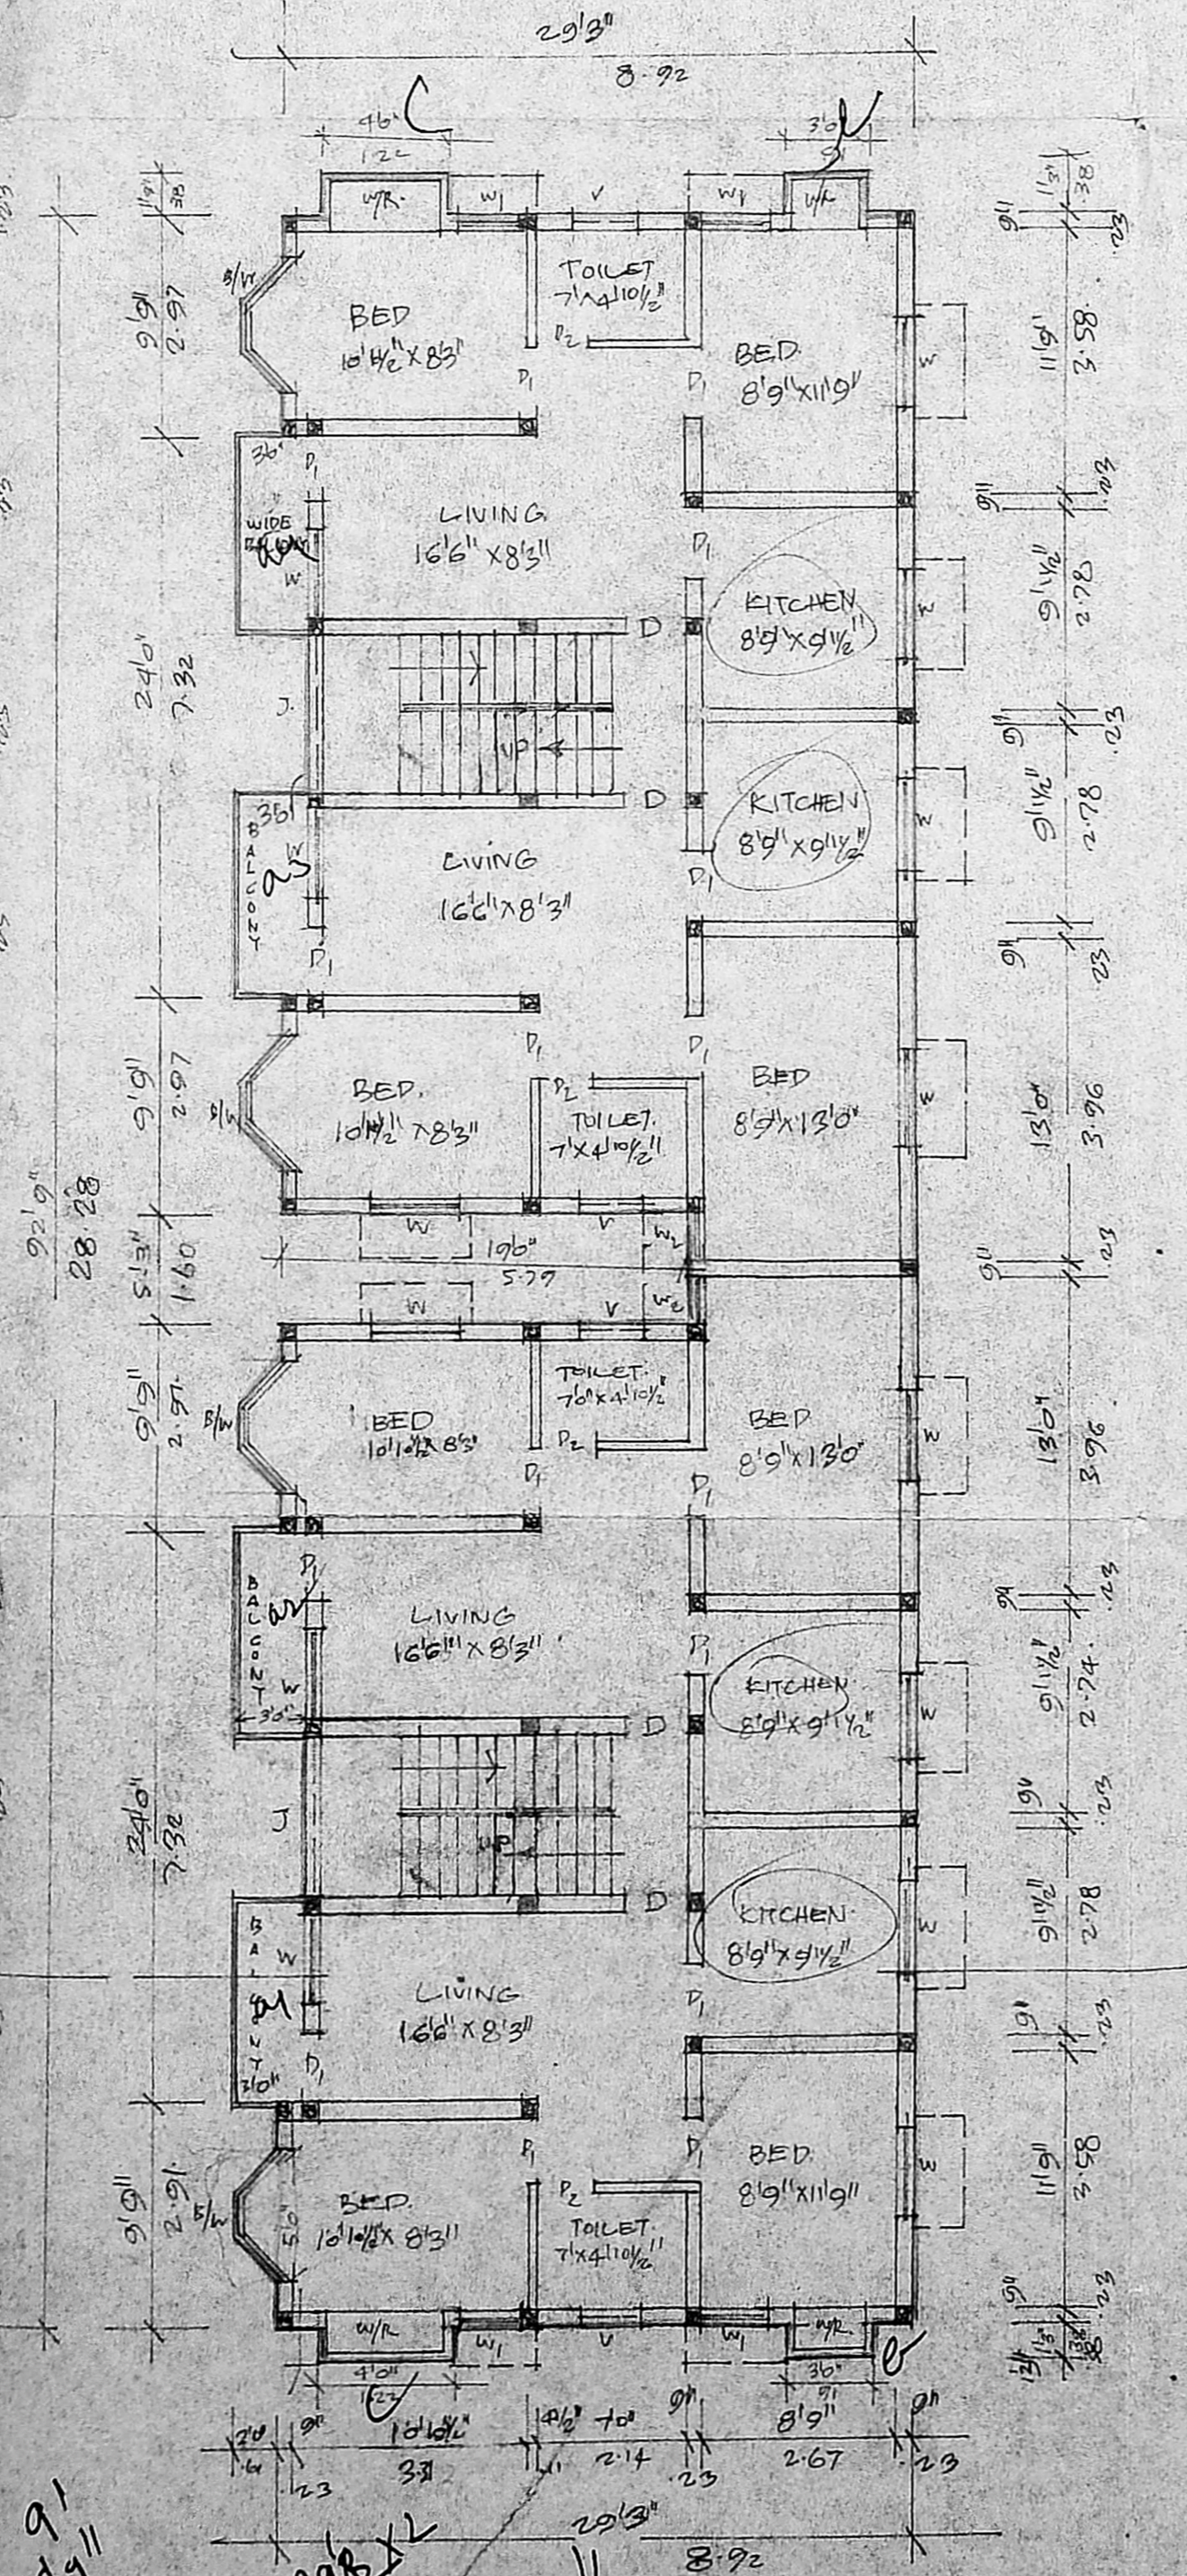

TYPICAL FLOOR PLAN FOR 1<sup>st</sup>, 2<sup>nd</sup> FLS.

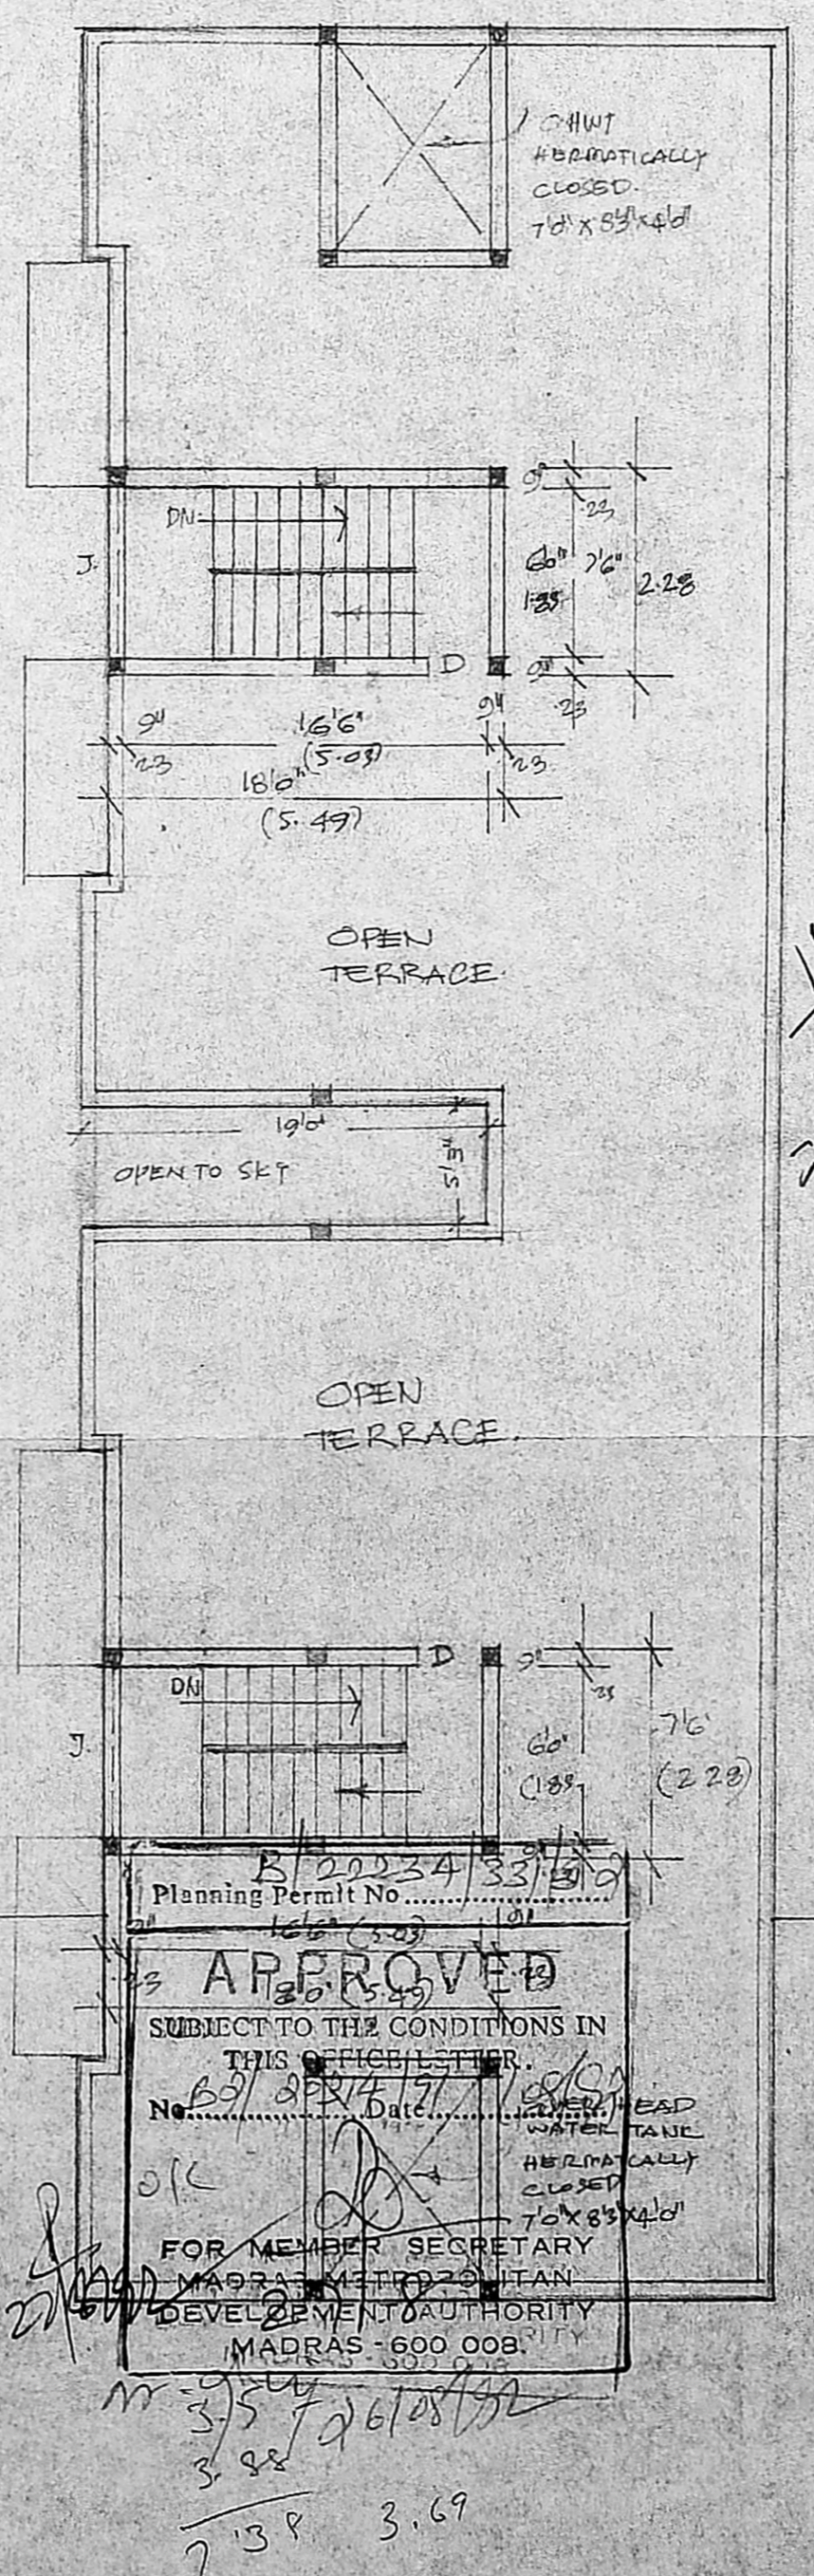

TERRACE FLOOR PLAN.

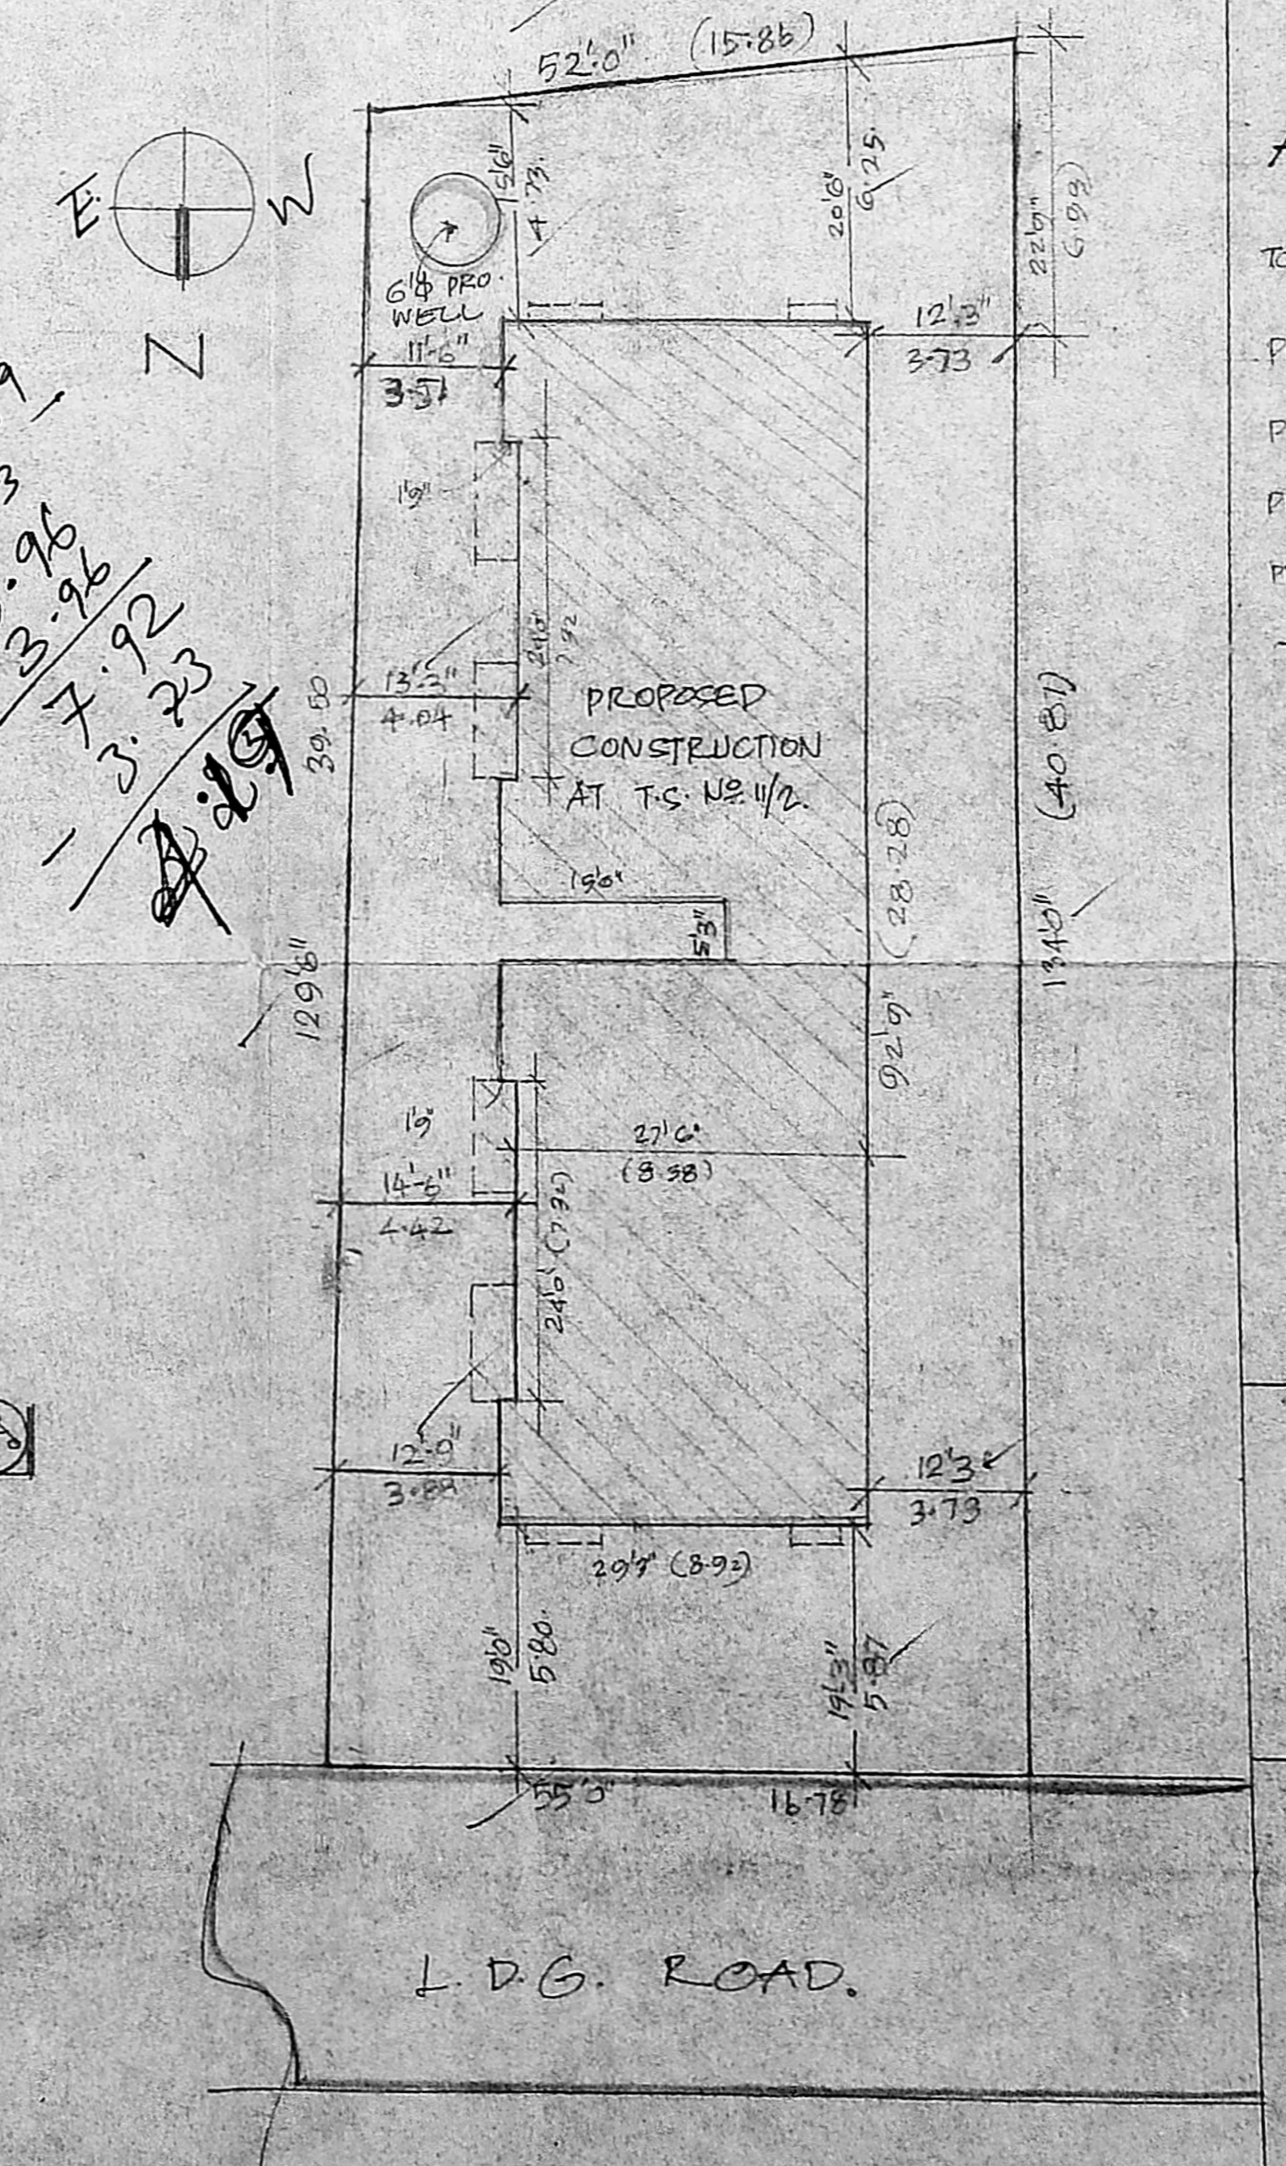

SITE PLAN.  
 SCALE: 1/1600 (60) 1:1000

APPROVED  
 SUBJECT TO THE CONDITIONS IN  
 THIS PERMIT  
 No. 20224/33/19/19  
 Planning Permit No. 20224/33/19/19  
 FOR MEMBER SECRETARY  
 MASSA METROPOLITAN  
 DEVELOPMENT AUTHORITY  
 MADRAS-1600008