




FRONT ELEVATION

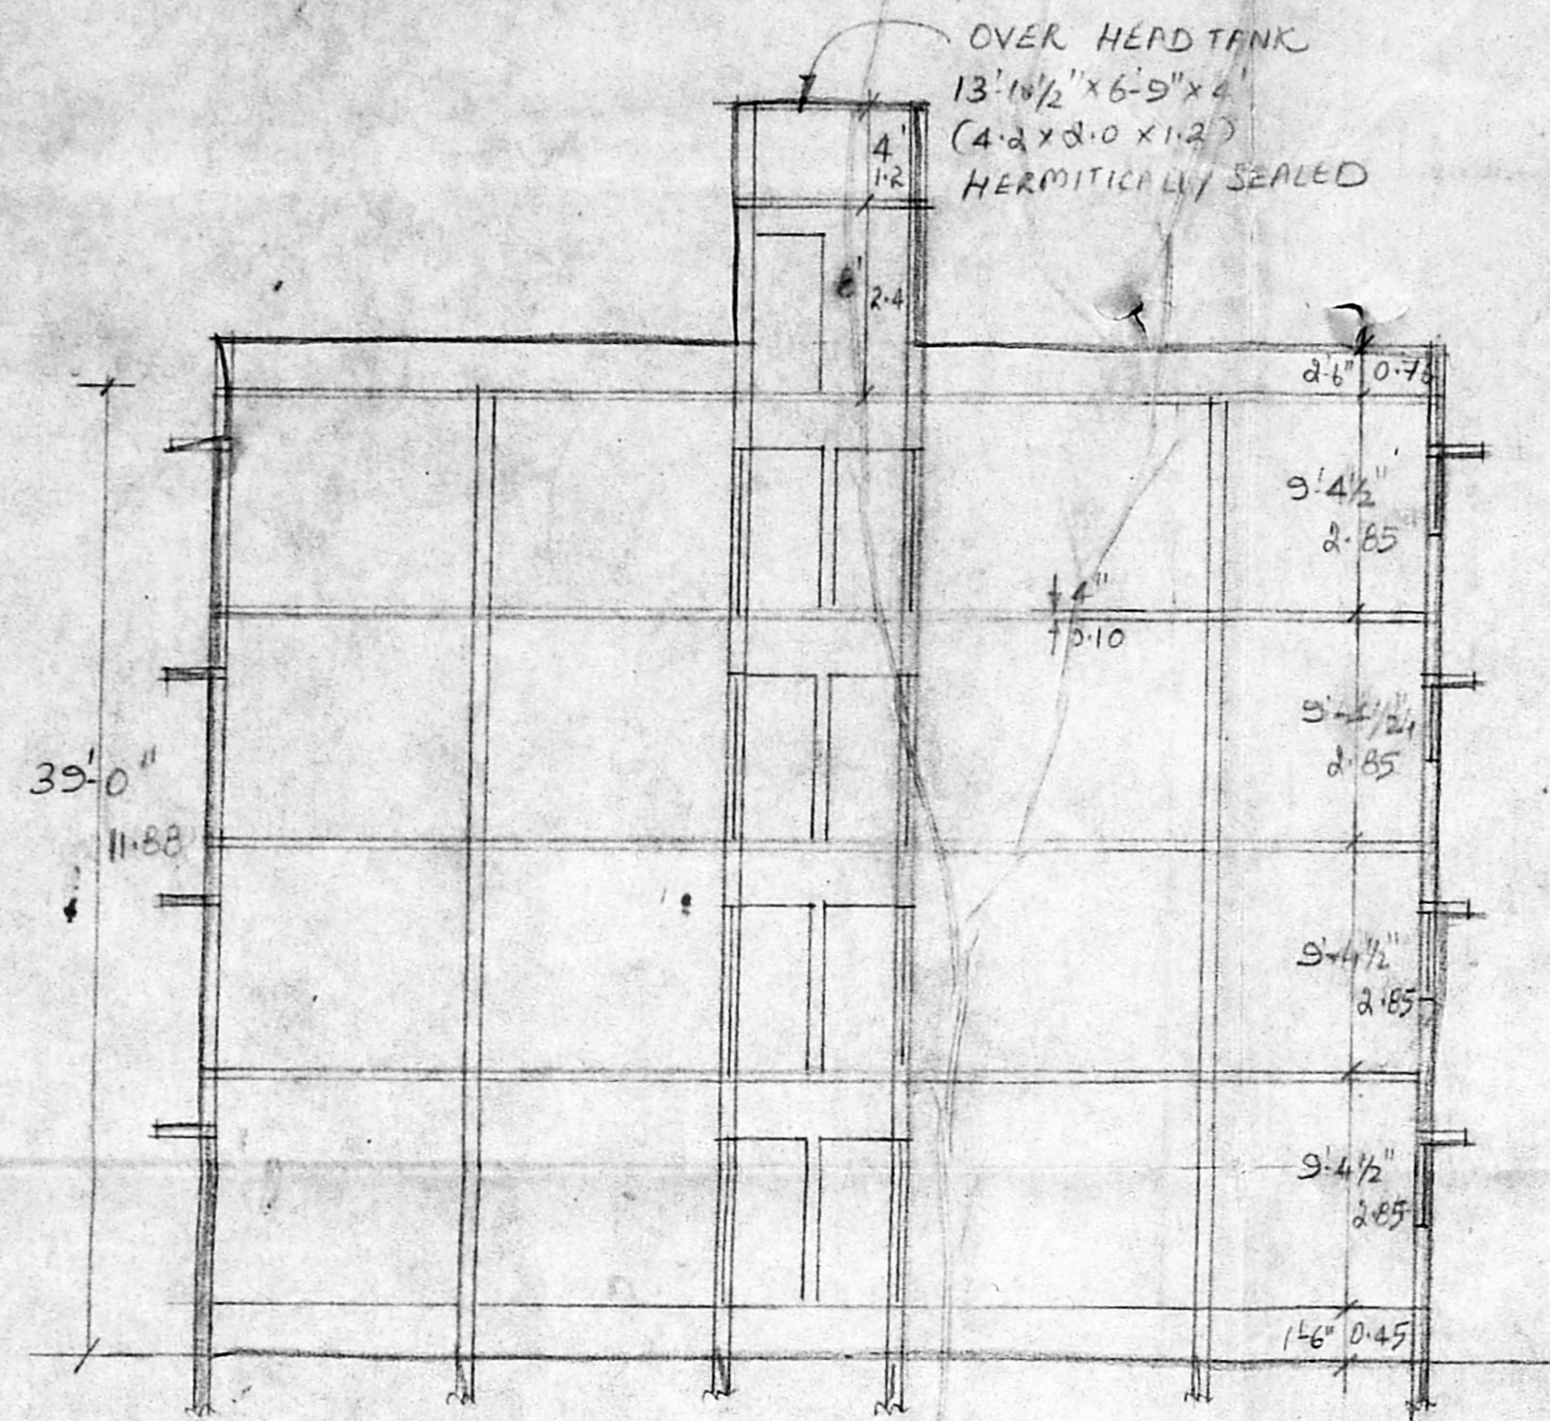


SECTION ON-AB

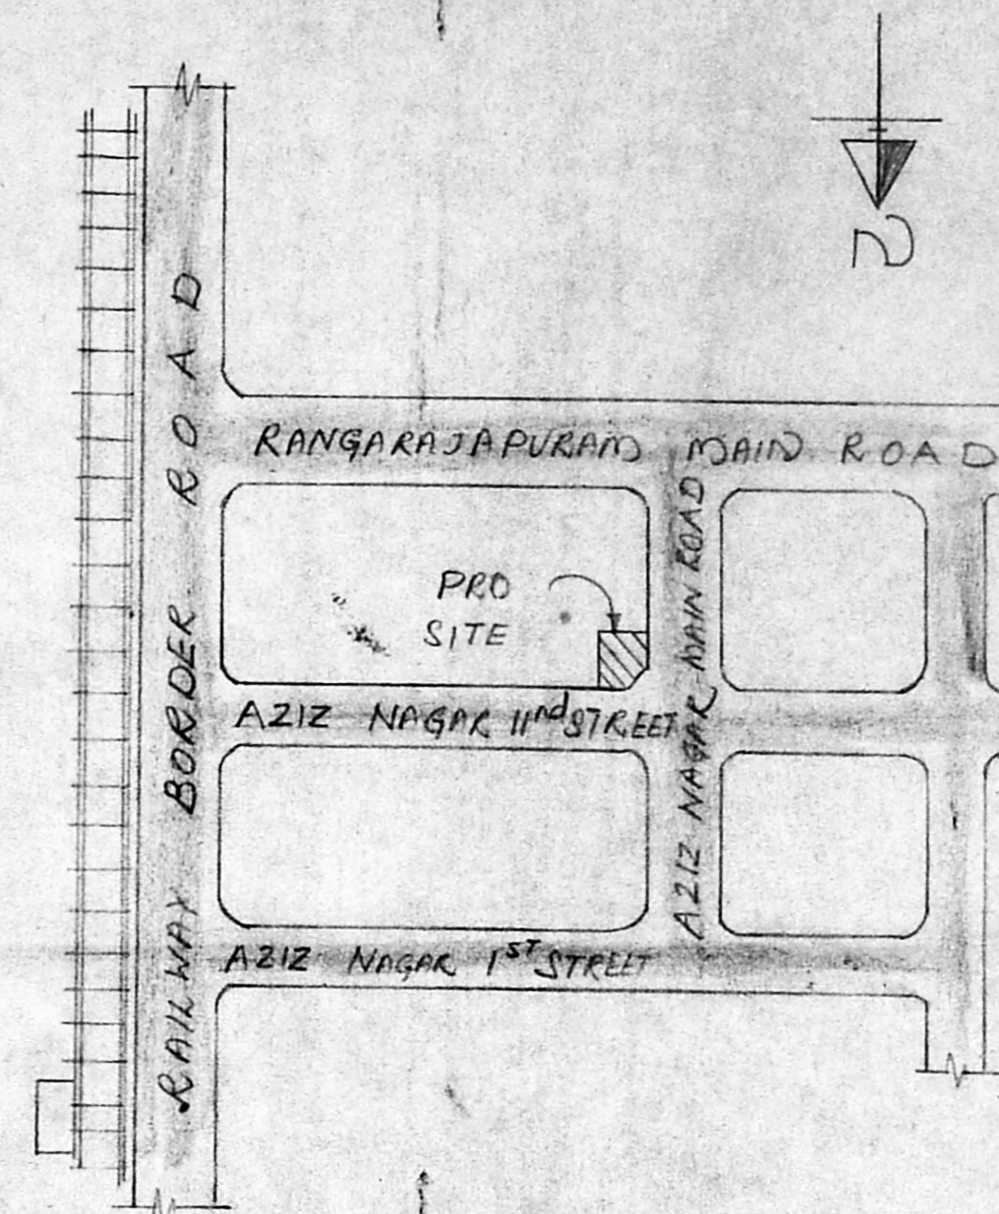


KEY PLAN (N.T.S)

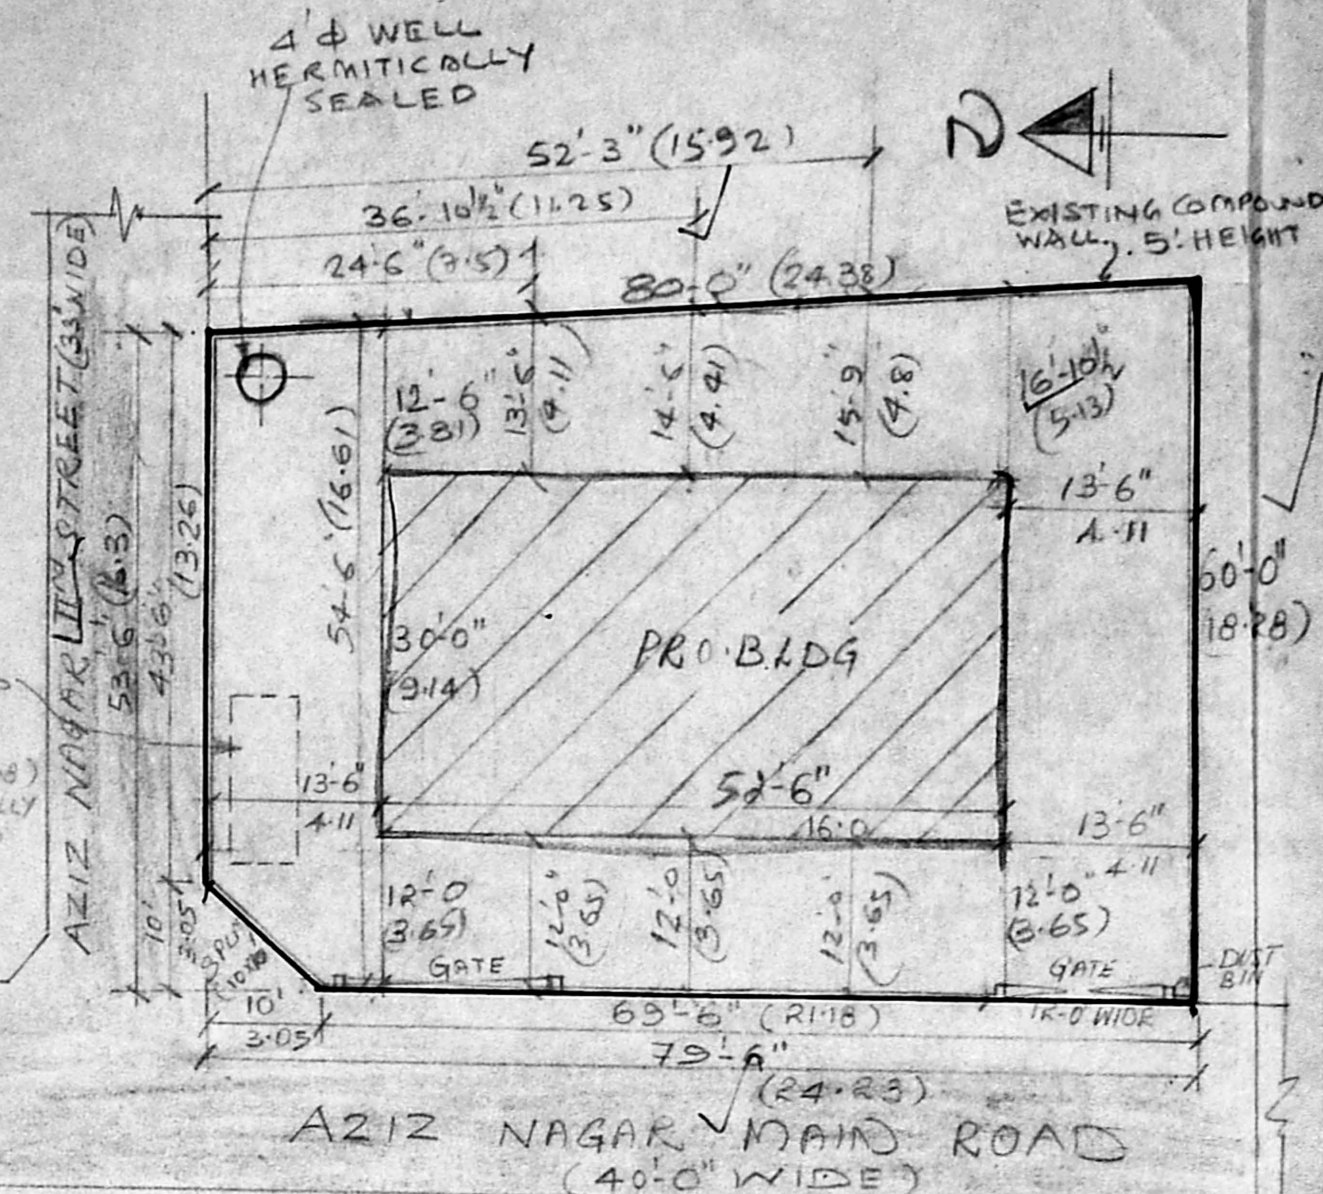


SITE PLAN (1:200)

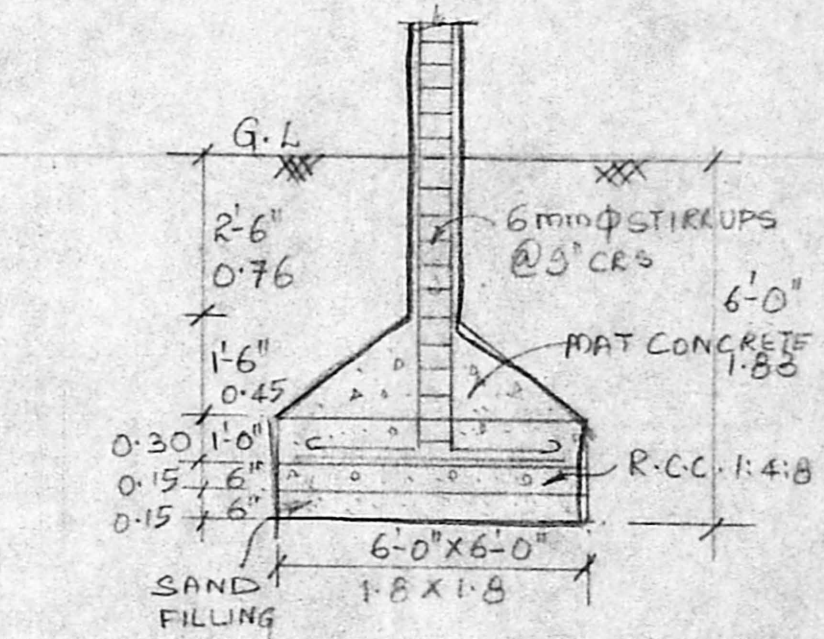


COLUMN DETAIL

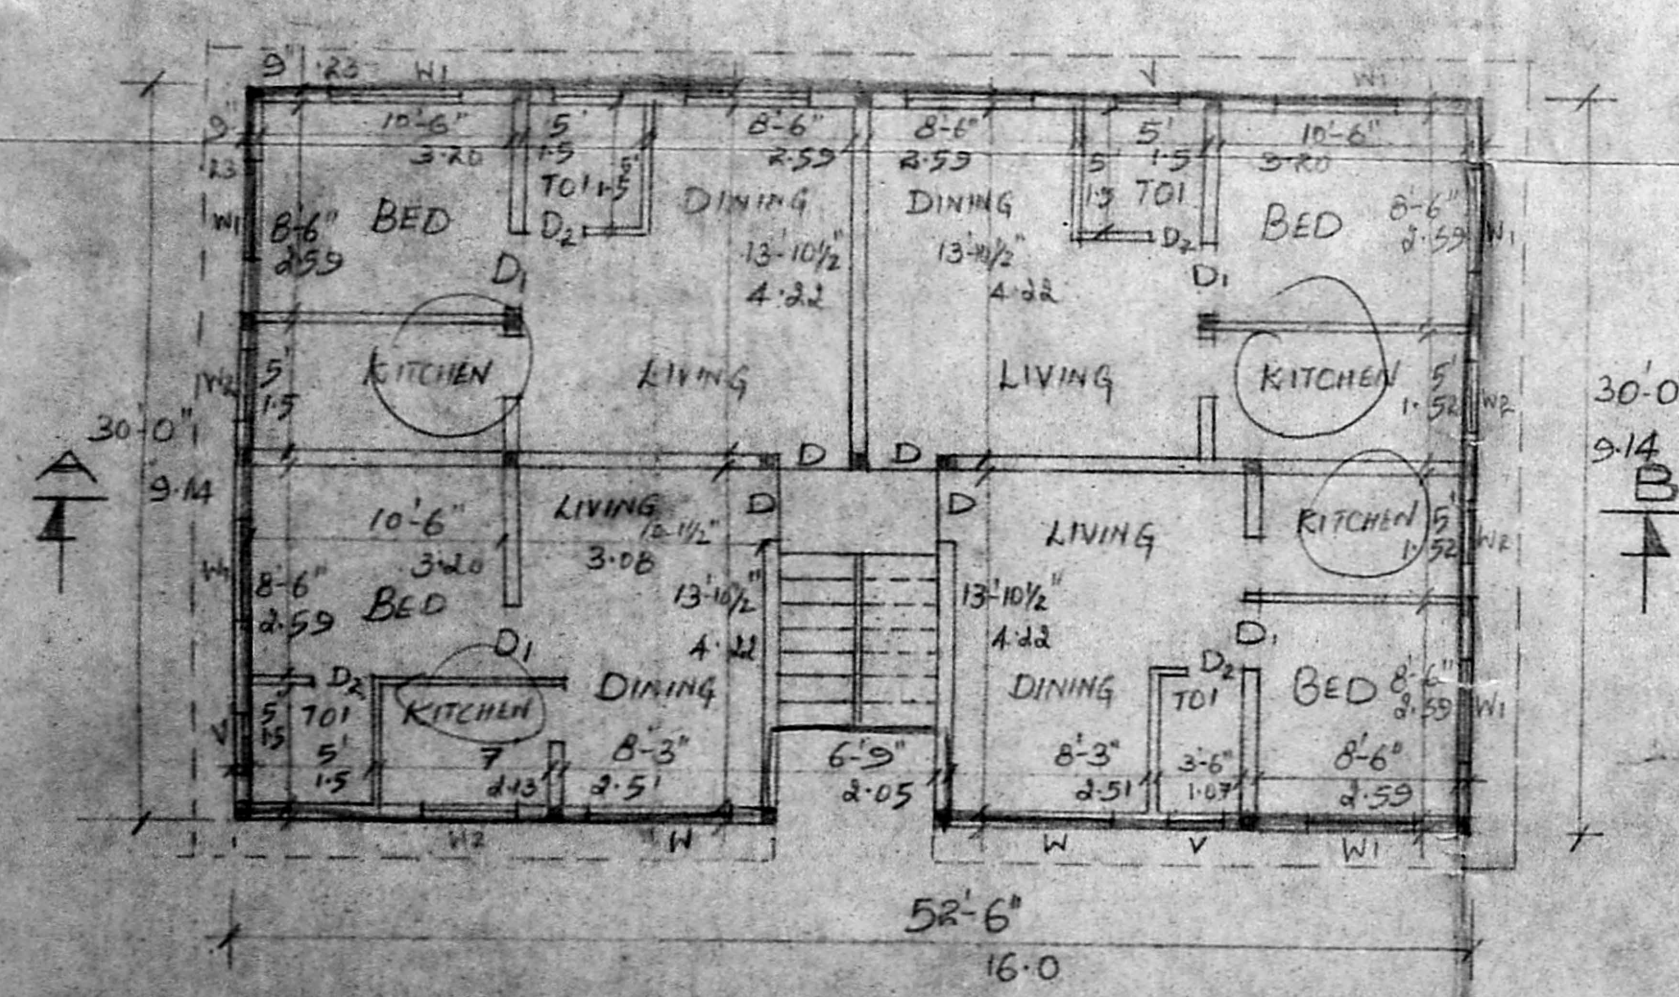

GROUND FLOOR PLAN  
(SANCTIONED No: 3108/91  
Dt: 16-5-91)

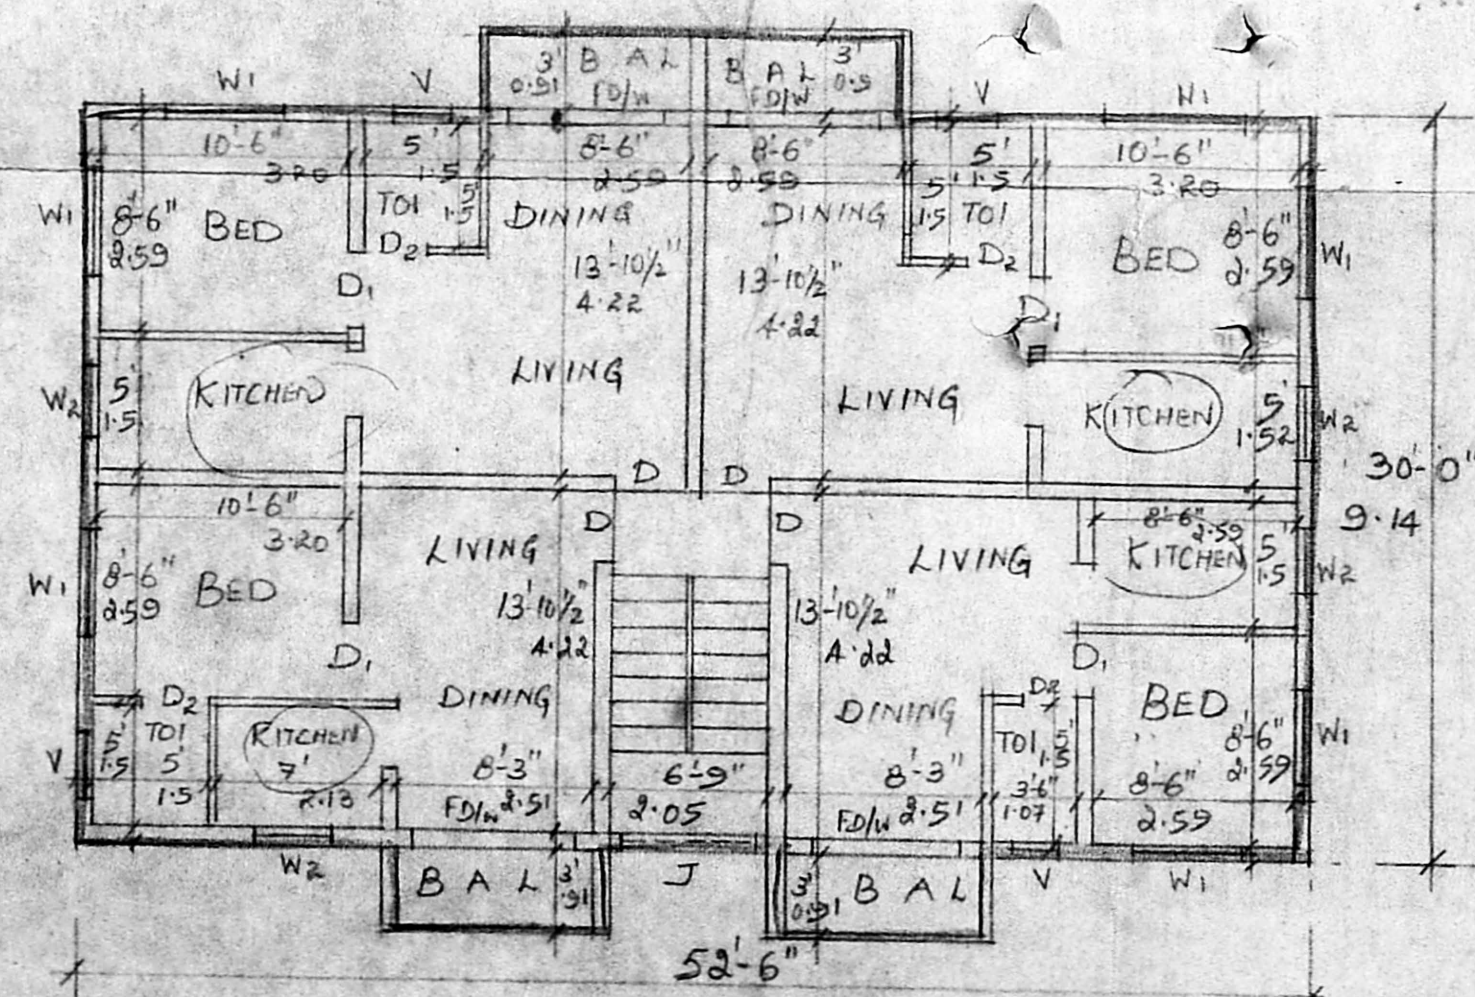

TYPICAL FLOOR PLAN OF  
FIRST, SECOND & THIRD FLOOR

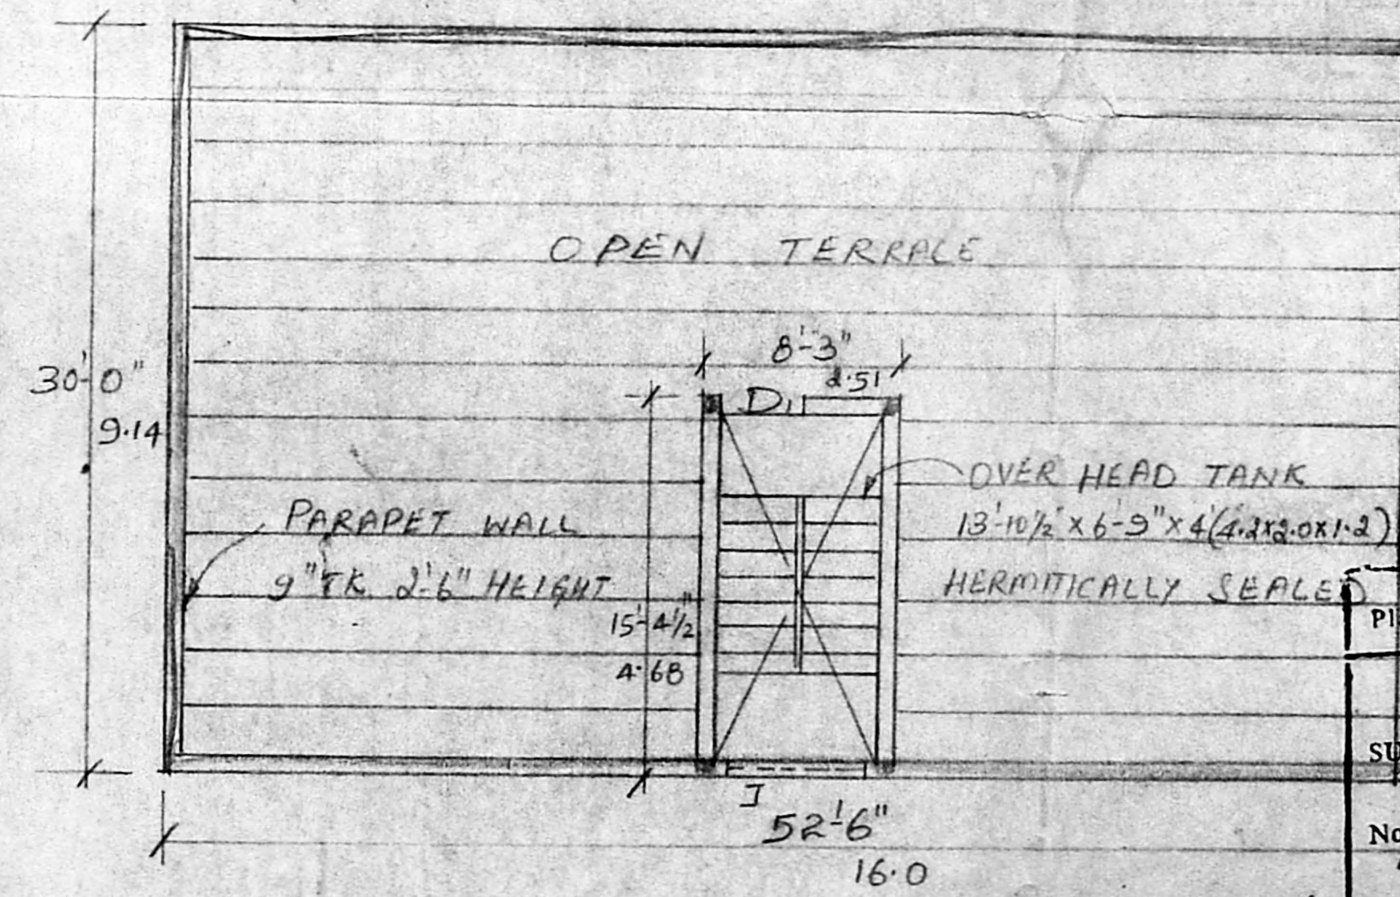

TERRACE FLOOR PLAN

APPROVED

SUBJECT TO THE CONDITIONS IN  
THIS OFFICE LETTER  
No. 10913/11/91  
Date: 11-8-91

FOR MEMBER SECRETARY  
IN T.R.S. METROPOLITAN  
DEVELOPMENT AUTHORITY  
MADRAS - 600 008.

COLOUR INDEX

PROPOSED	RED
BOUNDARY	BLACK
ROAD	GREEN

AREA STATEMENTS

	IN SQFT	IN SQ.MT
PLOT AREA :	4456	414.12
GROUND FLOOR :	1575.0	146.37
FIRST FLOOR :	1687.8	156.86
SECOND FLOOR :	1687.8	156.86
THIRD FLOOR :	1687.8	156.86
TOTAL	6638.4	616.95
F.S.I	: 1.49	

SCHEDULE OF JOINERY

D DOOR	3'-3" x 7'-0"	1.00 x 2.13
D1 DOOR	3'-0" x 7'-0"	0.91 x 2.13
D2 DOOR	2'-6" x 7'-0"	0.76 x 2.13
W WINDOW	6'-0" x 4'-0"	1.8 x 1.2
W1 WINDOW	4'-0" x 4'-0"	1.2 x 1.2
W2 WINDOW	4'-0" x 3'-0"	1.2 x 0.91
V VENTILATOR	3'-0" x 2'-0"	0.91 x 0.60
J JALLY	4'-0" x 4'-0"	1.21 x 1.21
FDW FRENCH DOOR WINDOW	7'-0" x 7'-0"	2.13 x 2.13

SPECIFICATIONS

COLOUMN FOUNDATION  
FLOORING IN C.C. 1:2:4 AND FINISHED OVER WITH MOSAIC TILES OVER RIVER SAND FILL  
R.C.C. BEAMS 3" X 12" SIZE  
PLASTERING IN CM 1:4 12MM TH  
BRICK WORK IN CM 1:6  
R.C.C. LINTEL AND SUNSHADE  
R.C.C. ROOF SLAB IN C.C. 1:2:4 4 1/2" TH OVER HEAD TANK 13'-10 1/2" X 6'-9" X 4" (4.2 X 2.1 X 1.2)

REVISED PLAN SHOWING PROPOSED  
RESIDENTIAL FLATS AT DOOR  
NO. 17, AZIZ NAGAR 11<sup>th</sup> STREET  
S.NO: PAIMASH NO: 495, 493  
KODAMBAKKAM, MADRAS-24.

SCALE 1:100, 1:200

FOR MEMBER SECRETARY  
IN T.R.S. METROPOLITAN  
DEVELOPMENT AUTHORITY  
MADRAS - 600 008.

L. SURVEYOR

POWER AGENT