



SCHEDULE OF JOINERY

TYPE	DESCRIPTION	SIZE
D ₁	DOOR	0.76 X 1.98
D	DOOR	0.91 X 1.98
W ₁	WIND. NO. 1	0.91 X 1.22
W ₂	WIND. NO. 2	1.52 X 1.37
W ₃	WIND. NO. 3	1.83 X 1.37
V	VEILING	0.61 X 0.61

NOTE: ALL DIMENSIONS ARE IN METRE SPECIFICATIONS AS PER N.B.C

REFERENCE: PROPOSED ROAD BOUNDARY EXISTING


AREA STATEMENT: PLOT AREA = 409.73 sqm

ADDRESS: PROPOSED RESIDENCIAL FLATS AT Door No:4, 7th Street, T.S.No:40, R.S.No:6/6 and 2/8 of Ward No:25, BLock No:31, S.No:6/10 (Part) and 20/11(Part) Ward 'B', of Nanganallur Village, Alandur Municipality, Saidapet Taluk, Madras 600061.


OWNER: DATE: 15-10-01 SCALE: 1:100

ARCHITECTS: **suren associates**


M.M.SURENDRAN, M.Arch.(ILT), M.T.P., M.I.P.A., M.C.A., P.M.G. COMPLEX, 57, SOUTH USMAN ROAD,

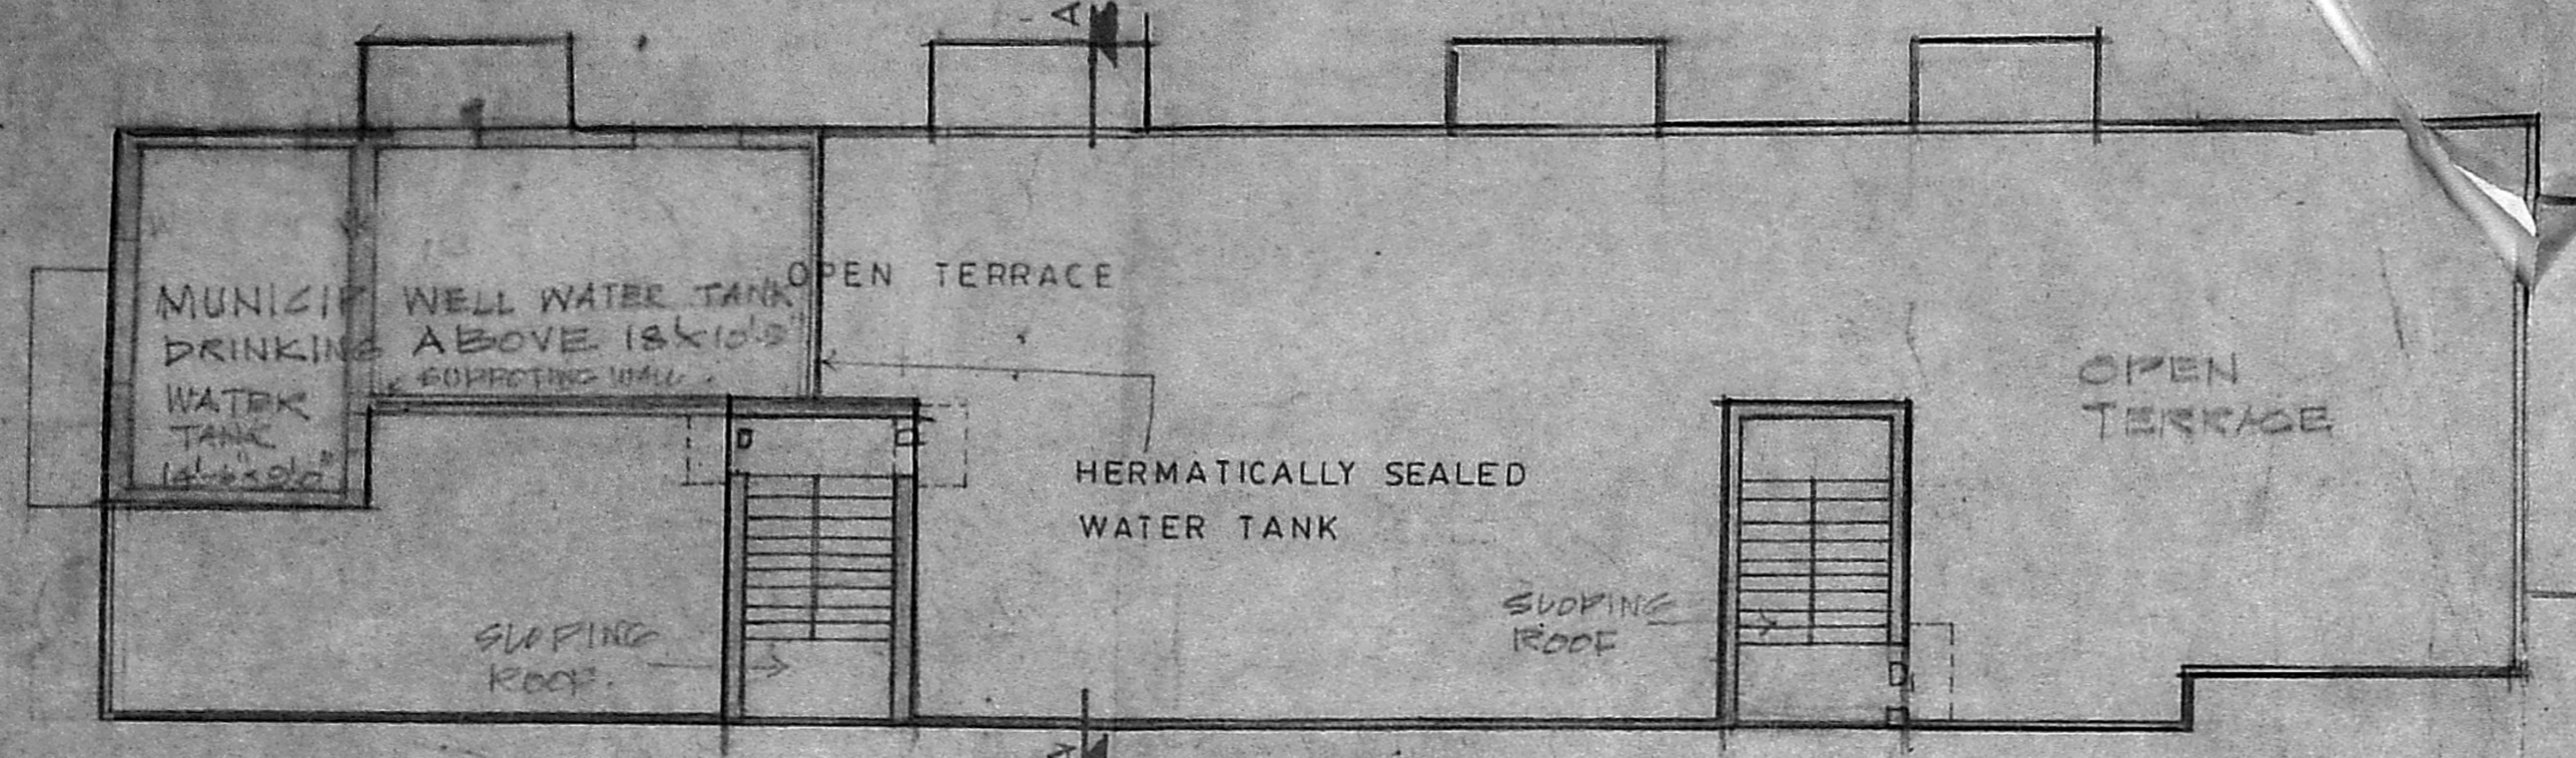


TERRACE PLAN

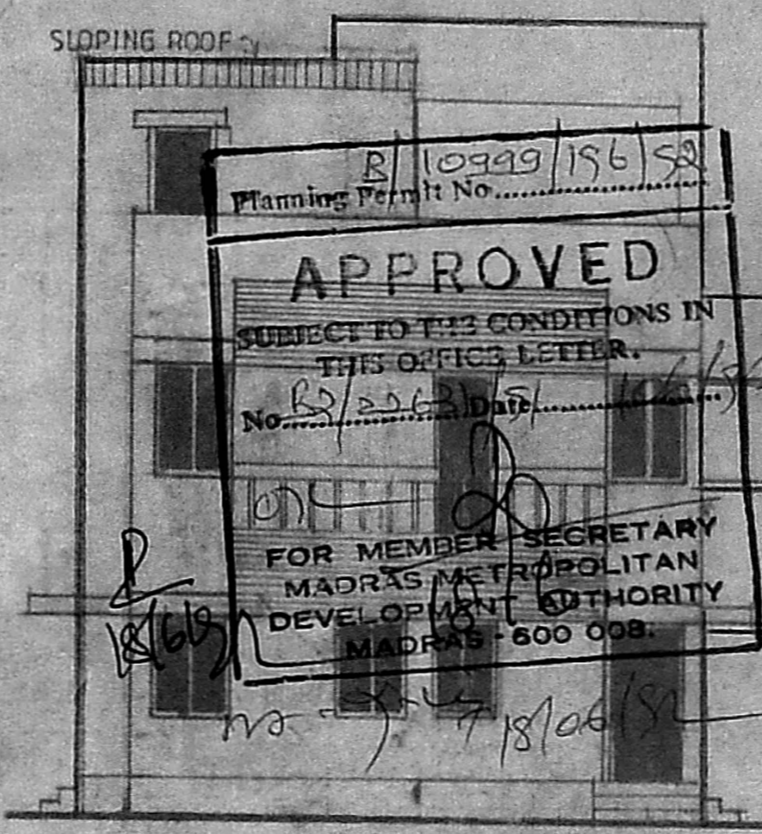

ELEVATION

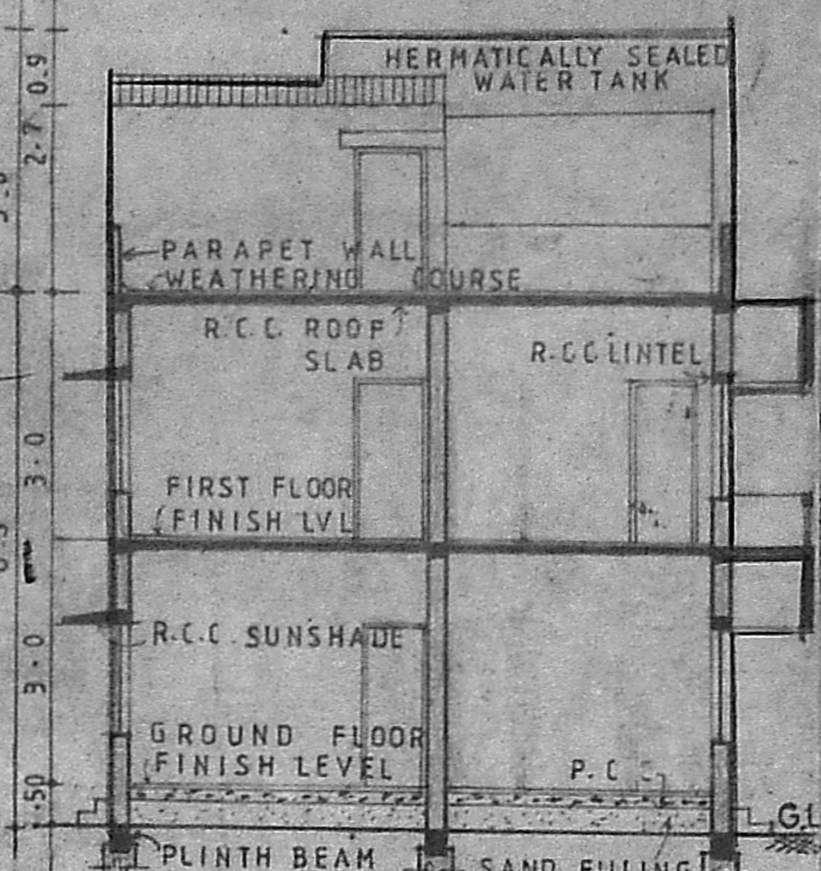


SECTION AT-AA

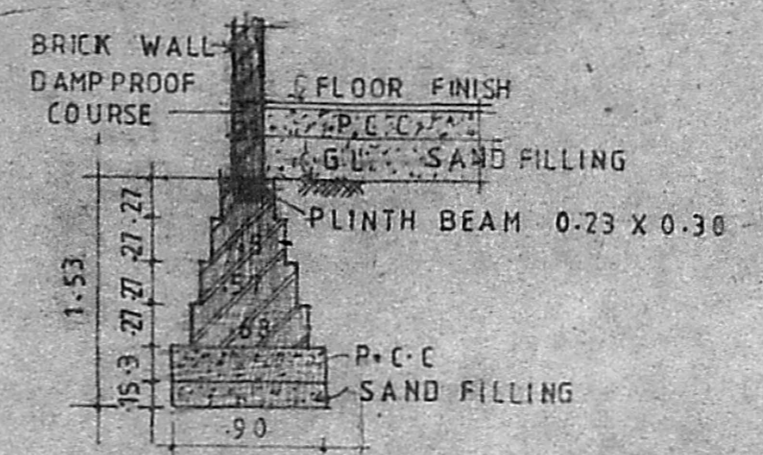


FOUNDATION DETAILS

SCALE = 1:50

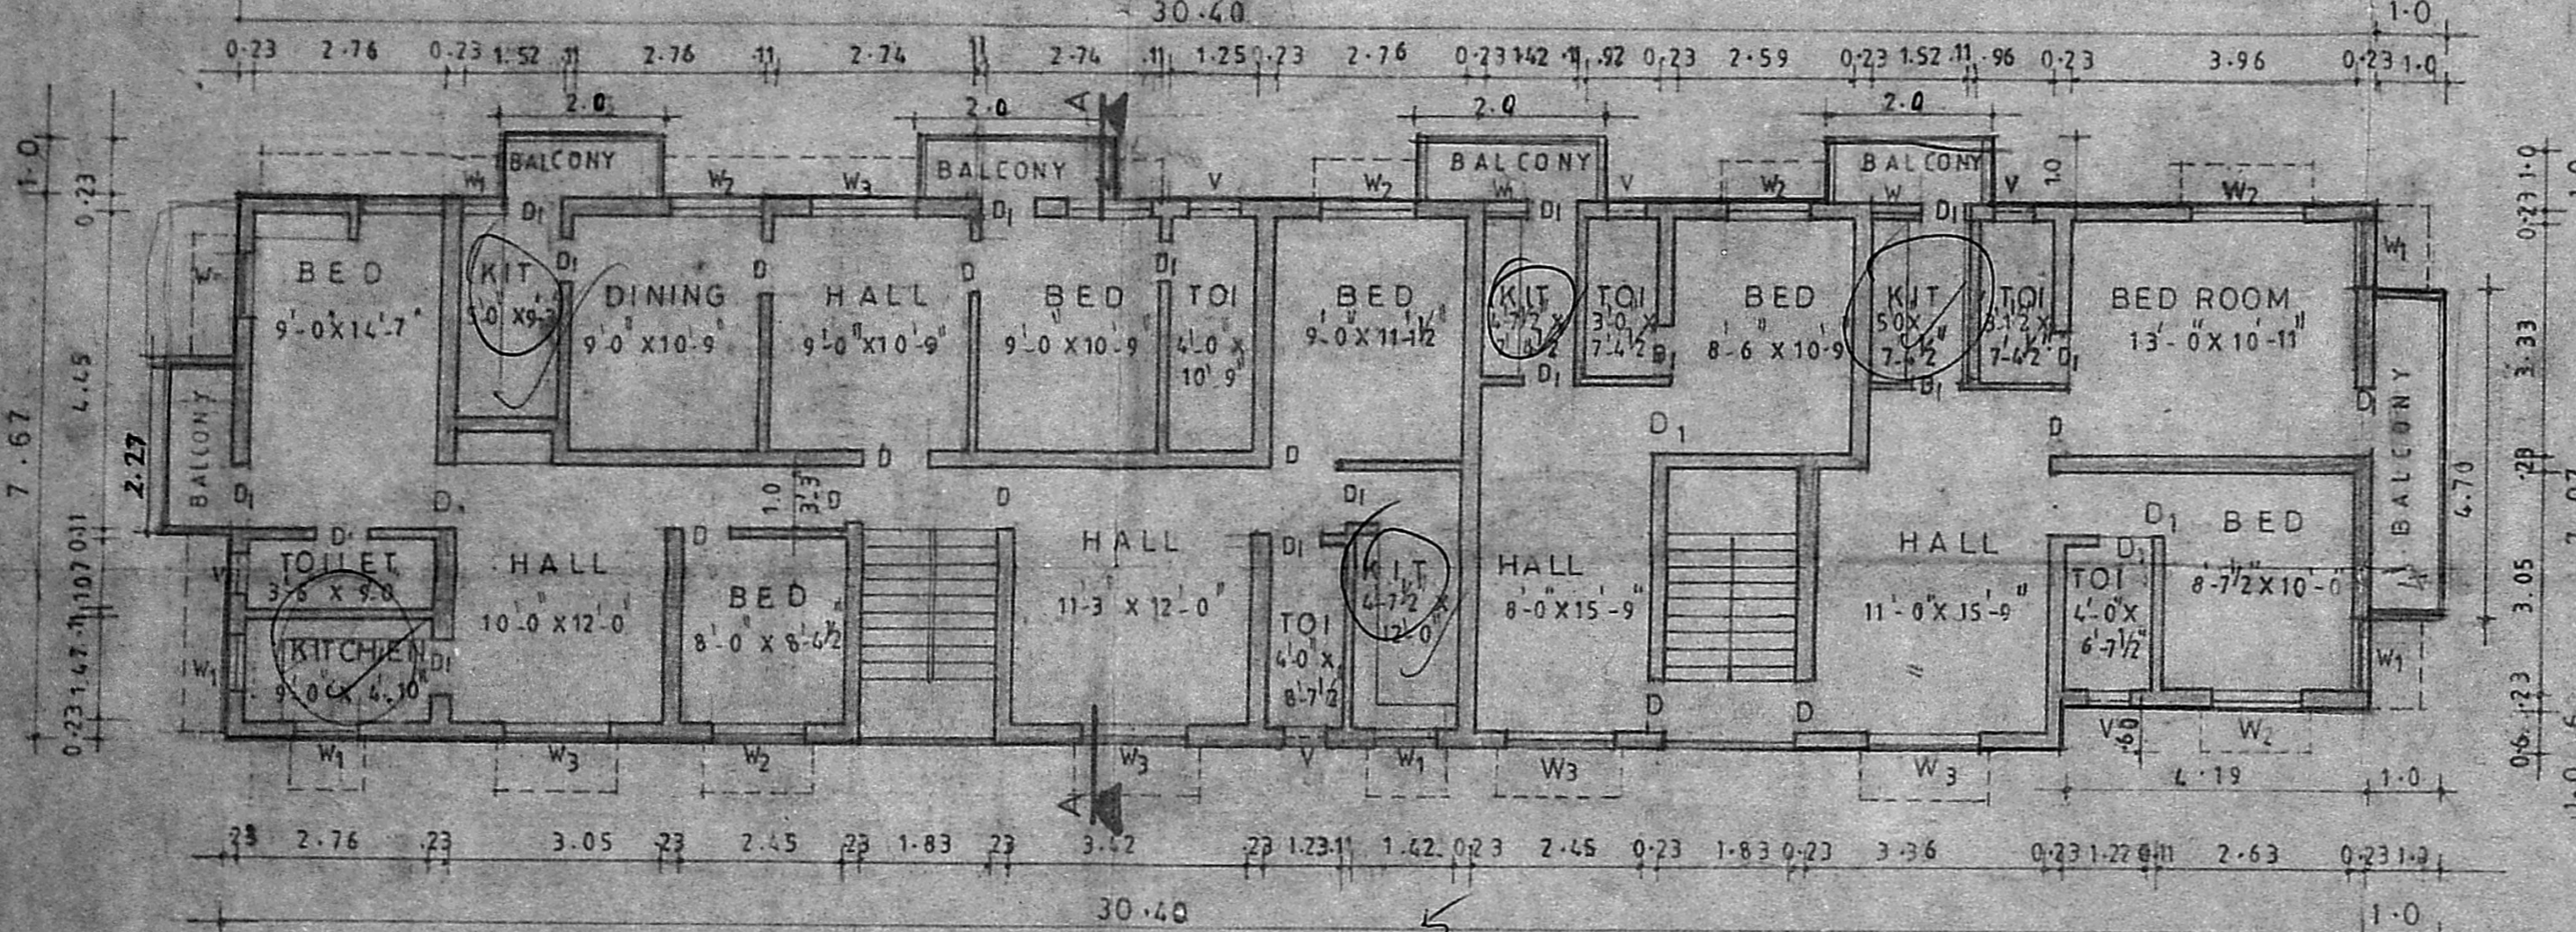


FIRST FLOOR PLAN

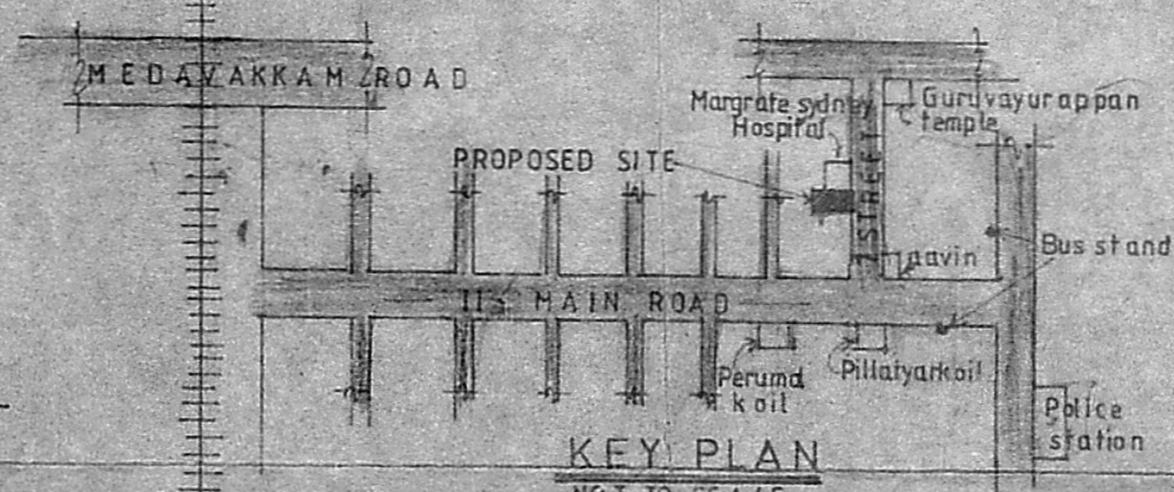

KEY PLAN


NOT TO SCALE

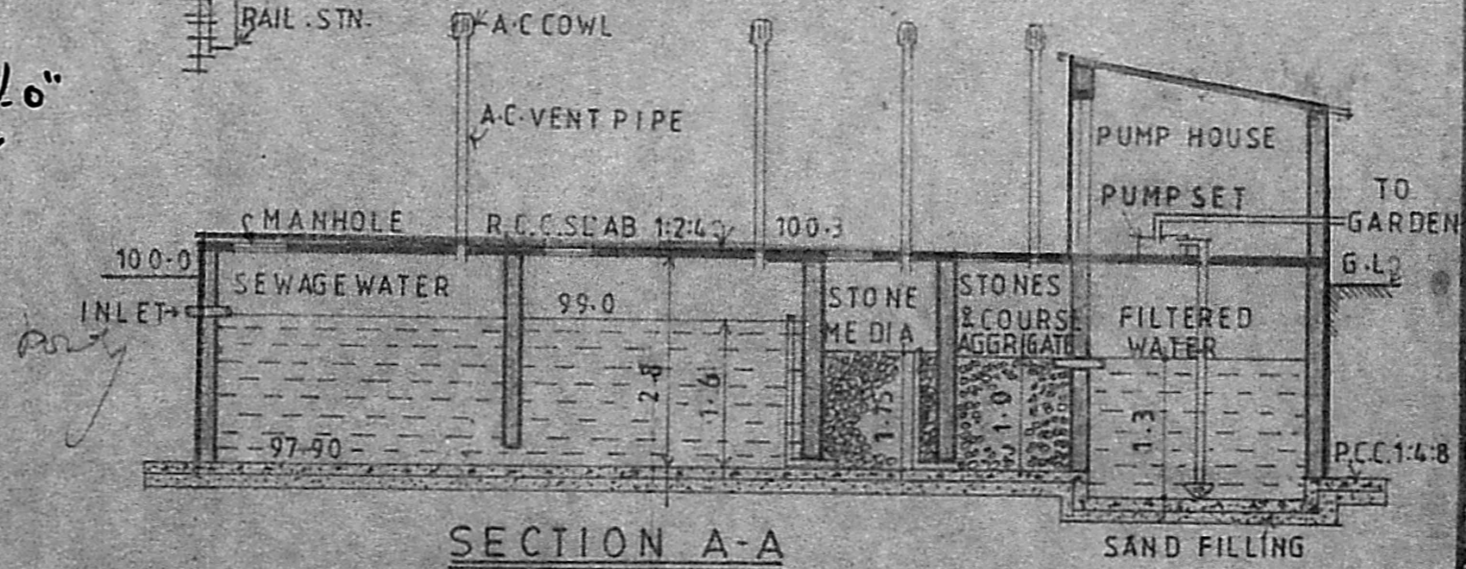

SECTION A-A



PLAN OF SEPTIC TANK WITH UPFLOW FILTERS

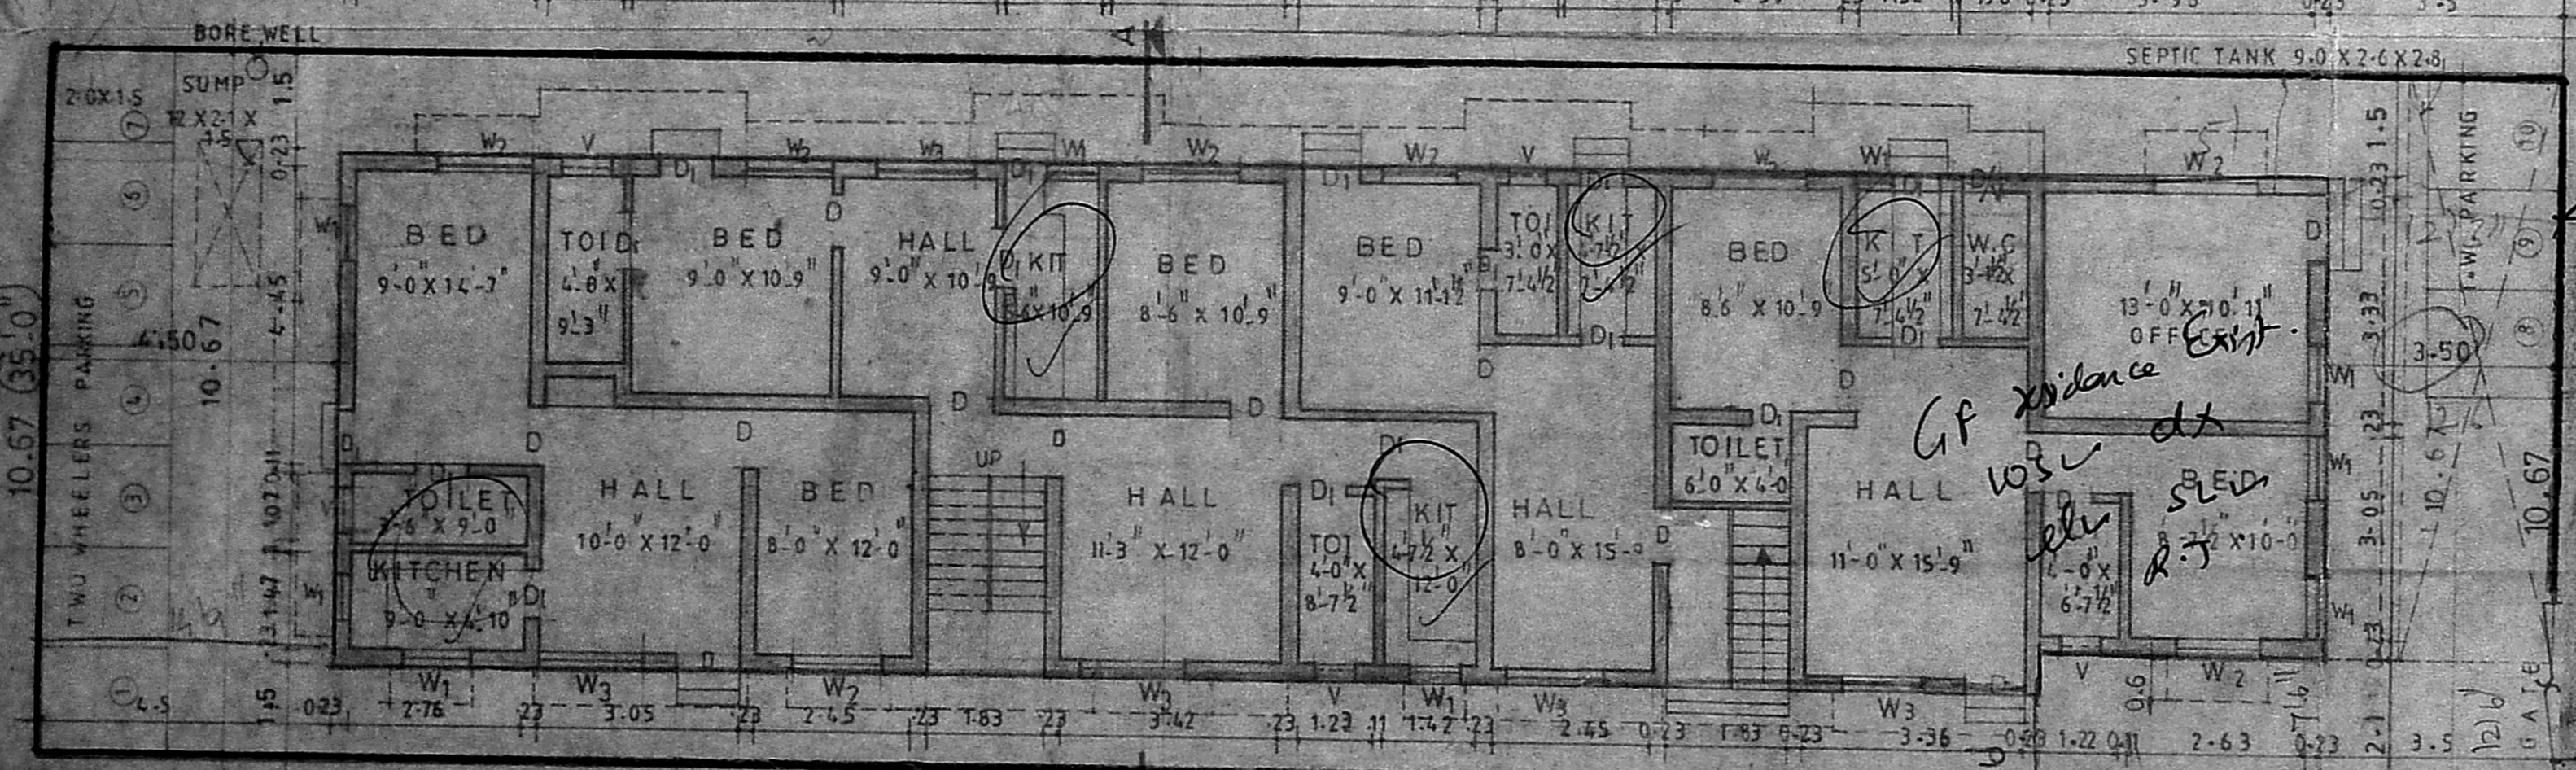

GROUND FLOOR PLAN WITH SITE PLAN

Const. upto plinth level in situ