




front elevation

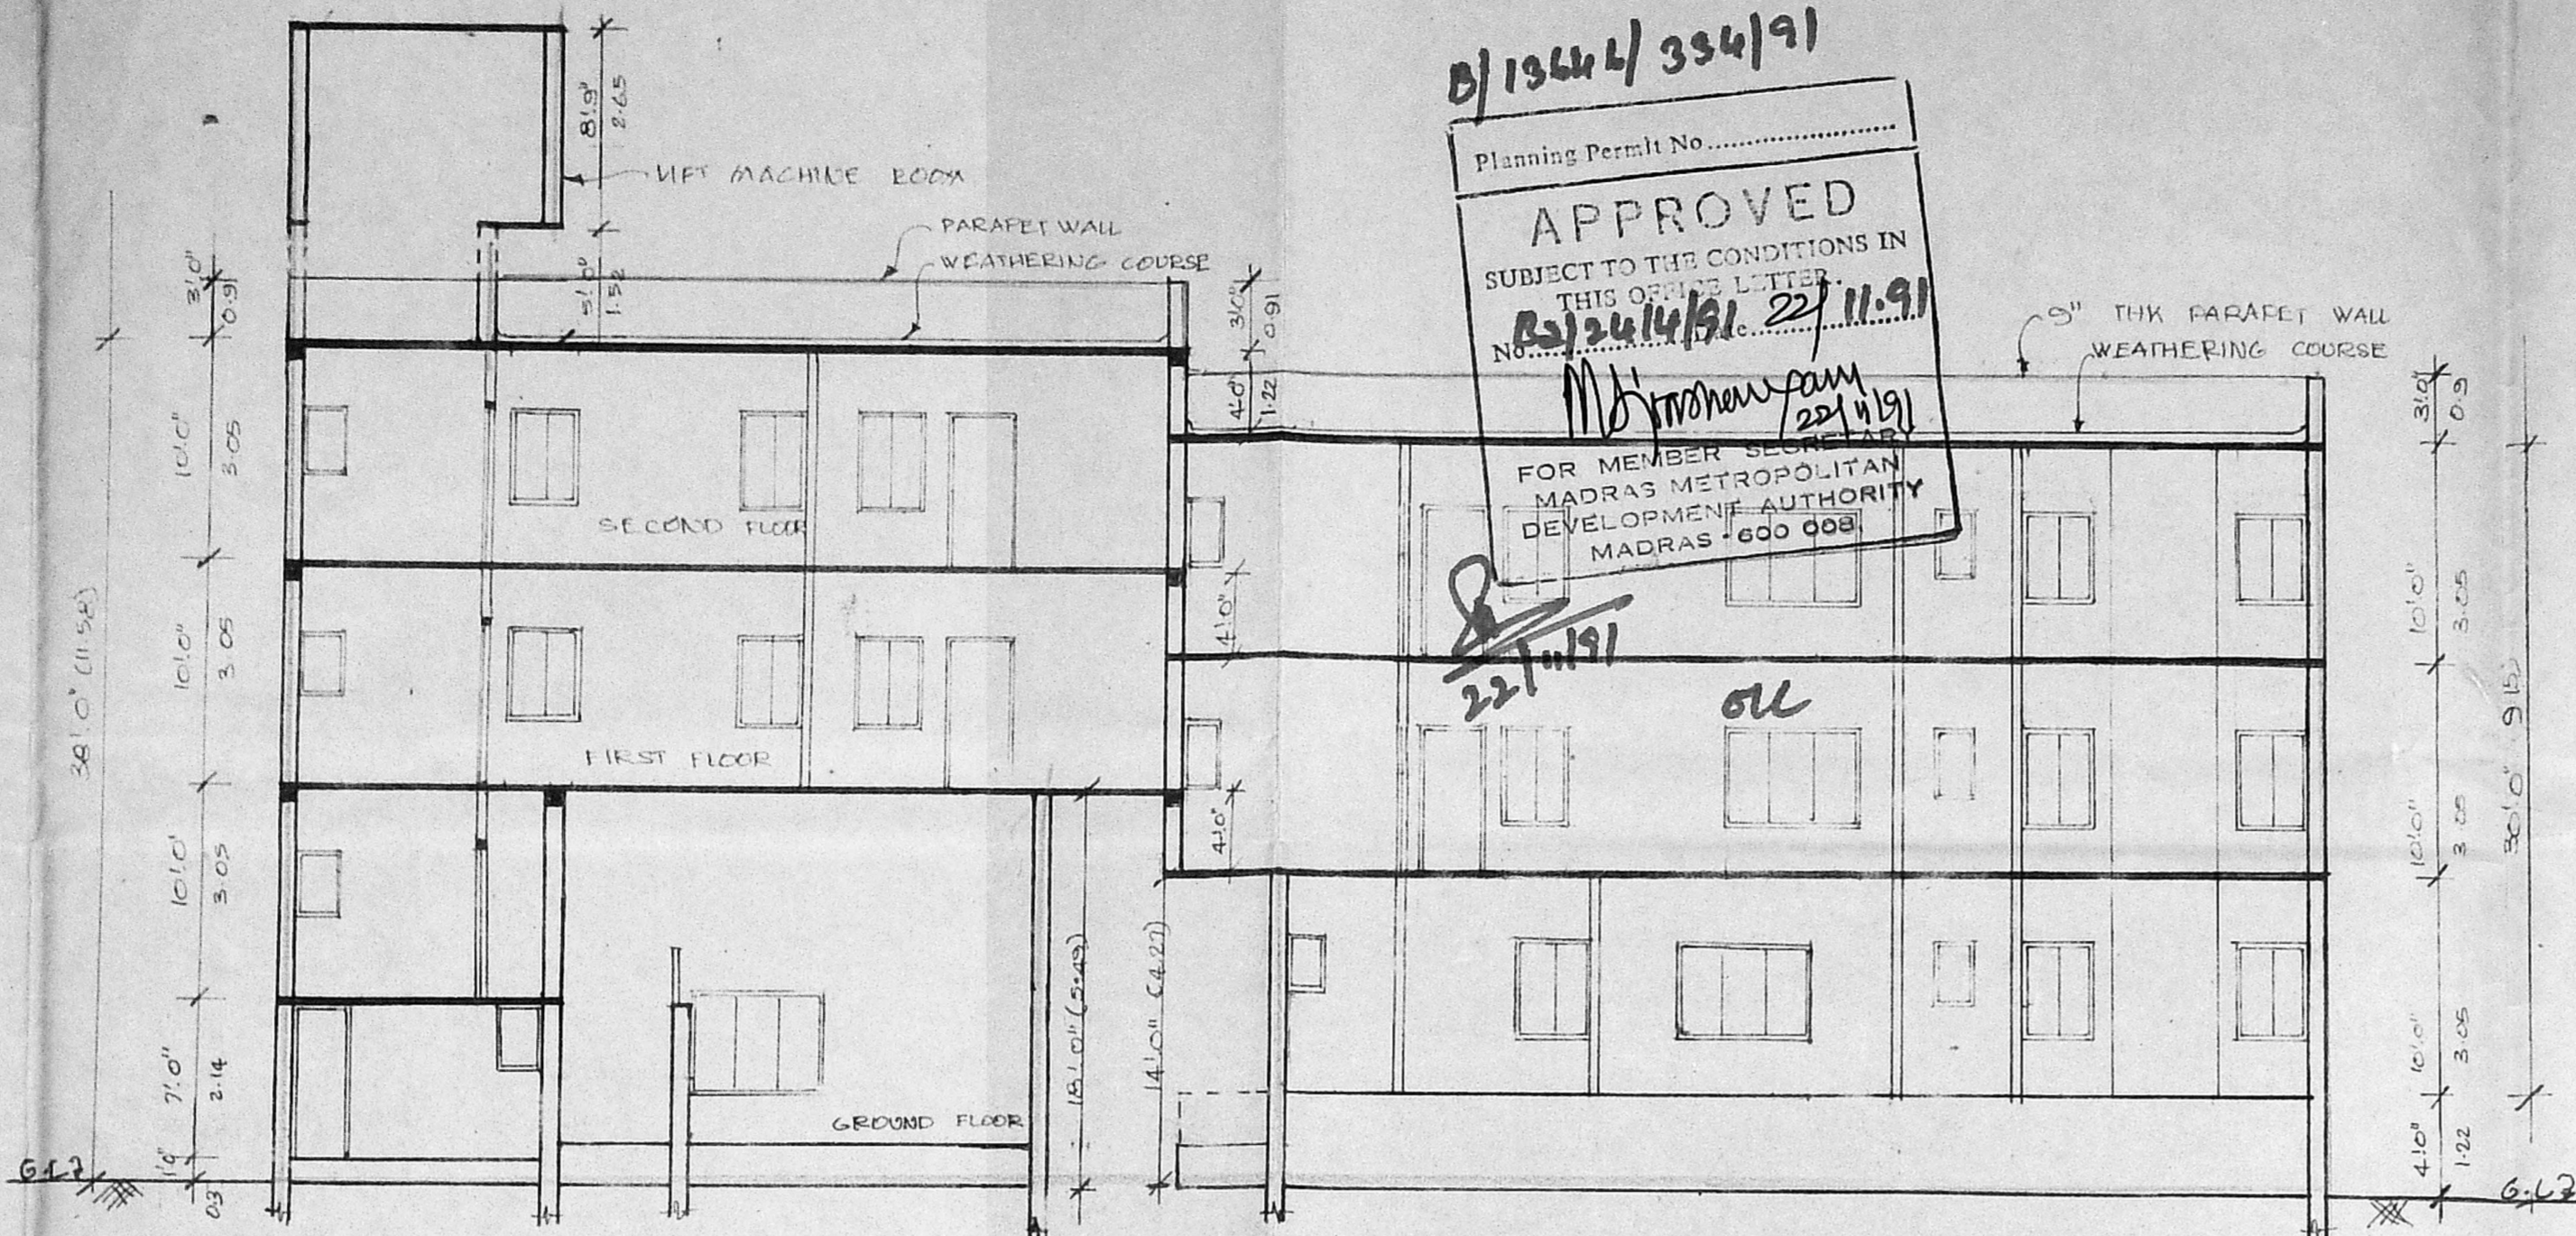


section on - SS

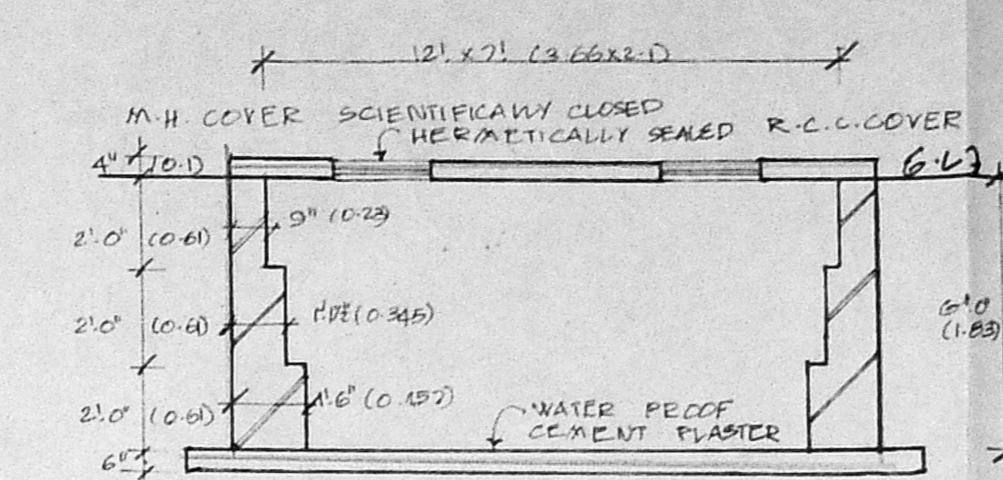

SECTION OF SUMP

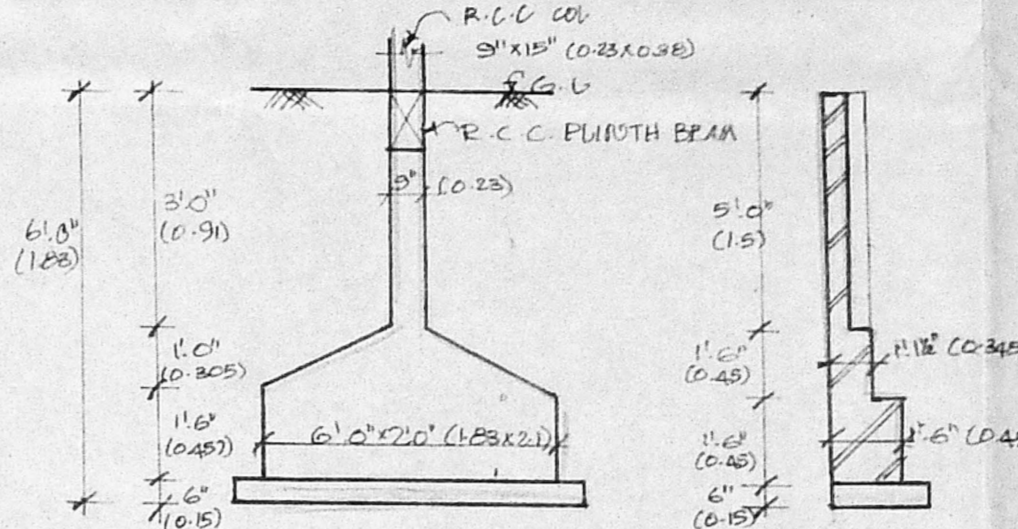


DETAILS OF TYP COL FOOTING

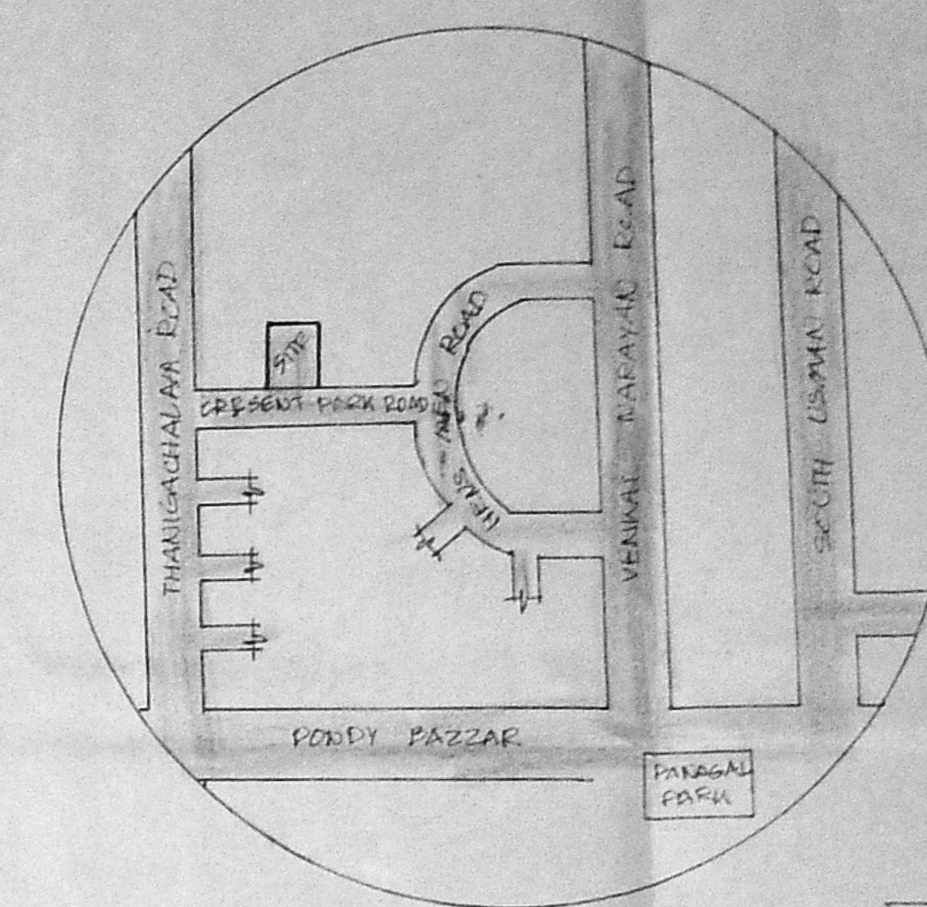


KEY PLAN


NOT TO SCALE

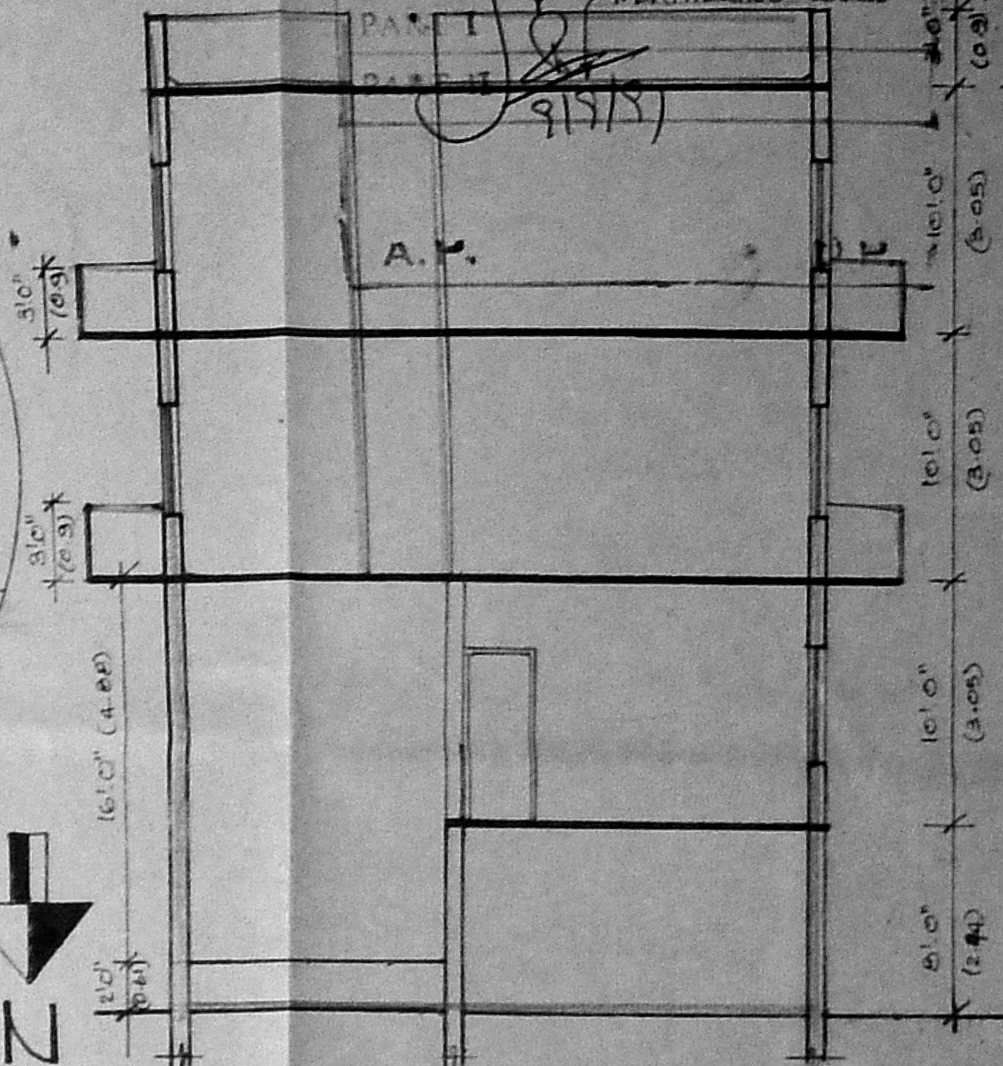


section on - PP

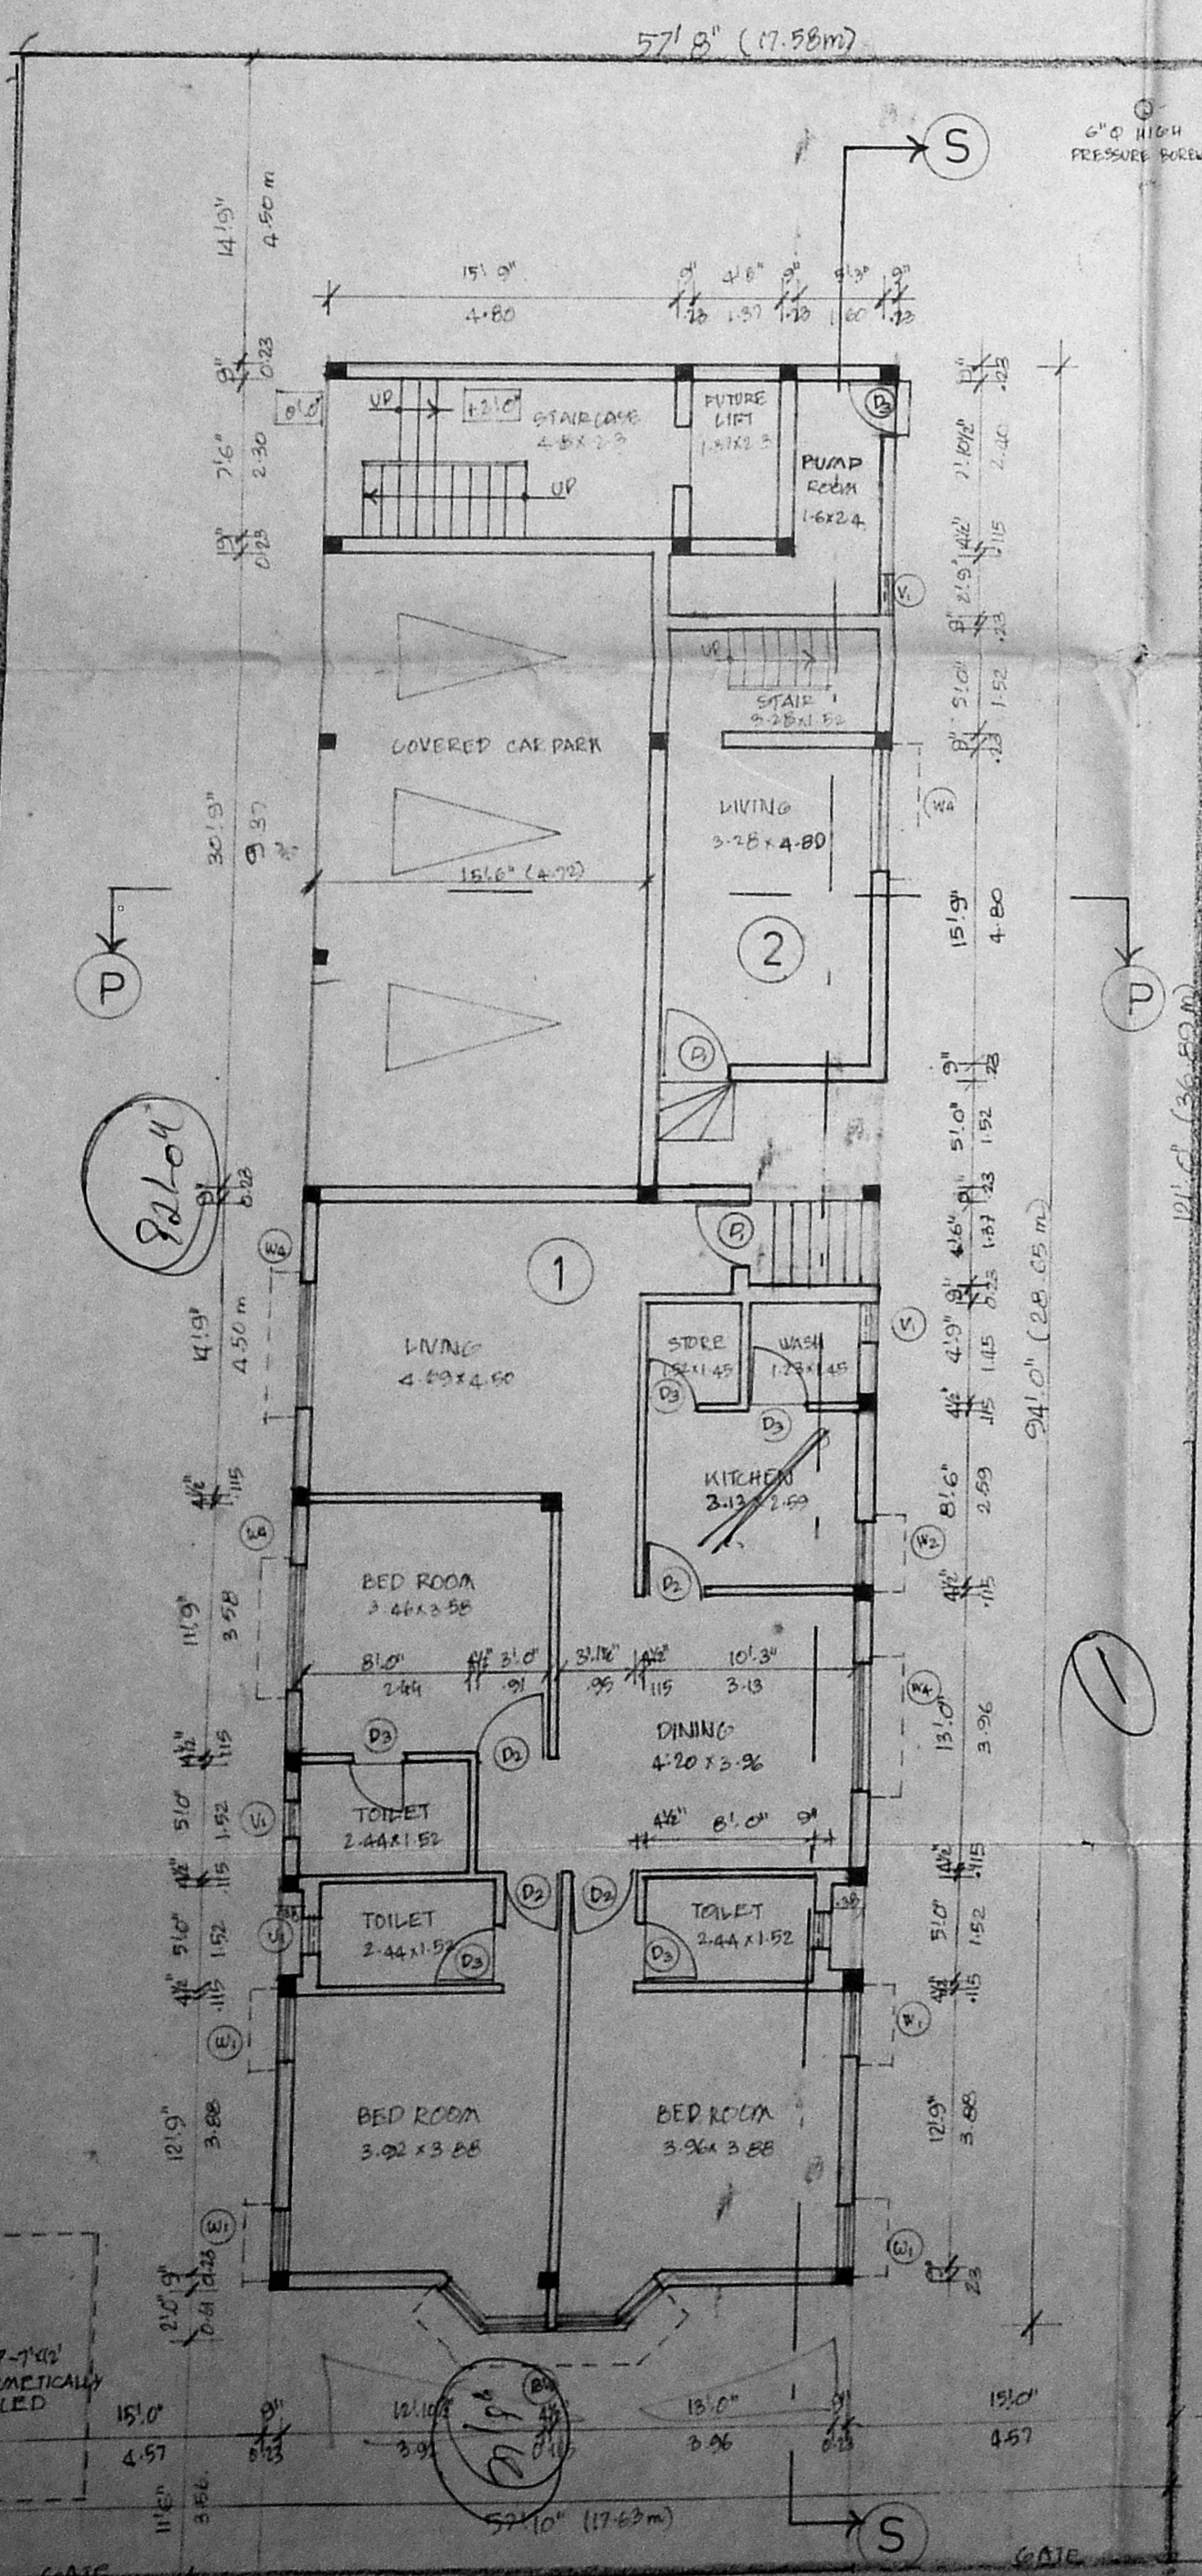


site cum ground floor plan

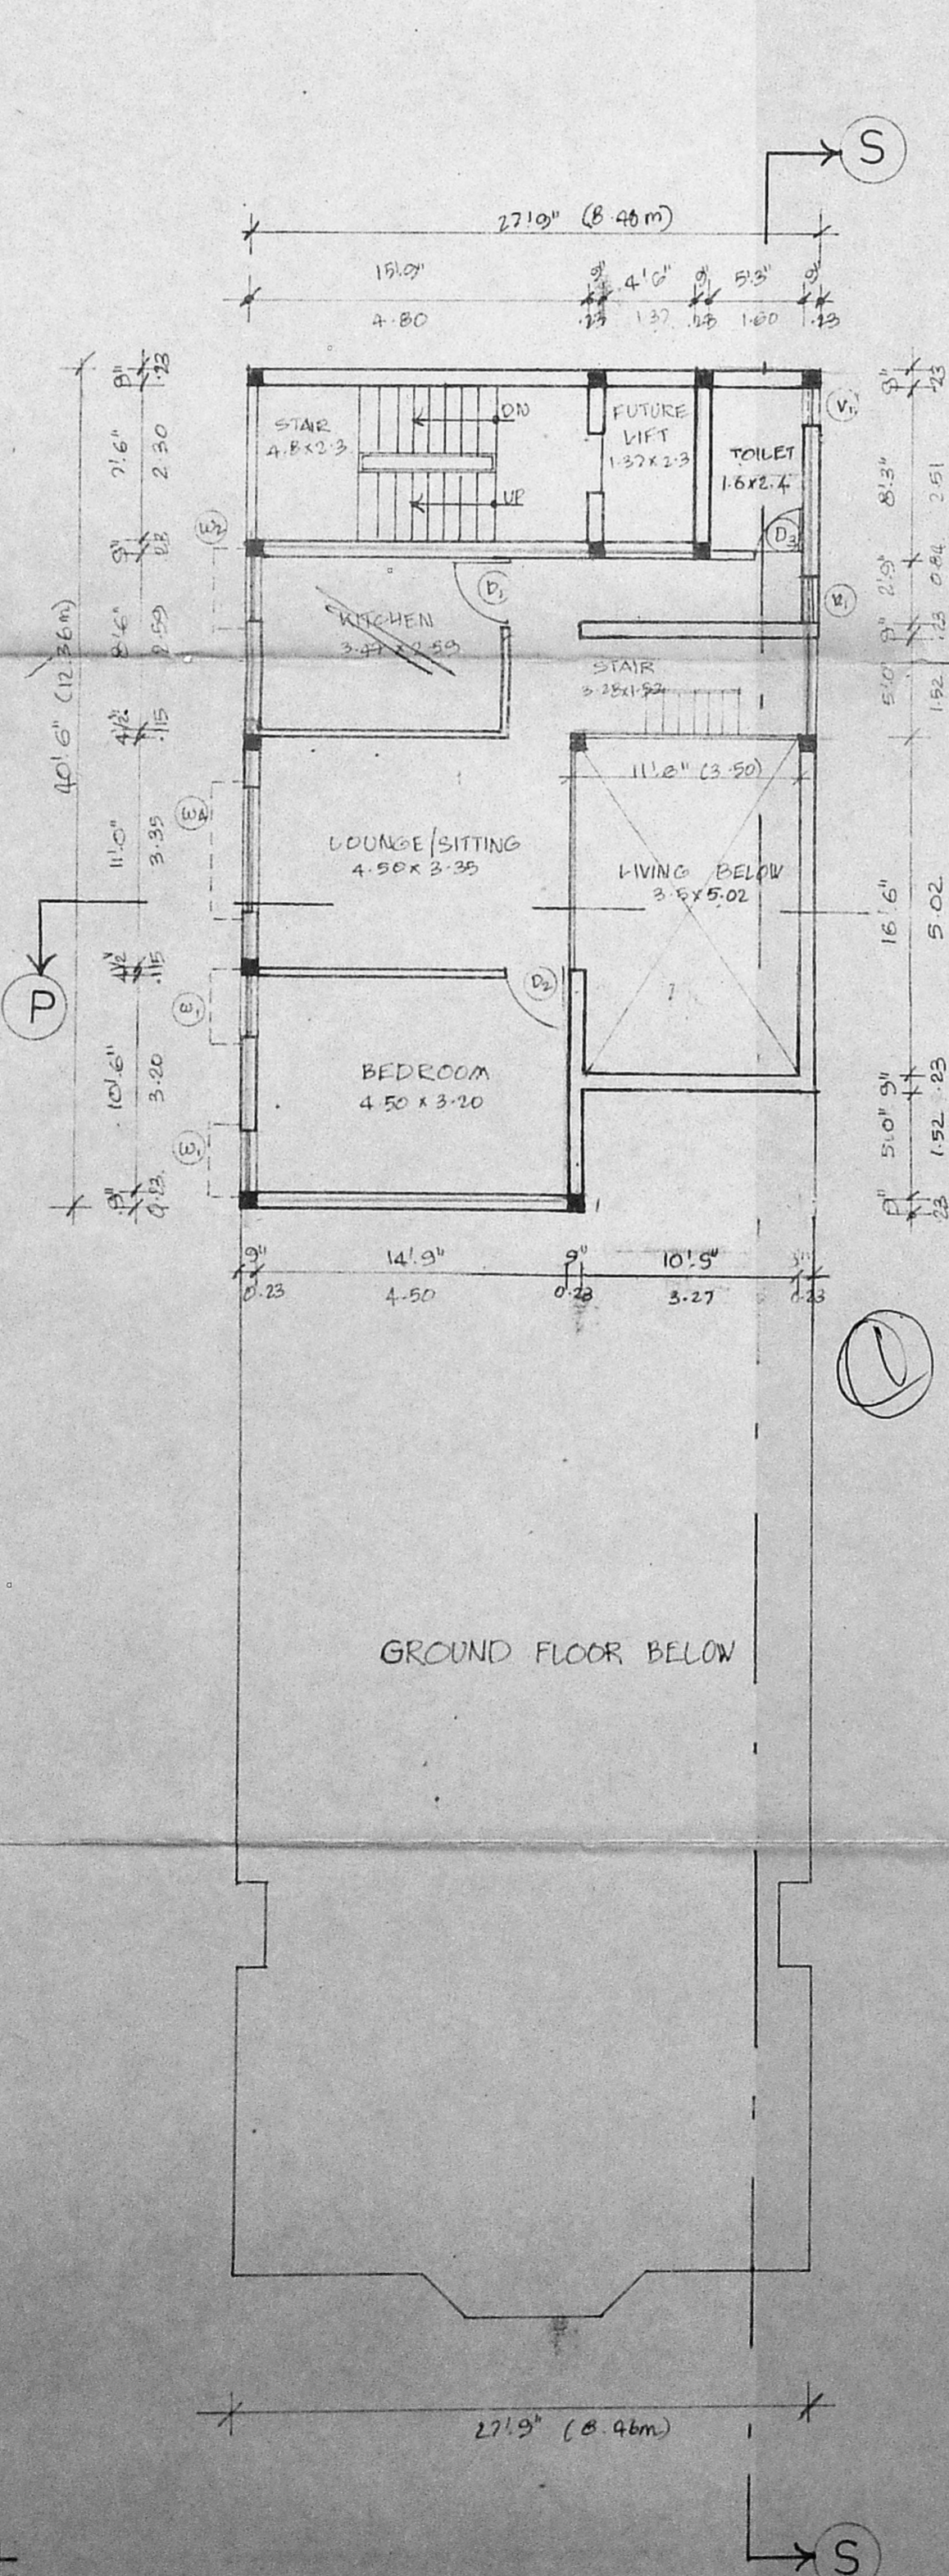


mezzanine floor plan

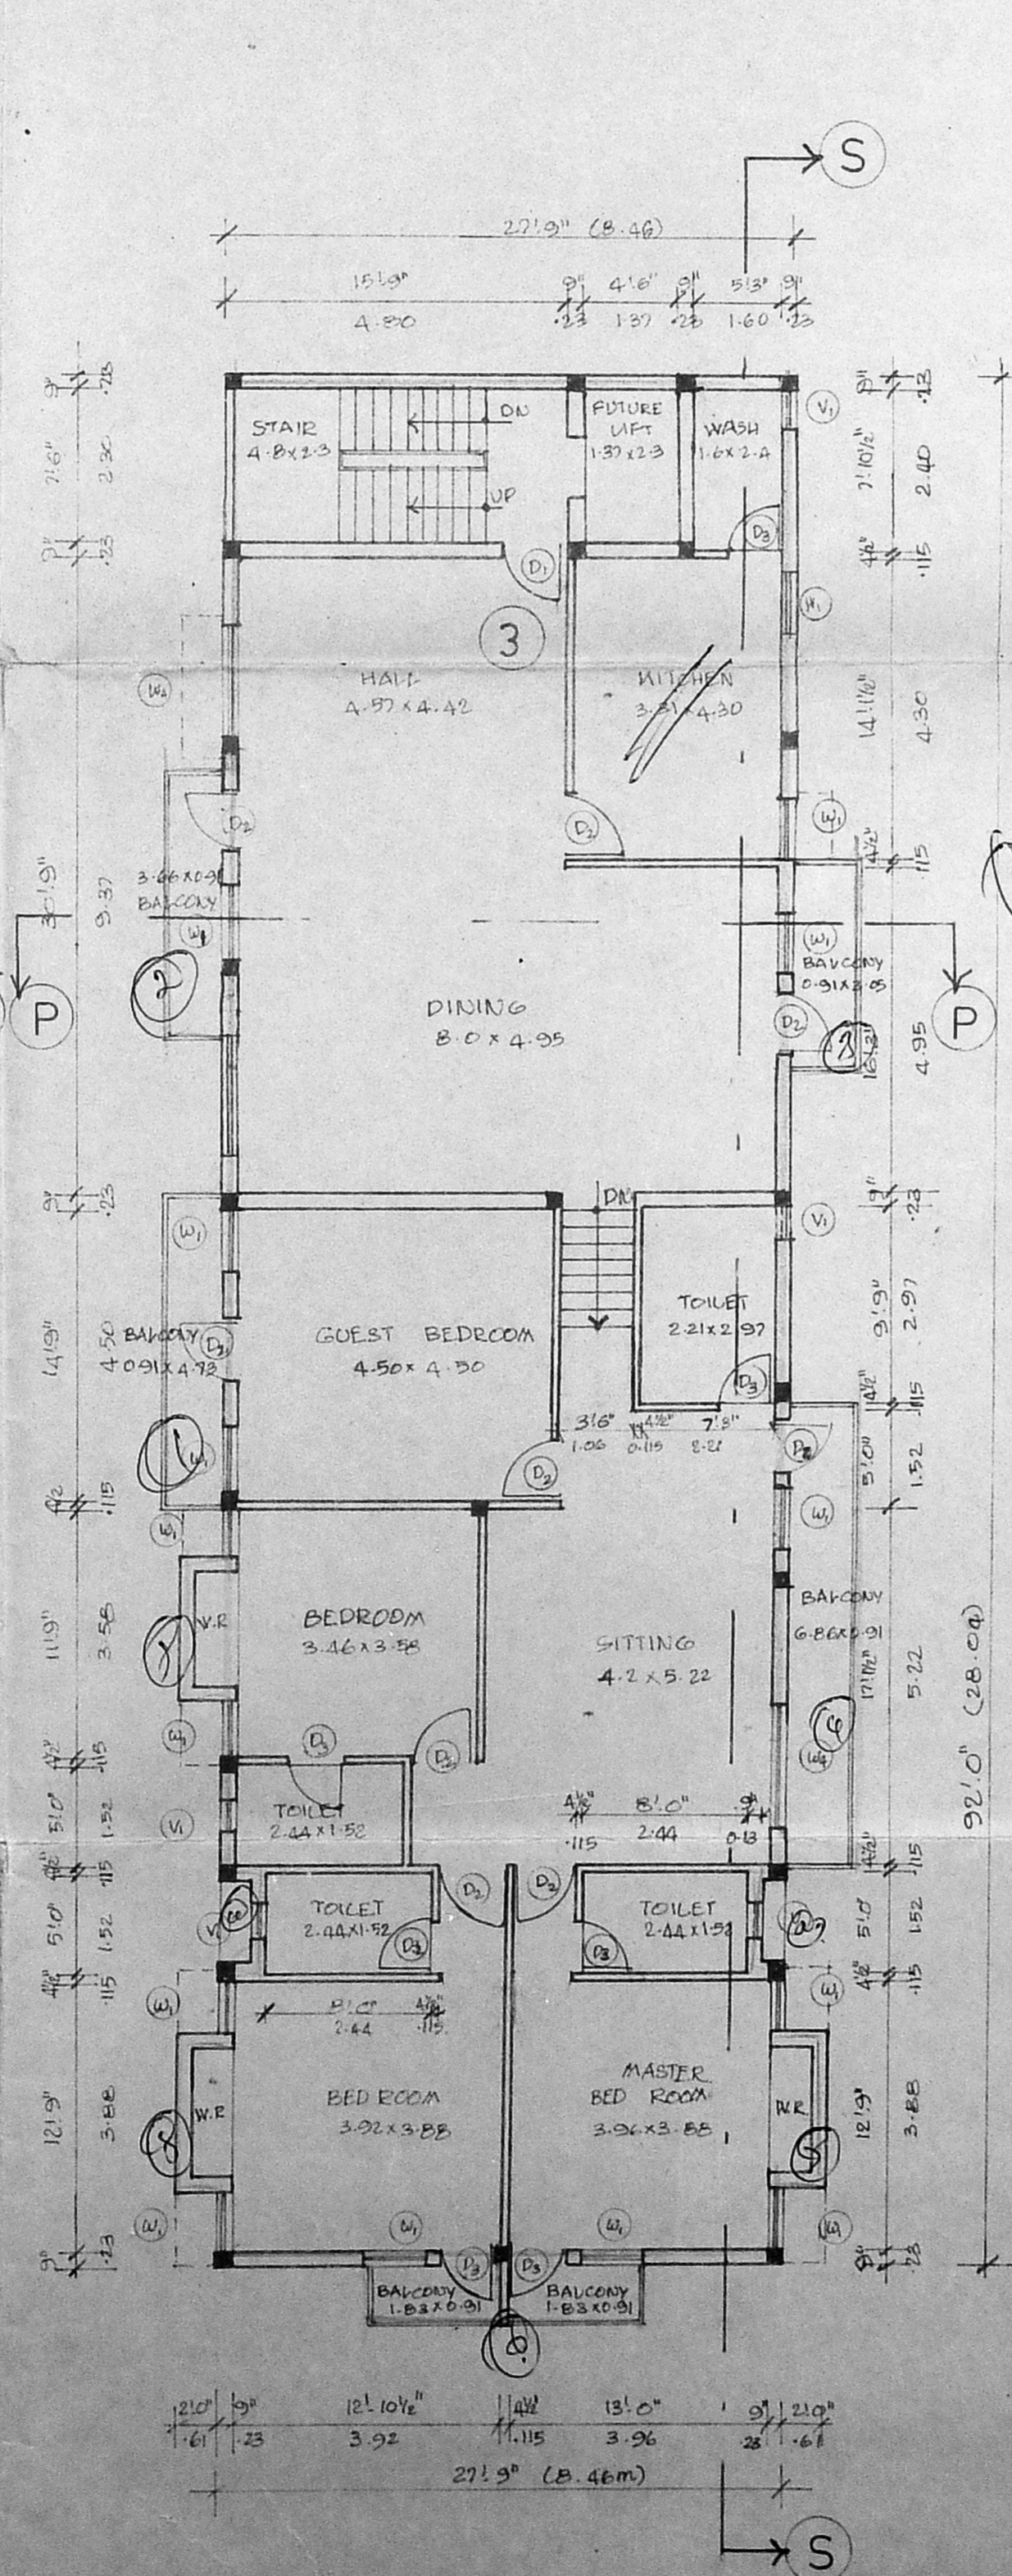

first floor plan

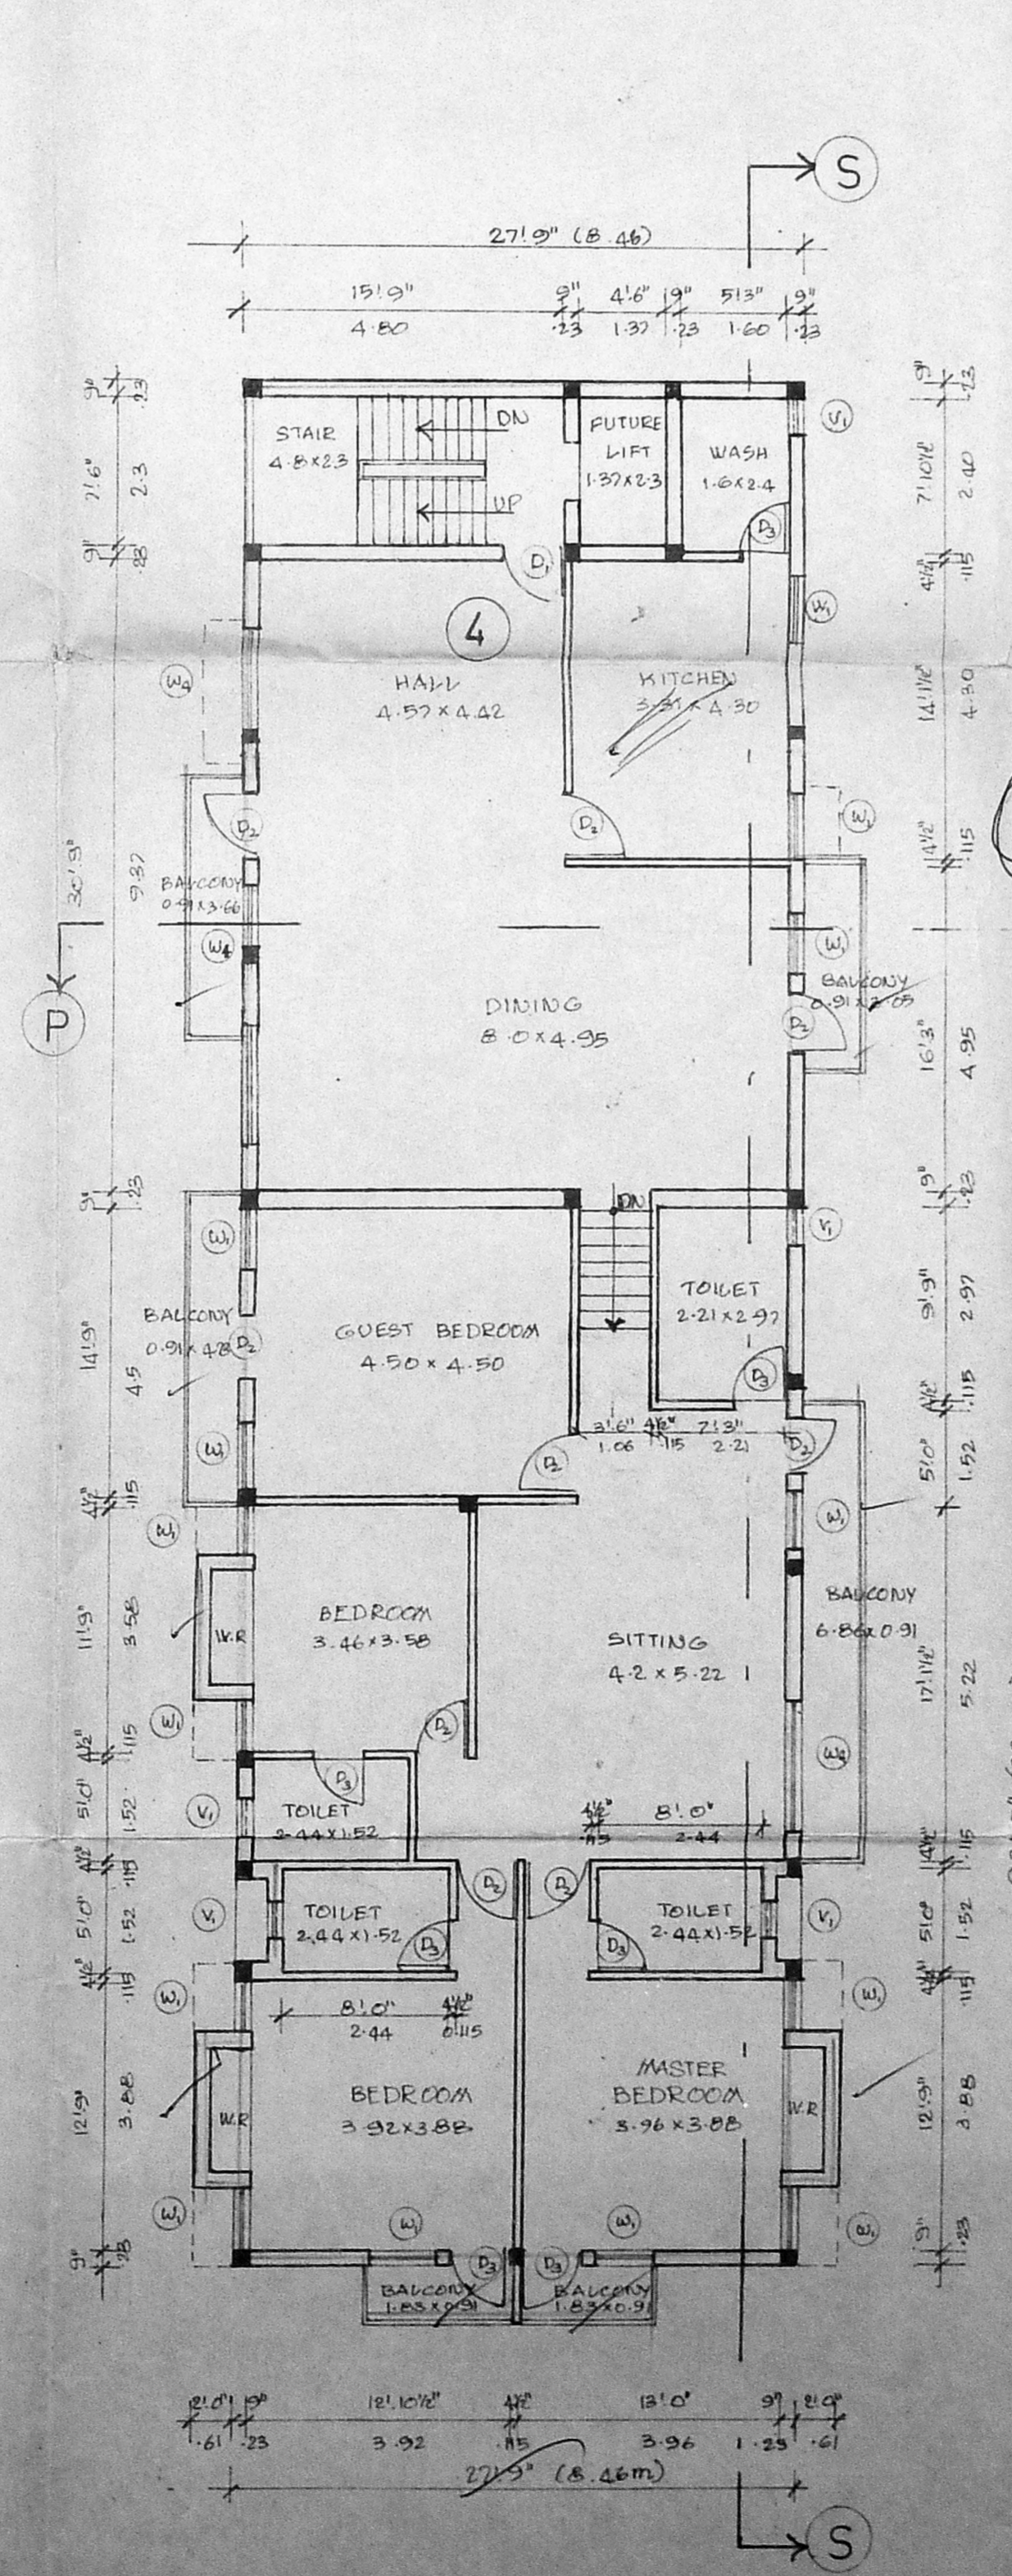

second floor plan

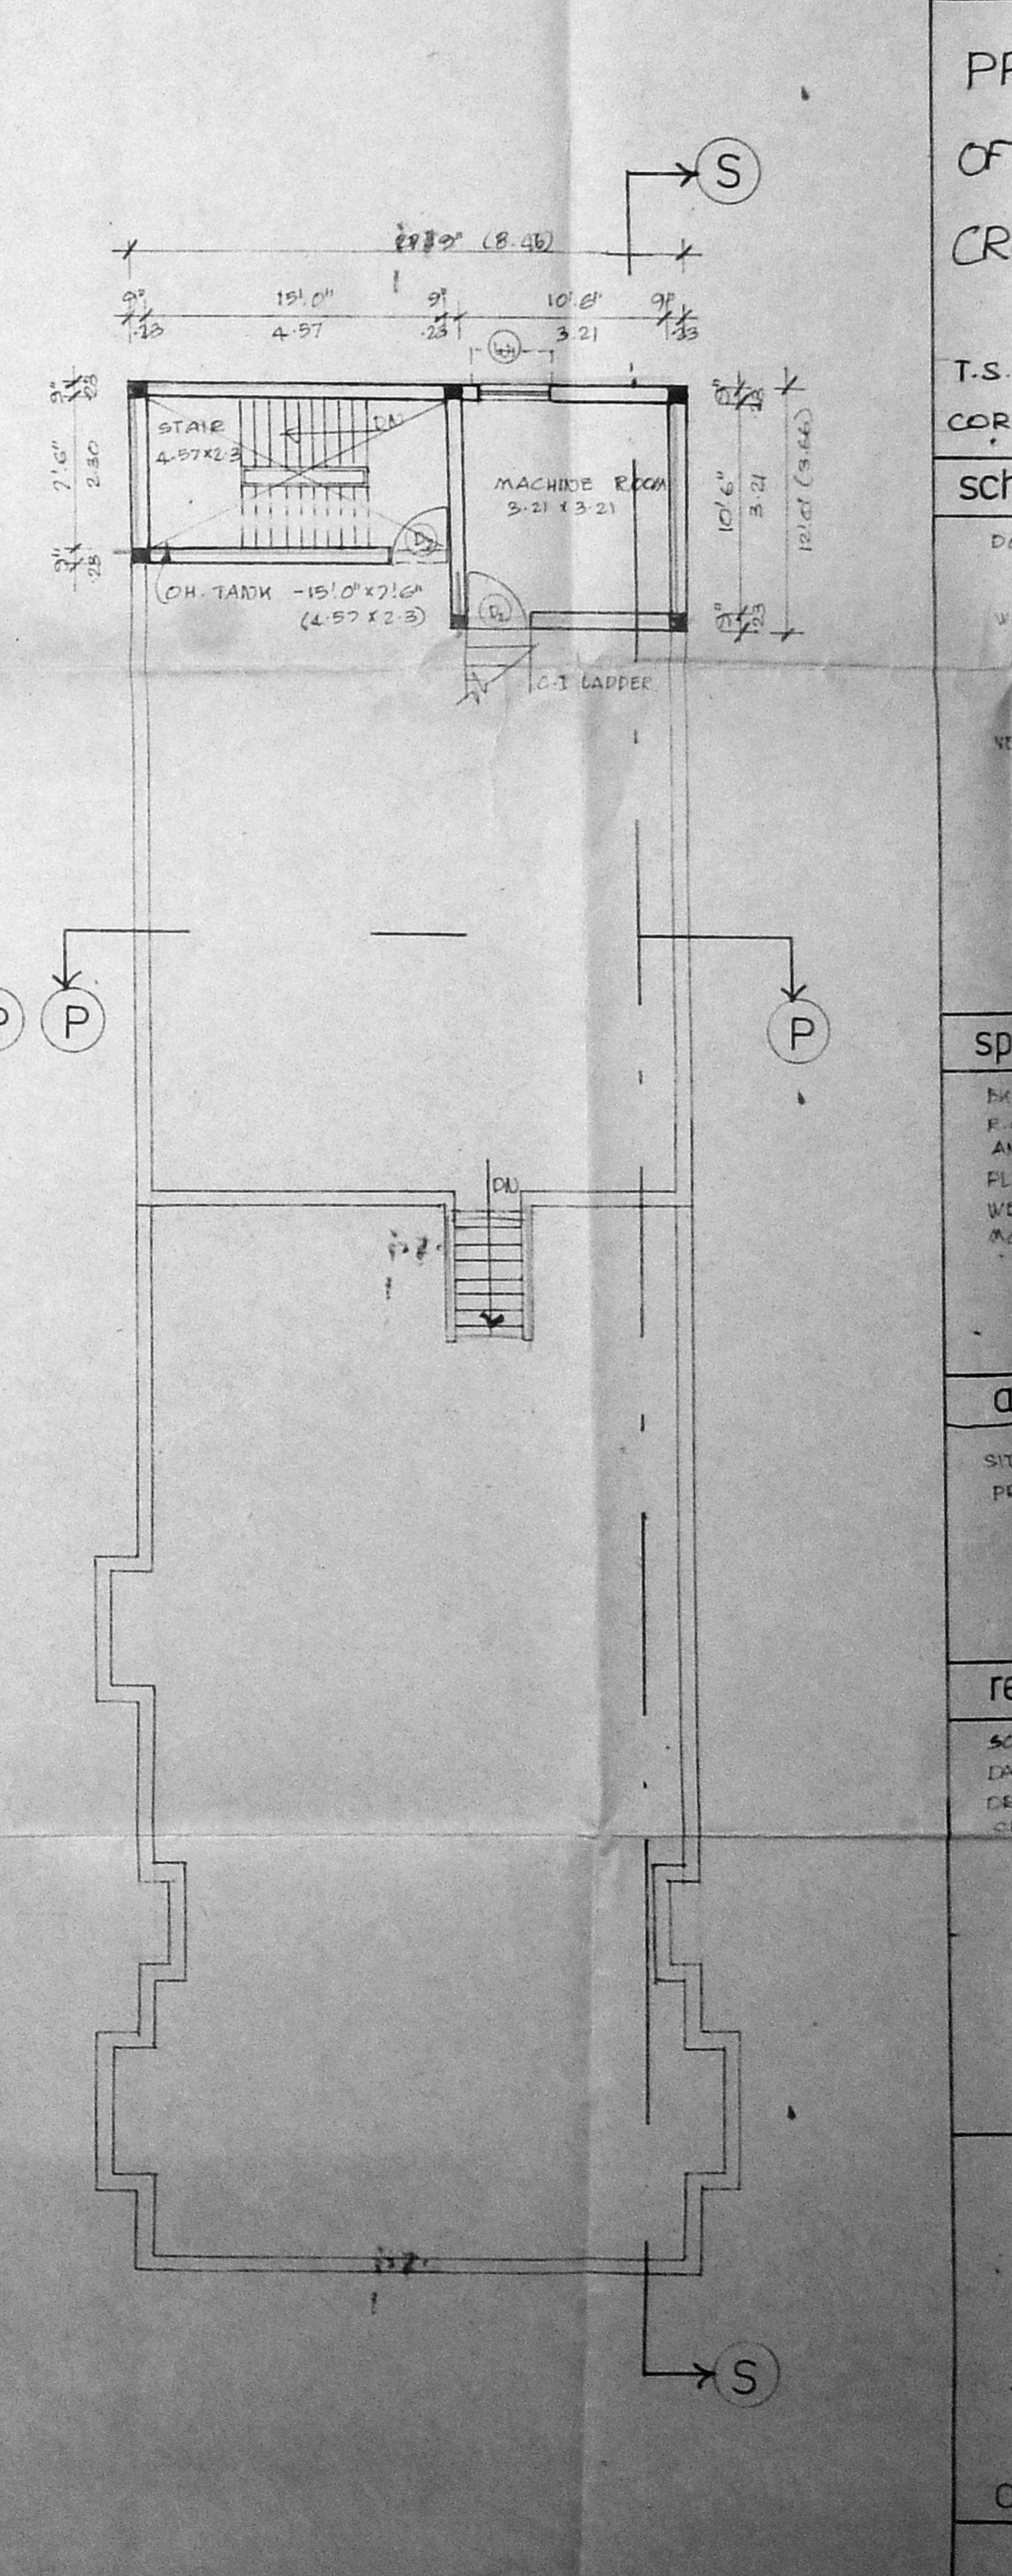

terrace floor plan

PROPOSED CONSTRUCTION OF RESIDENTIAL BUILDING AT NO. 8, CRESENT PARK ST, T. NAGAR, MADRAS.

T.S. NO: 6255, BLOCK NO. 129, CORPORATION DIVISION NO. 120.

schedule of joinery

DOORS	D1	3'0" x 7'0"	11.00
	D2	3'0" x 7'0"	11.00
	D3	3'0" x 7'0"	11.00
WINDOWS	W1	3'0" x 4'0"	12.00
	W2	3'0" x 4'0"	12.00
	W3	3'0" x 4'0"	12.00
	W4	3'0" x 4'0"	12.00
VENTILATORS	V1	1'0" x 2'0"	1.00
	V2	1'0" x 2'0"	1.00

specifications

R.M.W. IS. C.M. IS. FOR SUPER STRUCTURE  
R.C.C. IS. FOR COLUMN, LIFT, BEAM, SLURAB AND DEEP SLAB.  
PLASTERING IN C.M. IS. FOR WALLS & CEILING  
WEATHERING COURSE TREATMENT ON TOP  
MOSAIC FLOORING.

area statement

SITE EXTENT	: 6350.00 sq ft (660.00 sq m)
PROPOSED GROUND FLOOR	: 2000.00 sq ft (200.00 sq m)
MEZZANINE FLOOR	: 660.00 sq ft (66.00 sq m)
FIRST FLOOR	: 2800.00 sq ft (280.00 sq m)
SECOND FLOOR	: 2800.00 sq ft (280.00 sq m)
TERRACE FLOOR	: 2800.00 sq ft (280.00 sq m)
TOTAL	: 8800.00 sq ft (880.00 sq m)

reference

SCALE	: 1" = 10' (1:120)
DATE	: 12/1/91
DEADEND RIVER	: SITE BOUNDARY

index

PROPOSED WORK	: [Symbol]
EXISTING WORK	: [Symbol]
SITE BOUNDARY	: [Symbol]

owner's signature

*W. Joachim Selvaraj*  
N. JOACHIM SELVARAJ, B.E.  
CONSULTING ENGINEER  
LICENSED SURVEYOR, CLASS T & B  
8 WYTER DR. 100  
APARNA MANOR, 20  
(OPPOSITE LICENTURE TEMPLE)  
KODAMBAKKAM  
LICENSED SURVEYOR, PHONE: 42162 (P)