

SCHEDULE OF JOINERY

TYPE	SIZE	DESCRIPTION
1	1.2 X 2.1	TR. PANELLED DOOR
2	2.1 X 2.1	---
3	5.7 X 2.1	ALL GLAZED WINDOWS
4	1.2 X 2.1	---
5	1.2 X 2.1	---
6	1.2 X 2.1	---

SPECIFICATION

- PILE FOUNDATION
- SAND FILLING FOR FOUNDATION AND WALLS
- F.F.C 14.8 FOR FLOORING CONCRETE AND ROOFING
- BRICK WORK IN CM 1:4 FOR SUPER STRUCTURE WALL AND PARTIAL WALL ETC
- R.C.C 1:2:4 FOR ROOF SLAB, LINTEL BEAMS ETC
- PLASTERING IN CM 1:4
- TWO COATS OF PAINTS OVER ONE COAT OF WHITE WASH
- TWO COATS OF COLOUR OR PRIMER
- ALL WOOD WORK ARE IN TEAKWOOD
- WEATHERING COURSE IN CM WITH TWO COURSES PLAT FILE Laid ON SLOPE

AREA STATEMENT

BASEMENT FLOOR AREA 2111 SQ.M

COLOUR INDEX

- PROPOSED COLOURED THUS
- ROAD COLOURED THUS
- BOUNDARY COLOURED THUS

PROPOSED ADMINISTRATIVE BLOCK
FOR BHARAT PETROLEUM
CORPORATION LTD
IN S NO 207 1A 1A, 207 7
OF THIRUMANGALAM VILLAGE (NO. 7)
AT ANNANAGAR MADRAS - 60


Chief personnel manager

OWNER'S SIGNATURE

BASEMENT FLOOR PLAN


SCALE	1:100
DATE	31.12.59
JOB NO	
DRW. NO	
DRAWN BY	SRM

ARCHITECT
VERGIS DOMMEN
COUNCIL OF ARCHITECTS
C. N. NO. 15/374
THIRUVANANTHAPURAM
MADRAS - 602 002

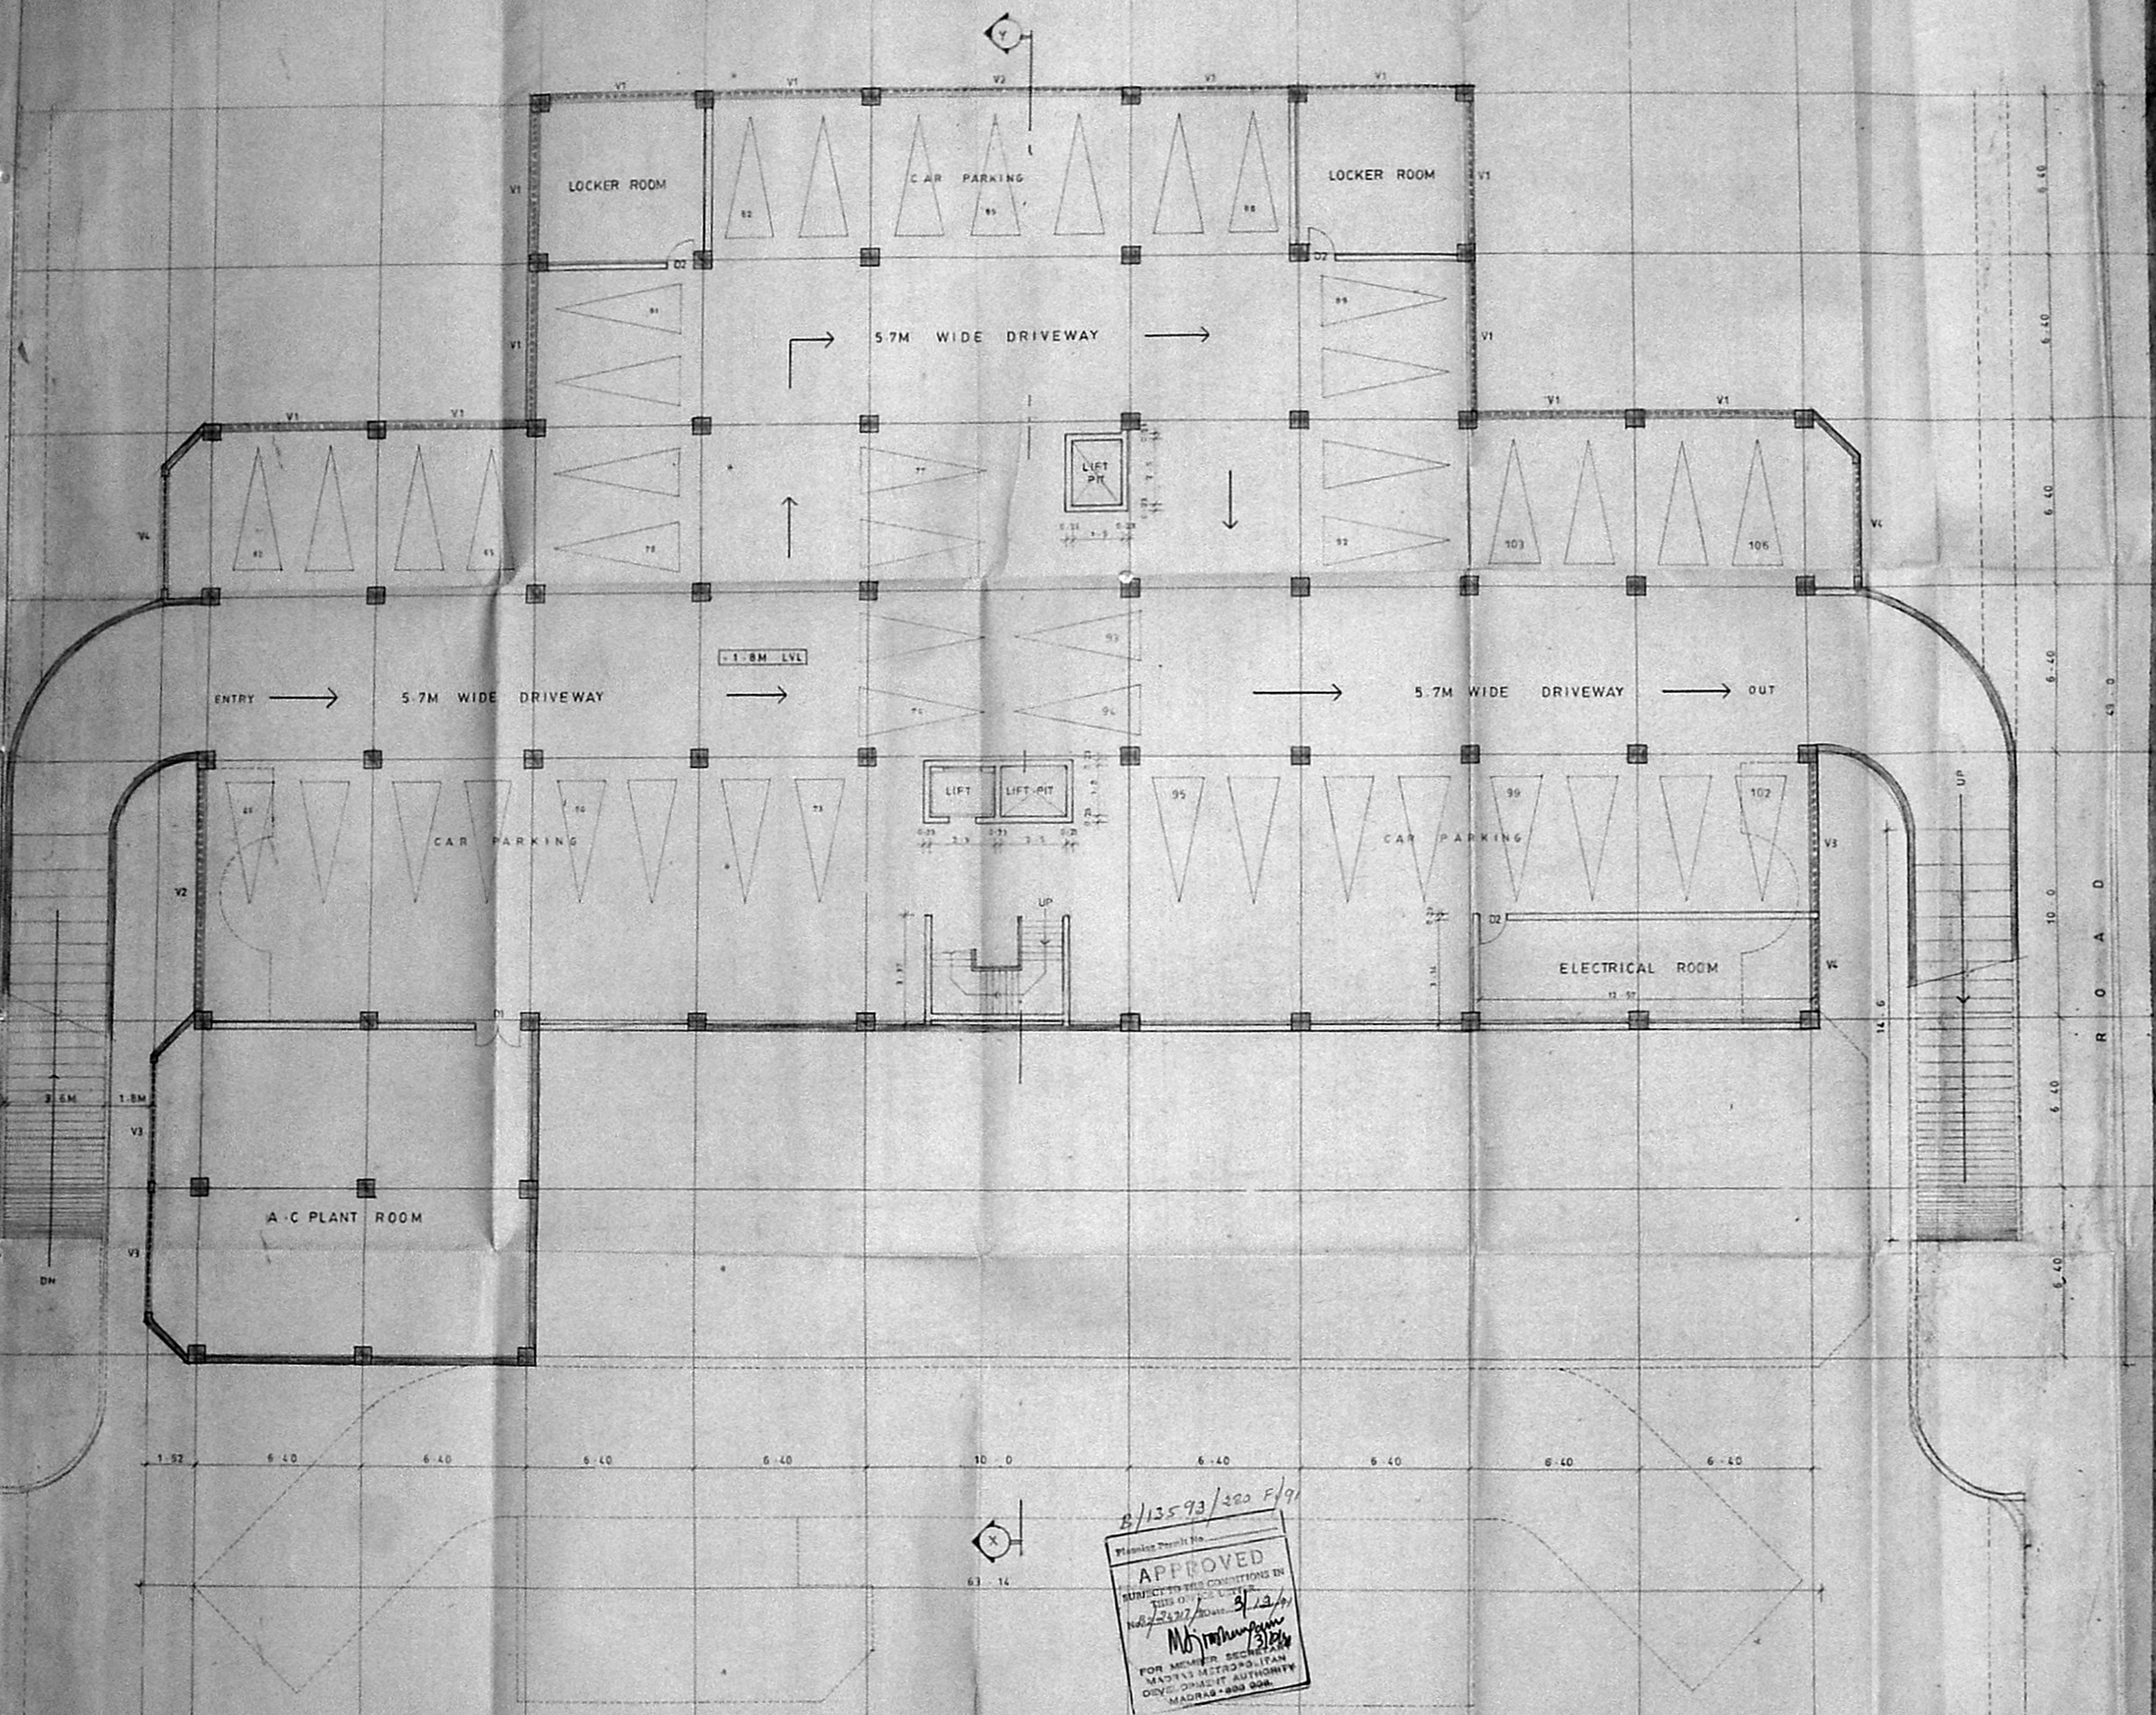

B/13593/320 F/97
Planner Permit No.
APPROVED
SUBJECT TO THE CONDITIONS IN
THIS OFFICE COPY
No. 2327/Plan. 3/12/59
M. Srinivasan
FOR MEMBER SECRETARY
MADRAS METROPOLITAN
DEVELOPMENT AUTHORITY
MADRAS - 600 008.
8/13/59

SCHEDULE OF JOINERS		
TYPE	SIZE	DESCRIPTION
D2	2.0 X 3.1	TW PANELLED DOOR
W7	1.2 X 1.5	SLIDING WINDOW

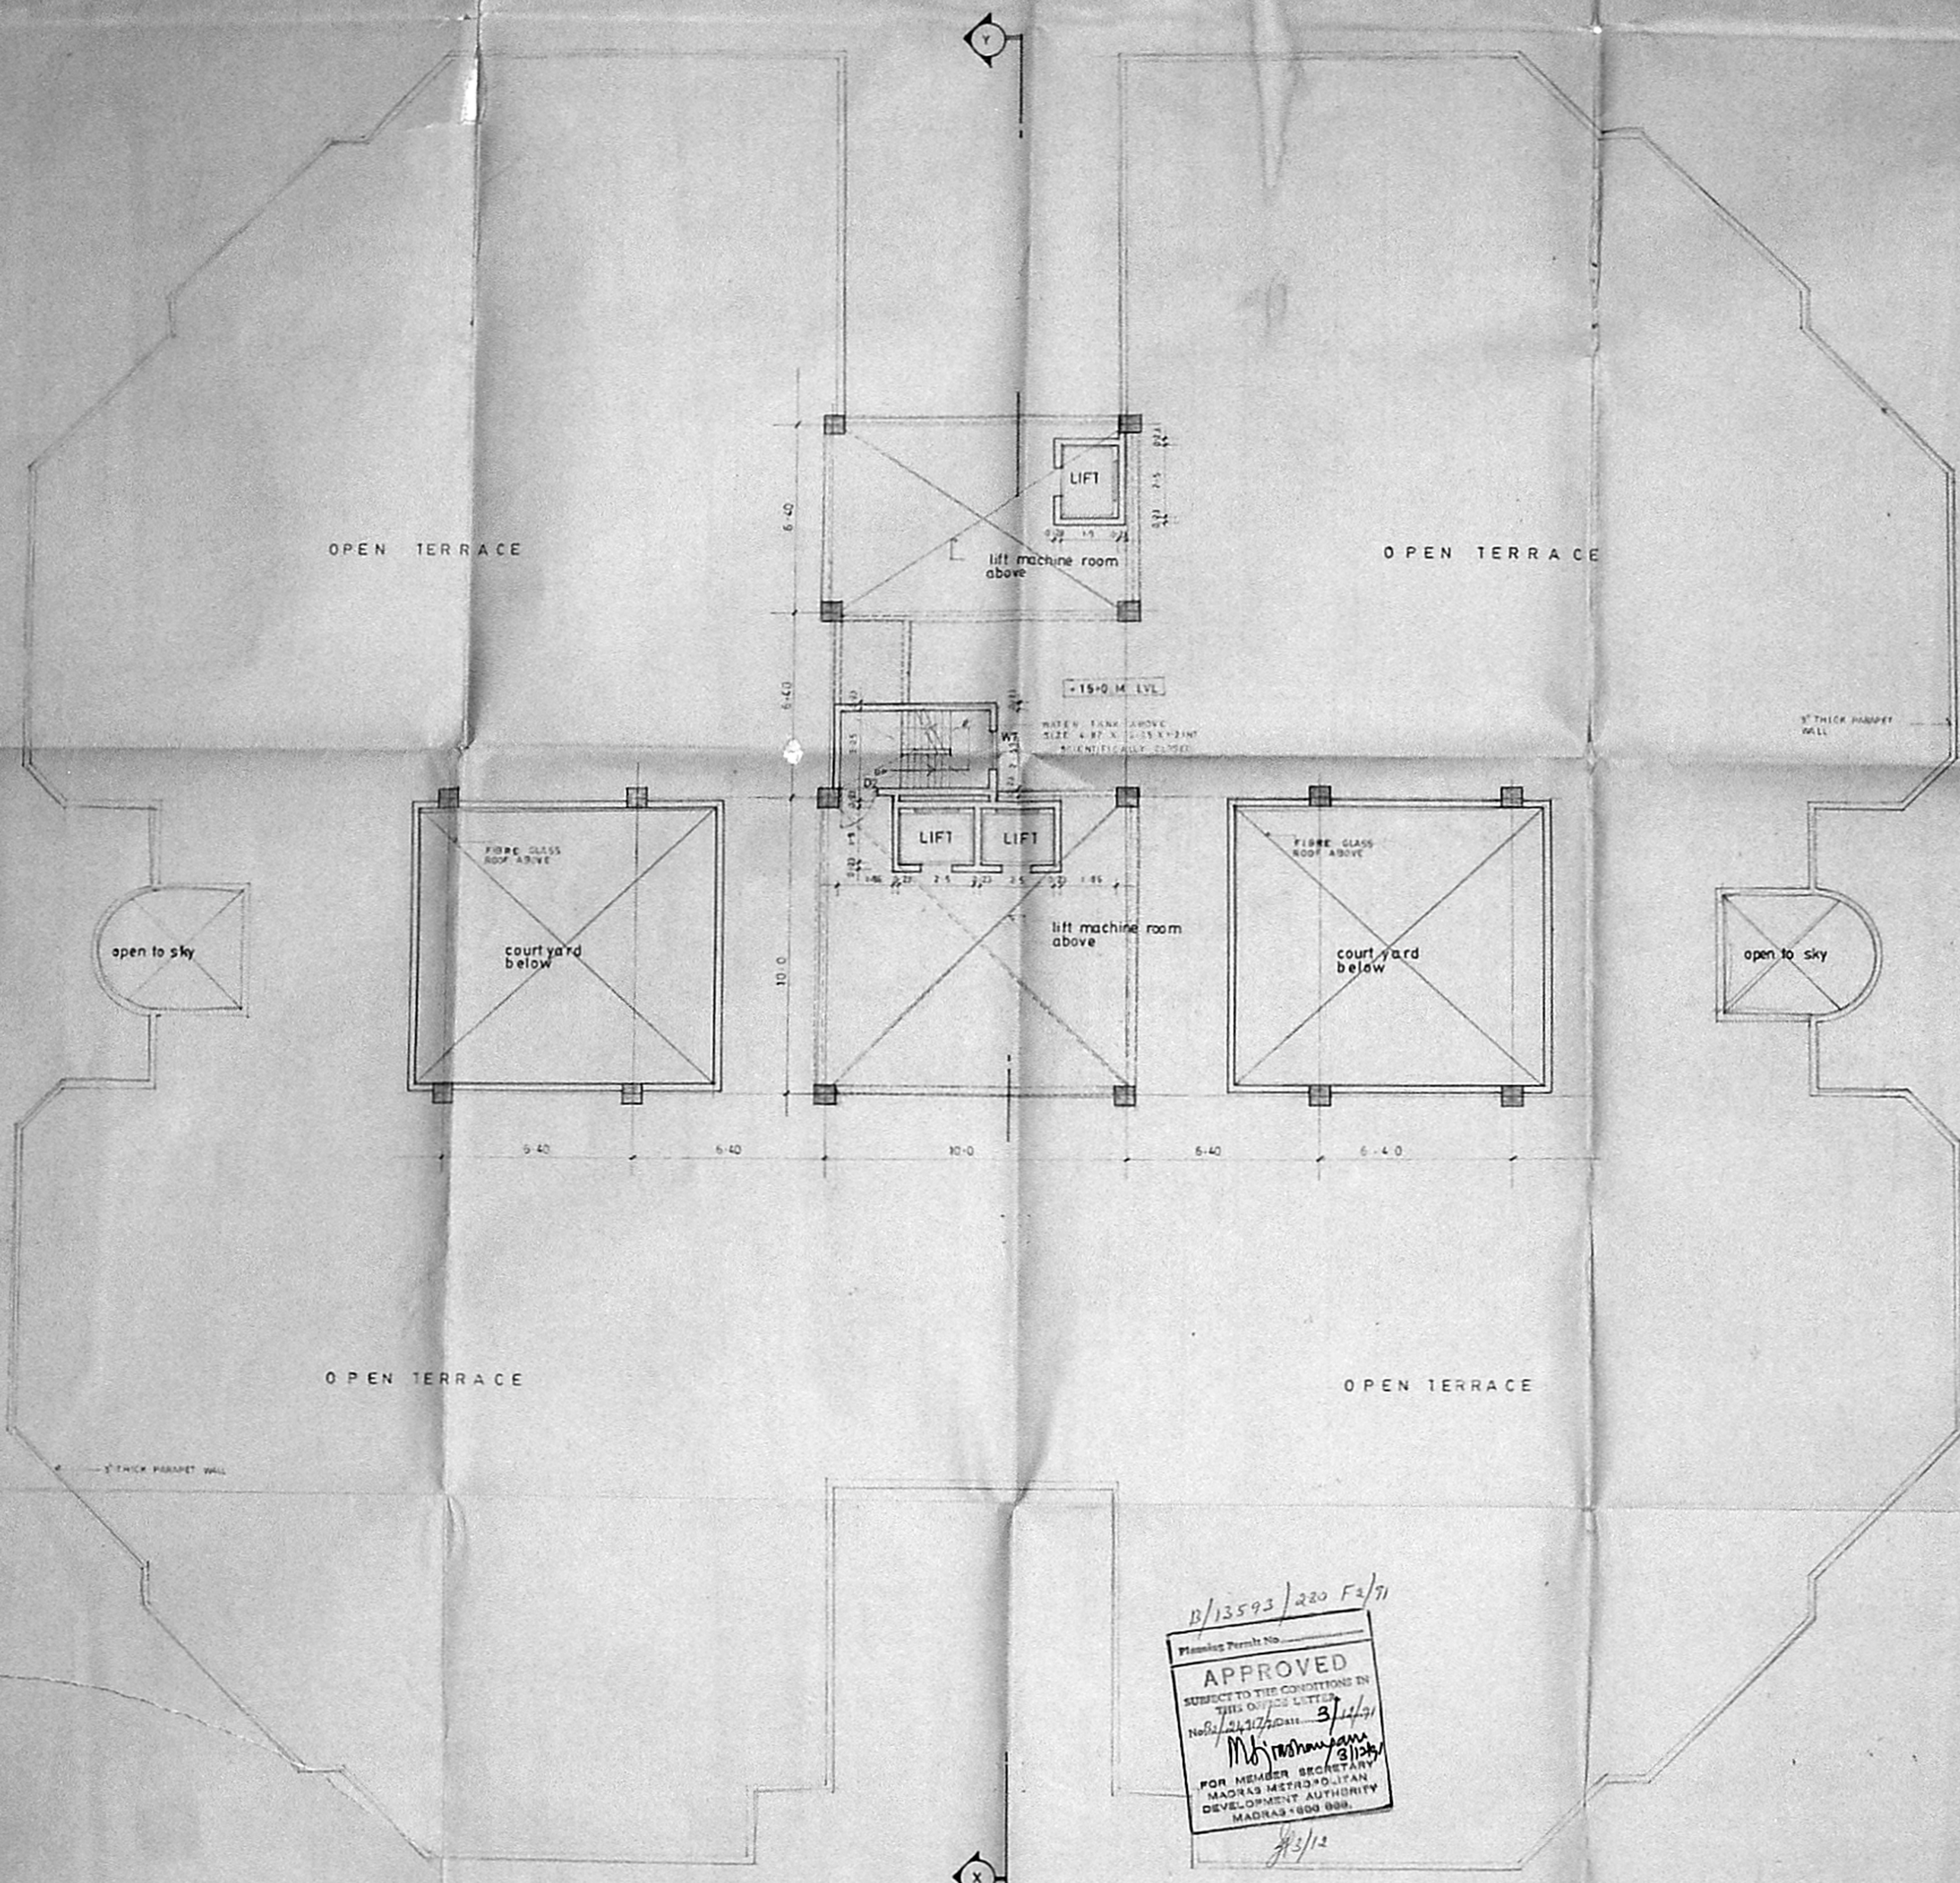

SPECIFICATION	
1	P.I.C.E FOUNDATION
2	SAND FILLING FOR FOUNDATION AND BASEMENT
3	P.C.C 1:4:8 FOR FLOORING CONCRETE AND FOOTING
4	BRICK WORK IN 1:1 FOR SUPER STRUCTURE WALLS AND PARAPET WALL
5	R.C.C 1:2:4 FOR ROOF SLAB (INTEL AND BEAM
6	PLASTERING IN CM 1:4
7	TWO COATS OF PAINTING OVER ONE COAT OF WHITE WASH
8	TWO COATS OF COLOUR ON PAPER
9	ALL WOODWORK ARE IN TEAKWOOD
10	WEATHERING COURSE IN CM WITH TWO COURSES OF FLAT TILES Laid ON SLOPE

COLOUR INDEX	
PROPOSED COLOURED THUS	
ROAD COLOURED THUS	
BOUNDARY COLOURED THUS	

PROPOSED ADMINISTRATIVE BLOCK
 FOR BHARAT PETROLEUM
 CORPORATION LTD
 IN 207-1A-1A, 207-7
 OF THIRUMANGALAM VILLAGE (NO 75)
 AT ANNANAGAR MADRAS-60

chief personal manager
 OWNER'S SIGNATURE

TERRACE PLAN	
SCALE	1:100
DATE	25.10.70
JOB NO	
DRG NO	
DRAWN	SARA

ARCHITECT
VERGIS OOMMEN
 B. ARCH. 40 ARCH. P.T.Y.
 COUNCIL OF ARCHITECTURE
 C.A. NO. 74/1124
 THYAGARAJA COMPLEX
 853, POONAWALLEE HIGH ROAD
 MADRAS 600 010.

13/13593/220 F2/71
 Planning Permit No.
APPROVED
 SUBJECT TO THE CONDITIONS IN
 THIS OFFICE LETTER
 No. 13/13593/220 F2/71 dated 3/11/71
 M. Srinivasan
 FOR MEMBER SECRETARY
 MADRAS METROPOLITAN
 DEVELOPMENT AUTHORITY
 MADRAS 600 000.
 3/12