
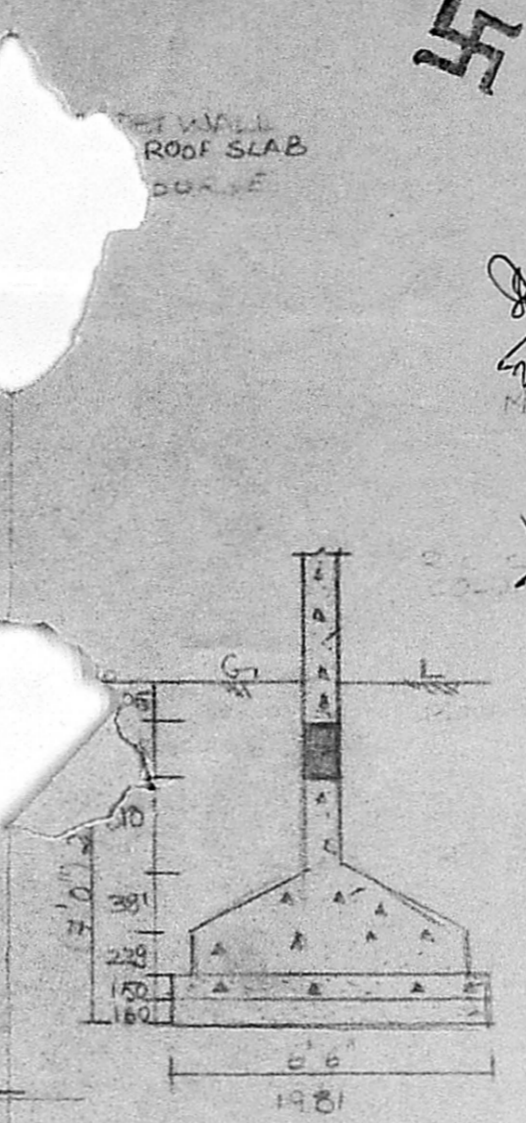
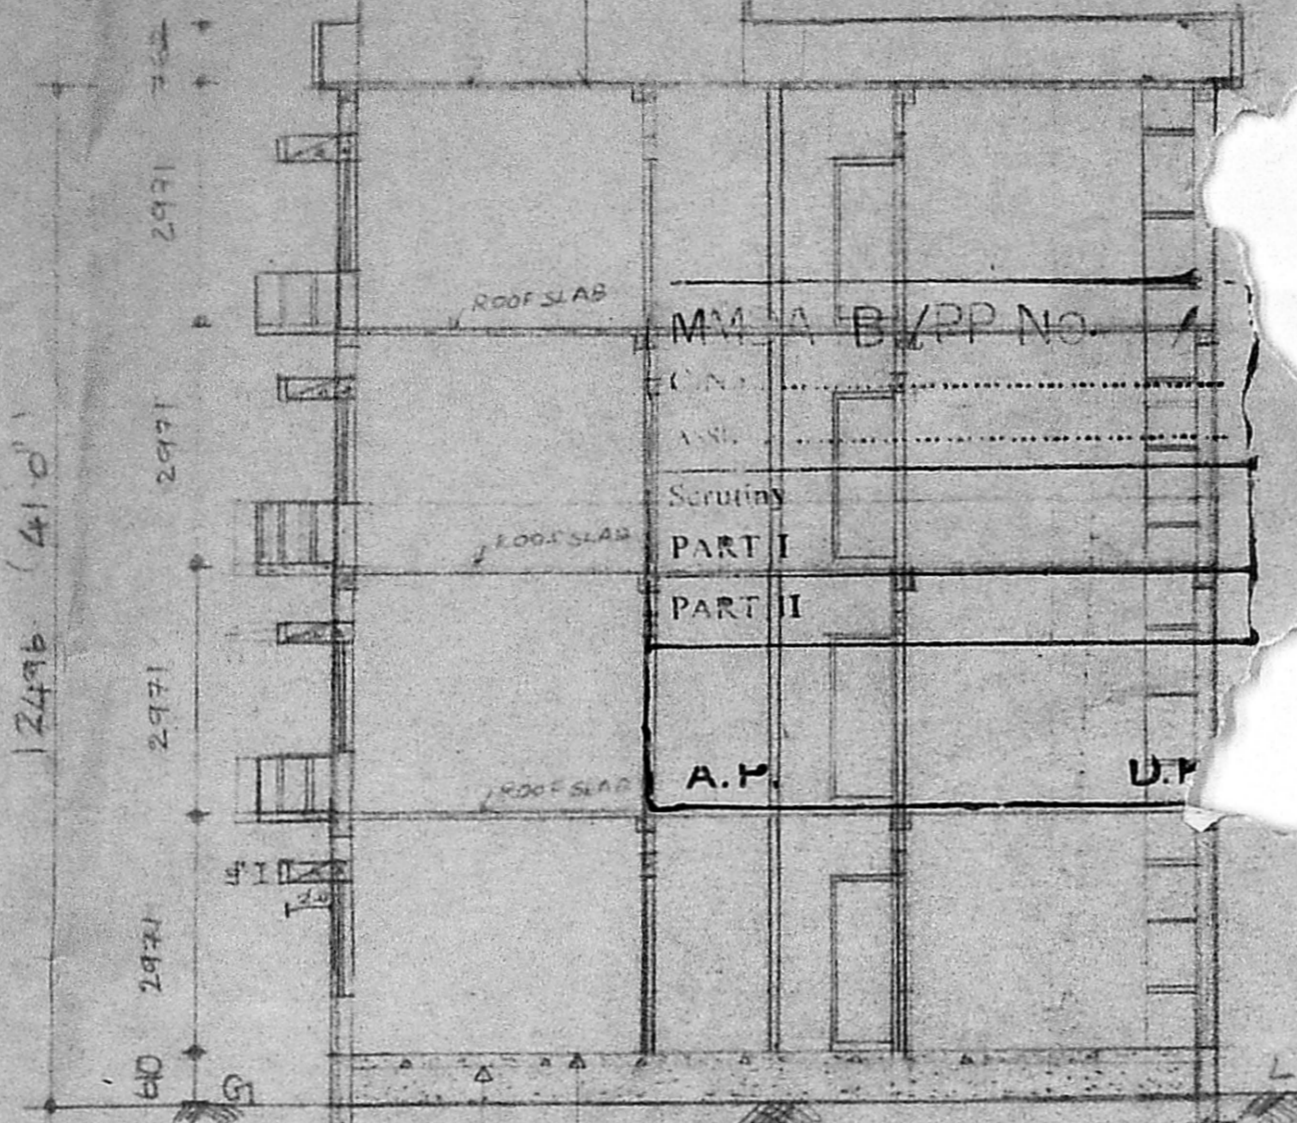


O.H. TANK 13'1/2" X 10'0" HERMITICALLY SEALED

O.H. TANK 13'1/2" X 10'0" HERMITICALLY SEALED

LIFT MACHINE ROOM 13'1/2" X 10'0"

LIFT MACHINE ROOM 13'1/2" X 10'0"

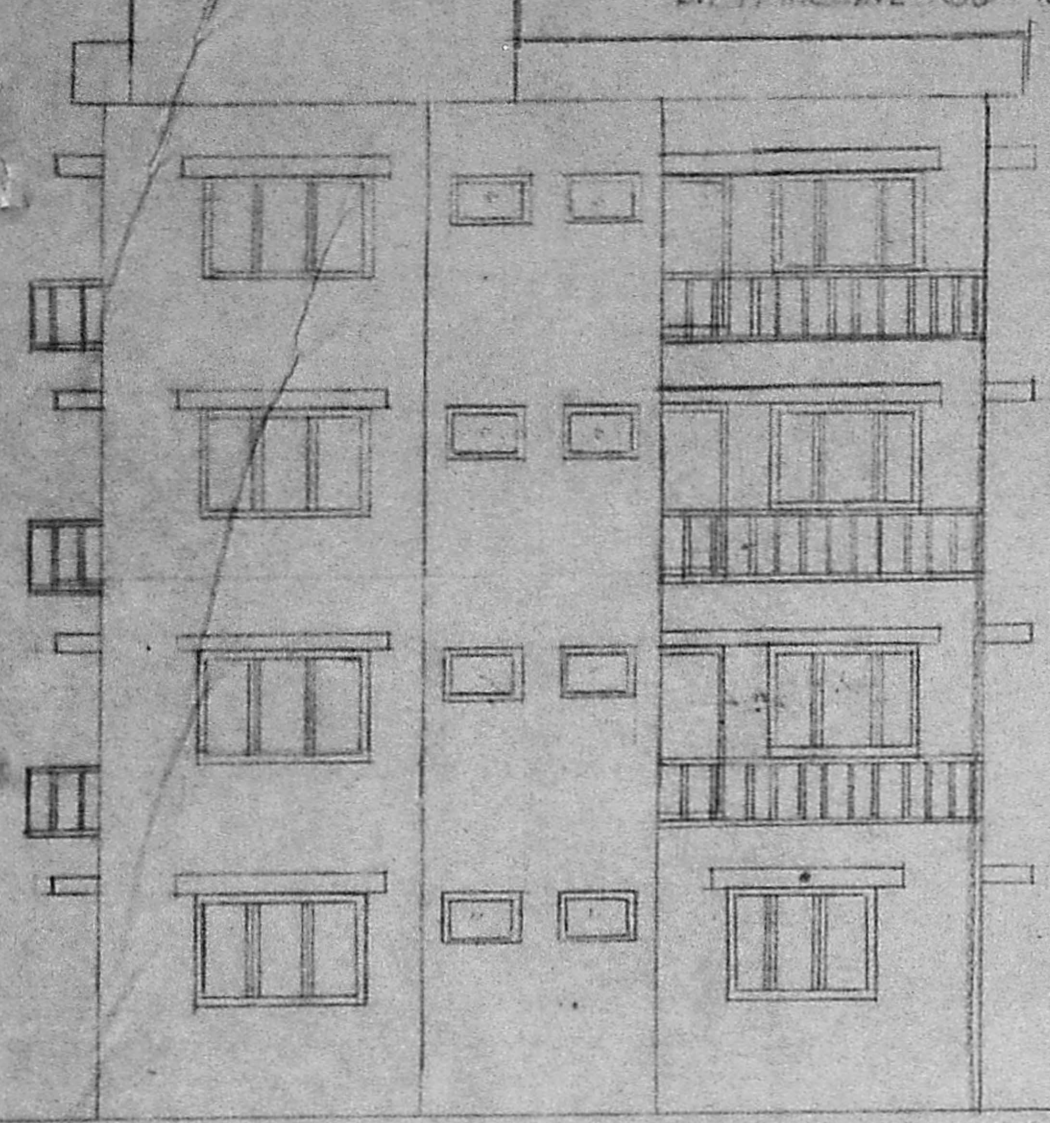

Planning Permit No. B/10927/1269/B/92
APPROVED
SUBJECT TO THE CONDITIONS IN THIS OFFICIAL LETTER.
No. B2/26435/12/14/92
FOR MEMBER SECRETARY
MADRAS METROPOLITAN
DEVELOPMENT AUTHORITY
MADRAS - 600 008.
10/09/92

This PPA is reviewed and approved vide PP. No. B/15078/1475/92 dt 11-92 in file No. B2/19181/92

PROPOSED BUILDING AT
UNITED INDIA COLONY
T.S. NO 35 OF PULIYOR DOOR
NO 27 (OLD 24) CIRCULAR ROAD
KODAMBAKKAM MADRAS 74

FOR MR. LOKNATH

SPECIFICATION	
FOUNDATION	P.C.C 1:5:10 & SAND WITH R.C.C COLUMN
BASEMENT	P.C.C 1:4:8 & SAND FLOOR FINISH WITH MOSAIC TILLS
STRUCTURE	BK WORK INC-M15
PLASTERING	CM 1:4 MIX
ROOF	R.C.C 1:2:4 5TK
W. COURSE	BK JELLY LAID WITH CM 1:4 TWO LAYERS

JOINERY	
M. D.	MAIN DOOR 1057X2134
D.	DOOR 914X2134
D.	DOOR 762X2134
W.	WINDOW 182X1372
W.	WINDOW 1219X1372
W.	WINDOW 914X1372
V.	VENTILATOR 914X610

S. CHOKALINGAM BE. MIE
CLASS I SURVEYOR
I.S. NO. 213
CORPORATION OF MADRAS
LICENSED SURVEYOR


OWNER
PRO COLOR
SITE COLOR
ROAD COLOR

SCALE = 8" 0"
DATE 22.11.91


ARCHITECTS
SRINIVASA ENTERPRISES
74 BAZULLAH ROAD
T. NAGAR
MADRAS - 17

PH:
OFF: 8254962
REST: 4822848

DETAILS OF GATE DETAILS OF COMPOUND WALL

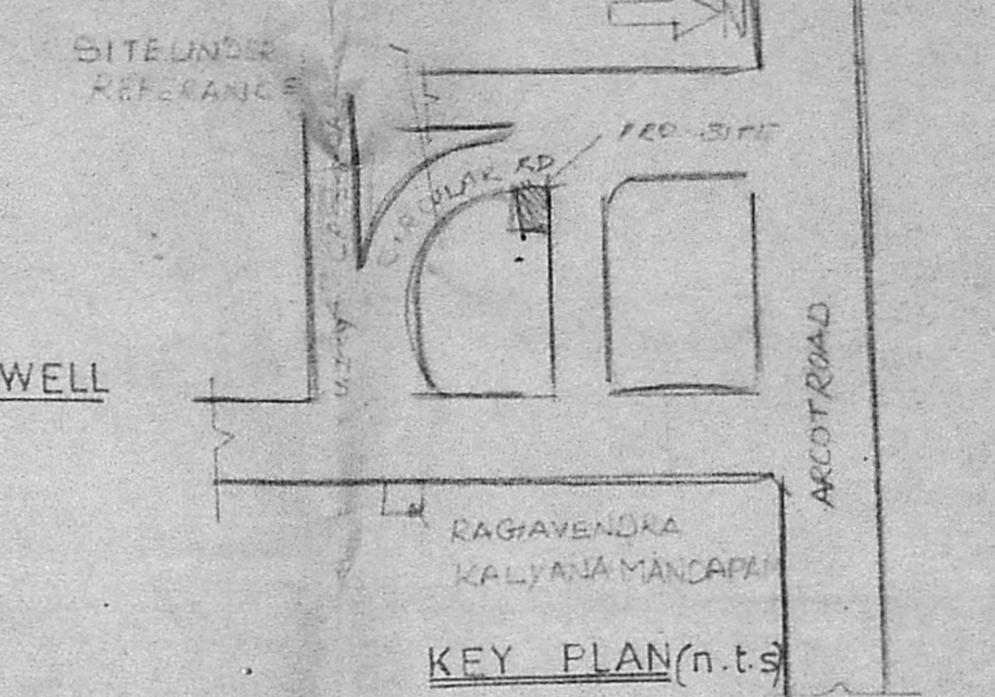


DETAILS OF FOUNDATION

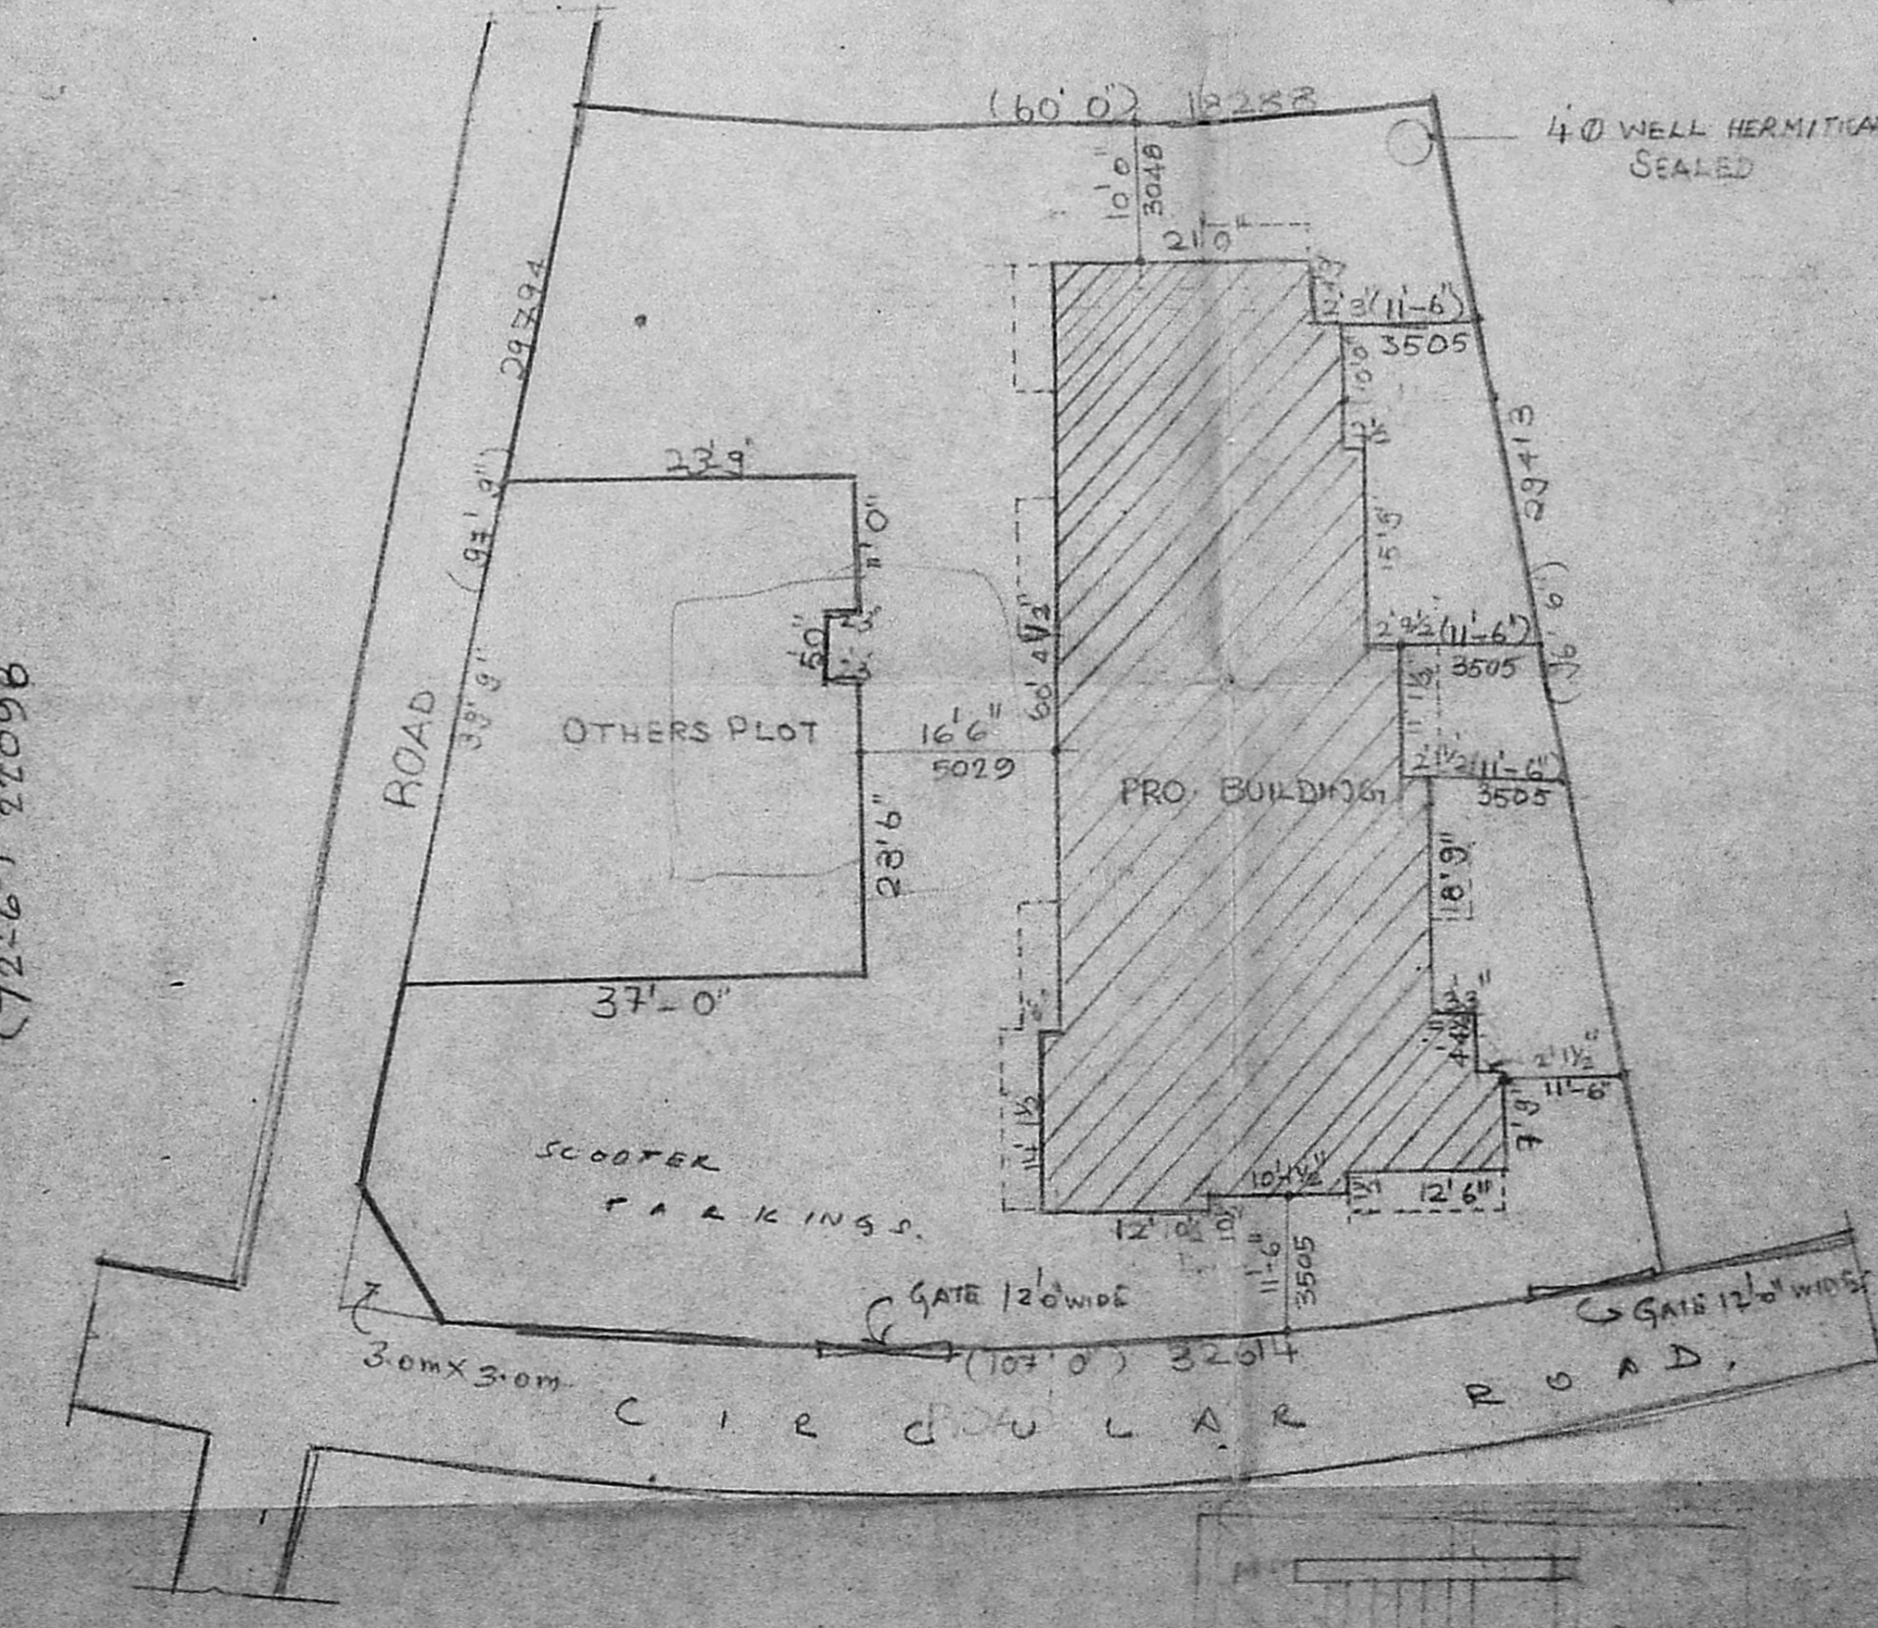


SCALE = 16" 0" SITE PLAN

ELEVATION

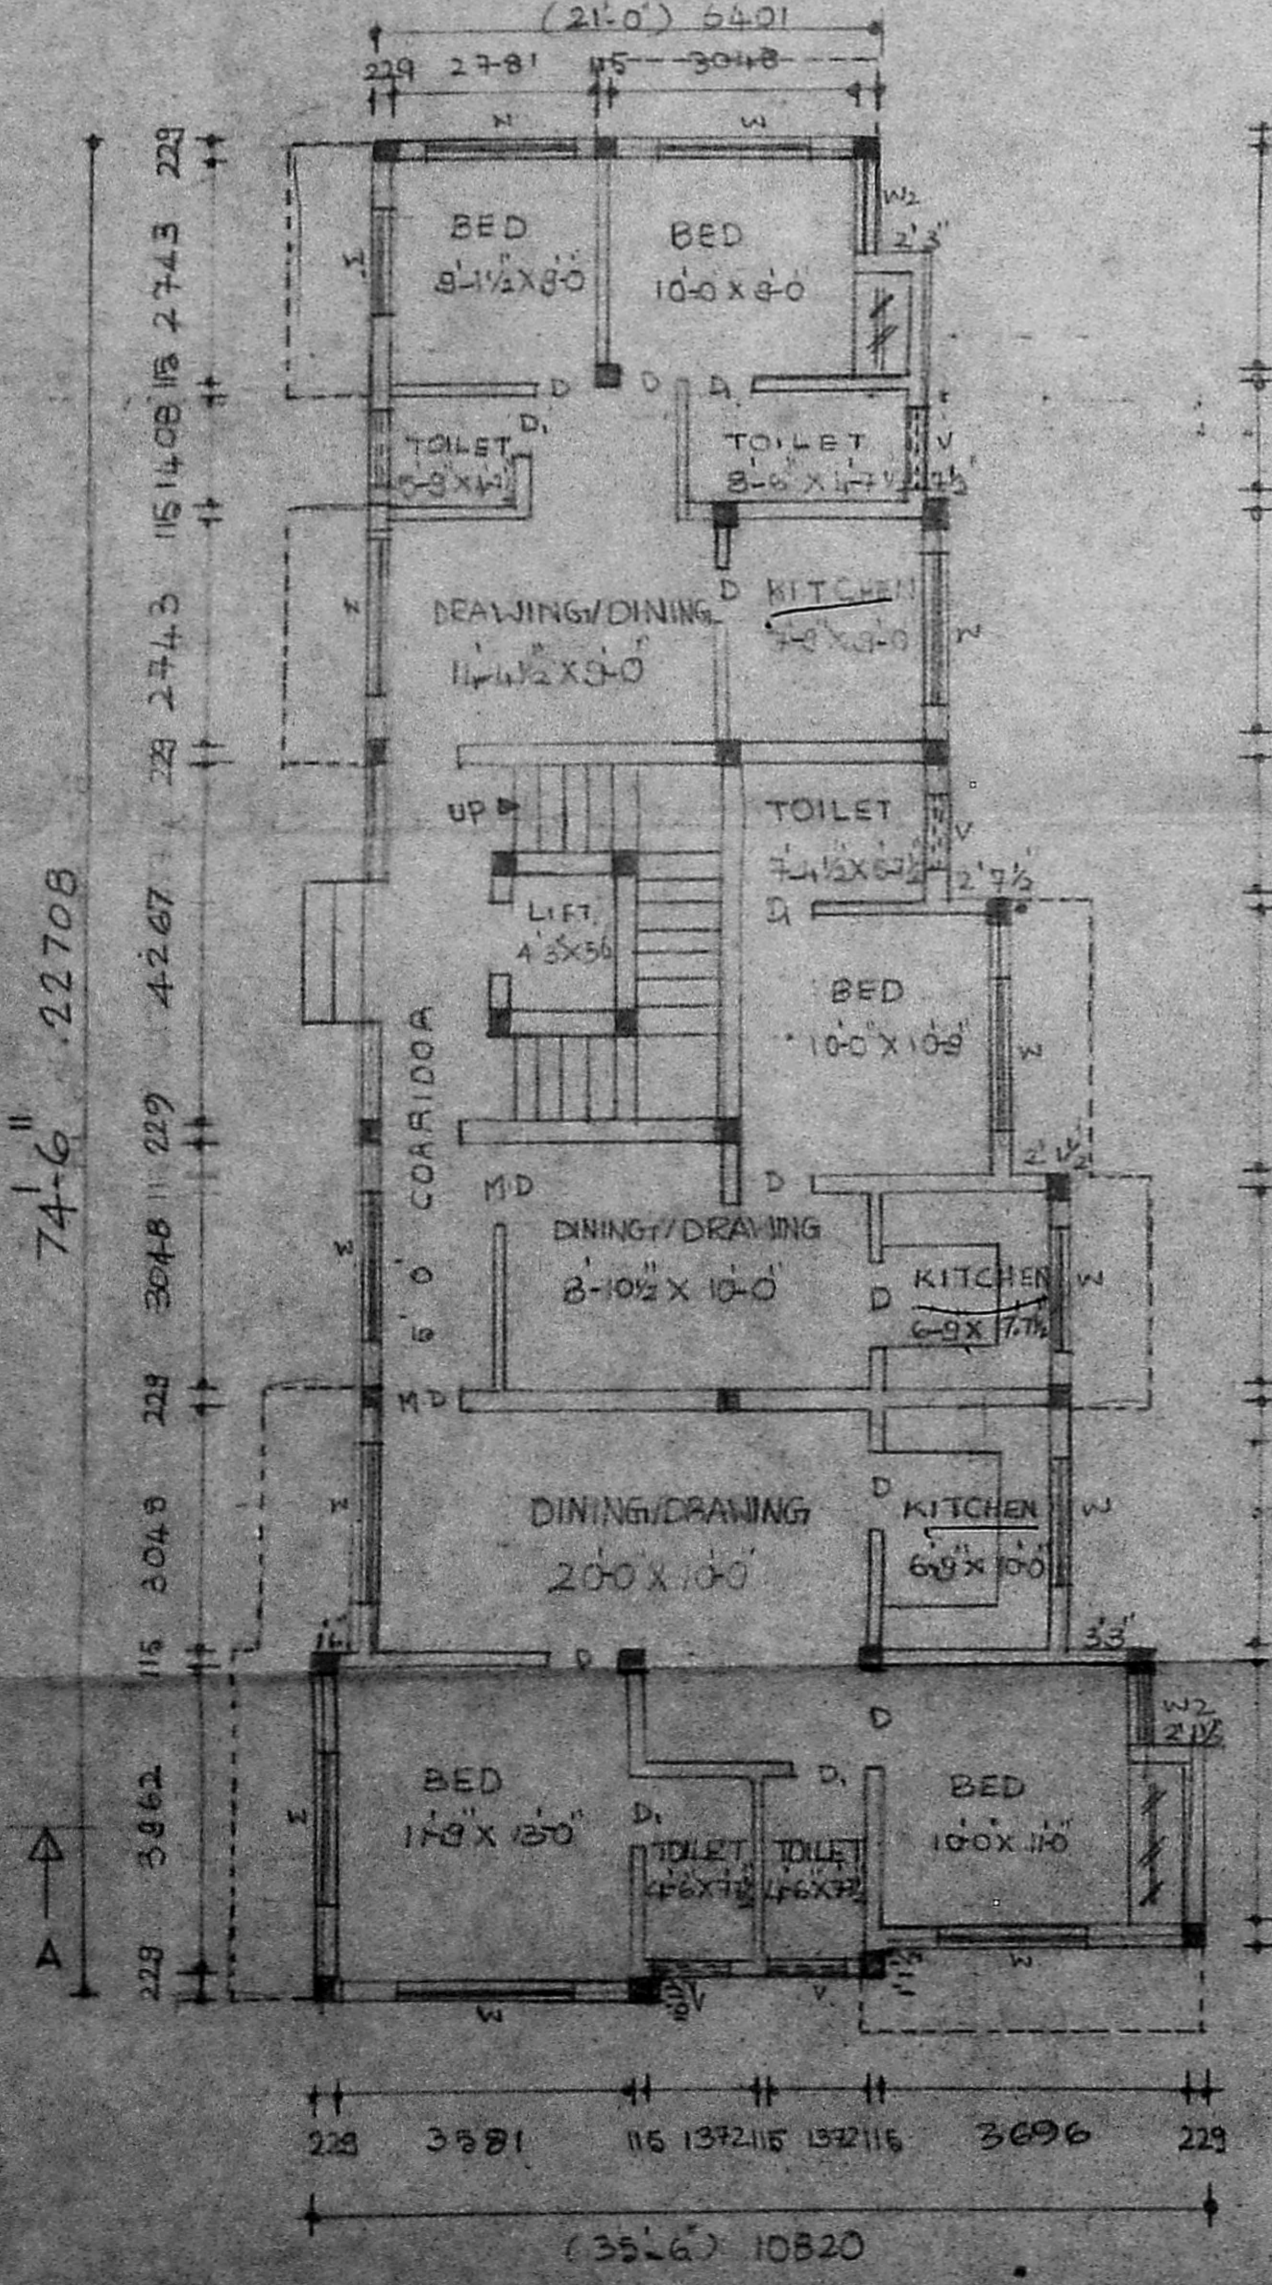


GROUND FLOOR PLAN

SECTION ON AA

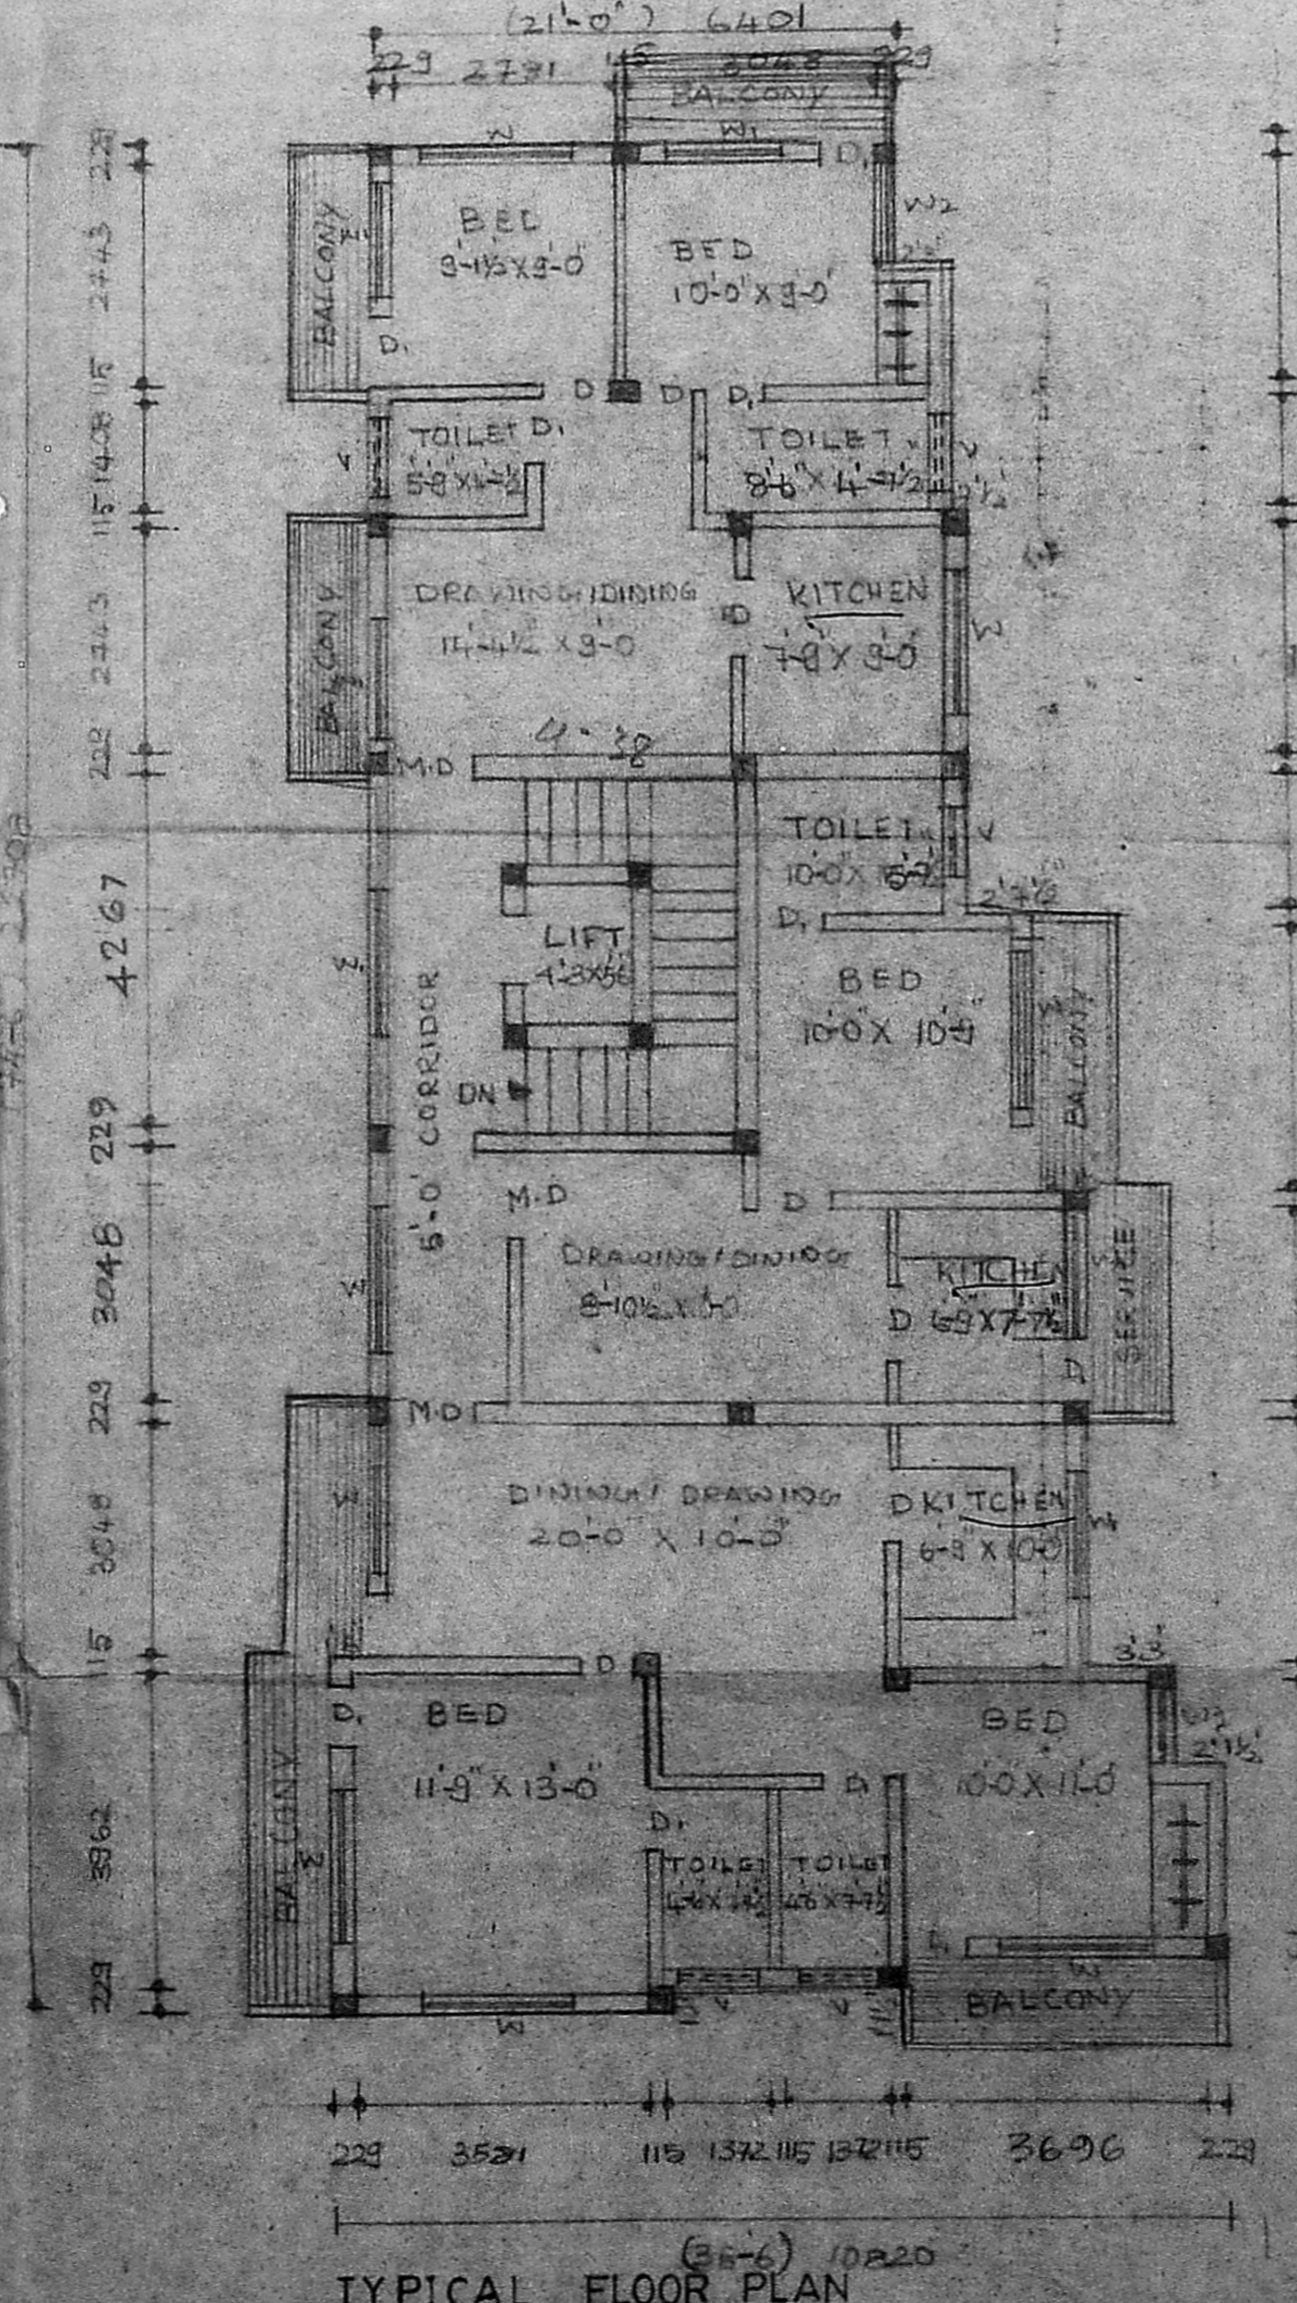

TYPICAL FLOOR PLAN I II & III

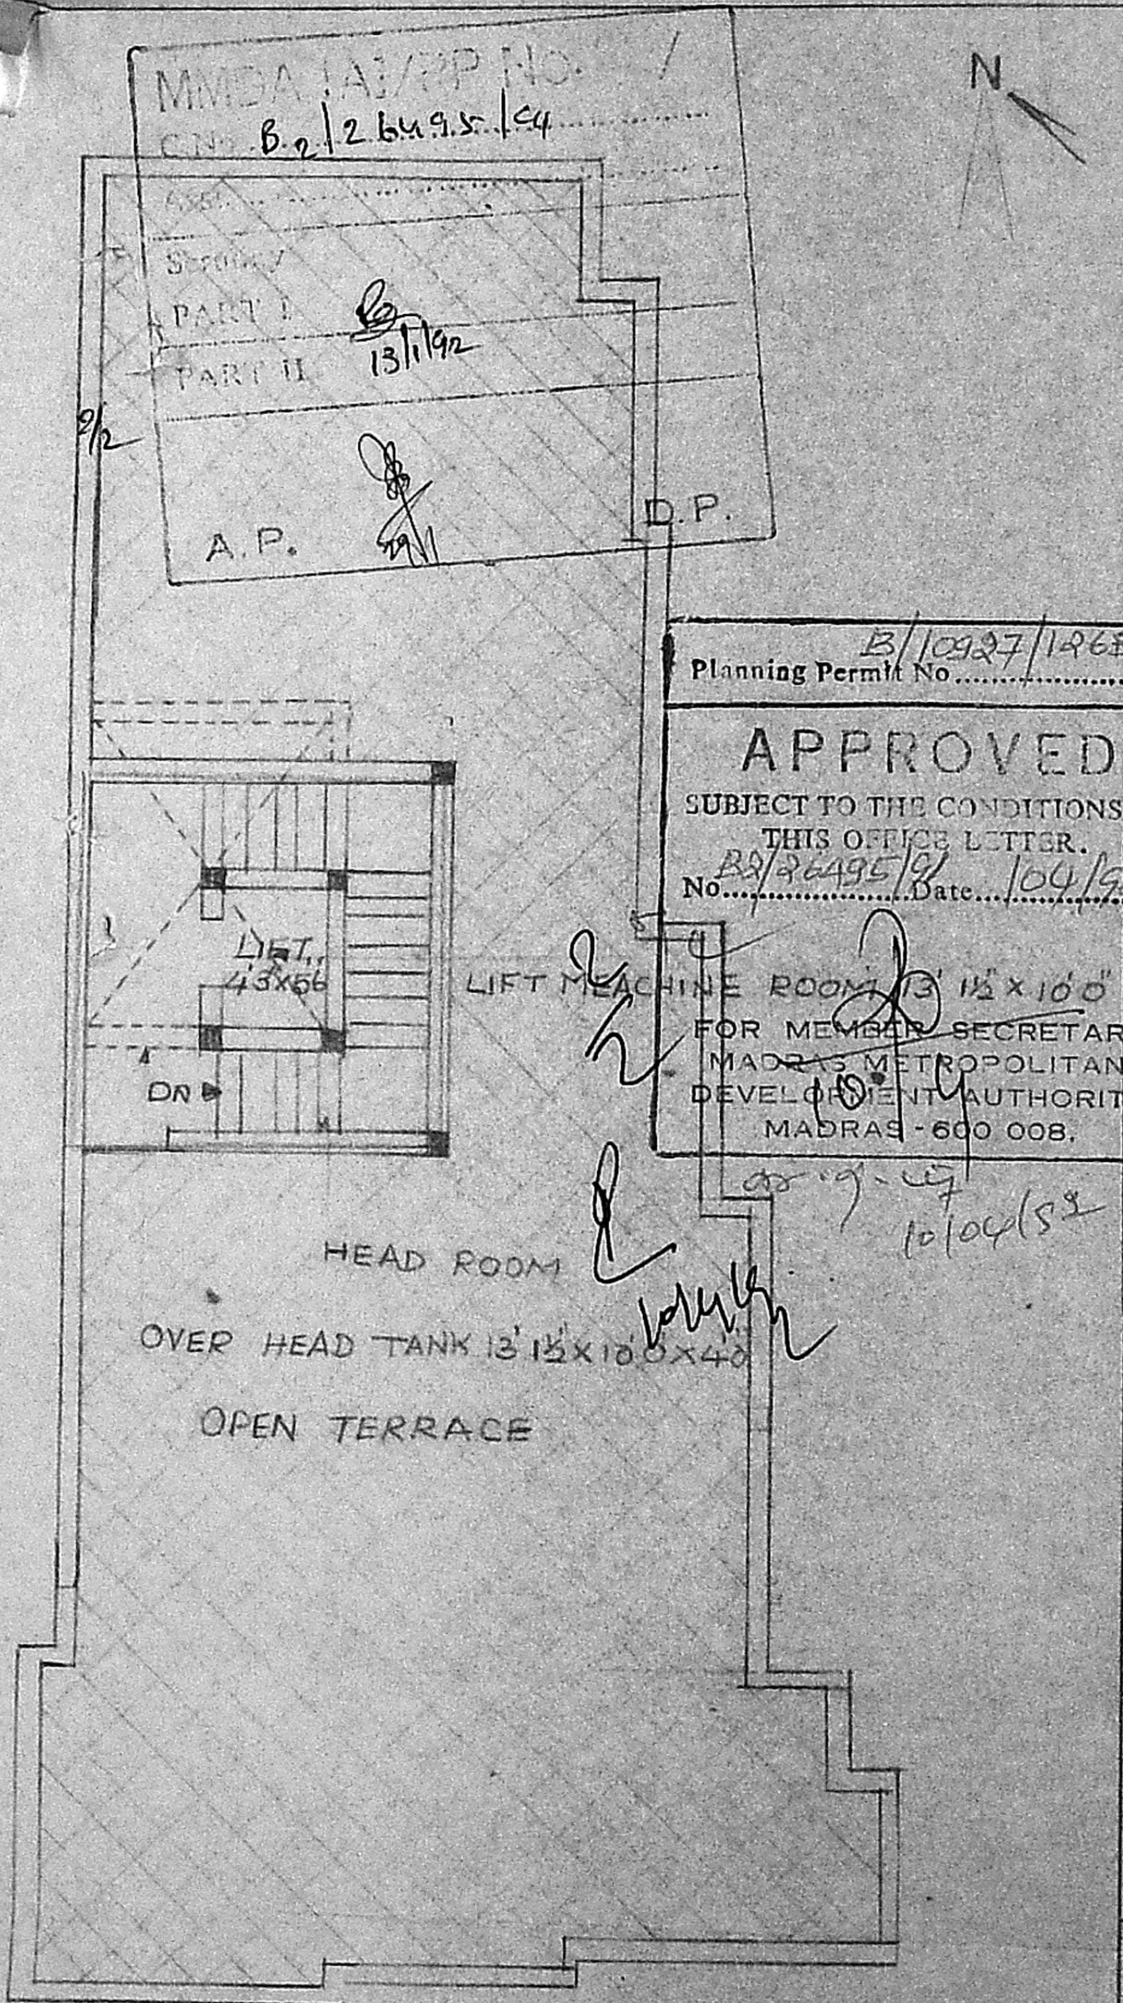

PROPOSED BUILDING AT
 UNITED INDIA COLONY
 T S NO 35 OF PULIYOR
 DOOR NO 27 (OLD 24)
 CIRCULAR ROAD
 KODAMBAKKAM MADRAS 24

FOR : Mr. LOKNATH.

B/10927/1268/B/92
 Planning Permit No.....

APPROVED
 SUBJECT TO THE CONDITIONS IN
 THIS OFFICE LETTER.
 B2/26495/91
 No..... Date... 10/04/92

OWNER:

S. CHOCKLA INGAMBEMIE
 CLASS I SURVEYOR
 CORPORATION OF MADRAS
 LICENSED SURVEYOR

PRO COLOR
 SITE COLOR
 ROAD COLOR

SCALE 1" = 8' 0"
 DATE 27. 11. 91

ARCHITECTS
 SRINIVASA ENTERPRISES
 74 BAZULLAH ROAD
 MADRAS 17

TERRACE FLOOR PLAN