


MMA/181/PP NO. B2/27887/31

Planning Permit No. 8/2215/212 A/B/82  
**APPROVED**  
SUBJECT TO THE CONDITIONS IN THIS OFFICIAL LETTER.  
No. B2/27887/31, 100/130


PLAN SHOWING THE PROPOSED RESIDENTIAL FLATS AT NO. 73, SOUTH MADA STREET, THIRUVANMIYUR, MADRAS. 41. BEARING S. NO. 195/2 AND 195/13. DIVISION NO. 55. SCALE 1"=6' U.P.

APPROVED SUBDIVISION NO. PPA 265 DE. 10-12-91  
OWNER  
LICENSED SURVEYOR


**G. E. NAGENDRAN, L.C.E.**  
CONSULTING ENGINEER CIVIL  
LICENSED SURVEYOR NO. 34  
CORPORATION OF MADRAS  
17B ROYAPETTA HIGH ROAD  
MADRAS-600 004.

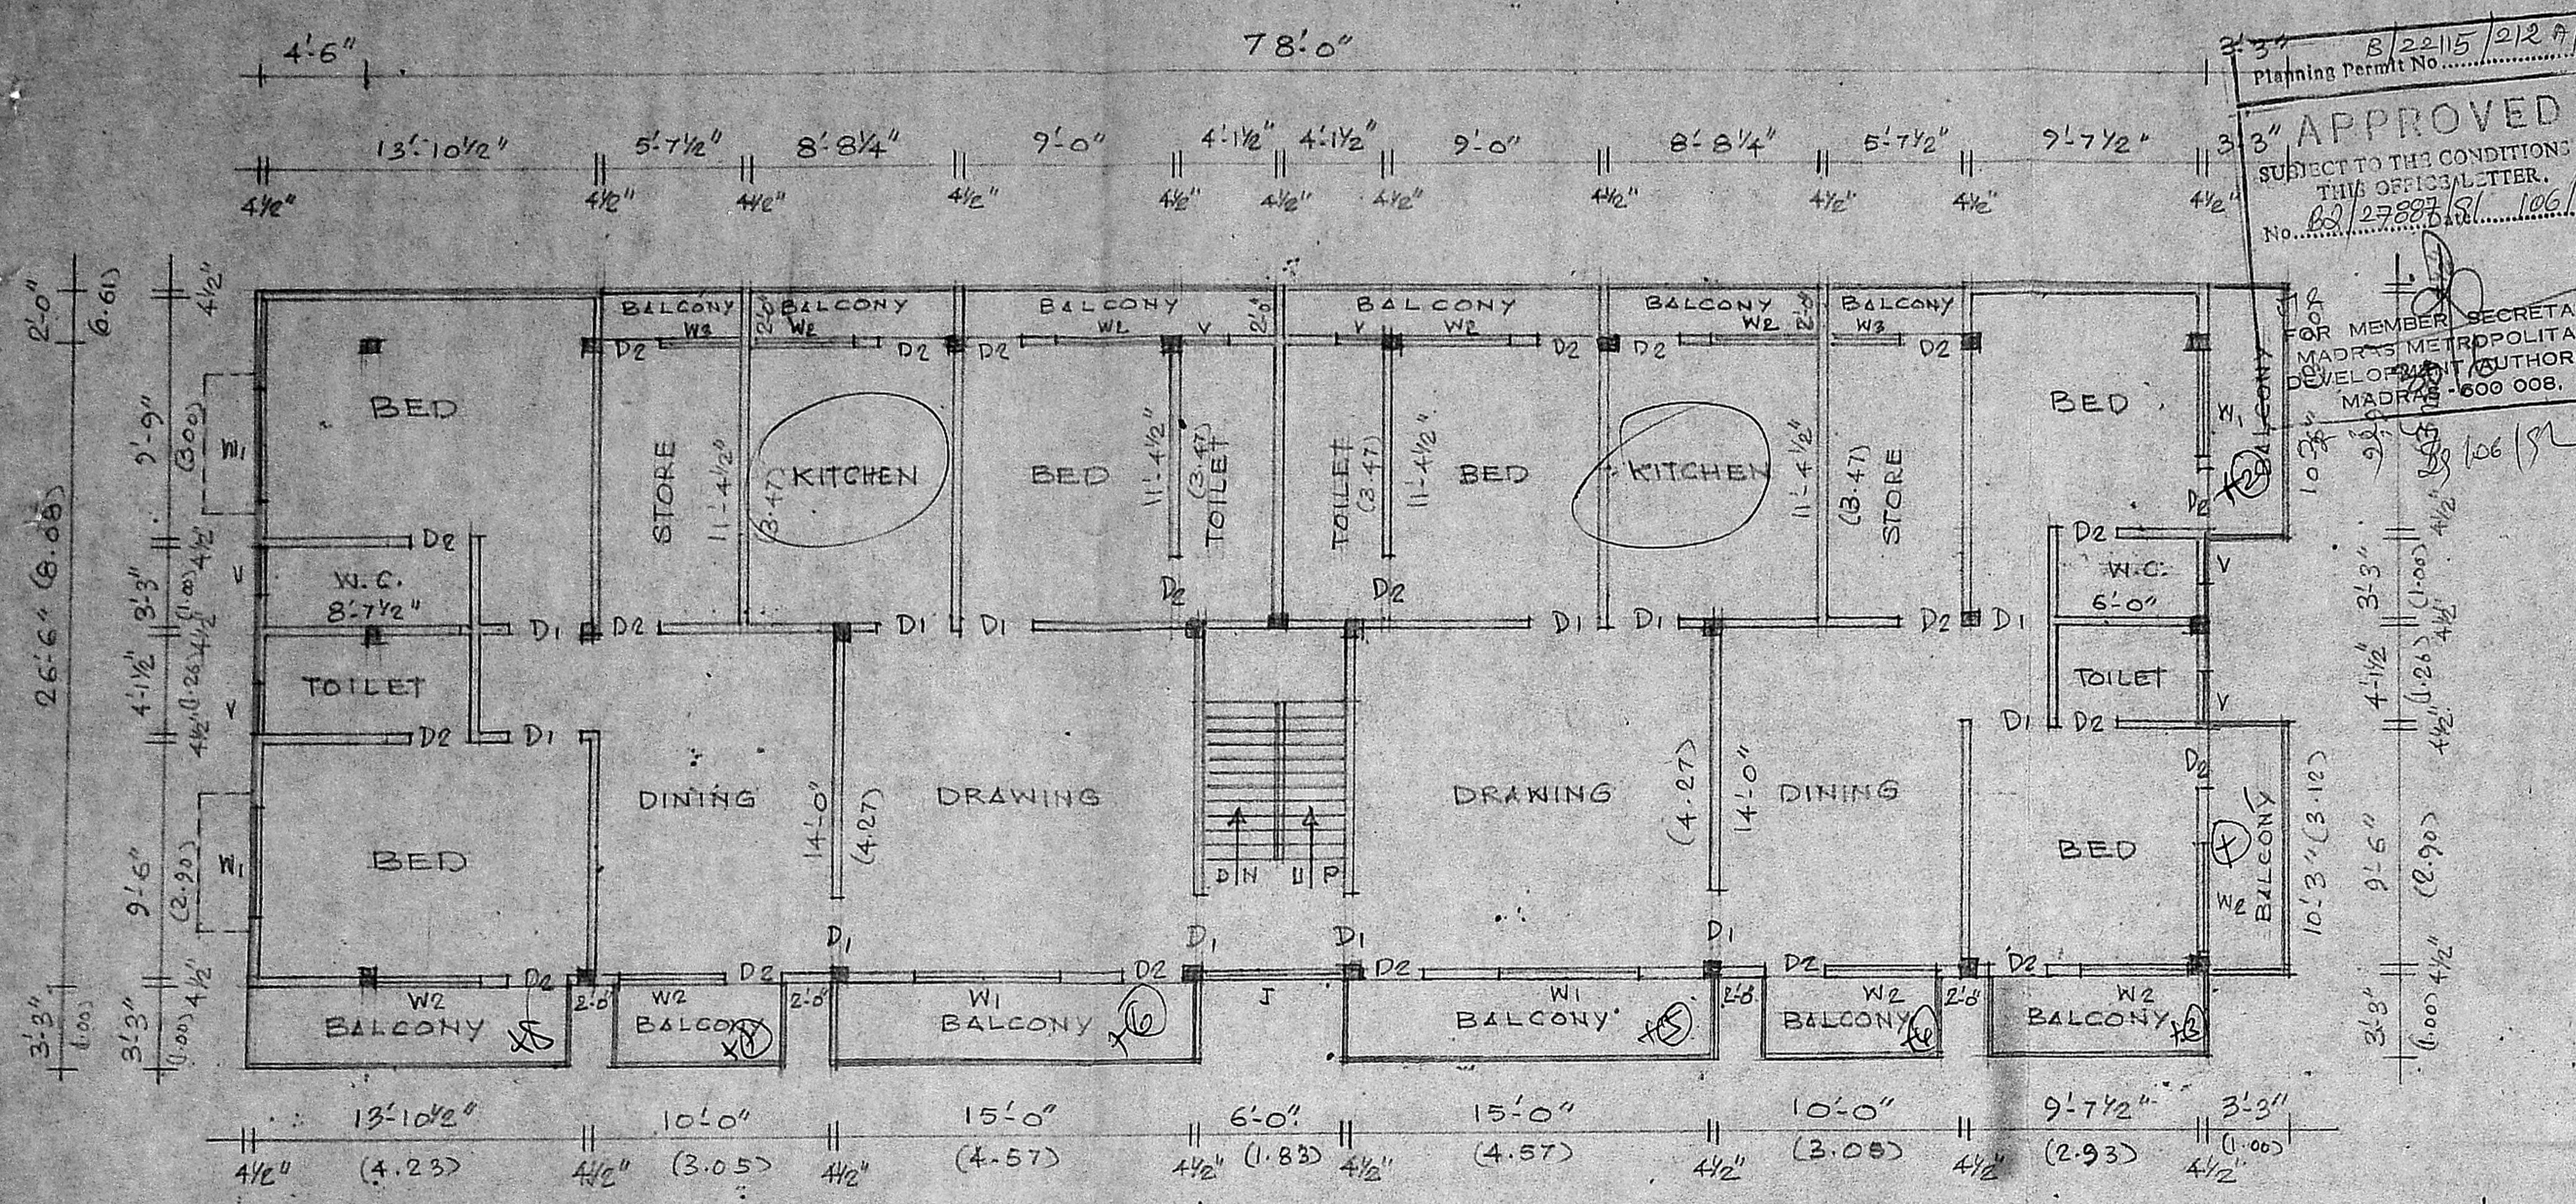


TYPICAL FIRST AND SECOND FLOOR PLAN.

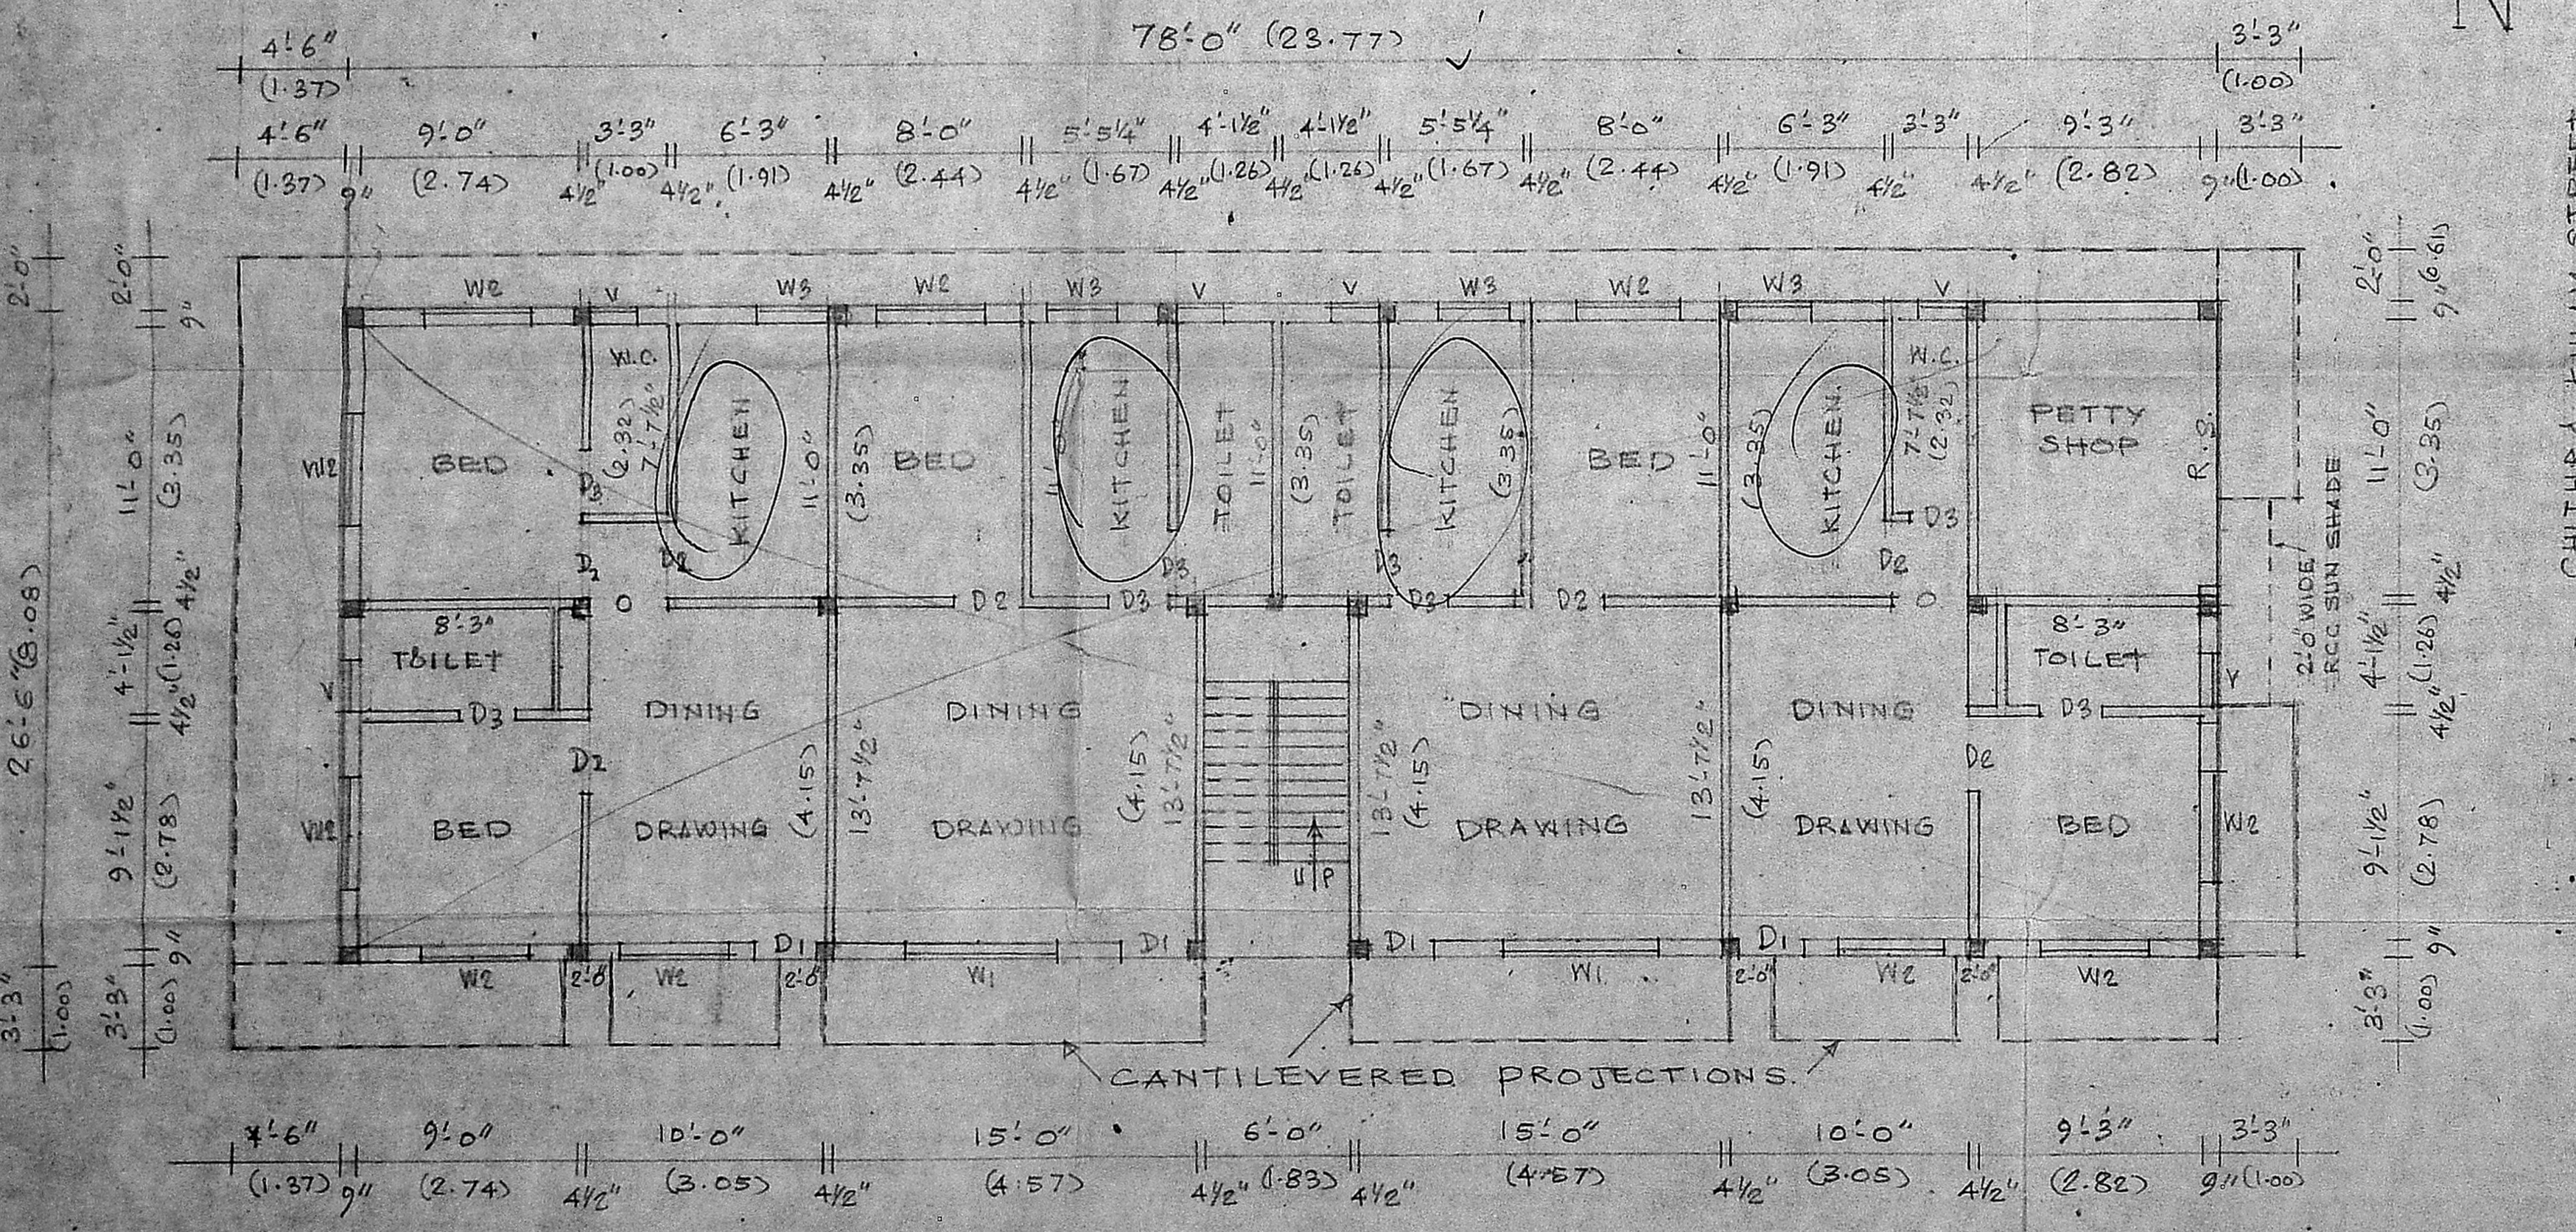

GROUND FLOOR PLAN.

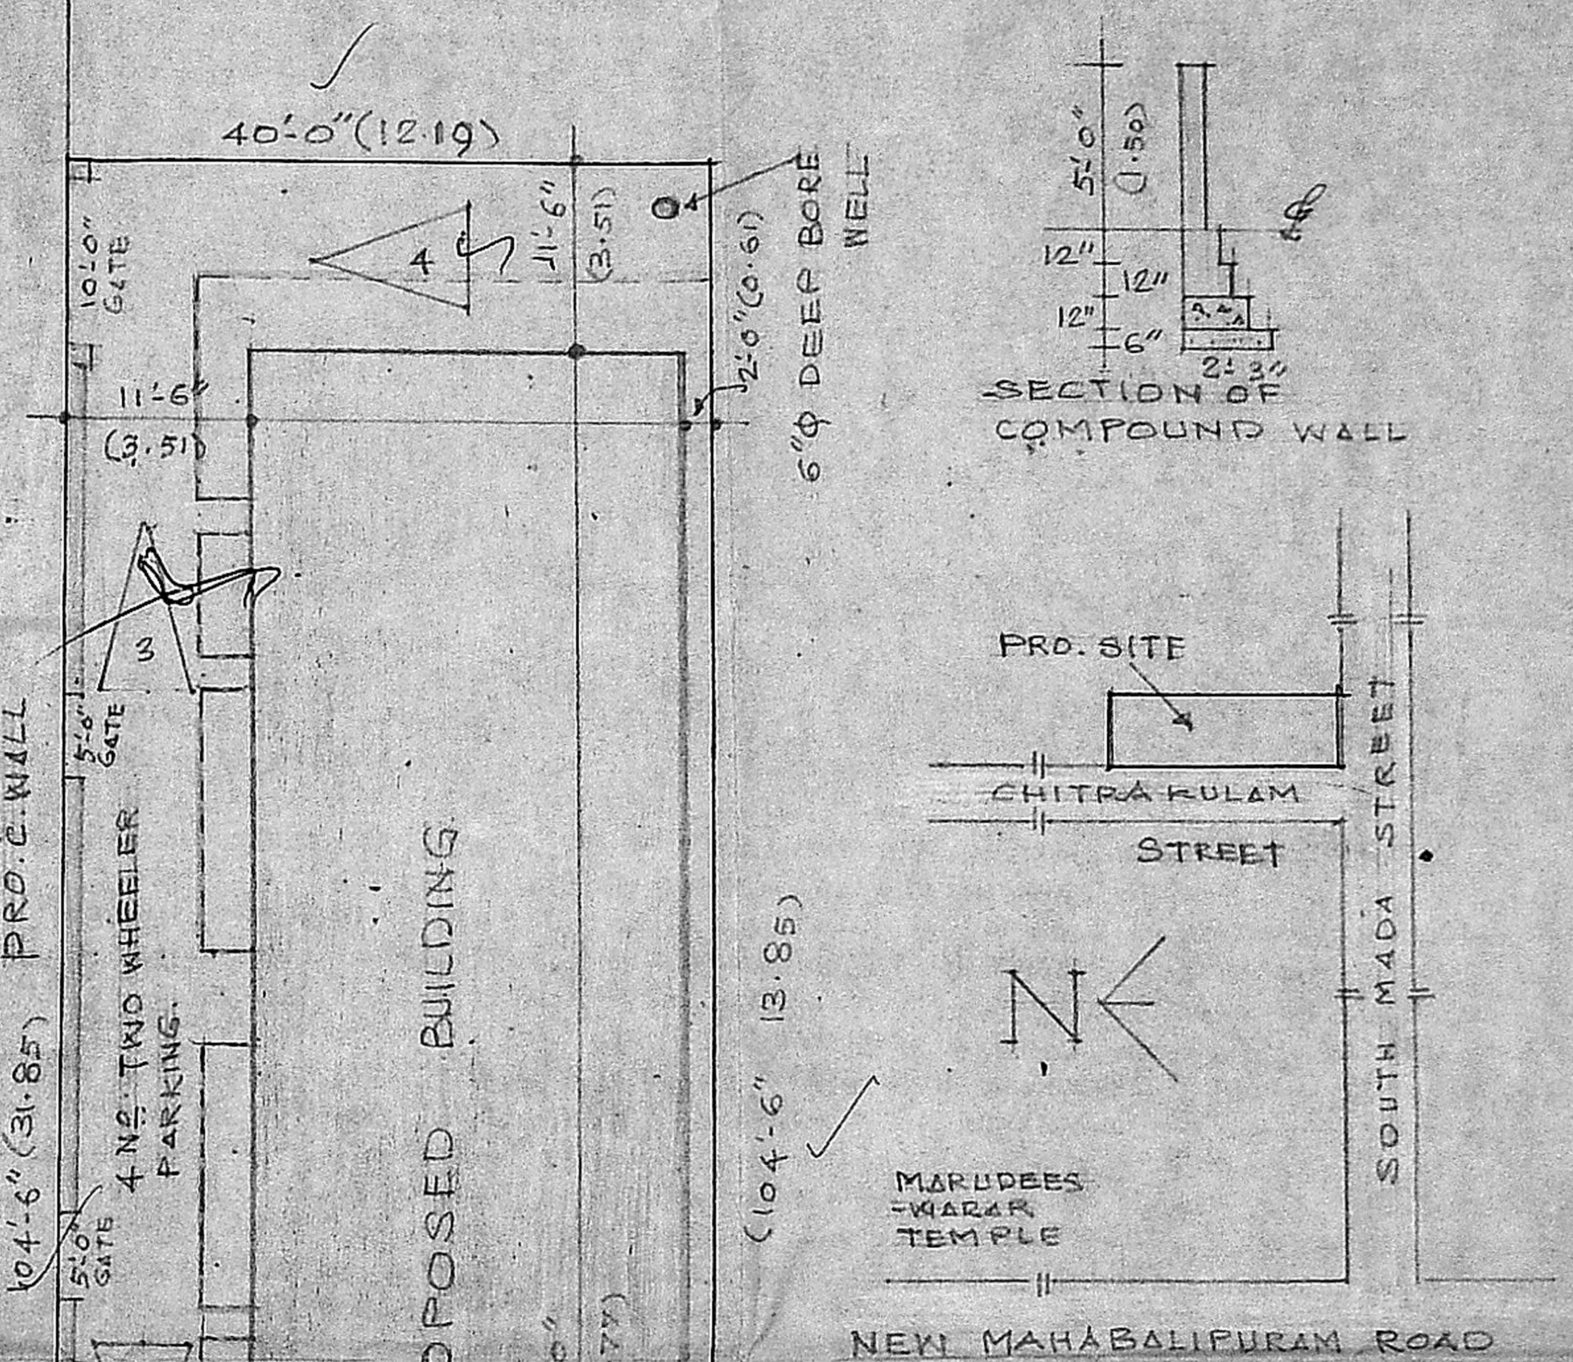

KEY PLAN NOT TO SCALE

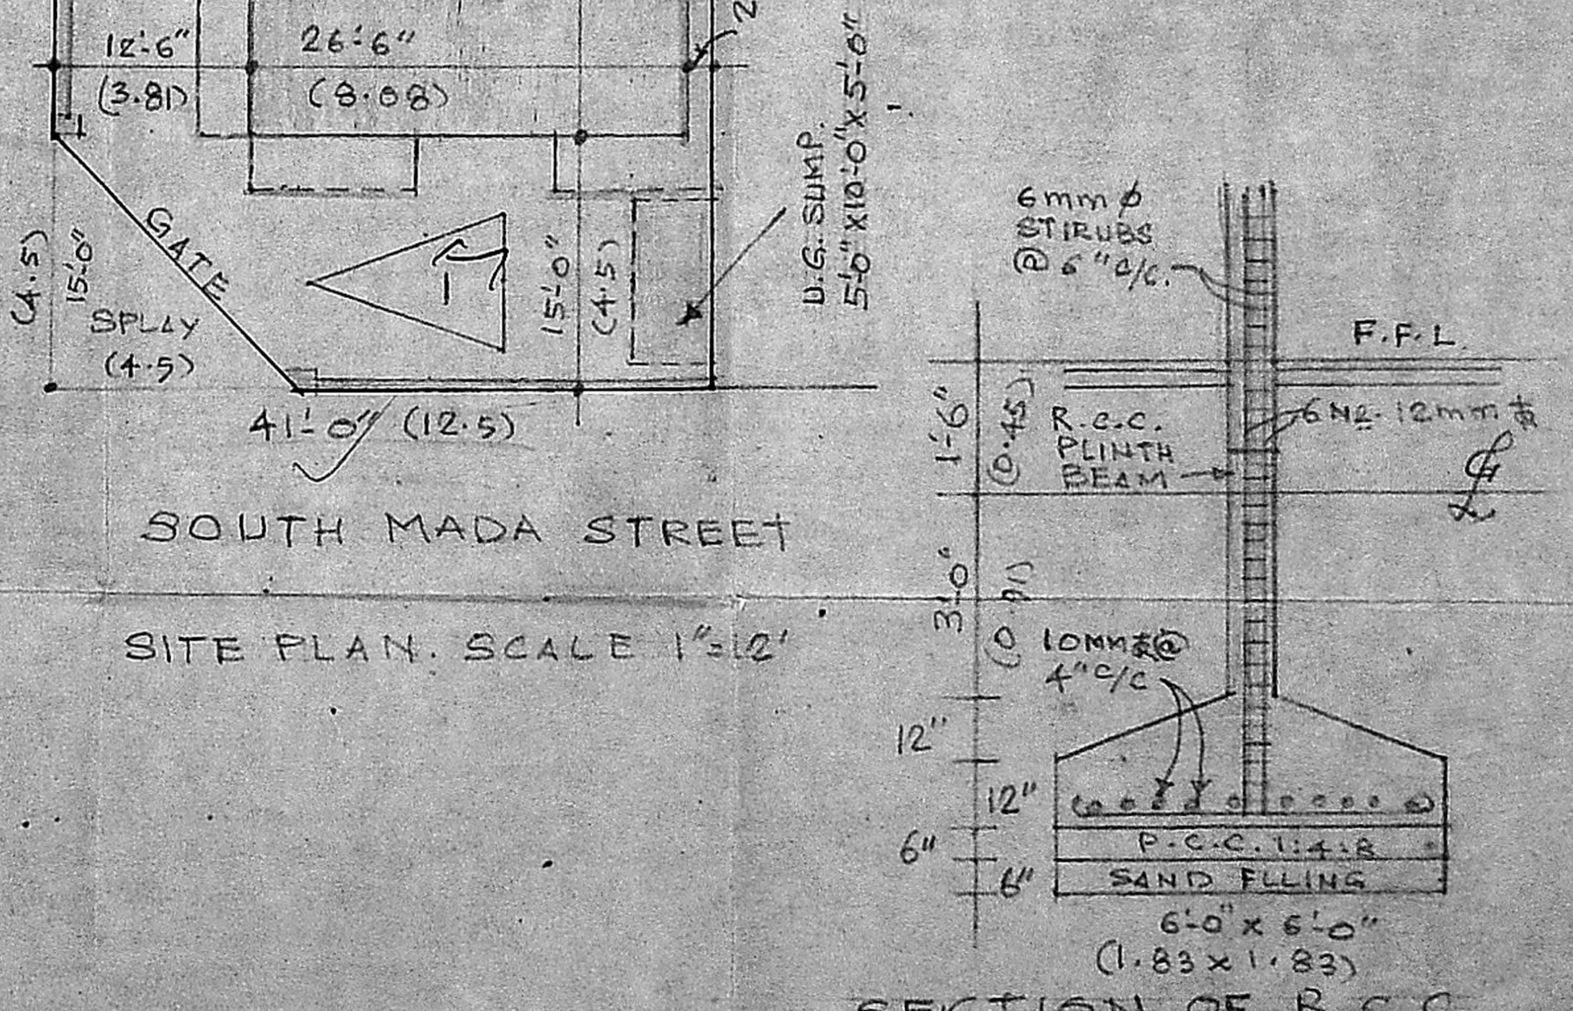

SECTION OF R.C.C. COLUMN FOUNDATION. SCALE 1"=3'



PLAN SHOWING THE PROPOSED  
 RESIDENTIAL FLATS AT NO. 73,  
 SOUTH MADA STREET, THIRUVANMIYUR,  
 MADRAS. 41. BEARING S. N. 195/2, 410  
 195/13. DIVISION NO. 155. DATE 12/30/52

REFERENCE:  
 BRICK WORK WITH C.M. 1:4  
 PLASTERING WITH C.M. 1:4  
 MOSAIC FLOORING OVER R.P.T. C.B. WITH C.M. 1:4:8, 4 1/2" THICK


**APPROVED**  
 SUBJECT TO THE CONDITIONS IN THIS OFFICE LETTER.  
 No. 22115/2120/12/52  
 Date 1/06/52  
 FOR MEMBER SECRETARY  
 MADRAS METROPOLITAN  
 DEVELOPMENT AUTHORITY  
 MADRAS - 600 008.

SCHEDULE OF JOINRY:


D1	T.W. DOOR	3'-0"
D2	T.W. DOOR	2'-6" x 6'-6"
R.S.	ROLLING SHUTTER	10'-0" x 7'-0"
W1	T.W. WINDOW	6'-6"
W2	T.W. WINDOW	4'-6"
W3	T.W. WINDOW	3'-0"
V	T.W. VENTILATOR	2'-0" x 3'-0"

COLOUR INDEX:


PROPOSAL	[Line Style]
ROADS	[Line Style]
BOUNDARY	[Line Style]

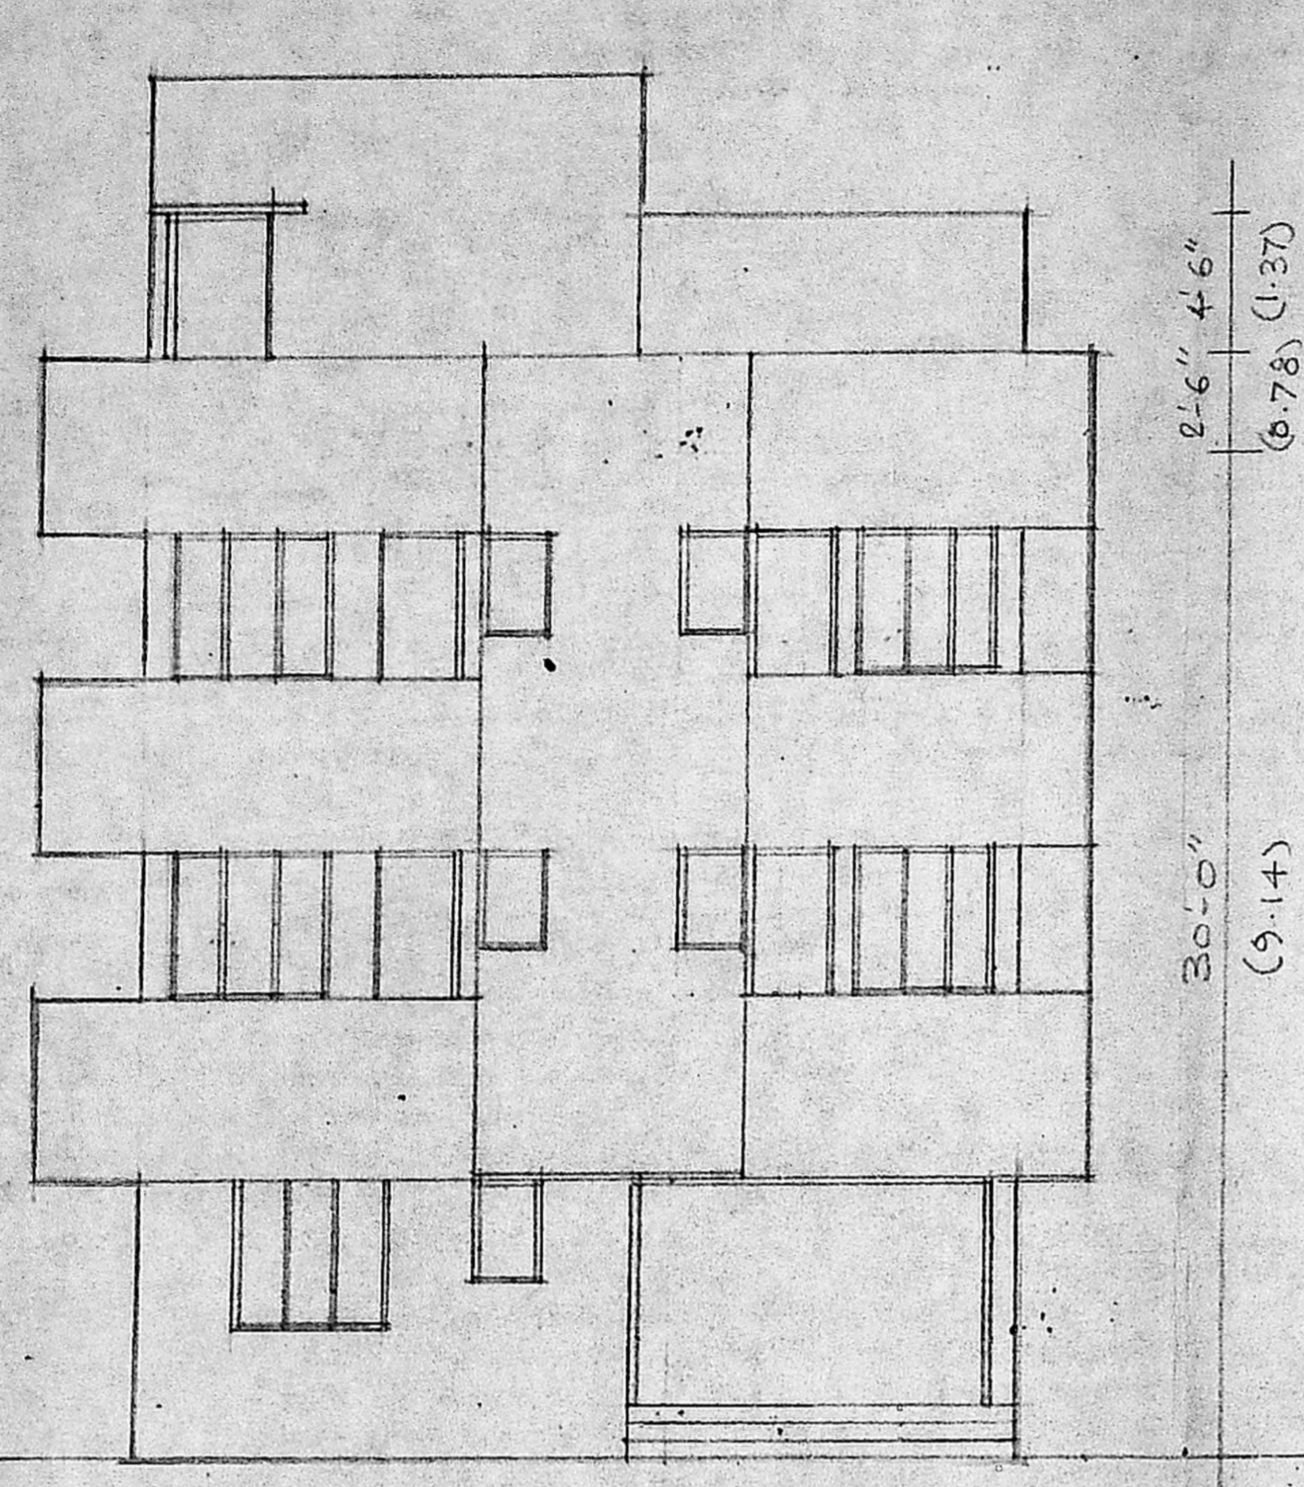

FRONT ELEVATION

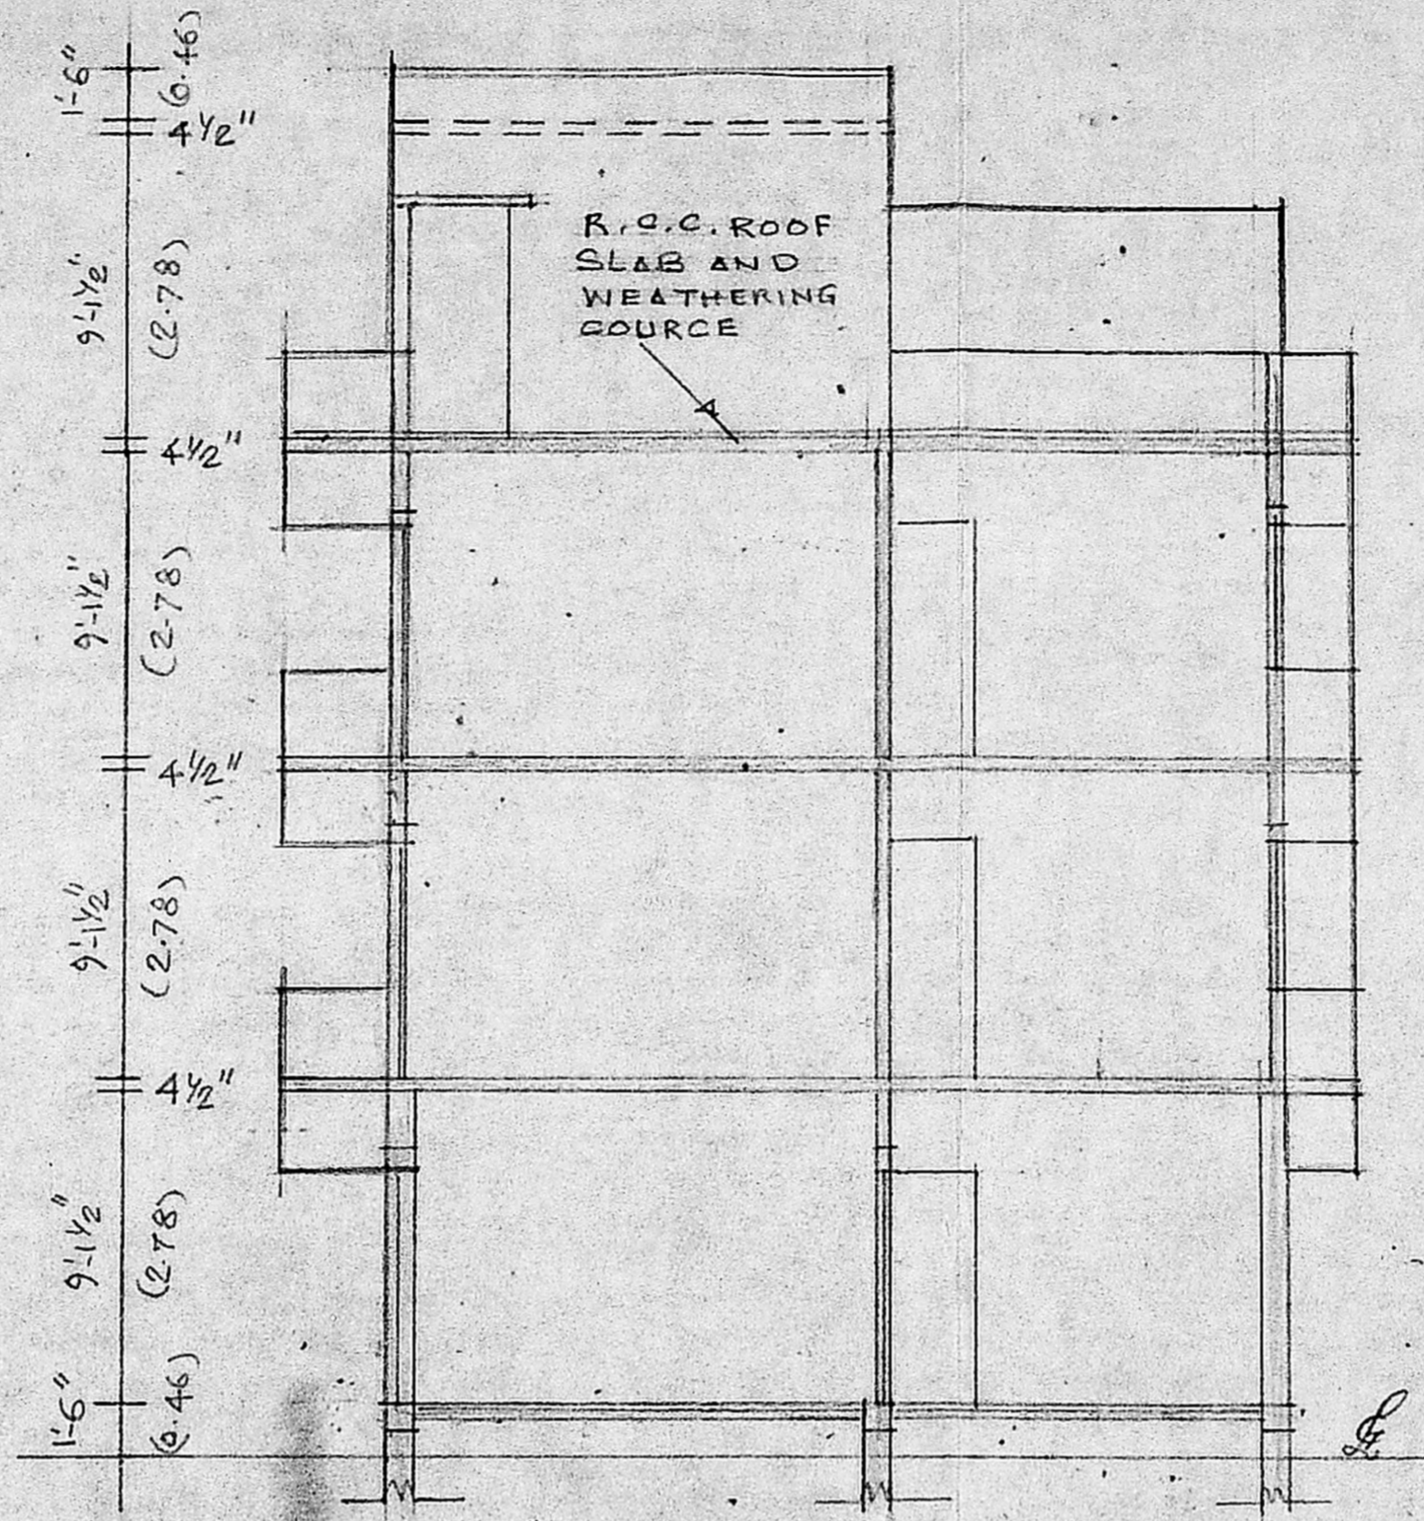

SECTION AT AA.

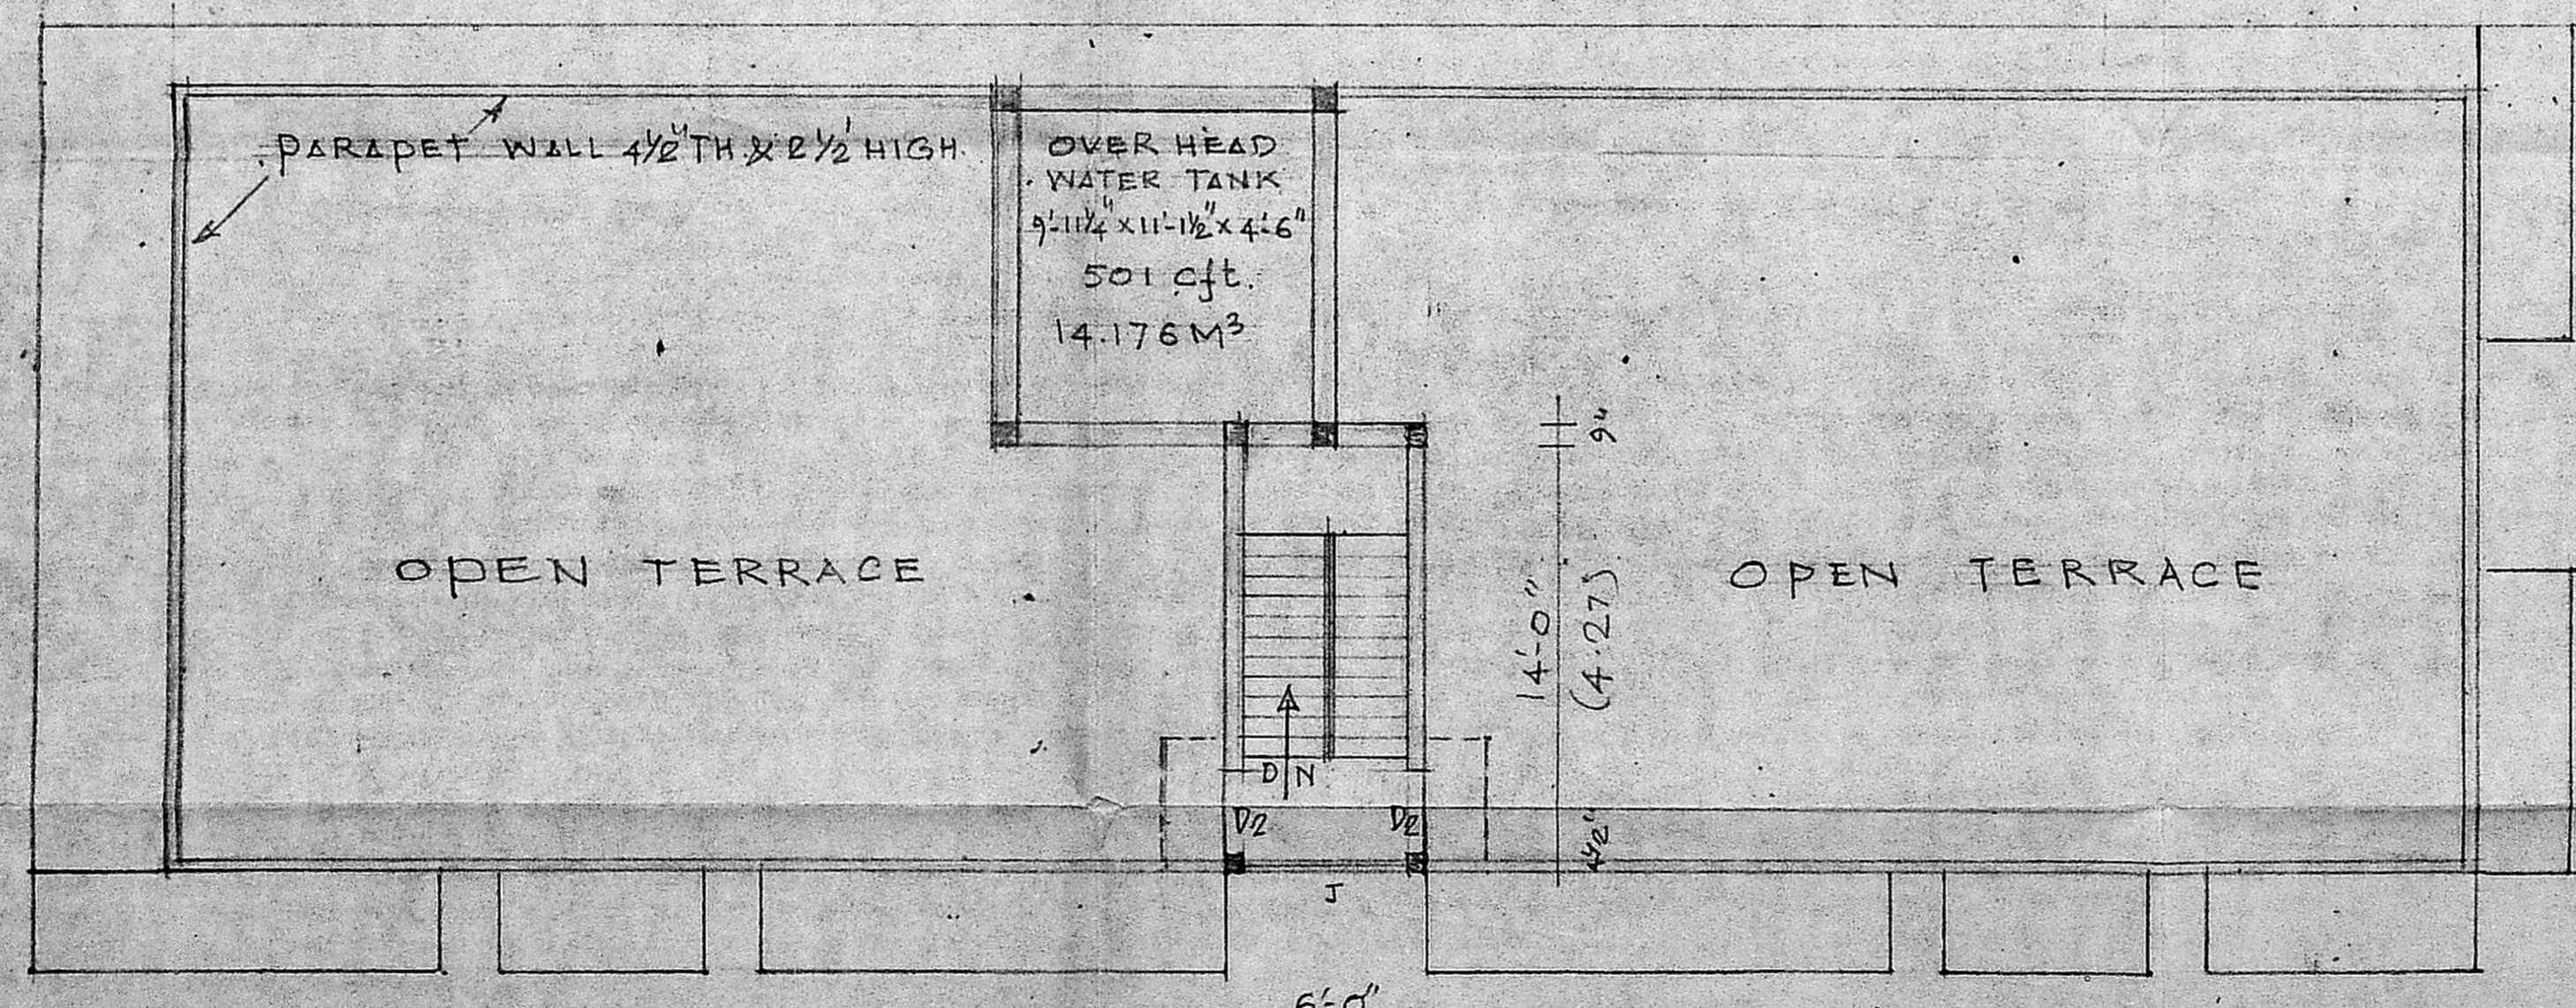

TERRACE FLOOR PLAN.

OWNER:  
  
 K. N. P. d.  
 LICENSED SURVEYOR  
 C. E. NAGENDRAN, L. C. E.  
 CONSULTING ENGINEER CIVIL  
 LICENCED SURVEYOR NO. 34  
 CORPORATION OF MADRAS  
 178, ROYAPETTA HIGH ROAD  
 MADRAS - 600 004