

FOR MEMBER SECRETARY
MADRAS METROPOLITAN
DEVELOPMENT AUTHORITY
MADRAS-600 008

APPROVED

NO. Date

SUBJECT TO THE CONDITIONS
IN THIS OFFICE LETTER

8/13645/333/91


Planning Permit No. 8/13645/333/91

APPROVED


SUBJECT TO THE CONDITIONS IN
THIS OFFICE LETTER

22/11/91


FOR MEMBER SECRETARY
MADRAS METROPOLITAN
DEVELOPMENT AUTHORITY
MADRAS-600 008

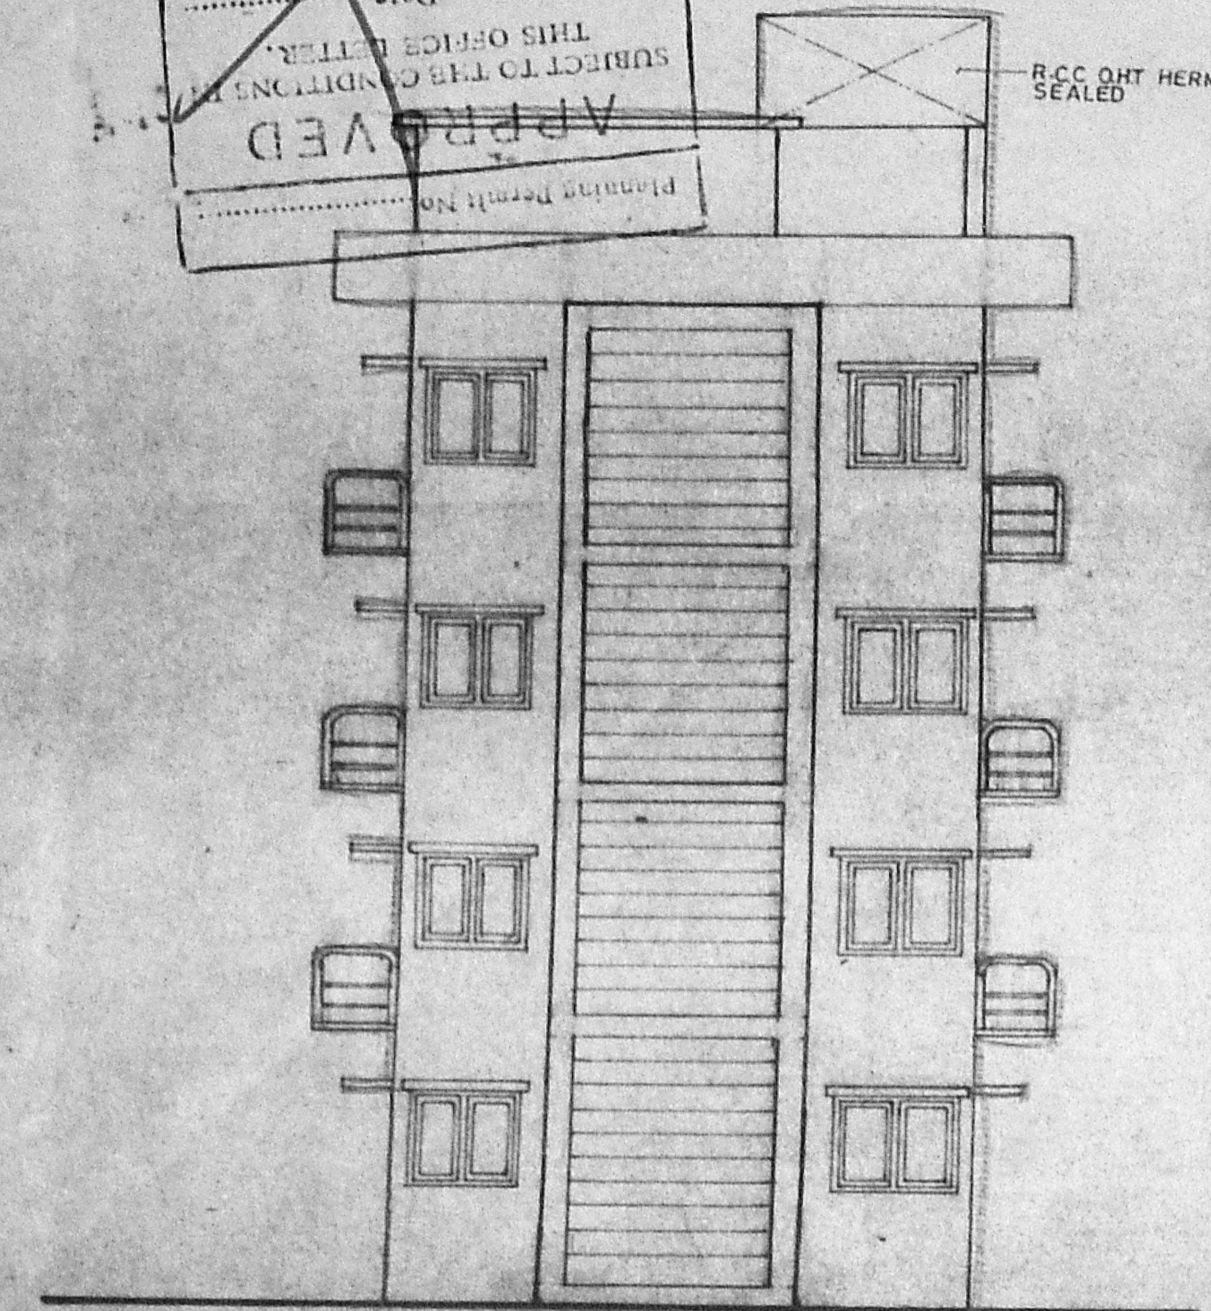


FRONT ELEVATION

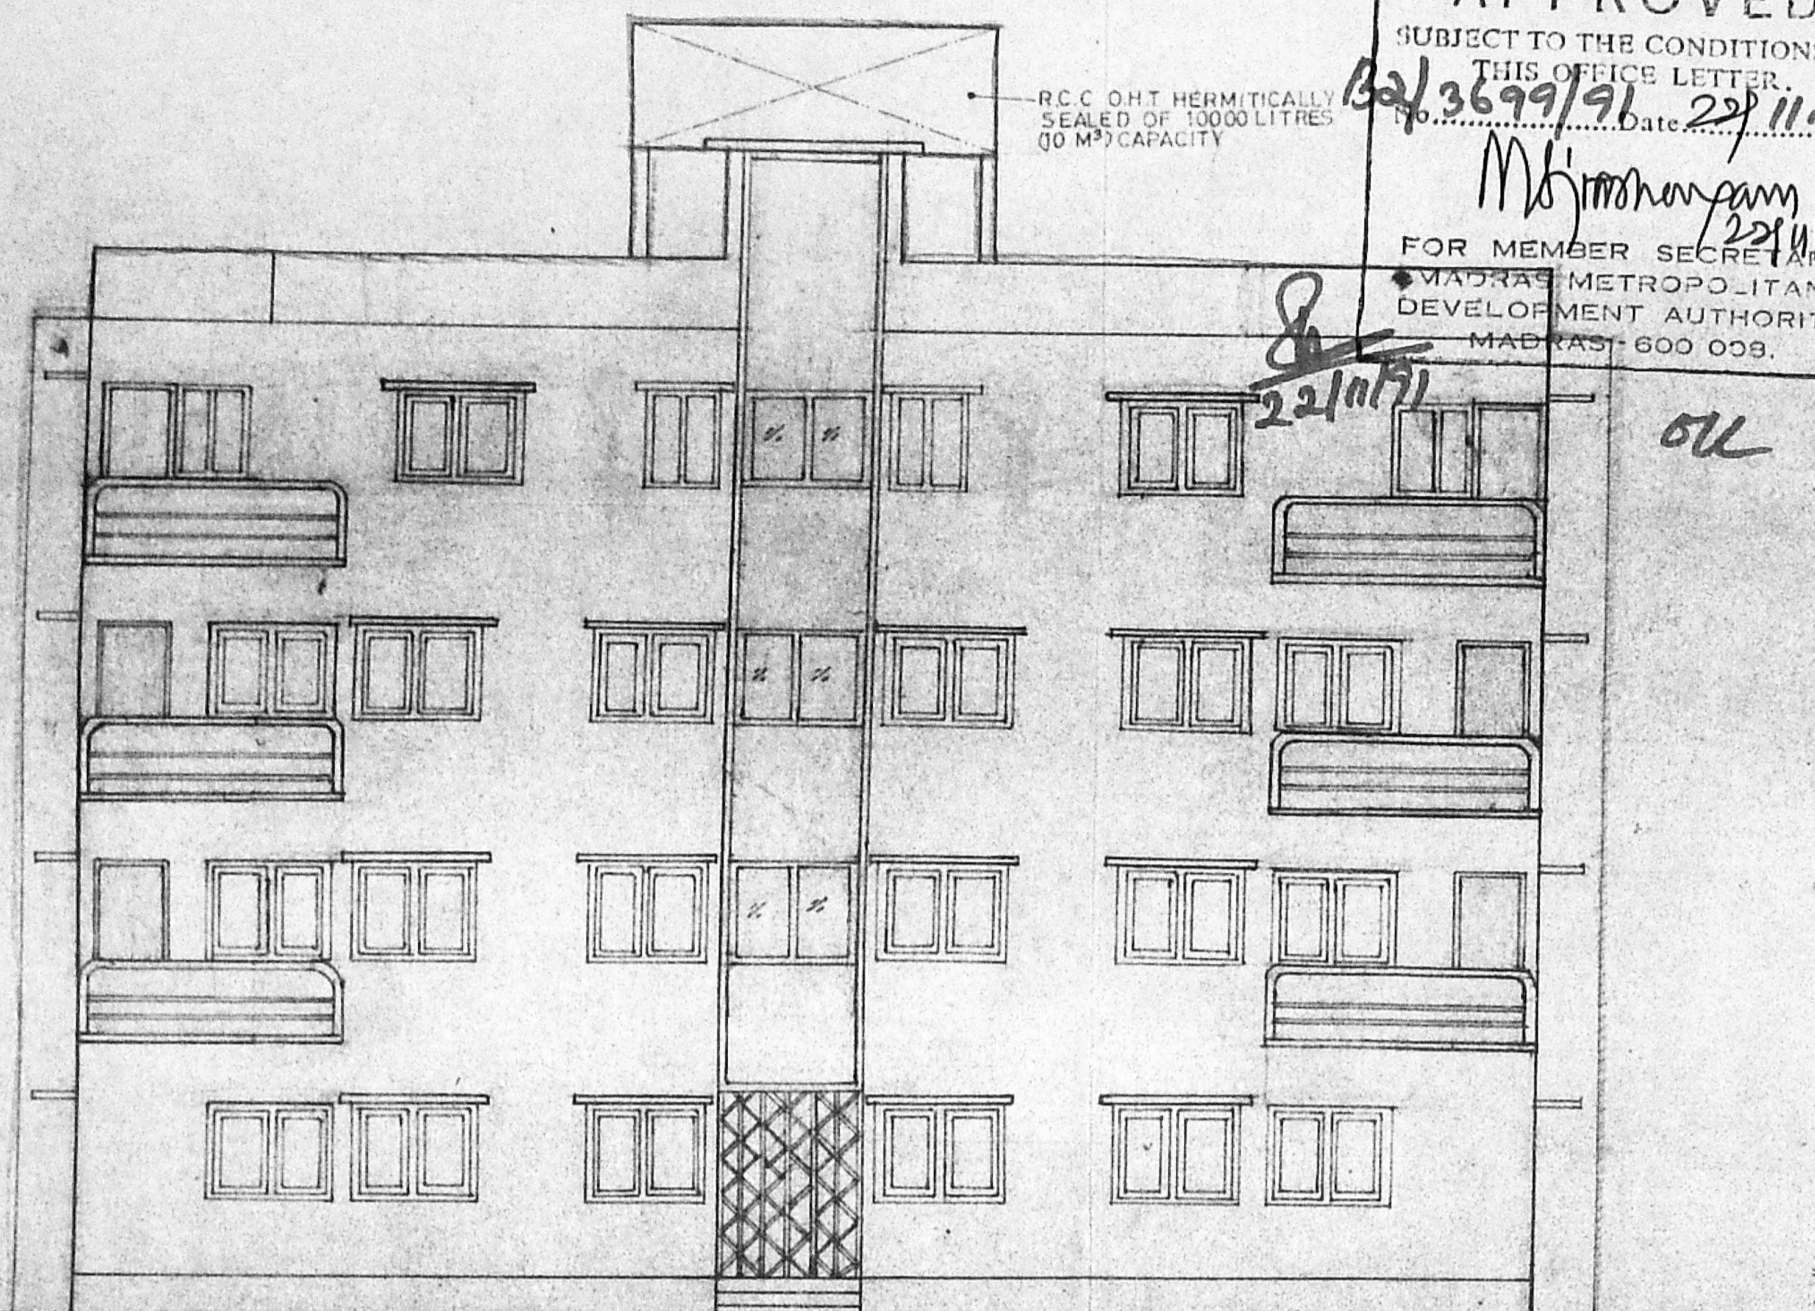


EAST SIDE ELEVATION

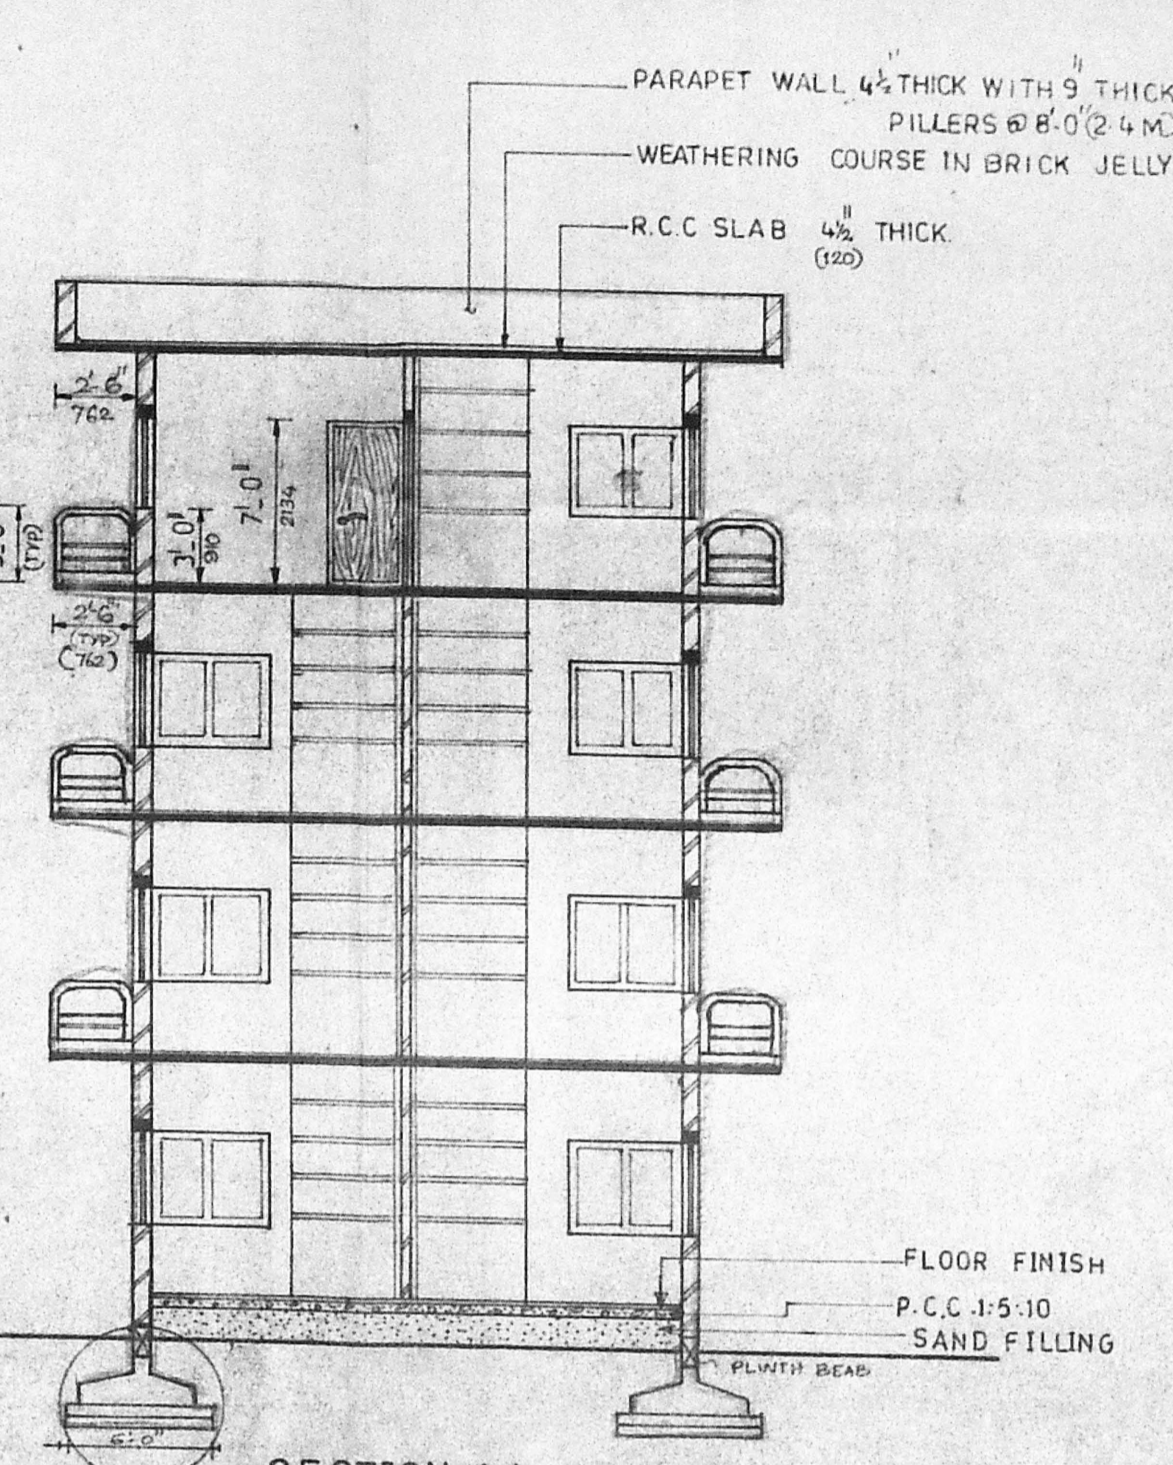

SECTION AA
REF DETAIL A

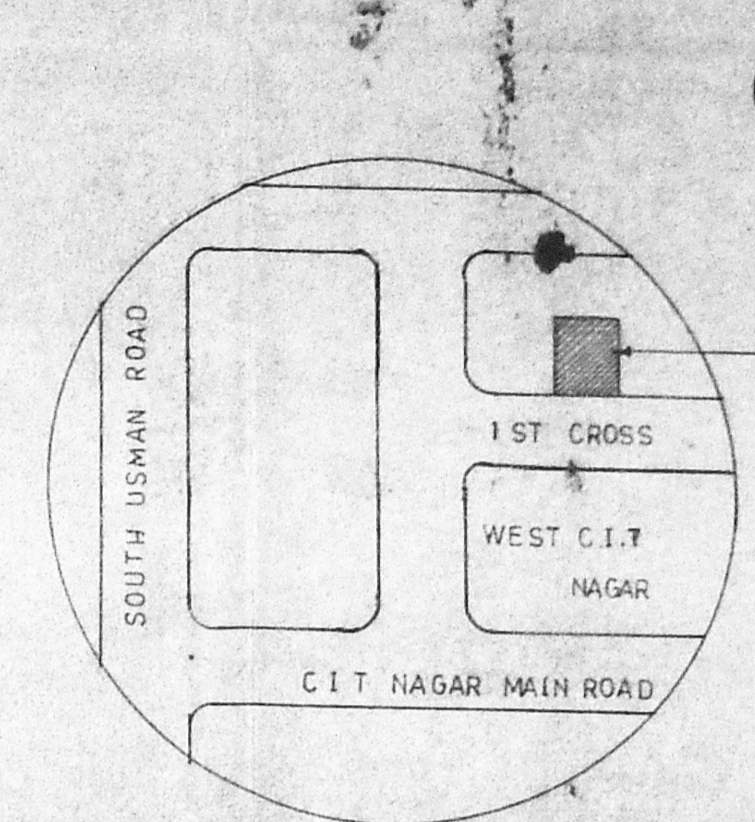

KEY PLAN

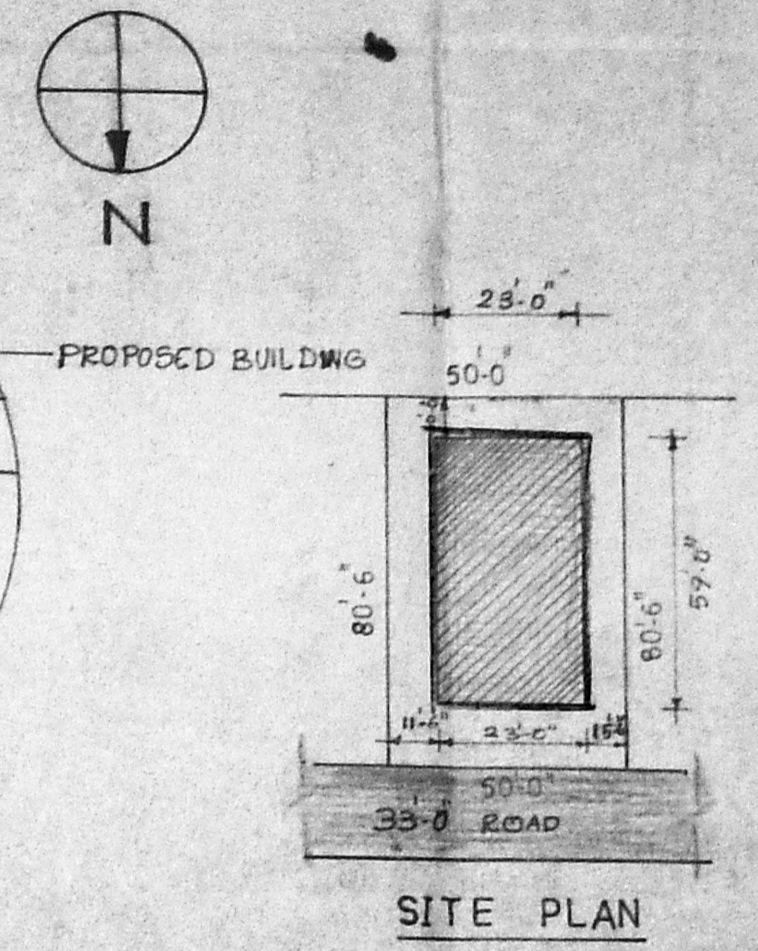


SITE PLAN

- SPECIFICATIONS**
1. P.C.C. 1:5:10 - UNDER FOUNDATION
 2. P.C.C. 1:4:8 - UNDER PLINTH
 3. BRICK WORK - 9" WALLS IN C.M. 1:6
4 1/2" WALLS IN C.M. 1:4
 4. R.C.C. - 1:2:4 (M/S GRADE)
 5. PLASTERING - ON WALLS - C.M. 1:6
ON CEILING - C.M. 1:3
 6. FLOORING - GRAY MOSAIC FLOORING IN ALL PLACES
 7. WOOD WORK - COUNTRY WOOD EXCEPT D


AREA STATEMENT

PLOT AREA	4029 SQ FT (OR) 379.22 SQ M
GROUND FLOOR	13822 SQ FT (OR) 131.25 SQ M
FIRST FLOOR	154622 SQ FT (OR) 145.85 SQ M
SECOND FLOOR	154622 SQ FT (OR) 145.85 SQ M
THIRD FLOOR	154622 SQ FT (OR) 145.85 SQ M
TOTAL FLOOR AREA	483508 SQ FT (OR) 450.85 SQ M


PROPOSED APARTMENTS AT
DOOR NO.7, RS. NO.59 BLOCK NO.15
1ST CROSS STREET, WEST C.T.
NAGAR, MADRAS-600004
SCALE 1"=8'-0" (1:100)

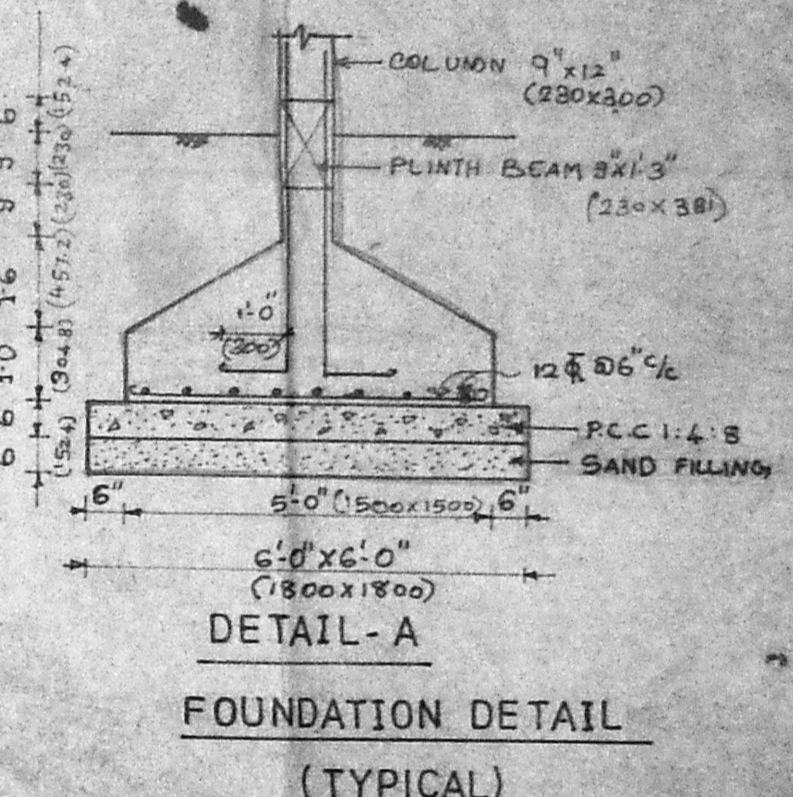


FOUNDATION DETAIL
(TYPICAL)

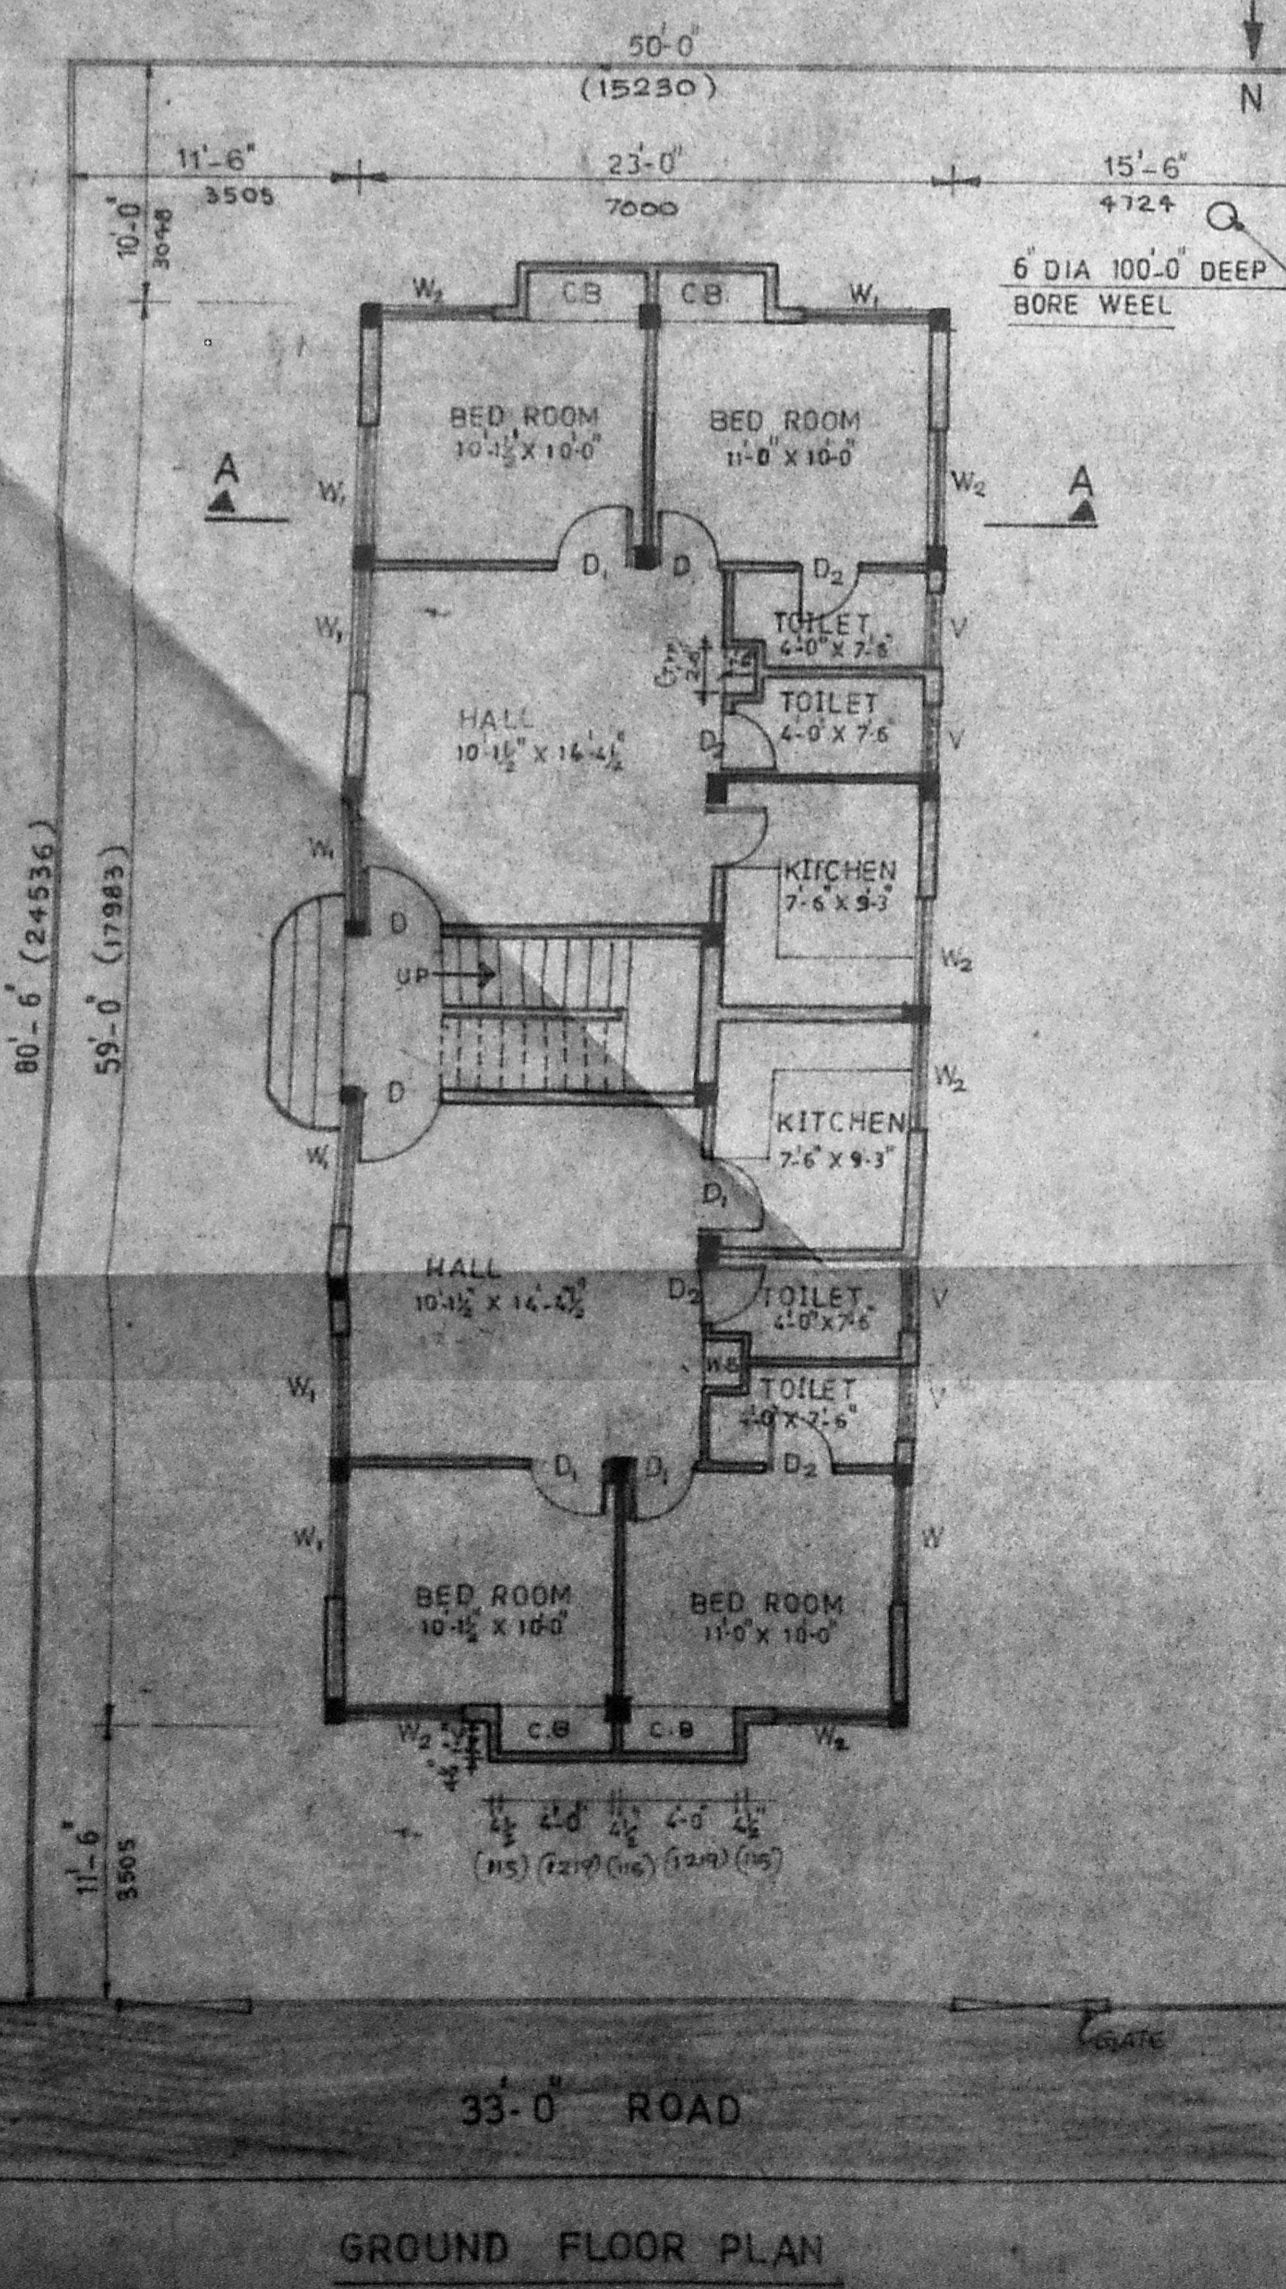


GROUND FLOOR PLAN

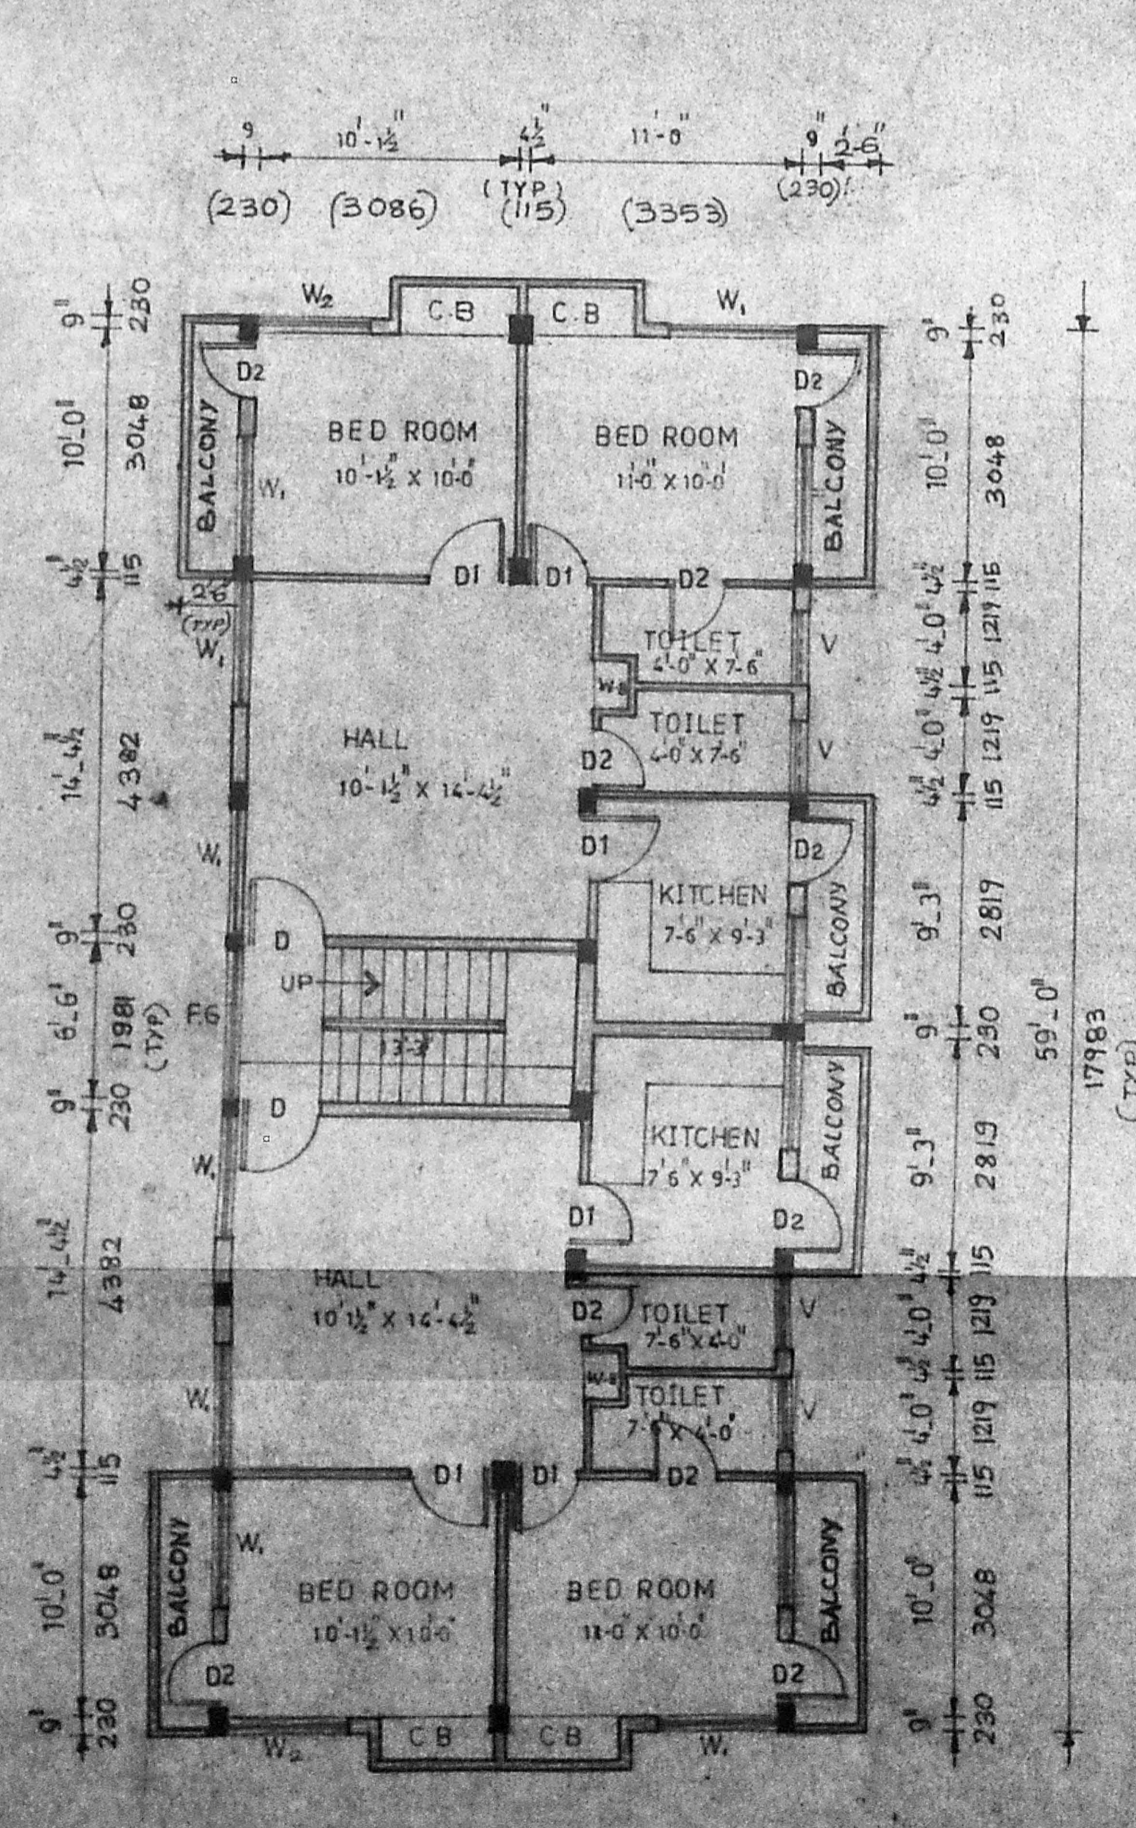


FIRST FLOOR PLAN

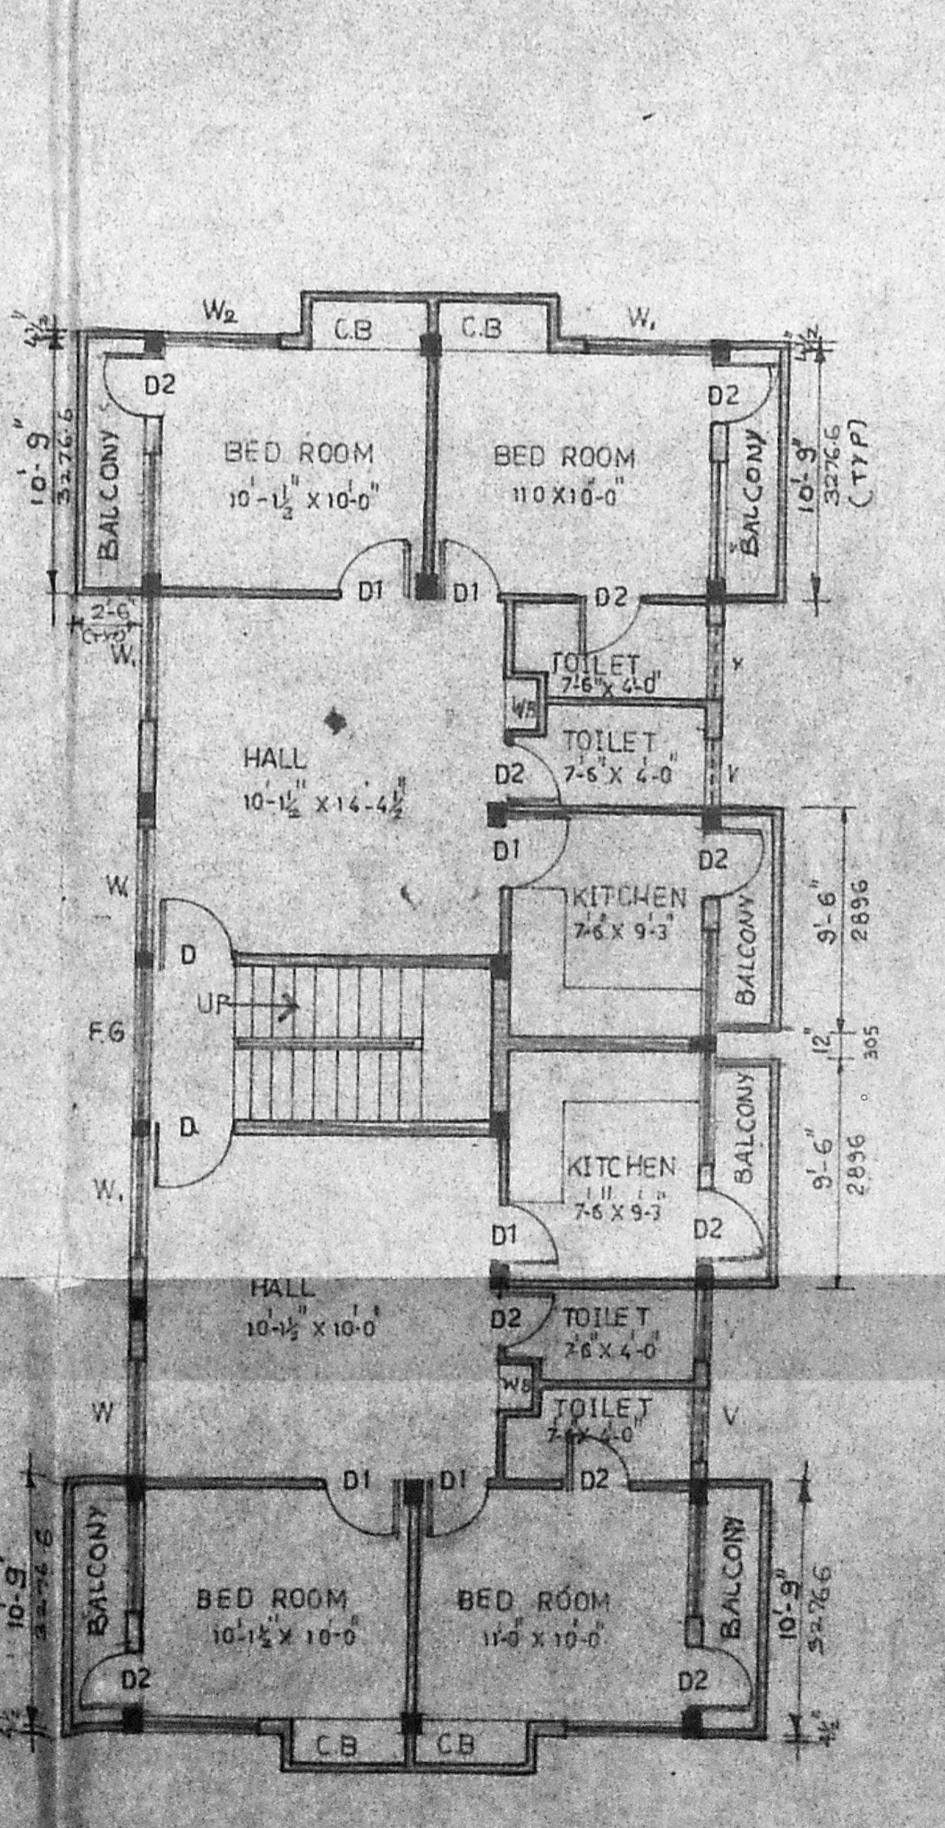

SECOND FLOOR PLAN

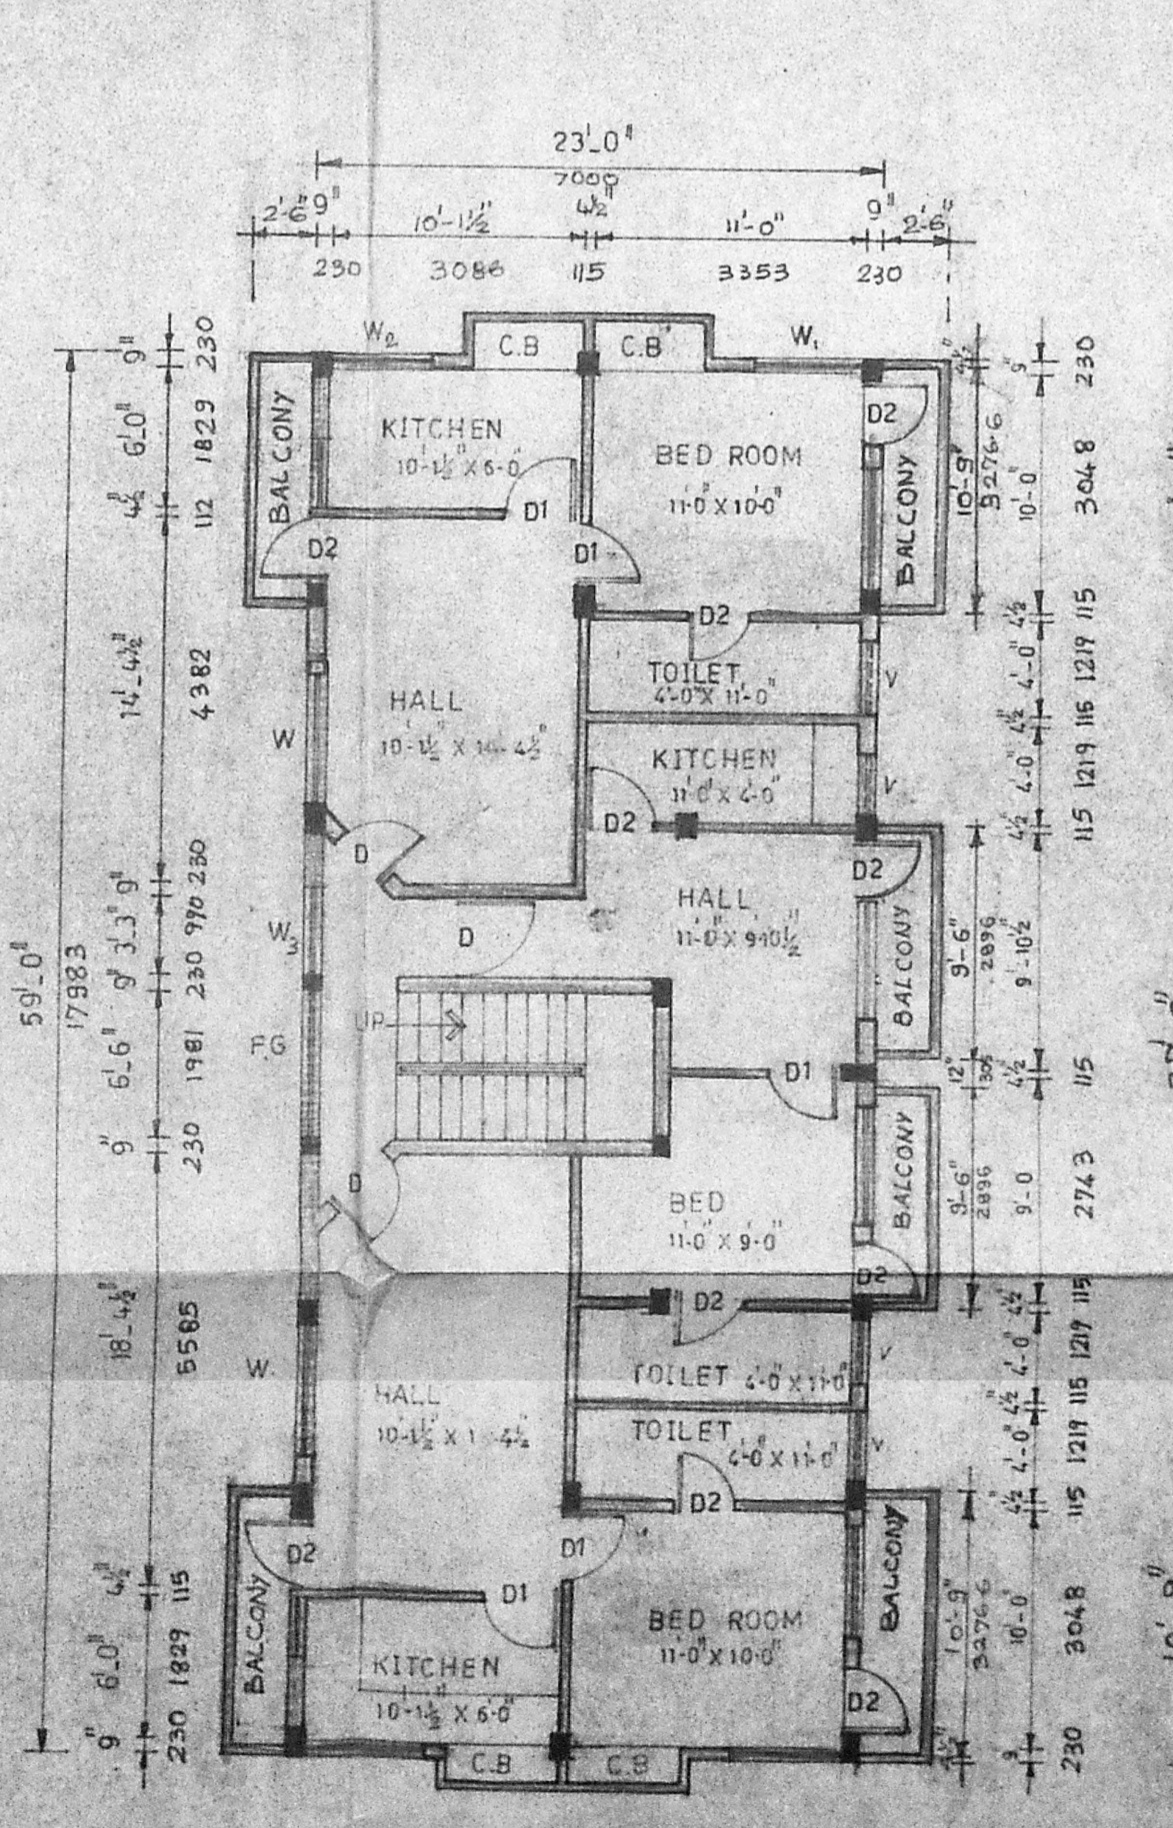

THIRD FLOOR PLAN

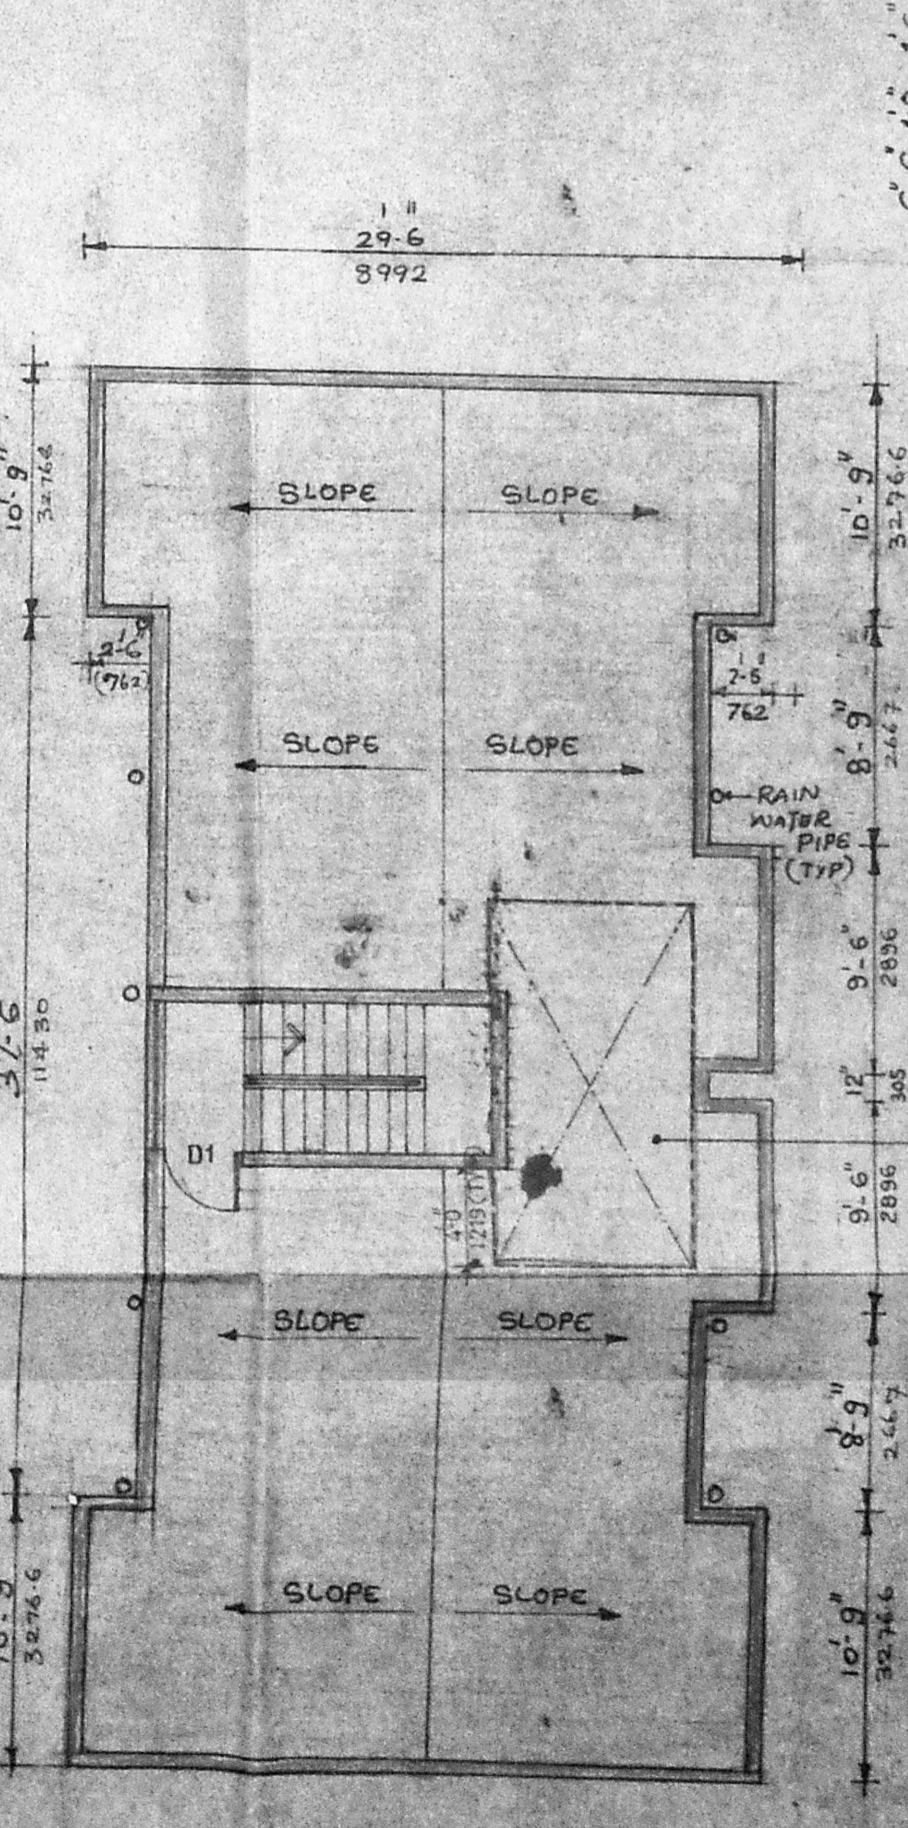

TERRACE FLOOR PLAN

SCHEDULE OF JOINERY

REF	DESCRIPTION	SIZE	FEET	MM
1	D - DOOR (TEAK WOOD)	3'3" X 7'0"	991 X 2134	
2	D ₁ - DOOR	3'0" X 3'0"	910 X 910	
3	D ₂ - DOOR	2'6" X 7'0"	762 X 2134	
4	W - WINDOW	6'0" X 4'0"	1829 X 1219	
5	W ₁ - WINDOW	4'0" X 4'0"	1219 X 1219	
6	W ₂ - WINDOW	4'6" X 4'0"	1372 X 1219	
7	W ₃ - WINDOW	2'6" X 4'0"	762 X 1219	
8	V - VENTILATOR	2'0" X 1'6"	610 X 457	

- LEGEND**
- PROPOSED SHOWN THIS
 - BOUNDARY SHOWN THIS
 - ROAD SHOWN THIS

OWNER

Dr. M. S. Venkatesh

LICENSED SURVEYOR

Dr. M. S. VENKATESH, P.S.D., M.B.A.
LICENSED SURVEYOR, CLASS I, No. 81
REGISTRATION OF MADRAS
112, 1st Floor, Habibullah Road
T. Nagar Madras-17

NOTE: CORRECTIONS TO THE ALREADY
APPROVED PLAN WIDE APPROVAL
NO. 82/3699/91 DATED 26-10-91