

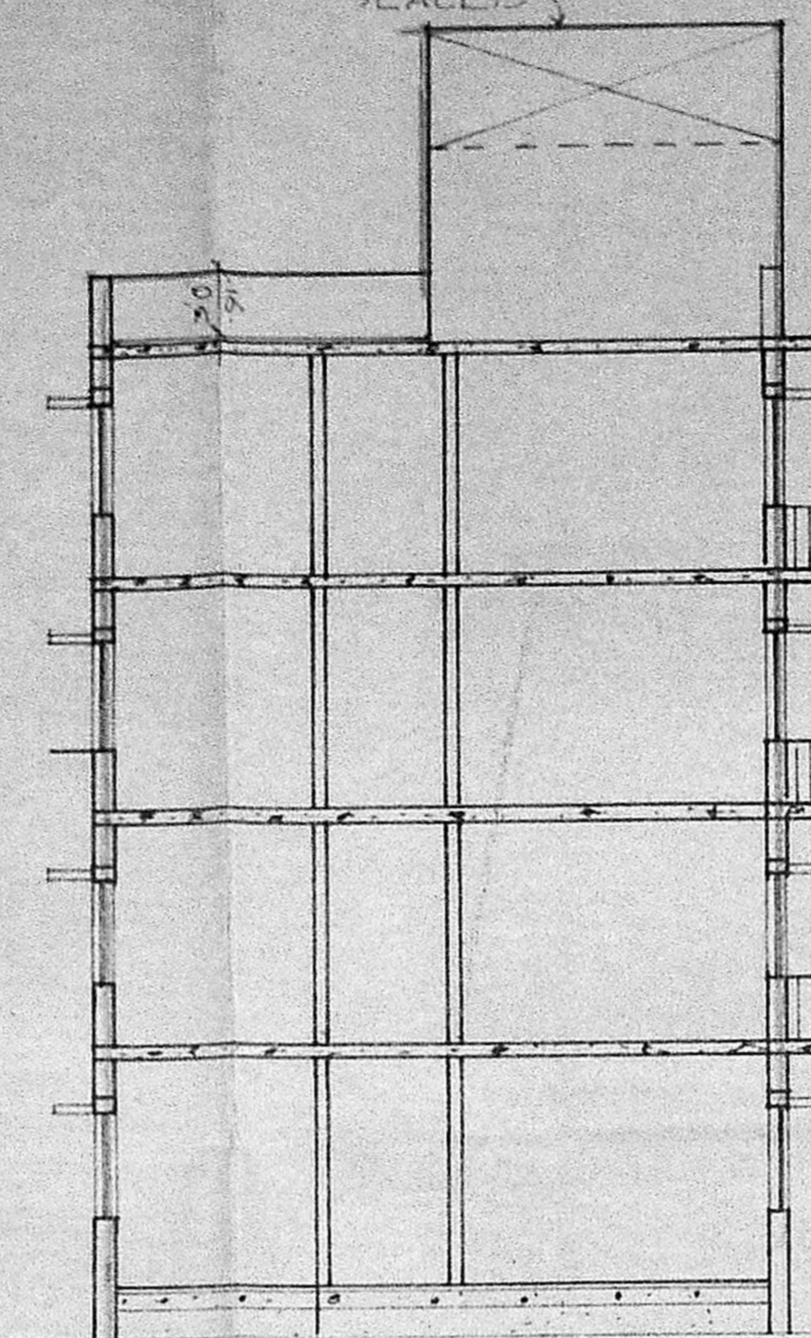
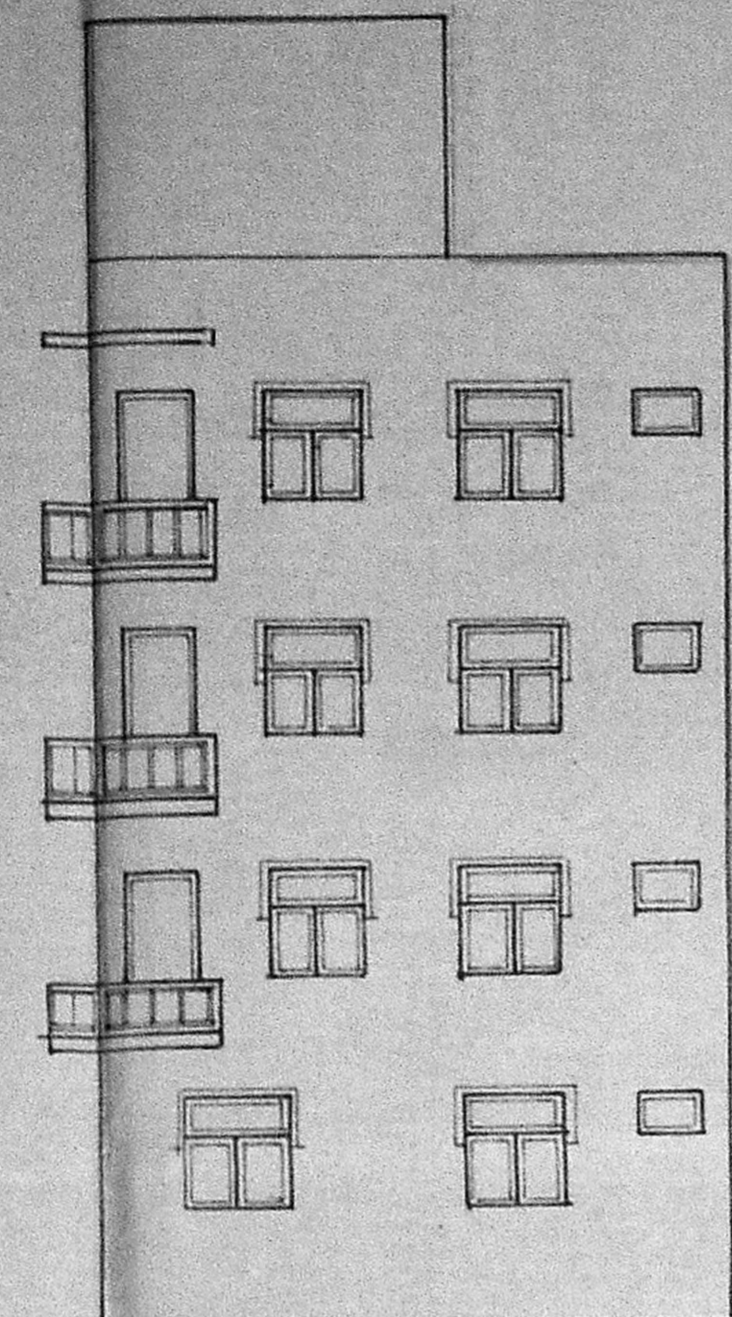



ELEVATION

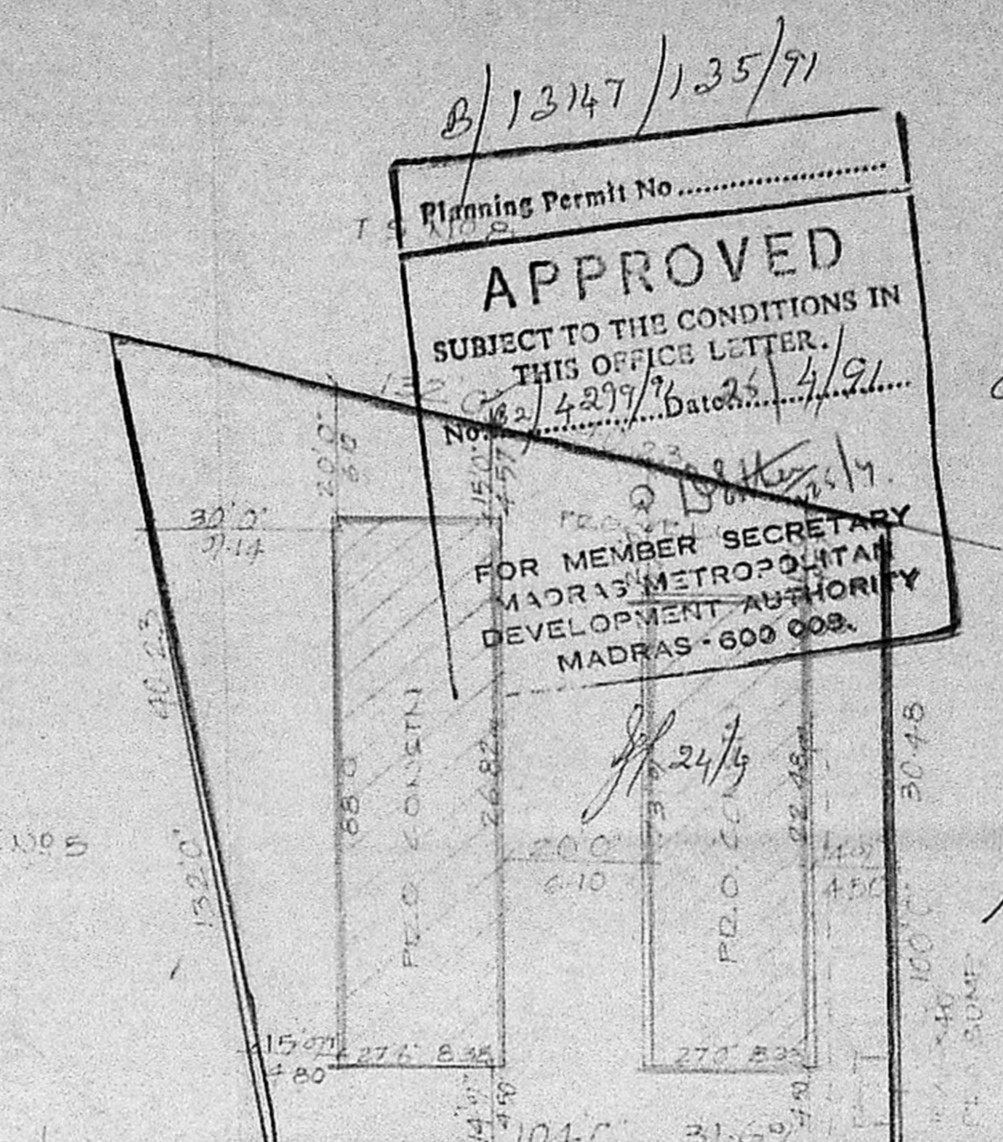

SECTION ON AB

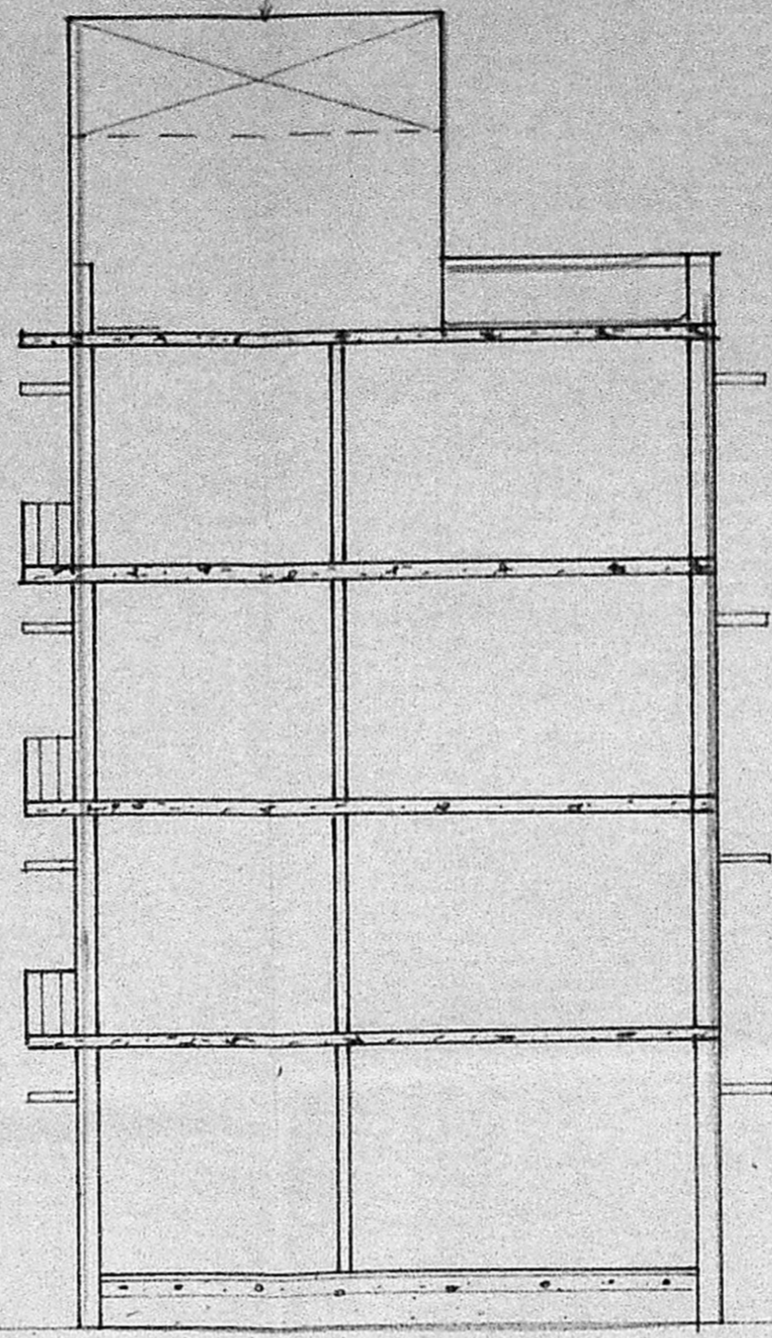


SITE PLAN  
SCALE 1"=32'0"

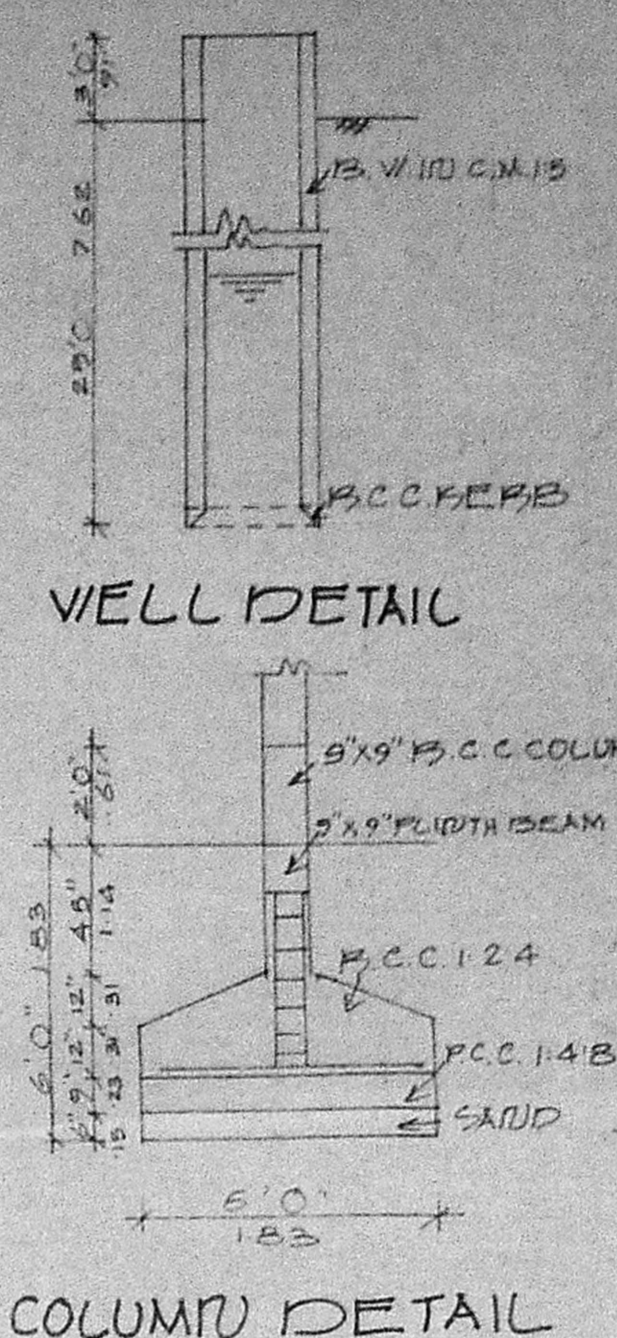


WELL DETAIL


COLUMN DETAIL

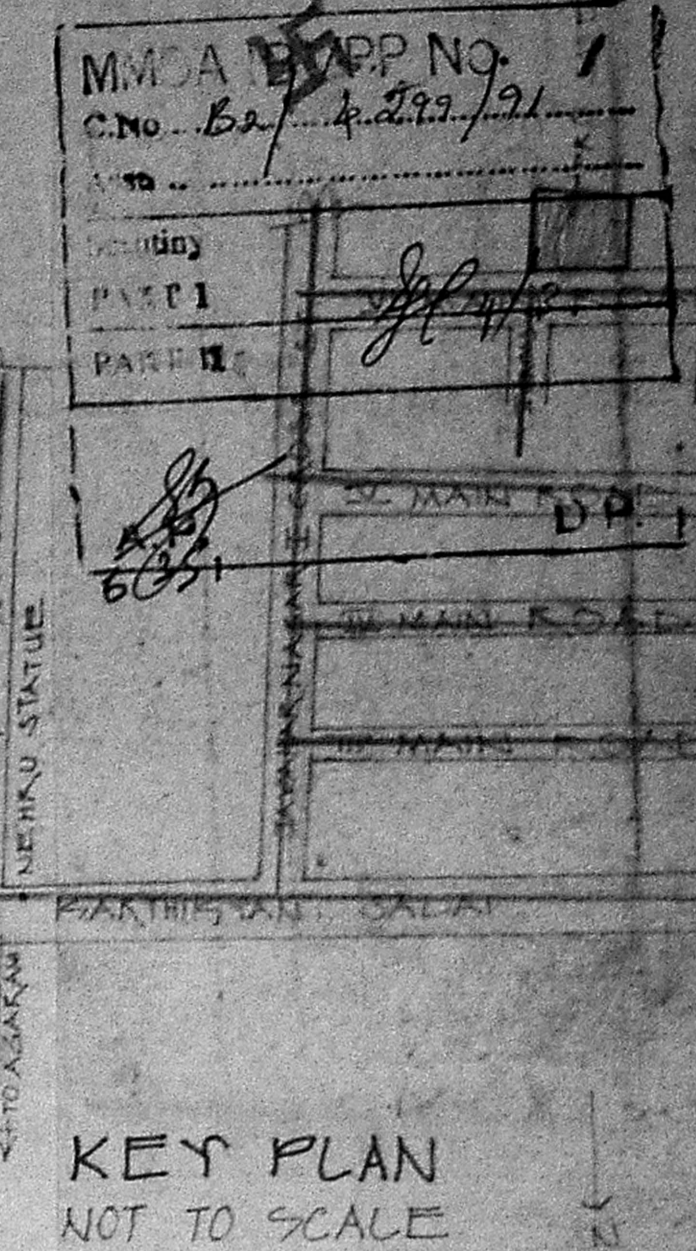


KEY PLAN  
NOT TO SCALE

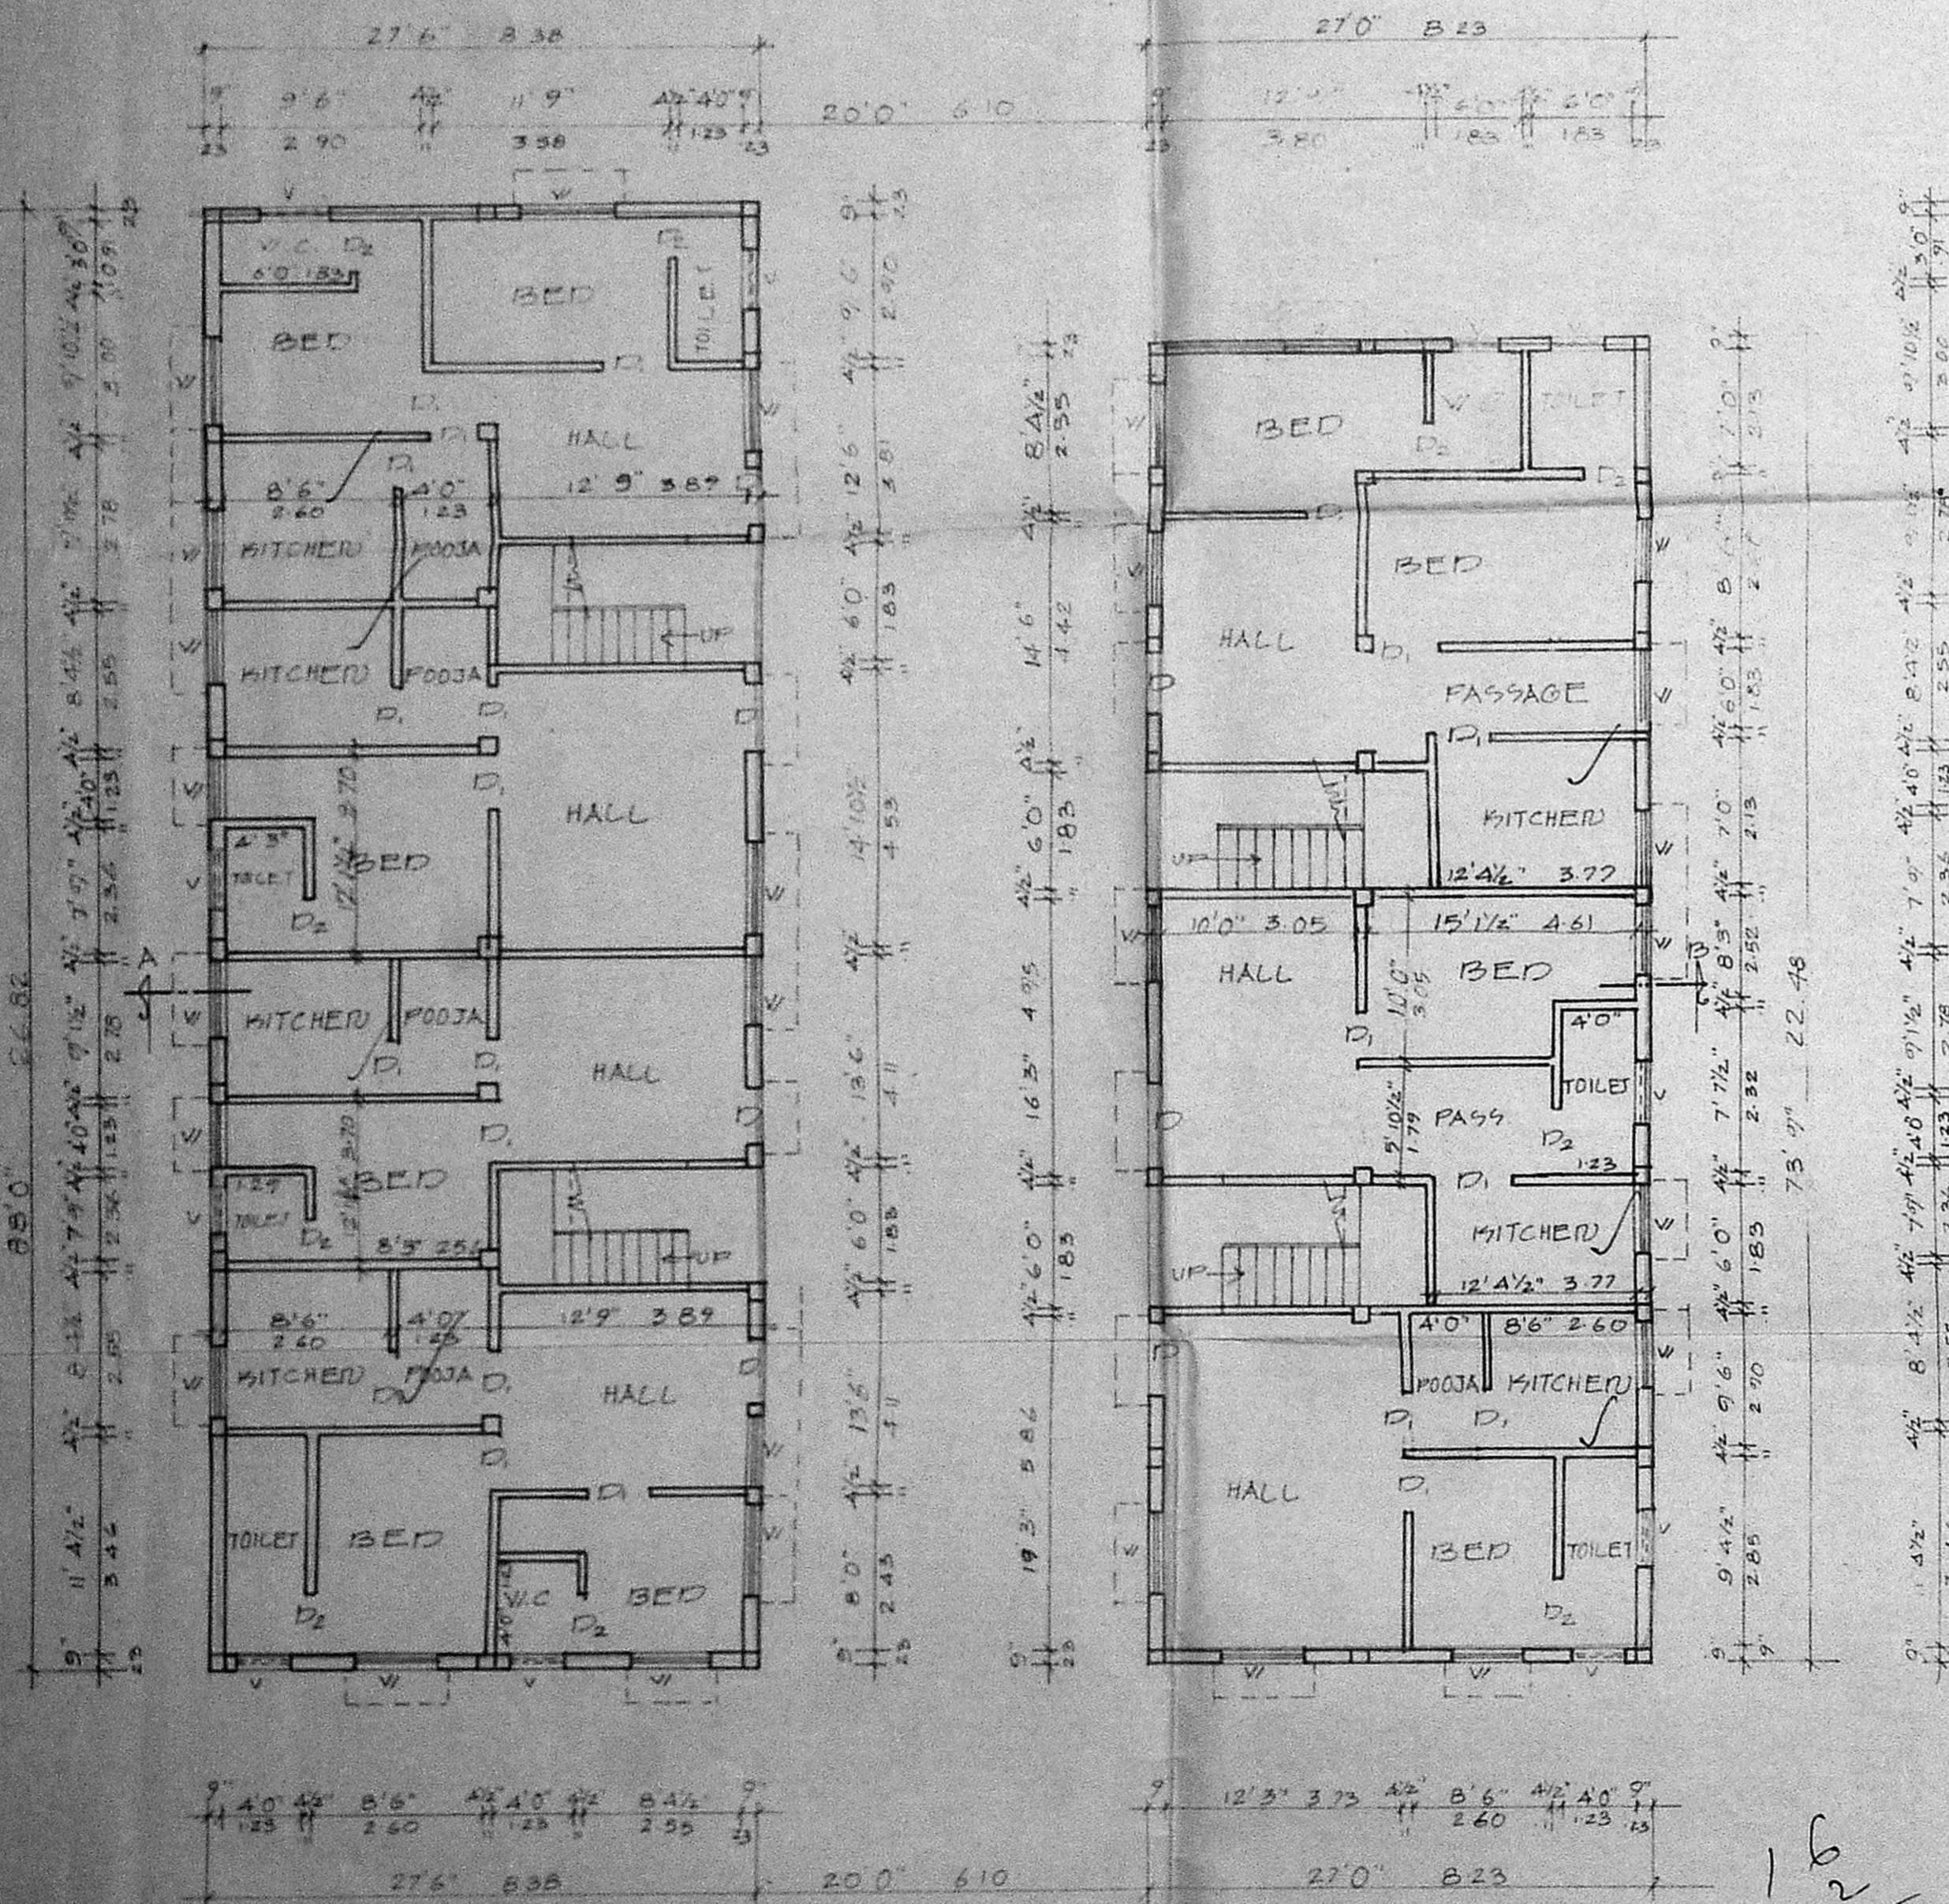

GROUND FLOOR PLAN

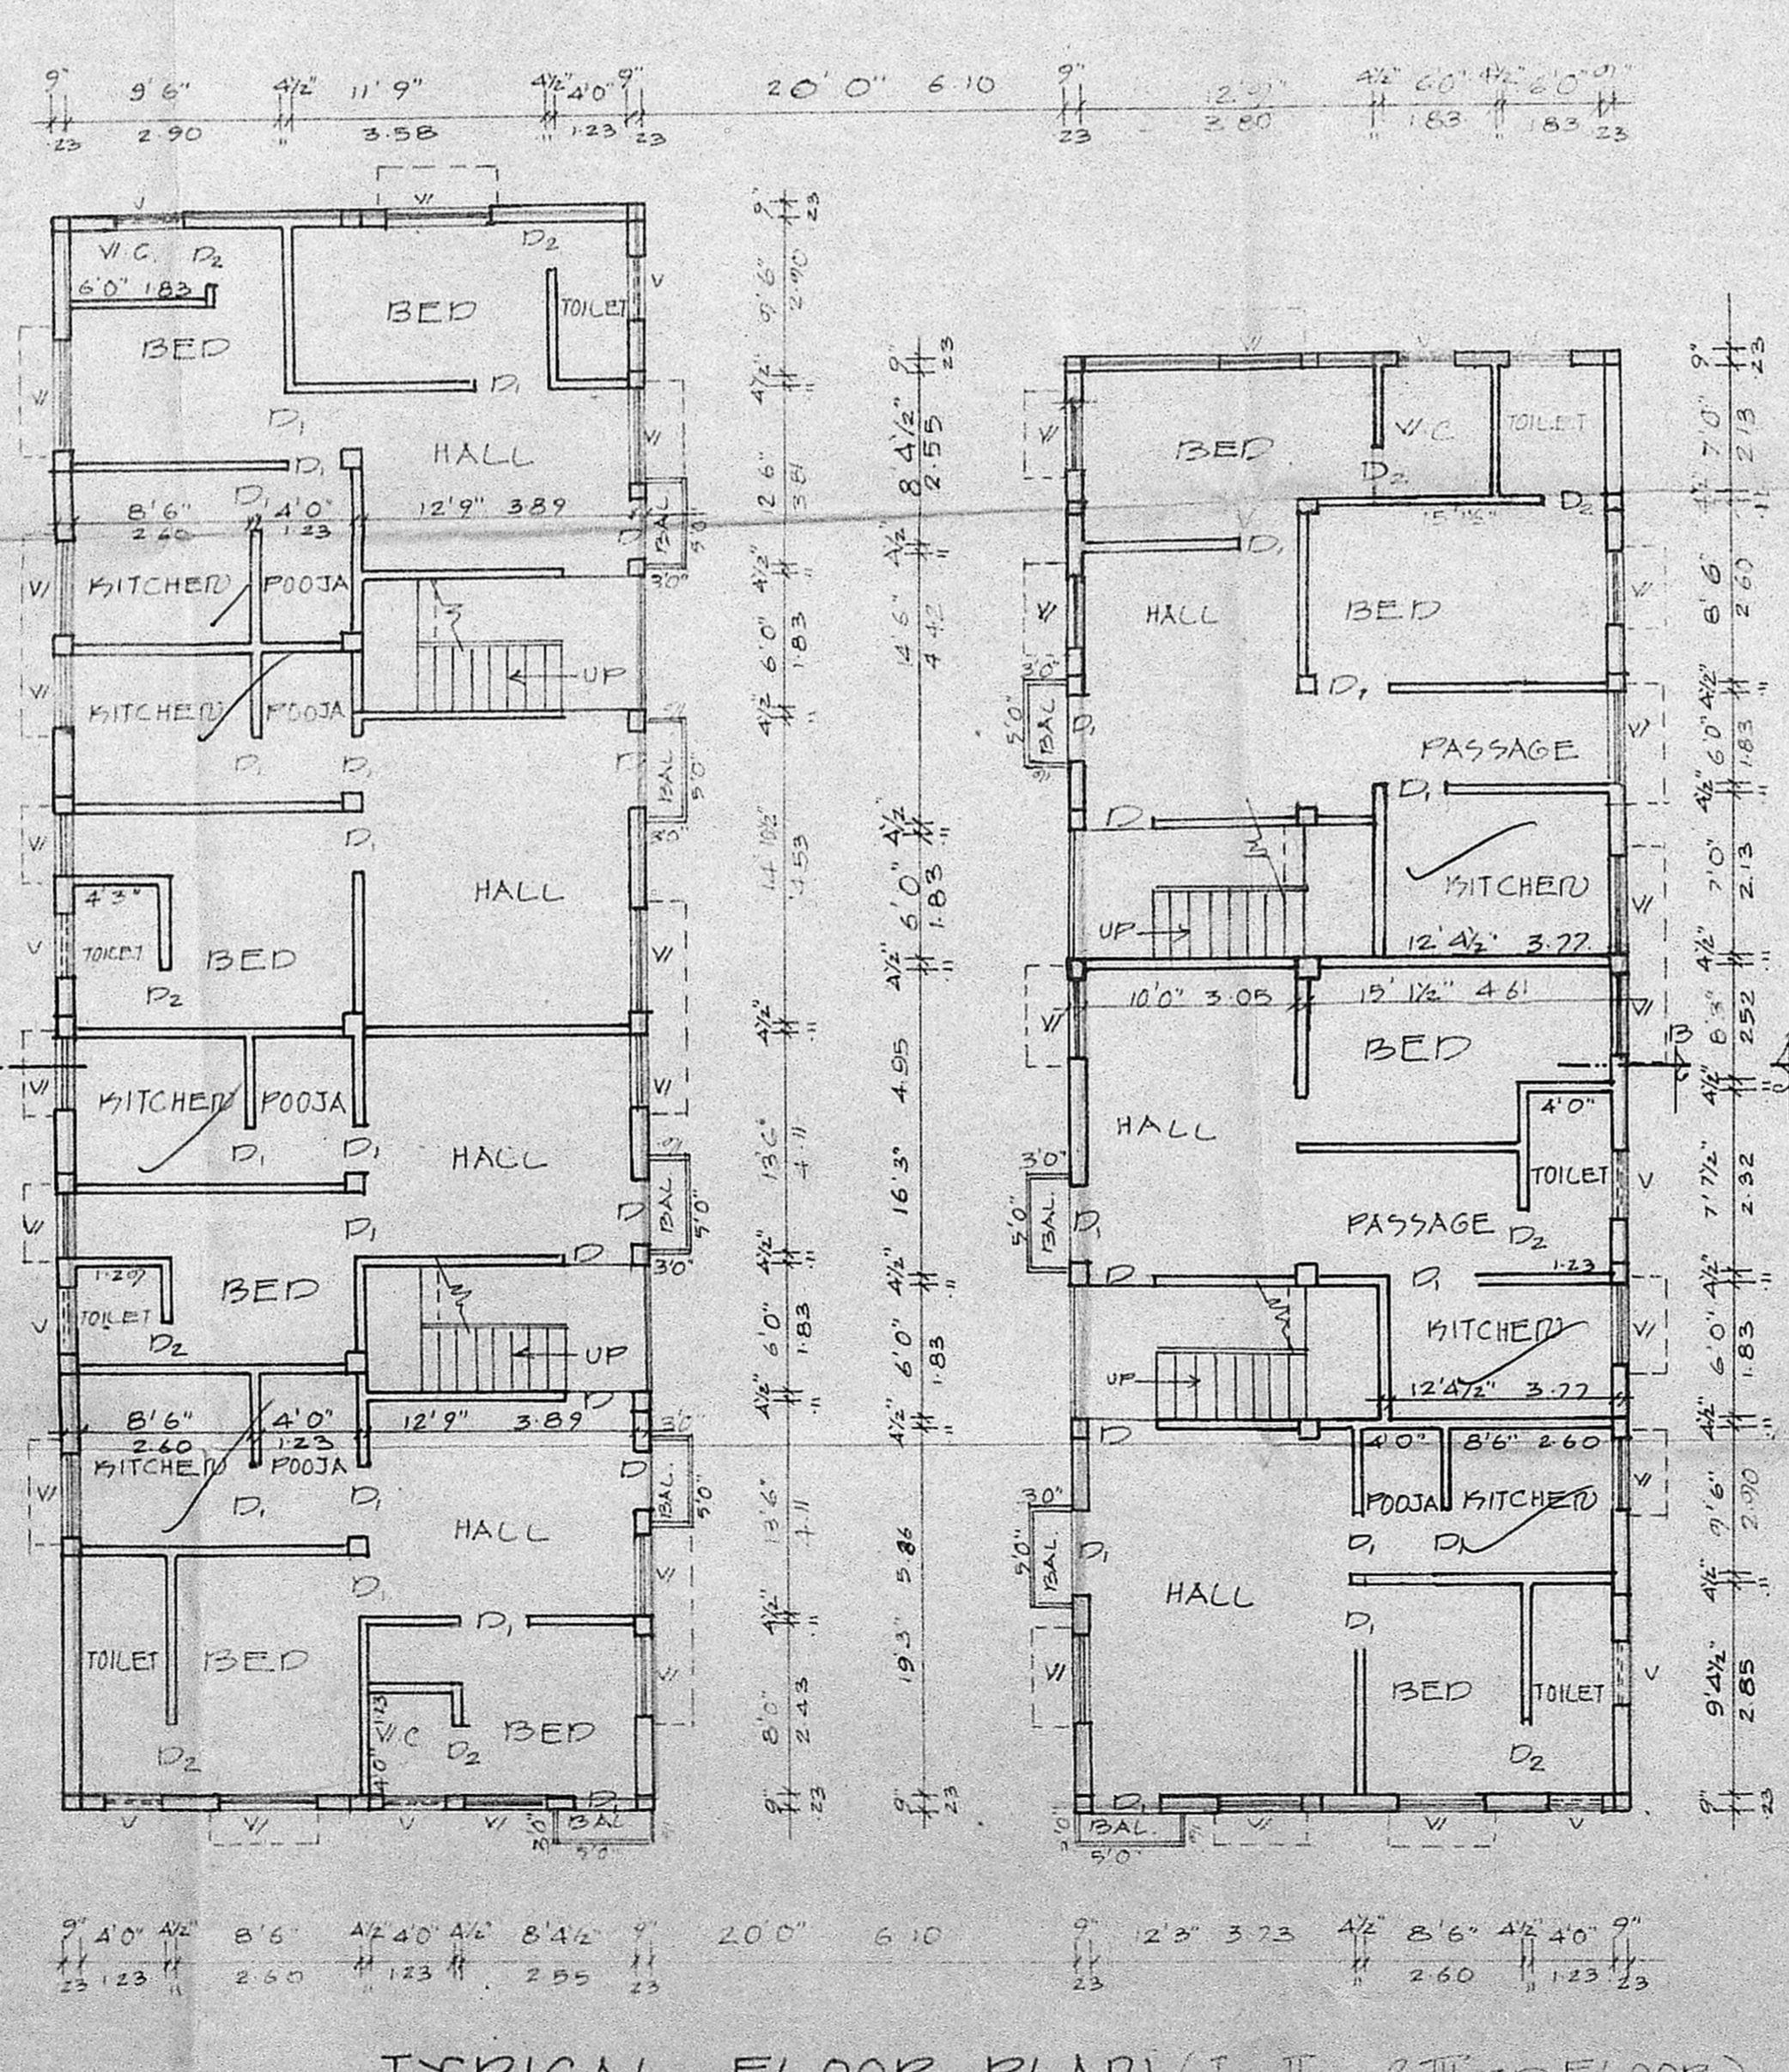

TYPICAL FLOOR PLAN (1st, 2nd & 3rd FLOORS)

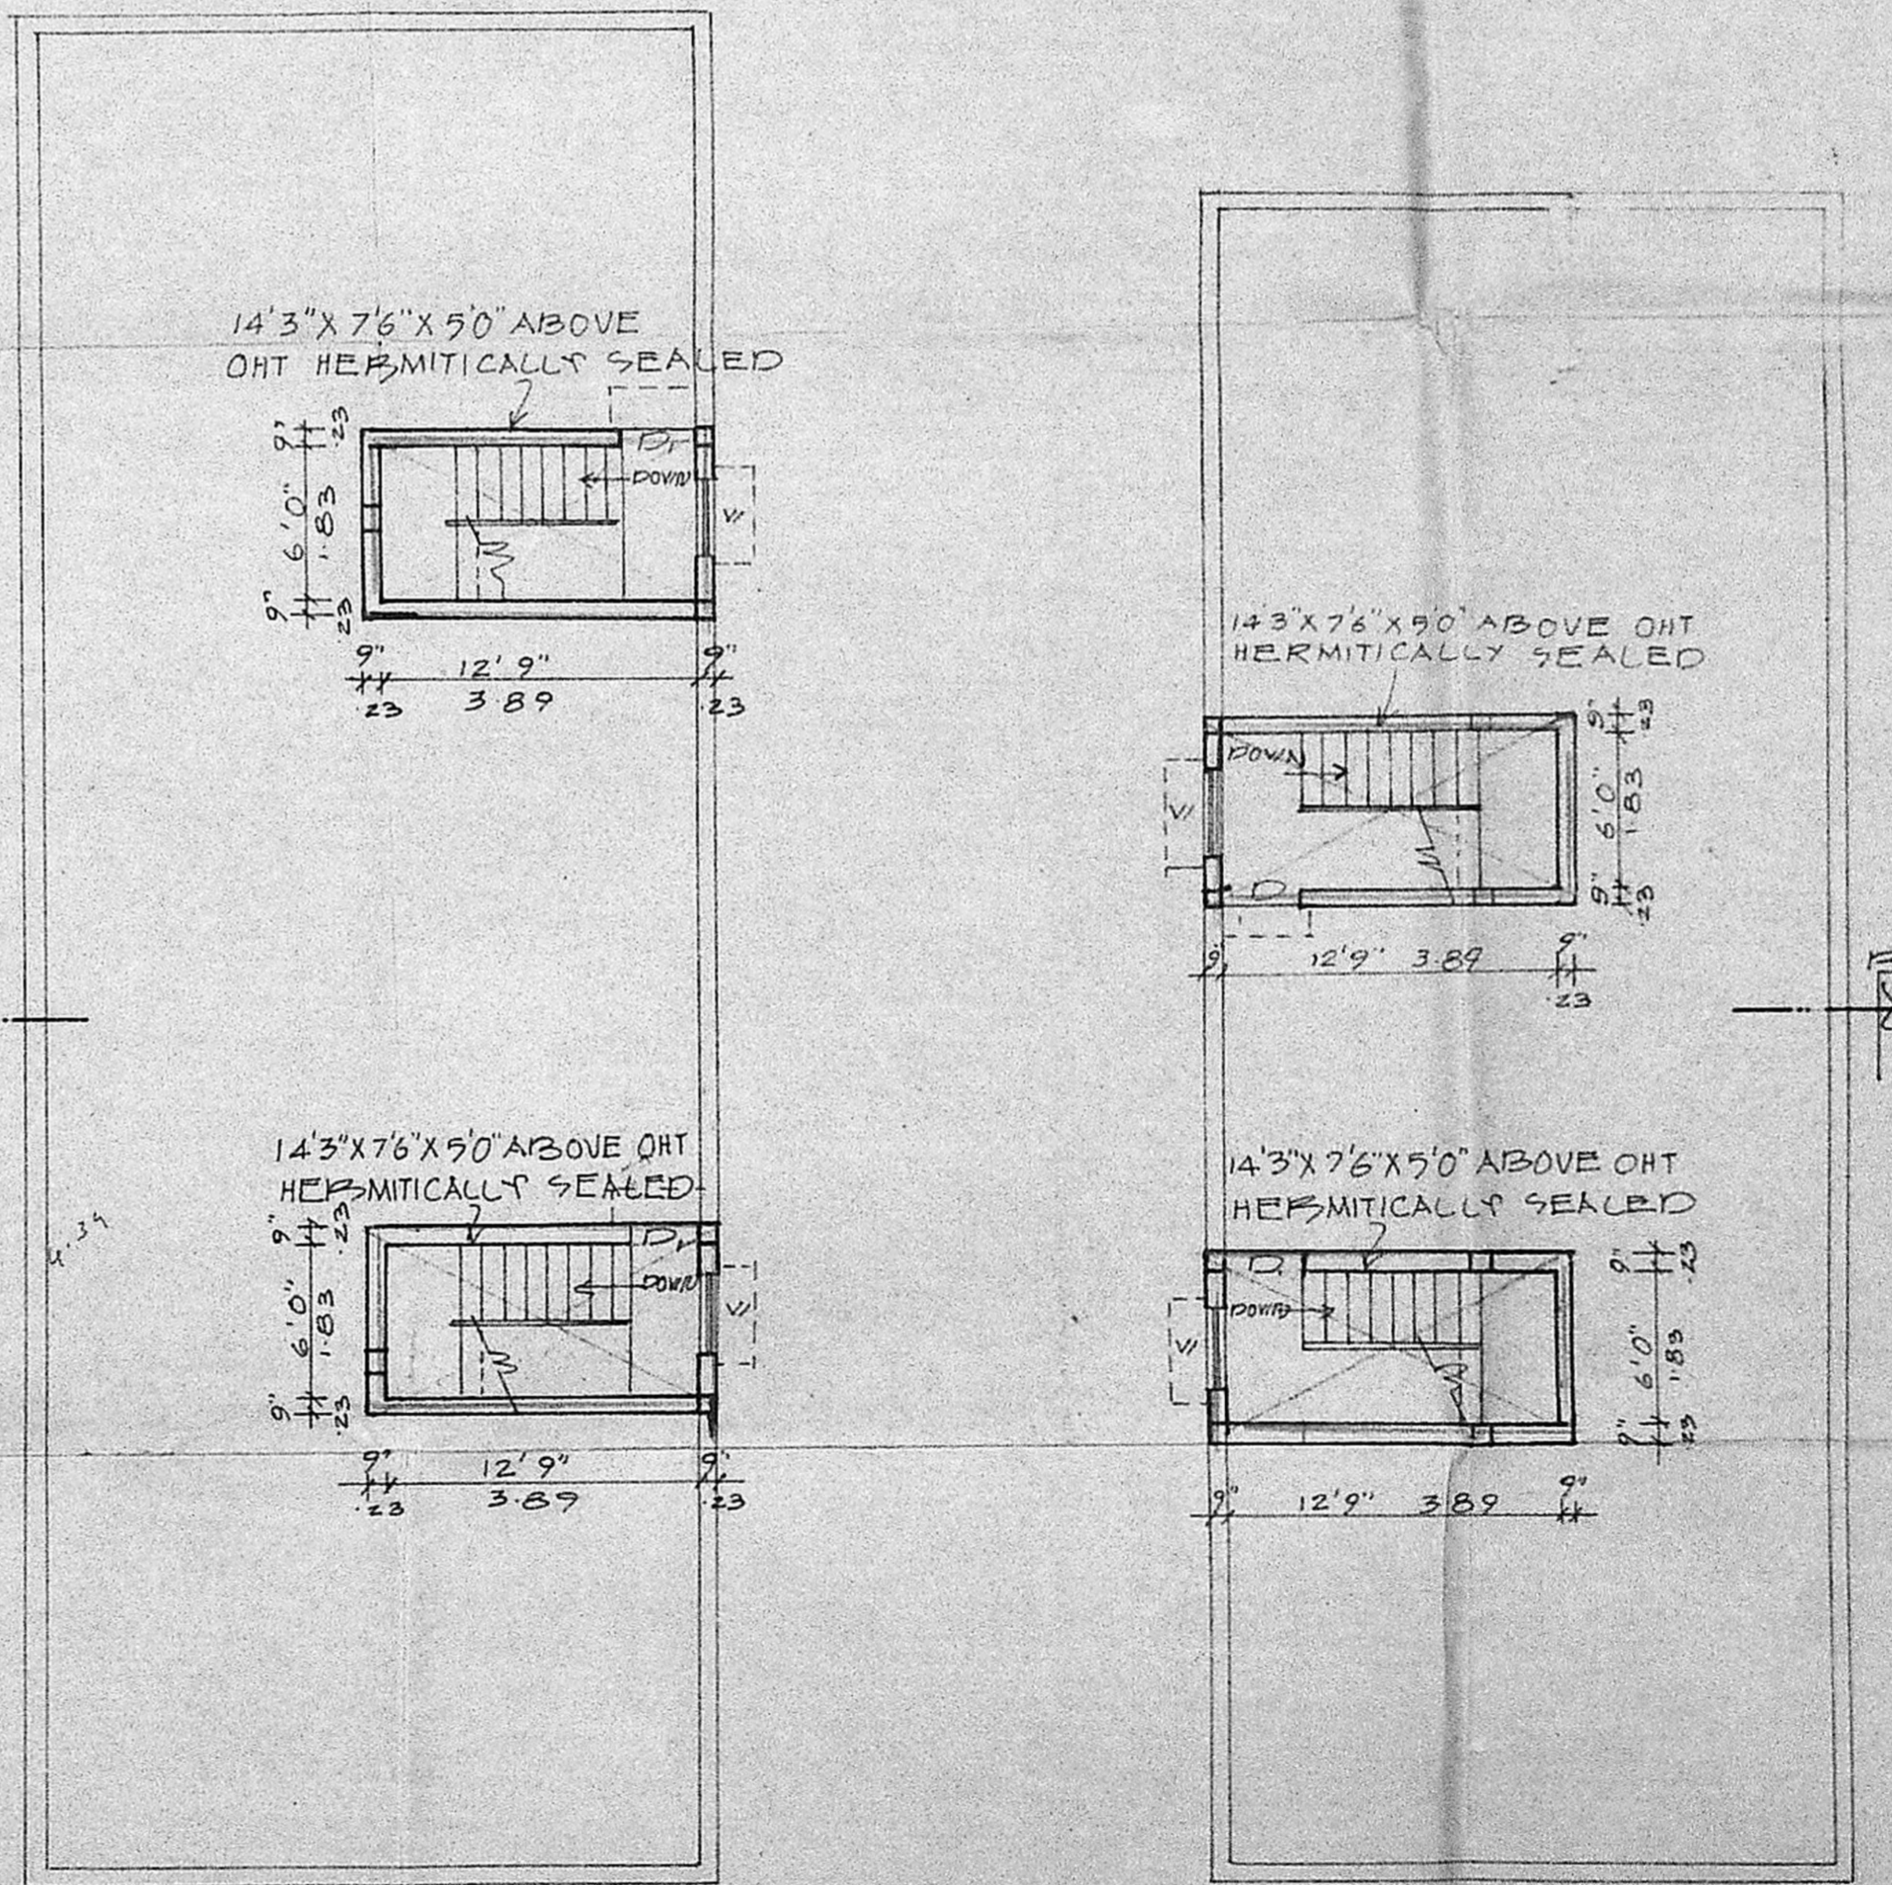

TERRACE FLOOR PLAN

JOINERIES

D	PANELLED DOOR	3'6" x 7'0"	1.06 x 2.13
R	"	3'0" x 7'0"	0.91 x 2.13
D <sub>2</sub>	GLAZED WINDOW	2'6" x 7'0"	0.76 x 2.13
V	GLAZED VENTILATOR	4'0" x 4'6"	1.23 x 1.28
V	GLAZED VENTILATORS	3'0" x 2'0"	0.91 x 0.61

SPECIFICATION

SAND FILLING IN FOUNDATION & FLOORING  
 P.C.C. 1:4:8 IN FOUNDATION & FLOORING  
 BRICKS WORK IN C.M. 1:4  
 P.C.C. WORKS IN 1:2:4  
 PLASTERING IN C.M. 1:4  
 STANDARD WEATHERING COURSE

AREA DETAIL

TOTAL EXTENT OF THE SITE	13,068 SQ. FT. (314.4)
G FLOOR AREA	7411 SQ. FT. (310.8)
F FLOOR AREA	4546 SQ. FT. (422.8)
S FLOOR AREA	4546 SQ. FT. (422.8)
T FLOOR AREA	4546 SQ. FT. (422.8)

COLOUR INDEX

ROADS BOUNDARY PROPOSALS:

PRO. RESIDENTIAL BUILDING IN T.S. NO. 4, BLOCK NO. 2 AT JAWAHAR NAGAR VI MAIRU ROAD, ATANAVASAM, MADRAS.

SCALE: 1"=8'0" (1:100)  
*R. Bal. Chandrasekhar*

OWNER'S SIGNATURE  
*K. Venugopal*  
**K. VENUGOPAL**  
 AER (Rtd)  
 CONSULTING CIVIL ENGINEER  
 LICENSE SURVEYOR CLASS I  
 CORPORATION OF MADRAS  
 3, NEELAKUN STREET  
 NUNDAKURAM LIA AREA  
 MADRAS-600 034  
 LICENSED SURVEYOR