



ELEVATION

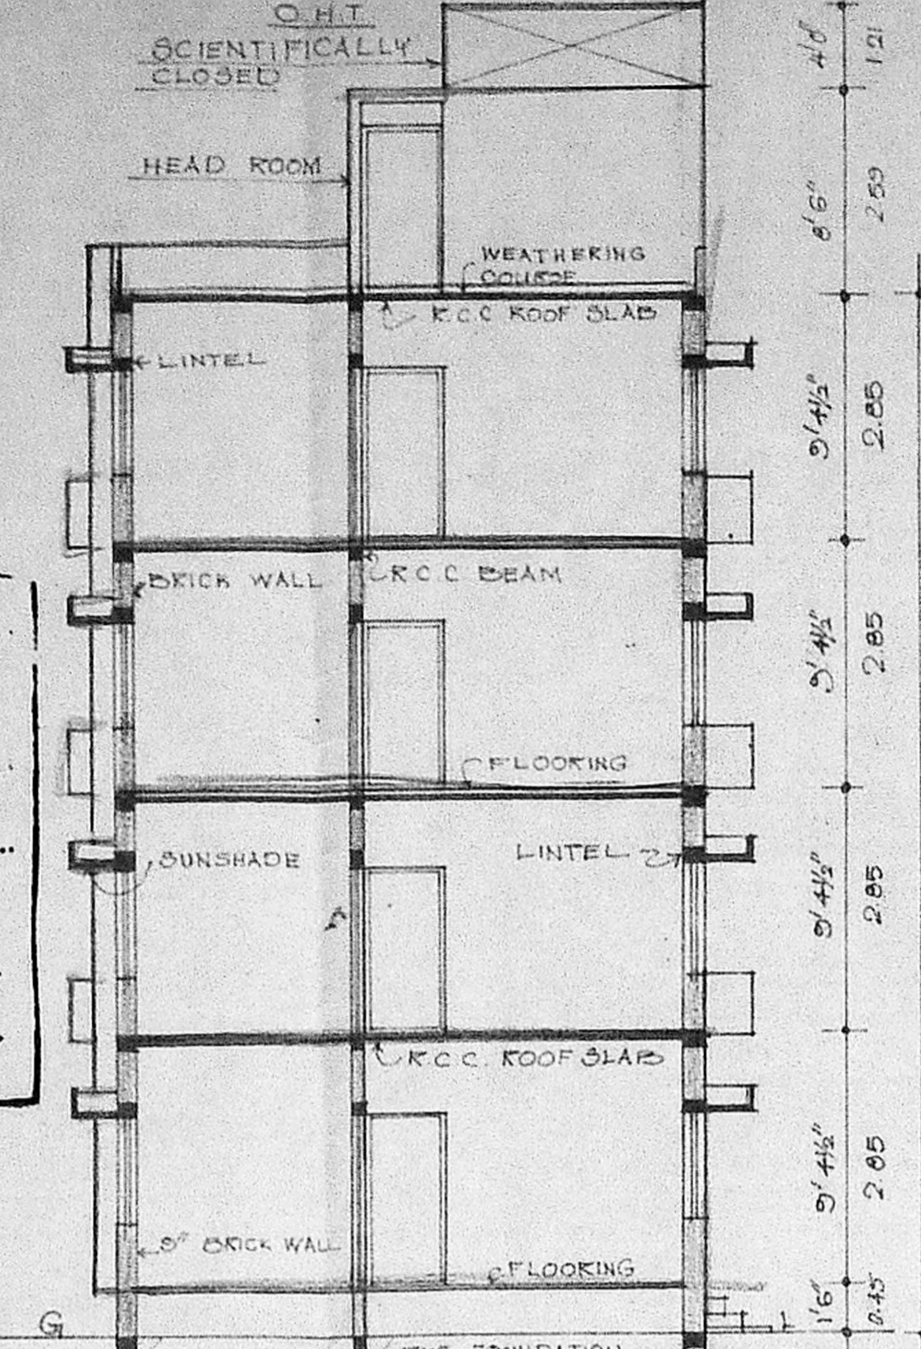


SECTION AA

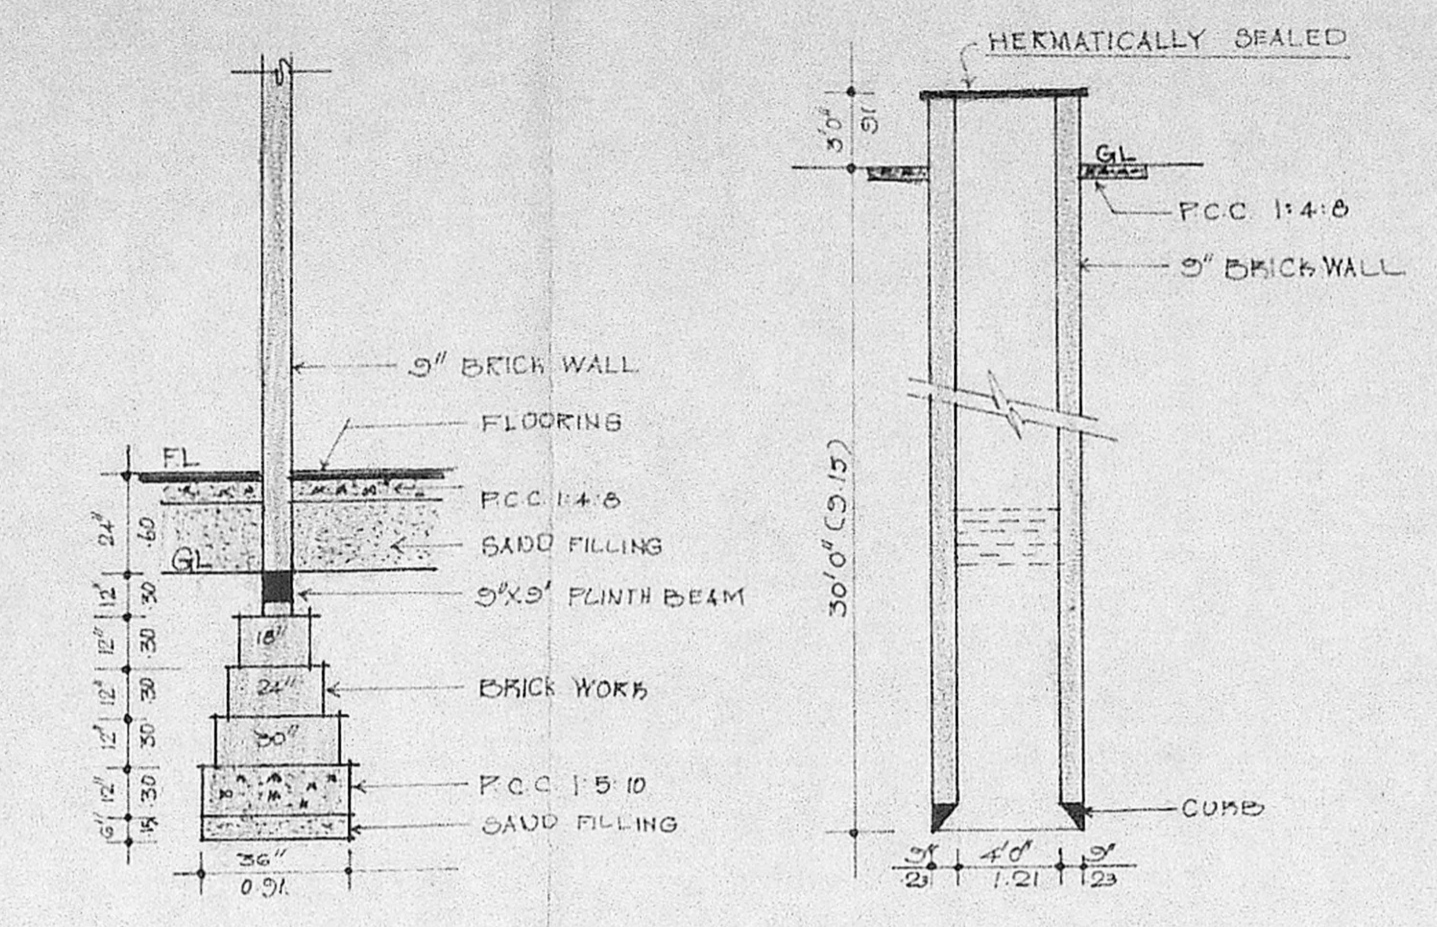

FOUNDATION DETAIL  
 SCALE - 1" = 4'-0"

SECTION OF WELL

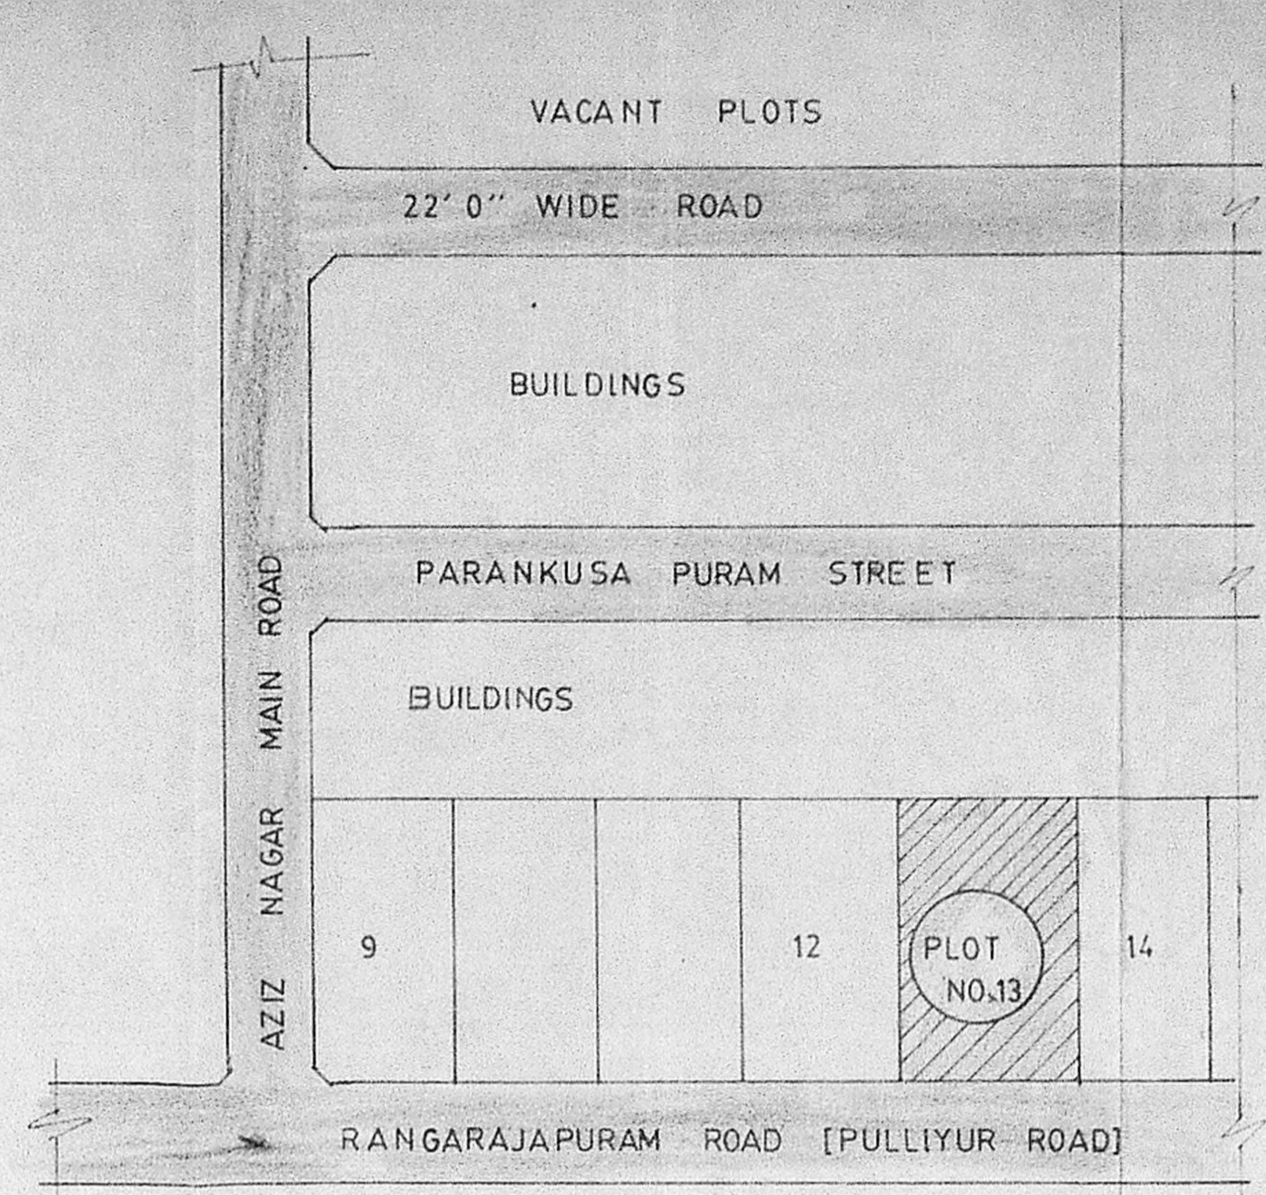

TOPO PLAN  
 N.T.S.

DRAWING TITLE  
**PLAN SHOWING THE  
 PROPOSED RESIDENTIAL  
 FLATS AT PLOT NO.13,  
 T.S NO. 46 or 61,  
 BLOCK NO. 37, OF  
 RANGARAJAPURAM ROAD,  
 PULLIYUR VILLAGE.**

SPECIFICATION  
 ALL PCC WORK TO BE IN 1:2:4 MIX WITH SUITABLE REINFORCEMENT BRICK WORK IN SUPER STRUCTURE USING STOCK BRICK IN CM 1:5 MIX. ALL PCC WORK TO BE IN 1:4:8 MIX. PLASTERING THE CEILING IN CM 1:5 ADD WALLS IN CM 1:5 MIX. WALLS TO BE PAINTED WITH GOOD QUALITY CEMENT PAINT OVER ONE COAT OF PRIMER. WEATHERING COURSE TO BE LAID IN CM 1:4 MIX.

SCHEDULE OF JOINERY

D DOOR	3'0" x 7'0"	0.21 x 2.13
DI	2'6" x 7'0"	0.76 x 2.13
W WINDOW	4'6" x 4'6"	1.37 x 1.37
WI	3'6" x 4'6"	1.06 x 1.37
V VENTILATOR	2'6" x 1'6"	0.76 x 0.43

AREA STATEMENT


GROUND FLOOR	1902.90 Sq.ft	176.78 Sq.M
FIRST FLOOR	1992.40 Sq.ft	185.09 Sq.M
SECOND FLOOR	1992.40 Sq.ft	185.09 Sq.M
THIRD FLOOR	1570.90 Sq.ft	145.94 Sq.M
TOTAL	7458.60 Sq.ft	692.99 Sq.M
PLOT EXTENT	5100.00 Sq.ft	473.97 Sq.M

COLOUR INDEX


PROPOSED	
SITE BOUNDARY	
ROADS	

OWNER  
*S. Sukumar*


LICENSED SURVEYOR  
*K. Venugopal*  
**K. VENUGOPAL**  
 ABE (Rtd)  
 CONSULTING CIVIL ENGINEER  
 LICENSE SURVEYOR CLASS I  
 CORPORATION OF MADRAS  
 3 NEELAKANDAN STREET  
 NUNGABAKKAM LAKE AREA  
 MADRAS-600 034

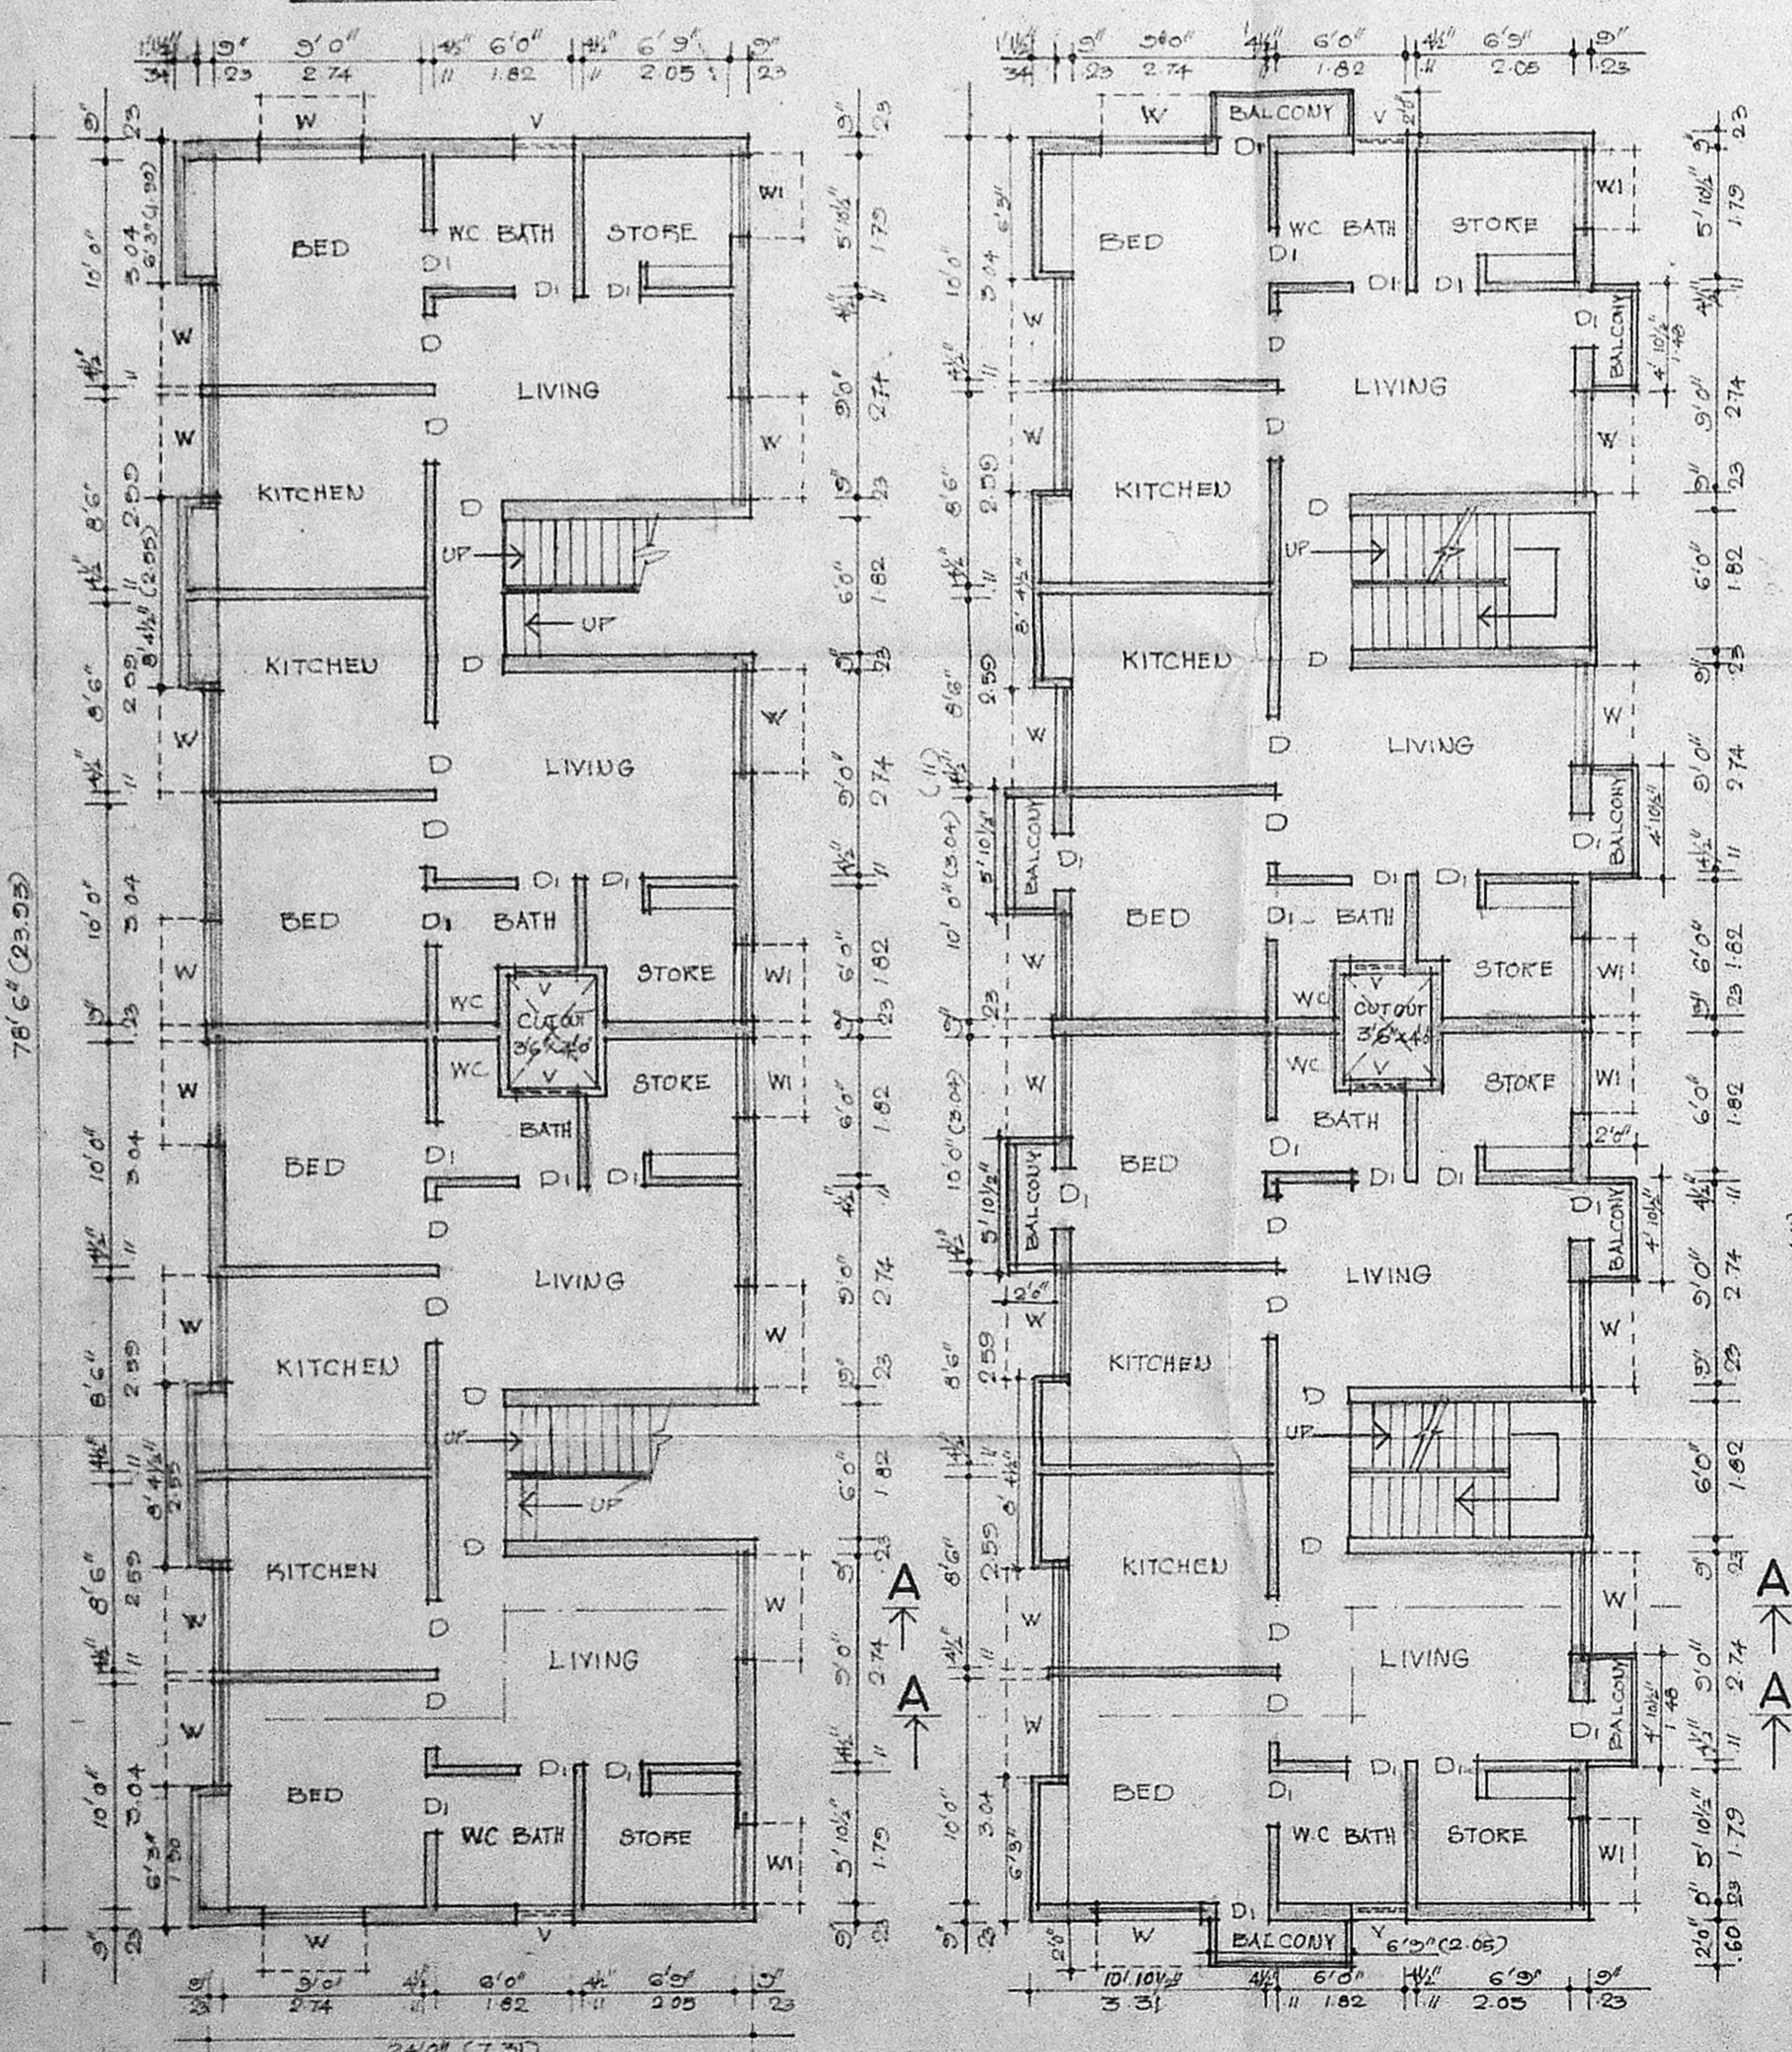


GROUND FLOOR PLAN

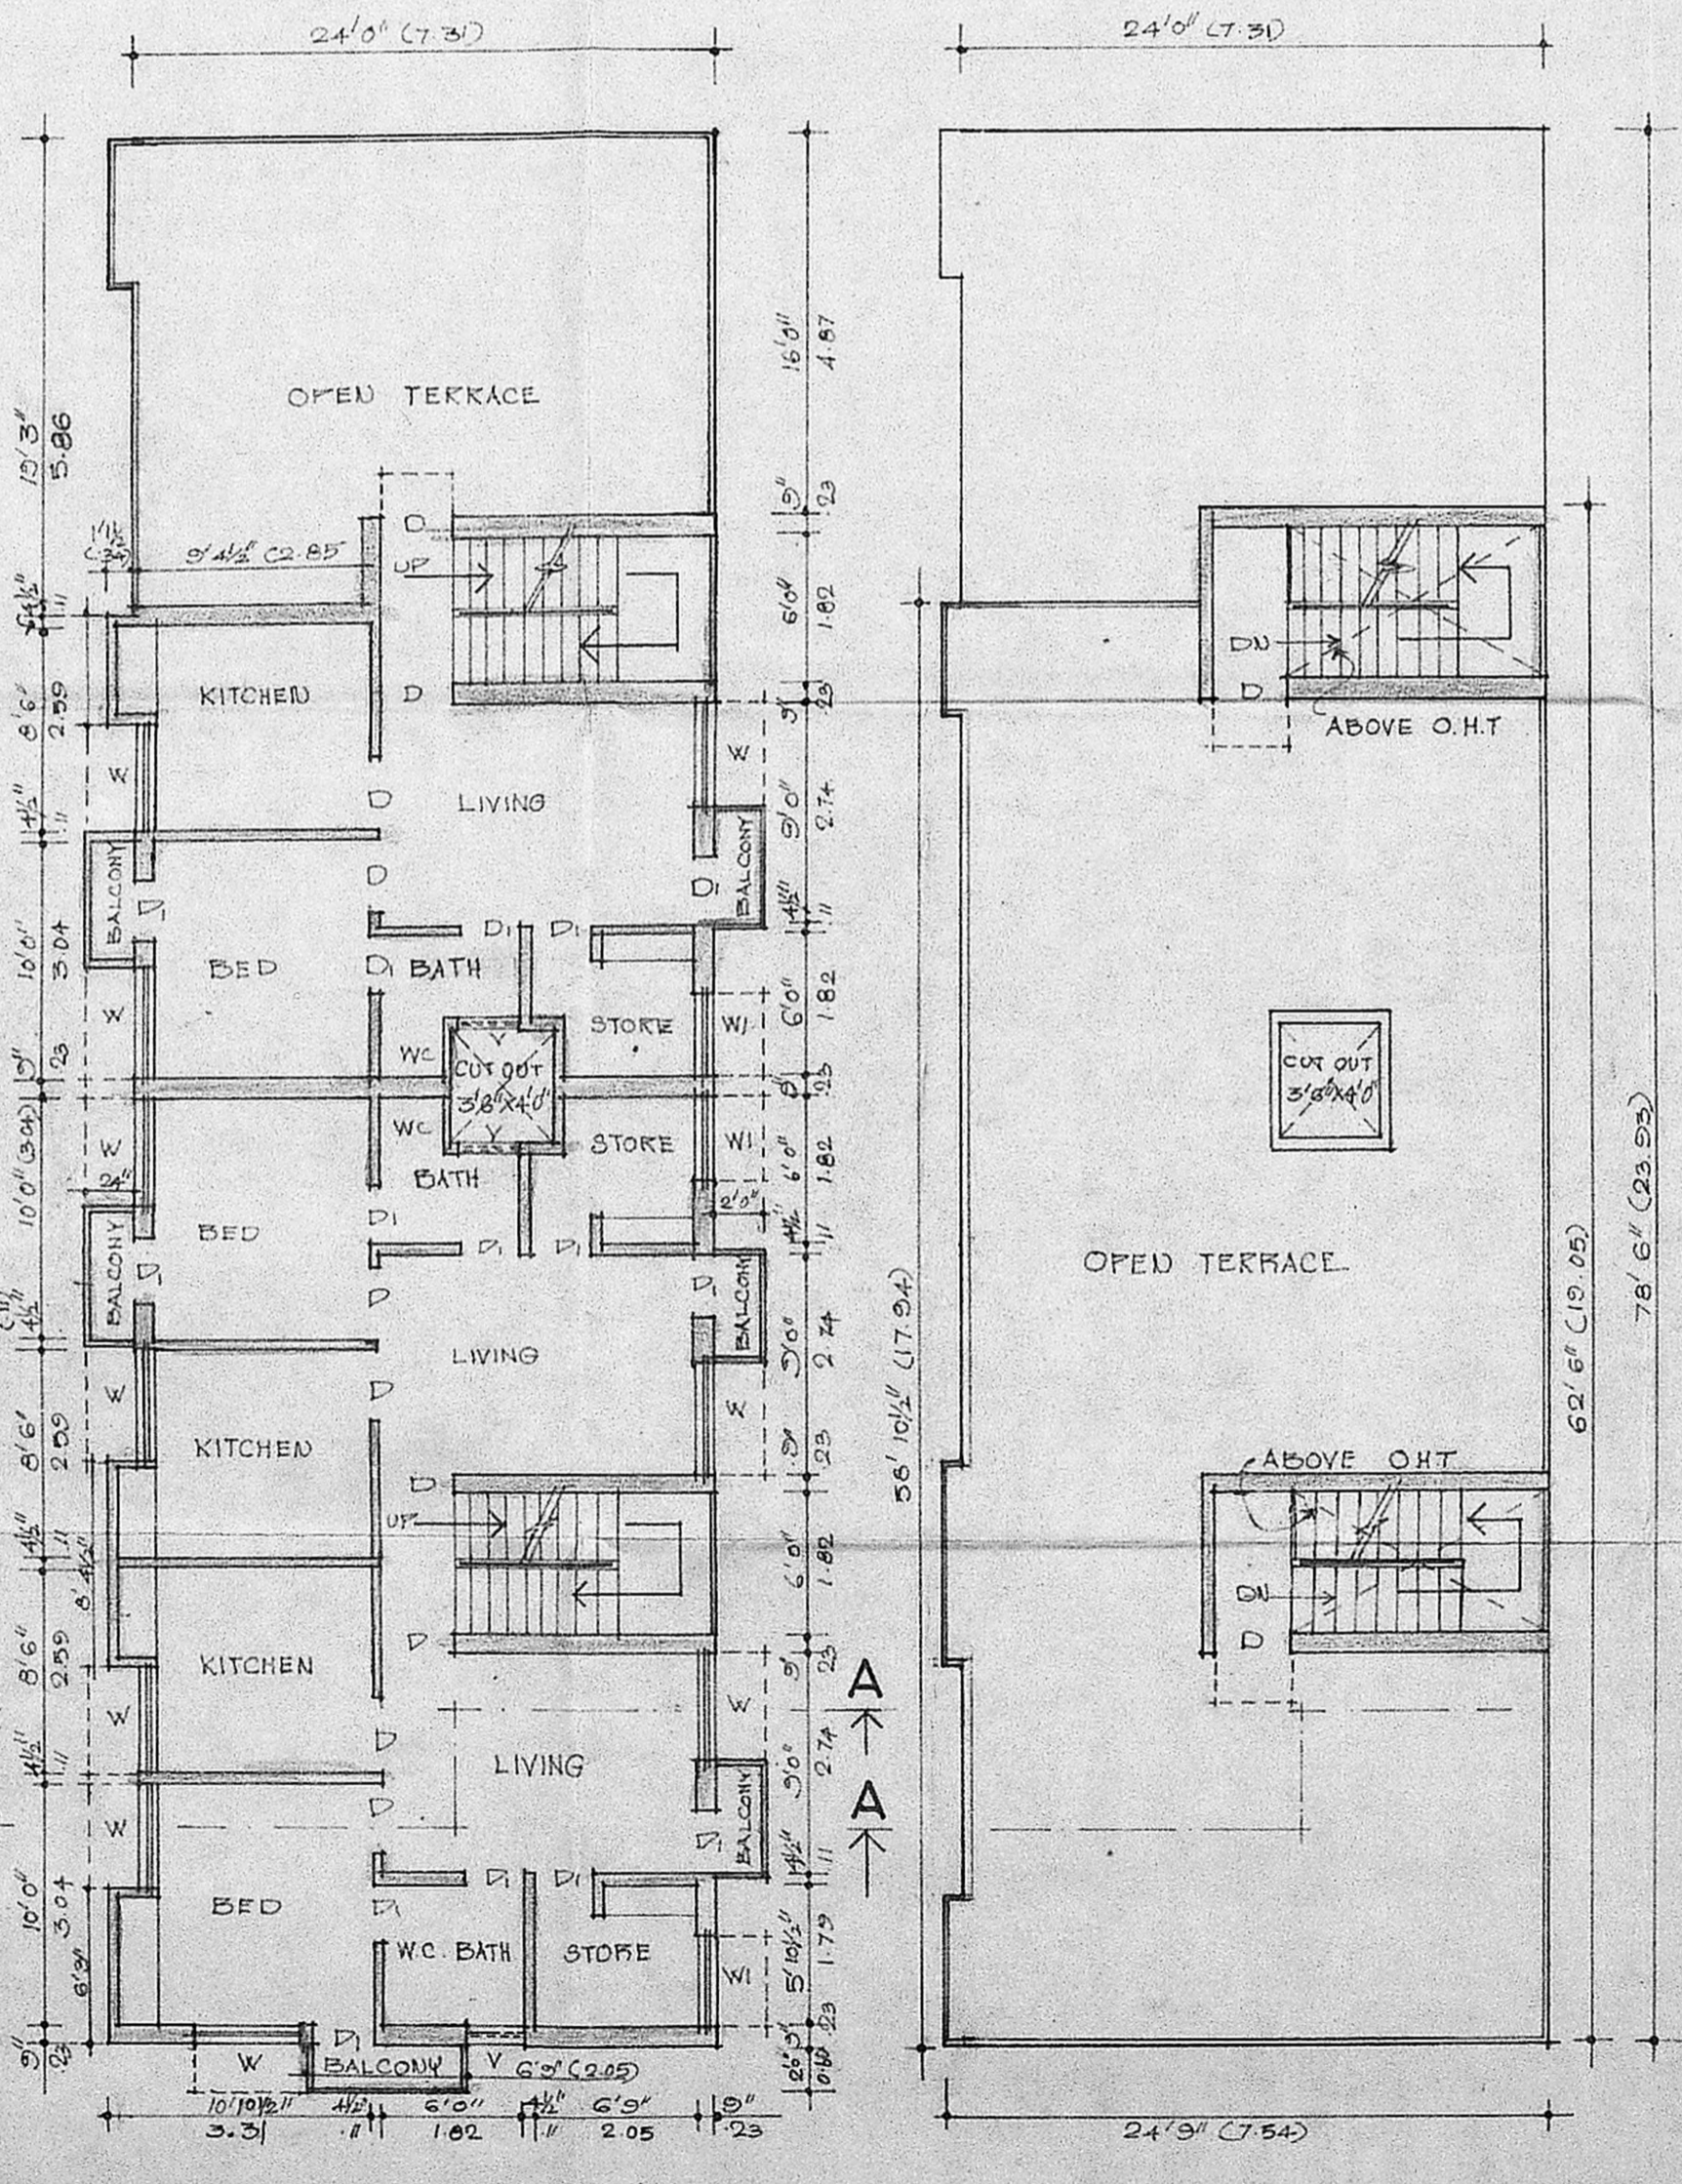


TYPICAL FLOOR PLAN

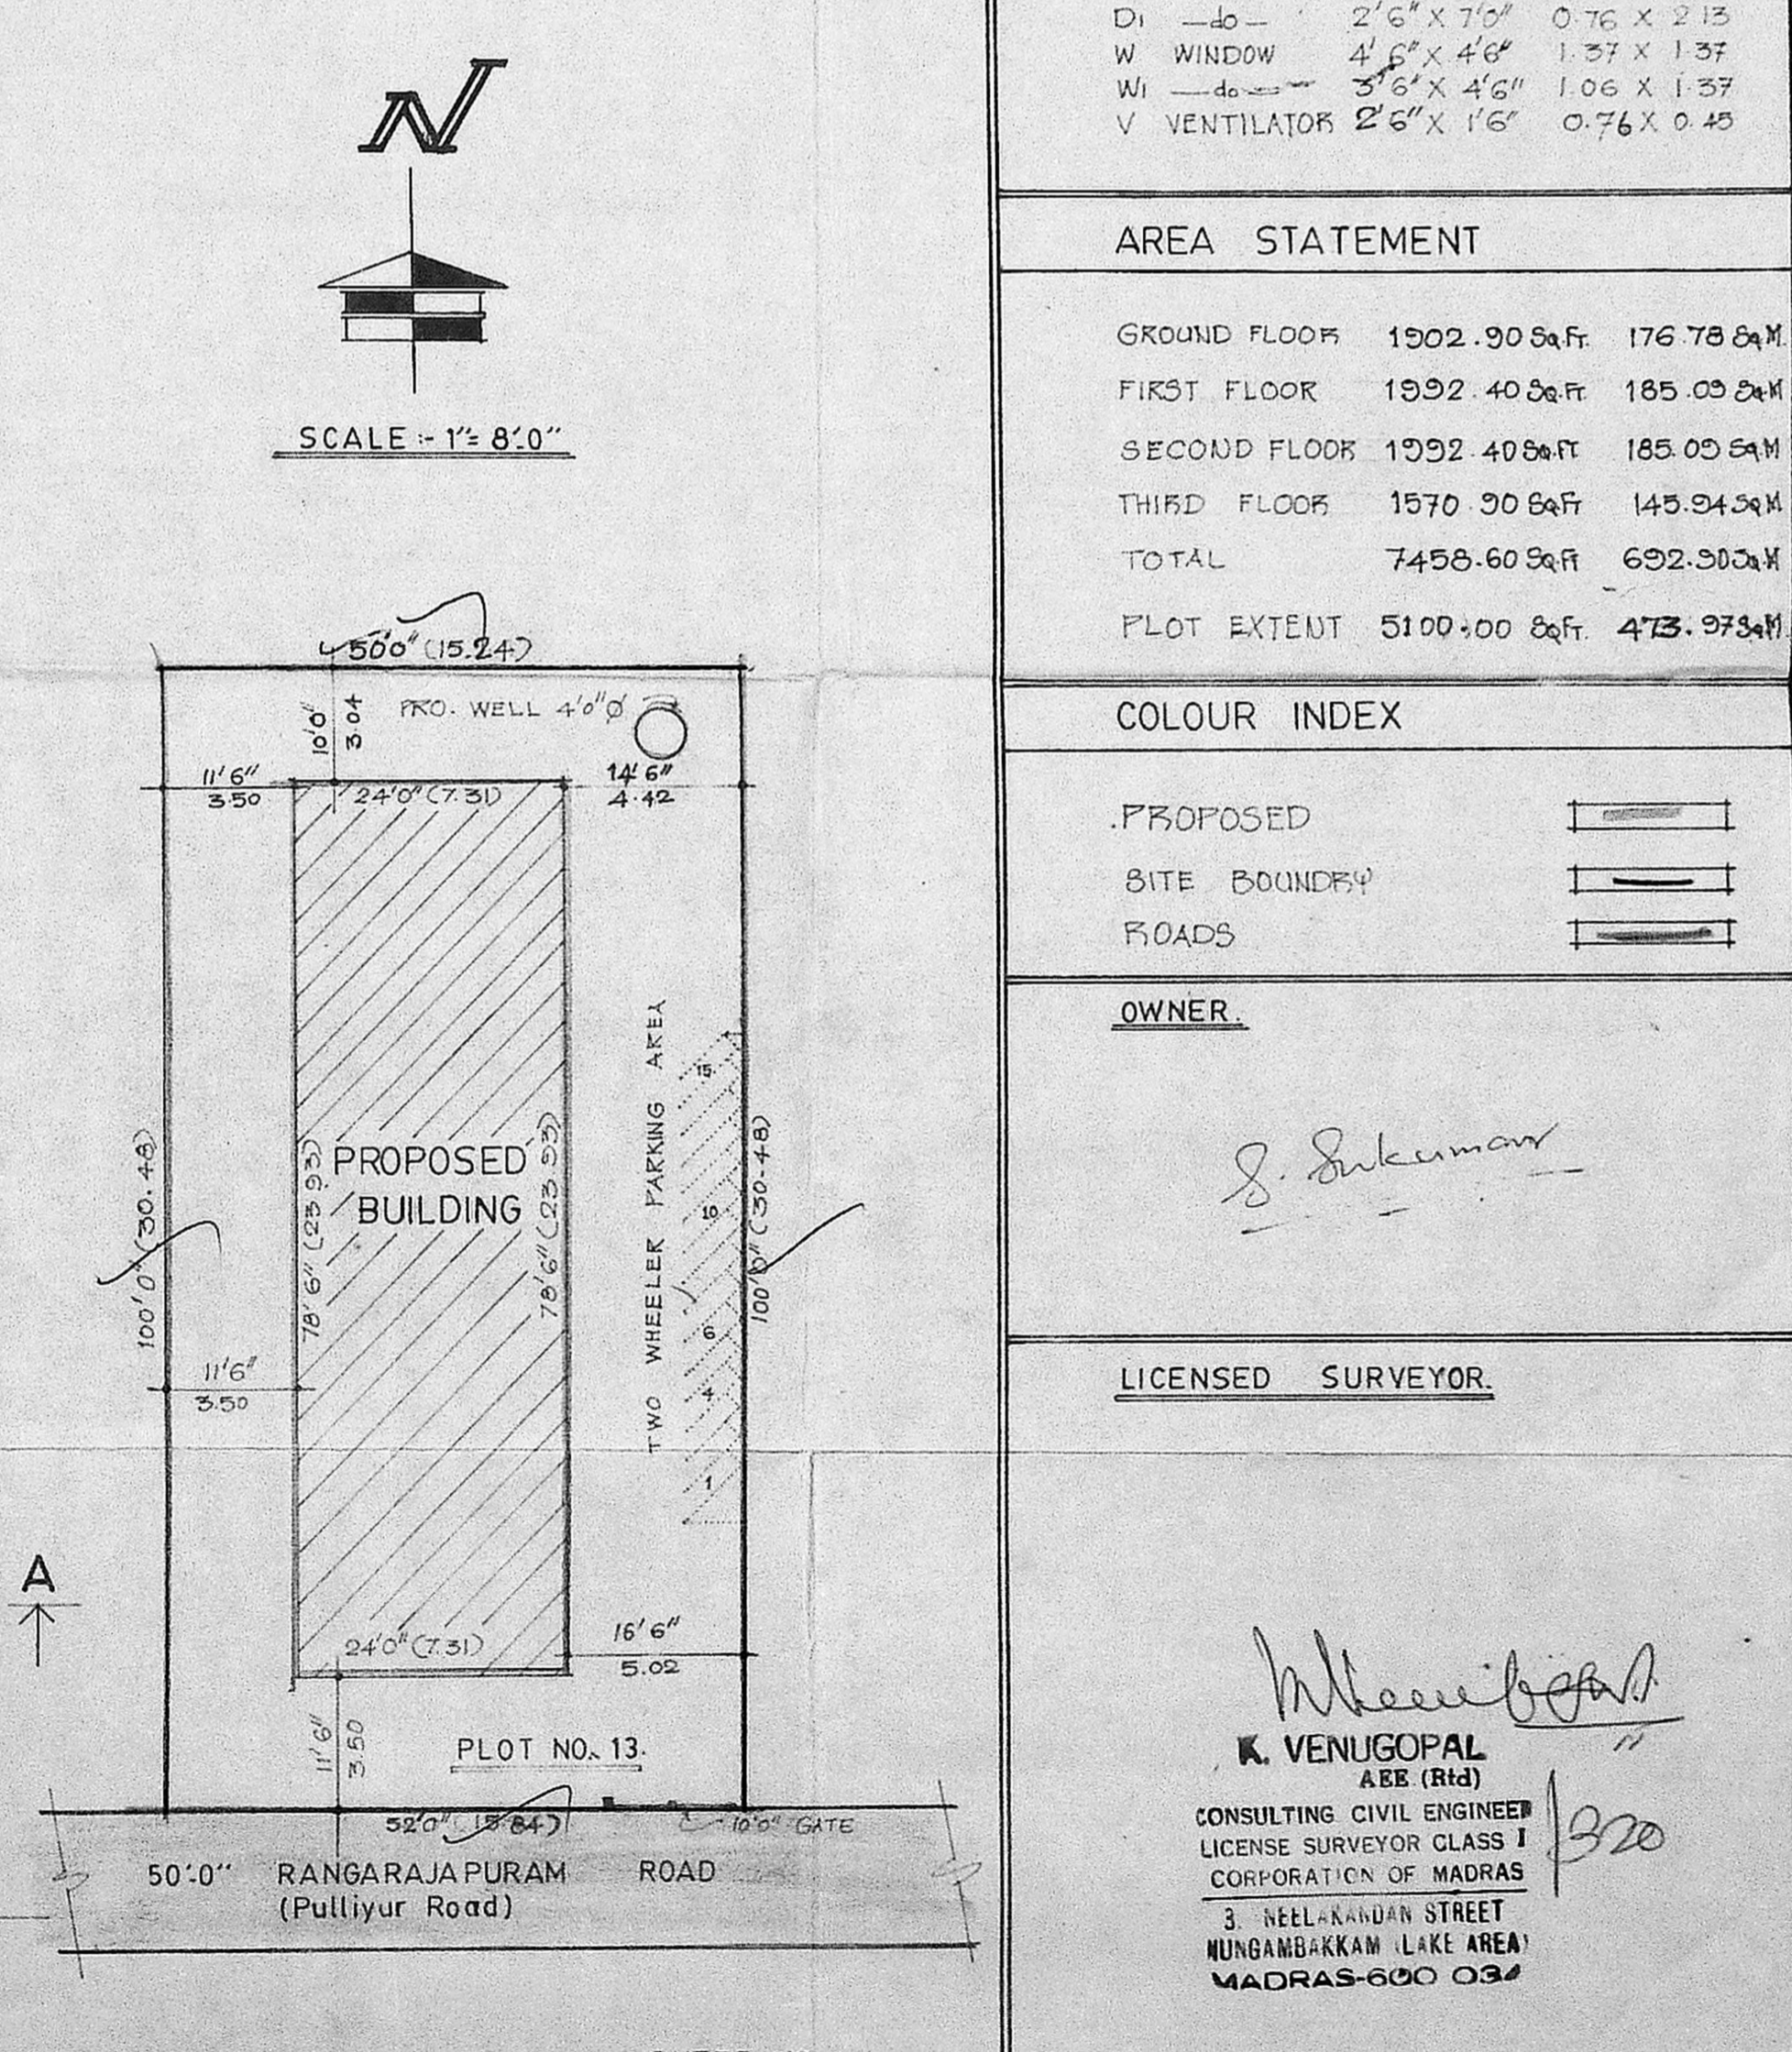

THIRD FLOOR PLAN

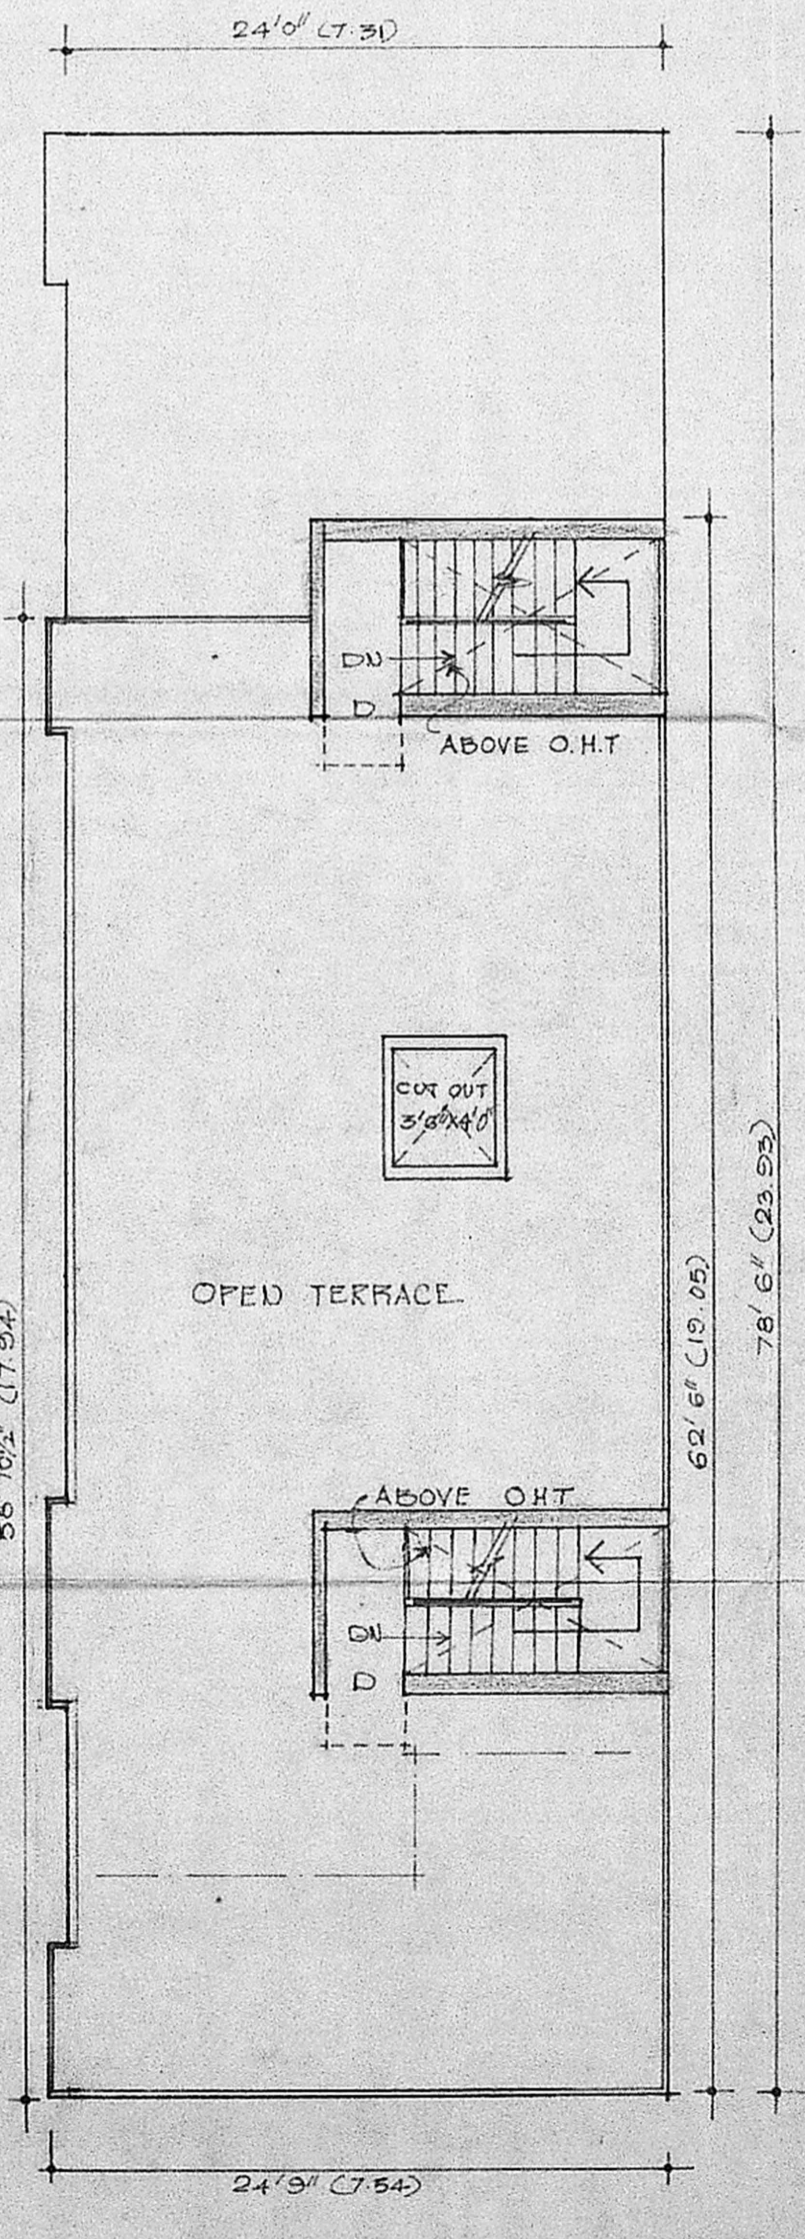

TERRACE PLAN

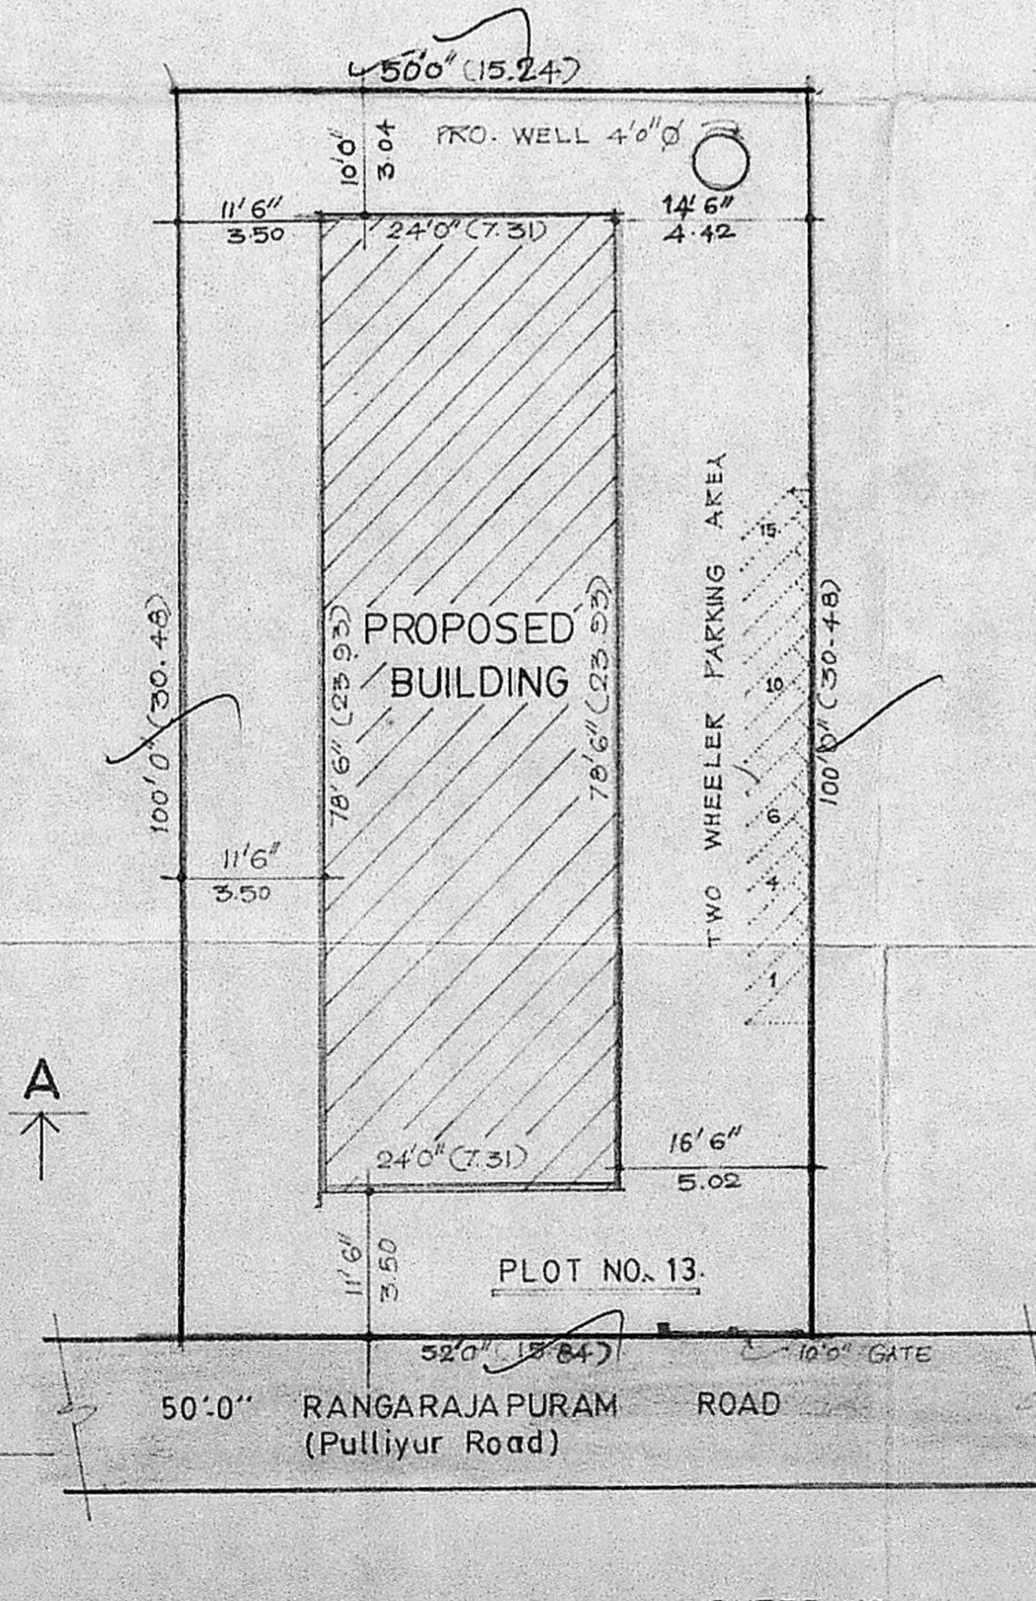

SITE PLAN  
 SCALE - 1" = 16'-0"

SHEET NO. 1

MC/11/126/91

1 OF 1