



GROUND FLOOR PLAN
SCALE 1/8" = 1'-0"

TYPICAL FLOOR PLAN FOR FIRST, SECOND & THIRD FLOORS
SCALE 1/8" = 1'-0"


TERRACE FLOOR PLAN
SCALE 1/8" = 1'-0"

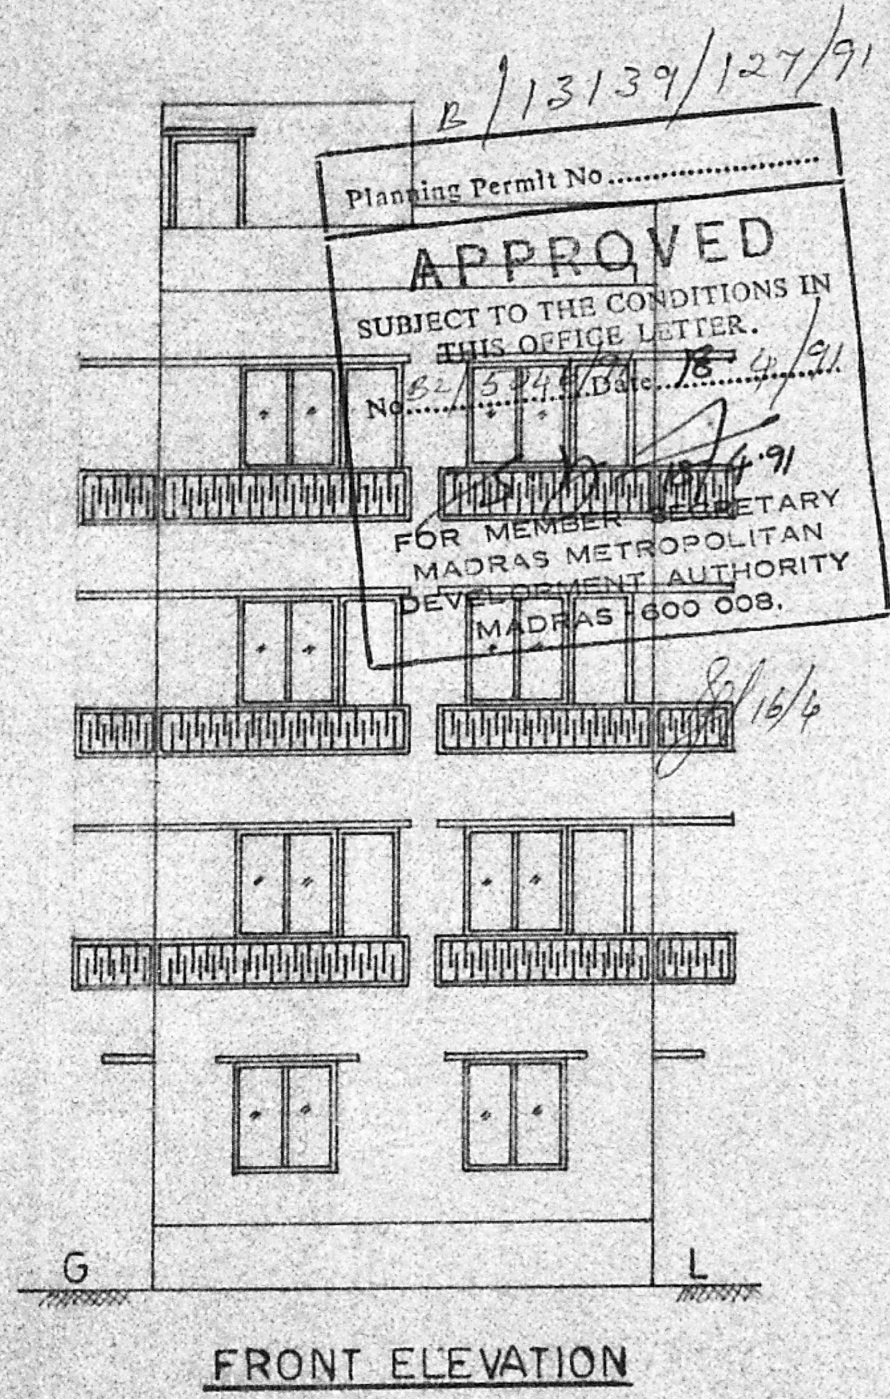


FRONT ELEVATION

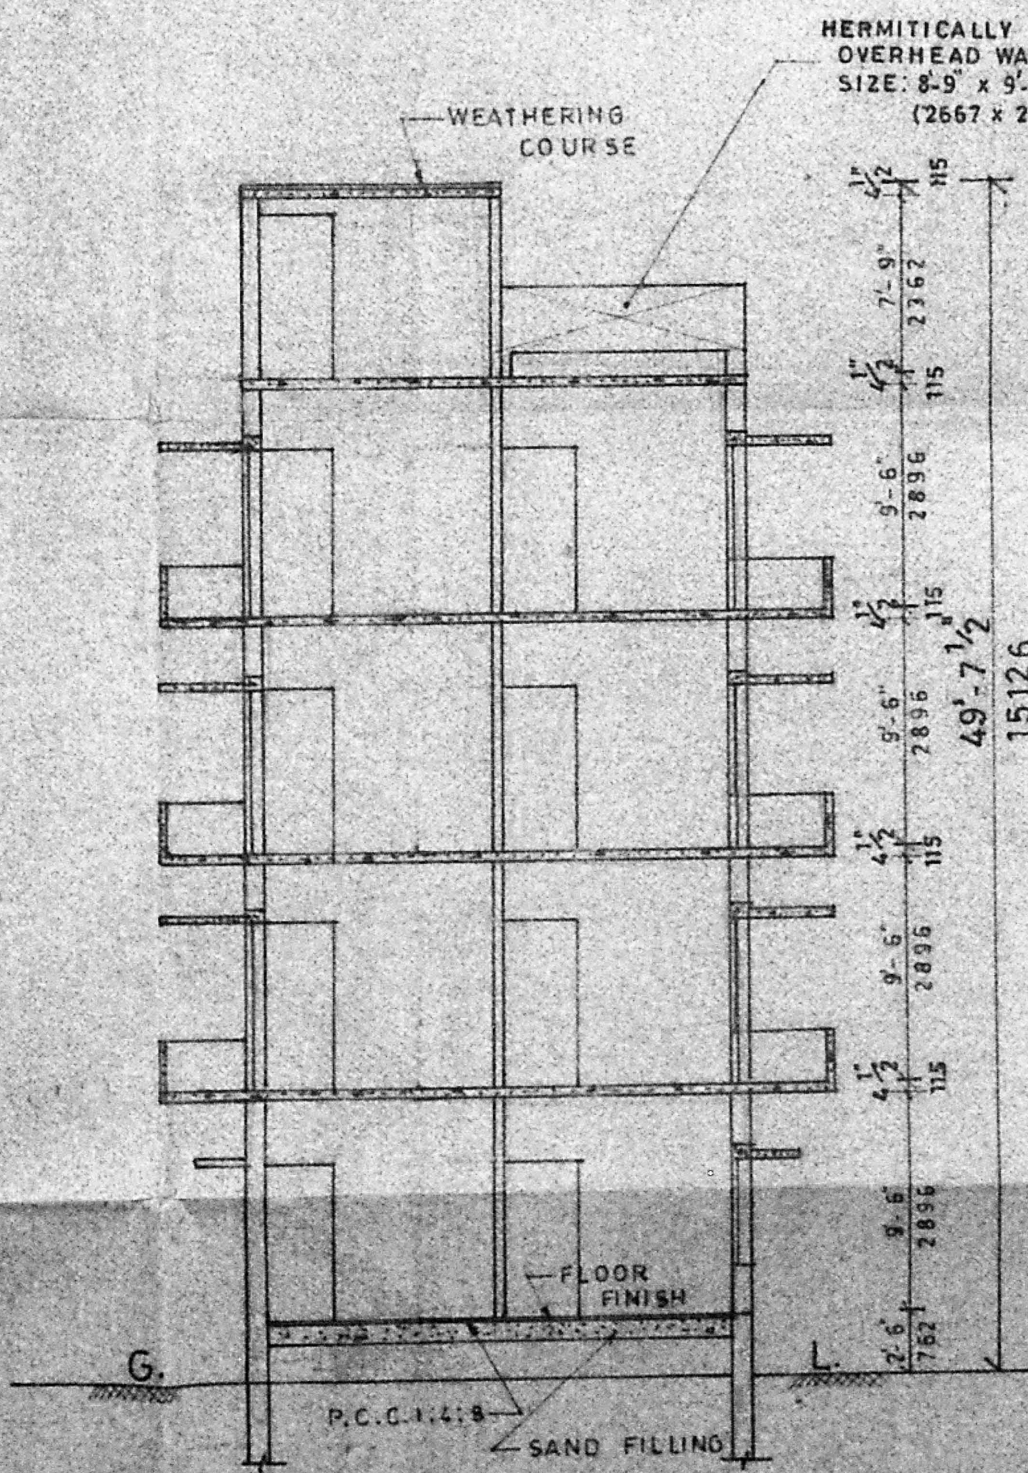


SECTION ON A-A
SCALE 1/8" = 1'-0"

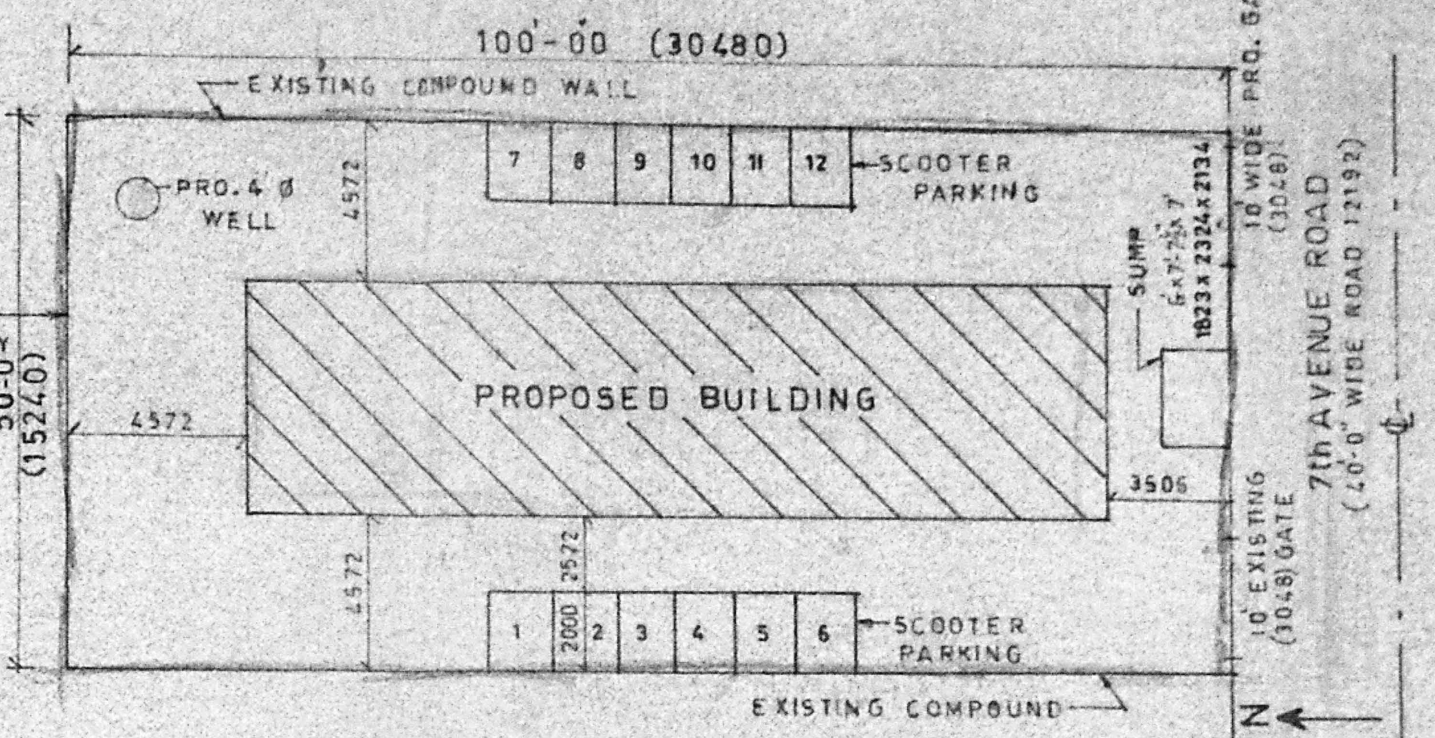


SITE PLAN (SCALE 1:200)

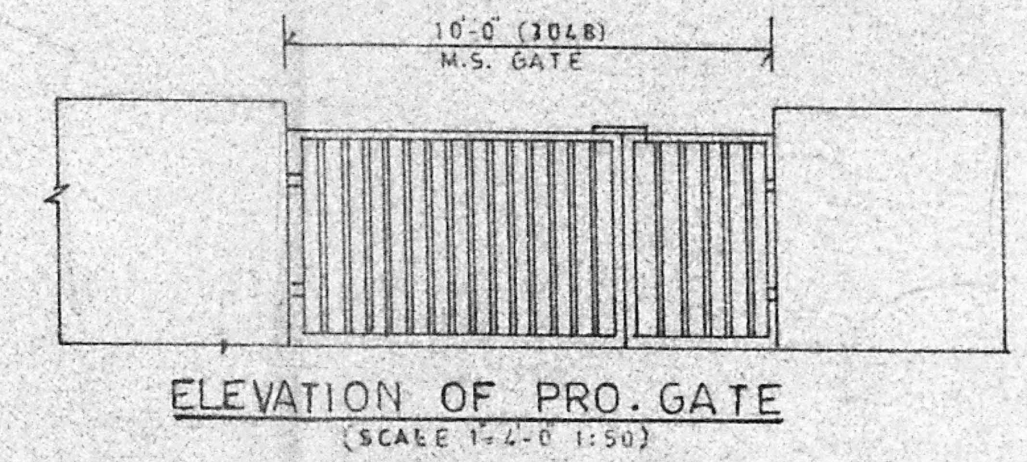


ELEVATION OF PRO. GATE
(SCALE 1/4" = 1'-0")

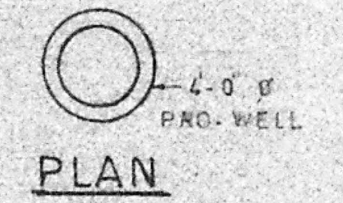


PLAN

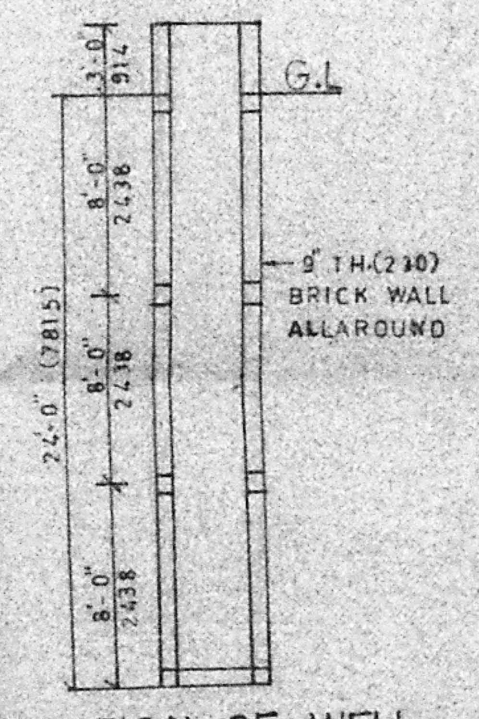


SECTION OF WELL
SCALE 1/4" = 1'-0"

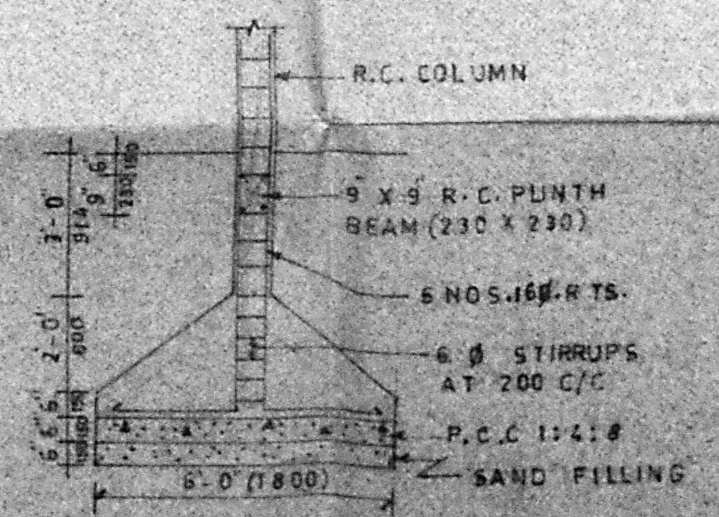

SECTION ON B-B
SCALE 1/4" = 1'-0"

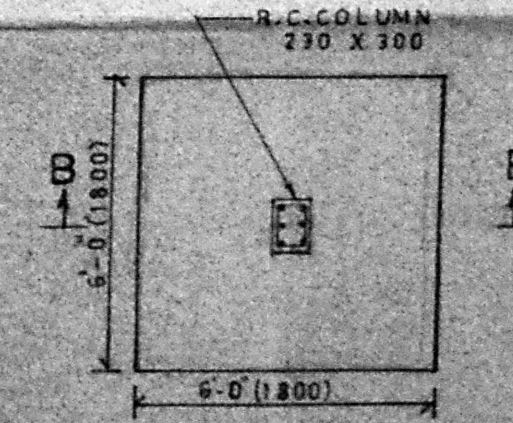

PLAN (FOUNDATION DETAIL)

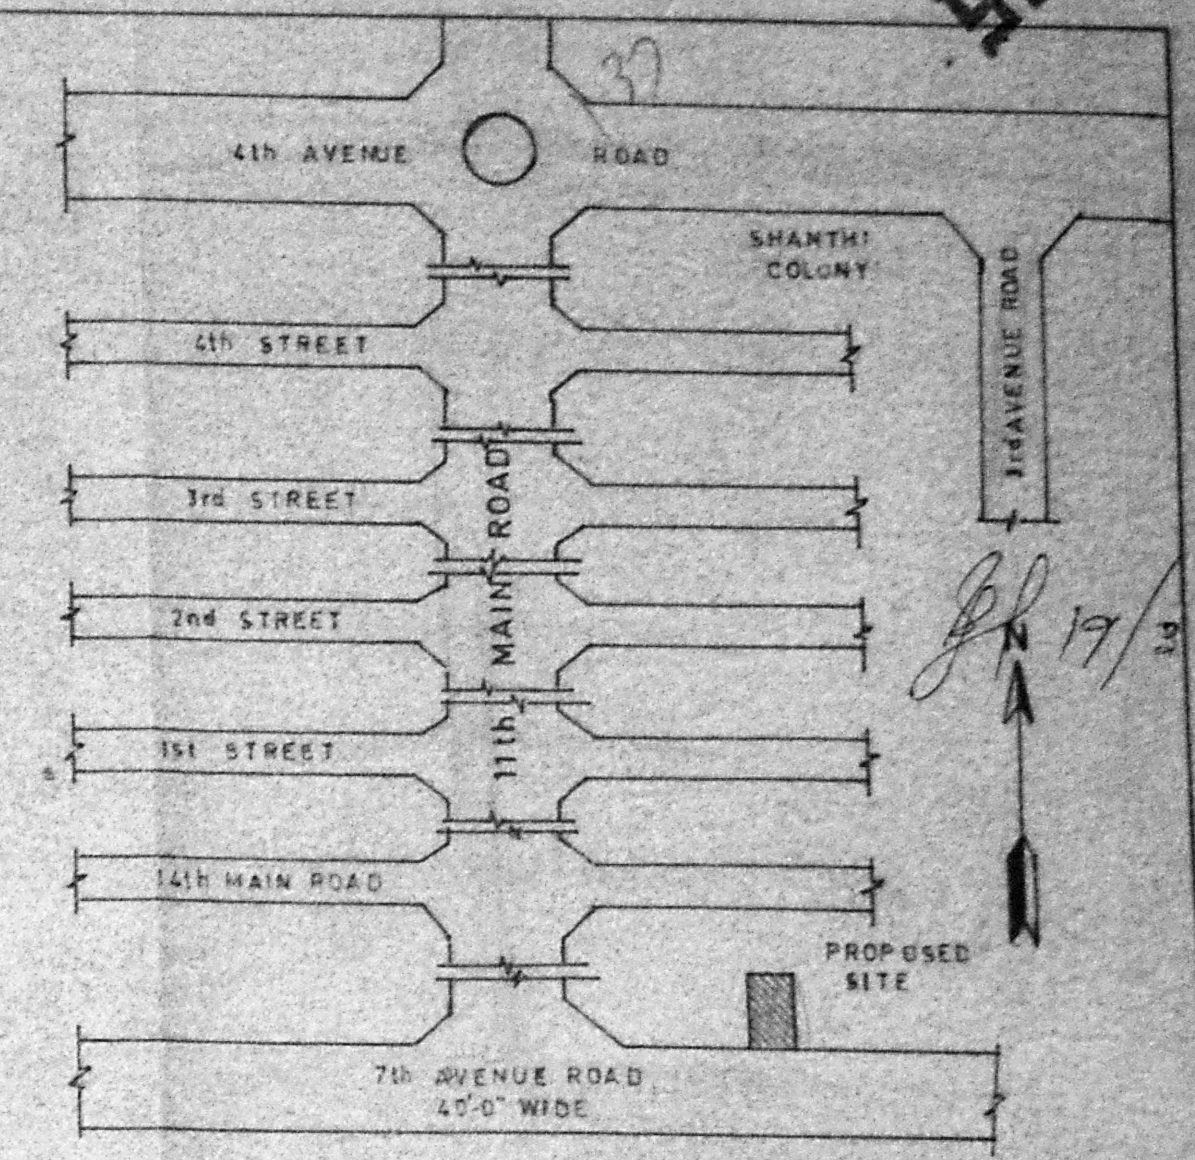

TOPO PLAN (N.T.S.)

SCHEDULE OF JOINERY

D - C.W. FLUSH DOOR	3'-0" x 6'-6" (914 x 1980)
D - C.W. FLUSH DOOR	2'-6" x 6'-6" (762 x 1980)
W - C.W. GLAZED WINDOW	4'-0" x 4'-6" (1219 x 1372)
V - C.W. GLAZED VENTILATOR	2'-6" x 1'-6" (762 x 486)
D - D.OOR OPENING	5'-6" x 7'-6" (1680 x 2286)

SPECIFICATIONS

FOUNDATION: R.C. FOOTING FOUNDATION OVER A BED OF P.C.C. 1:4:8 WITH SAND CUSHIONS

SUPER STRUCTURE: 9" & 1/2 THK. BRICK WALL IN C.M. 1:2.5 AND PLASTERED IN C.M. 1:4

R.C. WORKS: R.C. COLUMNS, BEAMS, LINTELS & SUNSHADE ARE WITH SUITABLE REINFORCEMENT

FLOORING: MOSAIC FLOORING

WEATHERING COURSE: ONE SET PRESSED TILES LAID OVER A BED OF BRICK JELLY LIME CONCRETE WITH CRUDE OIL LAID TO SLOP

COLOUR CODE REFERENCE

[Symbol]	PROPOSED WORK SHOWN
[Symbol]	EXISTING ROAD SHOWN
[Symbol]	PLOT BOUNDARY SHOWN

AREA STATEMENT

PLOT AREA	5000.00 Sq. Ft.	462.68 Sq. M.
GROUND FLOOR AREA	1470.00	136.61
FIRST FLOOR AREA	1823.70	173.34
SECOND FLOOR AREA	1823.70	173.34
THIRD FLOOR AREA	1823.70	173.34
TOTAL AREA	7001.10	650.69
ACTUAL F.S.T	1.40	
PLOT COVERAGE	29.40	
NO OF SCOOTER PARKING	12 NOS.	

SIGNATURE OF OWNER

M. Venugopal

M. VENUGOPAL
A.E.E. (R.G.)
CONSULTING CIVIL ENGINEER
LICENSE SURVEYOR CLASS I
CORPORATION OF MADRAS

SIGNATURE OF CLERK

PROPOSED BUILDING NO. 9/C BLOCK, NO. 9/C 15, NO. 46/4 AT 7TH AVENUE ROAD 11TH MAIN ROAD, ANNA NAGAR, MADRAS, DIVISION NO. 75