



FIRST SECOND & THIRD FLOOR PLAN

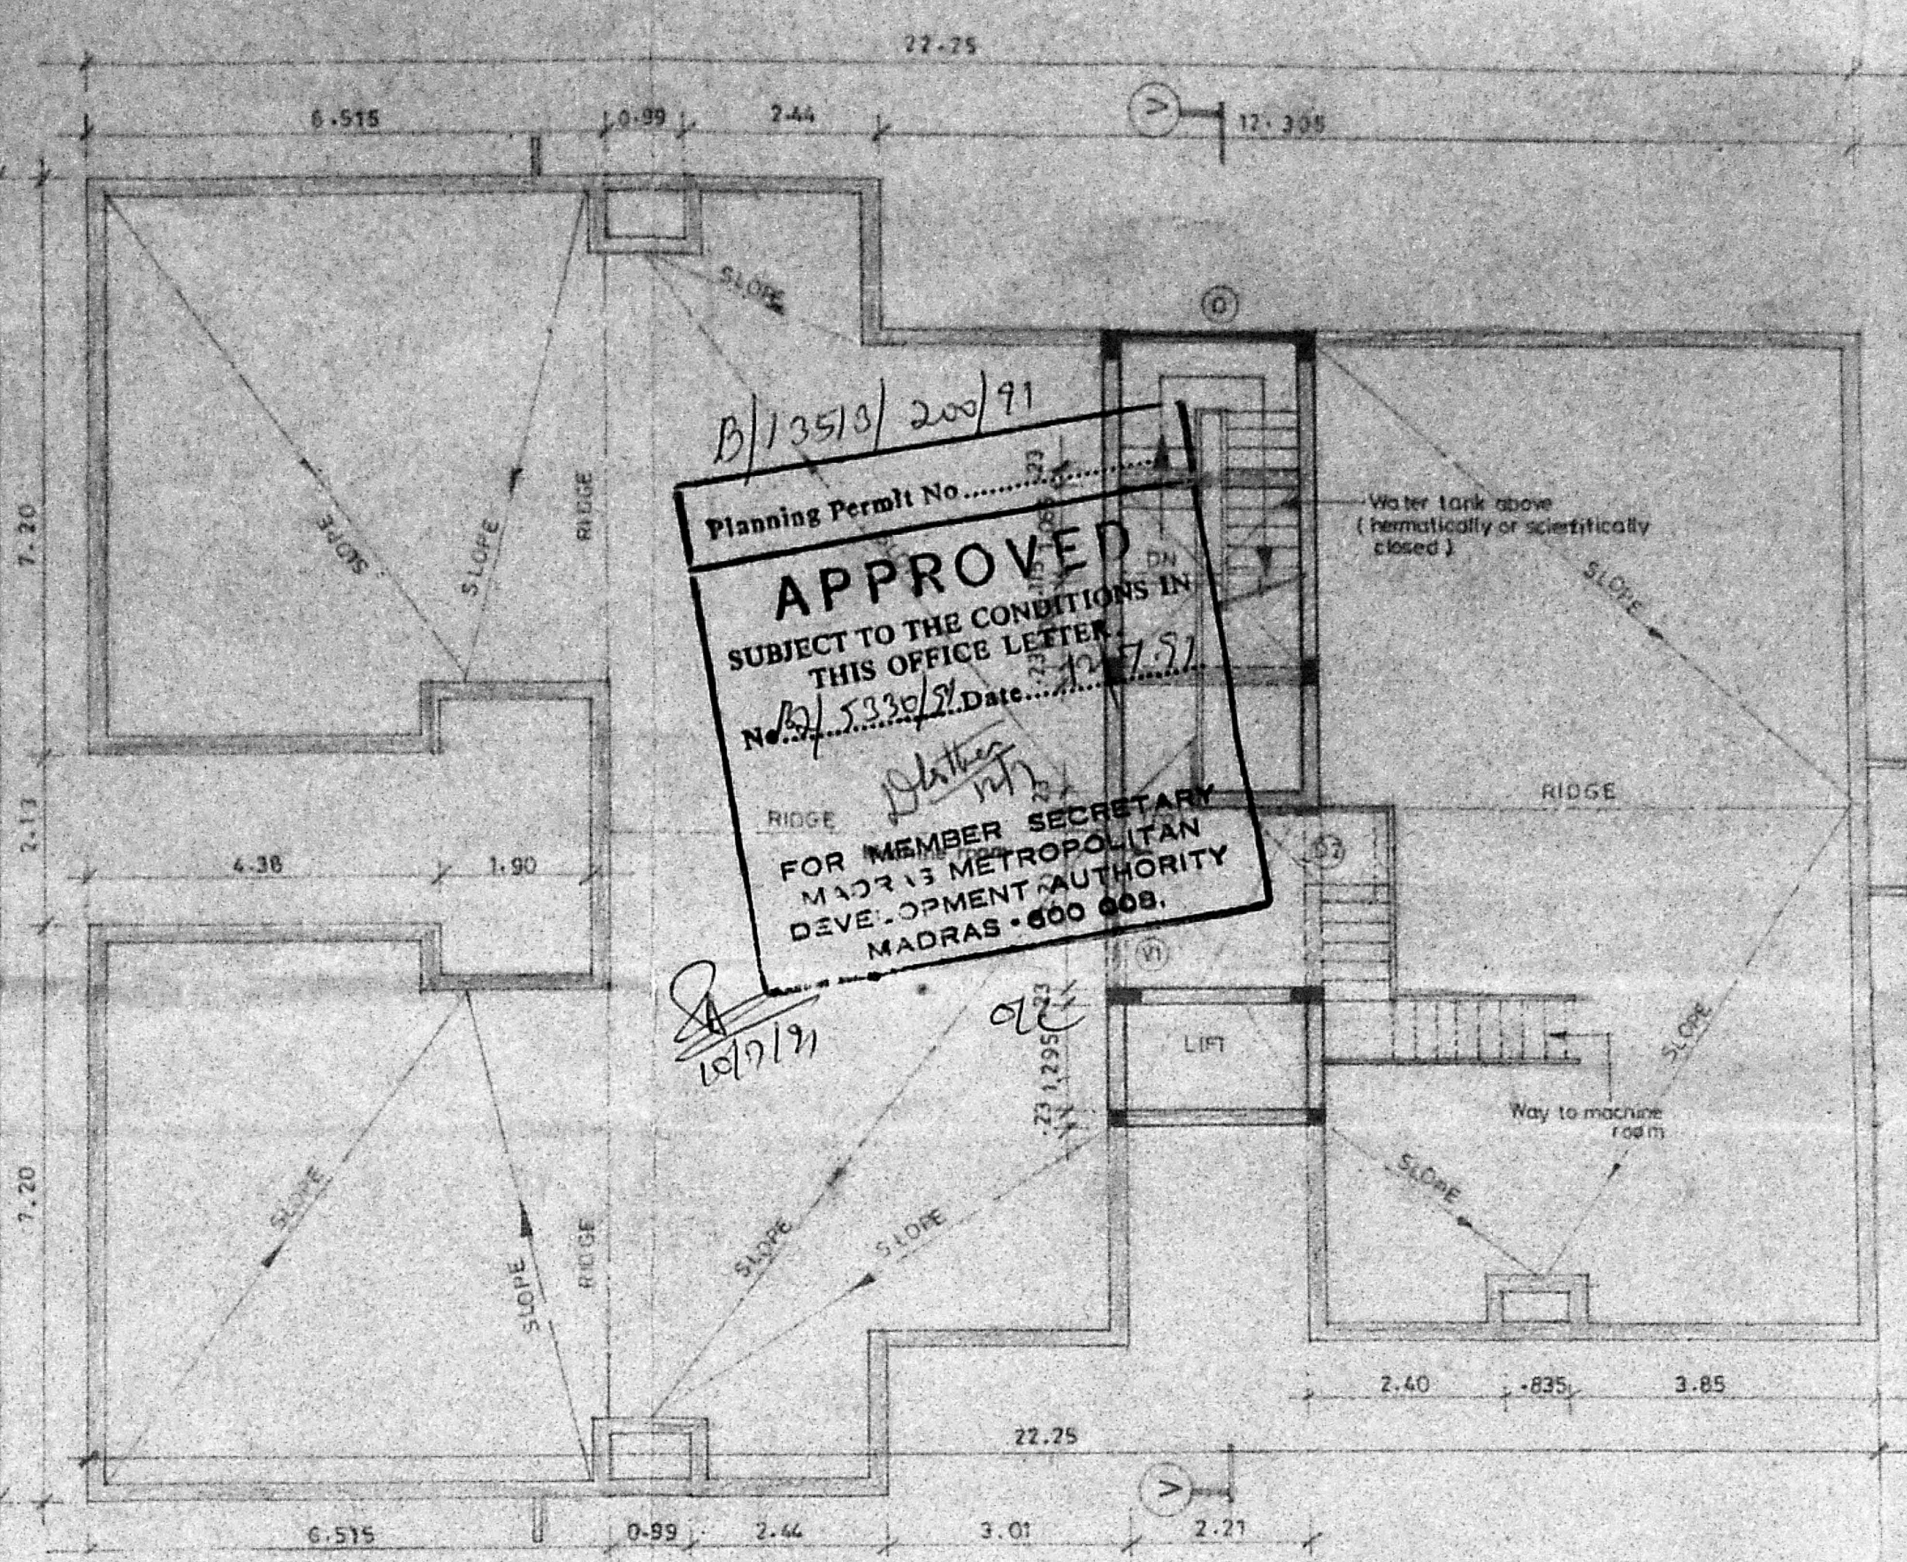


TERRACE FLOOR PLAN


B/13513 200/91  
 Planning Permit No. B/13513 200/91  
**APPROVED**  
 SUBJECT TO THE CONDITIONS IN THIS OFFICE LETTER  
 No. B/13513 200/91 Date: 12/12/71  
 FOR MEMBER SECRETARY  
 MADRAS METROPOLITAN  
 DEVELOPMENT AUTHORITY  
 MADRAS - 600 008.

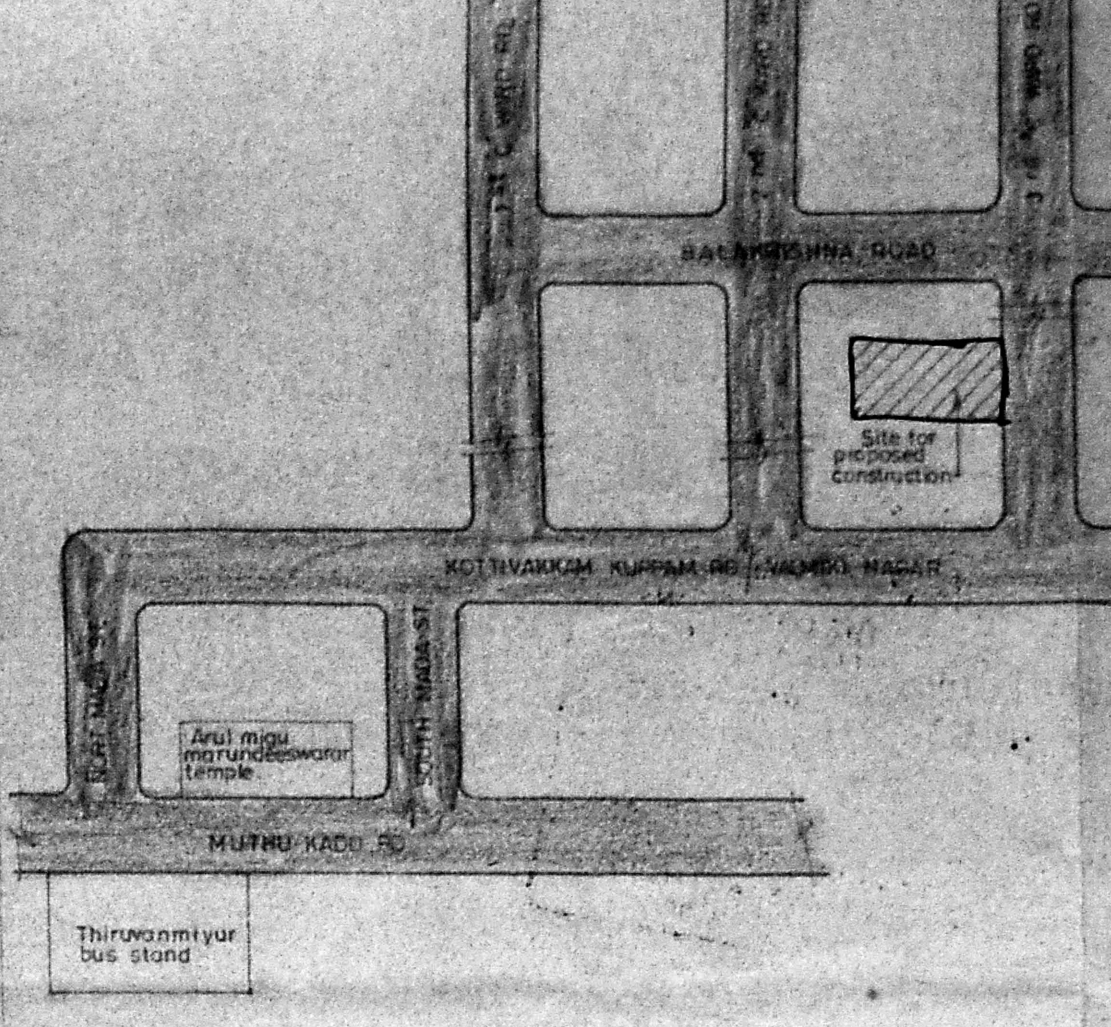


KEY PLAN (Not to scale)

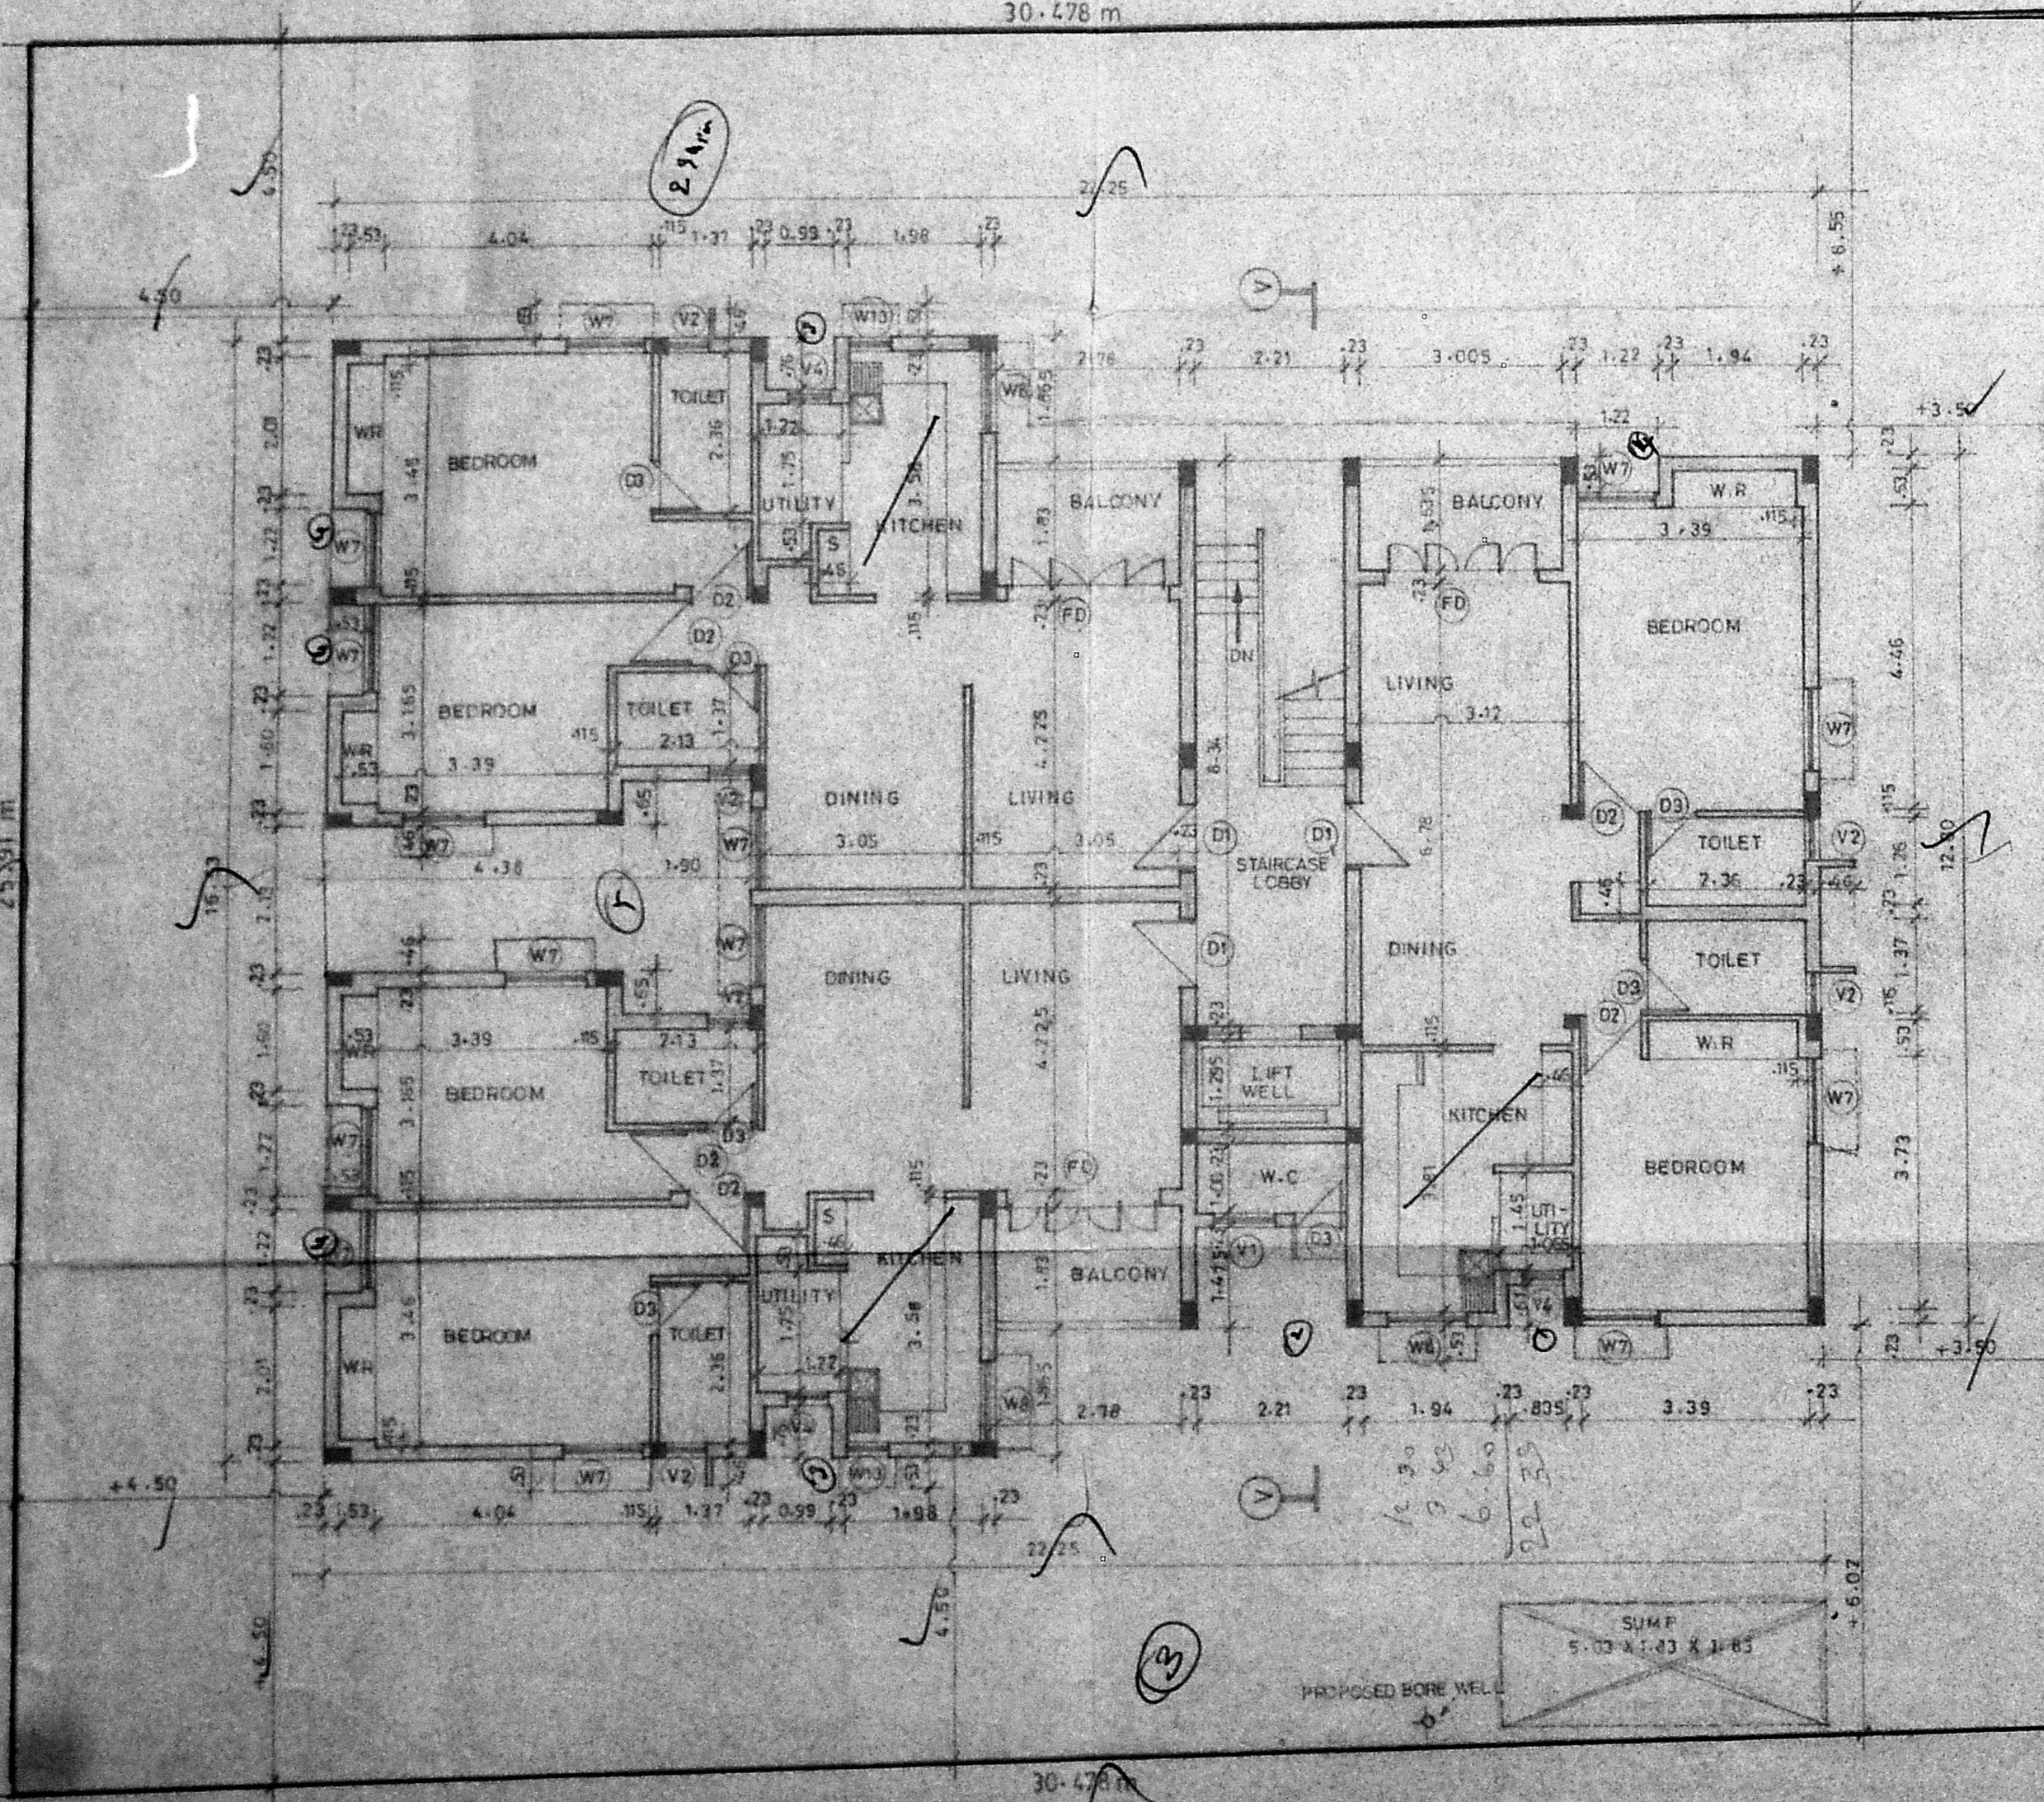


SITE CUM GROUND FLOOR PLAN

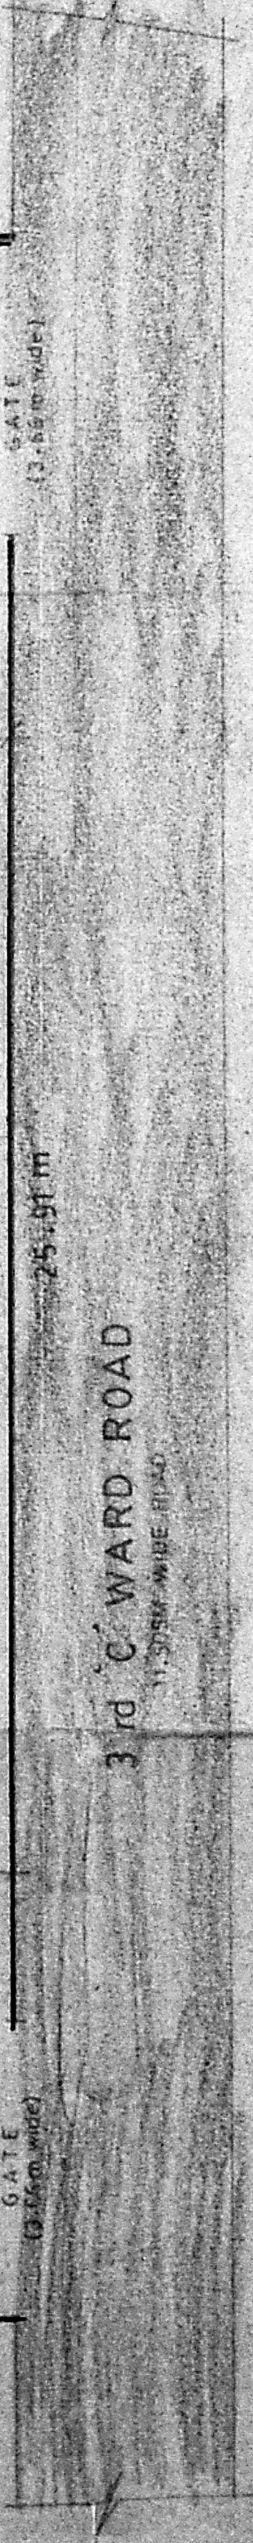


SECTION OF COMPOUND WALL (SCALE 1:50)

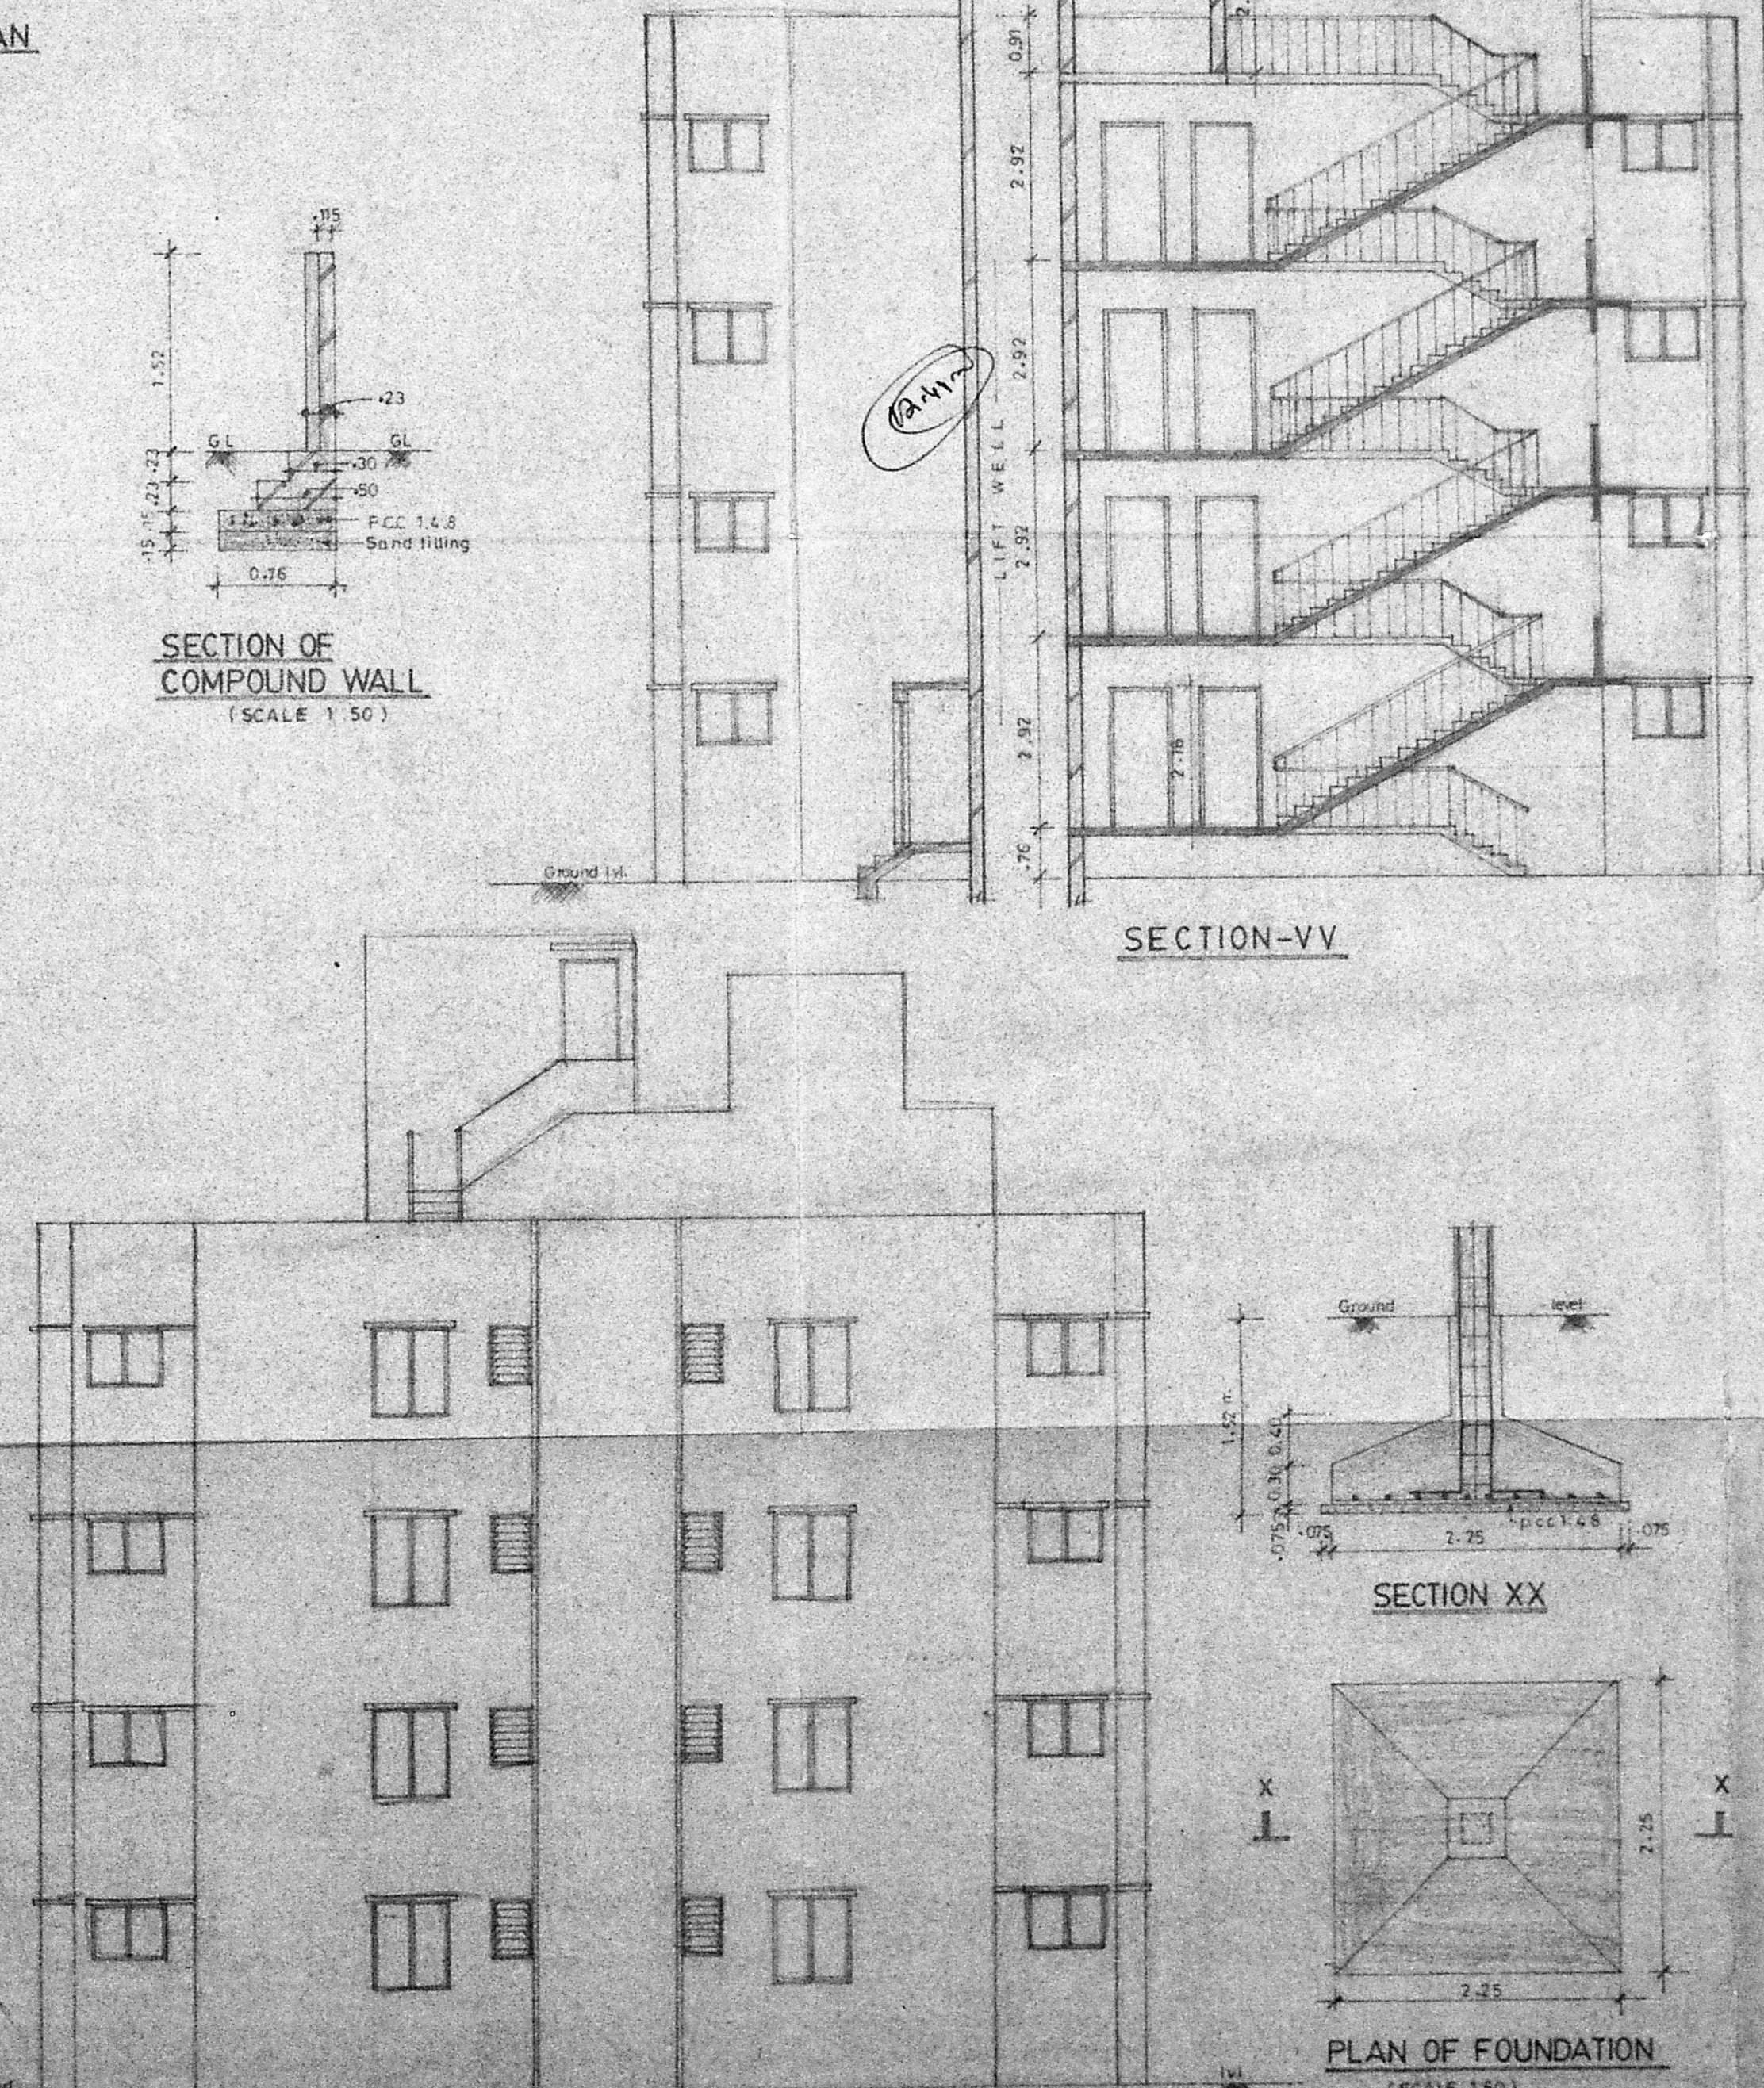


FRONT ELEVATION

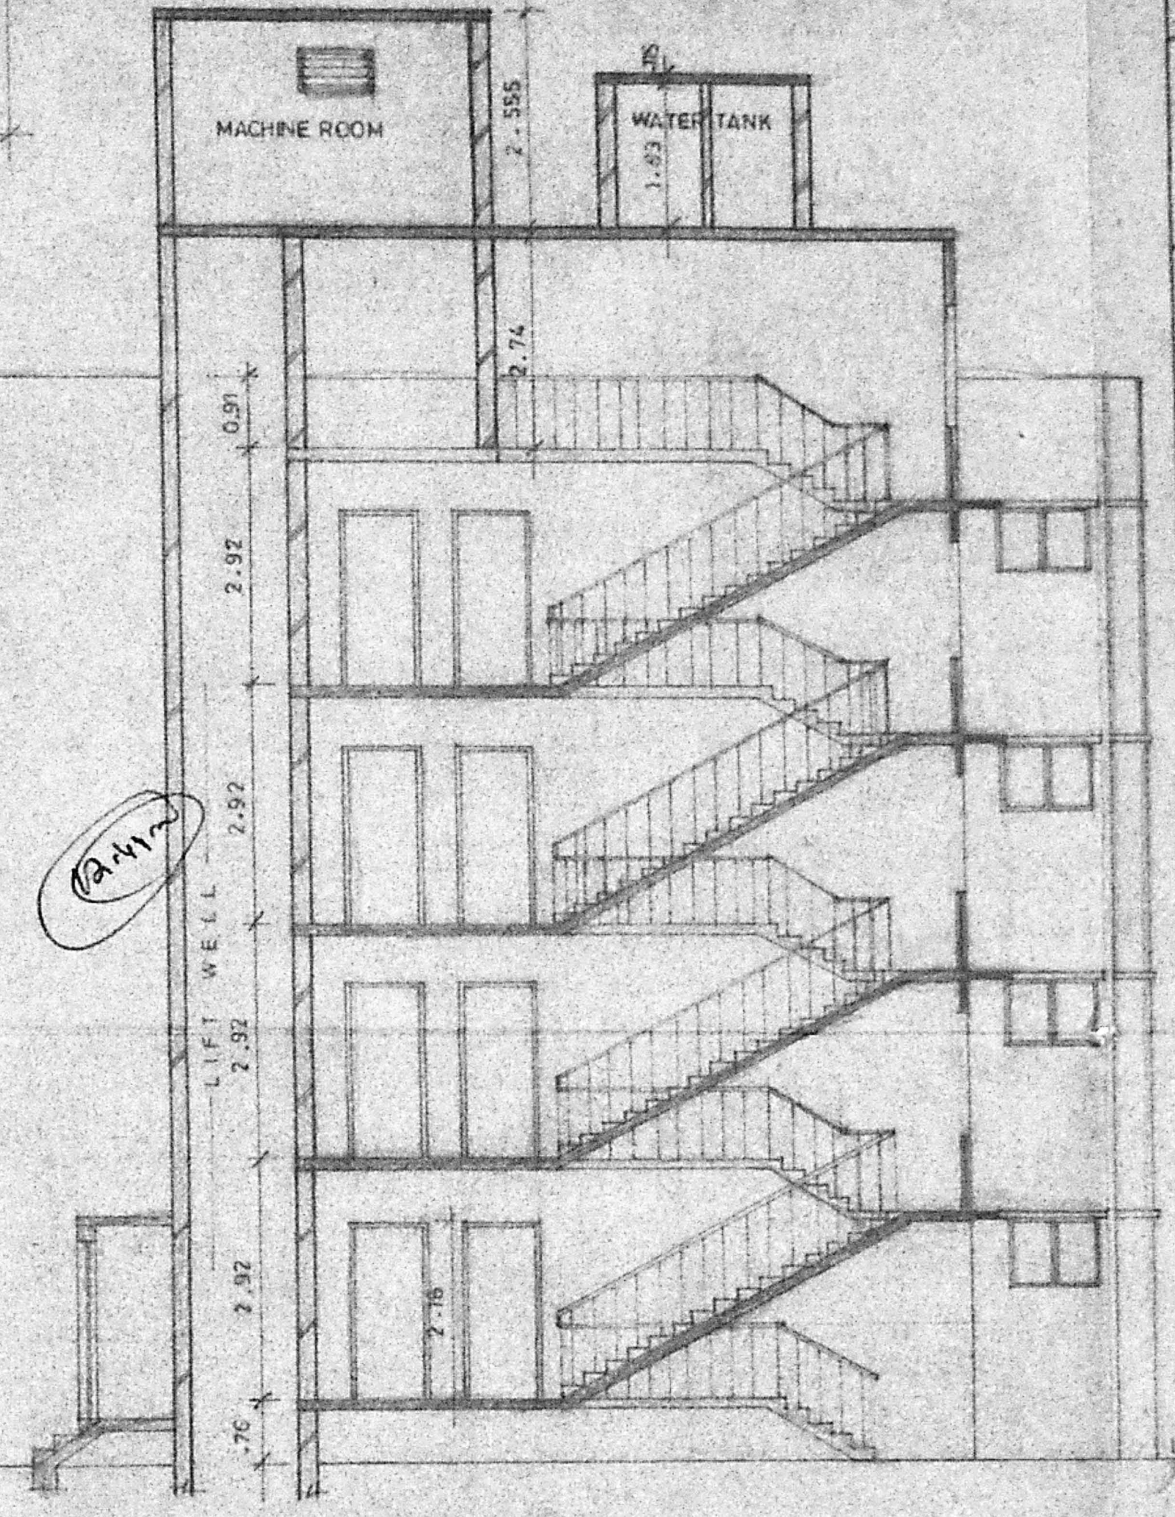

SECTION-VV

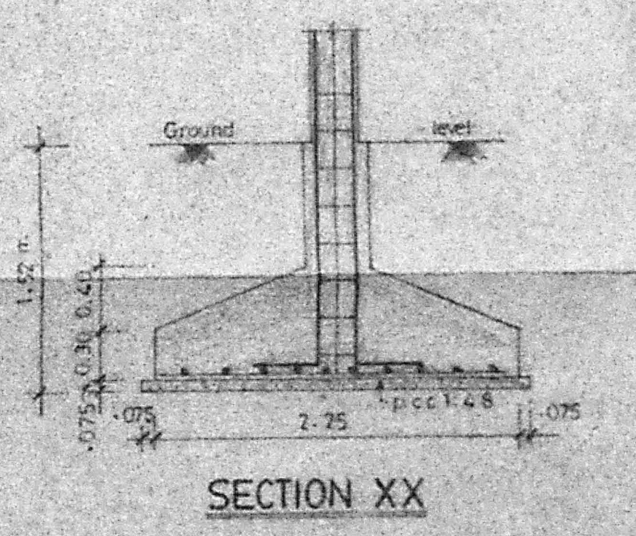

SECTION XX

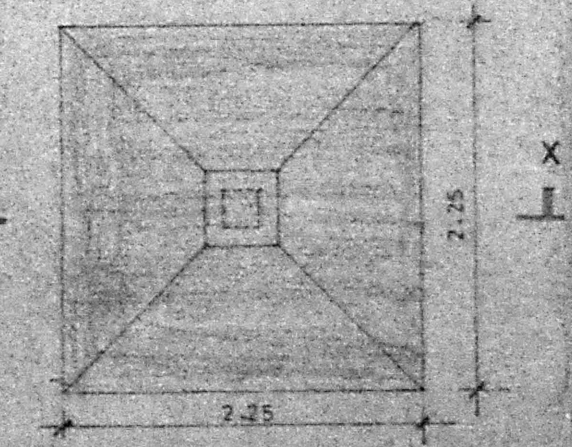

PLAN OF FOUNDATION (SCALE 1:50)

CODE	SIZE	DESCRIPTION
FD	2.28 X 2.18	Country wood french door (Painted)
D1	1.00 X 2.18	Teak wood framed flush door
D2	0.91 X 2.18	Country wood framed flush door
D3	0.76 X 2.18	Country wood framed flush door
W6	1.17 X 0.87	Aluminium glazed window
W7	1.17 X 0.87	Aluminium glazed window
W13	0.57 X 0.87	Aluminium glazed window
AS1	1.17 X 0.87	Aluminium glazed window
V1	0.81 X 0.61	Louvered ventilator
V2	0.81 X 0.61	Louvered ventilator
V4	0.81 X 0.61	Louvered ventilator
O	2.21 X 1.22	Opening

A.P. SPECIFICATIONS D.P. 1

SL. NO.	DESCRIPTIONS
1	P.C.C 1:4:8 in foundation
2	Sand filling in foundation
3	Brick work in C.M 1:5
4	R.C.C Work for slabs beams lintels etc.
5	Plastering in C.M 1:6 external & 1:4 internal
6	Mosaic tiled flooring
7	Weathering course of brick jolly lime concrete

AREA STATEMENT

PLOT AREA	= 789.67 m <sup>2</sup>
BUILT UP AREA	= 1182.0119 m <sup>2</sup>

1:574	113	12.1.91	1:100	0	A.M.V
Drw no.	Date	Scale	Rev	Drn-by	Ckd-by

COLOUR INDEX

Proposed construction	
Boundary of site	
Road	

PROPOSED CONSTRUCTION OF FLATS  
 AT PLOT NO. 8A, 3<sup>rd</sup> 'C' WARD ROAD,  
 VALMIKINAGAR, MADRAS 600041.  
 SURVEY NO. 210/2 IN VILLAGE NO. 141  
 OF THIRUVANMIYUR.  
 CORPORATION REVENUE DIVISION NO. 150,  
 CIRCLE - X.

P.K. SUBRAMANIAN  
 B.E., M.E. (S.E.)  
 Graduate Civil Engineer  
 Licenced Surveyor - Class-I

LICENCED SURVEYOR L.S NO 476 90-91

OWNER'S SIGNATURE

