

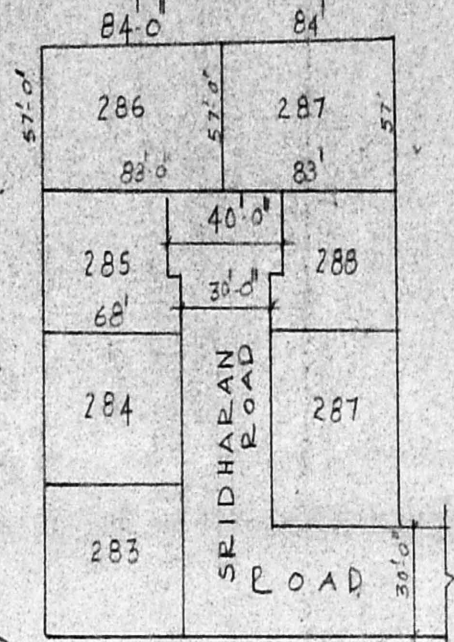
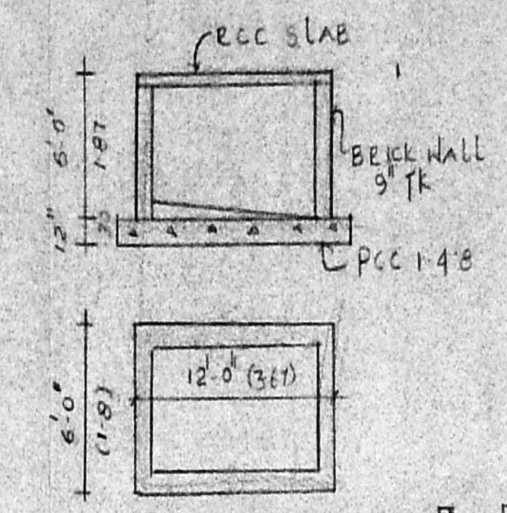



PLAN SHOWING THE PROPOSED CONSTRUCTION AT PLOT NO 286 SRIDARAN ROAD IN SURVEY NO 39/2 VILLAGE NO 172 BLOCK NO 27 ARUMBAKAM VILLAGE MADRAS.

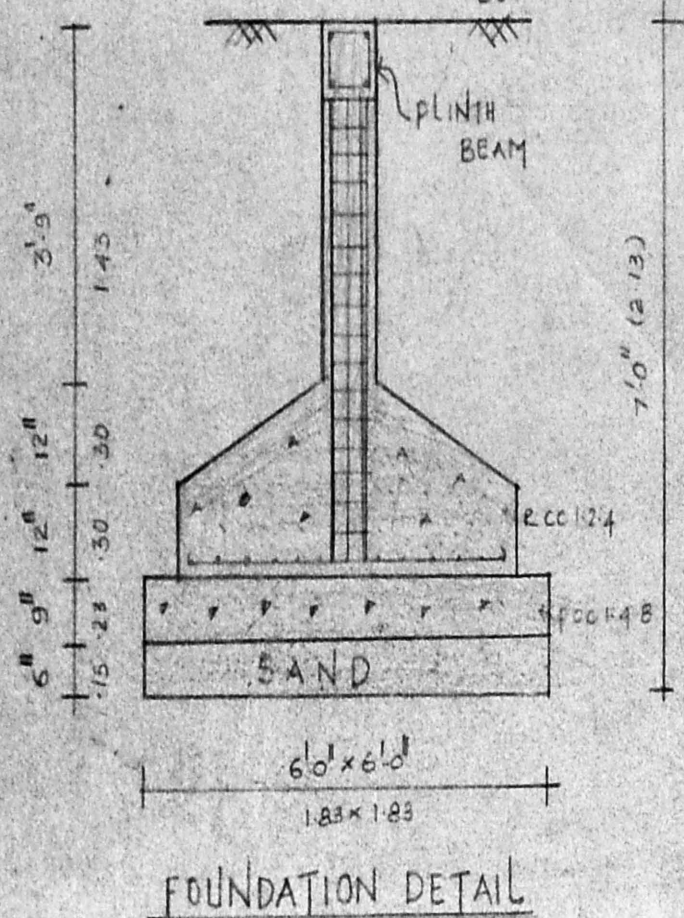

LAYOUT PLAN NOT TO SCALE

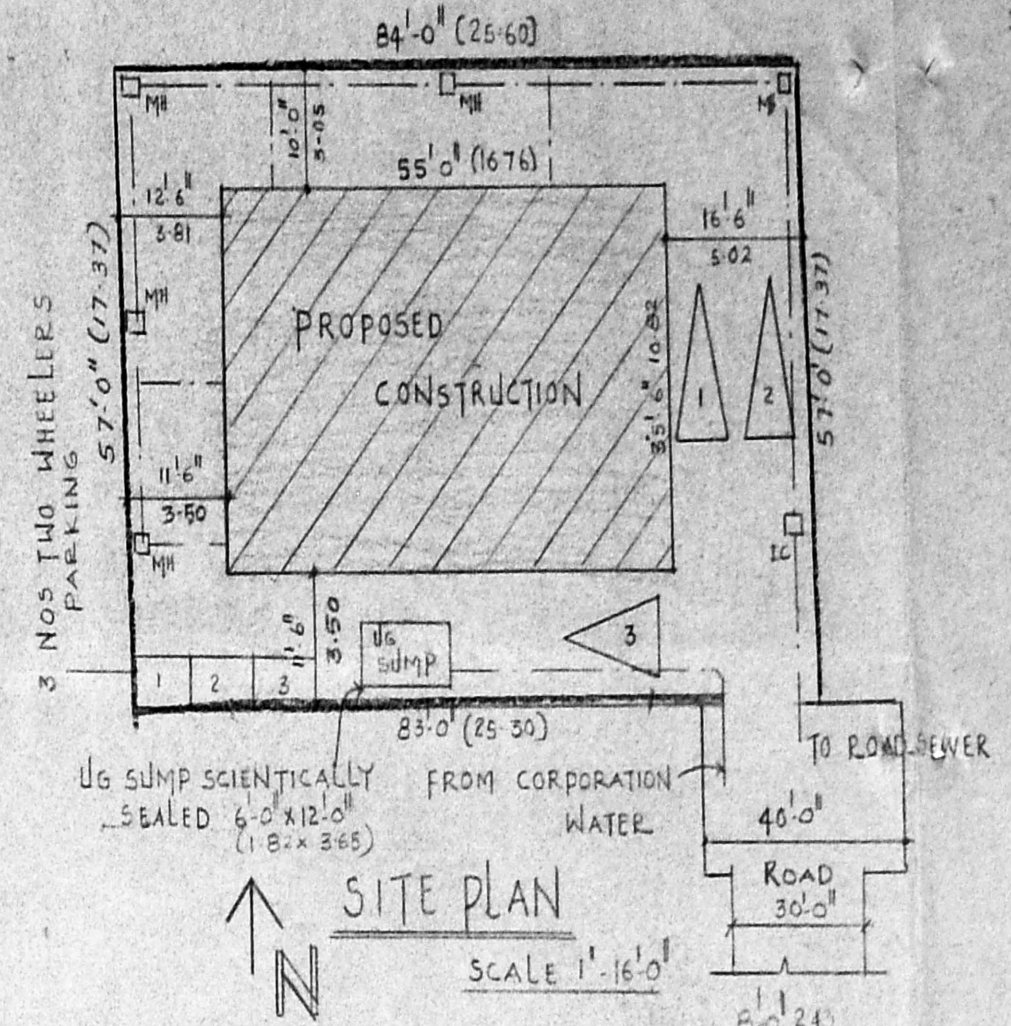

SITE PLAN SCALE 1"=16'0"

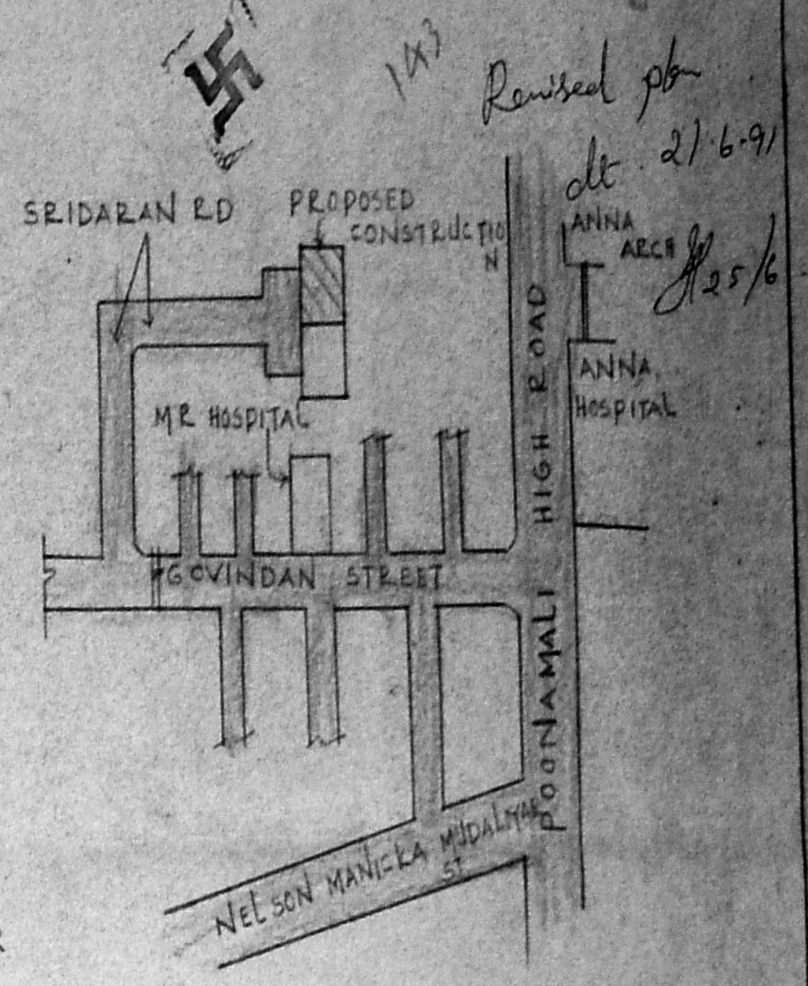

KEY PLAN NTC

- SPECIFICATION
1. PCC 1:5:10 FOR FOUNDATION
 2. ALL RCC WORK IN 1:2:4
 3. BRICK WORK IN CM 1:5
 4. WALL PLASTER IN CM 1:6
 5. CEILING PLASTER IN CM 1:6
 6. PAINTING WITH SUPERCENT 2 COATS OVER PRIMER
 7. ALL WOOD WORKS WITH TEAK WOOD

SCHEDULE OF JOINERY

ITEM	QTY	UNIT
D-DOOR	3-3"	7'0" 2.13
D ₁	3-0"	7'0" 2.13
D ₂	2-6"	7'0" 2.13
W-WINDOW	6-0"	4'6" 1.37
W ₁	4-0"	4'6" 1.37
V-VENTILATOR	2-6"	1'6" 0.45
CG-COLLAPSIBLE GATE	6-6"	8'0" 2.43
W ₂ WINDOW	3-0"	4'6" 1.37

AREA SCHEDULE


FLOOR	SqF	SqM
GROUND FLOOR	1952.50	181.38
FIRST FLOOR	2042.50	189.74
SECOND FLOOR	2042.50	189.74
TOTAL BUILT UP AREA	6037.50	560.86
HEAD ROOM AREA	100	9.29
PLOT AREA	4760.00	442.29
F.S.I.		1.26

LEGEND
 PROPOSED [Hatched Box]
 PLOT [White Box]
 ROAD [Grey Box]


SCALE 1"=8'0"

OWNER *M. J. M.*


LICENSED SURVEYOR
K. VENUGOPAL
 CONSULTING CIVIL ENGINEER
 LICENSE SURVEYOR CLASS I
 CORPORATION OF MADRAS
 3 NEELEKUNY STREET
 NUNGAMBURAM (L.A. AREA)
 MADRAS-600 021

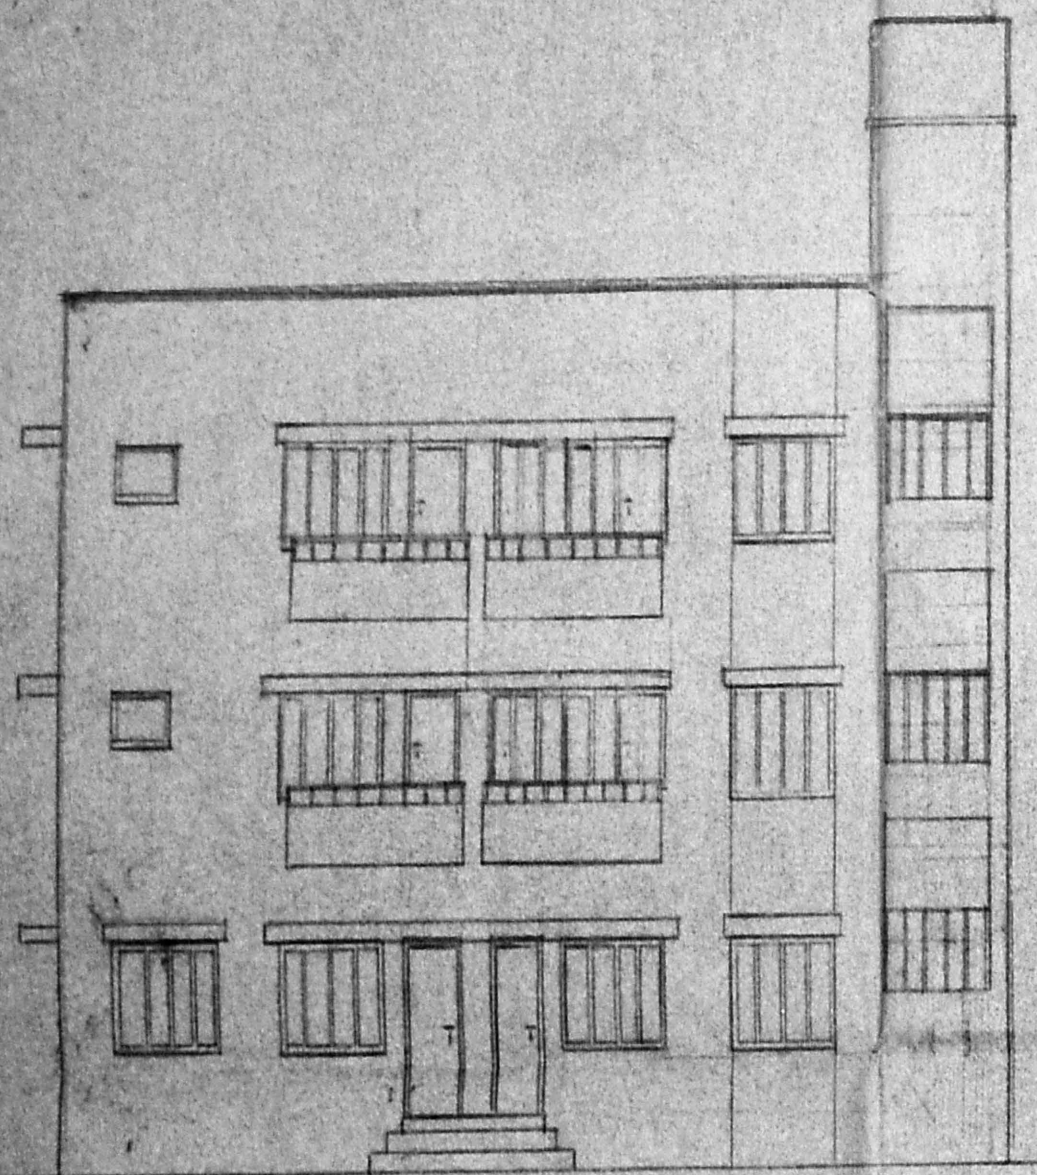


FRONT ELEVATION

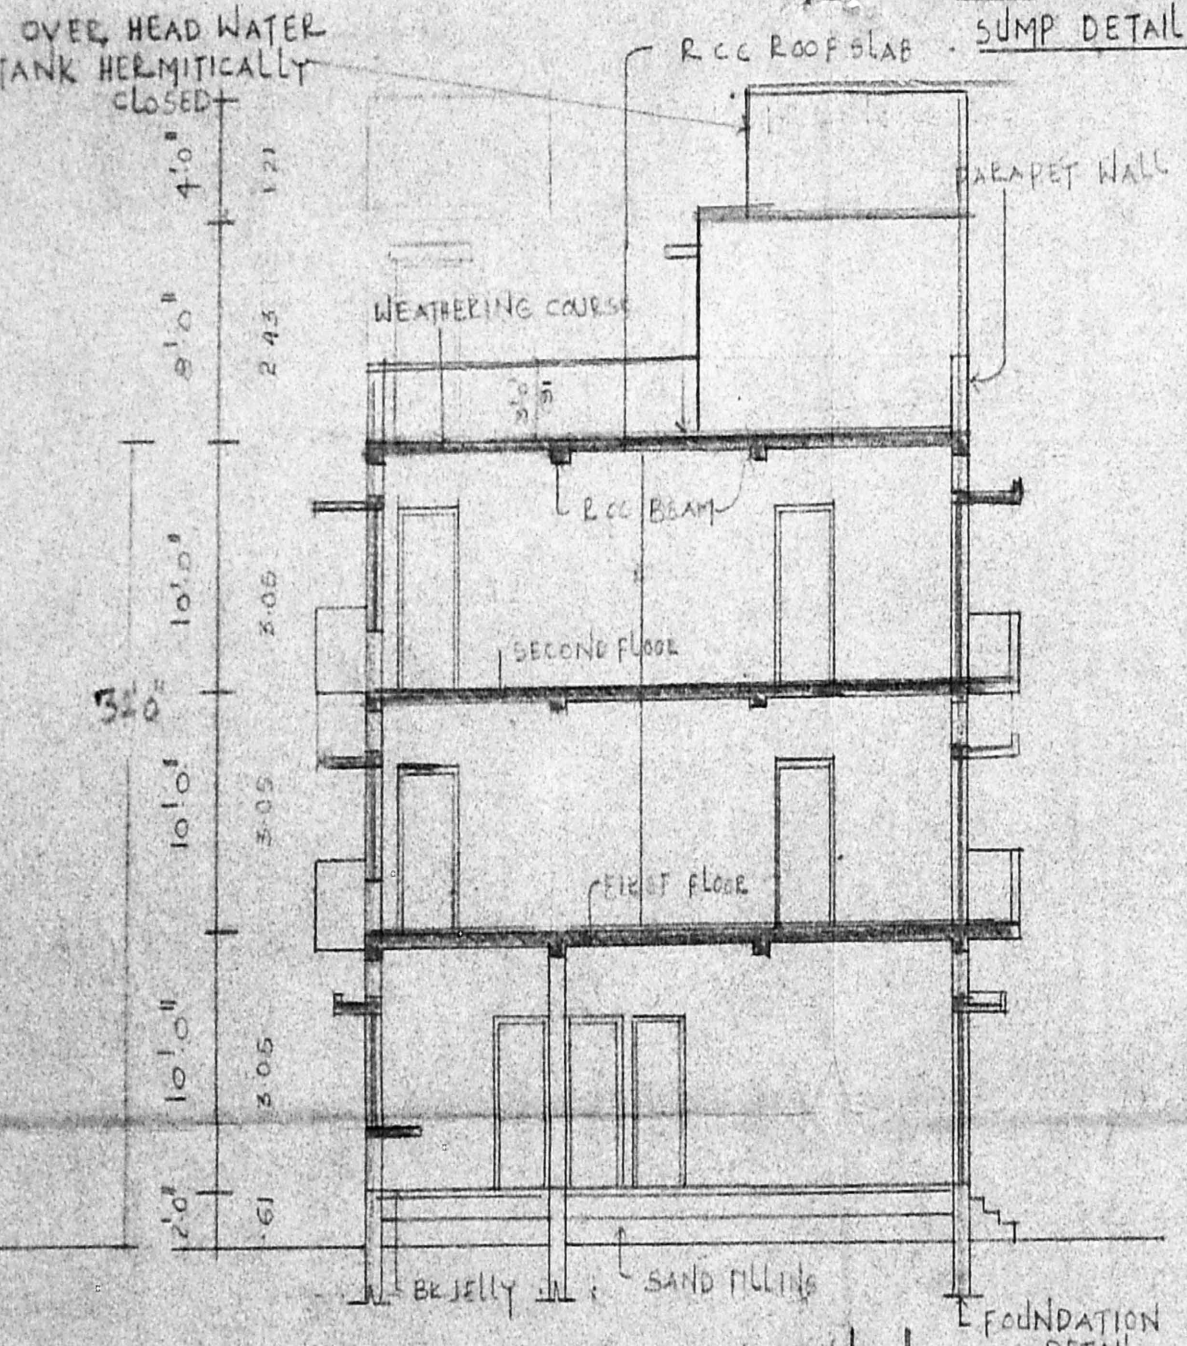


SECTION ON 'AA'

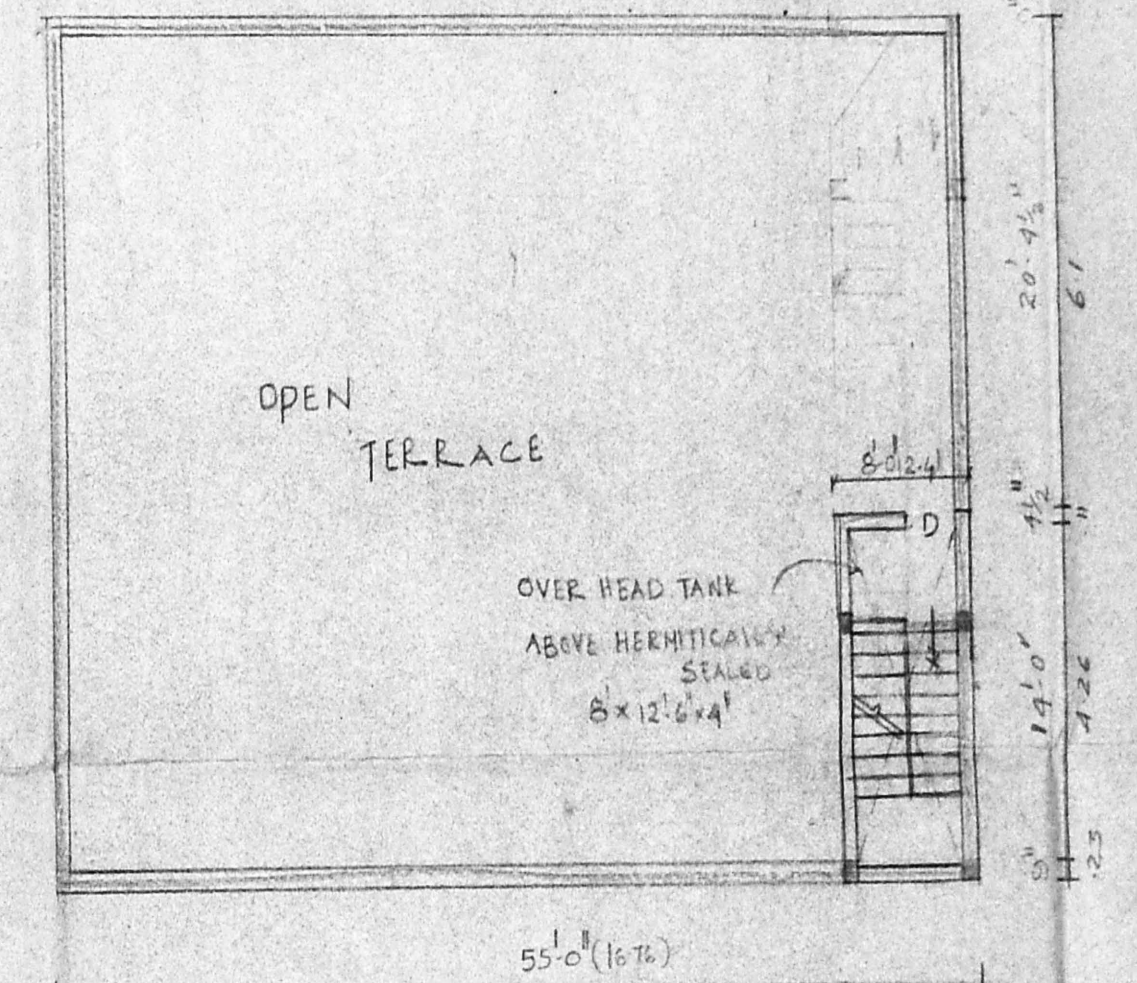


TERRACE FLOOR PLAN

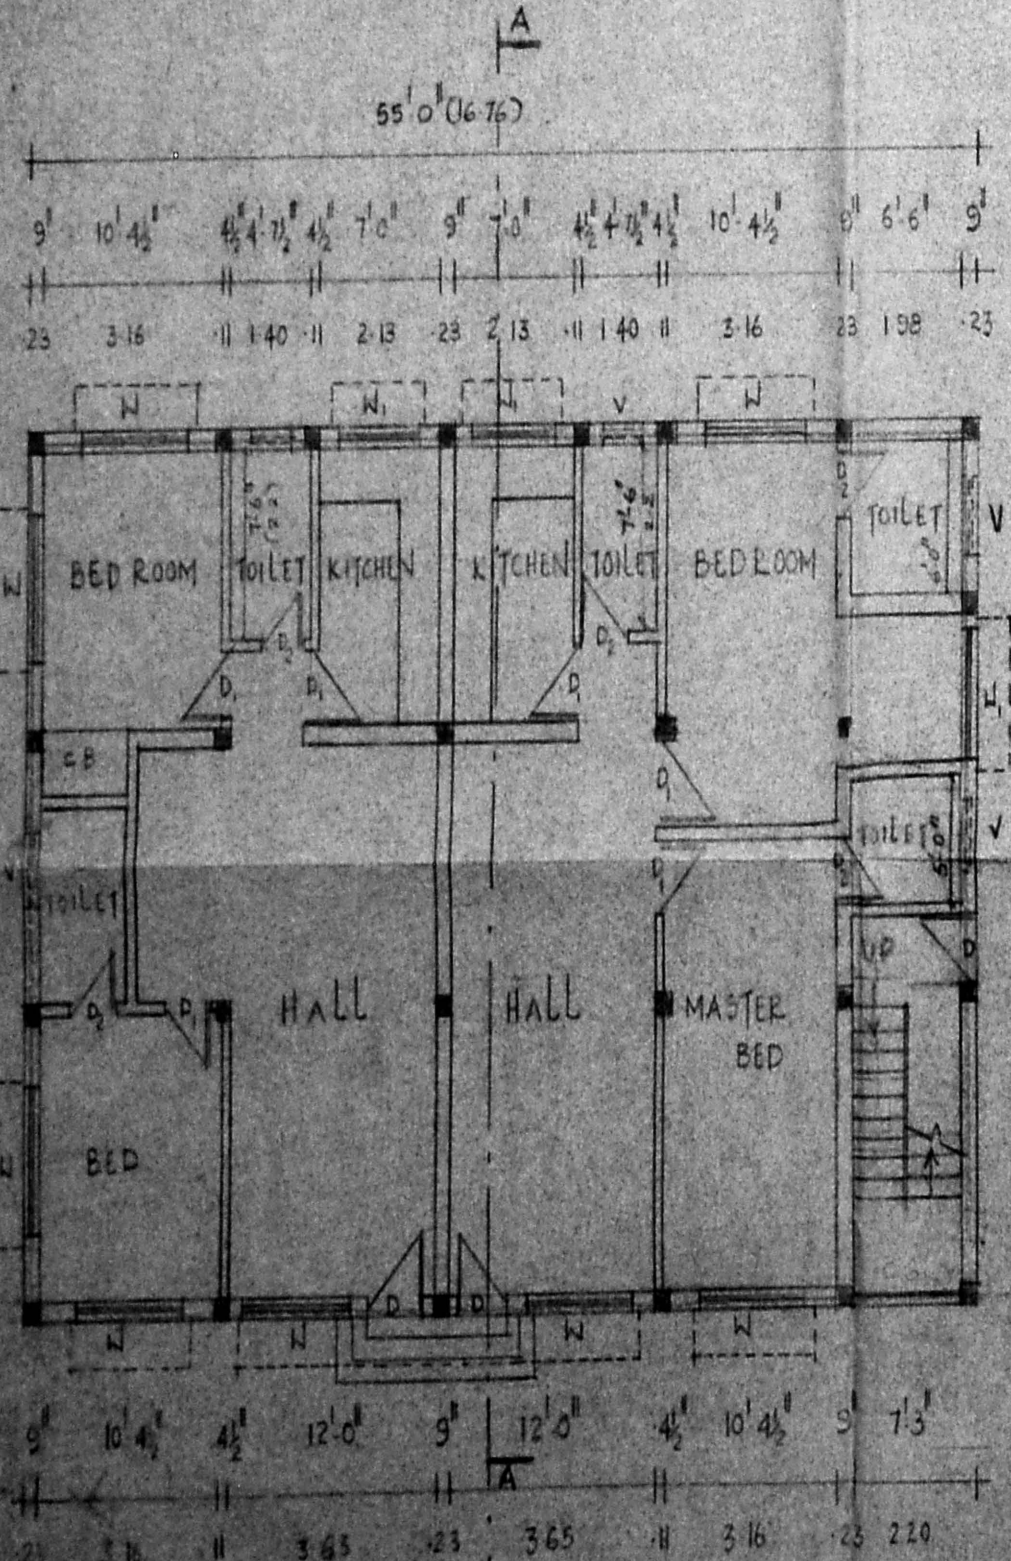

GROUND FLOOR PLAN

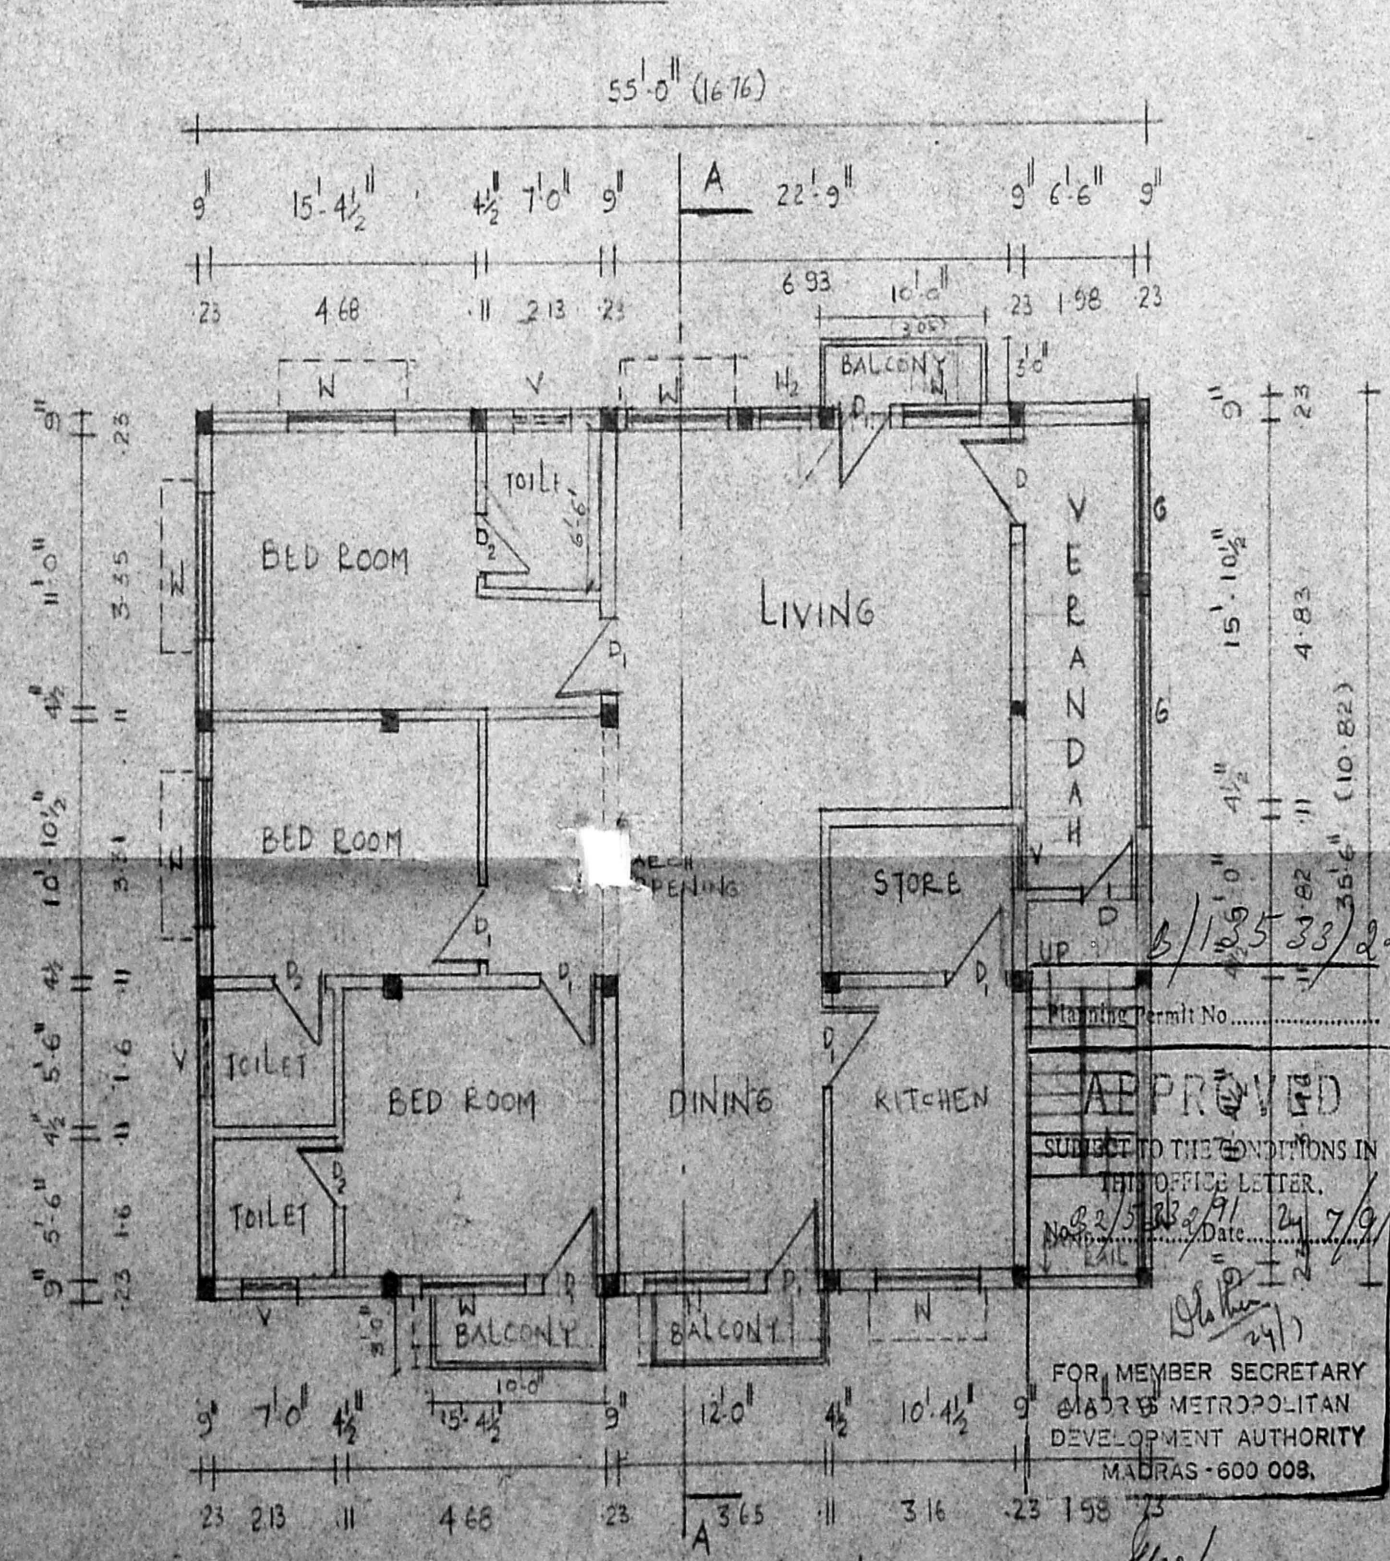

FIRST FLOOR PLAN

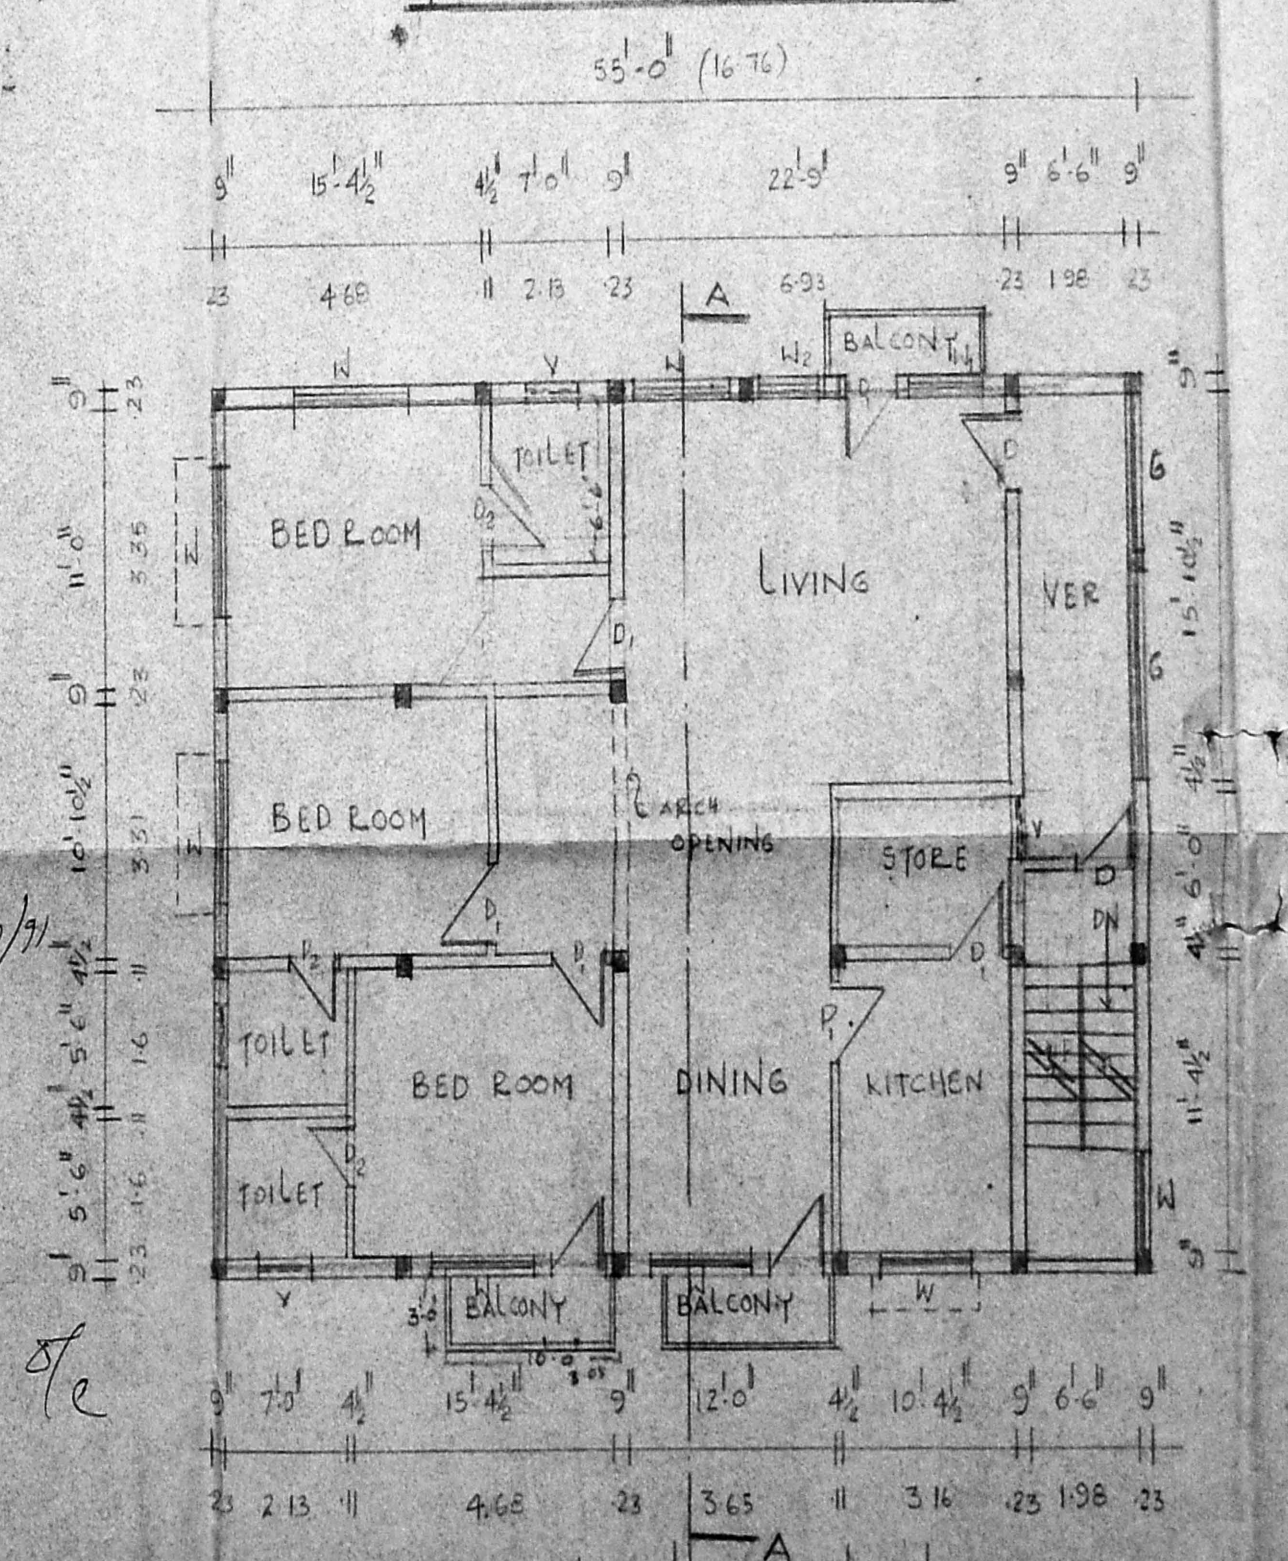

SECOND FLOOR PLAN