

REFERENCE 103

**SCHEDULE OF JOINERY**

D	TEAR WOOD DOOR	100x200
D <sub>1</sub>	TEAR WOOD DOOR	90x200
D <sub>2</sub>	TEAR WOOD DOOR	75x200
W	TEAR WOOD GLAZED WINDOW	100x125
W <sub>1</sub>		60x125
W <sub>2</sub>		100x90
V	VERTILATOR	90x60

**COLOR INDEX**

PROPOSED	
ROAD	
BOUNDARY	

13/2/90

**AREA STATEMENT**

TOTAL PLOT AREA	: 908.54 sq. M.
GROUND FLOOR AREA	: 154.615
FIRST FLOOR AREA	: 154.615
SECOND FLOOR AREA	: 154.615
THIRD FLOOR AREA	: 154.615
TERRACE FLOOR AREA	: 19.045

**SPECIFICATION**

P.C.C. 12.5 IN FOUNDATION AND FLOORING. BRICK WORK IN 1:2:4. R.C.C. SLABS, LINTELS, BONDROPS IN 1:2:4 MIX. FLOOR FINISHED BY MOSAIC TILES. WEATHERING COURSE WITH BRICK JOINT LIME CONCRETE & WITH PRESSED TILES IN CM 1:3 ON TOP. JOINERIES WITH TEAR WOOD JAP. PINK, M.D.O.S.

**OWNER**

MADHAVI KRISHNAN

REV	REMARKS	DATE	SIGN
-----	---------	------	------

**PROPOSED FLATS AT PLOT-B OF DOOR NO.6 PULLA AVENUE, SHENY NAGAR, MADRAS - 30.....**

SUB-DIVISION SANCTIONED PPA No. 231/90 DATED 19/12/90 T.S. No. 31, BLOCK No 11 OF AMINJIKARAI VILLAGE.

DRAWING FOR APPROVAL		SCALE	1:100
		DATE	22-12-90









SECTION	DRAWN	CHECKED	JOB NO	DRG NO
A	BE VENGADAM	RAJU	0090	04
S				REV

**ARCHITECTS**

R. RAMARAJU, R.A No. 203.

**R. R. RAJU and ASSOCIATES**

No. 10, FIRST FLOOR (upstairs to bala), 829, ANNA SALAI, MADRAS - 600 002.

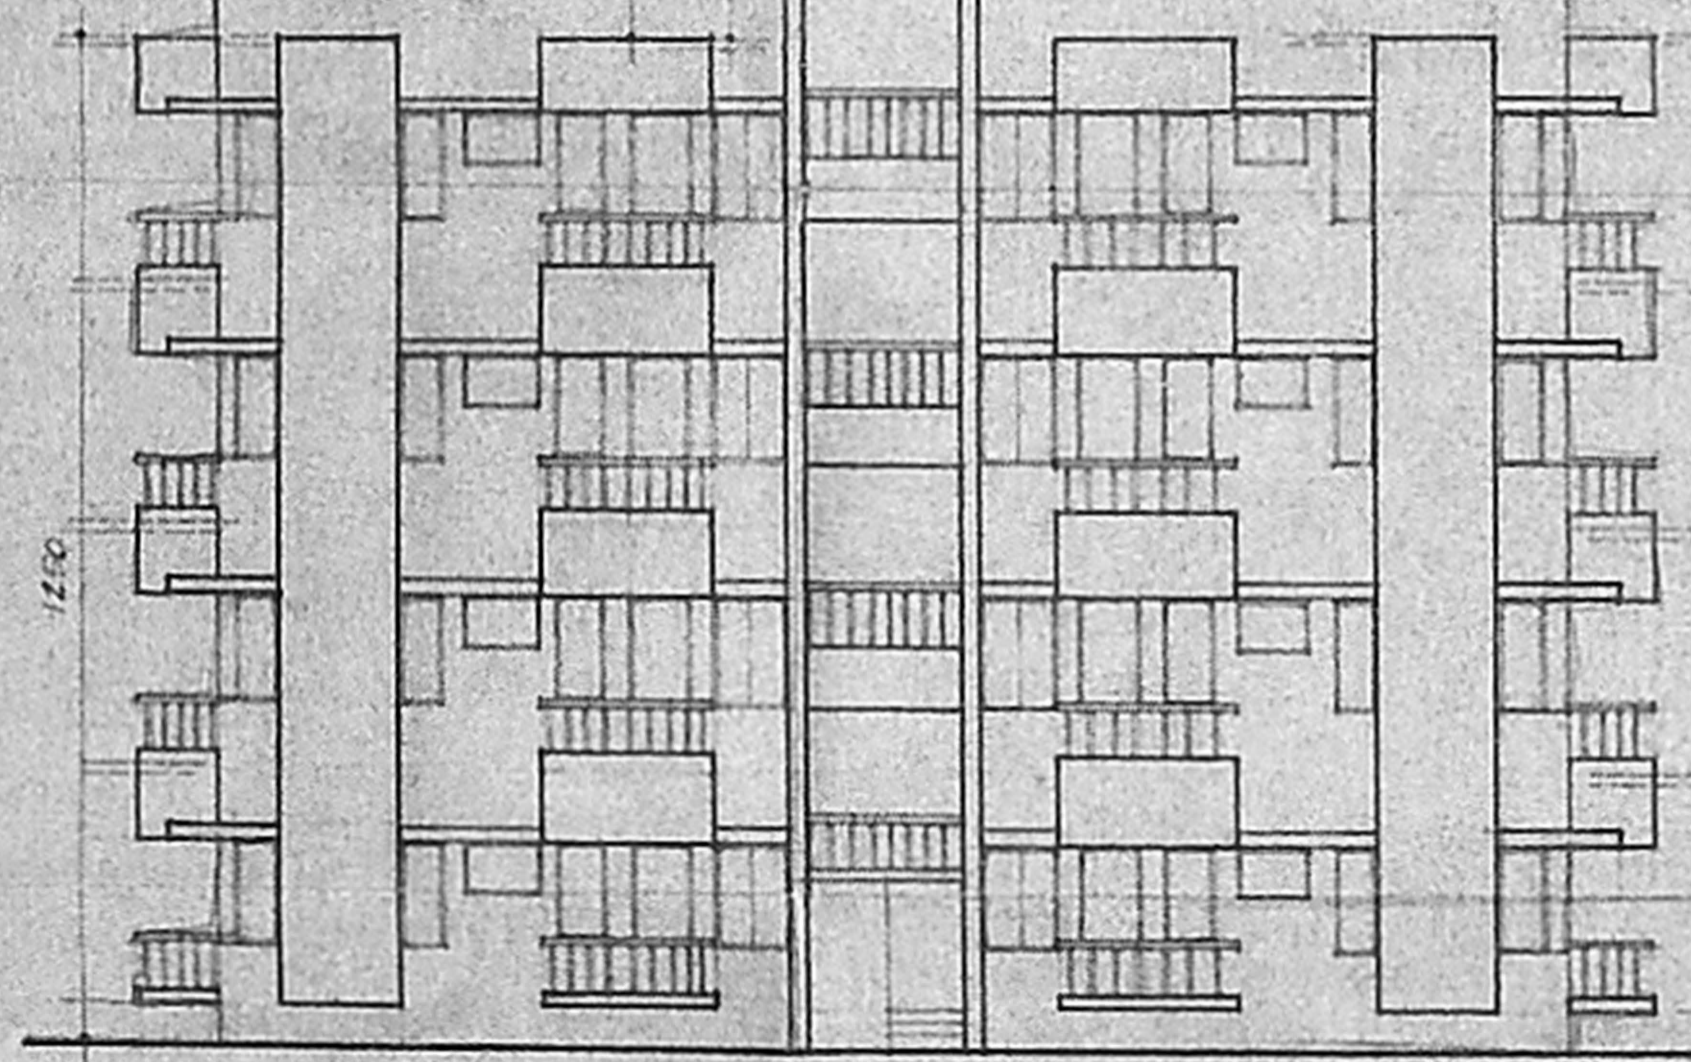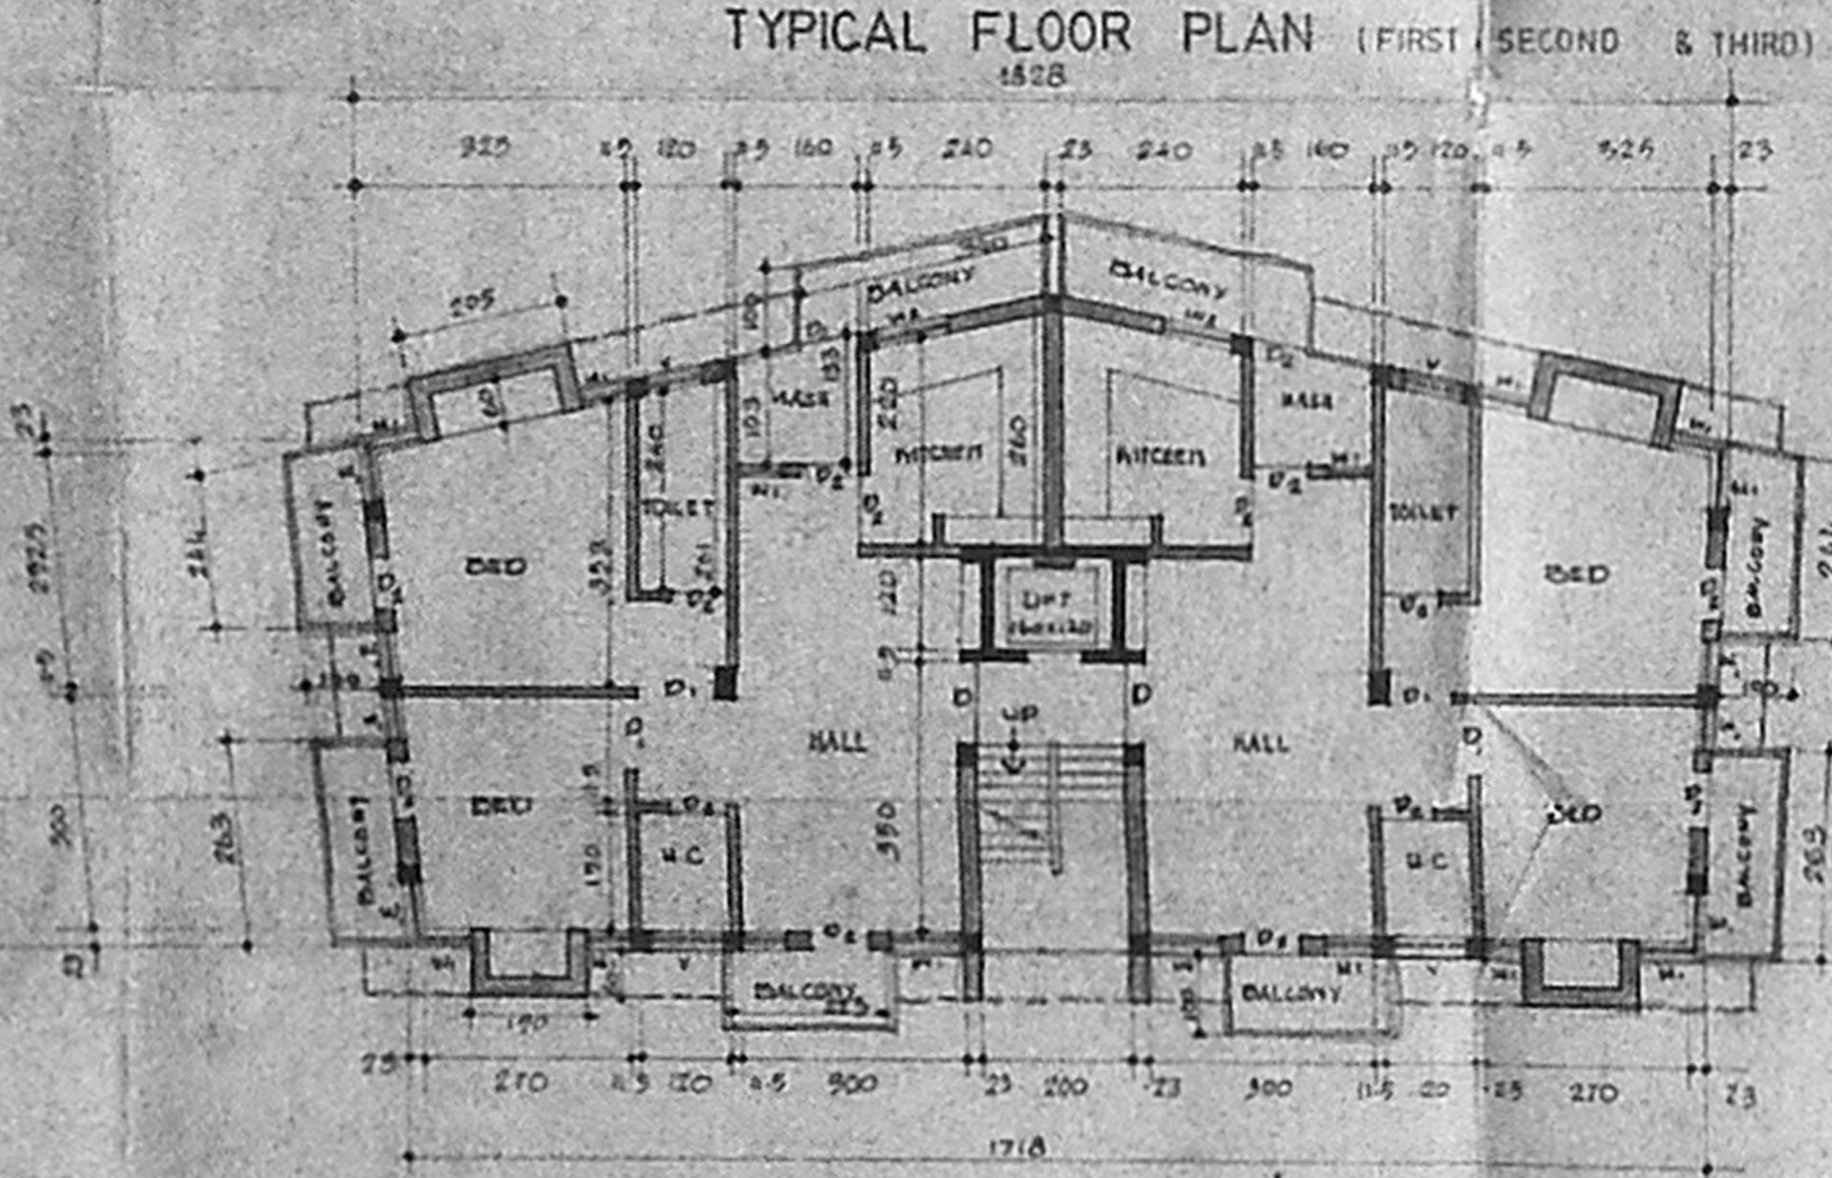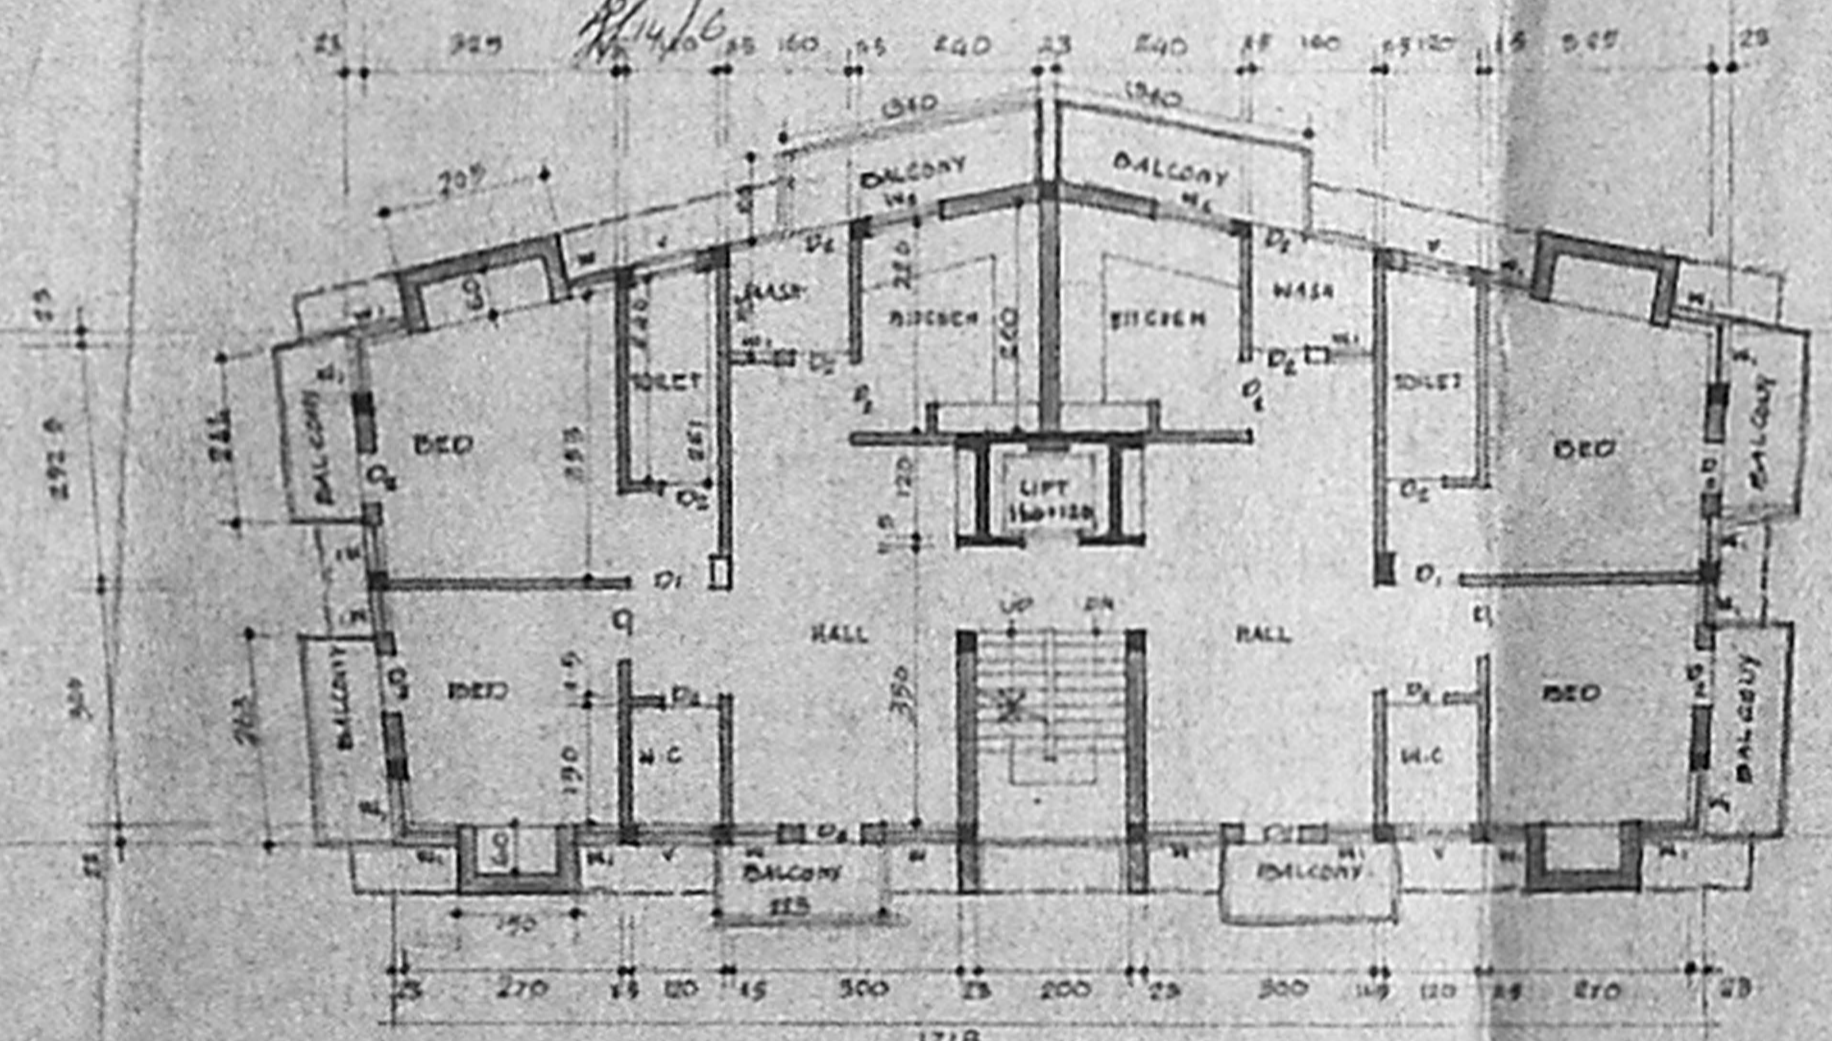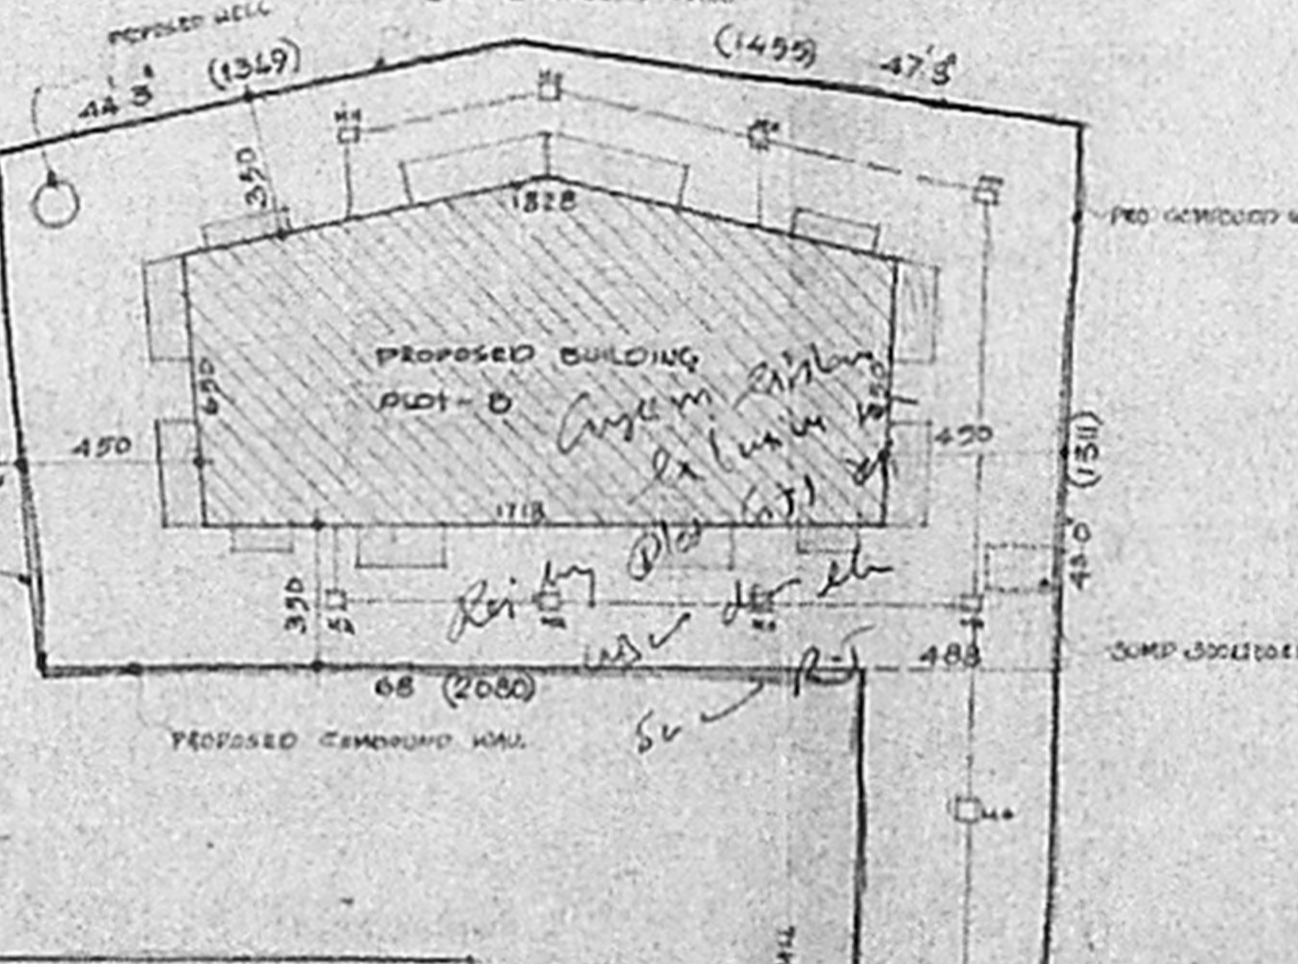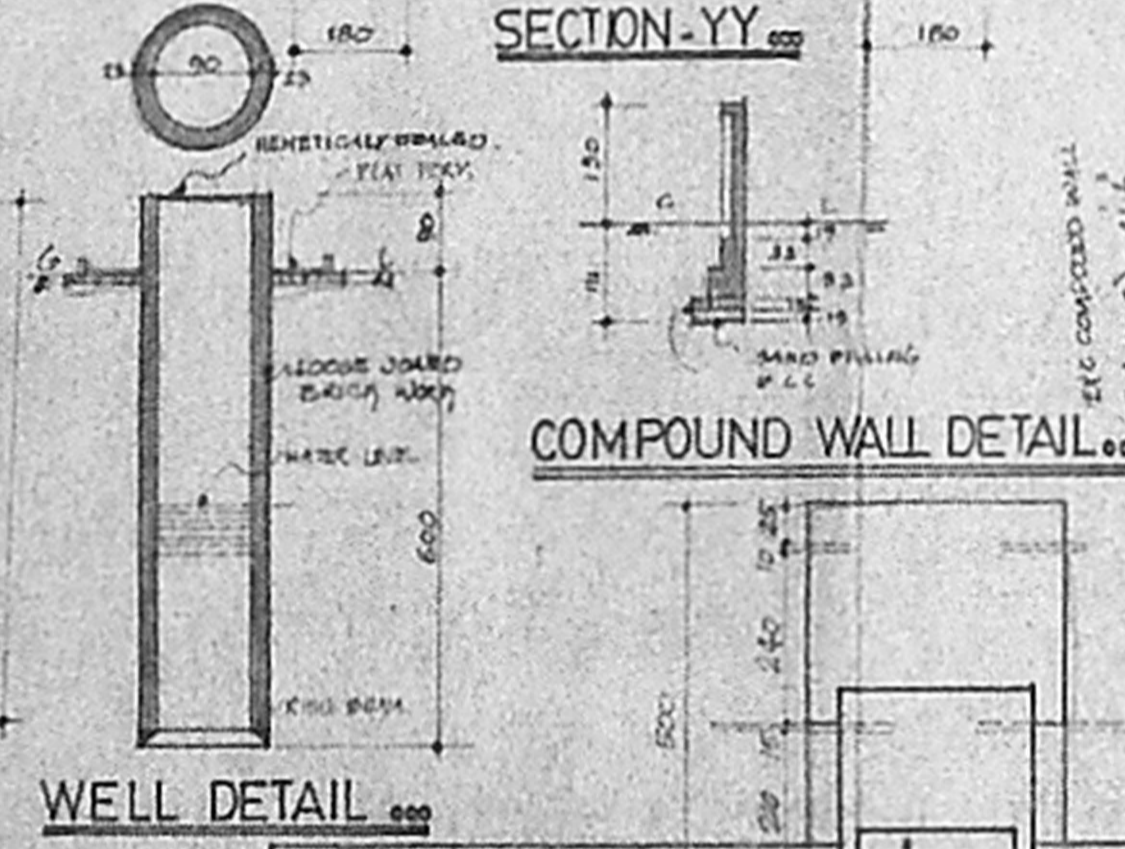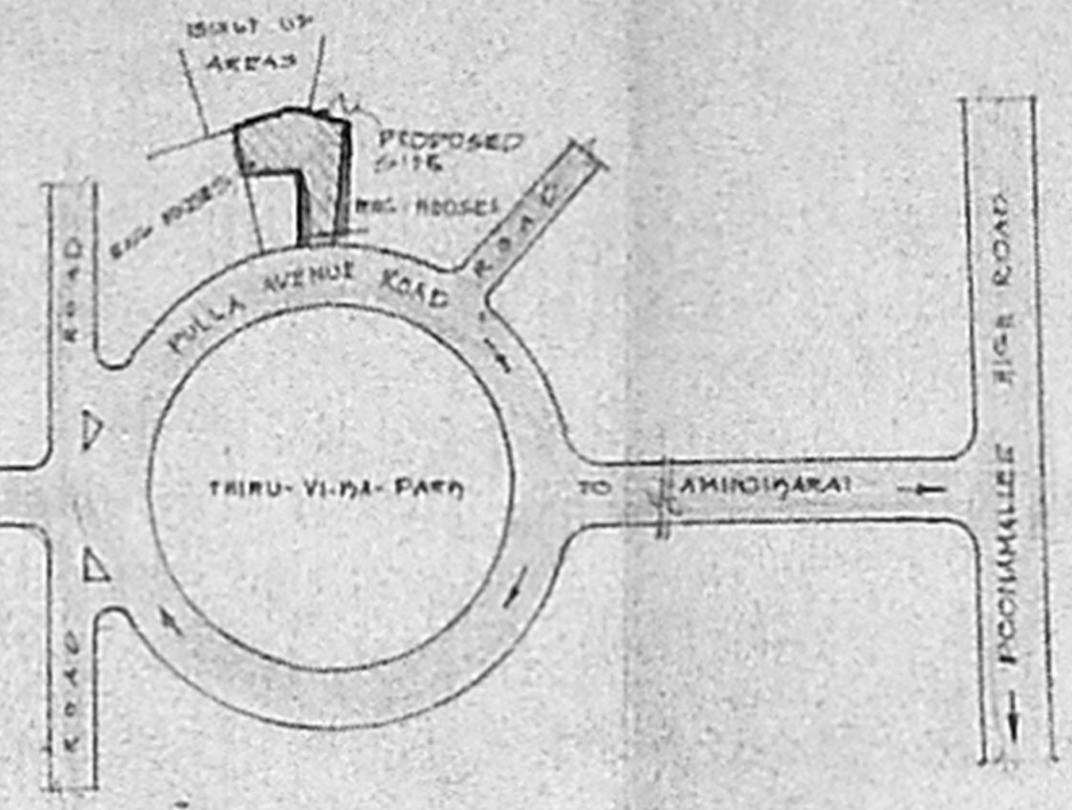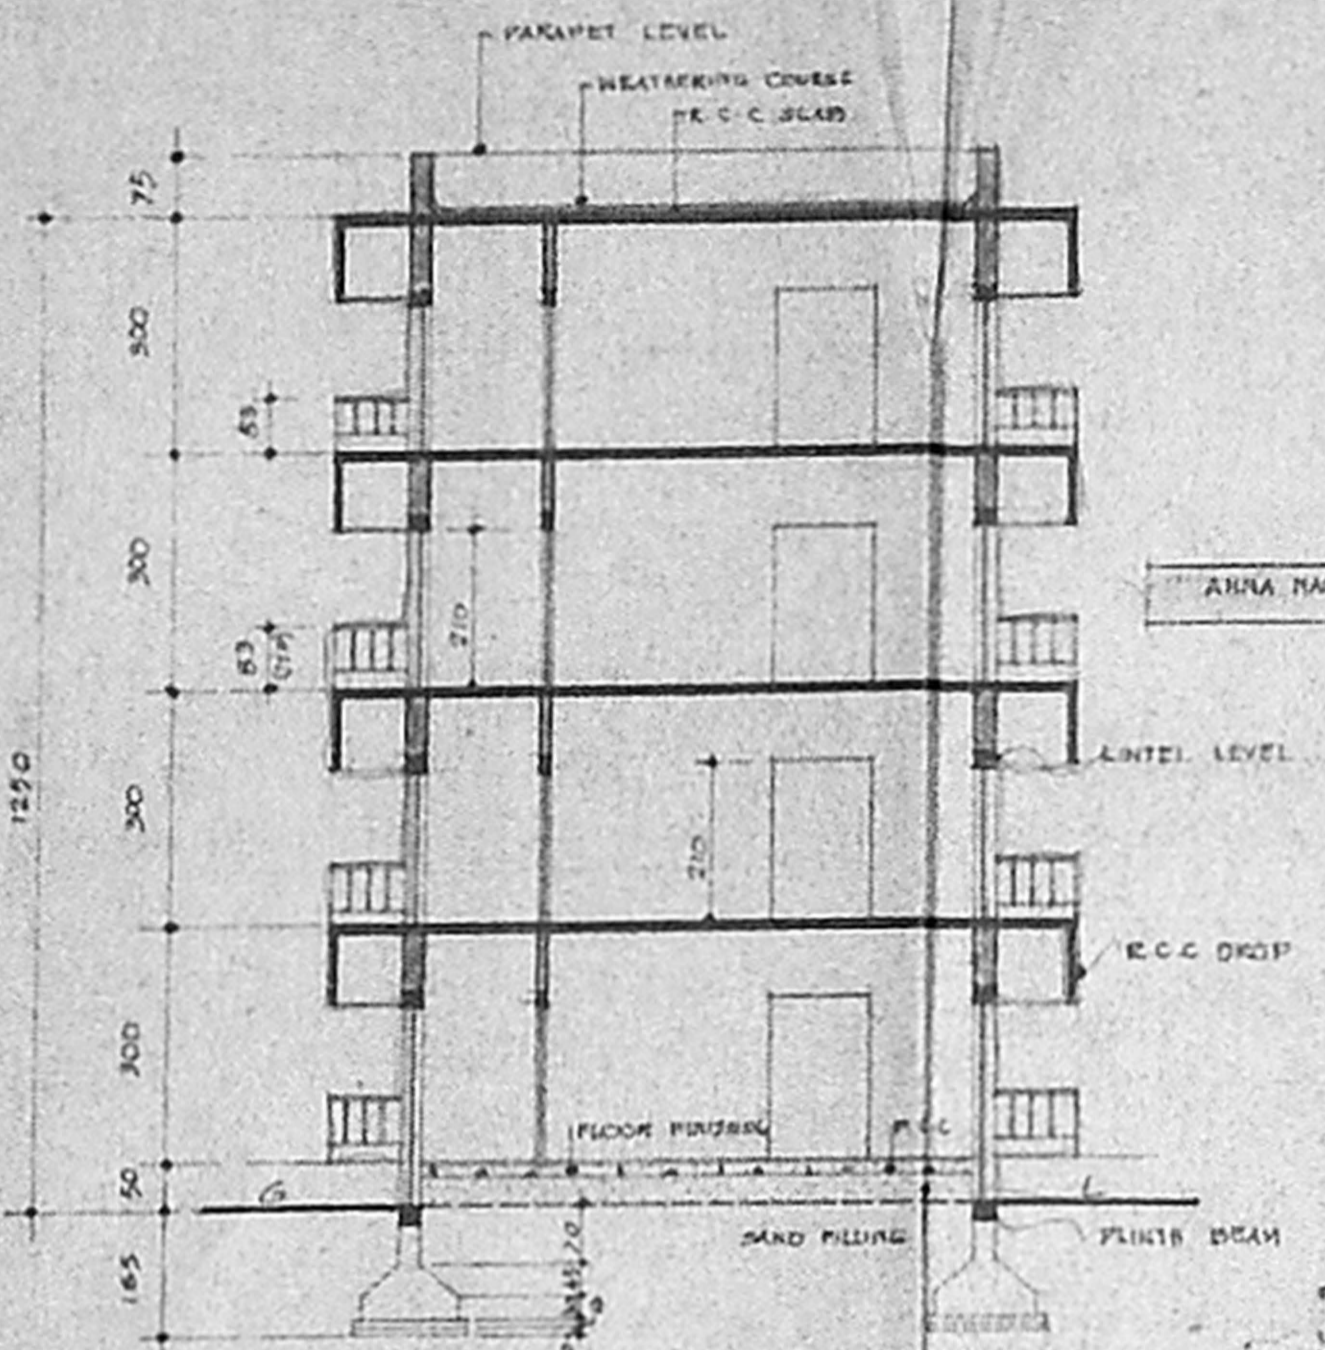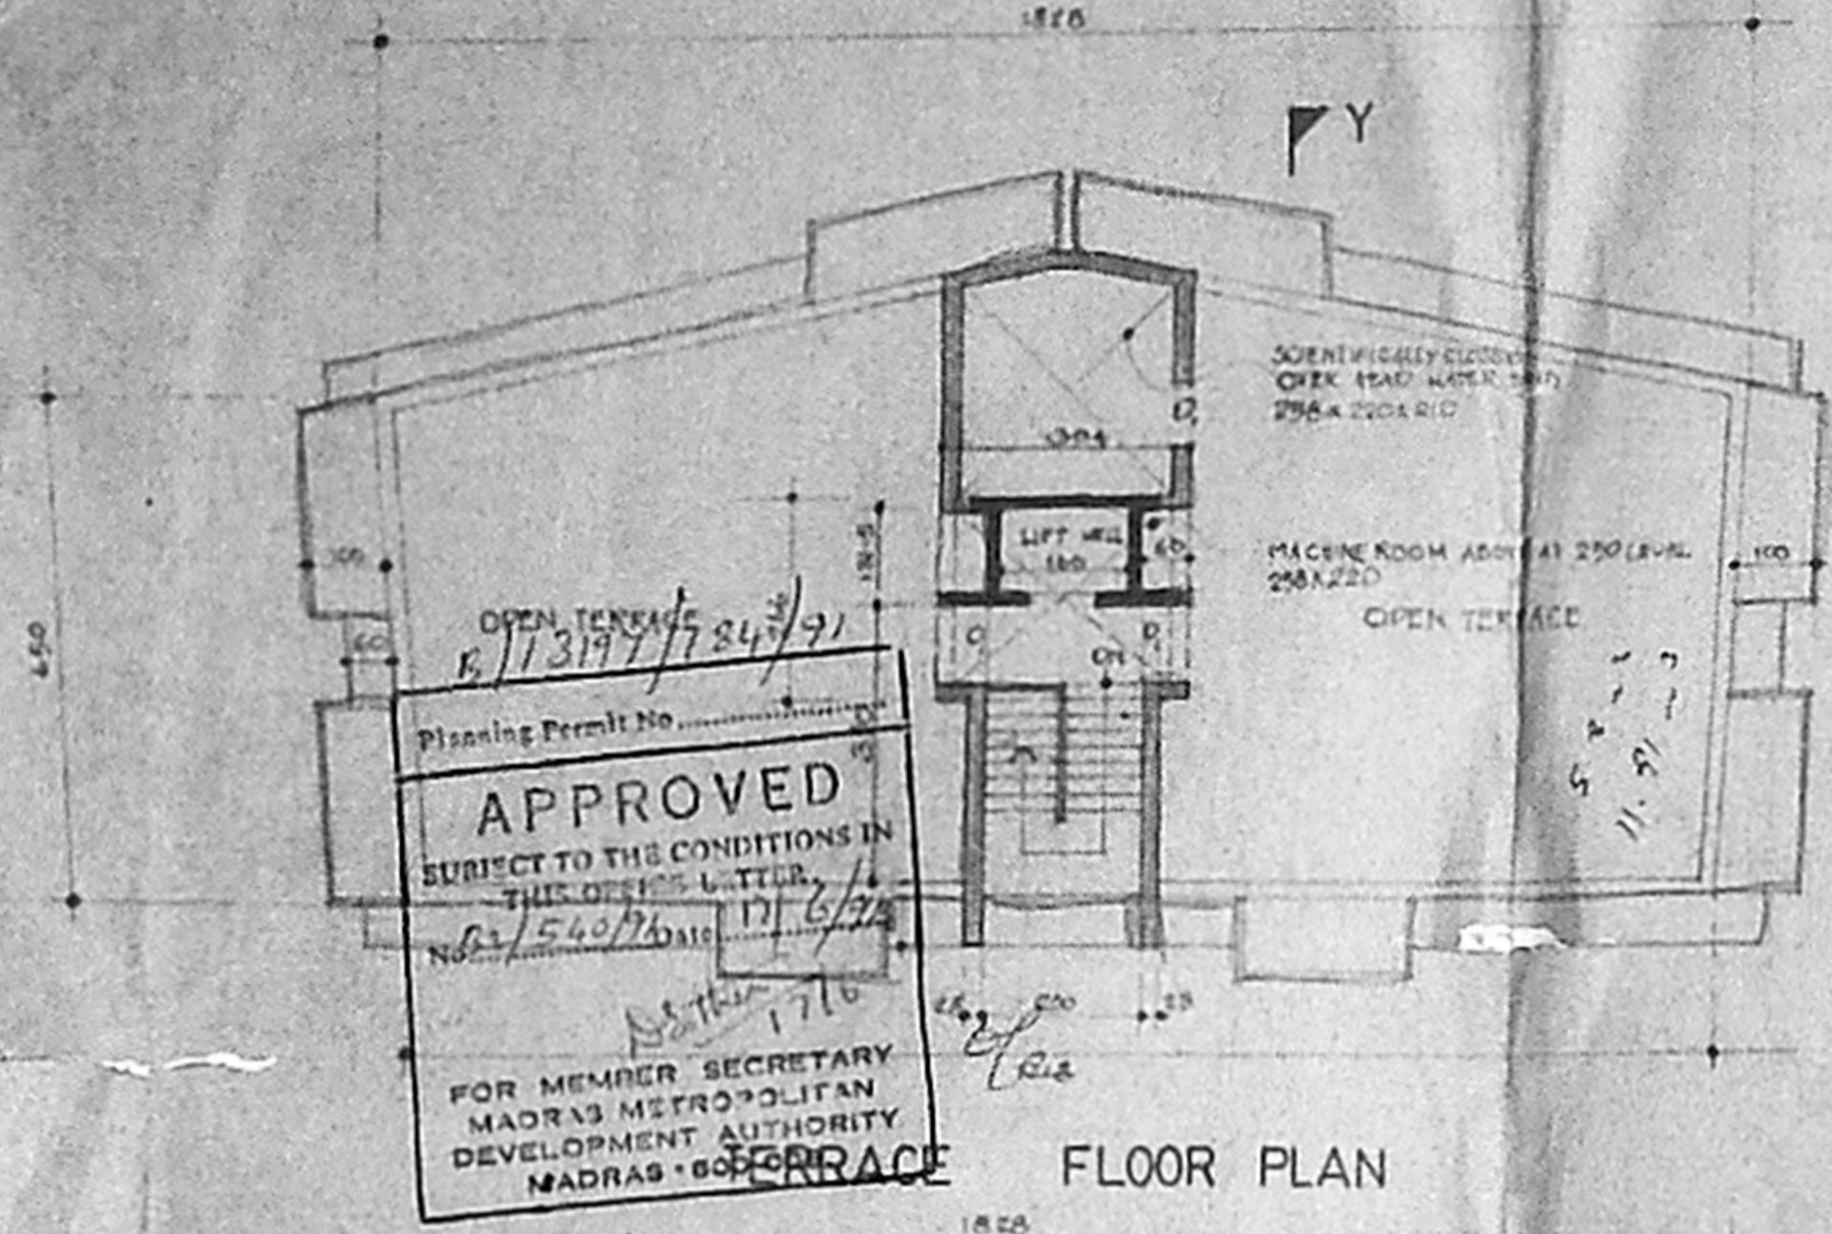

**SITE PLAN (SCALE: 1:200)**

**ELEVATION**

**GROUND FLOOR PLAN**