


R.P.

MMDA (B)/PP No. ...
 C.No. ... 7249/91
 Assl. ...
 Scrutiny PART I
 PART II


PROPOSED FLATS AT
 PLOT NO. 203
 K.K. NAGAR PART II,
 MADRAS. 600 078.

Inspection Plan
 1/1/91

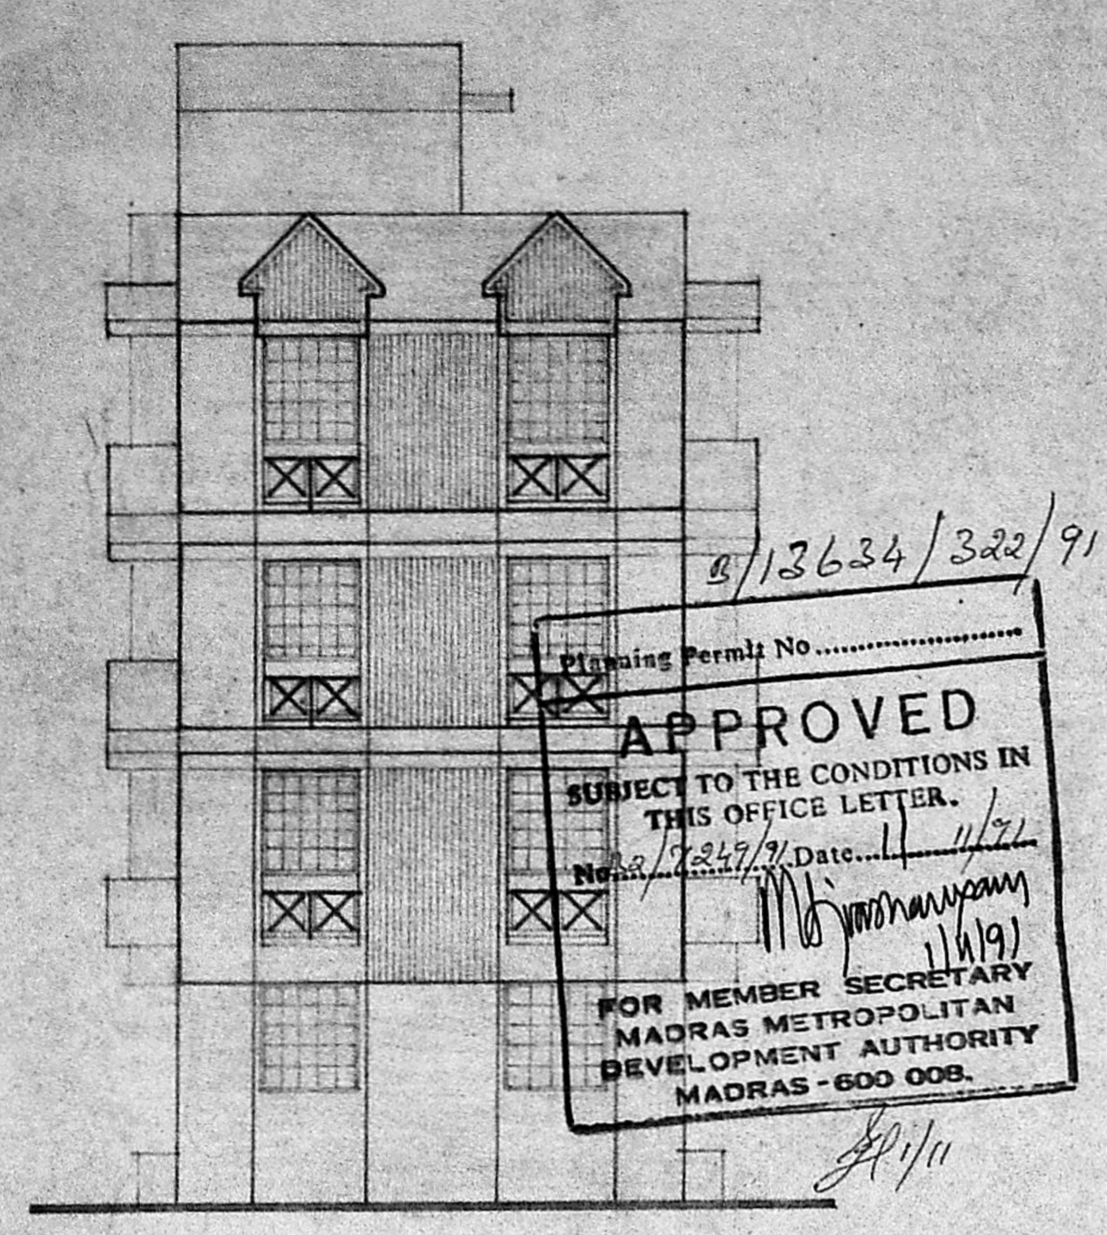


FRONT ELEVATION


Permitting Permit No. ...
APPROVED
 SUBJECT TO THE CONDITIONS IN THIS OFFICE LETTER.
 No. ... 7249/91, Date ... 11/1/91
 FOR MEMBER SECRETARY
 MADRAS METROPOLITAN
 DEVELOPMENT AUTHORITY
 MADRAS - 600 008.

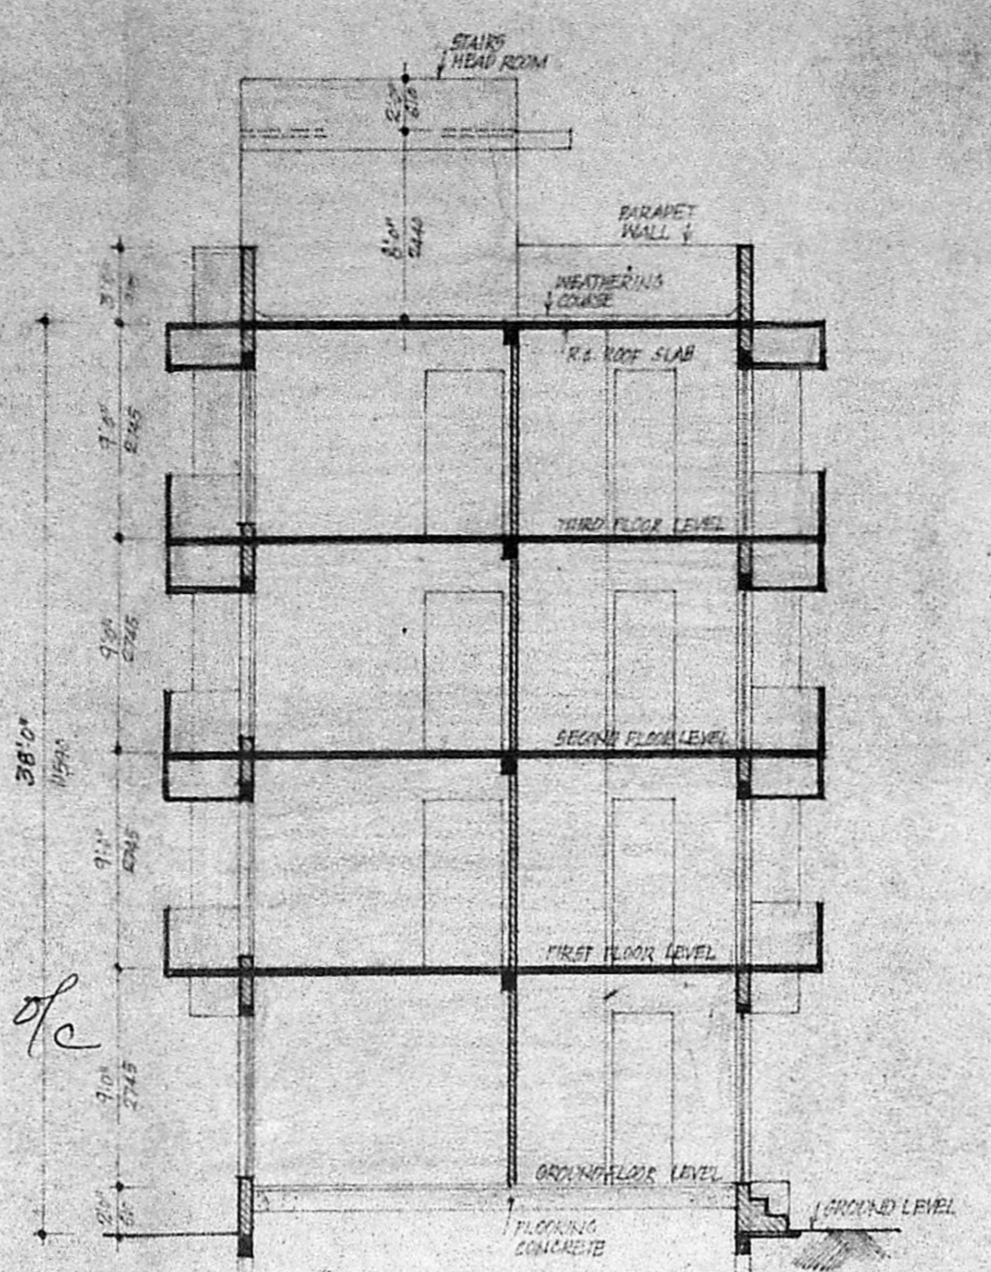


SECTION ON (X) (X)

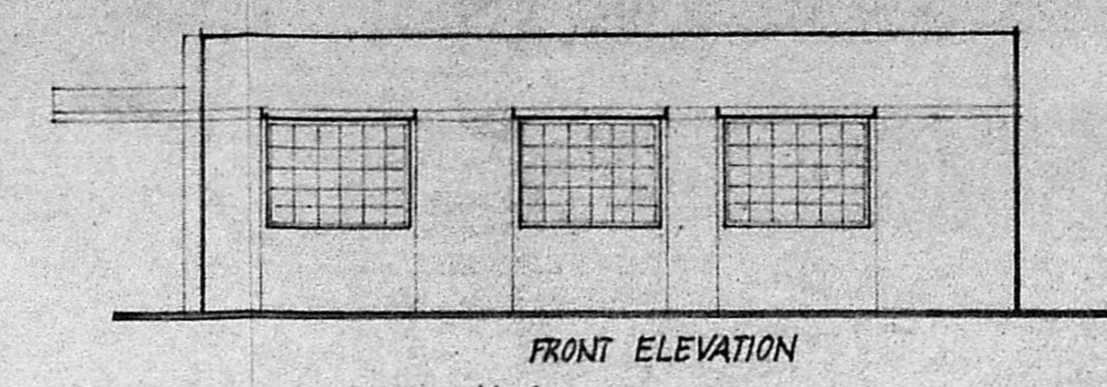


FRONT ELEVATION

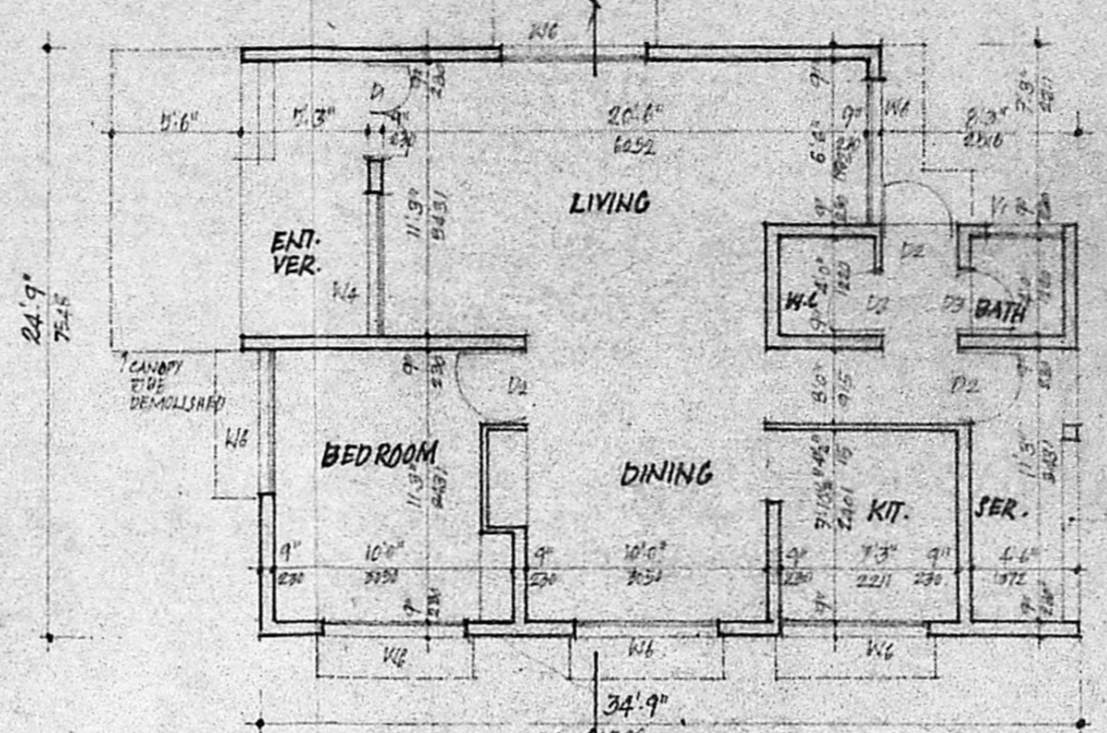


GROUND FLOOR PLAN
 (EXISTING TO BE DEMOLISHED)

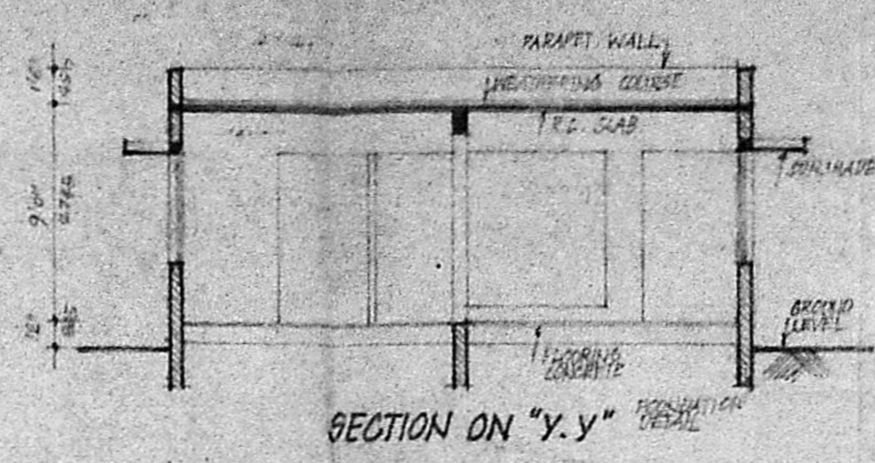


SECTION ON "Y.Y"

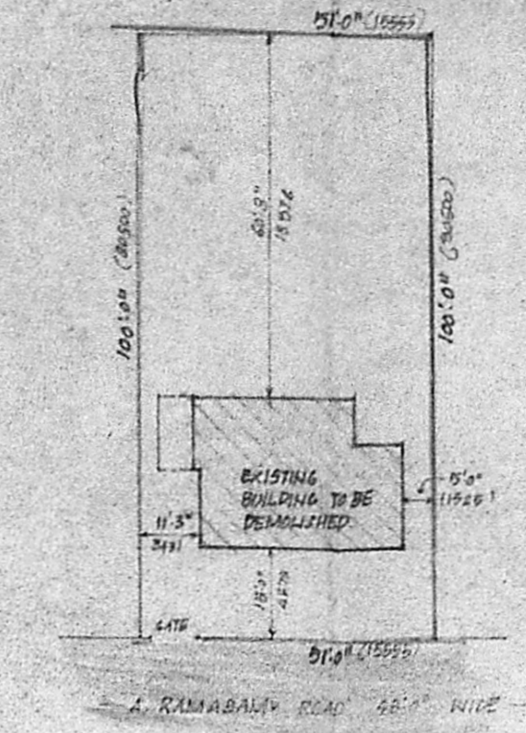


SITE PLAN

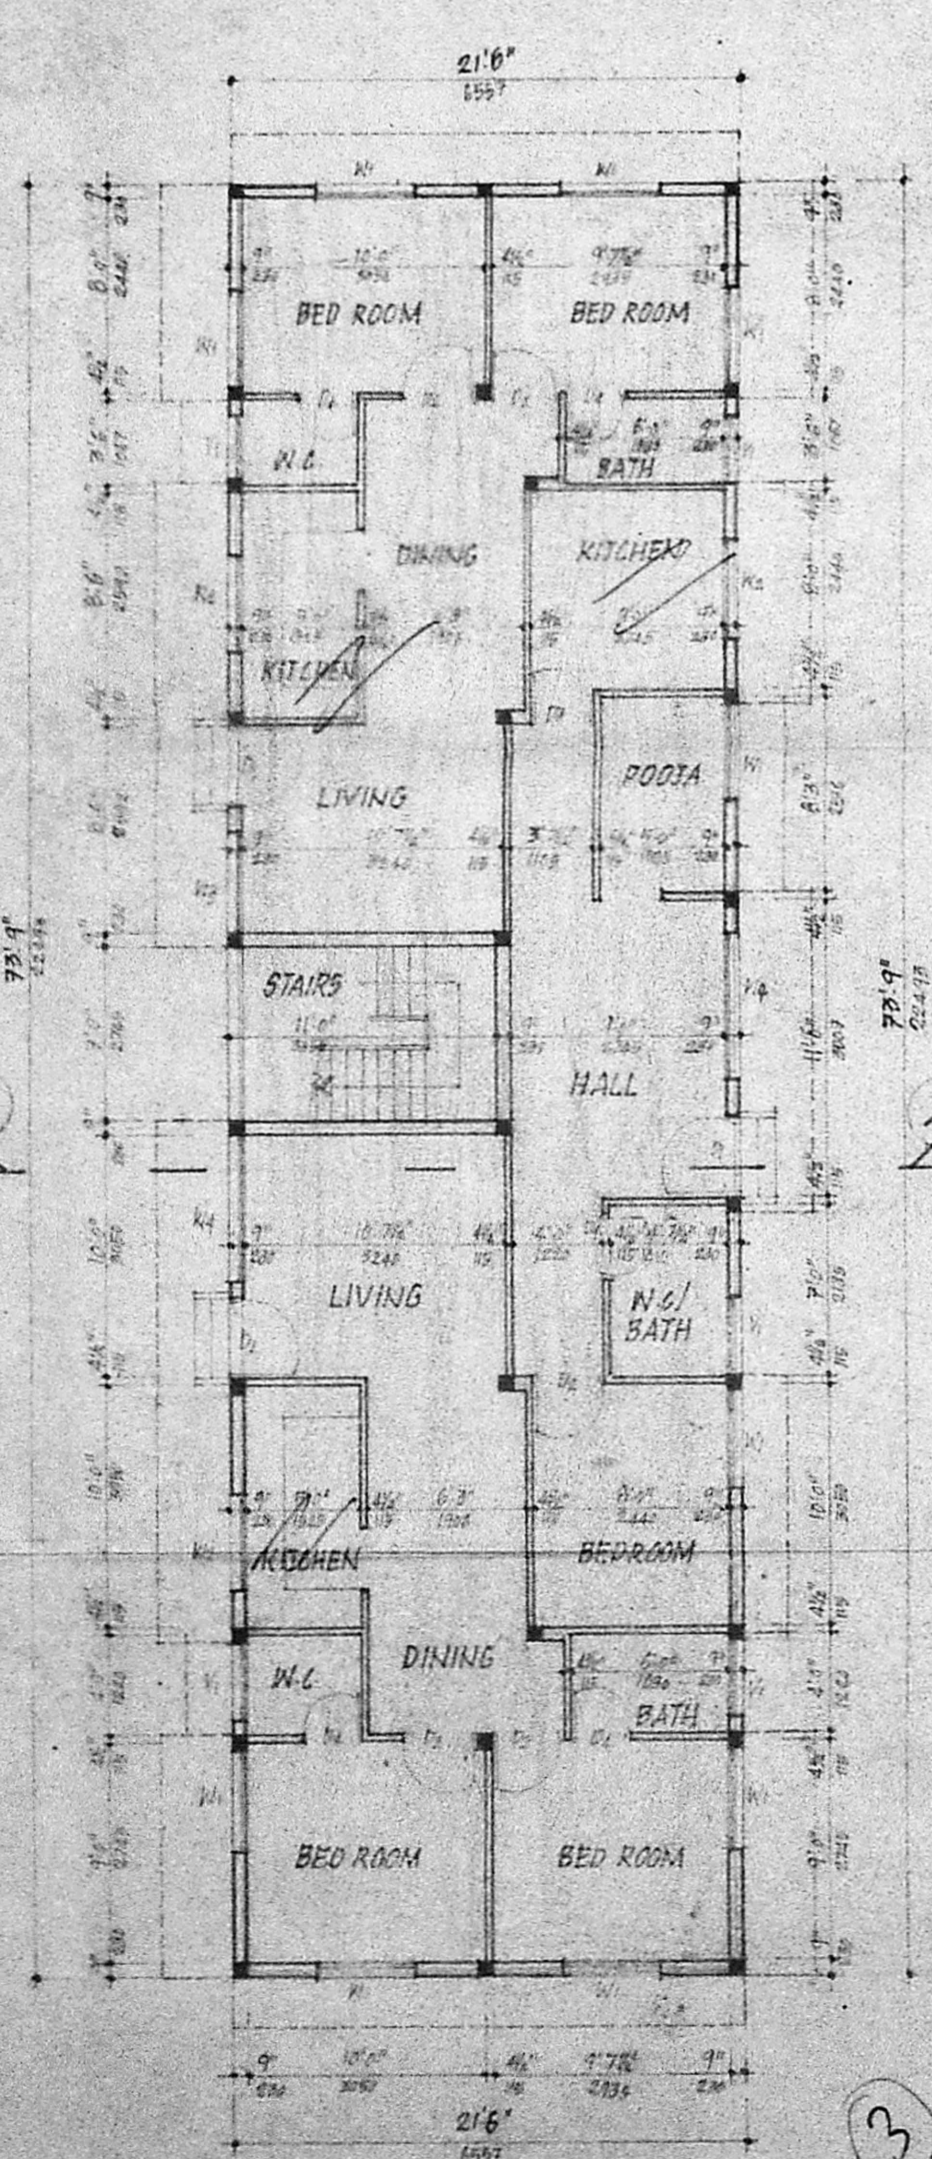


GROUND FLOOR PLAN

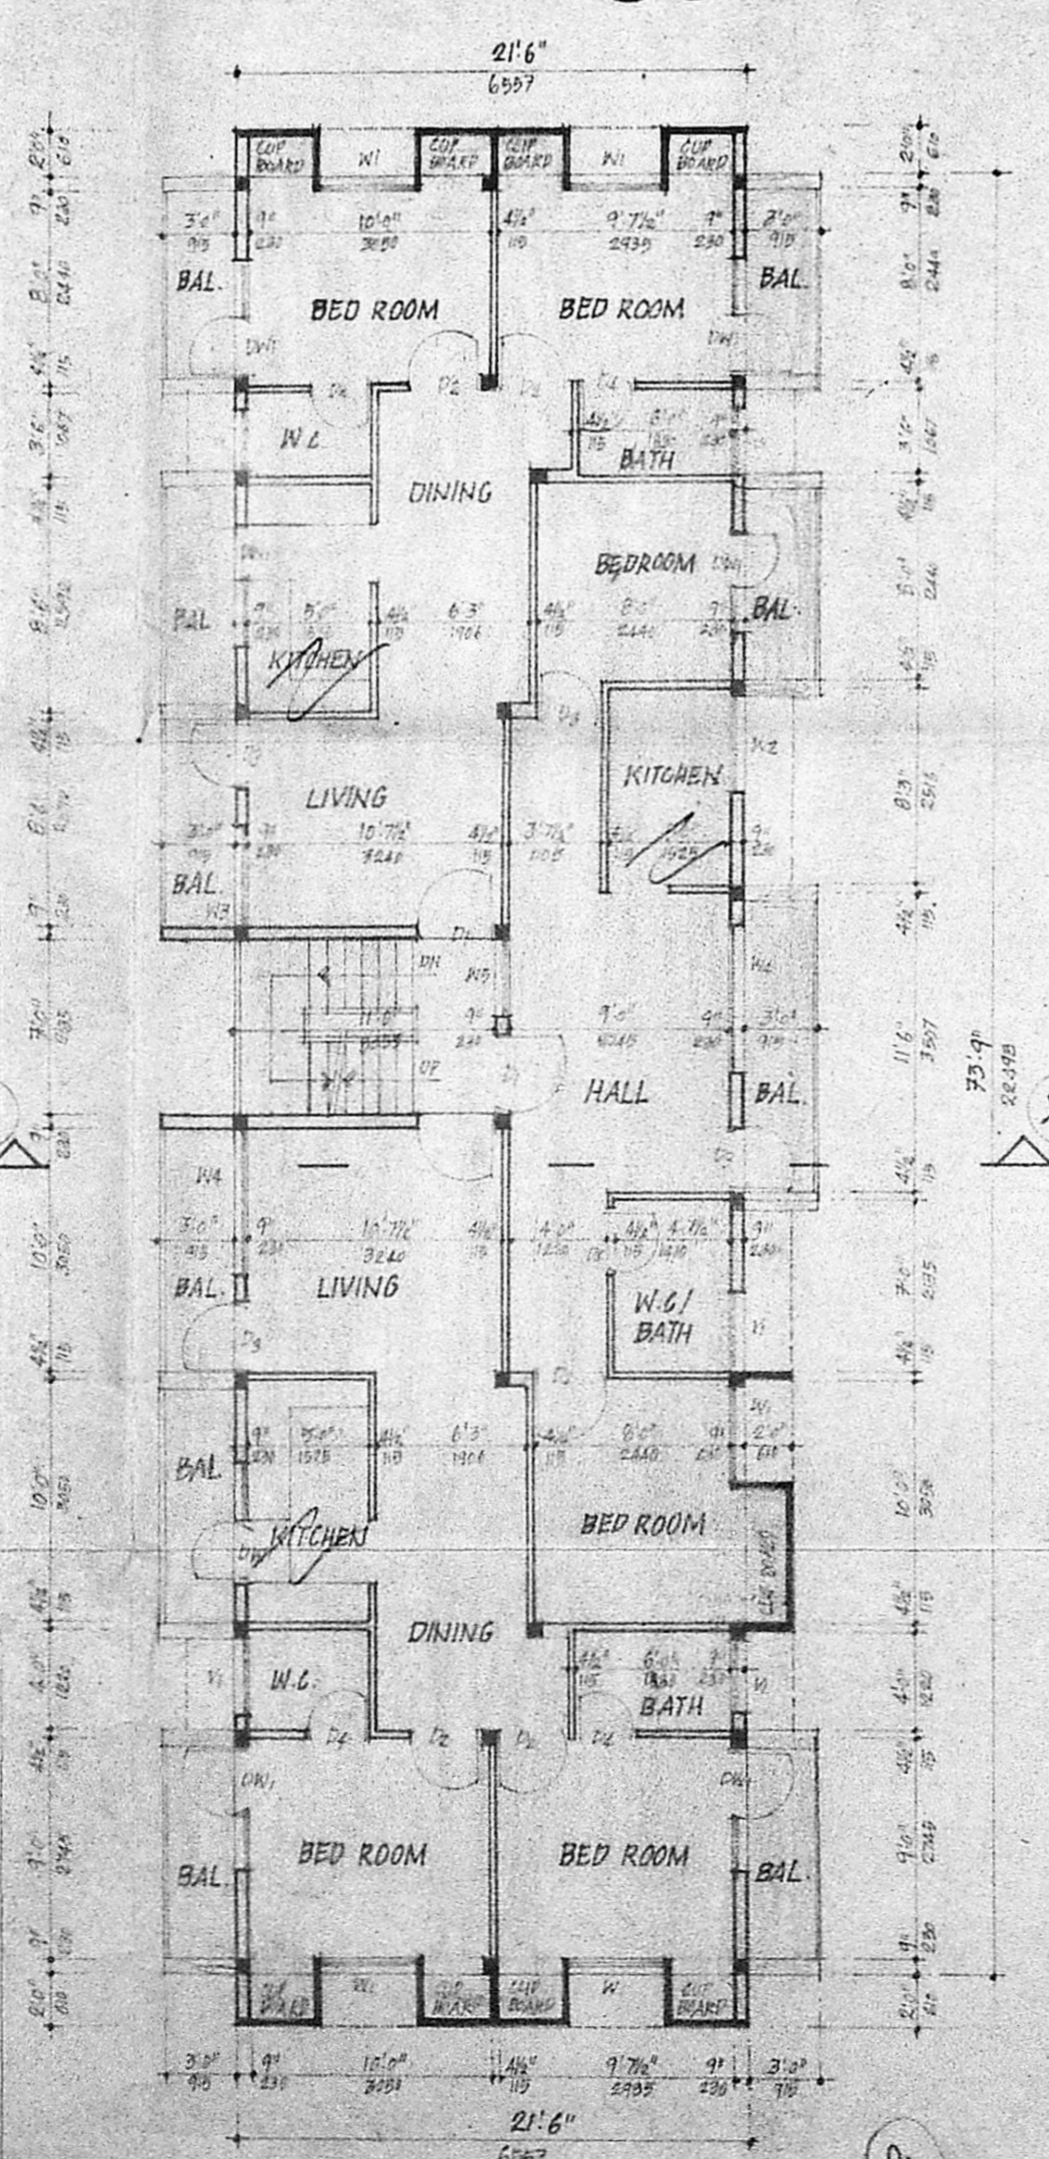


TYPICAL FLOOR PLAN
 FIRST, SECOND & THIRD FLOORS

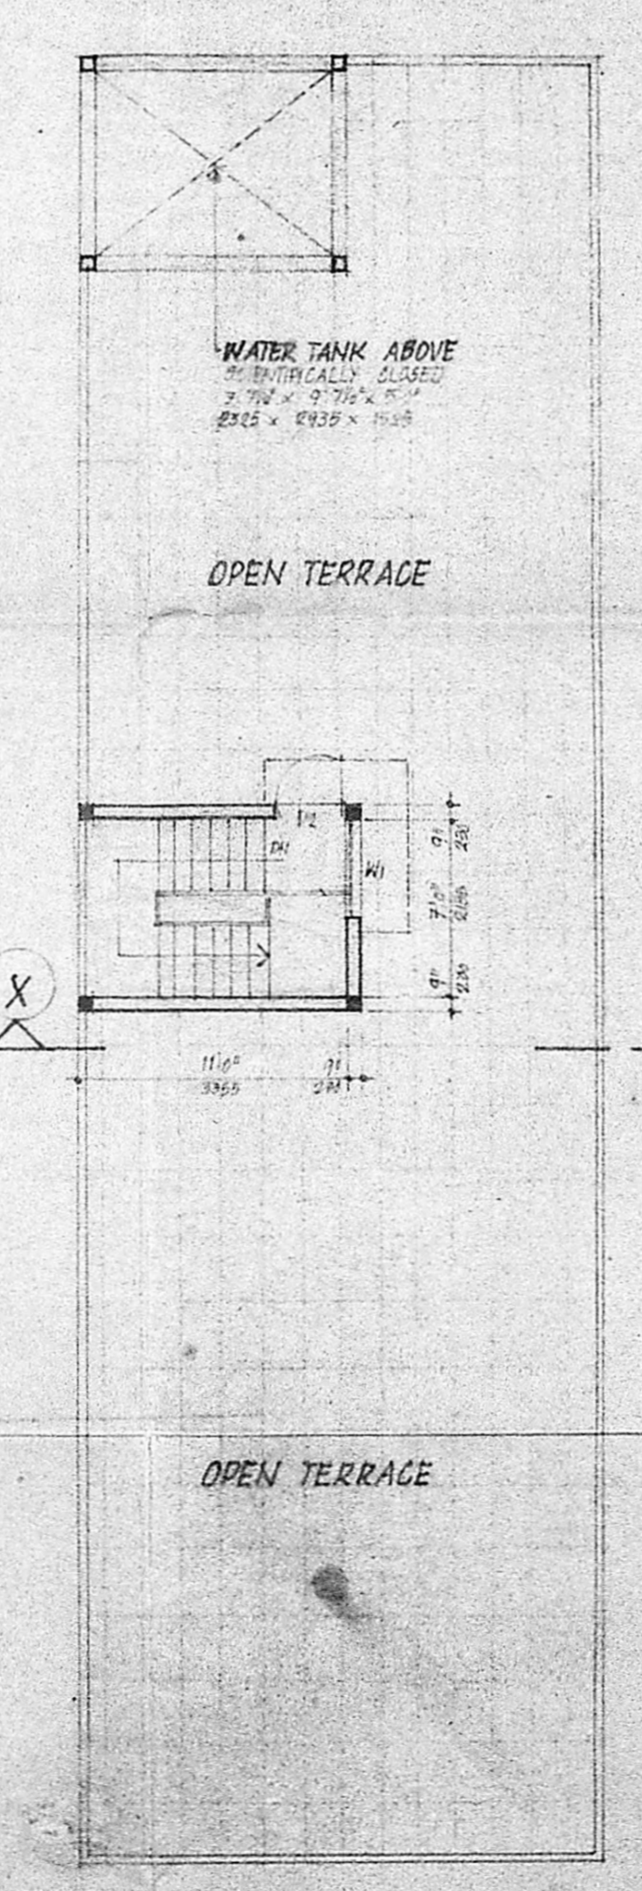


TERRACE PLAN

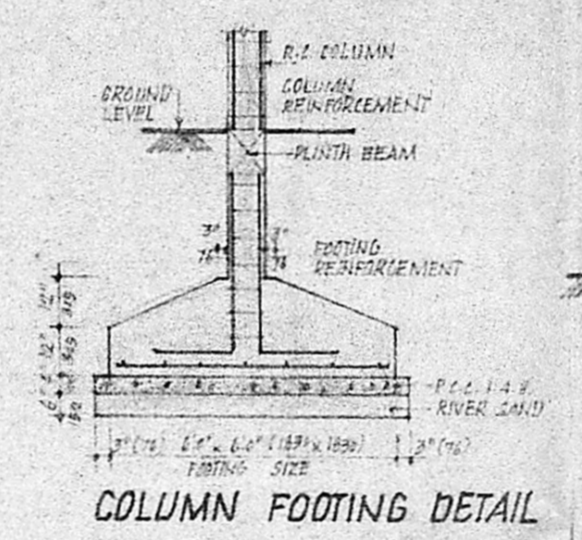


COLUMN FOOTING DETAIL

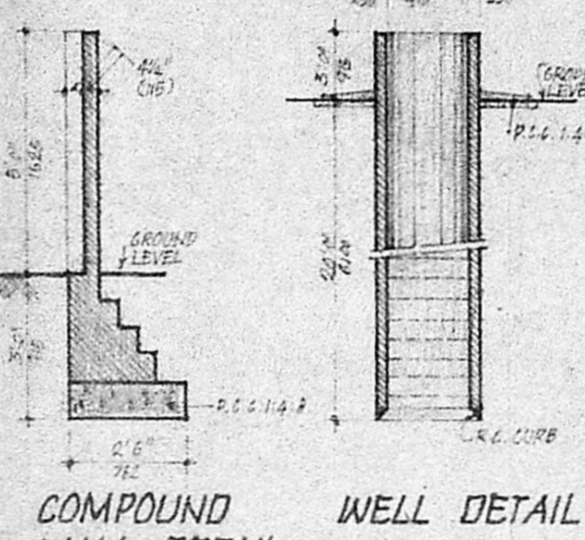


COMPOUND WALL DETAIL

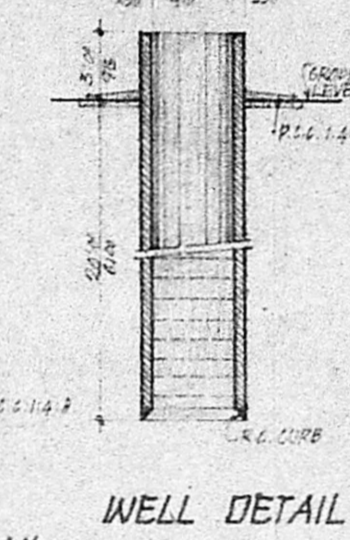

WELL DETAIL

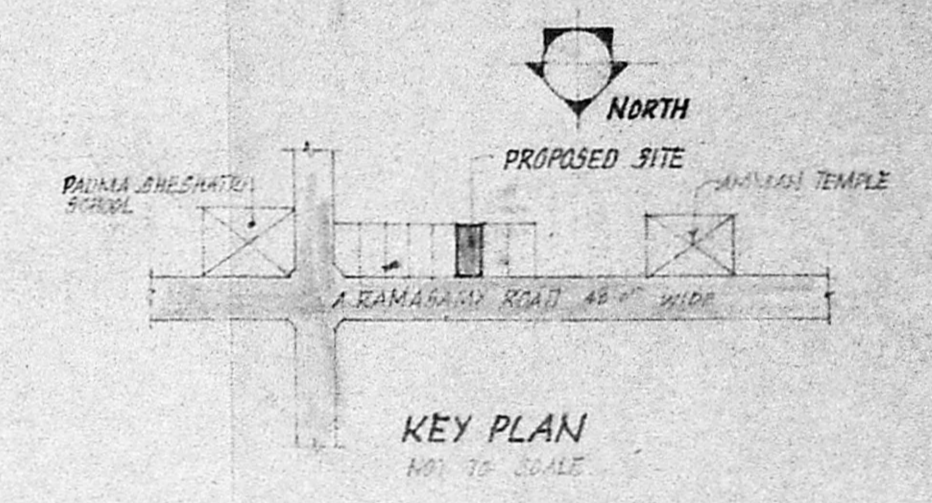

KEY PLAN

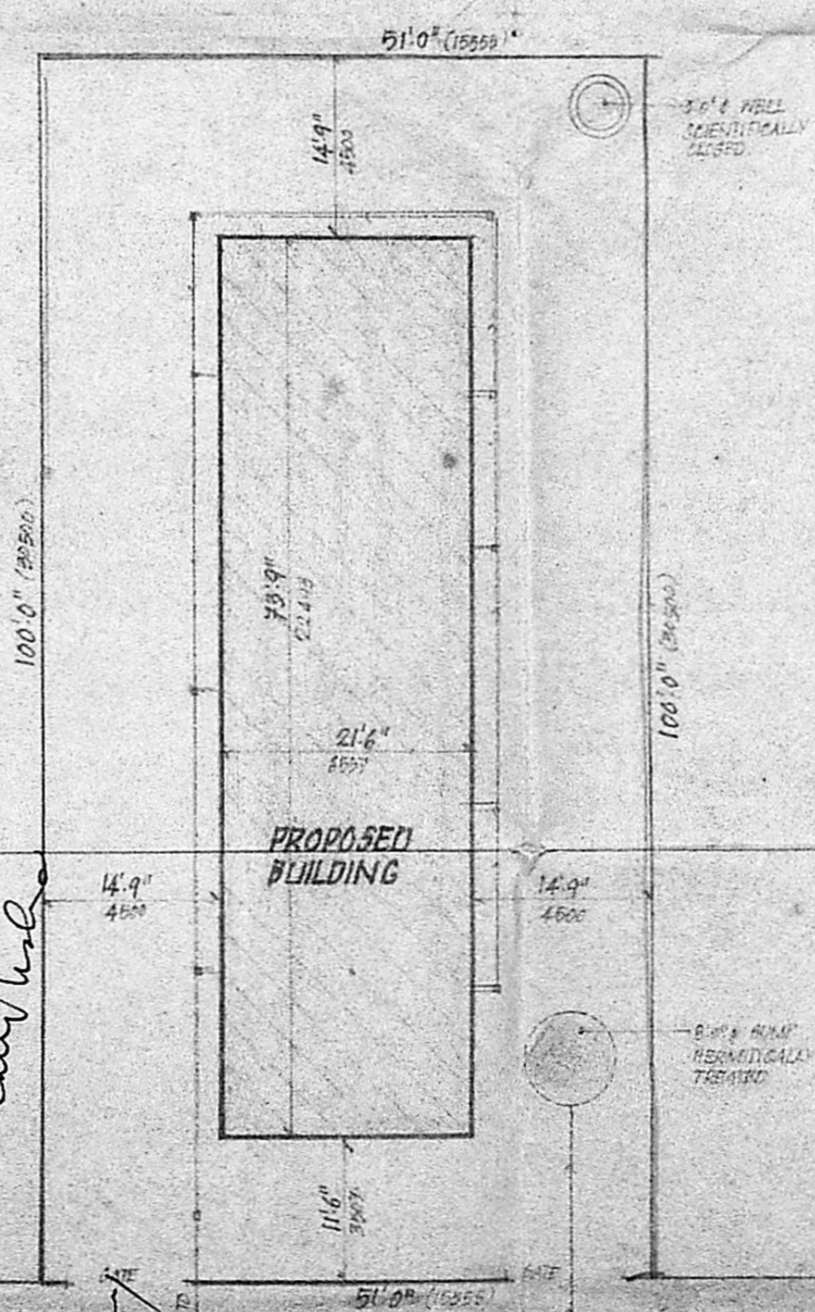

SITE PLAN

SCHEDULE OF JOINERY			SPECIFICATIONS
TYPE	SIZE	DESCRIPTION	
D1	3'0" x 7'0"	W. PANELLED DOOR	1. R.C. COLUMN FOOTING IN FOUNDATION. 2. COLUMNS ARE CONNECTED PLINTH BEAM. 3. R.C.C. 4" x 8" OVER RIVER SAND. 4. MOSAIC FLOORING. 5. BRICK WORK IN BASEMENT AND SUPER-STRUCTURE IN CEMENT MORTAR 1:5. 6. WALLS ARE PLASTERED BY C.M. 1:3. 7. WALLS ARE PAINTED BY CEMENT PAINT. 8. LINTEL OVER OPENINGS. 9. ROOF COVERED BY R.C. SLAB. 10. ALL R.C. WORK IN C.C. 1:2:4. 11. WEATHERING COURSE LAID WITH PROPER SLOPE.
D2	3'0" x 7'0"	DOOR	
D3	2'0" x 7'0"	DOOR	
D4	2'0" x 7'0"	DOOR	
W1	4'0" x 4'0"	W. GLAZED WINDOW	
W2	4'0" x 3'0"	DOOR	
W3	4'0" x 3'0"	DOOR	
W4	2'0" x 6'0"	DOOR	
V1	2'0" x 2'0"	W. GLAZED VENTILATOR	
DW1	3'0" x 7'0"	W. DOOR / GL. WINDOW	
W5	3'0" x 6'0"	W. GLAZED WINDOW	
W6	6'0" x 4'0"	DOOR	

AREA STATEMENT		SQ. FT.	M ²	LEGEND
GROUND FLOOR AREA	1586	147.34		
FIRST FLOOR AREA	2010	186.73		PLOT BOUNDRY SHOWN
SECOND FLOOR AREA	2010	186.73		ROAD SHOWN
THIRD FLOOR AREA	2010	186.73		DEMOLITION SHOWN
TOTAL	7616	707.53		

SCALE: 1/4" = 1'-0"
 DATE: 22ND MARCH 1991
 DRN: SARAVANAN
 CHD:

CONSULTANT
 S. THIRUVENGADAM
 A-54, ANNA NAGAR,
 MADRAS 600102.

OWNER'S SIGNATURE
 LICENCED SURVEYOR

NOT TO BE USED FOR
 6th floor

3

9