




PLAN SHOWING THE PROPOSED CONSTRUCTION OF RESIDENTIAL FLATS IN S.No. 203/B & 203/20 OF VIRUGAMBAKKAM VILLAGE, D.No. 380F BAZAAR STREET. CORPORATION DN. No. 76.

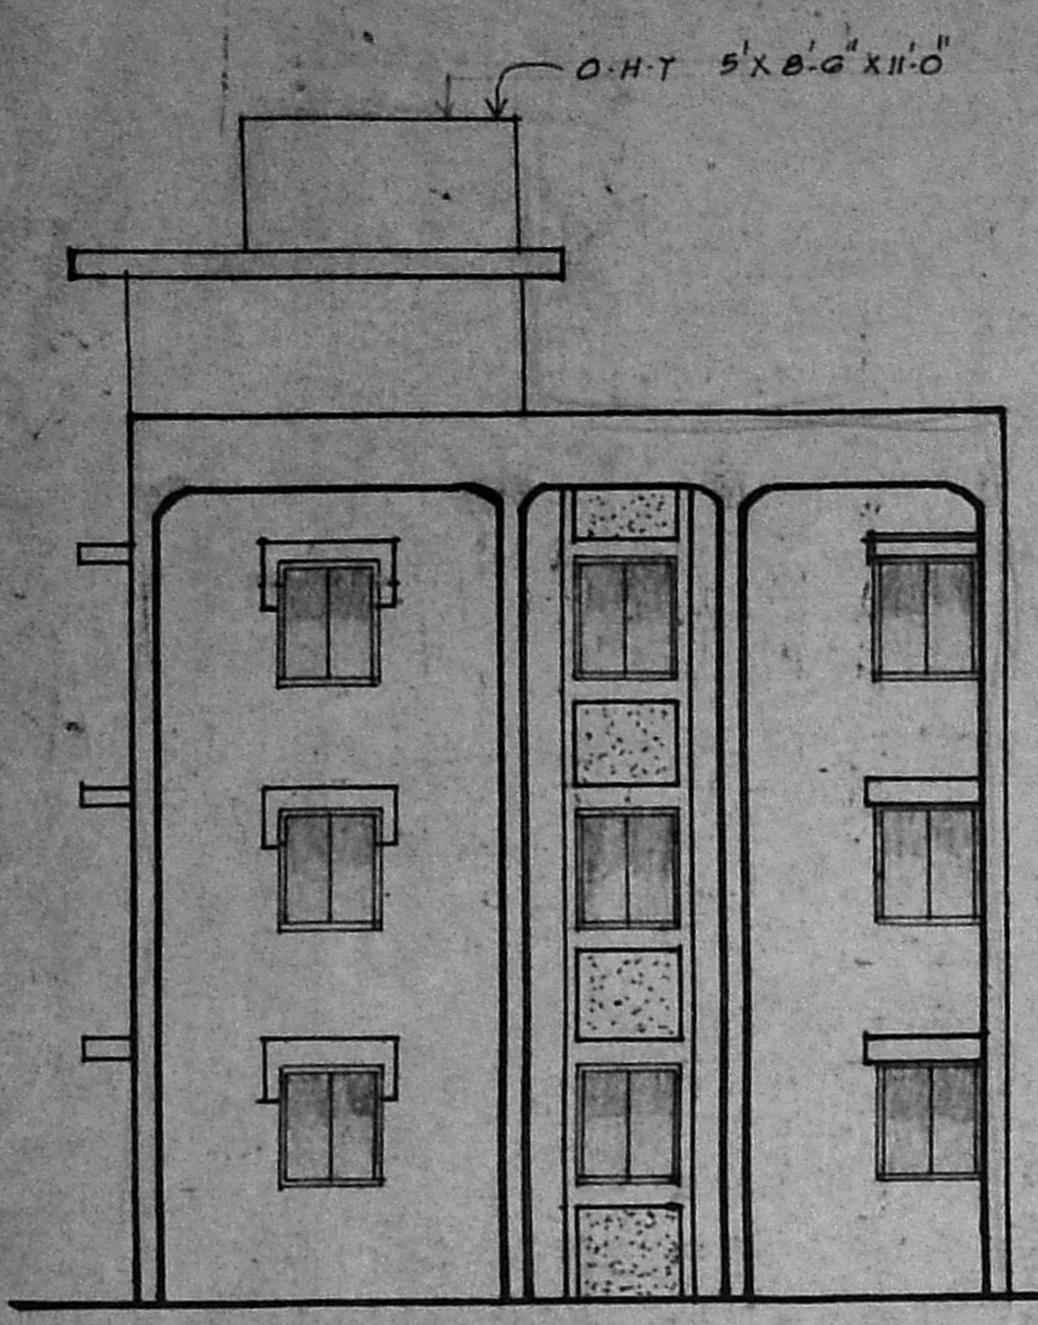


FRONT ELEVATION

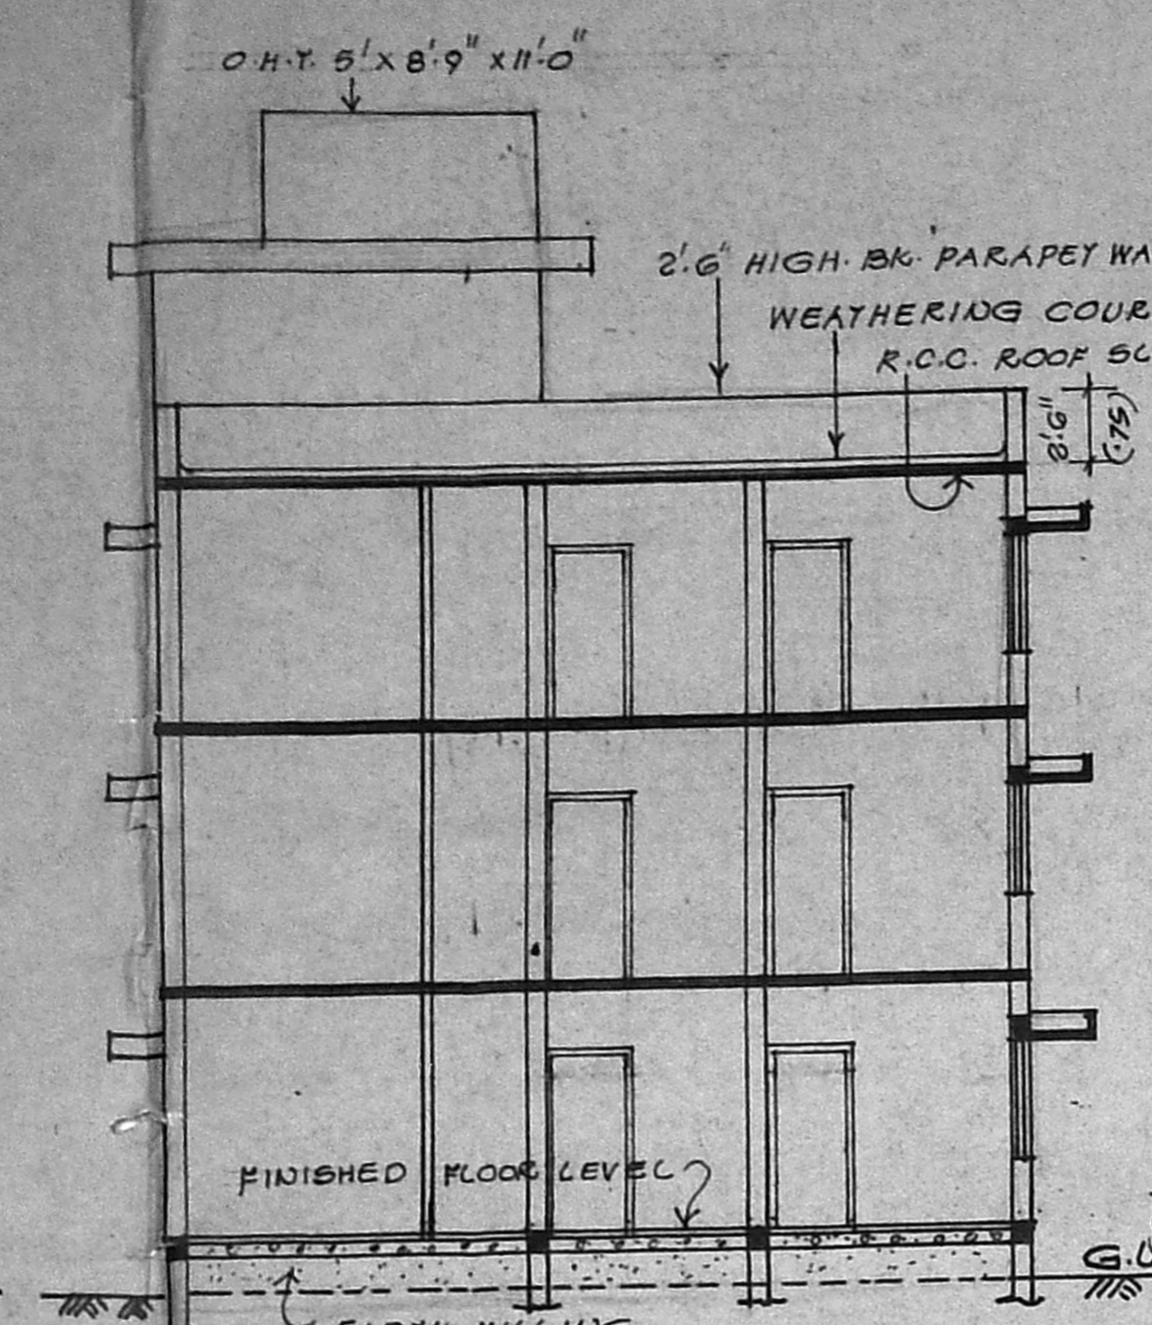

SECTION ON "X-Y"

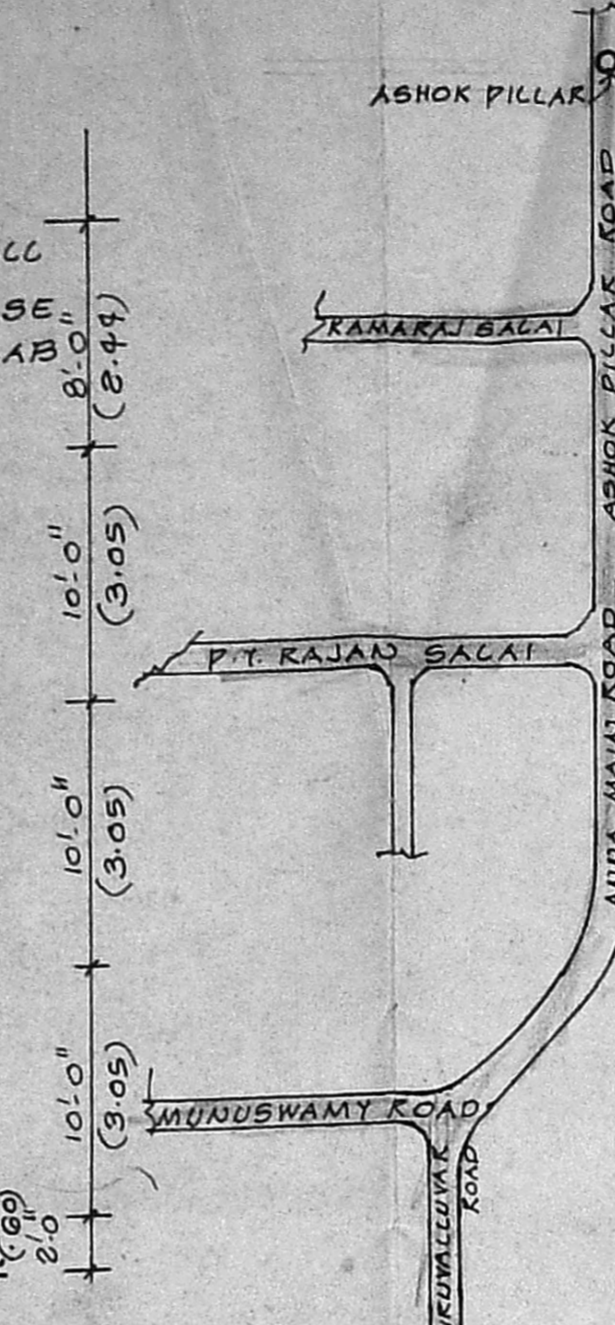

KEY PLAN

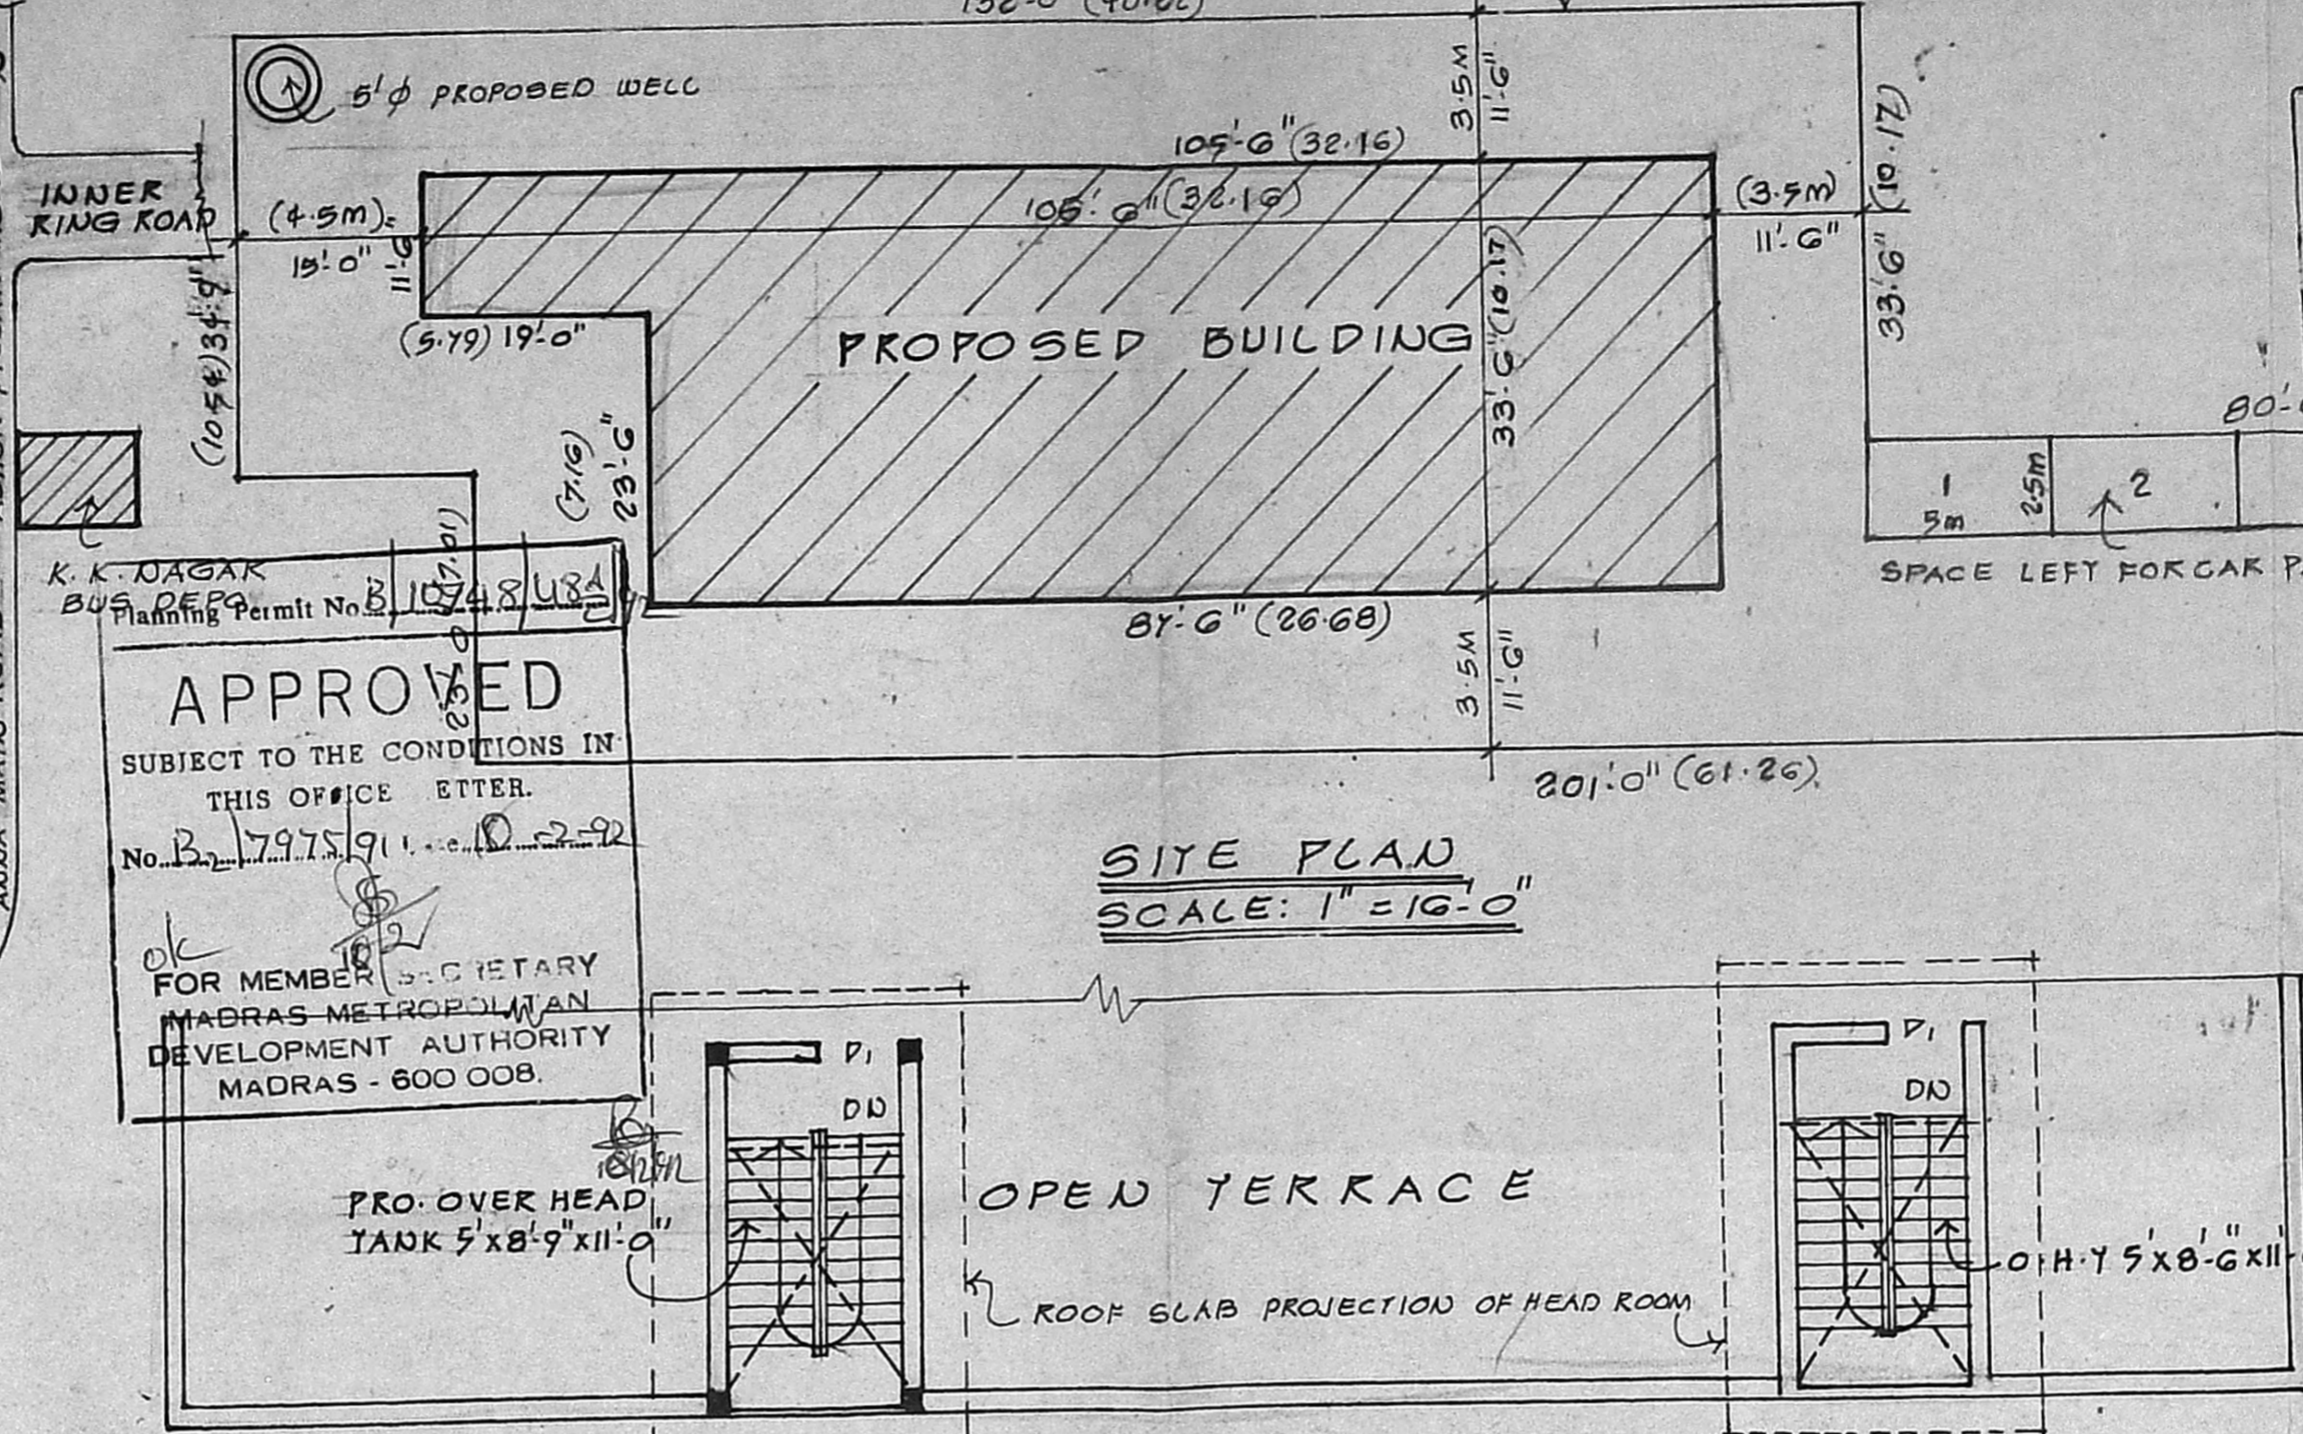

SITE PLAN SCALE: 1" = 10'-0"

TERRACE FLOOR PLAN

MMDA (A)/PP No. 1  
 C No. B-17975/91  
 Part I  
 80.0 (27.95) 3/16/91  
 A.P. 1/191

APPROVED  
 SUBJECT TO THE CONDITIONS IN THIS OFFICE LETTER  
 No. B-17975/91 D-2-72  
 FOR MEMBER SECRETARY  
 MADRAS METROPOLITAN DEVELOPMENT AUTHORITY  
 MADRAS - 600 008.

SCHEDULE OF JOINERY:


D 3'-3" x 7'-0"	1.00 x 2.13	DOOR
P 3'-0" x 7'-0"	0.90 x 2.13	DOOR
D <sub>2</sub> 2'-6" x 7'-0"	0.75 x 2.13	DOOR
W 0'-0" x 4'-6"	1.83 x 1.37	WINDOW
W <sub>1</sub> 4'-0" x 4'-6"	1.20 x 1.37	WINDOW
W <sub>2</sub> 4'-0" x 3'-6"	1.20 x 1.05	WINDOW
V 2'-0" x 1'-6"	0.60 x 0.45	VENTILATOR

SPECIFICATION:


FOUNDATION: R.C.C. COLUMN FOOTING FOUNDATION  
 BRICK WORK: 3" STOCK BRICKS 100 CM 1:5 IN BASEMENT AND SUPER STRUCTURE.  
 ROOFING: R.C.C. ROOF SLAB 5" THICK 1:2:4 WITH 0.8% REINFORCEMENT WITH NECESSARY WATER PROOFING.  
 FLOORING: BRICK JELLY IN LIME OVER A LAYER OF SAND FILLING & TOP PLASTERED FINISHED SMOOTH.  
 PLASTERING: WALLS & CEILING 10/12 THK. 100 CM 1:6

REFERENCE:


PROPOSALS:  
 EXG. ROADS:  
 SITE BOUNDARY:  
 PLOY AREA: 90455 SQ. FT. / 841 m<sup>2</sup>  
 PLINTH AREA: G.F: 32465 SQ. FT. / 301.55 m<sup>2</sup>  
 F.F: 32465 SQ. FT. / 301.55 m<sup>2</sup>  
 S.F: 32465 SQ. FT. / 301.55 m<sup>2</sup>

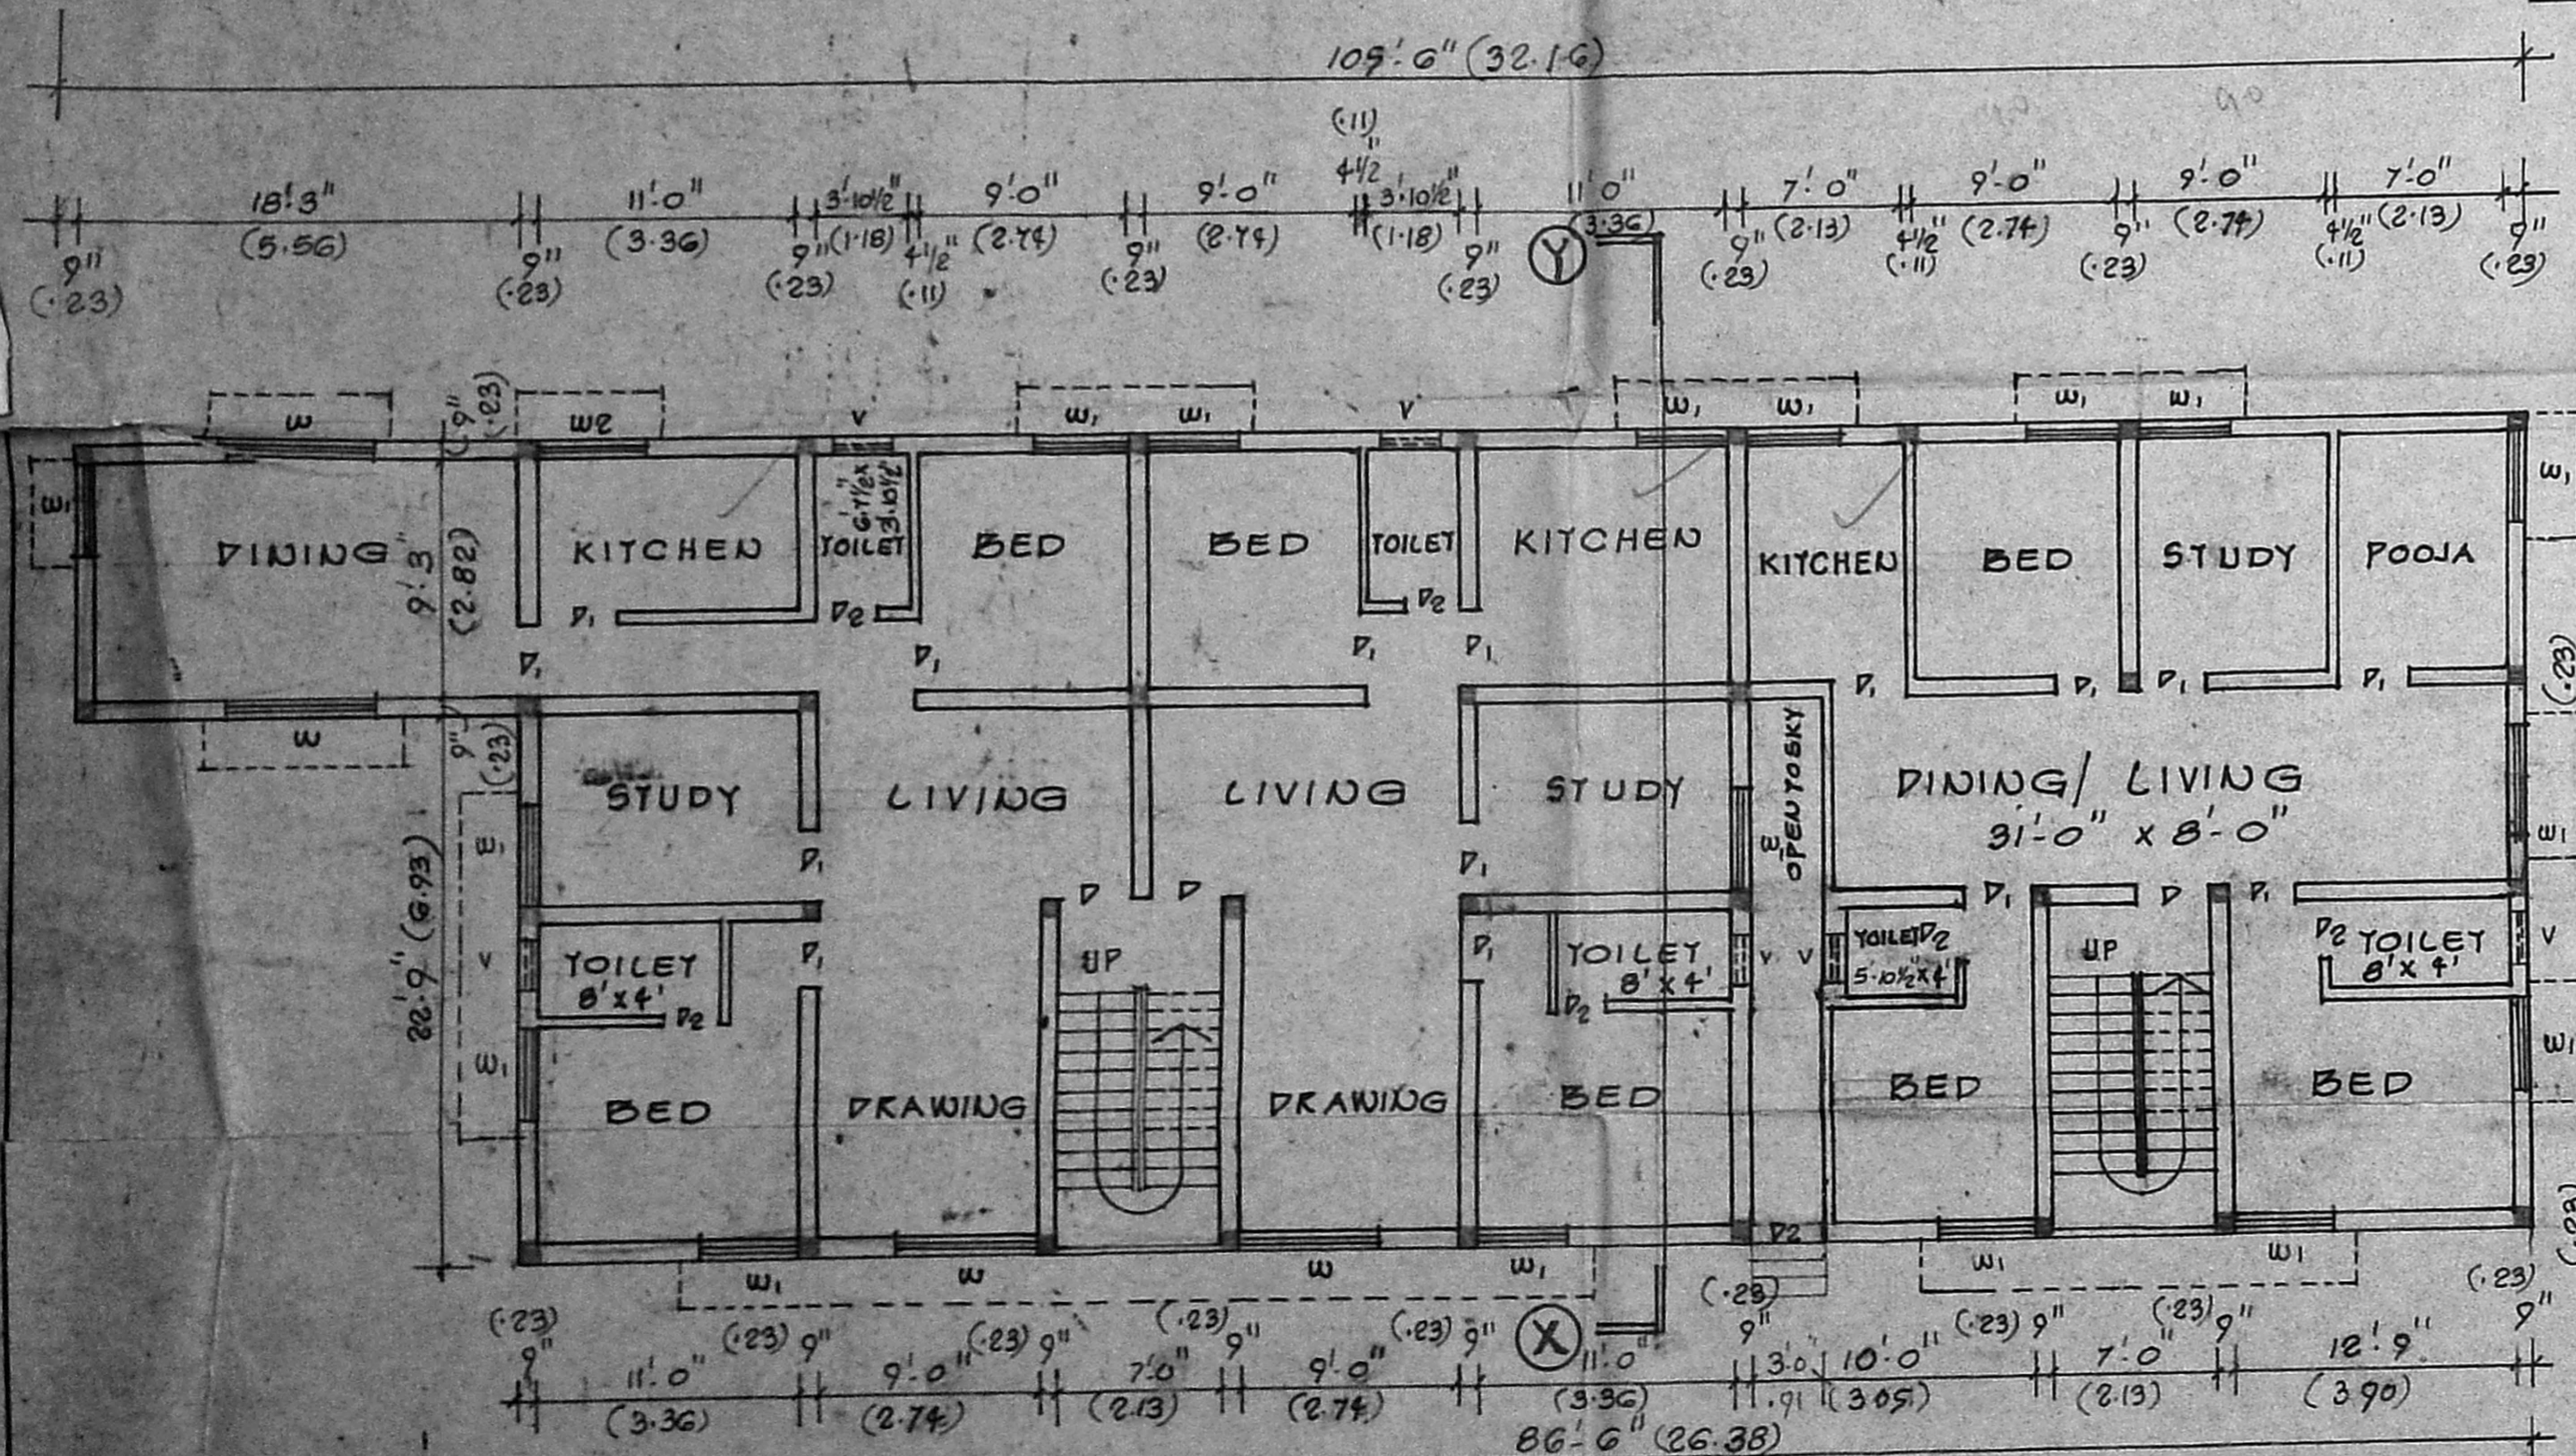


GROUND FLOOR PLAN SCALE: 1" = 8'-0" (1:100)

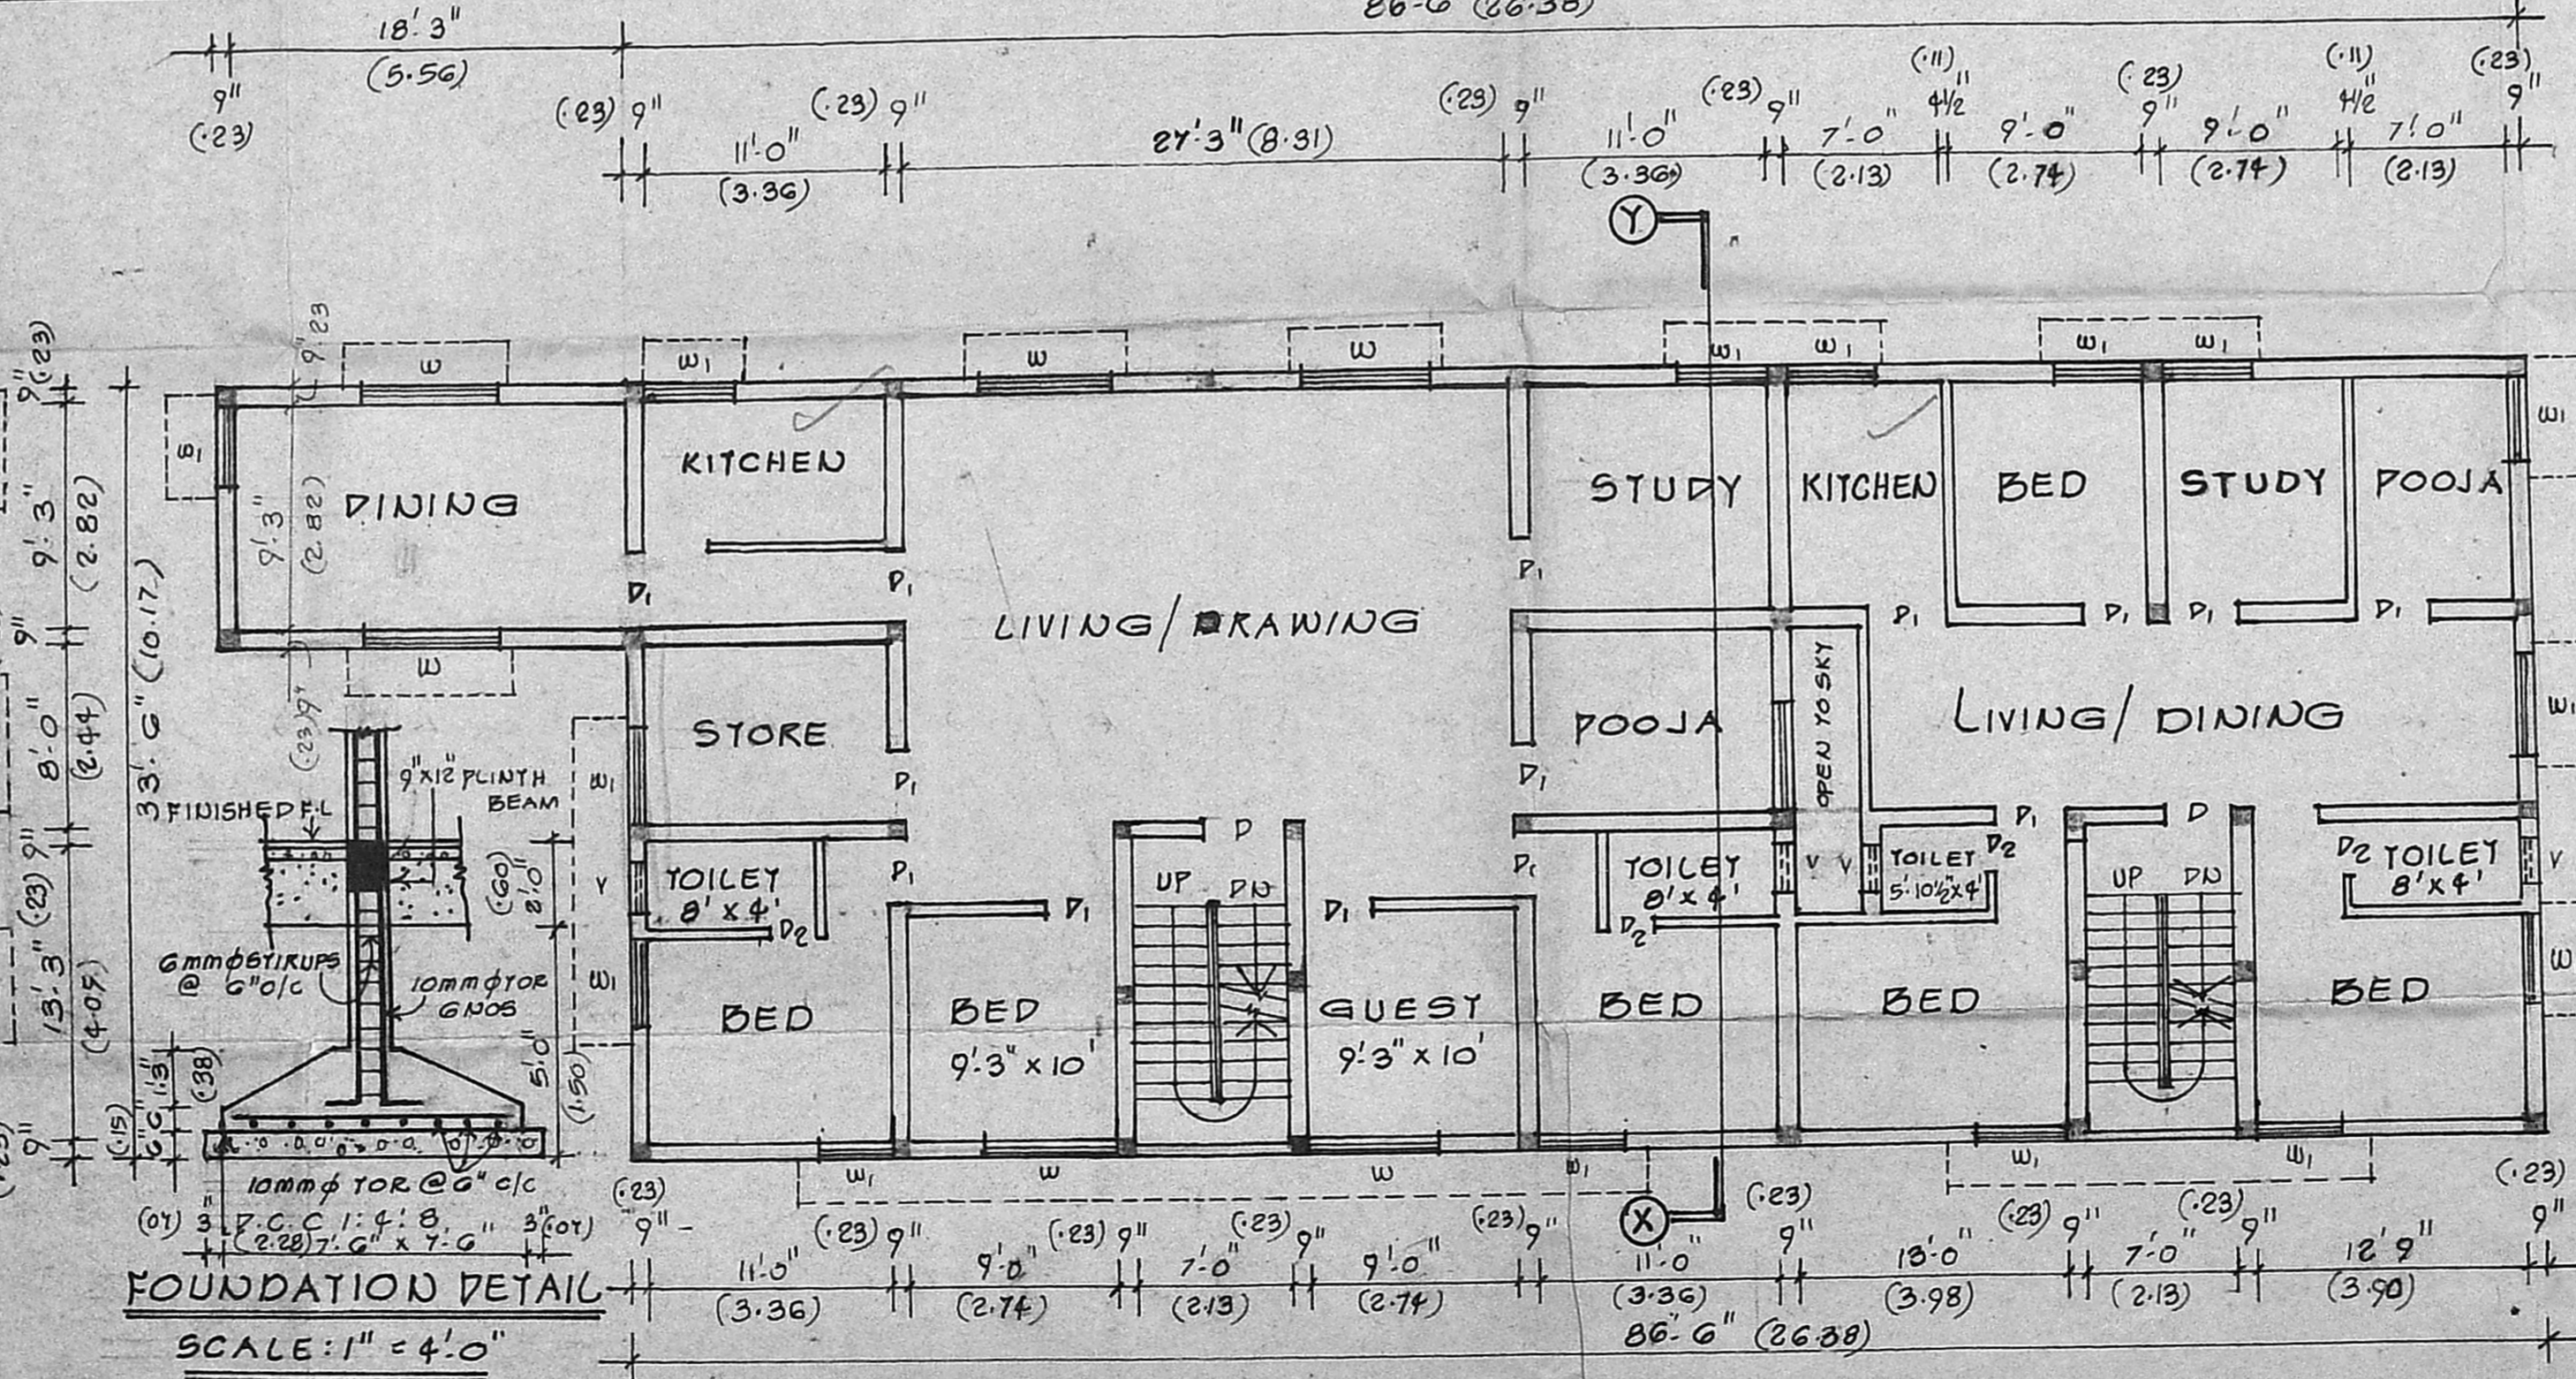

SECOND FLOOR PLAN

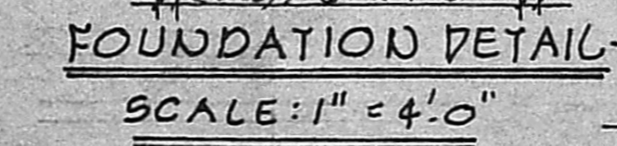

FOUNDATION DETAIL SCALE: 1" = 4'-0"

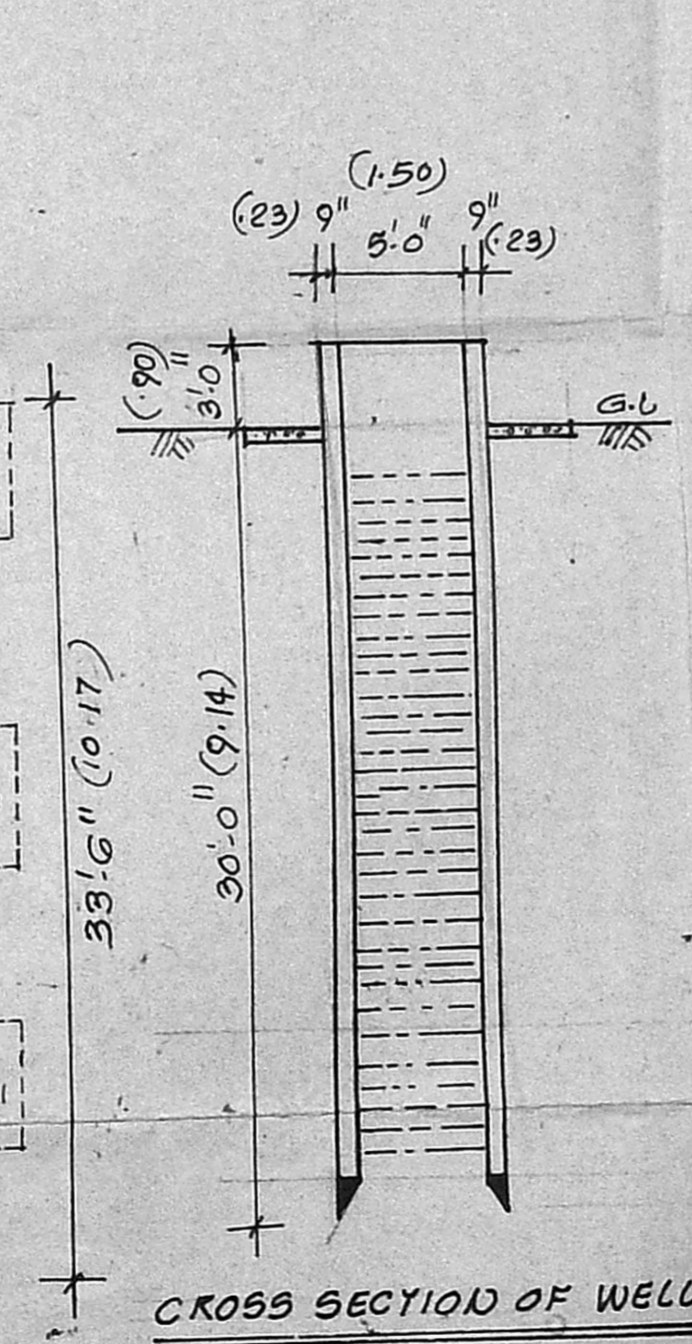

CROSS SECTION OF WELL

B. G. Ganesan  
 OWNER

T. G. KRISHNAMURTHY RAO  
 CIVIL ENGINEER  
 CLASS I LICENSED SURVEYOR NO. 370  
 CORPORATION OF MADRAS  
 610, SANTHI AVENUE  
 11/12, LAKE VIEW ROAD, MADRAS-600033  
 LICENSED SURVEYOR