

proposed office complex at NO. 62, r.s.no. 1223/2, block no. 29, cathedral road, Madras-600 082, melpapere division. (for sri sundareswarar devasathanam.) (plan revised)

area statement

total plot extent	1221.22 sqm (0.37.2222.544)
proposed area	52.4
basement floor	475.00
ground floor	178.90
mezzanine floor	244.05
first floor	244.05
second floor	244.05
third floor	244.05
terrace floor	39.99
lift machine room	37.99
total proposed area	2902.01 m²


all dimensions are in meter
 scale : 1:100
 date : 2.9.89
 arg. no. 1

N. Anand
 Executive Officer
 A.M. Sridhar Budhal Vinayagar,
 Sundareswarar Devasthanam,
 Koyapetah, Madras-14


S. Murthy
 S. S. MURTHY & SONS, PVT. LTD.
 LICENSED SURVEYOR
 Class I No. 1248/49
 13, BALAKRISHNA ROAD,
 MELAPERE, MADRAS-600 082

planning and design group
PADGRO
 consultants private limited -
 architects and town planners
 6, lakshmi road, melpapere
 madras-600 082 ph. 847597

Planning Permit No. 13633/224/191
APPROVED
 SUBJECT TO THE CONDITIONS IN THIS OFFICE LETTER.
 No. 22/2346/191
 31/11/91
 FOR MEMBER SECRETARY
 MADRAS METROPOLITAN
 DEVELOPMENT AUTHORITY
 MADRAS - 600 008.

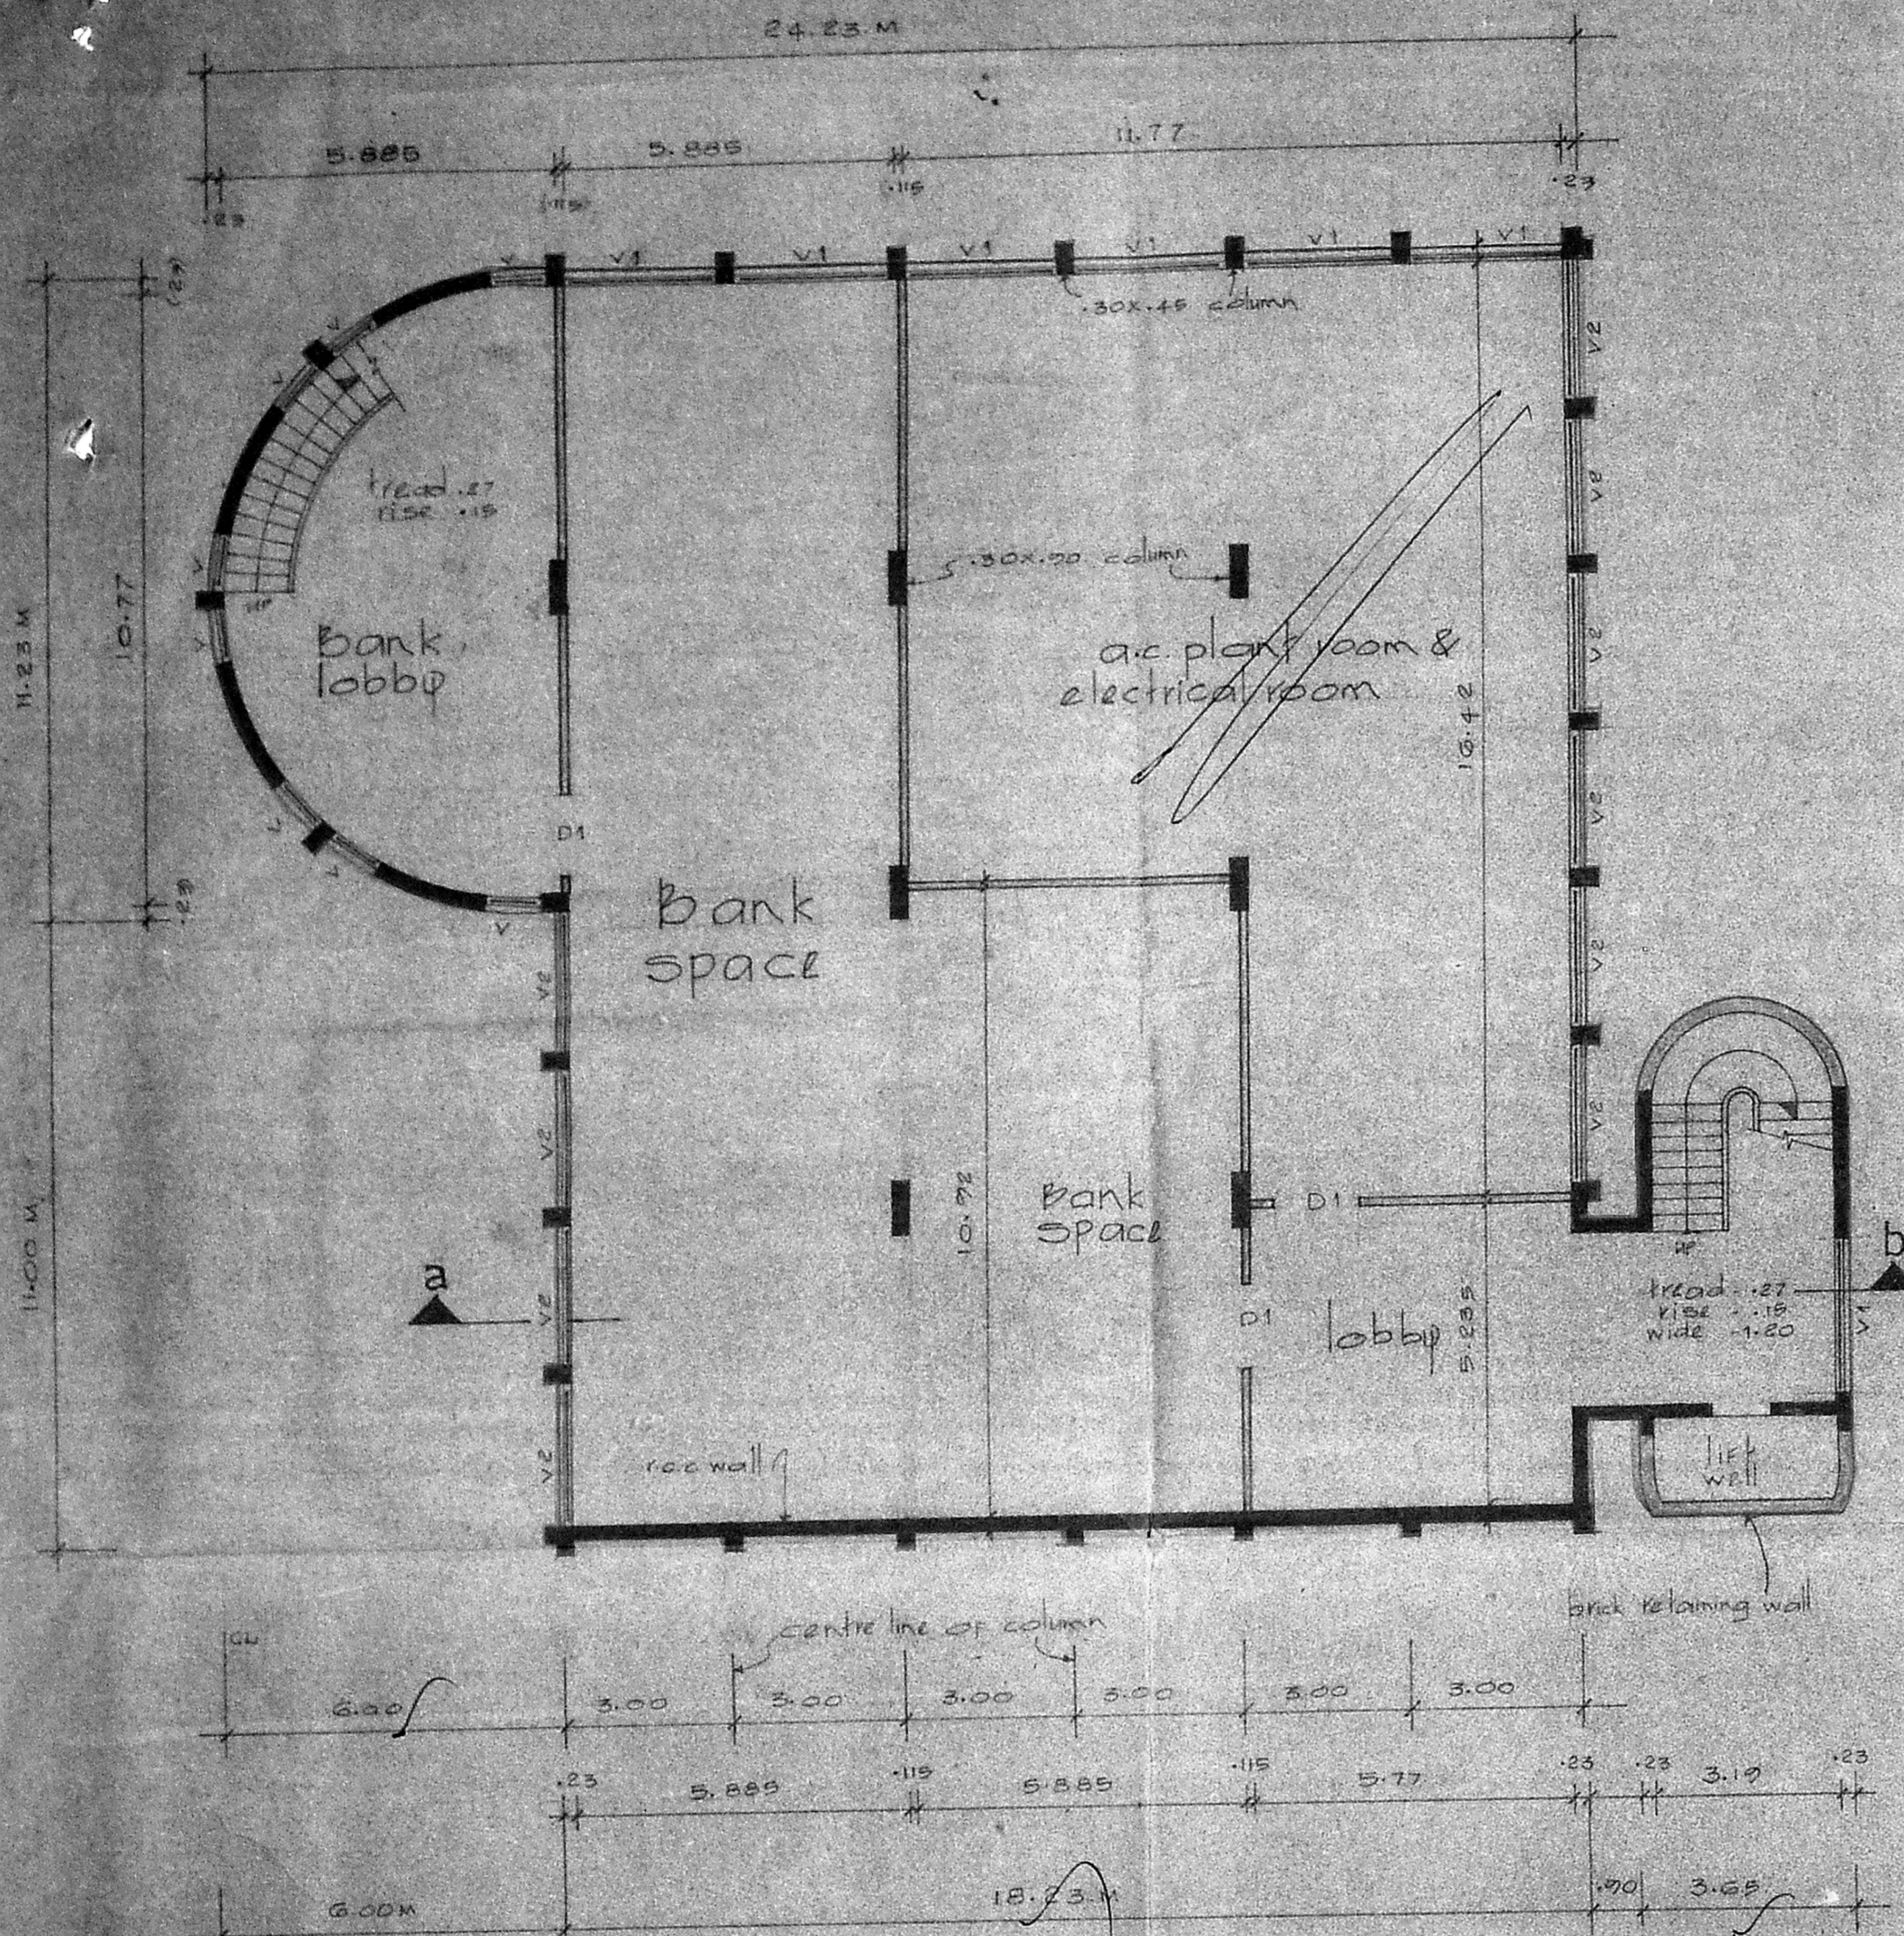

BASEMENT FLOOR PLAN

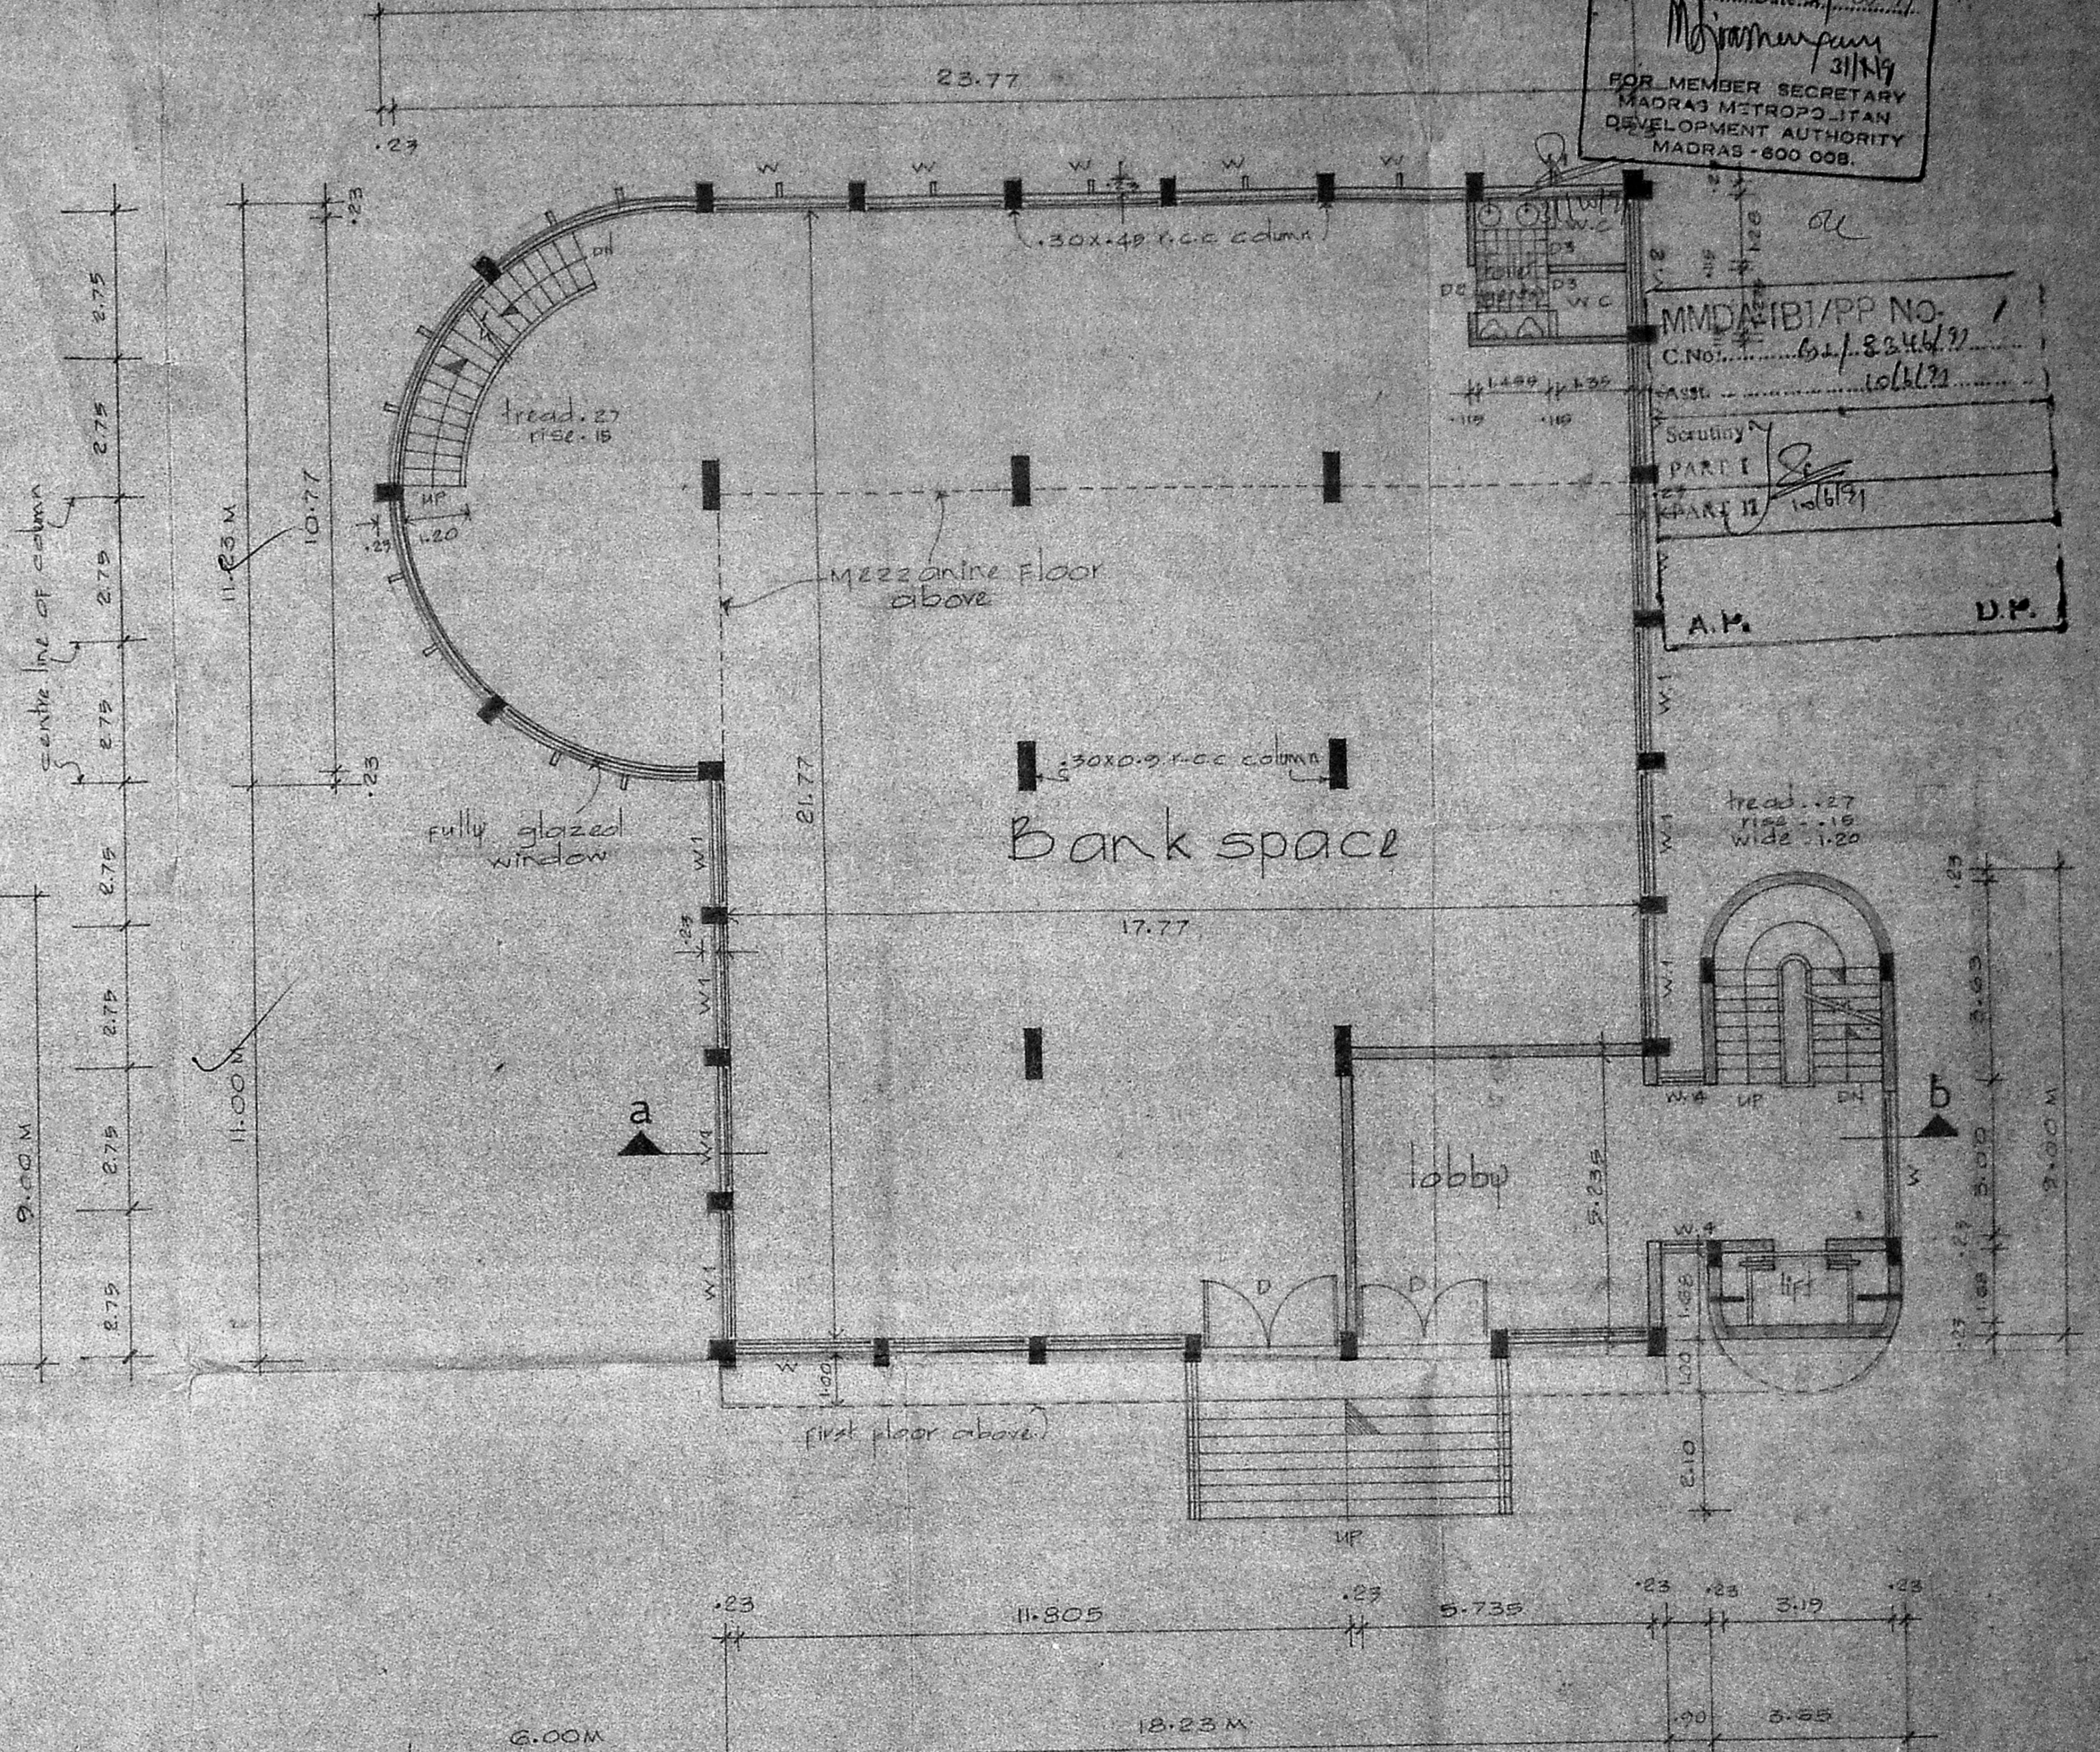

GROUND FLOOR PLAN

proposed office complex at no-62, r.s.no.1223/e, block no.25, cathedral road, madras-600 082, mylapore division. (for sri sundareswarar devasthanam)

Schedule of Joinery


D	aluminium door	2.70 X 2.45
D1	93	1.35 X 2.10
D2	93	1.00 X 2.10
D3	93	0.75 X 2.10
W	aluminium window	2.70 X 2.45
W1	93	2.45 X 2.45
W2	93	2.70 X 2.00
W3	93	2.45 X 2.00
W4	93	0.90 X 2.45
V	aluminium ventilator	1.00 X 0.60
V1	93	2.70 X 0.60
V2	93	2.45 X 0.60

all dimensions are in meter
 Scale: 1:100
 date: 2.3.89
 dig. no. 2


drawn by
 V.N. Raja
 checked by
 applicant

Job no. 231/89
 Executive officer
 A.M. Sridhar Buddhi Vinayagam
 Sundareswarar Devasthanam
 Kayapettah, Madras-14
 licensed surveyor

planning and design group
PADGIRO
 consultants private limited
 architects and town planners
 8, babithara road, mylapore
 madras-600 004 ph-647087

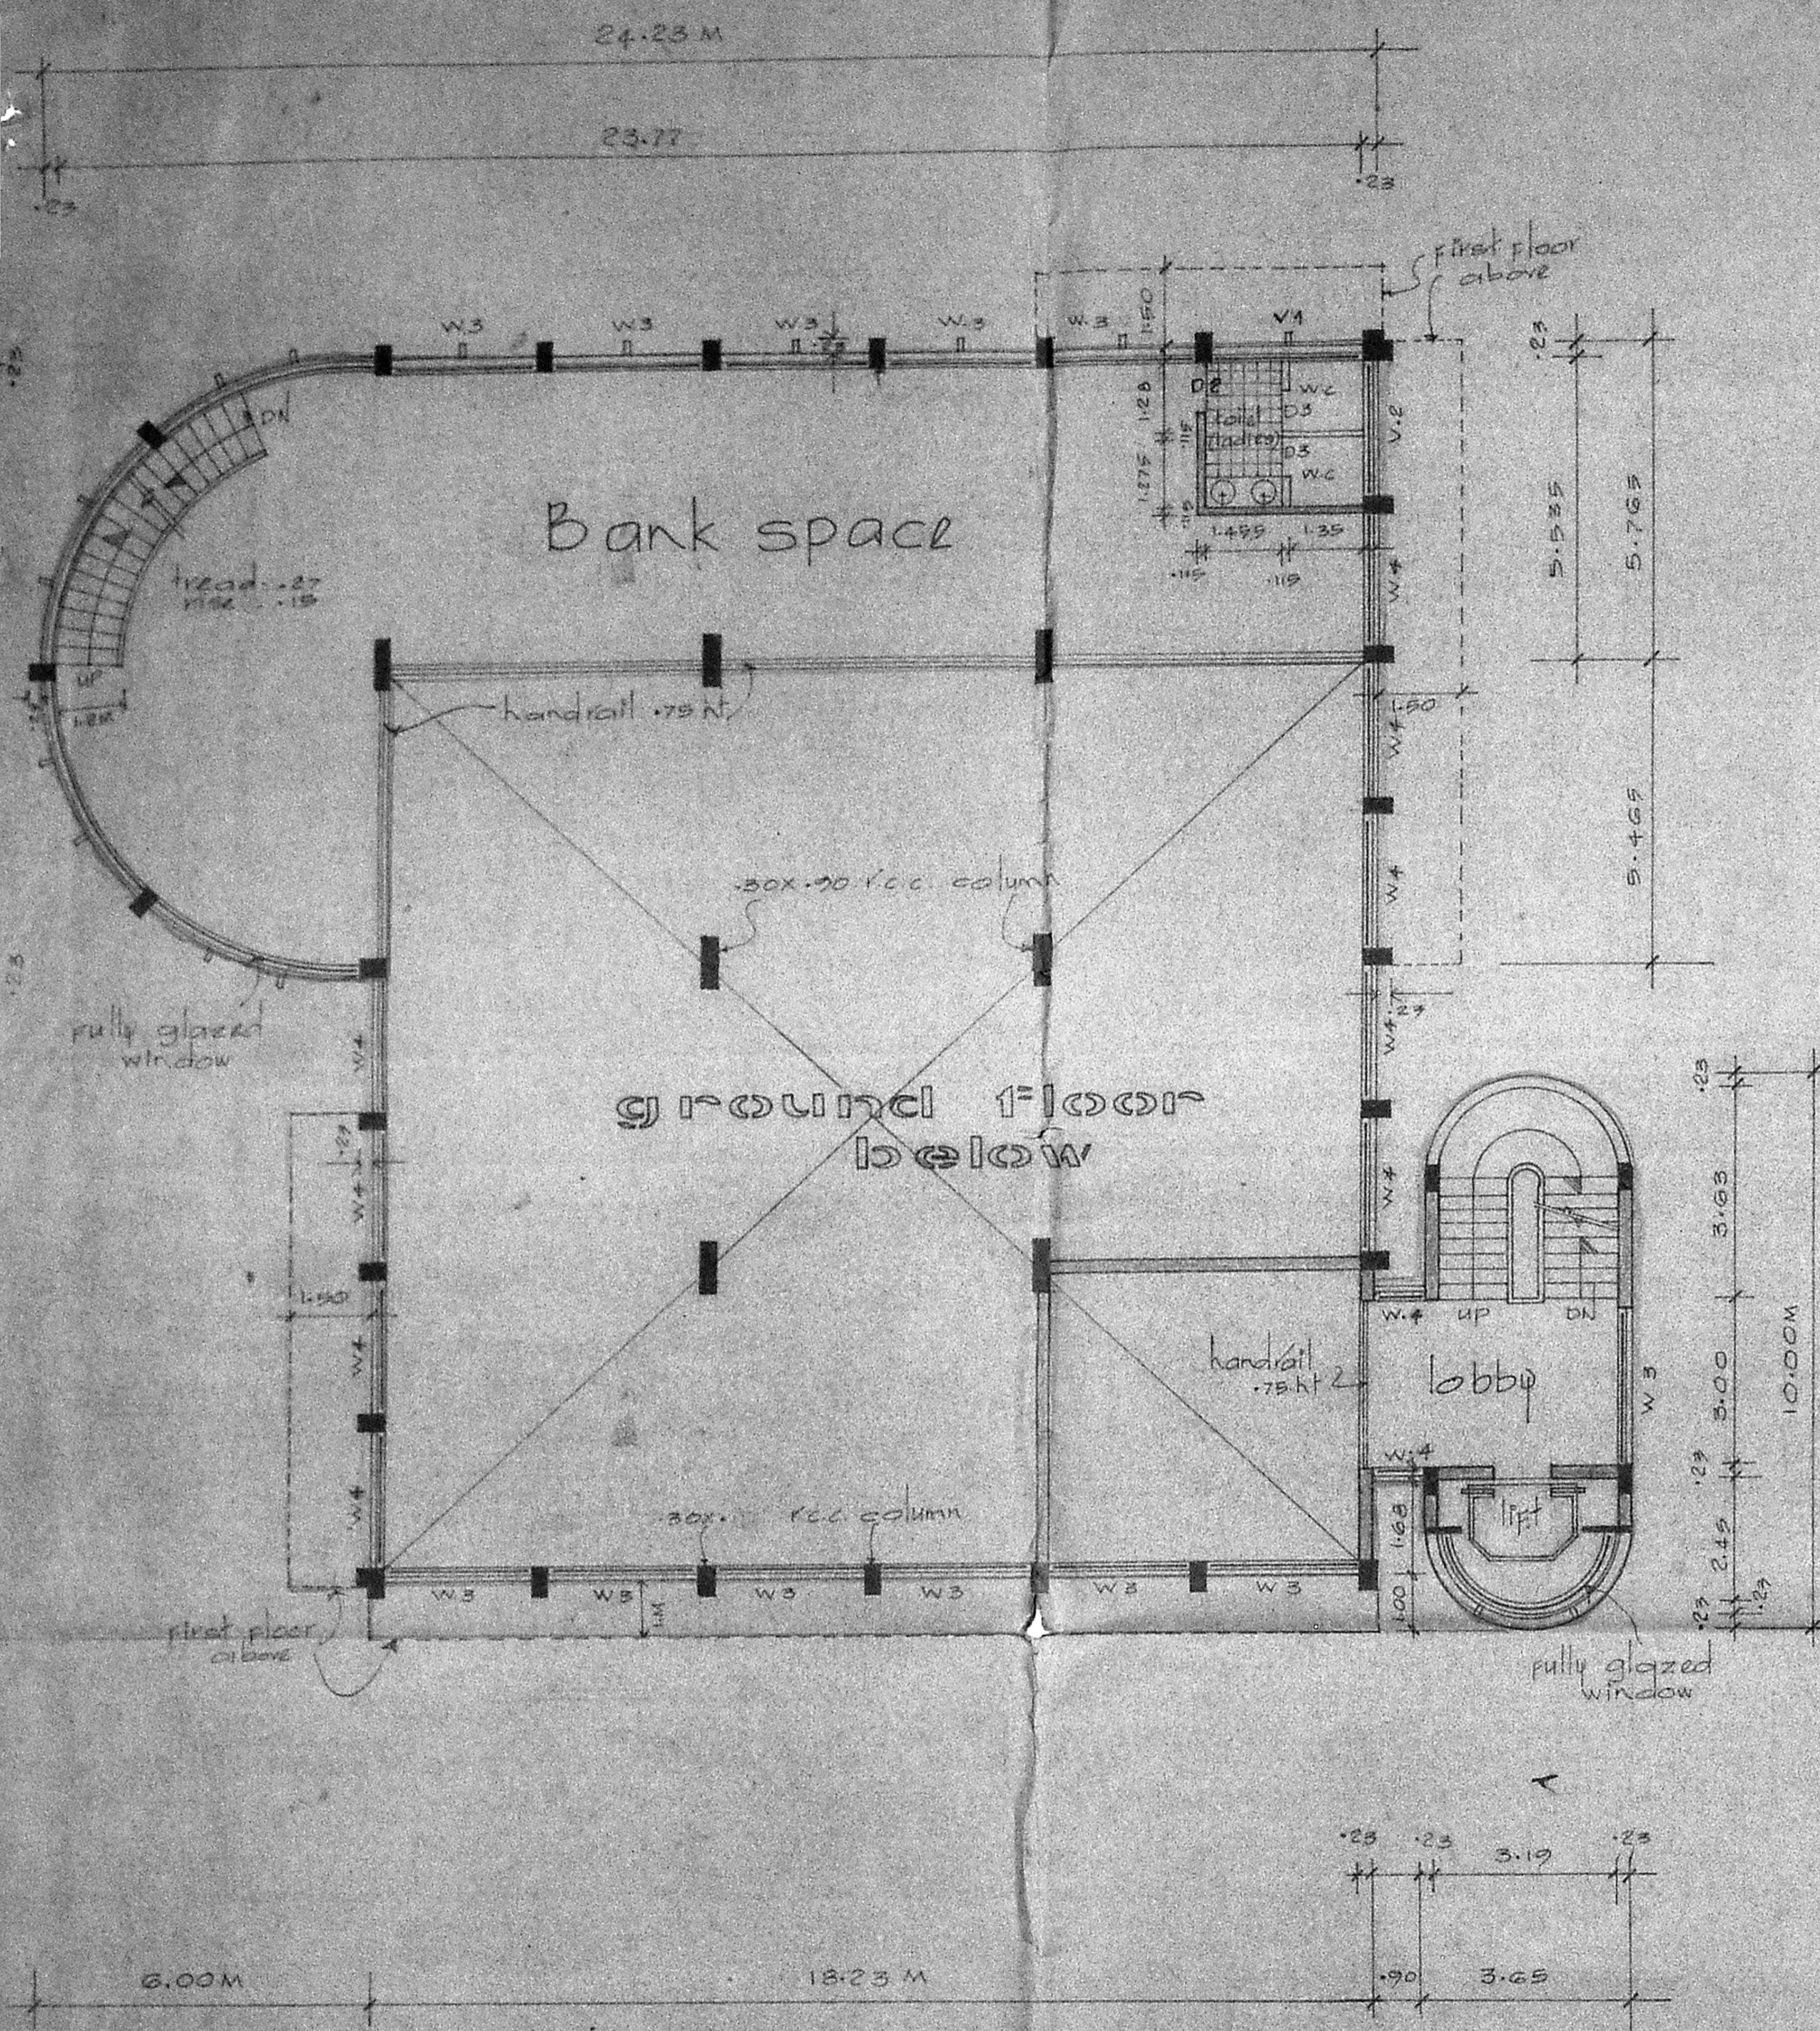

MEZZANINE FLOOR PLAN

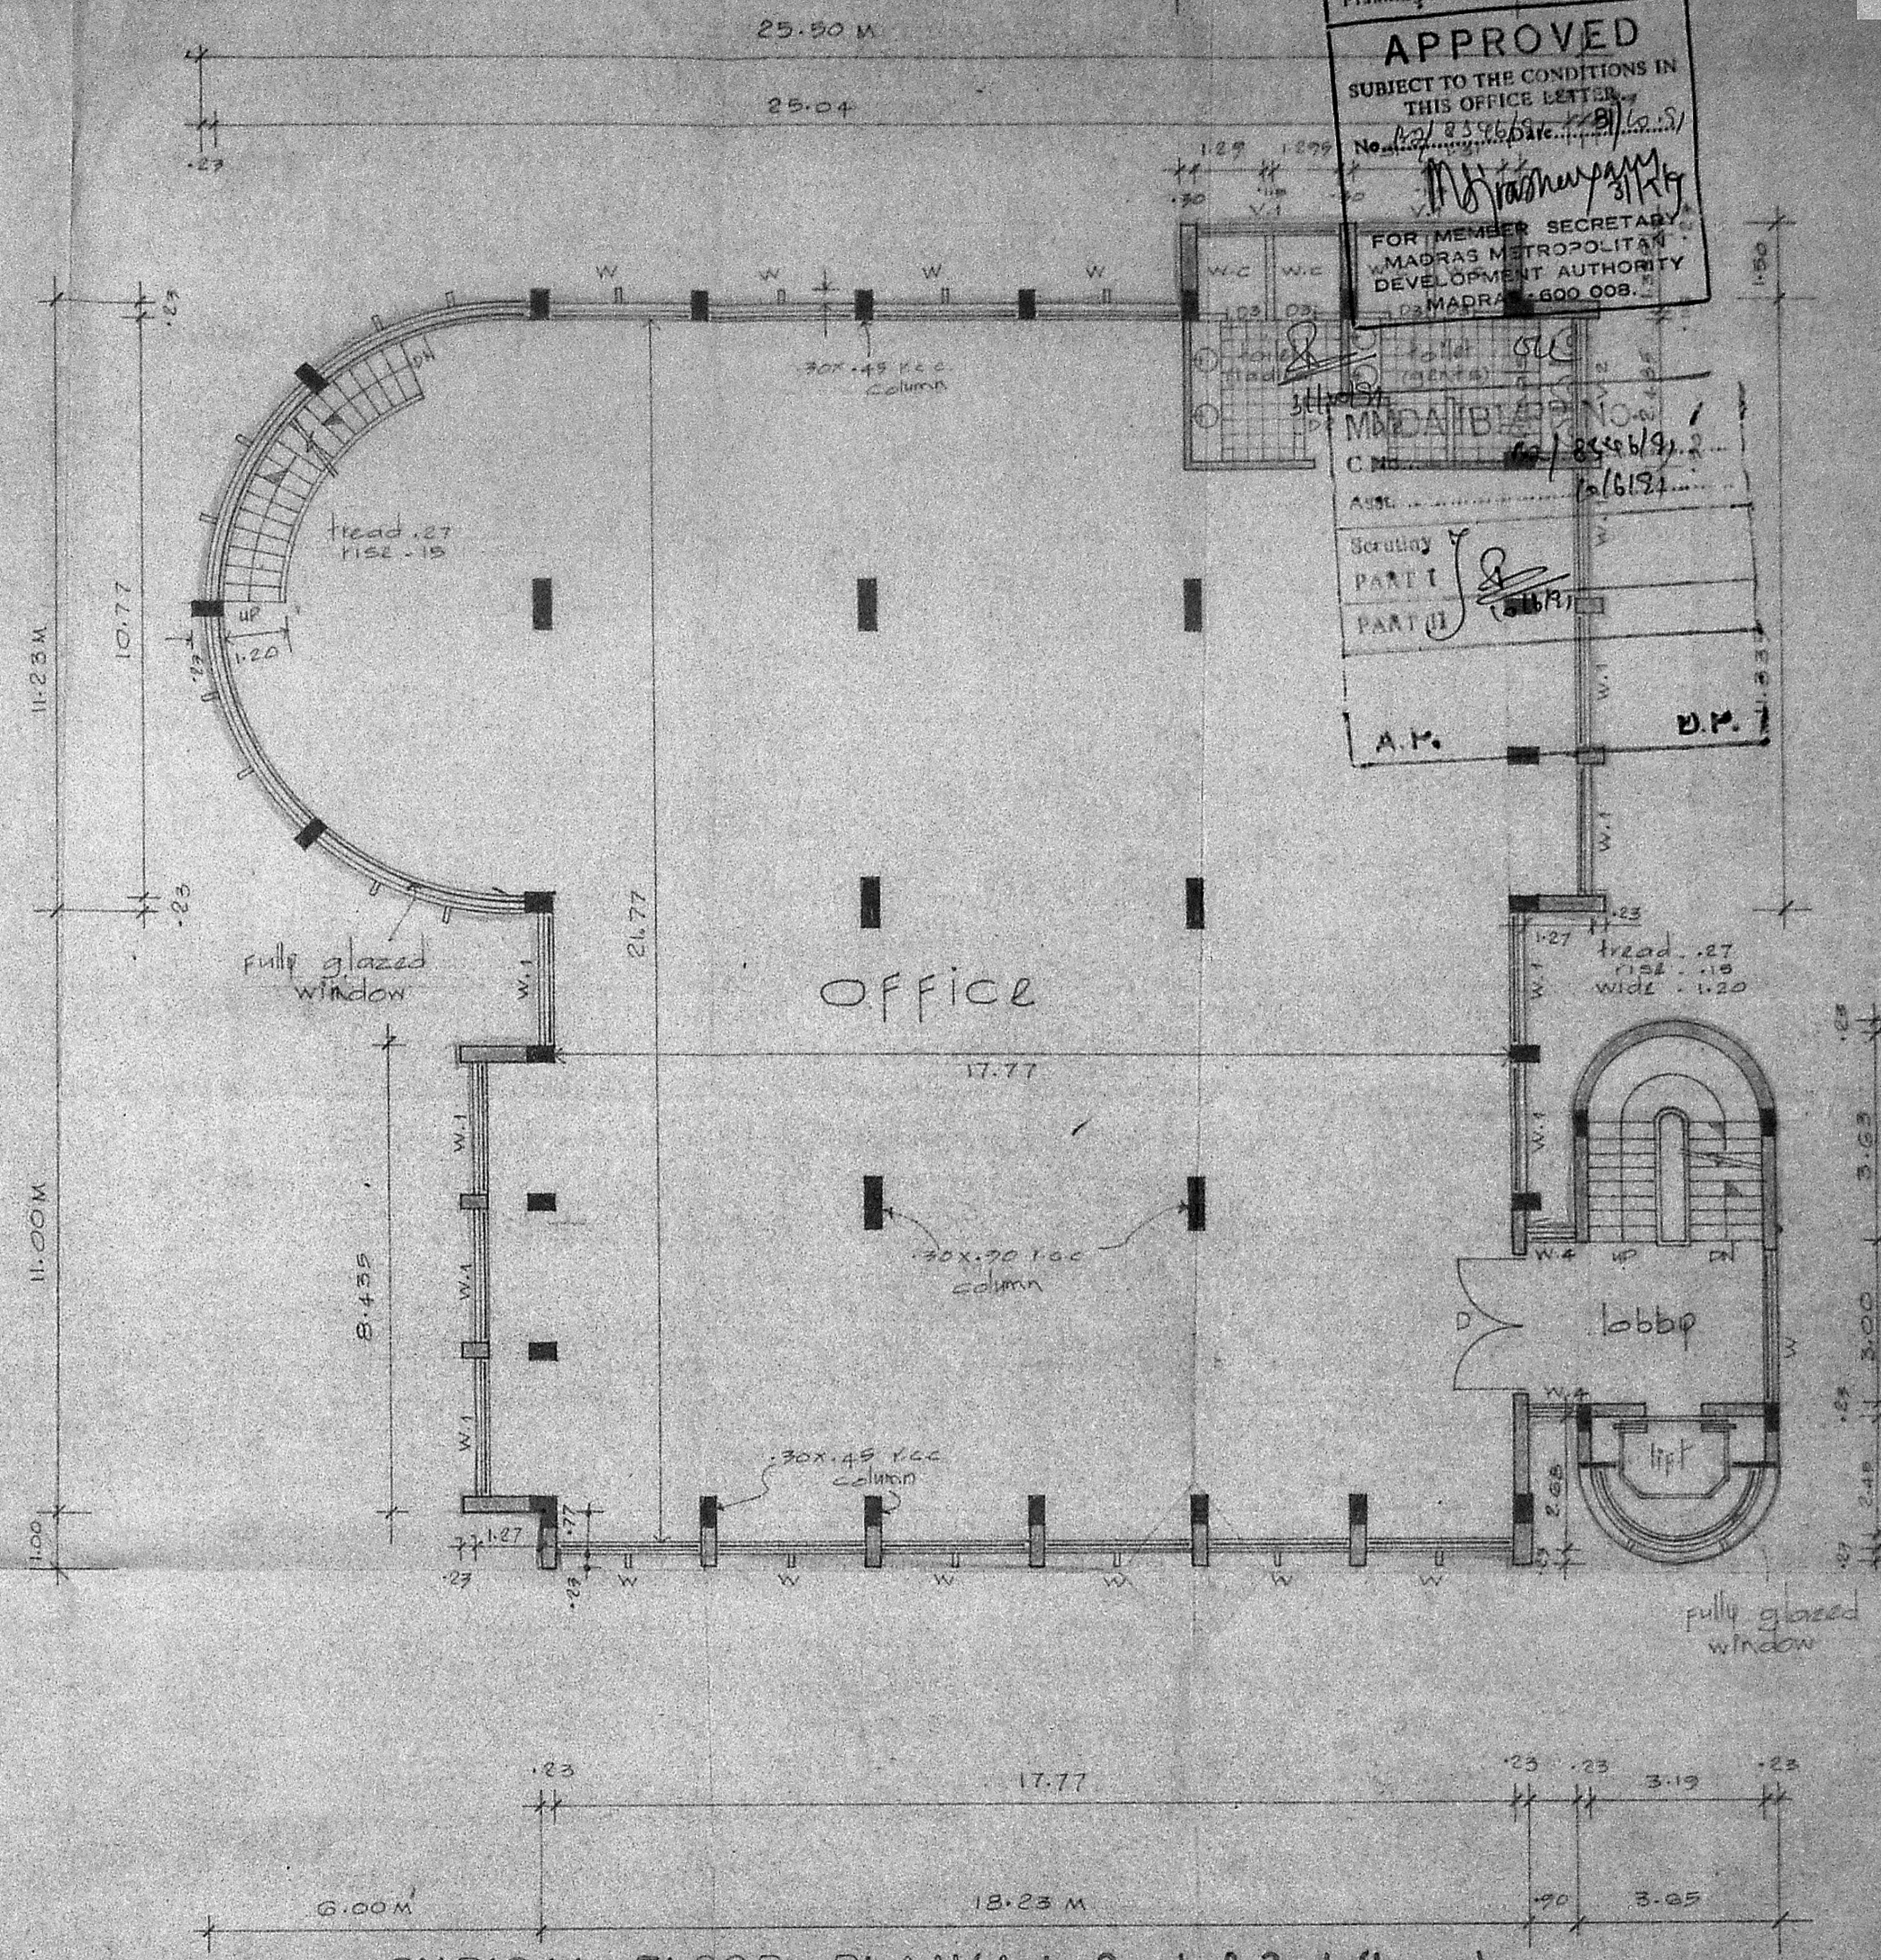

TYPICAL FLOOR PLAN (1st, 2nd & 3rd floors)

6.31/1633/321 d/p/2
 Planning Permit No.
APPROVED
 SUBJECT TO THE CONDITIONS IN THIS OFFICE LETTER
 No. 23/23/2016/12/16/2/1
 FOR MEMBER SECRETARY
 MADRAS METROPOLITAN DEVELOPMENT AUTHORITY
 MADRAS - 600 008
 MBD/IA/1633/321/16/2/1
 C.M. 16/11/16
 A.M. D.M.

proposed office complex at no-62, r.s.no. 1223/2, block no. 25, cathedral road, madras. 600 082, mylapore division, (for sri Sundareswarar devasthanam)



specification
 1. foundation will be bored pile 500. MM ϕ with group of piles.
 2. all foundation concrete to be used 1:4:20 MIX.
 3. r.c.c raft foundation & all rcc work to be used 1:2:4 mix with nominal reinforcement
 4. super structure brick work in cm 1:3 mix used.
 5. plastering walls in cm 1:3 mix, ceiling & floor finish in cm 1:4 MIX
 6. weathering course with one layer of flat tiles laid in cm 1:4 MIX
 7. three coats of white washing in all walls

all dimensions are in meter
 scale : 1:100
 date : 2.5.89
 drg. no. 3



drawn by V.N. Laxar
 job no. 23/1633/321/16/2/1
 checked by
 applicant

B. S. MURTHY, B.A.R.G.H., M.T.A.
 LICENSED SURVEYOR
 Class, I No:
 13, BALAKRISHNA ROAD
 MYLAPORE, MADRAS-600004
 licensed surveyor

planning and design group
PADGRO
 consultants private limited
 architects and town planners
 13 balakrishna road, mylapore
 madras. 600 004 ph. 847897

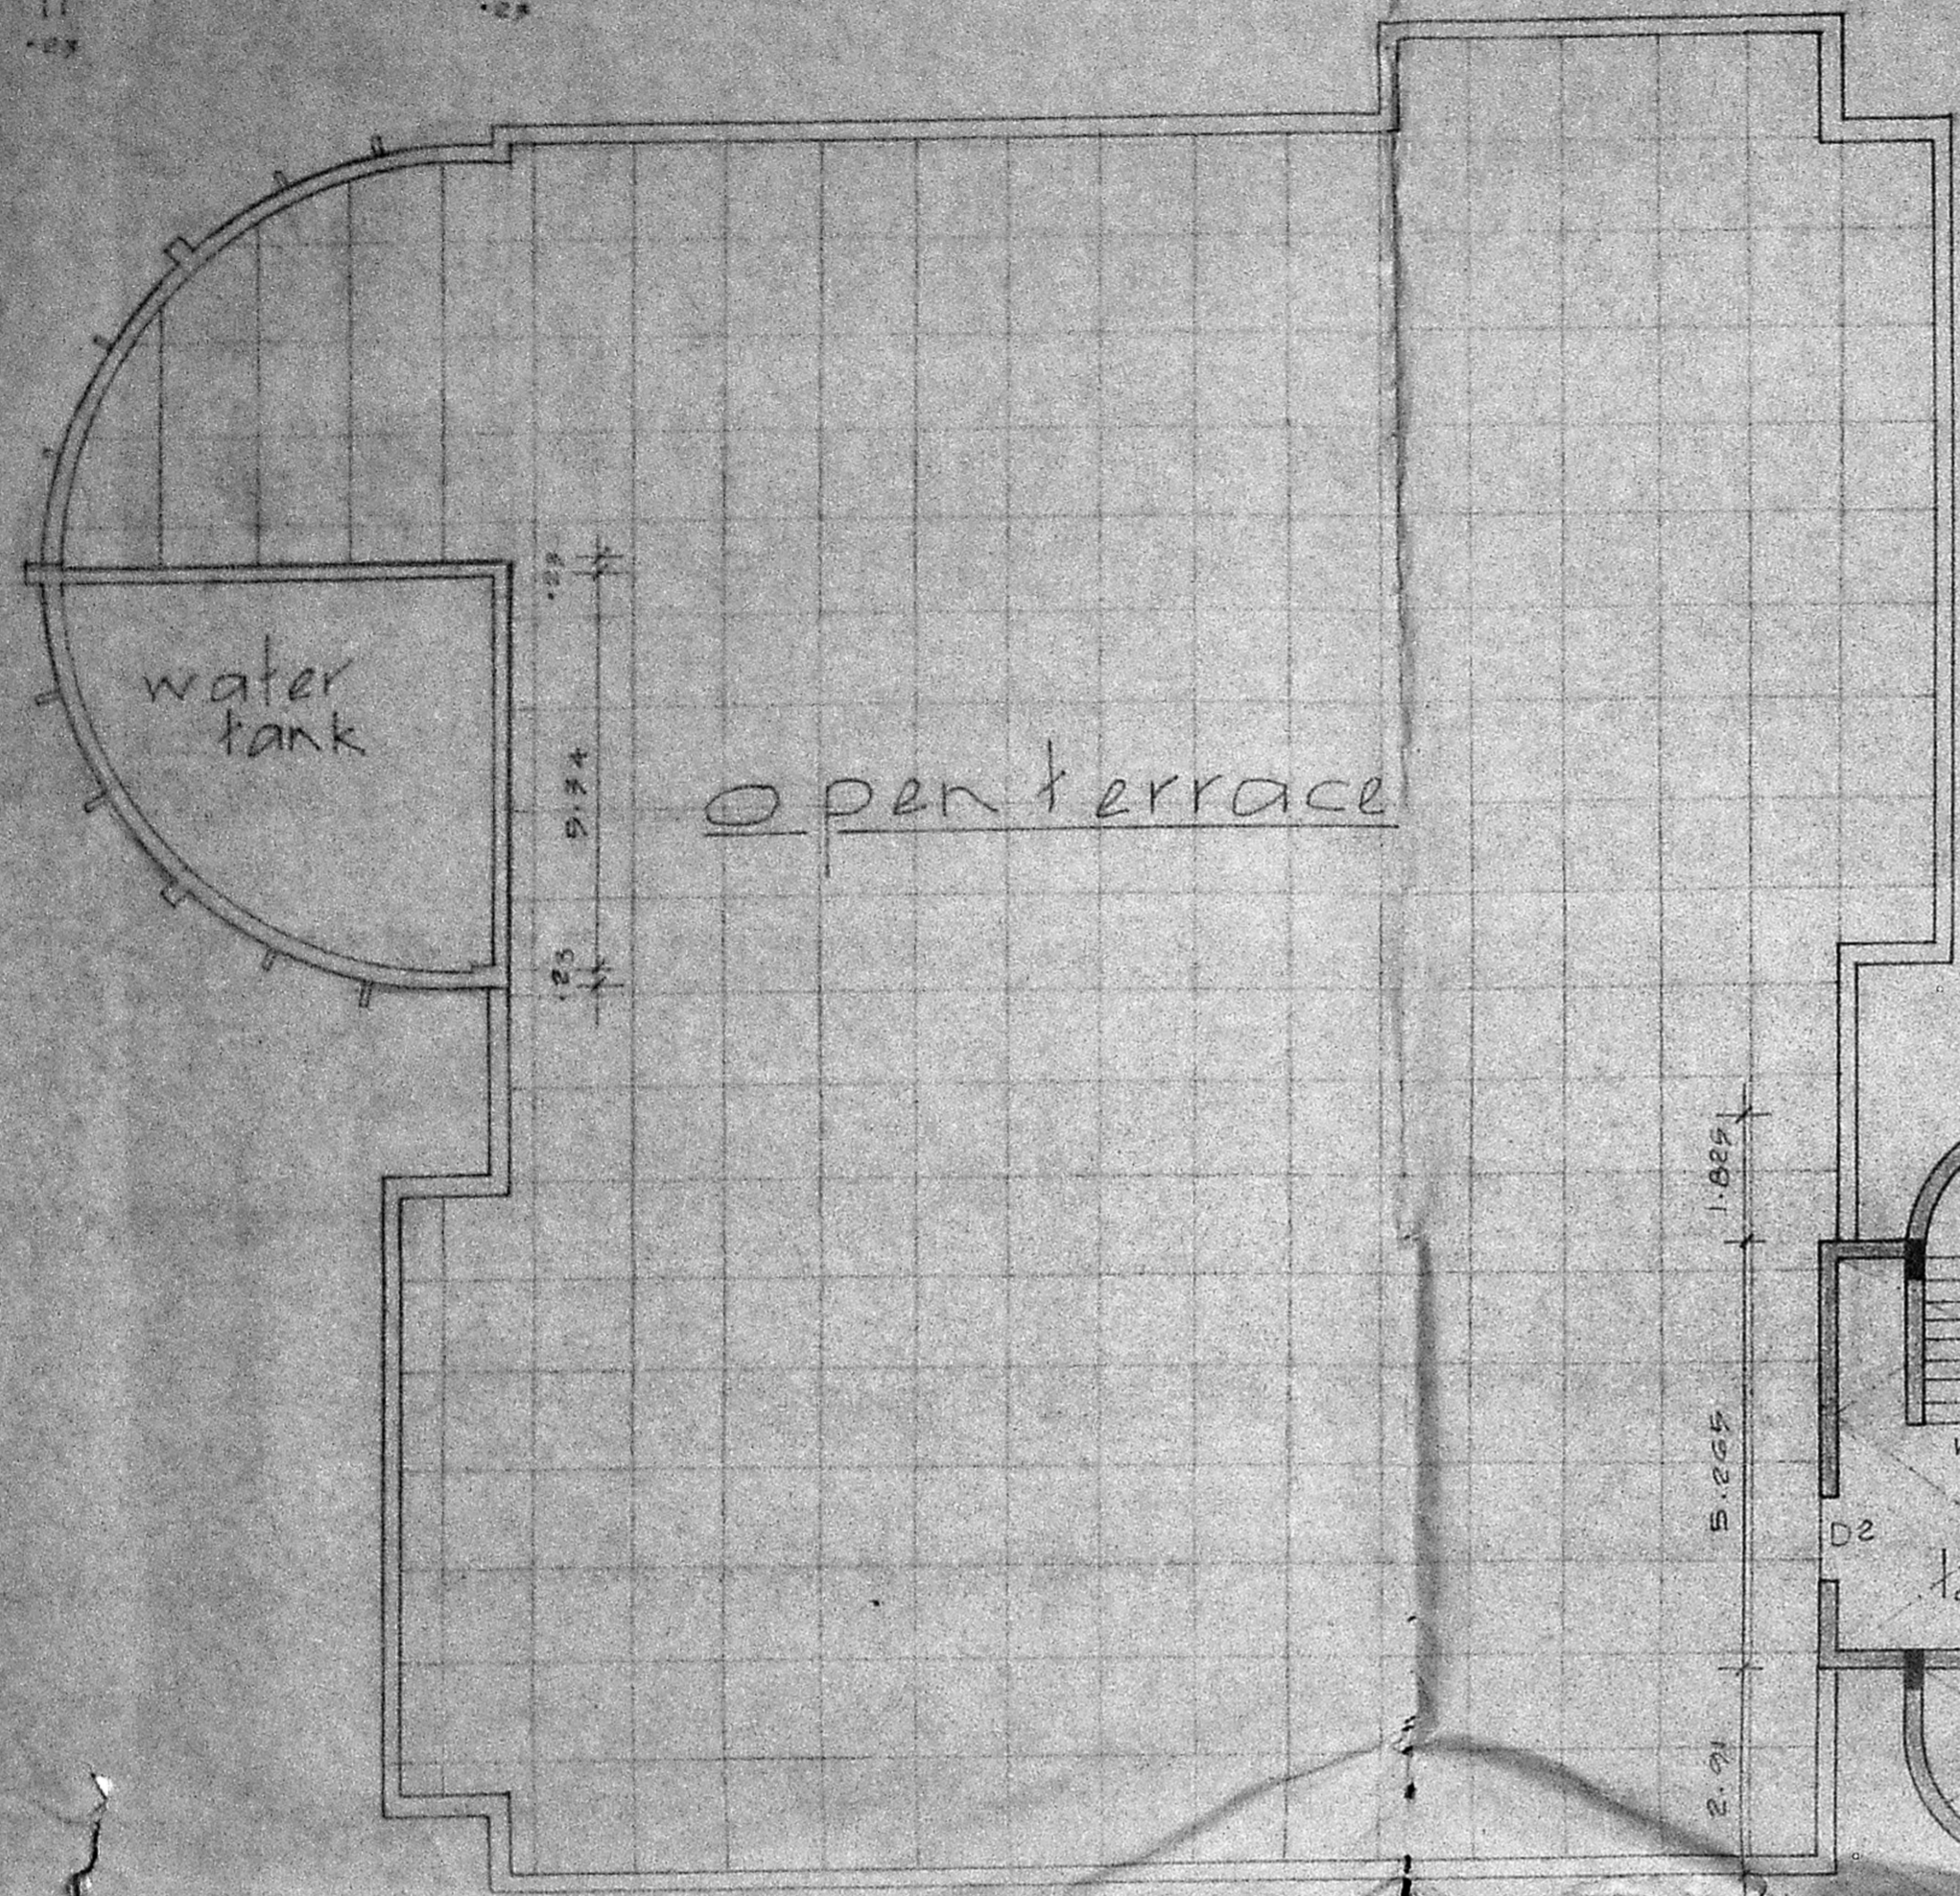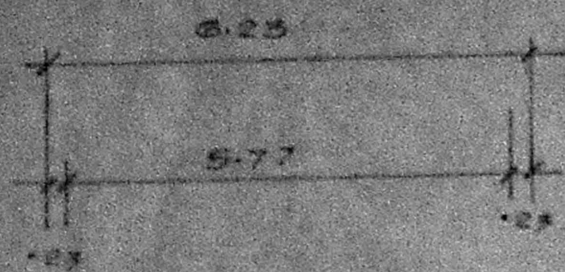

TERRACE FLOOR PLAN

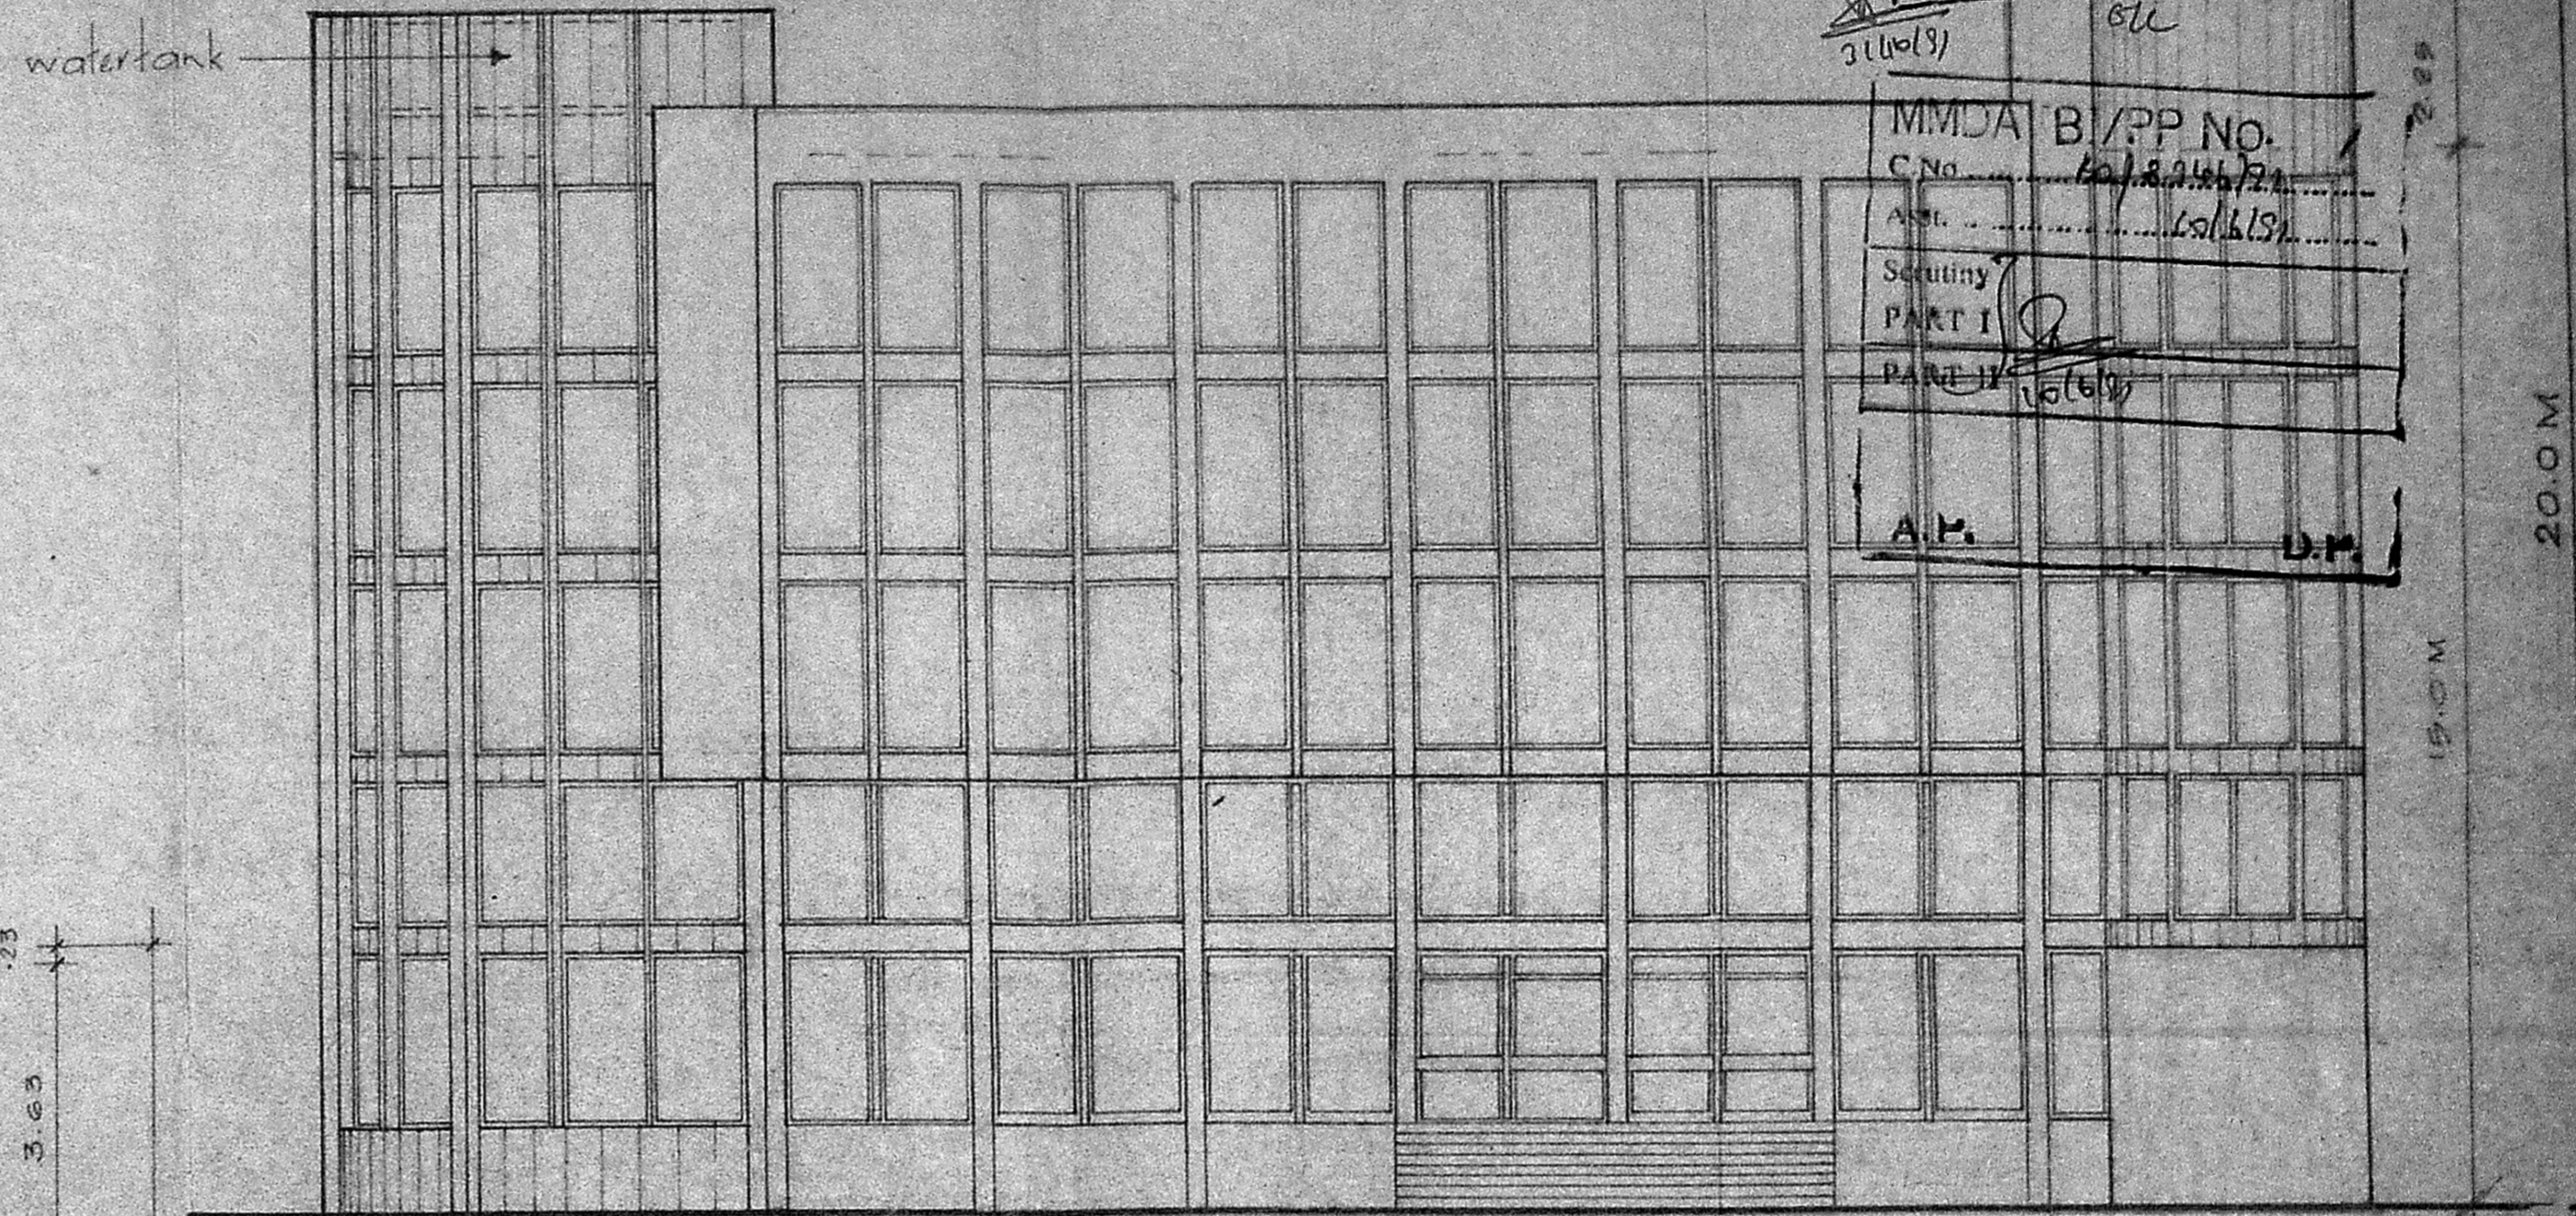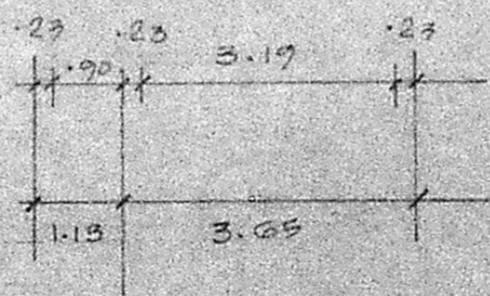

FRONT ELEVATION

17/6/87 221 0/0/91
 Planning Permit No.
APPROVED
 SUBJECT TO THE CONDITIONS IN THIS OFFICE LETTER.
 No. 2/2/6/87 2/6/87
 M. S. Murthy
 FOR MEMBER SECRETARY
 MADRAS METROPOLITAN
 DEVELOPMENT AUTHORITY
 MADRAS - 600 008.

MMDA B/PP NO.
 C No. 2/2/2/6/87
 Asst. 6/6/6/87
 Scrutiny PART I
 PART II
 A.P. D.P.

proposed office complex at no. 62, r.s. no. 1223/2, block. no. 25, cathedral road, madras. 600 082, mplapore division. (for sri sundareswarar devasthanam) (plan revised)

all dimensions are in meter
 scale : 1:100
 date : 2-5-87
 drg. no. 4

drawn by V.N. Raju
 checked by
 job no. 231/87
 applicant

Executive Officer
 A.M. Siddhi Buddhi Vinayagam,
 Sundareswarar Devasthanam,
 Kayapettah, Madras - 14
 licensee

planning and design group
PADGRO
 consultants private limited
 architects and town planners
 13, BALAKRISHNA ROAD,
 MYLAPORE, MADRAS - 600 004